



STAGE 3

EXISTING STAGE 1 & 2

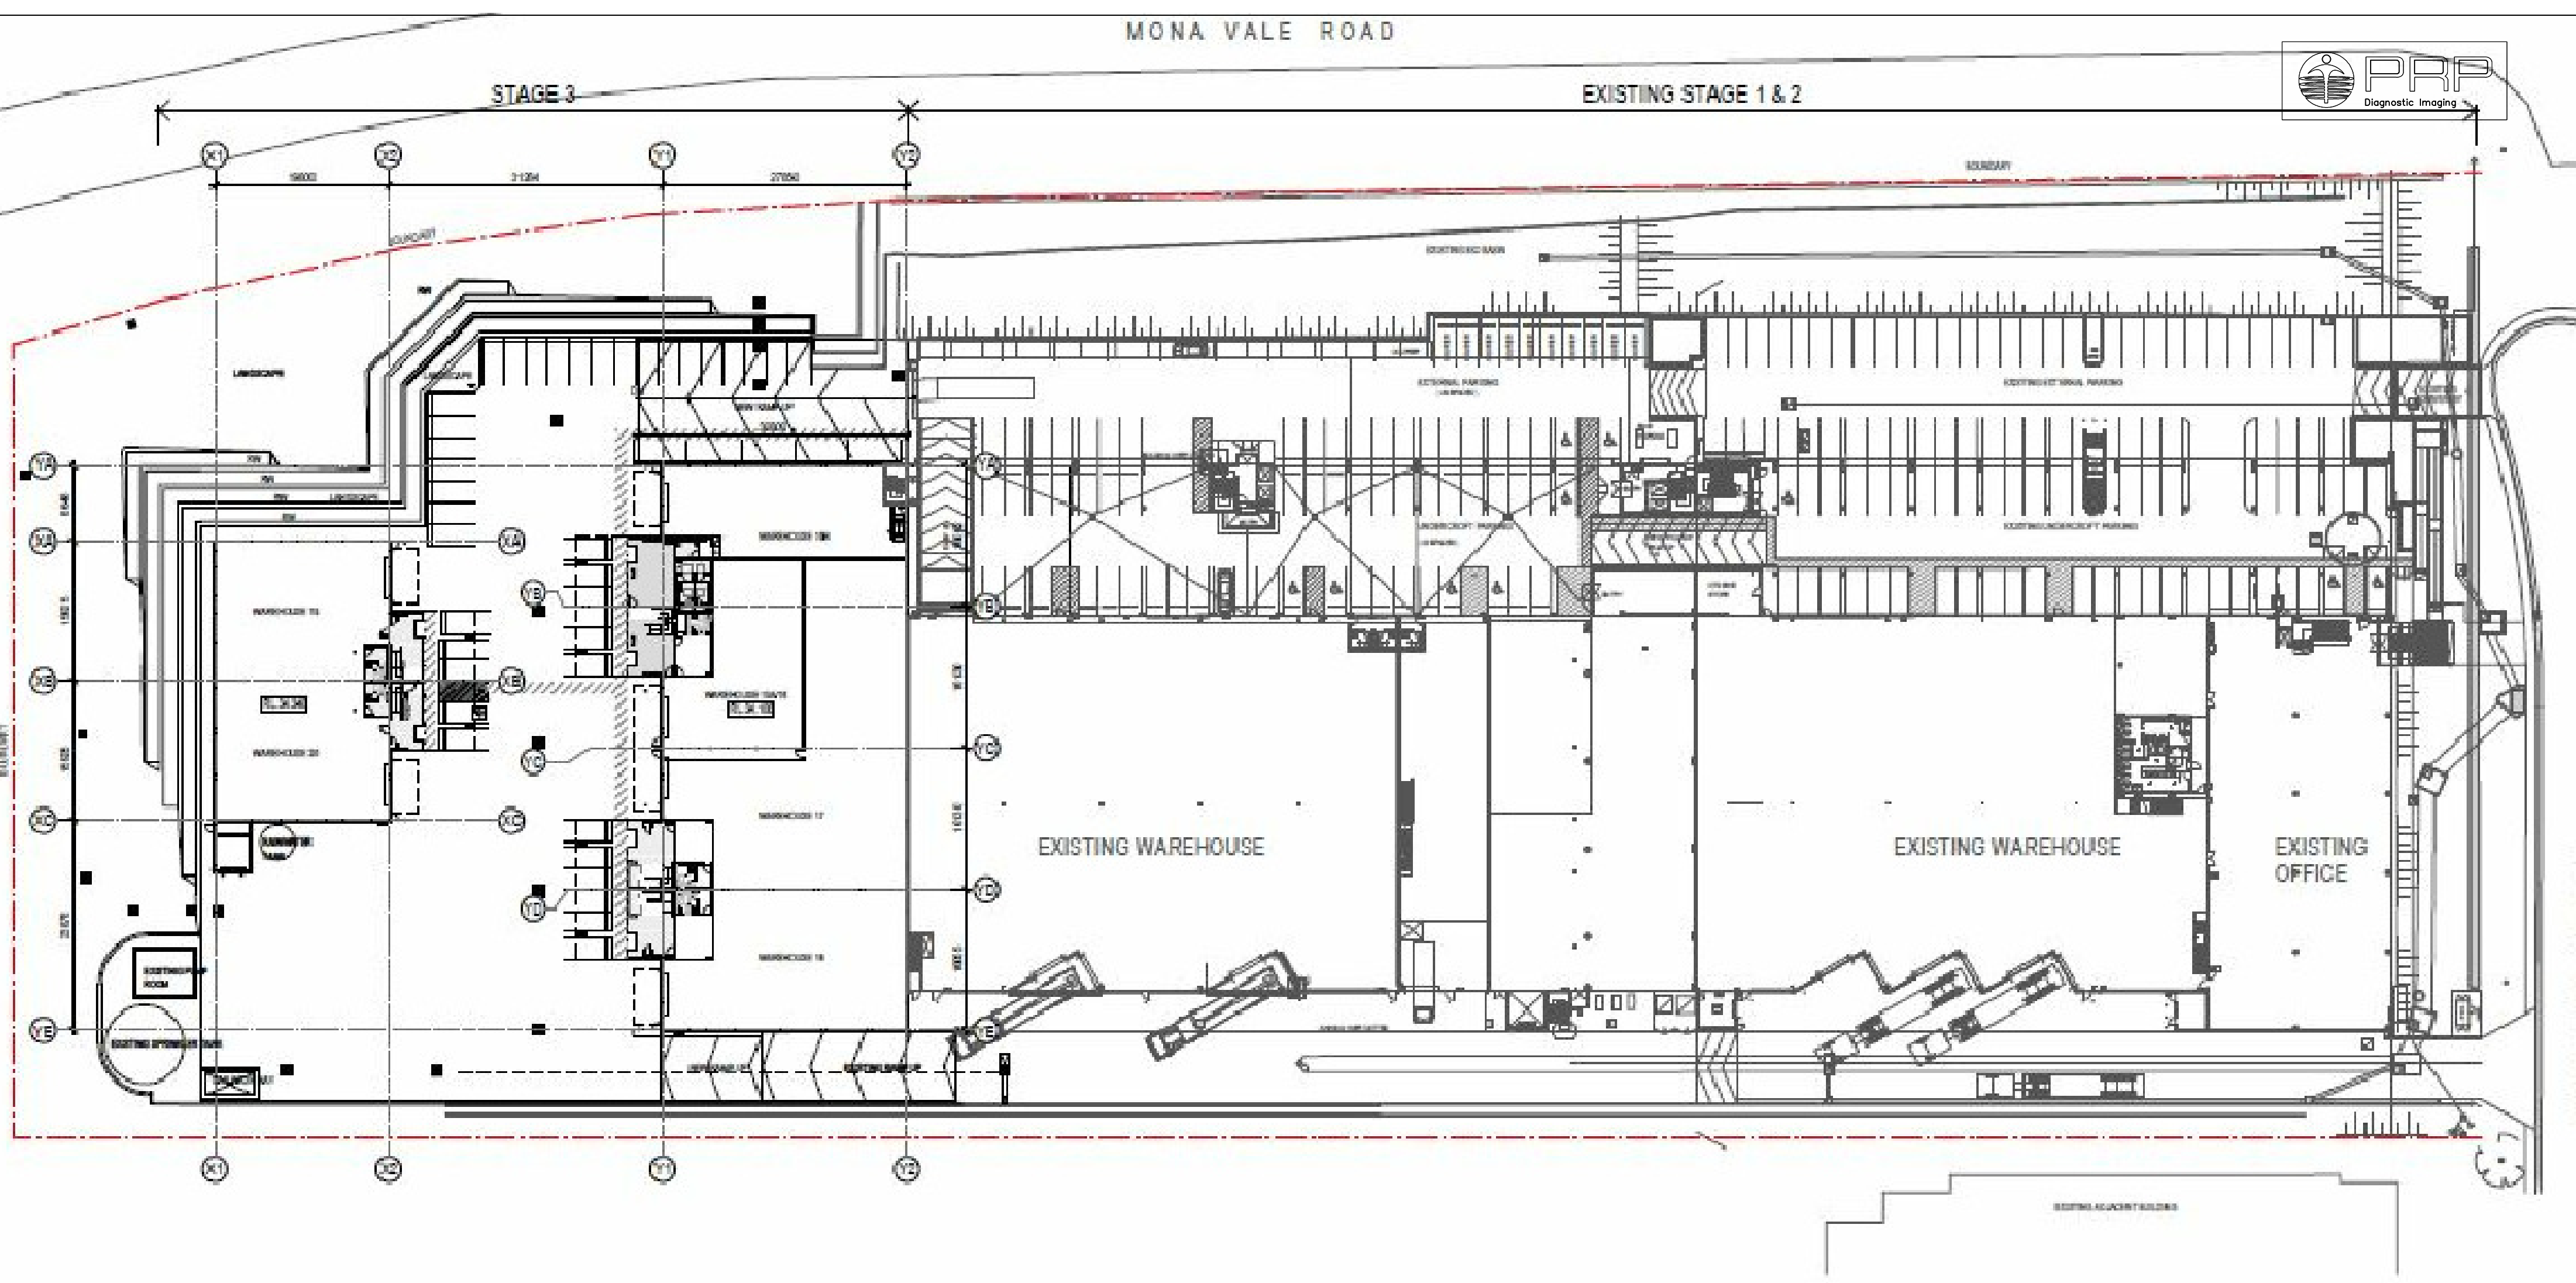


1 SITE PLAN
Scale: 1:500 @ A1

PROPOSED NEW SIGNAGE TO
2 DAYDREAM ST ,WARRIEWOOD

 


DA 2	DATE: 05-12-23	AMENDMENTS: PROPOSED SIGNAGE	CONSULTANTS: — — SignSite Group	DEE WHY DRAFTING ADDRESS: 1/1493 PITTWATER RD NORTH NARRABEEN 2101 PH : 9913 1805 MOB : 0430 343 122 EMAIL : deewhydrafting@hotmail.com	WORK-TYPE: PRP PREMISES SIGNAGE ADDRESS: PENNHULA BUSINESS ESTATE - 2 DAYDREAM ST WARRIEWOOD LOTADP: CLIENT: PRP	DRAWING: SITE PLAN SCALE: 1:500 @ A1 DATE: 05-12-23 DRAWN BY: James	JOB NO: 1523 DRAWING NO: 1 ISSUE: DA 2
------	-------------------	---------------------------------	--	---	---	--	---

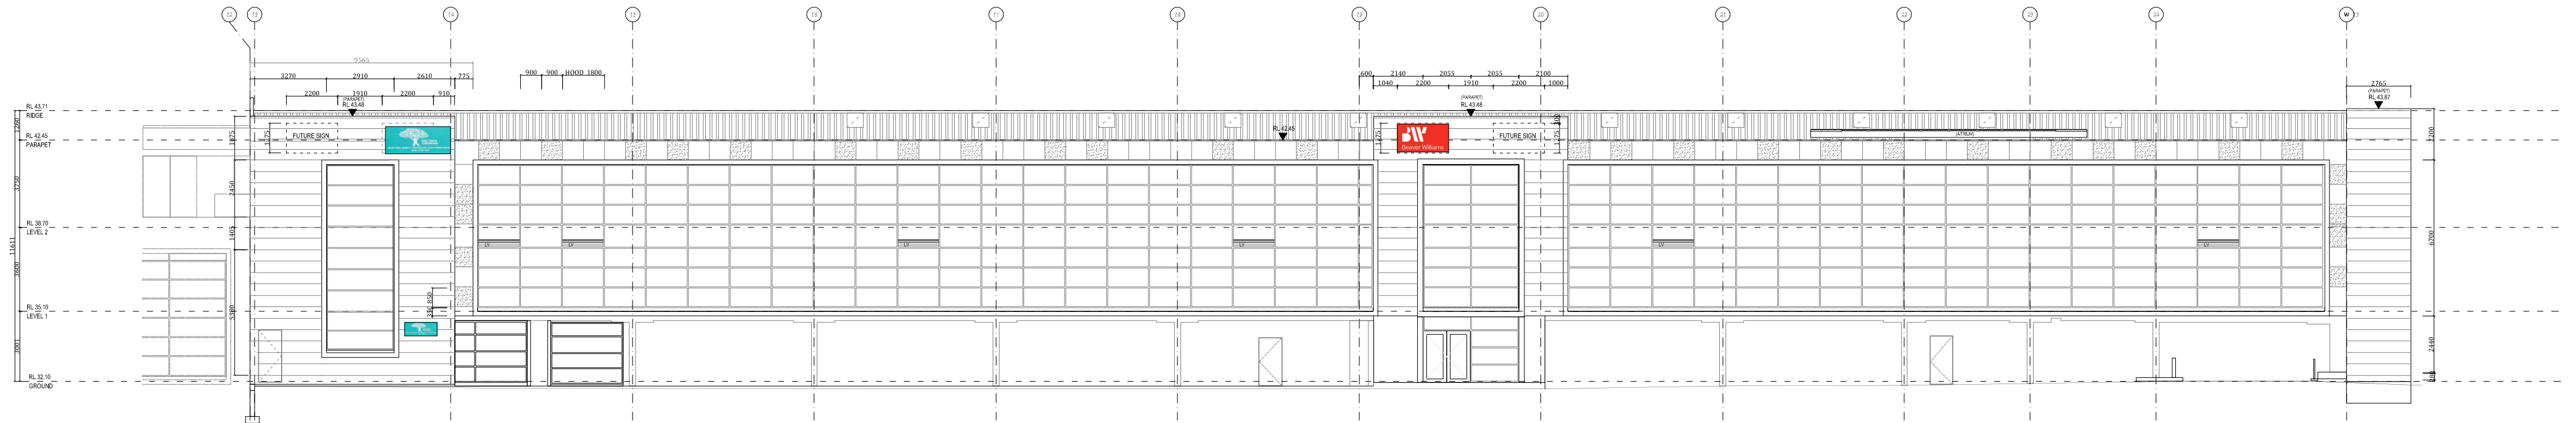


2 EXISTING SIGNAGE- NORTH ELEVATION
Scale: 1:200 @ A2

PROPOSED NEW SIGNAGE TO 2 DAYDREAM ST ,WARRIEWOOD

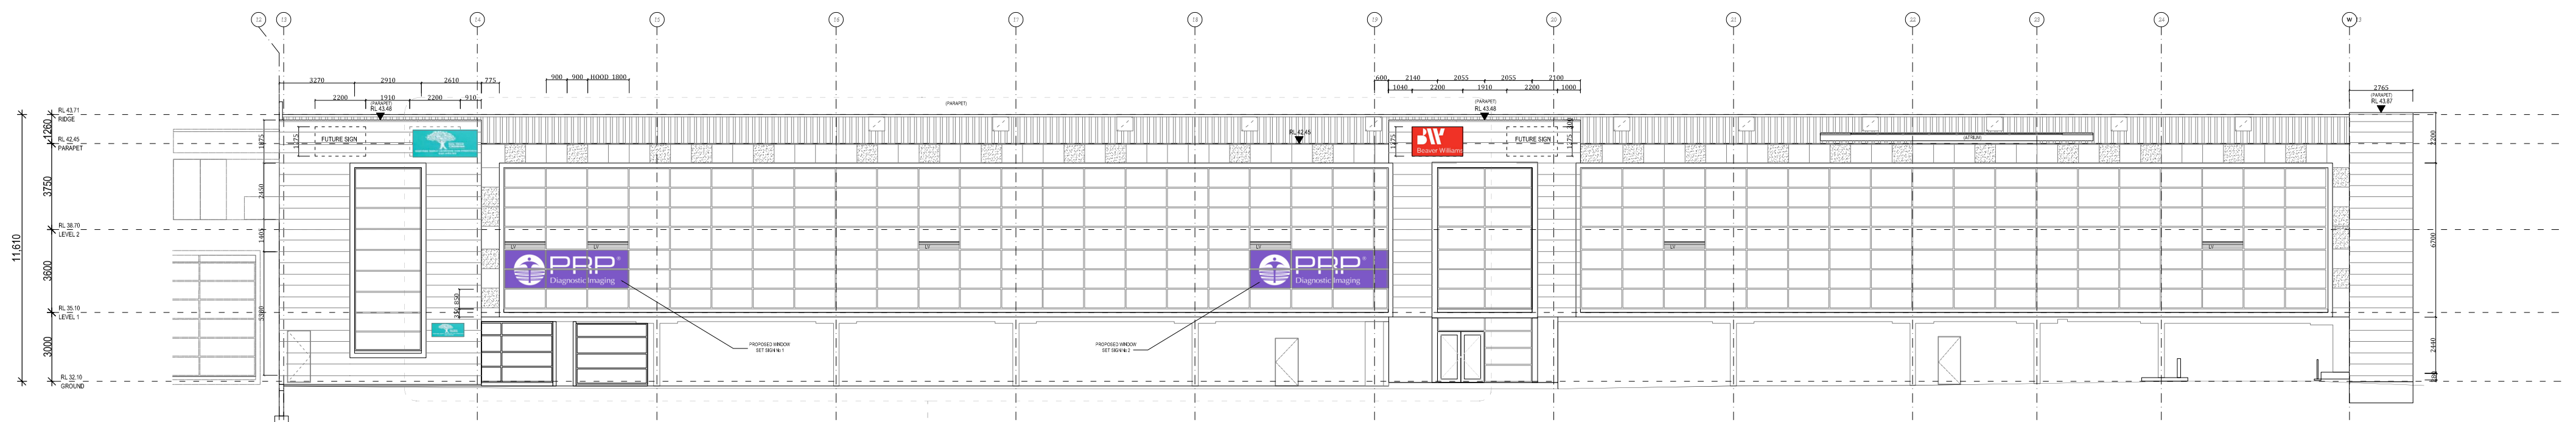


3 PROPOSED SIGNAGE - NORTH ELEVATION
Scale: 1:200 @ A2

03
DA2

 


ISSUE:	DATE:	AMMENDMENTS:	NOTE:	CONSULTANTS:	DEE WHY DRAFTING	WORK-TYPE: PRP PREMISES	DRAWING: ELEVATIONS PLAN	JOB-NO:
PROPOSED SIGNAGE	05-12-23	PROPOSED SIGNAGE	THIS DRAWING IS THE EXCLUSIVE PROPERTY OF AND COPYRIGHT TO DEE WHY DRAFTING SERVICES AND THE REPRODUCTION OF ANY PART WITHOUT THE PRIOR WRITTEN PERMISSION OF DEE WHY DRAFTING SERVICES IS A VIOLATION OF APPLICABLE LAWS. IN NO EVENT SHALL DEE WHY DRAFTING BE HELD LIABLE FOR SPECIAL, INCIDENTAL OR CONSEQUENTIAL LIABILITY IN CONNECTION WITH THE USE OF THE DATA. THIS DRAWING IS TO BE READ AND UNDERSTOOD IN CONJUNCTION WITH ANY STRUCTURAL, MECHANICAL, ELECTRICAL AND/OR ANY OTHER CONSULTANTS DOCUMENTATION AS MAY BE APPLICABLE TO THE PROJECT PRIOR TO THE START OF ANY COMMENCEMENT AND DURATION OF ANY WORKS.	---	1/1493 PITTWATER RD NORTH NARRABEEN 2101 PH : 9913 1605 MOB : 0430 343 122 EMAIL : deewhydrafting@hotmail.com	ADDRESS: 2 DAYDREAM ST WARRIEWOOD	SCALE: 1:200 @ A2	1523
				Ignite Group		LOT&BP:	DATE: 05-12-23	02
						CLIENT: PRP	DRAWN BY: James	DA 2

PROPOSED NEW PRP WINDOW SIGNS
TO THE INTERIOR OF GLAZING AT UNIT 9
No2 DAYDREAM ST ,WARRIEWOOD

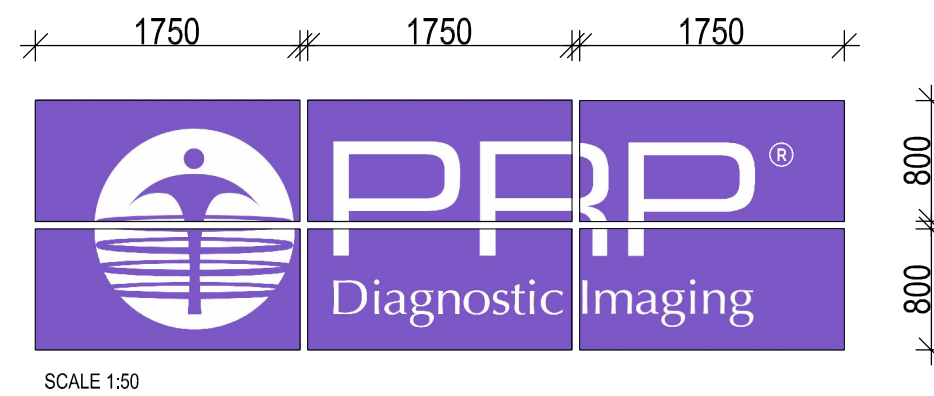


LEFT SIDE WINDOW SIGN 1
APPROX 8.4 m²

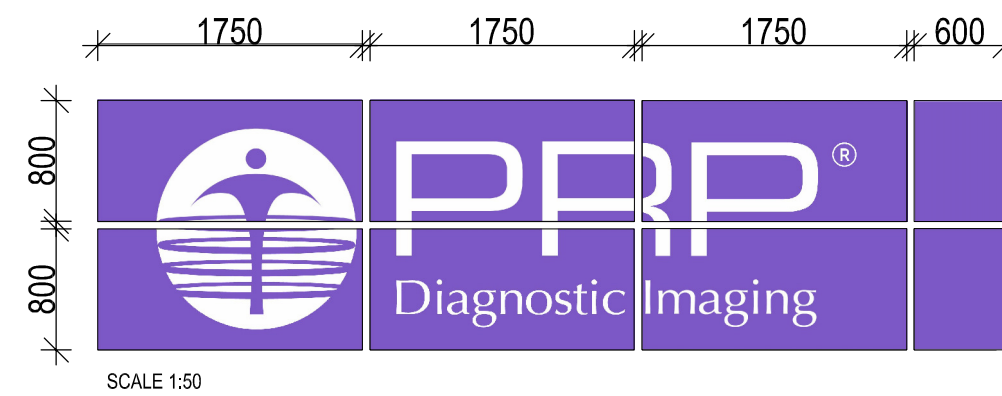


RIGHT SIDE WINDOW SIGN 2
APPROX 9.36 m²

Description	
Materials	Colours
- Clear Vinyl Media	- White
- White Vinyl	- PMS 2665C (Purple)

2 x Window Signs ,Digitally printed clear vinyl for reverse-application internally to high-level glazing panels to be backed up with white and trimmed at mullions as required.

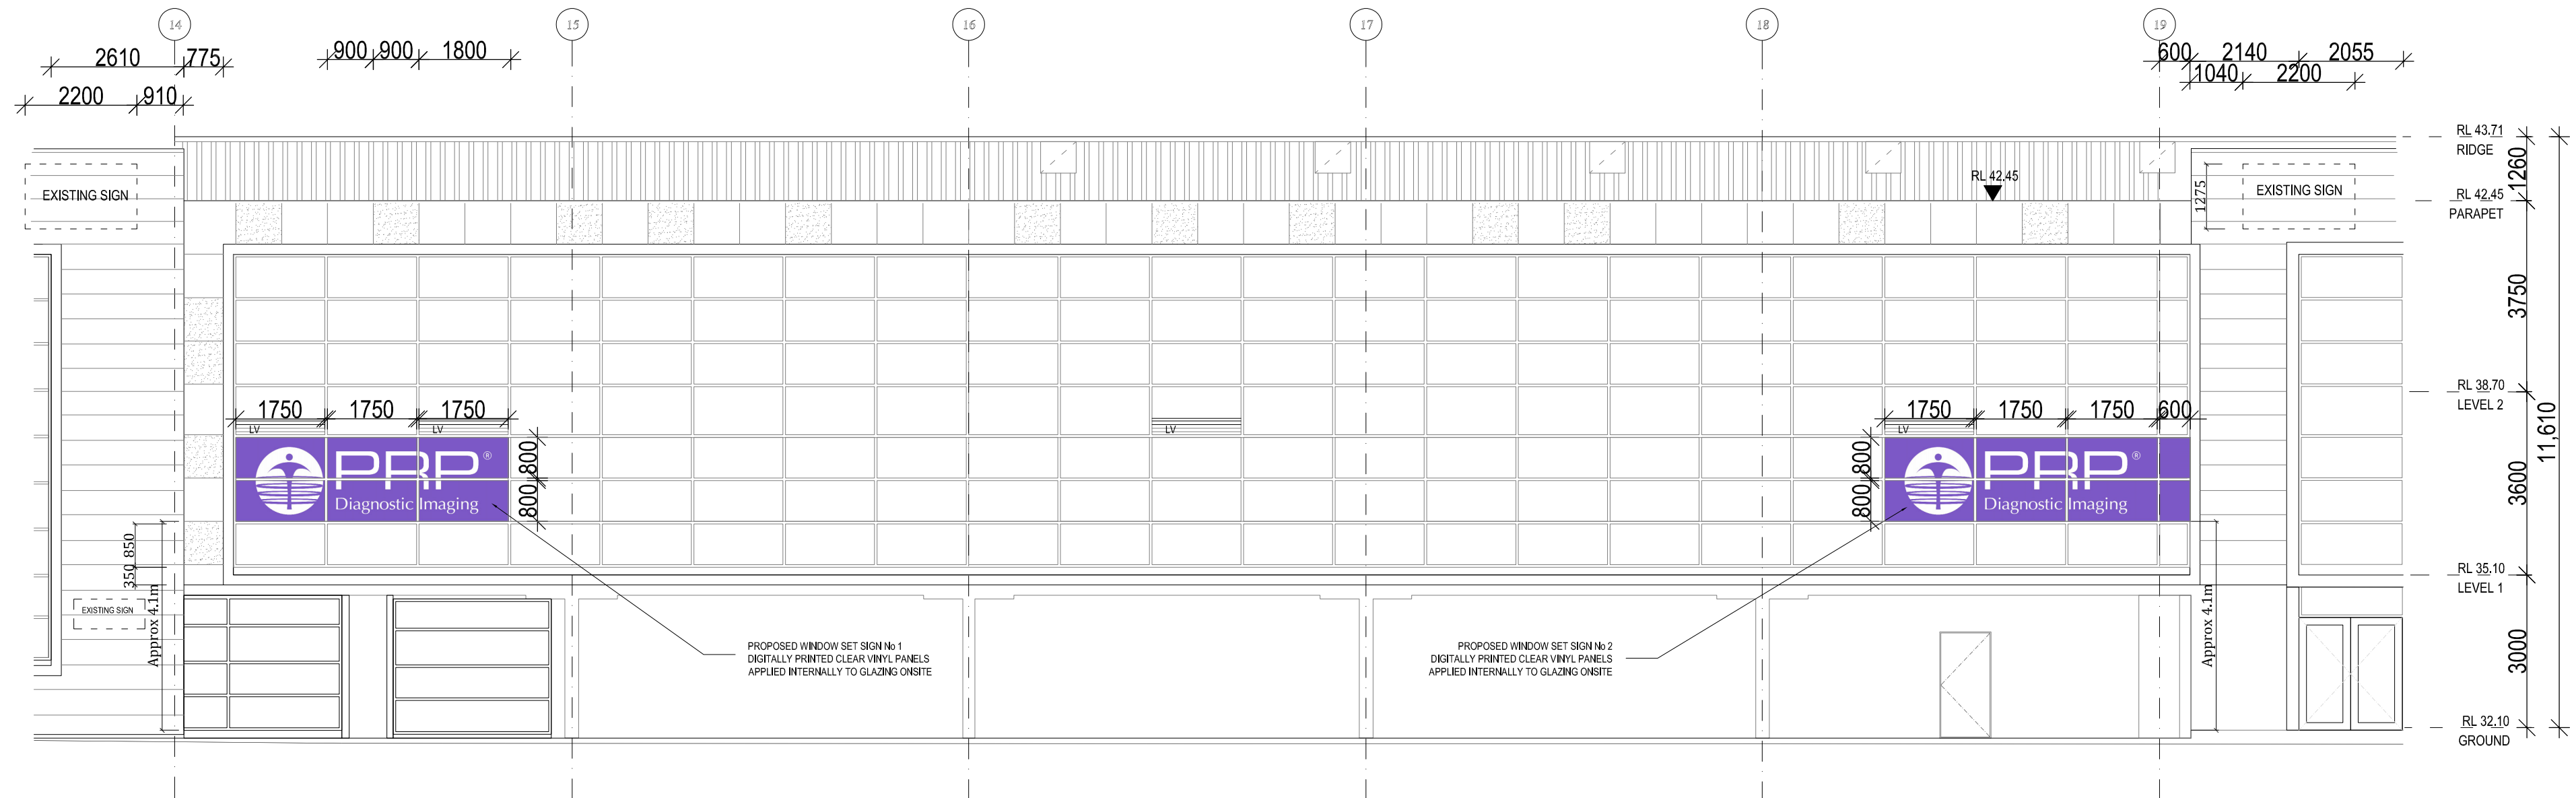

4 PROPOSED WINDOW SIGNAGE - NORTH ELEVATION
Scale: 1:100 @ A2

 

ISSUE:	DATE:	AMENDMENTS:	CONSULTANTS:	DEE WHY DRAFTING	WORK-TYPE: PRP PREMISES	DRAWING: ELEVATIONS PLAN	JOB-NO:
PROPOSED SIGNAGE	05-12-23	PROPOSED SIGNAGE	---	1/1493 PITTWATER RD NORTH NARRABEEN 2101 PH : 9913 1805 MOB : 0430 343 122 EMAIL : deewhydrafting@hotmail.com	ADDRESS: 2 DAYDREAM ST WARRIEWOOD	SCALE: 1:100 @ A2	1523
			Ignite Group		LOT/OP:	DATE: 05-12-23	03
					CLIENT: PRP	DRAWN BY: James	DA 2