


PITTWATER ROAD

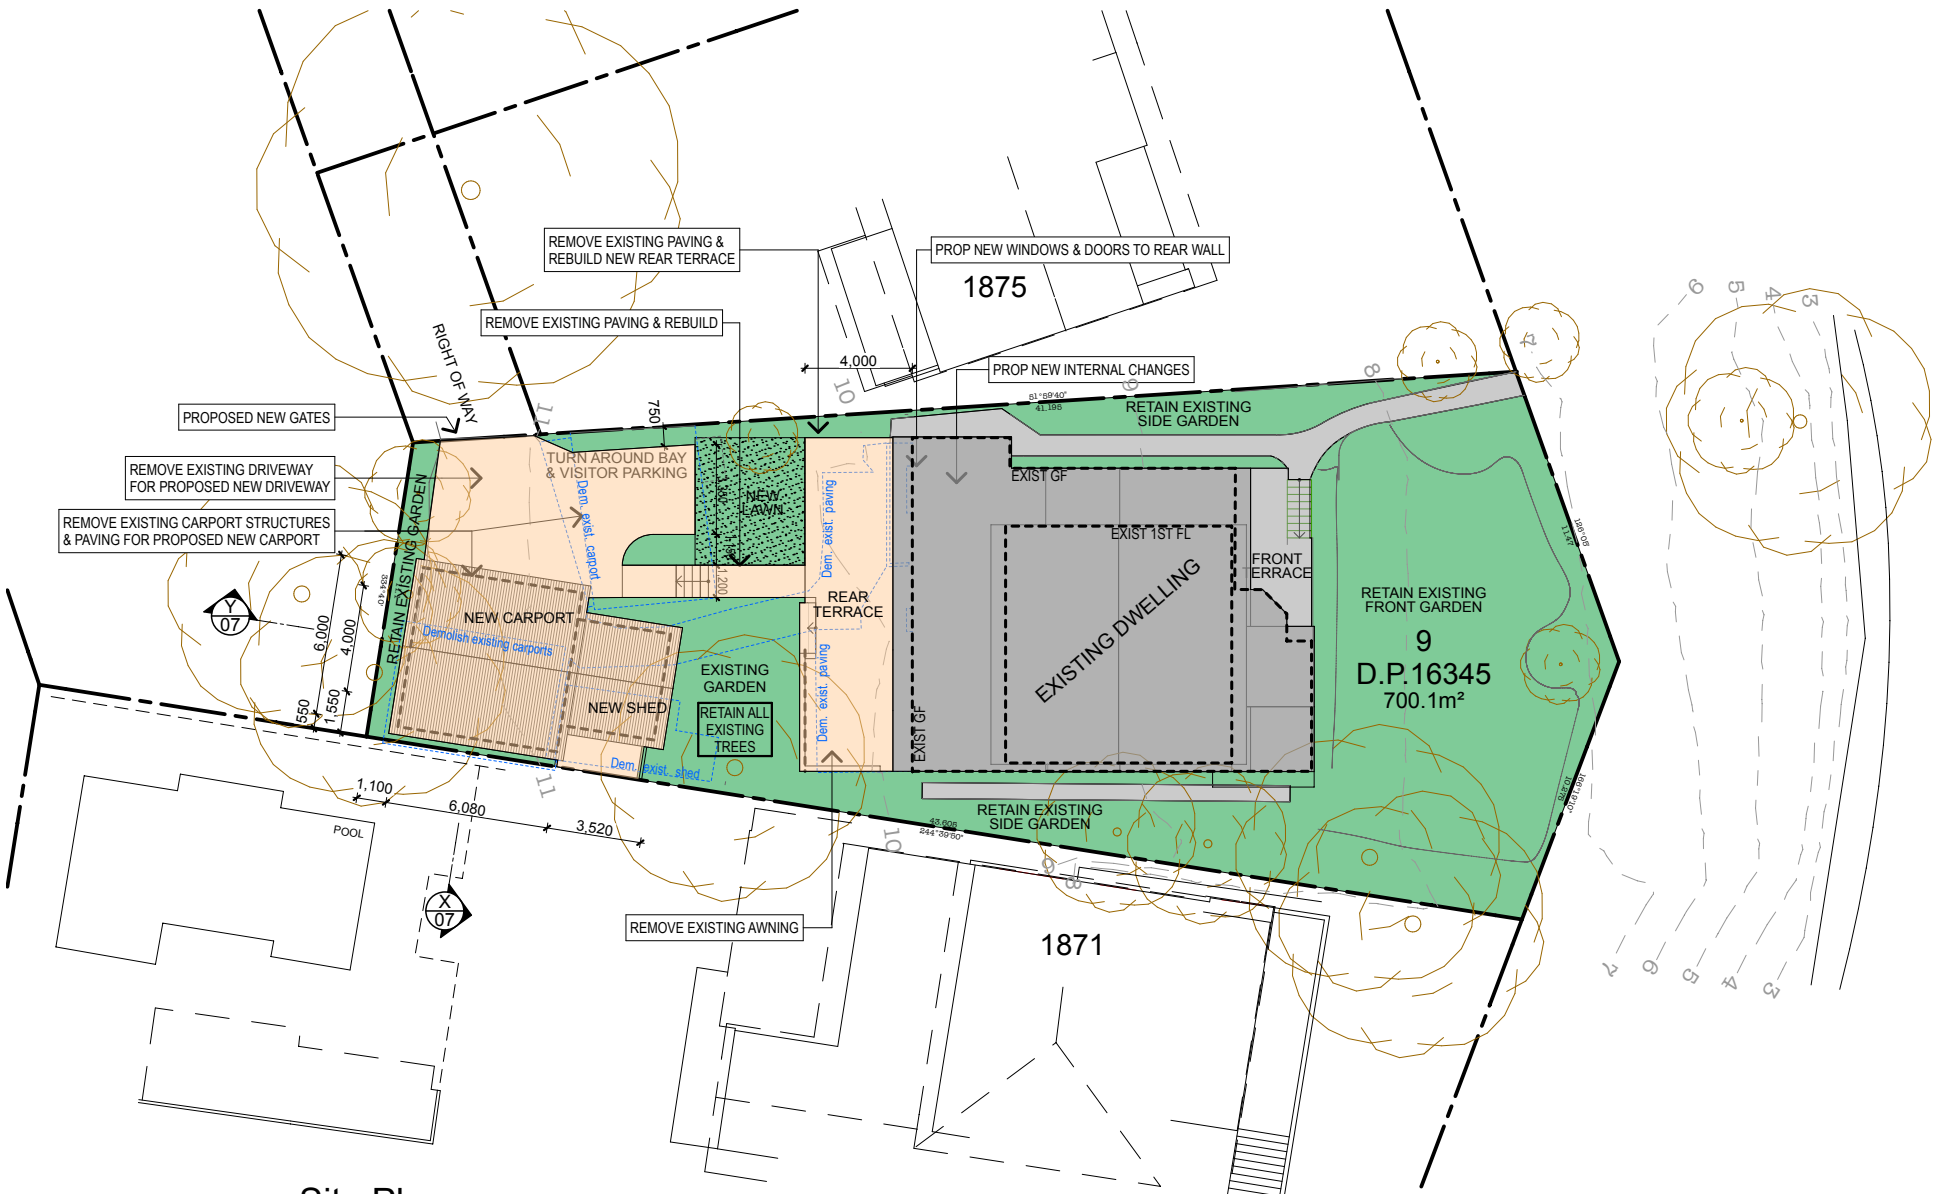

Project :

Alterations & Additions, 1873 Pittwater Rd, Bayview

Client :

Hermesen

Scale :

As Shown @ (A4)

Drawing :


Site Plan - Notification Plan

Drawing No. :

NP-01


Issue :

Date :
Aug 2022
Plot Date: 11/8/22

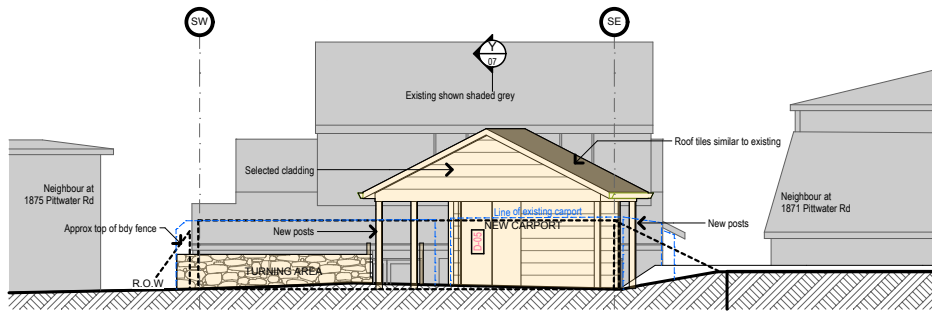


West Elevation Carport

4

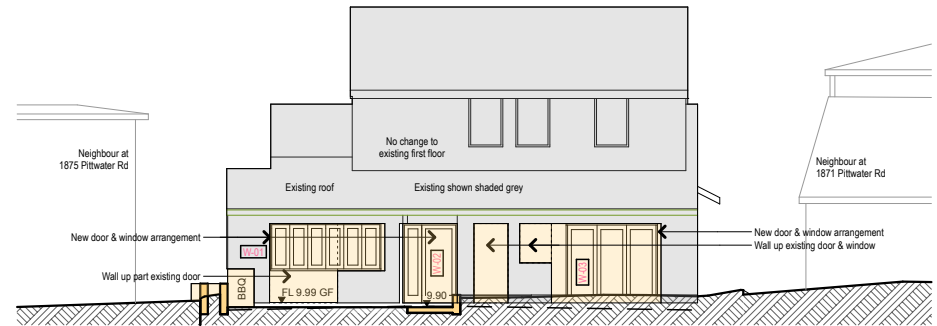


West Elevation

3

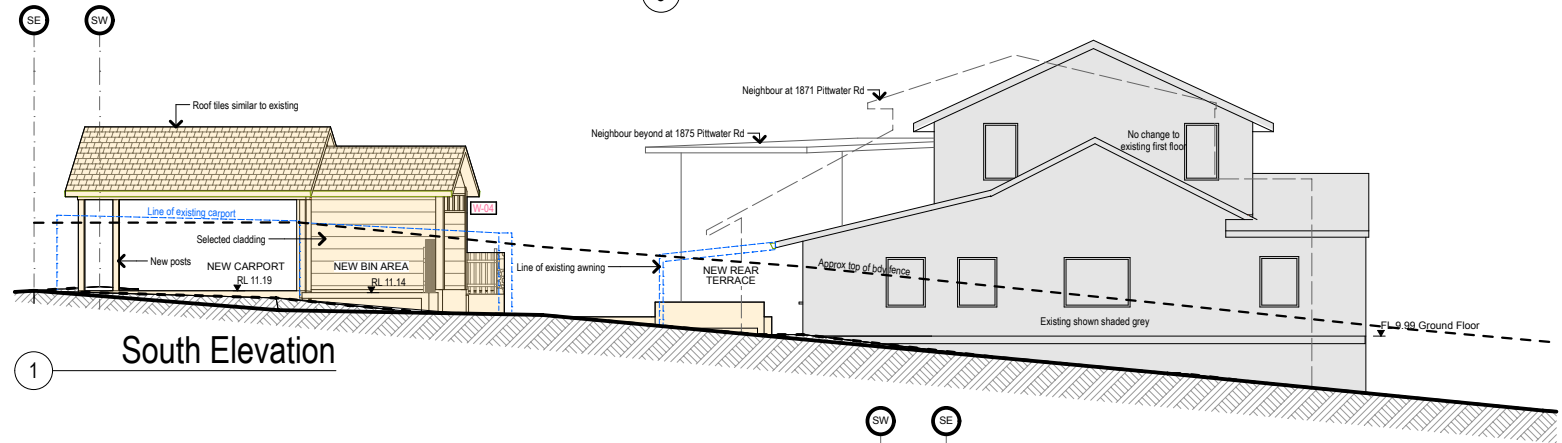

South Elevation

1

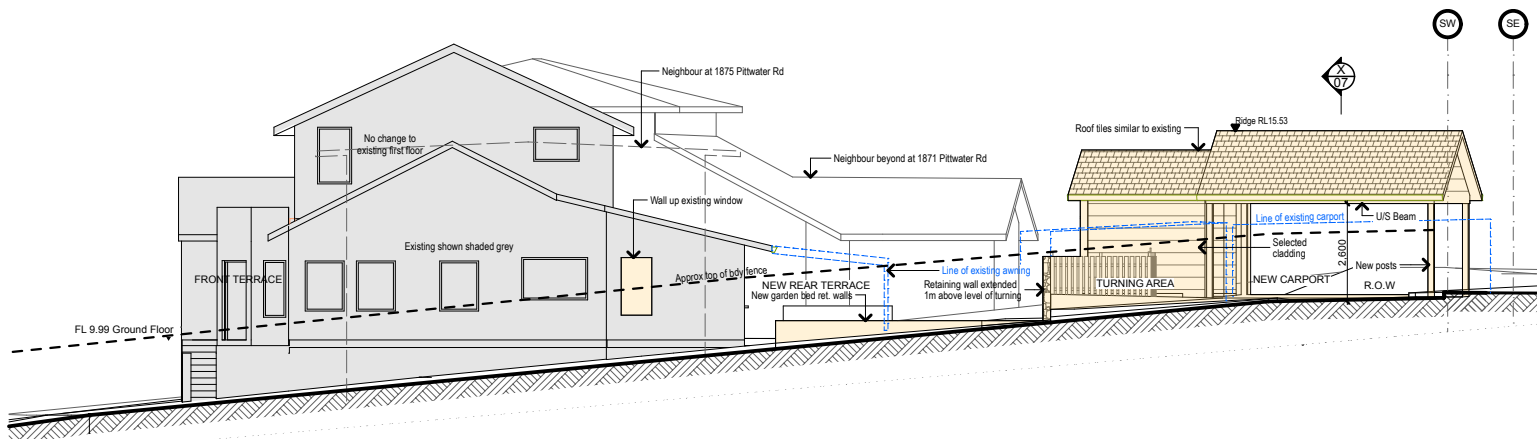

North Elevation

2

Project :

Alterations & Additions, 1873 Pittwater Rd, Bayview

Client :

Hermesen

Scale :

As Shown @ (A4)

Drawing :

Elevations - Notification Plan

Drawing No. :

NP-02

Issue :

Date :

Aug 2022
Plot Date: 11/8/22