


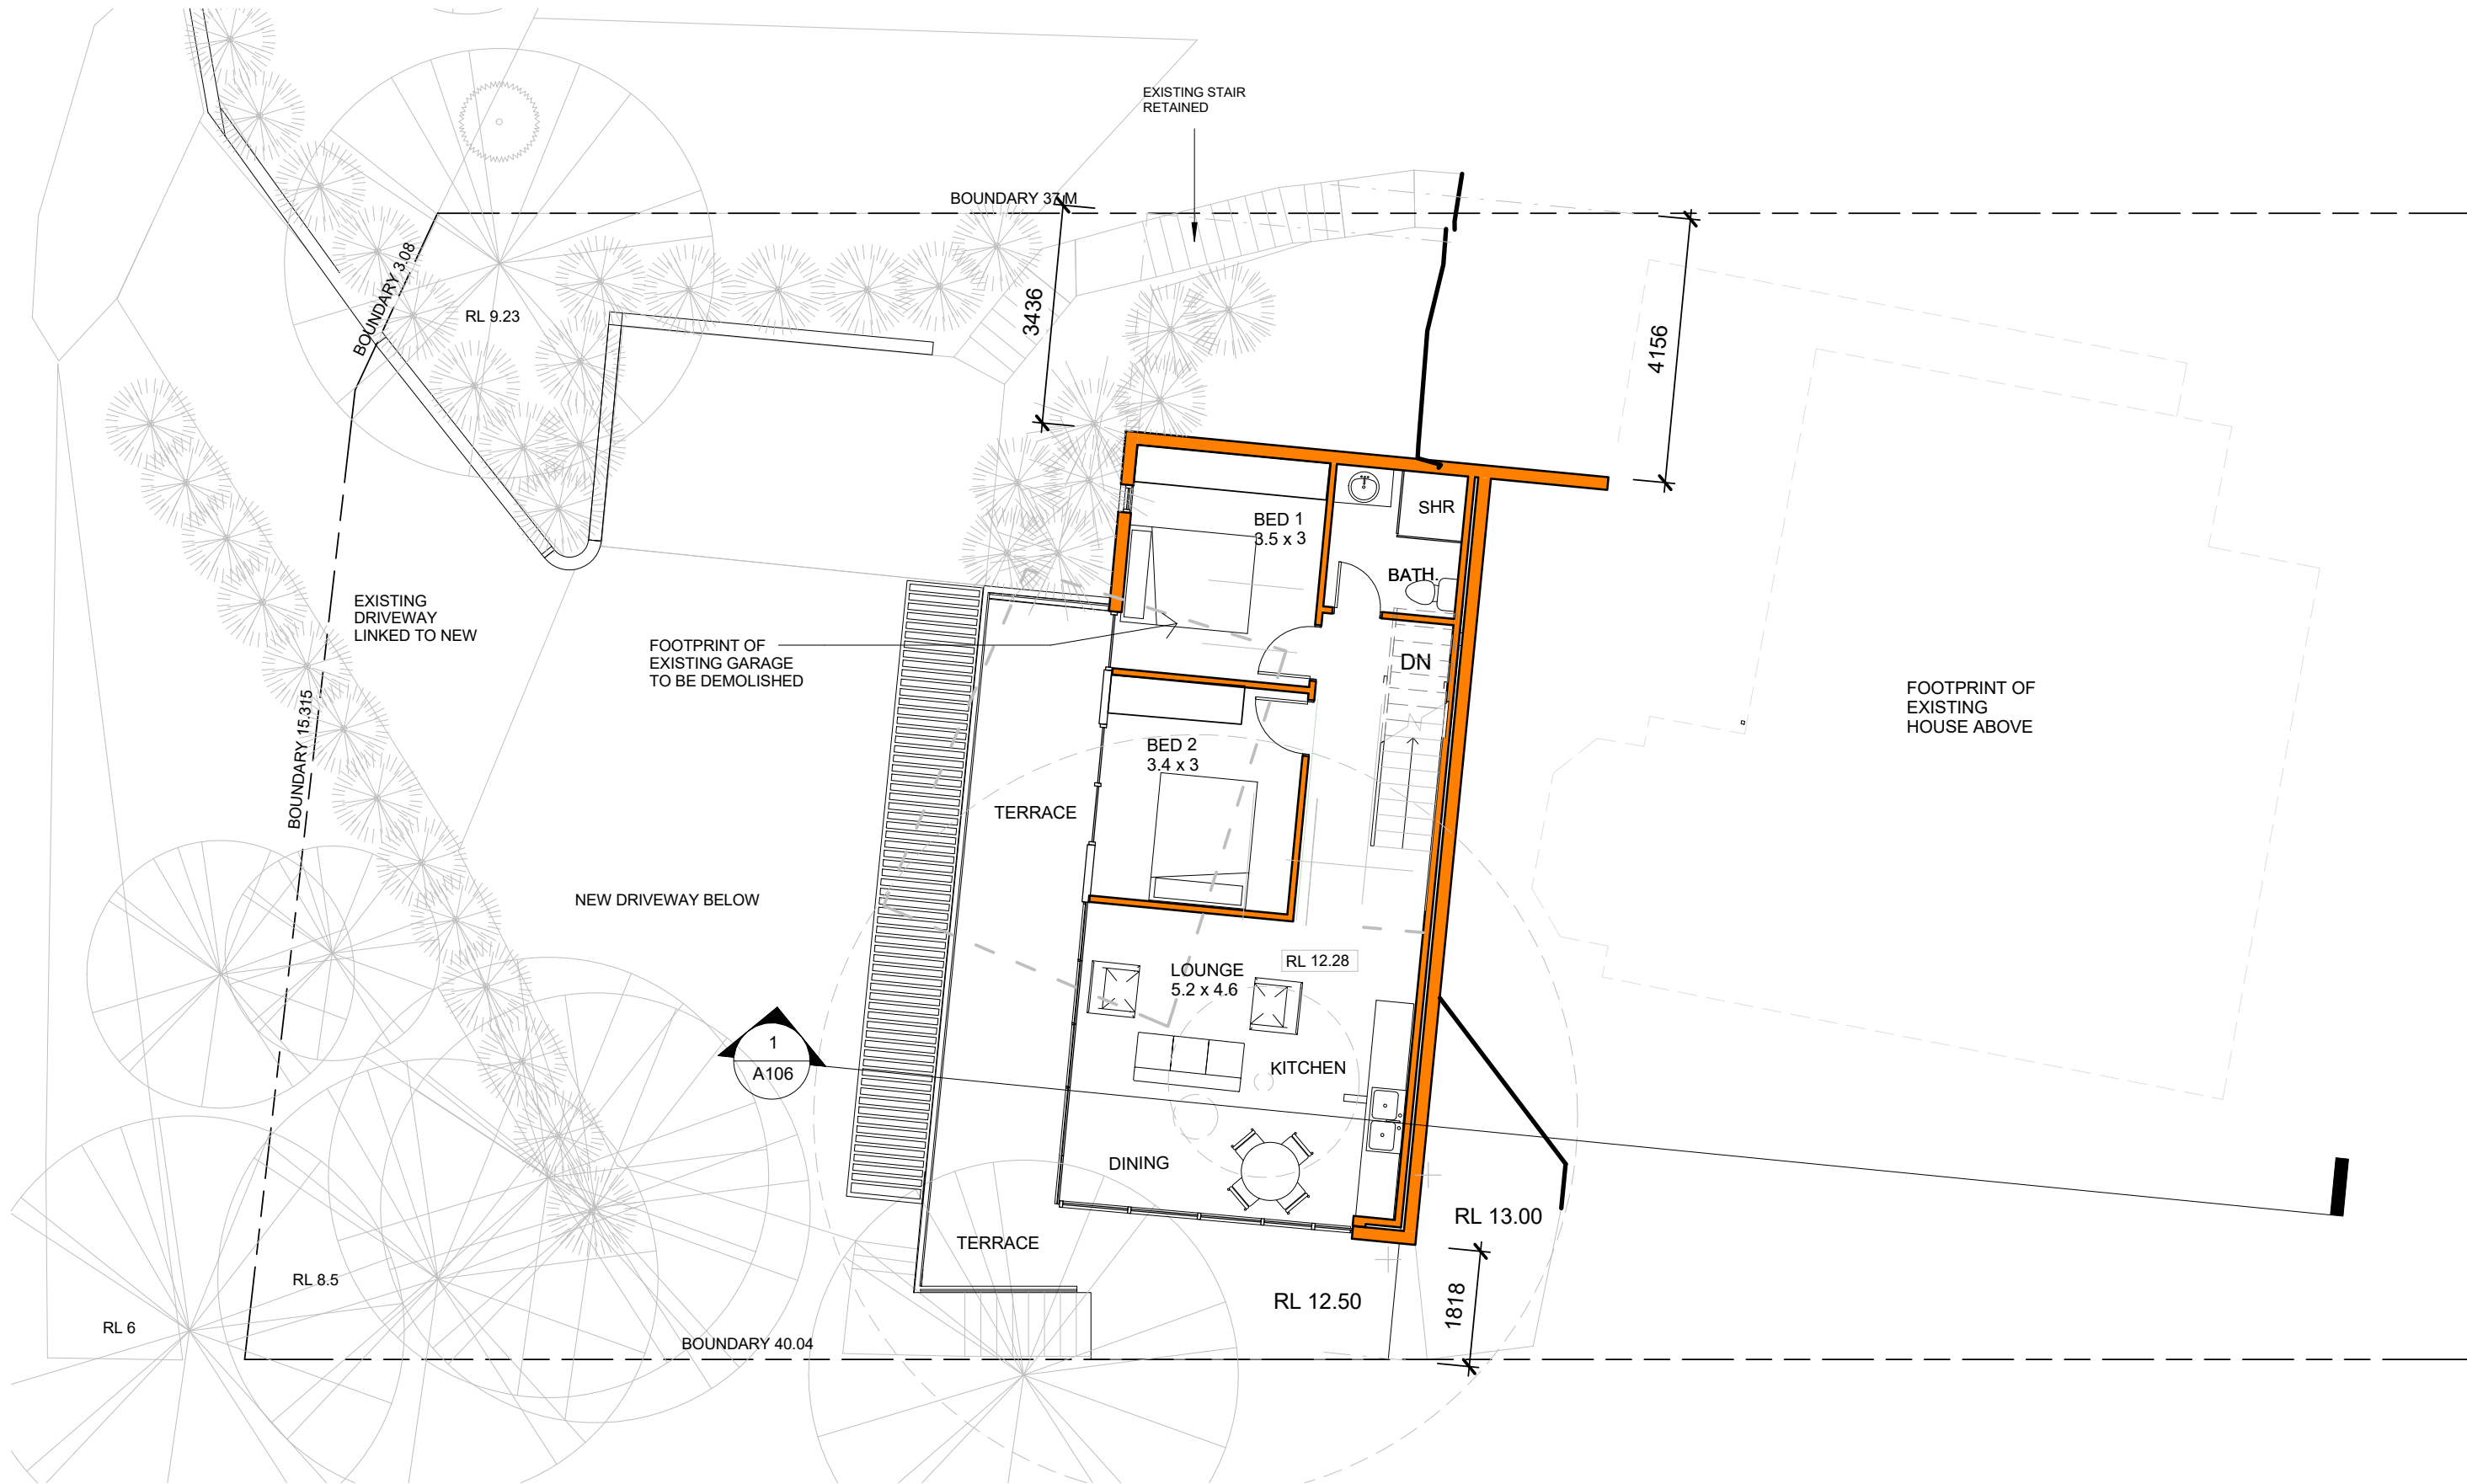

DA


© This drawing is copyright to sarkis hill architects and may not be altered, reproduced or transmitted in any form or by any means in part or in whole without the written permission of sarkis hill architects. All levels and dimensions are to be checked and verified on site before the commencement of any work, making of shop drawings or fabrication of components. Do not scale off drawings, use figured dimensions only.

sarkis hill architects
7 Garden Street, Maroubra, NSW, 2035
t (02) 8347 2032 m 0414 605 418
email architects@shastudio.com.au

project **ALTERATIONS AND ADDITIONS**
828 BARRENJOEY RD
PALM BEACH
Client Mr & Mrs Khoury

drawing title **LOWER GROUND 1 FLOOR PLAN**
scale on a3 1:100 @ A3

A DA (14.10.16)
amendment

 

A103

drawing no.

A

Revision