


List of Abbreviations

AFFL	Above Finished Floor Level
AG	Agricultural Pipe
AP	Access panel
AW	Awning Window
BFD	Bifolding Glazed Doors
BSN	Basin
BWK	Brickwork
CFC	Compressed Fibre Cement Wall Cladding
CL	Centre Line
CB	Concrete block reinforced retaining wall
CBF	Concrete Broom Finish
CST	Concrete Steel Trowel finish
CJ	Control Joint
COS	Check On Site
CPT	Carpet
CR	Cement Render
CT	Ceramic Tiling
DP	Downpipe
EDB	Electrical Distribution Board
EGL	Existing Ground Level
EJ	Expansion Joint
EX	Existing
FC	Fibrous Cement
FCP	Fibre Cement Panel
FD	Floor Drain, cast into concrete
FFL	Finished Floor Level
FGL	Finished Ground Level
FG	Fixed Glazing
FW	Floor Waste
GB	Glass balustrade
GD	Garage Door
GL	Glazing
GU	Gutter
LD	Linear Drain
LS	Louvre Screen
LV	Louvre Vent
M	Masonry wall
MB	Metal Balustrade
MR	Metal Roofing
MW	Metal Wall Cladding
NTS	Not to Scale
OP	Opaque Glazing
OPR	Opaque Roofing
OFC	Off Form Concrete
OV	Oven
PB	Plasterboard
PBL	Pebble Ballast
PBM	Plasterboard Moisture Resistant
PBF	PB or FC - Fire Rated Lining to BCA
PD	Planter Drain
PL	Planter
P	Painted
PR	Polycarbonate Roofing
R	Robe
RH	Rangehood
RWH	Rainwater Head
RWO	Rainwater Outlet
RWS	Rainwater Spreader
RWT	Rainwater Tank
RS	Roller Shutter
RTC	Roof Tile - Concrete
ST	Stone
SDH	Sashless Double Hung Window
SHR	Shower Head
SKL	Skylight
SLD	Sliding door
SLW	Sliding window
SLS	Sliding Louvre Screen
STD	Strip drain
STP	Stormwater Pipe
SW	Sandstone Wall
SWP	Stormwater Pit
TDB	Timber Decking Boards
TB	Timber Floor Boards
TL	Timber Lining boards
TS	Timber Slats
TW	Timber wall cladding
U/S	Underside
UG	Underground
VB	Vapour Barrier
VP	Vent Pipe
WB	Weatherboards
WC	Water Closet
WM	Washing Machine
WS	Window Sliding

Location Plan

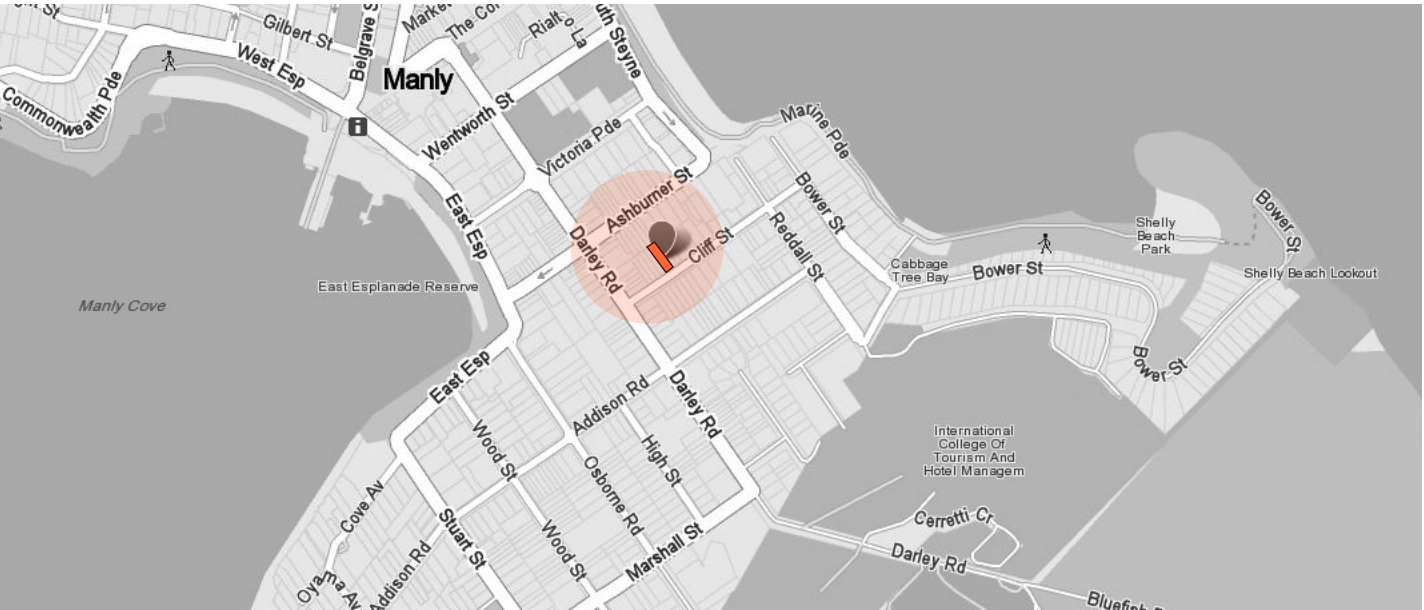

Drawing list

DA00	Cover Sheet
DA01	Site analysis
DA02	Site & Roof plan
DA03	Lower Floor Plan
DA04	Section BB
DA05	West Elevation
DA06	North Elevation
DA07	Area Diagrams

Section 96 to
Development Application 39/2017

October 2018

for

Alterations & Additions for New Pool

at


9A Cliff street,
Manly

for

Paul Whittard



Address: L1 / 167 Pittwater Rd, Manly
Phone: 02 9977 1076 Fax: 02 9976 0625
info@watersheddesign.com.au

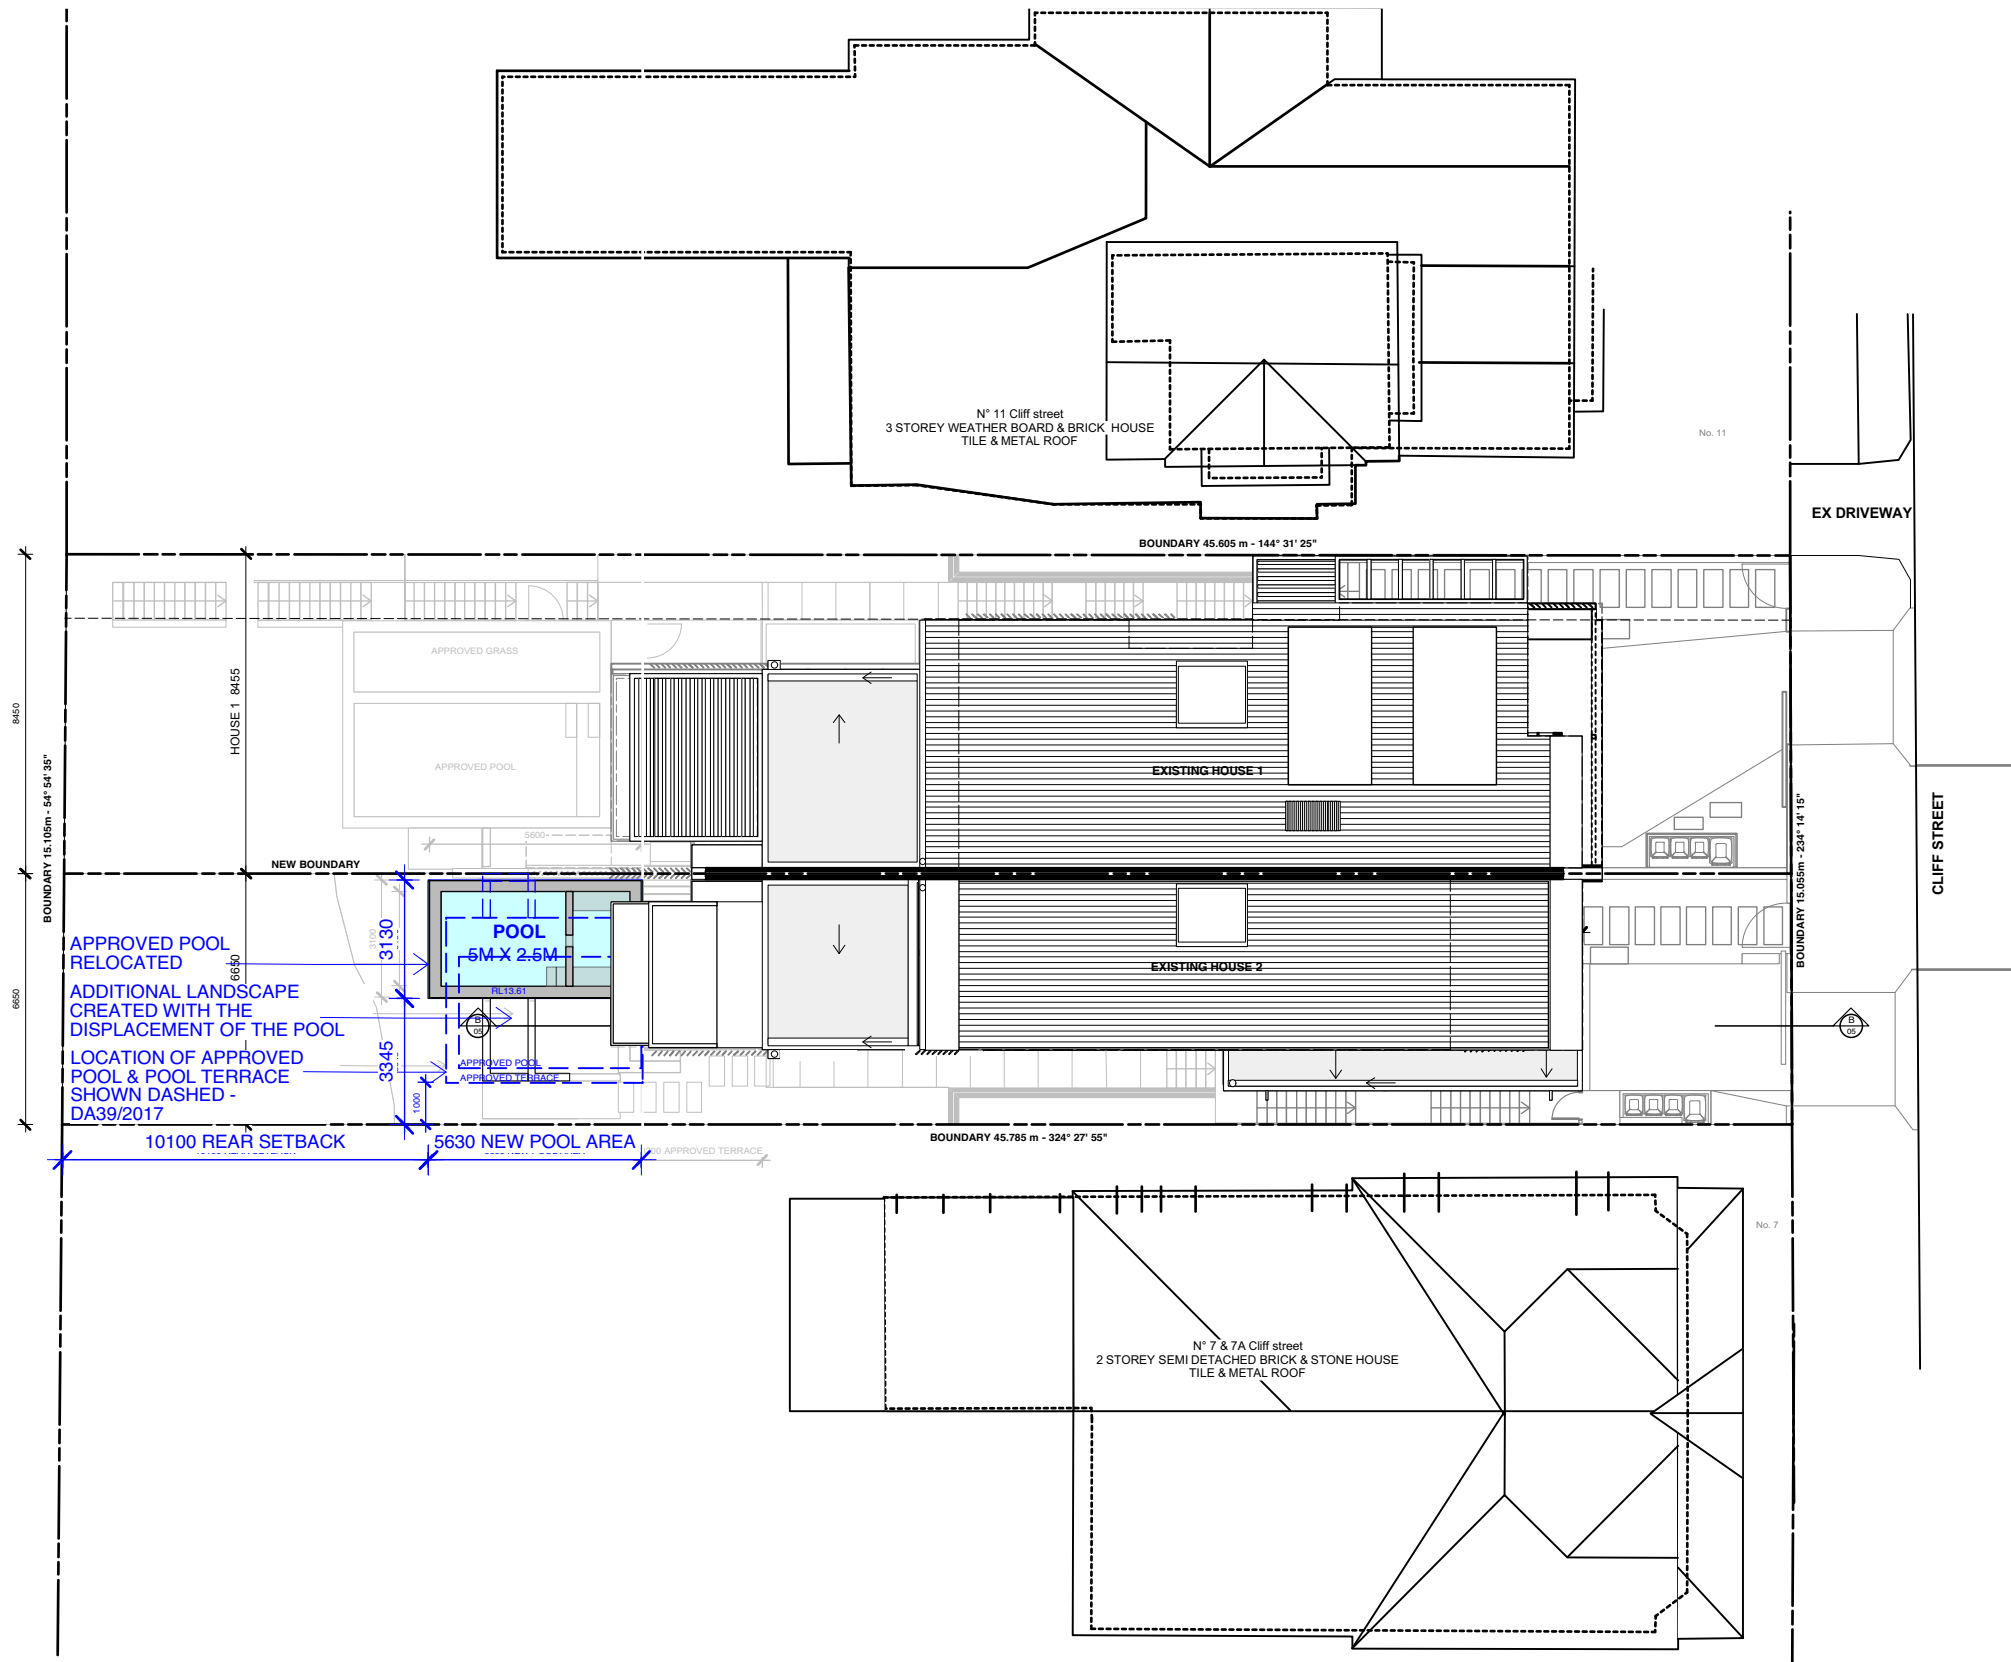

NOTES

- Any discrepancies to be brought to the Architect's attention.
- Use figure dimension in preference to scaling.
- Only scale under direction from Architect.
- Builder to examine site and verify conditions and dimensions.
- This drawing remains the property of the Architects.
- Client is granted conditional licence to use drawings.
- Transfer of the licence is prohibited.
- Architect reserves the right to terminate the licence.
- Reproduction of the drawing in whole or part is prohibited.
- Electronic data transfer should be scanned for viruses before use.
- Any loss or damage (incl. consequential damage) caused to the recipient of electronic data, by its direct or indirect use, is not the liability of the architect.
- Refer to hard copies for accuracy of electronic data.
- © Copyright reserved by the Architects.


REVISIONS

A	ISSUED FOR INFORMATION	
A	PRELIM DA ISSUE	28.02.17
B	PRELIM DA ISSUE	07.03.17
B	ADDITIONAL INFORMATION	27.04.17
C	PRELIMINARY SECTION 96	07.09.18
D	PRELIMINARY SECTION 96	26.09.18




Phone: 02 9977 1076
info@watersheddesign.com.au

**WATERSHED
DESIGN** architecture
interiors
landscapes

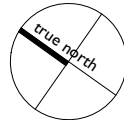

CLIENT	P. Whittard	ADDRESS	9 Cliff street, Manly	JOB NO	18019	DRAWING NO	
PROJECT	Section 96 to Approved Pool DA39/2017	TITLE	Site & Roof Floor plan	DRAWN	PJ	ISSUE	DA02
				CHECKED	MK		D
				SCALE	1:200		

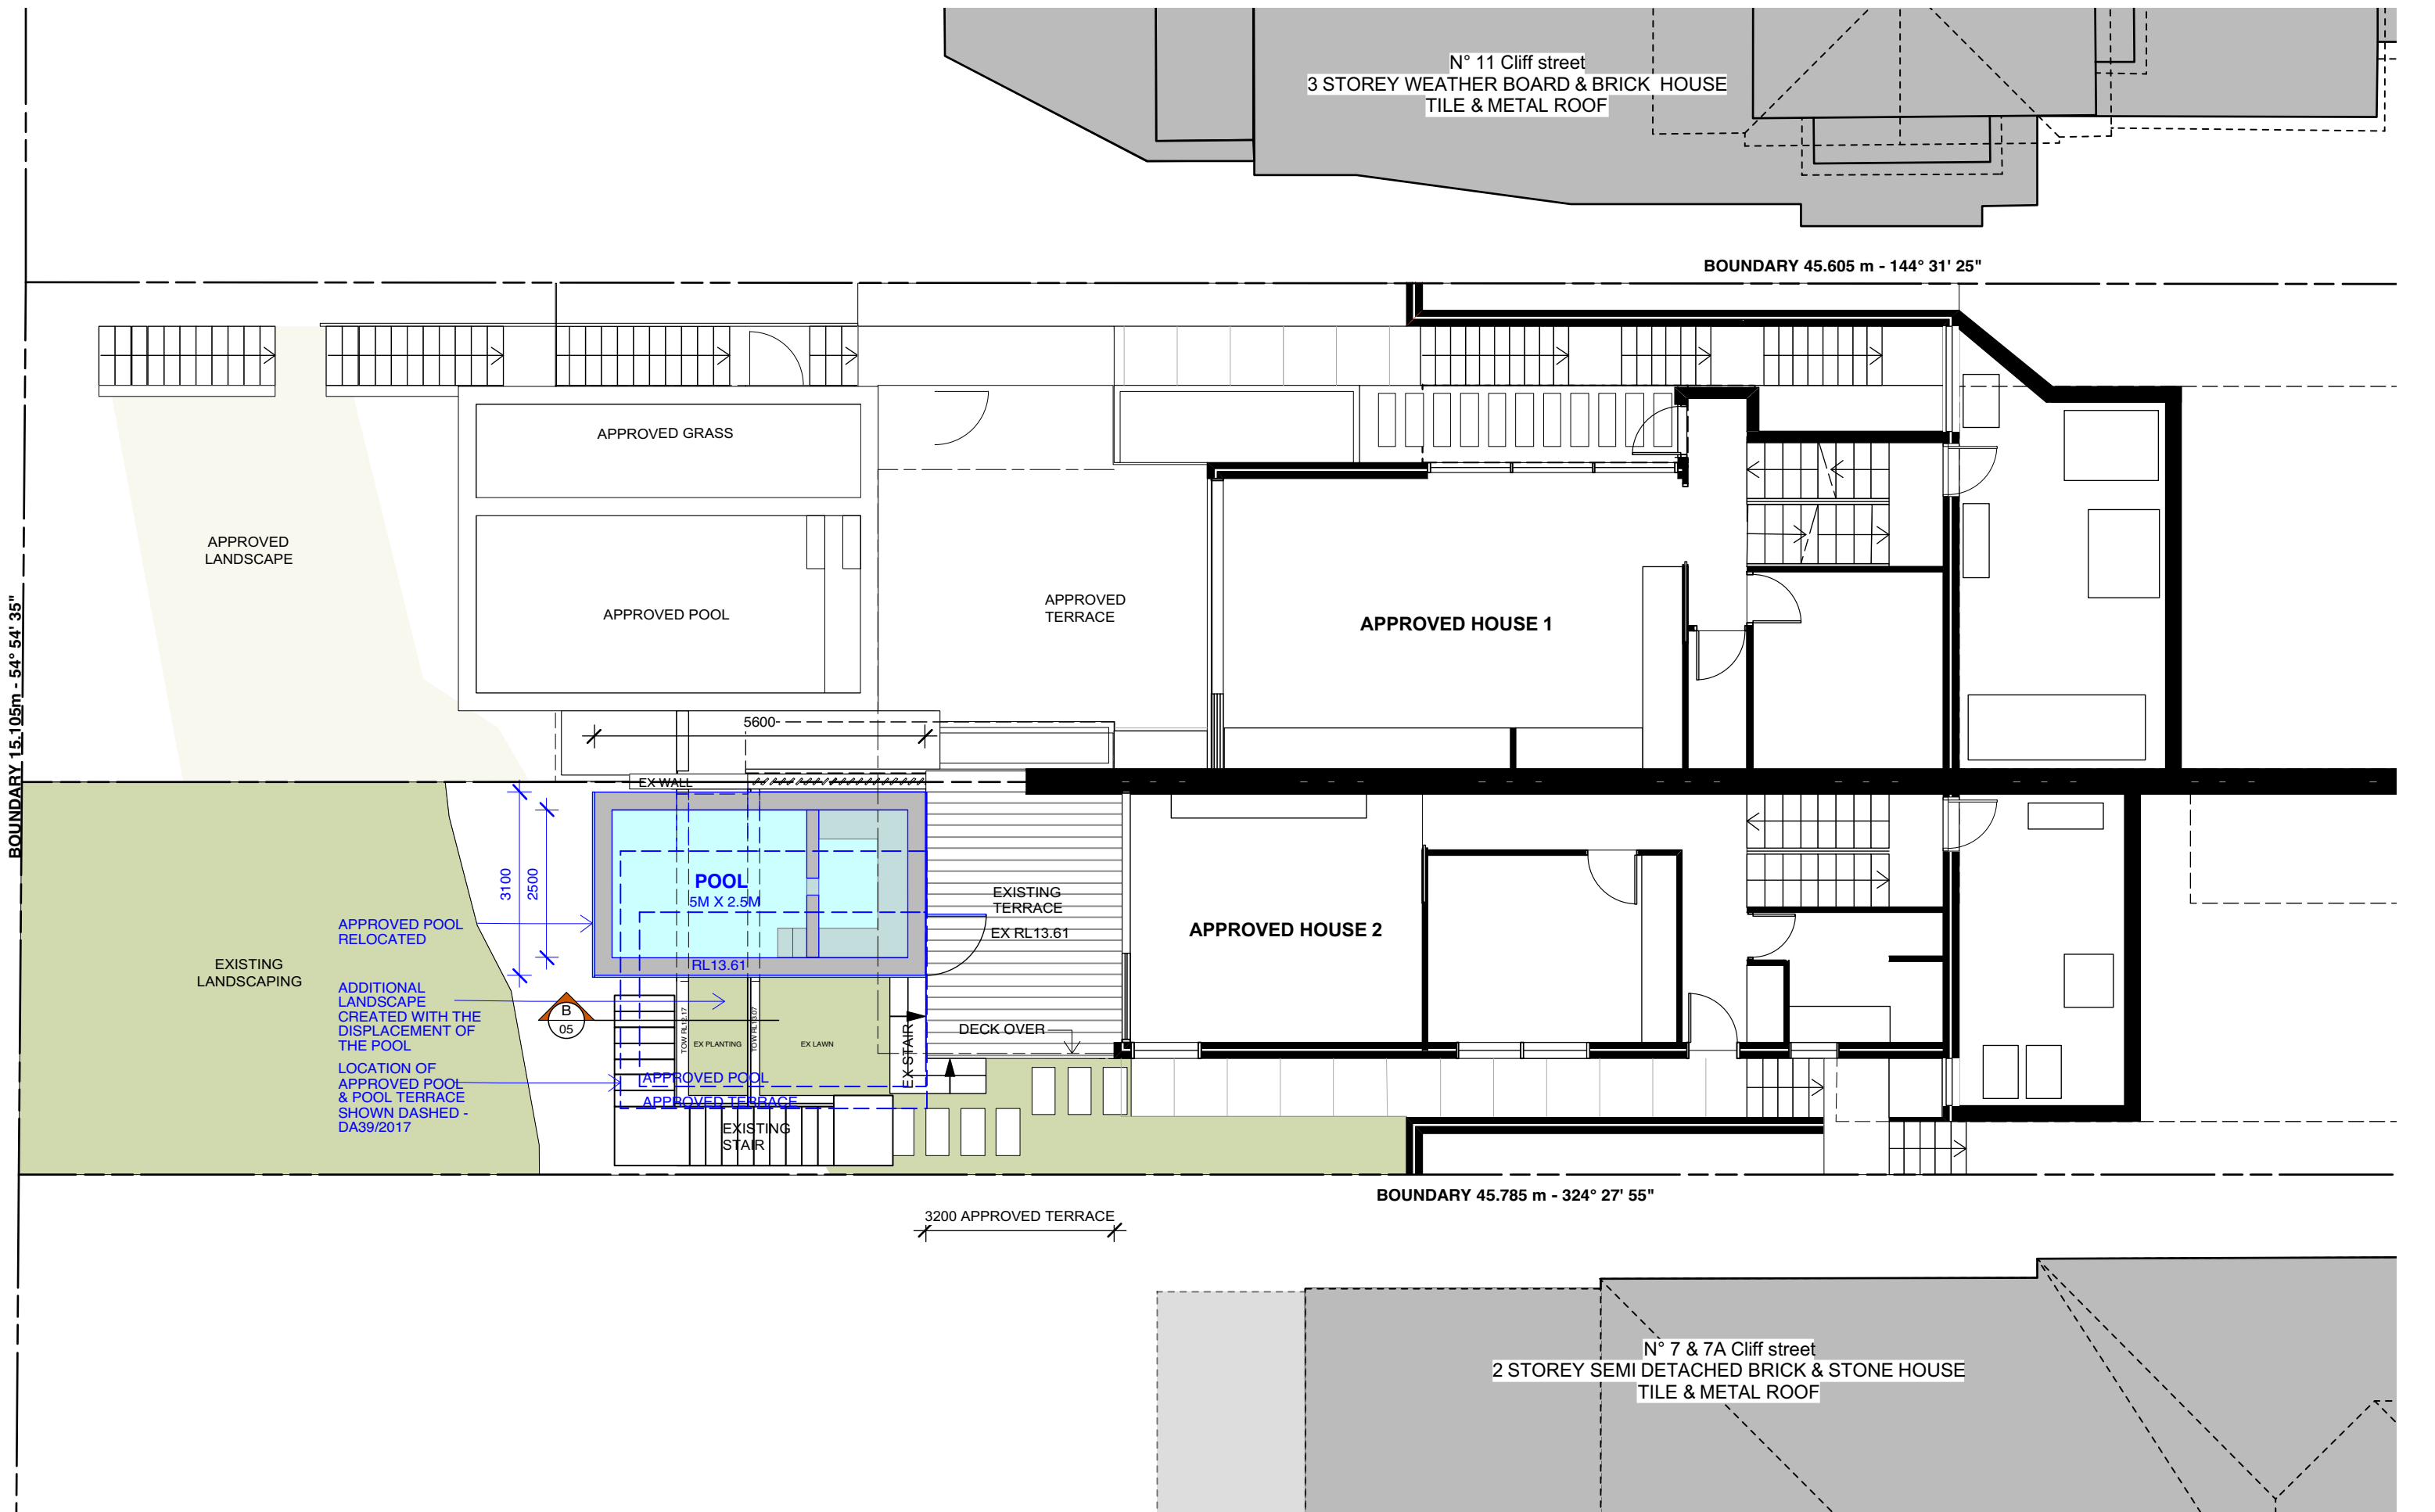

NOTES

- Any discrepancies to be brought to the Architect's attention.
- Use figure dimension in preference to scaling.
- Only scale under direction from Architect.
- Builder to examine site and verify conditions and dimensions.
- This drawing remains the property of the Architects.
- Client is granted conditional licence to use drawings.
- Transfer of the licence is prohibited.
- Architect reserves the right to terminate the licence.
- Reproduction of the drawing in whole or part is prohibited.
- Electronic data transfer should be scanned for viruses before use.
- Any loss or damage (incl. consequential damage) caused to the recipient of electronic data, by its direct or indirect use, is not the liability of the architect.
- Refer to hard copies for accuracy of electronic data.
- © Copyright reserved by the Architects.


REVISIONS

A	PRELIM DA ISSUE	28.02.17
B	PRELIM DA ISSUE	07.03.17
B	ADDITIONAL INFORMATION	27.04.17
C	PRELIMINARY SECTION 96	07.09.18
D	PRELIMINARY SECTION 96	26.09.18




WATERSHED
DESIGN
architecture
interiors
landscapes

Phone: 02 9977 1076
info@watersheddesign.com.au

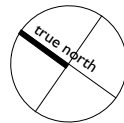

CLIENT	P. Whittard	ADDRESS	9 Cliff street, Manly	JOB NO	18019	DRAWING NO	
PROJECT	Section 96 to Approved Pool DA39/2017	TITLE	Lower Floor plan	DRAWN	PJ		DA03
				CHECKED	MK	ISSUE	D
				SCALE	1:100		

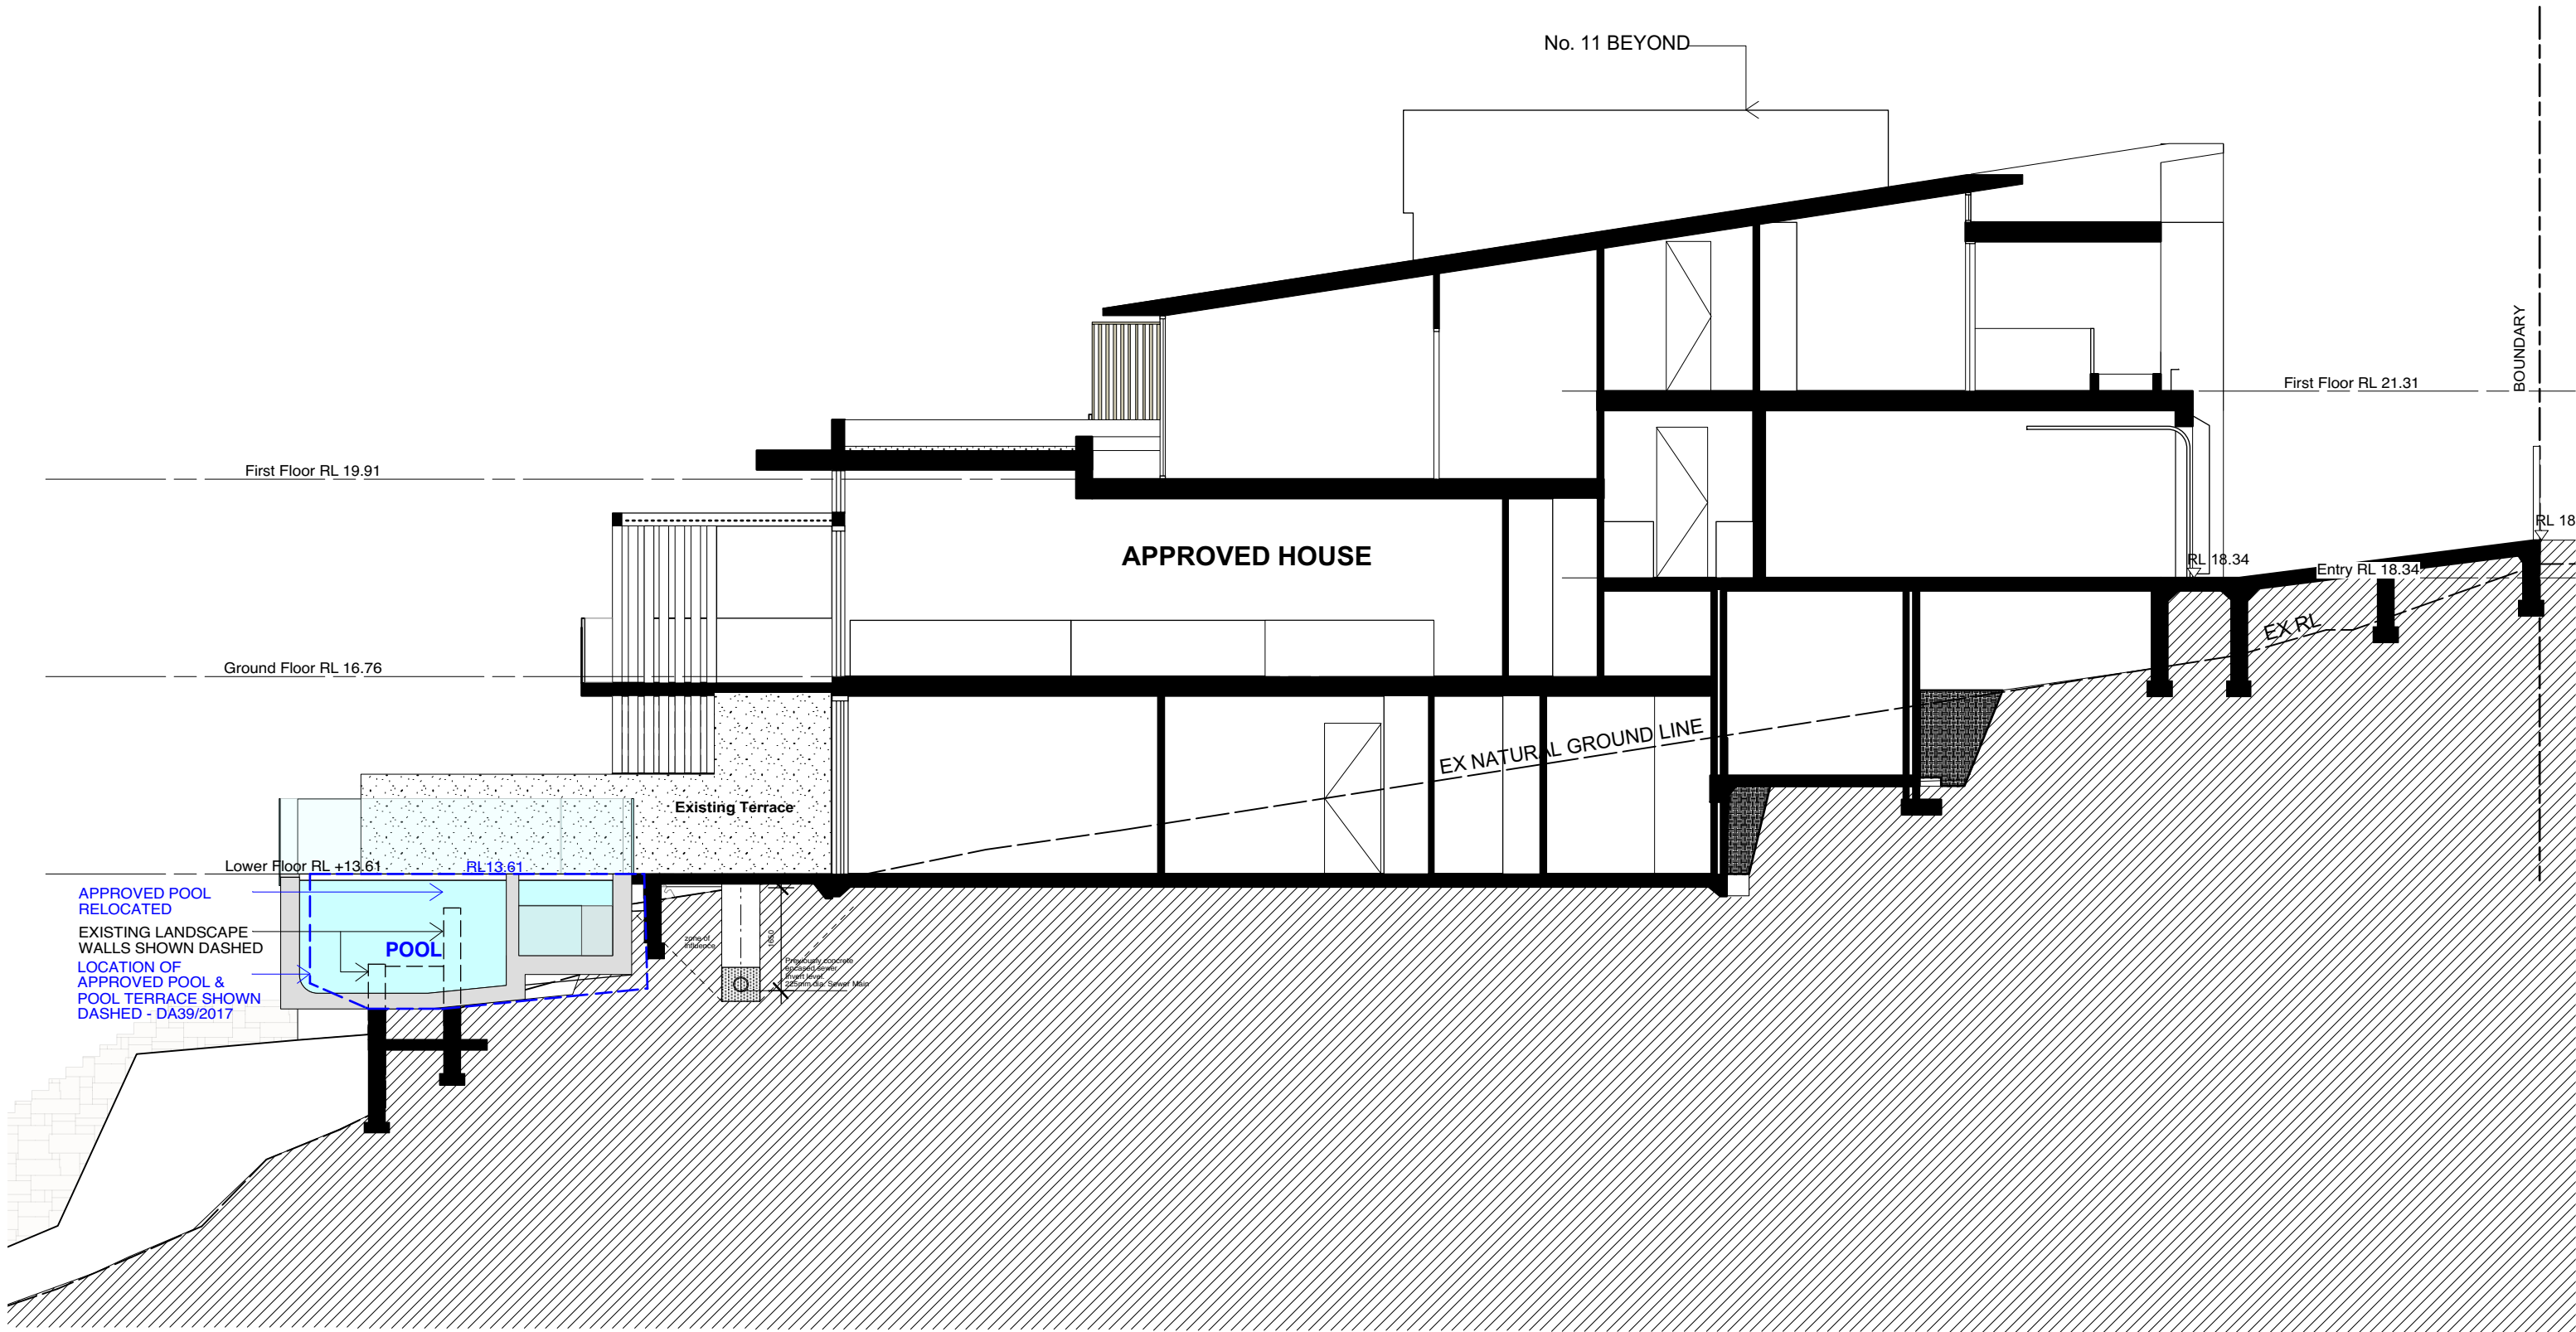

NOTES

- Any discrepancies to be brought to the Architect's attention.
- Use figure dimension in preference to scaling.
- Only scale under direction from Architect.
- Builder to examine site and verify conditions and dimensions.
- This drawing remains the property of the Architects.
- Client is granted conditional licence to use drawings.
- Transfer of the licence is prohibited.
- Architect reserves the right to terminate the licence.
- Reproduction of the drawing in whole or part is prohibited.
- Electronic data transfer should be scanned for viruses before use.
- Any loss or damage (incl. consequential damage) caused to the recipient of electronic data, by its direct or indirect use, is not the liability of the architect.
- Refer to hard copies for accuracy of electronic data.
- © Copyright reserved by the Architects.

REVISIONS

A	PRELIM DA ISSUE	28.02.17
B	PRELIM DA ISSUE	07.03.17
B	ADDITIONAL INFORMATION	27.04.17
C	PRELIMINARY SECTION 96	07.09.18
D	PRELIMINARY SECTION 96	26.09.18



WATERSHED
DESIGN

architecture
interiors
landscapes

Phone: 02 9977 1076
info@watersheddesign.com.au

CLIENT P. Whittard

PROJECT Section 96 to
Approved Pool
DA39/2017

ADDRESS 9 Cliff street,
Manly

TITLE Section BB

JOB NO 18019

DRAWN PJ

CHECKED MK


SCALE 1:100

DRAWING NO

DA04

ISSUE

D

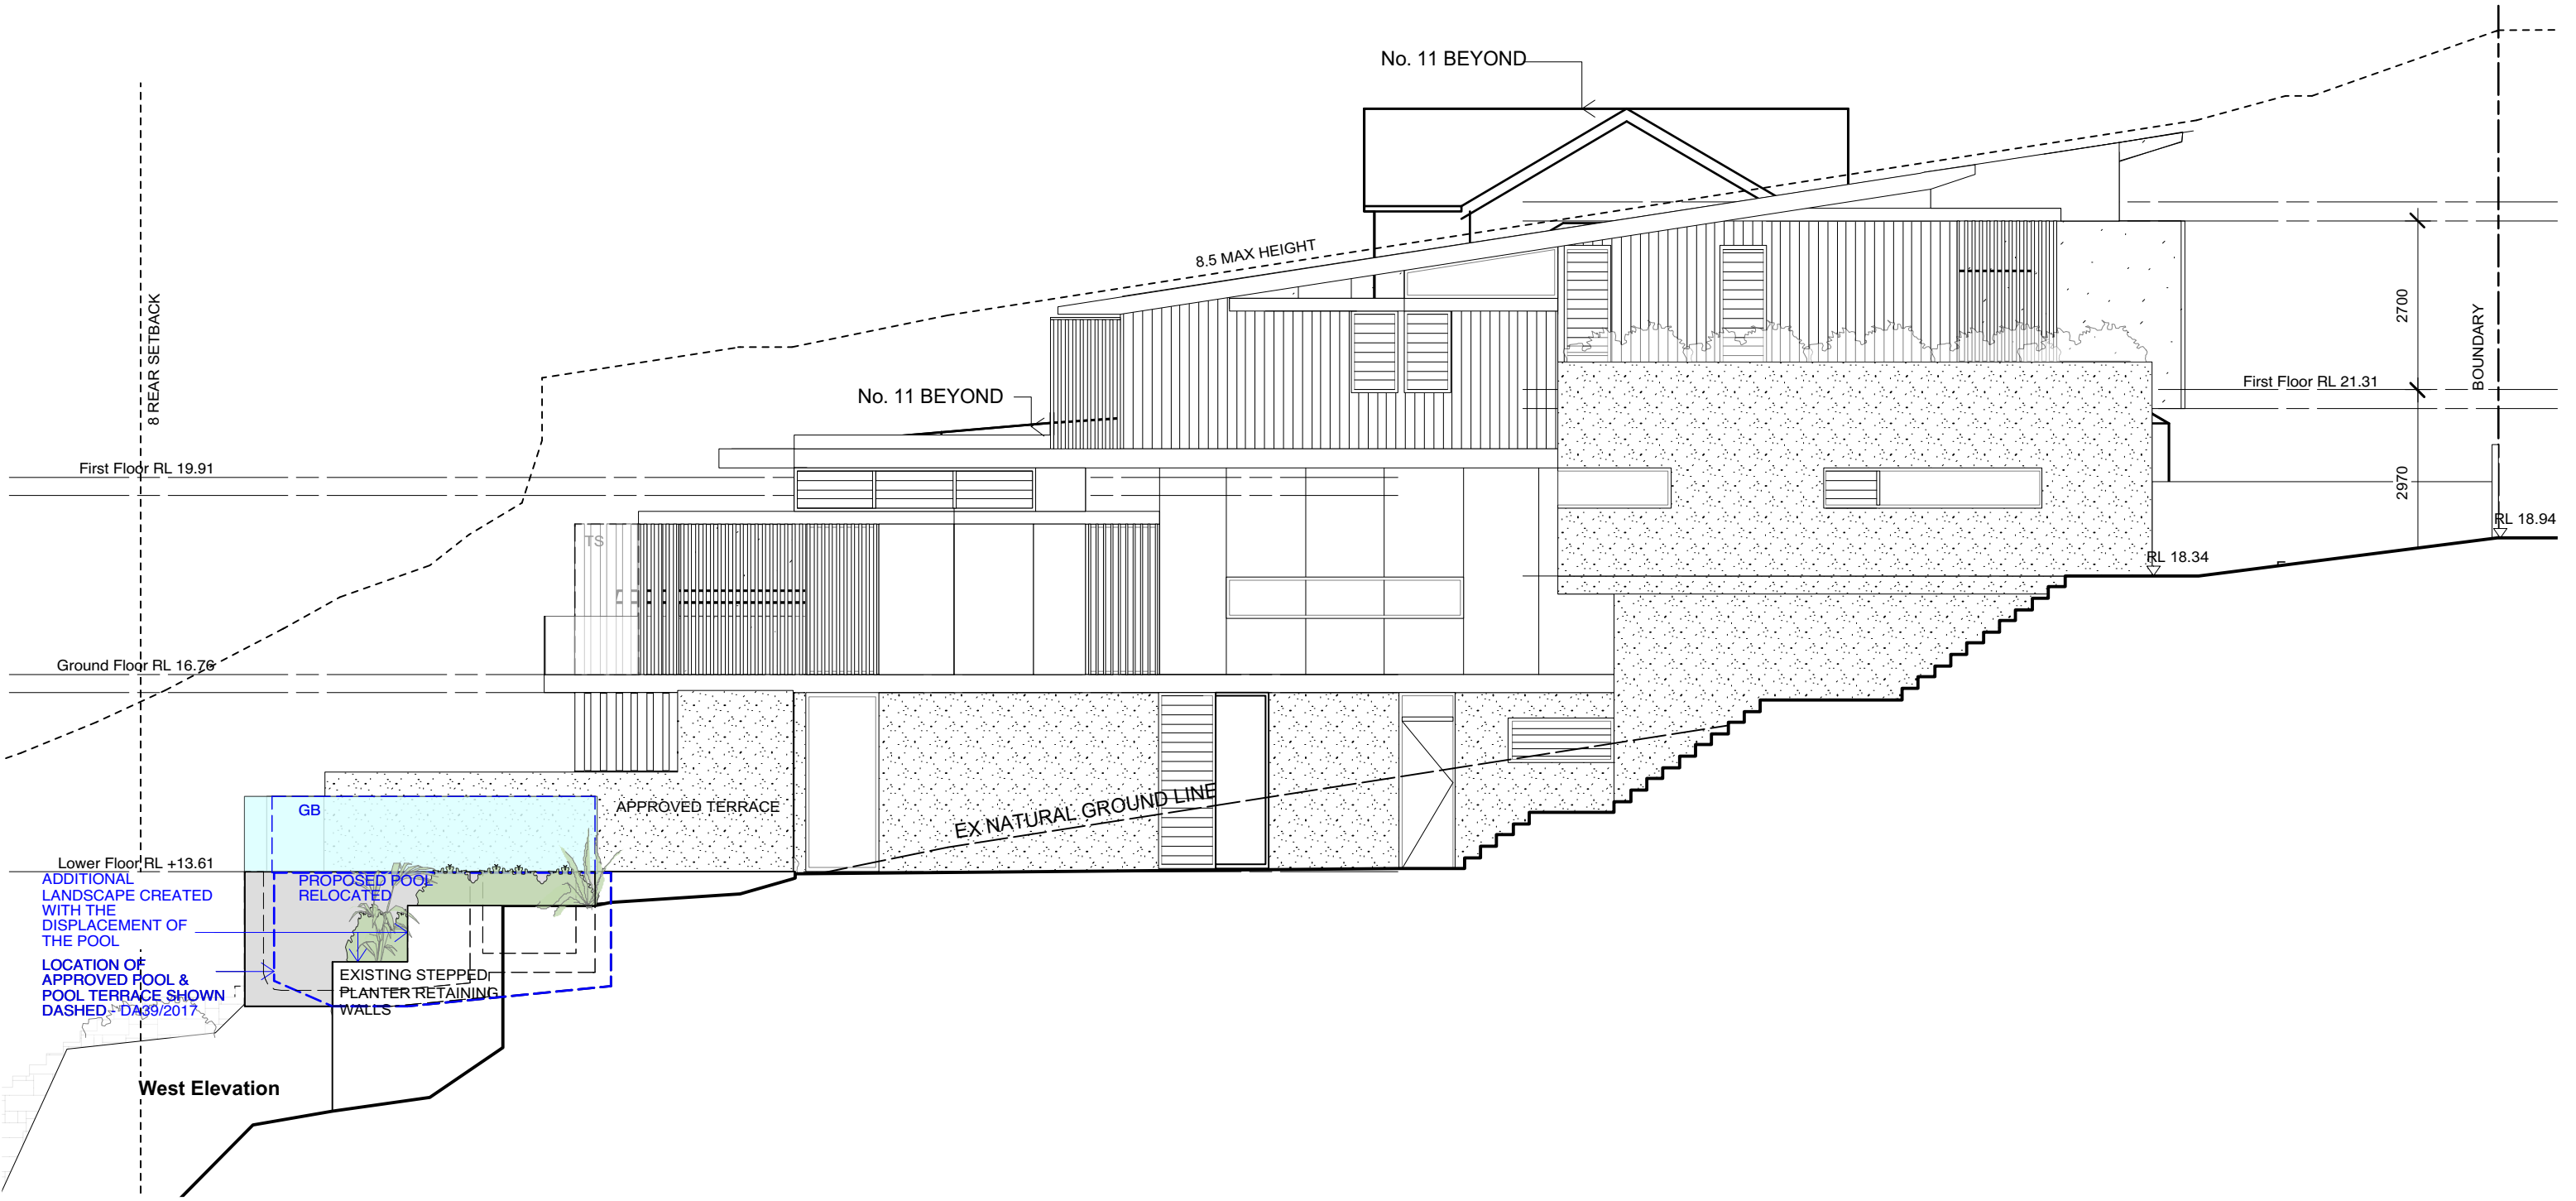

NOTES

- Any discrepancies to be brought to the Architect's attention.
- Use figure dimension in preference to scaling.
- Only scale under direction from Architect.
- Builder to examine site and verify conditions and dimensions.
- This drawing remains the property of the Architects.
- Client is granted conditional licence to use drawings.
- Transfer of the licence is prohibited.
- Architect reserves the right to terminate the licence.
- Reproduction of the drawing in whole or part is prohibited.
- Electronic data transfer should be scanned for viruses before use.
- Any loss or damage (incl. consequential damage) caused to the recipient of electronic data, by its direct or indirect use, is not the liability of the architect.
- Refer to hard copies for accuracy of electronic data.
- © Copyright reserved by the Architects.

REVISIONS

A	PRELIM DA ISSUE	28.02.17
B	PRELIM DA ISSUE	07.03.17
B	ADDITIONAL INFORMATION	27.04.17
C	PRELIMINARY SECTION 96	07.09.18
D	PRELIMINARY SECTION 96	26.09.18



WATERSHED
DESIGN

architecture
interiors
landscapes

Phone: 02 9977 1076
info@watersheddesign.com.au

CLIENT P. Whittard

PROJECT Section 96 to
Approved Pool
DA39/2017

ADDRESS 9 Cliff street,
Manly

TITLE West Elevation

JOB NO 18019

DRAWN PJ

CHECKED MK


SCALE 1:100

DRAWING NO

DA05

ISSUE

D

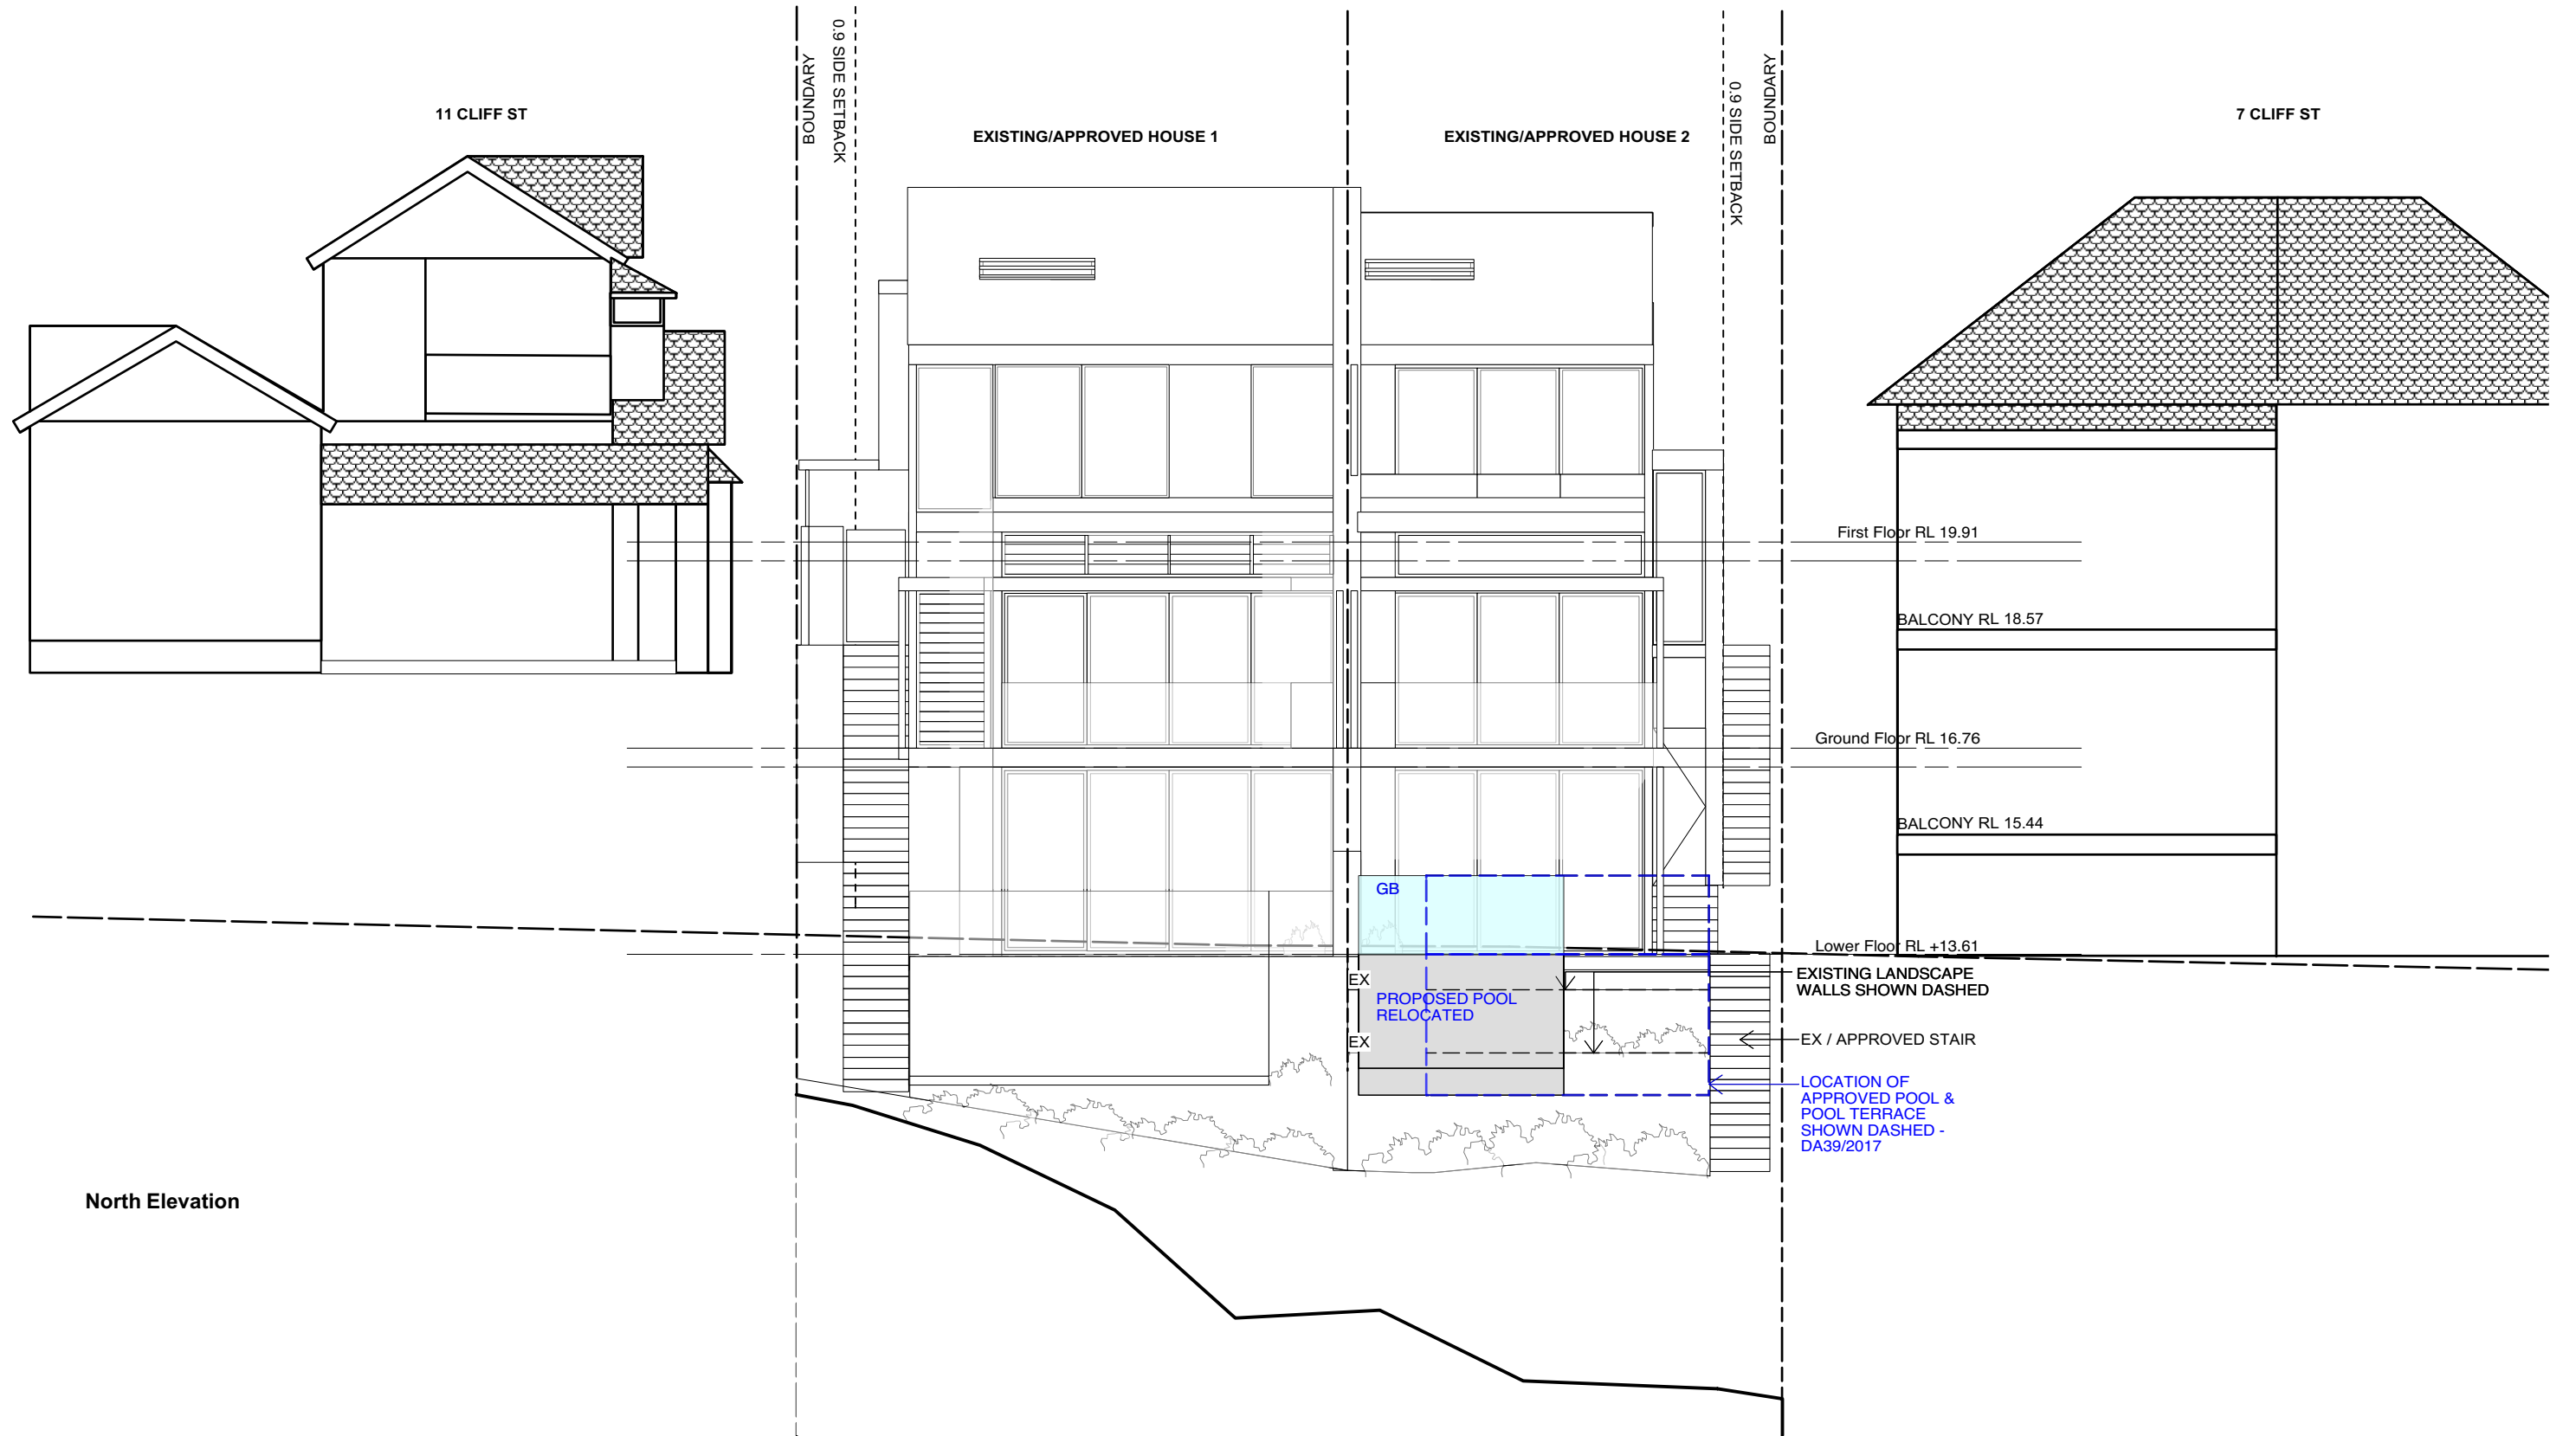

North Elevation

NOTES

- Any discrepancies to be brought to the Architect's attention.
- Use figure dimension in preference to scaling.
- Only scale under direction from Architect.
- Builder to examine site and verify conditions and dimensions.
- This drawing remains the property of the Architects.
- Client is granted conditional licence to use drawings.
- Transfer of the licence is prohibited.
- Architect reserves the right to terminate the licence.
- Reproduction of the drawing in whole or part is prohibited.
- Electronic data transfer should be scanned for viruses before use.
- Any loss or damage (incl. consequential damage) caused to the recipient of electronic data, by its direct or indirect use, is not the liability of the architect.
- Refer to hard copies for accuracy of electronic data.
- © Copyright reserved by the Architects.

REVISIONS

A	PRELIM DA ISSUE	28.02.17
B	PRELIM DA ISSUE	07.03.17
B	ADDITIONAL INFORMATION	27.04.17
C	PRELIMINARY SECTION 96	07.09.18
D	PRELIMINARY SECTION 96	26.09.18



WATERSHED
DESIGN

architecture
interiors
landscapes

Phone: 02 9977 1076
info@watersheddesign.com.au

CLIENT P. Whittard

PROJECT Section 96 to
Approved Pool
DA39/2017

ADDRESS 9 Cliff street,
Manly

TITLE North
Elevation

JOB NO 18019

DRAWN PJ

CHECKED MK

SCALE 1:100

DRAWING NO

DA06

ISSUE D