


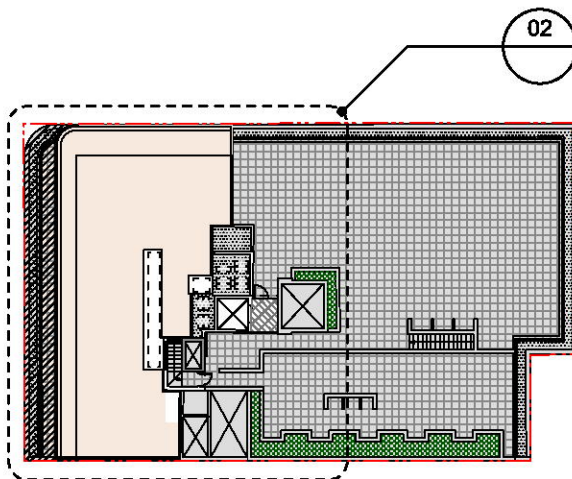

01 ROOF TERRACE

scale 1:500

- DA APPROVED AWNING
- RECESSED BOX GUTTER AROUND PERIMETER OF AWNING
- HATCHED AREA INDICATES LEVEL BELOW
- AIR CONDITIONING UNITS RELOCATED TO EXISTING ROOF SLAB OVER STAIRS, TO CONFORM WITH DA CONDITION [DA2017/1136 - CONDITION 2]
- NEW ROOF LIGHT OVER LOBBY


LIFT SHAFT UPGRADED TO CONFORM WITH ACCESS TO PREMISES STANDARD & AS1428.1, ALLOWING ACCESS TO ROOF TERRACE & ASSOCIATED AMENITIES

NEW ROOF LIGHT OVER INTERNAL CORRIDOR

EXISTING EXHAUST DUCT


EXISTING STAIRS FROM LEVEL 2 TO ROOF TERRACE ENCLOSED

ROOF EXTENDED OVER VOID BELOW

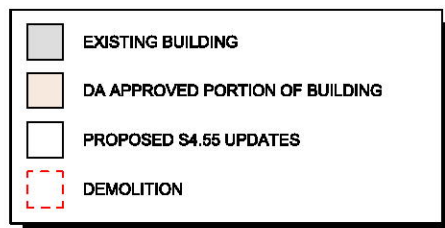

02 PROPOSED UPDATES TO ROOF TERRACE

scale 1:100

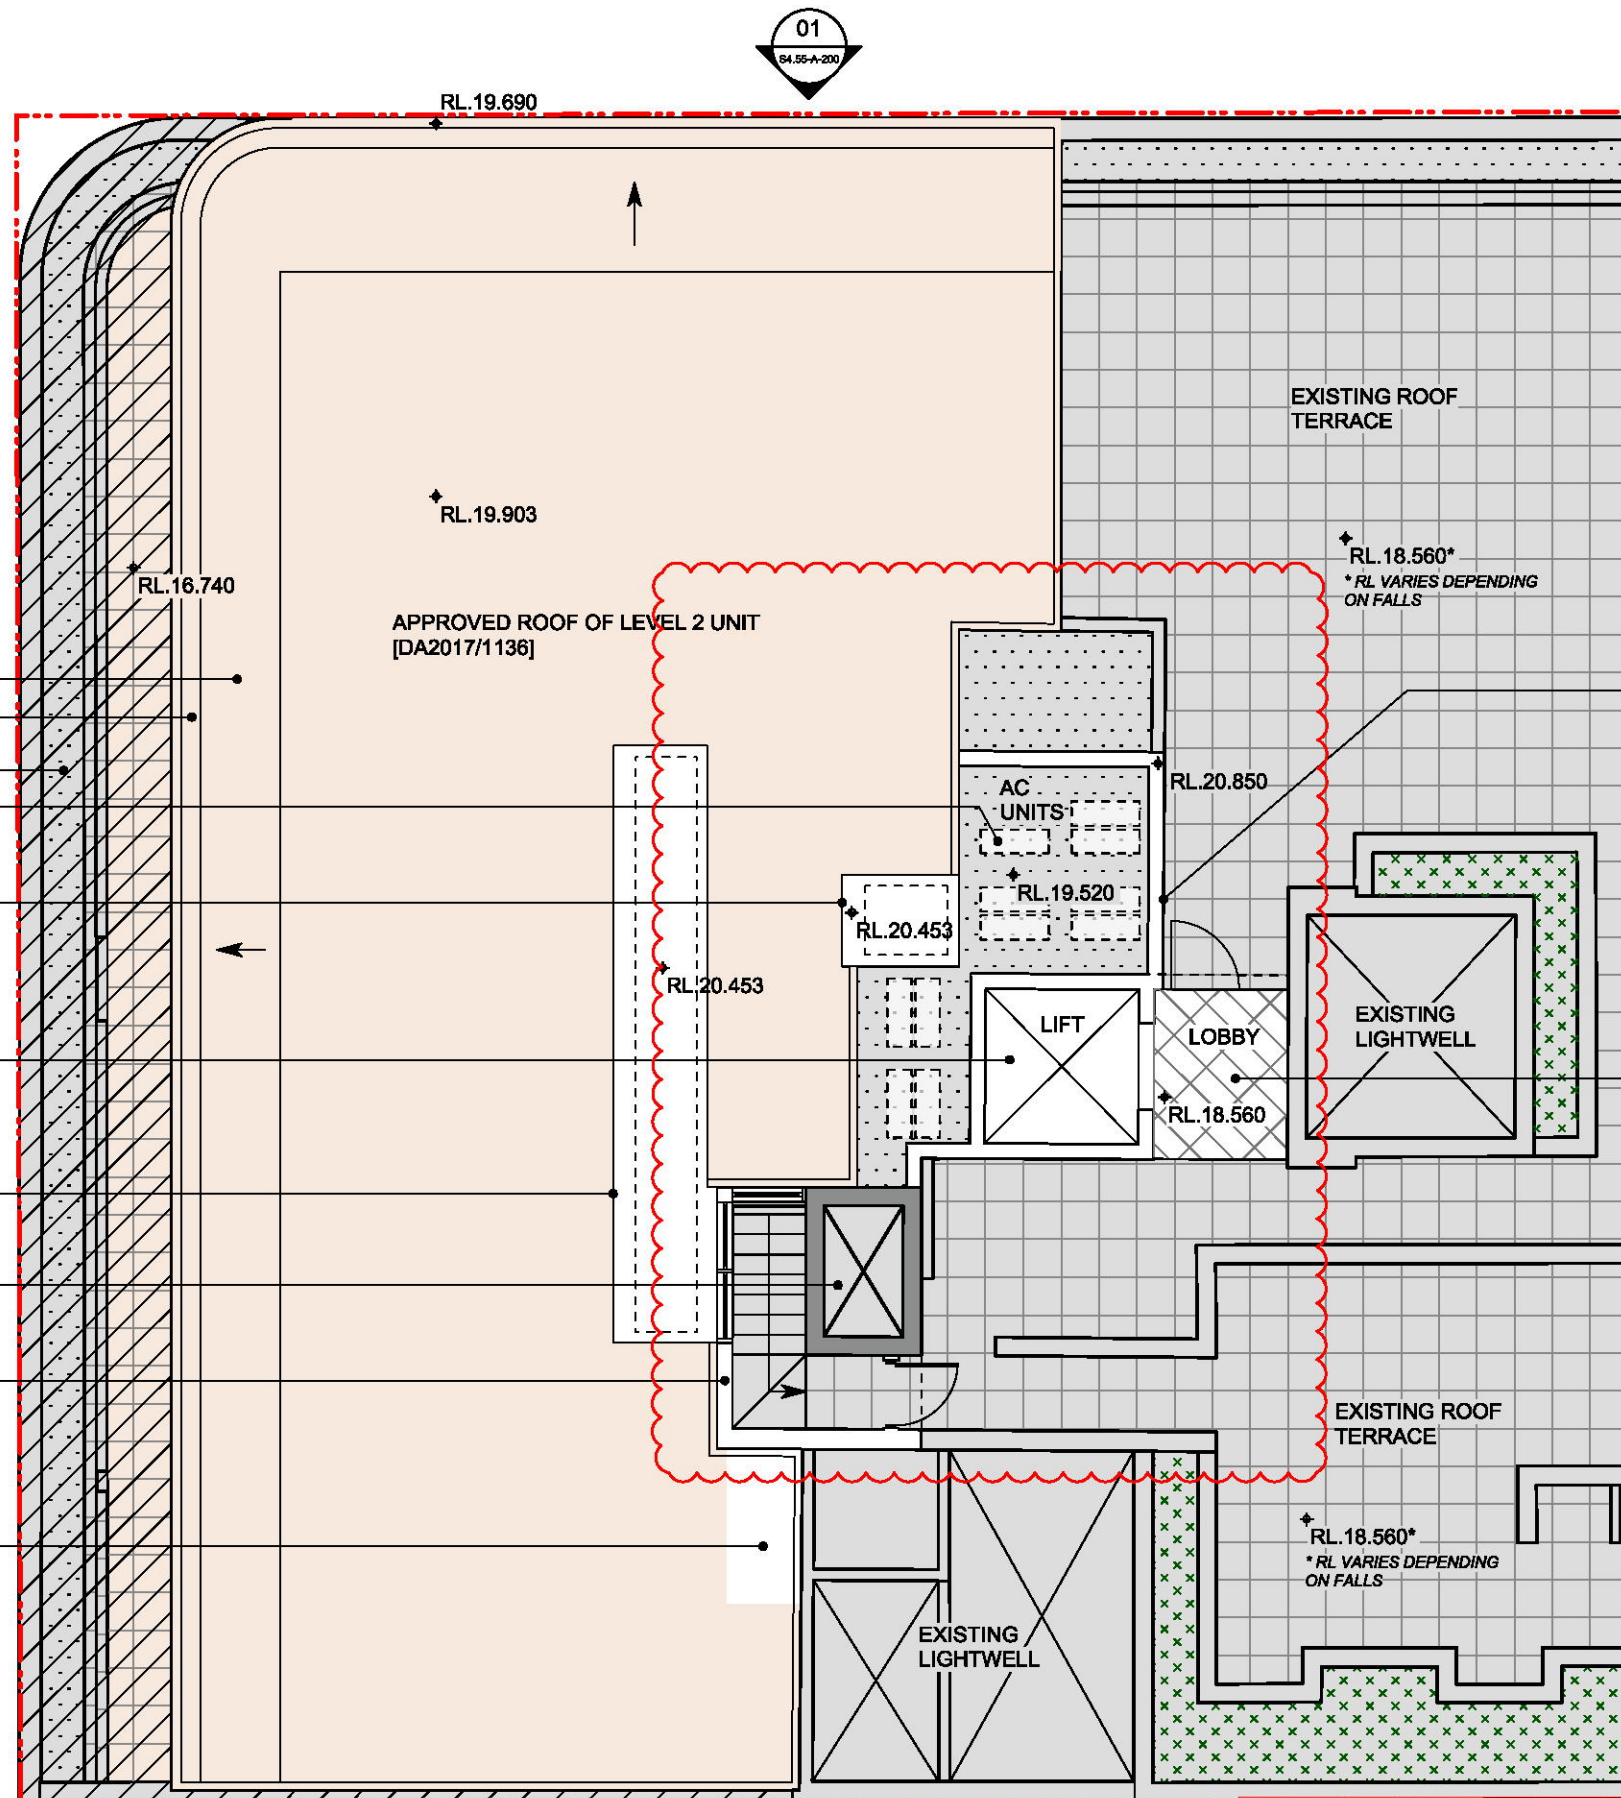

THIS PLAN TO BE READ IN CONJUNCTION WITH

MOD2018/0534

NORTHERN BEACHES COUNCIL

Notes

Rev. No. | Date | Revision | Author

A | 14/11/18 | S4.55 Amendment Issue | WW

CLIENT
MR CHEDID

quattro
architecture

www.quattro.com.au

Quattro Architecture
ACR 155 542

Sydney 61 2 9391 0190
Suite 129, Lifestyle Working
117 Old Pittwater Road Brookvale NSW 2100

Registered Architect - 6964
Peter Hocking (Director)

Canberra 61 2 6286 3528
Unit 115, Level 1, Phillip Court,
43-67 Townsend Street Phillip, ACT 2608

Registered Architect - 2304
Tim Zuber

Project
ALTS AND ADDS:
209-211 OCEAN ST,
NORTH NARRABEEN
Drawing title
LEVEL 3 - ROOF TERRACE


Scale of A3 1:100
0m 1m 2m 3m 4m

Plotted dimensions shall take precedence over scale. Contractors must verify all dimensions on job before commencing any work or making shop drawings.

Drawn By
WW
Project Number
17-0421
Checked By
PH
Drawing Number
S4.55-A-103 A
Rev
A

S4.55

This drawing is protected by copyright.

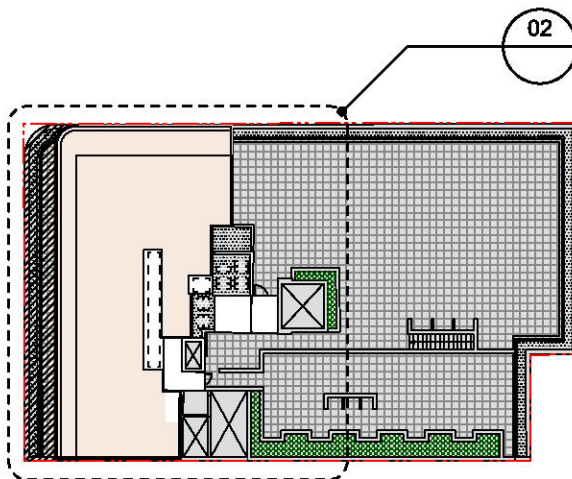


01 ROOF PLAN
scale 1:500


HATCHED AREA INDICATES LEVEL BELOW

NEW ROOF OVER UPGRADED LIFT SHAFT

EXISTING EXHAUST DUCT ADAPTED TO PROTRUDE THROUGH NEW ROOF

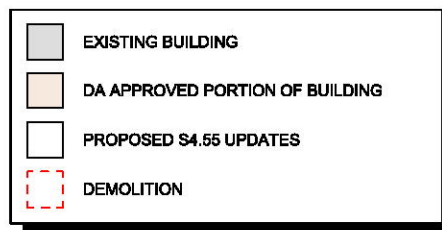

02 PROPOSED ROOF PLAN
scale 1:100

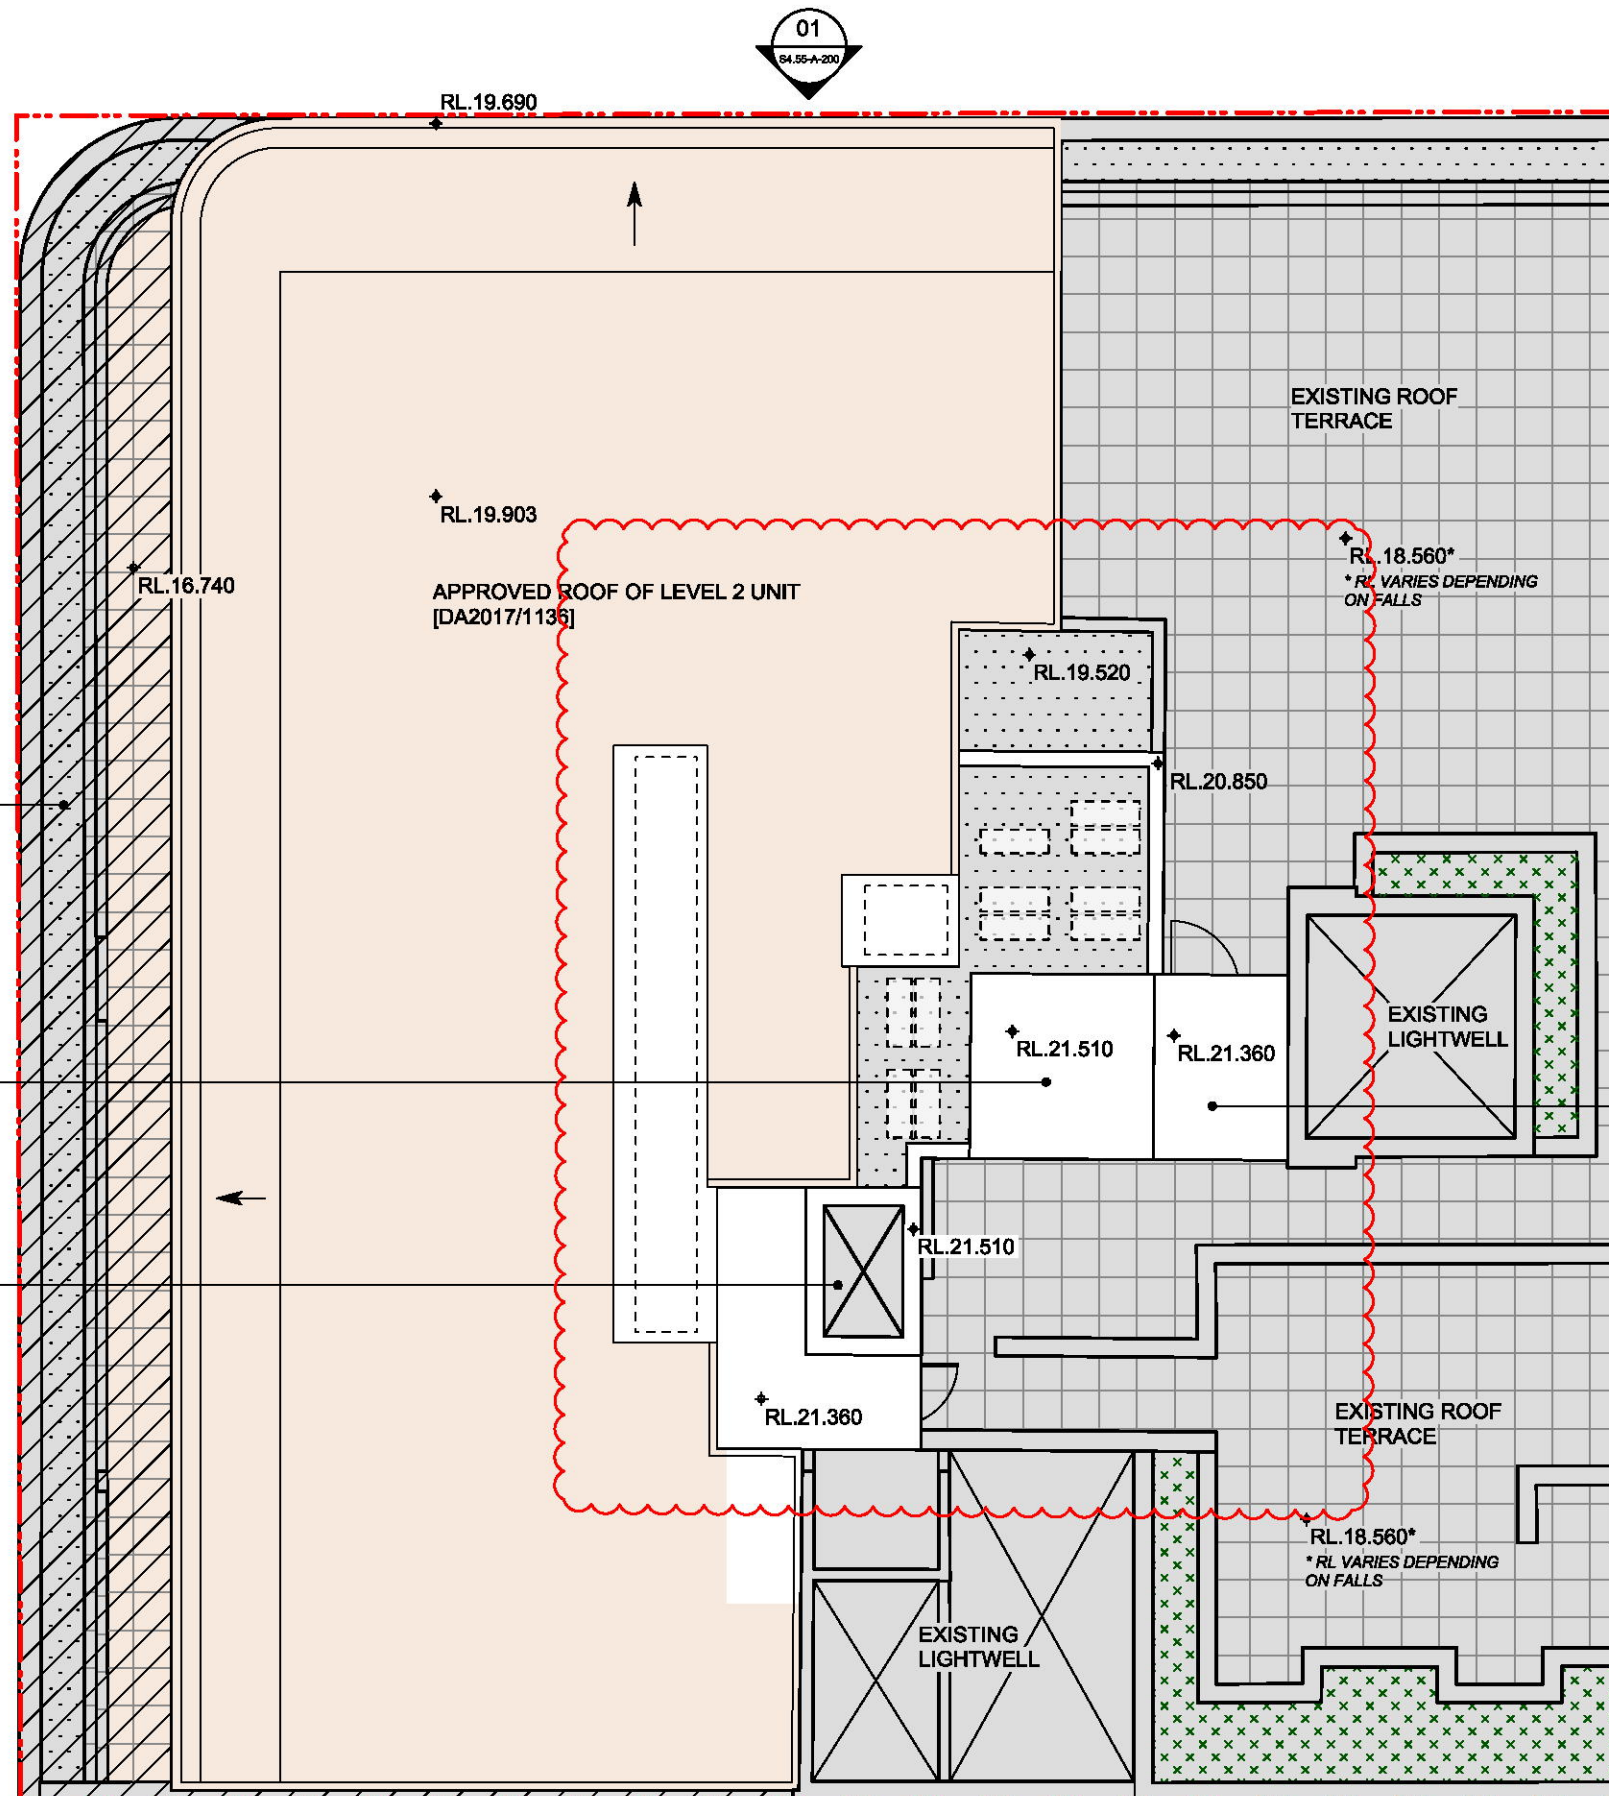

THIS PLAN TO BE READ IN CONJUNCTION WITH
MOD2018/0534
NORTHERN BEACHES COUNCIL

Notes

Rev. No.	Date	Revision	Author
A	14/11/18	S4.55 Amendment Issue	WW

CLIENT
MR CHEDID

quattro
architecture

www.quattro.com.au

Quattro Architecture
ACR 155 542

Sydney 61 2 9591 0190
Suite 128, Lifestyle Working
117 Old Pittwater Road Brookvale NSW 2100

Registered Architect - 6964
Peter Hocking (Director)

Canberra 61 2 6286 3528
Unit 111, Level 1, Phillip Court,
43-67 Townsend Street Phillip, ACT 2608

Registered Architect - 2304
Tim Zuber

Project
**ALTS AND ADDS:
209-211 OCEAN ST,
NORTH NARRABEEN**
Drawing title
ROOF PLAN


Scale of A3 1:100
0m 1m 2m 4m

Plotted dimensions shall take precedence over scale. Contractors must verify all dimensions on job before commencing any work or making shop drawings.


Drawn By	Checked By	Checked By
WW	PH	WW
Project Number	Drawing Number	Rev
17-0421	S4.55-A-104 A	

S4.55


This drawing is protected by copyright.

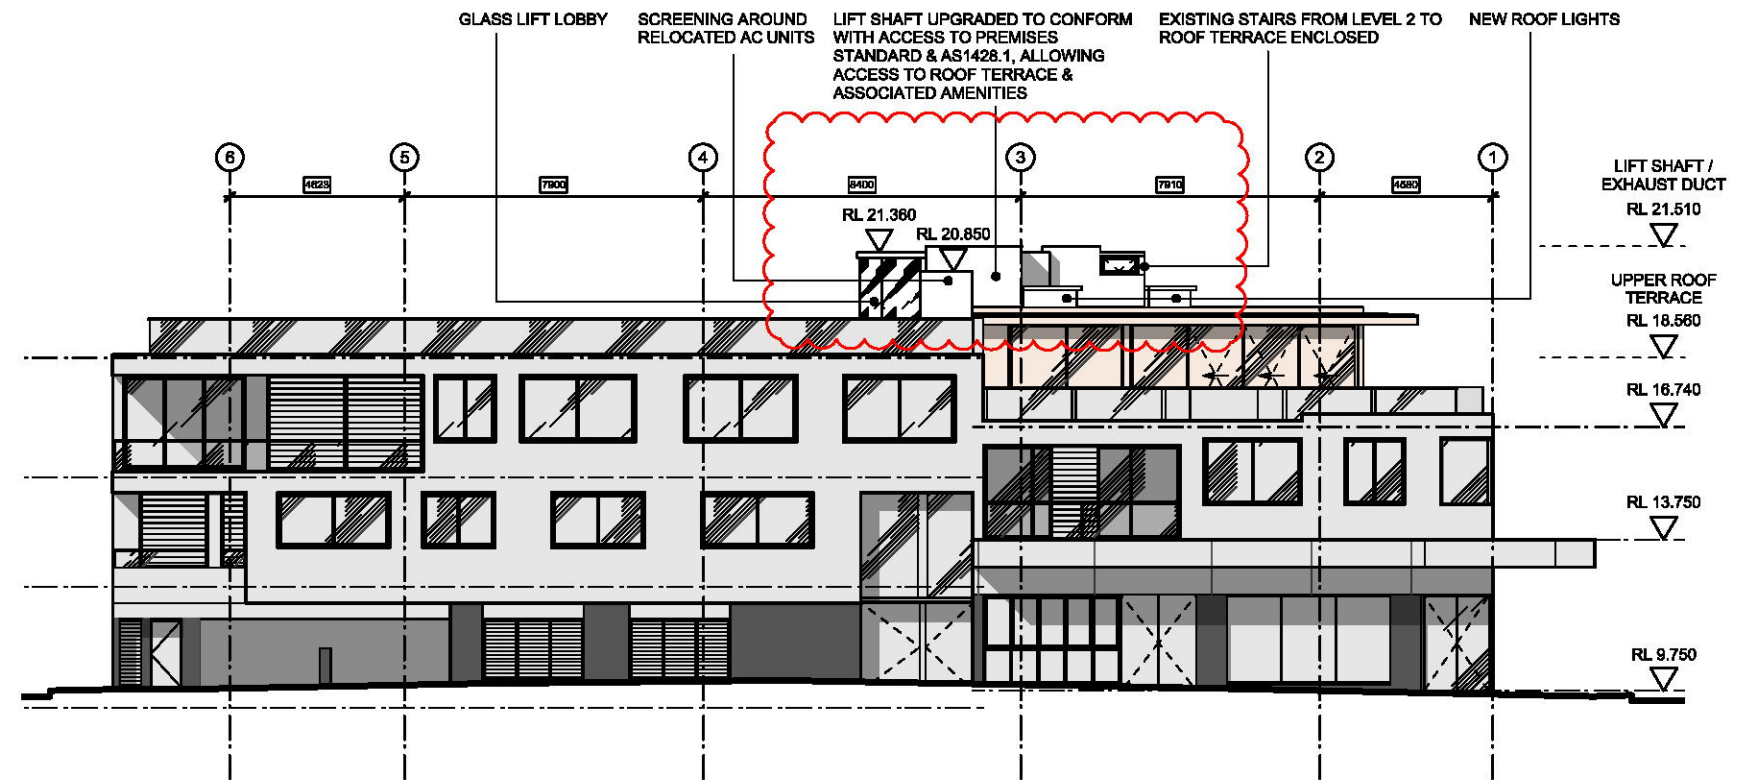

01 PROPOSED NORTH ELEVATION
scale 1:200

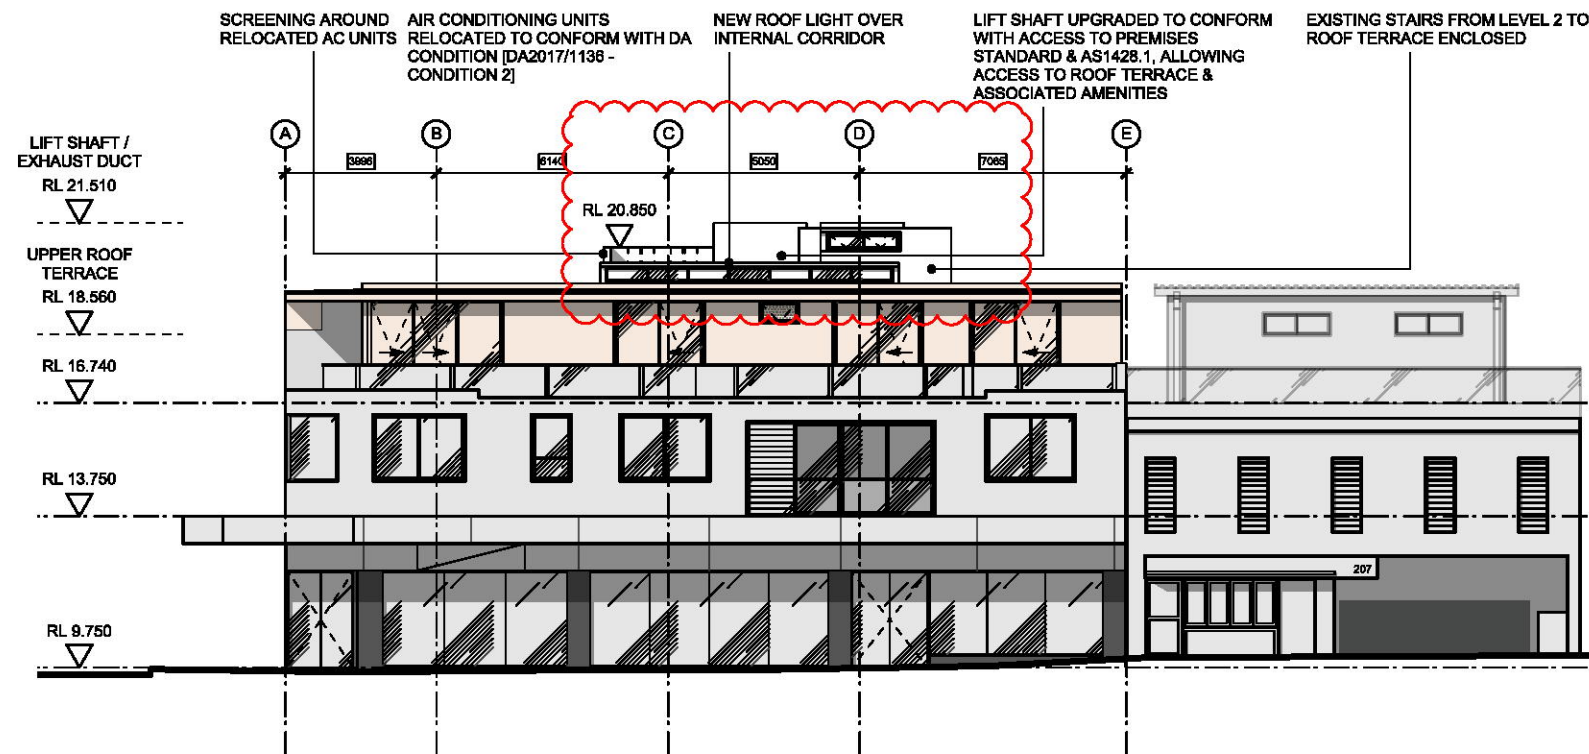

02 PROPOSED WEST ELEVATION
scale 1:200

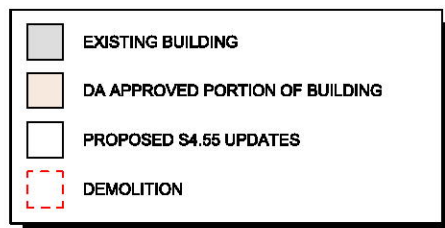

THIS PLAN TO BE READ IN CONJUNCTION WITH

MOD2018/0534

NORTHERN BEACHES COUNCIL

Notes

Rev. No. | Date | Revision | Author
A | 14/11/18 | S4.55 Amendment Issue | WW

CLIENT
MR CHEDID

quattro
architecture

www.quattro.com.au

Quattro Architecture

ACR 155 155 542

Rydney 61 2 9591 0190

Suite 128, Lifestyle Working

117 Old Pittwater Road Brookvale NSW 2100

Registered Architect - 6964

Peter Hocking (Director)

Canberra 61 2 6286 3528

Unit 115, Level 1, Phillip Court,

43-47 Townsend Street Phillip, ACT 2608

Registered Architect - 2304

Tim Zuber

Project
ALTS AND ADDS:
209-211 OCEAN ST,
NORTH NARRABEEN

Drawing title
PROPOSED ELEVATIONS
SHEET 1

Scale of A3 1:100
0m 1m 2m 4m

Plotted dimensions shall take precedence over scale. Contractors must verify all dimensions on job before commencing any work or making shop drawings.

Drawn By
WW


Checked By
PH

Project Number
17-0421


Drawing Number
S4.55-A-200 A

Rev
A


This drawing is protected by copyright.

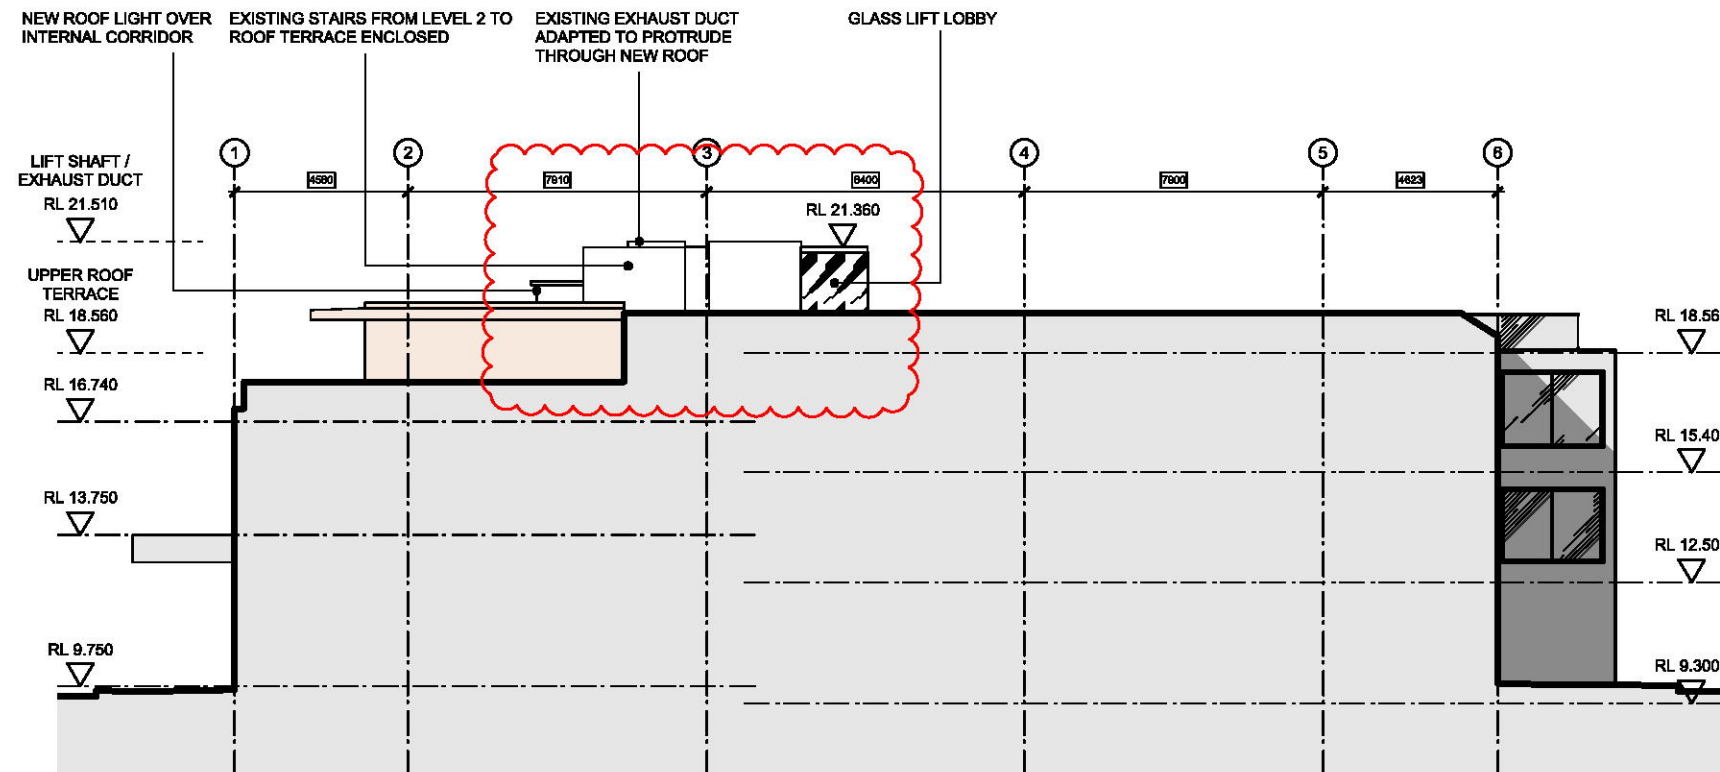

01 PROPOSED SOUTH ELEVATION
scale 1:200

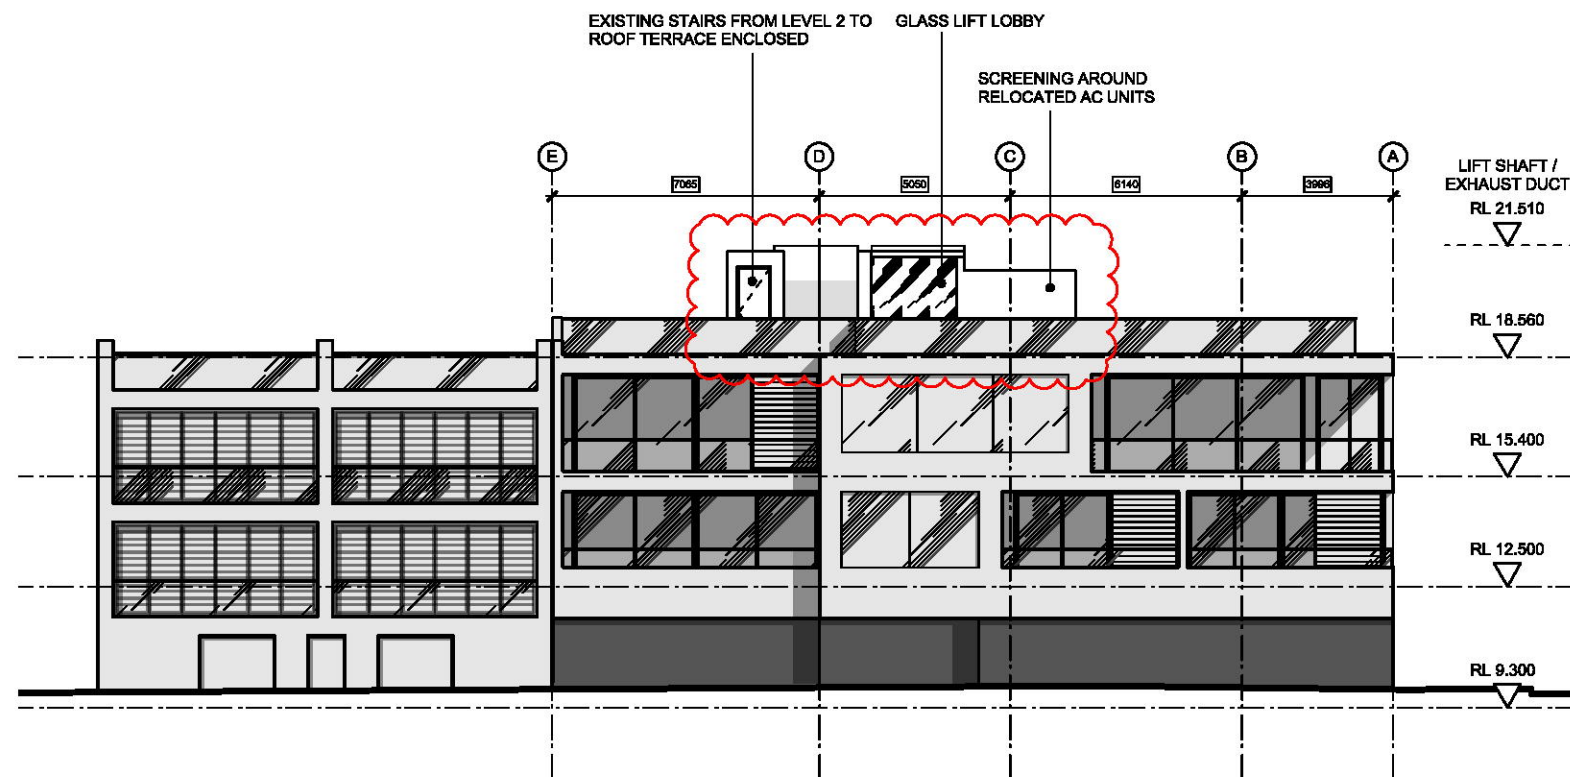

02 PROPOSED EAST ELEVATION
scale 1:200

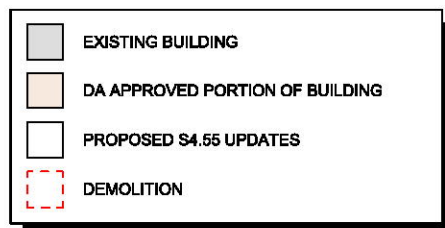

THIS PLAN TO BE READ IN CONJUNCTION WITH

MOD2018/0534

NORTHERN BEACHES COUNCIL

Notes

Rev. No. | Date | Revision | Author
A | 14/11/18 | S4.55 Amendment Issue | WW

CLIENT
MR CHEDID

quattro
architecture

www.quattro.com.au

Quattro Architecture
ACR 155 155 542

Sydney 61 2 9591 0190
Suite 128, Lifestyle Working
117 Old Pittwater Road Brookvale NSW 2100

Registered Architect - 6864
Peter Hocking (Director)

Canberra 61 2 6286 3528
Unit 111, Level 1, Phillip Court,
43-67 Townsend Street Phillip, ACT 2608

Registered Architect - 2304
Tim Zuber

Project
**ALTS AND ADDS:
209-211 OCEAN ST,
NORTH NARRABEEN**
Drawing title
**PROPOSED ELEVATIONS
SHEET 2**

Scale of A3 1:100
0m 1m 2m 4m

Plotted dimensions shall take precedence over scale. Contractors must verify all dimensions on job before commencing any work or making shop drawings.

Drawn By
WW
Project Number
17-0421
Checked By
PH
Drawing Number
S4.55-A-201 A
Rev
A

S4.55

This drawing is protected by copyright.