




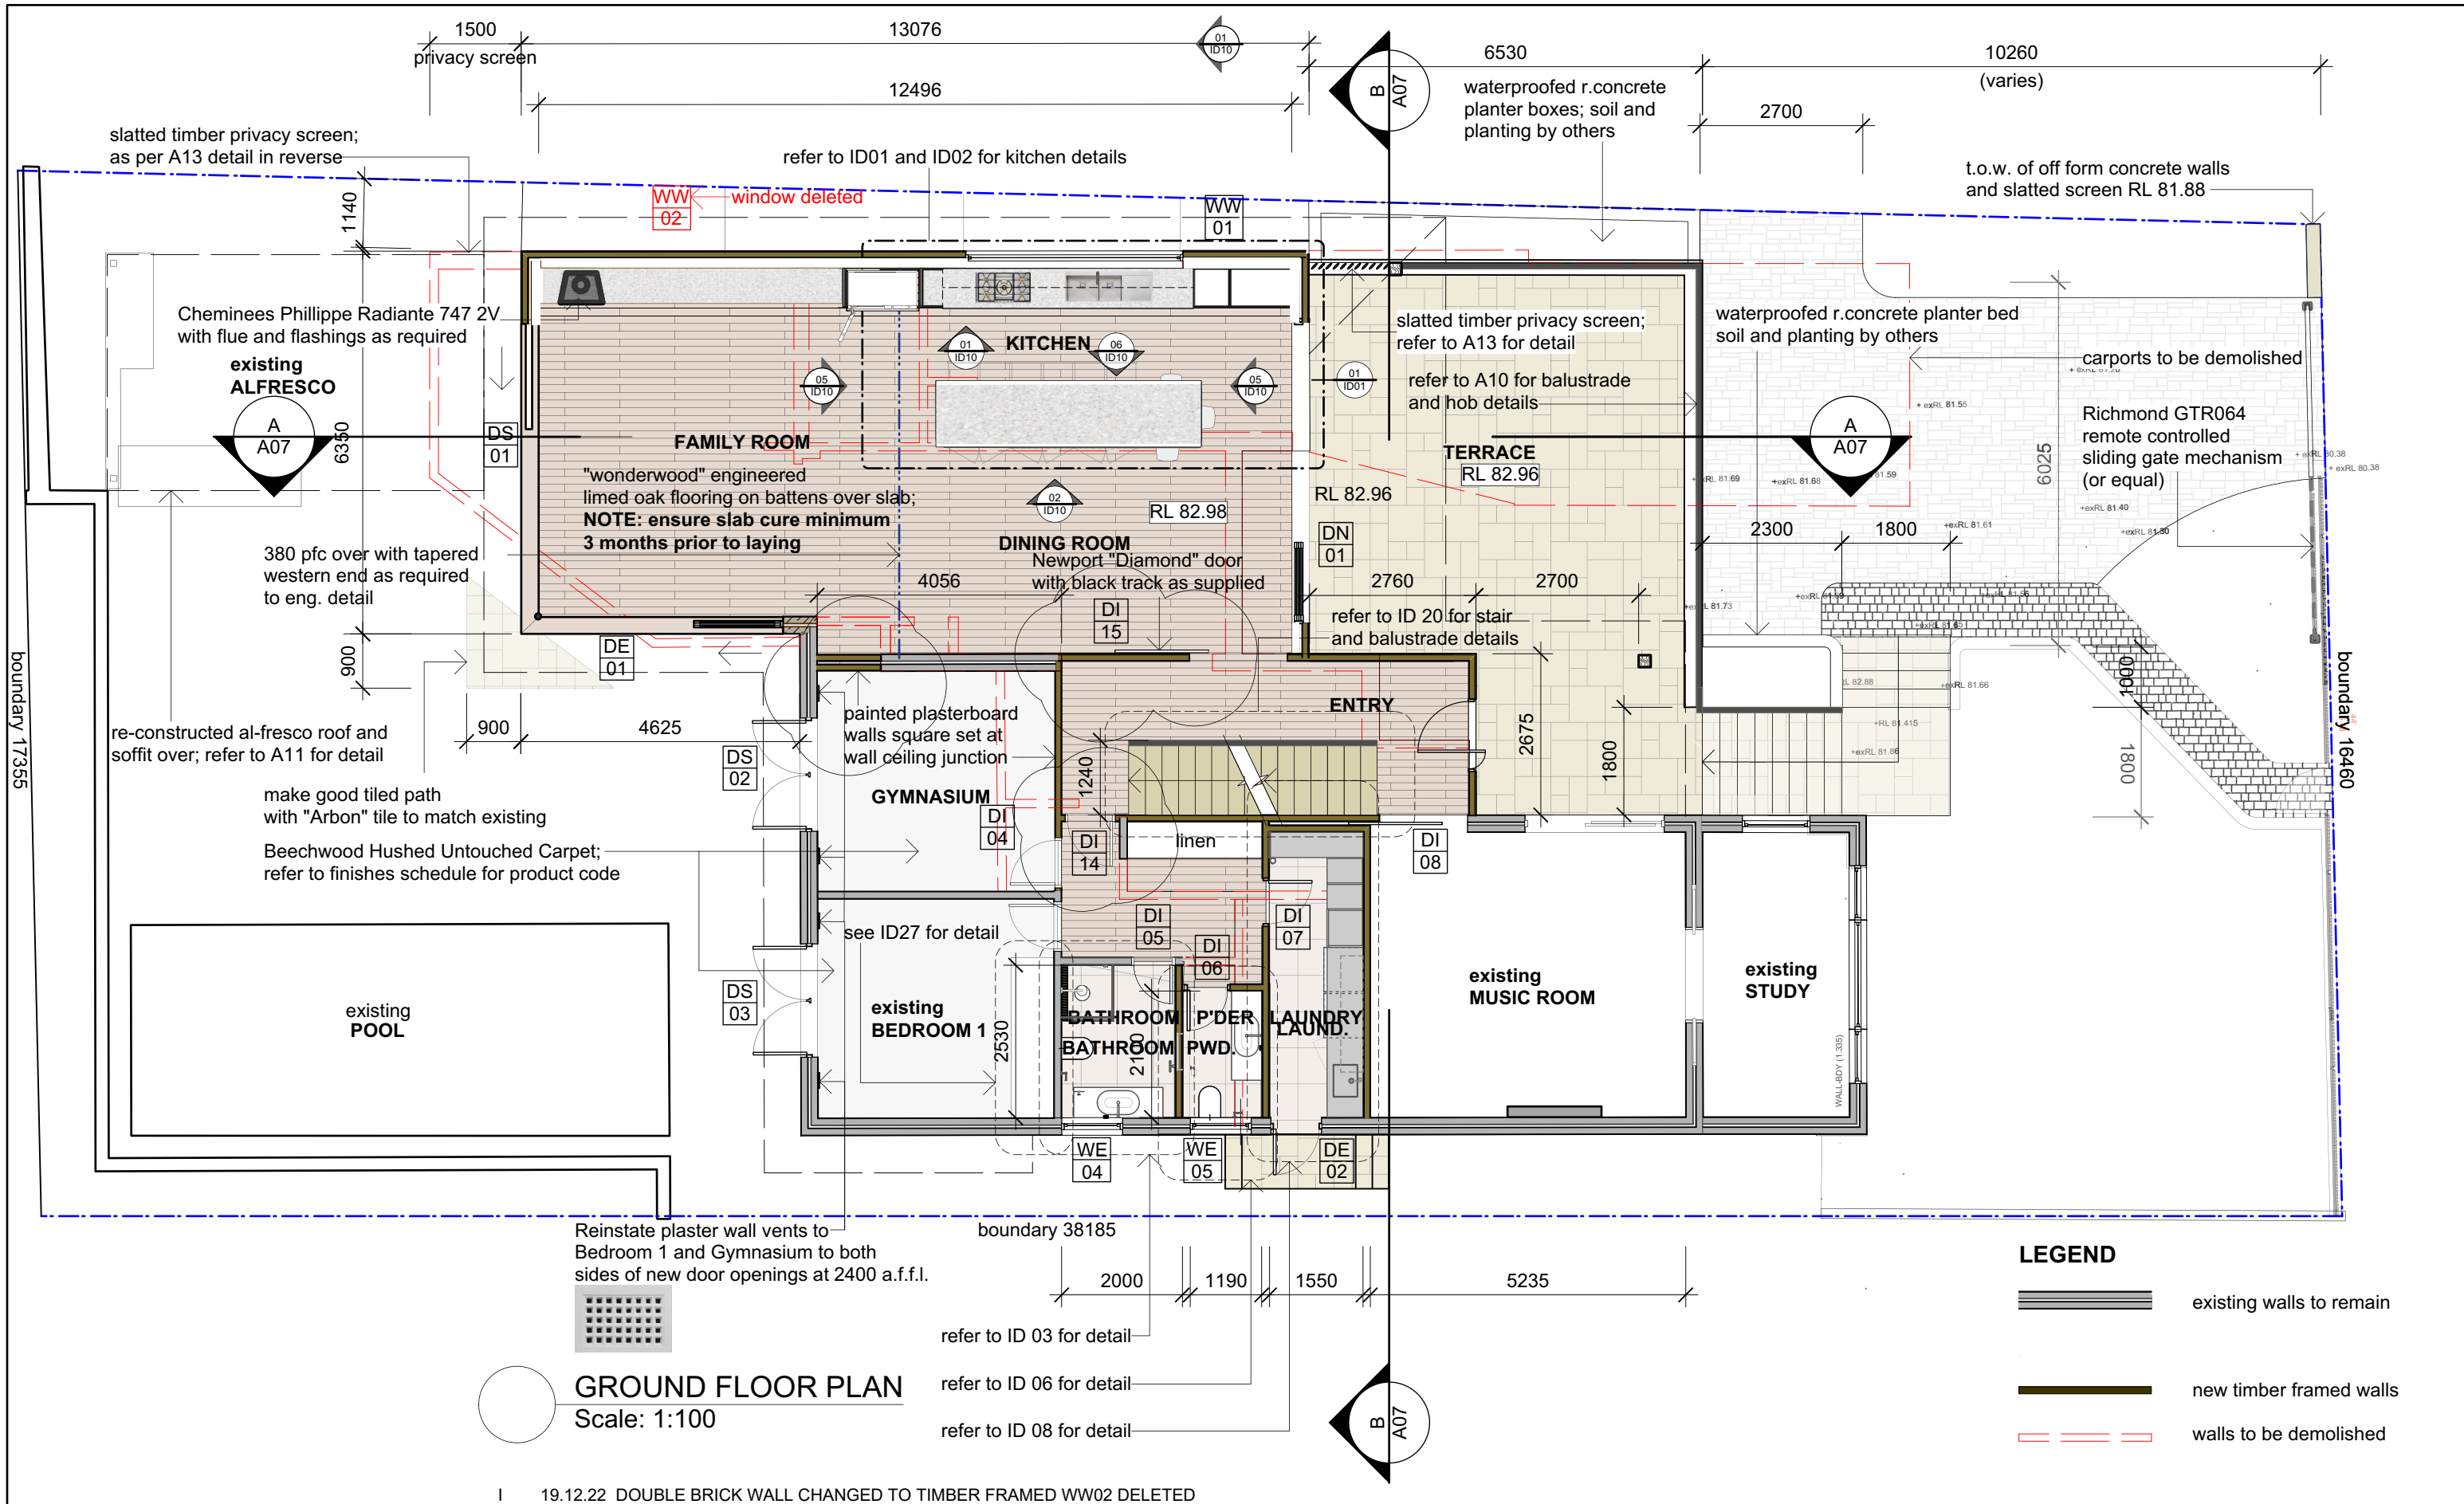

This is the Sheet No. 3 of 45		Builder Castlepeake Homes		F	13.04.22	CO-ORDINATION ISSUE	project address: 12 Bareena Drive, BALGOWLAH HEIGHTS Lot 6 Section 56 DP 758044	Hydraulic Engineer Michal Korecky Ph.0438 148 944		building design professionals abn 1761 2952 870 57 Tennyson Road, CROMER
Drawings referred to in the Contract dated		Proprietor J.&M. Baxter		E	07.07.21	DEVELOPMENT APPLICATION ISSUE				
Confirm all dimensions on site prior to commencement of works. Do not scale from drawings, use figured dimensions only, and report any discrepancies to Fineline before proceeding.		Copyright remains the property of Fineline. Reproduction of the whole or part of the document constitutes infringement of copyright. Information, ideas and concepts contained in this document are confidential.		D	11.06.21	Landscape included	clients: Joanna and Michael Baxter	Consultant Arborist "GROWING MY WAY" Tree Consultancy Structural Engineer BVG CONSULTANTS Landscape Architect outdoor establishments	Ph.0412 221 962	Ph.0414 825 022
				C	30.04.21	FOR SIGN OFF adjustments made				
				B	38.04.21	FOR SIGN OFF	drawing: GROUND FLOOR PLAN	Brent Guest Ph. 9966 8630	Dwg. No. A03	Project No. 19.002
				A	15.02.21	FOR DISCUSSION				
				ISSUE:		DATE:	NOTES:			

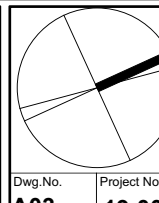

This is the Sheet No. 5 of 45		Builder Castlepeake Homes		project address: 12 Bareena Drive, BALGOWLAH HEIGHTS Lot 6 Section 56 DP 758044		Hydraulic Engineer Michal Korecky Ph.0438 148 944		fineline building design professionals abn 1761 2952 870 57 Tennyson Road, CROMER Email: paul@thefineline.com.au Web: www.thefineline.com.au Ph: 0410 132 241	
Drawings referred to in the Contract dated		Proprietor J.&M. Baxter		clients: Joanna and Michael Baxter		Consultant Arborist "GROWING MY WAY" Kyle Hill Ph.0412 221 962			
Confirm all dimensions on site prior to commencement of works. Do not scale from drawings, use figured dimensions only, and report any discrepancies to Fineline before proceeding.		D 07.07.21 DEVELOPMENT APPLICATION ISSUE		drawing: NORTH & WEST ELEVATIONS		Tree Consultancy			
		C 08.06.21 CLADDING OPTION				Structural Engineer			
		B 23.04.21 ISSUE FOR DISCUSSION; finish resolution				Brent Guest Ph.0414 825 022			
Copyright remains the property of Fineline. Reproduction of the whole or part of the document constitutes infringement of copyright. Information, ideas and concepts contained in this document are confidential.		A 26.03.21 PRELIMINARY ISSUE FOR DISCUSSION				Landscape Architect outdoor establishments Ph. 9966 8630		Dwg. No. A05	
		ISSUE: DATE: NOTES:						Project No: 19.002	

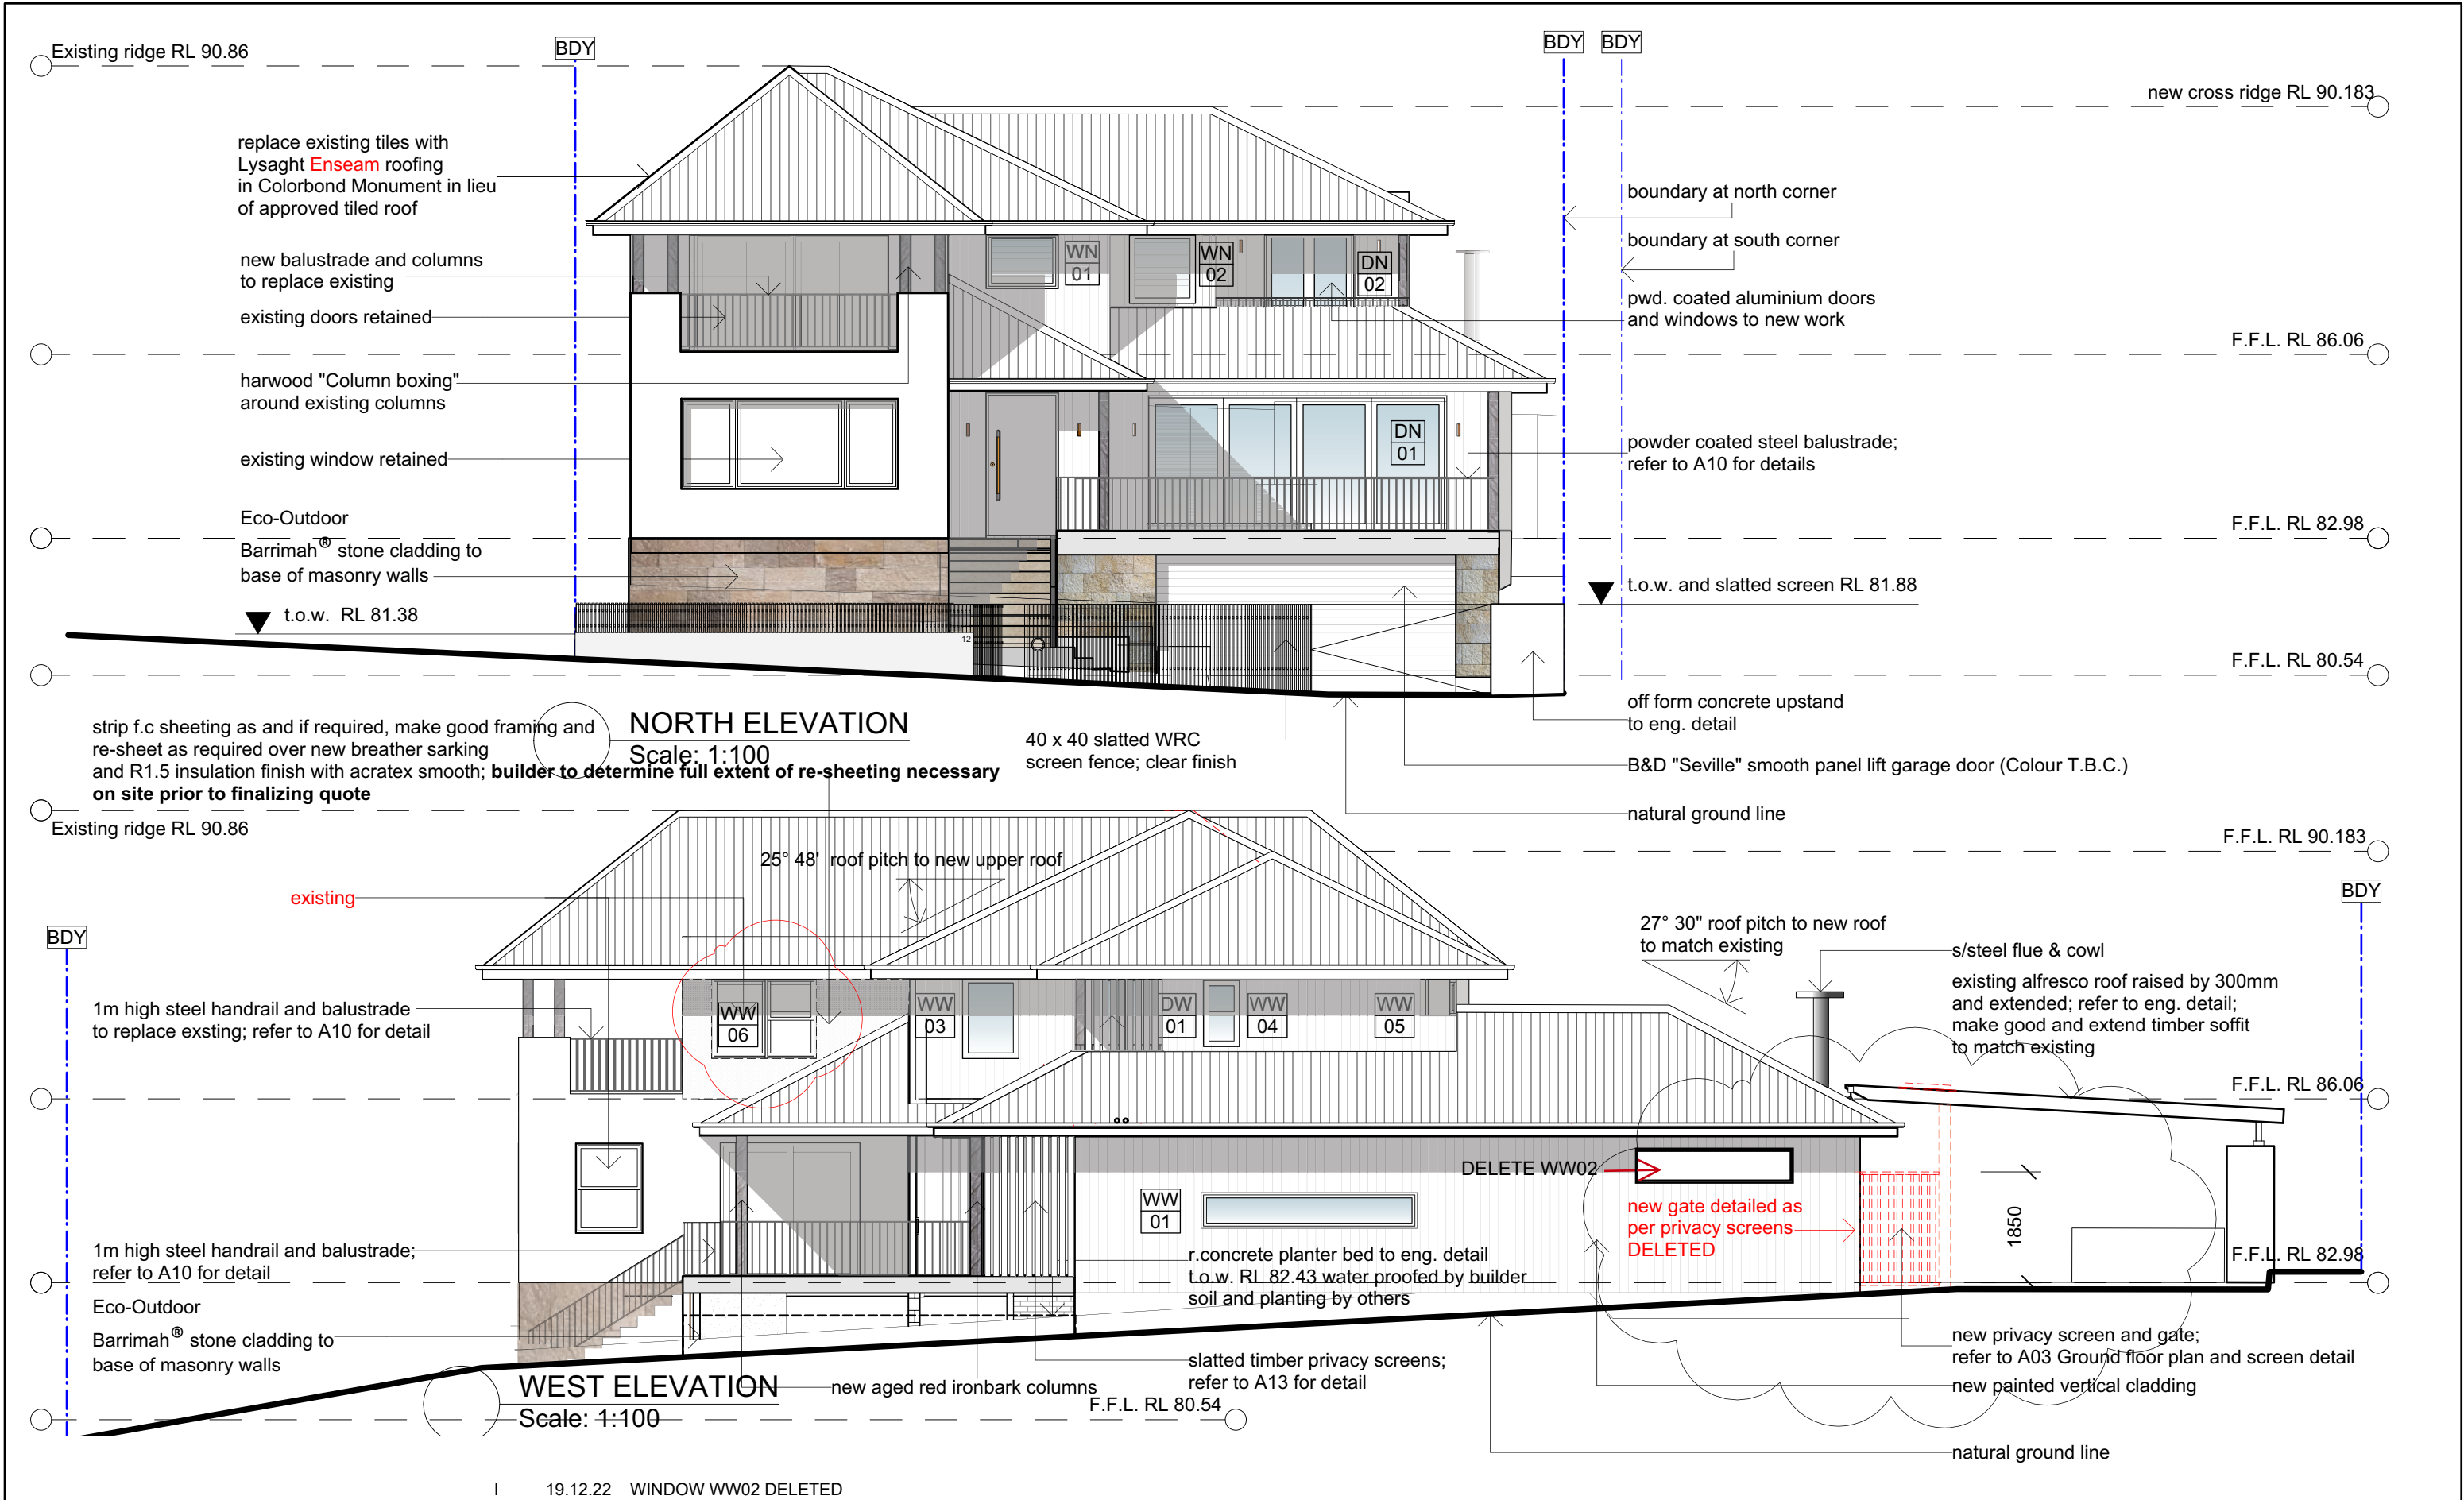