

DEVELOPMENT APPLICATION  
ISSUE A - AUGUST 2019  
SLIDERZ CAFE

| DRAWING NUMBER | ISSUE | DESCRIPTION           |
|----------------|-------|-----------------------|
| DA – 1001      | A     | COVER SHEET & NOTES   |
| DA – 1051      | A     | SITE PLAN/ANALYSIS    |
| DA – 1052      | A     | EXISTING FLOOR PLAN   |
| DA – 1053      | A     | EXISTING ROOF PLAN    |
| DA – 1054      | A     | EXISTING ELEVATION    |
| DA – 1101      | A     | GROUND FLOOR PLAN     |
| DA – 1102      | A     | ROOF PLAN             |
| DA – 1201      | A     | SECTION SHEET         |
| DA – 1301      | A     | ELEVATION SHEET       |
| DA – 1501      | A     | SIGNAGE DETAILS       |
| DA – 1801      | A     | WASTE MANAGEMENT PLAN |

THE DESIGN CONSULTANT

contact@designconsultant.com.au  
TEL: +61 (0)425 724 176  
GPO Box 110 Manly New South Wales Australia 1655  
ABN 6215216559  
WWW.DESIGNCONSULTANT.COM.AU



RICHCARRARCHITECTS.COM.AU  
T: 0430 936 919      ARB: 9697  
E: richard@richcarrarchitects.com.au


project: MANLY SLIDERZ      client: M & T O'SULLIVAN

A | 02.08.19 | DA ISSUE A  
issue | date | description

COPYRIGHT ©

This document is the property of Rich Carr Architects Pty Ltd. This drawing shall only be used for the purpose for which it was commissioned. Unauthorised use of this drawing is prohibited.

Note : Do not scale from drawings. Figured dimensions shall take precedence overscaled dimensions. Any discrepancy shall be reported to the Architect for clarification prior to the commencement of any work.

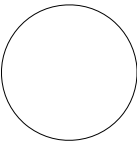


drawing:  
COVER SHEET

drawing no.  
DA 1001

scale:  
N.T.S @A3

drawing issue:  
A

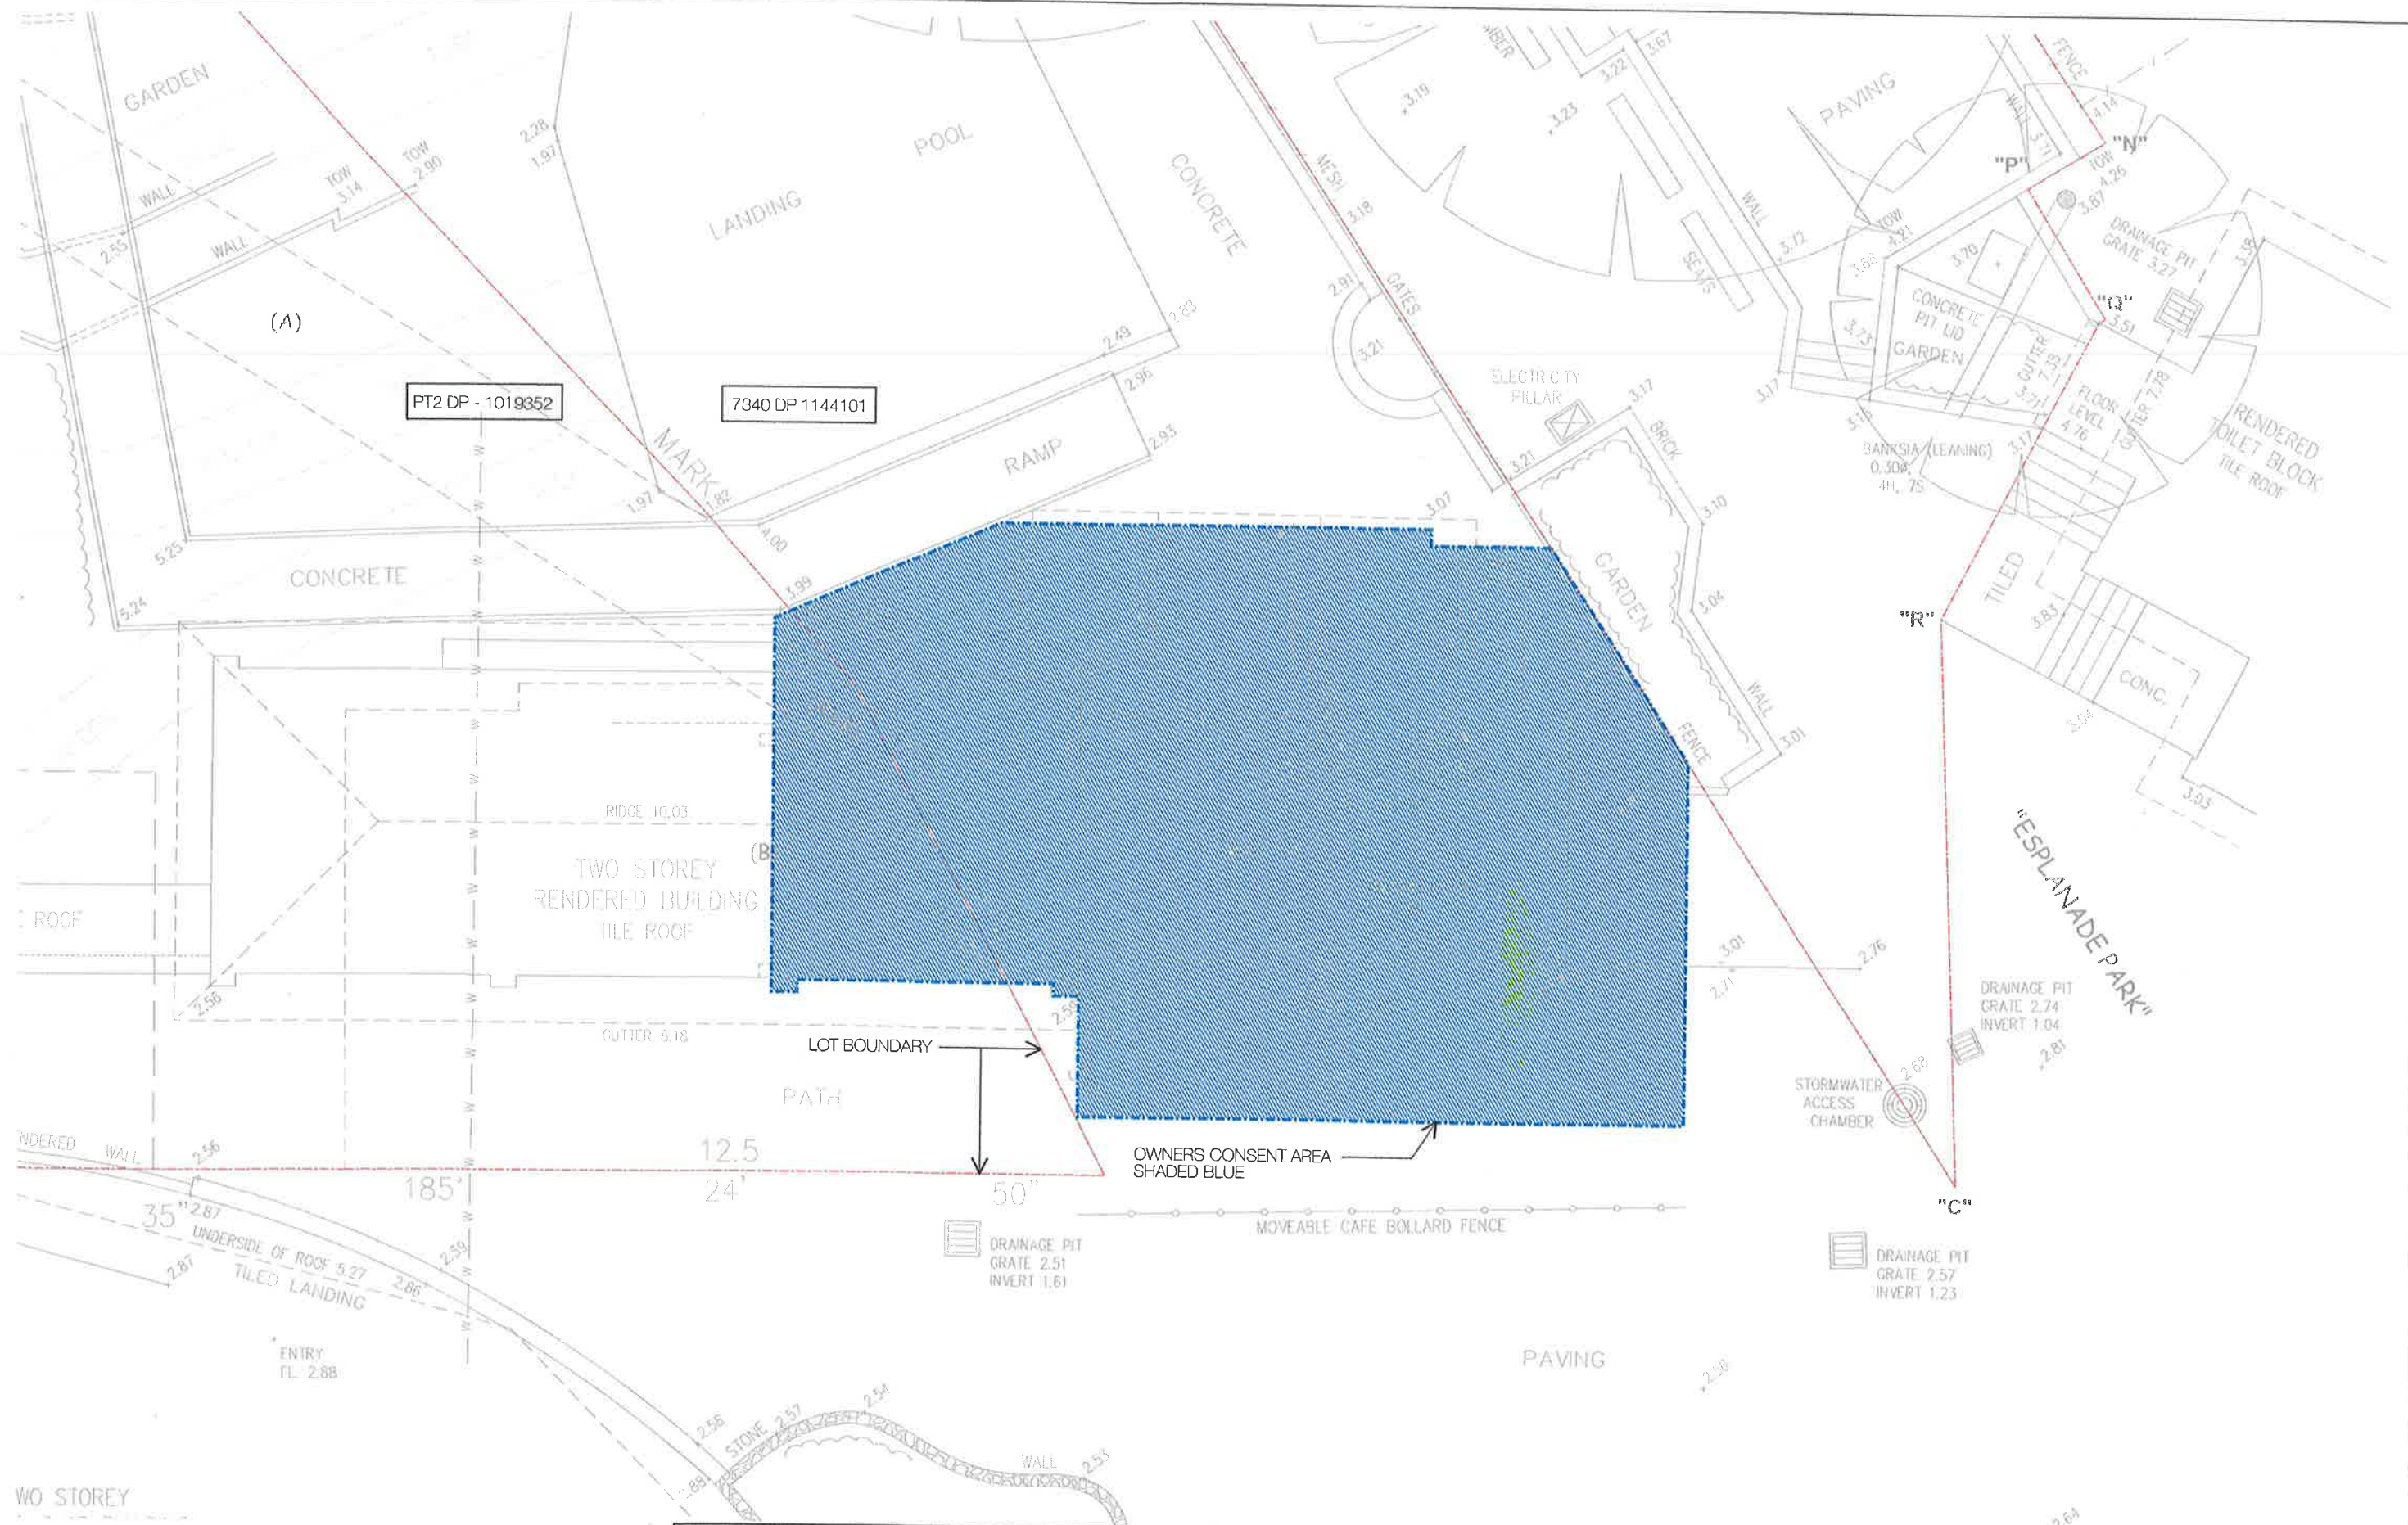

|   |   |   |   |          |            |       |      |             |   |
|---|---|---|---|----------|------------|-------|------|-------------|---|
| <p><b>THE DESIGN CONSULTANT</b></p> <p>contact@designconsultant.com.au<br/>         TEL: +61 (0)425 724 176<br/>         GPO Box 110 Manly New South Wales Australia 1655<br/>         ABN 6215216559<br/>         WWW.DESIGNCONSULTANT.COM.AU</p> | <p><b>RICH CARR ARCHITECTS</b></p> <p>richcarrarchitects.com.au<br/>         T: 0430 936 919 ARB: 9697<br/>         E: richard@richcarrarchitects.com.au</p> | <p>project: <b>MANLY SLIDERZ</b> client: <b>M &amp; T O'SULLIVAN</b></p> <table border="1"> <tr> <td>A</td> <td>02.08.19</td> <td>DA ISSUE A</td> </tr> <tr> <td>issue</td> <td>date</td> <td>description</td> </tr> </table> <p><b>COPYRIGHT ©</b></p> <p><small>This document is the property of Rich Carr Architects Pty Ltd. This drawing shall only be used for the purpose for which it was commissioned. Unauthorised use of this drawing is prohibited.</small></p> <p><small>Note: Do not scale from drawings. Figured dimensions shall take precedence over scaled dimensions. Any discrepancy shall be reported to the Architect for clarification prior to the commencement of any work.</small></p> | A | 02.08.19 | DA ISSUE A | issue | date | description | <p>drawing no. <b>DA 1041</b></p> <p><b>OWNERS CONSENT PLAN</b></p> <p>scale: <b>1:100 @A3</b></p> <p>drawing issue: <b>A</b></p> <p>TRUE NORTH</p> <p>0m 1m 2m 5m</p> |
| A   | 02.08.19   | DA ISSUE A   |   |          |            |       |      |             |   |
| issue   | date   | description   |   |          |            |       |      |             |   |



01 VIEW LOOKING SOUTH/WEST TOWARDS SUBJECT SITE



02 VIEW LOOKING NORTH/WEST TOWARDS SUBJECT SITE



03 VIEW LOOKING SOUTH/EAST TOWARDS SUBJECT SITE



04 VIEW LOOKING EAST TOWARDS SUBJECT SITE



THE DESIGN CONSULTANT

contact@designconsultant.com.au  
TEL: +61 (0)425 724 176  
GPO Box 110 Manly New South Wales Australia 1655  
ABN 6215216559  
WWW.DESIGNCONSULTANT.COM.AU



RICH CARR ARCHITECTS  
RICHCARRARCHITECTS.COM.AU  
T: 0430 936 919 ARB: 9697  
E: richard@richcarrarchitects.com.au

project:  
MANLY SLIDERZ


client  
M & T O'SULLIVAN

| A     | 02.08.19 | DA ISSUE A  |
|-------|----------|-------------|
| issue | date     | description |

COPYRIGHT©

This document is the property of Rich Carr Architects Pty Ltd. This drawing shall only be used for the purpose for which it was commissioned. Unauthorised use of this drawing is prohibited.

Note : Do not scale from drawings. Figured dimensions shall take precedence overscaled dimensions. Any discrepancy shall be reported to the Architect for clarification prior to the commencement of any work.

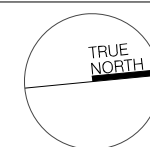


drawing:  
SITE PLAN/SITE ANALYSIS

drawing no.  
DA 1051

scale:  
1:500 @A3

0m 1m 2m 5m

drawing issue:  
A

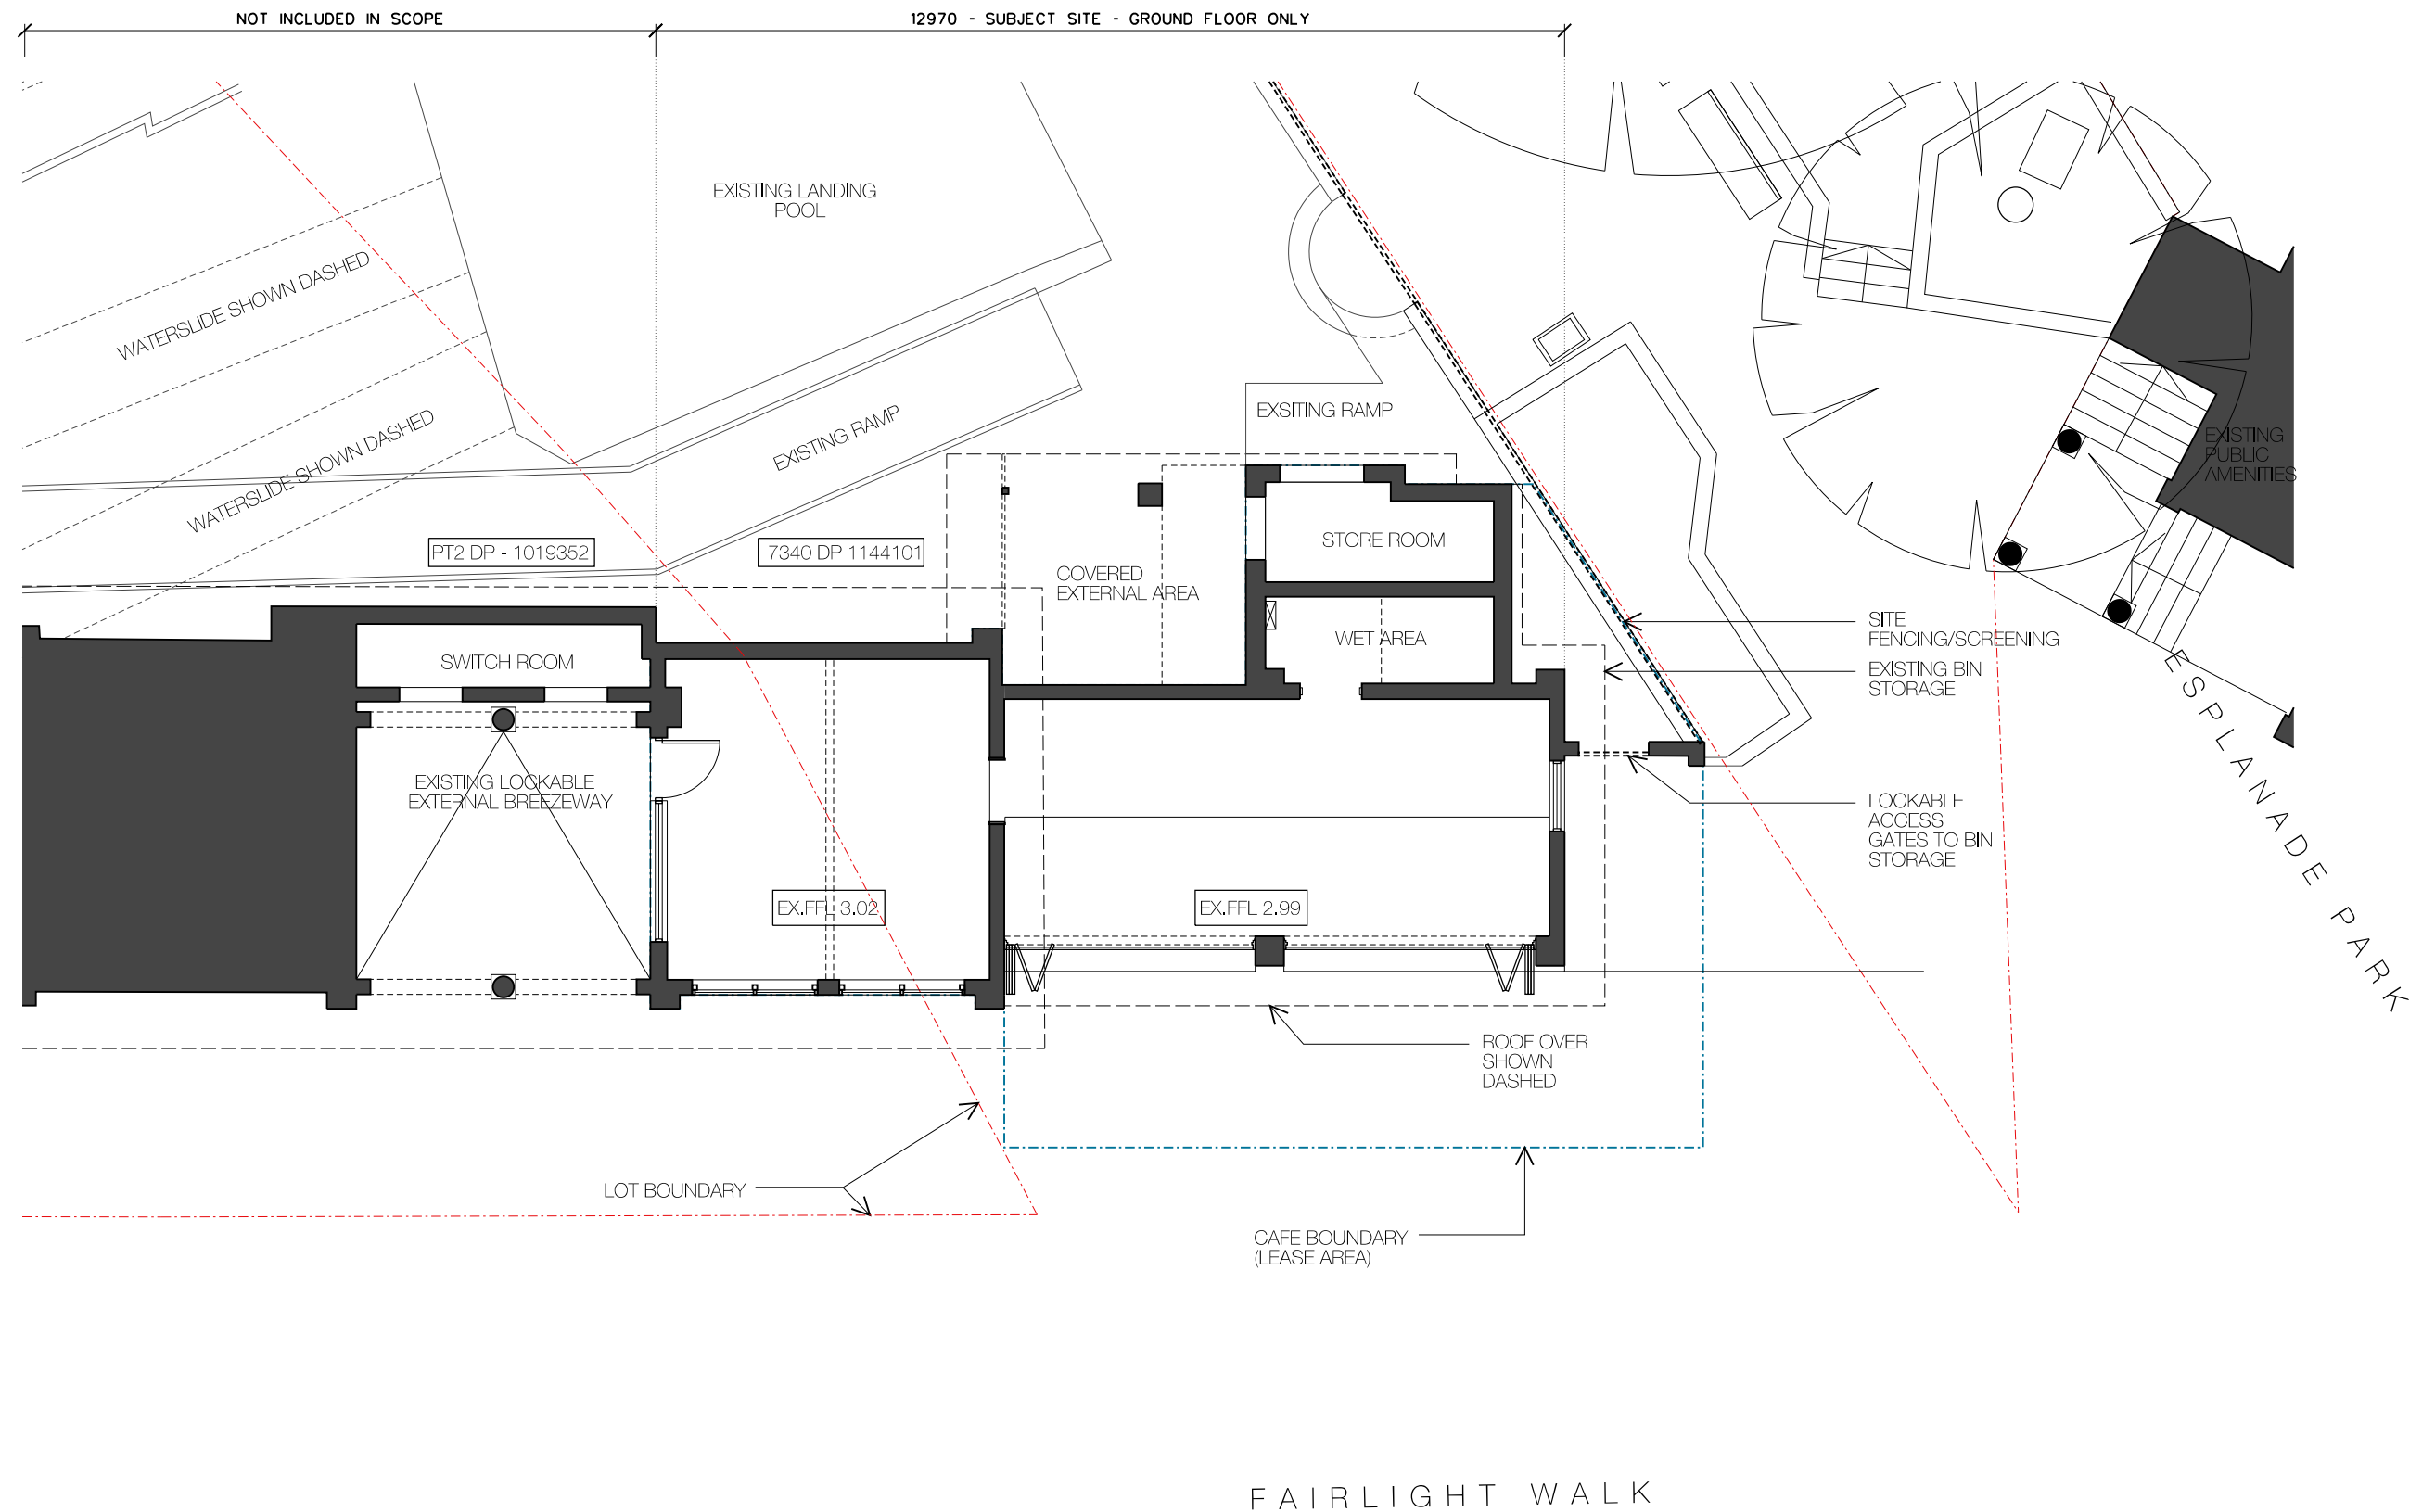

THE DESIGN CONSULTANT

contact@designconsultant.com.au  
TEL: +61 (0)425 724 176  
GPO Box 110 Manly New South Wales Australia 1655  
ABN 6215216559  
WWW.DESIGNCONSULTANT.COM.AU



T: 0430 936 919 ARB: 9697  
E: richard@richcarrarchitects.com.au

project:  
MANLY SLIDERZ


client  
M & T O'SULLIVAN

| A     | 02.08.19 | DA ISSUE A  |
|-------|----------|-------------|
| issue | date     | description |

COPYRIGHT©

This document is the property of Rich Carr Architects Pty Ltd. This drawing shall only be used for the purpose for which it was commissioned. Unauthorised use of this drawing is prohibited.

Note : Do not scale from drawings. Figured dimensions shall take precedence overscaled dimensions. Any discrepancy shall be reported to the Architect for clarification prior to the commencement of any work.

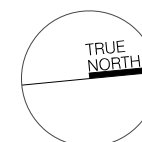


drawing:  
EXISTING GROUND  
FLOOR PLAN

drawing no.  
DA 1052

scale:  
1:100 @A3

0m 1m 2m 5m

drawing issue:  
A

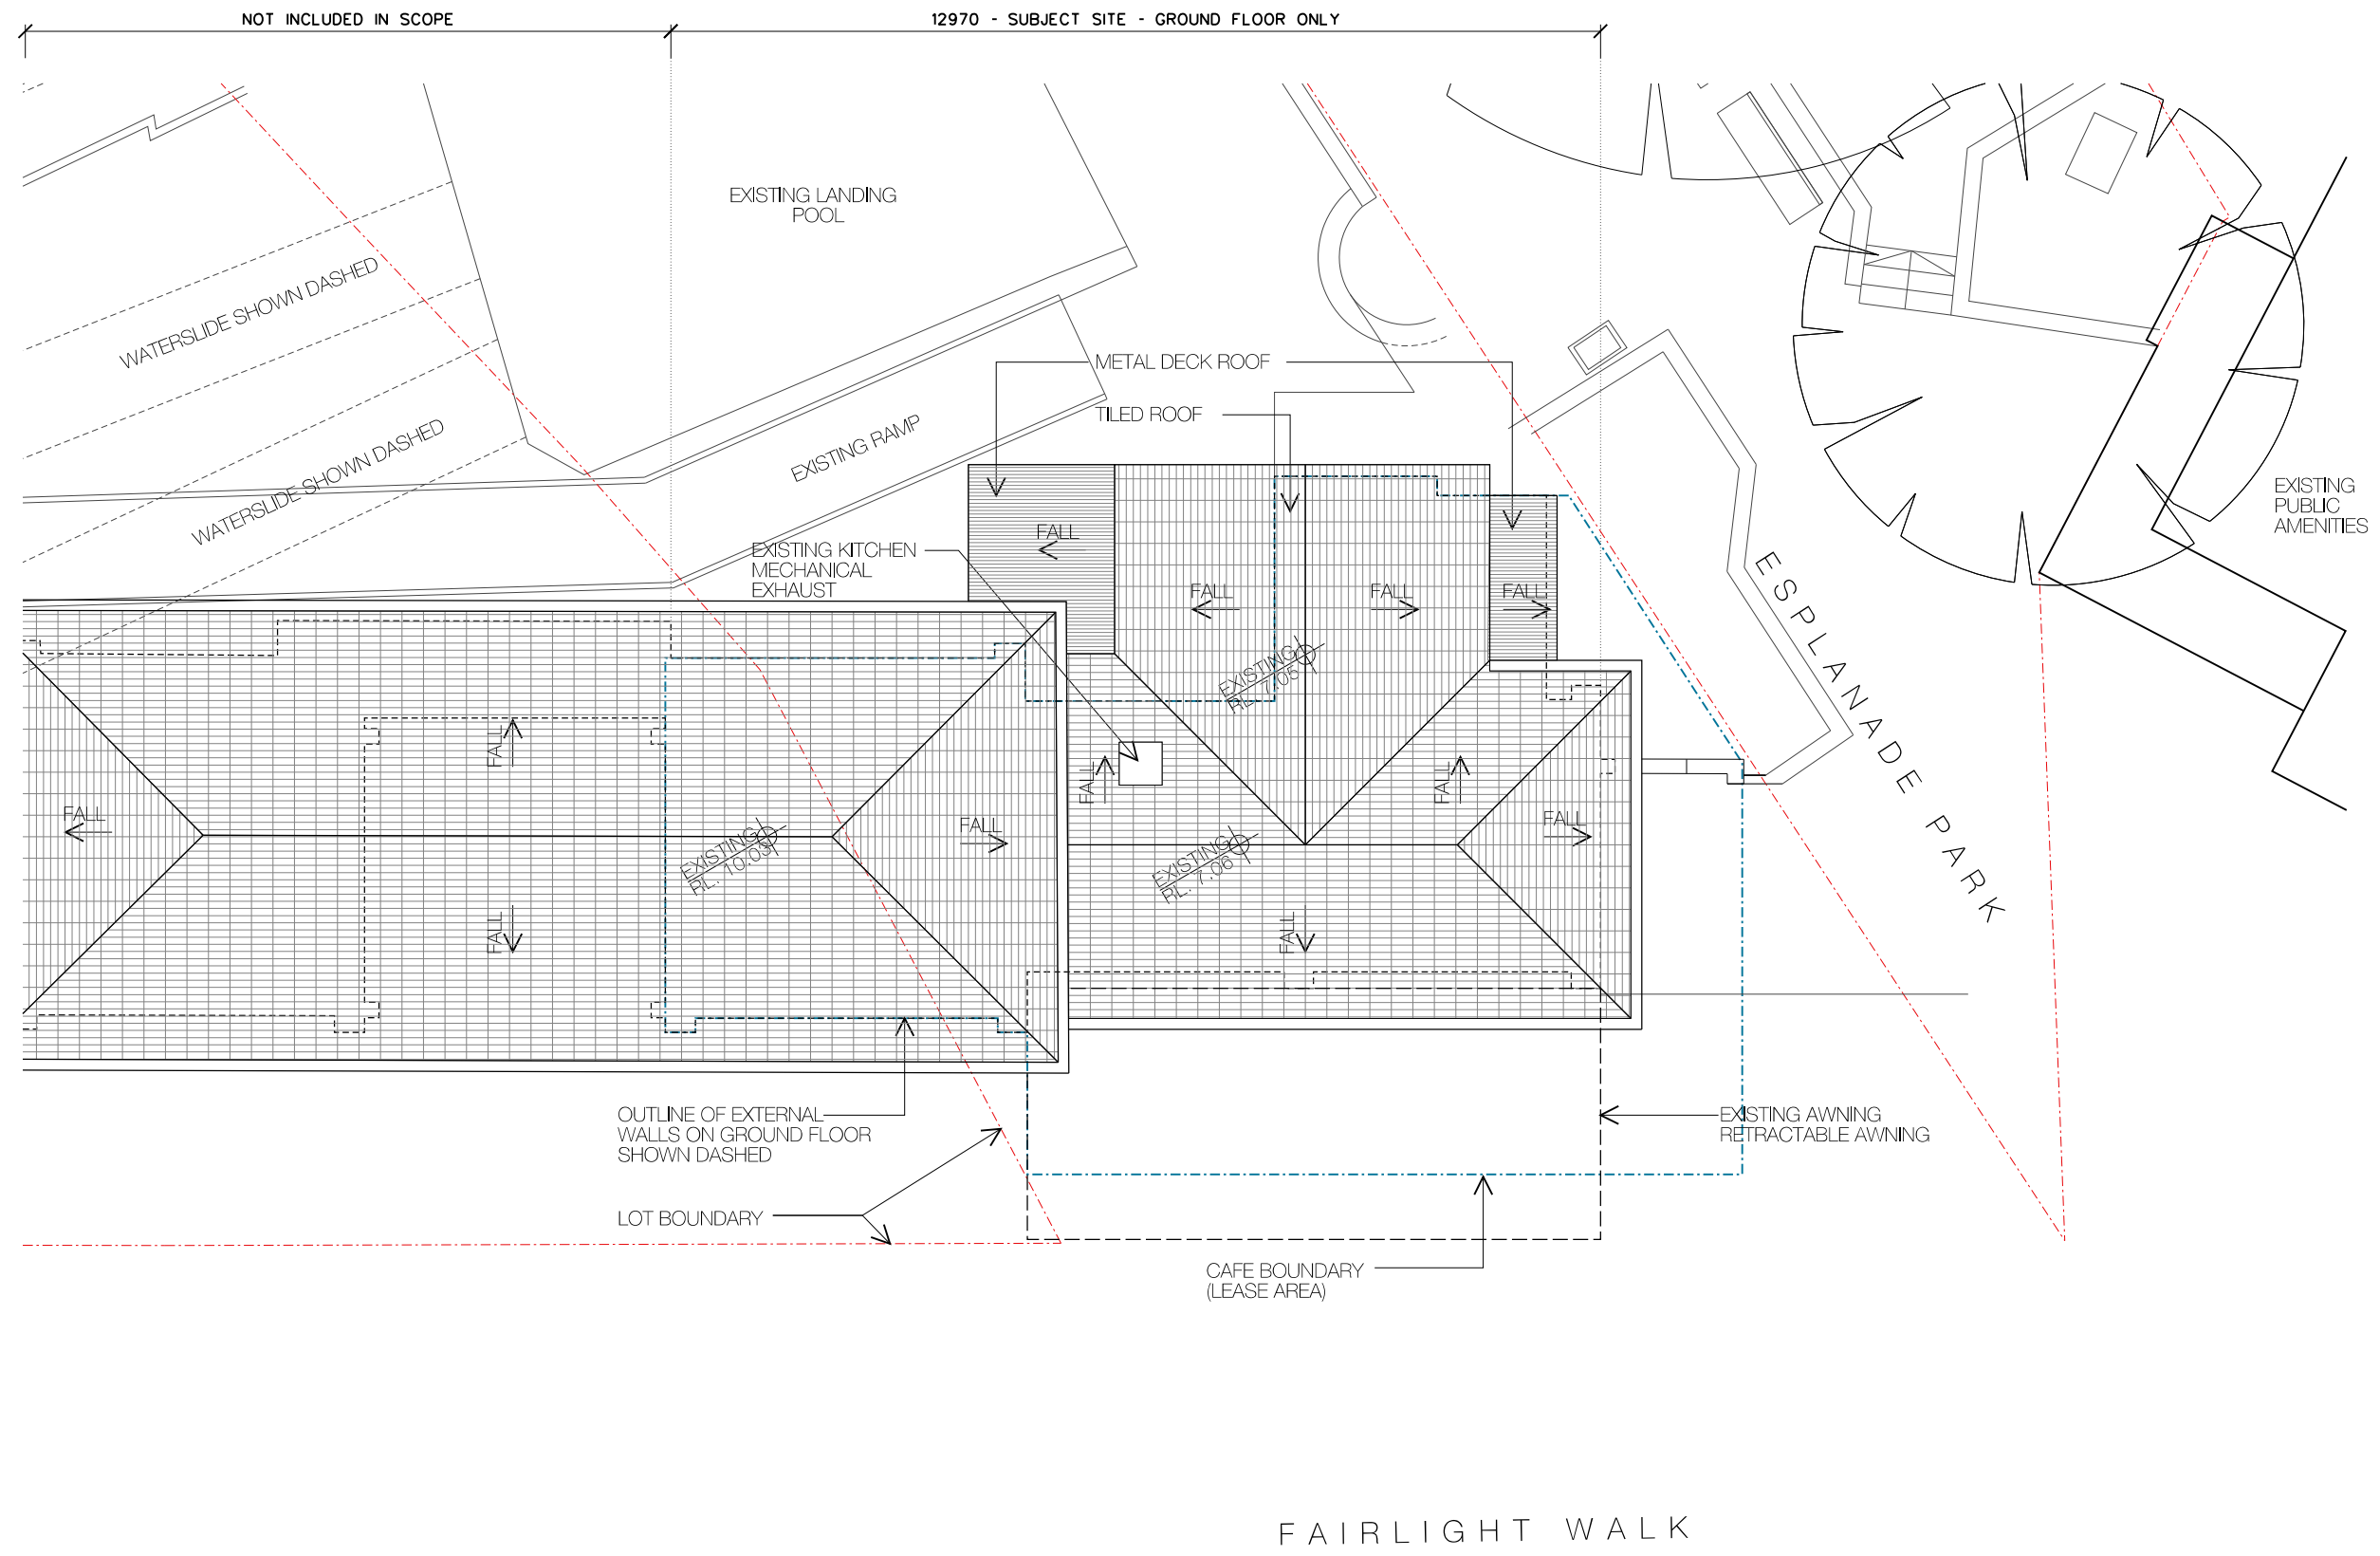

THE DESIGN CONSULTANT

contact@designconsultant.com.au  
TEL: +61 (0)425 724 176  
GPO Box 110 Manly New South Wales Australia 1655  
ABN 6215216559  
WWW.DESIGNCONSULTANT.COM.AU



T: 0430 936 919 ARB: 9697  
E: richard@richcarrarchitects.com.au

project:  
MANLY SLIDERZ


client  
M & T O'SULLIVAN

| issue | date     | description |
|-------|----------|-------------|
| A     | 02.08.19 | DA ISSUE A  |

COPYRIGHT©

This document is the property of Rich Carr Architects Pty Ltd. This drawing shall only be used for the purpose for which it was commissioned. Unauthorised use of this drawing is prohibited.

Note: Do not scale from drawings. Figured dimensions shall take precedence over scaled dimensions. Any discrepancy shall be reported to the Architect for clarification prior to the commencement of any work.

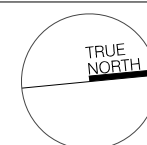



drawing:  
EXISTING ROOF  
PLAN

drawing no.  
DA 1053

scale:  
1:100 @A3

0m 1m 2m 5m

drawing issue:  
A

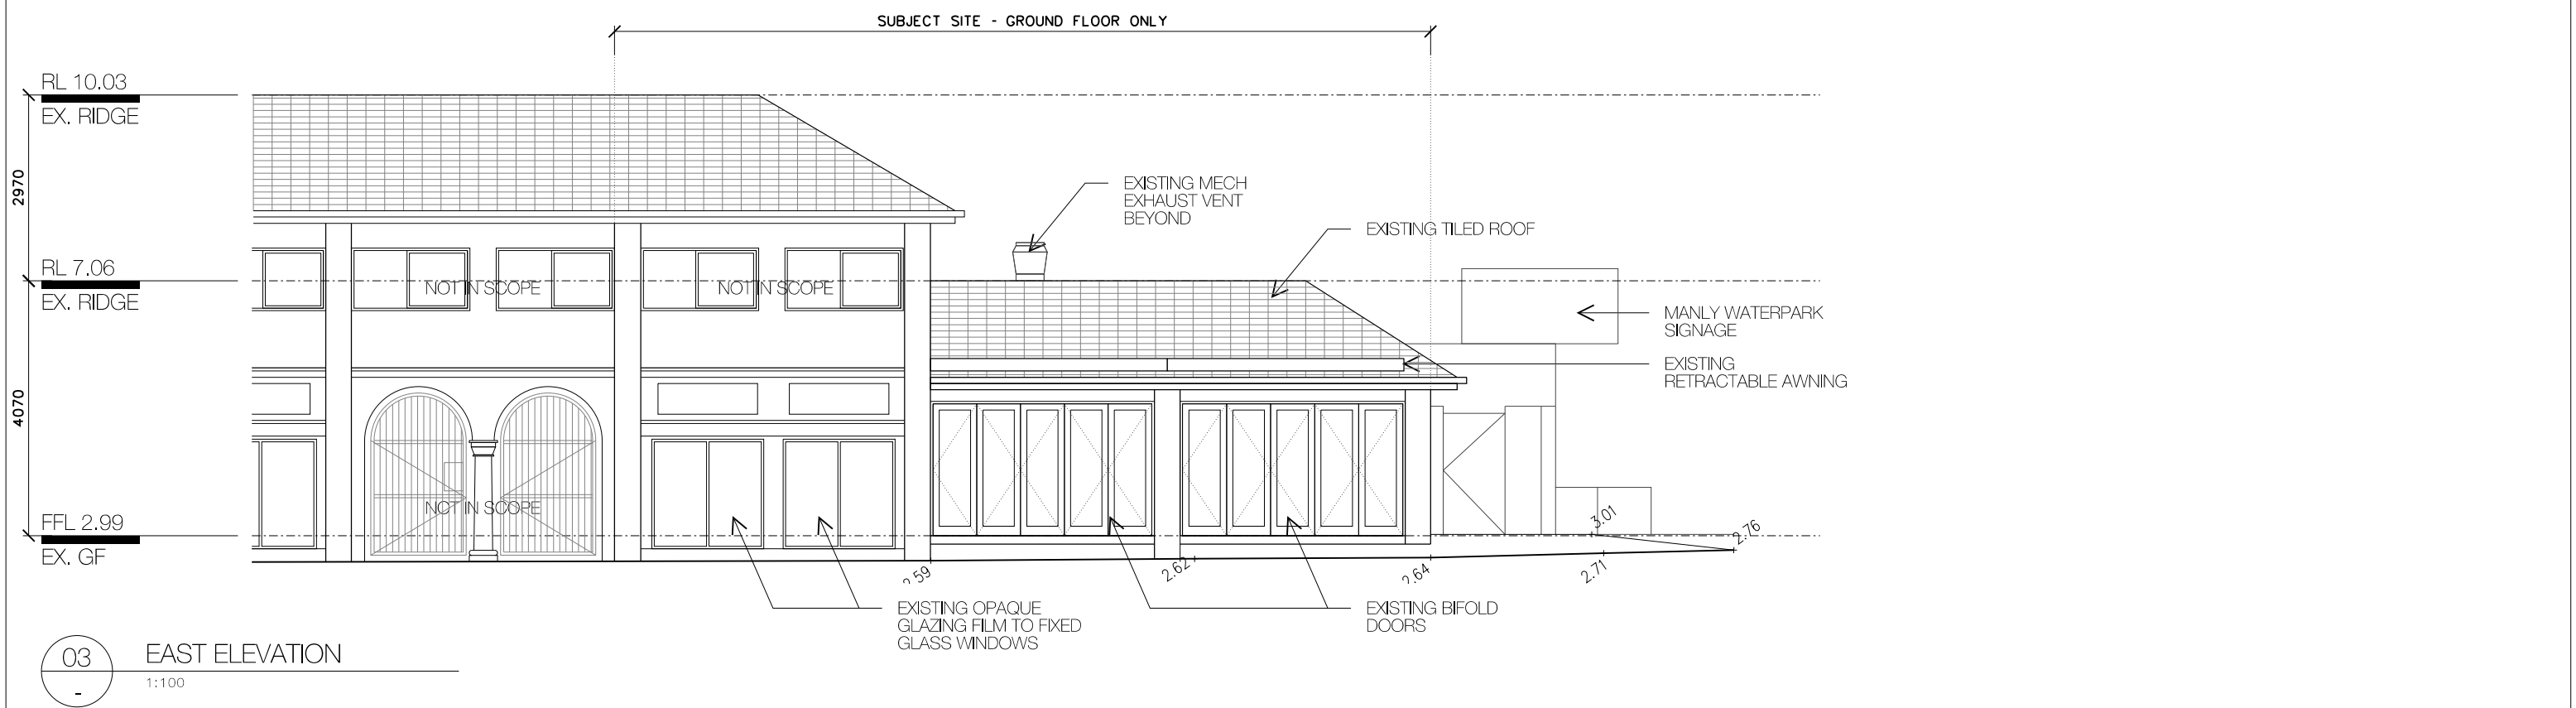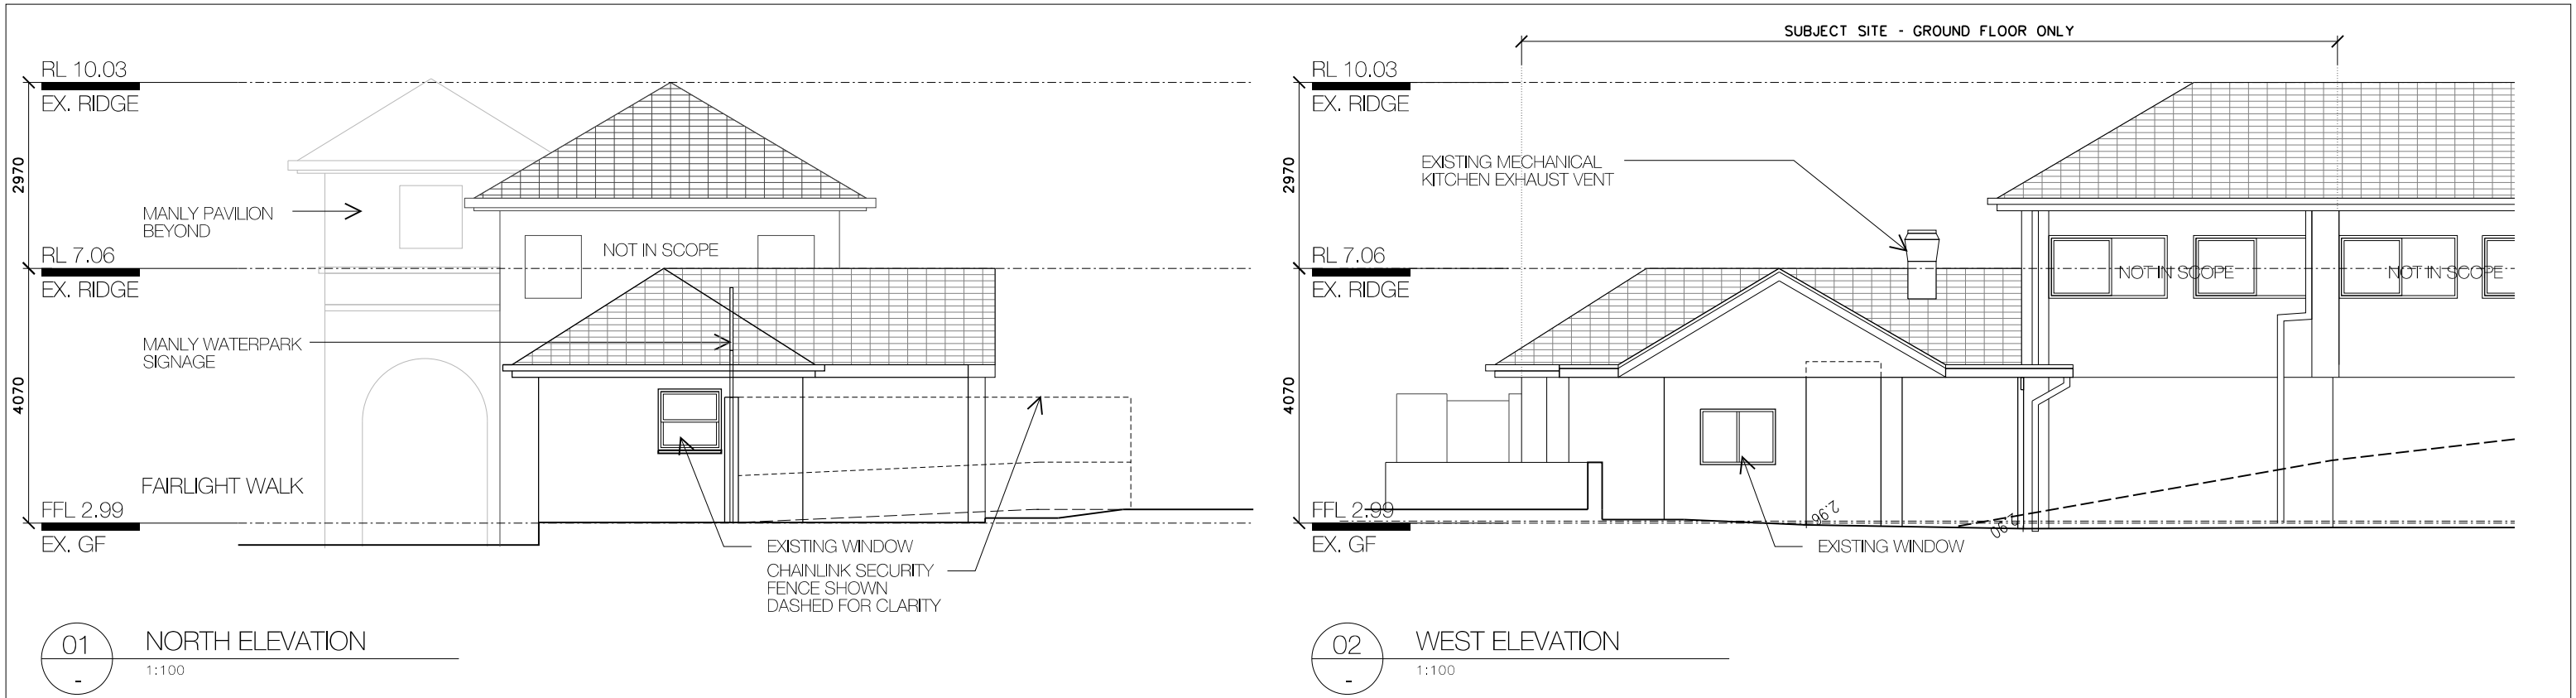

THE DESIGN CONSULTANT

contact@designconsultant.com.au  
TEL: +61 (0)425 724 176  
GPO Box 110 Manly New South Wales Australia 1655  
ABN 6215216559  
WWW.DESIGNCONSULTANT.COM.AU



RICH CARR ARCHITECTS  
RICHCARRARCHITECTS.COM.AU  
T: 0430 936 919 ARB: 9697  
E: richard@richcarrarchitects.com.au


project: MANLY SLIDERZ client: M & T O'SULLIVAN

| issue | date     | description |
|-------|----------|-------------|
| A     | 02.08.19 | DA ISSUE A  |

COPYRIGHT©

This document is the property of Rich Carr Architects Pty Ltd. This drawing shall only be used for the purpose for which it was commissioned. Unauthorised use of this drawing is prohibited.

Note : Do not scale from drawings. Figured dimensions shall take precedence overscaled dimensions. Any discrepancy shall be reported to the Architect for clarification prior to the commencement of any work.

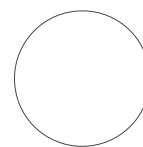

drawing:  
EXISTING  
ELEVATIONS


drawing no.  
DA 1054

scale:  
1:100 @A3



drawing issue:  
A



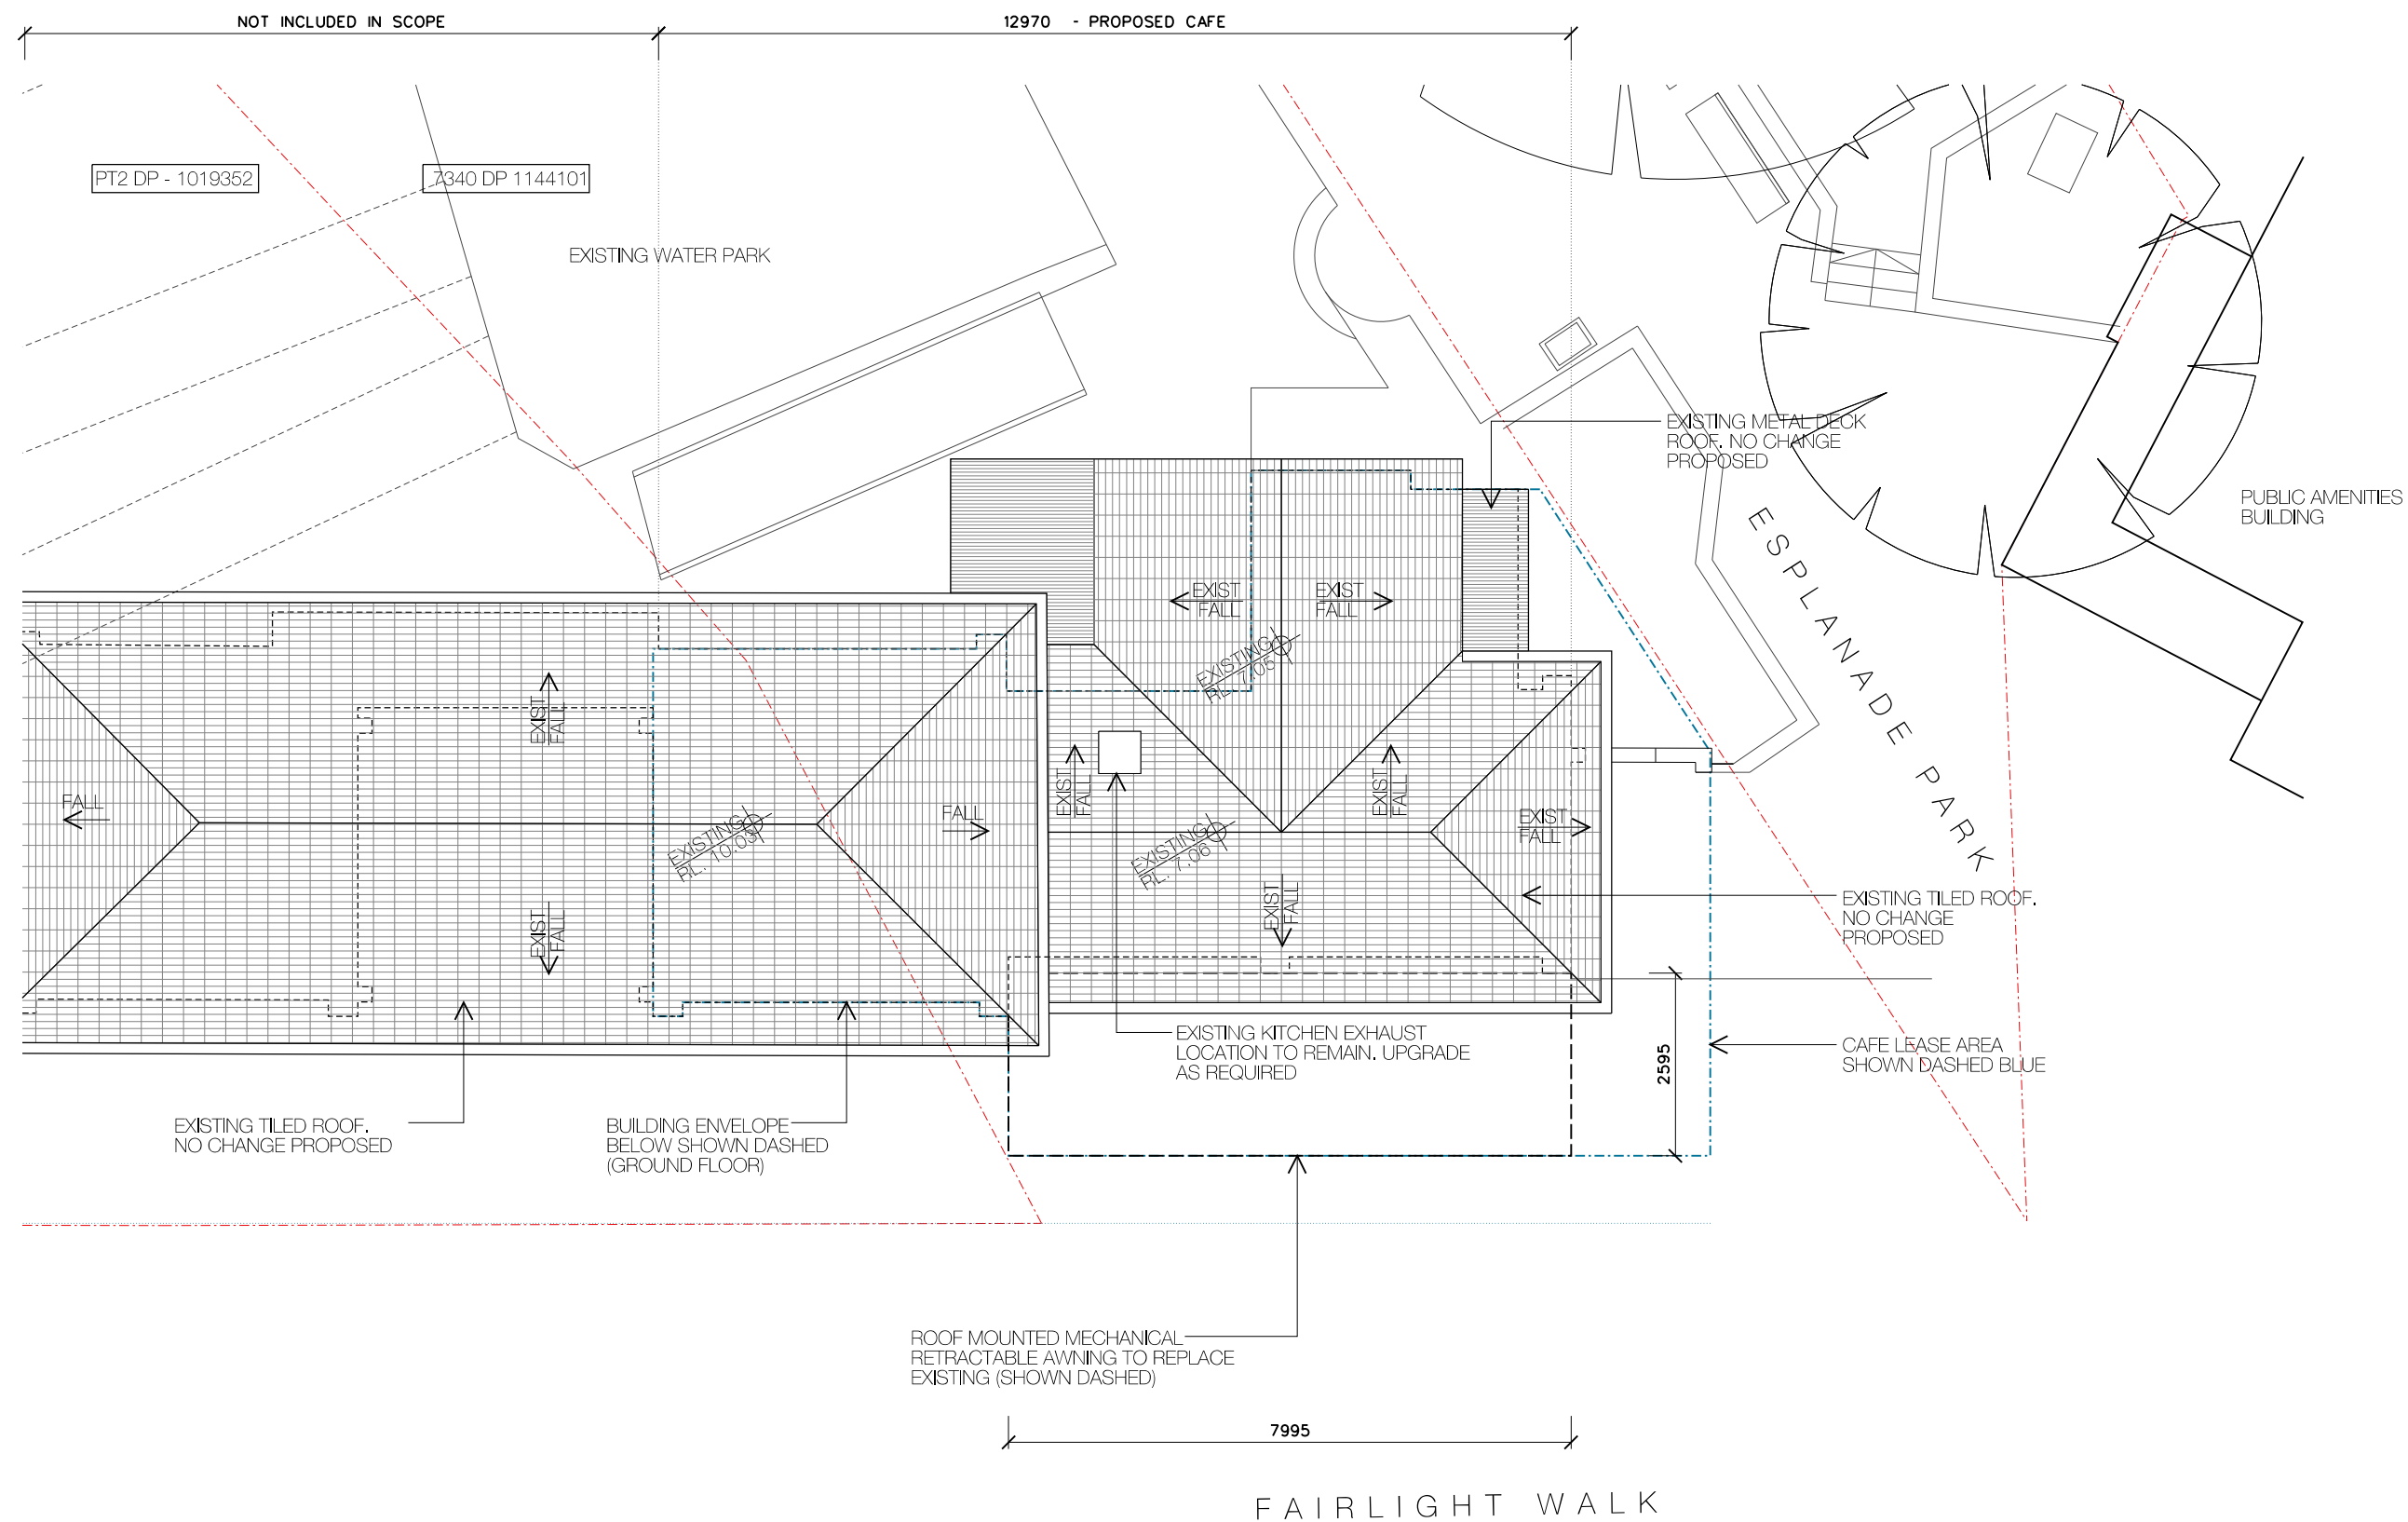

THE DESIGN CONSULTANT

contact@designconsultant.com.au  
TEL: +61 (0)425 724 176  
GPO Box 110 Manly New South Wales Australia 1655  
ABN 6215216559  
WWW.DESIGNCONSULTANT.COM.AU



T: 0430 936 919 ARB: 9697  
E: richard@richcarrarchitects.com.au

project:  
MANLY SLIDERZ


client  
M & T O'SULLIVAN

| issue | date     | description |
|-------|----------|-------------|
| A     | 02.08.19 | DA ISSUE A  |

COPYRIGHT©

This document is the property of Rich Carr Architects Pty Ltd. This drawing shall only be used for the purpose for which it was commissioned. Unauthorised use of this drawing is prohibited.

Note : Do not scale from drawings. Figured dimensions shall take precedence overscaled dimensions. Any discrepancy shall be reported to the Architect for clarification prior to the commencement of any work.

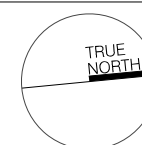



drawing:  
PROPOSED ROOF  
PLAN

drawing no.  
DA 1102

scale:  
1:100 @A3

0m 1m 2m 5m

drawing issue:  
A

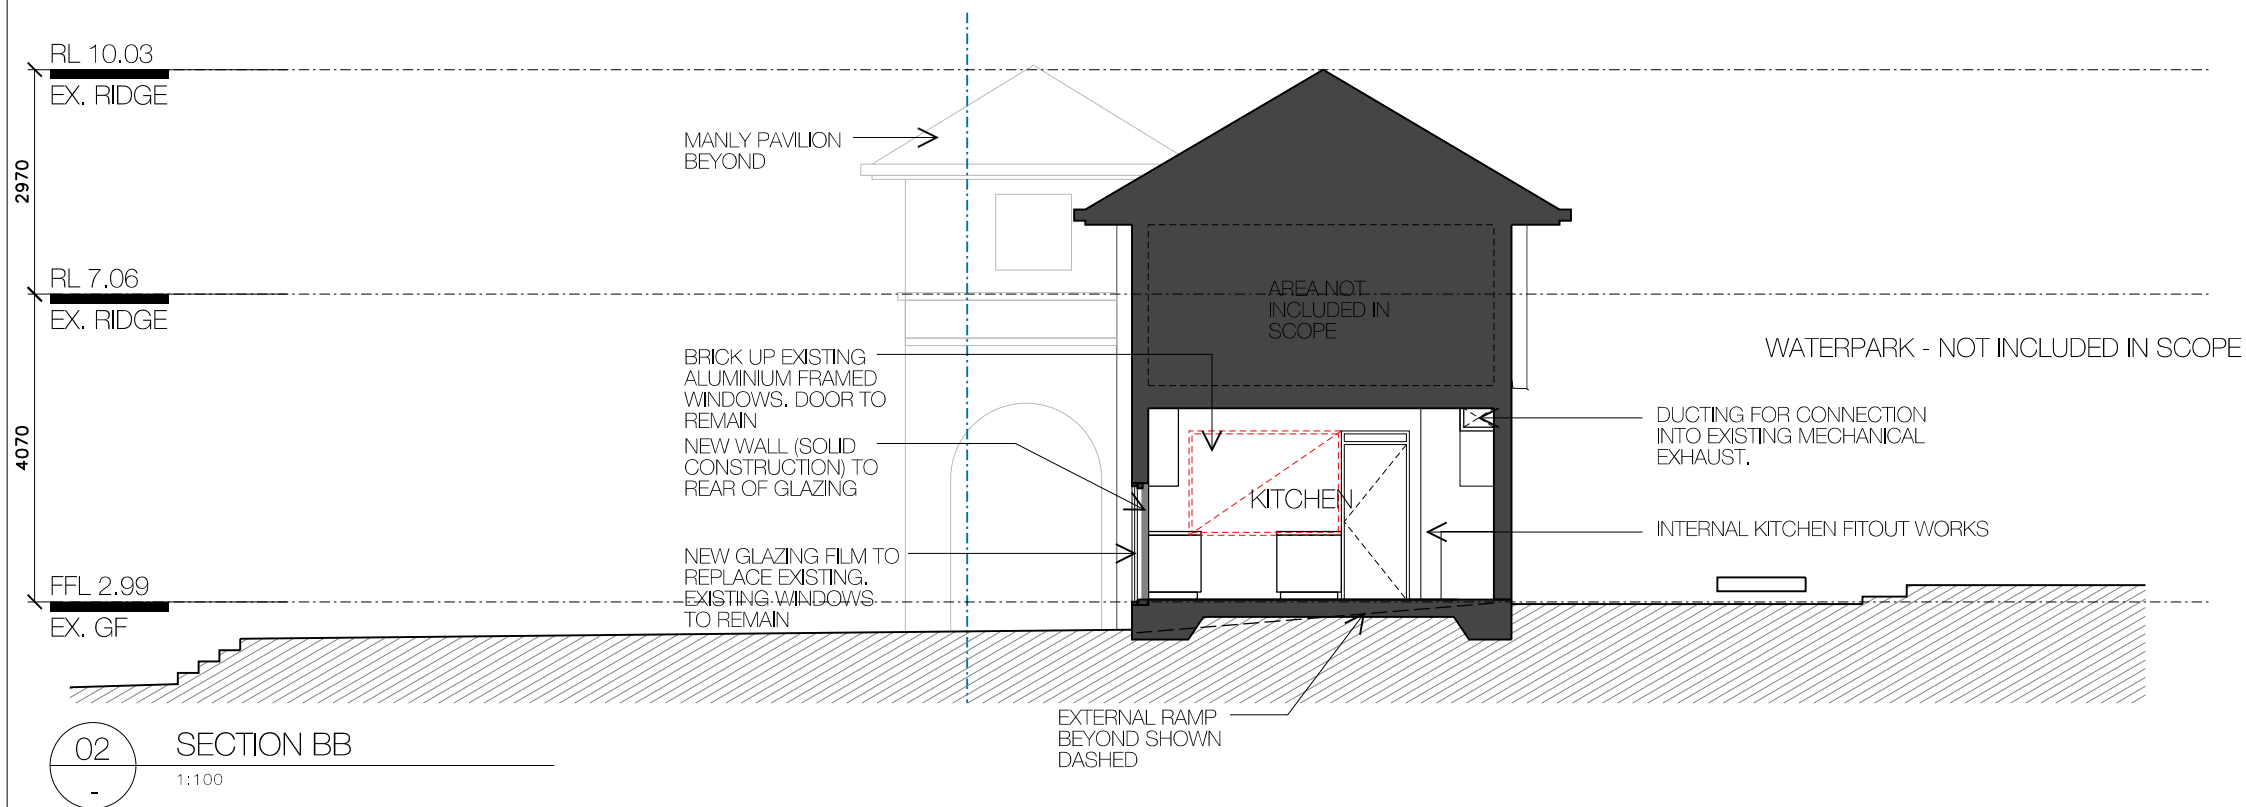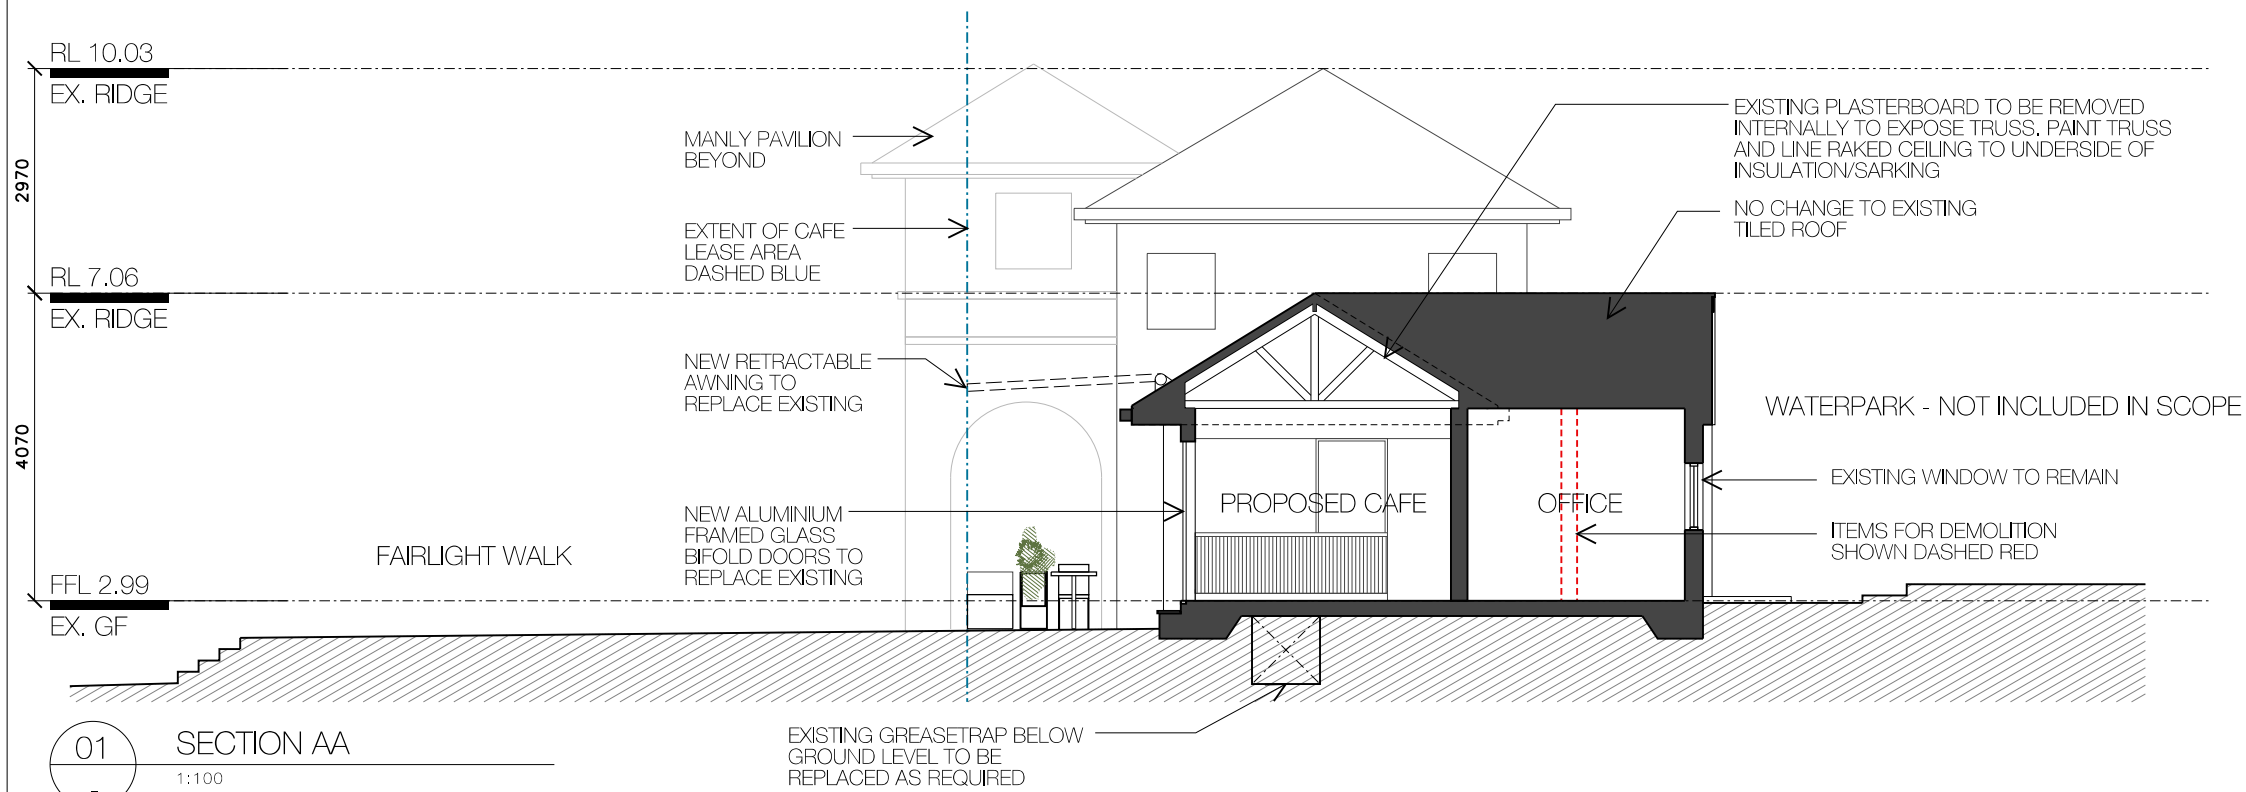

THE DESIGN CONSULTANT

contact@designconsultant.com.au  
TEL: +61 (0)425 724 176  
GPO Box 110 Manly New South Wales Australia 1655  
ABN 6215216559  
WWW.DESIGNCONSULTANT.COM.AU

**RICH CARR**  
ARCHITECTS  
RICHCARRARCHITECTS.COM.AU  
T: 0430 936 919 ARB: 9697  
E: richard@richcarrarchitects.com.au

project:  
MANLY SLIDERZ

client  
M & T O'SULLIVAN

| issue | date     | description |
|-------|----------|-------------|
| A     | 02.08.19 | DA ISSUE A  |

COPYRIGHT©

This document is the property of Rich Carr Architects Pty Ltd. This drawing shall only be used for the purpose for which it was commissioned. Unauthorised use of this drawing is prohibited.

Note : Do not scale from drawings. Figured dimensions shall take precedence overscaled dimensions. Any discrepancy shall be reported to the Architect for clarification prior to the commencement of any work.




drawing:  
SECTIONS

drawing no.  
DA 1201


scale:  
1:100 @A3

0m 1m 2m 5m

drawing issue:  
A

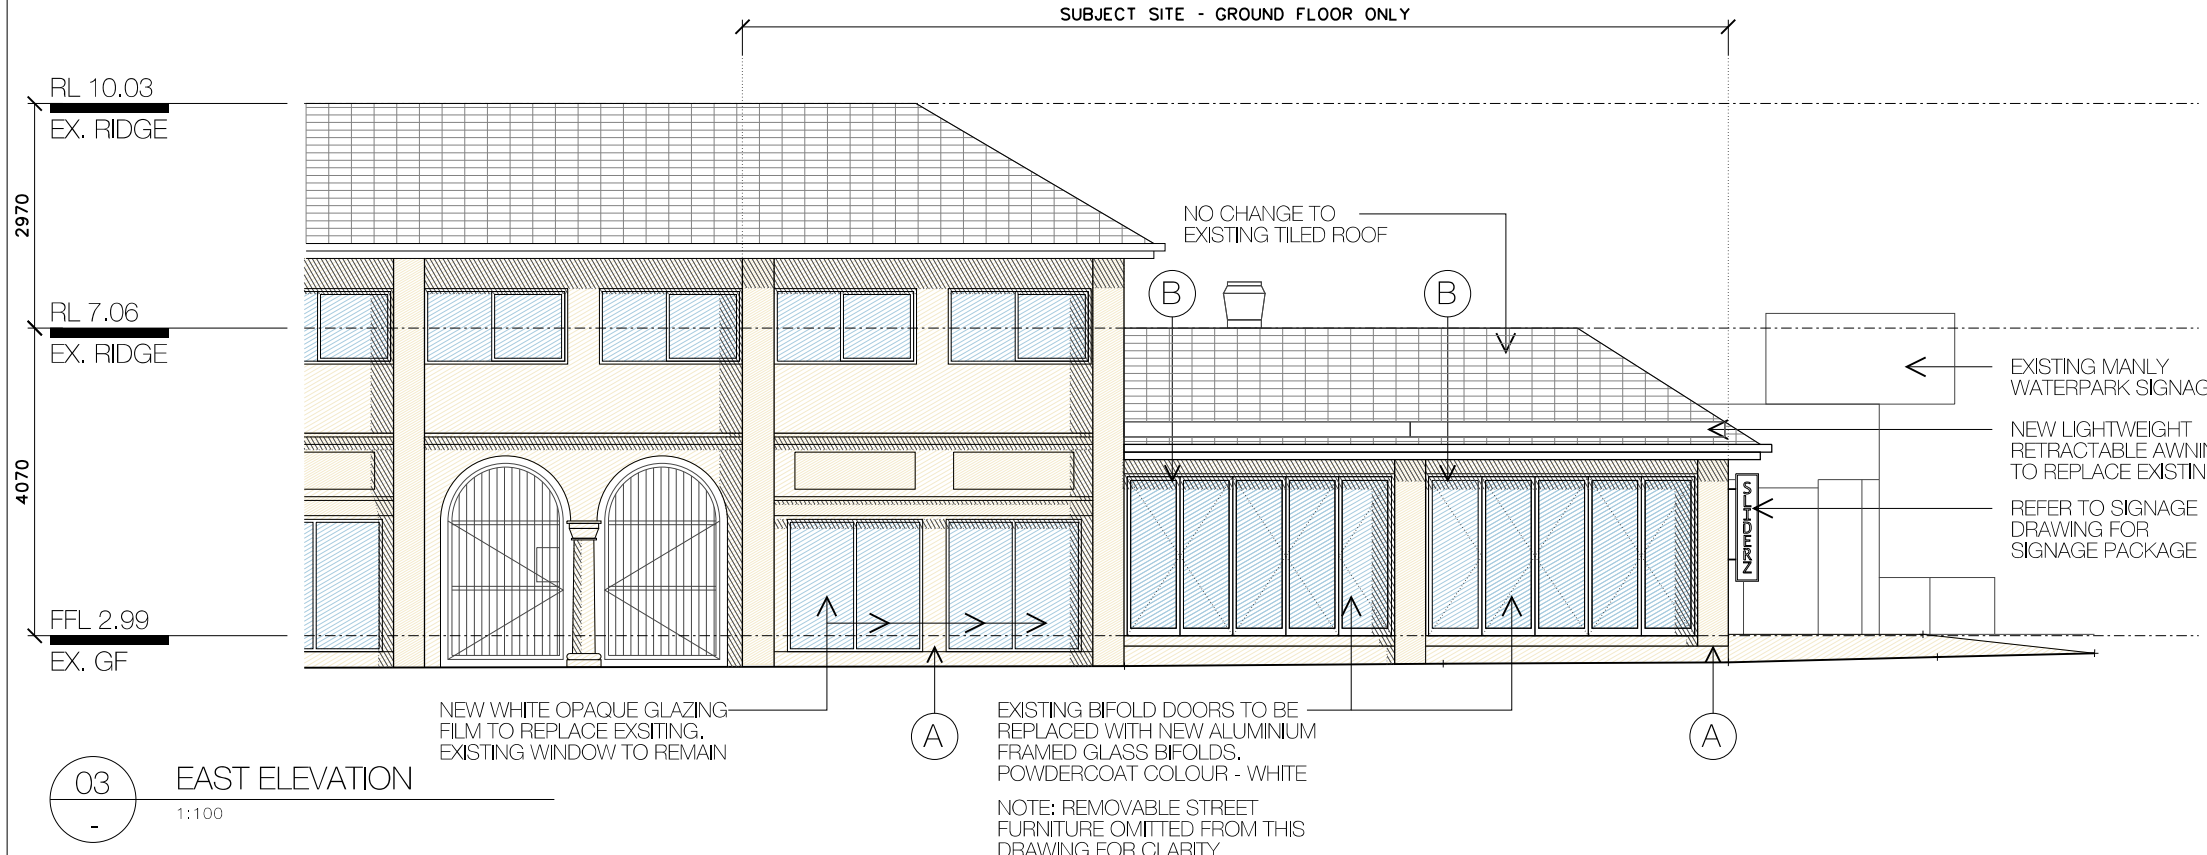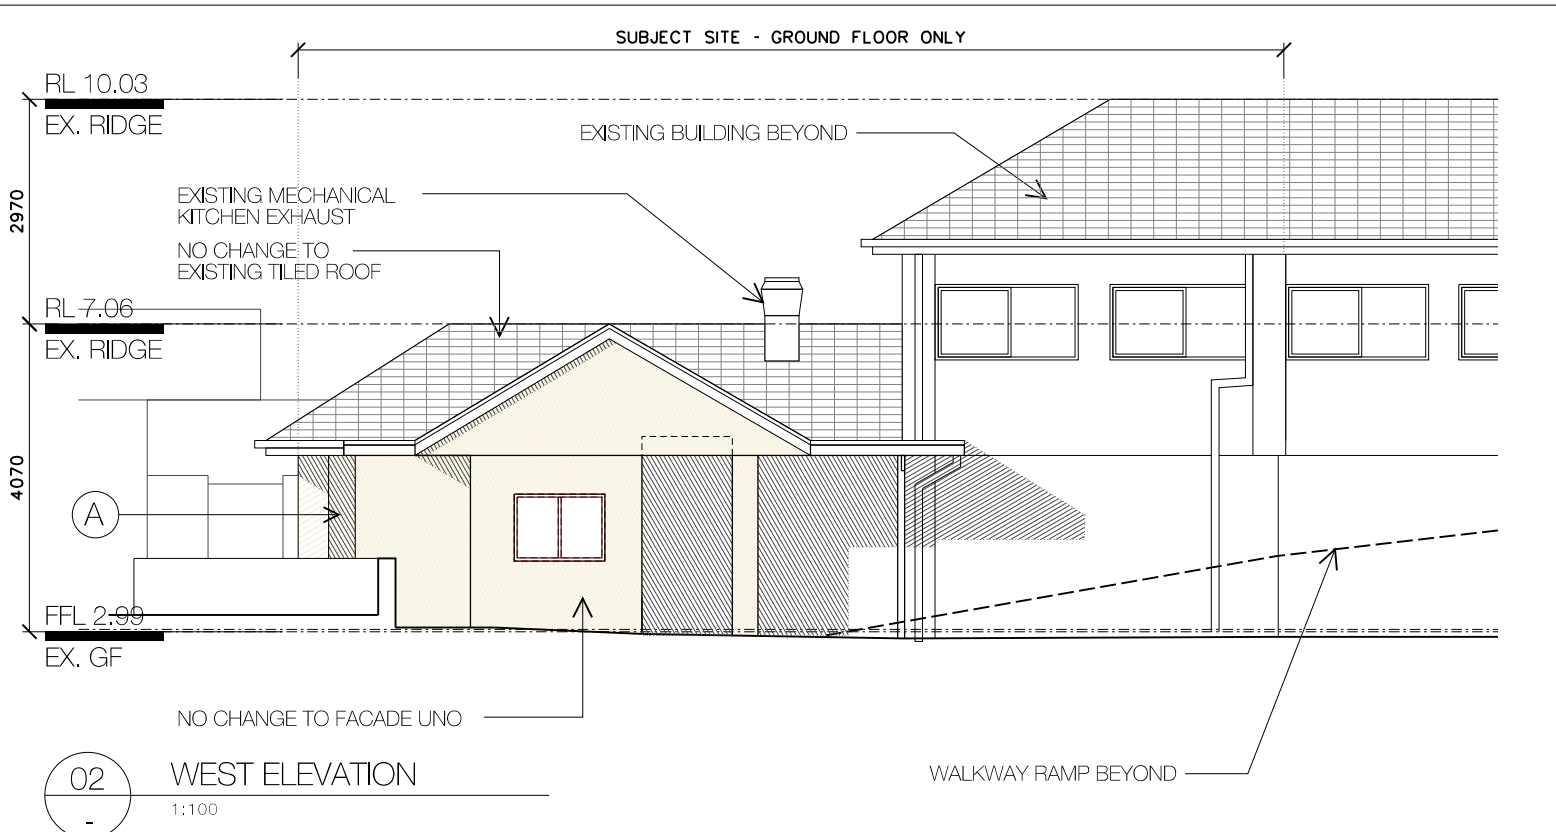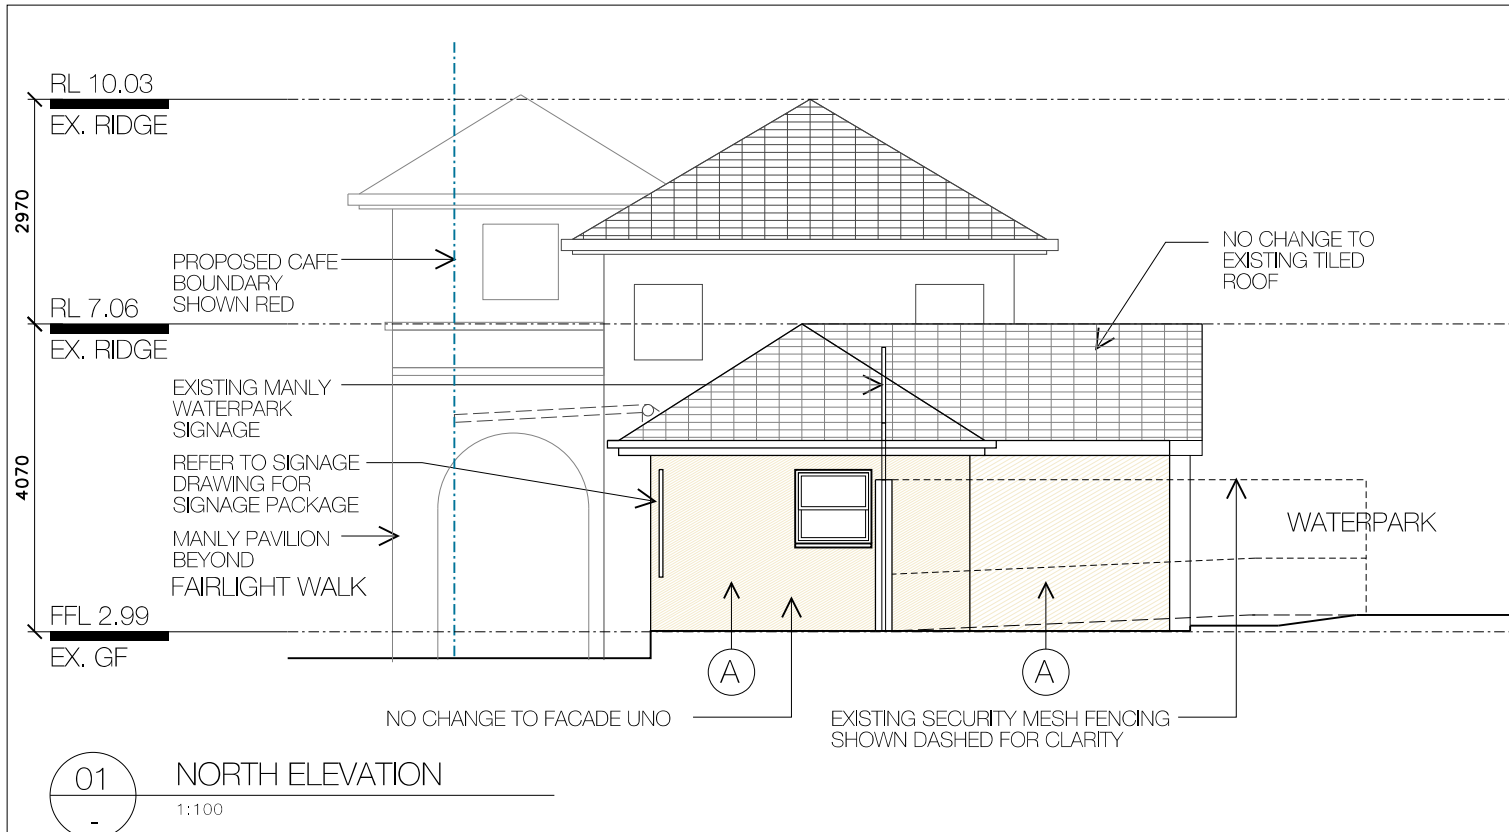


### FINISHES LEGEND

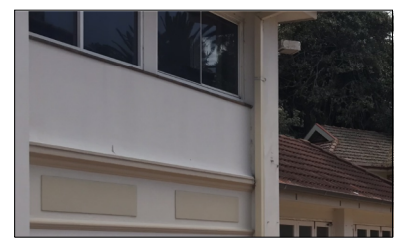


MATERIAL FINISH A - RENDERED MASONRY. COLOUR AND TEXTURE TO MATCH EXISTING BEIGE OF MANLY PAVILION ADJACENT




MATERIAL FINISH B - POWDERCOATED ALUMINIUM FRAMED GLASS BIFOLD DOORS
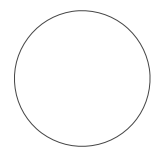
|   |   |   |                                       |                                                    |                               |  |
|---|---|---|---------------------------------------|----------------------------------------------------|-------------------------------|--|
| <b>THE DESIGN CONSULTANT</b><br><br>contact@designconsultant.com.au<br>TEL: +61 (0)425 724 176<br>GPO Box 110 Manly New South Wales Australia 1655<br>ABN 6215216559<br>WWW.DESIGNCONSULTANT.COM.AU |  <b>RICH CARR ARCHITECTS</b><br>RICHCARRARCHITECTS.COM.AU<br>T: 0430 936 919 ARB: 9697<br>E: richard@richcarrarchitects.com.au | project:<br><b>MANLY SLIDERZ</b>   | client<br><b>M &amp; T O'SULLIVAN</b> | drawing:<br><b>ELEVATIONS</b>                      | drawing no.<br><b>DA 1301</b> |  |
|   |   | B<br>issue   | 11.12.19<br>date                      | DA ISSUE B - ADDITIONAL INFORMATION<br>description |                               |  |
|   |   | COPYRIGHT©<br><small>This document is the property of Rich Carr Architects Pty Ltd. This drawing shall only be used for the purpose for which it was commissioned. Unauthorised use of this drawing is prohibited.</small>    |                                       |                                                    |                               |  |
|   |   | <small>Note : Do not scale from drawings. Figured dimensions shall take precedence overscaled dimensions. Any discrepancy shall be reported to the Architect for clarification prior to the commencement of any work.</small> |                                       |                                                    |                               |  |
|   |   |   |                                       | scale:<br>1:100 @A3                                | drawing issue:<br><b>B</b>    |  |

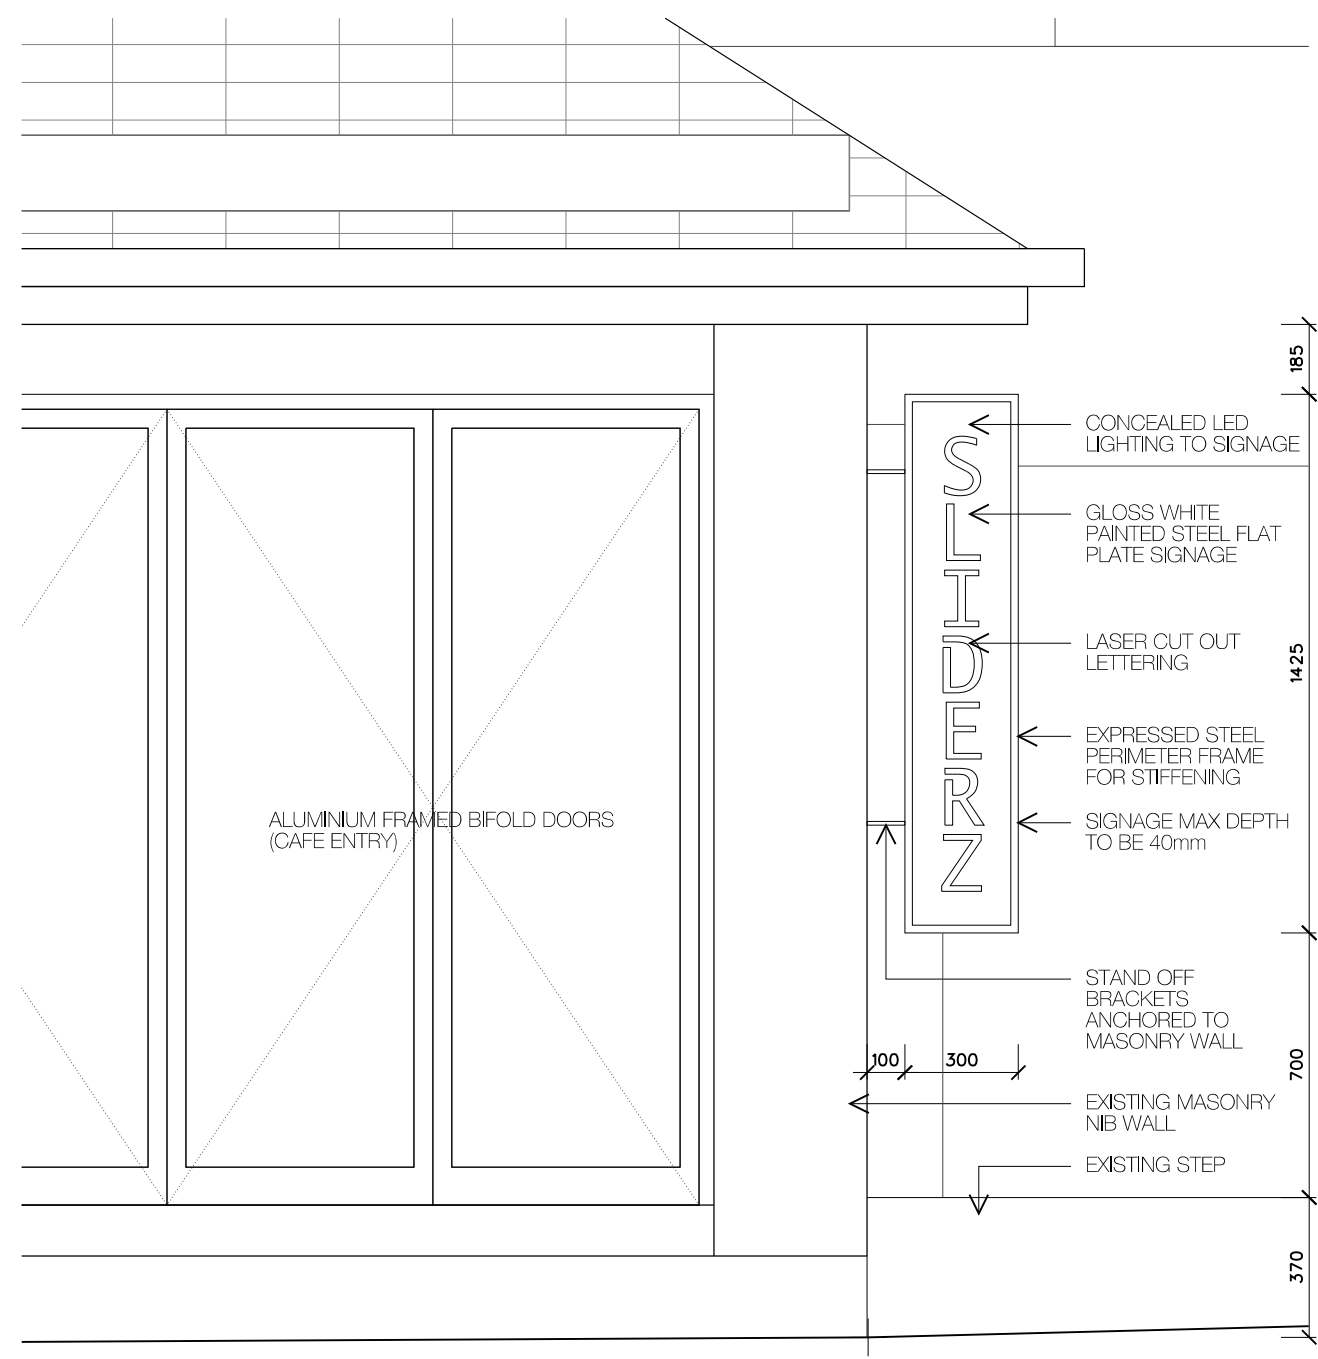

01 SIGNAGE ELEVATION DETAIL  
1:20

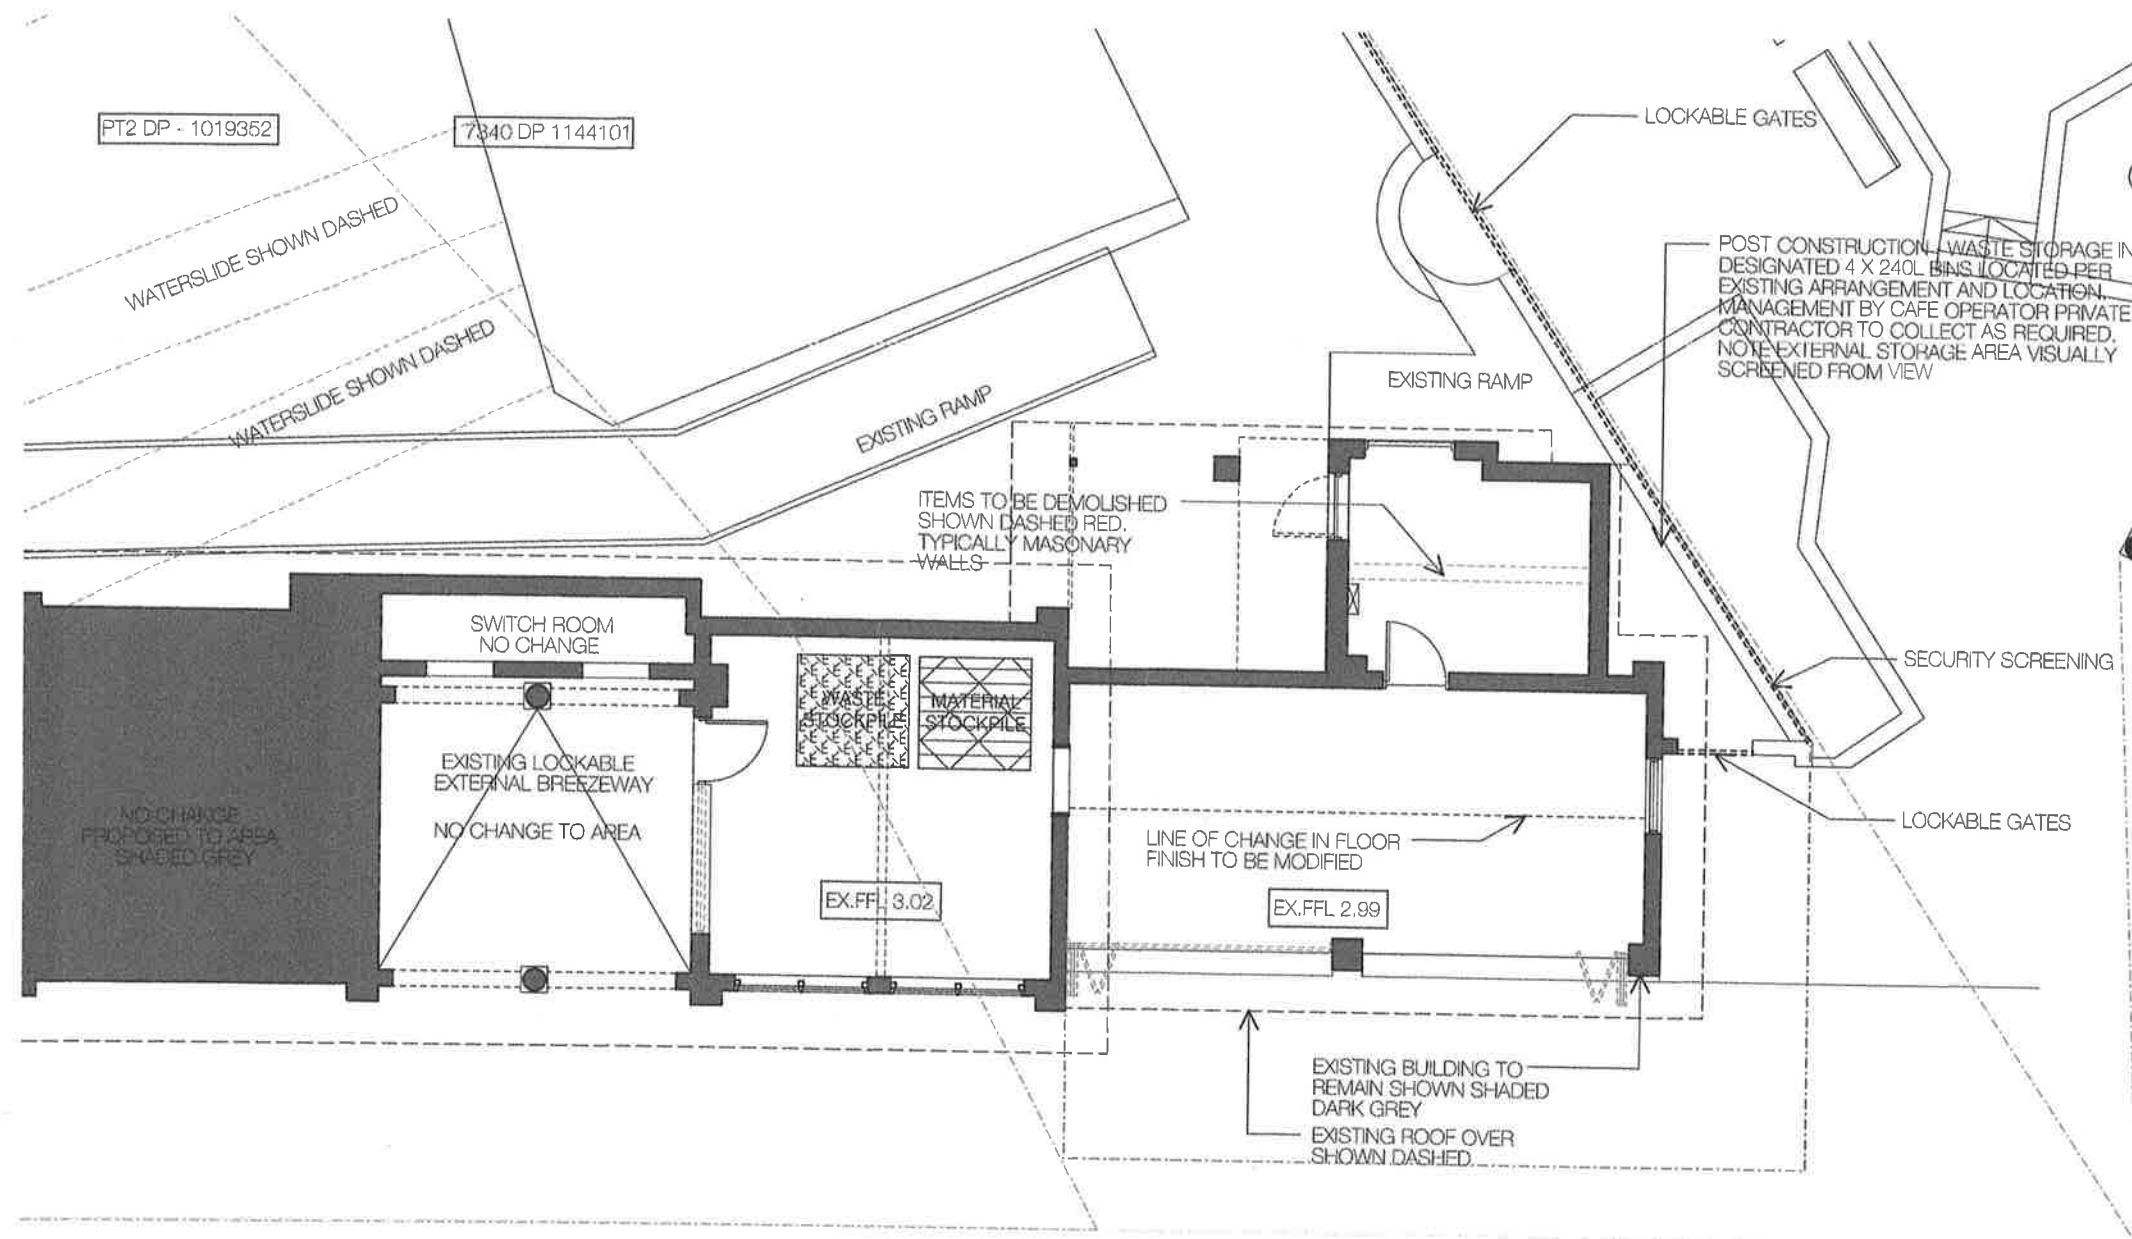

## WASTE GENERATION - CONSTRUCTION STAGE

ALL CONSTRUCTION AND WASTE MATERIALS TO BE STORED DESIGNATED AREAS NOMINATED DURING CONSTRUCTION STAGE.

ALL DEMOLITION AND EXCAVATION MATERIALS TO BE COLLECTED WEEKLY FROM SITE DURING DEMOLITION/EXCAVATION STAGE.

NOTE: SEDIMENT AND EROSION CONTROL NOT SHOWN ON THIS DRAWING. REFER TO SEDIMENT CONTROL PLAN PREPARED BY ENGINEER FOR DETAILS.

## LEGEND



MATERIALS STOCKPILE AREA DURING CONSTRUCTION PHASE

WASTE STOCK PILE AREA DURING CONSTRUCTION PHASE. WASTE SORTED INTO GROUPS FOR RECYCLING

EXISTING BUILDING FOR DEMOLITION SHOWN DASHED MAROON

PROPOSED BUILDING OUTLINE SHOWN BLUE

NOTE: CONTRACTOR TO REFER TO ASSOCIATED WASTE MANAGEMENT WRITTEN PLAN SUBMITTED TO COUNCIL WITH THIS DEVELOPMENT APPLICATION FOR FURTHER REQUIREMENTS AND ALLOWANCES.

## FAIRLIGHT WALK

### DEVELOPMENT CALCULATIONS

|                                                             |                |
|-------------------------------------------------------------|----------------|
| WASTE RATES (NORTHERN BEACHES COUNCIL GUIDELINES - CAFE)    | 300L/100m2/DAY |
| RECYCLING RATES (NORTHERN BEACHES COUNCIL GUIDELINES- CAFE) | 200L/100m2/DAY |
| TOTAL CAFE AREA (EXCLUDING STORE ROOMS)                     | 49m2           |
| TOTAL WASTE/DAY                                             | 147L           |
| TOTAL RECYCLING/DAY                                         | 98L            |

### THE DESIGN CONSULTANT

contact@designconsultant.com.au  
TEL: +61 (0)425 724 176  
GPO Box 110 Manly New South Wales Australia 1655  
ABN 6215216559  
WWW.DESIGNCONSULTANT.COM.AU



RICH CARR ARCHITECTS  
T: 0430 936 919 ARB: 9697  
E: richard@richcarrarchitects.com.au


project:  
MANLY SLIDERZ

client  
M & T O'SULLIVAN

A 02.08.19 DA ISSUE A  
issue date description

COPYRIGHT ©

Note: Do not scale from drawings. Figured dimensions shall take precedence over scaled dimensions. Any discrepancy shall be reported to the Architect for clarification prior to the commencement of any work.

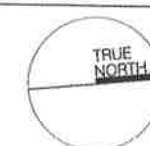

drawing:  
WASTE  
MANAGEMENT PLAN

drawing no.  
DA 1801

scale:  
1:100 @A3

drawing issue:  
A

