


TOP ELEVATION

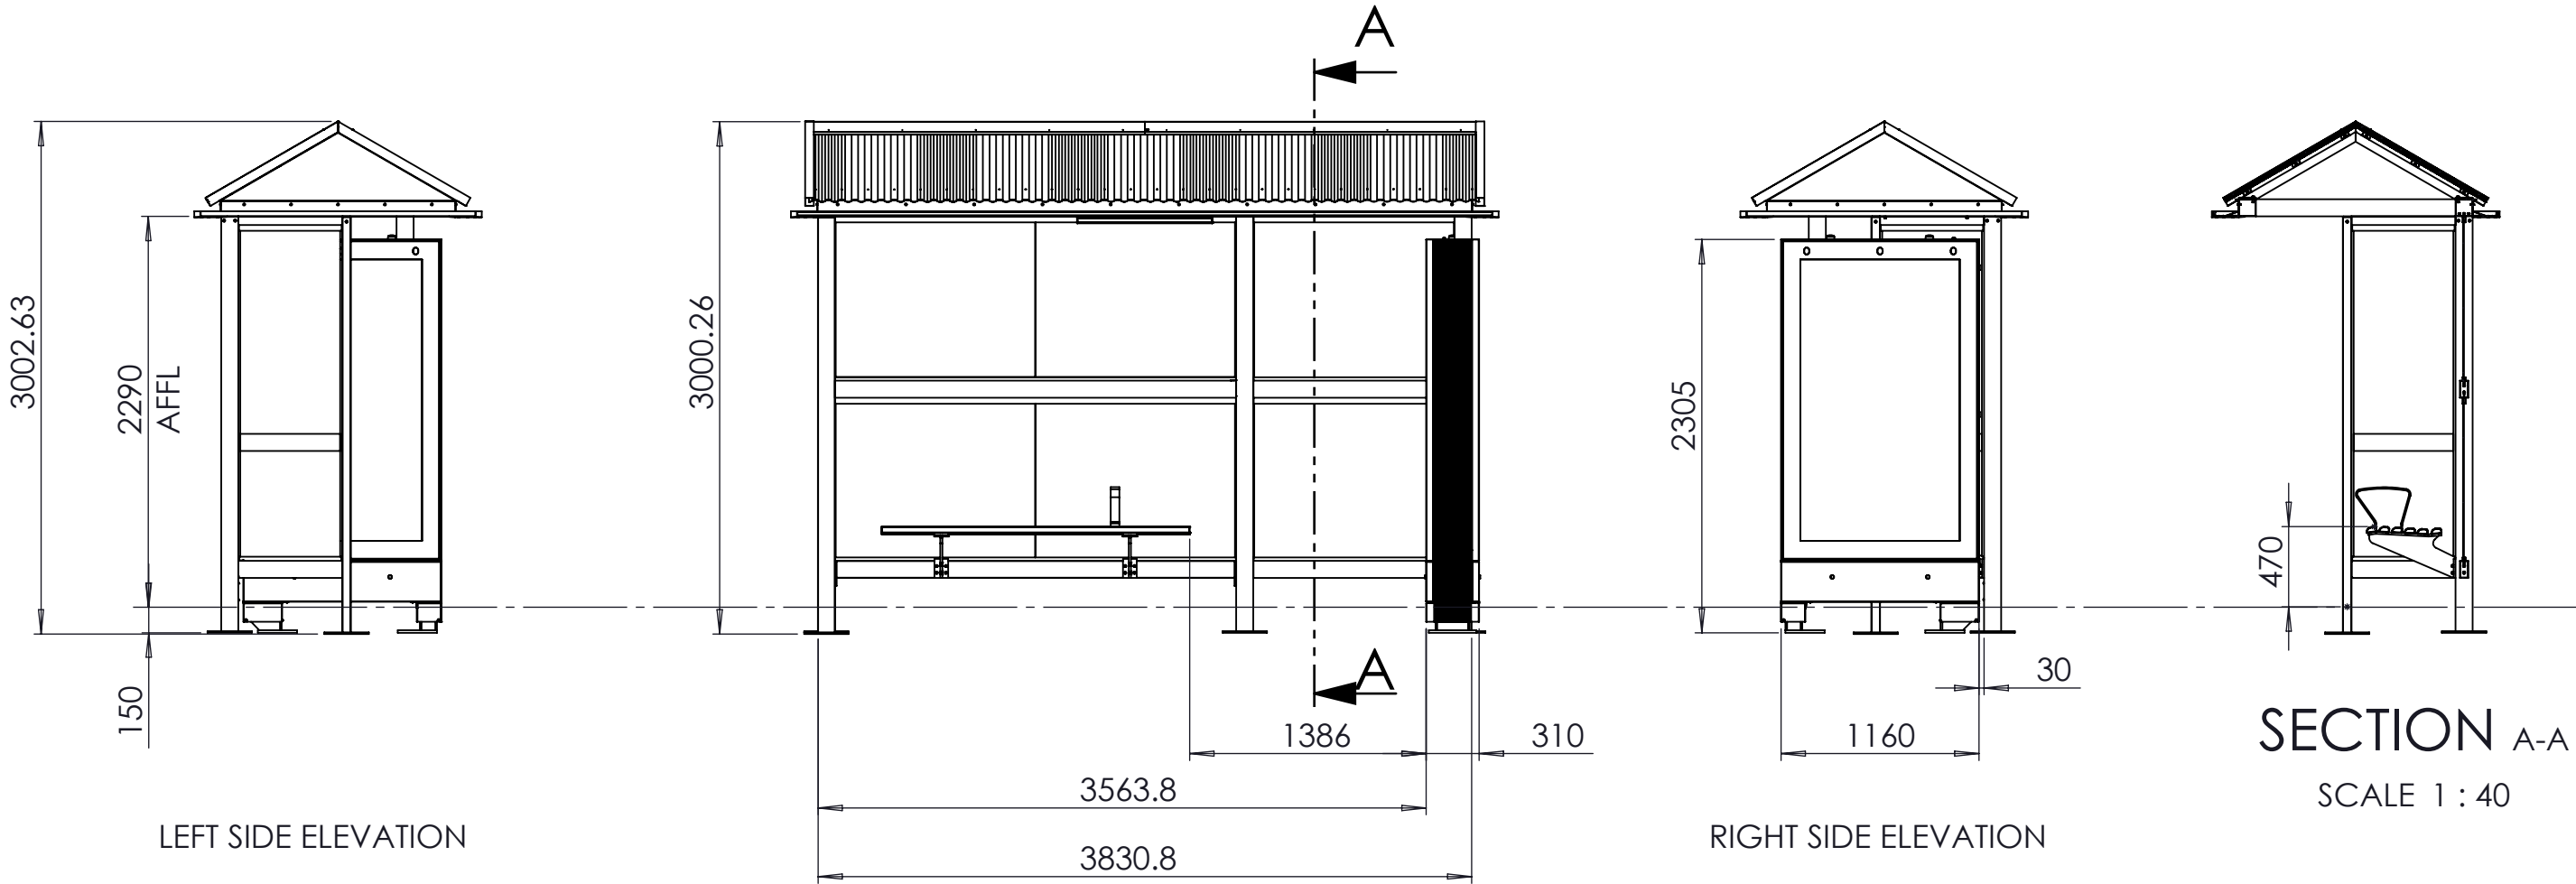


LEFT SIDE ELEVATION

FRONT ELEVATION


RIGHT SIDE ELEVATION

SECTION A-A
SCALE 1 : 40


UNLESS OTHERWISE SPECIFIED: DIMENSIONS ARE IN MILLIMETERS = XX = INDICATES DIMENSION SYMMETRIC ABOUT CENTRELINE	TOLERANCES: LINEAR: $\pm 0.5\text{mm}$ ANGULAR: $\pm 0.5^\circ$	DRAWN: PD	DATE: 03/03/2025	 Level 2, 73 Miller Street North Sydney, NSW 2060	TITLE: RAT FEDERATION - EBOX UPGRADE DIGITAL/DIGITAL	DRAWING NO: NBC-000-100017-01				
		REVISION: -	DATE: -							
		CHECKED: -	DATE: -							
CAD GENERATED DRAWING DO NOT MANUALLY UPDATE DO NOT SCALE DRAWING					DRAWING TYPE: Fabrication Drawing	MATERIAL:	FINISH: -	SIZE: A3	SCALE: 1:50	SHEET: 1

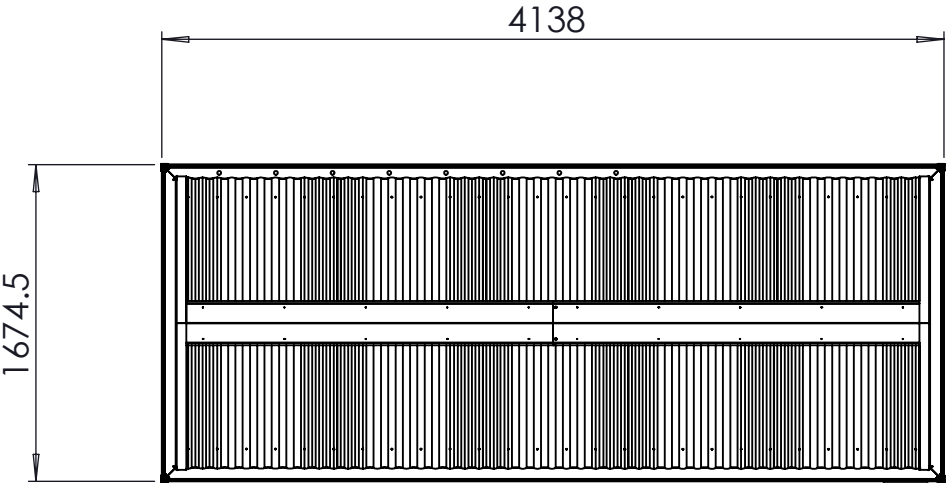


TOP ELEVATION

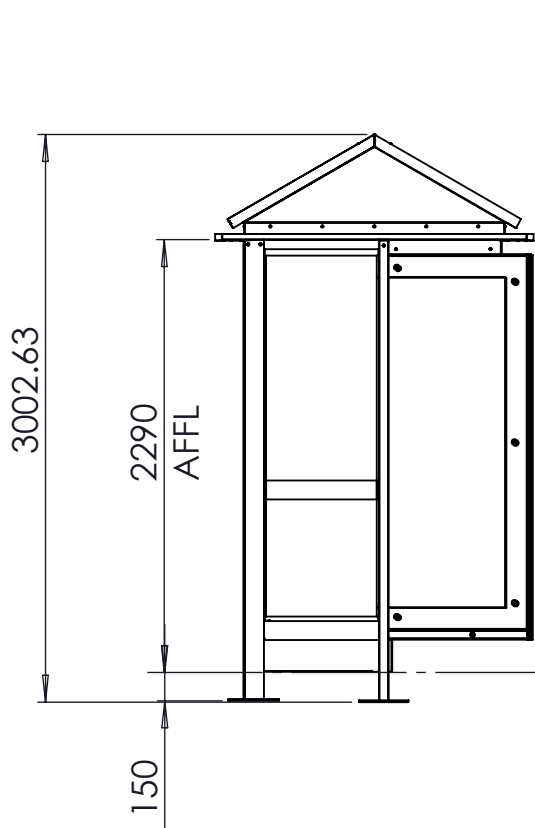


LEFT SIDE ELEVATION

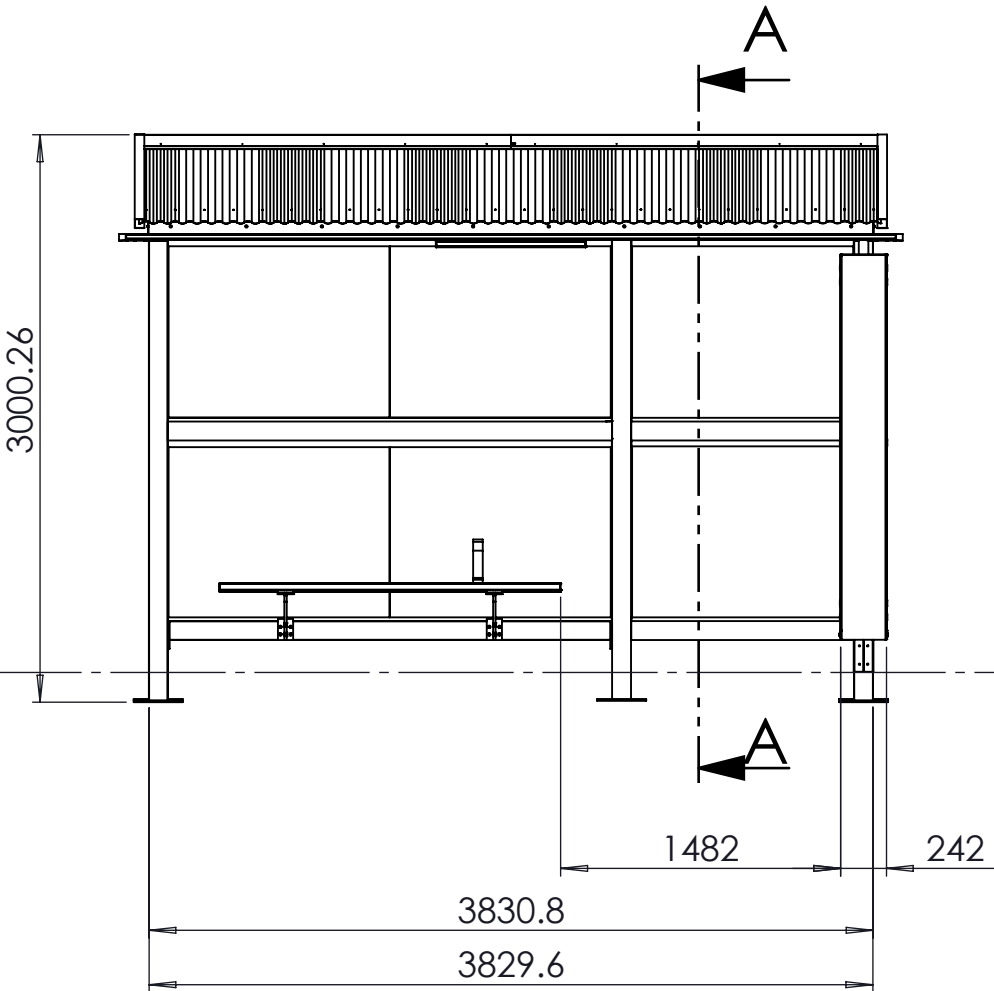

FRONT ELEVATION

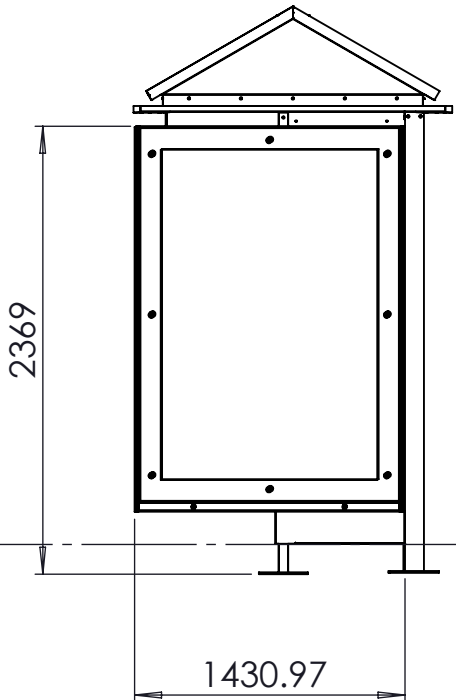

RIGHT SIDE ELEVATION

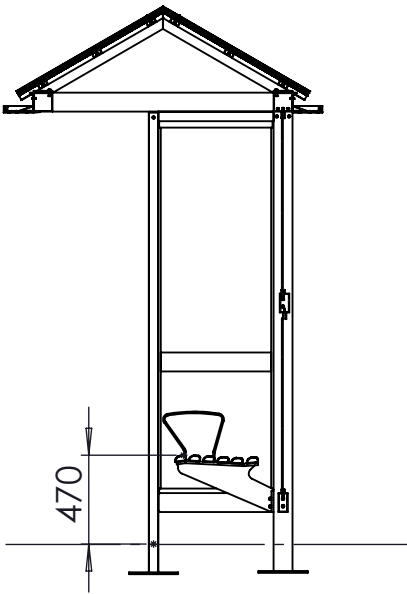

SECTION A-A
SCALE 1 : 40

UNLESS OTHERWISE SPECIFIED: DIMENSIONS ARE IN MILLIMETERS = XX = INDICATES DIMENSION SYMMETRIC ABOUT CENTRELINE	TOLERANCES: LINEAR: ± 0.5mm ANGULAR: ± 0.5°	DRAWN: PD	DATE: 03/03/2025	 Level 2, 73 Miller Street North Sydney, NSW 2060	TITLE: RAT FEDERATION - STATIC/STATIC		DRAWING NO: NBC-000-100017-01			
		REVISION: -	DATE: -							
		CHECKED: -	DATE: -							
CAD GENERATED DRAWING DO NOT MANUALLY UPDATE DO NOT SCALE DRAWING					DRAWING TYPE: Fabrication Drawing	MATERIAL:	FINISH: -	SIZE: A3	SCALE: 1:50	SHEET: 3