




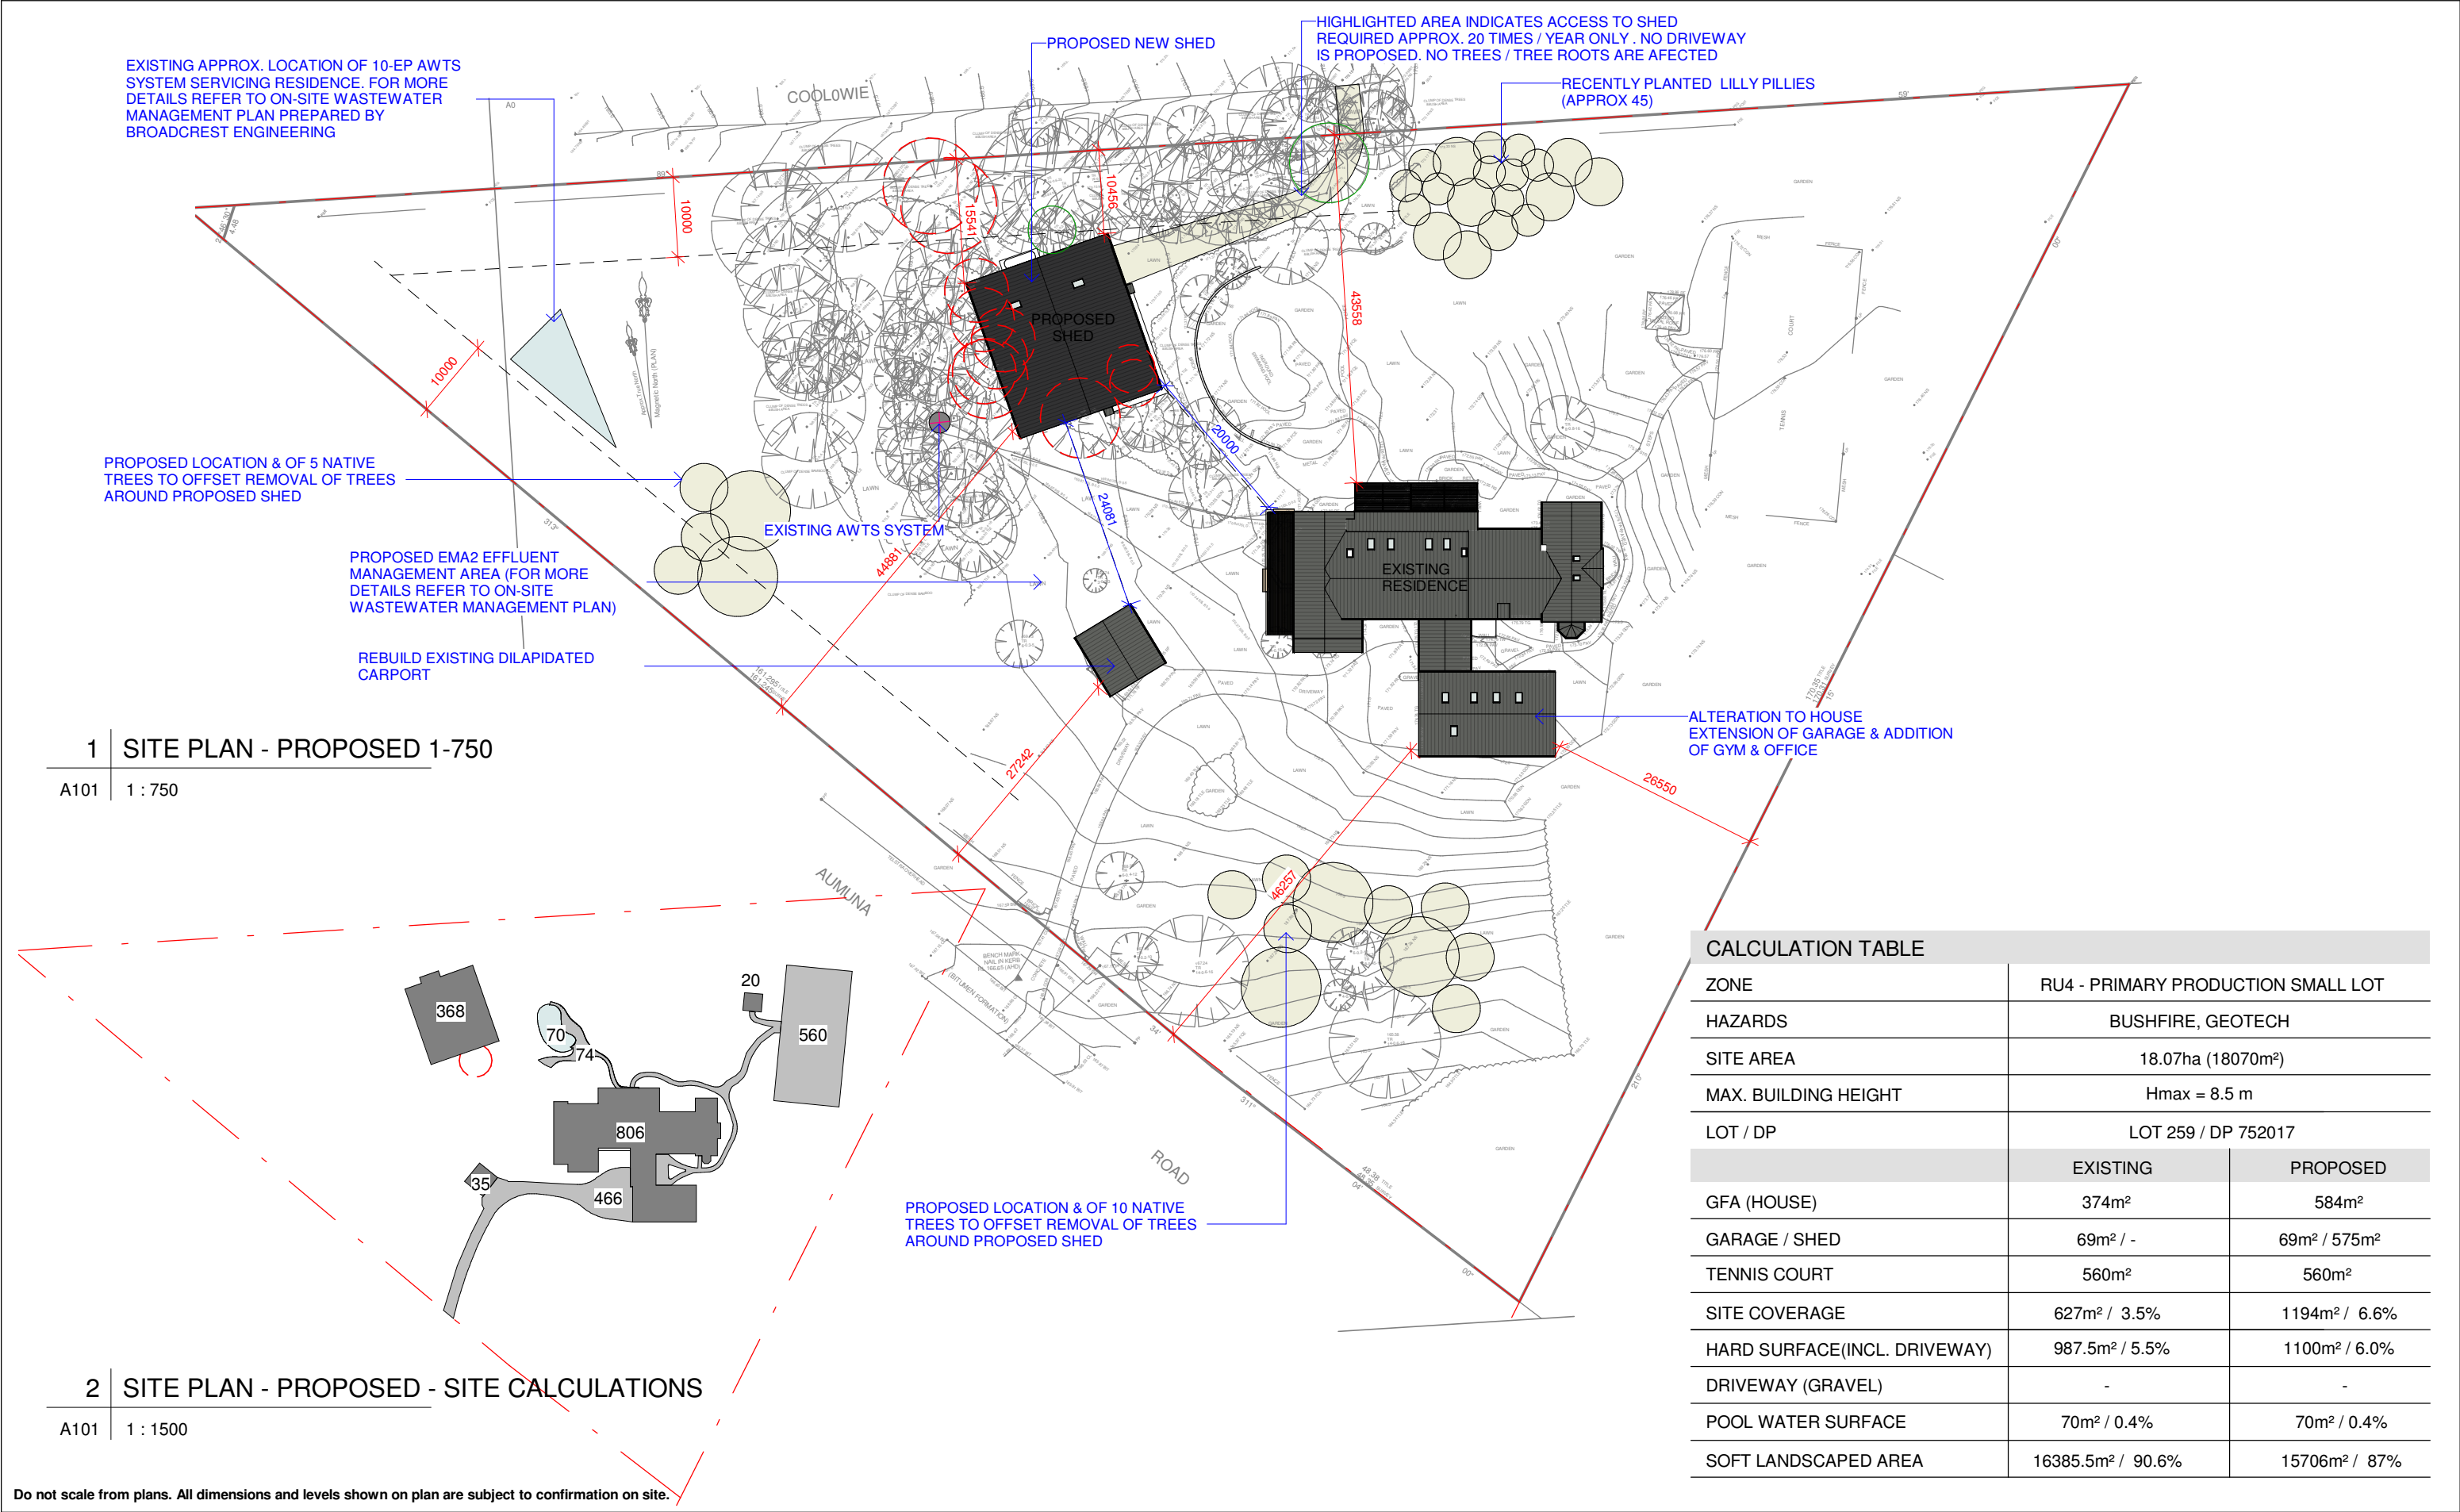


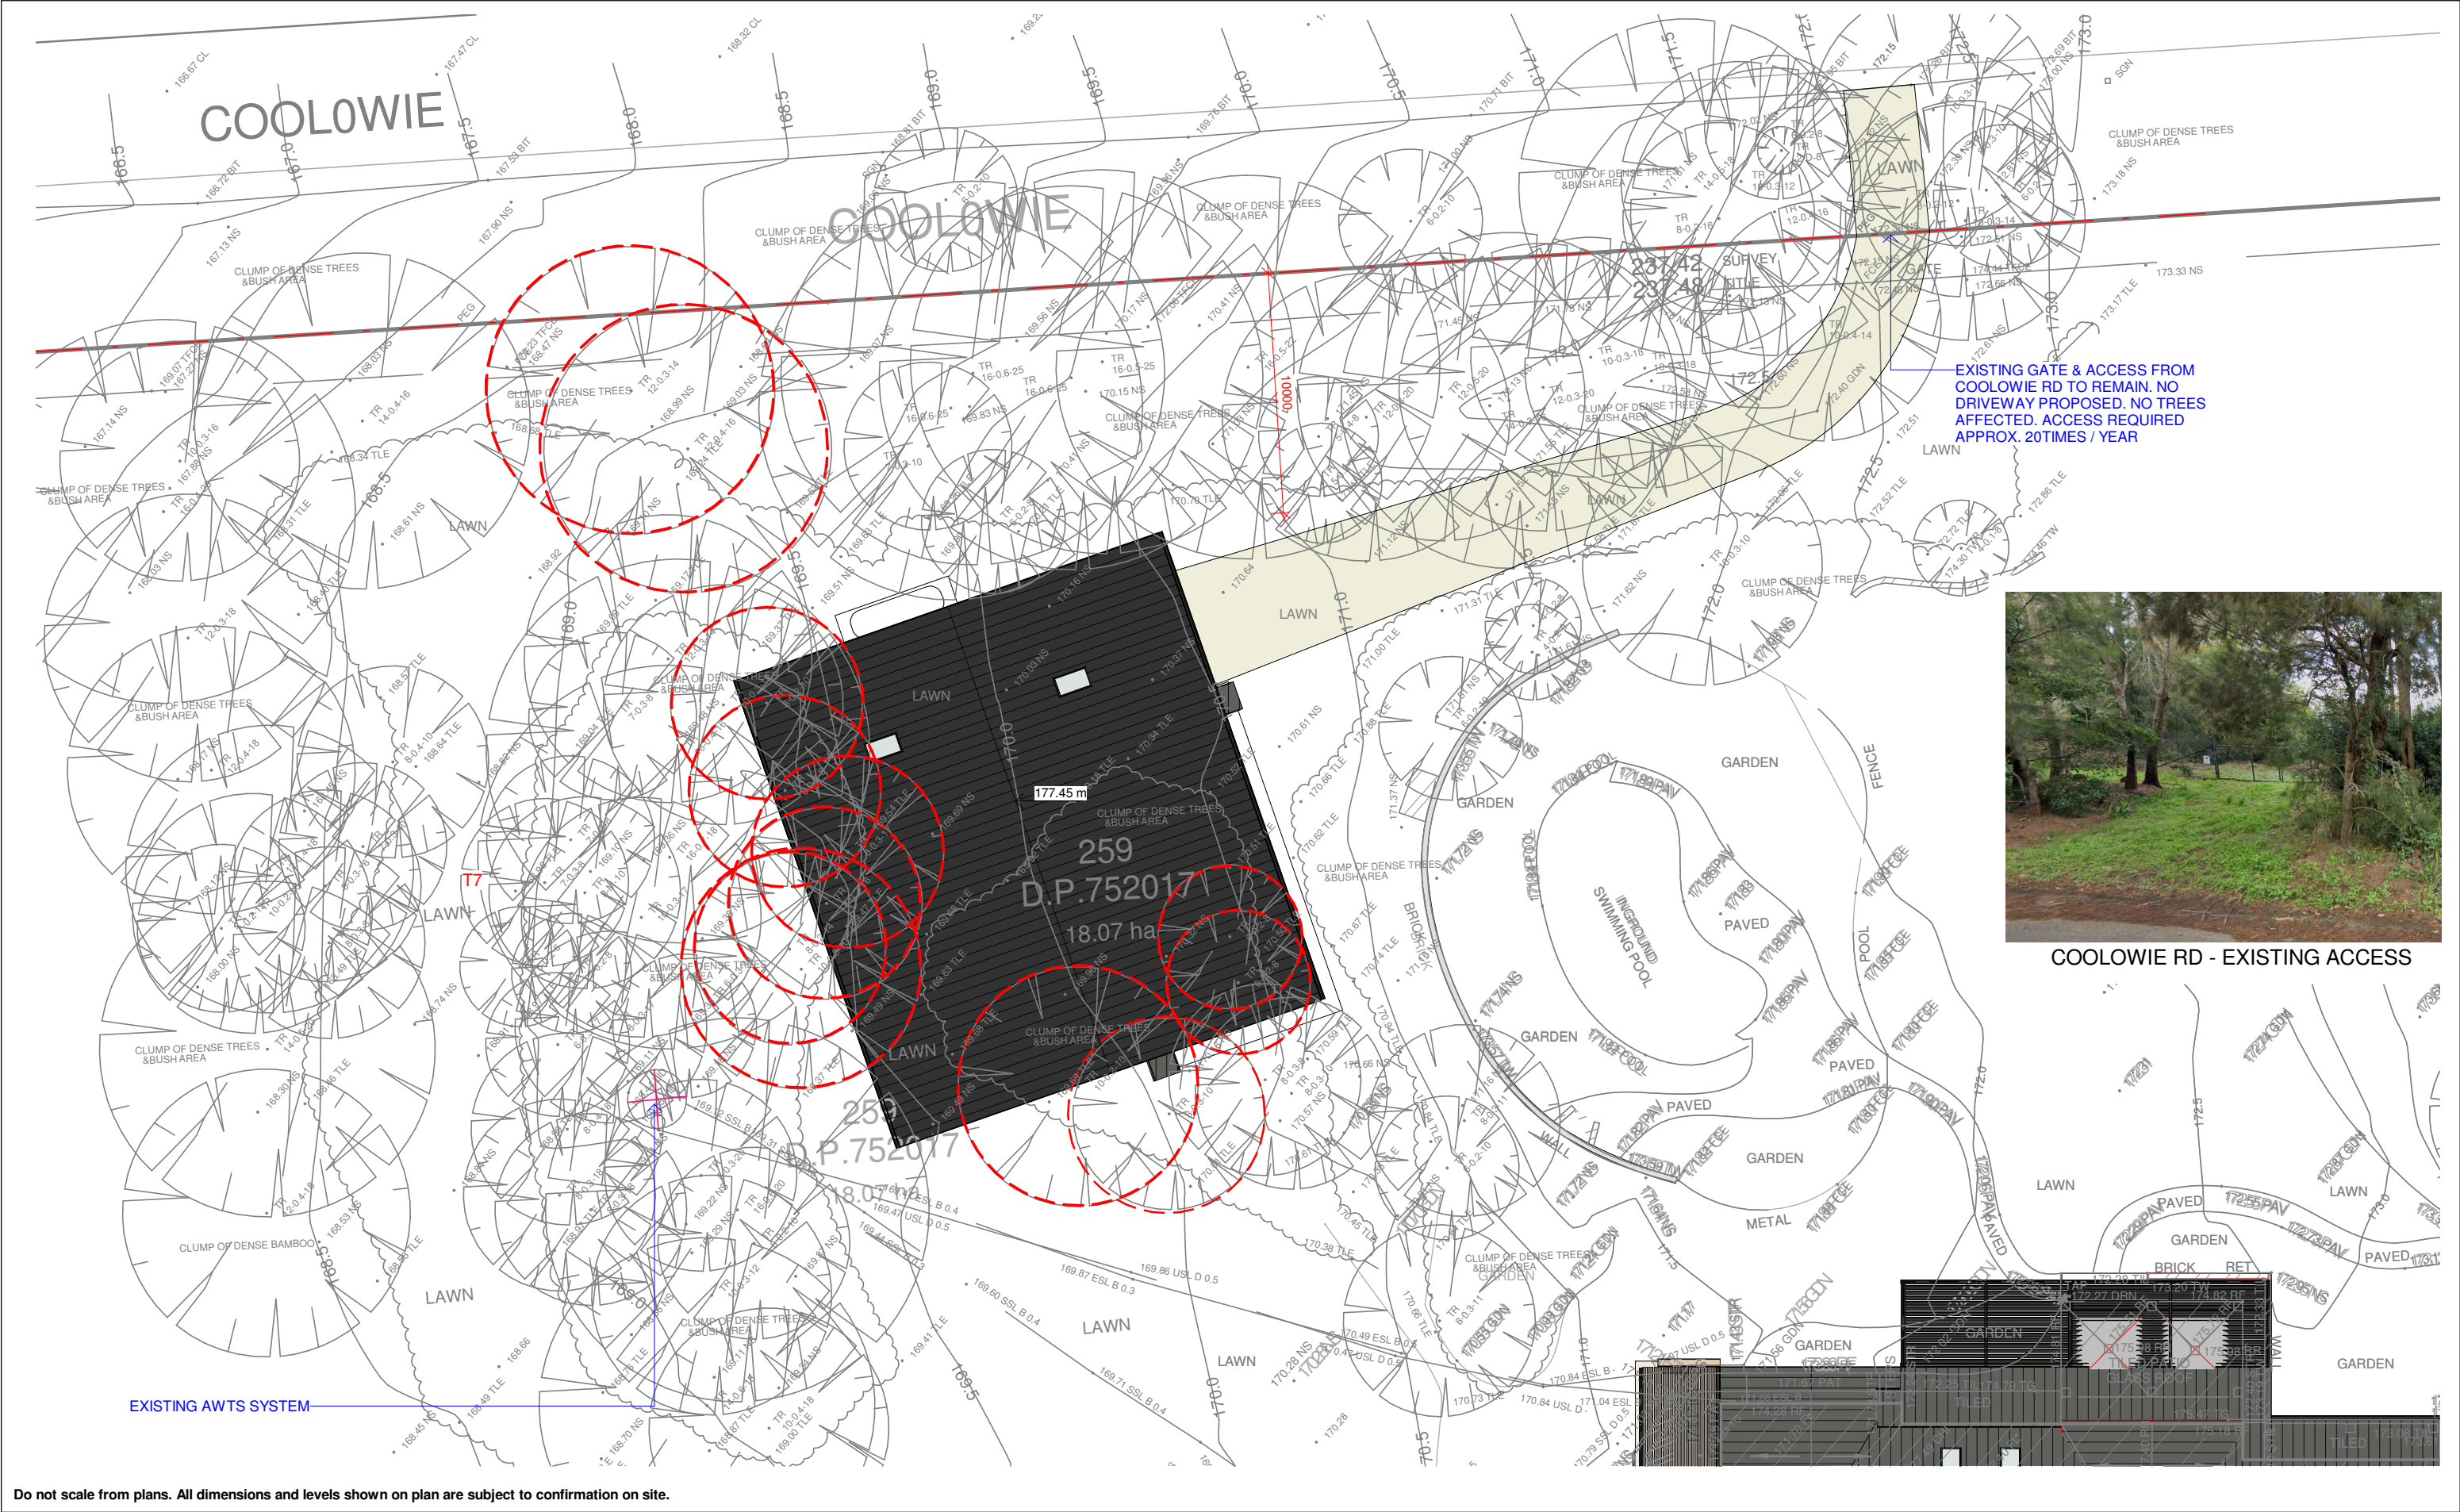

ISSUE	DATE	DESCRIPTION	DRWN	CHKD
2	6.08.2021	DA ISSUE	KM	-
1	21.03.2022	DA ISSUE 2 (STUDIO + SHED)	KM	


This drawing is copyright and remains the property of Blue Sky Building Designs P/L.

 

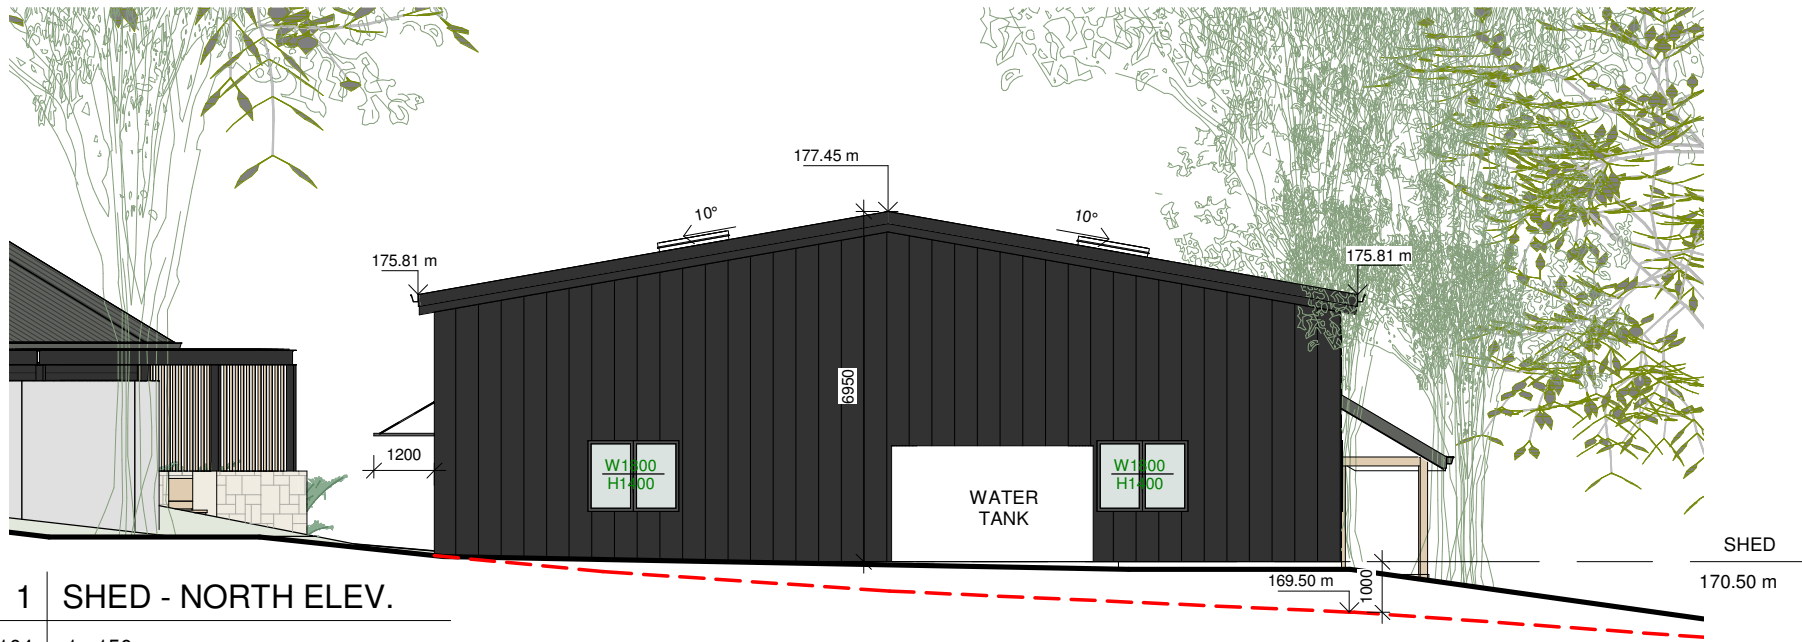

1 SHED - NORTH ELEV.

A104 1 : 150

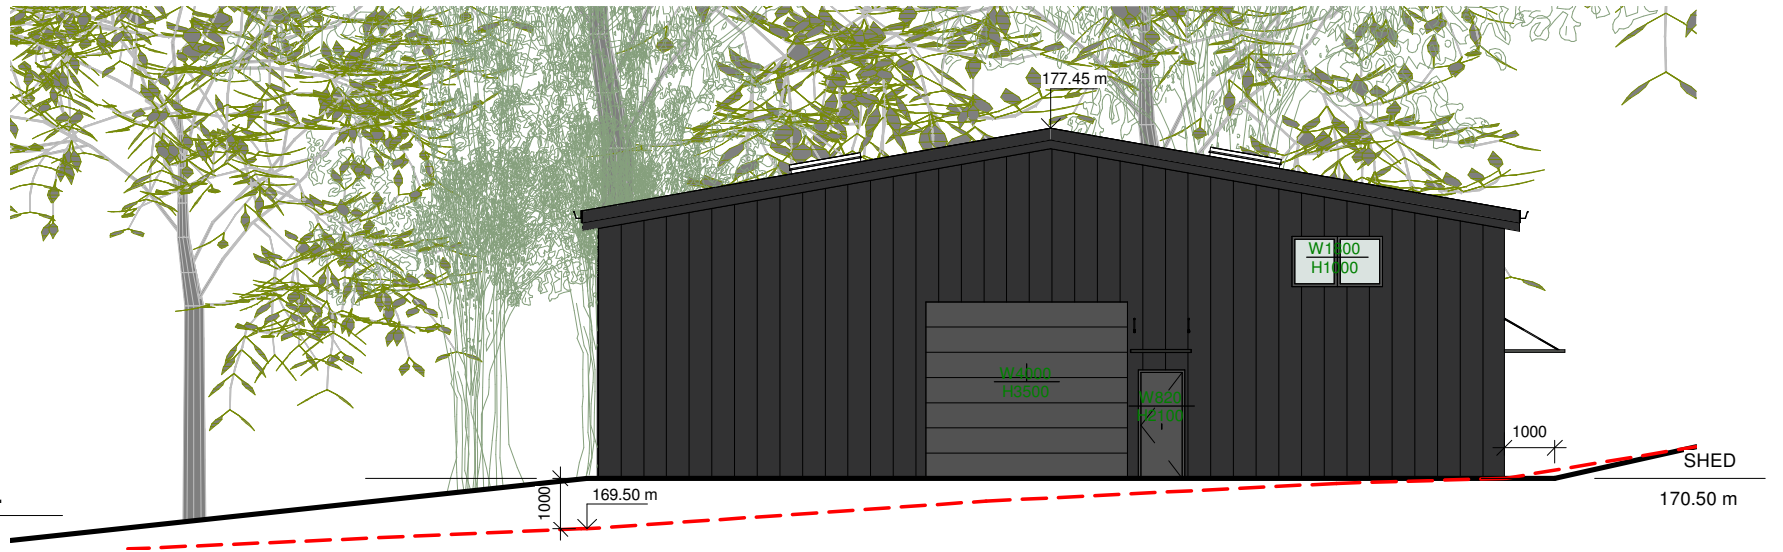

2 SHED - SOUTH ELEV.

A104 1 : 150



3 SHED - EAST ELEV.

A104 1 : 150

Do not scale from plans. All dimensions and levels shown on plan are subject to confirmation on site.


ISSUE	DATE	DESCRIPTION	DRWN	CHKD
2	6.08.2021	DA ISSUE	KM	-
1	21.03.2022	DA ISSUE 2 (STUDIO + SHED)	KM	

This drawing is copyright and remains the property of Blue Sky Building Designs P/L.




2 SHED - WEST ELEV

A105 1 : 150

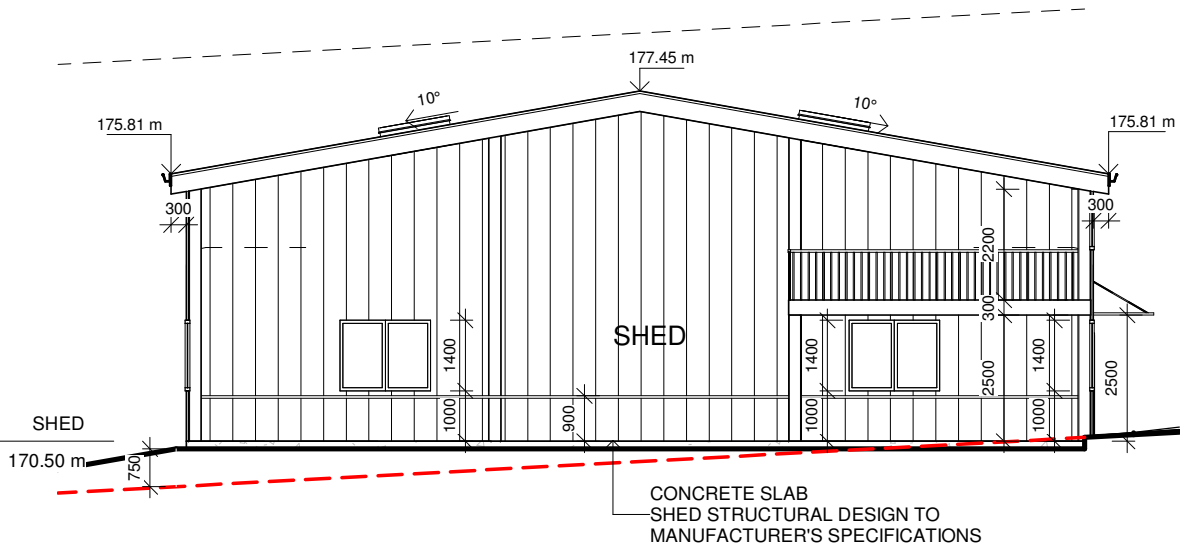


4 SHED SECT 3

A105 1 : 150

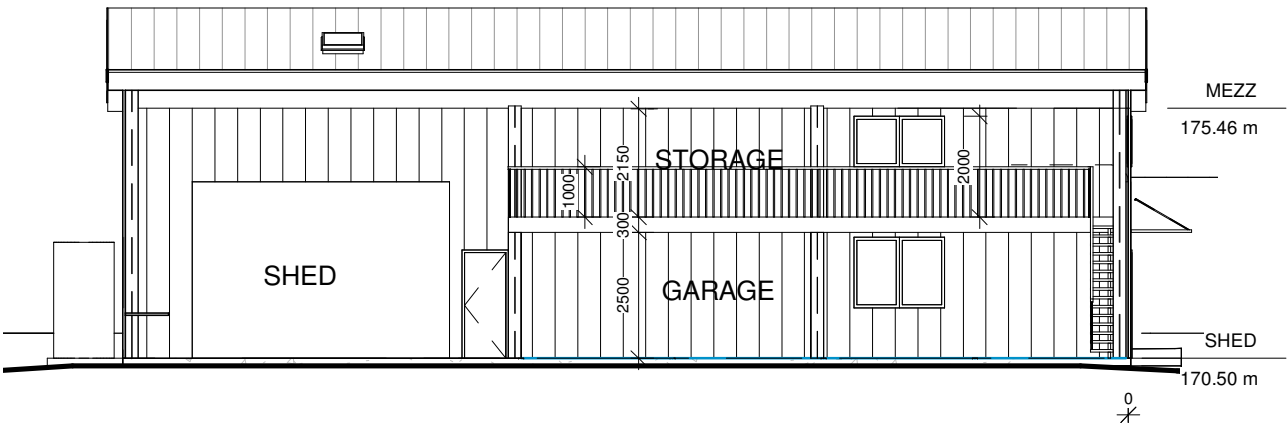

1 SHED SECTION 1

A105 1 : 150

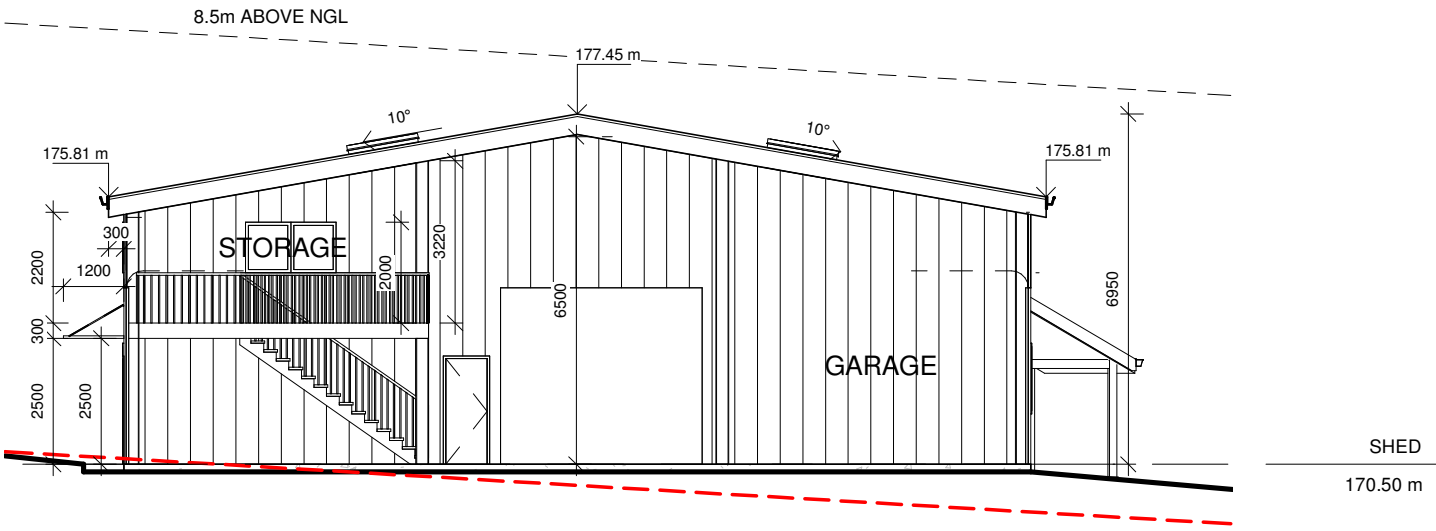

3 SHED SECTION 2

A105 1 : 150

Do not scale from plans. All dimensions and levels shown on plan are subject to confirmation on site.

ISSUE	DATE	DESCRIPTION	DRWN	CHKD
2	6.08.2021	DA ISSUE	KM	-
1	21.03.2022	DA ISSUE 2 (STUDIO + SHED)	KM	

This drawing is copyright and remains the property of Blue Sky Building Designs P/L.

BLUE SKY

BUILDING DESIGNS

www.blueskybuildingdesigns.com.au

PROJECT TITLE:	Alteration & Addition
PROJECT NO.:	2020050
AT:	259 Aumuna Road, Terrey Hills
FOR:	Raine & Robert Sloss


SHEET TITLE:	SHED ELEVATION & SECTIONS
SHEET NO:	A105
SCALE A3:	1 : 150



ISSUE	DATE	DESCRIPTION	DRWN	CHKD
2	6.08.2021	DA ISSUE	KM	-
1	21.03.2022	DA ISSUE 2 (STUDIO + SHED)	KM	

This drawing is copyright and remains the property of Blue Sky Building Designs P/L.



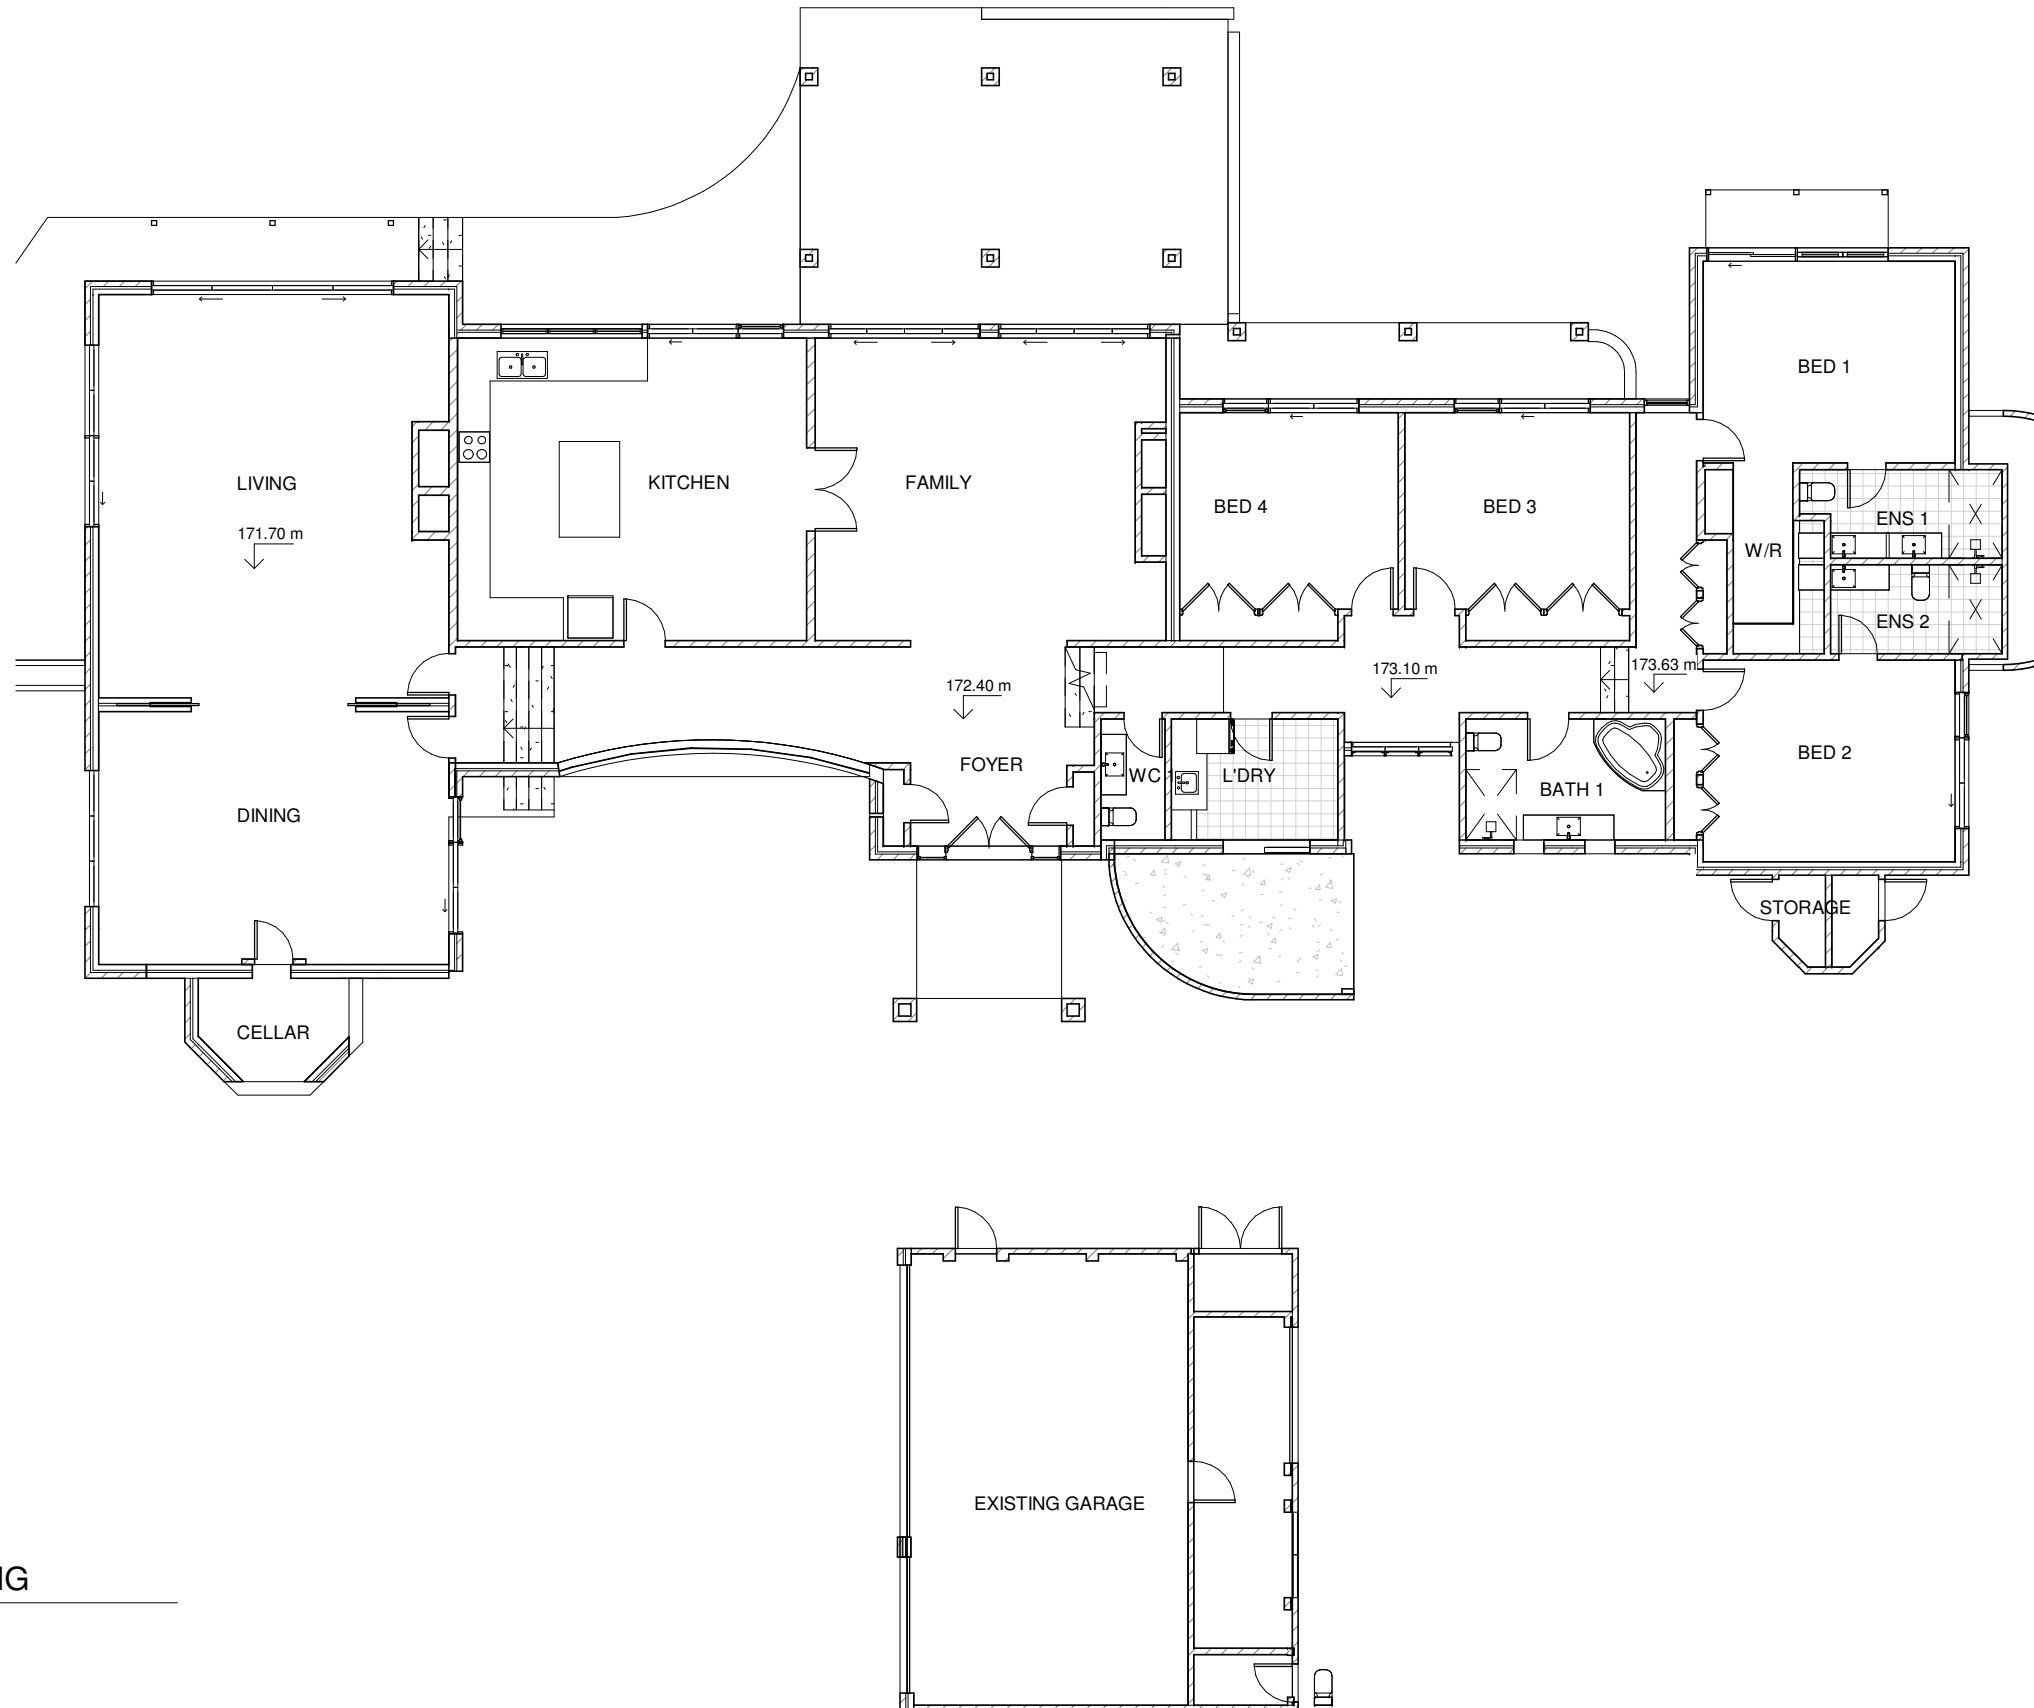

1	GFL - EXISTING
A107	1 : 150

Do not scale from plans. All dimensions and levels shown on plan are subject to confirmation on site.

ISSUE	DATE	DESCRIPTION	DRWN	CHKD
2	6.08.2021	DA ISSUE	KM	-
1	21.03.2022	DA ISSUE 2 (STUDIO + SHED)	KM	

This drawing is copyright and remains the property of Blue Sky Building Designs P/L.




BLUE SKY
BUILDING DESIGNS

www.blueskybuildingdesigns.com.au

PROJECT TITLE:	Alteration & Addition
PROJECT NO.:	2020050
AT:	259 Aumuna Road, Terrey Hills
FOR:	Raine & Robert Sloss

SHEET TITLE:	HOUSE - PLAN EXISTING
SHEET NO:	A107
SCALE A3:	1 : 150



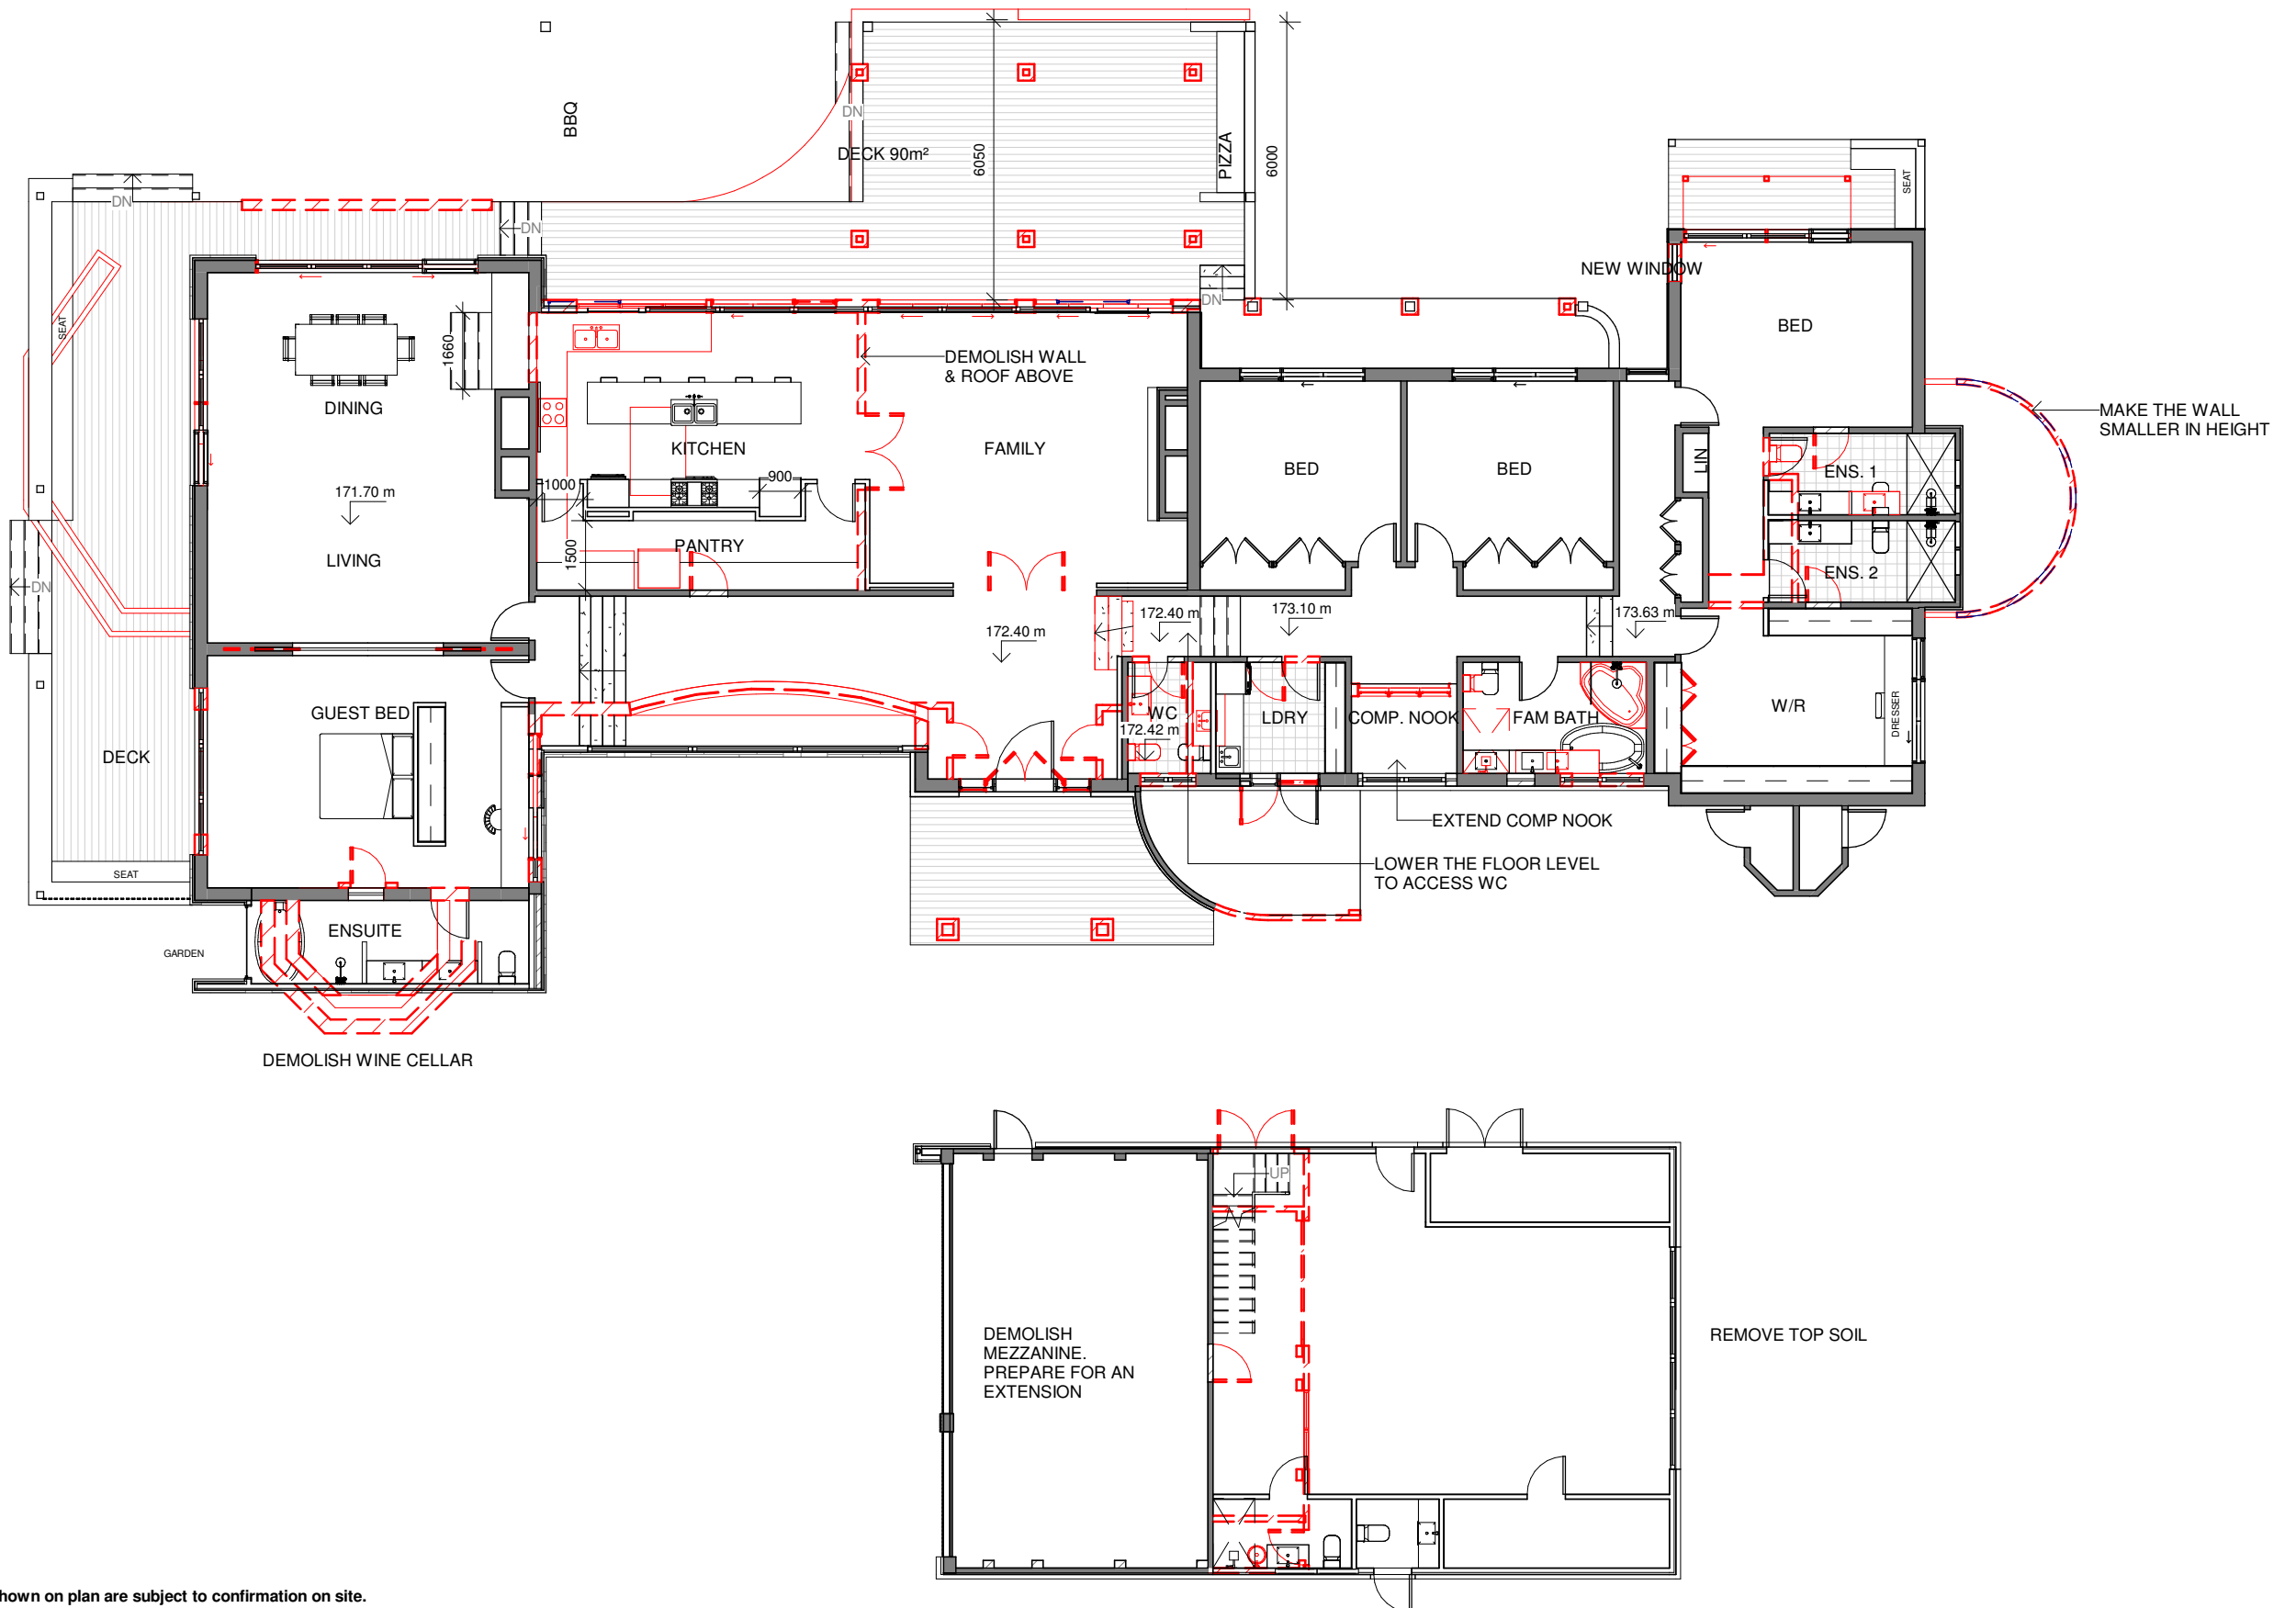


Do not scale from plans. All dimensions and levels shown on plan are subject to confirmation on site.

ISSUE	DATE	DESCRIPTION	DRWN	CHKD
2	6.08.2021	DA ISSUE	KM	-
1	21.03.2022	DA ISSUE 2 (STUDIO + SHED)	KM	

This drawing is copyright and remains the property of Blue Sky Building Designs P/L.



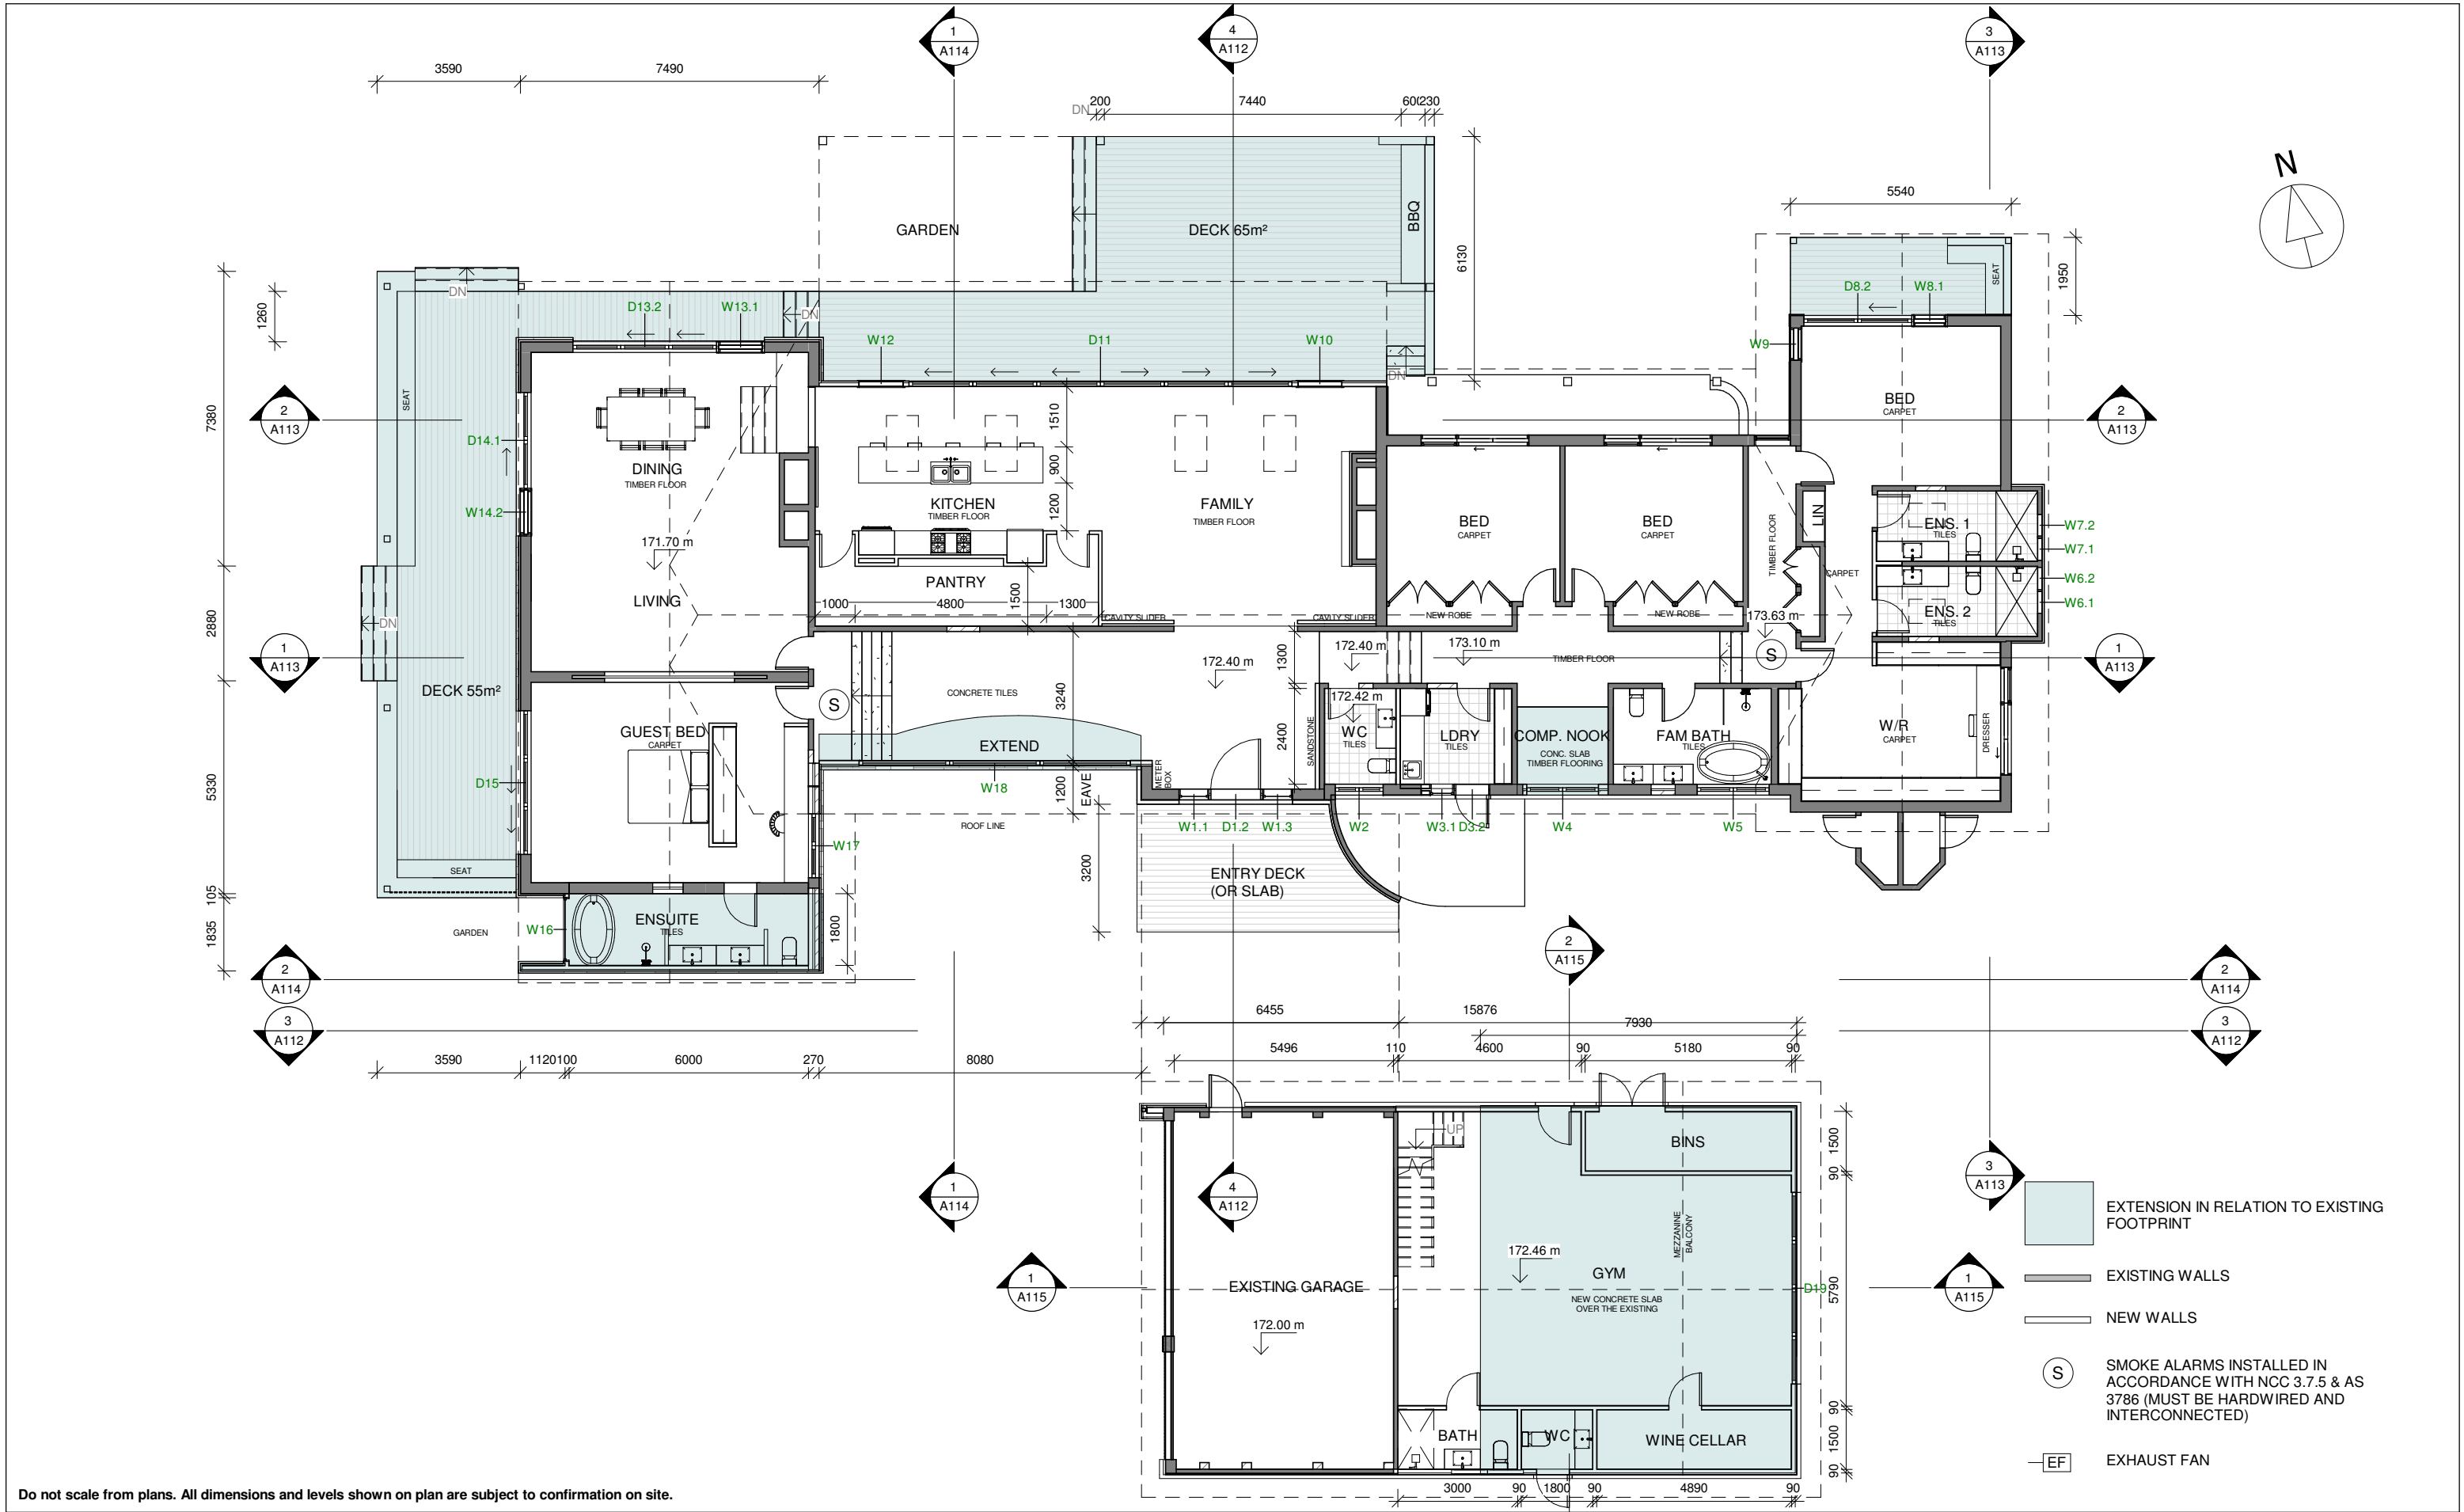

Do not scale from plans. All dimensions and levels shown on plan are subject to confirmation on site.


ISSUE	DATE	DESCRIPTION	DRWN	CHKD
2	6.08.2021	DA ISSUE	KM	-
1	21.03.2022	DA ISSUE 2 (STUDIO + SHED)	KM	-


This drawing is copyright and remains the property of Blue Sky Building Designs P/L.

BLUE SKY
BUILDING DESIGNS
www.blueskybuildingdesigns.com.au

PROJECT TITLE: Alteration & Addition
PROJECT NO.: 2020050
AT: 259 Aumuna Road, Terrey Hills
FOR: Raine & Robert Sloss


SHEET TITLE: HOUSE - FLOOR PLAN
SHEET NO: A109
SCALE A3: As indicated

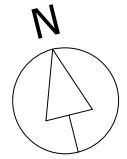

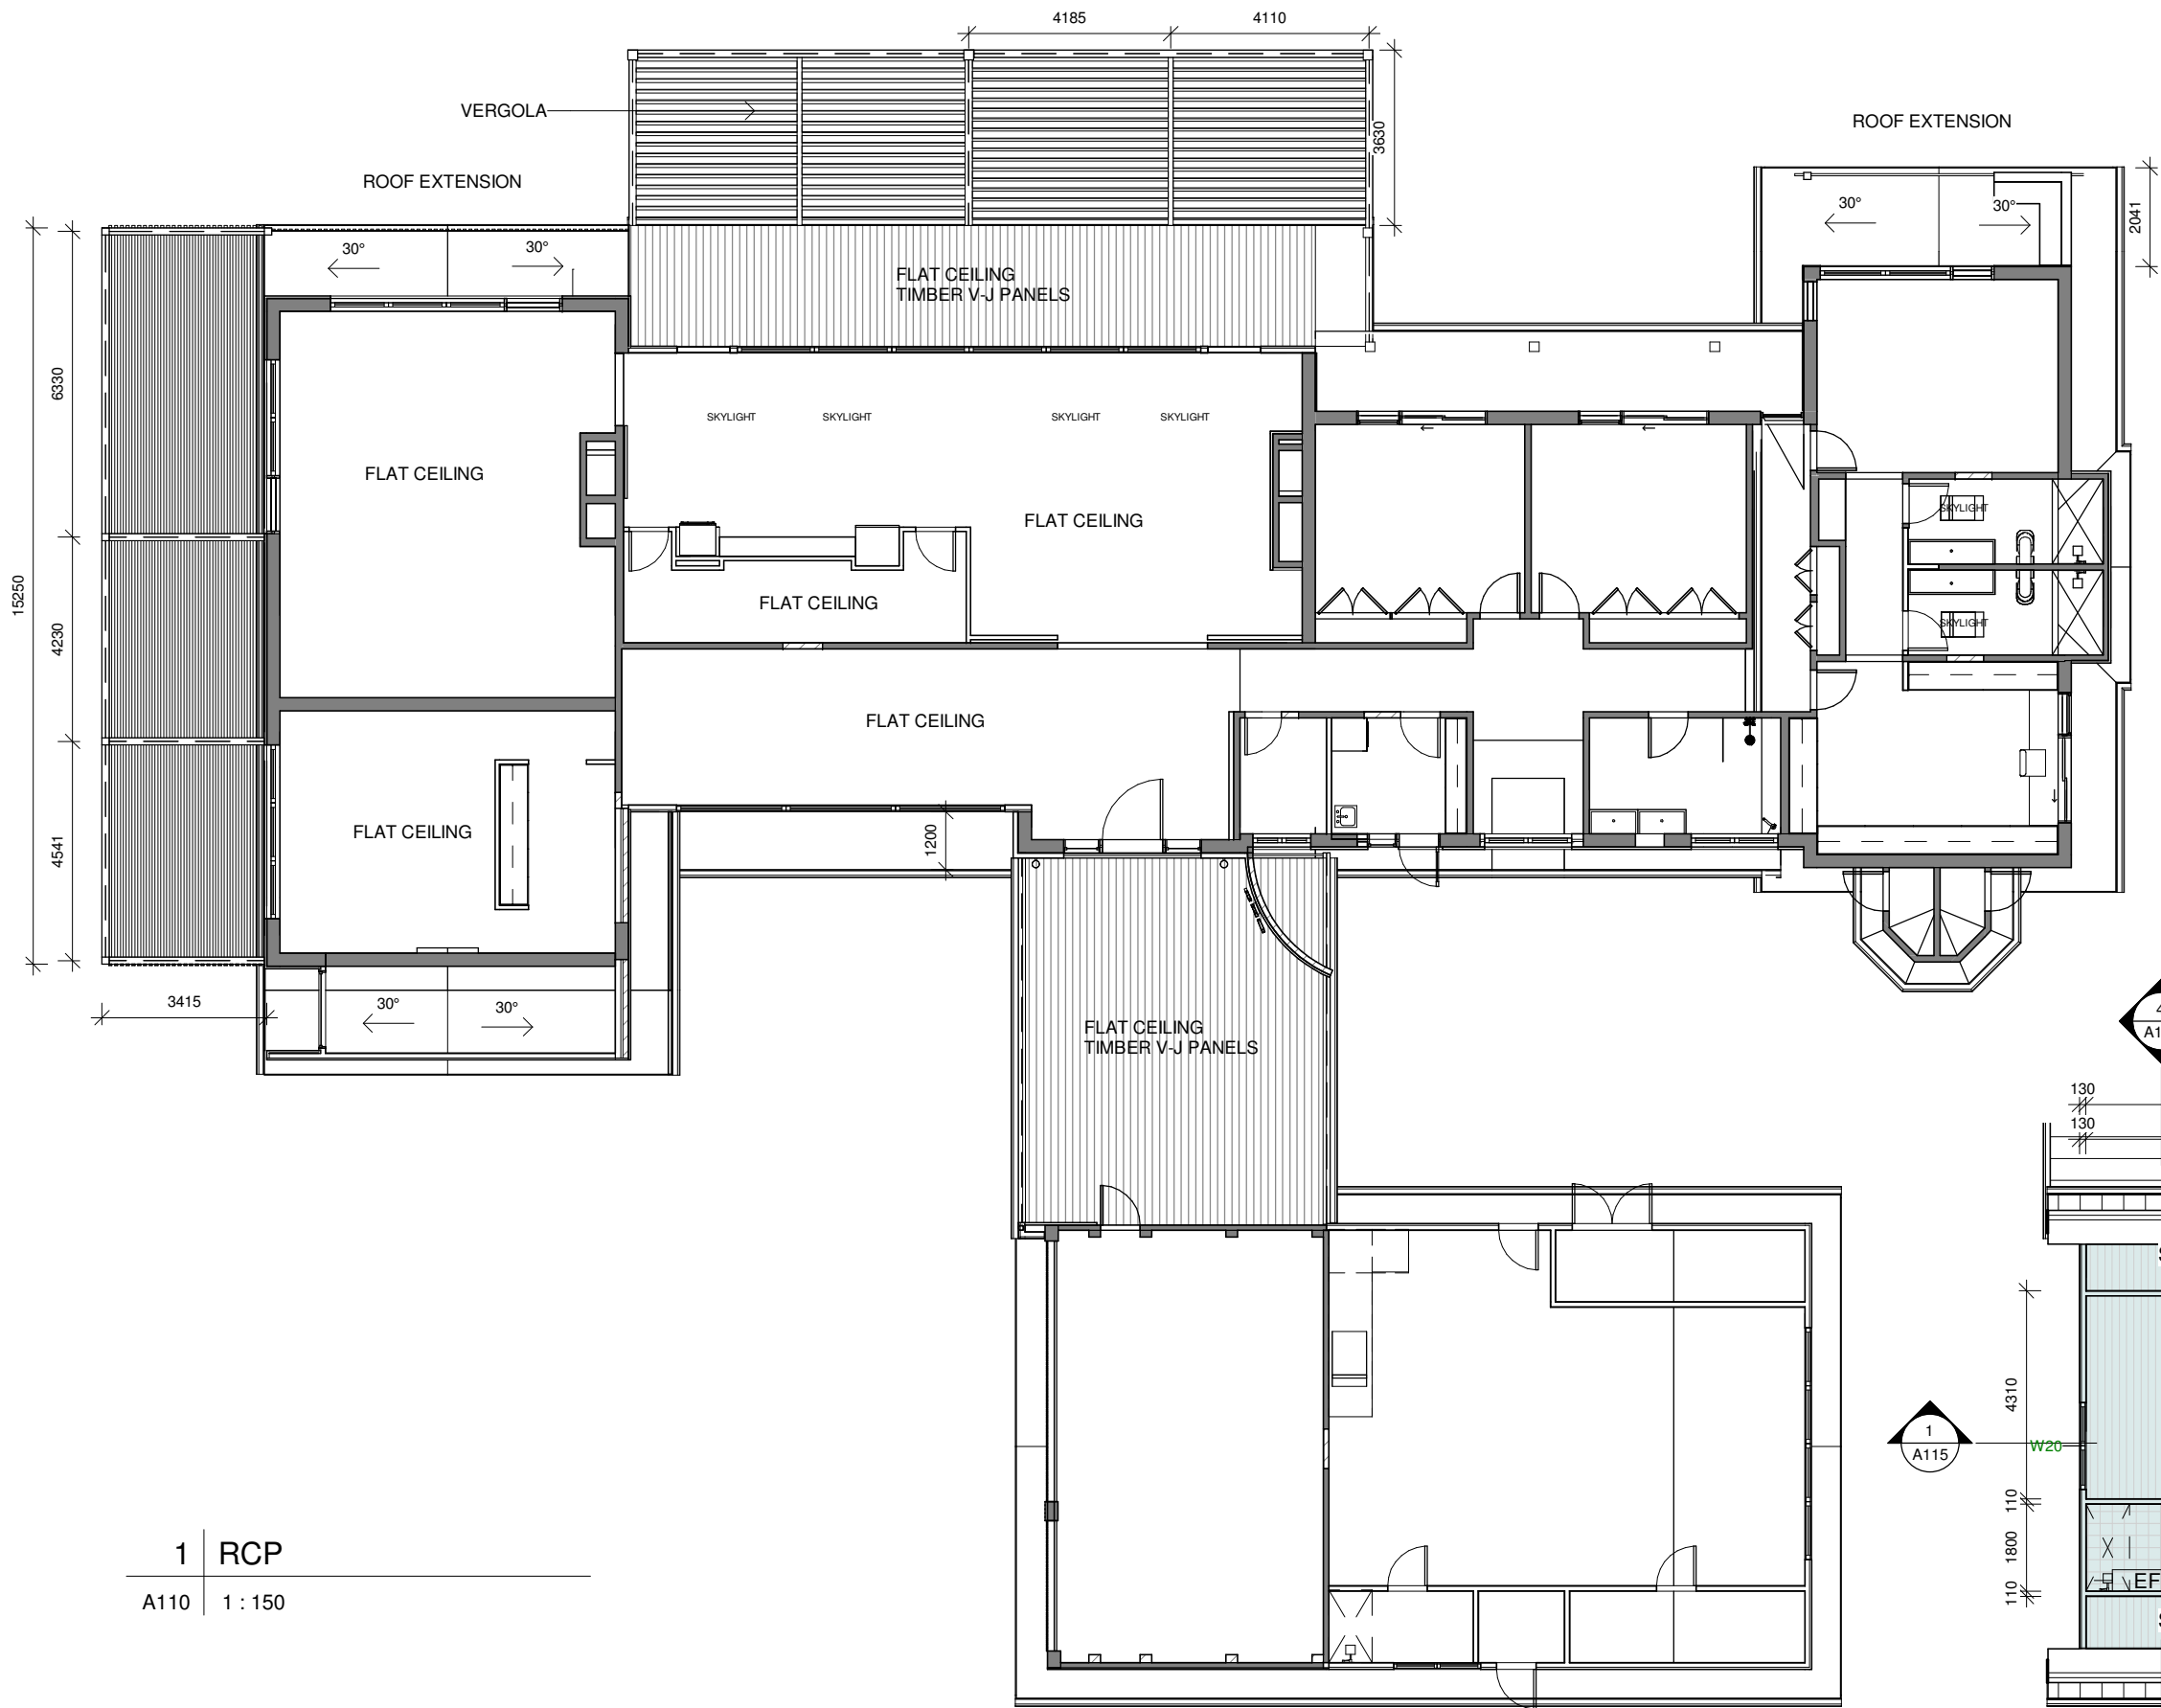

1 RCP
A110 1 : 150


2 MEZZ OVER GYM
A110 1 : 150

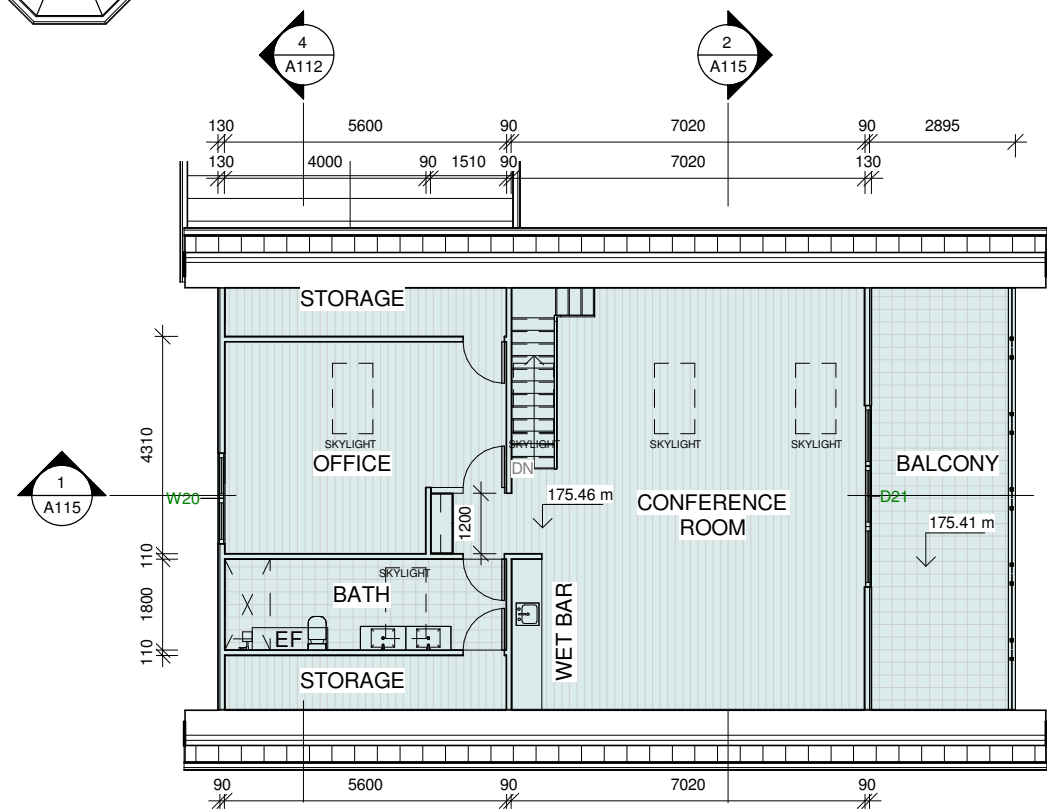

Do not scale from plans. All dimensions and levels shown on plan are subject to confirmation on site.


ISSUE	DATE	DESCRIPTION	DRWN	CHKD
2	6.08.2021	DA ISSUE	KM	-
1	21.03.2022	DA ISSUE 2 (STUDIO + SHED)	KM	

This drawing is copyright and remains the property of Blue Sky Building Designs P/L.

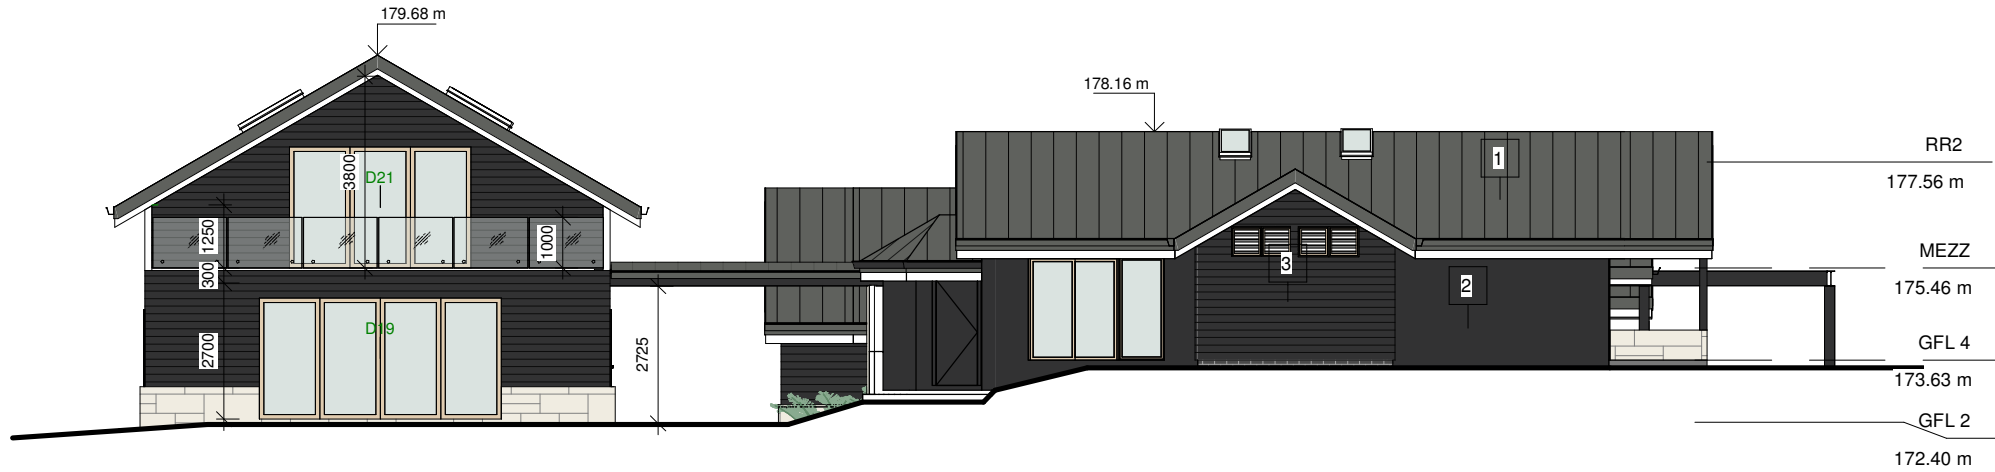


3 EAST ELEVATION

A111 1 : 150

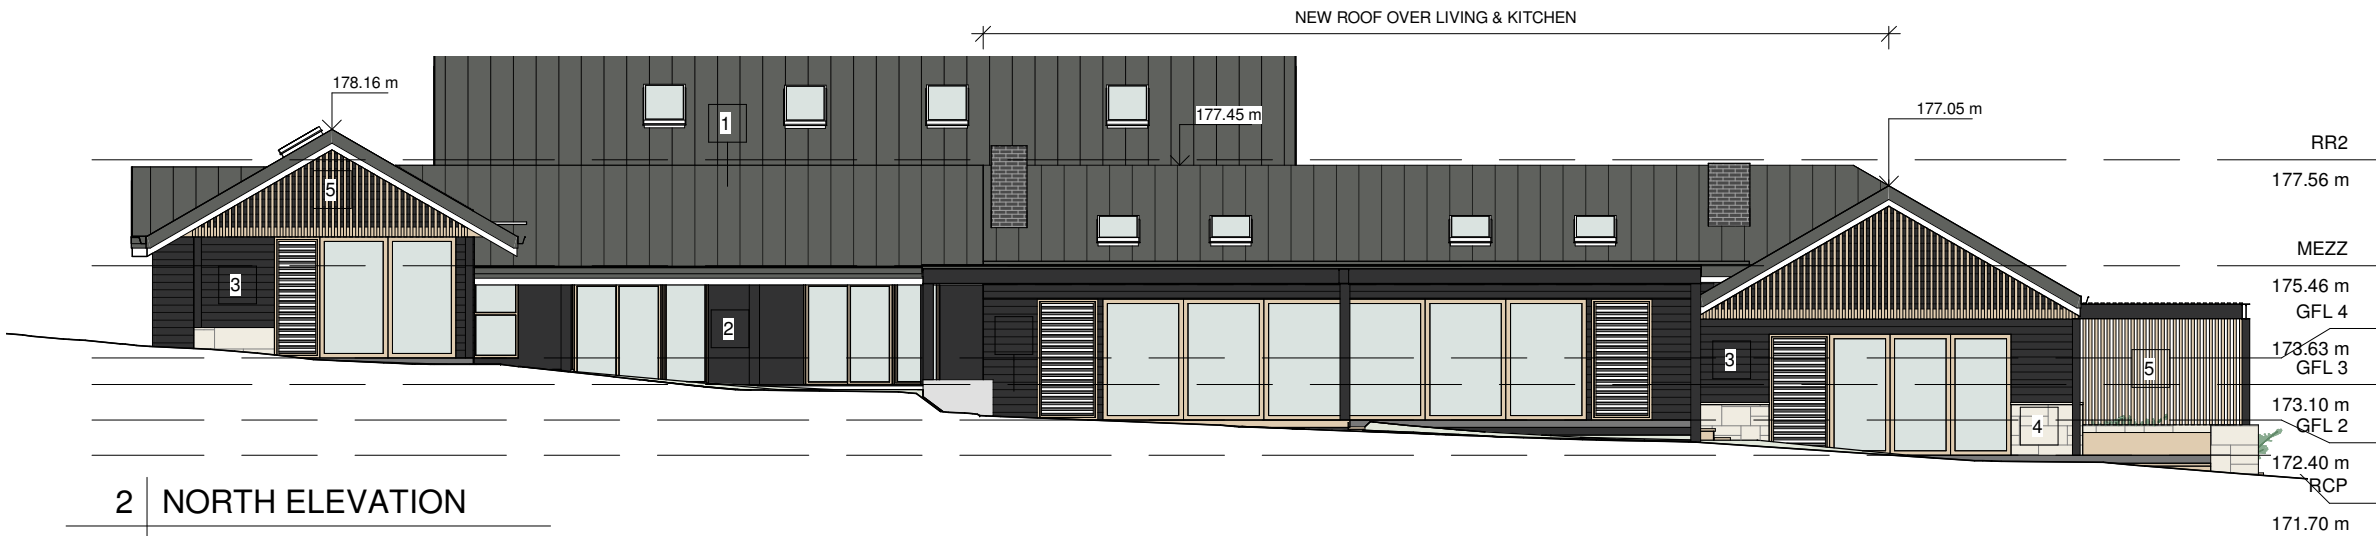

2 NORTH ELEVATION

A111 1 : 150

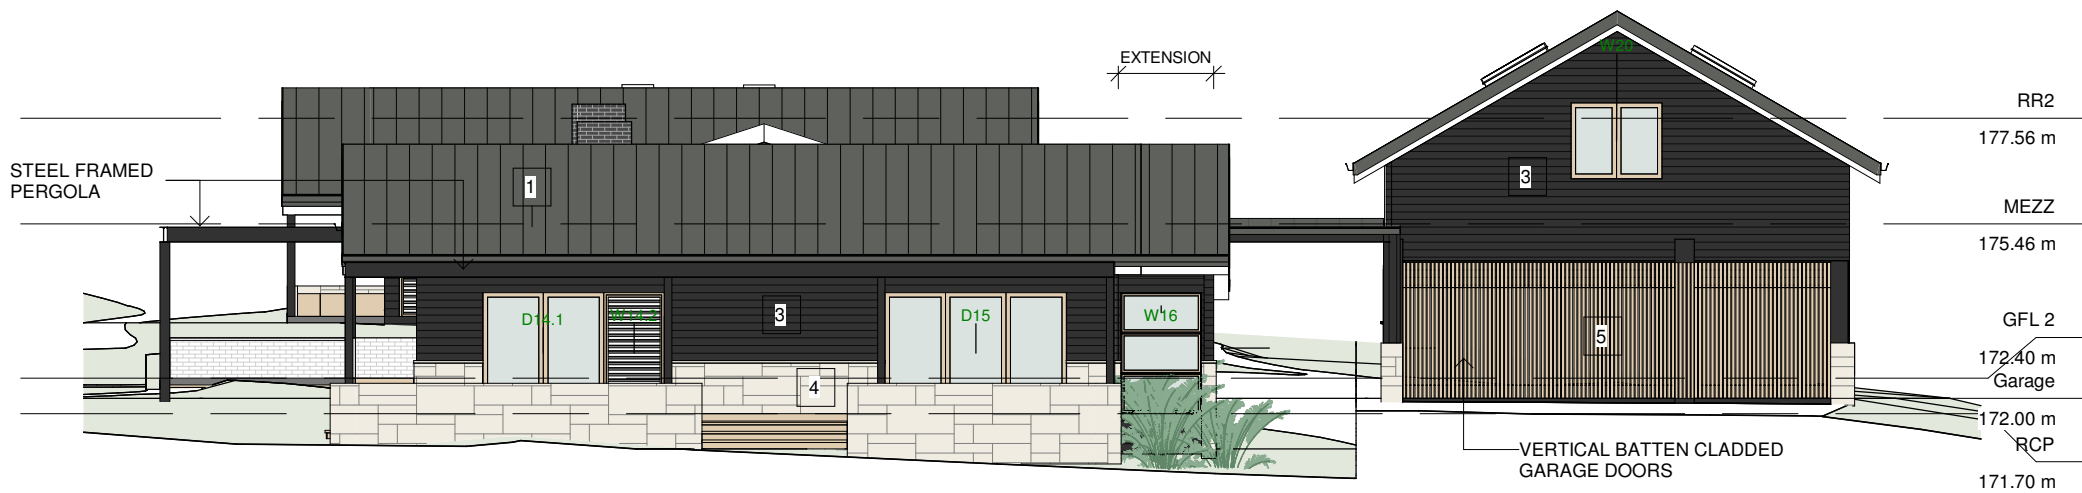

1 WEST ELEVATION

A111 1 : 150

Do not scale from plans. All dimensions and levels shown on plan are subject to confirmation on site.

EXTERNAL FINISHES	
1	LYSAGHT ENSEAM 465 COVER. COLOUR BASALT MATT
2	RENDERED & PAINTED OR PAINTED ONLY BRICK. COLOUR: MONUMENT
3	JH LINEA WEATHERBOARD 180mm. COLOUR : MONUMENT
4	SELECTED SANDSTONE, E.G. CALLALA ORGANIC (ARTISAN STONE)
5	HARDWOOD BATTEN E.G. BLACKBUTT CLEAR OILED - 40x20 & 40x40
6	-

DOOR SCHEDULE				
Mark	Width	Height	Area	Comments
D1.2	1250	2650	3.3 m ²	
D1.7	4000	3500	14.0 m ²	
D1.10	820	2100	1.7 m ²	
D1.11	820	2100	1.7 m ²	
D1.12	820	1900	1.6 m ²	
D1.13	820	1900	1.6 m ²	
D1.14	820	2100	1.7 m ²	
D1.15	820	2100	1.7 m ²	
D1.21	820	2100	1.7 m ²	
D1.22	820	2100	1.7 m ²	
D1.23	1650	2050	3.4 m ²	
D3.2	820	2400	2.0 m ²	

DOOR SCHEDULE 1				
Mark	Width	Height	Area	Comments
D8.2	2700	2400	6.5 m ²	
D11	9600	2400	23.0 m ²	
D13.2	3600	2400	8.6 m ²	
D14.1	2400	2400	5.8 m ²	
D15	3600	2400	8.6 m ²	
D19	4800	2400	11.5 m ²	
D21	3600	2400	8.6 m ²	

WINDOW SCHEDULE				
Mark	Width	Height	Area	Comments
W1.1	750	2700	2.0 m ²	
W1.3	750	2700	2.0 m ²	
W2	1200	1400	1.7 m ²	
W3.1	600	1800	1.1 m ²	
W4	1800	1800	3.2 m ²	
W5	1800	1800	3.2 m ²	
W6.1	550	550	0.3 m ²	
W6.2	550	550	0.3 m ²	
W7.1	550	550	0.3 m ²	
W7.2	550	550	0.3 m ²	
W8.1	800	2300	1.8 m ²	
W9	800	2300	1.8 m ²	
W10	1100	2300	2.5 m ²	
W12	1100	2300	2.5 m ²	
W13.1	1100	2300	2.5 m ²	
W14.2	1100	2300	2.5 m ²	
W16	1600	800	1.3 m ²	
W17	1600	1200	1.9 m ²	
W18	6800	2350	16.0 m ²	
W20	1800	1500	2.7 m ²	

NOTE: THIS DOOR AND WINDOW SCHEDULE IS FOR BASIX PURPOSES ONLY AND SHOULD BE NOT USED FOR CONSTRUCTION


ISSUE	DATE	DESCRIPTION	DRWN	CHKD
2	6.08.2021	DA ISSUE	KM	-
1	21.03.2022	DA ISSUE 2 (STUDIO + SHED)	KM	

This drawing is copyright and remains the property of Blue Sky Building Designs P/L.

BLUE SKY
BUILDING DESIGNS
www.blueskybuildingdesigns.com.au

PROJECT TITLE:	Alteration & Addition
PROJECT NO.:	2020050
AT:	259 Aumuna Road, Terrey Hills
FOR:	Raine & Robert Sloss

SHEET TITLE:	HOUSE - ELEVATIONS
SHEET NO:	A111
SCALE A3:	As indicated

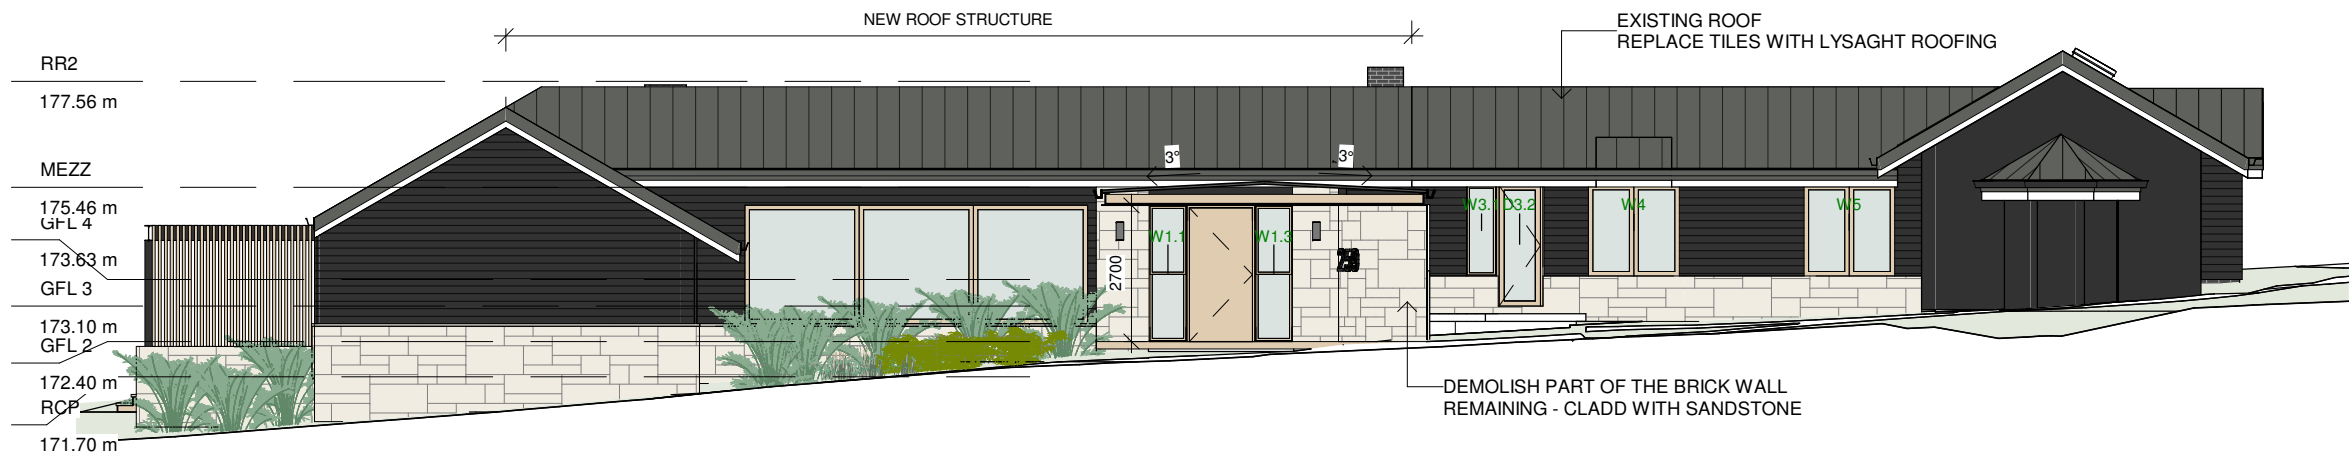

EXTERNAL FINISHES	
1	LYSAGHT ENSEAM 465 COVER. COLOUR BASALT MATT
2	RENDERED & PAINTED OR PAINTED ONLY BRICK. COLOUR: MONUMENT
3	JH LINEA WEATHERBOARD 180mm. COLOUR : MONUMENT
4	SELECTED SANDSTONE, E.G. CALLALA ORGANIC (ARTISAN STONE)
5	HARDWOOD BATTEN E.G. BLACKBUTT CLEAR OILED - 40x20 & 40x40
6	-


1 SOUTH ELEVATION

A112 1 : 150




2 SOUTH ELEVATION (GARAGE VIEW)

A112 1 : 150

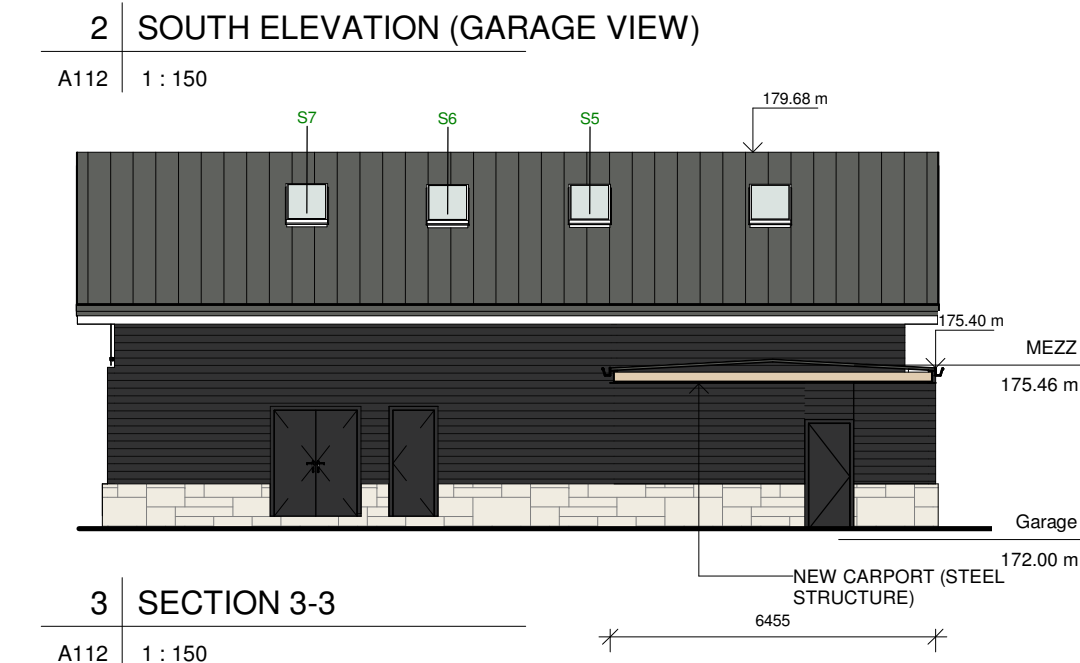

3 SECTION 3-3

A112 1 : 150

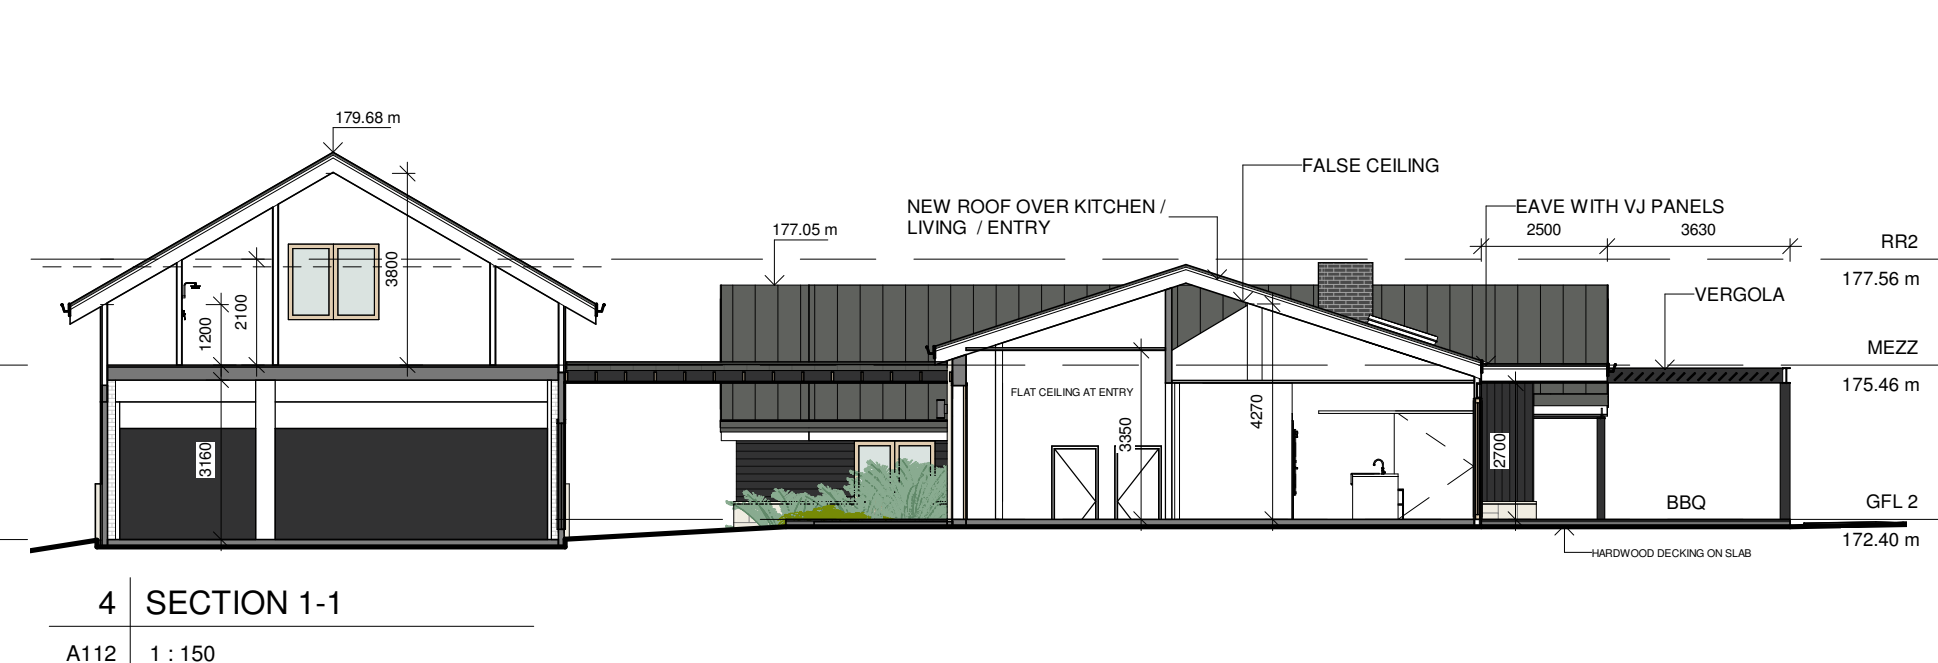


4 SECTION 1-1

A112 1 : 150

Do not scale from plans. All dimensions and levels shown on plan are subject to confirmation on site.


ISSUE	DATE	DESCRIPTION	DRWN	CHKD
2	6.08.2021	DA ISSUE	KM	-
1	21.03.2022	DA ISSUE 2 (STUDIO + SHED)	KM	

This drawing is copyright and remains the property of Blue Sky Building Designs P/L.

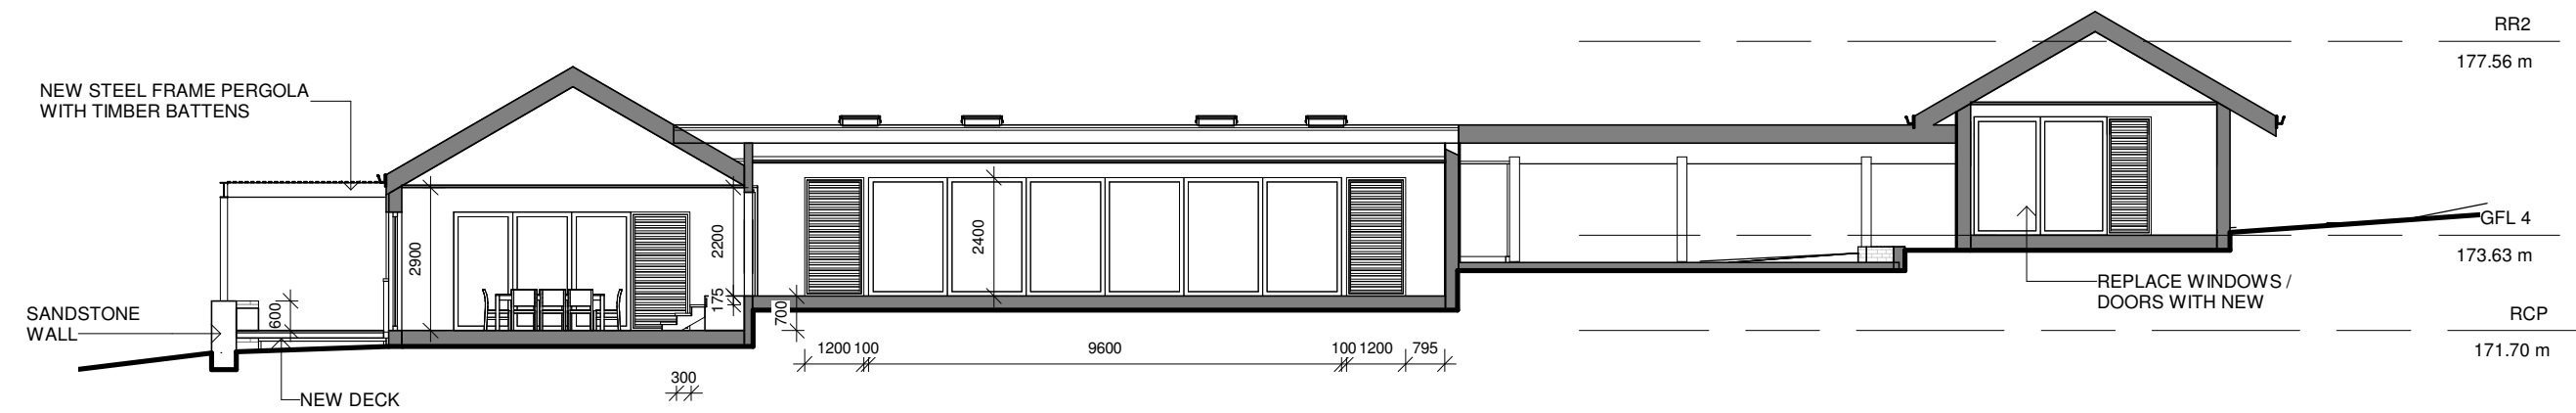


2 | SECTION 4-4

A113 | 1 : 150

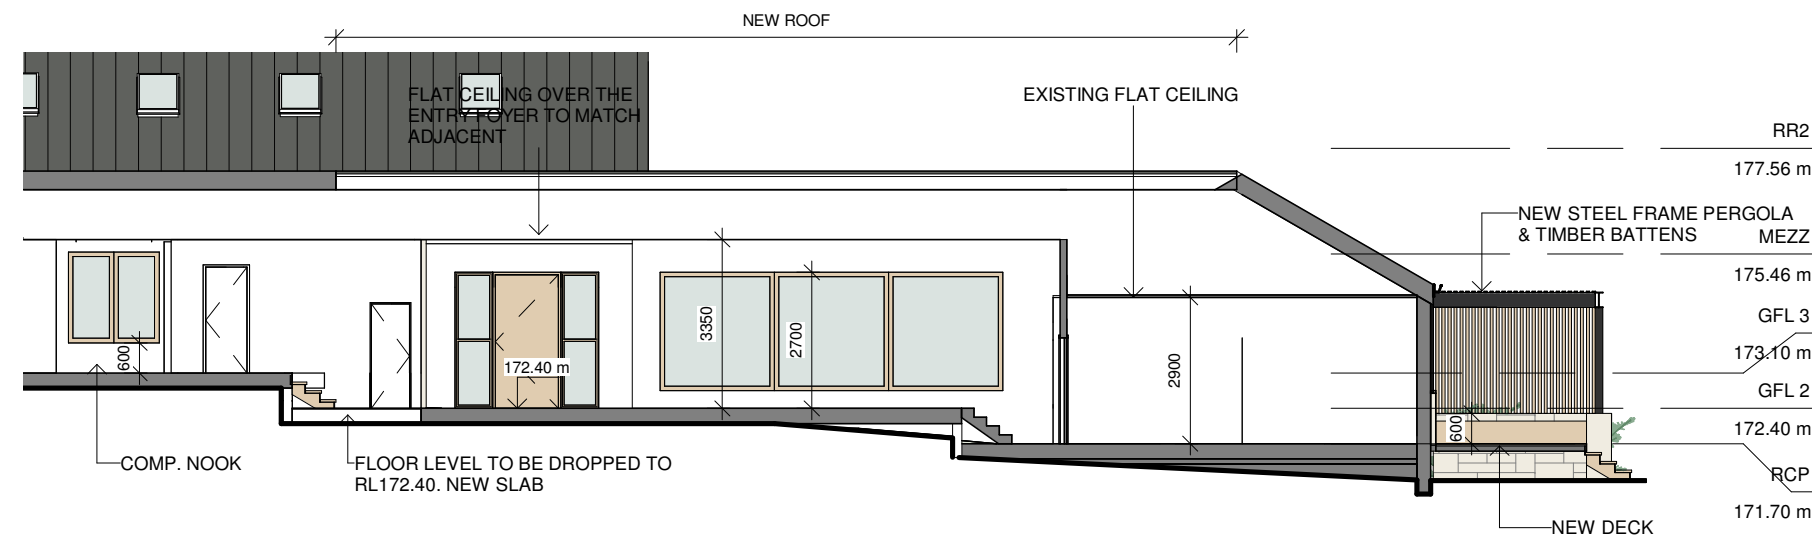


1 | SECTION 2-2

A113 | 1 : 150

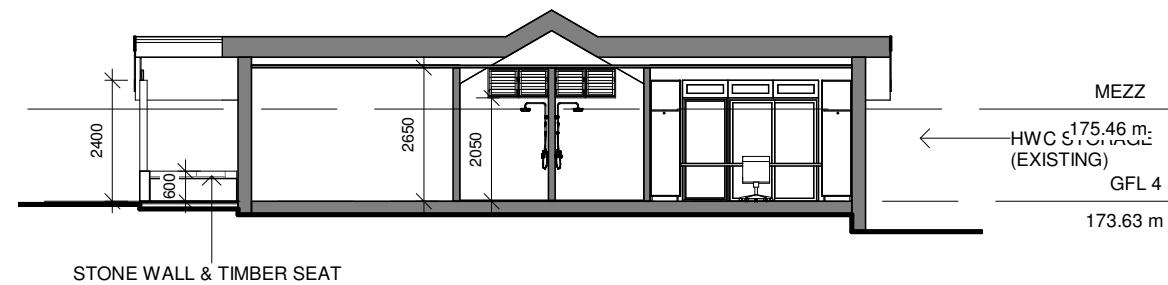

3 | SECTION 5-5

A113 | 1 : 150

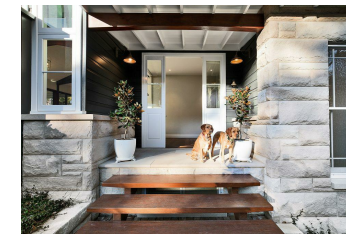

SANDSTONE & HORIZONTAL CLADDING




PERGOLA & BATTENS



FIRE PLACE



BBQ & PIZZA OVEN

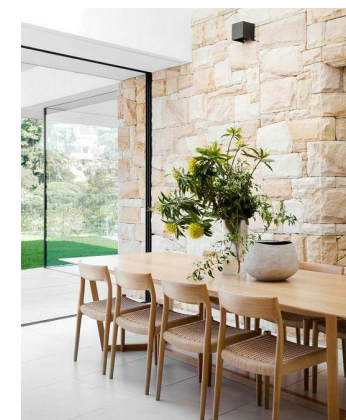


SANDSTONE




ROOF COLOUR



ENSEAM LYSAGHT ROOFING

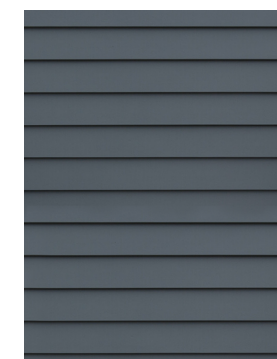

LINEA WEATHERBOARD 180mm

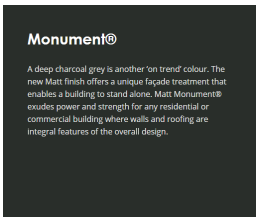

WALL COLOUR



ENTRY DOOR

Do not scale from plans. All dimensions and levels shown on plan are subject to confirmation on site.


ISSUE	DATE	DESCRIPTION	DRWN	CHKD
2	6.08.2021	DA ISSUE	KM	-
1	21.03.2022	DA ISSUE 2 (STUDIO + SHED)	KM	

This drawing is copyright and remains the property of Blue Sky Building Designs P/L.

BLUE SKY
BUILDING DESIGNS
www.blueskybuildingdesigns.com.au


PROJECT TITLE: Alteration & Addition
PROJECT NO.: 2020050
AT: 259 Aumuna Road, Terrey Hills
FOR: Raine & Robert Sloss

SHEET TITLE: HOUSE - SECTIONS / INSPIRATIONS
SHEET NO: A113
SCALE A3: 1 : 150

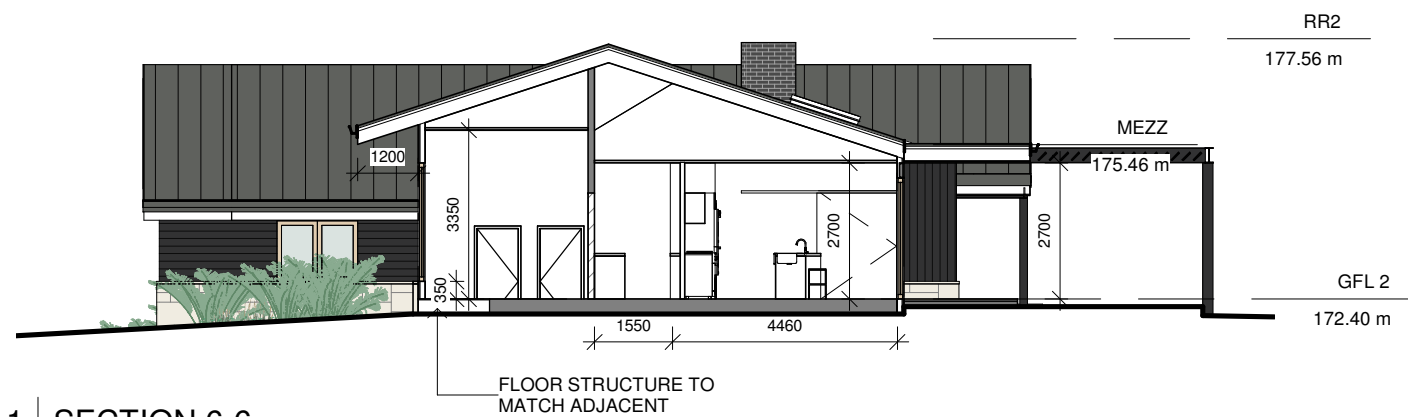

1 SECTION 6-6

A114 1 : 150

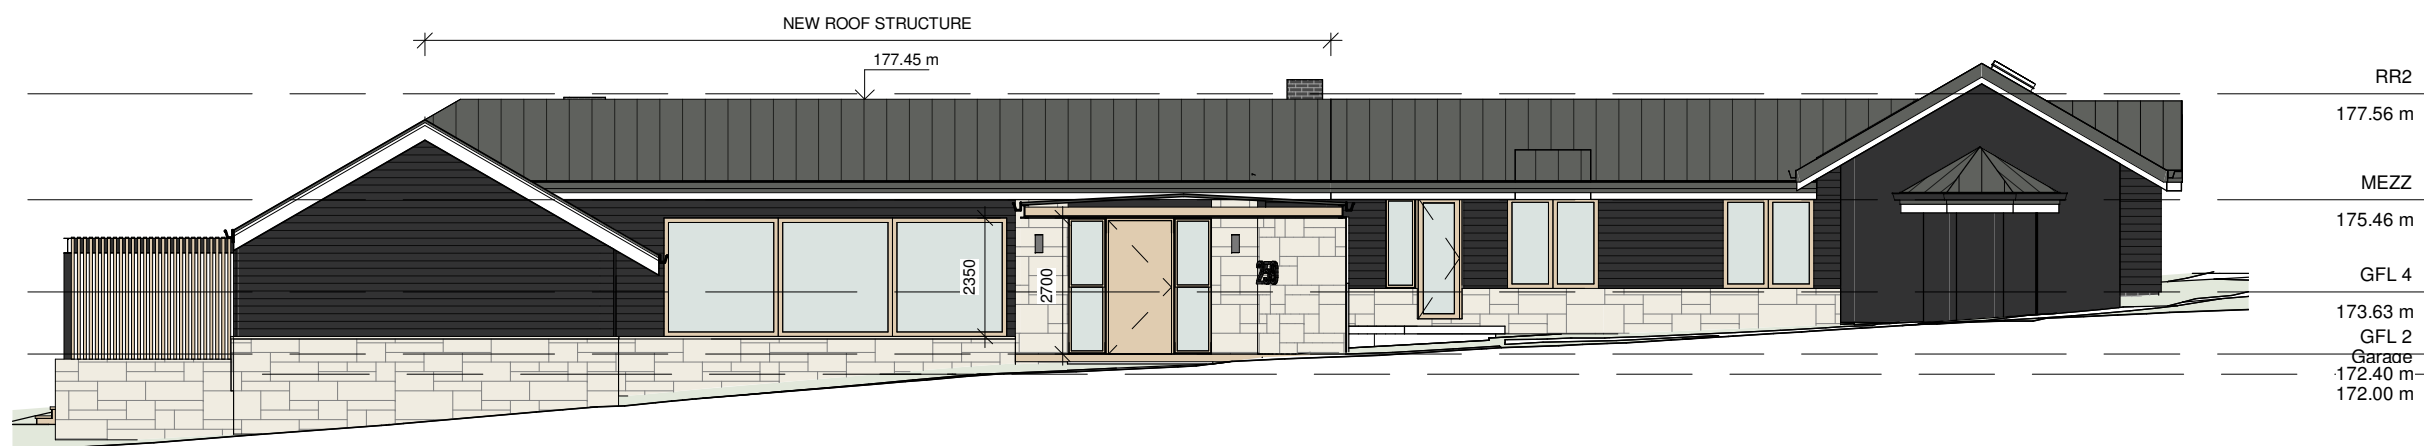

2 SECTION 7-7

A114 1 : 150



Do not scale from plans. All dimensions and levels shown on plan are subject to confirmation on site.

ISSUE	DATE	DESCRIPTION	DRWN	CHKD
2	6.08.2021	DA ISSUE	KM	-
1	21.03.2022	DA ISSUE 2 (STUDIO + SHED)	KM	

This drawing is copyright and remains the property of Blue Sky Building Designs P/L.

PROJECT TITLE: Alteration & Addition

PROJECT NO.: 2020050

AT: 259 Aumuna Road, Terrey Hills

FOR: Raine & Robert Sloss


SHEET TITLE: HOUSE - SECTIONS

SHEET NO: A114

SCALE A3: 1 : 150



1 | SECTION 8-8
A115 | 1 : 150

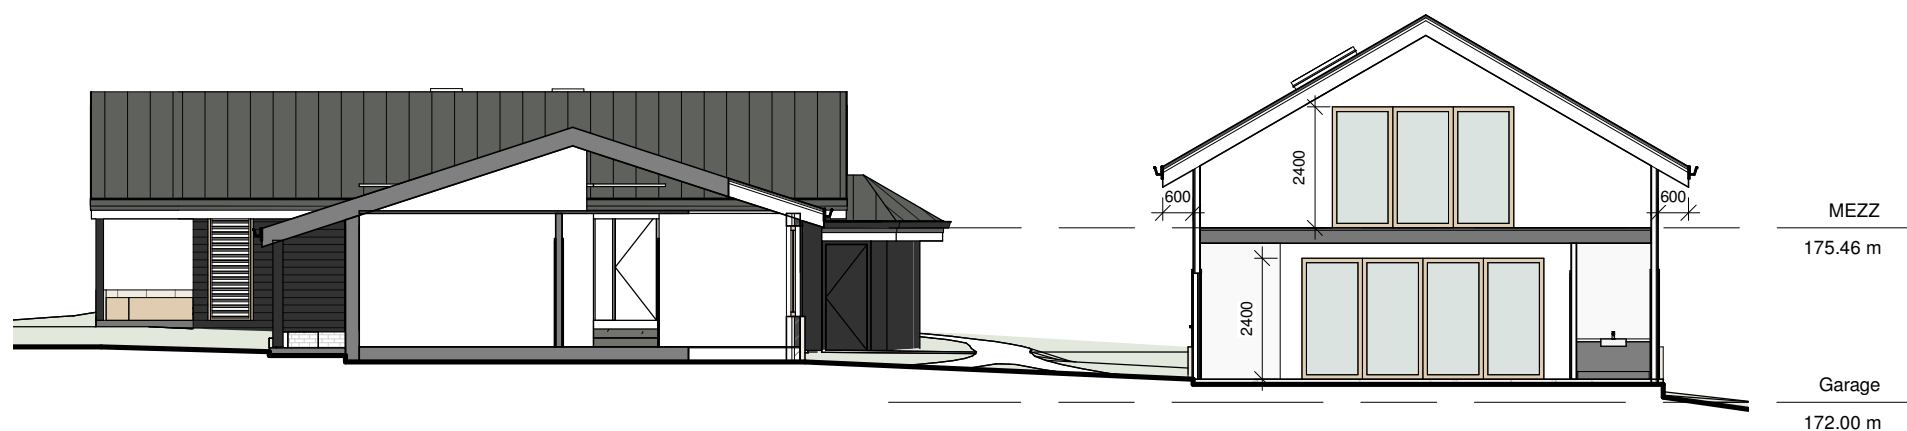

2 | SECTION 9-9
A115 | 1 : 150




3 | 3D View 7
A115

Do not scale from plans. All dimensions and levels shown on plan are subject to confirmation on site.

ISSUE	DATE	DESCRIPTION	DRWN	CHKD
2	6.08.2021	DA ISSUE	KM	-
1	21.03.2022	DA ISSUE 2 (STUDIO + SHED)	KM	

This drawing is copyright and remains the property of Blue Sky Building Designs P/L.

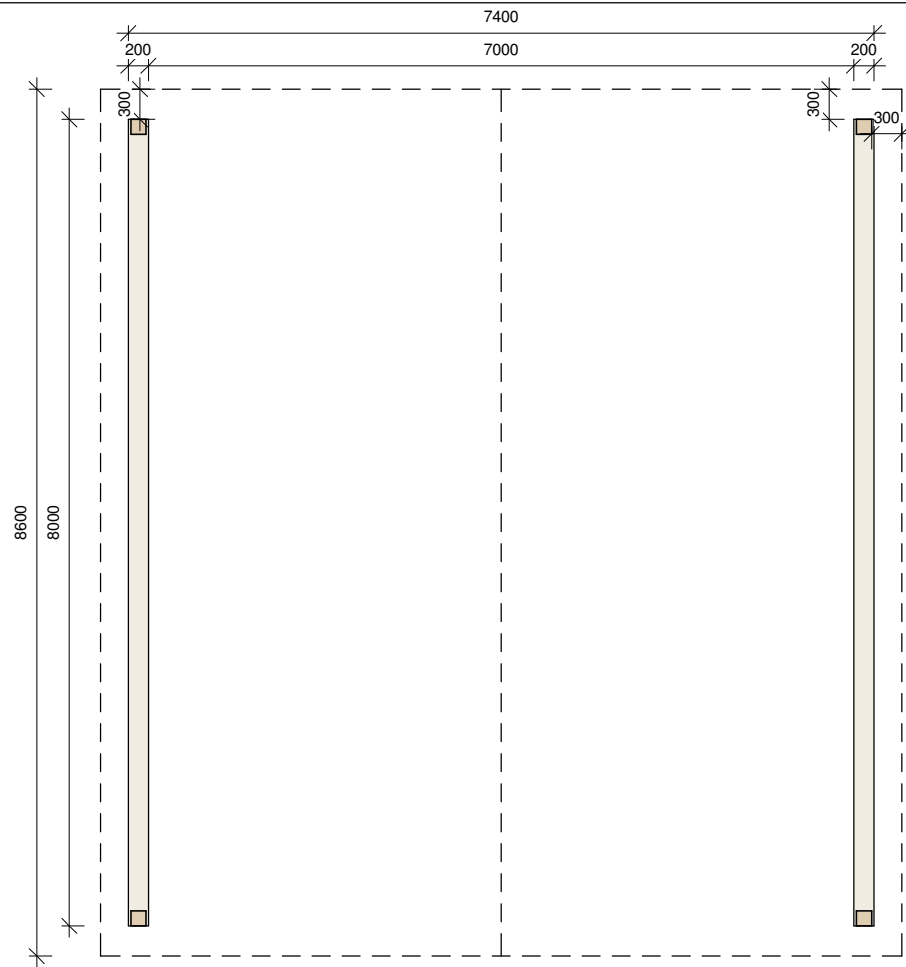


1 CARPORT

A116 1 : 75




4 CARPORT 3D

A116

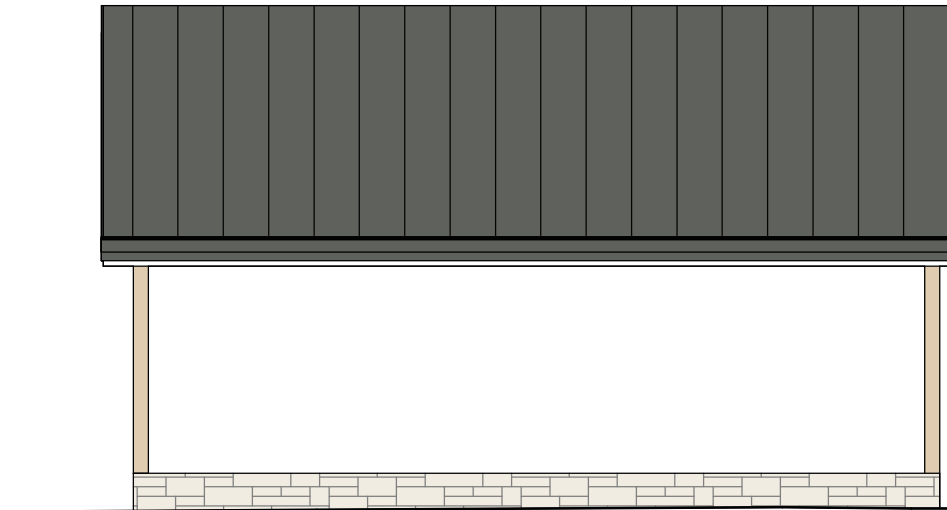

2 CARPORT - SIDE ELEVATION

A116 1 : 75

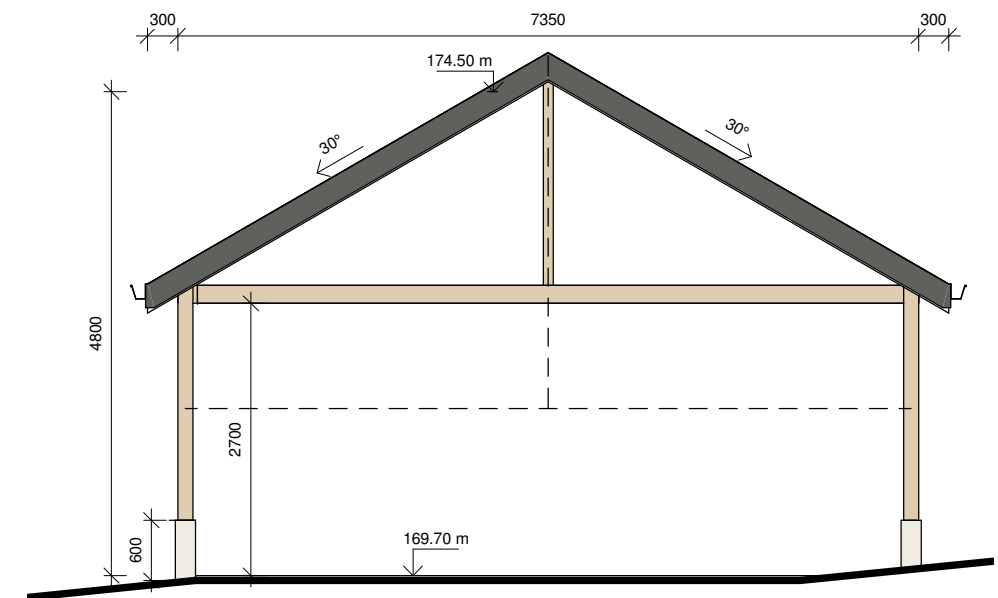

3 CARPORT - FRONT AND REAR ELEVATIONS

A116 1 : 75

Do not scale from plans. All dimensions and levels shown on plan are subject to confirmation on site.

ISSUE	DATE	DESCRIPTION	DRWN	CHKD
2	6.08.2021	DA ISSUE	KM	-
1	21.03.2022	DA ISSUE 2 (STUDIO + SHED)	KM	

This drawing is copyright and remains the property of Blue Sky Building Designs P/L.