




VIEW OF BUILDING 1, FROM RODBOROUGH ROAD, SHOWING EXISTING SIGNAGE



VIEW OF BUILDING 2 SHOWING EXISTING SIGNAGE

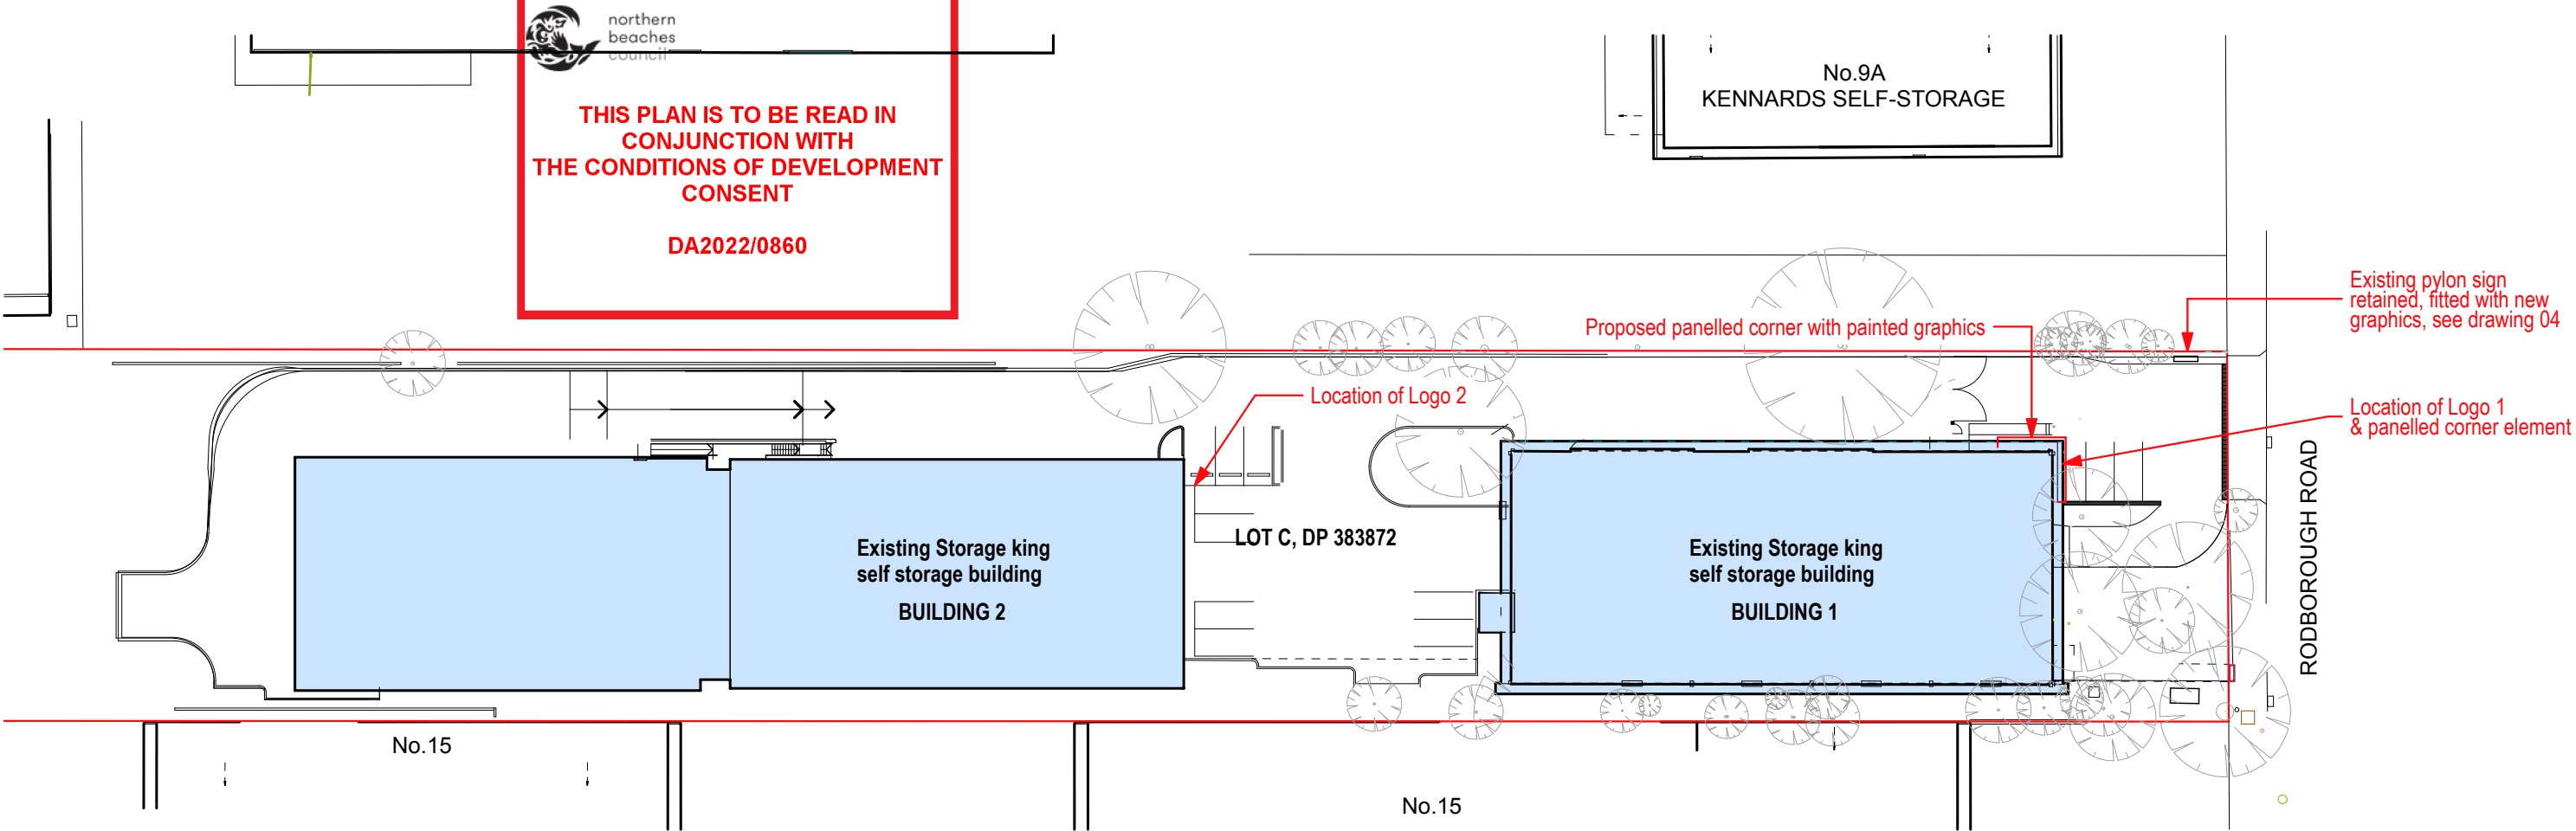


SITE PLAN SHOWING SIGNAGE LOCATIONS

|  |   |                                                                                 |                                                                                       |                                                   |                                |          |                 |
|--|---|---------------------------------------------------------------------------------|---------------------------------------------------------------------------------------|---------------------------------------------------|--------------------------------|----------|-----------------|
|  | Architect:   | Project:                                                                        | Owner:                                                                                | Drawing:                                          | Status:                        |          |                 |
|  | <br>MICHAEL STANDLEY &<br>ASSOCIATES PTY LTD.<br>4 St. Andrews Road Leura NSW 2780<br>Tel: 02 4784 1834 Mob 0418 228 258<br>Email: michael@michaelstandley.com.au<br>www.michaelstandley.com.au<br>Registered Architect No. 2731 | Storage King<br>11-13 Rodborough Road Frenchs<br>Forest<br>Proposed new signage |  | Site Plan showing location of<br>proposed signage | Scale:                         | Drawn:   | Date Published: |
|  |   |                                                                                 |                                                                                       |                                                   | 1:600, 1:1.50, 1:7.96t A3 Size | MS       | 24/3/2022       |
|  |   |                                                                                 |                                                                                       |                                                   | Drawing No:                    | Revision |                 |
|  |   |                                                                                 |                                                                                       |                                                   | 1308: A3: 01                   | DA       |                 |



I:/Users/michaelstandley/Dropbox/Work in Progress Dropbox/1308 Rodborough Rd Re Branding/CAD/SKFF Rebranding Feb 2022.pln

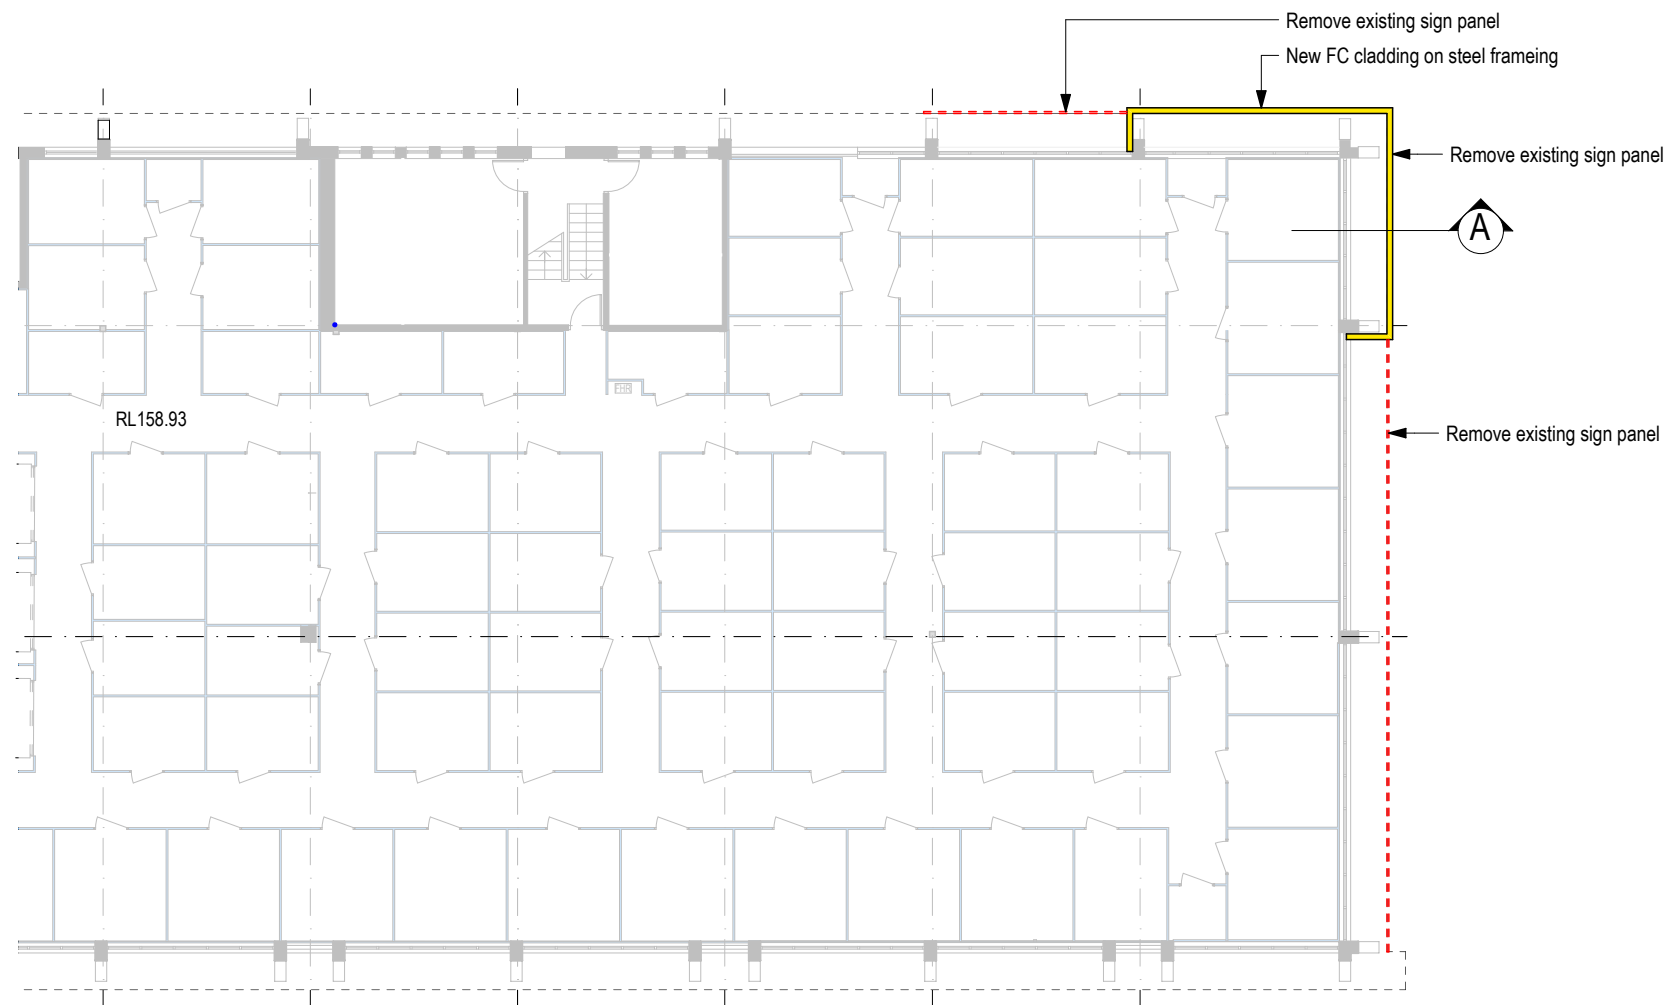


PART OF FIRST FLOOR PLAN




northern  
beaches  
council

THIS PLAN IS TO BE READ IN  
CONJUNCTION WITH  
THE CONDITIONS OF DEVELOPMENT  
CONSENT

DA2022/0860

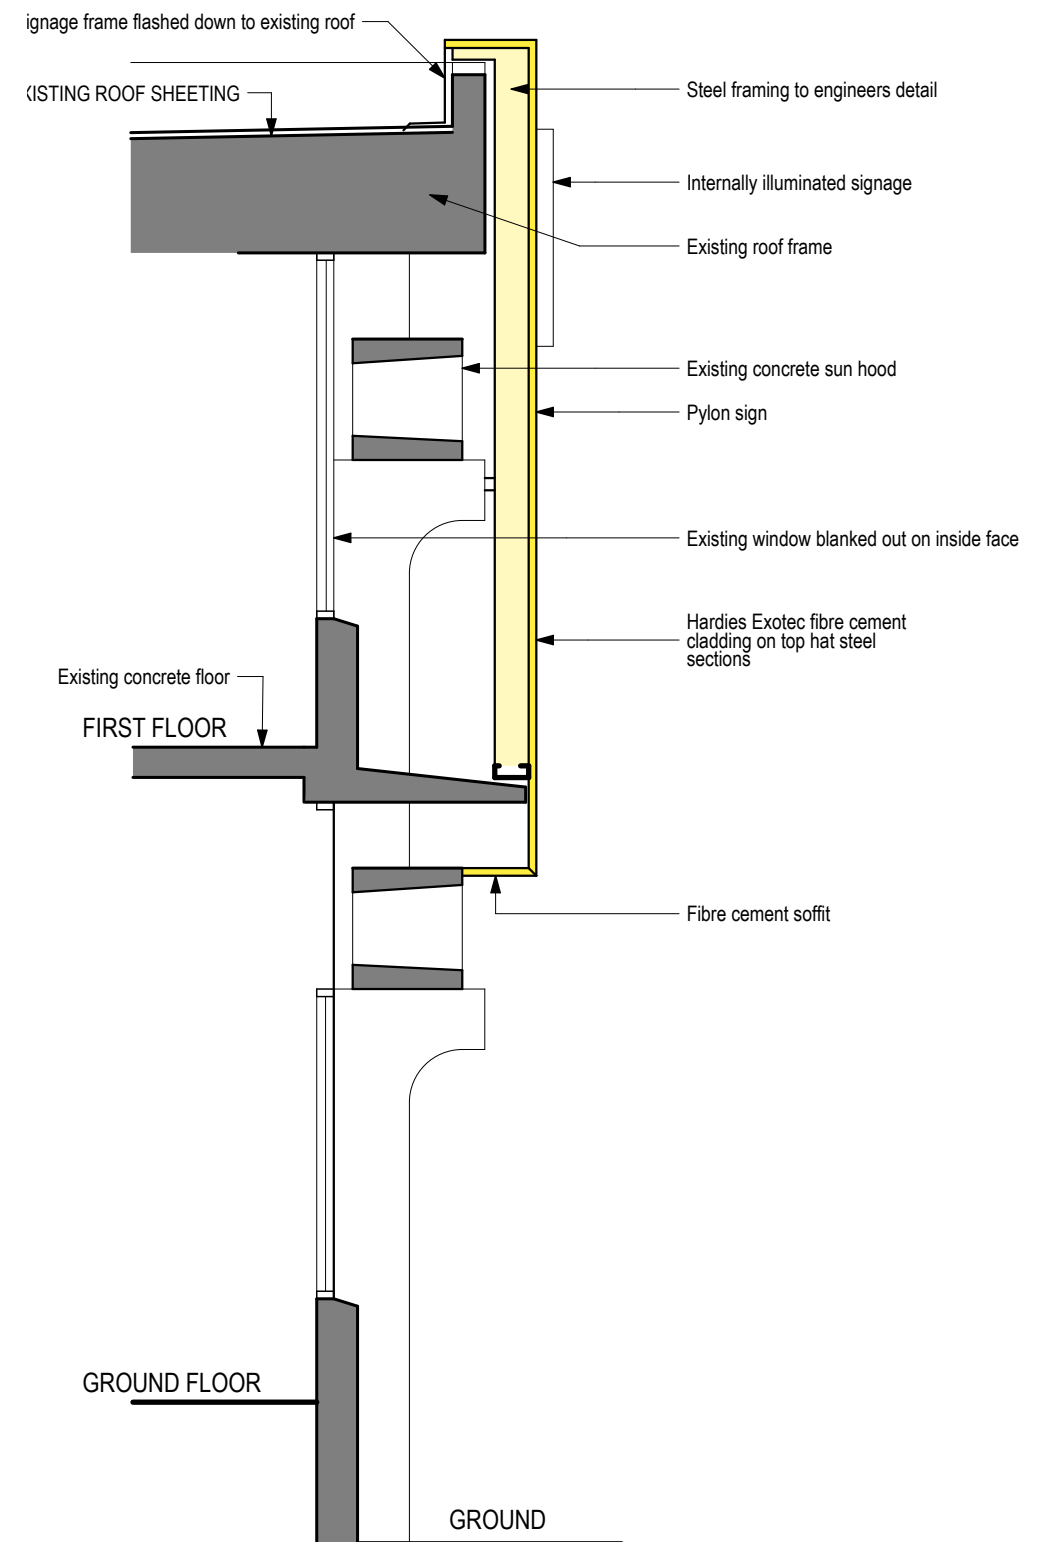

SECTION A-A
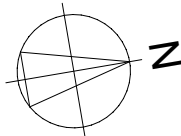
|                                                                                    |   |                                                                                 |   |   |                                     |
|------------------------------------------------------------------------------------|---|---------------------------------------------------------------------------------|---|---|-------------------------------------|
|  | Architect:   | Project:                                                                        | Owner:                                                                                                   | Drawing:   | Status:                             |
|                                                                                    |  MICHAEL STANDLEY &<br>ASSOCIATES PTY LTD.                                                   | Storage King<br>11-13 Rodborough Road Frenchs<br>Forest<br>Proposed new signage |  Abacus<br>PROPERTY | First Floor plan & section<br>showing new corner cladding and<br>demolition of existing signage<br>and cladding | Scale: Drawn: Date Published:       |
|                                                                                    | 4 St. Andrews Road Leura NSW 2780<br>Tel: 02 4784 1834 Mob 0418 228 258<br>Email: michael@michaelstandley.com.au<br>www.michaelstandley.com.au<br>Registered Architect No. 2731 |                                                                                 |   |   | 1:200, 1:50 At A3 Size MS 24/3/2022 |
|                                                                                    |   |                                                                                 |   |   | Drawing No: Revision                |
|                                                                                    |   |                                                                                 |   |   | 1308: A3: 02 DA                     |


I:/Users/michaelstandley/Dropbox/Work in Progress Dropbox/1308 Rodborough Rd Re Branding/CAD/SKFF Rebranding Feb 2022.pln




northern  
beaches  
council

THIS PLAN IS TO BE READ IN  
CONJUNCTION WITH  
THE CONDITIONS OF DEVELOPMENT  
CONSENT


DA2022/0860

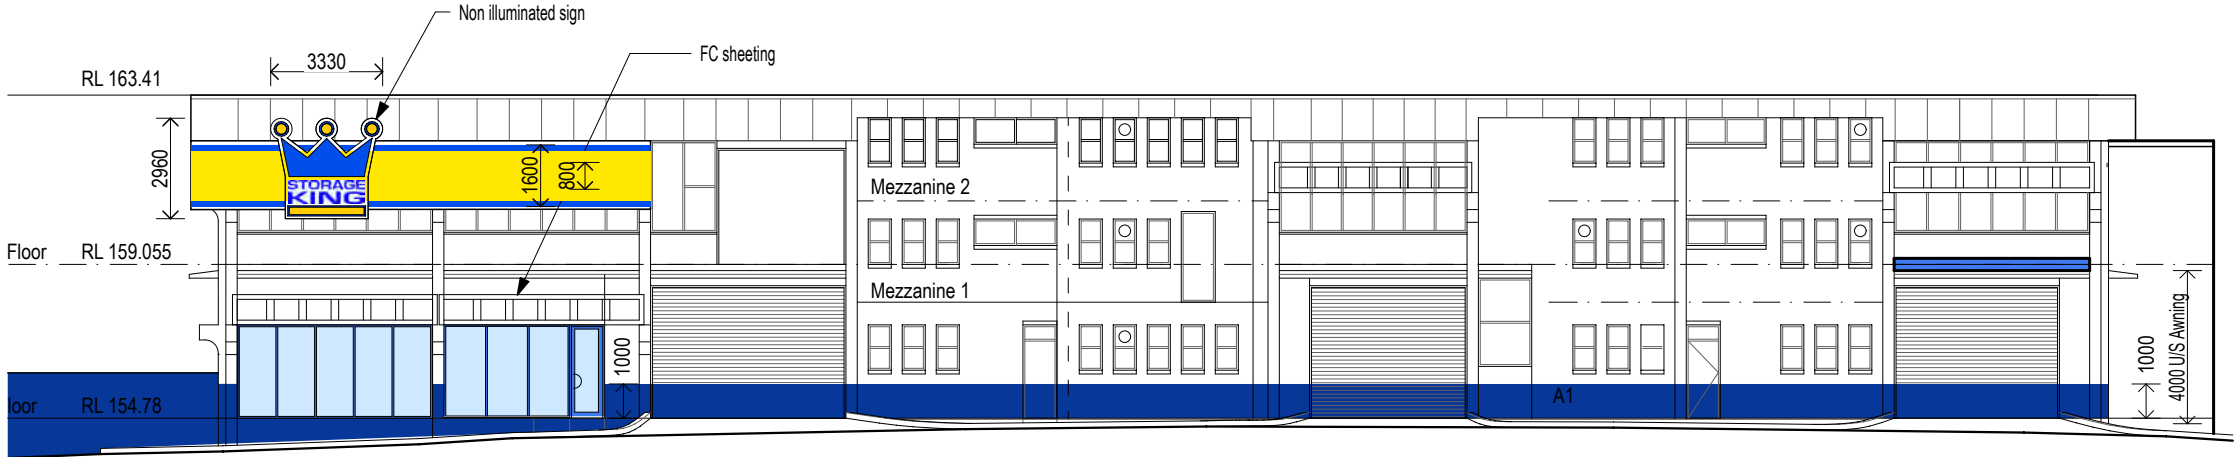


WEST ELEVATION EXISTING

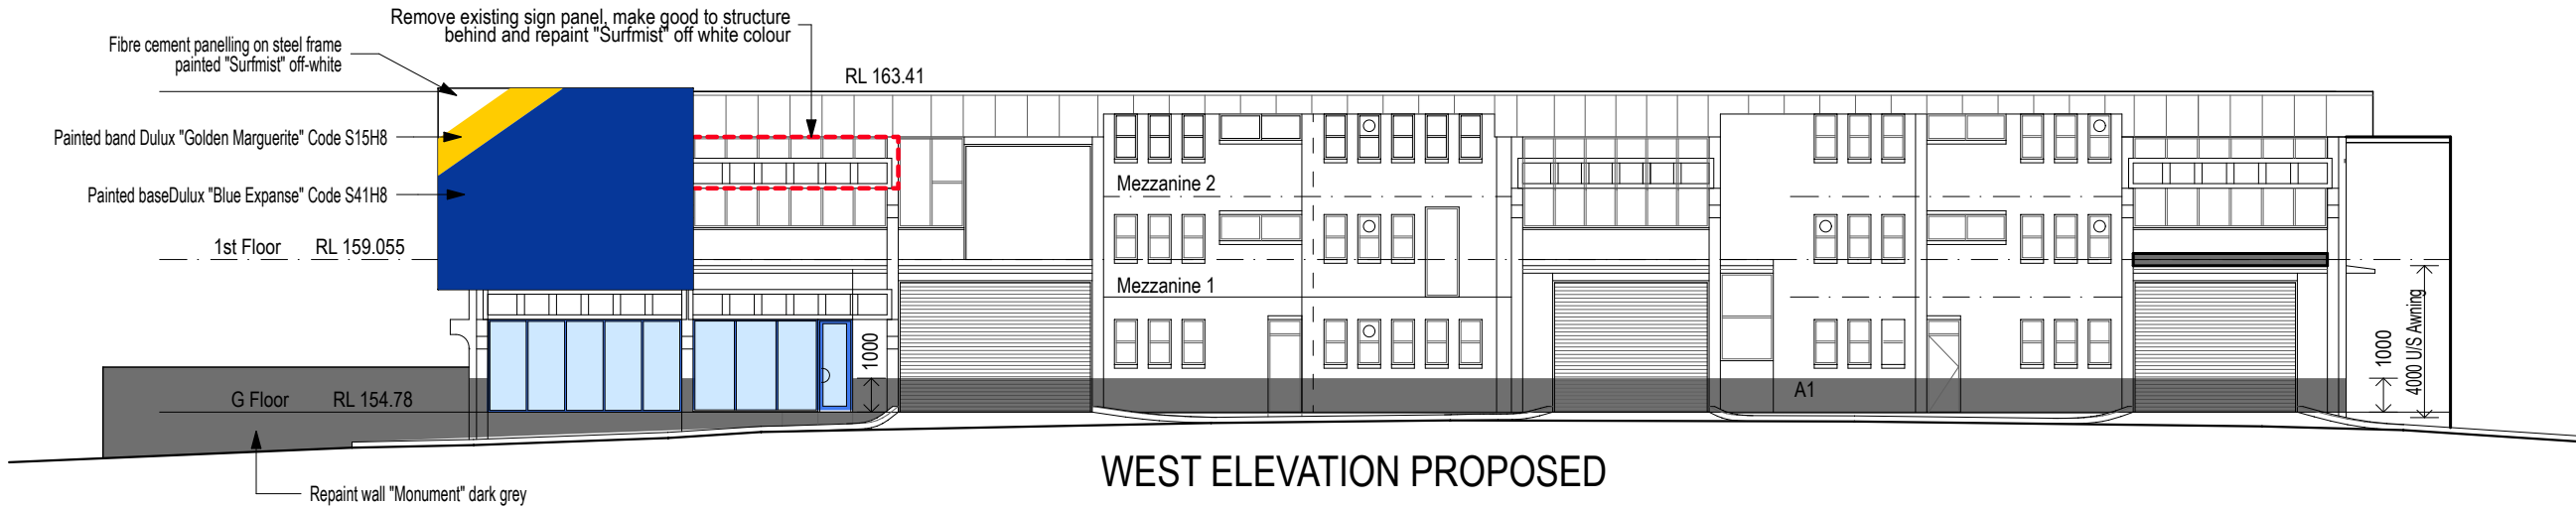

WEST ELEVATION PROPOSED

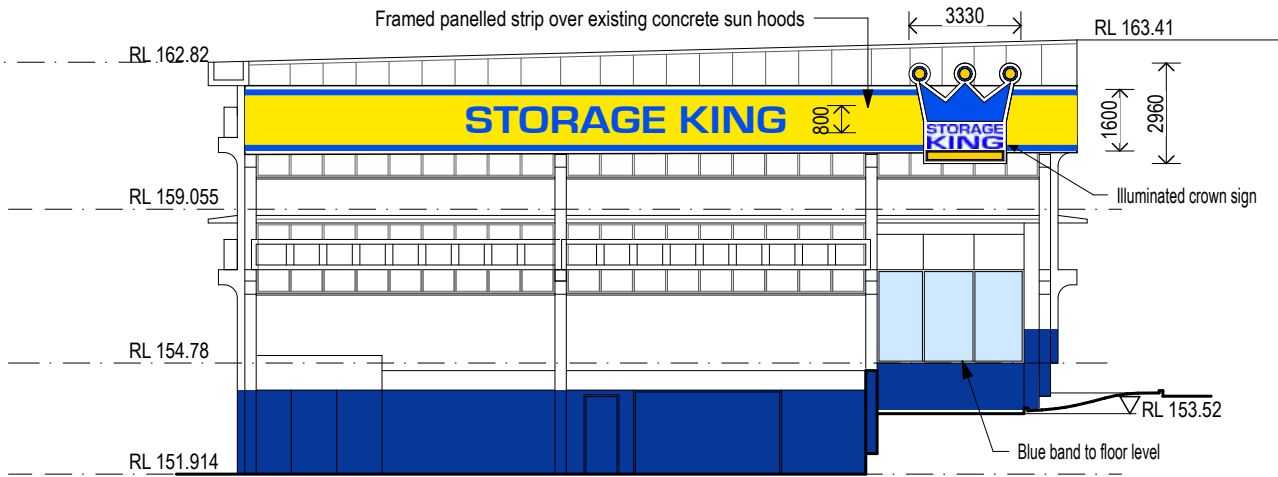

NORTH ELEVATION EXISTING

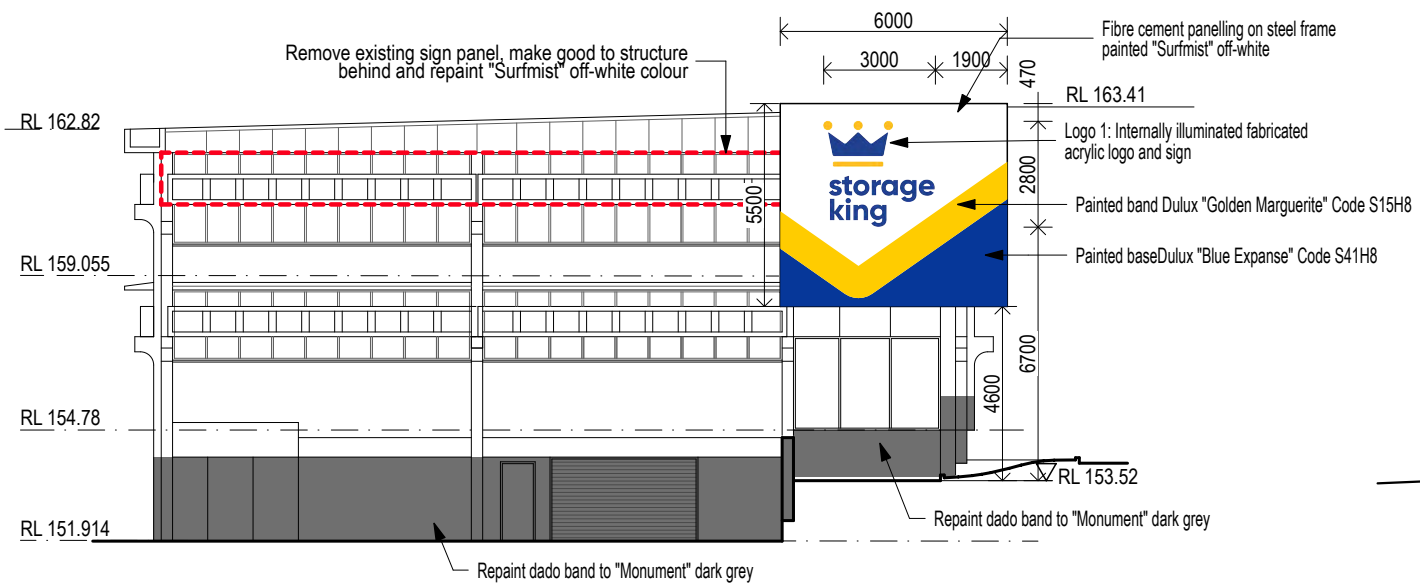


NORTH ELEVATION PROPOSED


|  |   |                                                                                 |   |                                                       |                 |              |                              |
|--|---|---------------------------------------------------------------------------------|---|-------------------------------------------------------|-----------------|--------------|------------------------------|
|  | Architect:   | Project:                                                                        | Owner:   | Drawing:                                              | Status:         |              |                              |
|  |  <div>MICHAEL STANDLEY &amp;<br/>ASSOCIATES PTY LTD.</div> <div>4 St. Andrews Road Leura NSW 2780<br/>Tel: 02 4784 1834 Mob 0418 228 258<br/>Email: michael@michaelstandley.com.au<br/>www.michaelstandley.com.au<br/>Registered Architect No. 2731</div> | Storage King<br>11-13 Rodborough Road Frenchs<br>Forest<br>Proposed new signage |  <div>Abacus<br/>PROPERTY</div> | Elevations, existing and<br>proposed, showing signage | Scale:<br>1:200 | Drawn:<br>MS | Date Published:<br>24/3/2022 |
|  |   |                                                                                 |   |                                                       | Drawing No:     | Revision     |                              |
|  |   |                                                                                 |   |                                                       | 1308: A3: 03    | DA           |                              |



VIEW OF BUILDING 2

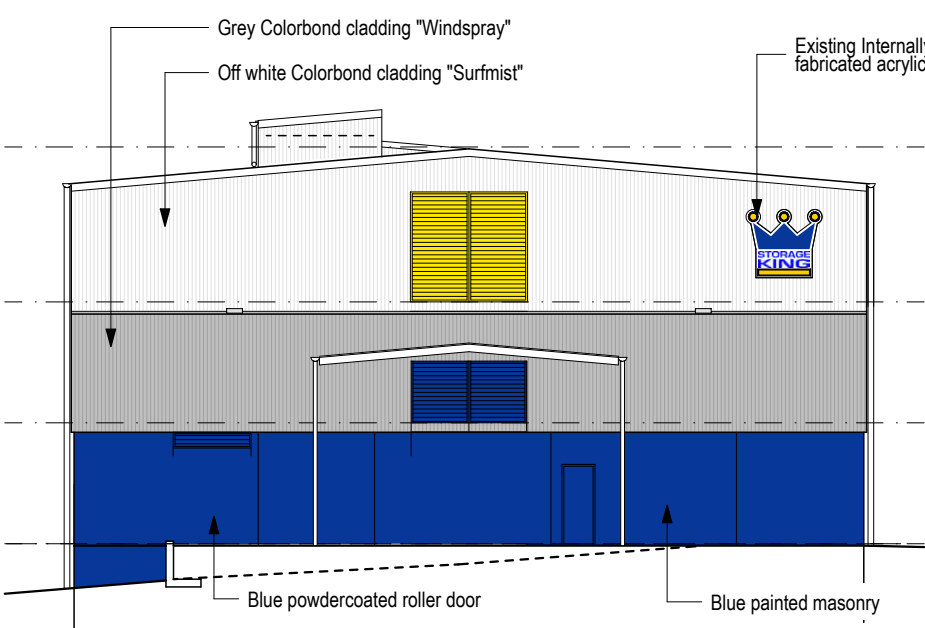

EXISTING ELEVATION BUILDING 2

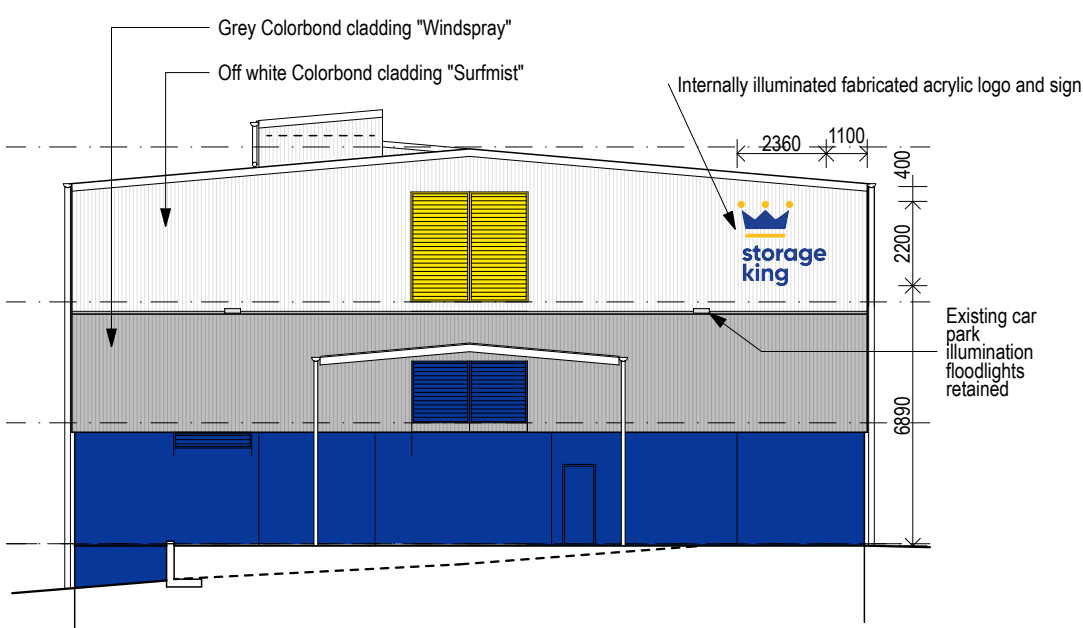

PROPOSED ELEVATION BUILDING 2

SIGNAGE SCHEDULE



VIEW OF EXISTING PYLON SIGN

Existing pylon sign to be re-clad with silver anodised edges and translucent acrylic faces, graphics to be translucent vinyl film. Existing internal lights to be replaced with LED type.



WEST FACE



EAST FACE

REVISED PYLON SIGN



**Logo 1:** Fabricated acrylic, 3000mm wide x 2800mm high x 75mm deep, internally illuminated.



**Logo 2:** Fabricated acrylic, 2360mm wide x 2200mm high x 75mm deep, internally illuminated.

WALL MOUNTED SIGNS

**THIS PLAN IS TO BE READ IN CONJUNCTION WITH THE CONDITIONS OF DEVELOPMENT CONSENT**  
**DA2022/0860**

|                                    |   |                                                                                 |   |                                                                              |         |
|------------------------------------|---|---------------------------------------------------------------------------------|---|------------------------------------------------------------------------------|---------|
|                                    | Architect:   | Project:                                                                        | Owner:   | Drawing:                                                                     | Status: |
|                                    | <div><div>MICHAEL STANDLEY &amp;<br/>ASSOCIATES PTY LTD.</div><div>4 St. Andrews Road Leura NSW 2780<br/>Tel: 02 4784 1834 Mob 0418 228 258<br/>Email: michael@michaelstandley.com.au<br/>www.michaelstandley.com.au<br/>Registered Architect No. 2731</div></div> | Storage King<br>11-13 Rodborough Road Frenchs<br>Forest<br>Proposed new signage | <div><div>Abacus<br/>PROPERTY</div></div> | Details signage on Building 2,<br>revised pylon sign and signage<br>schedule |         |
|                                    | Scale:<br>1:200   | At A3 Size                                                                      | Drawn:<br>MS   | Date Published:<br>24/3/2022                                                 |         |
| Drawing No:<br><b>1308: A3: 04</b> | Revision<br><b>DA</b>   |                                                                                 |   |                                                                              |         |