


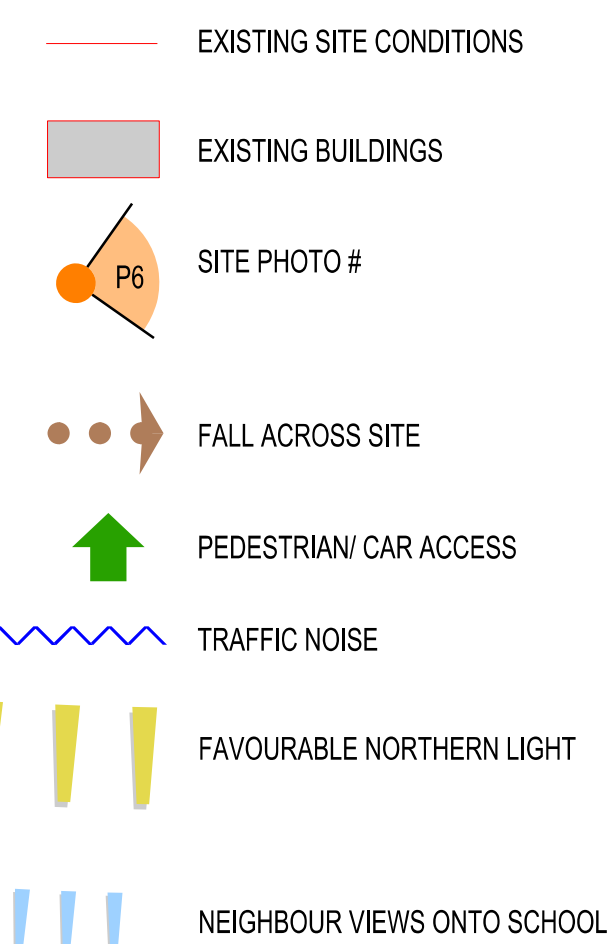

northern
beaches
council

**THIS PLAN IS TO BE READ IN
CONJUNCTION WITH
THE CONDITIONS OF DEVELOPMENT
CONSENT**

DA2019/0411

D A 0 2

NEW HALL
BROOKVALE PUBLIC SCHOOL
Old Pittwater road, Brookvale, NSW, 2100

Brookvale
PUBLIC SCHOOL
AN OUTSTANDING EDUCATION FOR YOUR CHILD



Education


Suite 4, 7 Ridge Street
North Sydney NSW 2060
p +61 2 9922 2799
f +61 2 9922 2755
e architects@sarm.com.au
ABN 26 000 663 623

nominated architects
Stephen Arlom
reg. no. 7645
Robert McNamara
reg. no. 7273



0 3

04

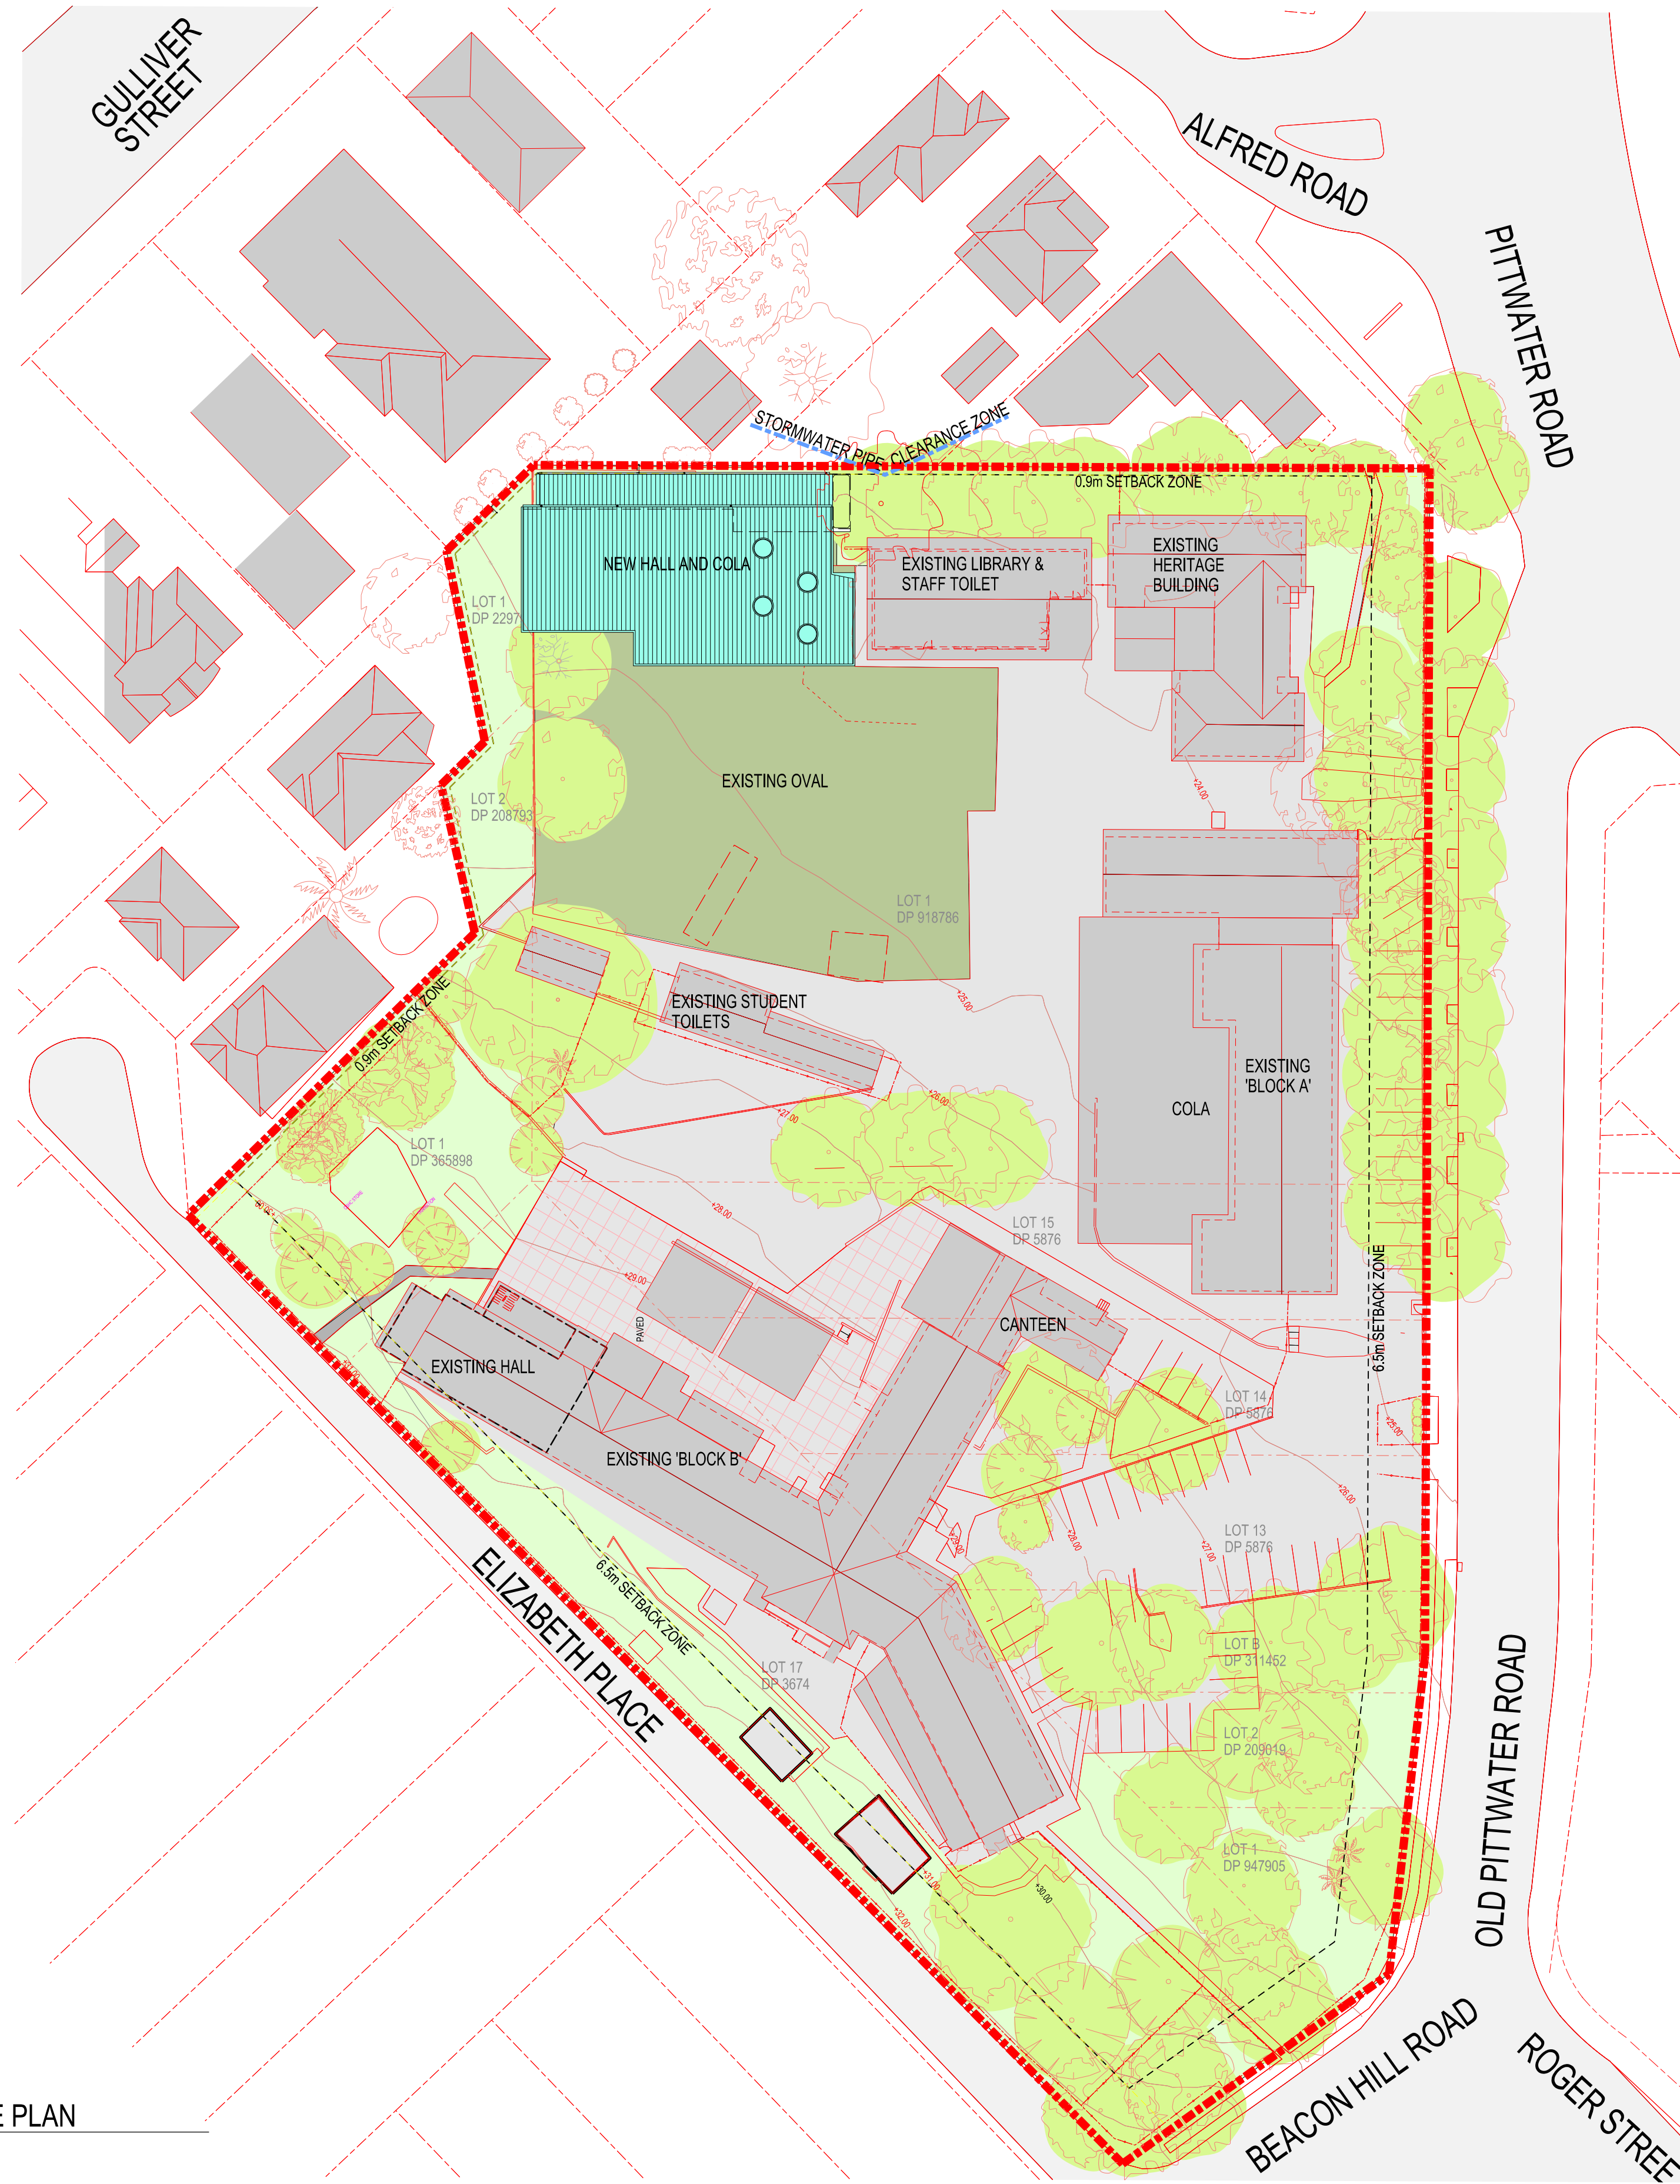

LEGEND

- EXISTING SITE CONDITIONS
- EXISTING BUILDINGS
- PROPOSED NEW BUILDING
- CHANGE OF USE - SEE DA12 - HALL REUSE PLAN
- LOT BOUNDARIES

1 SITE PLAN
1:500

NEW HALL
BROOKVALE PUBLIC SCHOOL
Old Pittwater road, Brookvale, NSW, 2100

Brookvale
PUBLIC SCHOOL
AN OUTSTANDING EDUCATION FOR YOUR CHILD




Education

SARM Architects

Suite 4, 7 Ridge Street
North Sydney NSW 2060
p +61 2 9922 2799
f +61 2 9922 2755
e architects@sarm.com.au
ABN 26 000 663 623

nominated architects
Stephen Arlom
reg. no. 7645
Robert McNamara
reg. no. 7271

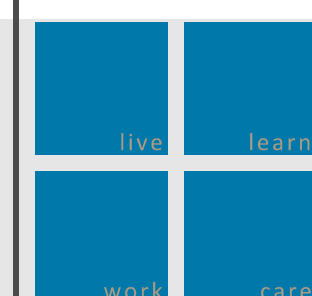

0 10 20 30 40 50
m

northern
beaches
council

THIS PLAN IS TO BE READ IN
CONJUNCTION WITH
THE CONDITIONS OF DEVELOPMENT
CONSENT


DA2019/0411

SITE PLAN

DA03

DATE: April 2019

Job #: 18004

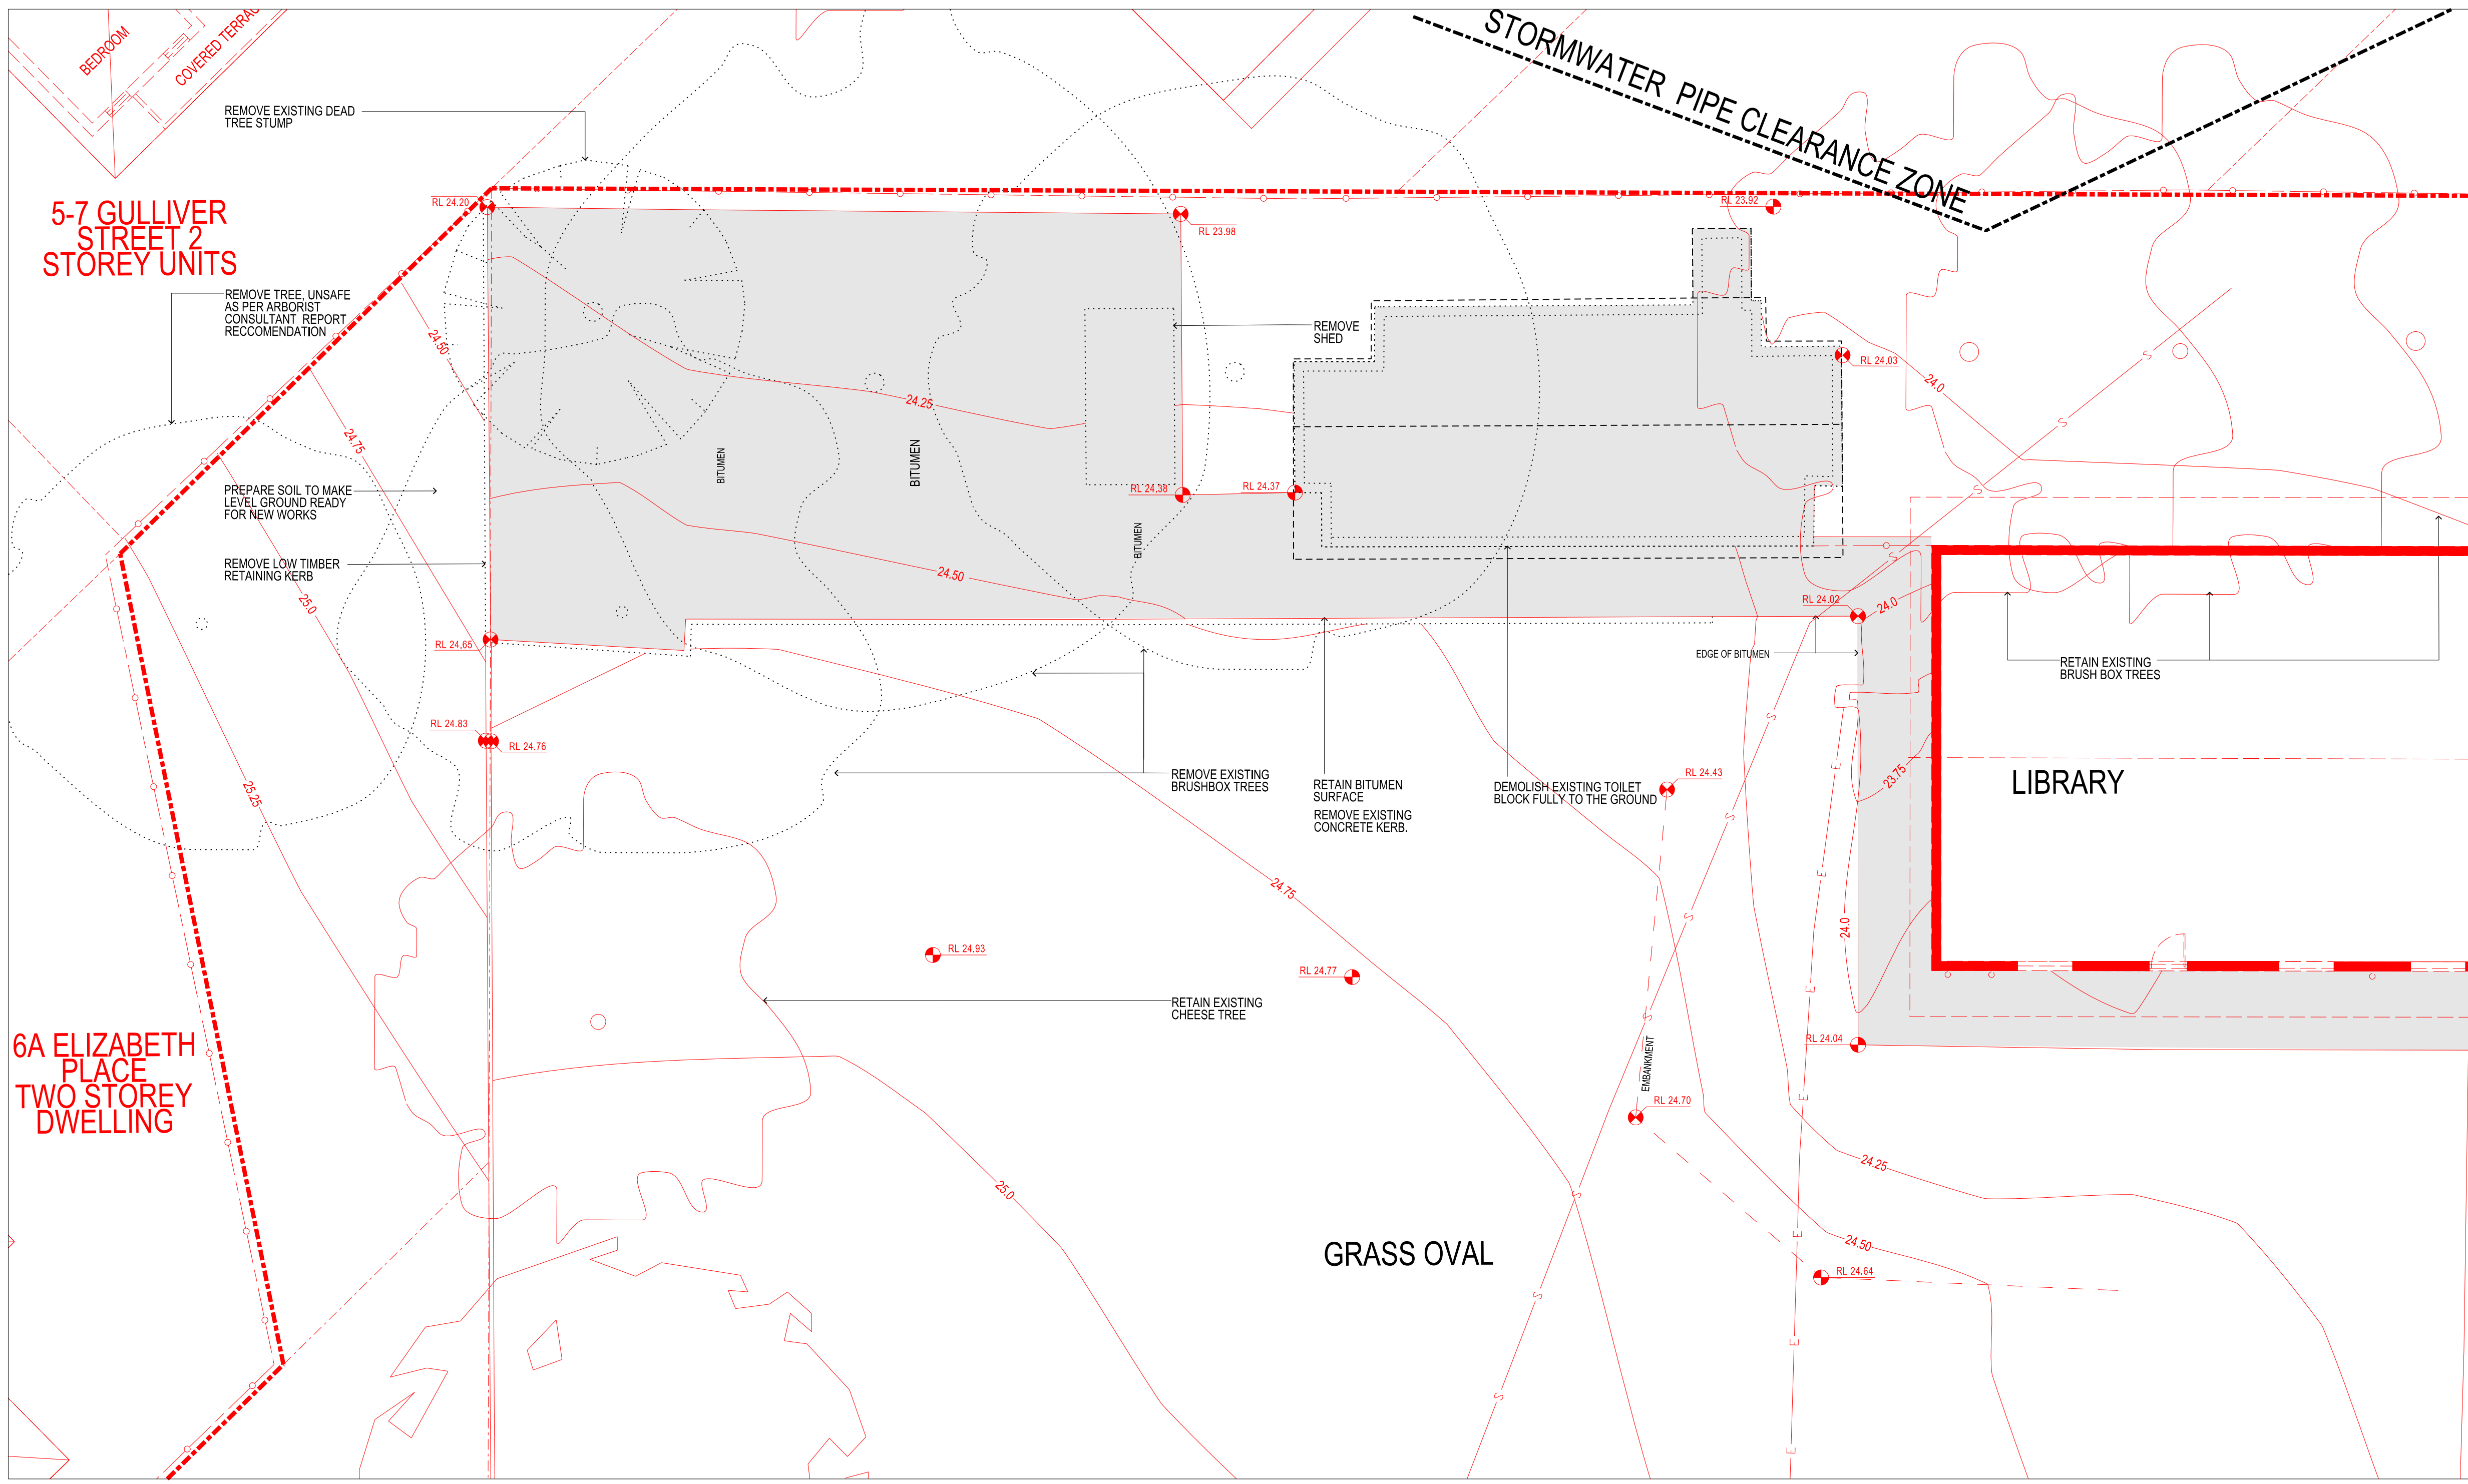

1 DEMOLITION
1:100

LEGEND

- EXISTING BITUMEN HARDSTAND AREA
- EXISTING CONDITIONS IN RED
- TO BE DEMOLISHED
- E ELECTRICAL SERVICES
- S STORMWATER SERVICES

DEMOLITION PLAN
DA04
DATE: April 2019
Job #: 18004

NEW HALL
BROOKVALE PUBLIC SCHOOL
Old Pittwater road, Brookvale, NSW, 2100

Brookvale
PUBLIC SCHOOL
AN OUTSTANDING EDUCATION FOR YOUR CHILD

NSW
GOVERNMENT
Education


SARM Architects
Suite 4, 7 Ridge Street
North Sydney NSW 2060
p +61 2 9922 2799
f +61 2 9922 2755
e architects@sarm.com.au
ABN 26 000 663 623
nominated architects
Stephen Arlom
reg. no. 7645
Robert McNamara
reg. no. 7271

live learn work care

0 1 2 3 4 5 6 7 8 9 10

5-7 GULLIVER STREET 2 STOREY UNITS

6A ELIZABETH PLACE TWO STOREY DWELLING

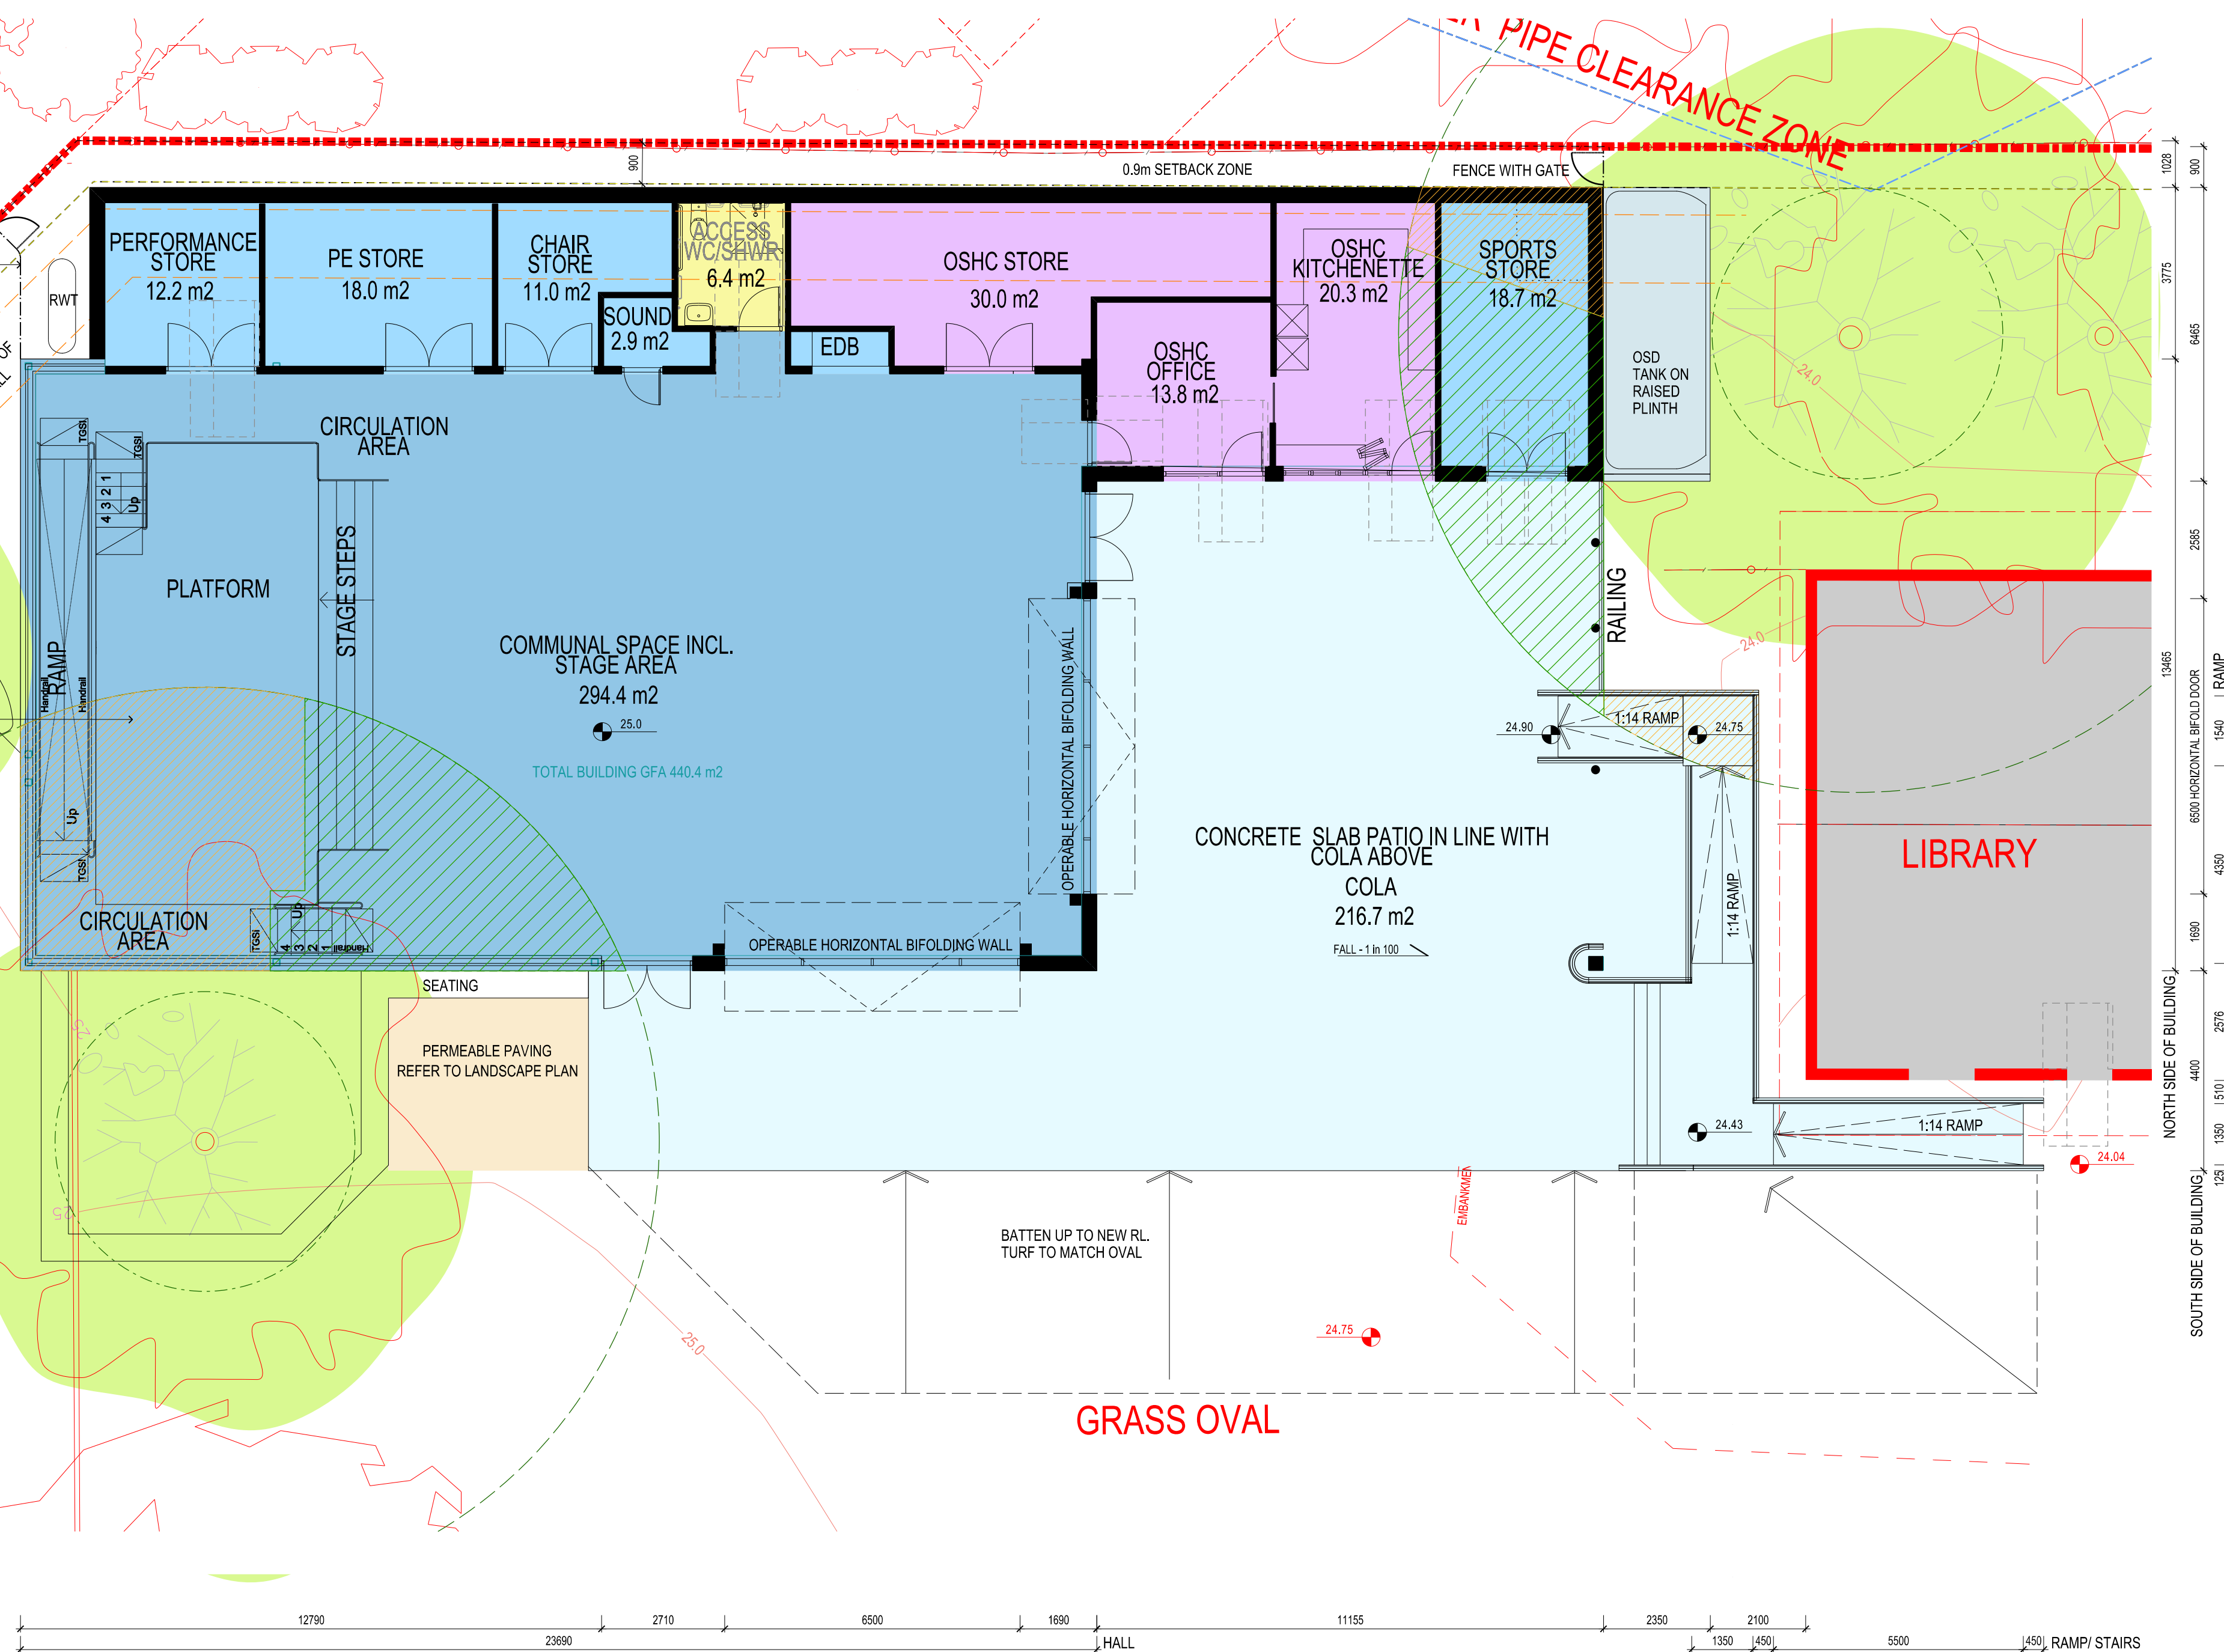

- LEGEND**
- COMMUNAL HALL
 - AUXILIARY ROOMS
 - OSHC
 - ACCESS FACILITIES
 - TREE PROTECTION ZONES
 - ROOT PROTECTION ZONES
 - 10% OF TPZ
 - TPZ AFFECTED ZONE
 - RWT RAIN WATER TANK
 - FIRE RATING ZONES
 - FENCE

1 GROUND FLOOR PLAN
1:100

NEW HALL
BROOKVALE PUBLIC SCHOOL
Old Pittwater road, Brookvale, NSW, 2100


Brookvale
PUBLIC SCHOOL
AN OUTSTANDING EDUCATION FOR YOUR CHILD



Education

SARM Architects

Suite 4, 7 Ridge Street
North Sydney NSW 2060
p +61 2 9922 2799
f +61 2 9922 2755
e architects@sarm.com.au
ABN 26 000 663 623
nominated architects
Stephen Arlom
reg. no. 7645
Robert McNamara
reg. no. 7271

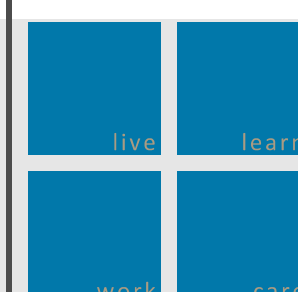

FLOOR PLAN


DA05

DATE: April 2019

Job #: 18004

THIS PLAN IS TO BE READ IN
CONJUNCTION WITH
THE CONDITIONS OF DEVELOPMENT
CONSENT
DA2019/0411

Prepared by SARM Architects on 18/04/2019

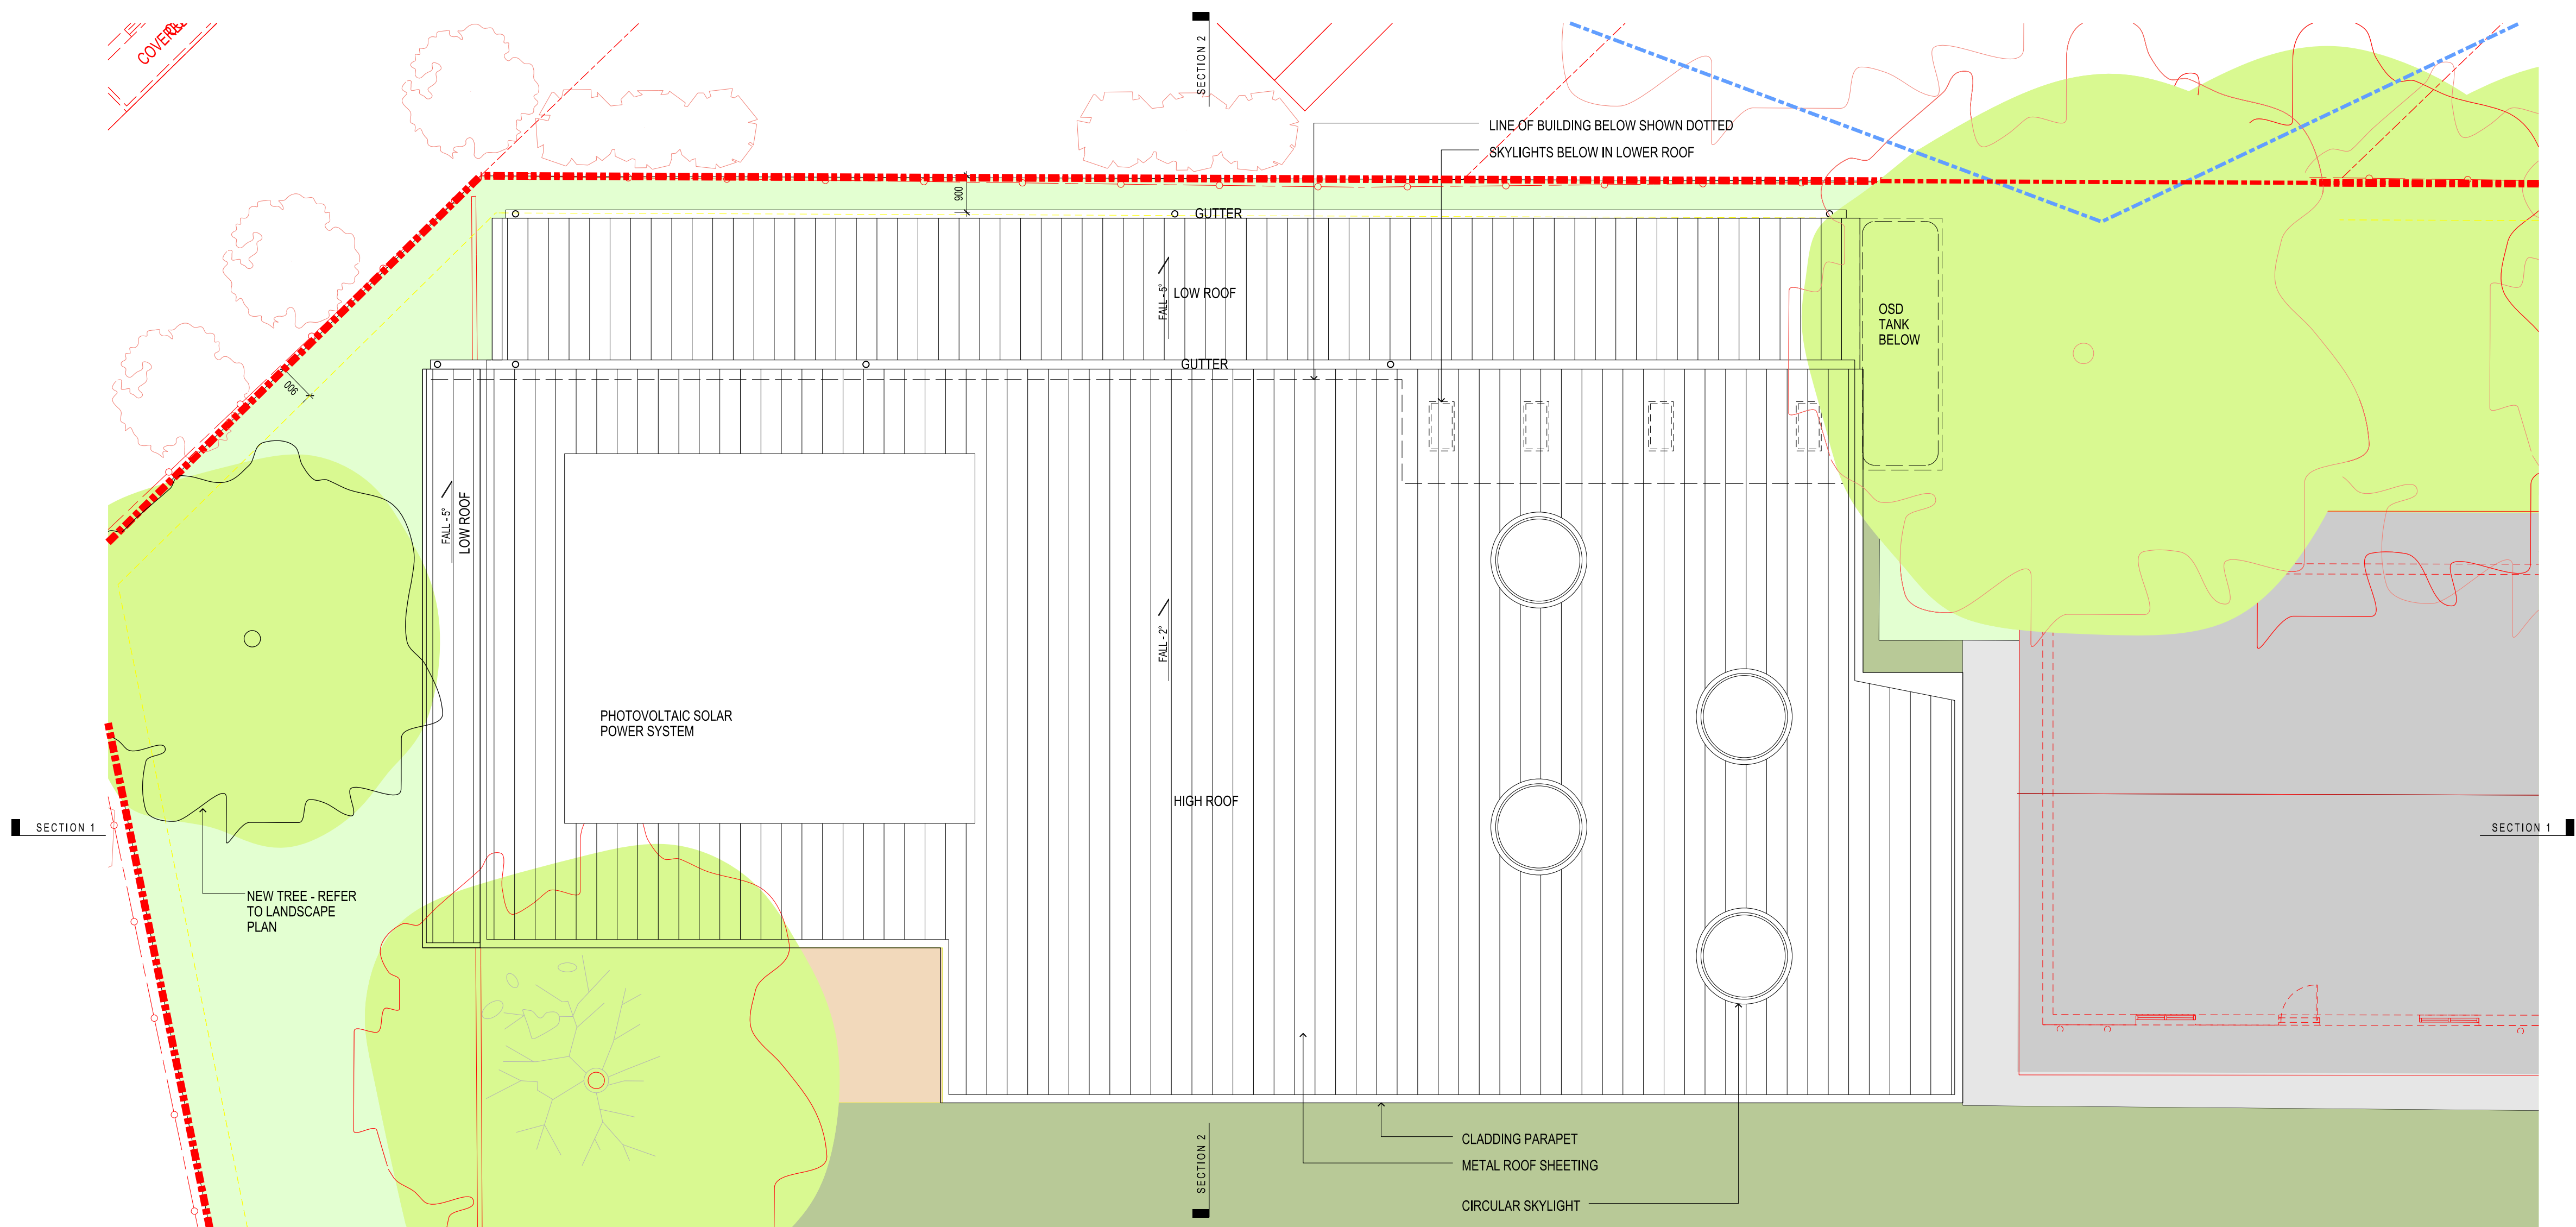

1 ROOF PLAN
1:100

EXTERIOR SKETCH PERSPECTIVE



MATERIALS / COLOUR PALLETTE

1. WF1 PRE FINISHED FIBRE CEMENT CLADDING	2. WF2 PRE FINISHED FIBRE CEMENT CLADDING	3. WBP BRICK - WHITE/ CREAM TO LINK WITH HERITAGE BUILDING ON SITE	4. WS1 LYSAGHT PANEL RIB CLADDING - 'GULLY'	5. DULUX PAINT - TO DOORS AND TRIMS TO MATCH EXISTING SCHOOL COLOUR PALETTE	6. DOOR/ WINDOW FRAMES	7. WF3 FEATURE PRE FINISHED FIBRE CEMENT CLADDING	8. FEATURE SIGNAGE - ALUMINIUM SIGNAGE SUBJECT TO SINSW APPROVAL
9. FOLDING GLAZED DOOR RENLITA - POWDER COATED	10. COLORBOND METAL ROOFING - APPROPRIATE FOR 2°+ FALL - LIGHT GREY	11. SK1 FEATURE SKYLIGHTS	12. SK2 SKYLIGHTS - VELUX	13. GLAZED LOUVRES			


NEW HALL
BROOKVALE PUBLIC SCHOOL
Old Pittwater road, Brookvale, NSW, 2100

Brookvale
PUBLIC SCHOOL
AN OUTSTANDING EDUCATION FOR YOUR CHILD

NSW
GOVERNMENT
Education


SARM Architects

Suite 4, 7 Ridge Street
North Sydney NSW 2060
p +61 2 9922 2799
f +61 2 9922 2755
e architects@sarm.com.au
ABN 26 000 663 623
nominated architects
Stephen Arlom
reg. no. 7645
Robert McNamara
reg. no. 7271

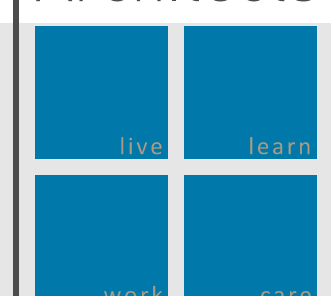

ROOF PLAN AND
FINISHES SCHEDULE
D A 0 6
DATE: April 2019 Job #: 18004

THIS PLAN IS TO BE READ IN
CONJUNCTION WITH
THE CONDITIONS OF DEVELOPMENT
CONSENT
DA2019/0411

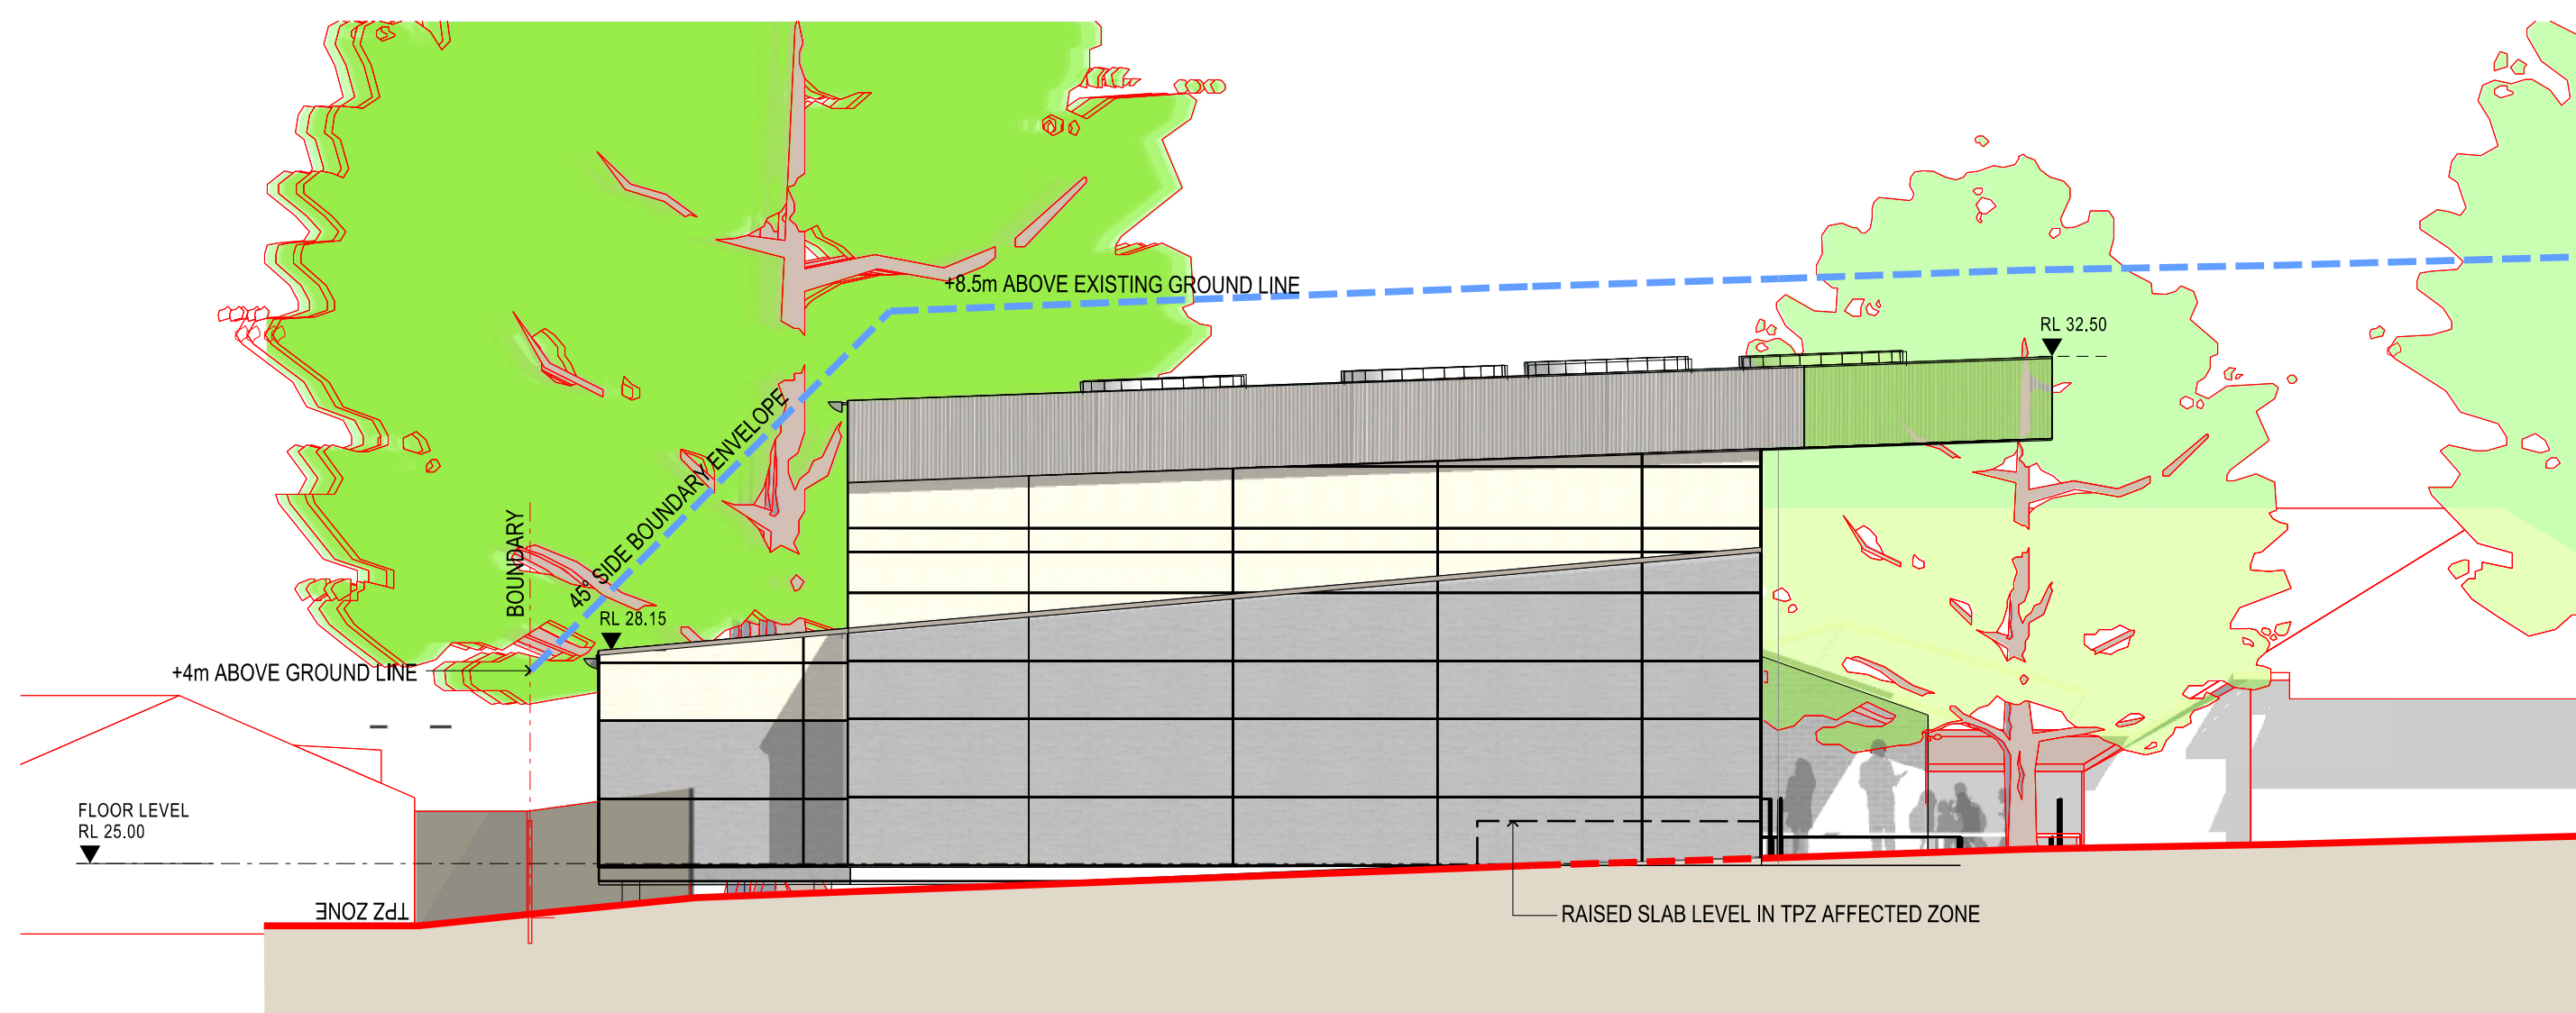


3 NORTH WEST ELEVATION
1:100



4 SOUTH EAST ELEVATION
1:100



2 SOUTH WEST ELEVATION
1:100

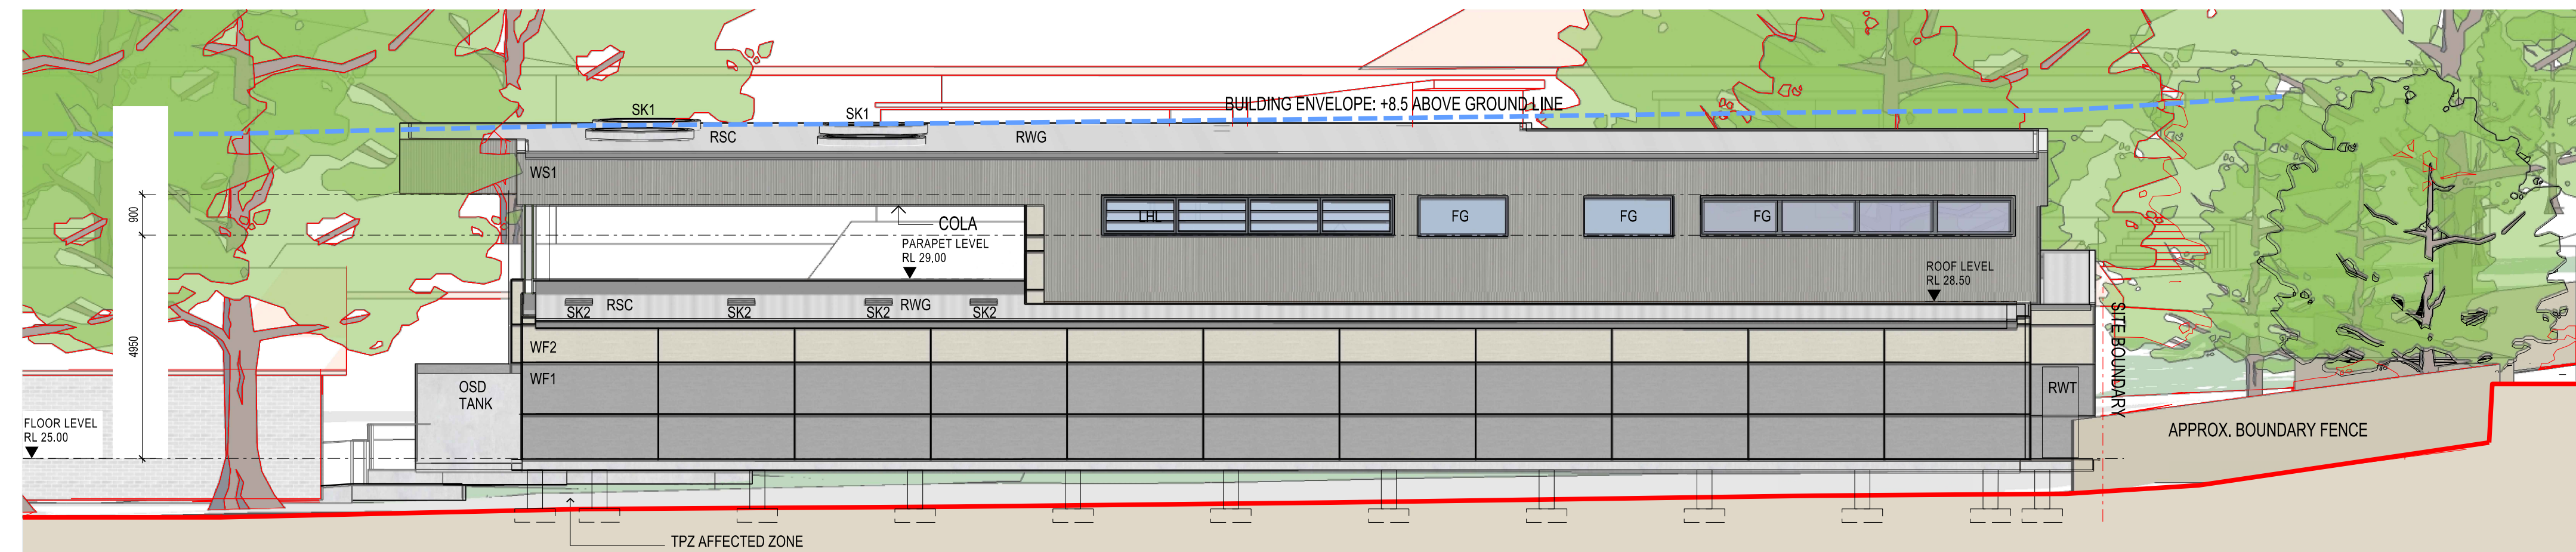

1 NORTH EAST ELEVATION
1:100

LEGEND

BA1	BALUSTRADE TYPE 1
FG	FIXED GLASS
LHL	HIGH LEVEL LOUVRE WINDOW
RSC	CORRUGATED METAL ROOF SHEETING
RWT	RAIN WATER TANK
RWG	RAINWATER GUTTER
SK1	SKYLIGHT TYPE 1 - DOME
SK2	SKYLIGHT TYPE 2 - VILUX
WBP	WALL BRICK TYPE 1
WF1	FIBRE CEMENT WALL TYPE 1
WF2	FIBRE CEMENT WALL TYPE 2
WF3	FEATURE FIBRE CEMENT WALL TYPE 3
WS1	METAL CLADDING

REFER TO DRAWING - DA06 ROOF PLAN AND MATERIALS SCHEDULE
REFER TO LANDSCAPE PLAN FOR MORE INFORMATION ON TREES

NEW HALL
BROOKVALE PUBLIC SCHOOL
Old Pittwater road, Brookvale, NSW, 2100

Brookvale
PUBLIC SCHOOL
AN OUTSTANDING EDUCATION FOR YOUR CHILD




Education

SARM Architects

Suite 4, 7 Ridge Street
North Sydney NSW 2060
p +61 2 9922 2799
f +61 2 9922 2755
e architects@sarm.com.au
ABN 26 000 663 623

nominated architects
Stephen Arlom
reg. no. 7645
Robert McNamara
reg. no. 7271

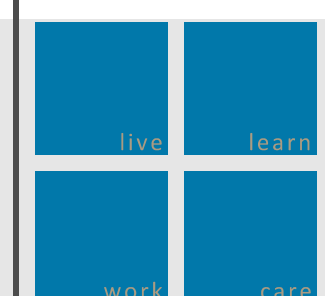


ELEVATIONS

DA07


DATE: April 2019

Job #: 18004

THIS PLAN IS TO BE READ IN
CONJUNCTION WITH
THE CONDITIONS OF DEVELOPMENT
CONSENT
DA2019/0411

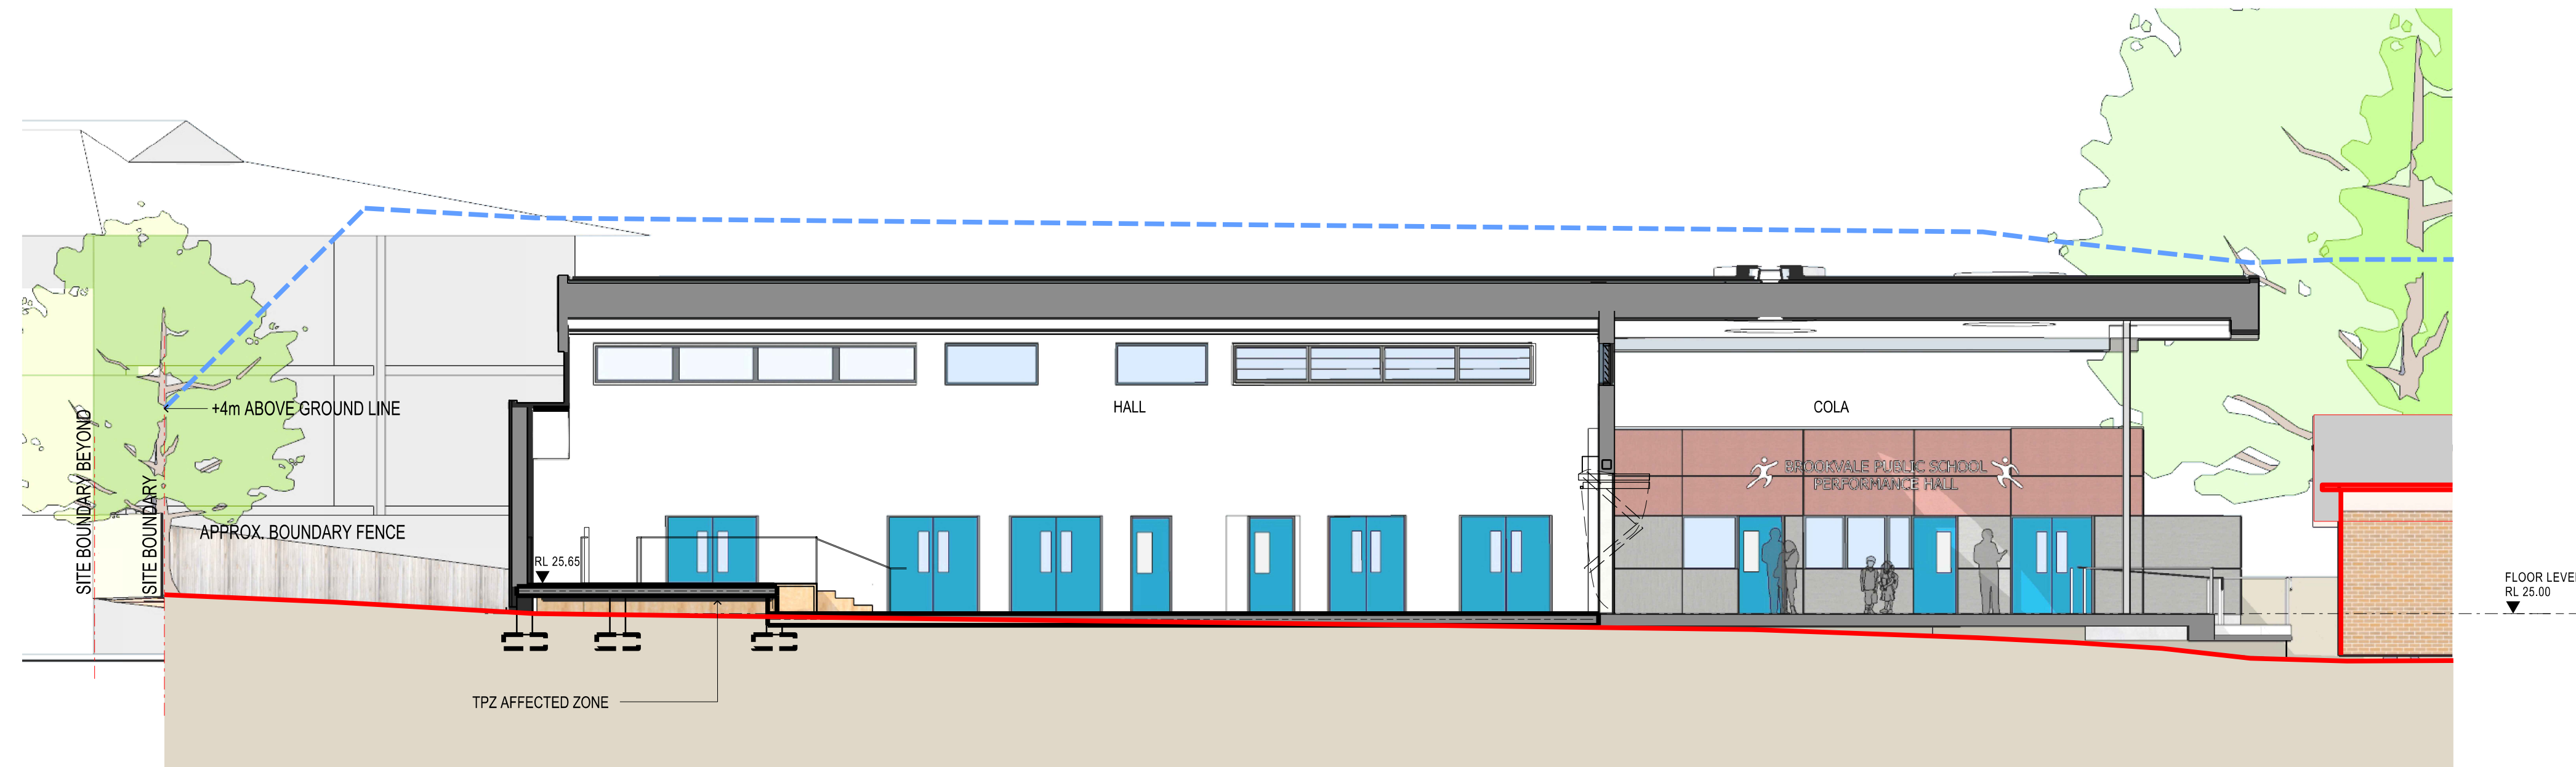

1 SECTION
1:100

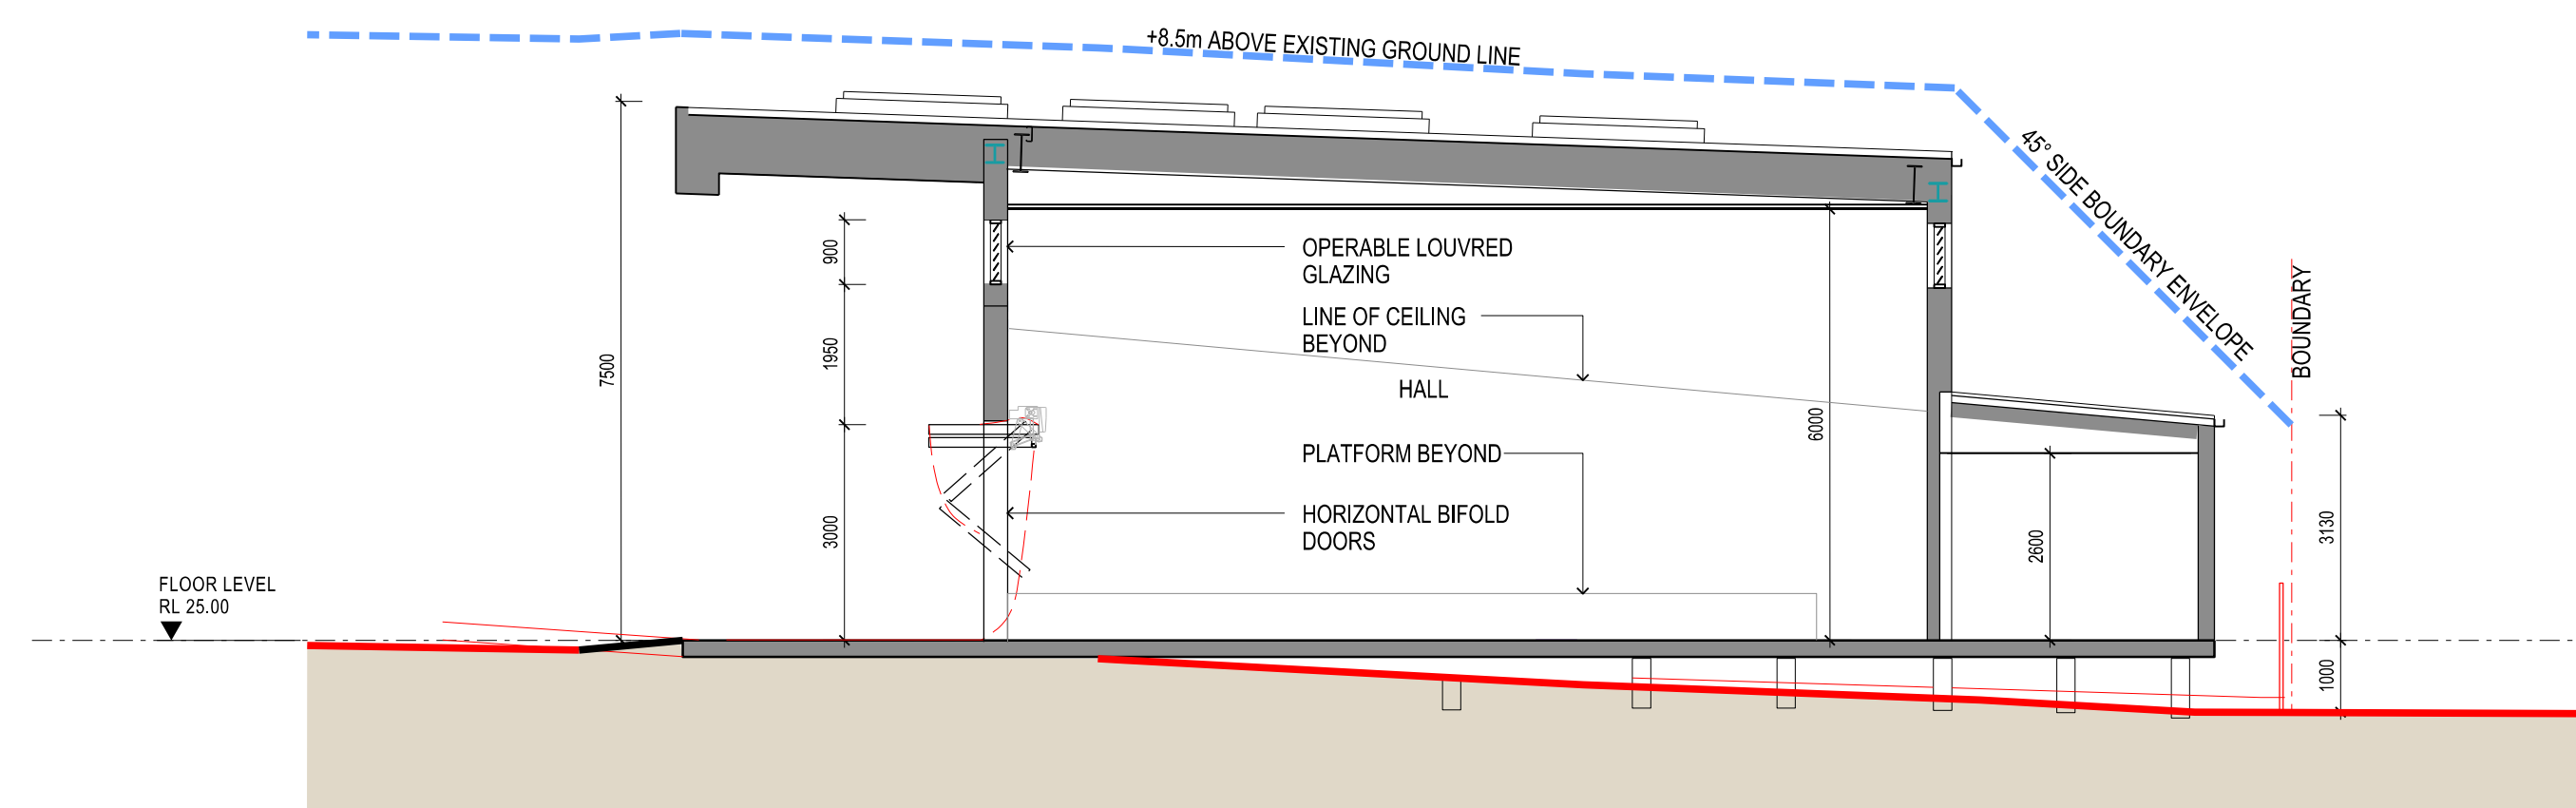

1 SECTION
1:100

NEW HALL
BROOKVALE PUBLIC SCHOOL
Old Pittwater road, Brookvale, NSW, 2100

**Brookvale
PUBLIC SCHOOL**
AN OUTSTANDING EDUCATION FOR YOUR CHILD




Education

SARM Architects

Suite 4, 7 Ridge Street
North Sydney NSW 2060
p +61 2 9922 2799
f +61 2 9922 2755
e architects@sarm.com.au
ABN 26 000 663 623

nominated architects
Stephen Arlom
reg. no. 7645
Robert McNamara
reg. no. 7271

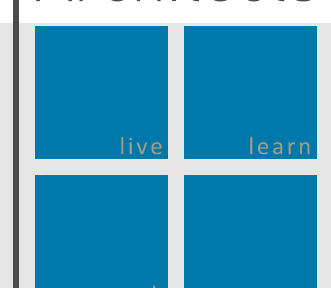


0 1 2 3 4 5 6 7 8 9 10
Scale 1:100@A1

**THIS PLAN IS TO BE READ IN
CONJUNCTION WITH
THE CONDITIONS OF DEVELOPMENT
CONSENT**


DA2019/0411

SECTIONS
DA08
DATE: April 2019 Job #: 18004

Prepared by SARM Architects on 18/04/2019

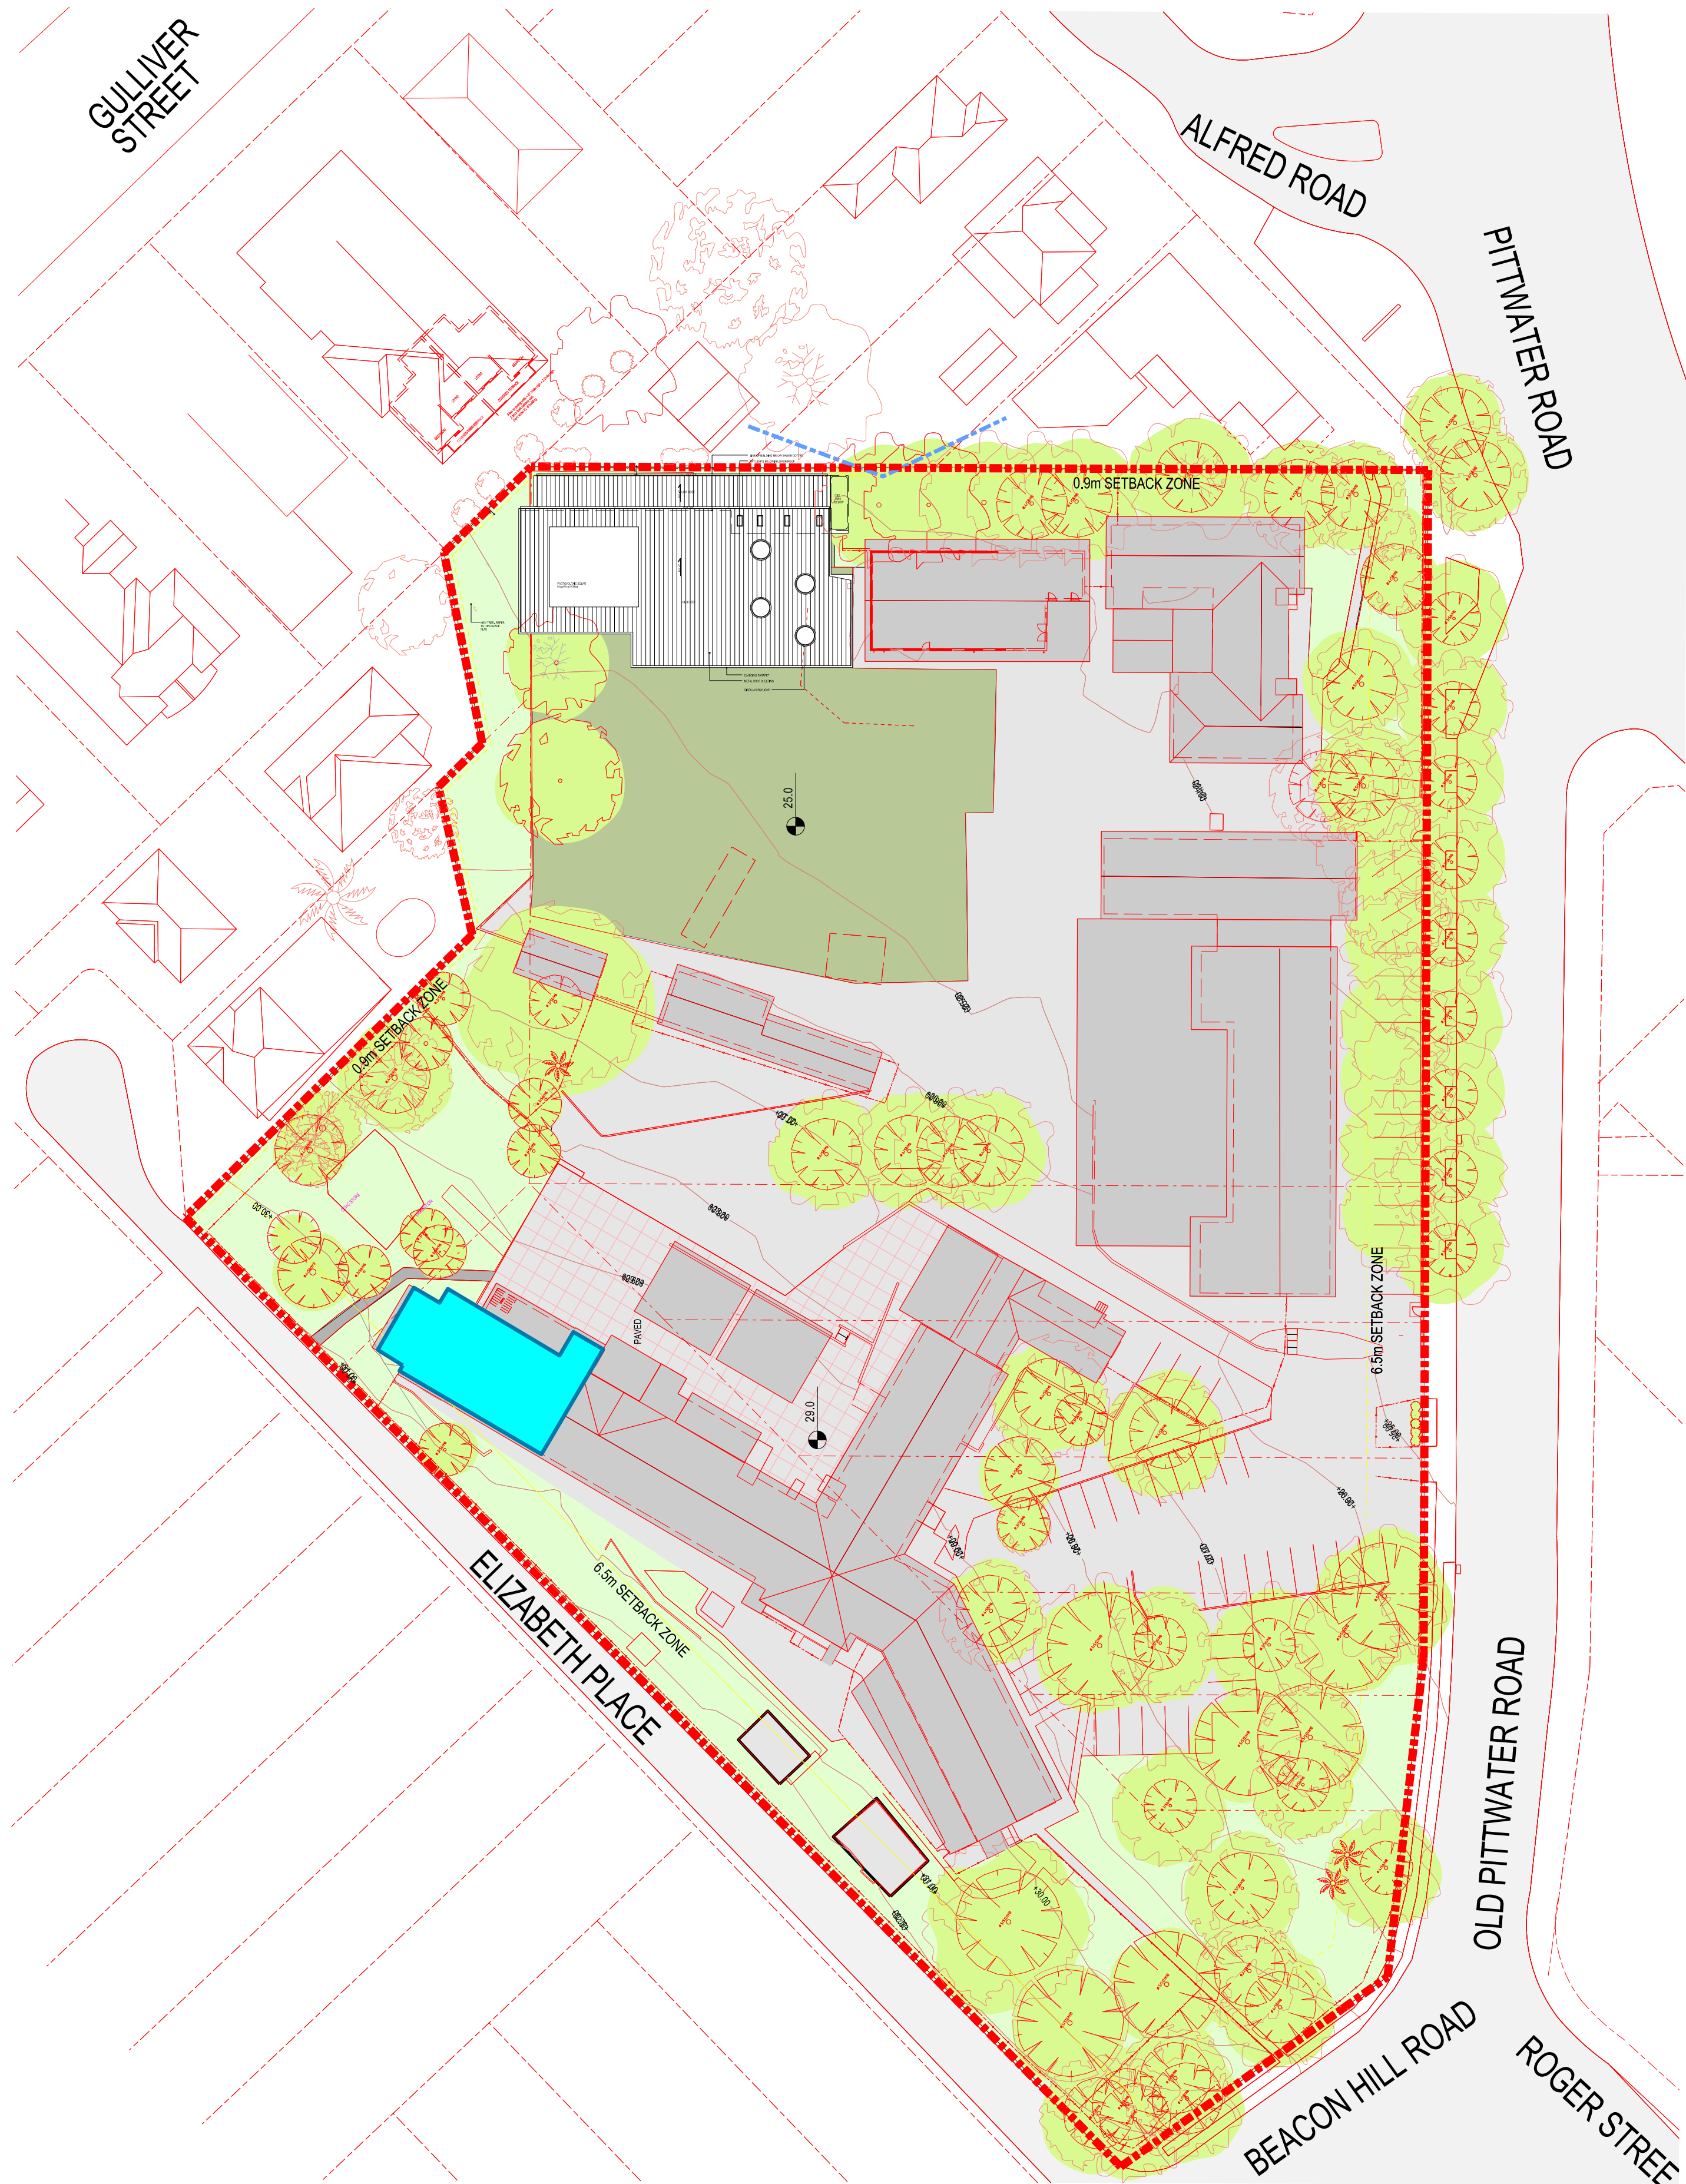

1 HALL REUSE LOCATION PLAN
1:500

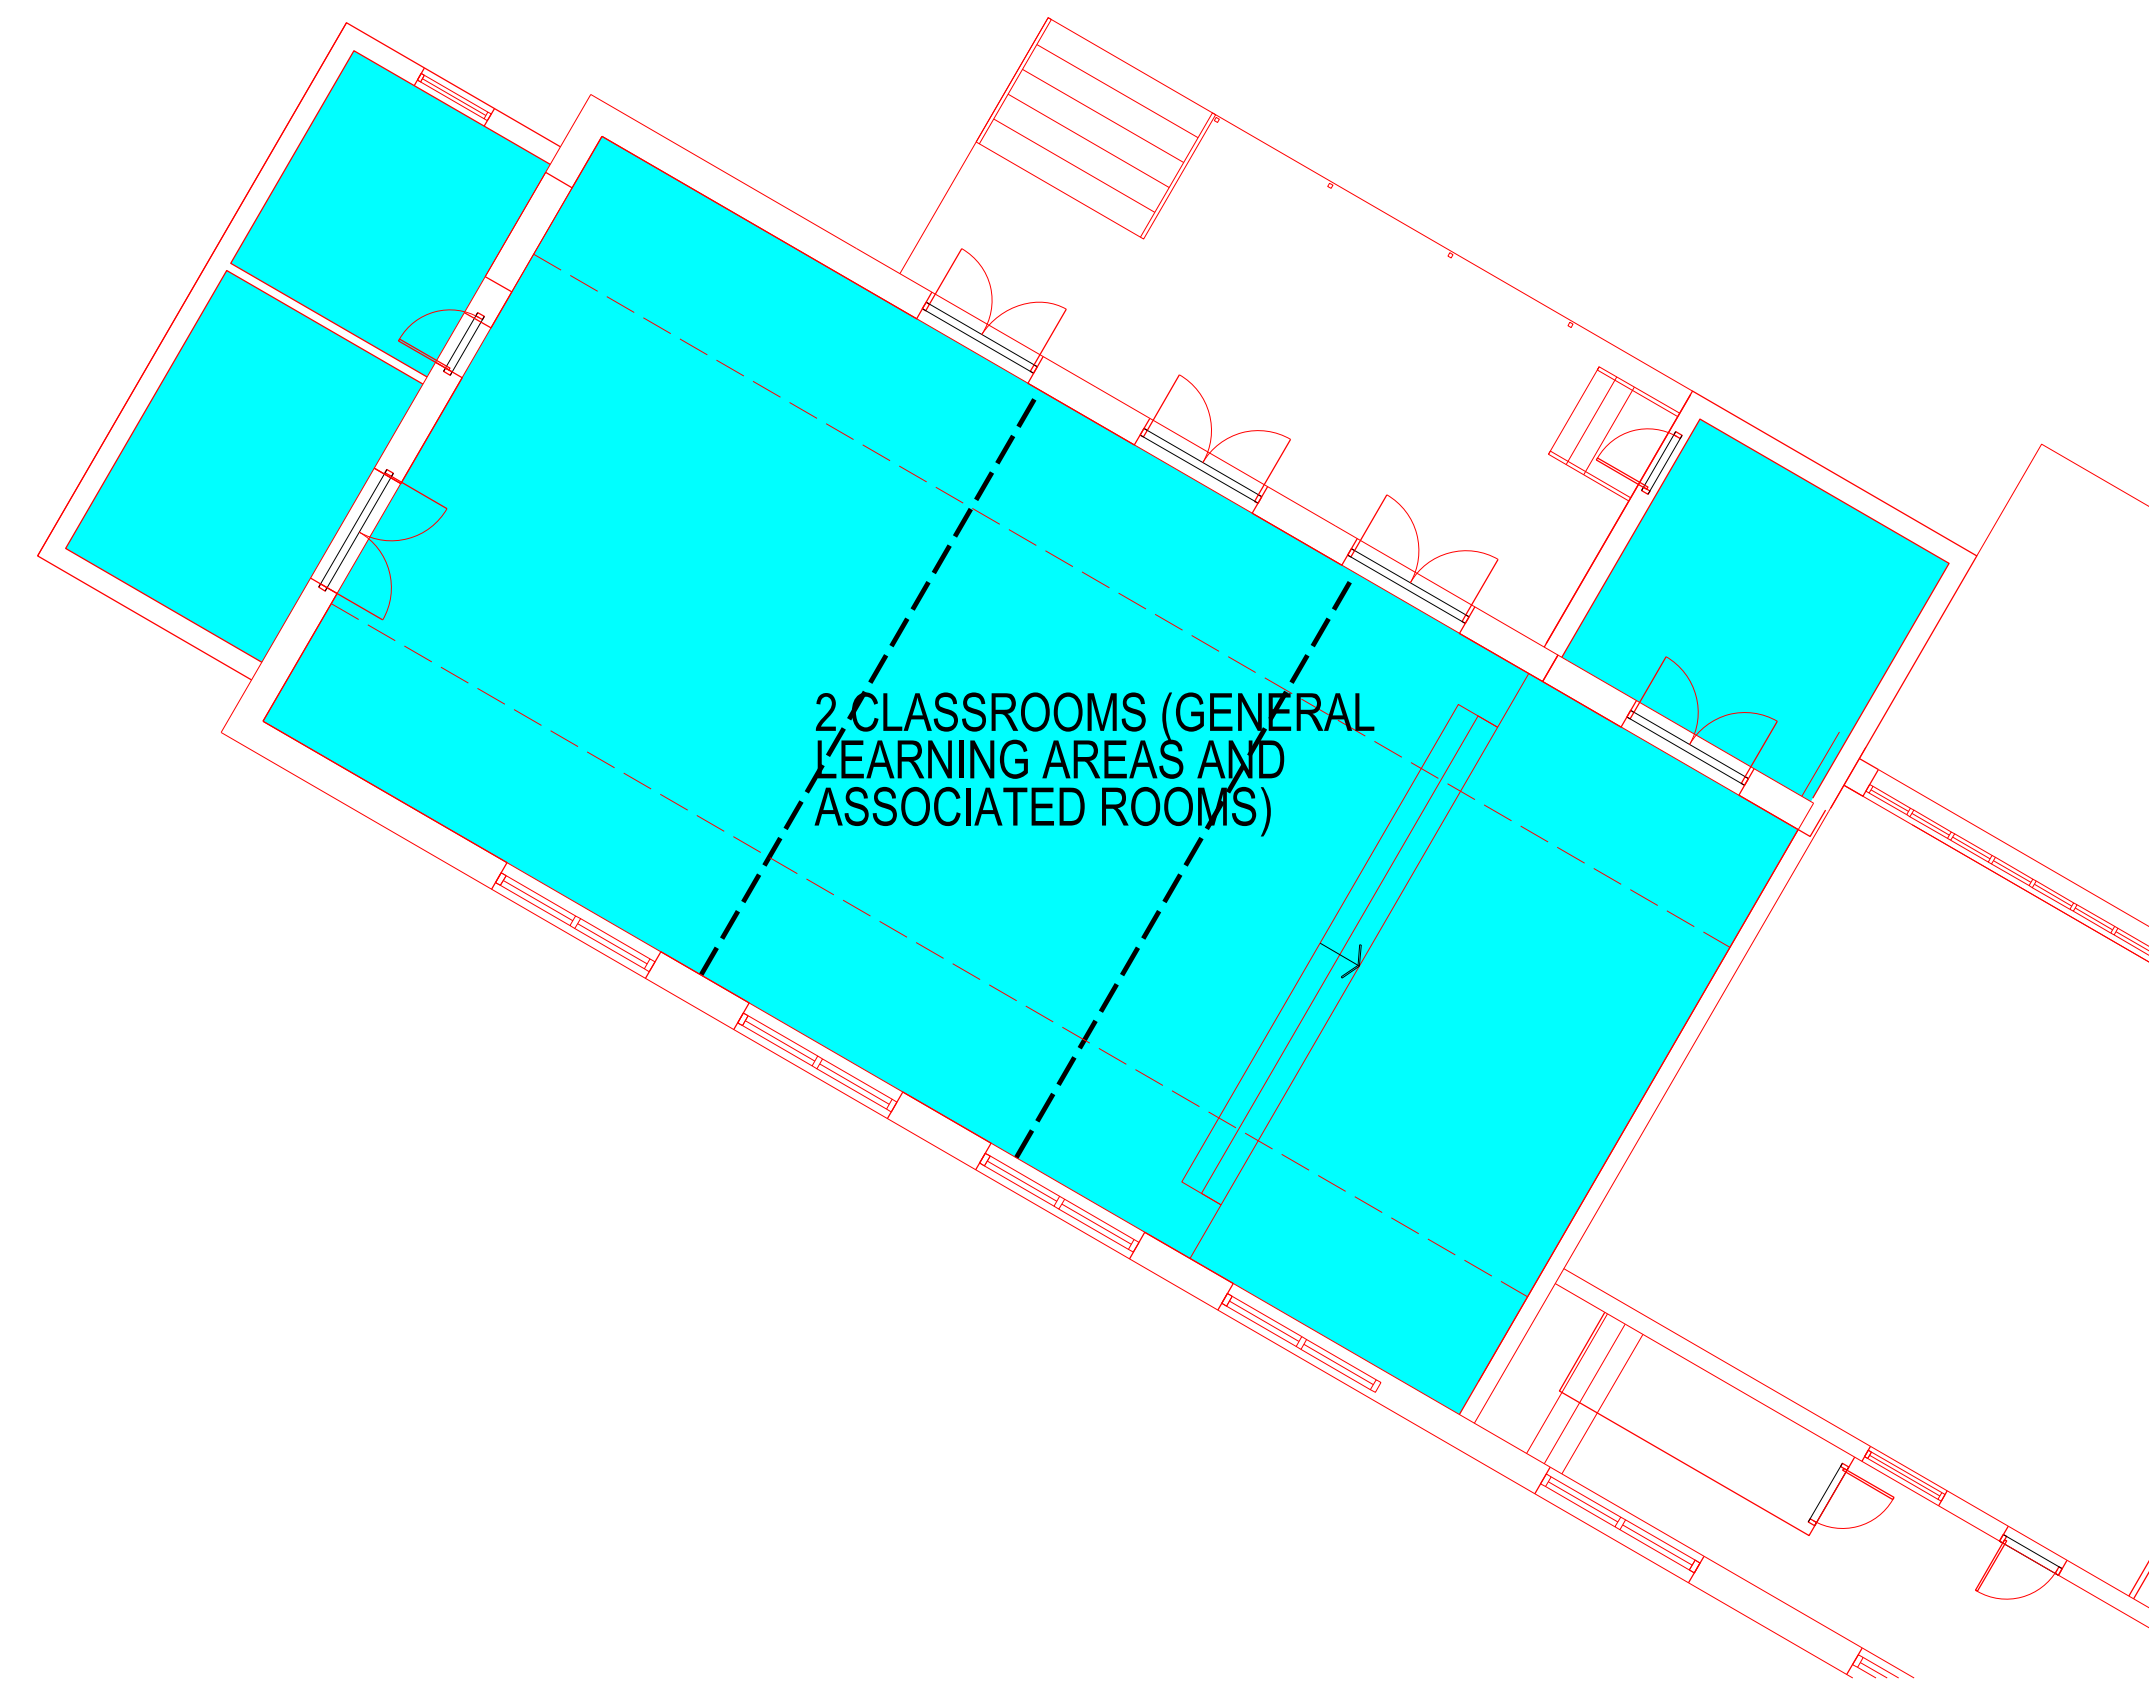

2 HALL REUSE FLOOR PLAN
1:100

LEGEND

 LOCATION OF HALL TO BE CONVERTED TO TWO CLASSROOMS.
CHANGE OF USE

NEW HALL
BROOKVALE PUBLIC SCHOOL
Old Pittwater road, Brookvale, NSW, 2100

Brookvale
PUBLIC SCHOOL
AN OUTSTANDING EDUCATION FOR YOUR CHILD




Education


SARM Architects

Suite 4, 7 Ridge Street
North Sydney NSW 2060
p +61 2 9922 2799
f +61 2 9922 2755
e architects@sarm.com.au
ABN 26 000 663 623

nominated architects
Stephen Arlom
reg. no. 7645
Robert McNamara
reg. no. 7271

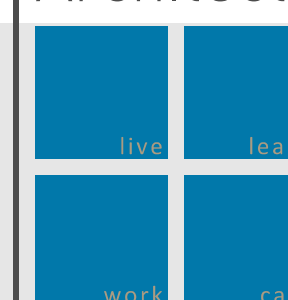

0 1 2 3 4 5 6 7 8 9 10
DATE: April 2019 Job #: 18004

 

THIS PLAN IS TO BE READ IN
CONJUNCTION WITH
THE CONDITIONS OF DEVELOPMENT
CONSENT
DA2019/0411

HALL REUSE PLAN

DA 1 2

DATE: April 2019 Job #: 18004