



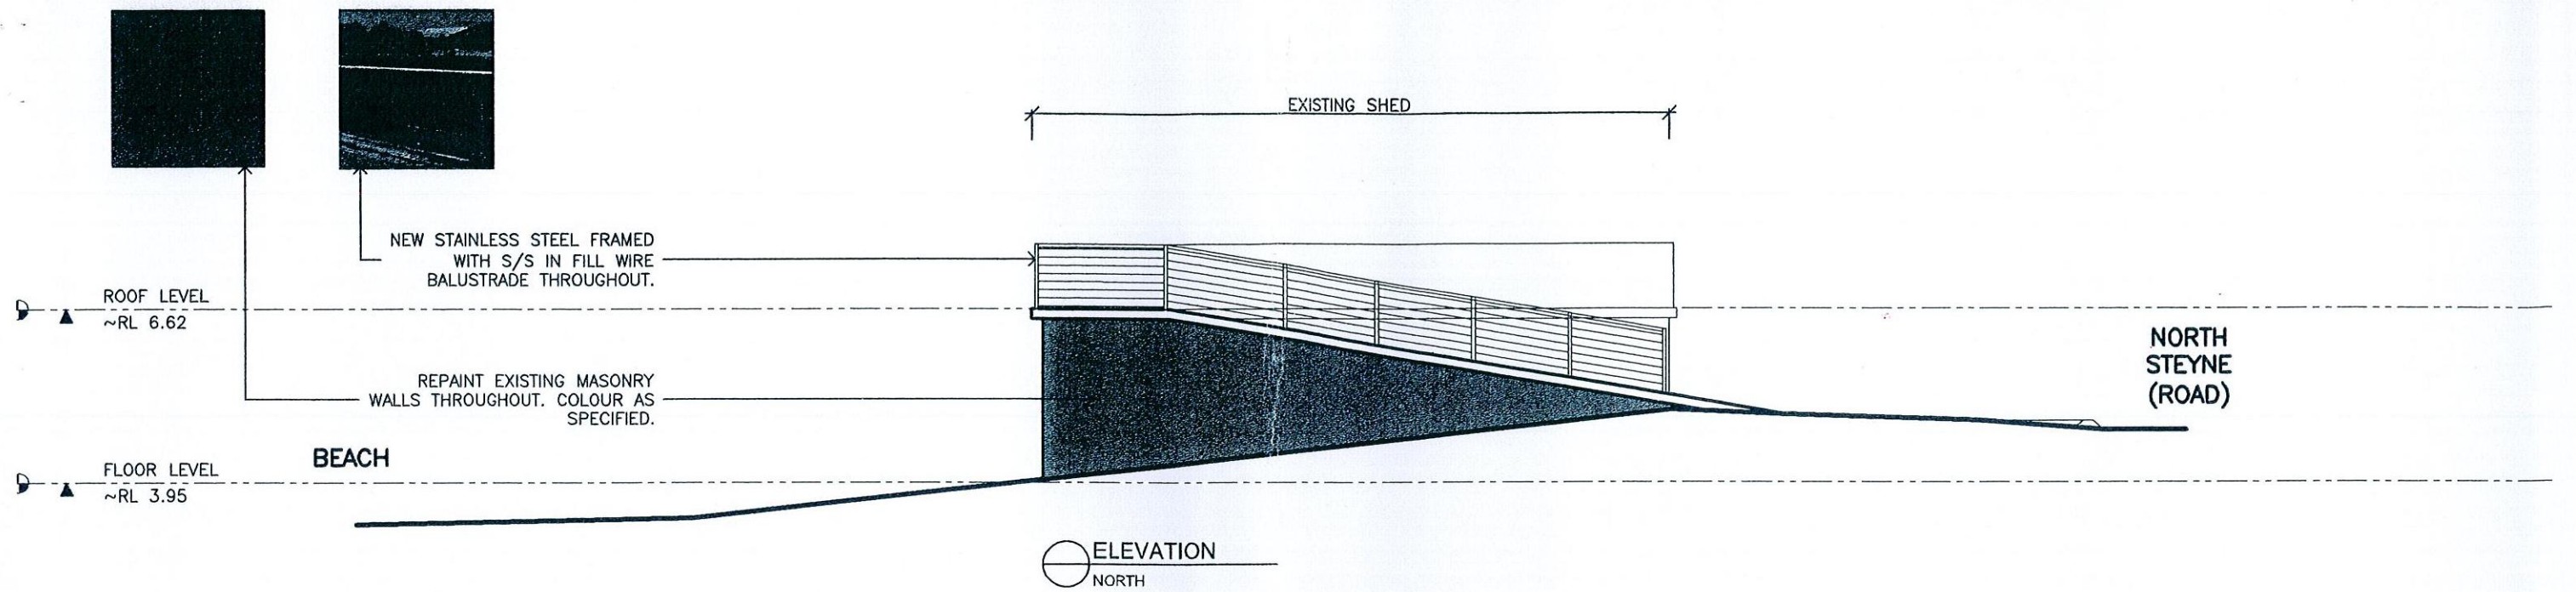

E INSTALL FIXED 10-38^{mm} laminated glass window.
 INSTALL Solid Core Door with stainless steel sheeting double locked with
 DEAD Bolt. ALL DOOR FRAMES ARE stainless steel.
 F INSTALL FIXED 10-38^{mm} laminated glass window

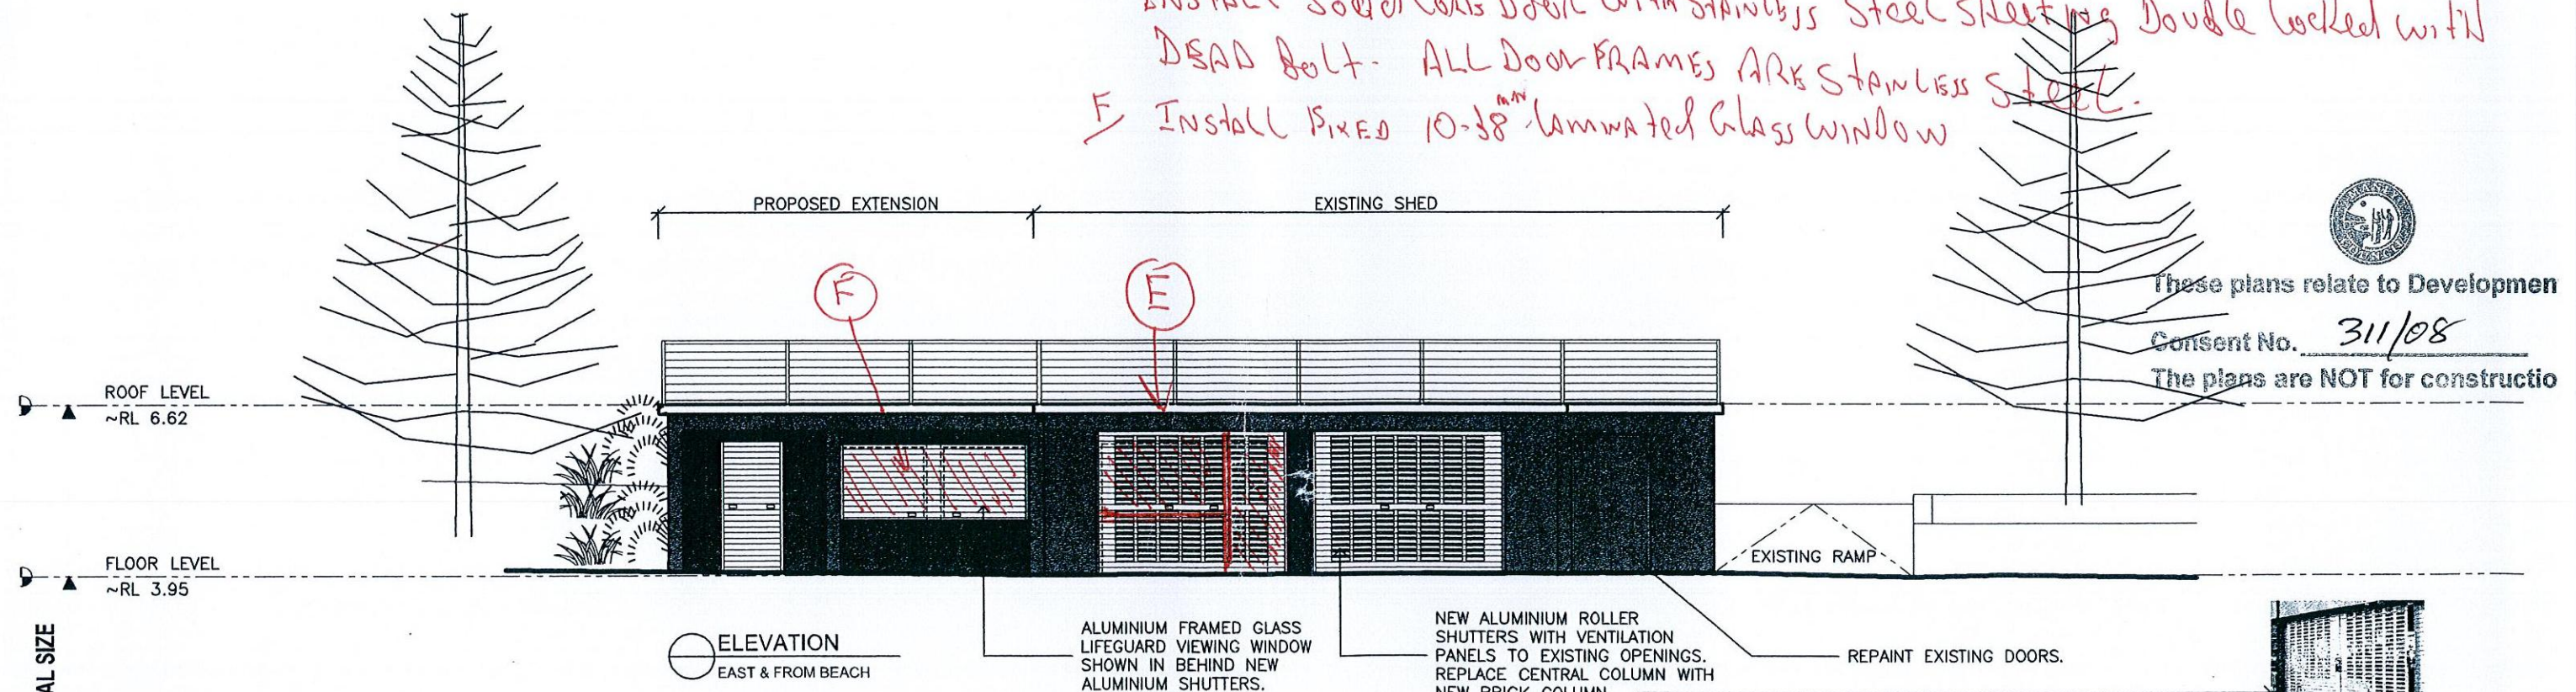


A3 ORIGINAL SIZE

ARCHITECTS
GGF

G. GORDON FULLER
& ASSOCIATES
1B, 1-5 Railway Ave or
P.O. Box 54
Wahroonga N.S.W. 2076
t: (02) 9487 4033
f: (02) 9487 4044
e: info@ggf.com.au

amend	description	date
C	ISSUED FOR DA SUBMISSION	19/02/09
B	ISSUED FOR COORDINATION	13/02/09
A	ISSUED FOR REVIEW	05/02/09

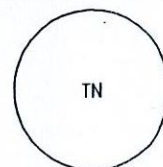

Client
Queenscliff SLSC
C/- GGF ARCHITECTS

All dimensions are in millimetres. Verify all dimensions & levels on site prior to commencement of work. Report discrepancies to Architect. Do not scale off drawing.
Copyright remains the property of GGF Architects.

Project
ALTERATIONS & ADDITIONS
North Steyne Beach Craft Shed
QUEENSCLIFF, NSW 2096
Title
NORTH & EAST ELEVATIONS

D.A. SUBMISSION

Scale	Drawn/Checked	Drawing No.
1:100 @ A3	MA/CM	DA 06
Project No.	Revision	
G0902	C	