




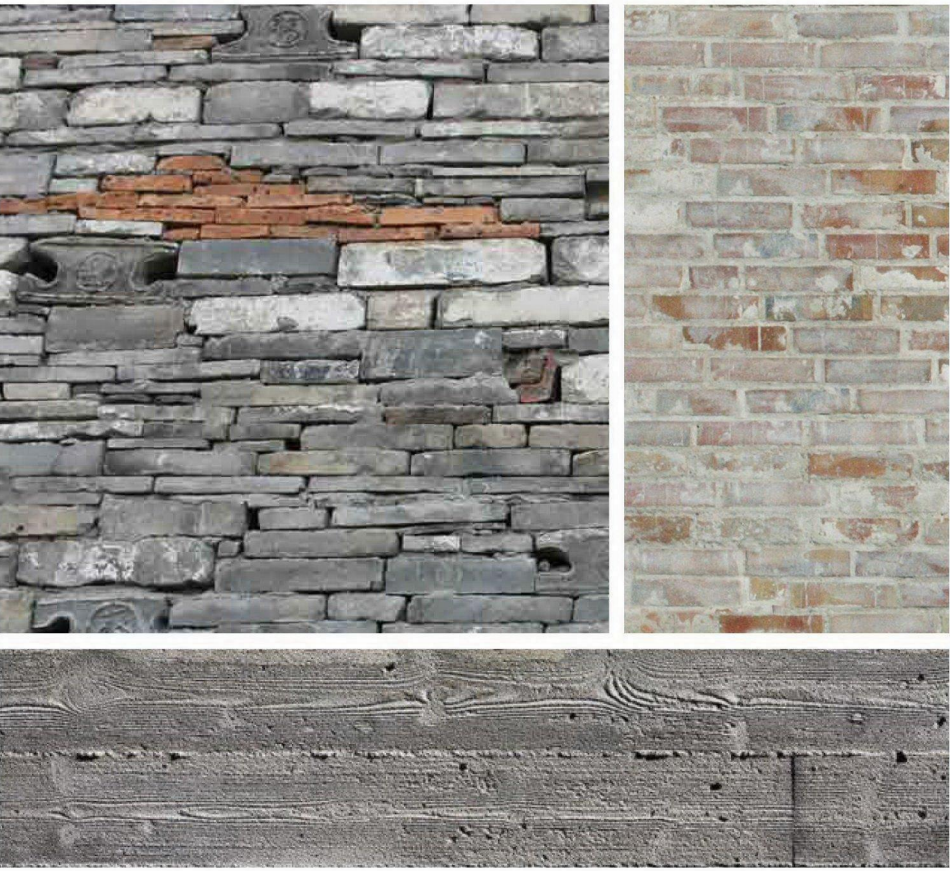

3 Material Reference-Masonry/Off Form Concrete Walls

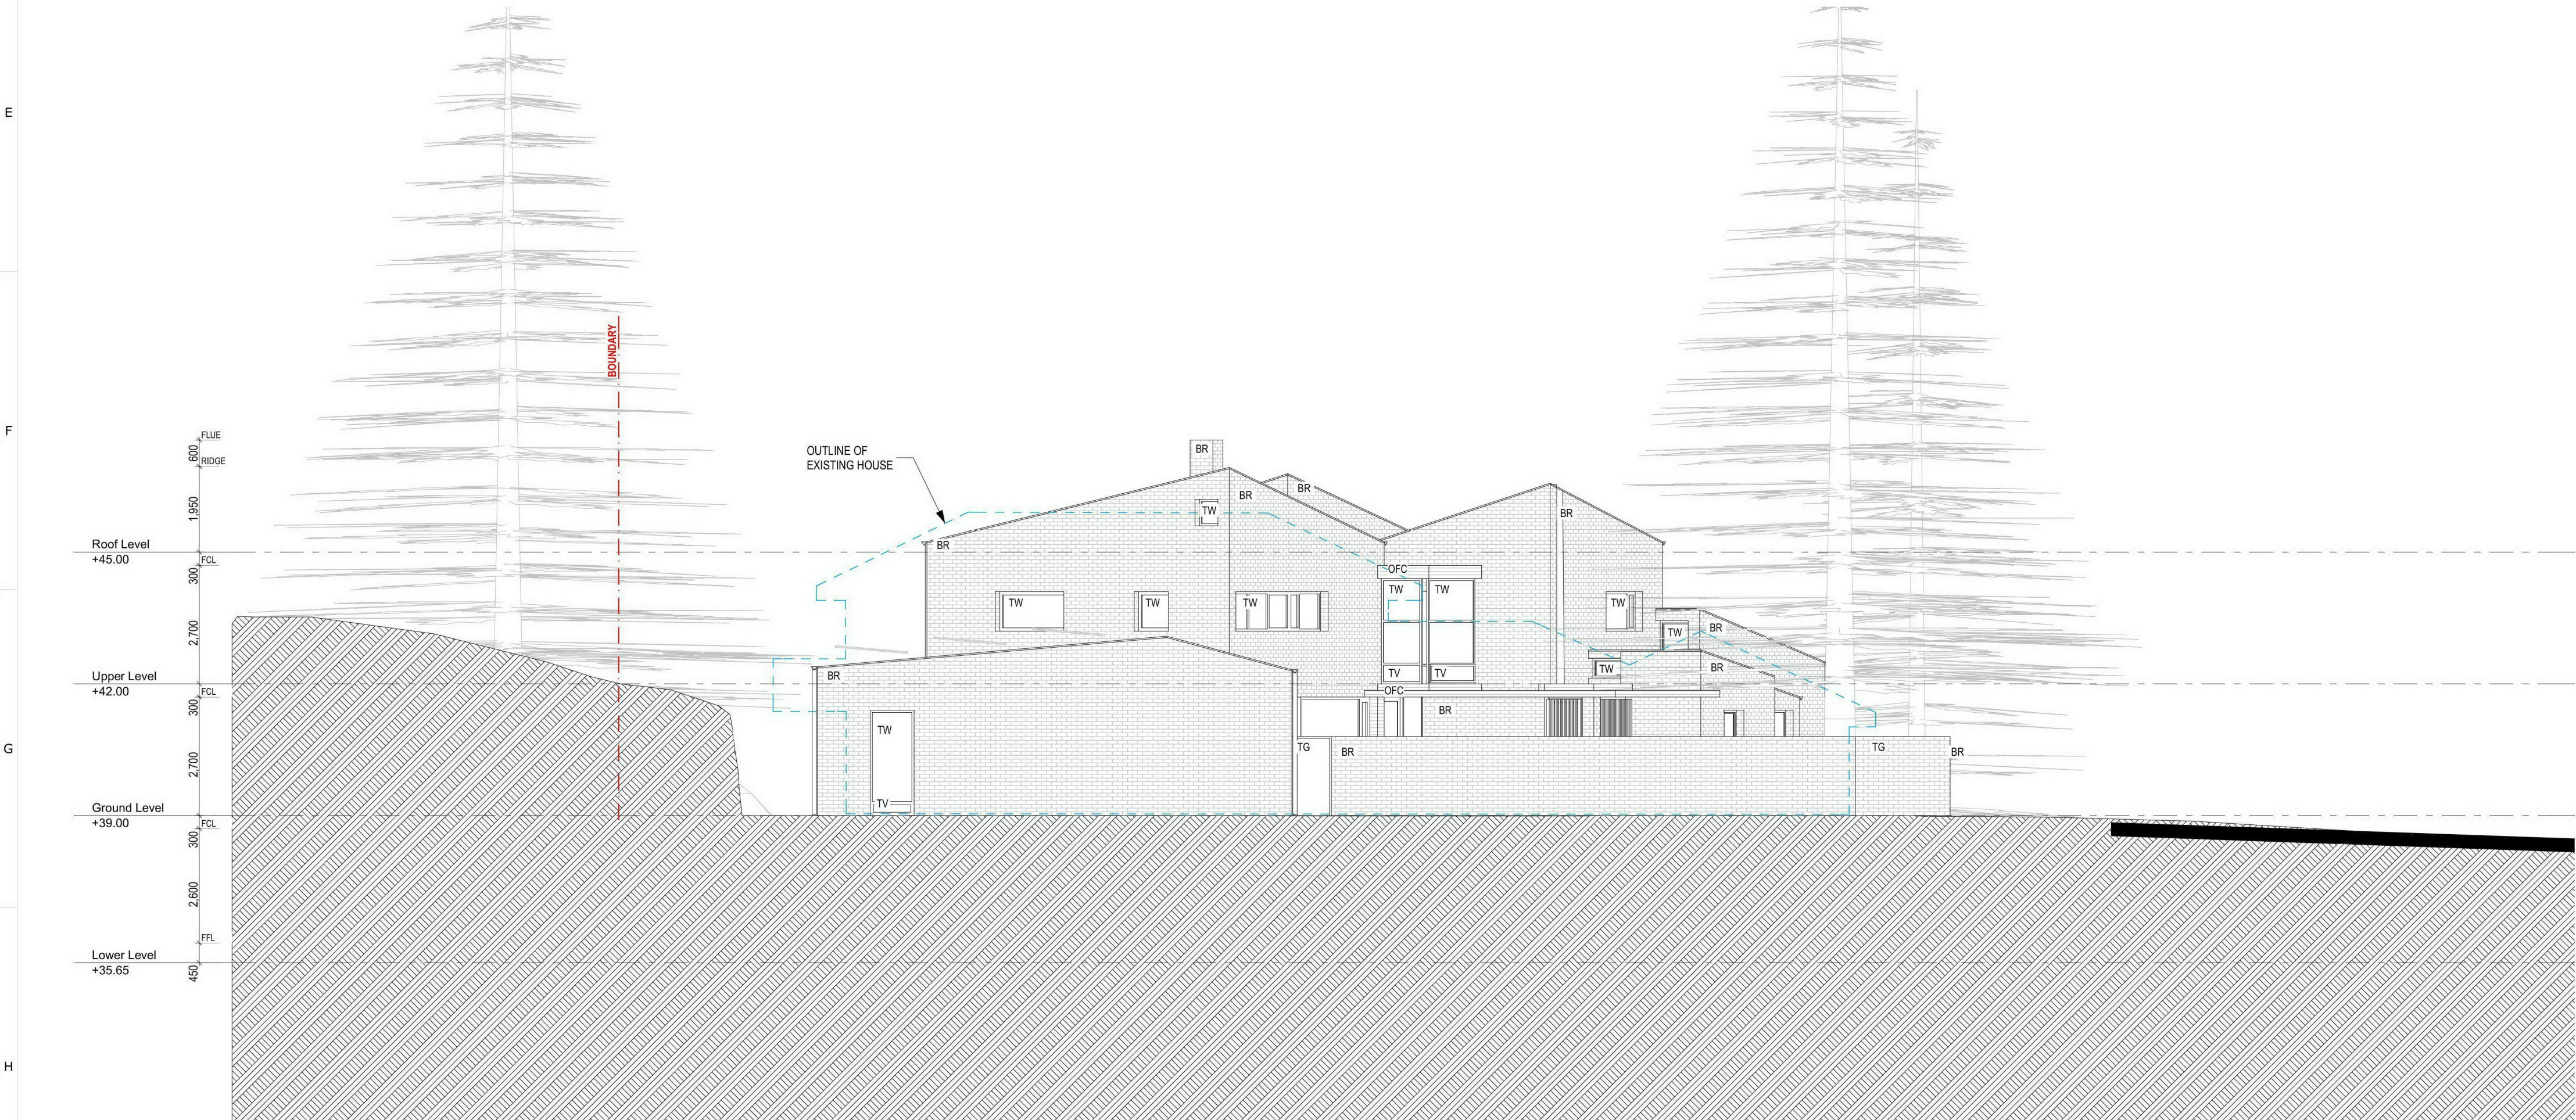


4 Material Reference-Manilkara Door/Window Frames

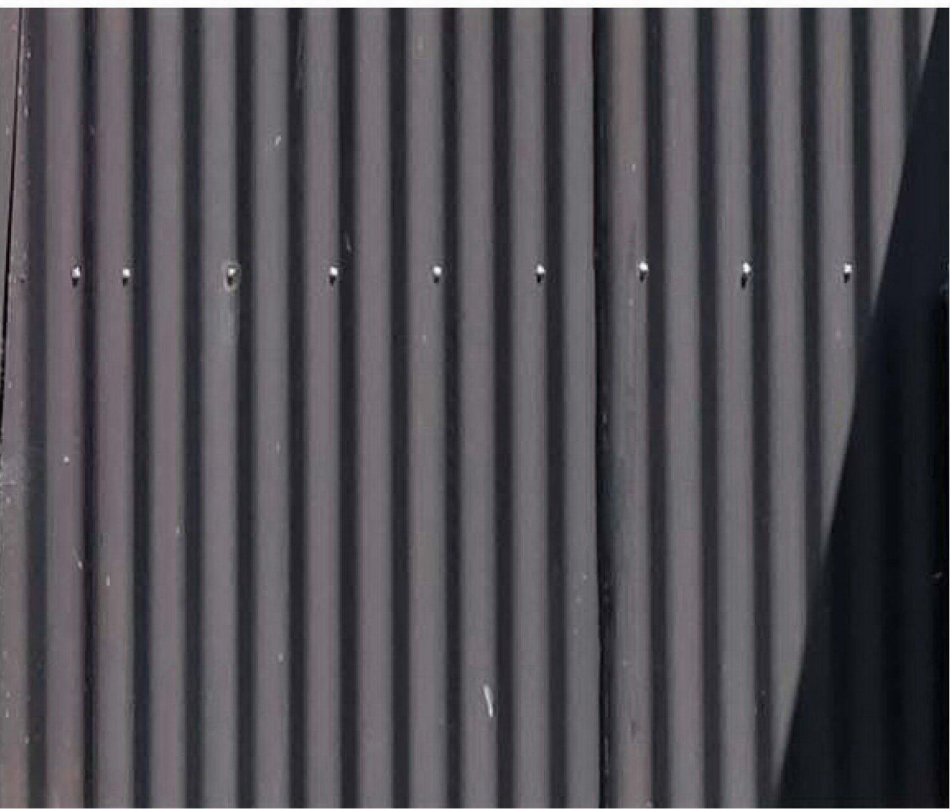

5 Material Reference-Dark Metal Roof

- ABBREVIATIONS**
- BR DOUBLE BRICK WALL
 - DP DOWN PIPE
 - MB METAL BALUSTRADE
 - MR METAL ROOF
 - OFC OFF FORM CONCRETE
 - PT PAVED TERRACE
 - TW TIMBER FRAME WINDOW
 - TD TIMBER FRAME DOOR
 - TV TIMBER FRAME VENT

 

Rev.	Notes	Date	Reviewed
A	Development Application	18.05.2016	RB / TO
B	Existing building/proposed roof levels revised	18.10.2016	RB / TO

BUILDERS/ CONTRACTORS ARE TO VERIFY ALL DIMENSIONS PRIOR TO COMMENCEMENT OF SITE WORK OR OFF-SITE FABRICATION. ALL SHOP DRAWINGS ARE TO BE SUBMITTED TO THE PROJECT MANAGER, AND MANUFACTURE SHALL NOT COMMENCE UNTIL RETURN OF UNAMENDED SHOP DRAWINGS. FIGURED DIMENSIONS ARE TO BE READ IN PREFERENCE TO SCALED.

Planning	Bushfire
Denis Fish Planning Services 15 Edward Avenue Ratsville NSW 2469 P: 02 6676 2841 F: 02 9918 5788	Building Code & Bushfire Hazard Solutions P.O. Box 124 Berowra NSW 2081 P: 02 9457 6530 F: 02 9457 6532

BASIX Consultant	Land Survey
Victor Lin & Associates 1100 Pymble Business Centre Pymble NSW 2073 P: 02 9488 7898 F: 02 9488 7896	Hill & Blume Consulting Surveyors 102 Crown Street Woolloomooloo NSW 2011 P: 02 9332 4888 F: 02 9331 6422

Geotechnical Engineer	Flora and Fauna
White Geotechnical Group Unit 5, 48 Collingwood St Manly NSW 2095 P: 02 7960 3314	MAFLA Environmental 2/26-30 Tesple Road Terry Hills NSW 2084 P: 02 9986 1295

Landscape
Selena Hannan Landscape Design PO Box 4146 North Curl Curl NSW 2099 P: 02 8064 3031

Architects
casey brown architecture

Level 1 / 63 William Street
East Sydney NSW 2010
Tel: 61 2 9360 7577
Fax: 61 2 9360 2123
Email: cb@caseybrown.com.au

Project
41 MARINE PARADE, AVALON

Drawing Title
SOUTH / EAST ELEVATIONS

Drawing No. A2.1
Scale
1:100 (A1)

Casey Brown Architecture Pty Ltd ABN 38004010575
Nominated Architect Robert Brown 5425

© COPYRIGHT: Casey Brown Architecture Pty. Ltd. 1999
INFORMATION CONTAINED ON THIS DRAWING IS THE COPYRIGHT OF CASEY BROWN ARCHITECTURE PTY. LTD. COPYING OF THIS DRAWING OR PART WITHOUT WRITTEN PERMISSION INFRINGES COPYRIGHT.