



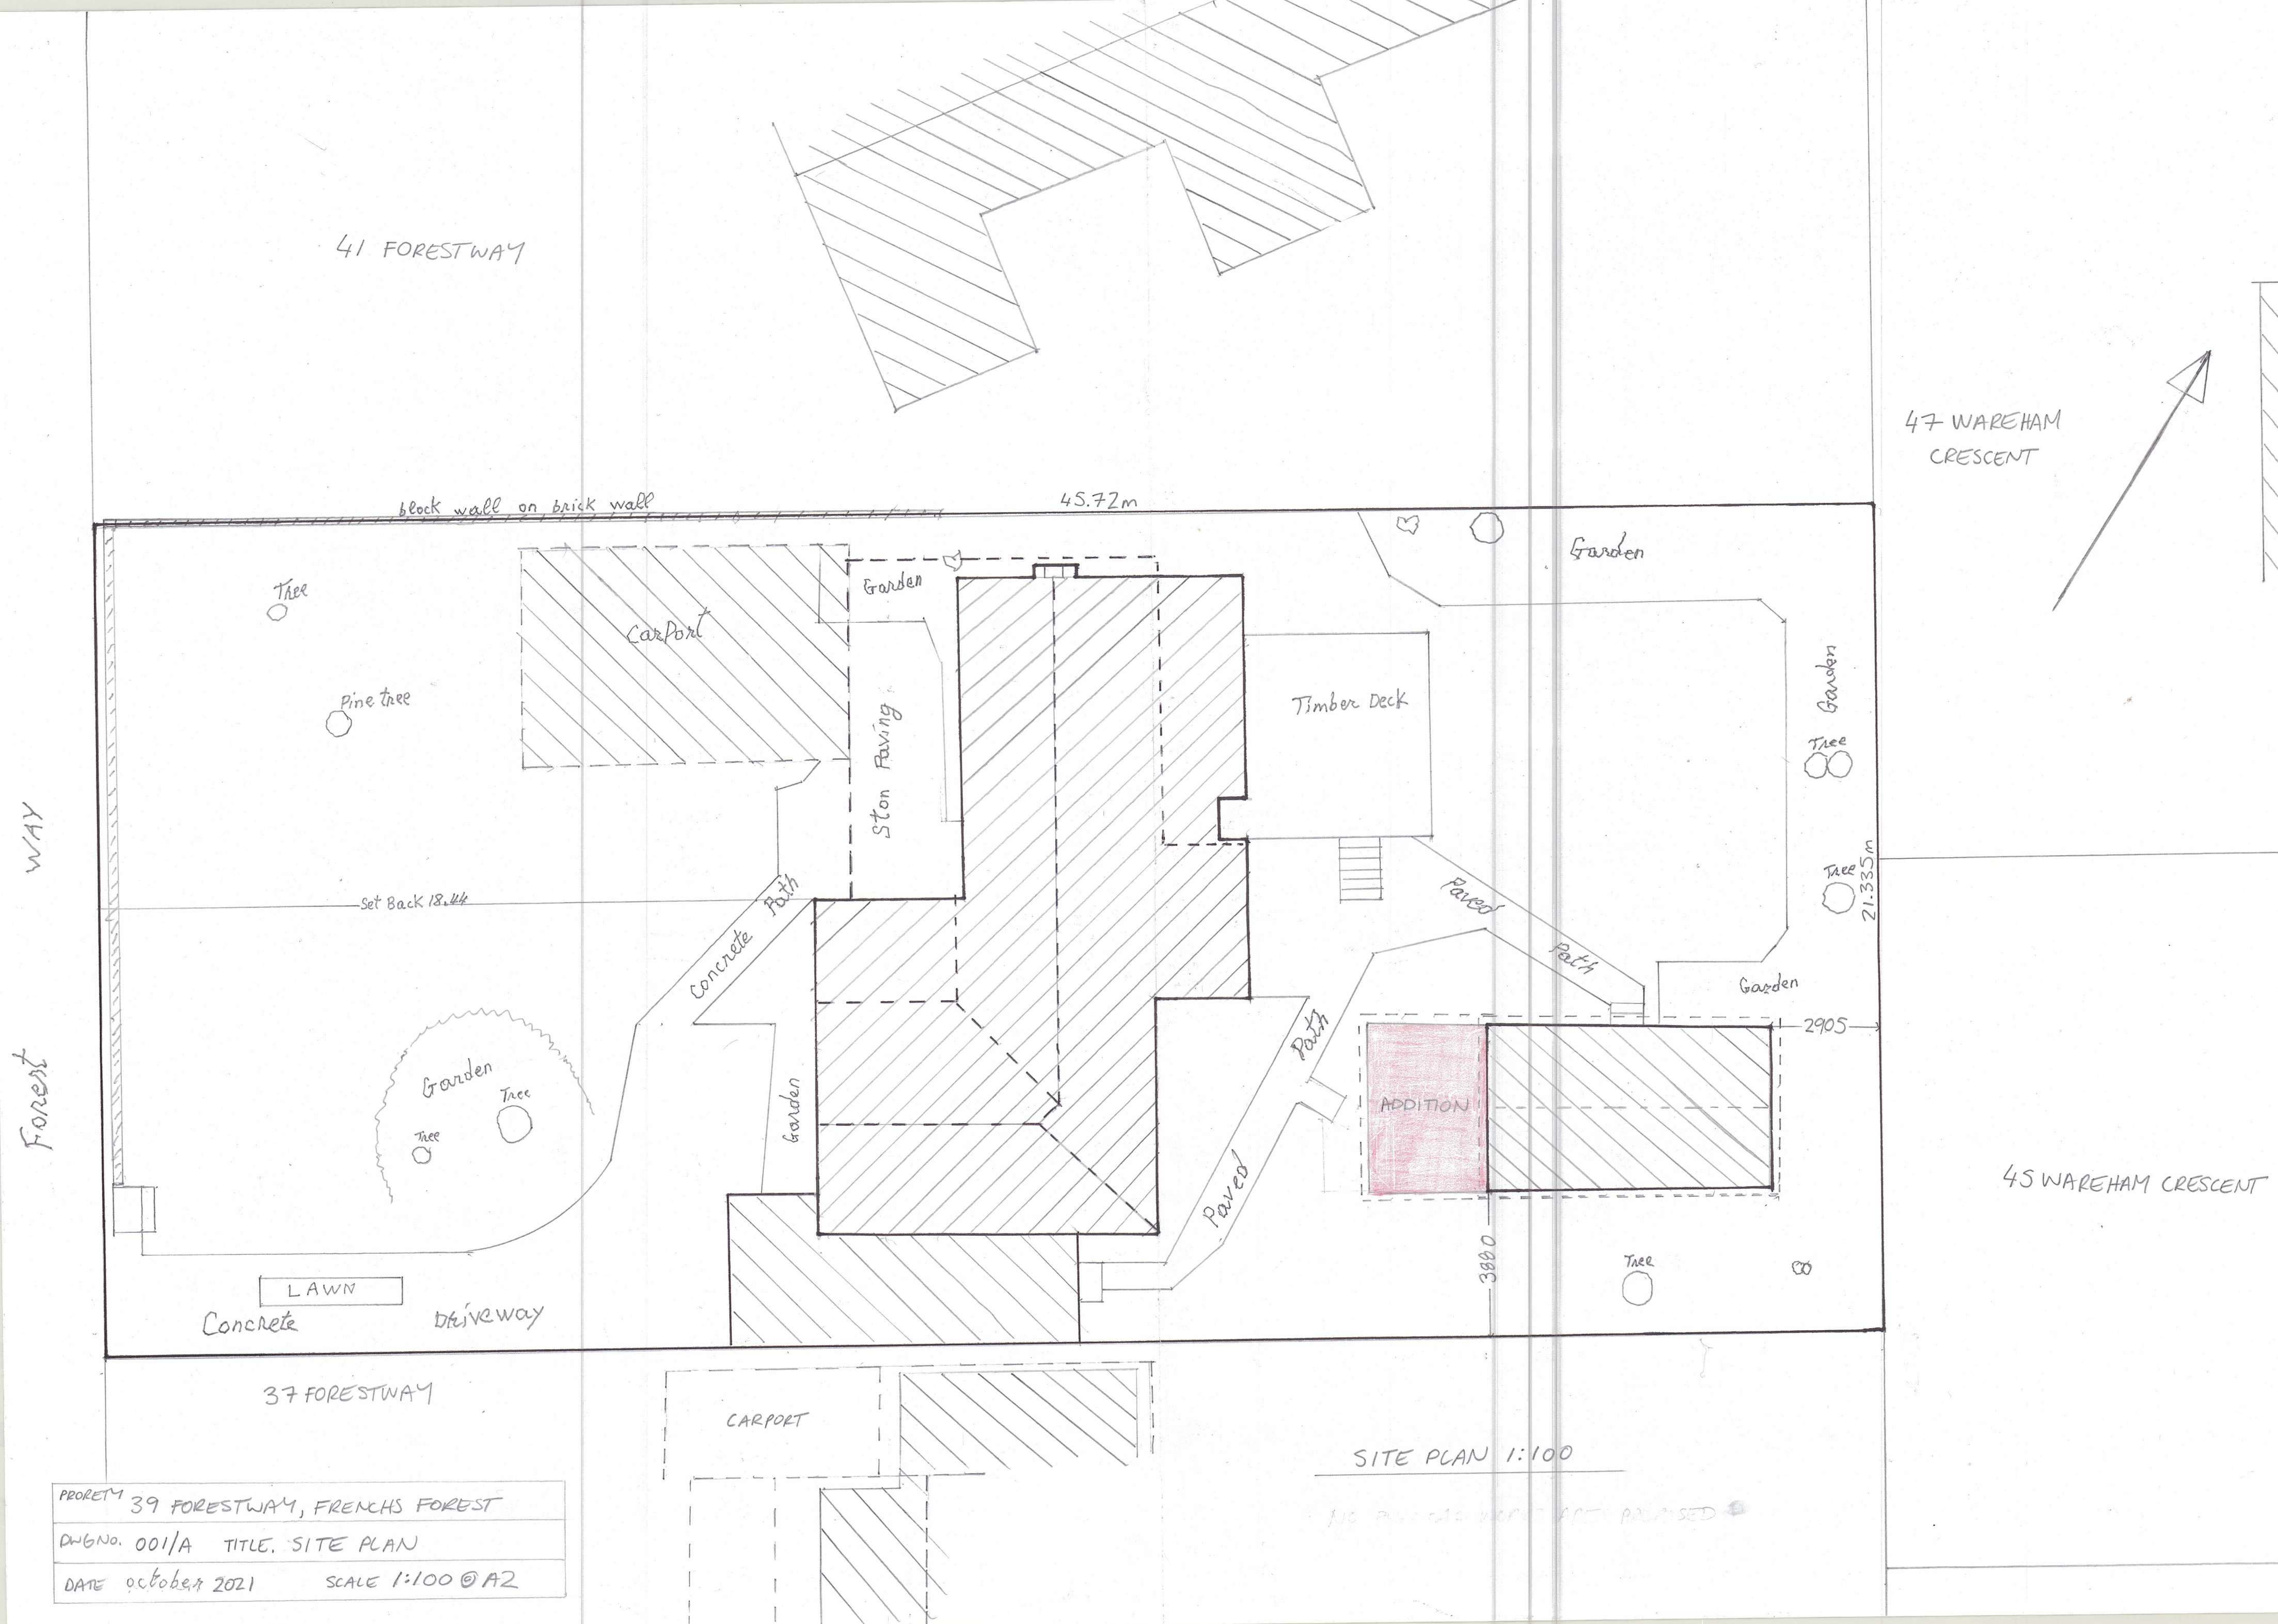

PROJECT 39 FORESTWAY, FRENCHS FOREST
DWG NO. 001/A TITLE. SITE PLAN
DATE OCTOBER 2021 SCALE 1:100 @ A2

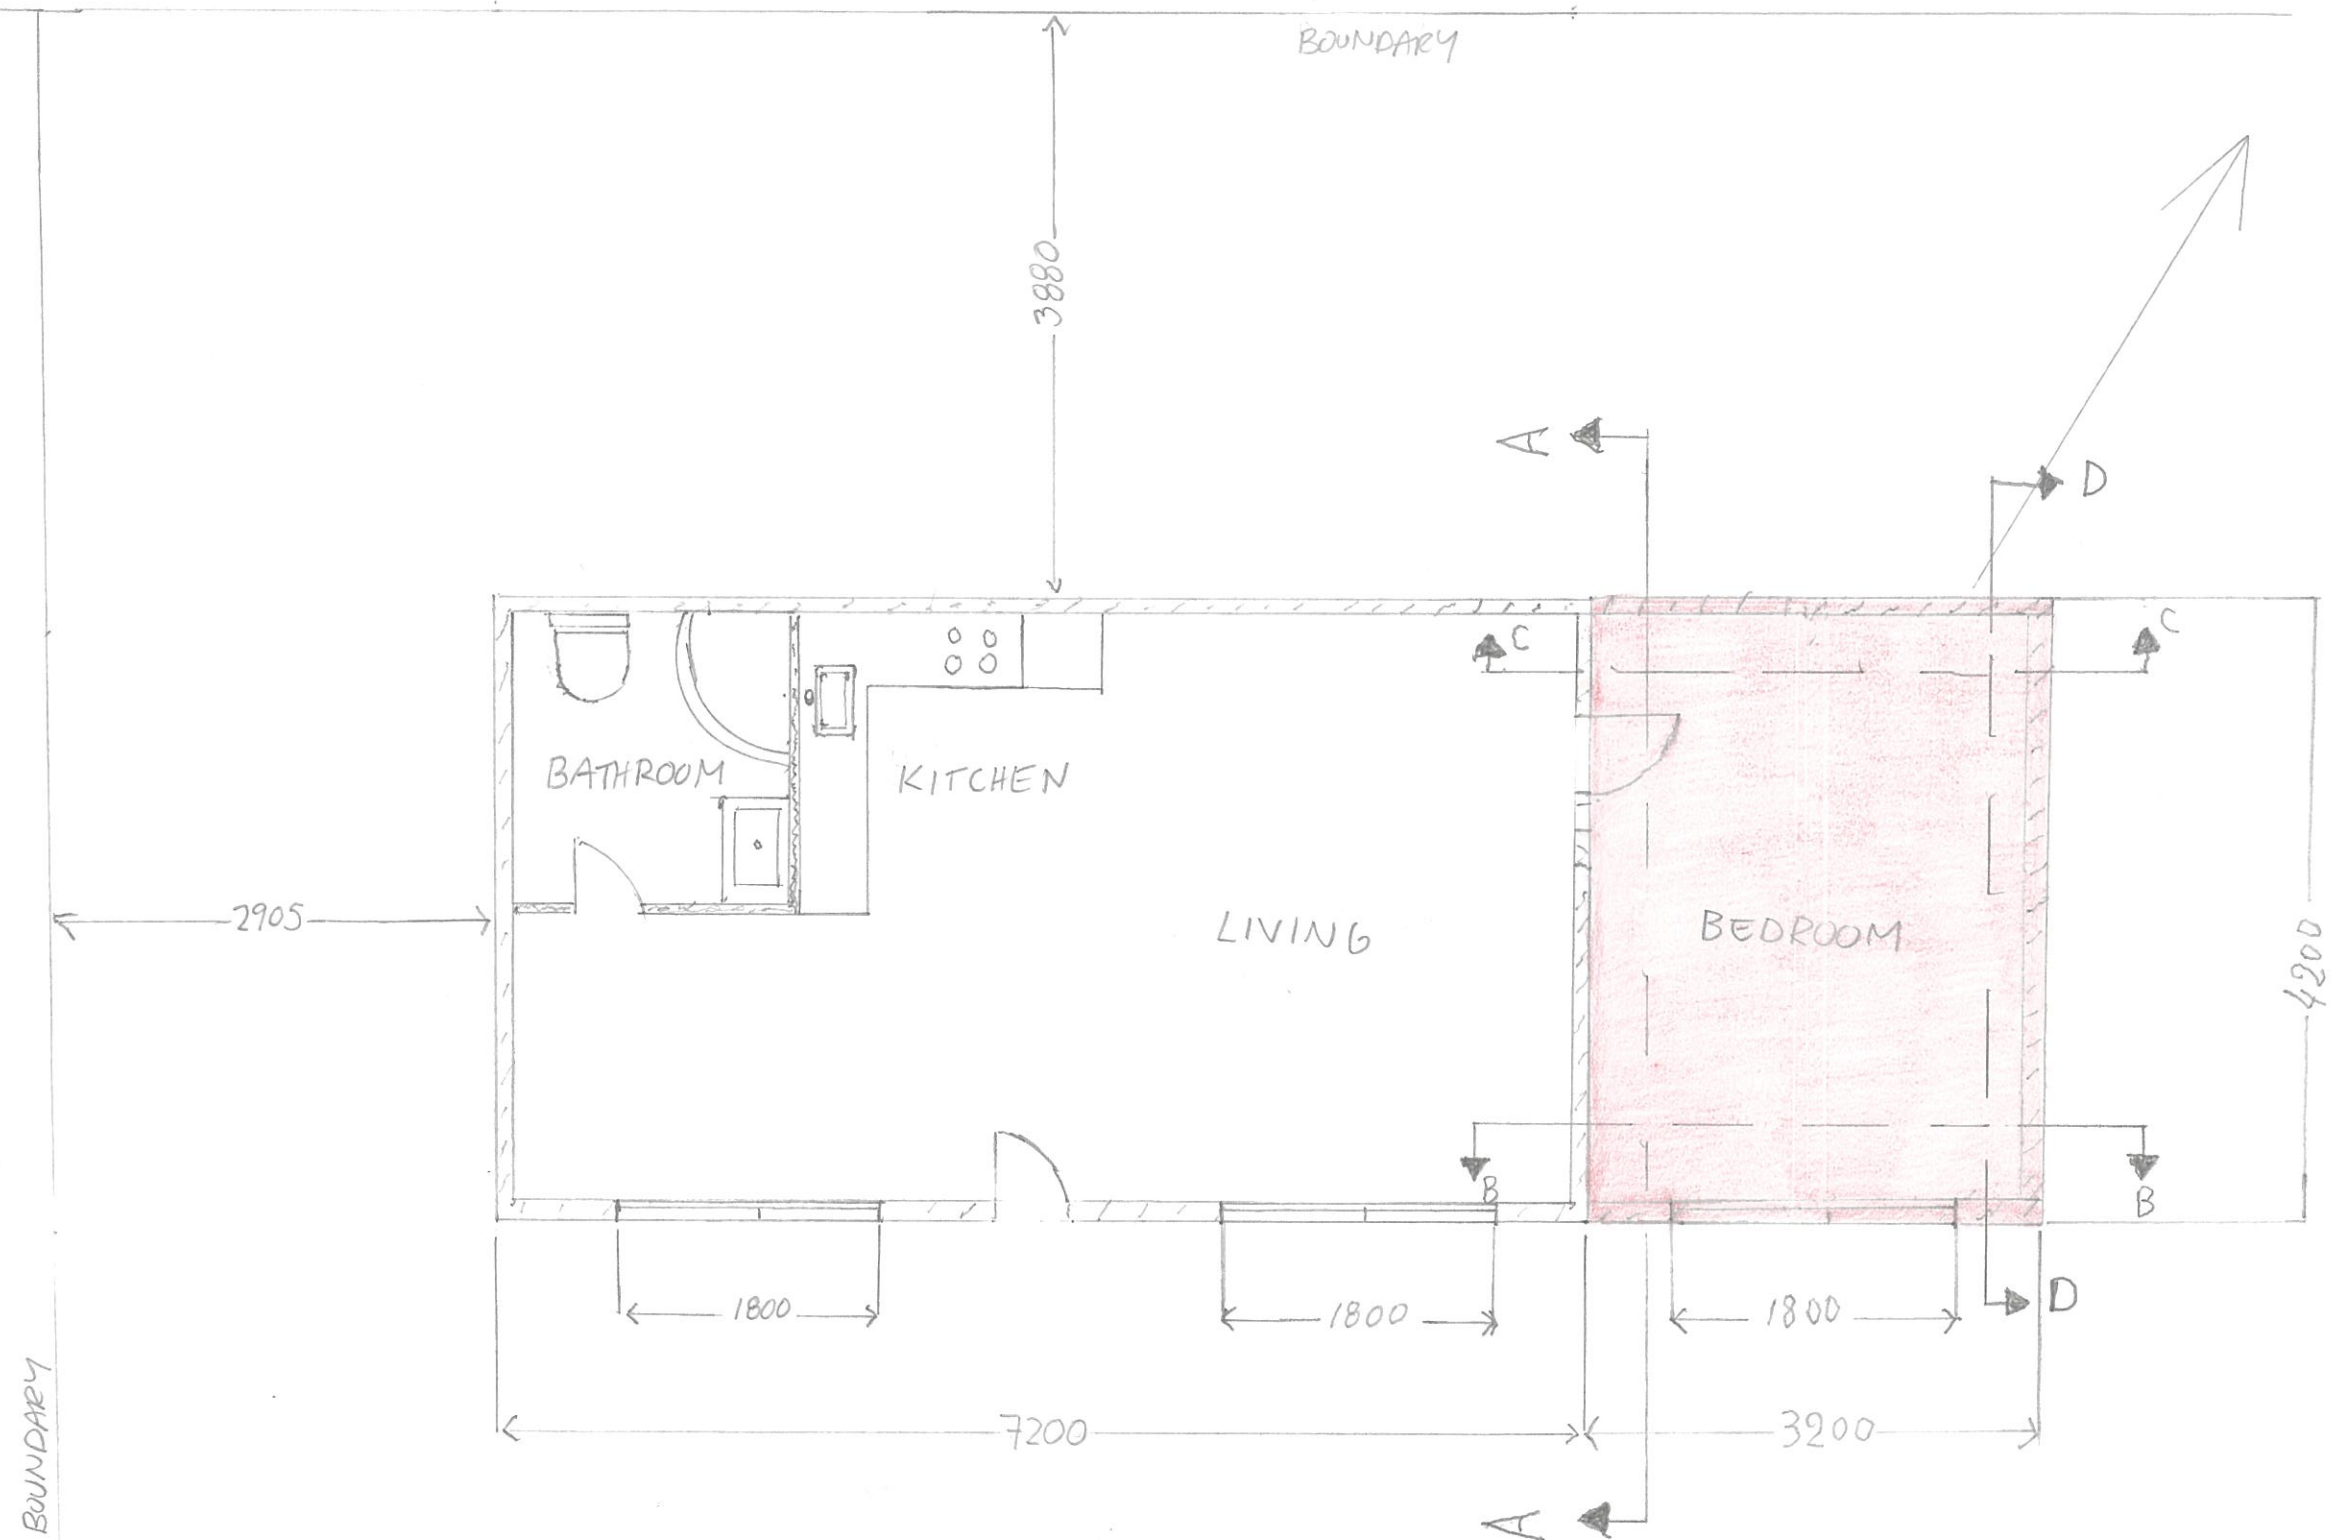


PROPOSED FLOOR PLAN 1:200

PROPERTY 39 FORESTWAY, FRENCHS FOREST
DWG No. 001/A TITLE. PROPOSED FLOOR PLAN
DATE October 2021 SCALE 1:200 @ A3

RIDGE LEVEL
RL 145.91

CEILING LEVEL
RL 145.21

FLOOR LEVEL RL 141.60
existing Ground Level RL 142.91

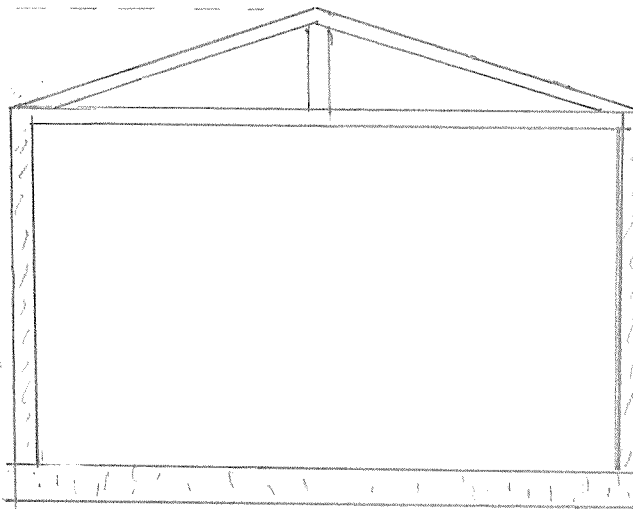


SECTION D

PROPERTY 39 FORESTWAY, FRENCH FOREST

DWG NO. 007/A TITLE. SECTION D

DATE. MARCH 1 2022 SCALE 1:200 @ A4

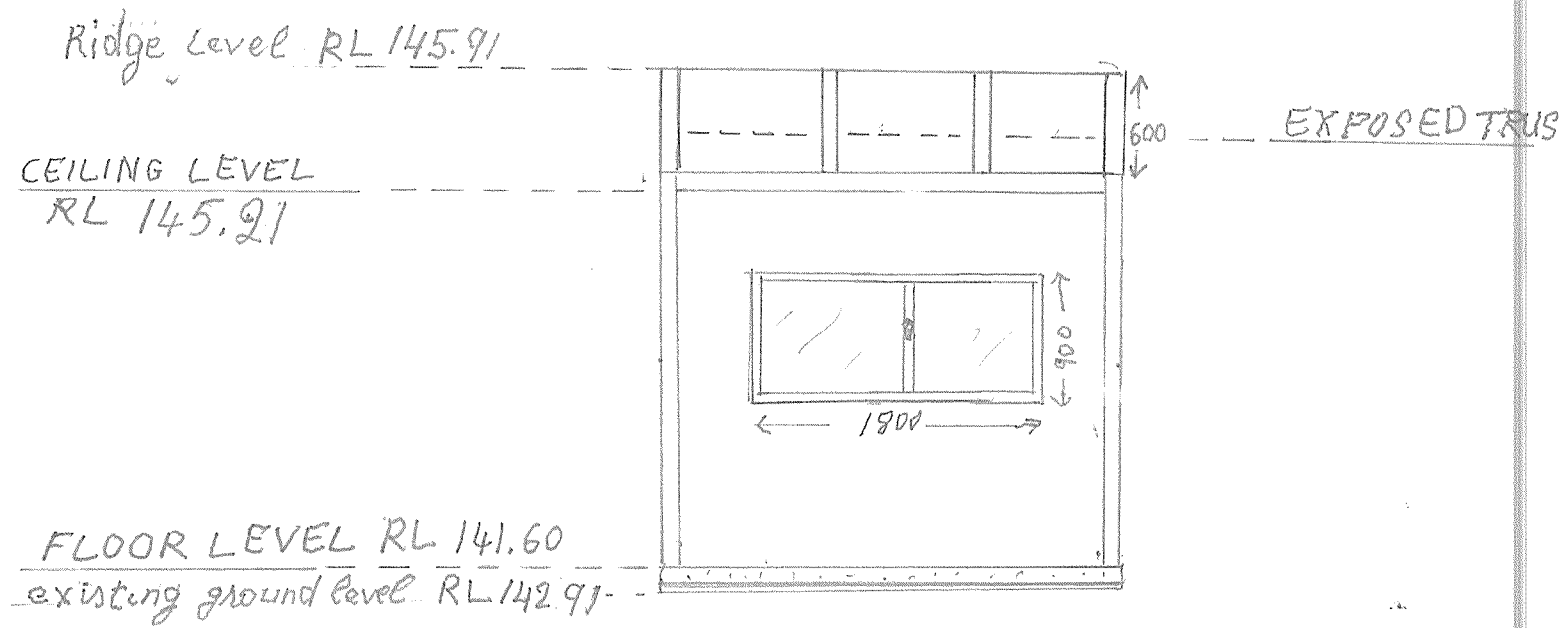

SECTION B

PROPERTY	39 FORESTWAY, FRENCHS FOREST		
DWG NO.	005/A	TITLE.	SECTION B
DATE	MARCH 2022	SCALE	1:200 @ A4


Ridge Level RL 145.91

CEILING LEVEL

RL 145.21

FLOOR LEVEL RL 141.60

existing ground Level RL 142.91

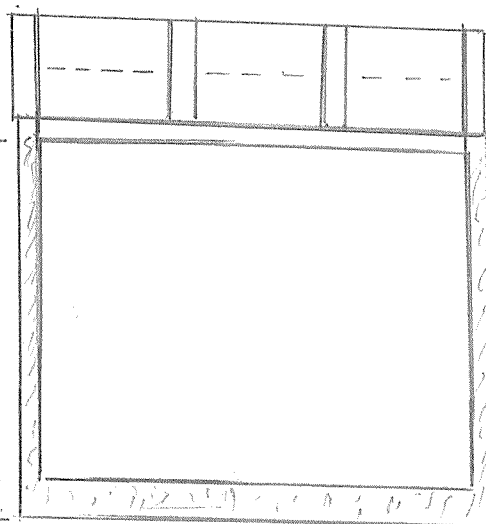

600


EXPOSED TRUSS

SECTION C

PROPERTY 39 FORESTWAY, FRENCHS FOREST


DWG NO. 006/A TITLE. SECTION C

DATE MARCH 12 2022 SCALE 1:200 @ A4

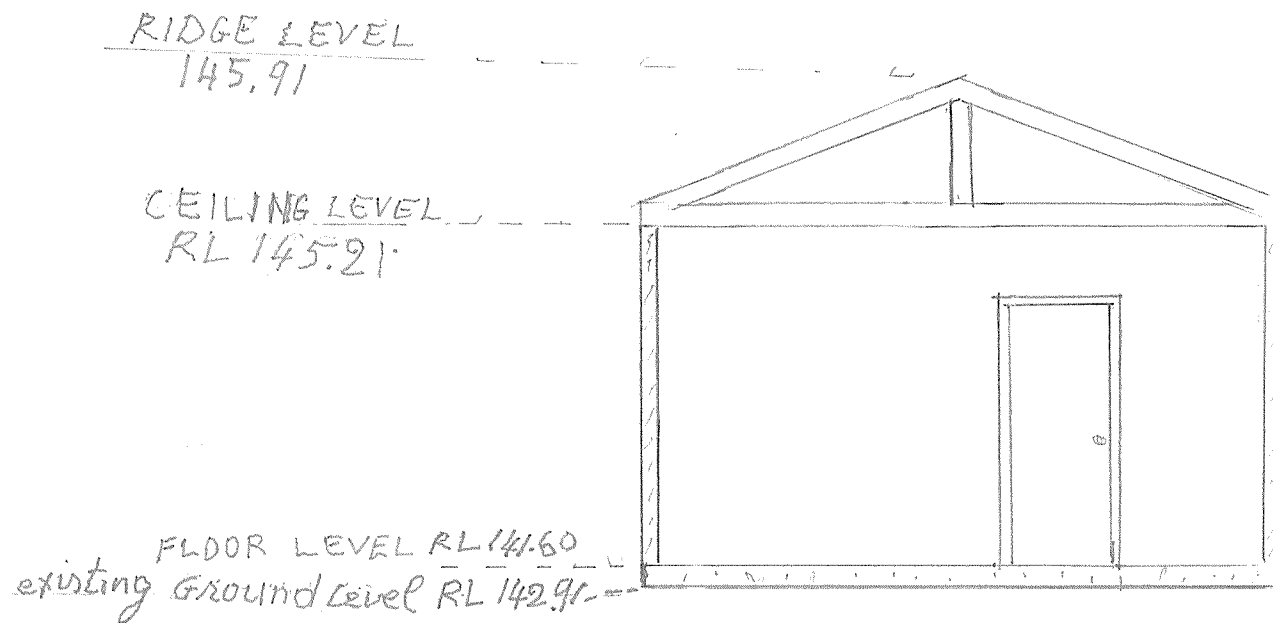


SECTION A

PROPERTY	39 FORESTWAY, FRENCHS FOREST
DWG NO.	004/A TITLE. SECTION A
DATE	MARCH 2022
SCALE	1:200 @ A4

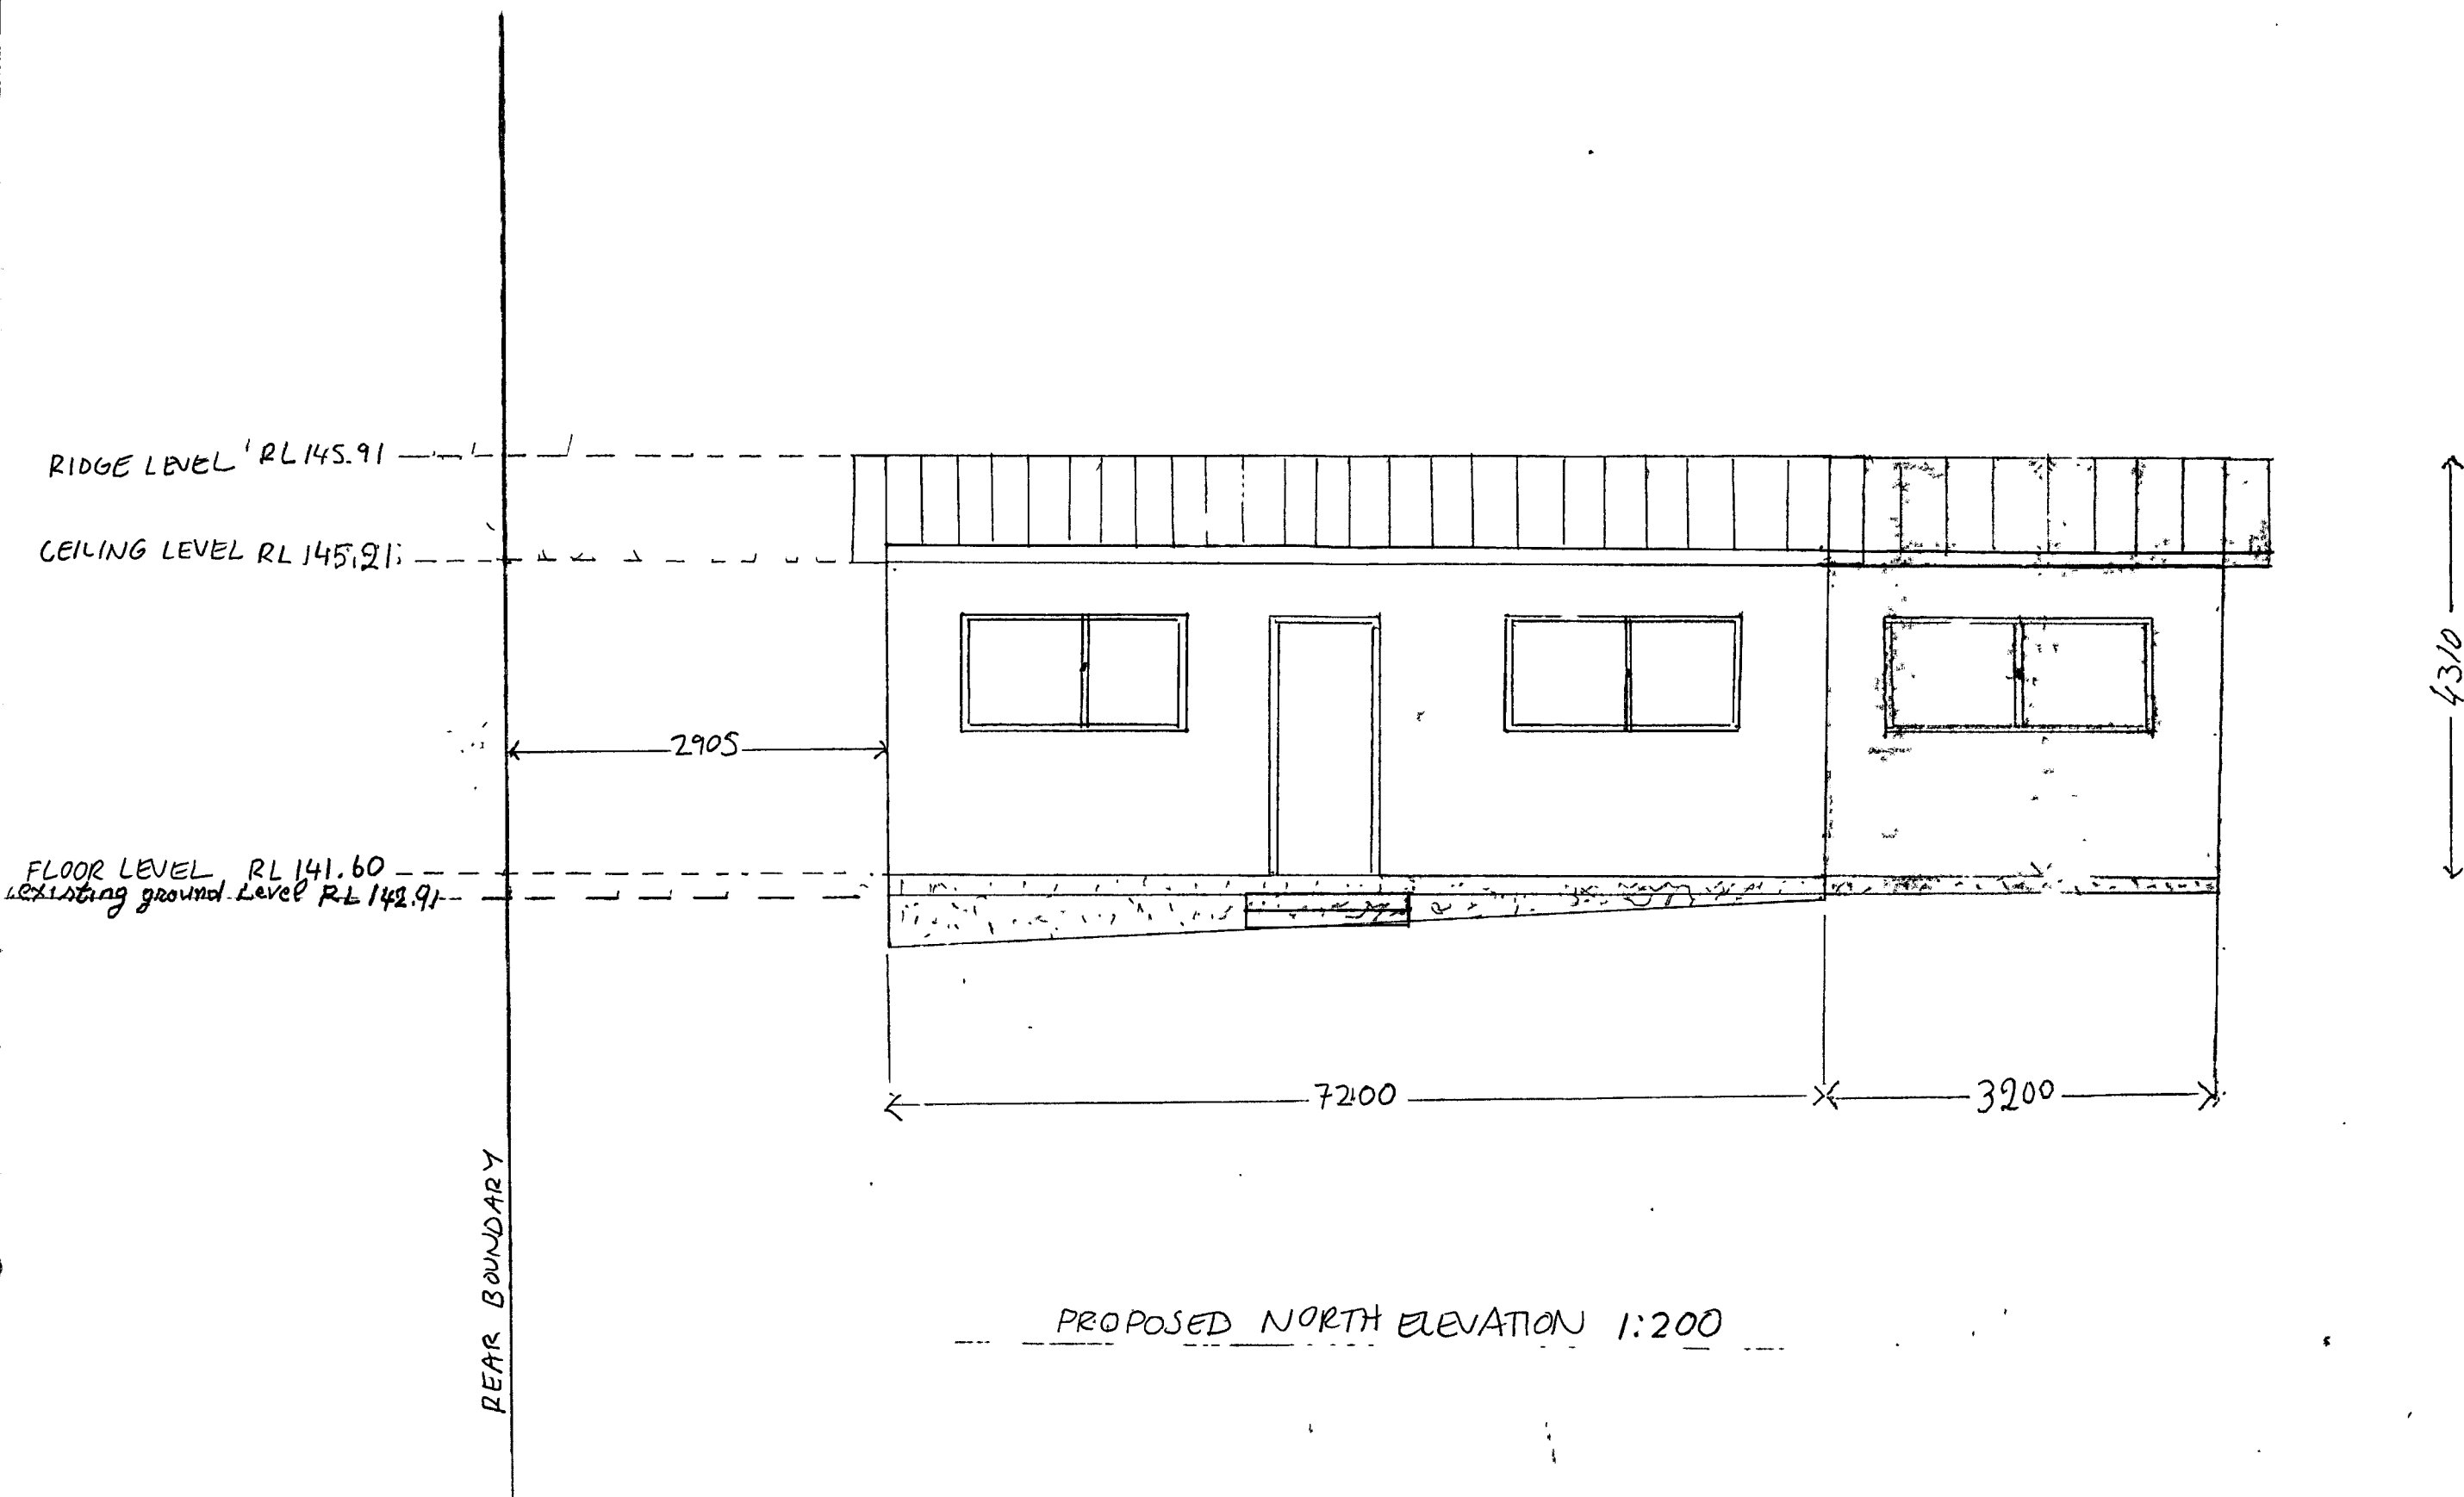


PROPERTY	39 FORESTWAY, FRENCHS FOREST
DWG NO.	003/A TITLE. PROPOSED NORTH ELEVATION
DATE	March 2022 SCALE 1:200 @ A3

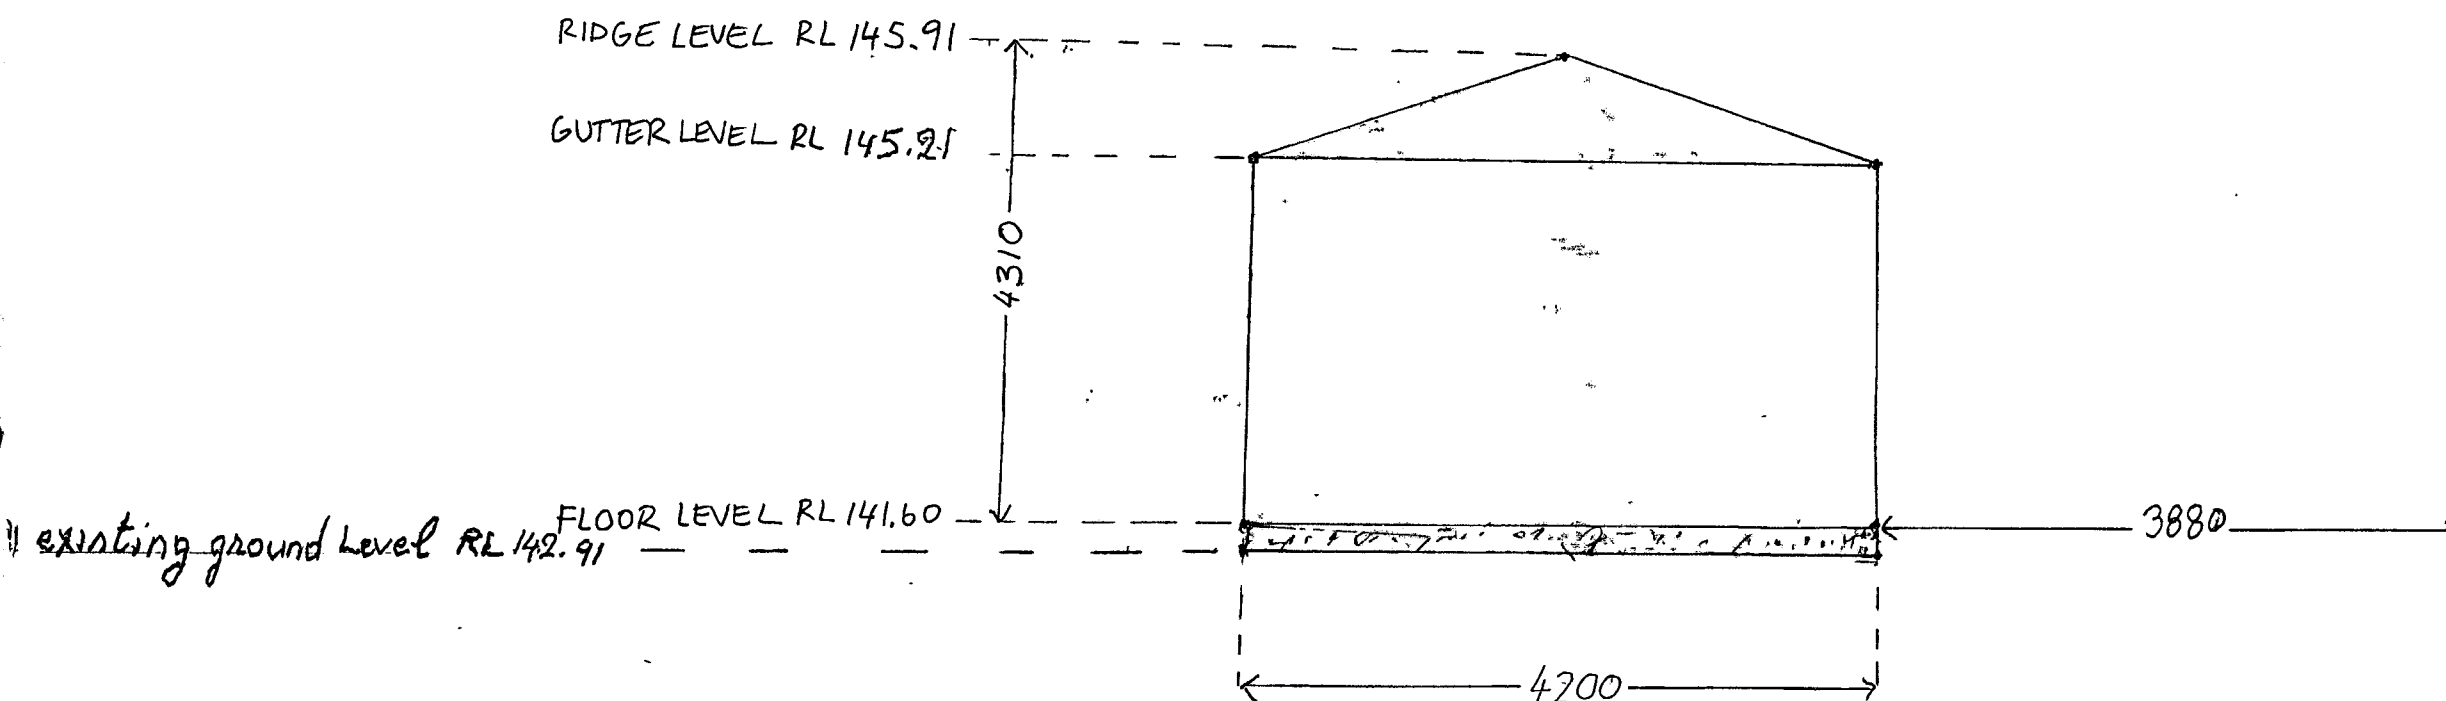

PROPERTY 39 FORESTWAY, FRENCHS FOREST

DWG No. 005/A TITLE. PROPOSED WEST ELEVATION

DATE MARCH 2022 SCALE 1:200 @ A3

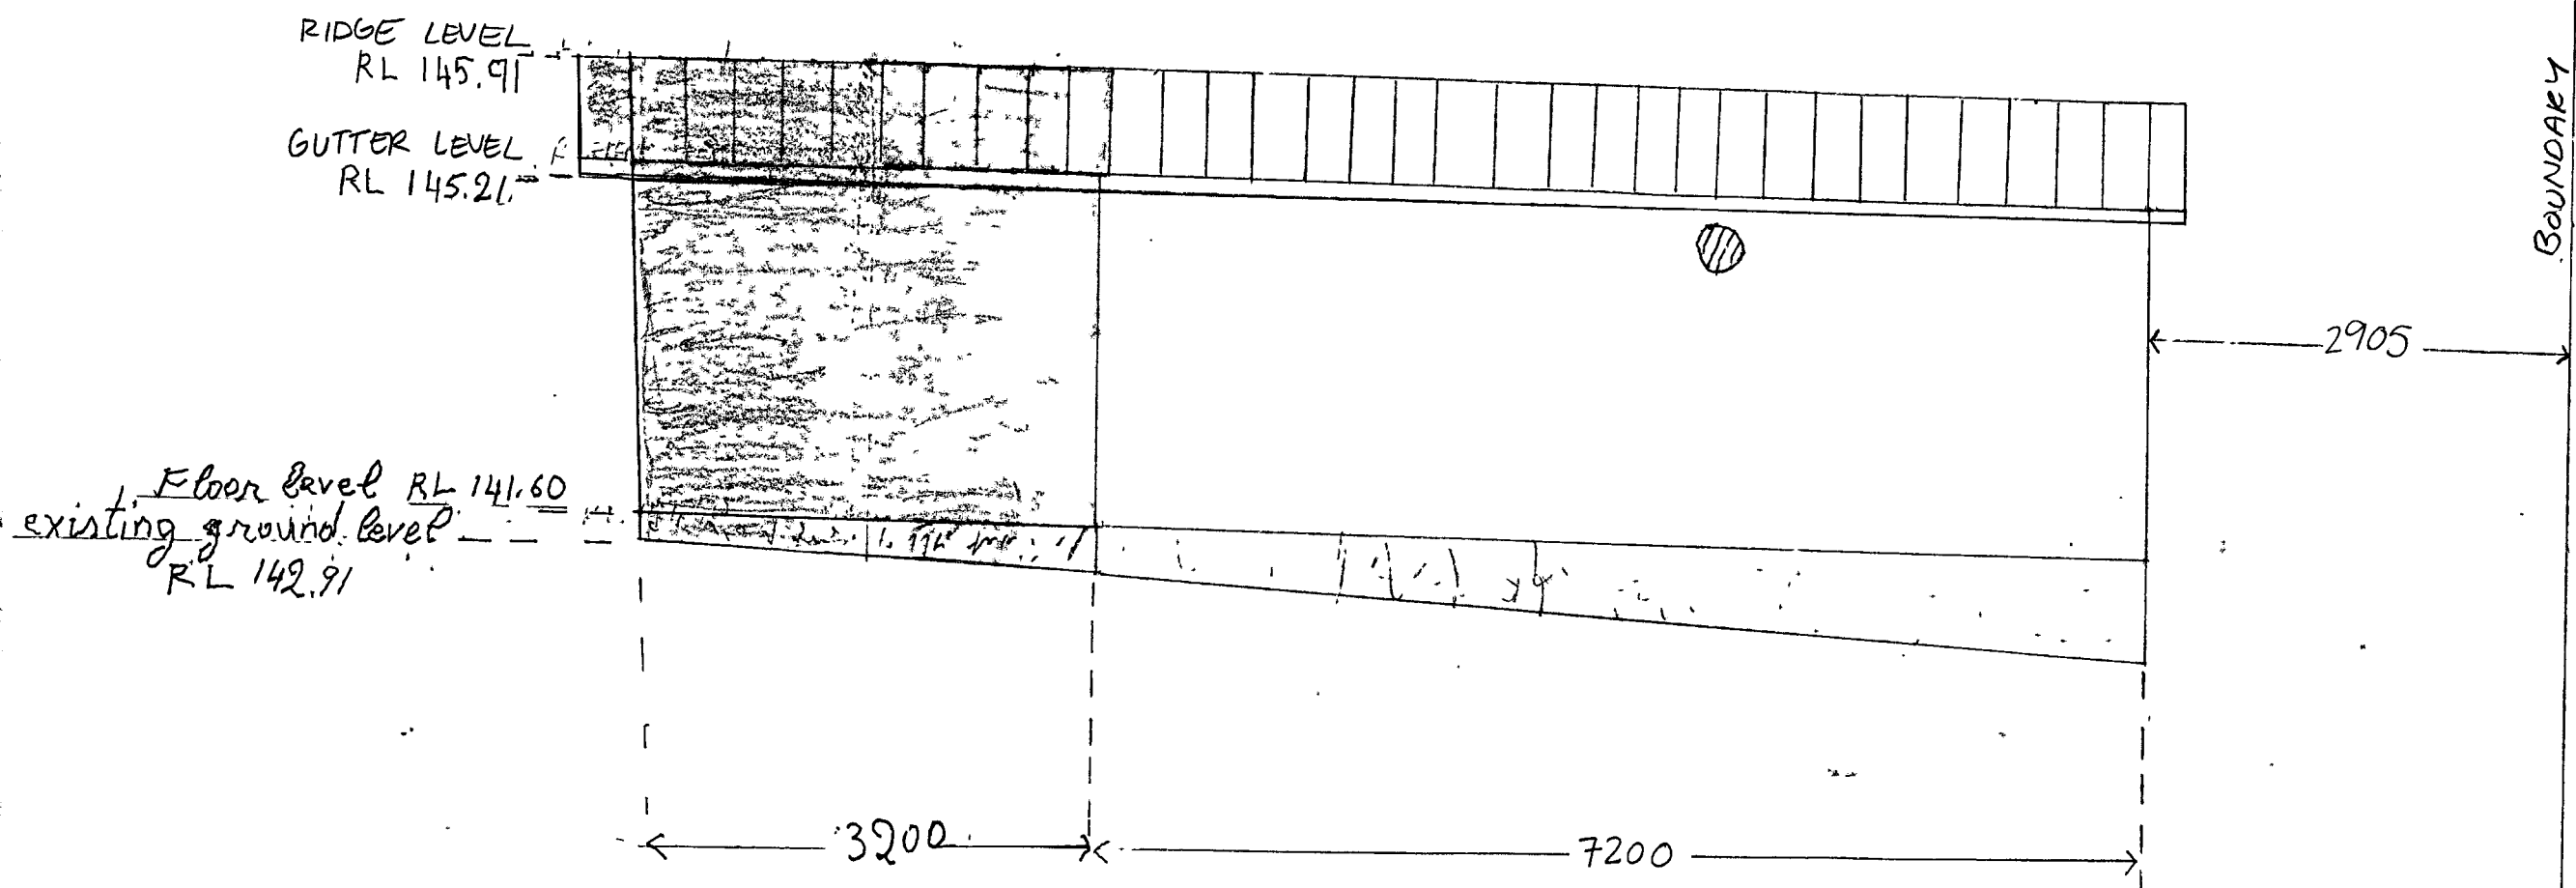

PROPOSED SOUTH ELEVATION 1:200

PROPERTY 39 FORESTWAY, FRENCHS FOREST

DWG No. 004/A TITLE: PROPOSED SOUTH ELEVATION

DATE March 2022

SCALE: 1:200 @ A3