


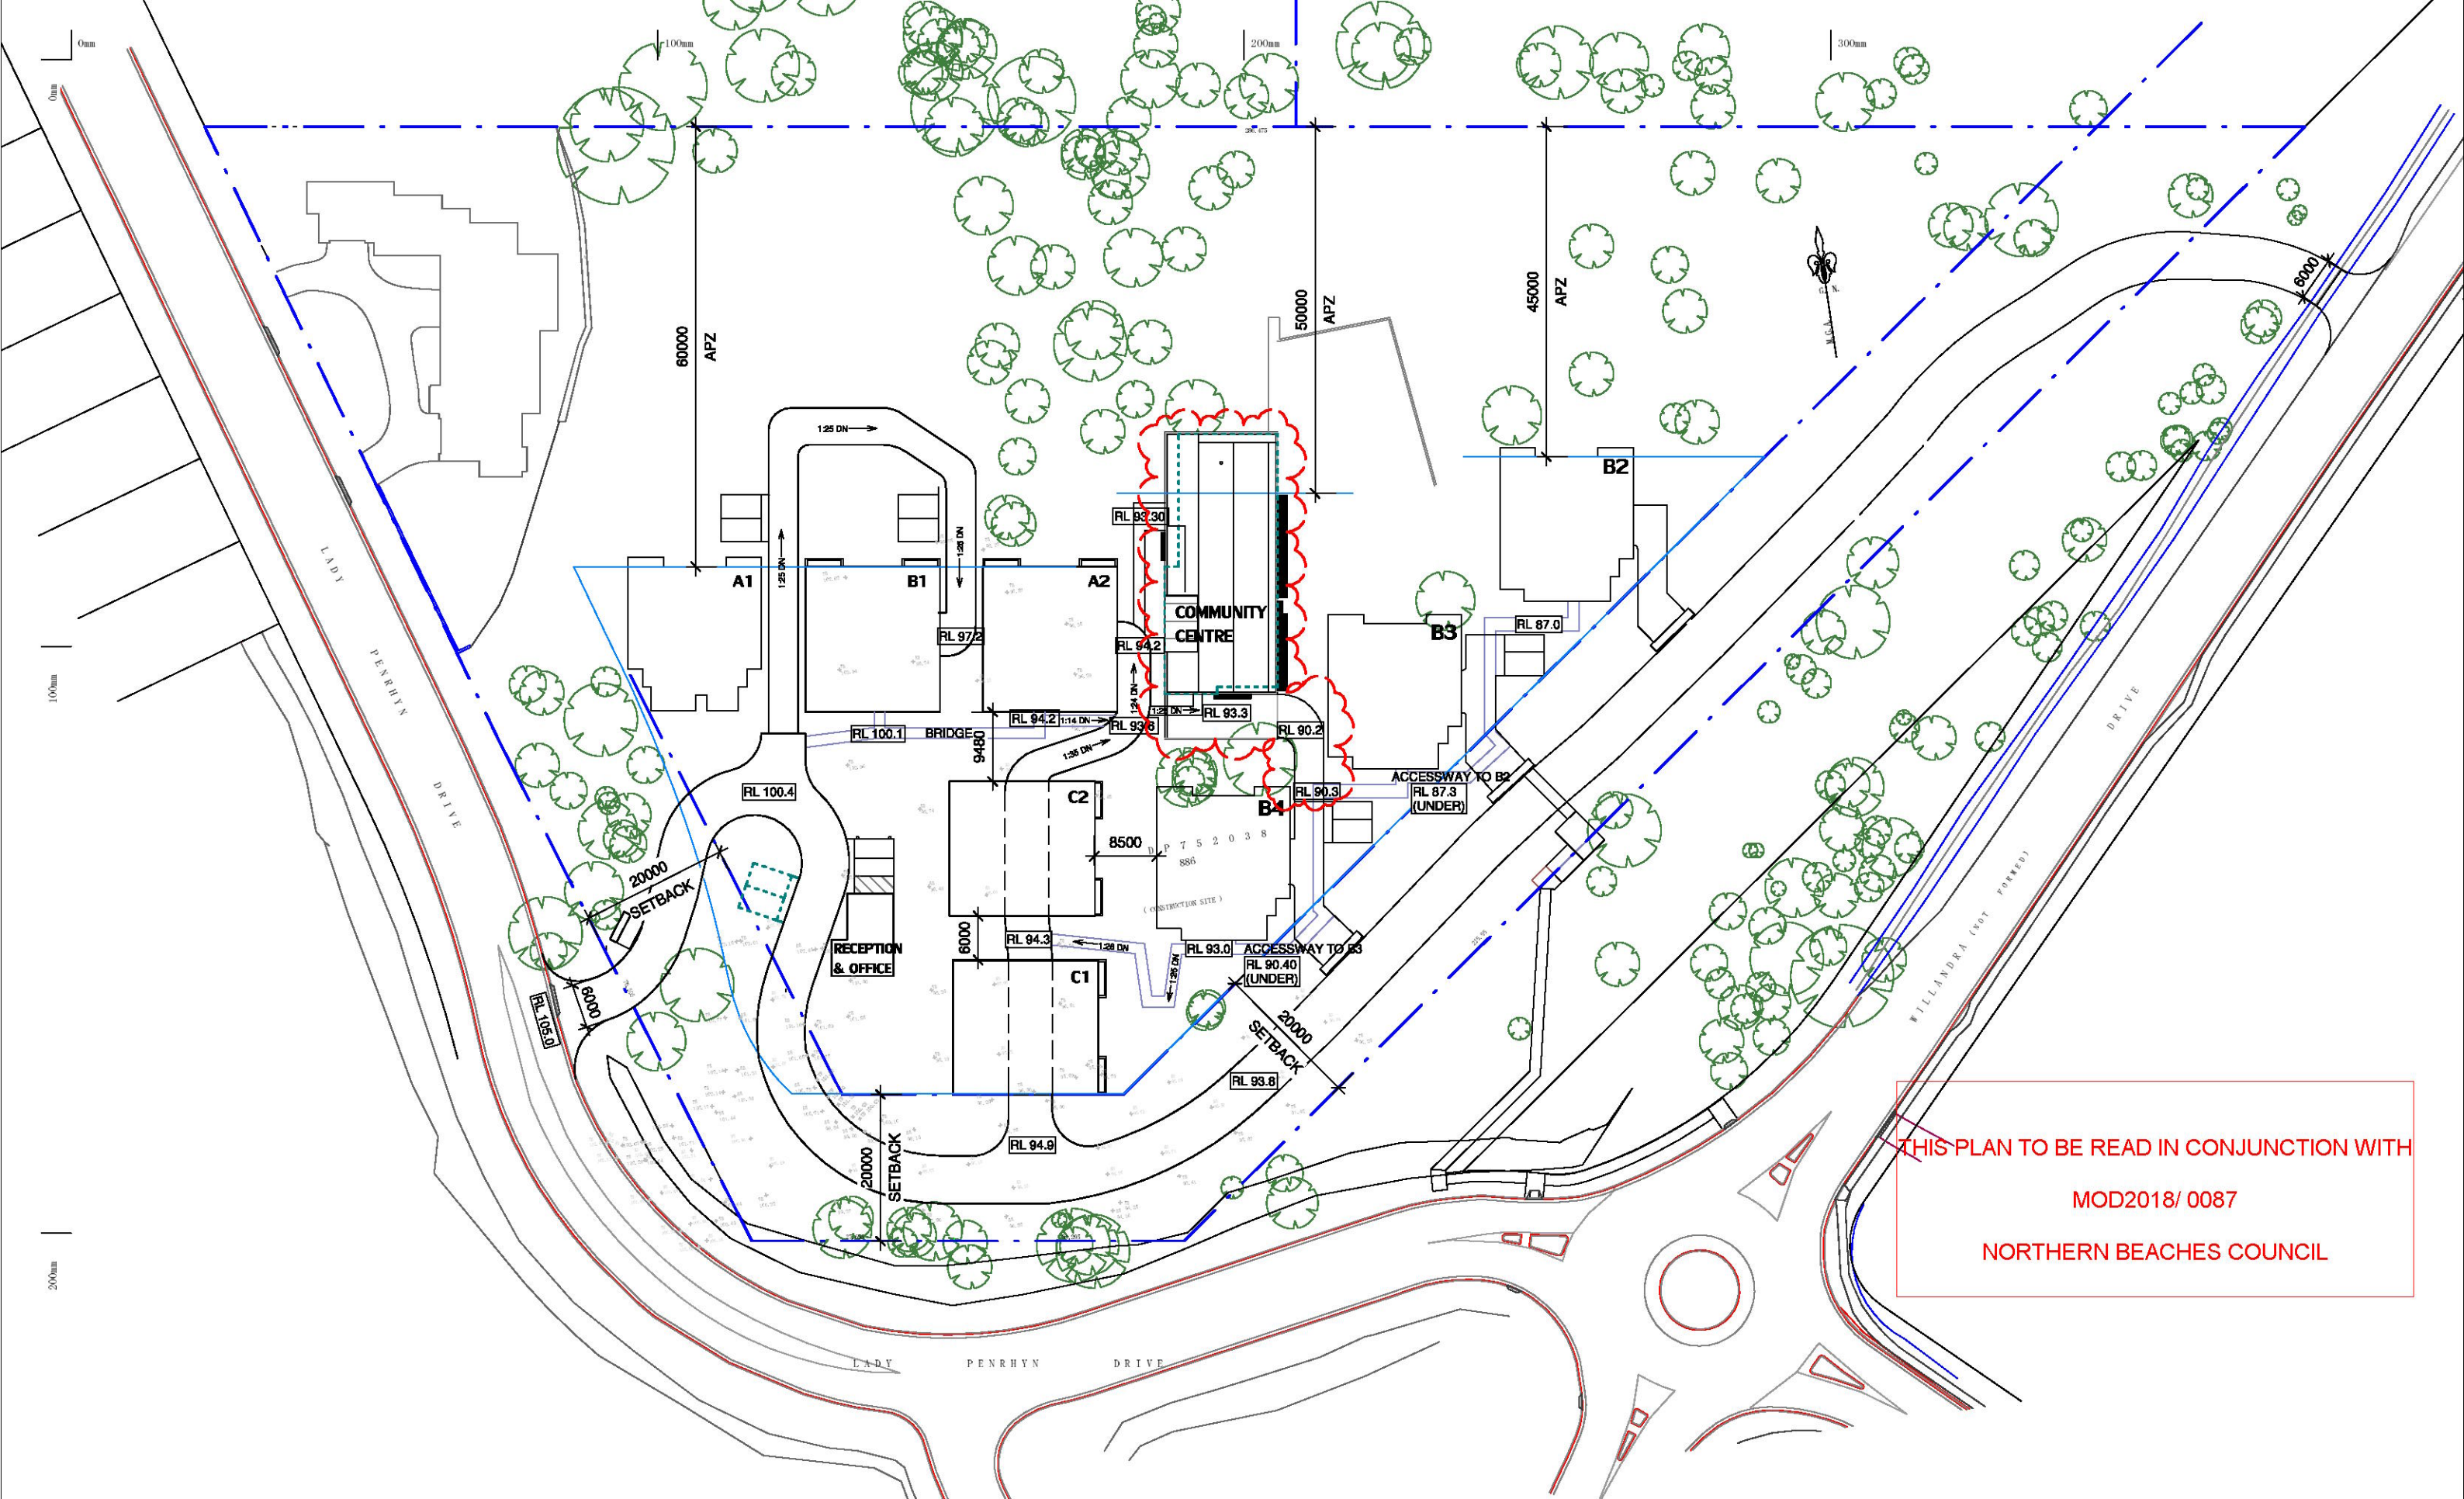

Date	Rev	Amendment
Feb 2018	1	S96 Application

Project:
PROPOSED COMMUNITY CENTRE
S96
8 Lady Penrhyn Dr, Beacon Hill NSW





Vigor Master Pty Ltd
Suite 201A, 24 Thomas St,
Chatswood NSW 2067
Tel. 02 9411 3998
Fax. 02 9413 3983
Email. info@vigmaster.com.au

Drawn by: RT
Checked by: MW
Title: **SITE PLAN (LARGE SCALE)**

Job Number: 8RV96
Date: 21.02.2018
Scale @ A1: 1 : 400
Scale @ A3: 1 : 800
Drawing NO: S001

Rev: 1

 

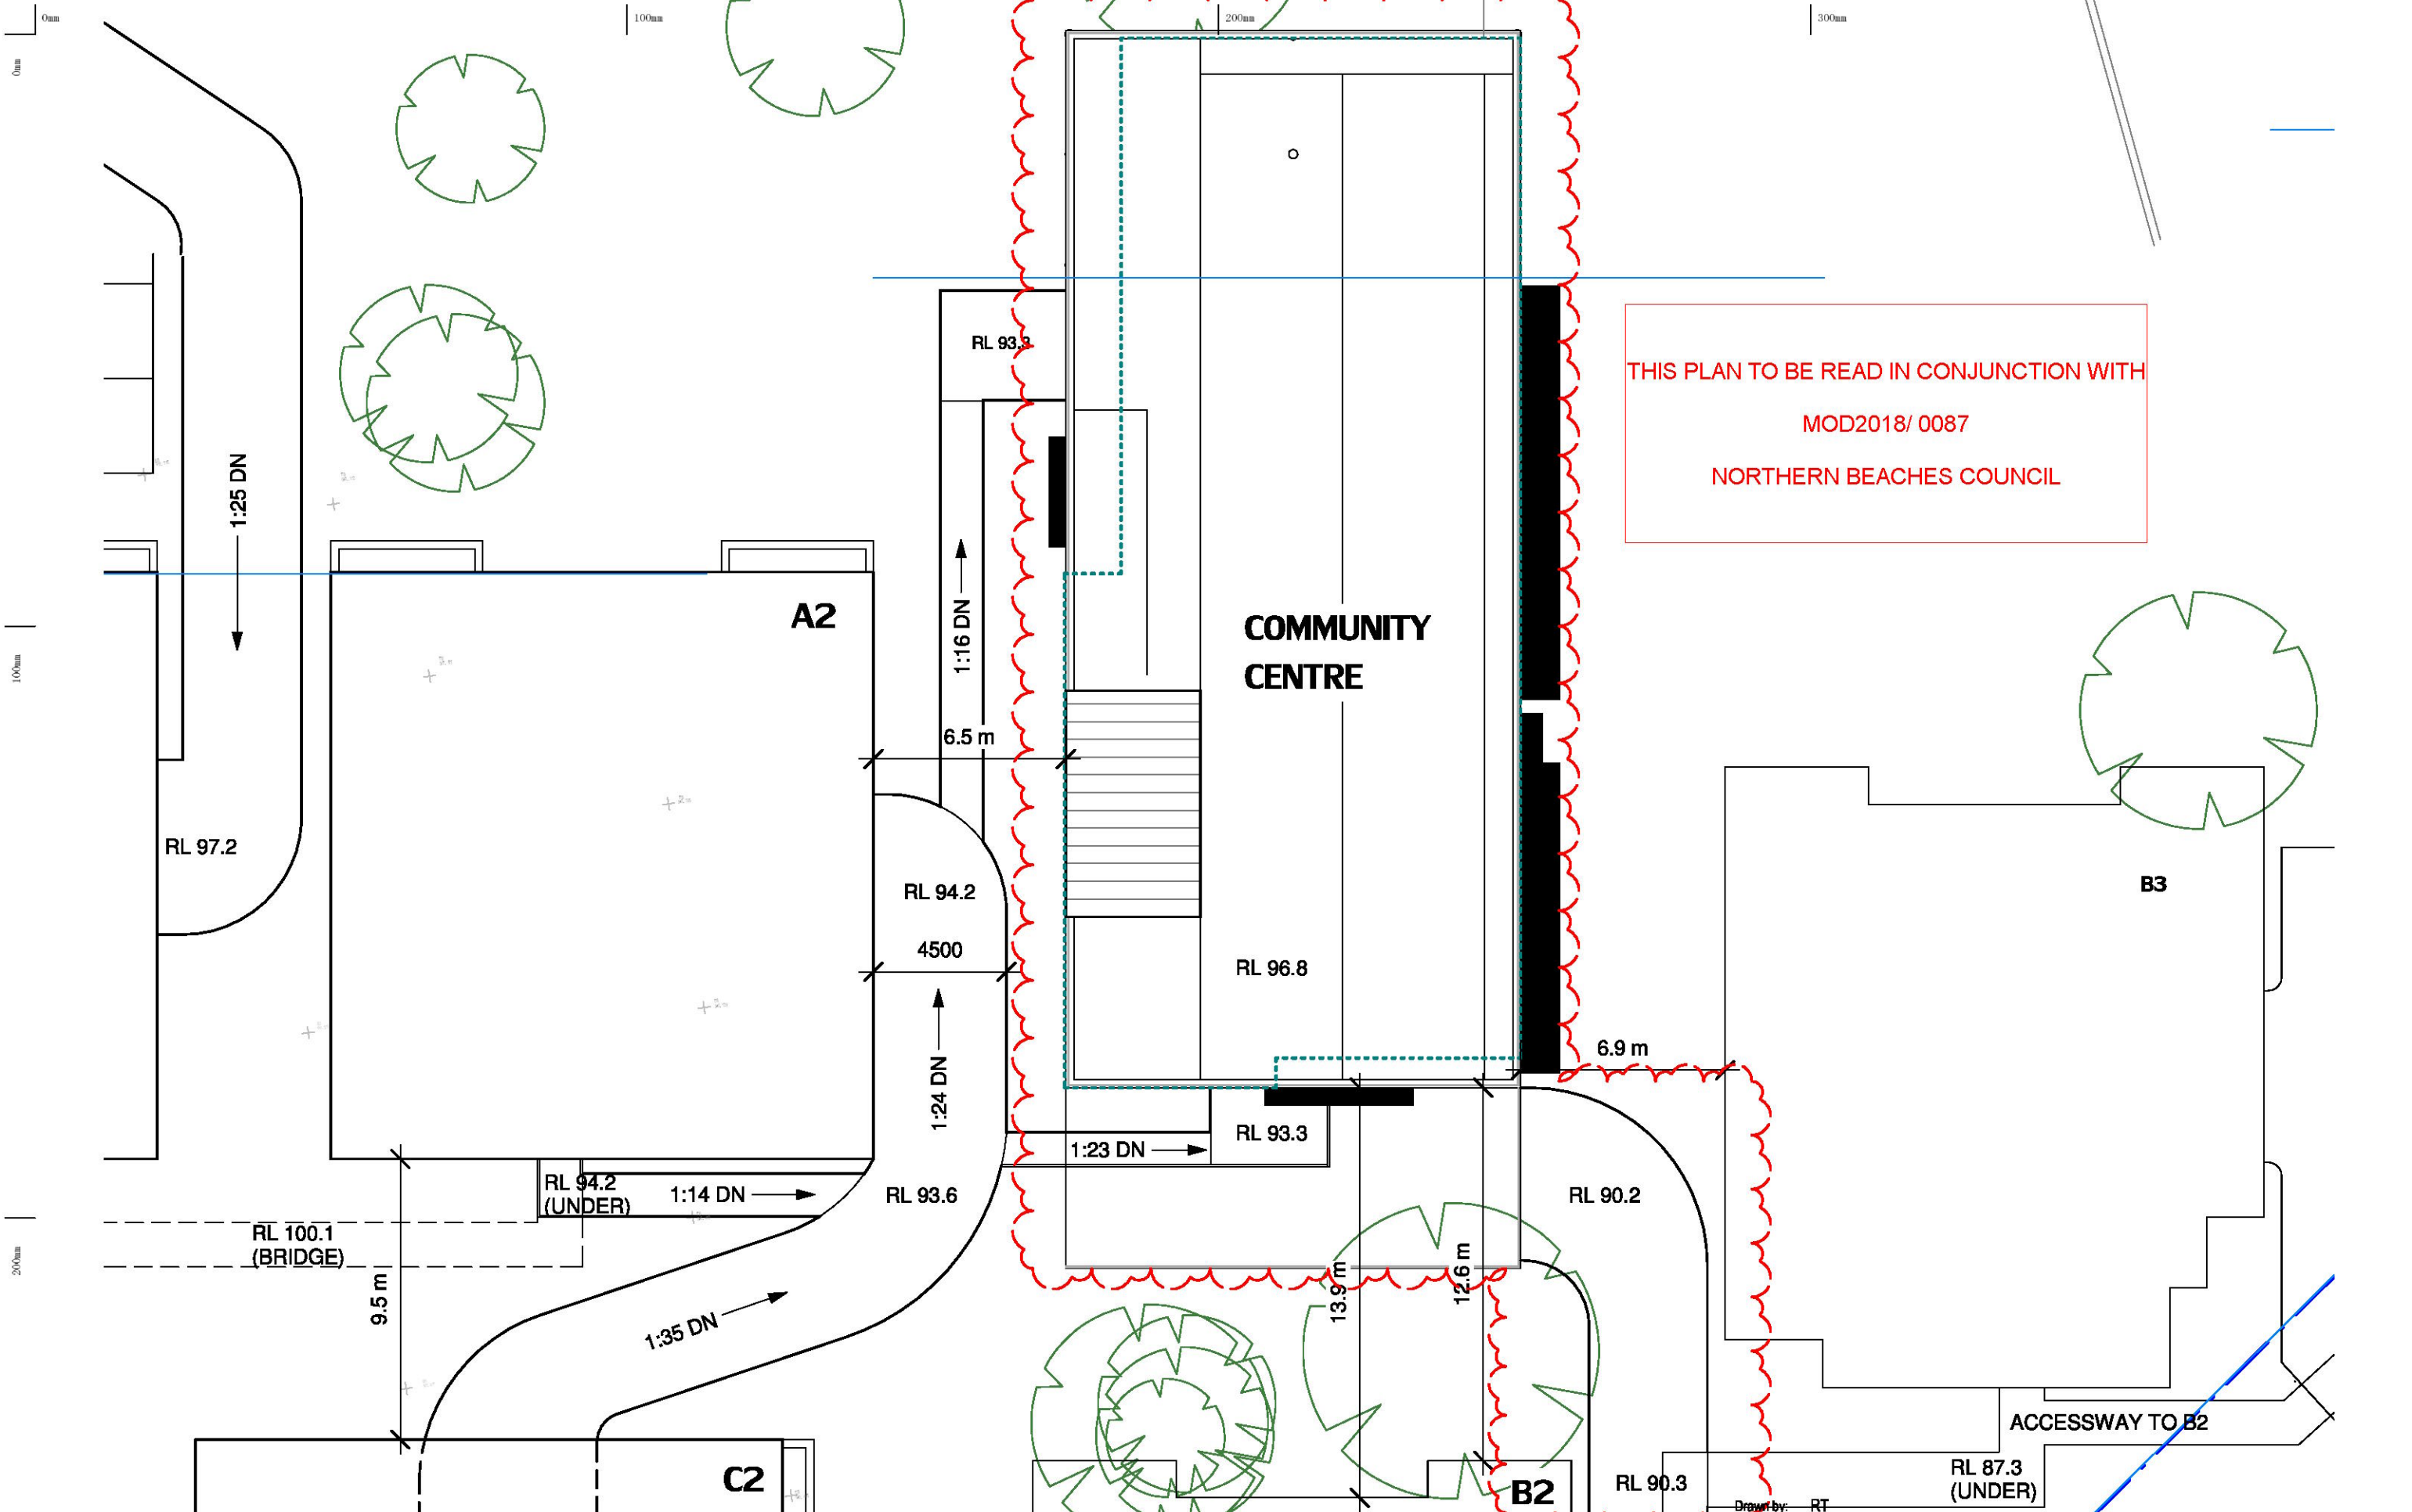

THIS PLAN TO BE READ IN CONJUNCTION WITH
MOD2018/ 0087
NORTHERN BEACHES COUNCIL

Copyright of the design and other information shown here is owned by Vigor Master Pty Ltd. Reproduction or use of the design by any party for any purpose is expressly forbidden without the written permission of Vigor Master Pty Ltd	Date Feb 2018	Rev 1	S96 Application	Amendment
---	------------------	----------	-----------------	-----------

Project:
PROPOSED COMMUNITY CENTRE
S96
8 Lady Penrhyn Dr, Beacon Hill NSW






VIGOR MASTER
Land Development
Architecture Design
Construction Management

Vigor Master Pty Ltd
Suite 201A, 24 Thomas St,
Chatswood NSW 2067
Tel. 02 9411 3998
Fax. 02 9413 3983
Email. info@vigmaster.com.au

Drawn by: RT
Checked by: MW
Title: **SITE PLAN**

Job Number: 8RV96
Date: 21.02.2018
Scale @ A1: 1 : 100
Scale @ A3: 1 : 200
Drawing NO: S001-1
Rev: 1

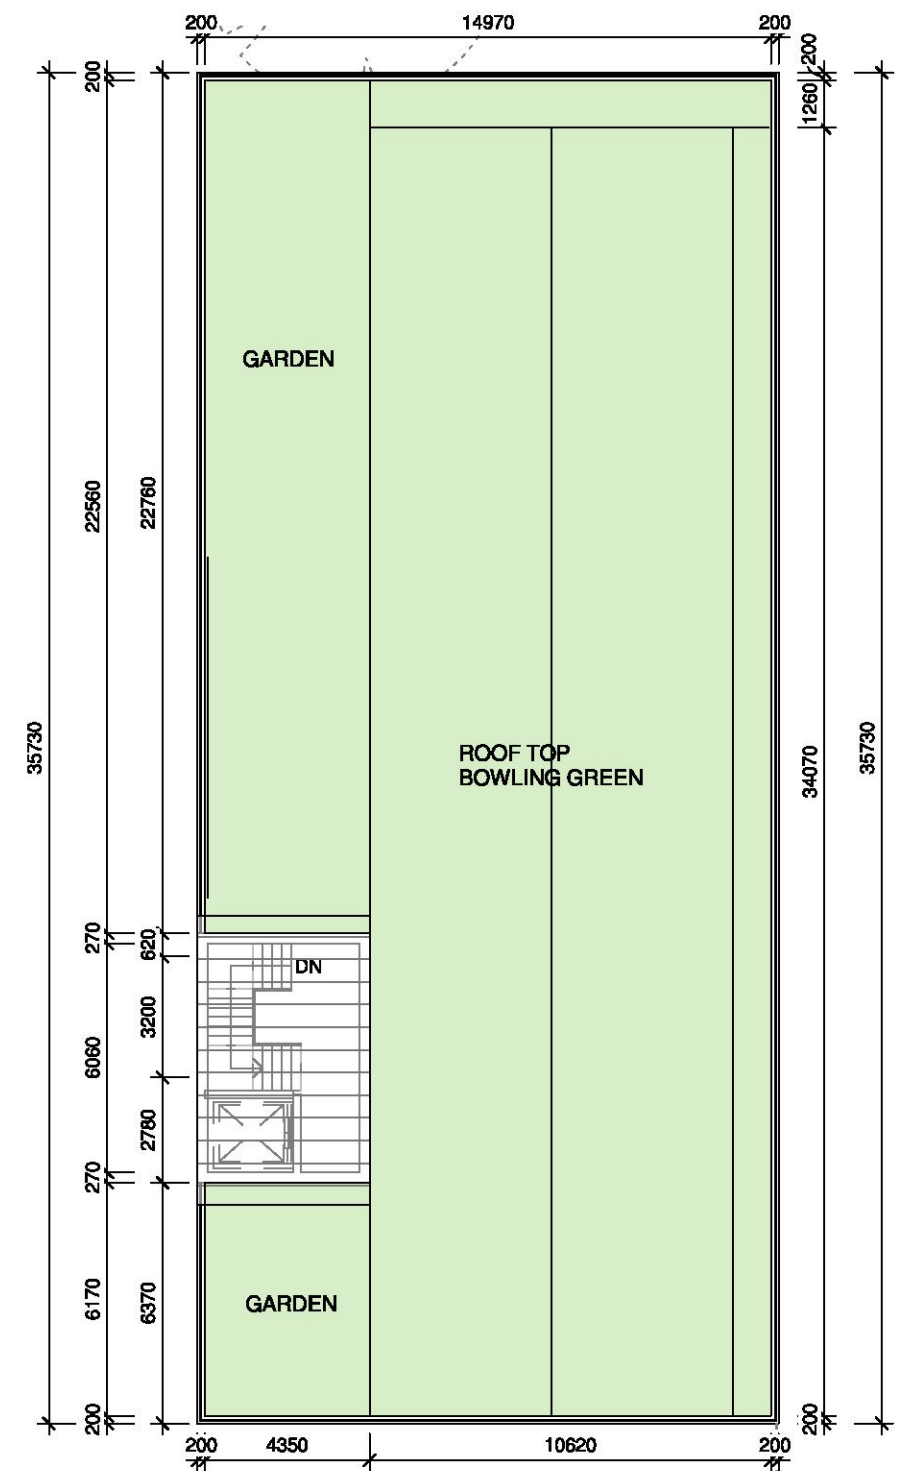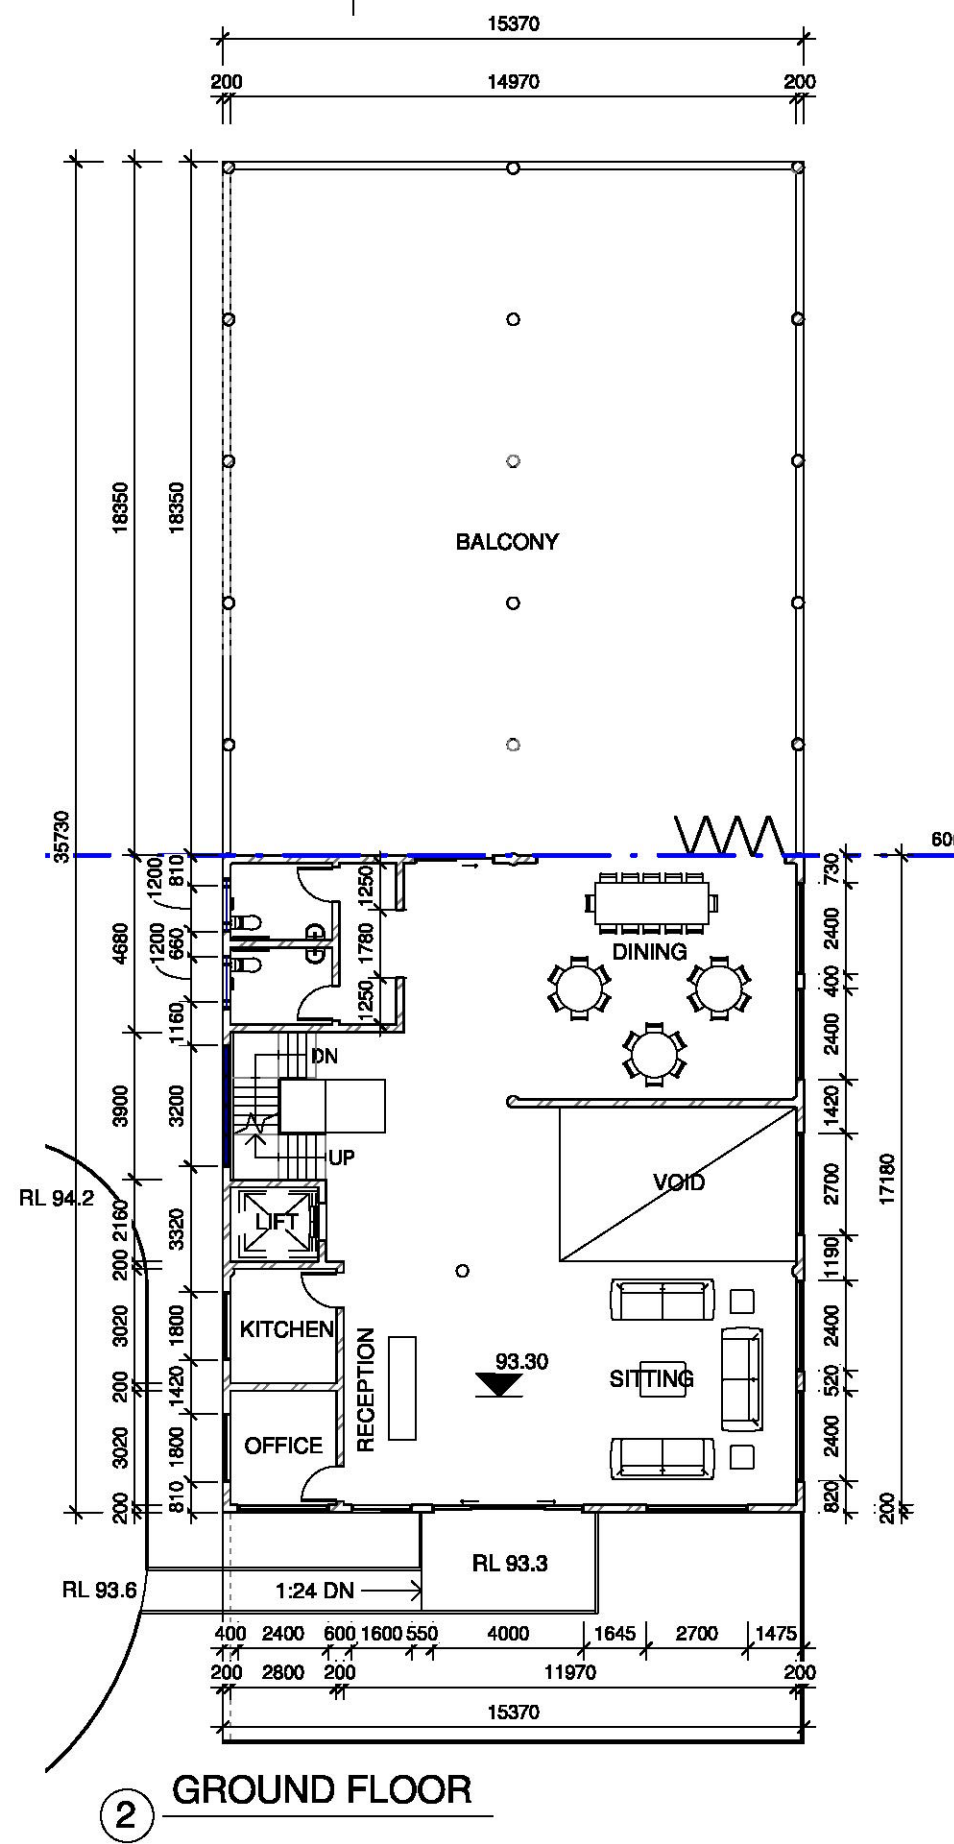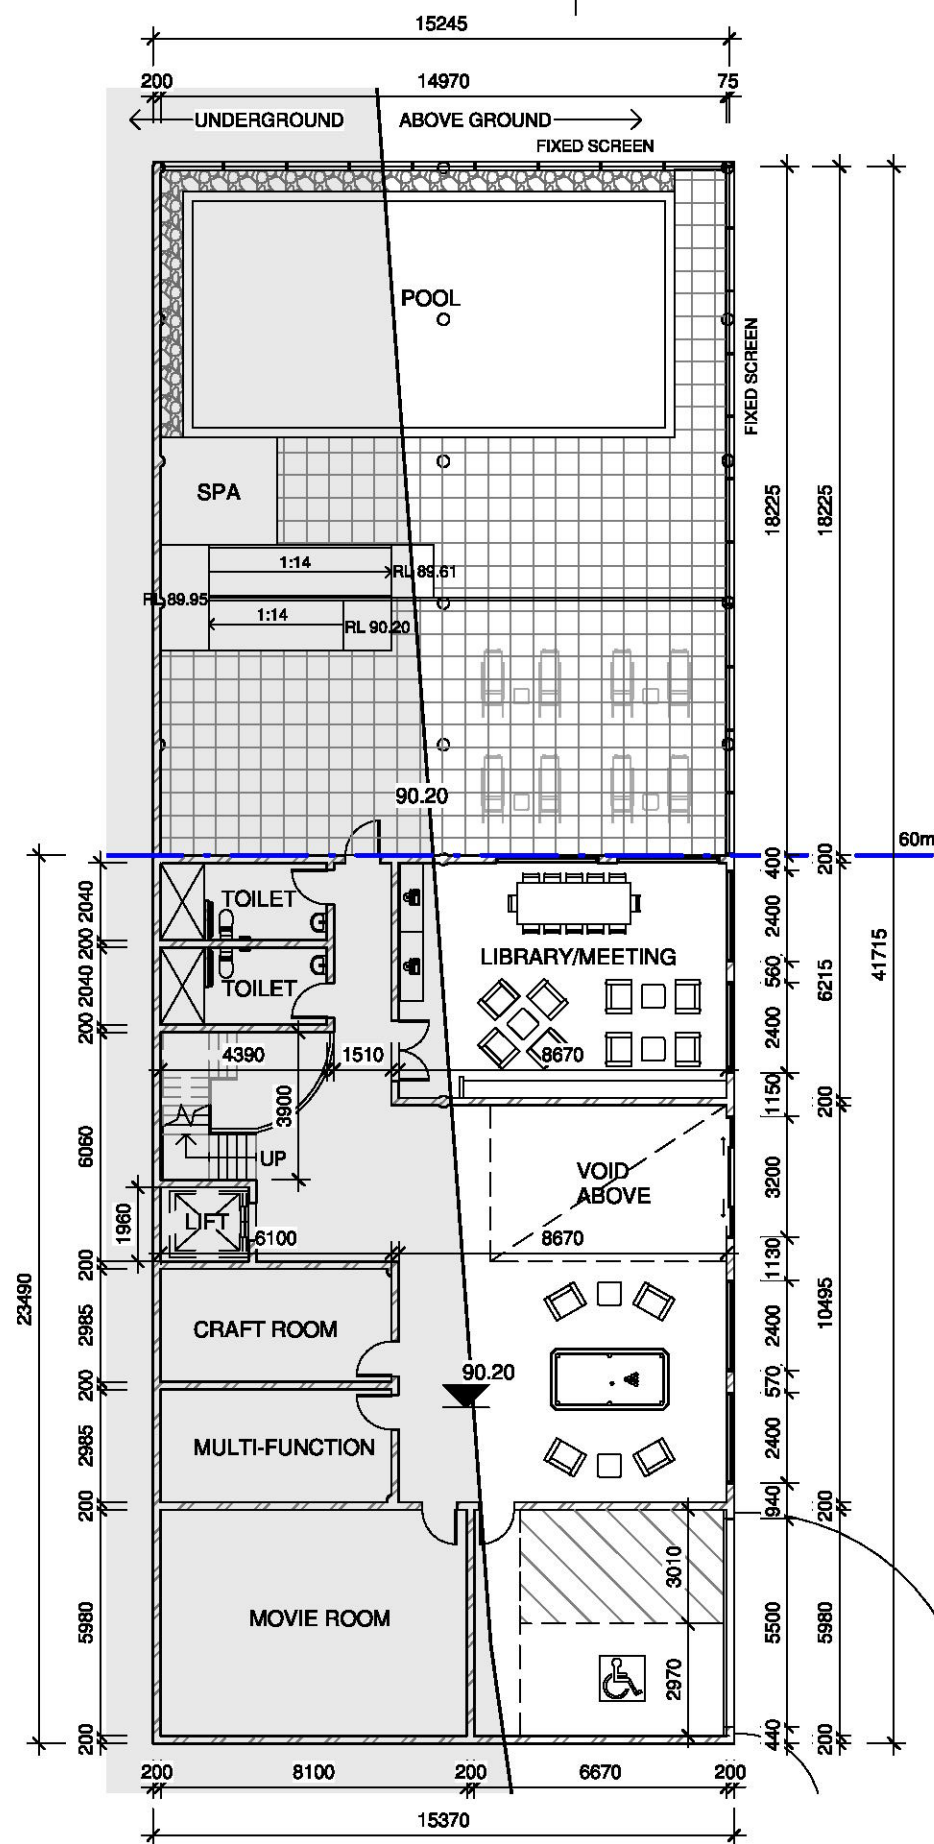

3 ROOF

THIS PLAN TO BE READ IN CONJUNCTION WITH

MOD2018/ 0087

NORTHERN BEACHES COUNCIL

Copyright of the design and other information shown here is owned by Vigor Master Pty Ltd. Reproduction or use of the design by any party for any purpose is expressly forbidden without the written permission of Vigor Master Pty Ltd


Date	Rev	Amendment
Feb 2018	1	S96 Application

Project:
PROPOSED COMMUNITY CENTRE
S96
8 Lady Penrhyn Dr, Beacon Hill NSW



Vigor Master Pty Ltd
Suite 201A, 24 Thomas St,
Chatswood NSW 2067
Tel. 02 9411 3998
Fax. 02 9413 3983
Email. info@vigmaster.com.au

Drawn by: RT
 Checked by: MW
 Title: **COMMUNITY CENTRE FLOOR PLANS**
 Scale @ A1: 1 : 100
 Job Number: 8RV96
 Scale @ A3: 1 : 200
 Date: 14.05.2018
 Drawing NO: S105
 Rev: 1

 


0mm
100mm


100mm

200mm

300mm

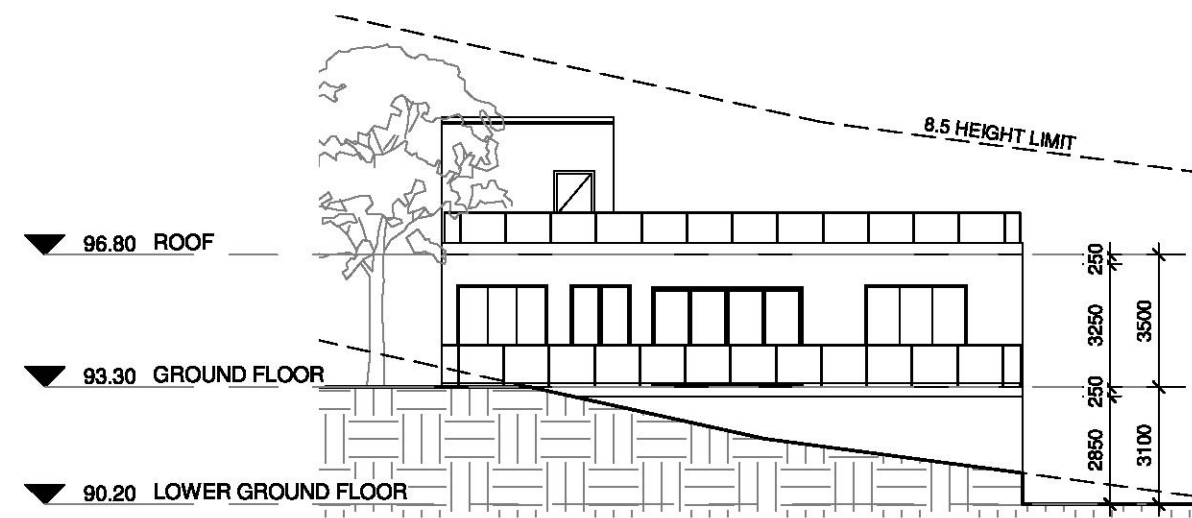

1 COMMUNITY CENTRE SOUTH ELEVATION

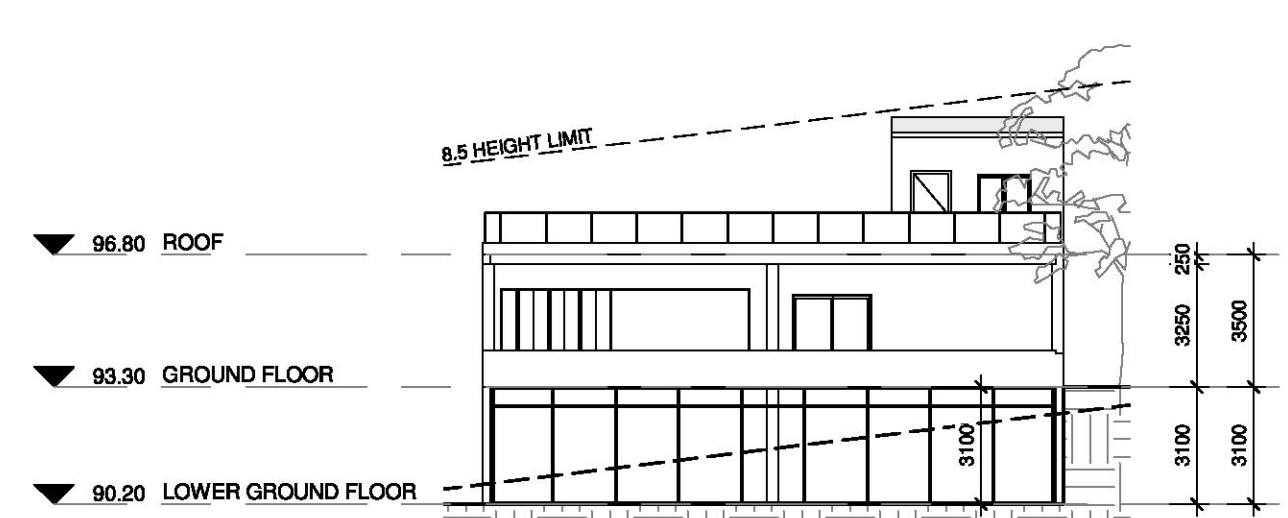


2 COMMUNITY CENTRE NORTH ELEVATION

100mm




3 COMMUNITY CENTRE WEST ELEVATION

200mm

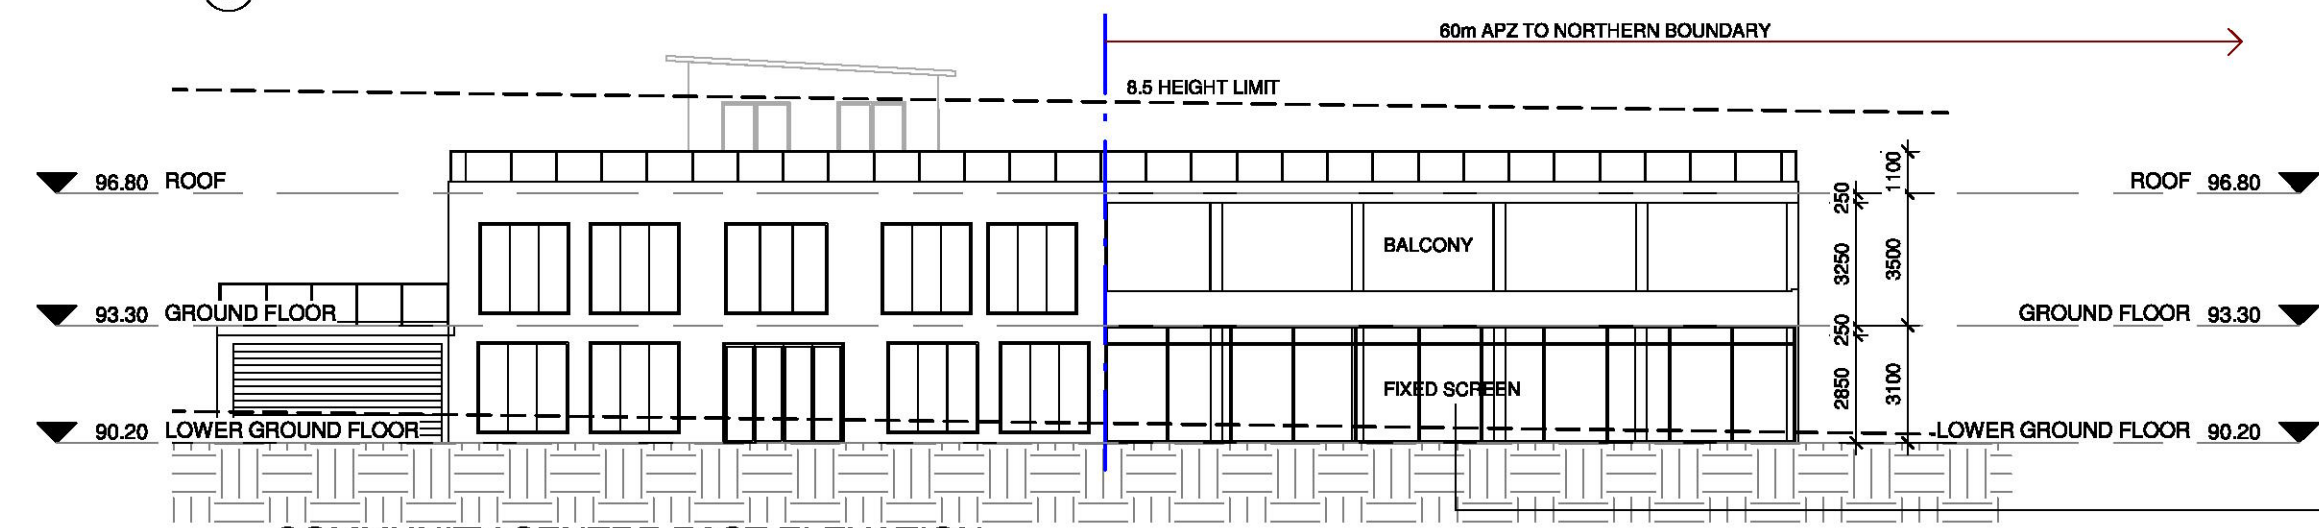

4 COMMUNITY CENTRE EAST ELEVATION

THIS PLAN TO BE READ IN CONJUNCTION WITH
MOD2018/ 0087
NORTHERN BEACHES COUNCIL

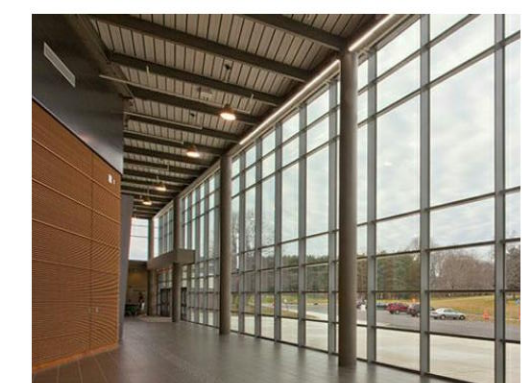

GLAZING SCREEN WITH METAL FRAME

Date	Rev	Amendment

Project:
PROPOSED COMMUNITY CENTRE
S96
8 Lady Penrhyn Dr, Beacon Hill NSW



Vigor Master Pty Ltd
Suite 201A, 24 Thomas St,
Chatswood NSW 2067
Tel. 02 9411 3998
Fax. 02 9413 3983
Email. info@vigmaster.com.au

Drawn by: RT
Checked by: MW
Title: COMMUNITY CENTRE ELEVATIONS
Job Number: 8RV96
Date: 14.05.2018
Scale @ A1:
Scale @ A3: 1:200
Drawing NO: S302
Rev: