

DRAWING LIST


DRAWING #	REV#	NAME	SCALE
A01	A	SITE PLAN	1:150
A02	A	PROPOSED PLAN	1:50
A03	A	SECTION	1:50
A04	A	ELEVATION (STREET)	1:150
A05	A	ELEVATION (STREET)	1:50
A06	A	ELEVATION (N/W & S/E)	1:50
A09	A	MATERIALITY	NTS

ALTERATIONS & ADDITIONS
13 STUART ST MANLY

SECTION 96


LEGEND:

CE.01 OFF FORM CONCRETE OR SIMILAR
PV.01 PAVING TO MATCH EXISTING ENTRY PATH
PV.02 STEPPING STONES TO MATCH EXISTING
SC.01 SLAT SCREENING, DARK GREY, DARK GREY METAL OR TIMBER FINISH

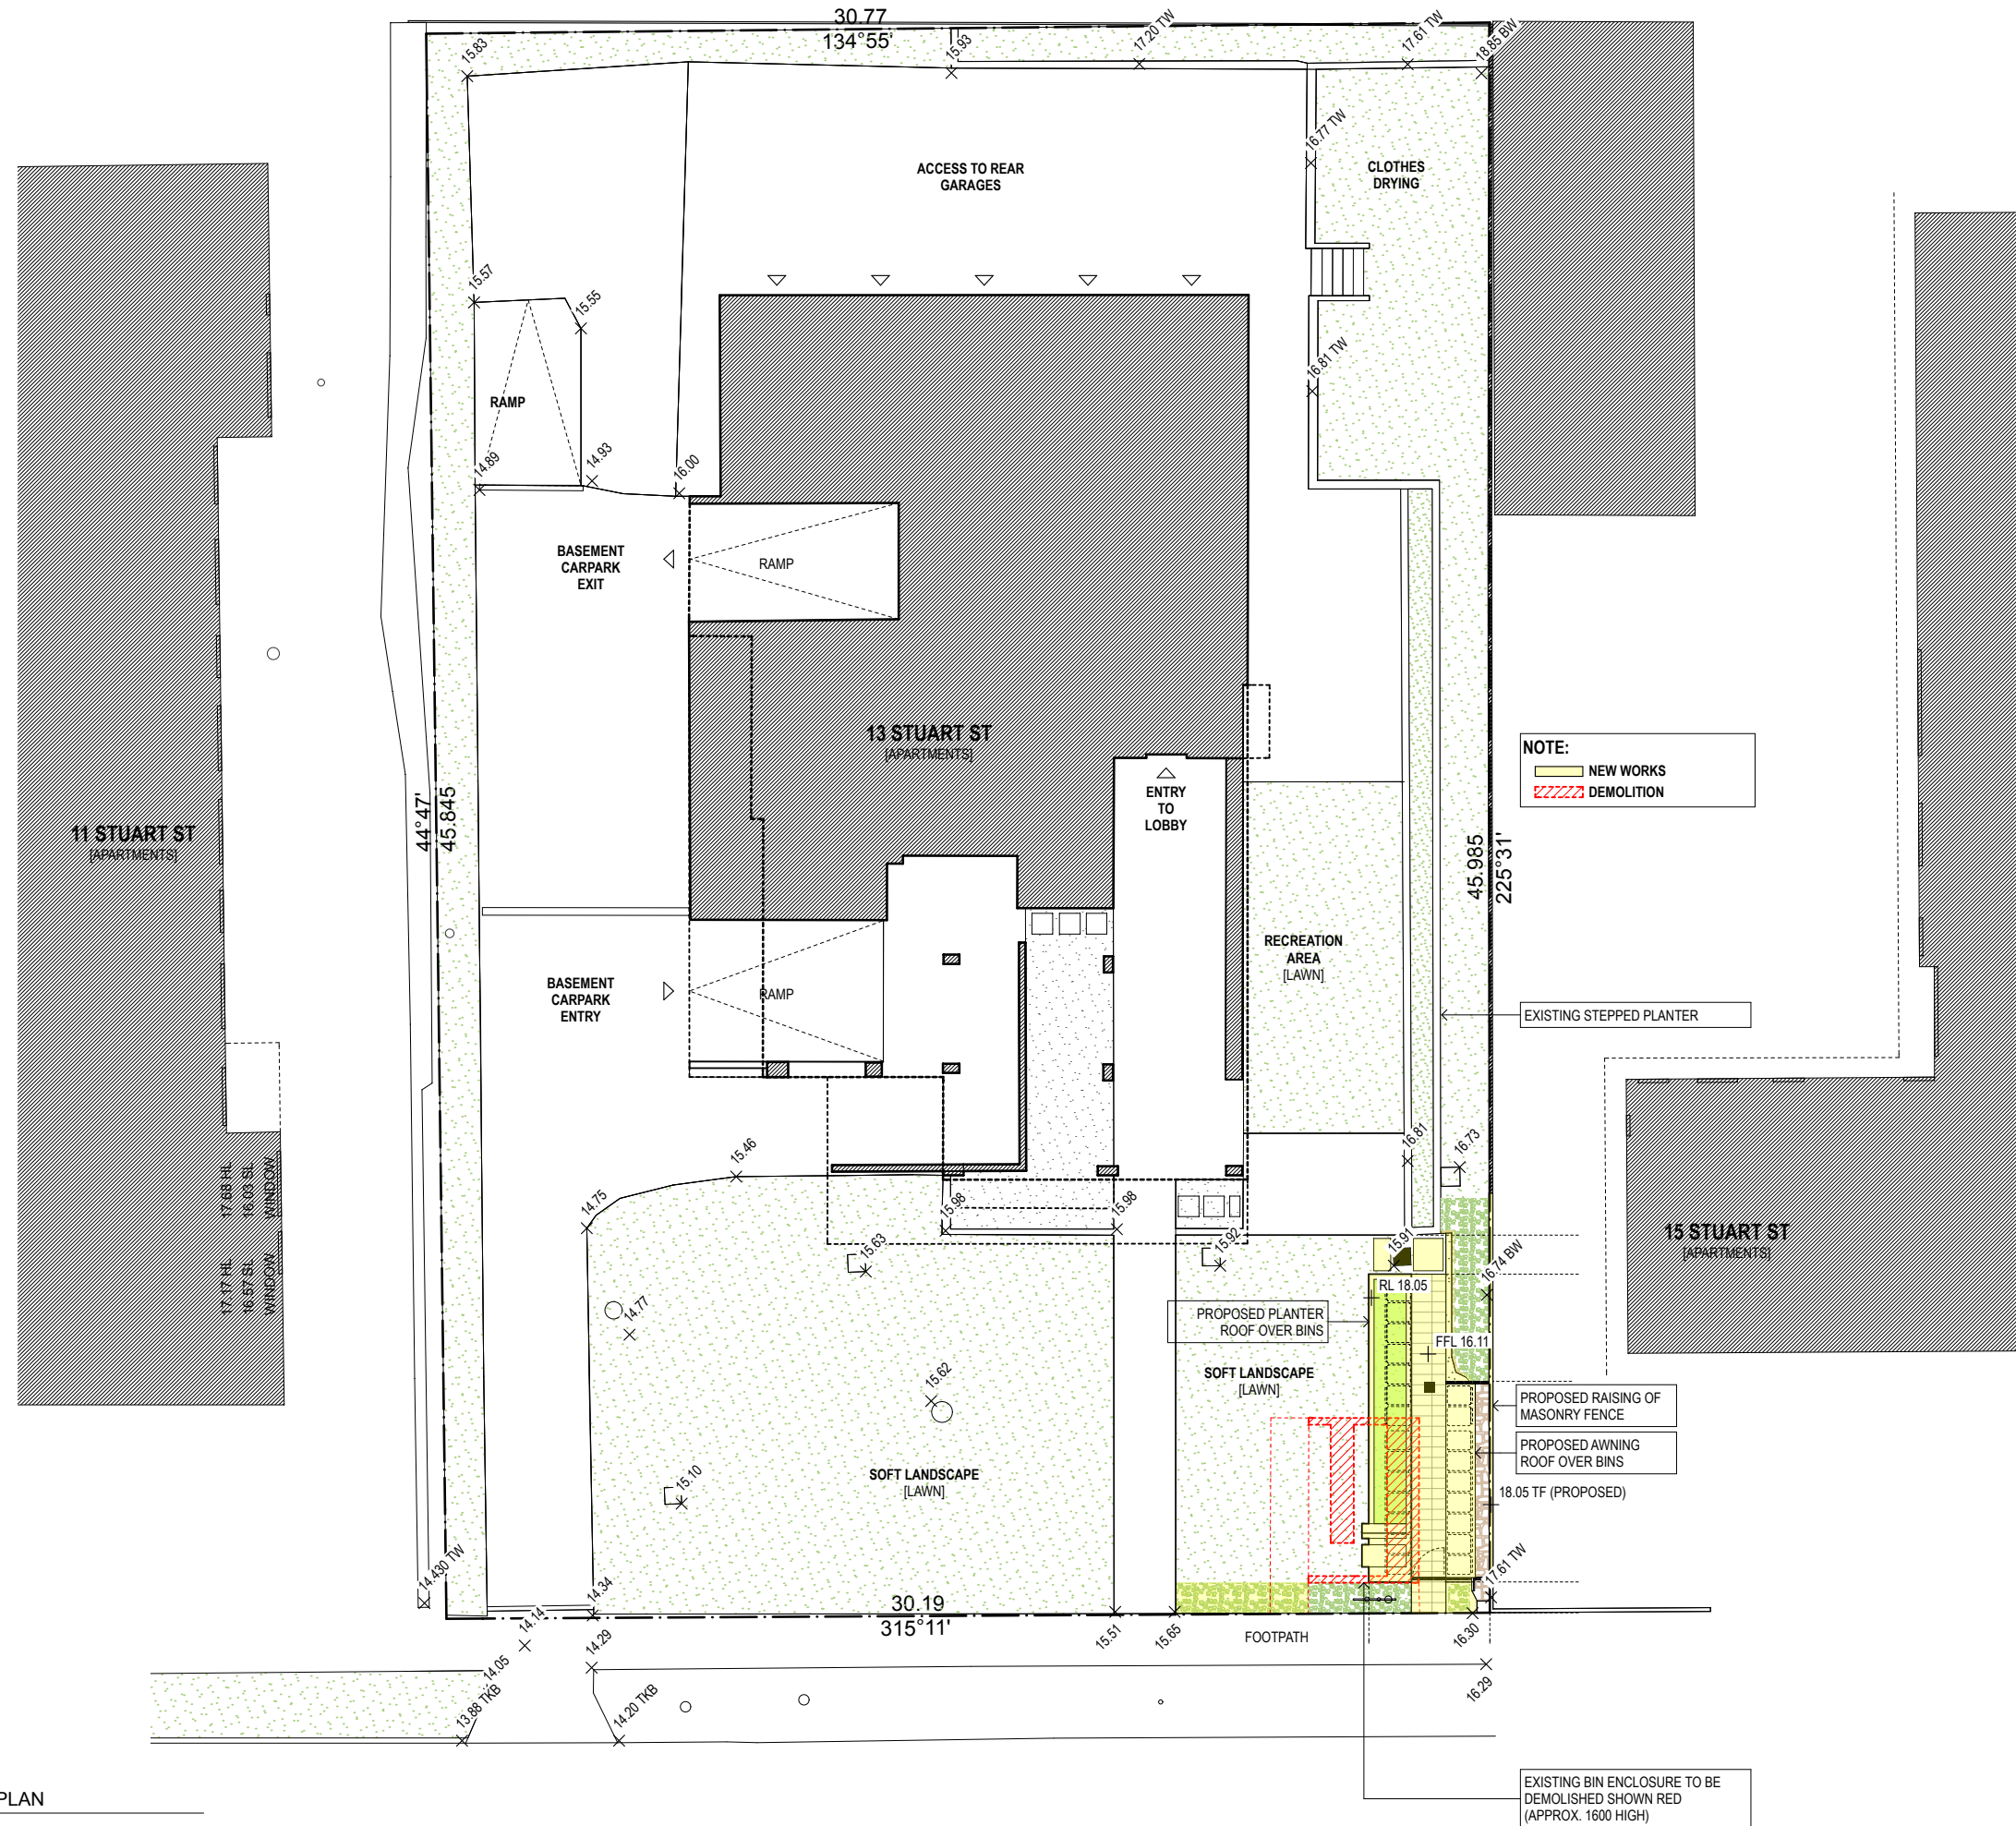

LEGEND:

CE:01 OFF FORM CONCRETE OR SIMILAR
PV:01 PAVING TO MATCH EXISTING ENTRY PATH
PV:02 STEPPING STONES TO MATCH EXISTING
SC:01 SLAT SCREENING, DARK GREY, DARK GREY METAL OR TIMBER FINISH

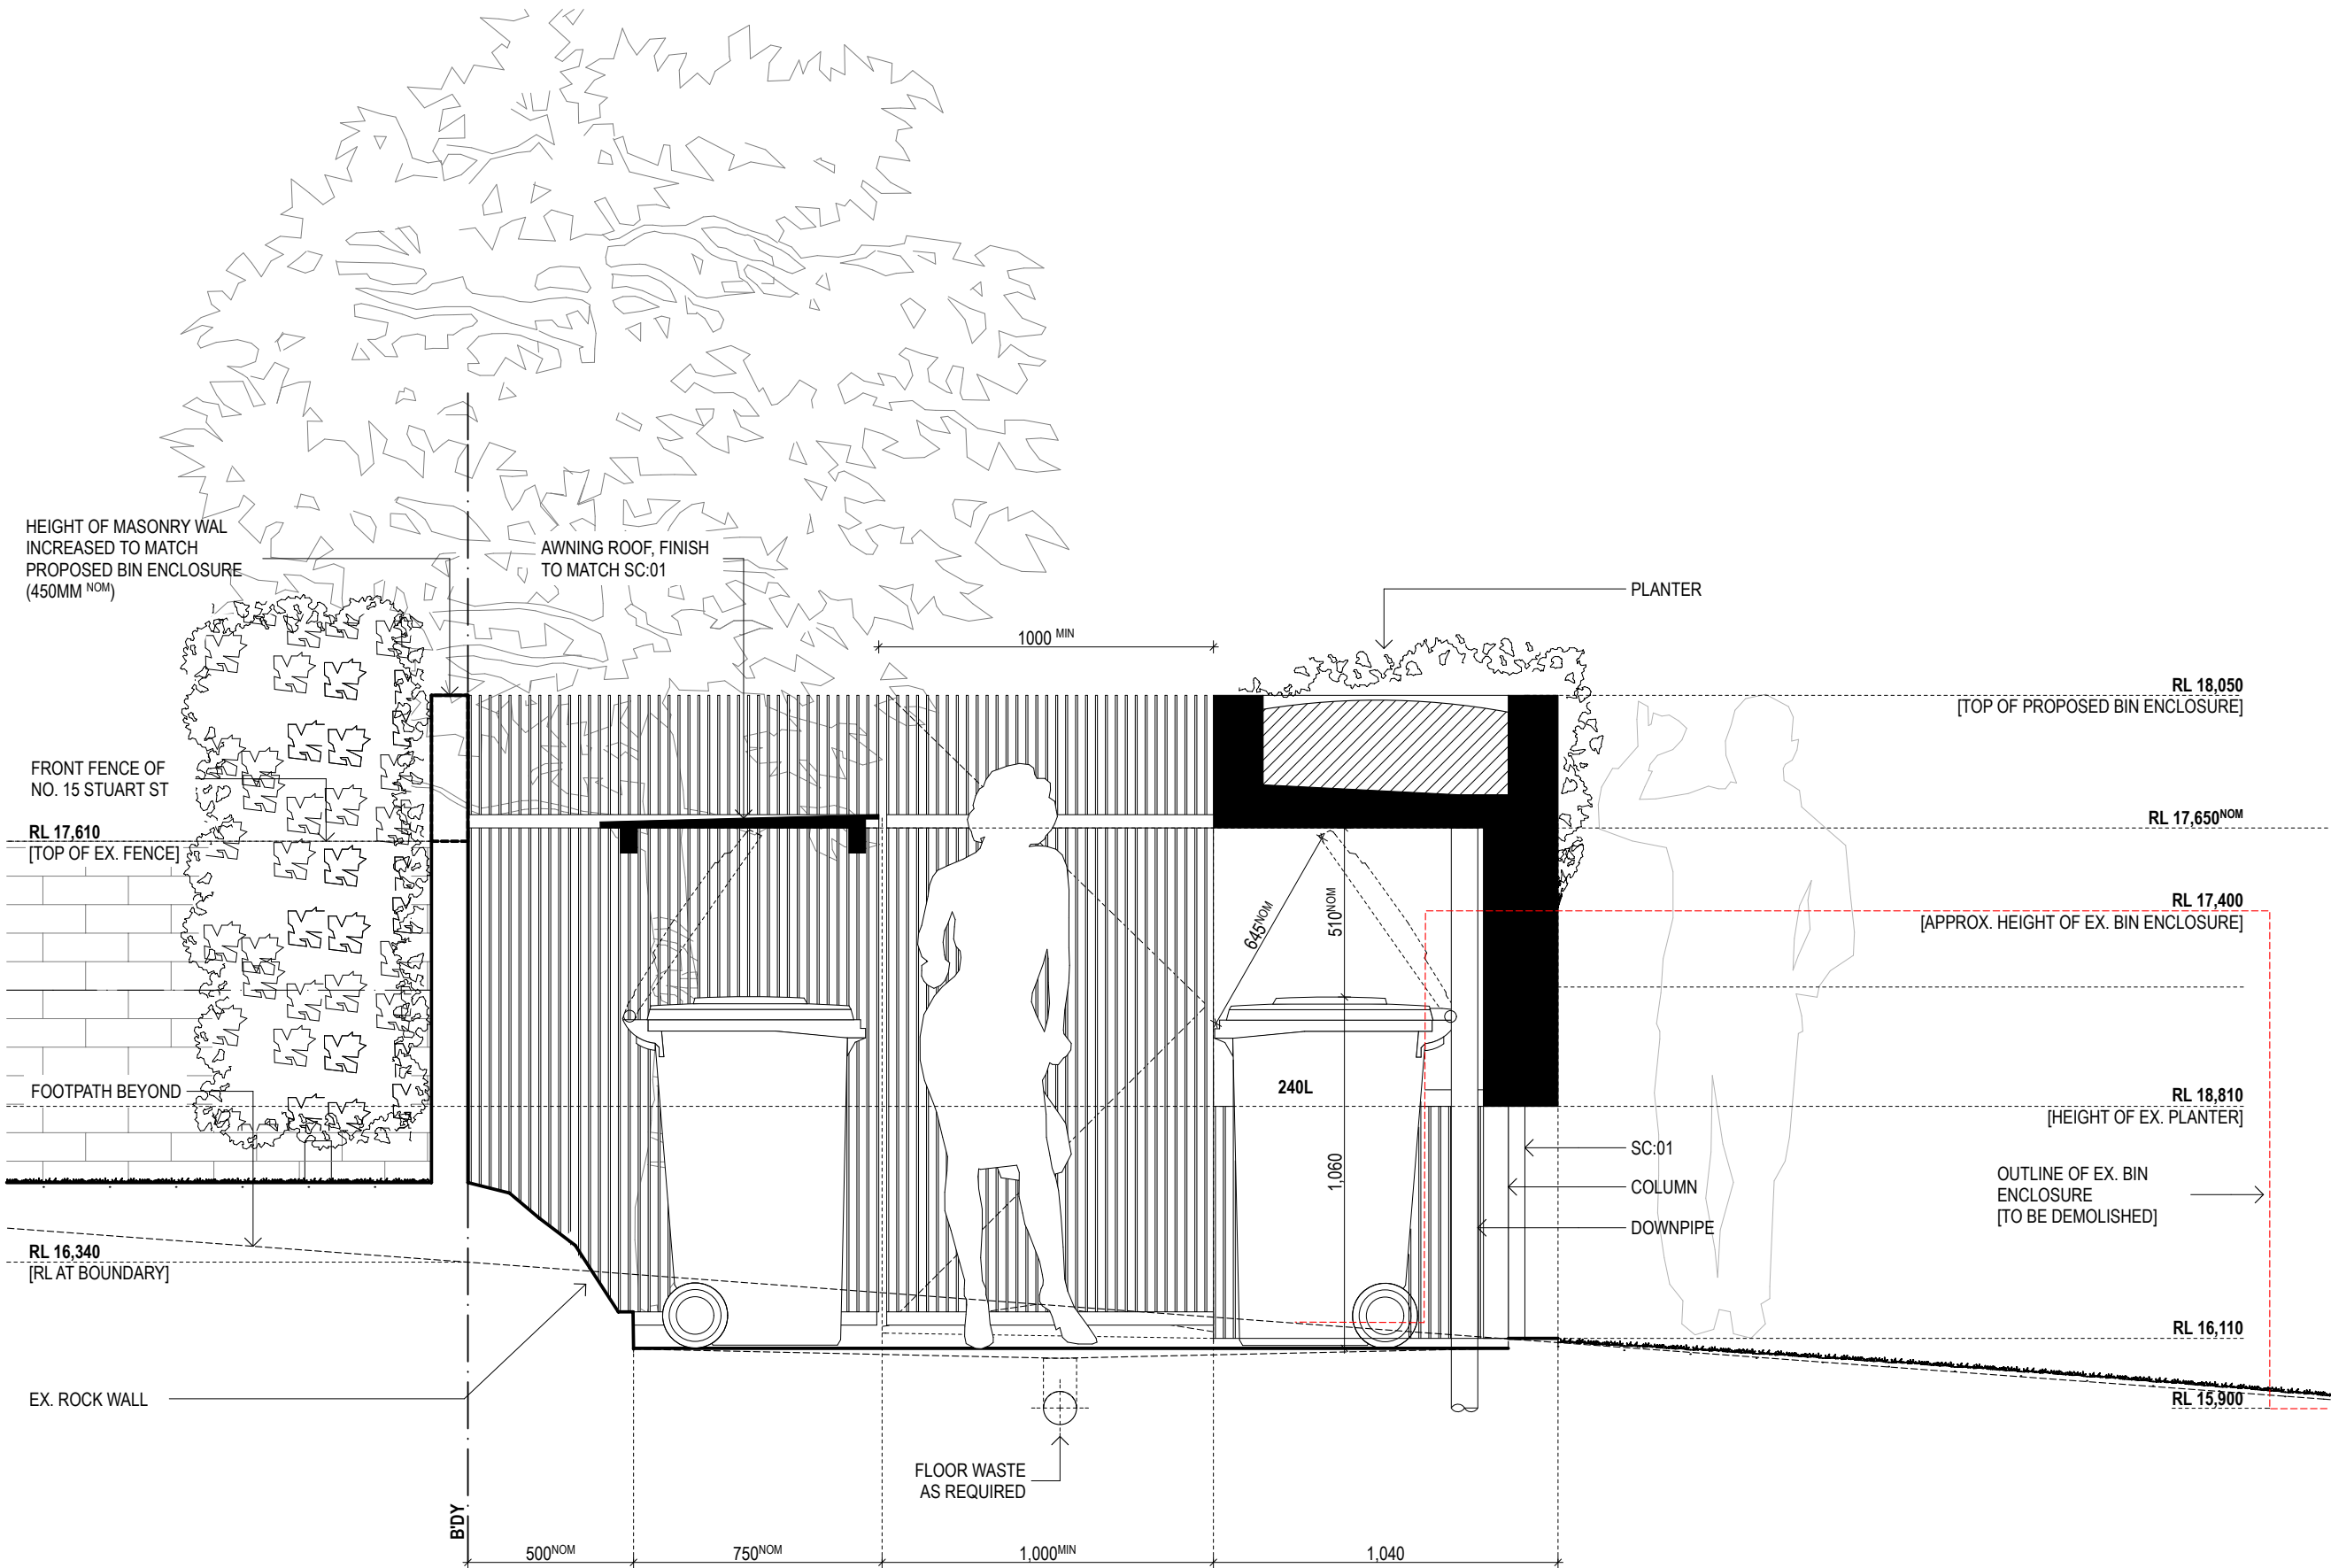

A	SECTION 96	CO	18.09.2018
REV	AMENDMENT DETAILS	BY	DATE

PROJECT STAGE
SECTION 96

PROJECT DETAILS
**ALTERATIONS +
ADDITIONS
13 STUART ST
MANLY**

CLIENT DETAILS
PAUL BENNETT

DRAWING TITLE

SECTION - PROPOSED

DRAWN
CO
DESIGNED
CO
CHECK
CO

DATE DRAWN
MAR 2018

DRAWING SCALE
NTS

SHEET SIZE
A3

PROJECT NUMBER
SD18-0328

DRAWING NUMBER
A03

REVISION
A

01

SECTION A

1:150

LEGEND:

- CE-01 OFF FORM CONCRETE OR SIMILAR
PV-01 PAVING TO MATCH EXISTING ENTRY PATH
PV-02 STEPPING STONES TO MATCH EXISTING
SC-01 SLAT SCREENING, DARK GREY, DARK GREY METAL OR TIMBER FINISH



A	SECTION 96	CO	18.09.2018
REV	AMENDMENT DETAILS	BY	DATE

PROJECT STAGE
SECTION 96

PROJECT DETAILS
ALTERATIONS +
ADDITIONS
13 STUART ST
MANLY

CLIENT DETAILS
PAUL BENNETT

DRAWING TITLE

ELEVATION - STREET (S/W)

DRAWN

CO

DESIGNED

CO

CHECK

CO

DATE DRAWN
MAR 2018

DRAWING SCALE
NTS

SHEET SIZE
A3

PROJECT NUMBER
SD18-0328

DRAWING NUMBER
A04

REVISION
A


01

SOUTH-WEST (STREET) ELEVATION

1:150

LEGEND:

CE:01 OFF FORM CONCRETE OR SIMILAR
PV:01 PAVING TO MATCH EXISTING ENTRY PATH
PV:02 STEPPING STONES TO MATCH EXISTING
SC:01 SLAT SCREENING, DARK GREY, DARK GREY METAL OR TIMBER FINISH

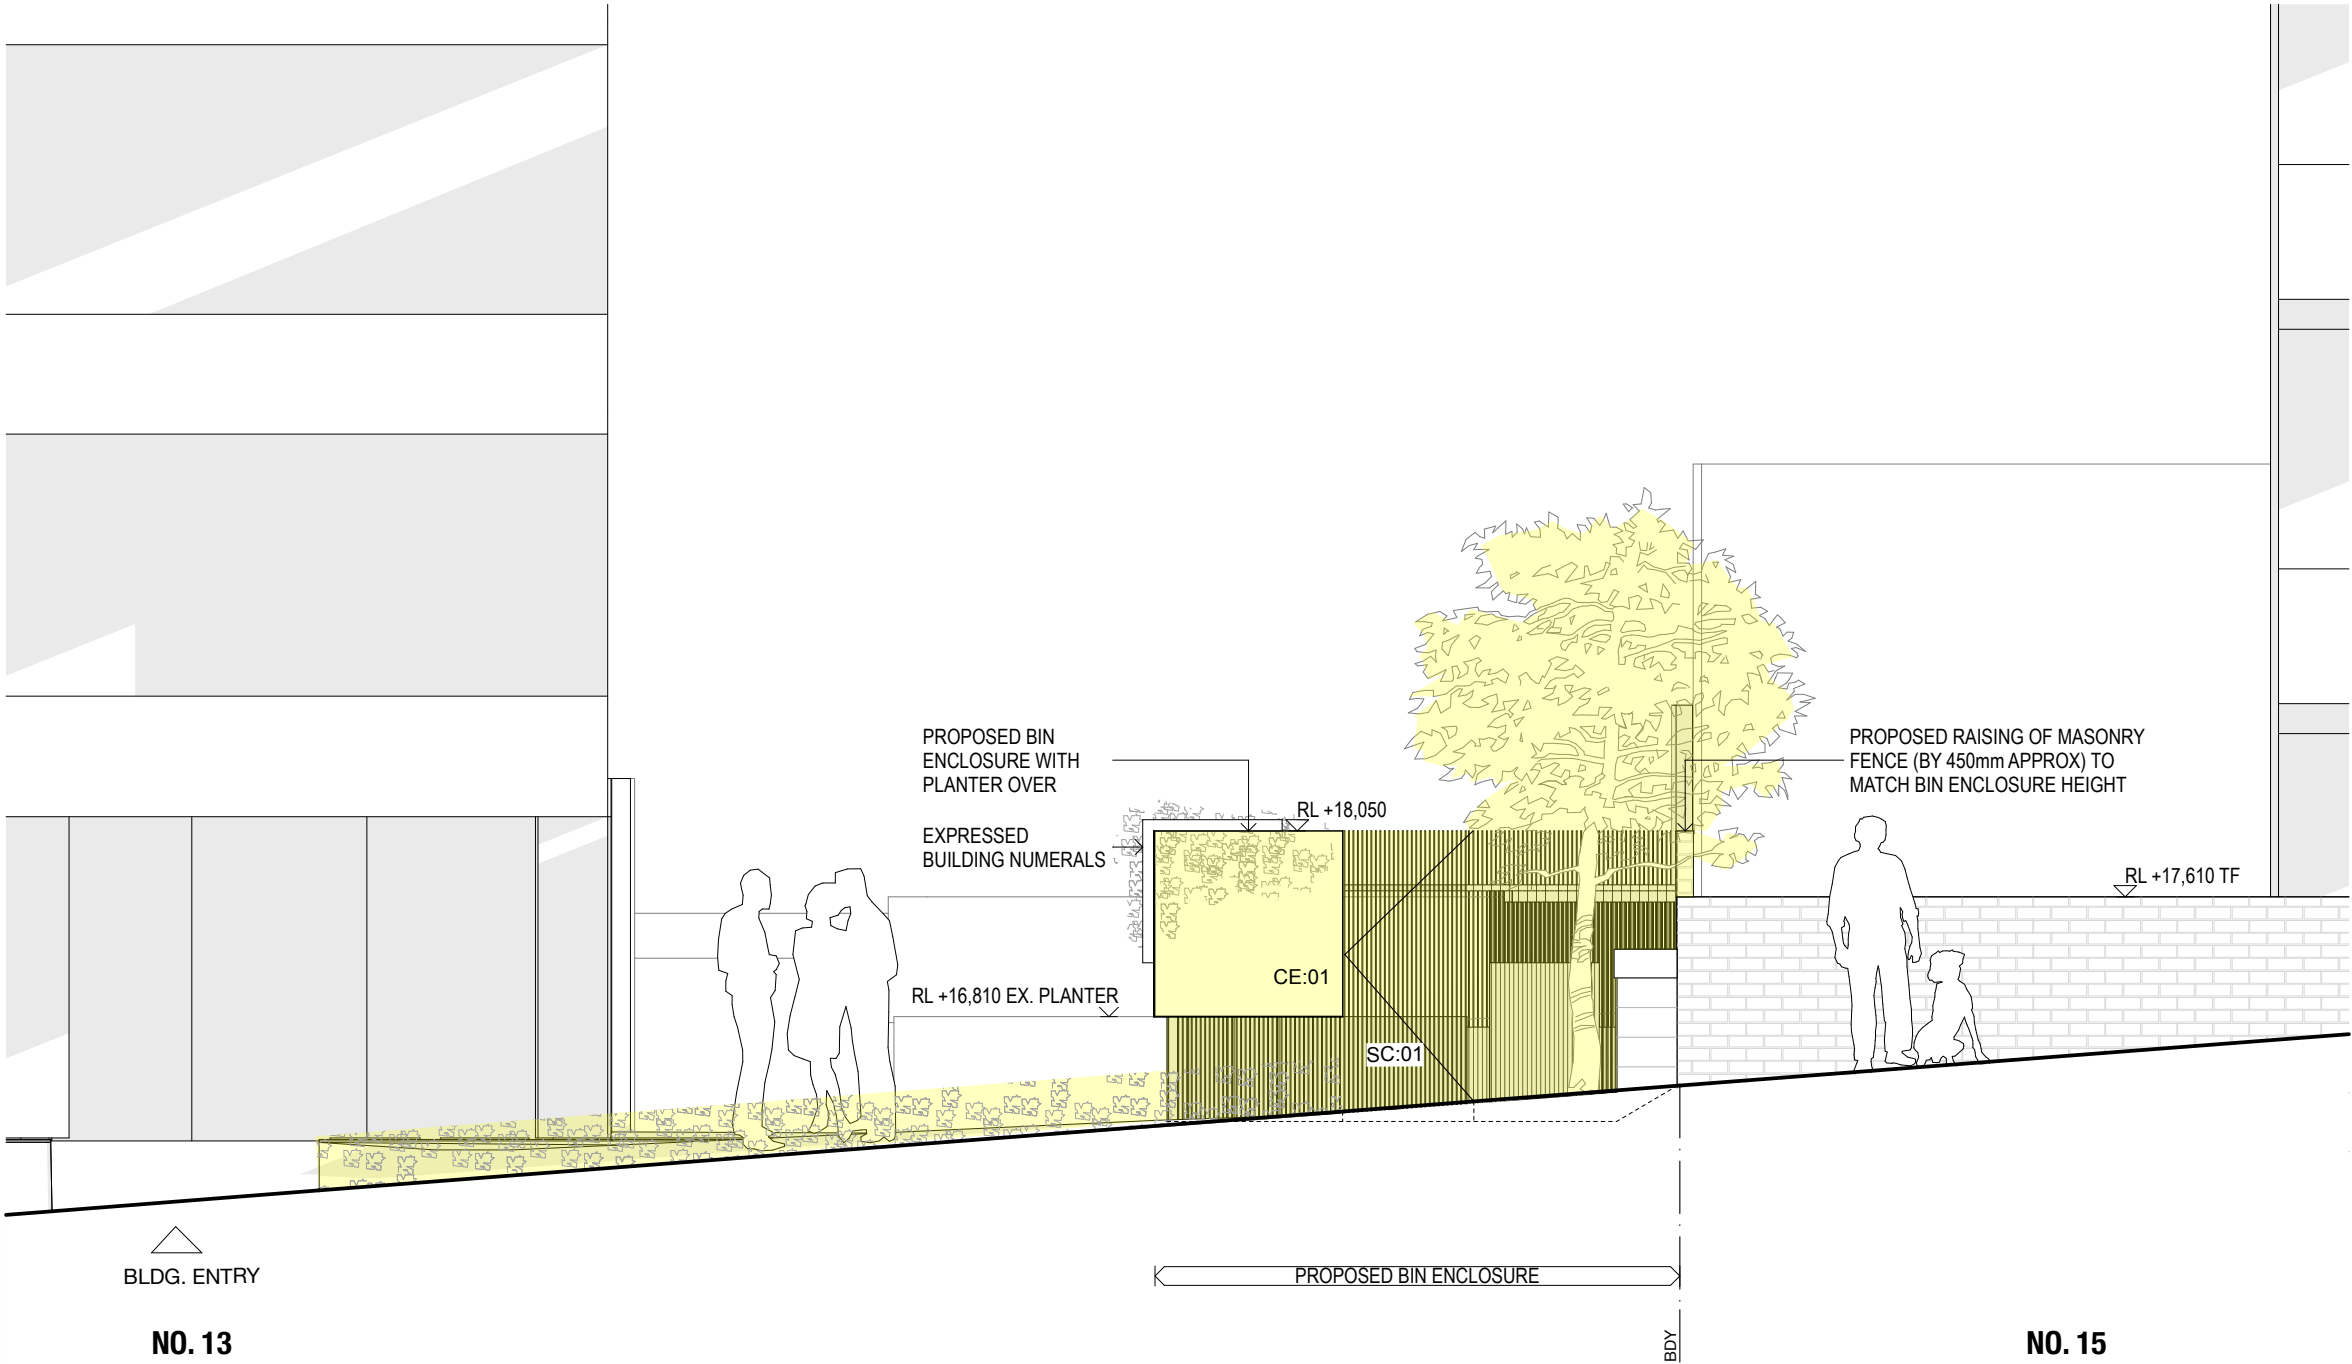

A	SECTION 96	CO	18.09.2018
REV	AMENDMENT DETAILS	BY	DATE

PROJECT STAGE
SECTION 96

PROJECT DETAILS
ALTERATIONS +
ADDITIONS
13 STUART ST
MANLY

CLIENT DETAILS
PAUL BENNETT

DRAWING TITLE

ELEVATION - STREET (S/W)

DRAWN	DRAWING SCALE	SHEET SIZE
CO	NTS	A3
DESIGNED		
CO		
CHECK		
CO		
DATE DRAWN		
MAR 2018		


PROJECT NUMBER	DRAWING NUMBER	REVISION
SD18-0328	A05	A

01

SOUTH-WEST (STREET) ELEVATION
1:50


LEGEND:

CE:01 OFF FORM CONCRETE OR SIMILAR
PV:01 PAVING TO MATCH EXISTING ENTRY PATH
PV:02 STEPPING STONES TO MATCH EXISTING
SC:01 SLAT SCREENING, DARK GREY, DARK GREY METAL OR TIMBER FINISH

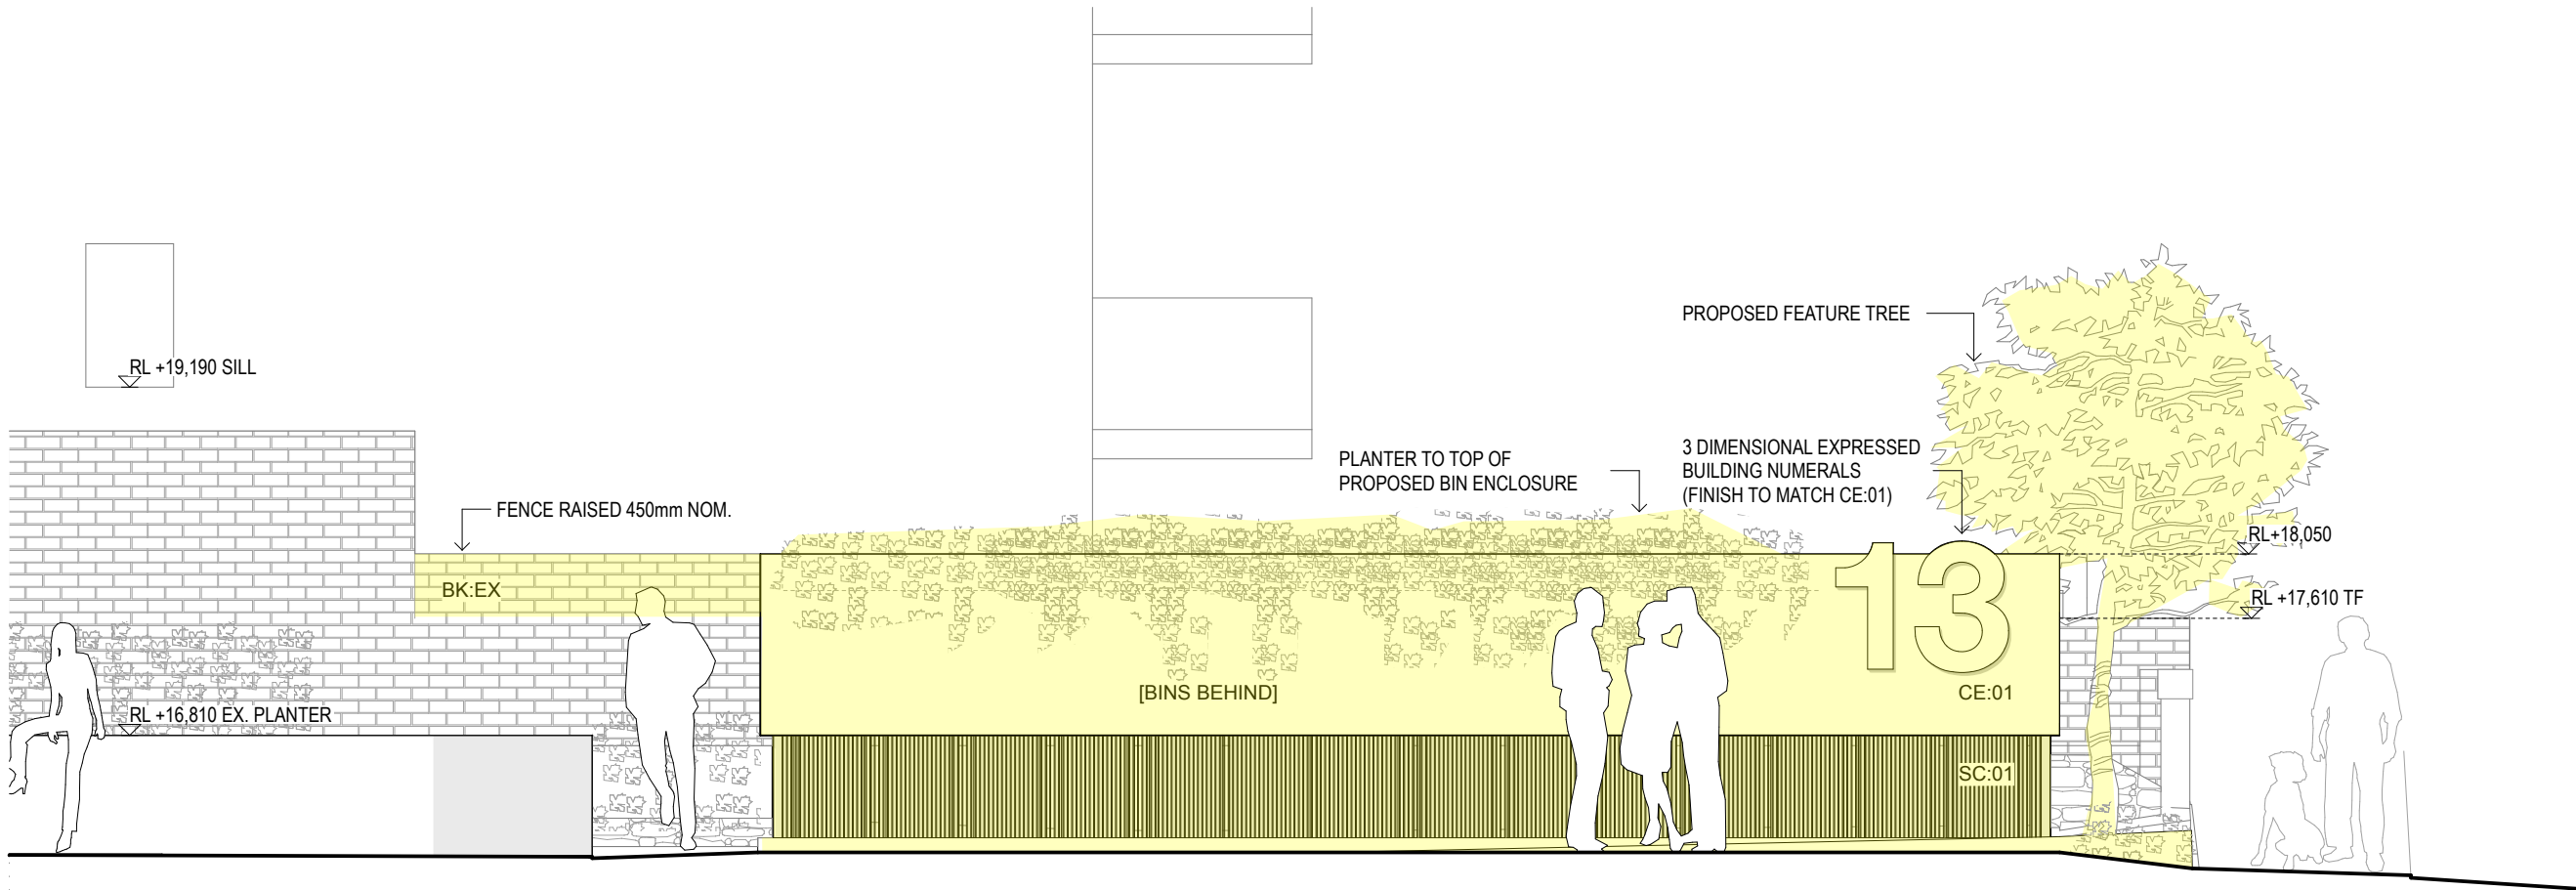

01 NORTH-WEST ELEVATION

1:50

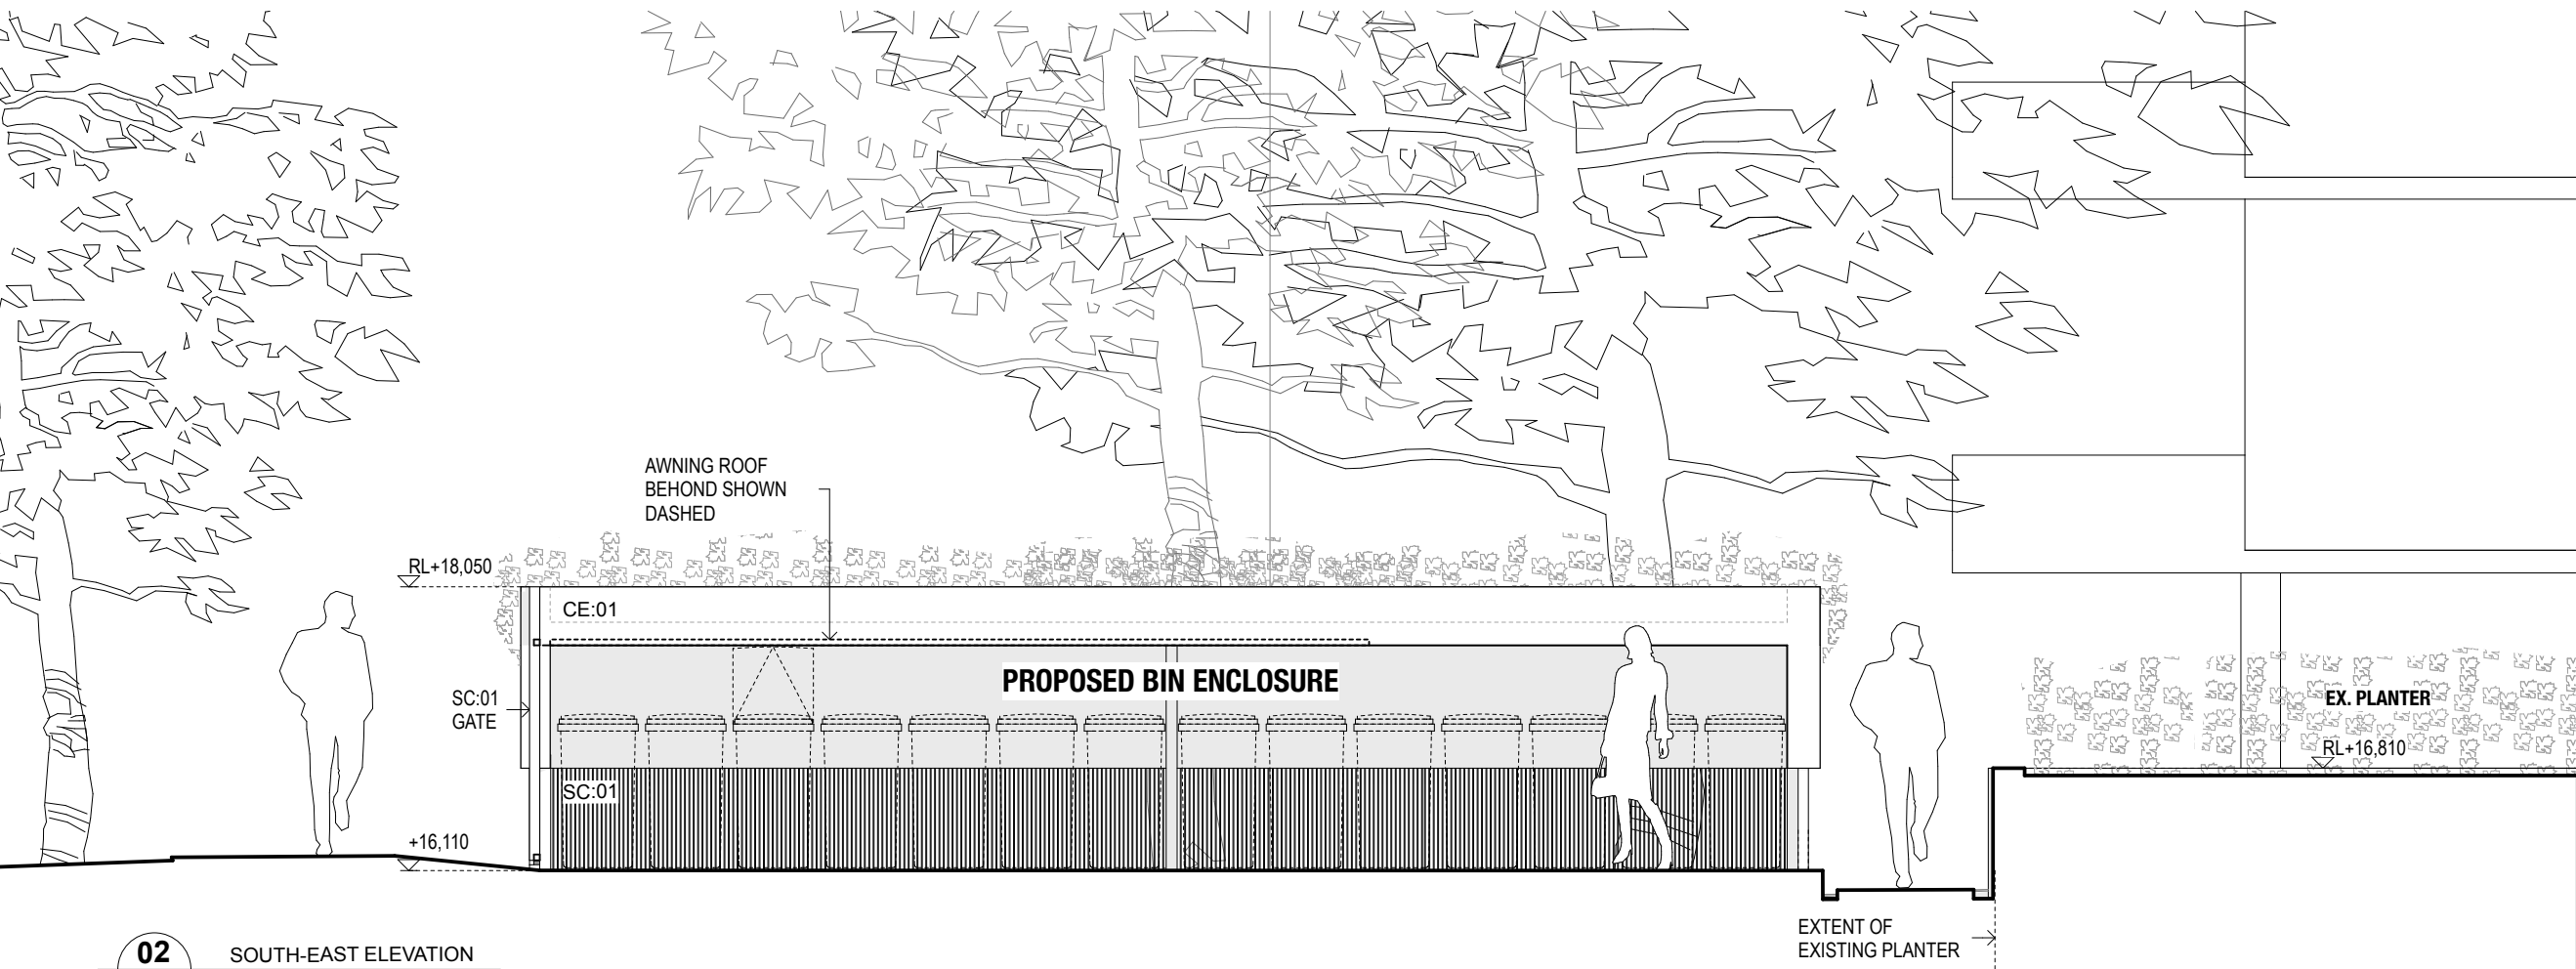

02 SOUTH-EAST ELEVATION

1:50

A	SECTION 96	CO	18.09.2018
REV	AMENDMENT DETAILS	BY	DATE

PROJECT STAGE
SECTION 96

PROJECT DETAILS
ALTERATIONS +
ADDITIONS
13 STUART ST
MANLY

CLIENT DETAILS
PAUL BENNETT

DRAWING TITLE

ELEVATION - N/W & S/E

DRAWN

CO

DESIGNED

CO

CHECK

CO

DATE DRAWN
MAR 2018


DRAWING SCALE
NTS

SHEET SIZE
A3

PROJECT NUMBER
SD18-0328

DRAWING NUMBER
A06


REVISION
A

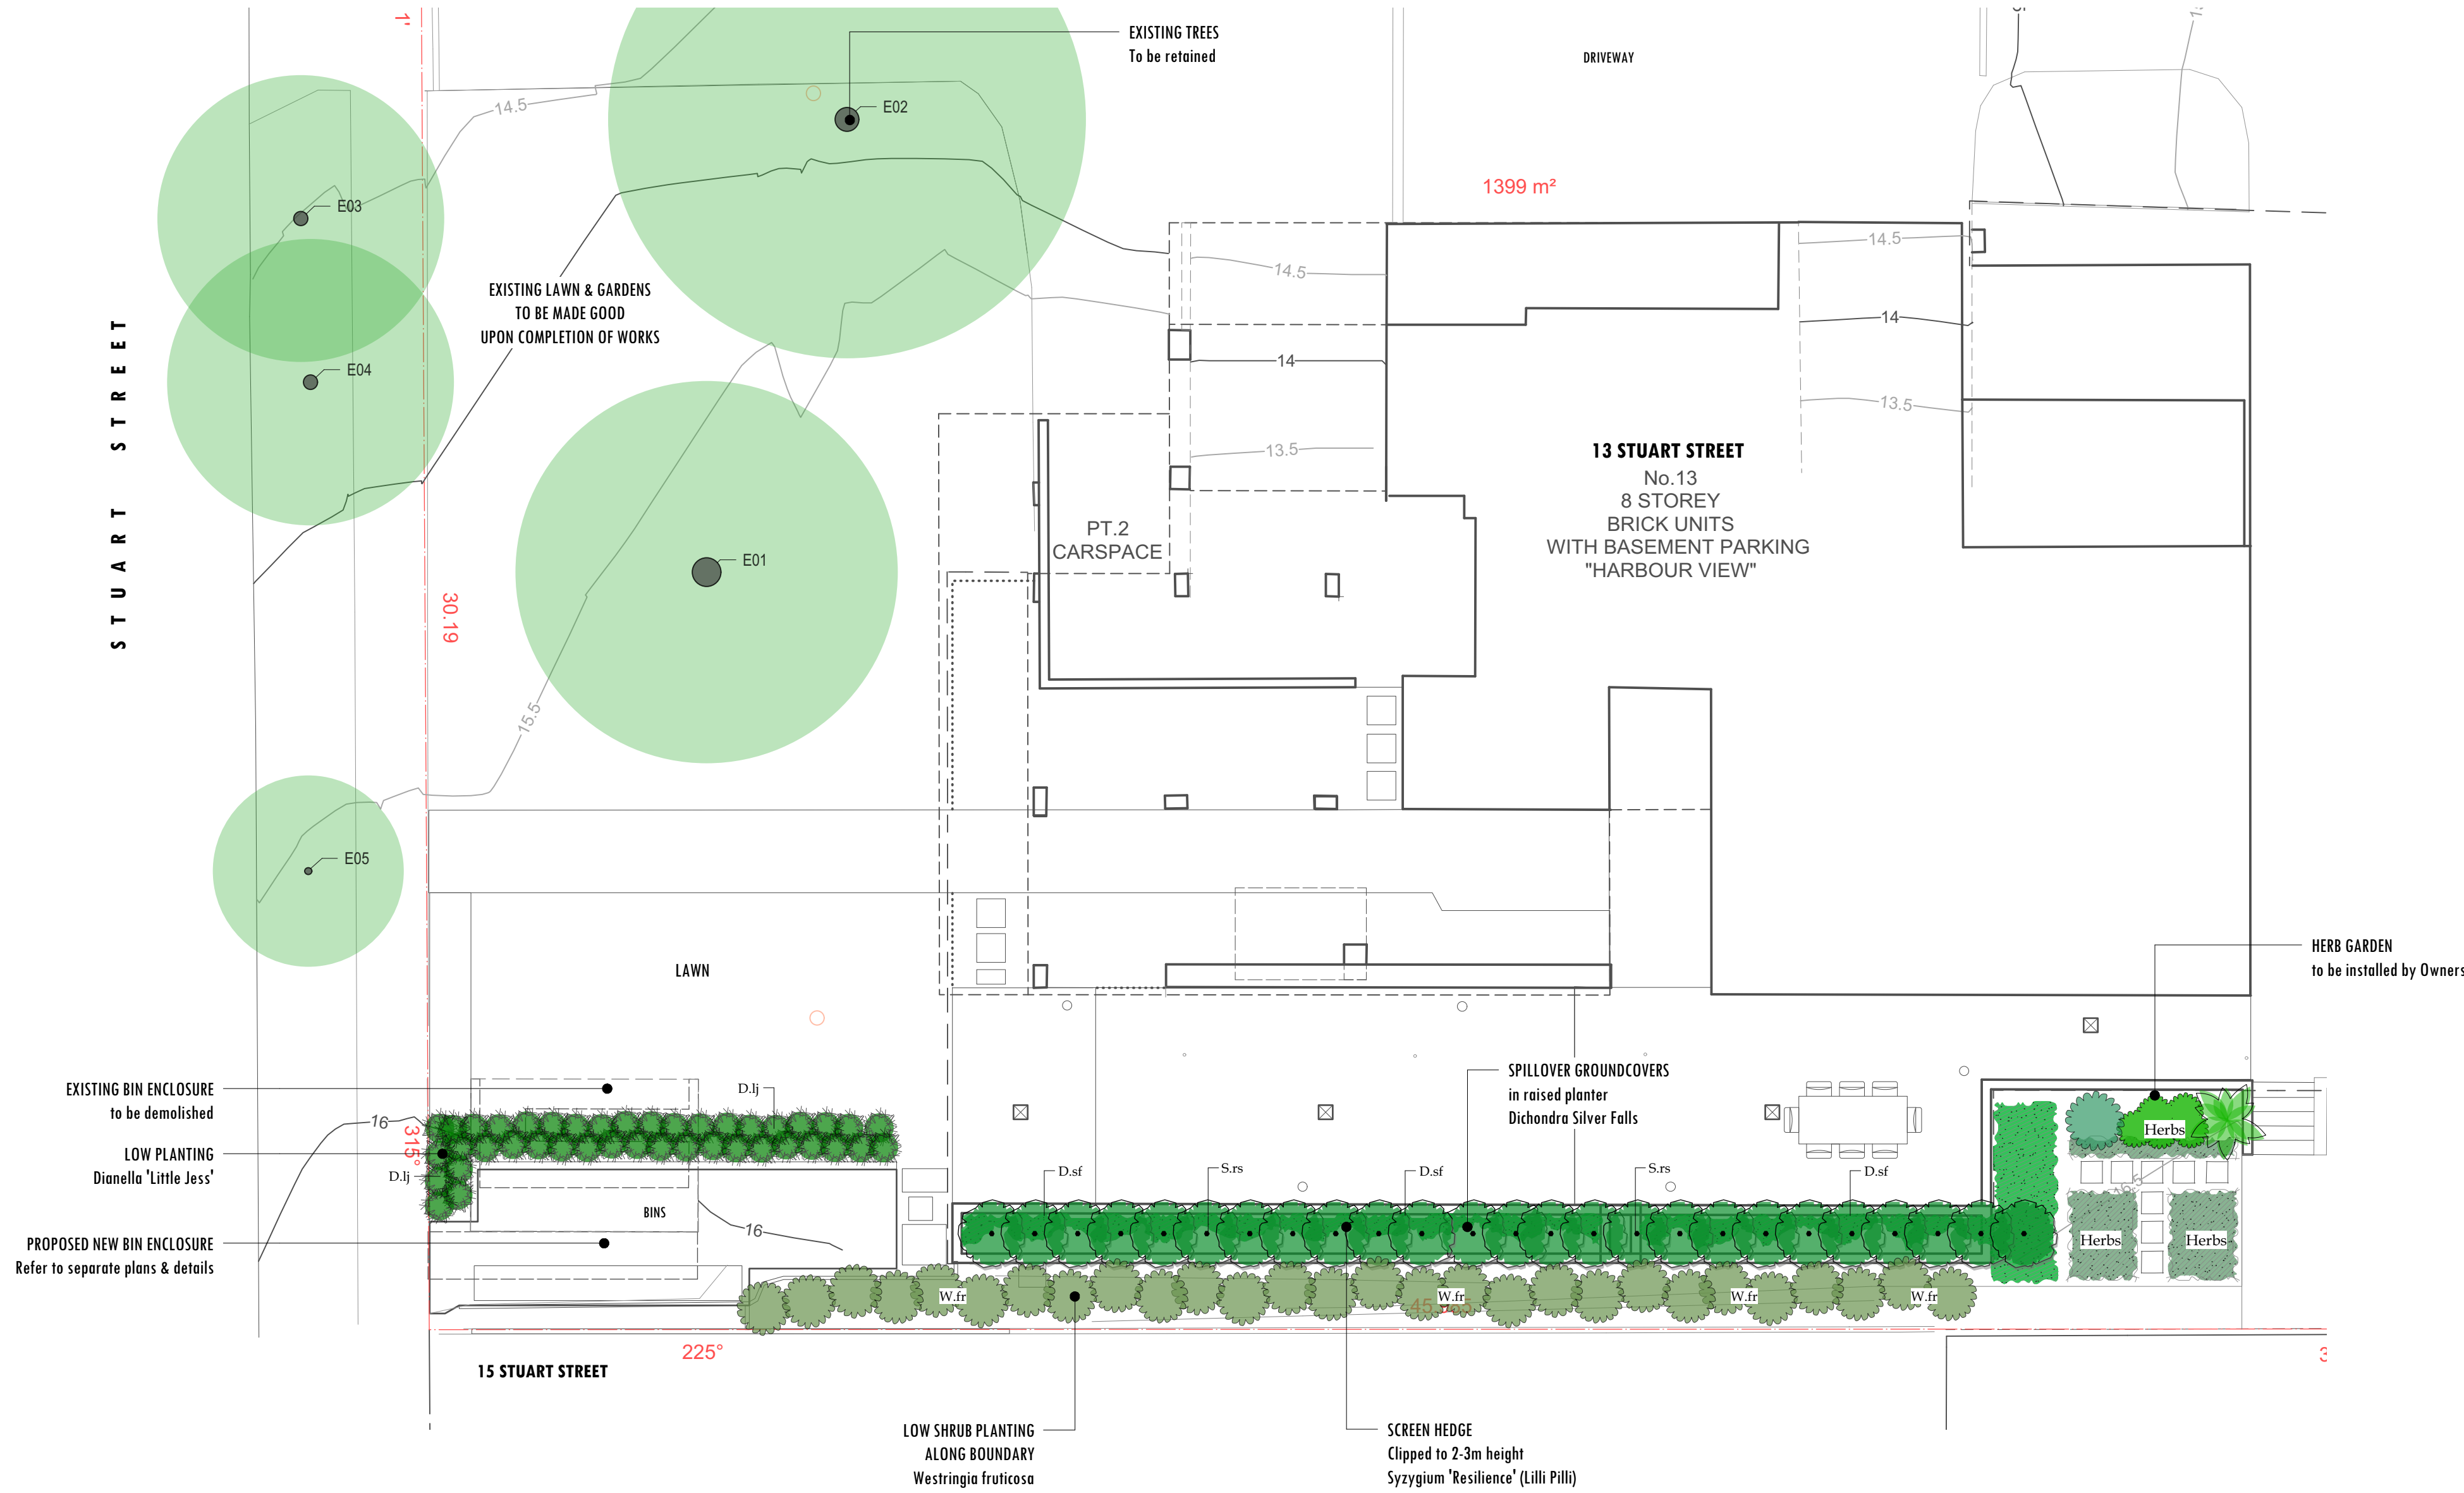

INDICATIVE PLANT SCHEDULE

ID	Latin Name	Common Name	Pot Size	Qty	Mature Height	Mature Spread
SHRUBS						
W.fr	<i>Westringia fruticosa</i>	Coastal Rosemary	140mm	36	0.9 - 1.5m	0.9 - 1.2m
GROUNDCOVERS						
D.lj	<i>Dianella caerulea</i> 'Little Jess'	Little Jess	100mm	50	0.6 - 0.75m	0.3 - 0.6m
D.sf	<i>Dichondra 'Silver Falls'</i>	Silver Falls	100mm	100	0.0 - 0.3m	0.9 - 1.2m
SCREEN PLANTING						
S.rs	<i>Syzygium australe</i> 'Resilience'	Dwarf Lilli Pilli	25L	24	3 - 5m	1.2 - 2.0m

KEY

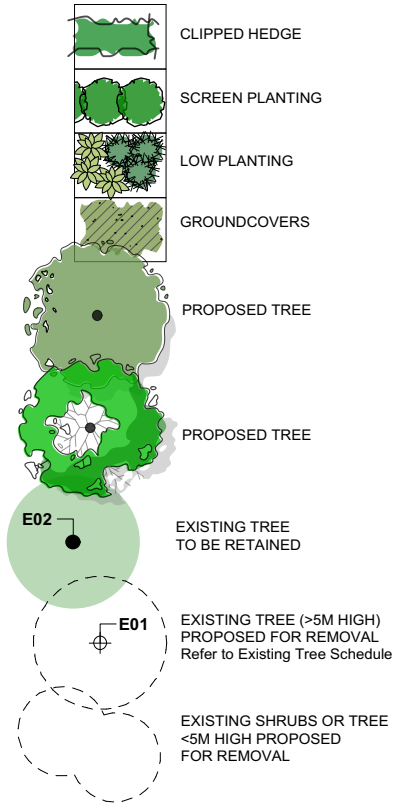

F	26/11/18	Revised Issue - New Bin Enclosure	RE
E	13/11/18	Revised Issue - New Bin Enclosure	RE
D	7/9/17	Client Re-Issue	RE
C	12/12/16	Revised Issue	RE
B	21/9/15	Tender Issue	RE
A	14/09/15	Draft Issue to Engineer	RE
REVISION	DATE	REVISION NOTE	BY

THE BUILDER IS RESPONSIBLE FOR THE SETTING OUT OF THE WORKS. THE CHECKING OF ALL DIMENSIONS AND LEVELS ON SITE, AND THE REPORTING OF ANY DISCREPANCIES TO THE PROPRIETOR PRIOR TO COMMENCEMENT OF WORK. DO NOT SCALE FROM DRAWINGS.

PROJECT
Proposed External Works

ADDRESS
13 Stuart Street, Manly

CLIENT
SP5452

DRAWING
Landscape - Planting Plan

spirit level


spirit level designs Pty Ltd
1st floor 722 Bourke Street Redfern NSW 2016
tel: 02 8399 0660 fax: 02 8399 0554
email: inspired@spiritlevel.com.au

ABN: 58 078 310 826

PROJECT #	1102	DWG STATUS	
DWG DATE	14/08/15	CAD FILE NAME	SP5452 - Tender.vwx
PLOT DATE	26/11/18	DWG #	REVISION
ORIGINAL SHEET SIZE	A1		
SCALE @ SHEET SIZE	as shown		
DRAWN	RE	CHKD	HM



L108 F
OF -

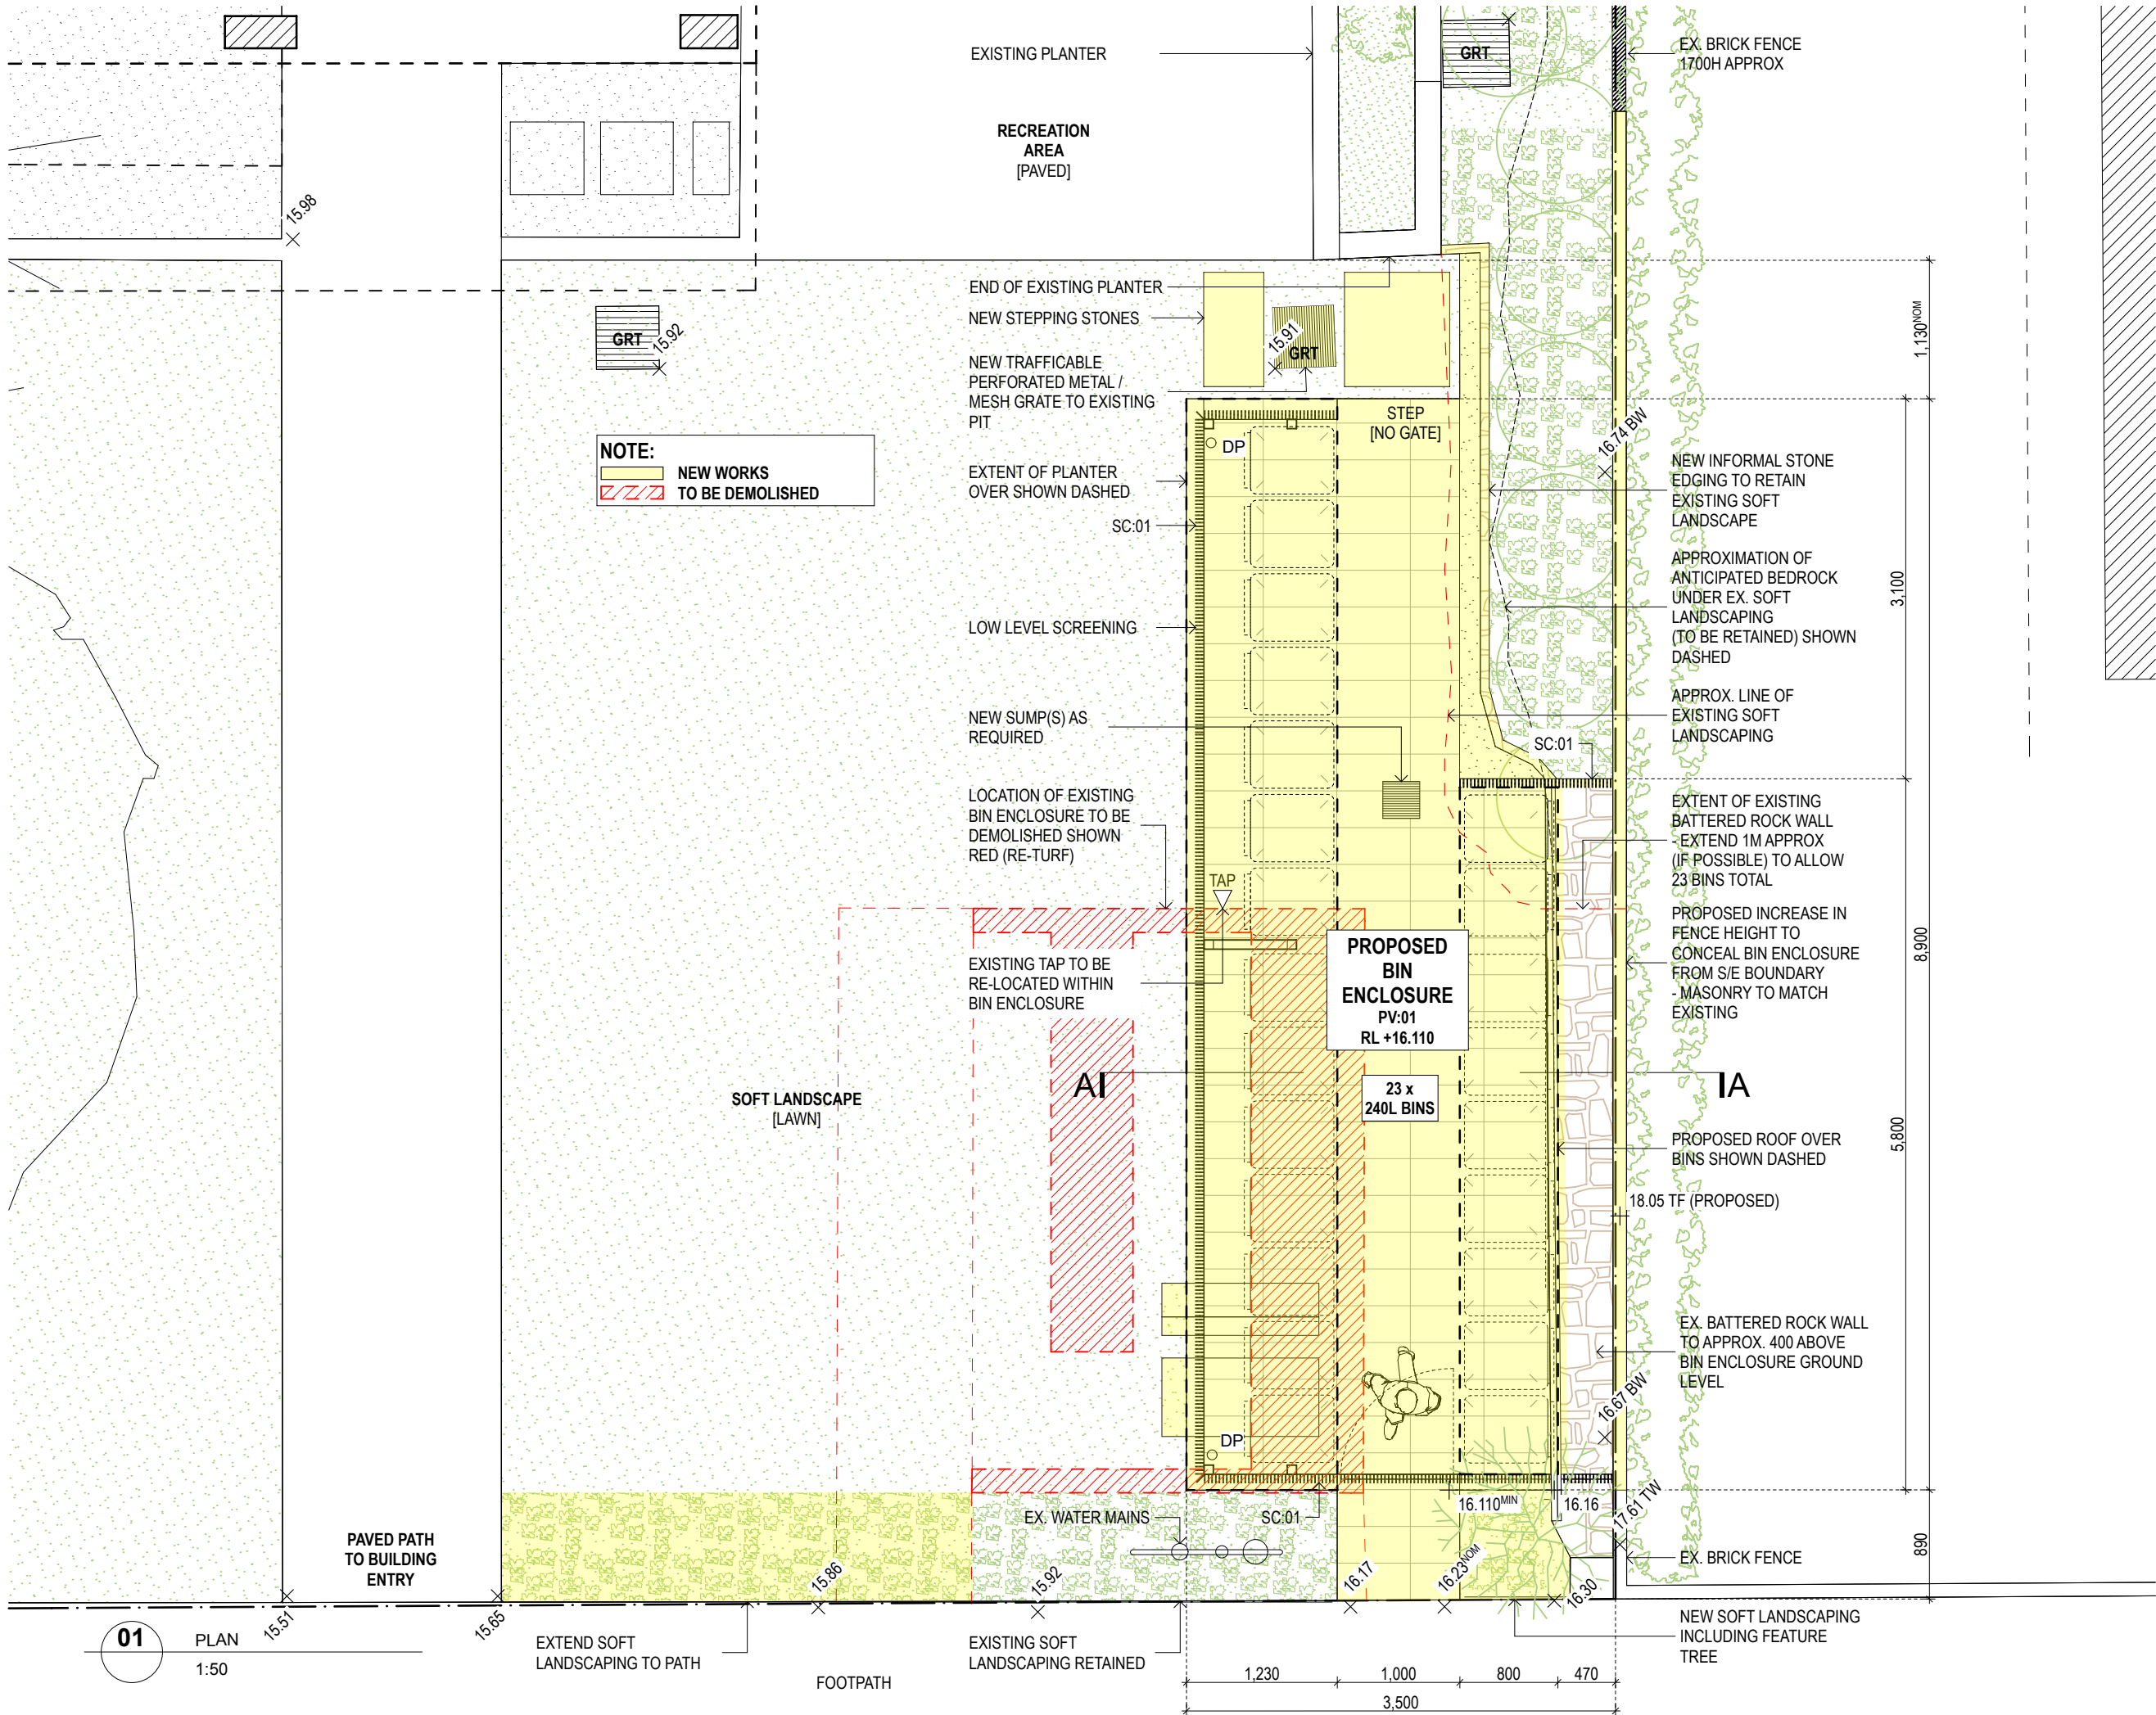

REV	SECTION 96	CO	18.09.2018
1	AMENDMENT DETAILS	BY	DATE

PROJECT STAGE
SECTION 96

PROJECT DETAILS
ALTERATIONS +
ADDITIONS
13 STUART ST
MANLY

CLIENT DETAILS
PAUL BENNETT

DRAWING TITLE

PLAN - PROPOSED

DRAWN

CO

DESIGNED

CO

CHECK

CO

DATE DRAWN
MAR 2018


DRAWING SCALE
NTS

SHEET SIZE
A3

PROJECT NUMBER
SD18-0328


DRAWING NUMBER
A02

REVISION
A

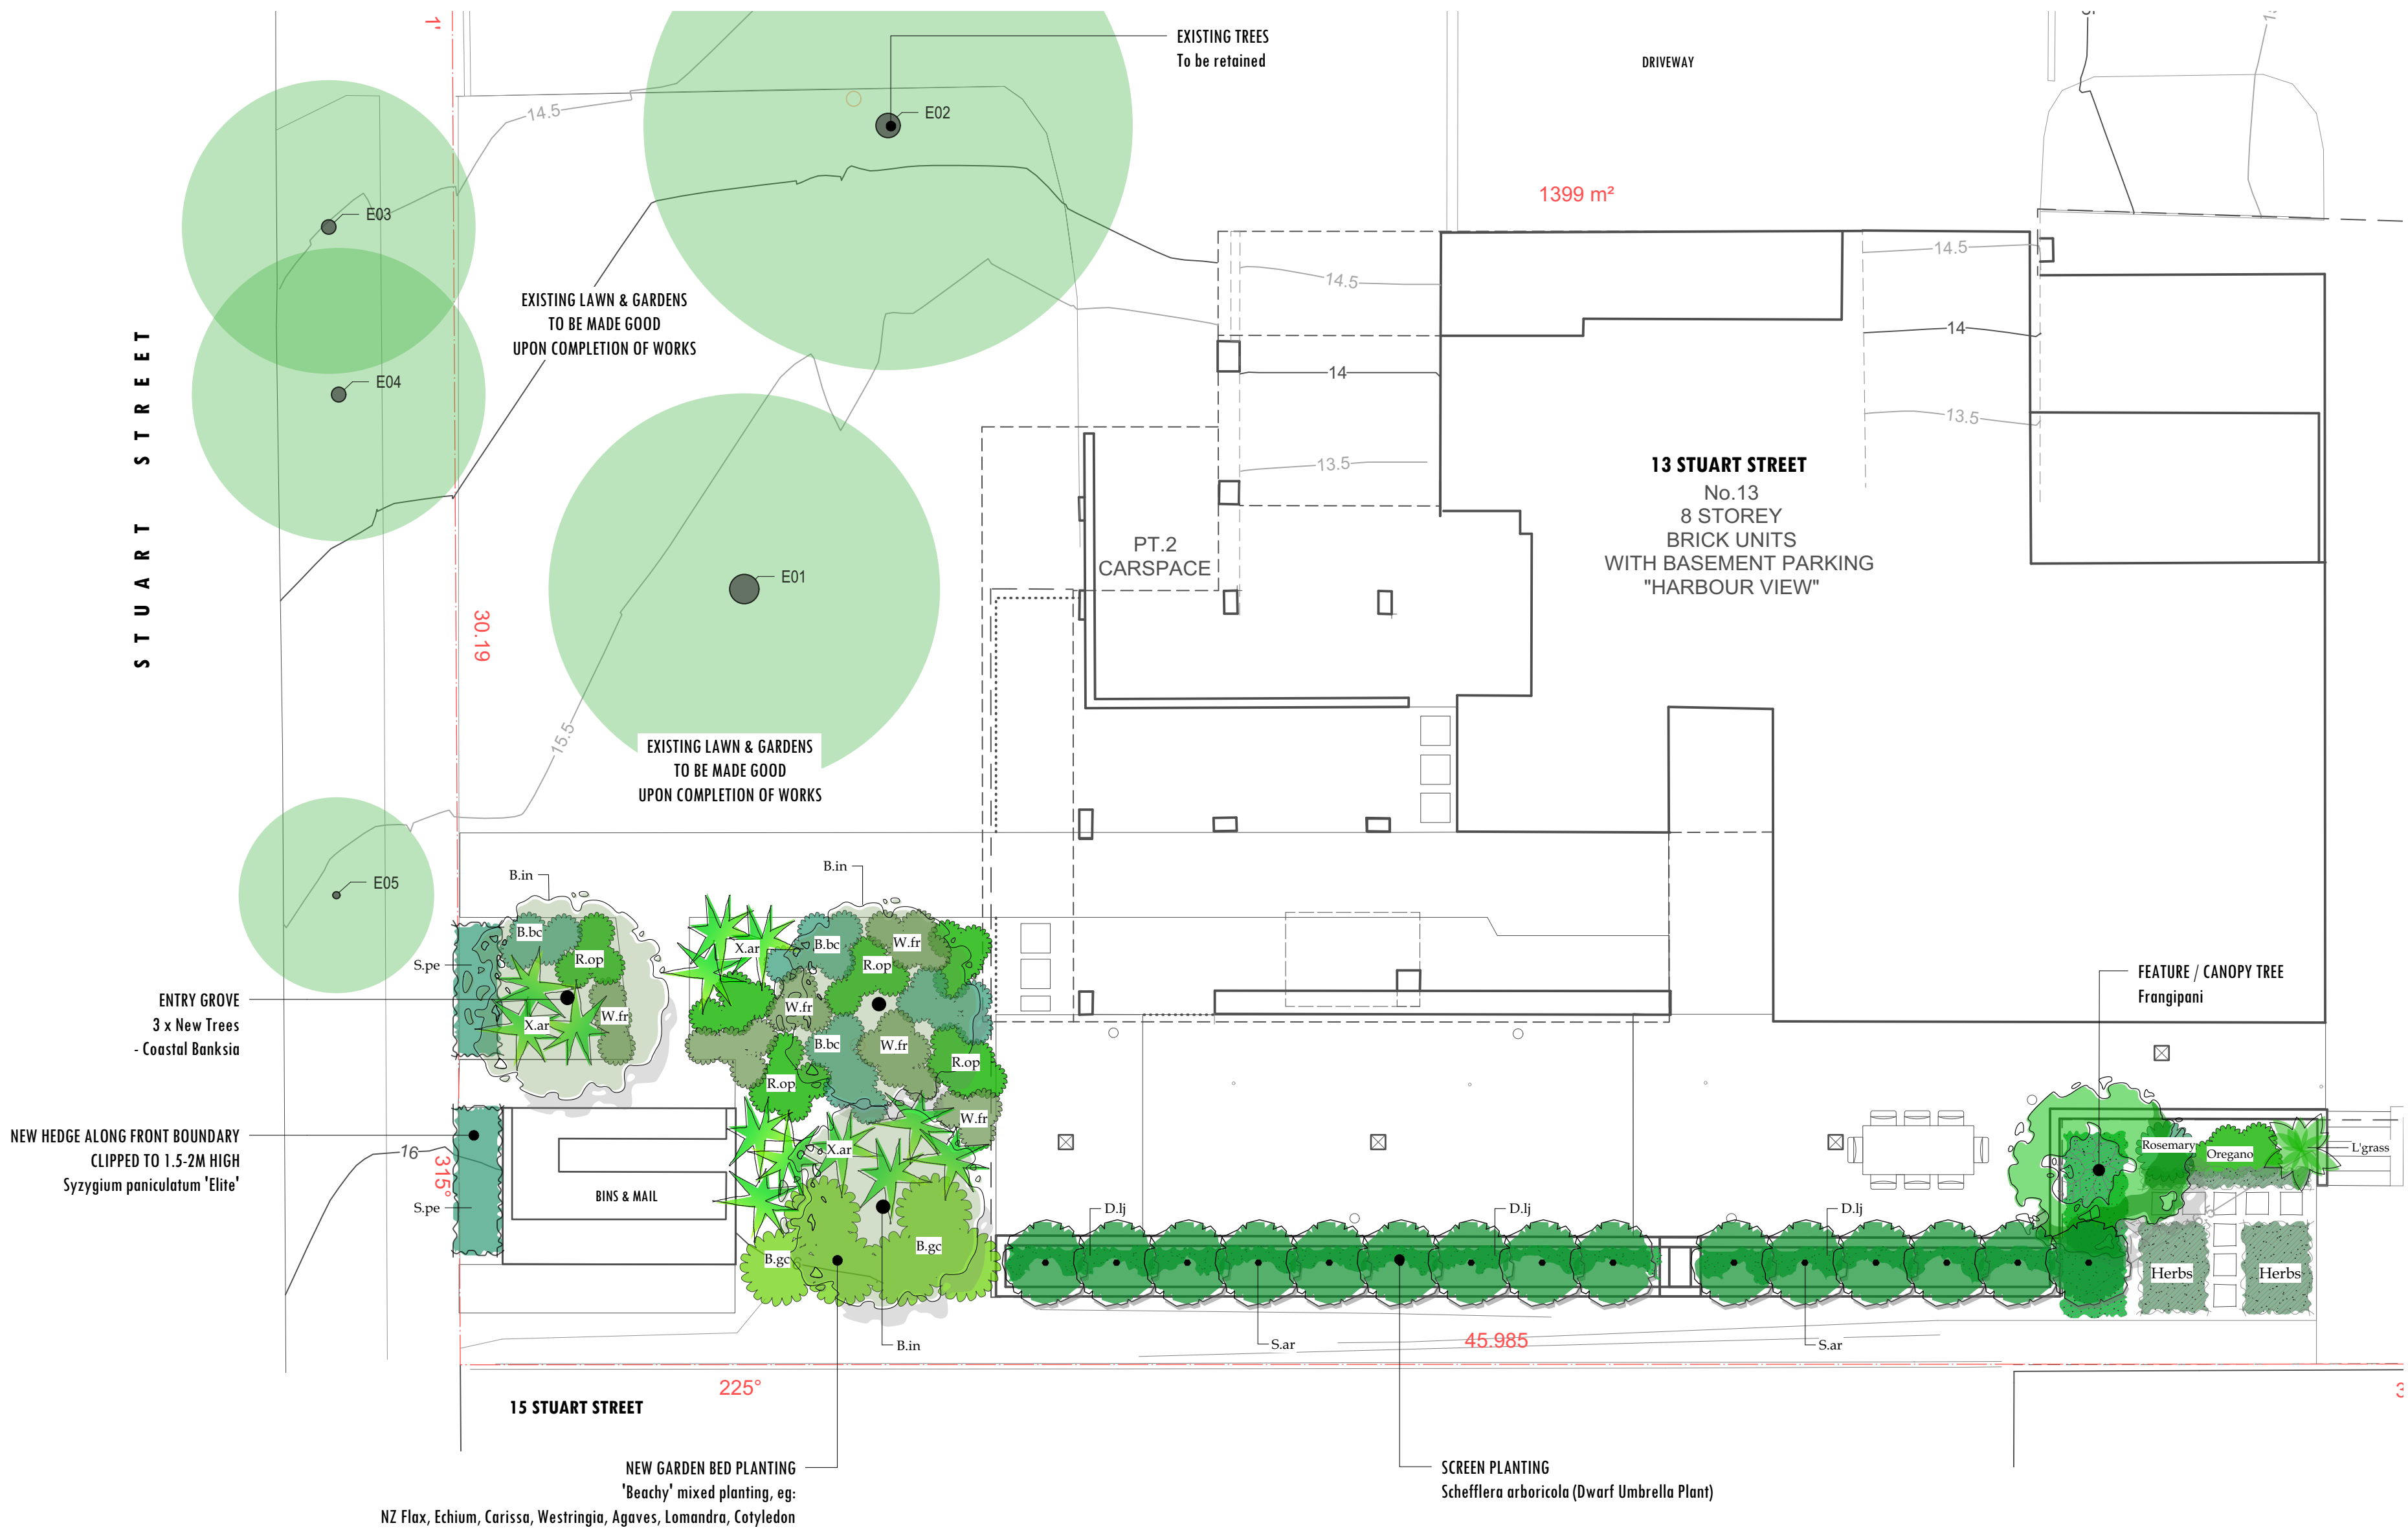

INDICATIVE PLANT SCHEDULE

ID	Latin Name	Common Name	Pot Size	Qty	Mature Height	Mature Spread
TREES						
B.in	<i>Banksia integrifolia</i>	Coastal Banksia	75L	3	7 - 10m	3.5 - 6m
P.ru	<i>Plumeria rubra var. acutifolia</i>	Frangipani	150L	1	4 - 6m	3.5 - 5m
SHRUBS						
B.gc	<i>Banksia spinulosa 'Giant Candles'</i>	Giant Candles	200mm		3 - 4m	2.0 - 3.5m
R.op	<i>Raphiolepis 'Oriental Pearl'</i>	Indian Hawthorn	200mm	16	1 - 1.2m	1 - 1.2m
W.fr	<i>Westringia fruticosa</i>	Coastal Rosemary	140mm	16	0.9 - 1.5m	0.9 - 1.2m
X.ar	<i>Xanthorrhoea arborea</i>	Broadleaf Grass-tree	300mm	12	1 - 1.2m	0.9 - 1.2m
GROUNDCOVERS						
B.bc	<i>Banksia spinulosa 'Dwarf Hairpin'</i>	Dwarf Hairpin Banksia	140mm	16	0.3 - 0.45m	0.6 - 0.9m
D.ji	<i>Dianella caerulea 'Little Jess'</i>	Little Jess	100mm	50	0.6 - 0.75m	0.3 - 0.6m
SCREEN PLANTING						
S.ar	<i>Schefflera arboricola</i>	Dwarf Umbrella Plant	25L	22	2.5 - 3.5m	1.5 - 2.0m
S.pe	<i>Syzygium paniculatum 'Elite'</i>	Magenta Lillypilly	25L	7	3 - 5m	1.2 - 2.0m

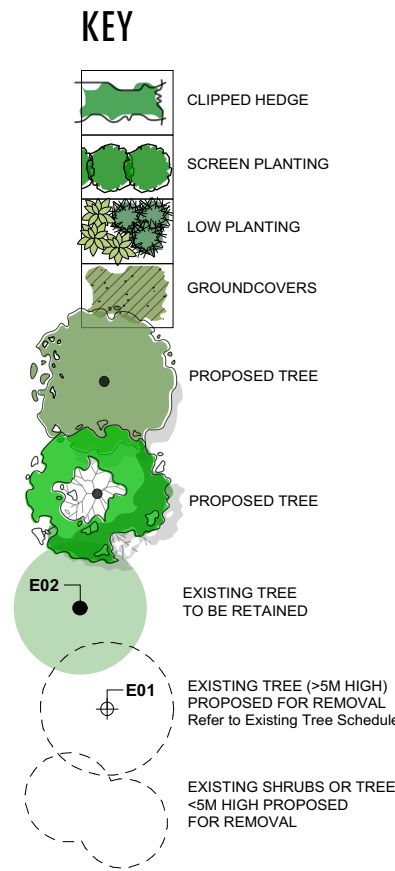

1 PLANTING PLAN

Scale: 1:100



D	7/9/17	Client Re-Issue	RE
C	12/12/16	Revised Issue	RE
B	21/9/15	Tender Issue	RE
A	14/09/15	Draft Issue to Engineer	RE
REVISION	DATE	REVISION NOTE	BY


THE BUILDER IS RESPONSIBLE FOR THE SETTING OUT OF THE WORKS. THE CHECKING OF ALL DIMENSIONS AND LEVELS ON SITE, AND THE REPORTING OF ANY DISCREPANCIES TO THE PROPRIETOR PRIOR TO COMMENCEMENT OF WORK. DO NOT SCALE FROM DRAWINGS.

PROJECT	
Proposed External Works	
ADDRESS	
13 Stuart Street, Manly	
CLIENT	
SP5452	
DRAWING	
Landscape - Planting Plan	
spirit level	
spirit level designs pty ltd 1st floor 722 Bourke Street Redfern NSW 2016 tel: 02 8399 0660 fax: 02 8399 0554 email: inspired@spiritlevel.com.au	
ABN: 58 078 310 826	
PROJECT #	DWG STATUS
1102	
DWG DATE	CAD FILE NAME
14/08/15	SP5452 - Tender.vwx
PLOT DATE	DWG #
7/9/17	
ORIGINAL SHEET SIZE	REVISION
A1	
SCALE @ SHEET SIZE	
as shown	
DRAWN	CHKD
RE	HM



L108 D
OF -

CE:01

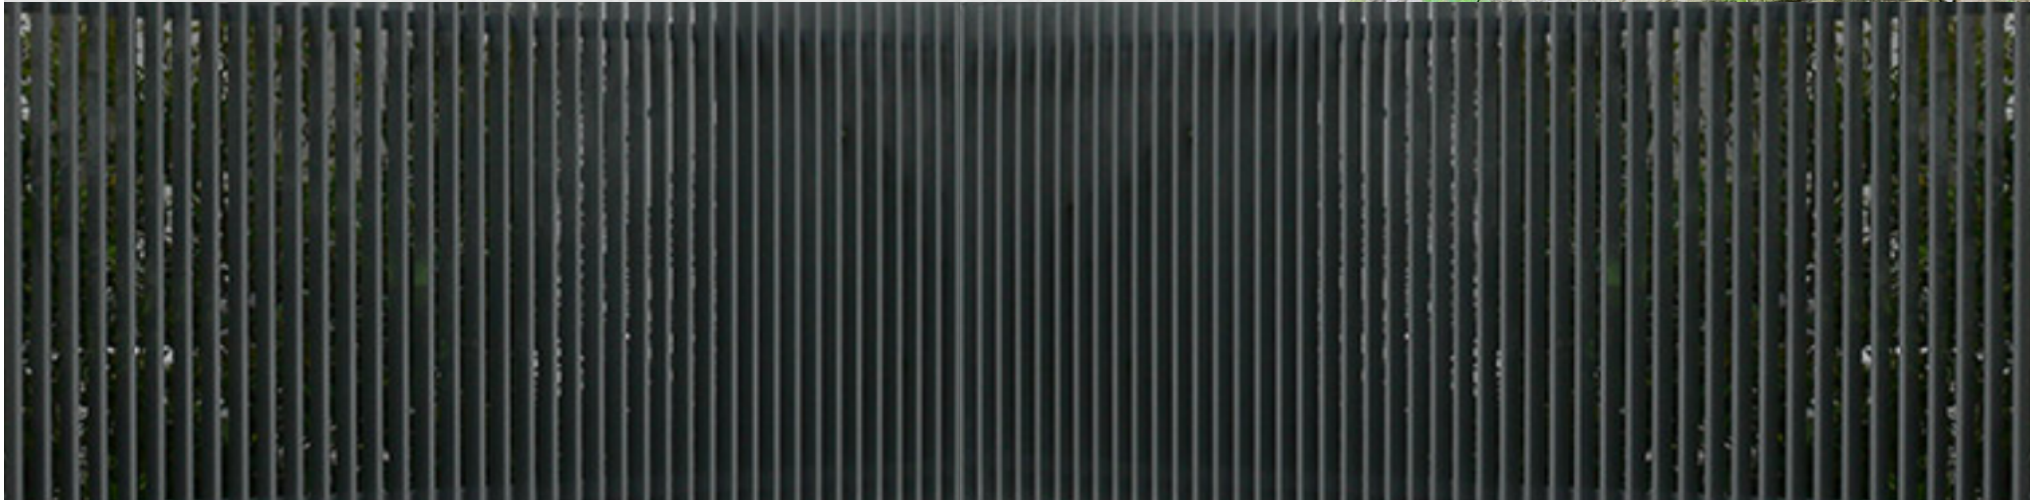

SC:01

Superdraft

ARCHITECTURAL
ENGINEERING
SURVEYING
ENERGY
+ MORE

1300 936 740
info@superdraft.com.au
www.superdraft.com.au

THE NOMINATED ARCHITECT FOR SUPERDRAFT AUSTRALIA PTY LTD IS
SARIS GRANTILL, LICENCE NO. 7485 (NDWS), 3714 (EQD), 1874 (EVC)

COPYRIGHT SUPERDRAFT
REPRODUCTION OF THE WHOLE OR PART OF THE DOCUMENT CONSTITUTES AND
INFRINGEMENTS COPYRIGHT. THE INFORMATION, IDEAS AND CONCEPTS CONTAINED IN THIS
DOCUMENT IS / ARE CONFIDENTIAL. THE RECIPIENT(S) OF THIS DOCUMENT IS / ARE
PROHIBITED FROM DISCLOSING SUCH INFORMATION IDEAS AND CONCEPTS TO ANY
PERSON WITHOUT PRIOR WRITTEN CONSENT OF THE COPYRIGHT HOLDER.
CONTRACTOR TO CHECK AND VERIFY ALL LEVELS, DATUMS, & DIMENSIONS ON SITE
AND SHALL REPORT ANY DISCREPANCIES OR OMISSIONS TO THIS OFFICE PRIOR TO
START OF WORK. & DURING THE CONSTRUCTION PHASE, THIS DRAWING IS TO BE READ
AND UNDERSTOOD IN CONJUNCTION WITH STRUCTURAL, MECHANICAL, ELECTRICAL
AND OR ANY OTHER CONSULTANT'S DOCUMENTATION AS MAY BE APPLICABLE TO THE
PROJECT PRIOR TO START OF WORK & IT'S DURATION. MEASUREMENT SCALING OF THIS
DRAWING SHALL ONLY BE PERMITTED IN IT'S DIGITAL FORM.

LEGEND:
CE:01 OFF FORM CONCRETE OR SIMILAR
PV:01 PAVING TO MATCH EXISTING ENTRY PATH
PV:02 STEPPING STONES TO MATCH EXISTING
SC:01 SLAT SCREENING, DARK GREY, DARK GREY METAL OR TIMBER FINISH

A	SECTION 96	CO	18.09.2018
REV	AMENDMENT DETAILS	BY	DATE

PROJECT STAGE
SECTION 96

PROJECT DETAILS
ALTERATIONS +
ADDITIONS
13 STUART ST
MANLY

CLIENT DETAILS
PAUL BENNETT

DRAWING TITLE

MATERIALITY

DRAWN
CO
DESIGNED
CO
CHECK
CO
DATE DRAWN
MAR 2018
DRAWING SCALE
NTS
SHEET SIZE
A3

PROJECT NUMBER
SD18-0328
DRAWING NUMBER
A09
REVISION
A