

Development Application Plan Set

BLAND
6 LOCKHART PLACE, BELROSE
LOT 21 DP 236849

Planning Controls -

Warringah Local Environmental Plan 2011

LOCAL AUTHORITIES -
Northern Beaches Council

SITE-
The site is located at -
with a lot size of - 792.5m² (Deed)
Northern Boundary - Arc 9.615m Radius 12.19m
Southern Boundary - 39.835m
Eastern Boundary - 43.635m
Western Boundary - 27.47m

Zoning: R2 Low Density Residential
Minimum Lot Size: 600m²
Maximum Building Height: 8.5m
Maximum Floor Space Ratio: N/A
Heritage: N/A
Land reservation Acquisition: N/A
Foreshore Building Line: N/A
Landslide Risk Land: Area A - Slope <5

All work is to be carried out in a professional manner and in accordance with the requirements of the:
Relevant Local Authority Development Control Plan (DCP),
Land and Environment Plan (LEP)
State Environmental Planning Policy (SEPP).

All works are to comply with the National Construction Code and the Building Code of Australia (BCA).

All work is to be carried out in accordance with the BASIX Commitments for the project and the relevant Bush fire Attack Level (BAL Rating).

Contour levels are to be checks to confirm that cut and fill is required to reach nominated building heights.

Footings to be dug as per AS 2870.

Storm water to be hooked into the existing drainage system.

All proposed work as indicated on these plans will comply with Council's Storm water Management Guidelines.

All proposed work as indicated on these plans in regard to design and detail will comply with Council's Erosion & Sediment Control Plan.

Concrete construction is to comply with AS 3600.

Masonry construction is to comply with AS 4100.

Timber Construction is to comply with AS 1720.1 & AS 1684.

Steel Framework Construction as per AS 4100.

Stairs and landings to comply with D2.13 & D2.14 of the BCA.

Damp-proofing & weatherproofing are to comply with F2.5 (d) of the BCA.

Termite protection must be in accordance with AS 3660.1.

All additions & alterations are to be made match the existing dwelling where possible.

Project Location -



Site Photo -

A3 Plan Set -

Title Page -	00
Site Plan -	01
Lower Floor Plan -	02
Upper Floor Plan -	03
North & South Elevations -	04
East & West Elevations -	05
Section A-A, Window Schedule Finishes Schedule -	06
Section B-B, BASIX Commitment Table-	07
Roof & Stormwater Plan Landscaped Areas Plan -	08
Shadow Diagrams March, June -	09
Shadow Diagram December -	10

Site Area Calculations-

Site Area -	792.5 m ²
Existing Dwelling Footprint -	155.2m ²
Area to be demolished -	46.6m ²
Proposed Addition Footprint -	90.6m ²
Existing Secondary Dwelling Footprint -	60m ²
TOTAL FOOTPRINT AREA -	305.8m ²
SITE COVERAGE -	32.7%
Landscaped Area -	
Primary Dwelling -	280 m ²
Secondary Dwelling -	120m ²

Project Name:

Bland

Address:

6 Lockhart Place,
Belrose
Lot 21 DP 236849

Project Description:

Alterations & Additions

Drawing Name:

Title Page

Drawing Number:

240617-00

Scale:

NTS

Version:

Development Application Plans

Date:

03-07-2025

AJH Design

0490 372 522
ajhdesign@outlook.com
ABN 82 620 448 167




Do not scale this drawing, use written dimensions shown on plan.

Report any discrepancies in the dimensions to the author or the builder prior to the commencement of works.

All levels to be checked on site by a registered surveyor prior to commencement of works.

These drawings and all associated documentation remain the property of AJH Design and cannot be used or copied without written approval from AJH Design.

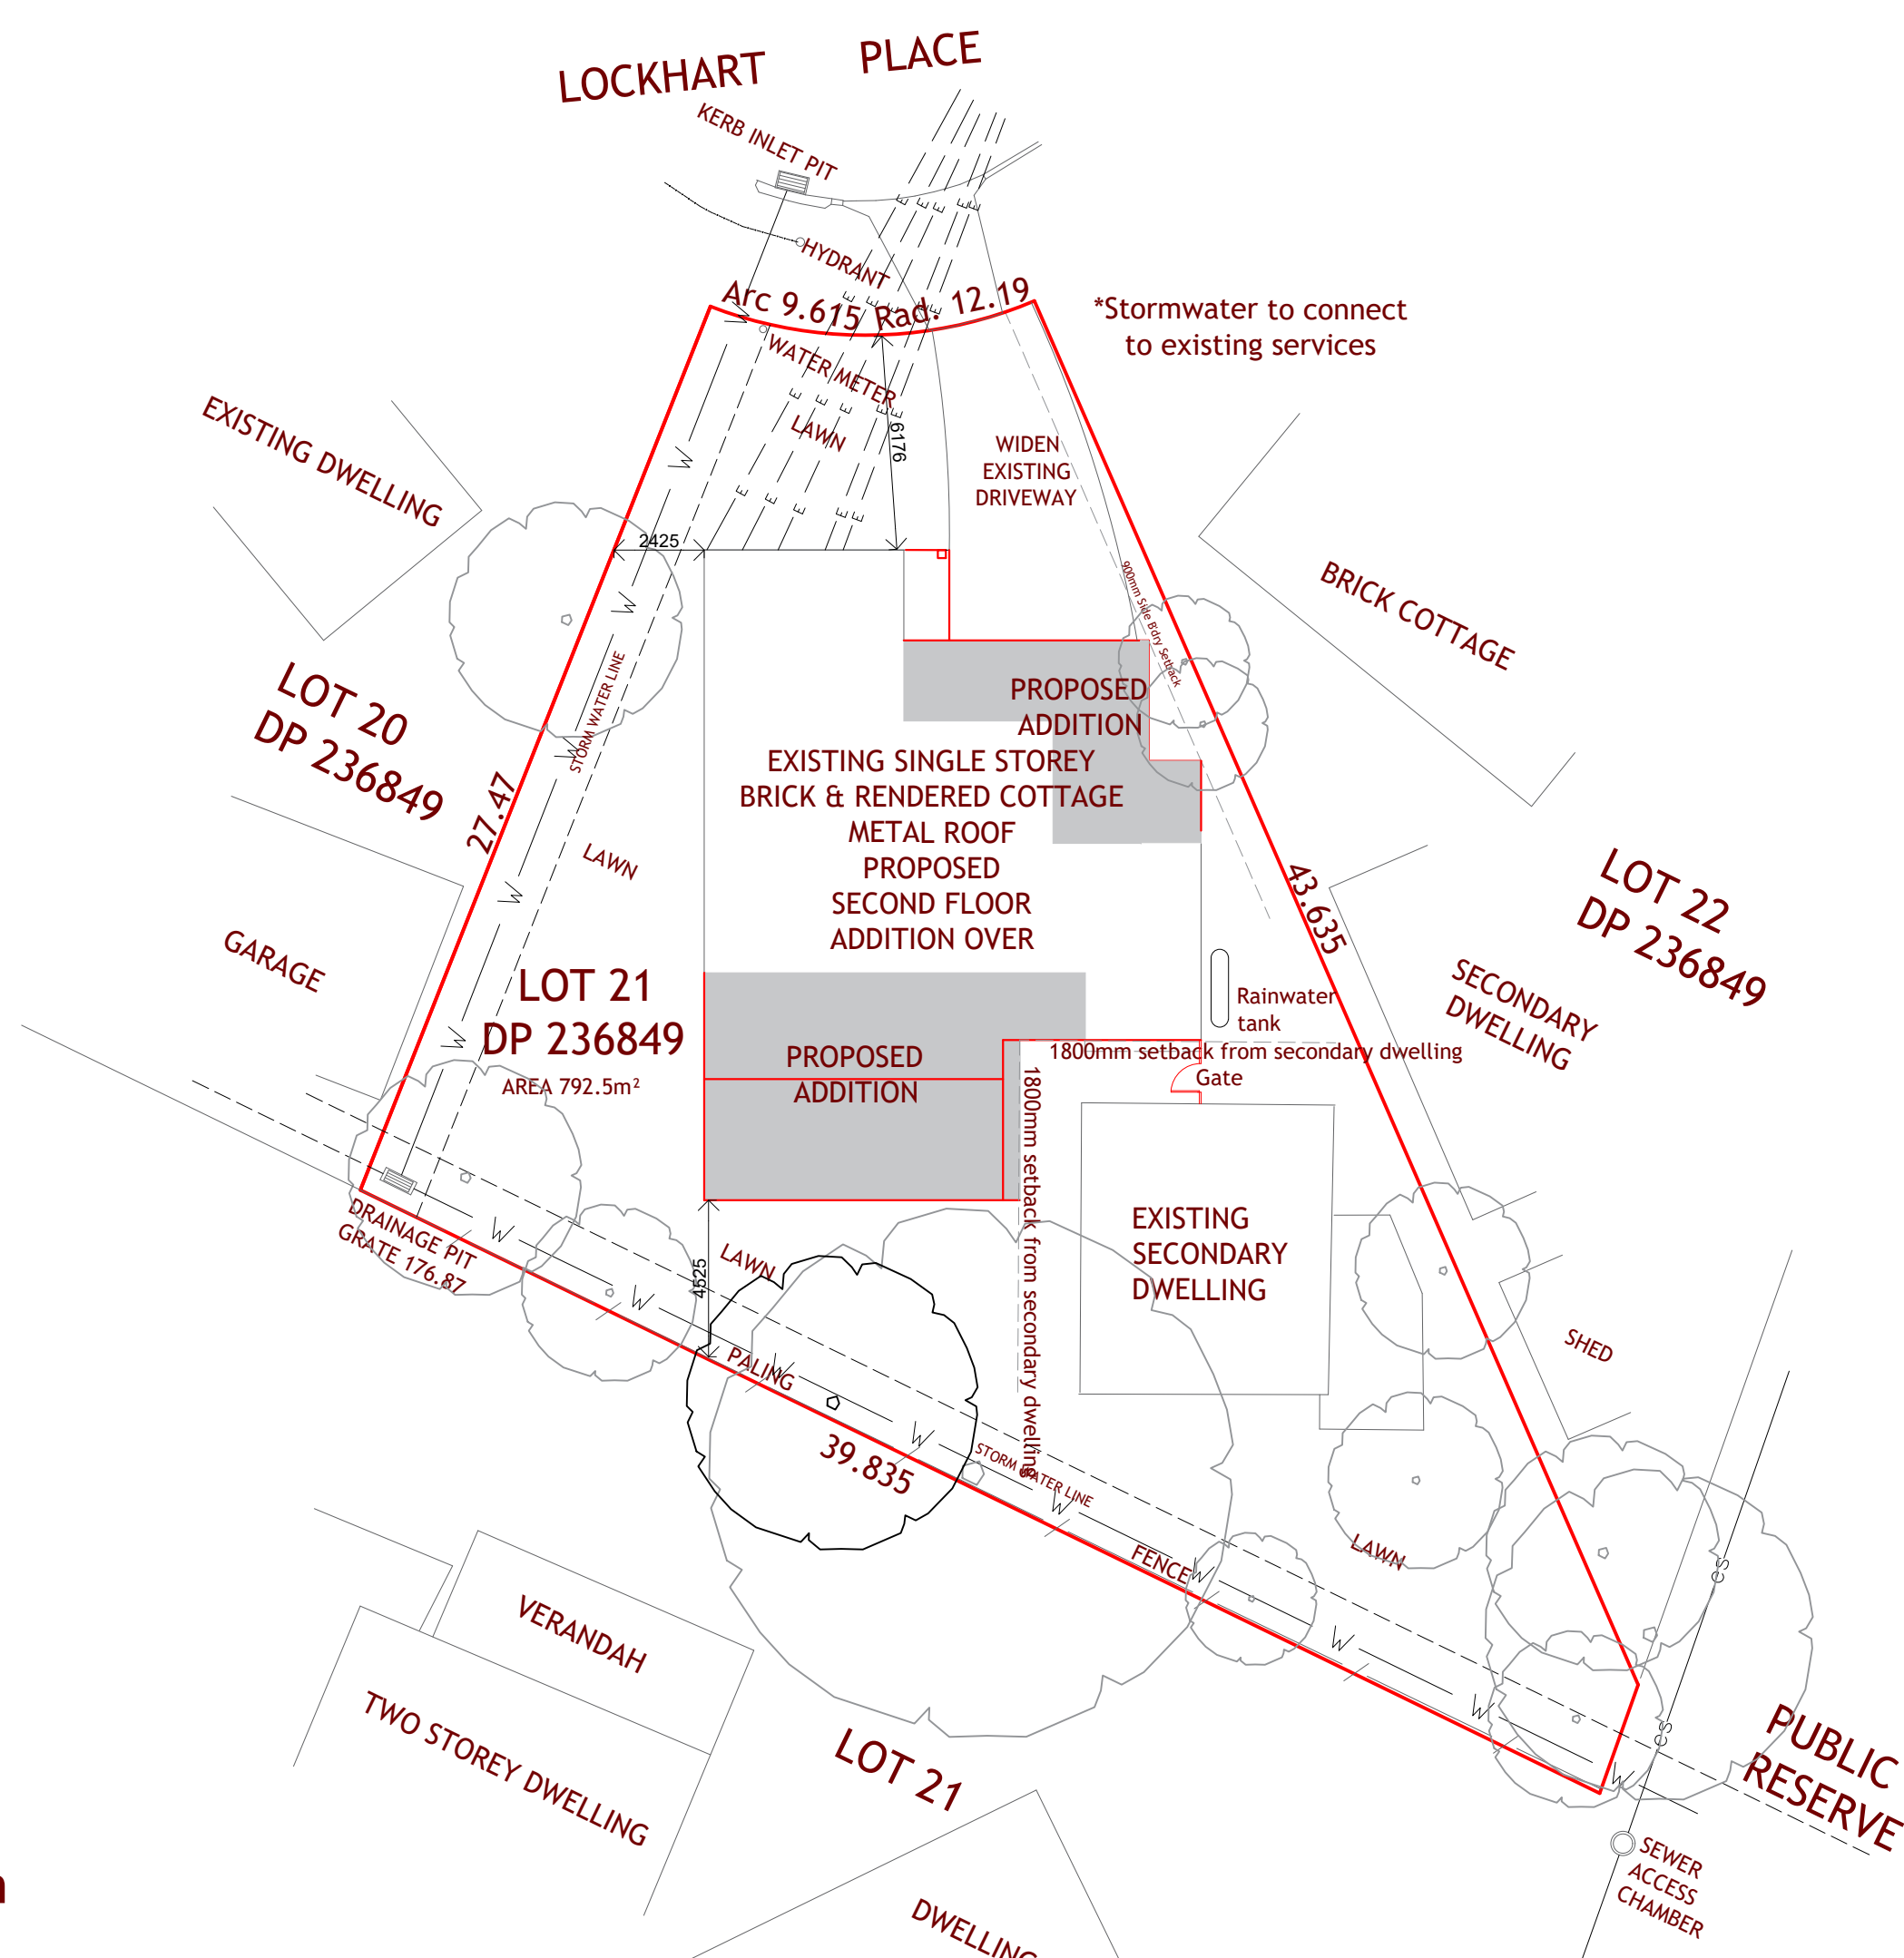

Site Plan

Project Name:
Bland

Address:
6 Lockhart Place,
Belrose
Lot 21 DP 236849

Project Description:
Alterations & Additions

Drawing Name:
Site Plan

Drawing Number:
240617-01

Scale:
1:200 (A3)

Version:
Development Application
Plans

Date:
02-07-2025

Orientation:
North

AJH
Design

0490 372 522
ajhdesign@outlook.com
ABN 82 620 448 167



Do not scale this drawing, use written dimensions shown on plan.


Report any discrepancies in the dimensions to the author or the builder prior to the commencement of works.

All levels to be checked on site by a registered surveyor prior to commencement of works.

These drawings and all associated documentation remain the property of AJH Design and cannot be used or copied without written approval from AJH Design.

These drawings and all associated documentation remain the property of AJH Design and cannot be used or copied without written approval from AJH Design.



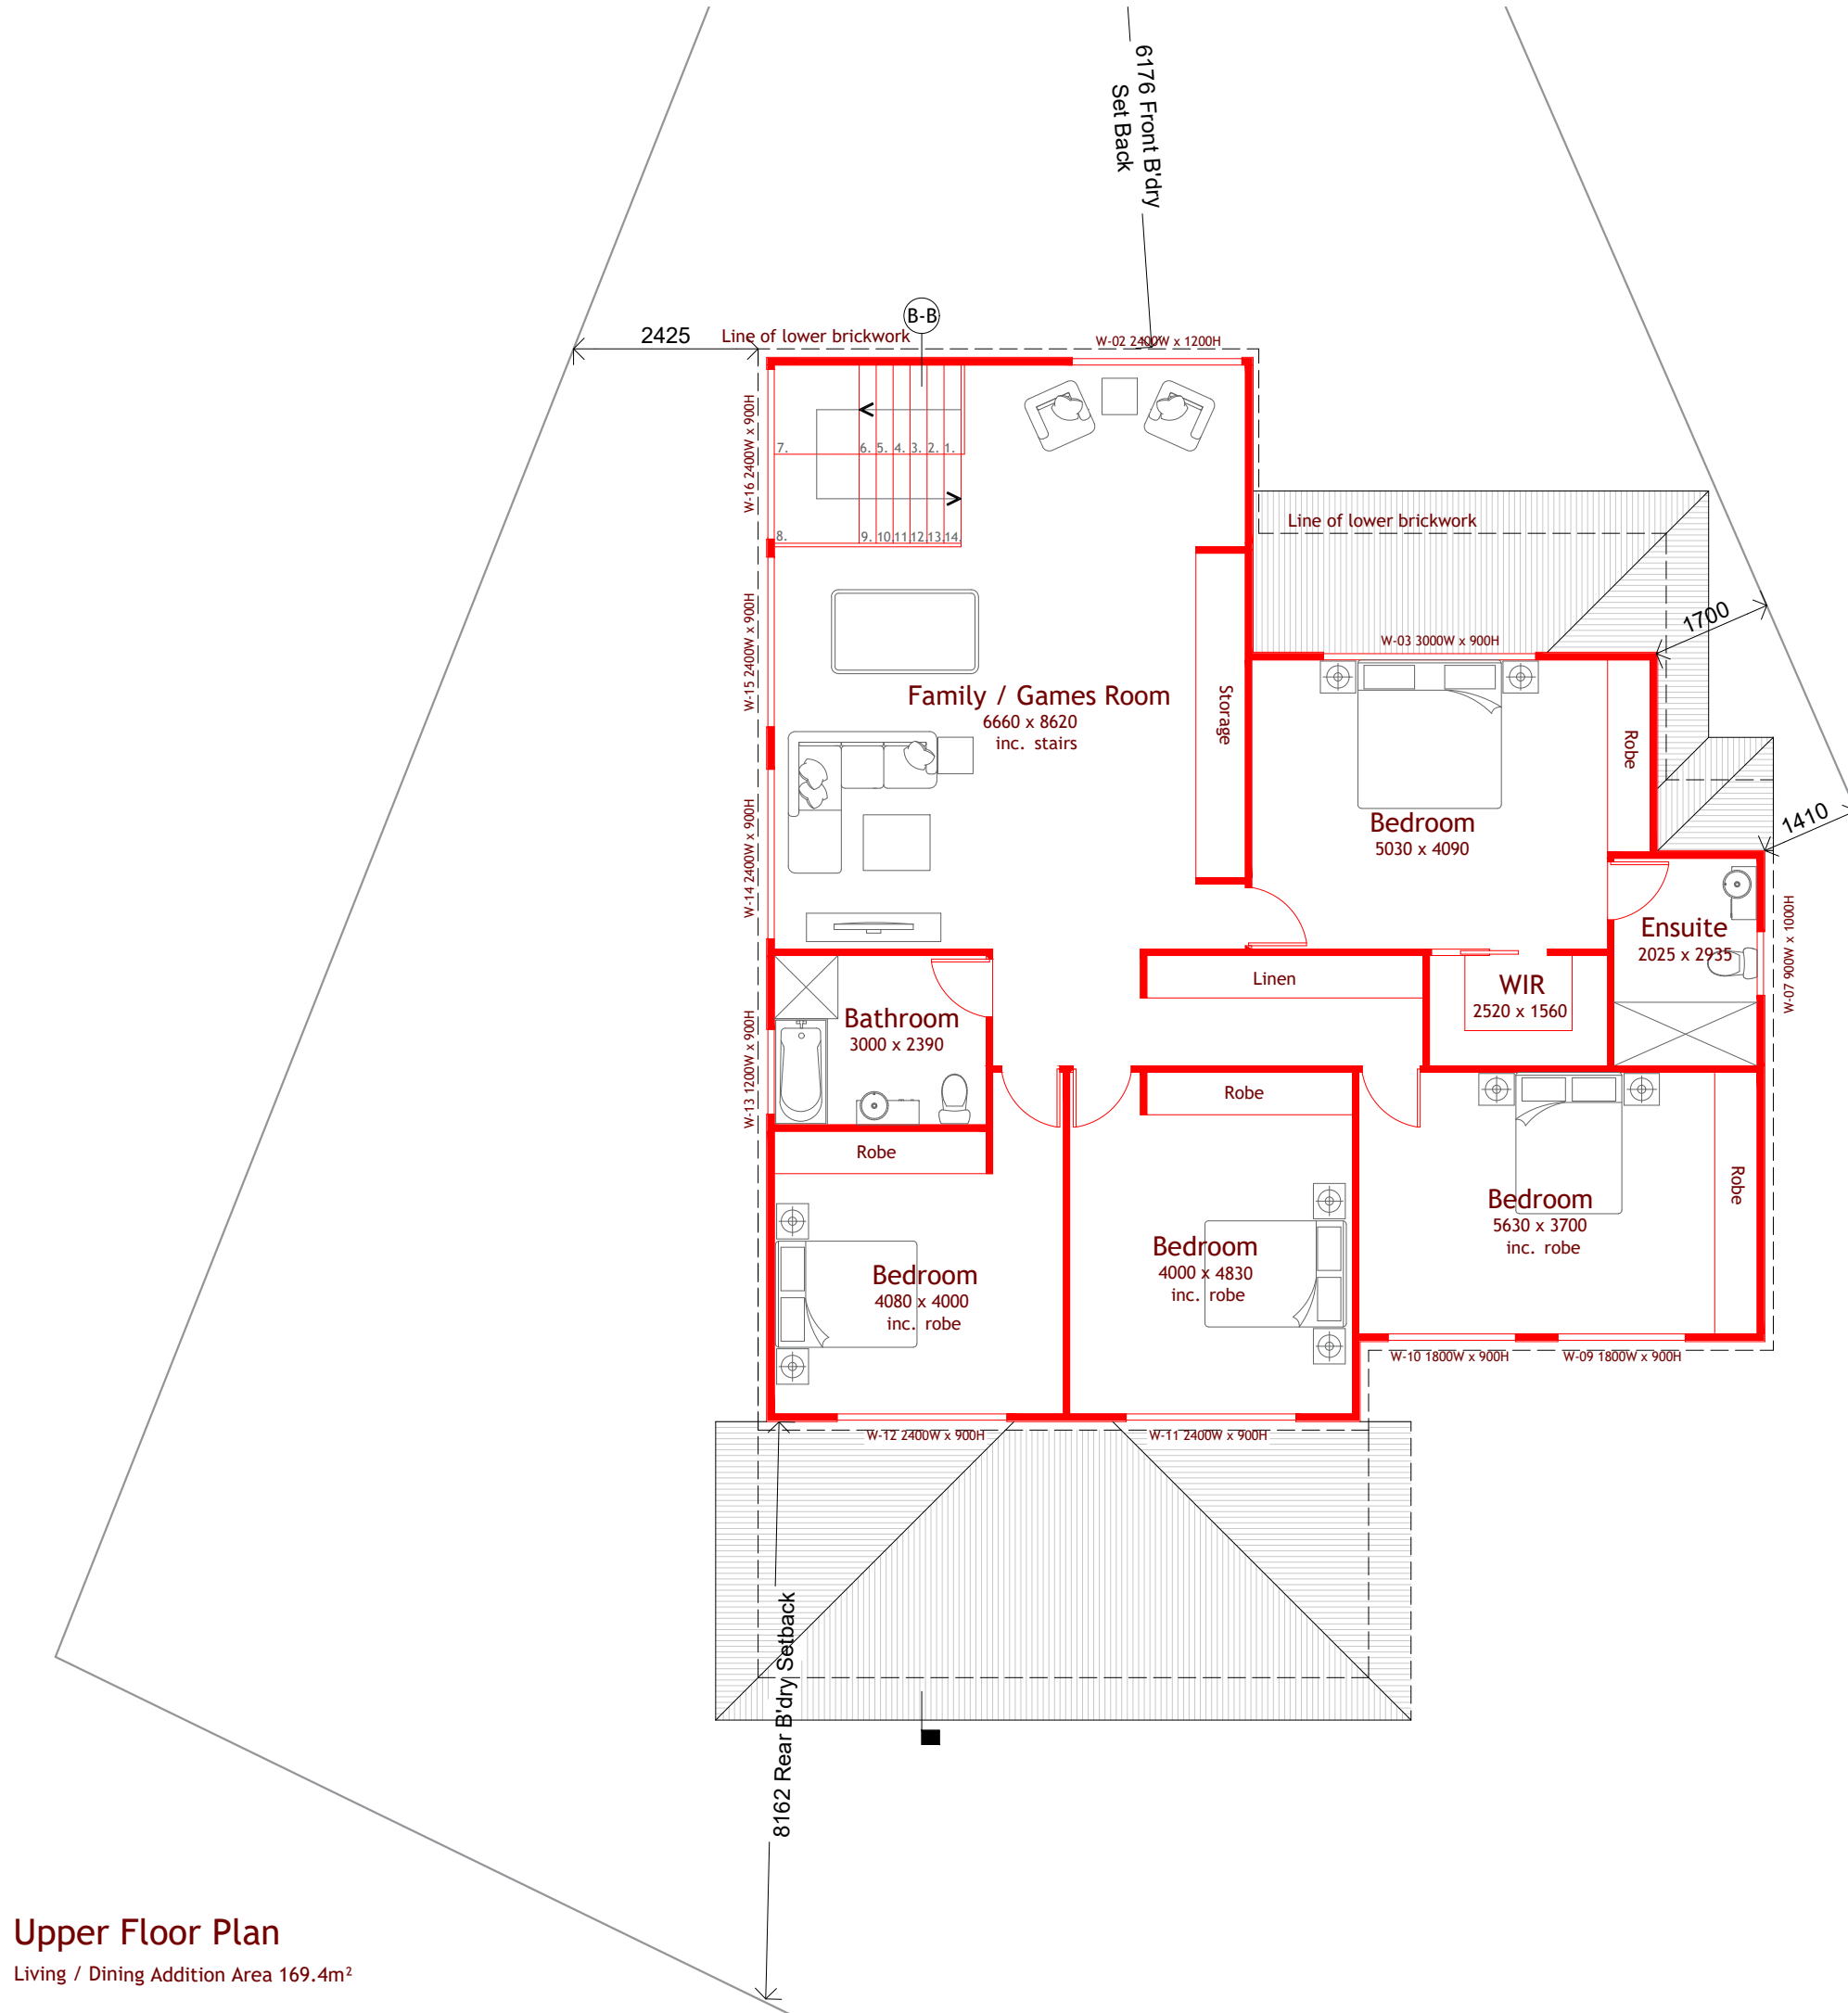

Upper Floor Plan
Living / Dining Addition Area 169.4m²

Project Name:

Bland

Address:

6 Lockhart Place,
Belrose
Lot 21 DP 236849

Project Description:

Alterations & Additions

Drawing Name:

Upper Floor Plan

Drawing Number:

240617-03

Scale:

1:100 (A3)

Version:

Development Application
Plans

Date:

02 - 07 - 2025

Orientation:



AJH
Design

0490 372 522
ajhdesign@outlook.com
ABN 82 620 448 167




Do not scale this drawing, use written dimensions shown on plan.


Report any discrepancies in the dimensions to the author or the builder prior to the commencement of works.

All levels to be checked on site by a registered surveyor prior to commencement of works.

These drawings and all associated documentation remain the property of AJH Design and cannot be used or copied without written approval from AJH Design.

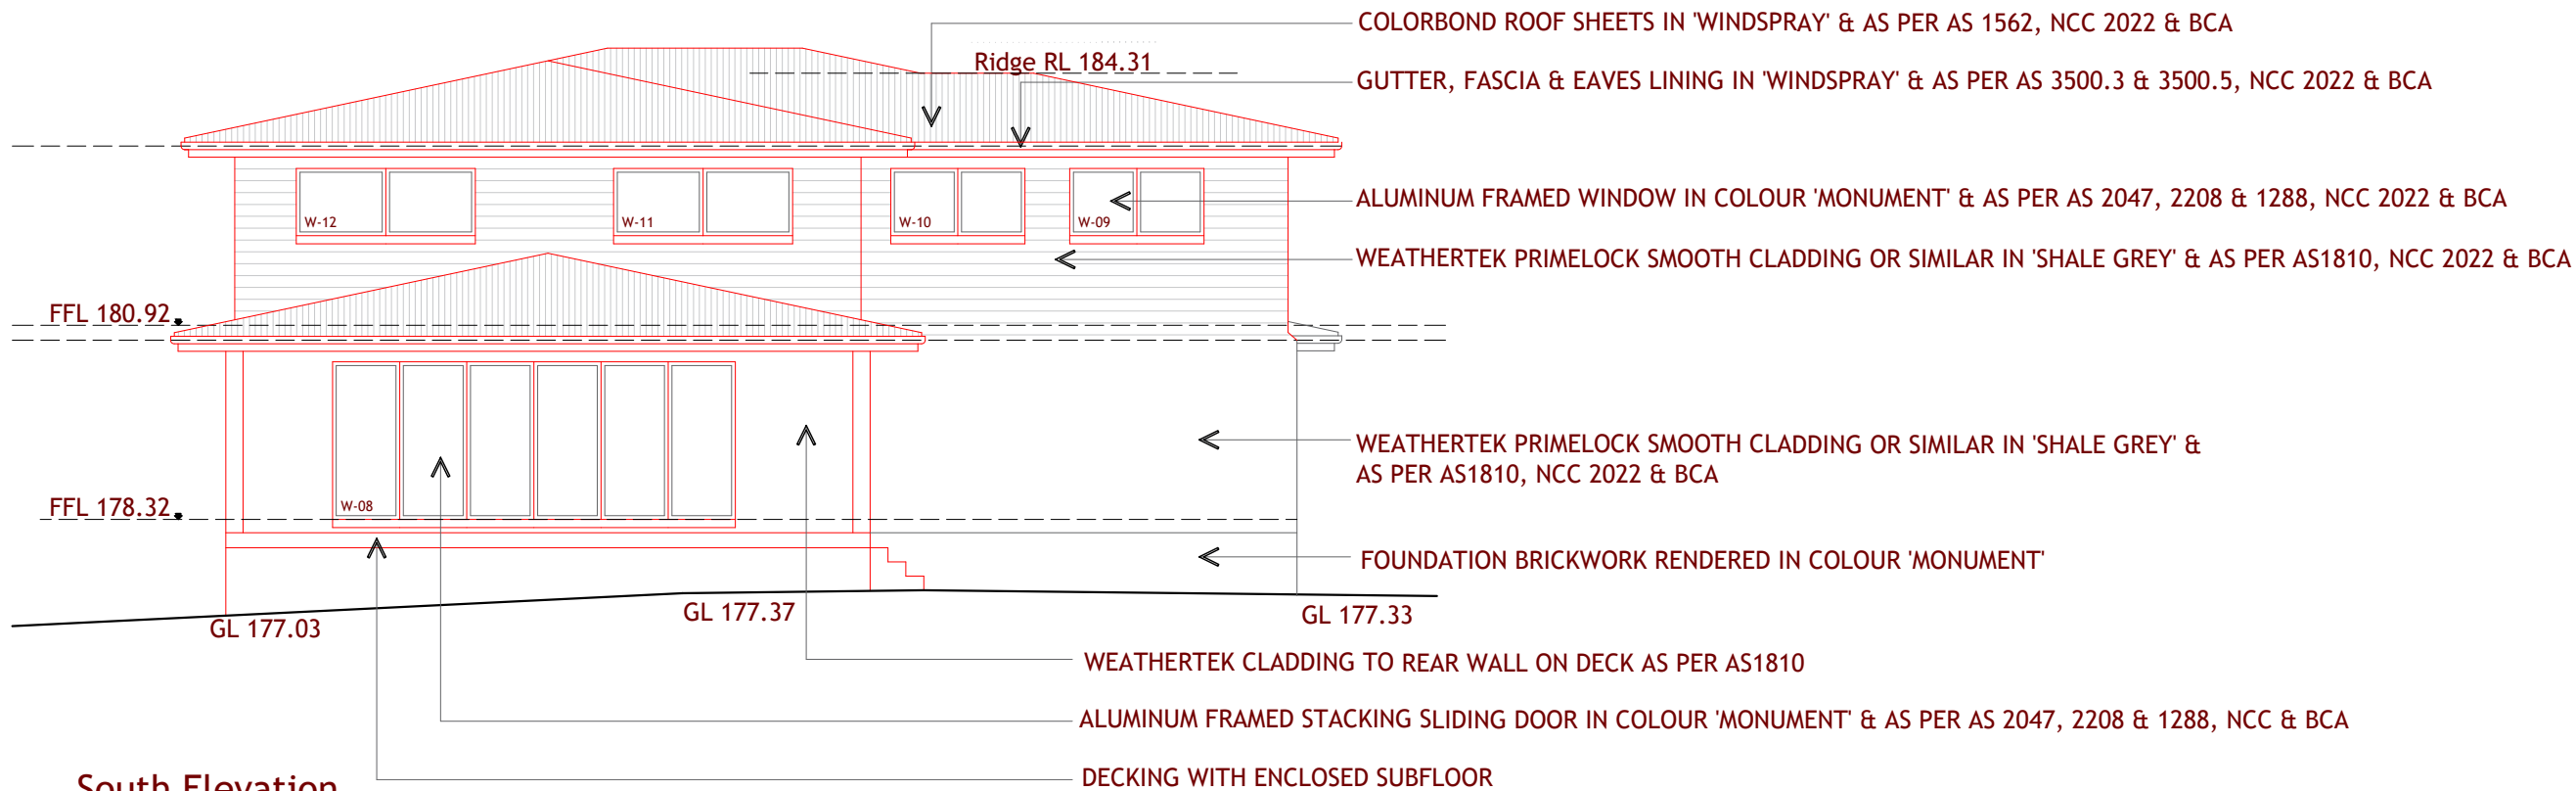

South Elevation

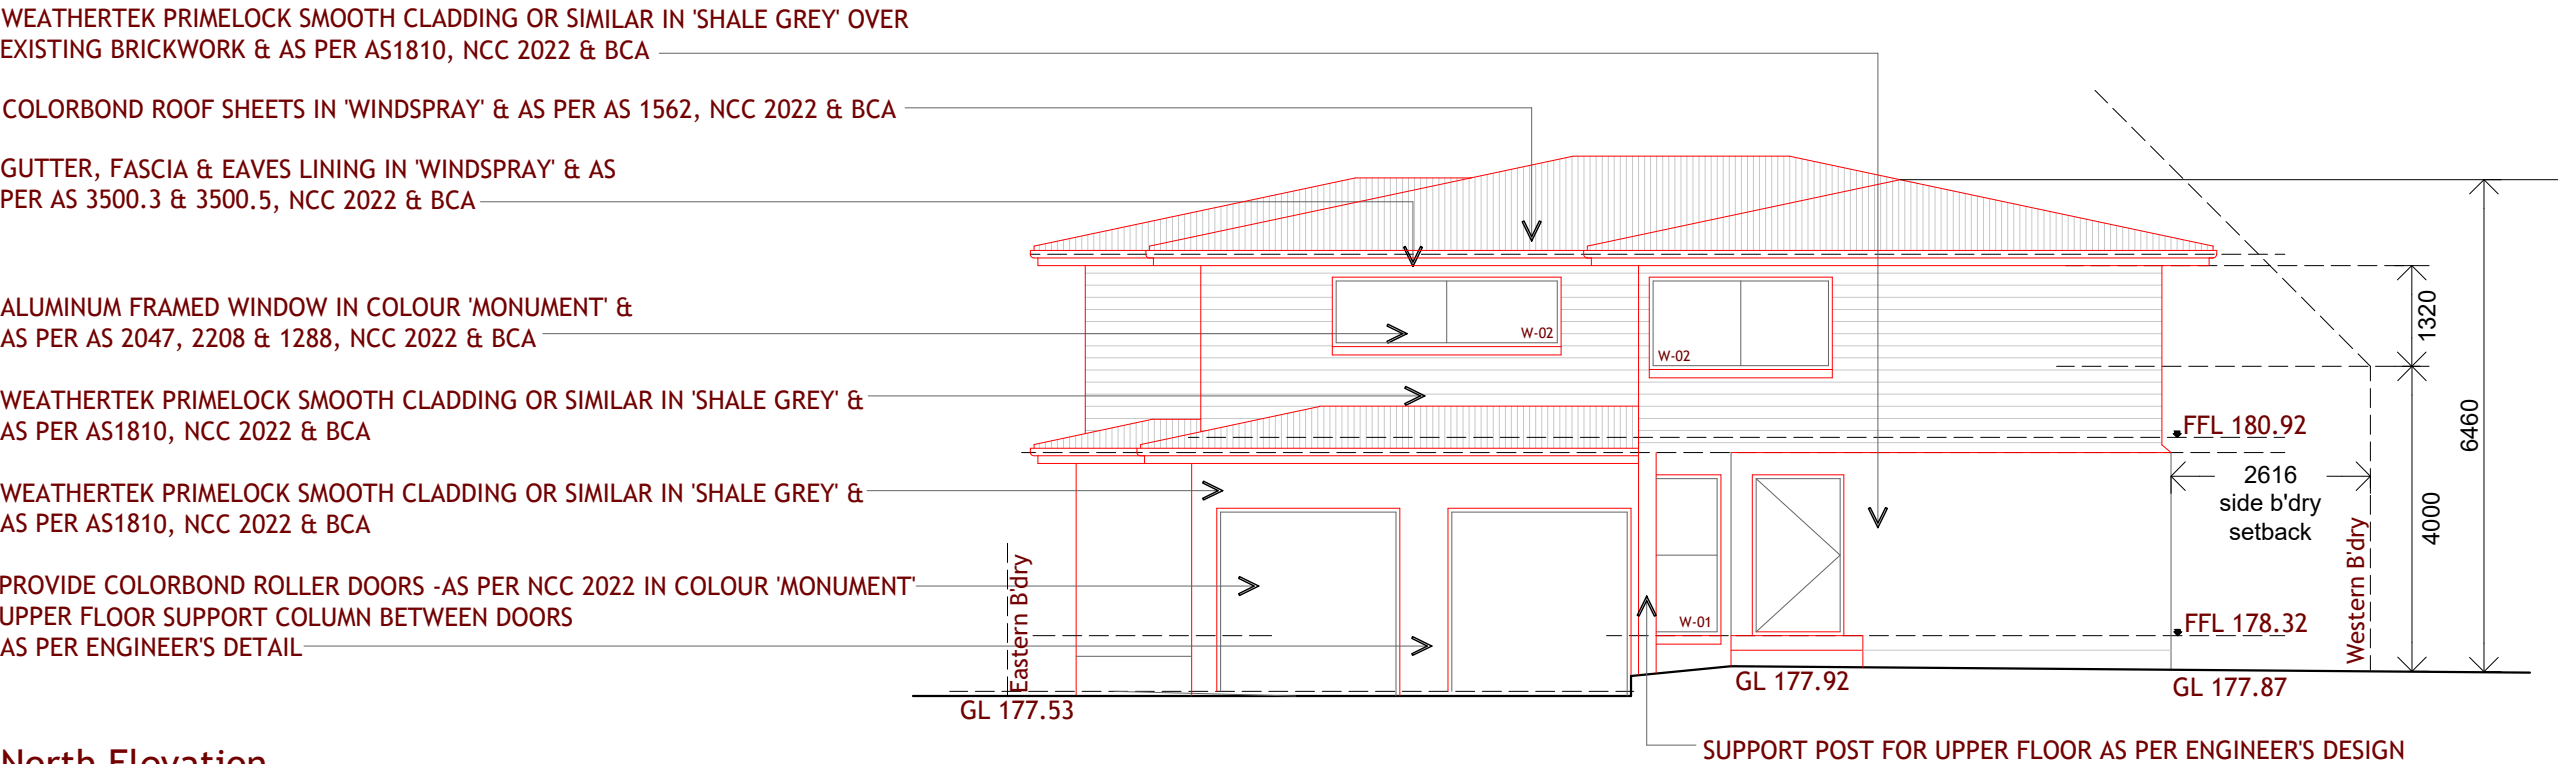

North Elevation

Project Name:
Bland

Address:
**6 Lockhart Place,
Belrose
Lot 21 DP 236849**

Project Description:
Alterations & Additions

Drawing Name:
North & South Elevations

Drawing Number:
240617-04

Scale:
1:100 (A3)

Version:
**Development Application
Plans**

Date:
02-07-2025

**AJH
Design**

0490 372 522
ajhdesign@outlook.com
ABN 82 620 448 167




Do not scale this drawing, use written dimensions shown on plan.


Report any discrepancies in the dimensions to the author or the builder prior to the commencement of works.

All levels to be checked on site by a registered surveyor prior to commencement of works.

These drawings and all associated documentation remain the property of AJH Design and cannot be used or copied without written approval from AJH Design.

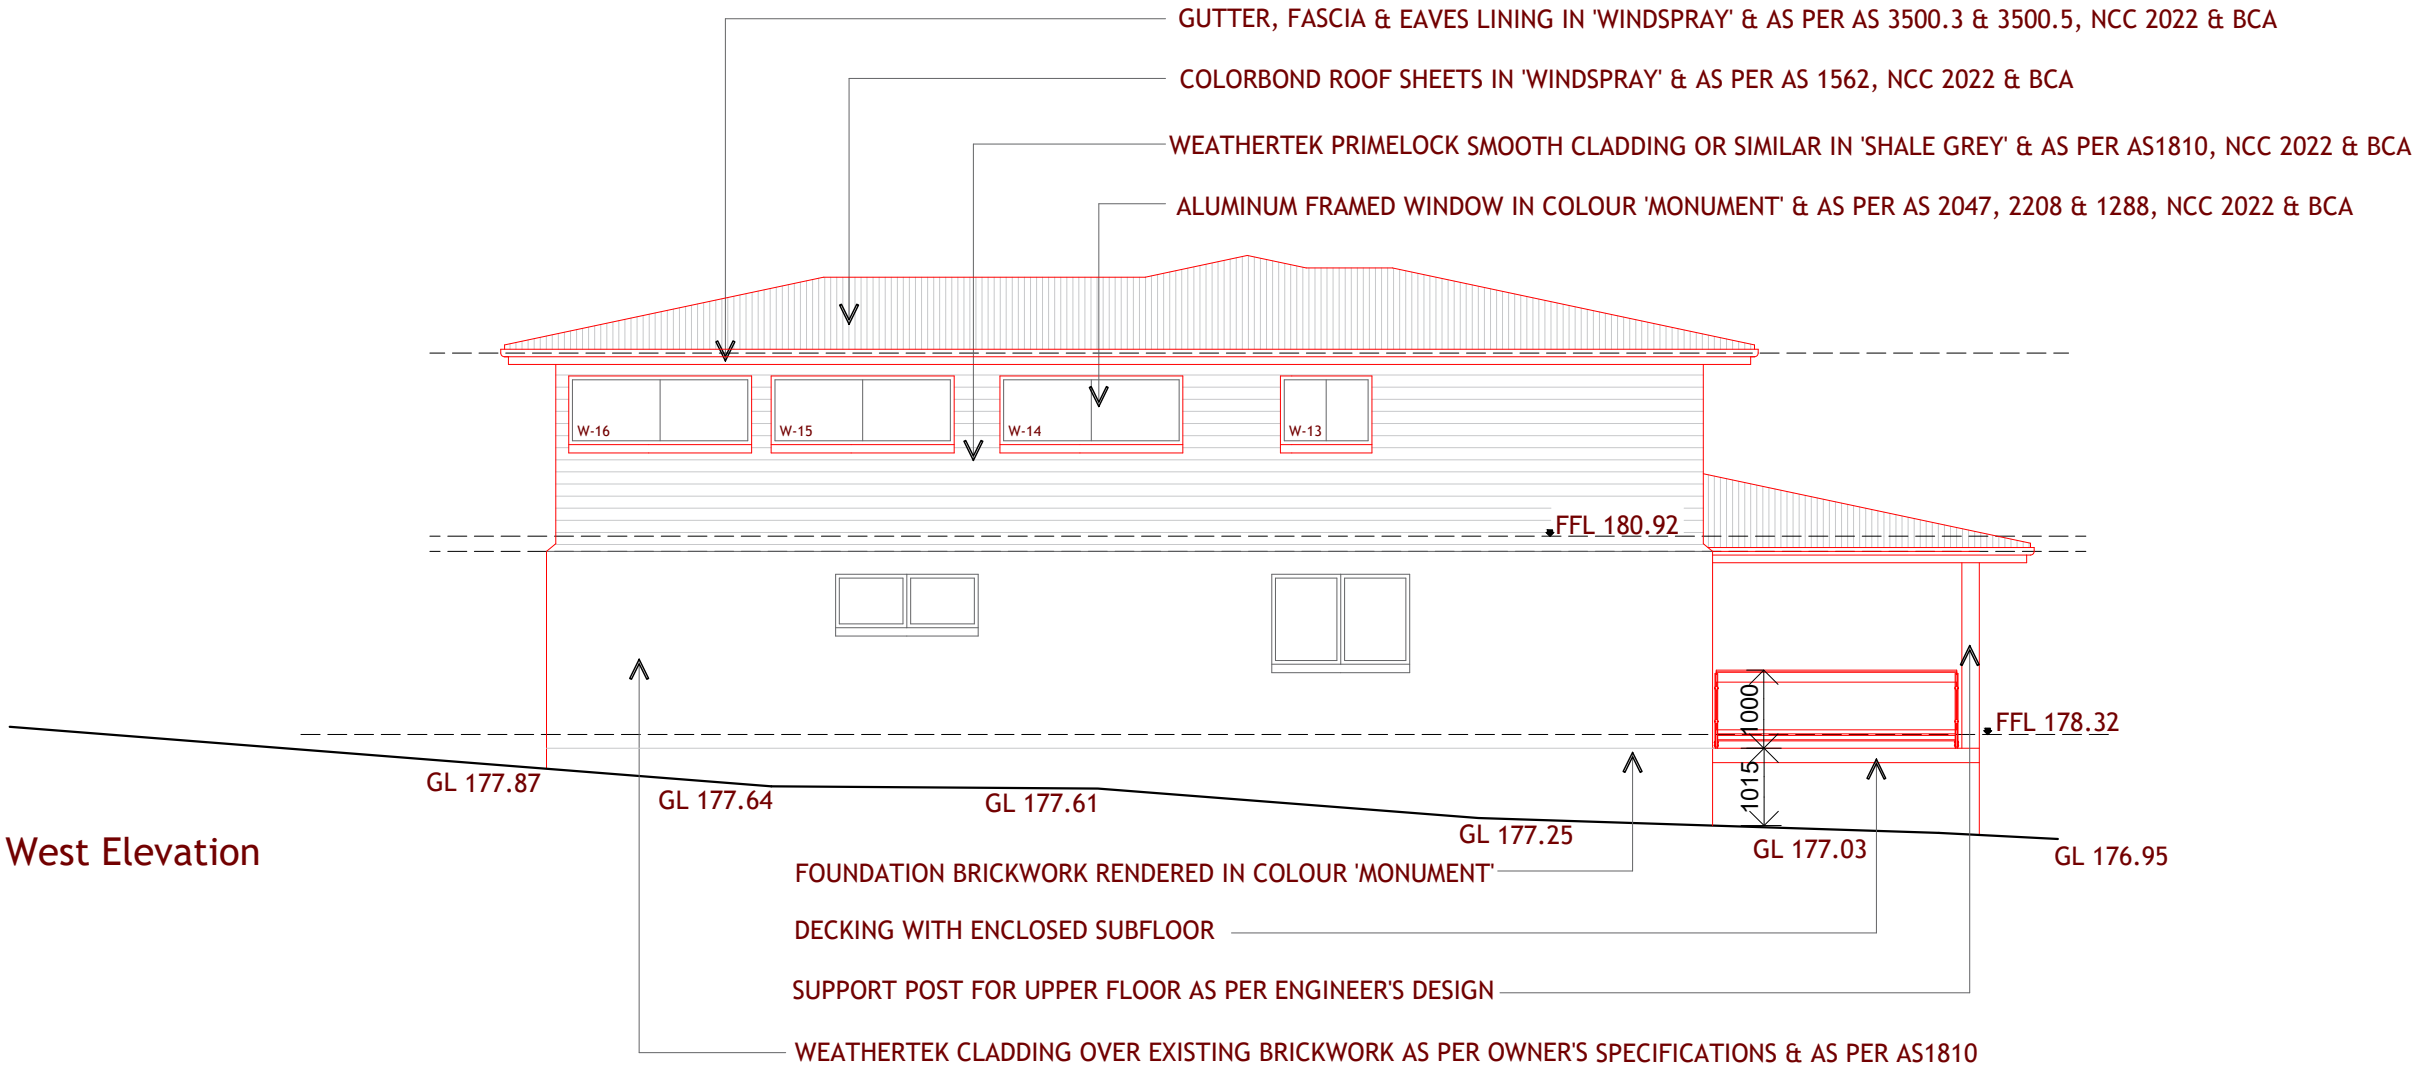

West Elevation

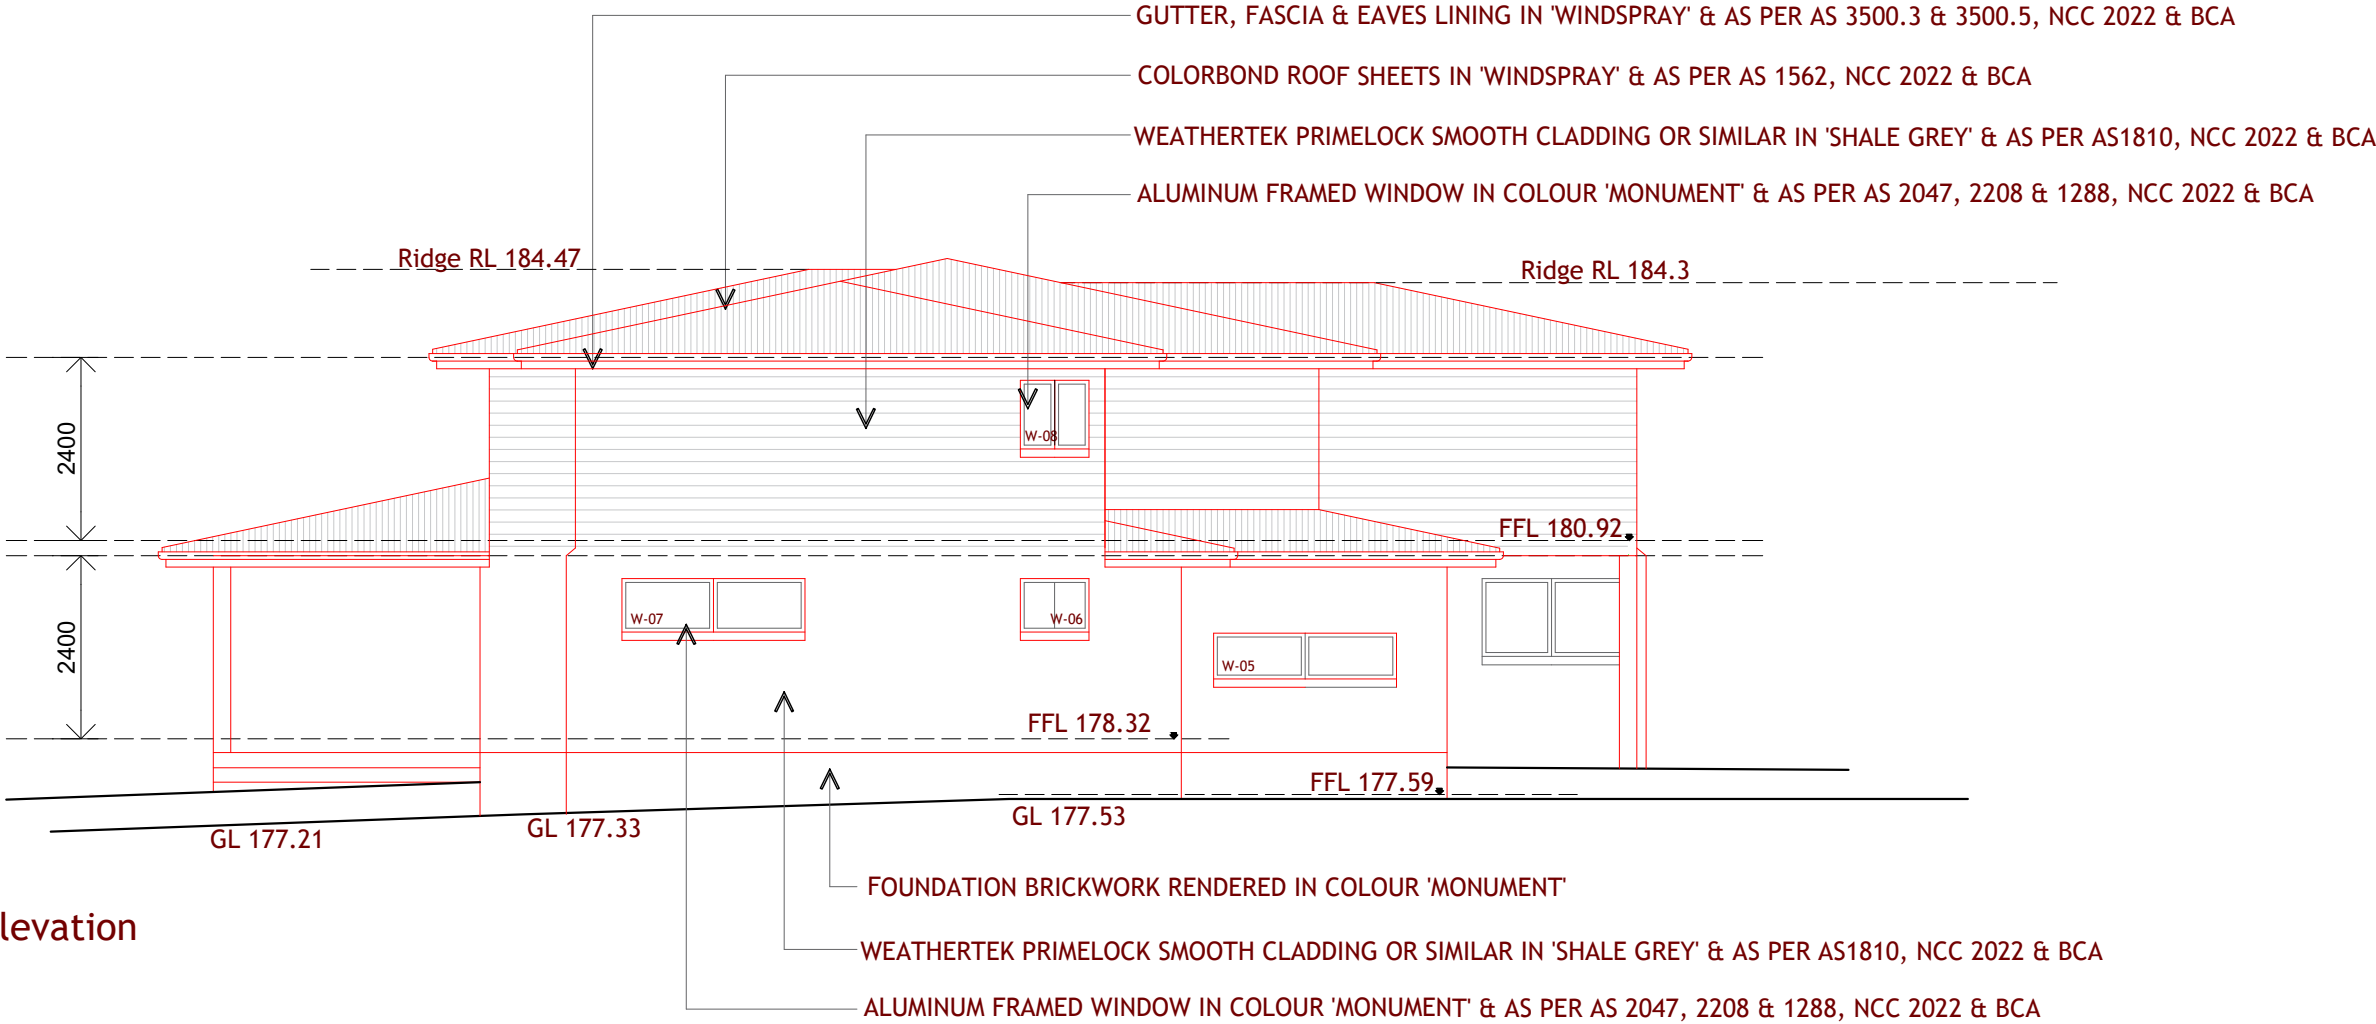

East Elevation

Project Name:
Bland

Address:
**6 Lockhart Place,
Belrose
Lot 21 DP 236849**

Project Description:
Alterations & Additions

Drawing Name:
East & West Elevations

Drawing Number:
240617-05

Scale:
1:100 (A3)

Version:
**Development Application
Plans**

Date:
02-07-2025

**AJH
Design**

0490 372 522
ajhdesign@outlook.com
ABN 82 620 448 167




Do not scale this drawing, use written dimensions shown on plan.

Report any discrepancies in the dimensions to the author or the builder prior to the commencement of works.

All levels to be checked on site by a registered surveyor prior to commencement of works.

These drawings and all associated documentation remain the property of AJH Design and cannot be used or copied without written approval from AJH Design.

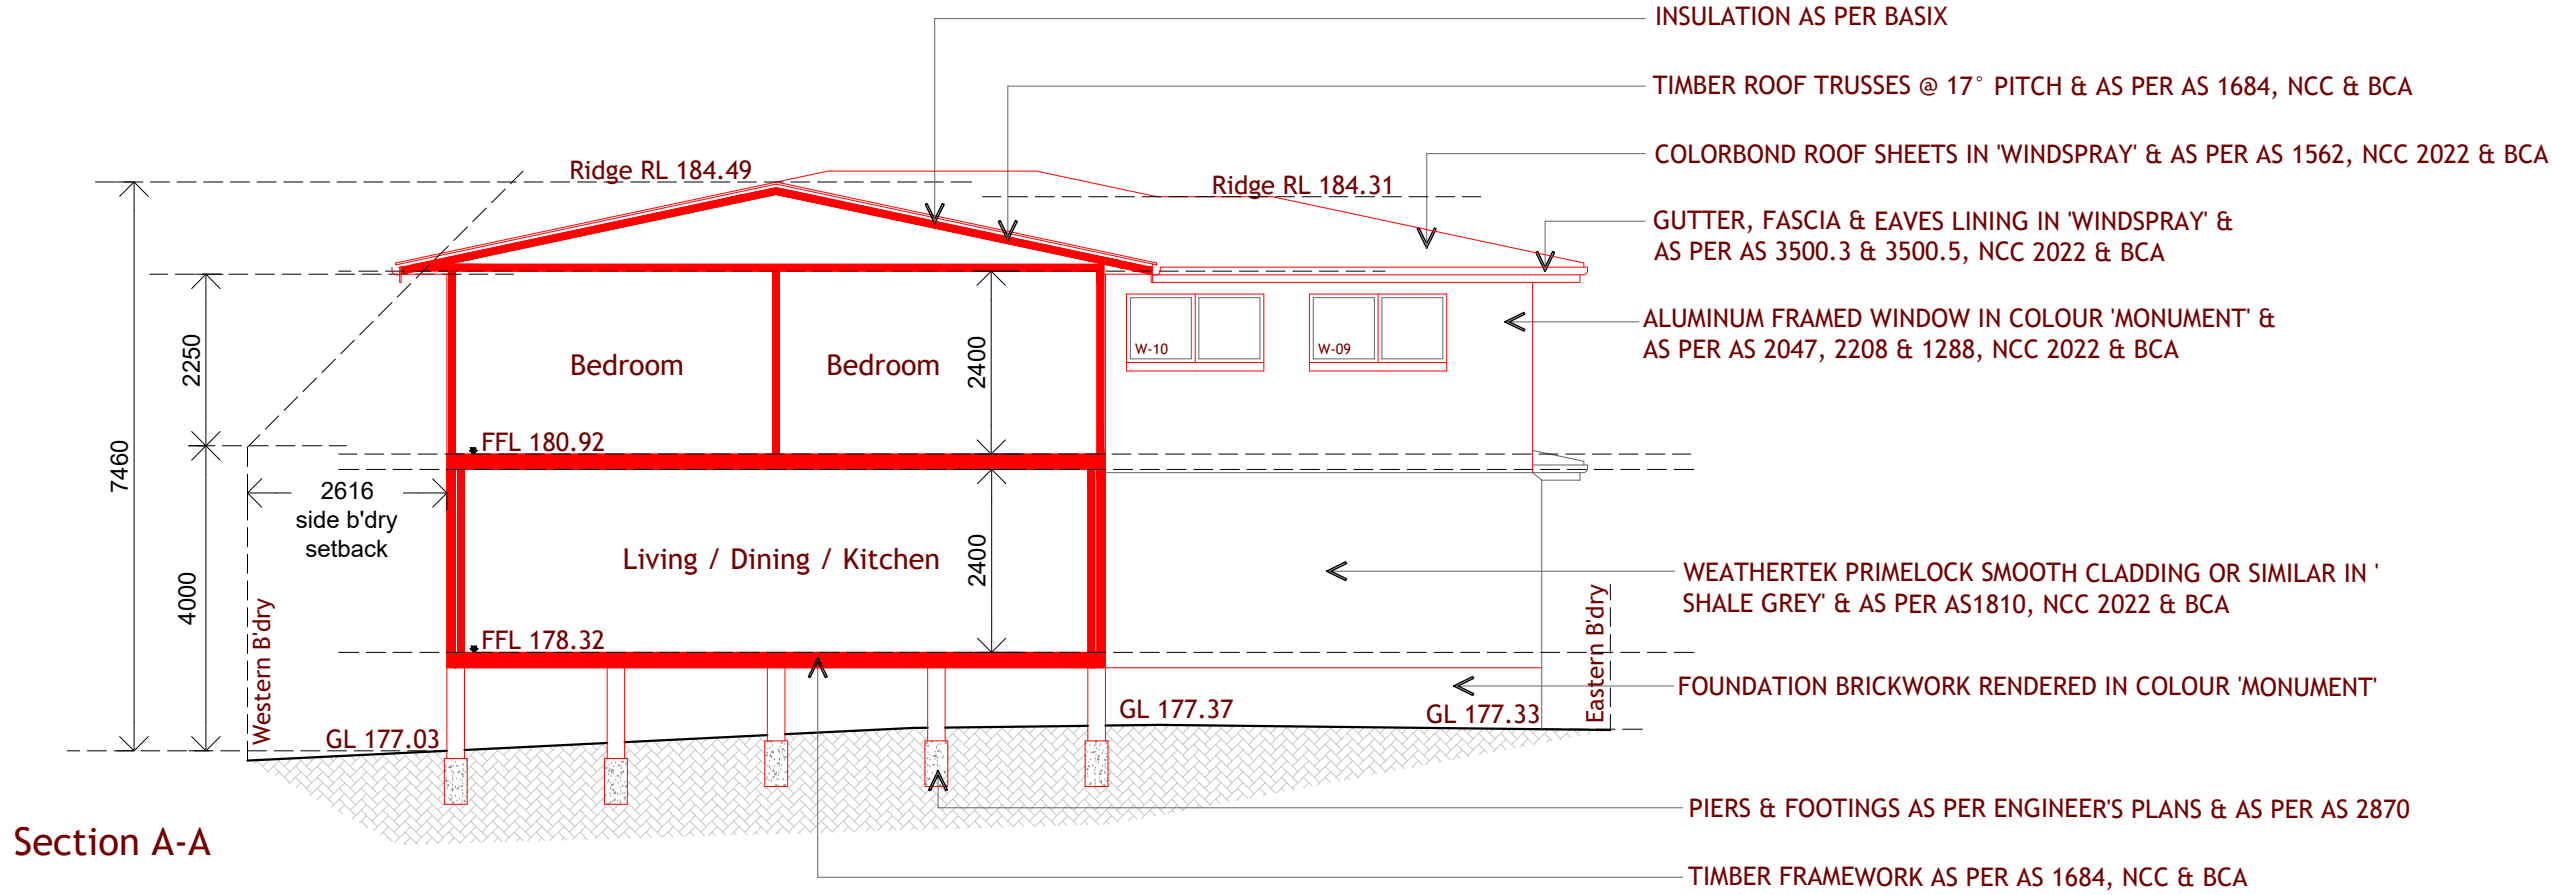

Project Name:
Bland

Address:
**6 Lockhart Place,
Belrose
Lot 21 DP 236849**

Project Description:
Alterations & Additions

Drawing Name:
**Section A-A
Window Schedule
Finishes Schedule**

Drawing Number:
240617-06

Scale:
1:100 (A3)

Version:

**Development Application
Plans**

Date:
02-07-2025

**AJH
Design**

0490 372 522
ajhdesign@outlook.com
ABN 82 620 448 167



Do not scale this drawing, use written dimensions shown on plan.

Report any discrepancies in the dimensions to the author or the builder prior to the commencement of works.

All levels to be checked on site by a registered surveyor prior to commencement of works.


These drawings and all associated documentation remain the property of AJH Design and cannot be used or copied without written approval from AJH Design.

Window Schedule

No.	Description	Orientation	No.	Description	Orientation
W-01	900W x 2100H Aluminum framed sliding window	North	W-09	1800W x 900H Aluminum framed sliding window	South
W-02	2400W x 1200H Aluminum framed sliding window - Fall Safe conditions applied +External Adj Louvre / Blind	North	W-10	1800W x 900H Aluminum framed sliding window - Fall Safe conditions applied	South
W-03	3000W x 900H Aluminum framed sliding window - Fall Safe conditions applied +External Adj Louvre / Blind	North	W-11	2400W x 900H Aluminum framed sliding window - Fall Safe conditions applied	South
W-04	2400W x 600H Aluminum framed sliding window	East	W-12	2400W x 900H Aluminum framed sliding window +External Adj Louvre / Blind	West
W-05	900W x 600H Aluminum framed Sliding window	East	W-13	1200W x 900H Aluminum framed Sliding window - Fall safe conditions applied +External Adj Louvre / Blind	West
W-06	2400W x 600H Aluminum framed sliding window	East	W-14	2400W x 900H Aluminum framed sliding window +External Adj Louvre / Blind	West
W-07	900W x 1000H Aluminum framed Sliding window - Fall safe conditions applied +External Adj Louvre / Blind	East	W-15	2400W x 900H Aluminum framed Sliding window	West
W-08	5400W x 2100H Aluminum framed stacking slider system	South	W-16	2100W x 900H Aluminum framed sliding window - Fall safe conditions applied	West

Finishes Schedule

Item	Description
ROOF CLADDING	Standard Colorbond roof sheets in colour - 'Windspray'
GUTTER, FASCIA & DP	Standard Colorbond in colour - 'Windspray'
FOUNDATION WALL	Foundation Brickwork rendered in colour - 'Monument'
WALL CLADDING	Weathertek Primelock smooth cladding or similar in colour - 'Shale Grey'
WINDOWS	Aluminum framed sliding windows in colour - 'Monument'
STAKING DOORS	Aluminum framed sliding windows in colour - 'Monument'
ROLLER DOORS	Colorbond Roller Doors in colour - 'Monument'

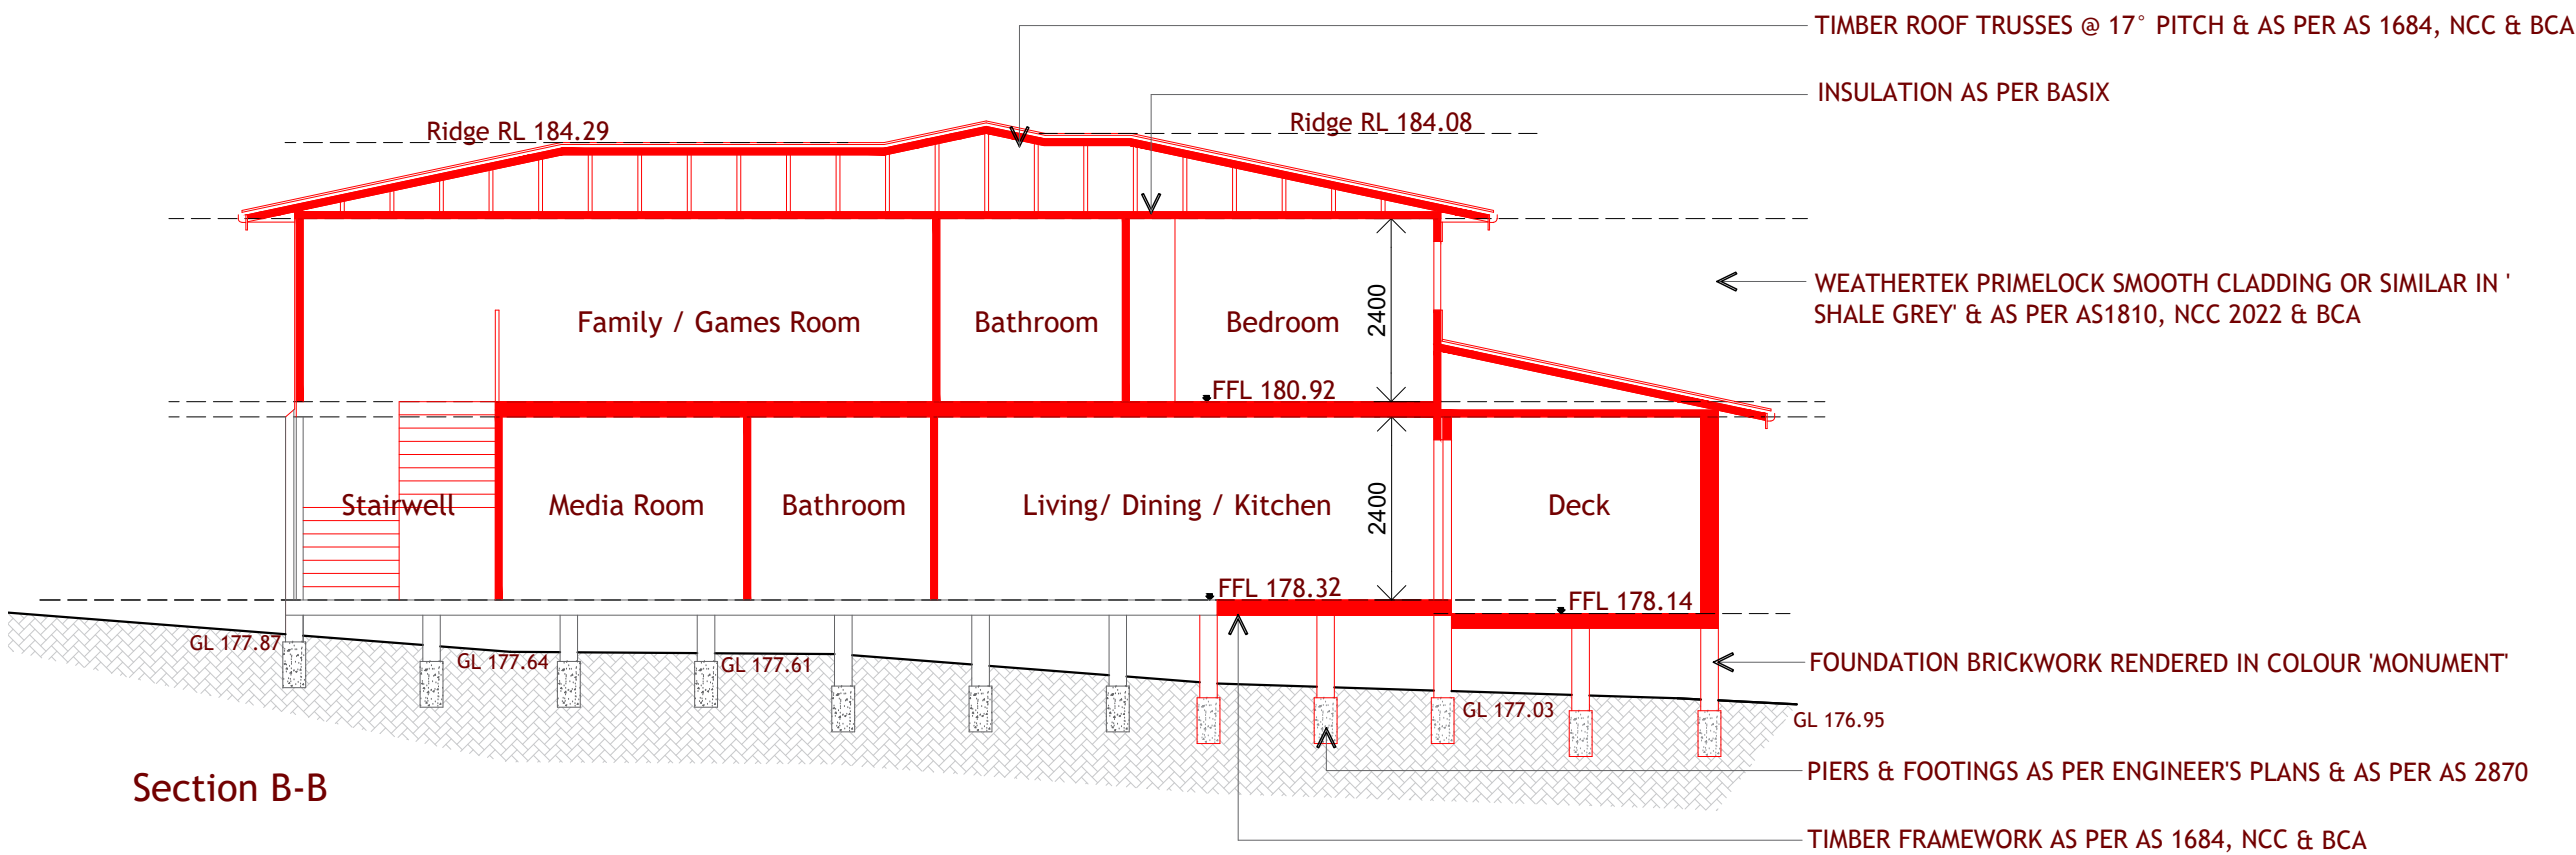

Project Name:
Bland

Address:
**6 Lockhart Place,
Belrose
Lot 21 DP 236849**

Project Description:
Alterations & Additions

Drawing Name:
**Section B-B
BASIX Commitment**

Drawing Number:
240617-07

Scale:
1:100 (A3)

Version:
**Development Application
Plans**

Date:
02-07-2025

BASIX Commitment Table			
Water Commitments:	Energy Commitments:		Lighting:
FIXTURES New / Altered Showerheads: Flow rate no greater than 9ltrs per minute or Minimum 3 Star Rating New / Altered Taps: Flow Rate no greater than 9ltrs per minute or Minimum 5 Star Rating New / Altered Toilets: Flow rate no greater than 4ltrs per flush or Minimum 5 Star Rating. Hot Water System: Gas Instantaneous ALTERNATIVE WATER A Rainwater tank of at least 2,000 ltrs capacity must be installed in accordance with the regulatory authority. Tank must be connected to at least one WC, Laundry and one outdoor tap.	Construction: Conc. Slab Suspended Floor: Framed (Enclosed Sub-Floor) R0.7 External Wall: Brick External Wall: Clad (weatherboard, fibro, metal) Internal Wall Shared with Garage .36 Flat Ceiling / Pitched Roof Insulation must be installed in accordance with Part 3.12.1.1 of the Building Code of Australia. GLAZING WINDOW No. 1,4,5,6,8,10,11,12,15 & 16 2,3,7,13 & 14	Additional Insulation: Nil R0.6 (or R1.3 inc. construction) R1.16 or (R1.7 inc construction) R1.3 or (R1.7 inc. construction) Nil Ceiling: R 3.0 (up) Medium (Solar Apsorp. 0.475 - 0.70) REQUIREMENTS: Improved Aluminum Single Clear Improved Aluminum Single Clear (External Adjustable Louvre / Blind)	VENTILATION Kitchen must be fitted with an exhaust fan which is not ducted with operation to be manual on/off switch. Laundry must be fitted with an exhaust fan which is not ducted with operation to be manual on/off switch. Bathroom must be fitted with an exhaust fan which is not ducted with operation to be manual on/off switch. ARTIFICIAL LIGHTING AREA Primarily lit by Fluorescent or LED Lamps Dedicated Fittings Bedroom Living / Dining Kitchen Bath / WC Laundry Hallway YES YES YES YES YES YES YES NATURAL LIGHTING A window and / or skylight must be installed in the kitchen of the dwelling. A window and / or skylight must be installed in the bathrooms & toilets of the dwelling. OTHER REQUIREMENTS A well ventilated refrigerator space must be provided.



Do not scale this drawing, use written dimensions shown on plan.



Report any discrepancies in the dimensions to the author or the builder prior to the commencement of works.

All levels to be checked on site by a registered surveyor prior to commencement of works.

These drawings and all associated documentation remain the property of AJH Design and cannot be used or copied without written approval from AJH Design.

Roof & Stormwater Plan Landscape Area

Site Area 792.5m²
Landscaped Area for
Primary Dwelling 280m²
Landscaped Area for
Secondary Dwelling 120m²

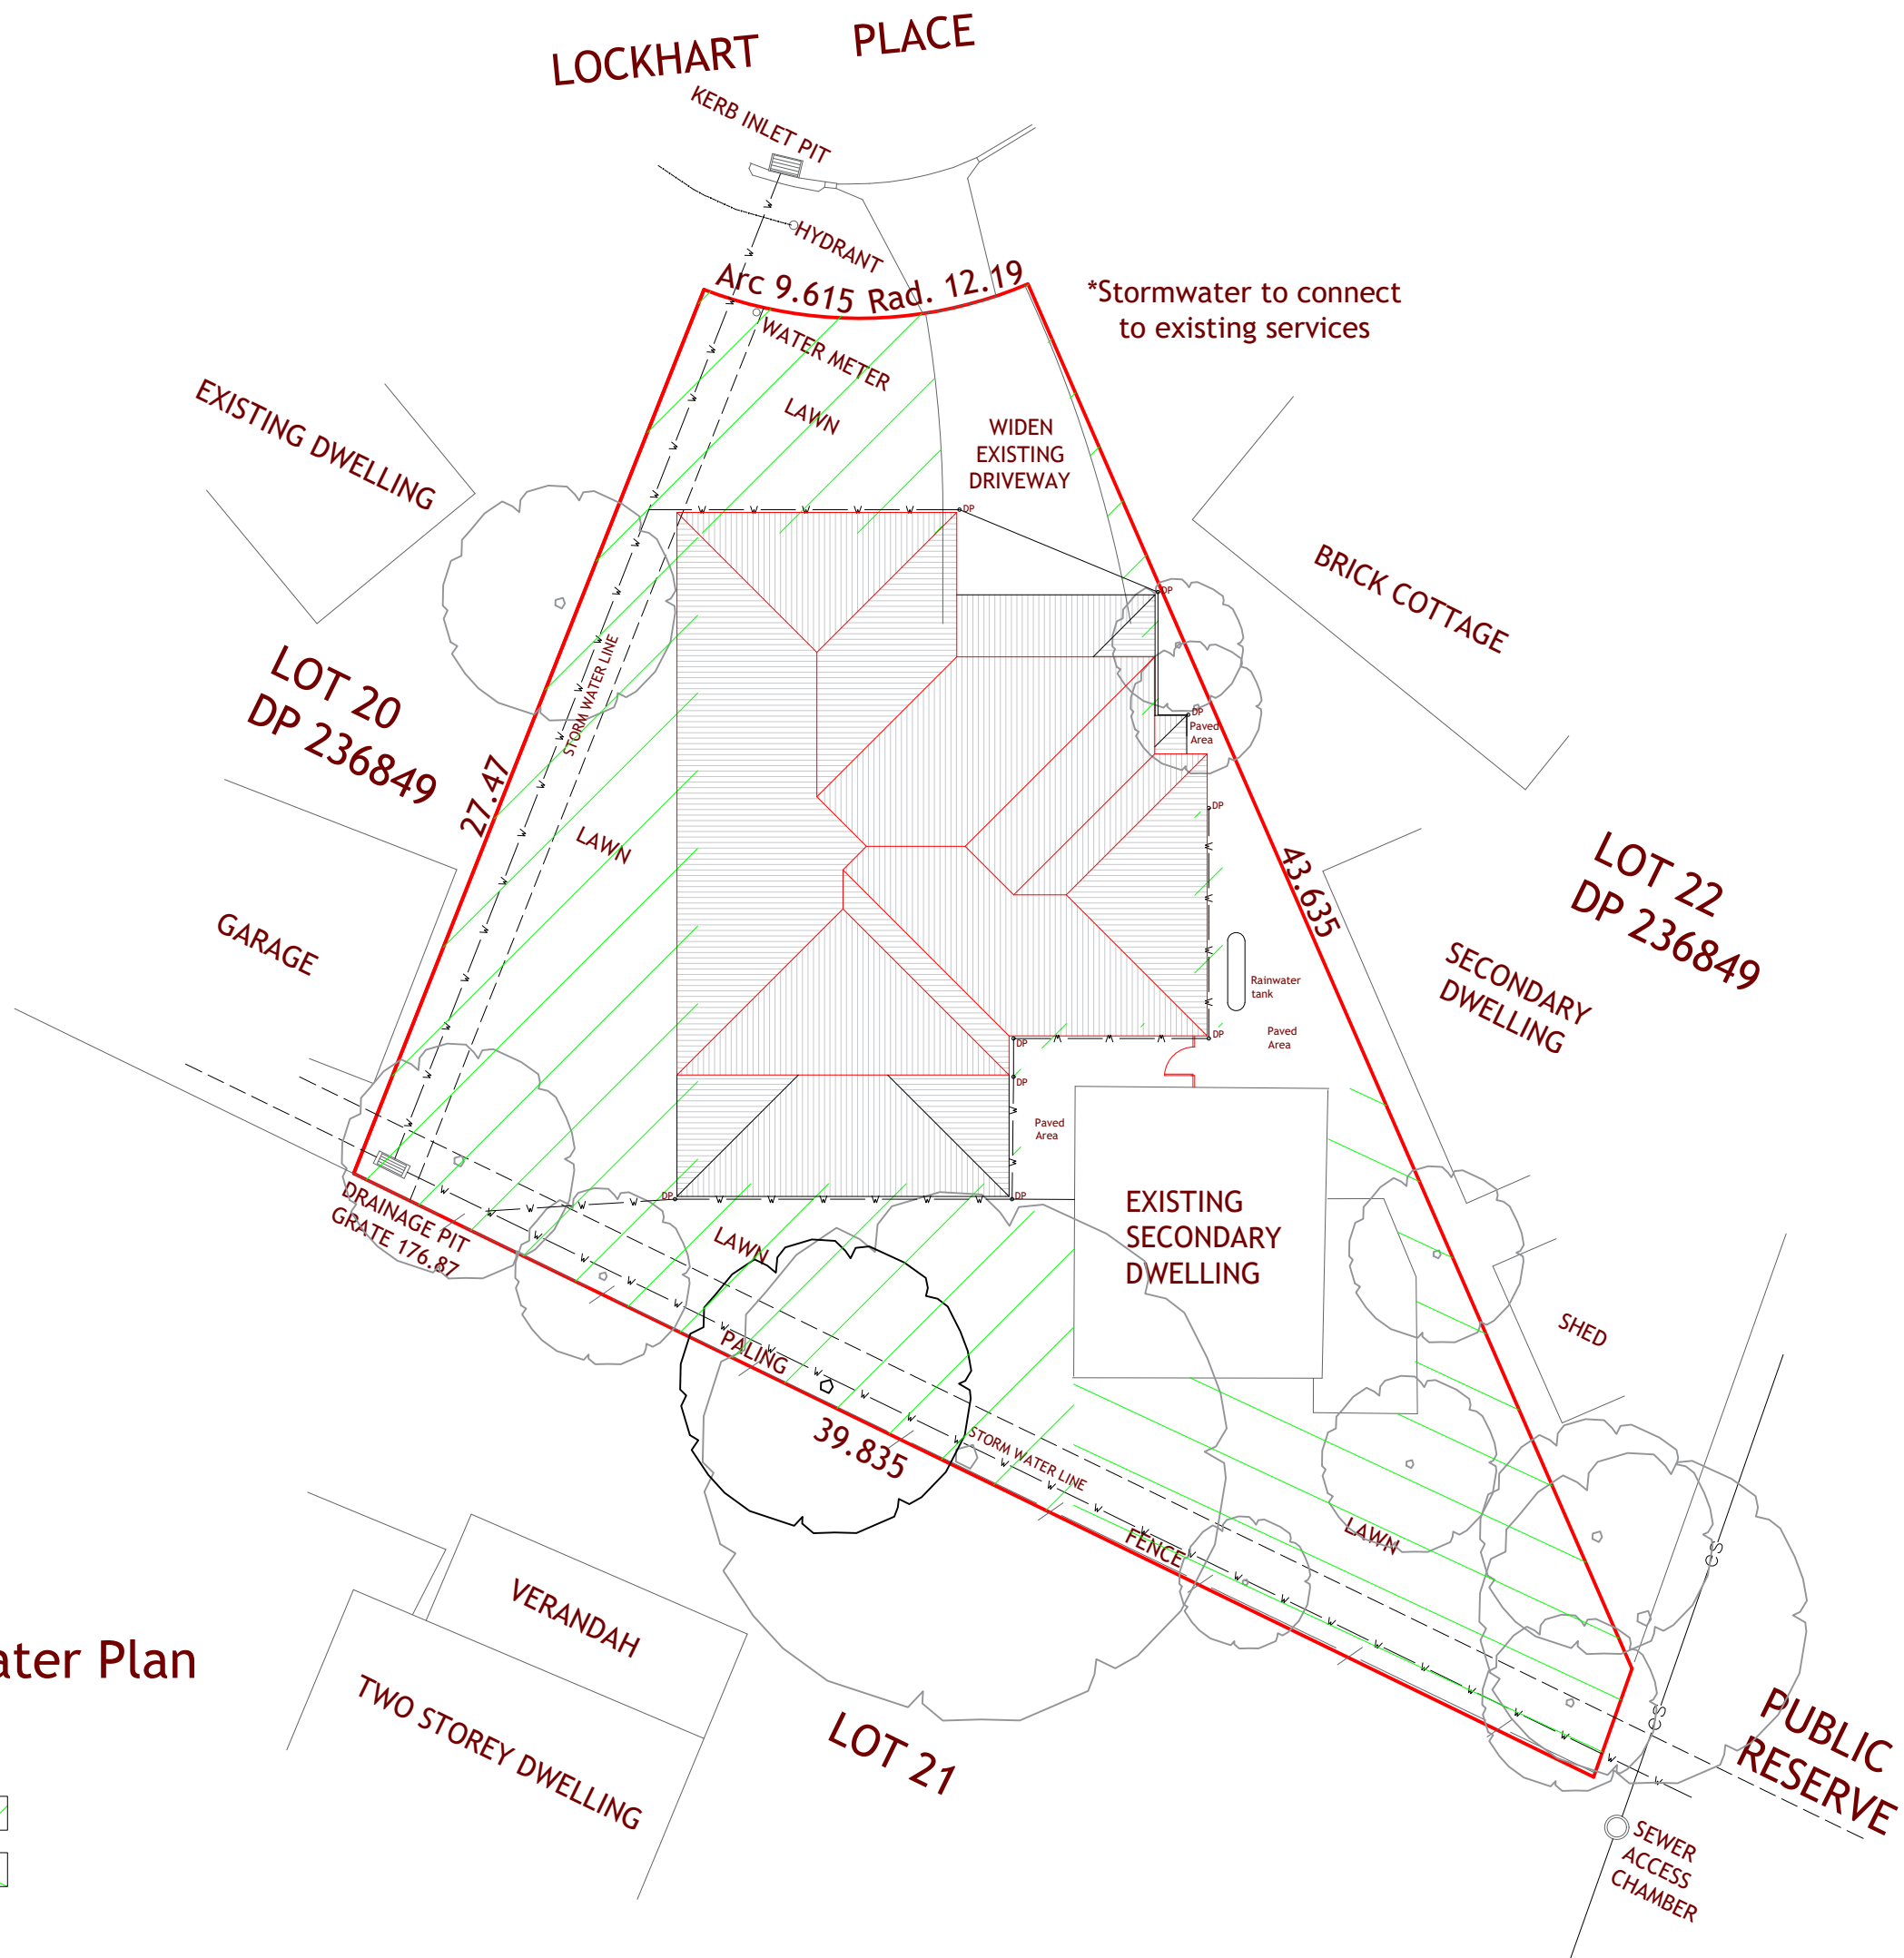 

Project Name:
Bland

Address:
**6 Lockhart Place,
Belrose
Lot 21 DP 236849**

Project Description:
Alterations & Additions

Drawing Name:
**Roof & Stormwater Plan
Landscaped Areas**

Drawing Number:
240617-08

Scale:
1:200 (A3)

Version:
**Development Application
Plans**

Date:
02-07-2025



AJH Design

0490 372 522
ajhdesign@outlook.com
ABN 82 620 448 167




Do not scale this drawing, use written dimensions shown on plan.


Report any discrepancies in the dimensions to the author or the builder prior to the commencement of works.

All levels to be checked on site by a registered surveyor prior to commencement of works.


These drawings and all associated documentation remain the property of AJH Design and cannot be used or copied without written approval from AJH Design.

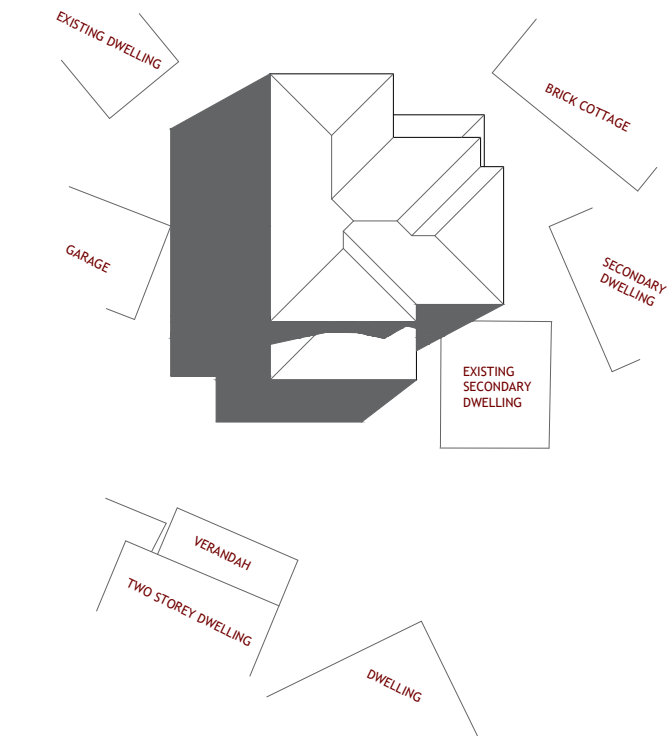


01 - March 21st 9am

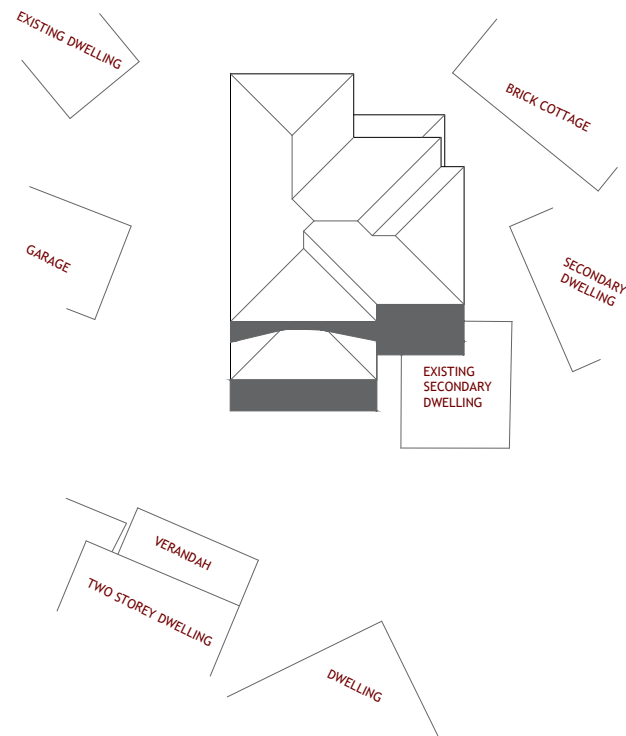


02 - March 21st 12pm

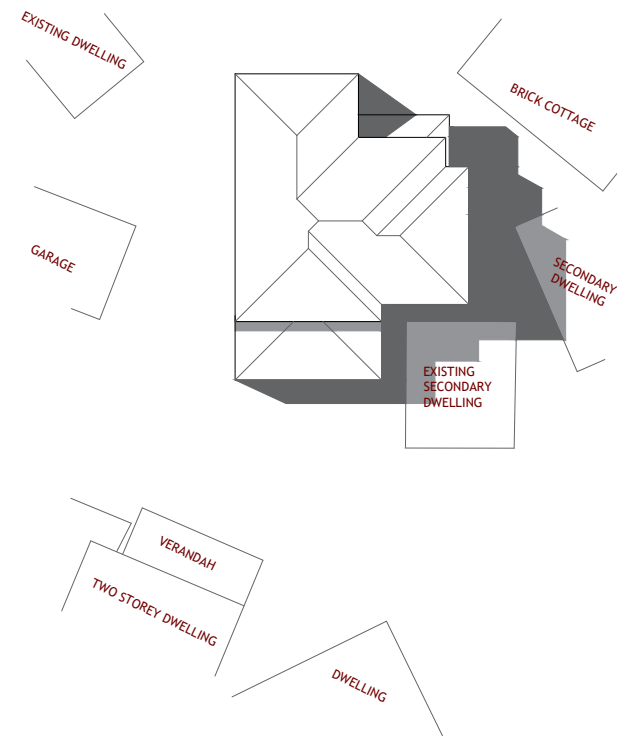


03 - March 21st 3pm

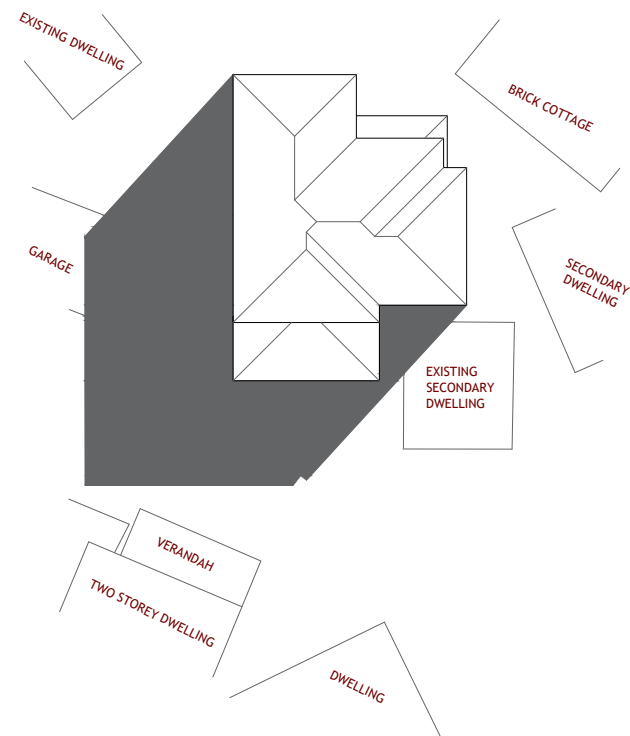

04 - June 21st 9am

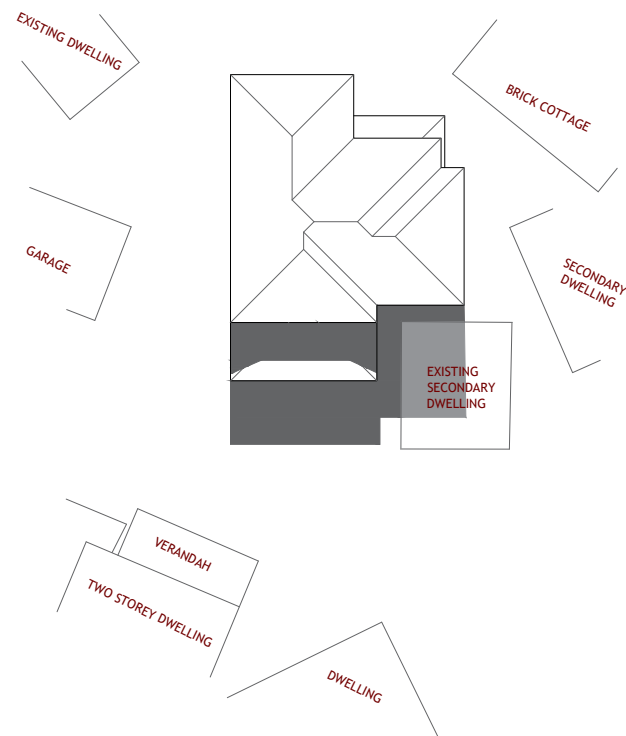

05 - June 21st 12pm

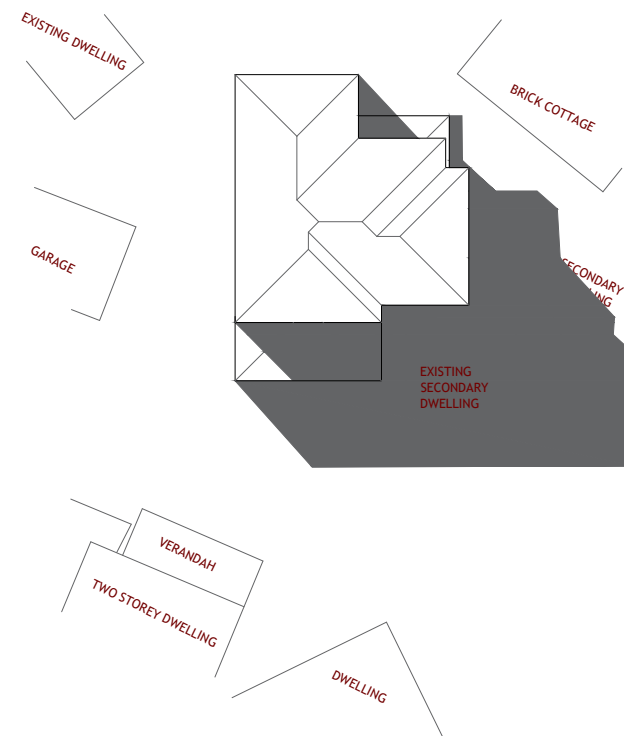

06 - June 21st 3pm

Project Name:

Bland

Address:

6 Lockhart Place,
Belrose
Lot 21 DP 236849

Project Description:

Alterations & Additions

Drawing Name:

Shadow Diagrams
March & June

Drawing Number:

240617-09

Scale:

1:500 (A3)

Version:

Development Application
Plans

Date:

02-07-2025

Orientation:



AJH Design

0490 372 522
ajhdesign@outlook.com
ABN 82 620 448 167



Do not scale this drawing, use written dimensions shown on plan.

Report any discrepancies in the dimensions to the author or the builder prior to the commencement of works.

All levels to be checked on site by a registered surveyor prior to commencement of works.

These drawings and all associated documentation remain the property of AJH Design and cannot be used or copied without written approval from AJH Design.

Project Name:

Bland

Address:

6 Lockhart Place,
Belrose
Lot 21 DP 236849

Project Description:

Alterations & Additions

Drawing Name:

Shadow Diagrams
December

Drawing Number:

240617-10

Scale:

1:500 (A3)


Version:

Development Application
Plans


Date:

02-07-2025


Orientation:

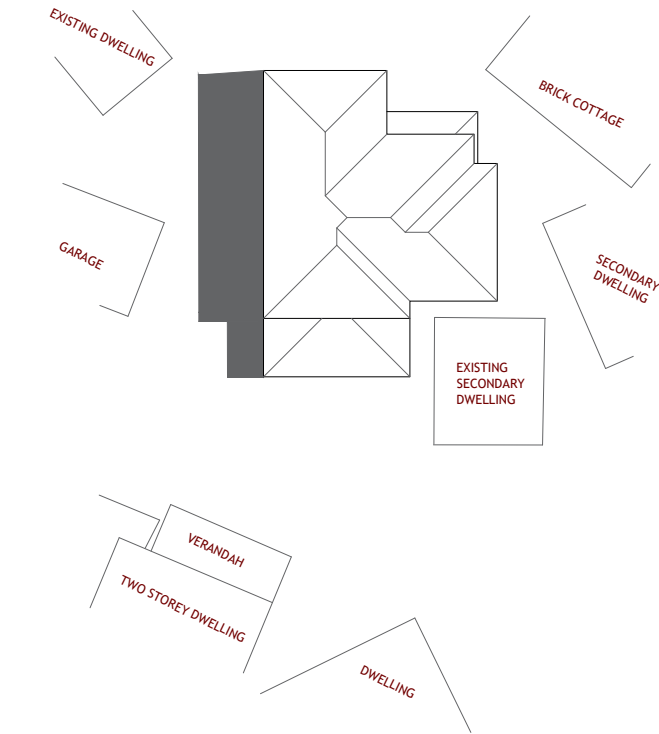

07 - December 21st 9am

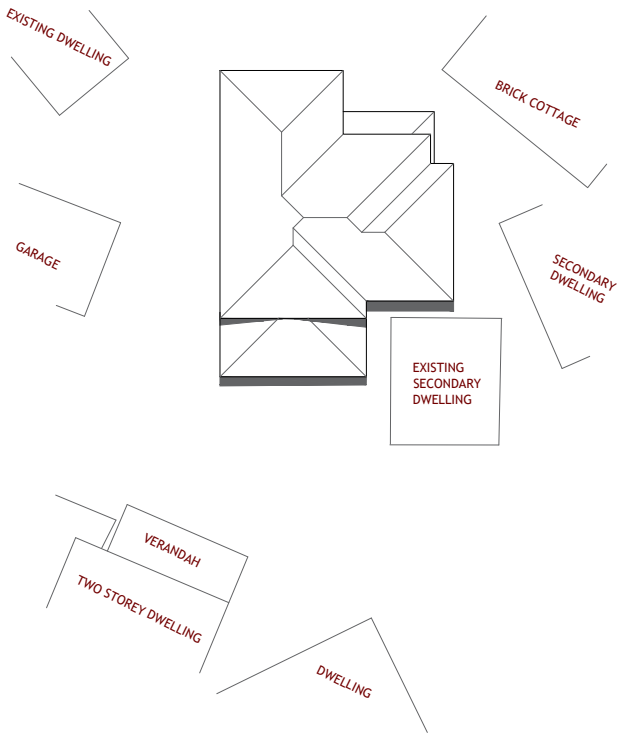

08 - December 21st 12pm

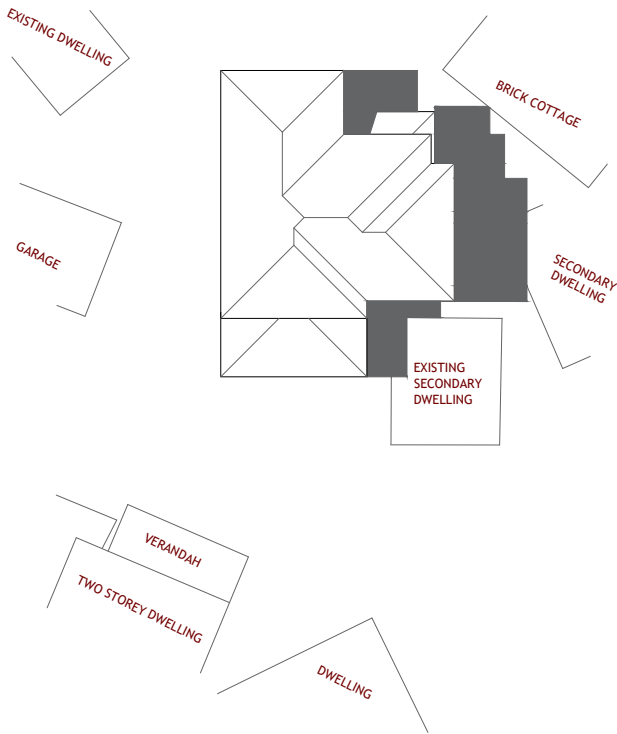

09 - December 21st 3pm

AJH
Design

0490 372 522
ajhdesign@outlook.com
ABN 82 620 448 167



Do not scale this drawing, use written dimensions shown on plan.

Report any discrepancies in the dimensions to the author or the builder prior to the commencement of works.

All levels to be checked on site by a registered surveyor prior to commencement of works.

These drawings and all associated documentation remain the property of AJH Design and cannot be used or copied without written approval from AJH Design.