



THIS PLAN IS TO BE READ IN
CONJUNCTION WITH
THE CONDITIONS OF DEVELOPMENT
CONSENT

MOD2025/0078

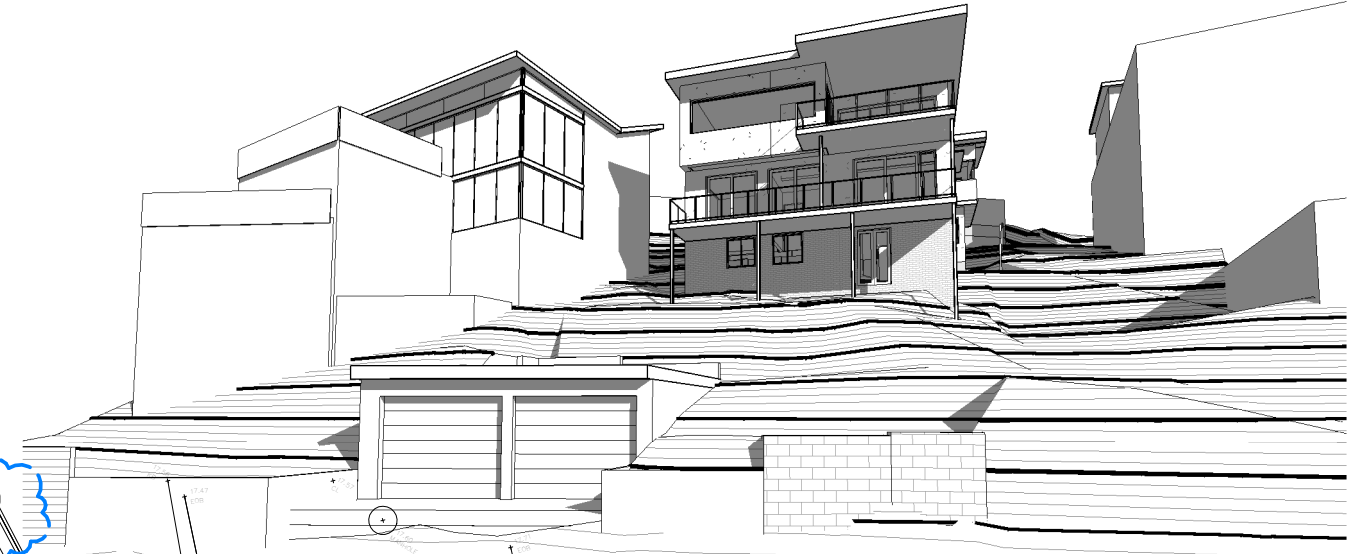

IMPRESSION OF PROPOSAL VIEWED FROM AIKTEN AVENUE

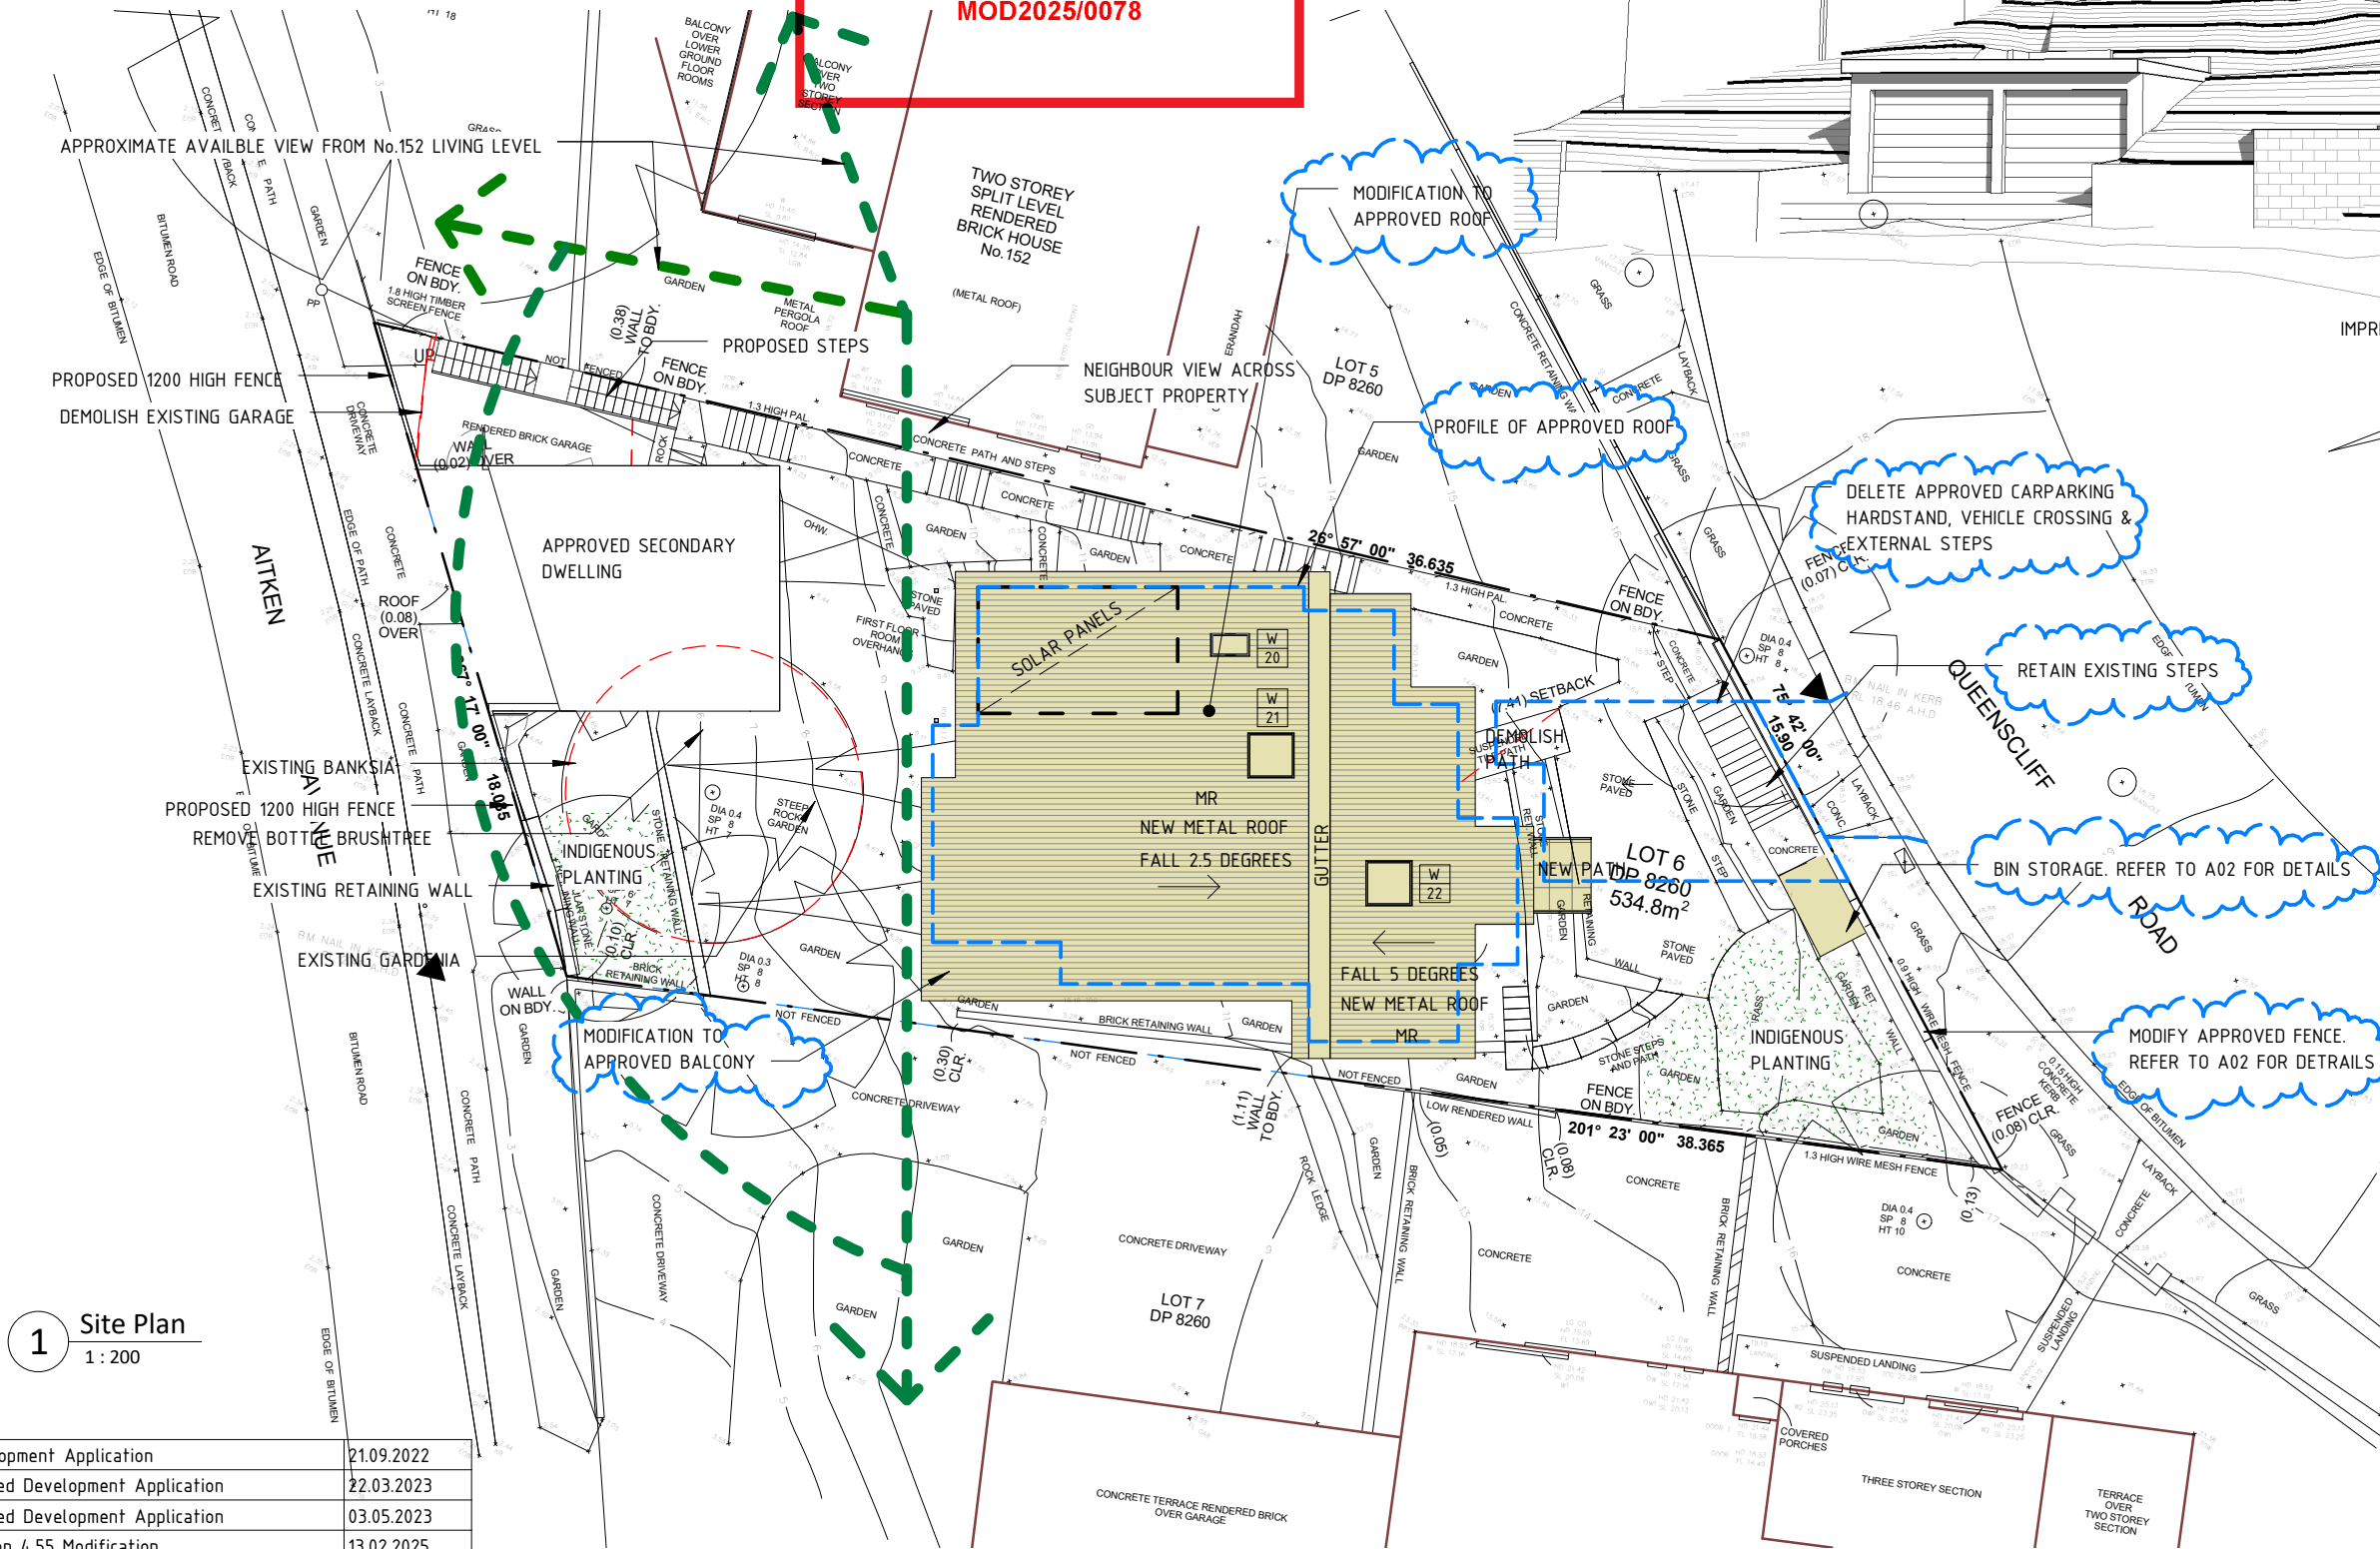

1 Site Plan
1:200

- ABBREVIATIONS
- AC AIR CONDITIONING
 - CR CEMENT RENDER
 - D DOOR
 - ENS ENSUITE
 - EX EXISTING
 - LDY LAUNDRY
 - MR METAL ROOF
 - RL REDUCED LEVEL
 - ROBE WARDROBE
 - W WINDOW
 - WC WATER CLOSET
 - WM WASHING MACHINE
- LEGEND
- EXISTING WALL
 - NEW TIMBER WALL
 - NEW BRICK WALL
 - DEMOLISH
 - SCOPE OF SECT 4.55 WORKS
 - SECTION 4.55 MODIFICATION WORKS

1	Development Application	21.09.2022
2	Revised Development Application	22.03.2023
3	Revised Development Application	03.05.2023
4	Section 4.55 Modification	13.02.2025
5	Section 4.55 Modification	07.03.2025
No	Revision Description	Date




80 WEST ST BALGOWLAH NSW 2093
mail@scopearchitects.com.au ph: 9400 4554
www.scopearchitects.com.au

CLIENT
**CHRISTINA & ANTONY
CLARKE**

PROJECT
Alterations & Additions
150 QUEENSLIFF RD QUEENSLIFF 2096
LOT: 6 DP: 8260



DRAWING TITLE
SITE PLAN

 

TRUE NORTH
DRAWN
XK
SIZE
A3
SCALE
As indicated

PROJECT NO.
02201
SCALE
As indicated

DRAWING NO
A01
REV NO
5

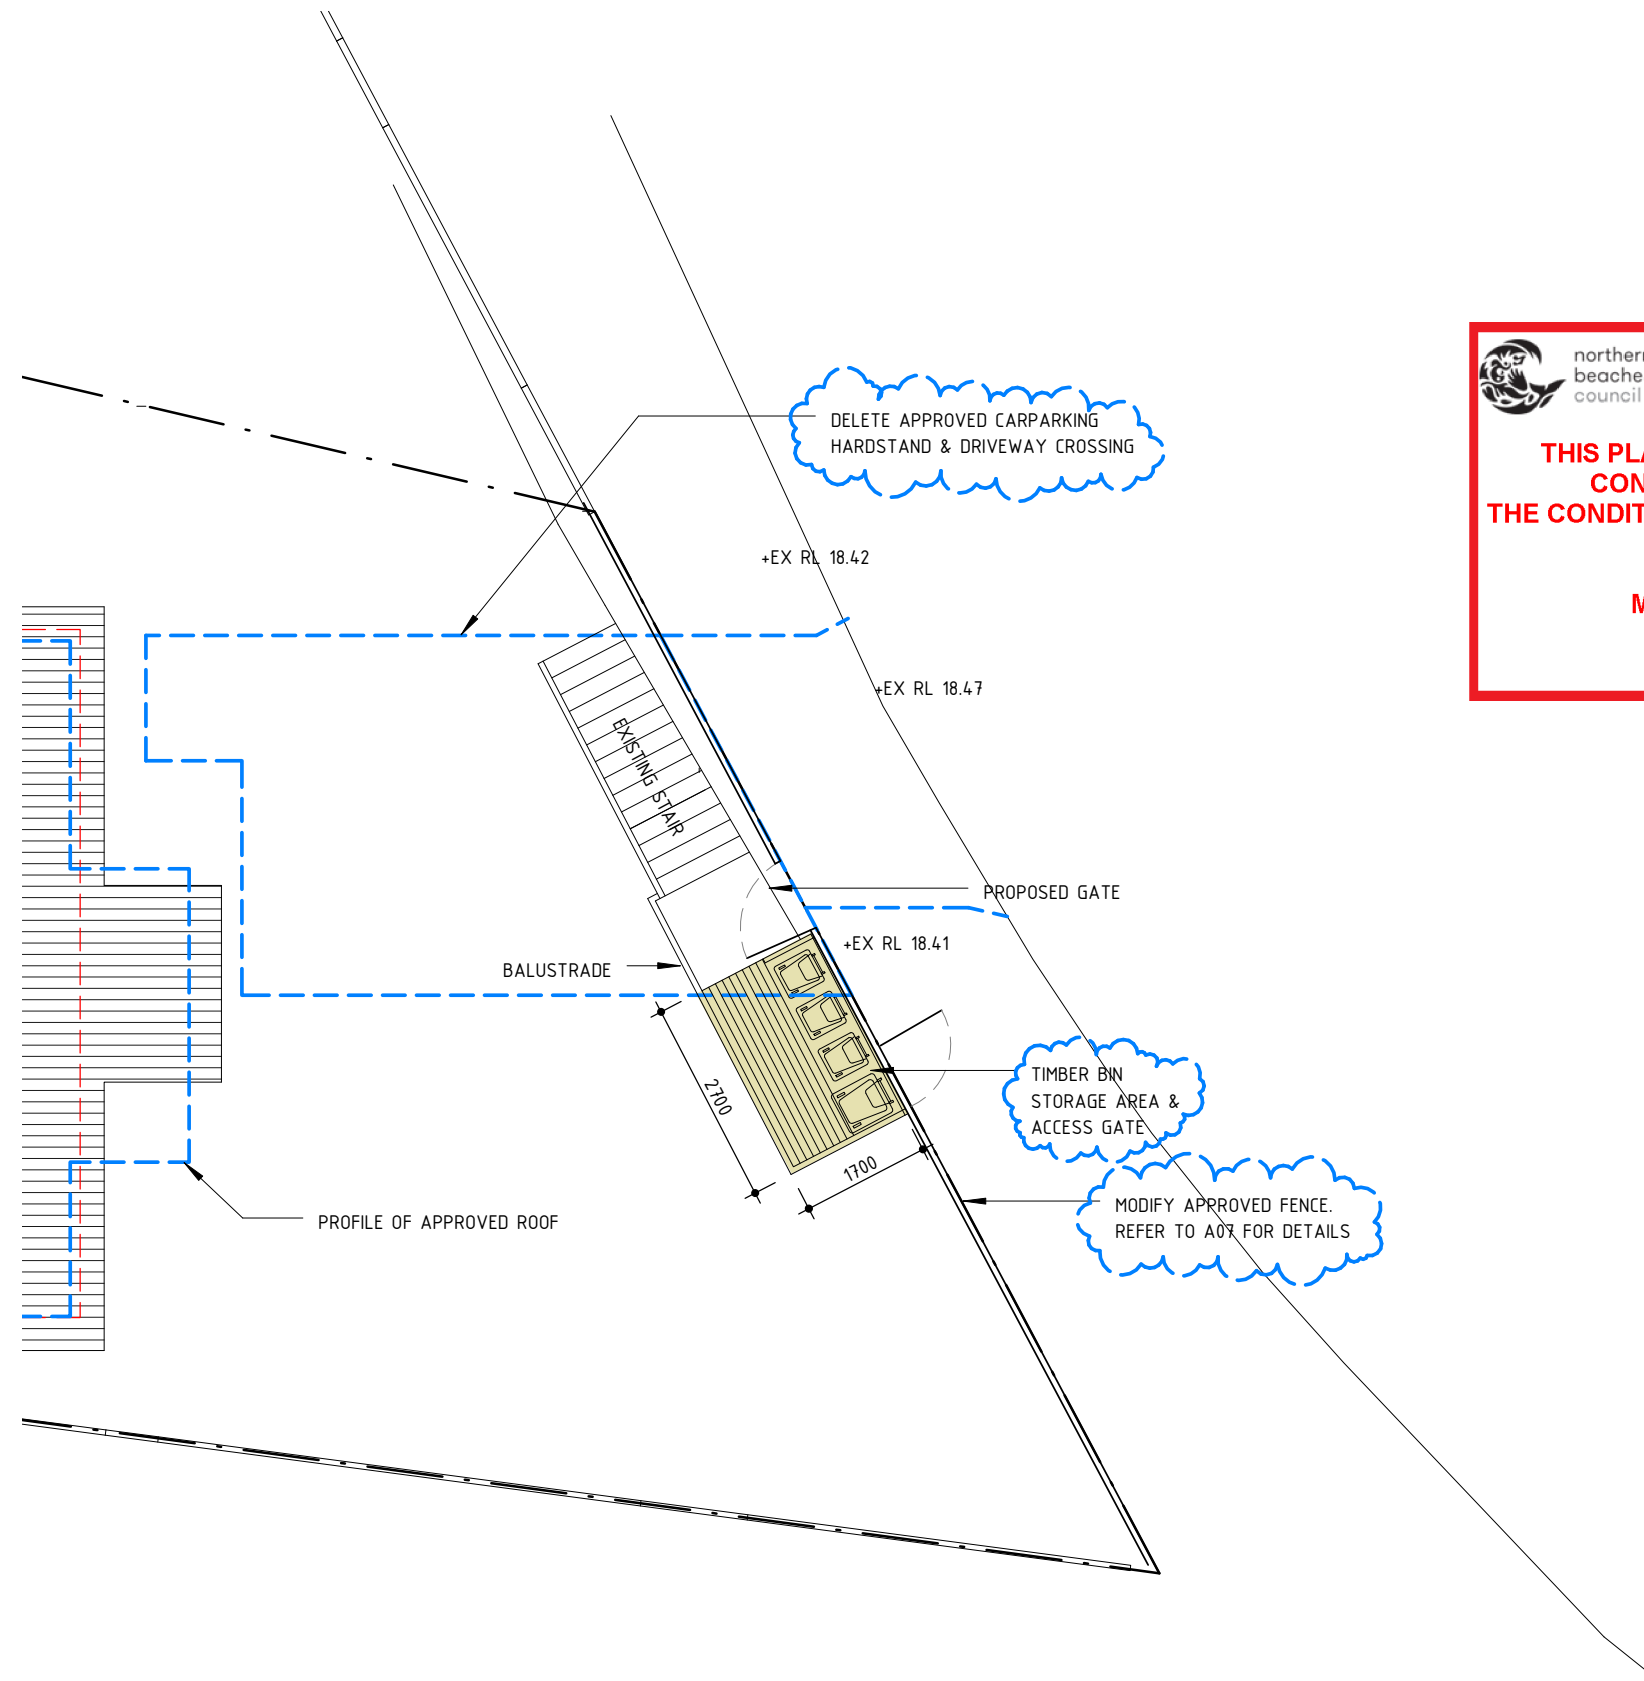 

 northern
beaches
council

**THIS PLAN IS TO BE READ IN
CONJUNCTION WITH
THE CONDITIONS OF DEVELOPMENT
CONSENT**

MOD2025/0078

- LEGEND
-  EXISTING WALL
 -  NEW TIMBER WALL
 -  NEW BRICK WALL
 -  DEMOLISH
 -  SCOPE OF SECT 4.55 WORKS
 -  SECTION 4.55 MODIFICATION WORKS

1	Development Application	21.09.2022
2	Revised Development Application	22.03.2023
3	Revised Development Application	03.05.2023
4	Section 4.55 Modification	13.02.2025
5	Section 4.55 Modification	07.03.2025
No	Revision Description	Date



80 WEST ST BALGOWLAH NSW 2093
mail@scopearchitects.com.au ph: 9400 4554
www.scopearchitects.com.au

CLIENT
**CHRISTINA & ANTONY
CLARKE**

PROJECT
Alterations & Additions
150 QUEENSLIFF RD QUEENSLIFF 2096
LOT: 6 DP: 8260

DRAWING TITLE
CARPARKING PLAN



DRAWN
XK


SIZE
A3

PROJECT NO.
02201

SCALE
1 : 100

DRAWING NO
A02

REV NO
5

 


- LEGEND
- EXISTING WALL
 - NEW TIMBER WALL
 - NEW BRICK WALL
 - DEMOLISH
 - SCOPE OF SECT 4.55 WORKS
 - SECTION 4.55 MODIFICATION WORKS

 northern beaches council

THIS PLAN IS TO BE READ IN CONJUNCTION WITH THE CONDITIONS OF DEVELOPMENT CONSENT

MOD2025/0078

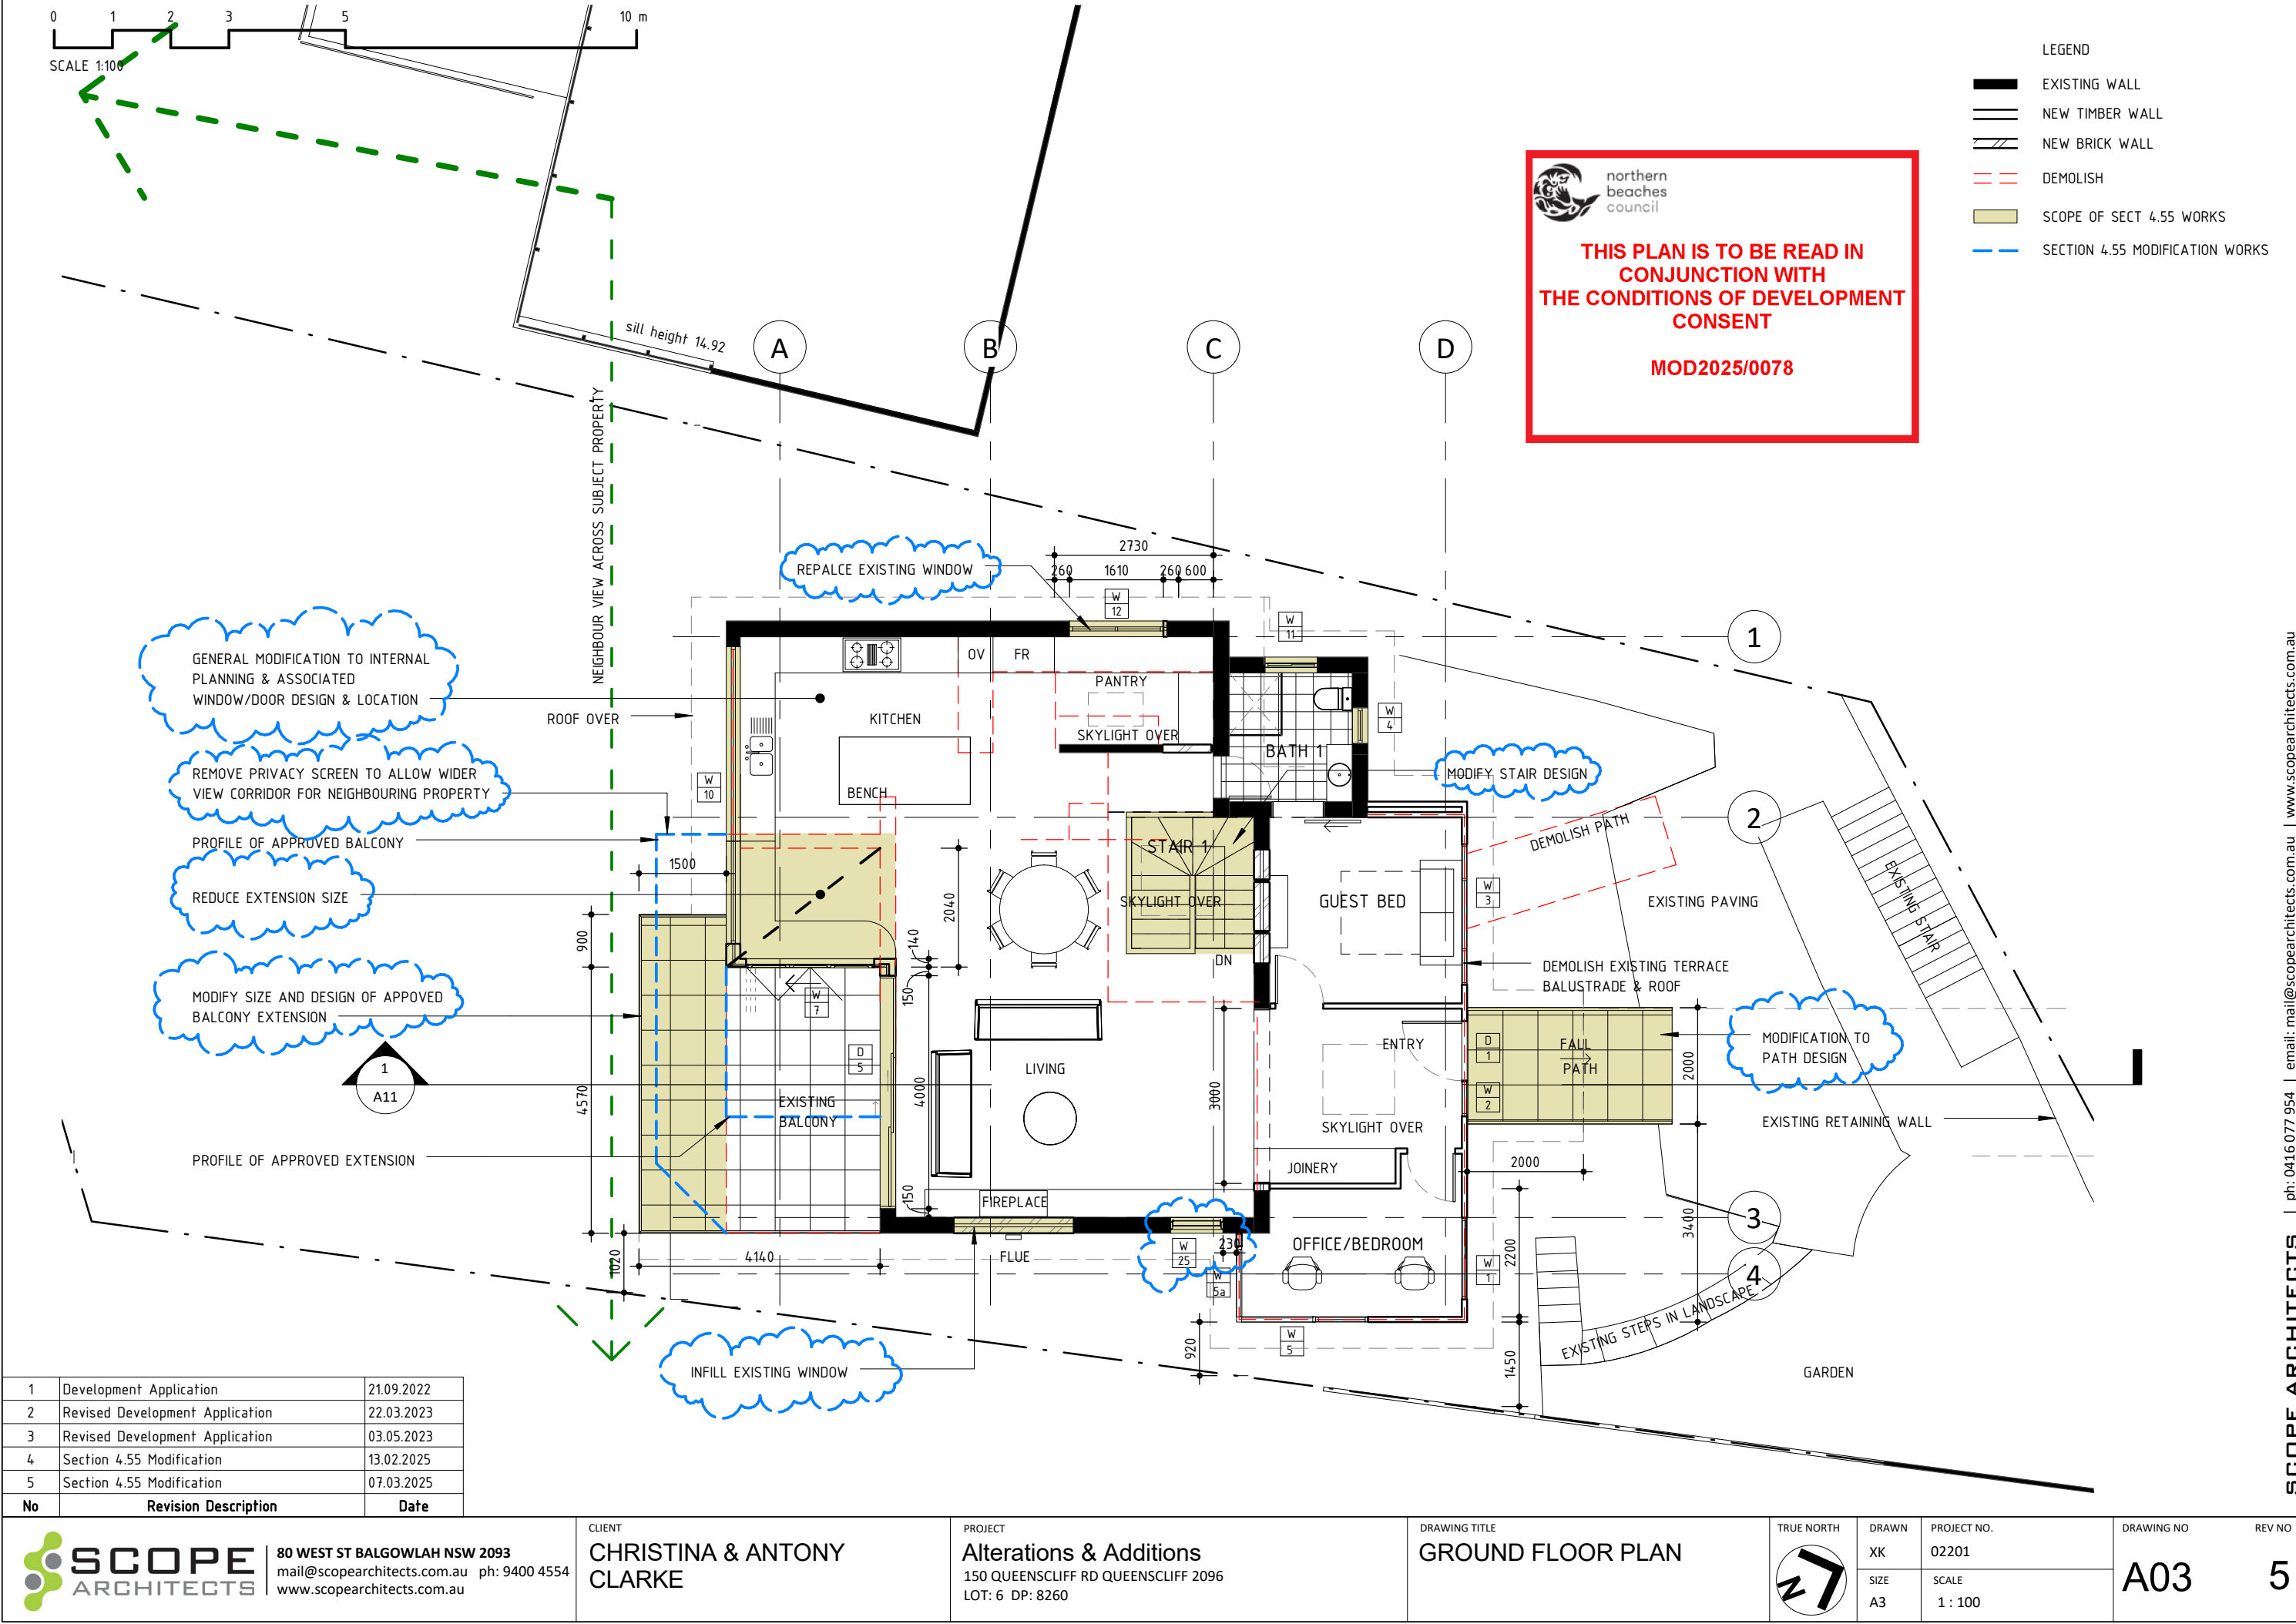

1	Development Application	21.09.2022
2	Revised Development Application	22.03.2023
3	Revised Development Application	03.05.2023
4	Section 4.55 Modification	13.02.2025
5	Section 4.55 Modification	07.03.2025
No	Revision Description	Date



80 WEST ST BALGOWLAH NSW 2093
mail@scopearchitects.com.au ph: 9400 4554
www.scopearchitects.com.au

CLIENT
CHRISTINA & ANTONY CLARKE

PROJECT
Alterations & Additions
150 QUEENSLIFF RD QUEENSLIFF 2096
LOT: 6 DP: 8260

DRAWING TITLE
GROUND FLOOR PLAN




DRAWN
XK
SIZE
A3

PROJECT NO.
02201
SCALE
1 : 100

DRAWING NO
A03

REV NO
5

 

THIS PLAN IS TO BE READ IN CONJUNCTION WITH THE CONDITIONS OF DEVELOPMENT CONSENT

MOD2025/0078

- LEGEND
- EXISTING WALL
 - NEW TIMBER WALL
 - NEW BRICK WALL
 - DEMOLISH
 - SCOPE OF SECT 4.55 WORKS
 - SECTION 4.55 MODIFICATION WORKS

VIEW CORRIDOR TO SOUTH EAST FROM NEIGHBOURING PROPERTY

BOUNDARY

BOUNDARY

NEIGHBOUR VIEW ACROSS SUBJECT PROPERTY

DELETE APPROVED HOUSE EXTENSION

INCREASE SIZE OF APPROVED BALCONY

PROFILE OF APPROVED BALCONY

9708

BOUNDARY

1850

CLOTHES HANGING

BED 3

ROBE

TUB

LDY

WM

BATH 2

EXISTING GROUND FLOOR OVER

MODIFY STAIR DESIGN

REFURBISH EXISTING BATHROOM

REMOVE WINDOW & BRICK UP OPENING

REPLACE EXISTING DOOR

EXISTING STEPS

MEDIA

BED 2

ROBE

BED 1

ROBE

BALCONY

1108


1355 EXISTING

500

W 15

W 16

1	Development Application	21.09.2022
2	Revised Development Application	22.03.2023
3	Revised Development Application	03.05.2023
4	Section 4.55 Modification	13.02.2025
5	Section 4.55 Modification	07.03.2025
No	Revision Description	Date

 




northern
beaches
council

THIS PLAN IS TO BE READ IN
CONJUNCTION WITH
THE CONDITIONS OF DEVELOPMENT
CONSENT

MOD2025/0078

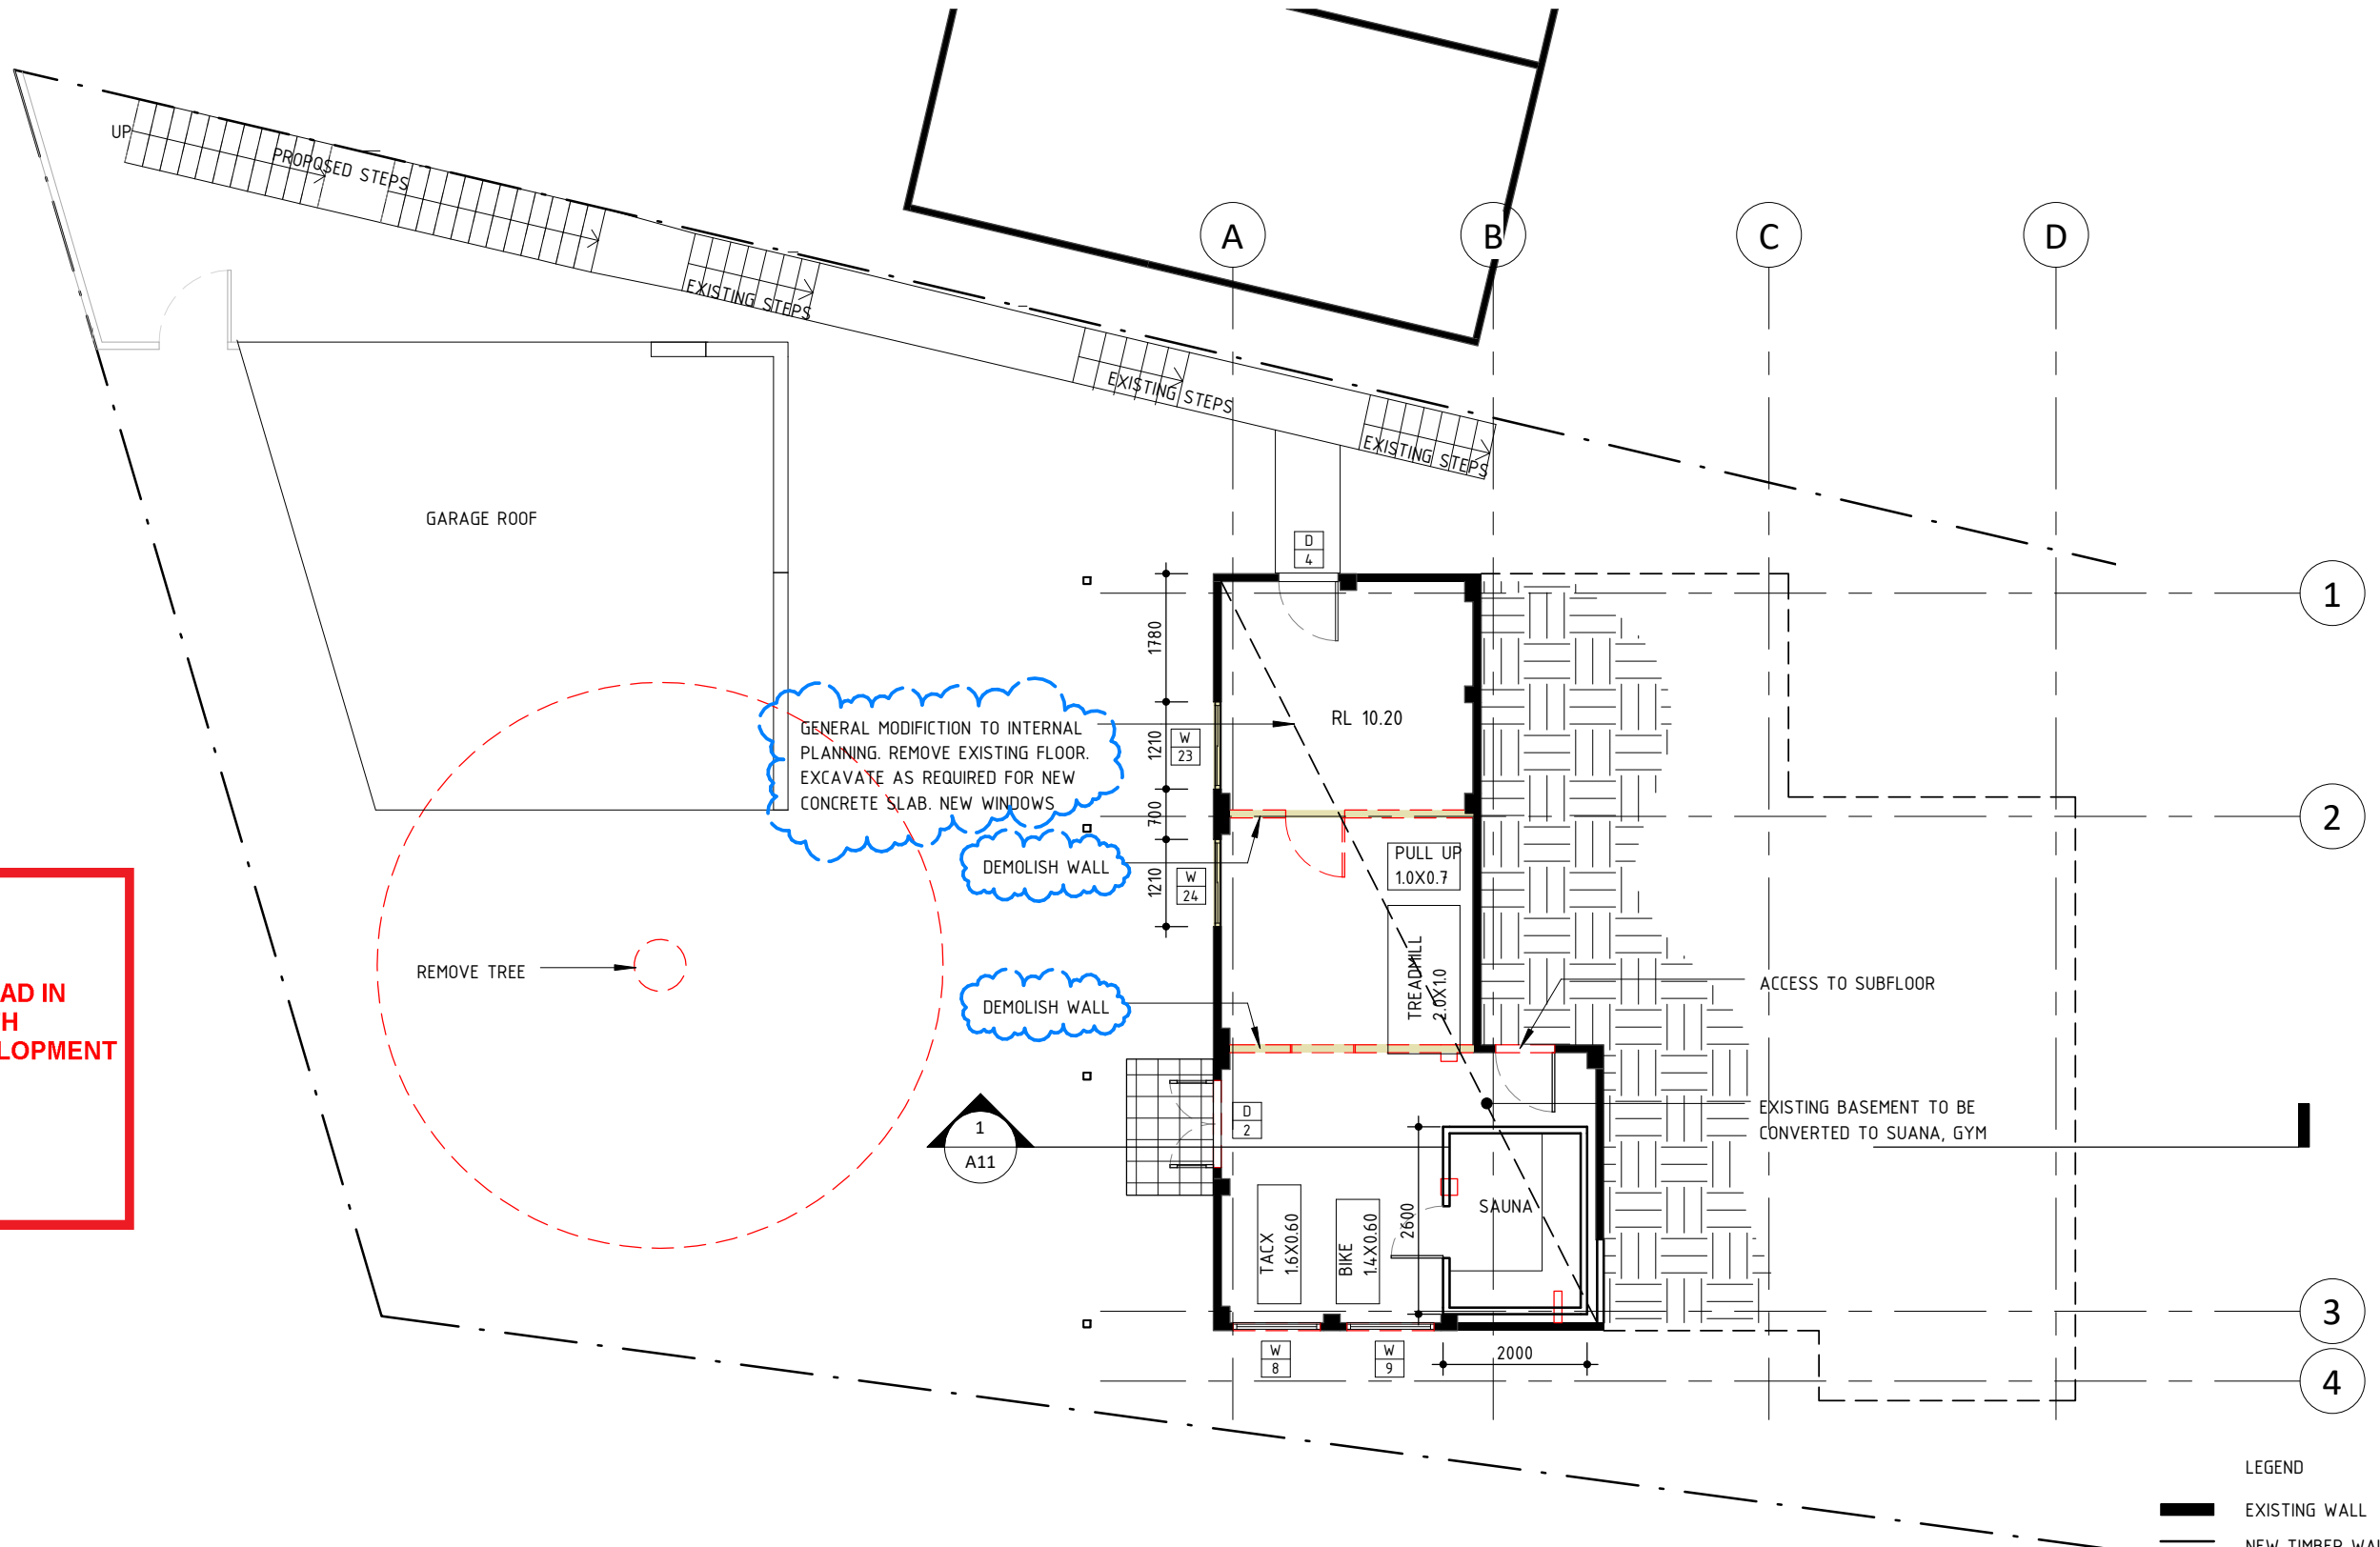

LEGEND



EXISTING WALL



NEW TIMBER WALL



NEW BRICK WALL



DEMOLISH



SCOPE OF SECT 4.55 WORKS



SECTION 4.55 MODIFICATION WORKS

1	Development Application	21.09.2022
2	Revised Development Application	22.03.2023
3	Revised Development Application	03.05.2023
4	Section 4.55 Modification	13.02.2025
5	Section 4.55 Modification	07.03.2025
No	Revision Description	Date



80 WEST ST BALGOWLAH NSW 2093
mail@scopearchitects.com.au ph: 9400 4554
www.scopearchitects.com.au

CLIENT
CHRISTINA & ANTONY
CLARKE


PROJECT
Alterations & Additions
150 QUEENSCLIFF RD QUEENSCLIFF 2096
LOT: 6 DP: 8260

DRAWING TITLE
BASEMENT

TRUE NORTH

DRAWN
XK
PROJECT NO.
02201
SIZE
A3
SCALE
1 : 100

DRAWING NO
A05
REV NO
5

 




northern
beaches
council

THIS PLAN IS TO BE READ IN
CONJUNCTION WITH
THE CONDITIONS OF DEVELOPMENT
CONSENT

MOD2025/0078

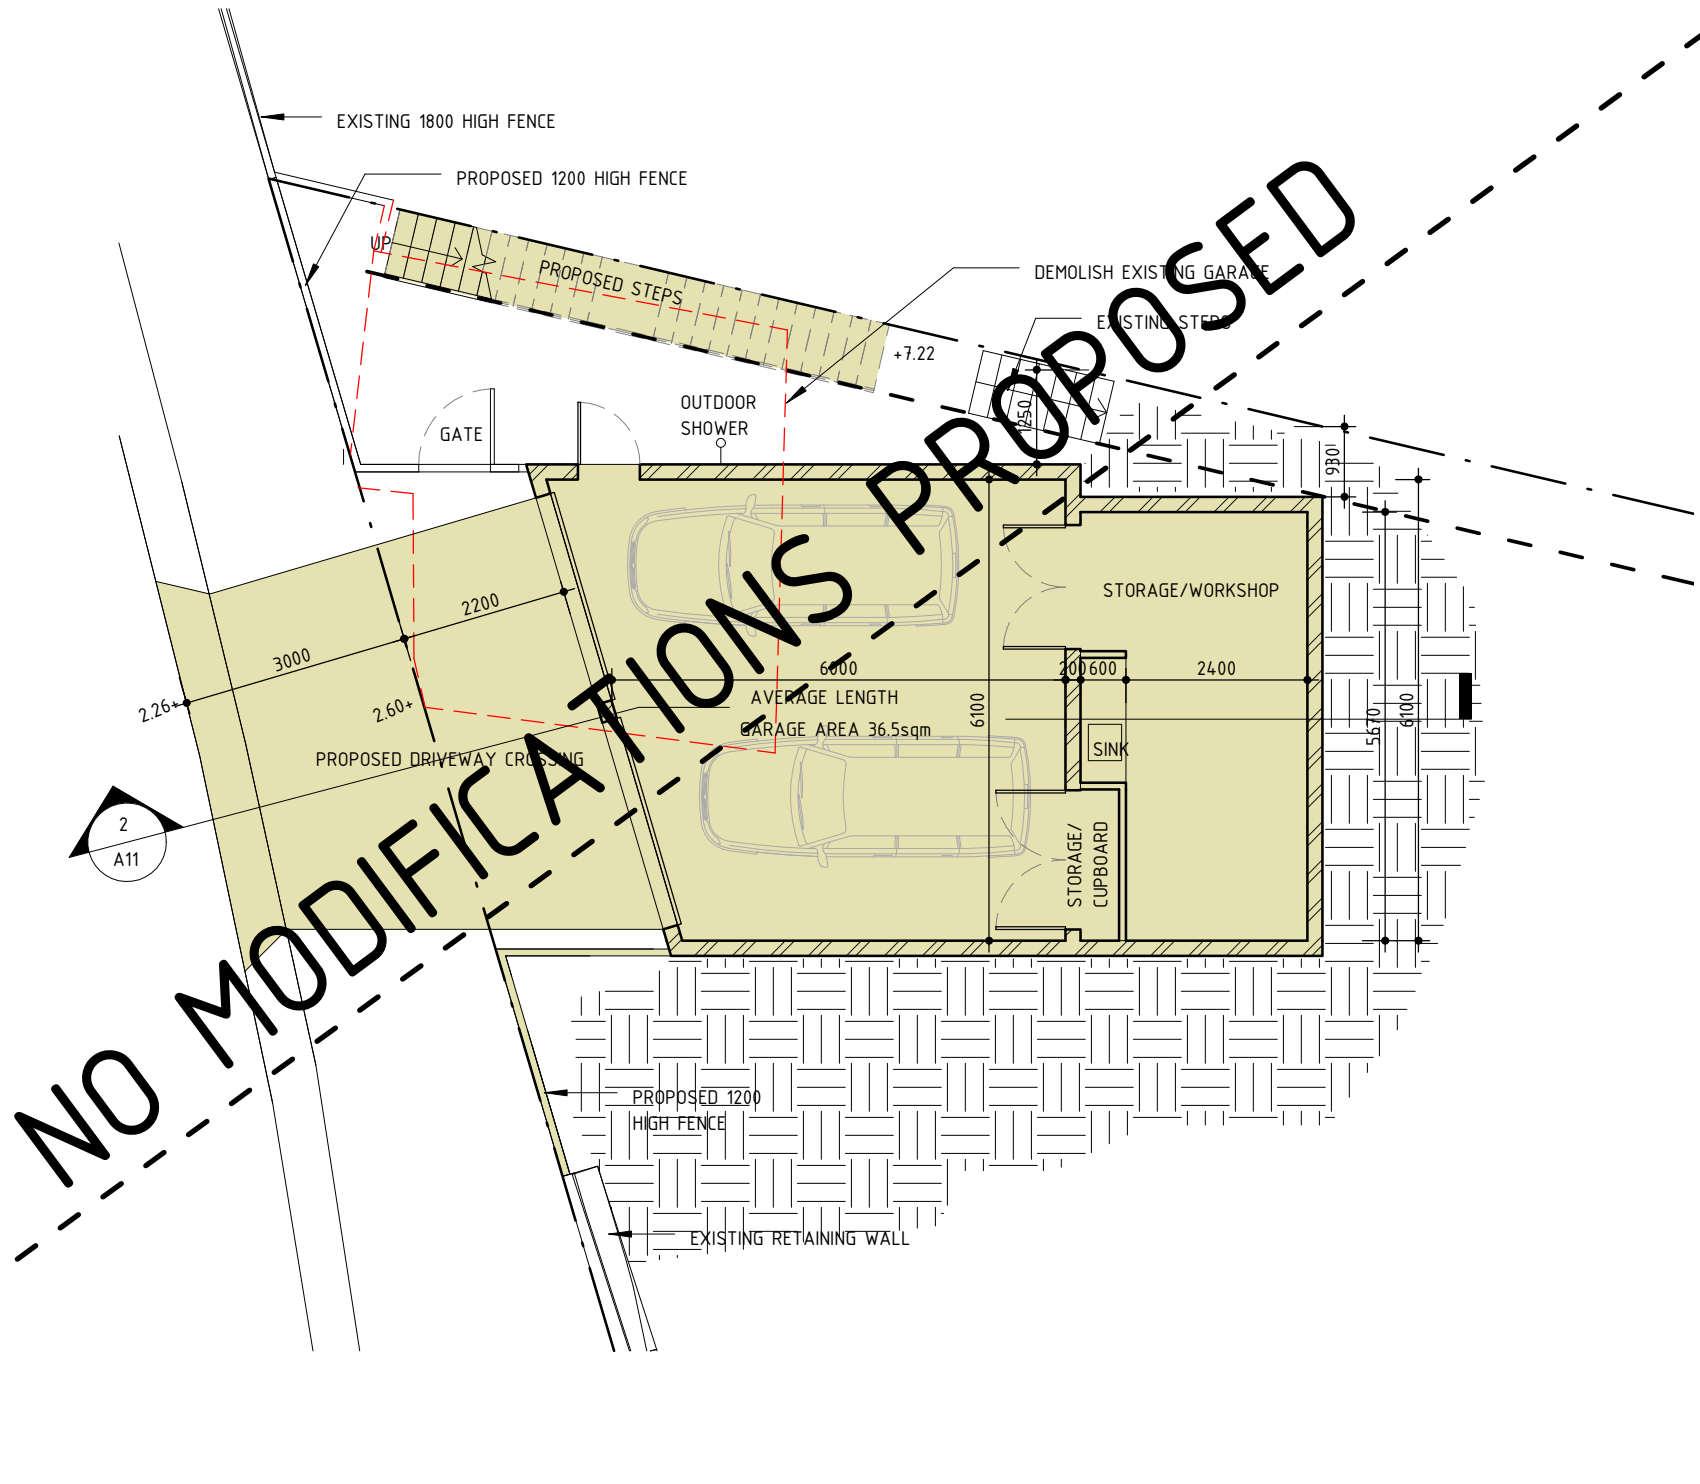

- LEGEND
- EXISTING WALL
- NEW TIMBER WALL
- NEW BRICK WALL
- DEMOLISH
- SCOPE OF SECT 4.55 WORKS
- SECTION 4.55 MODIFICATION WORKS

1	Development Application	21.09.2022
2	Revised Development Application	22.03.2023
3	Revised Development Application	03.05.2023
4	Section 4.55 Modification	13.02.2025
5	Section 4.55 Modification	07.03.2025
No	Revision Description	Date



80 WEST ST BALGOWLAH NSW 2093

mail@scopearchitects.com.au ph: 9400 4554

www.scopearchitects.com.au

CLIENT

CHRISTINA & ANTONY
CLARKE

PROJECT

Alterations & Additions
150 QUEENSLIFF RD QUEENSLIFF 2096
LOT: 6 DP: 8260

DRAWING TITLE

GARAGE

TRUE NORTH



DRAWN
XK

SIZE
A3


PROJECT NO.
02201

SCALE
1 : 100


DRAWING NO

REV NO


A065

 

- LEGEND
- EXISTING WALL
 - NEW TIMBER WALL
 - NEW BRICK WALL
 - DEMOLISH
 - SCOPE OF SECT 4.55 WORKS
 - SECTION 4.55 MODIFICATION WORKS

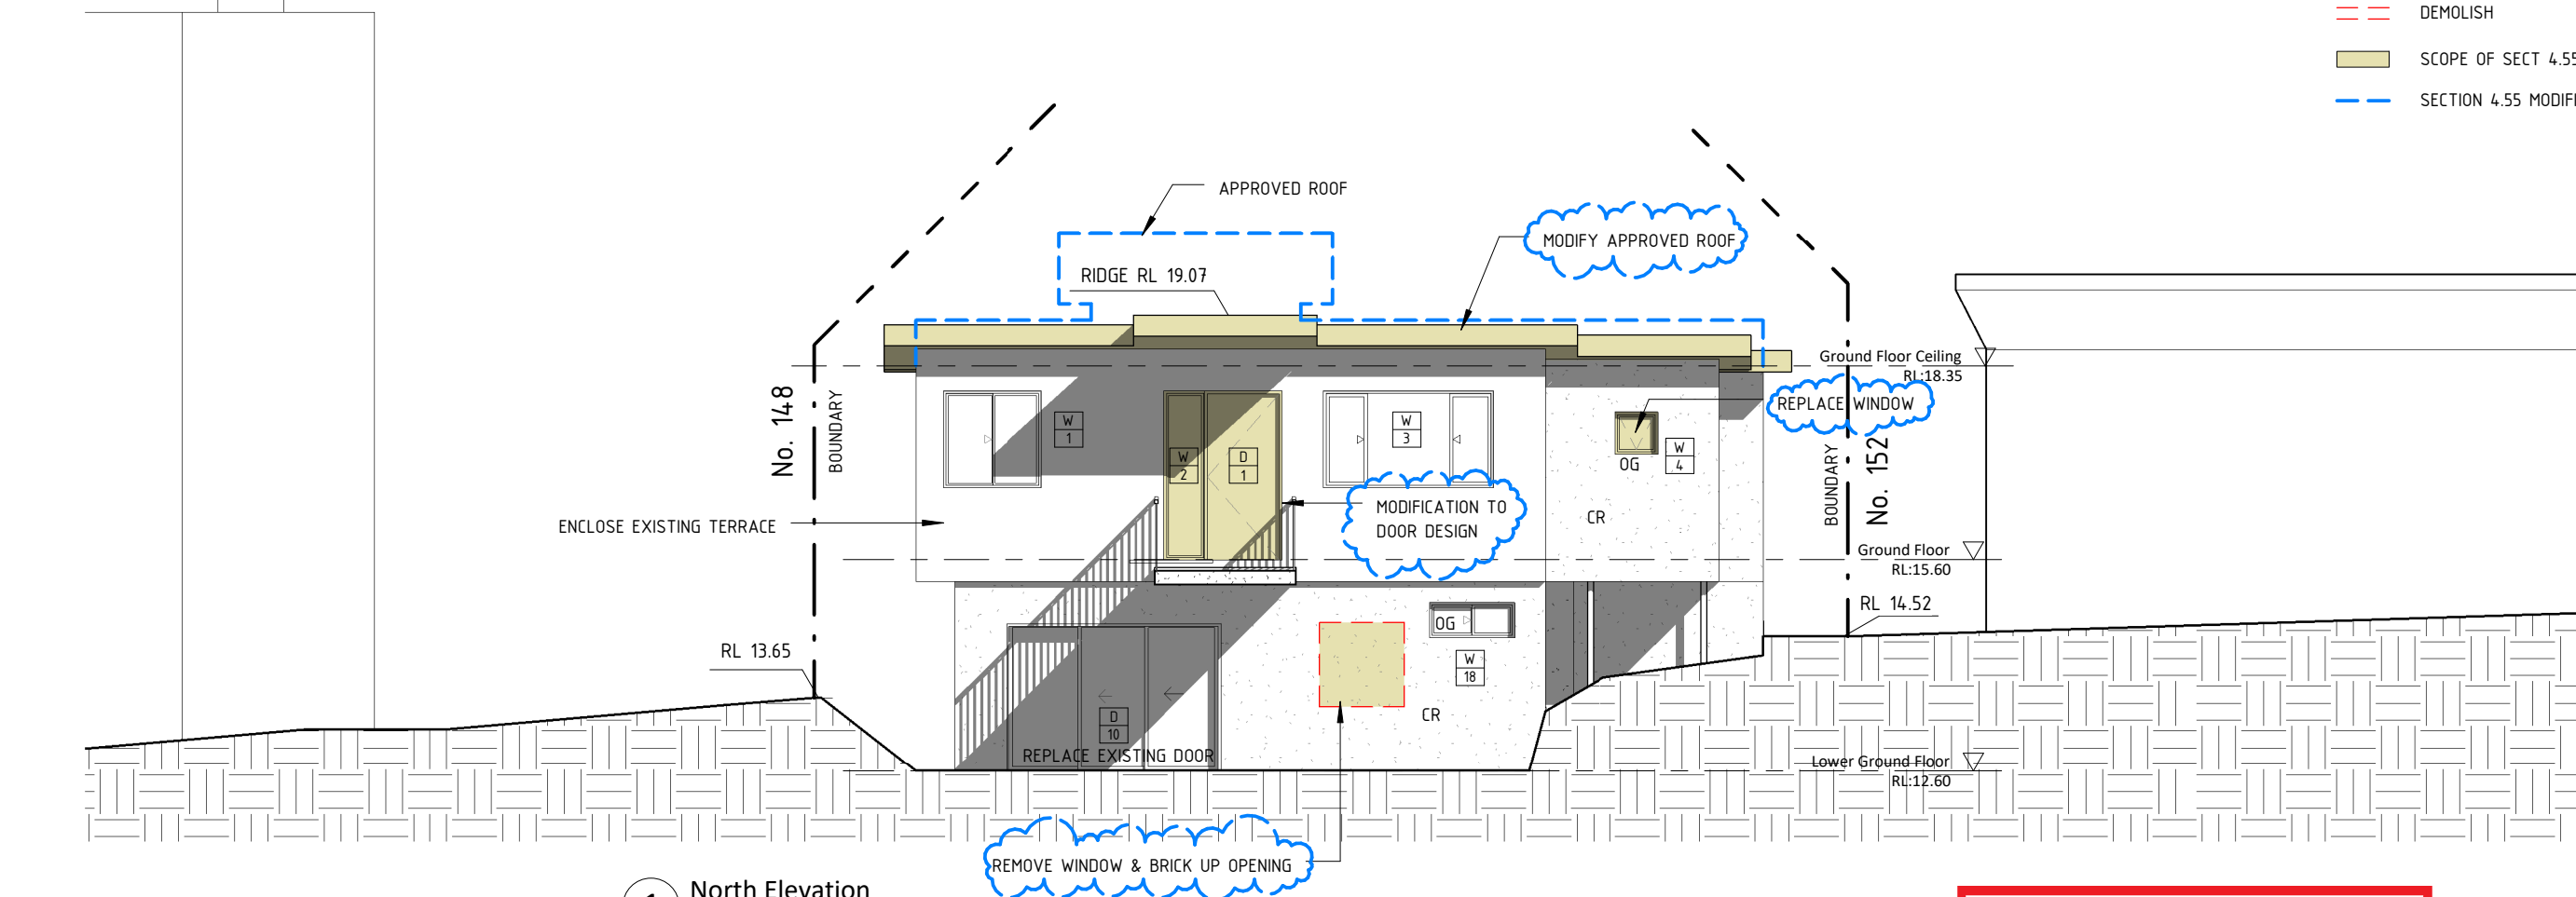

1 North Elevation
1 : 100

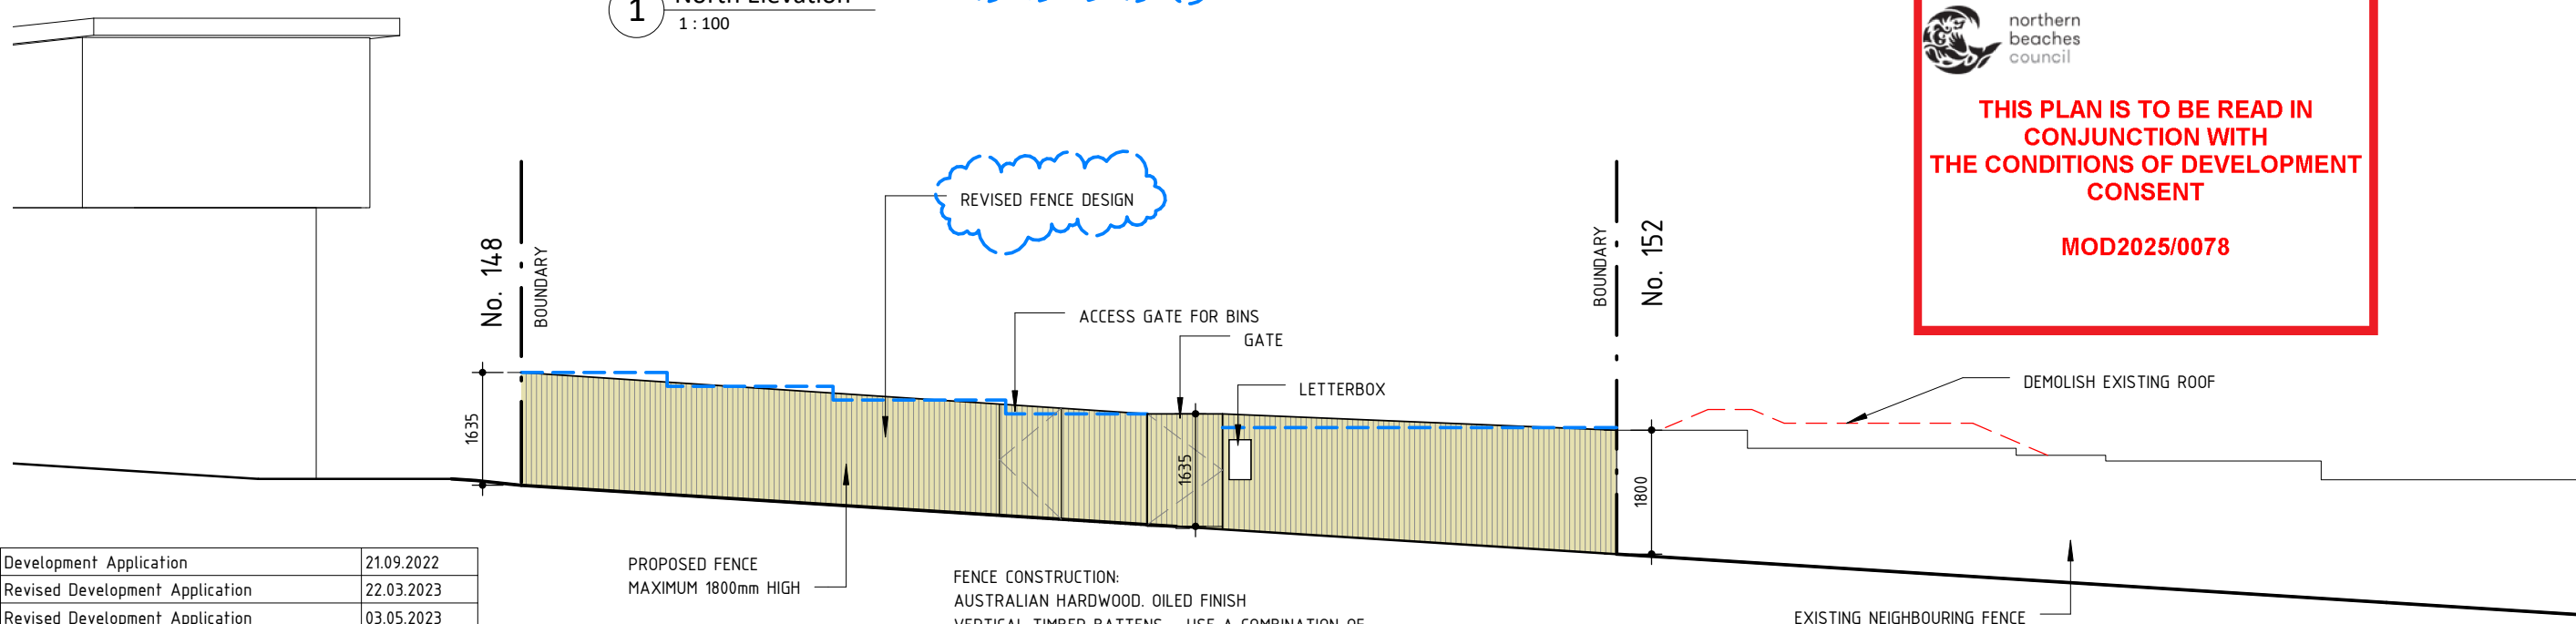

2 Fence Elevation
1 : 100

 **northern
beaches
council**


**THIS PLAN IS TO BE READ IN
CONJUNCTION WITH
THE CONDITIONS OF DEVELOPMENT
CONSENT**

MOD2025/0078

1	Development Application	21.09.2022
2	Revised Development Application	22.03.2023
3	Revised Development Application	03.05.2023
4	Section 4.55 Modification	13.02.2025
5	Section 4.55 Modification	07.03.2025
No	Revision Description	Date

PROPOSED FENCE
MAXIMUM 1800mm HIGH

FENCE CONSTRUCTION:
AUSTRALIAN HARDWOOD, OILED FINISH
VERTICAL TIMBER BATTENS - USE A COMBINATION OF
(a) 70 X 35mm ON EDGE & (b) 35X35mm.
PATTERN a-b-b-b-a

 




northern
beaches
council

THIS PLAN IS TO BE READ IN
CONJUNCTION WITH
THE CONDITIONS OF DEVELOPMENT
CONSENT

MOD2025/0078

- LEGEND
- EXISTING WALL
 - NEW TIMBER WALL
 - NEW BRICK WALL
 - DEMOLISH
 - SCOPE OF SECT 4.55 WORKS
 - SECTION 4.55 MODIFICATION WORKS

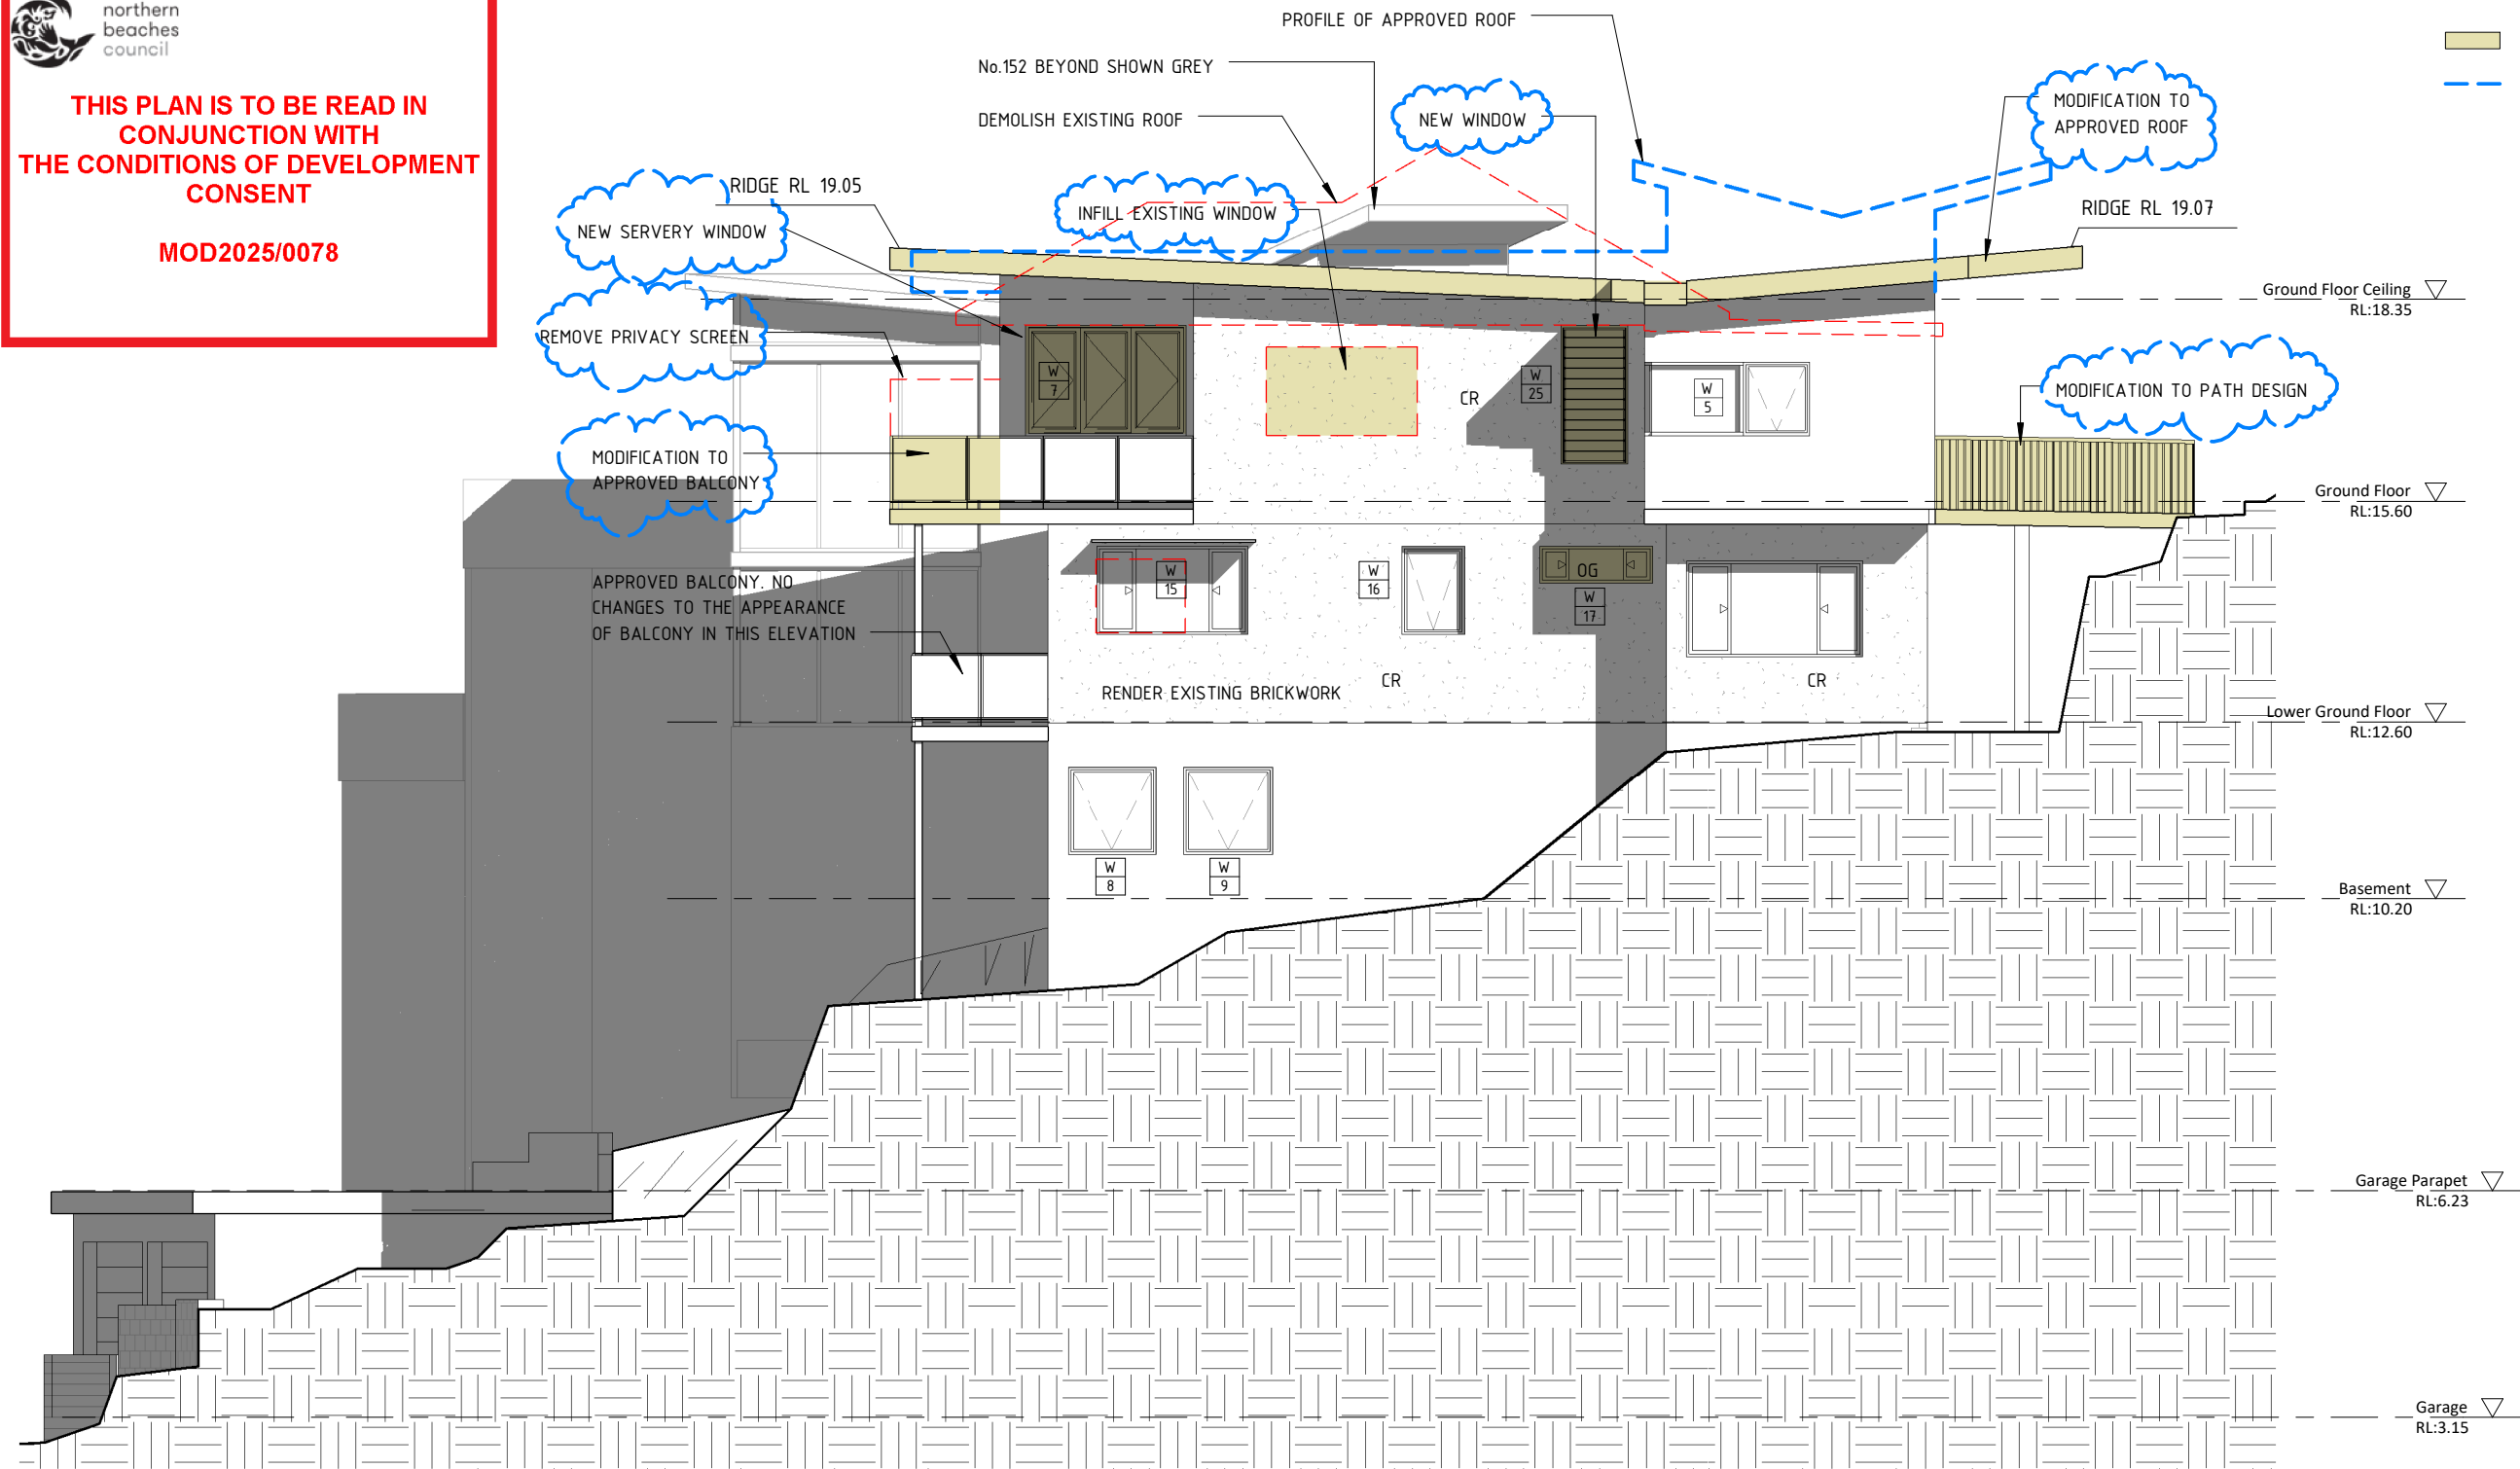

1	Development Application	21.09.2022
2	Revised Development Application	22.03.2023
3	Revised Development Application	03.05.2023
4	Section 4.55 Modification	13.02.2025
5	Section 4.55 Modification	07.03.2025
No	Revision Description	Date



80 WEST ST BALGOWLAH NSW 2093
mail@scopearchitects.com.au ph: 9400 4554
www.scopearchitects.com.au

CLIENT
CHRISTINA & ANTONY
CLARKE

PROJECT
Alterations & Additions
150 QUEENSLIFF RD QUEENSLIFF 2096
LOT: 6 DP: 8260


DRAWING TITLE
EAST ELEVATION

TRUE NORTH


DRAWN
XK
SIZE
A3

PROJECT NO.
02201
SCALE
1 : 100

DRAWING NO
A08
REV NO
5

 

- LEGEND
- EXISTING WALL
 - NEW TIMBER WALL
 - NEW BRICK WALL
 - DEMOLISH
 - SCOPE OF SECT 4.55 WORKS
 - SECTION 4.55 MODIFICATION WORKS

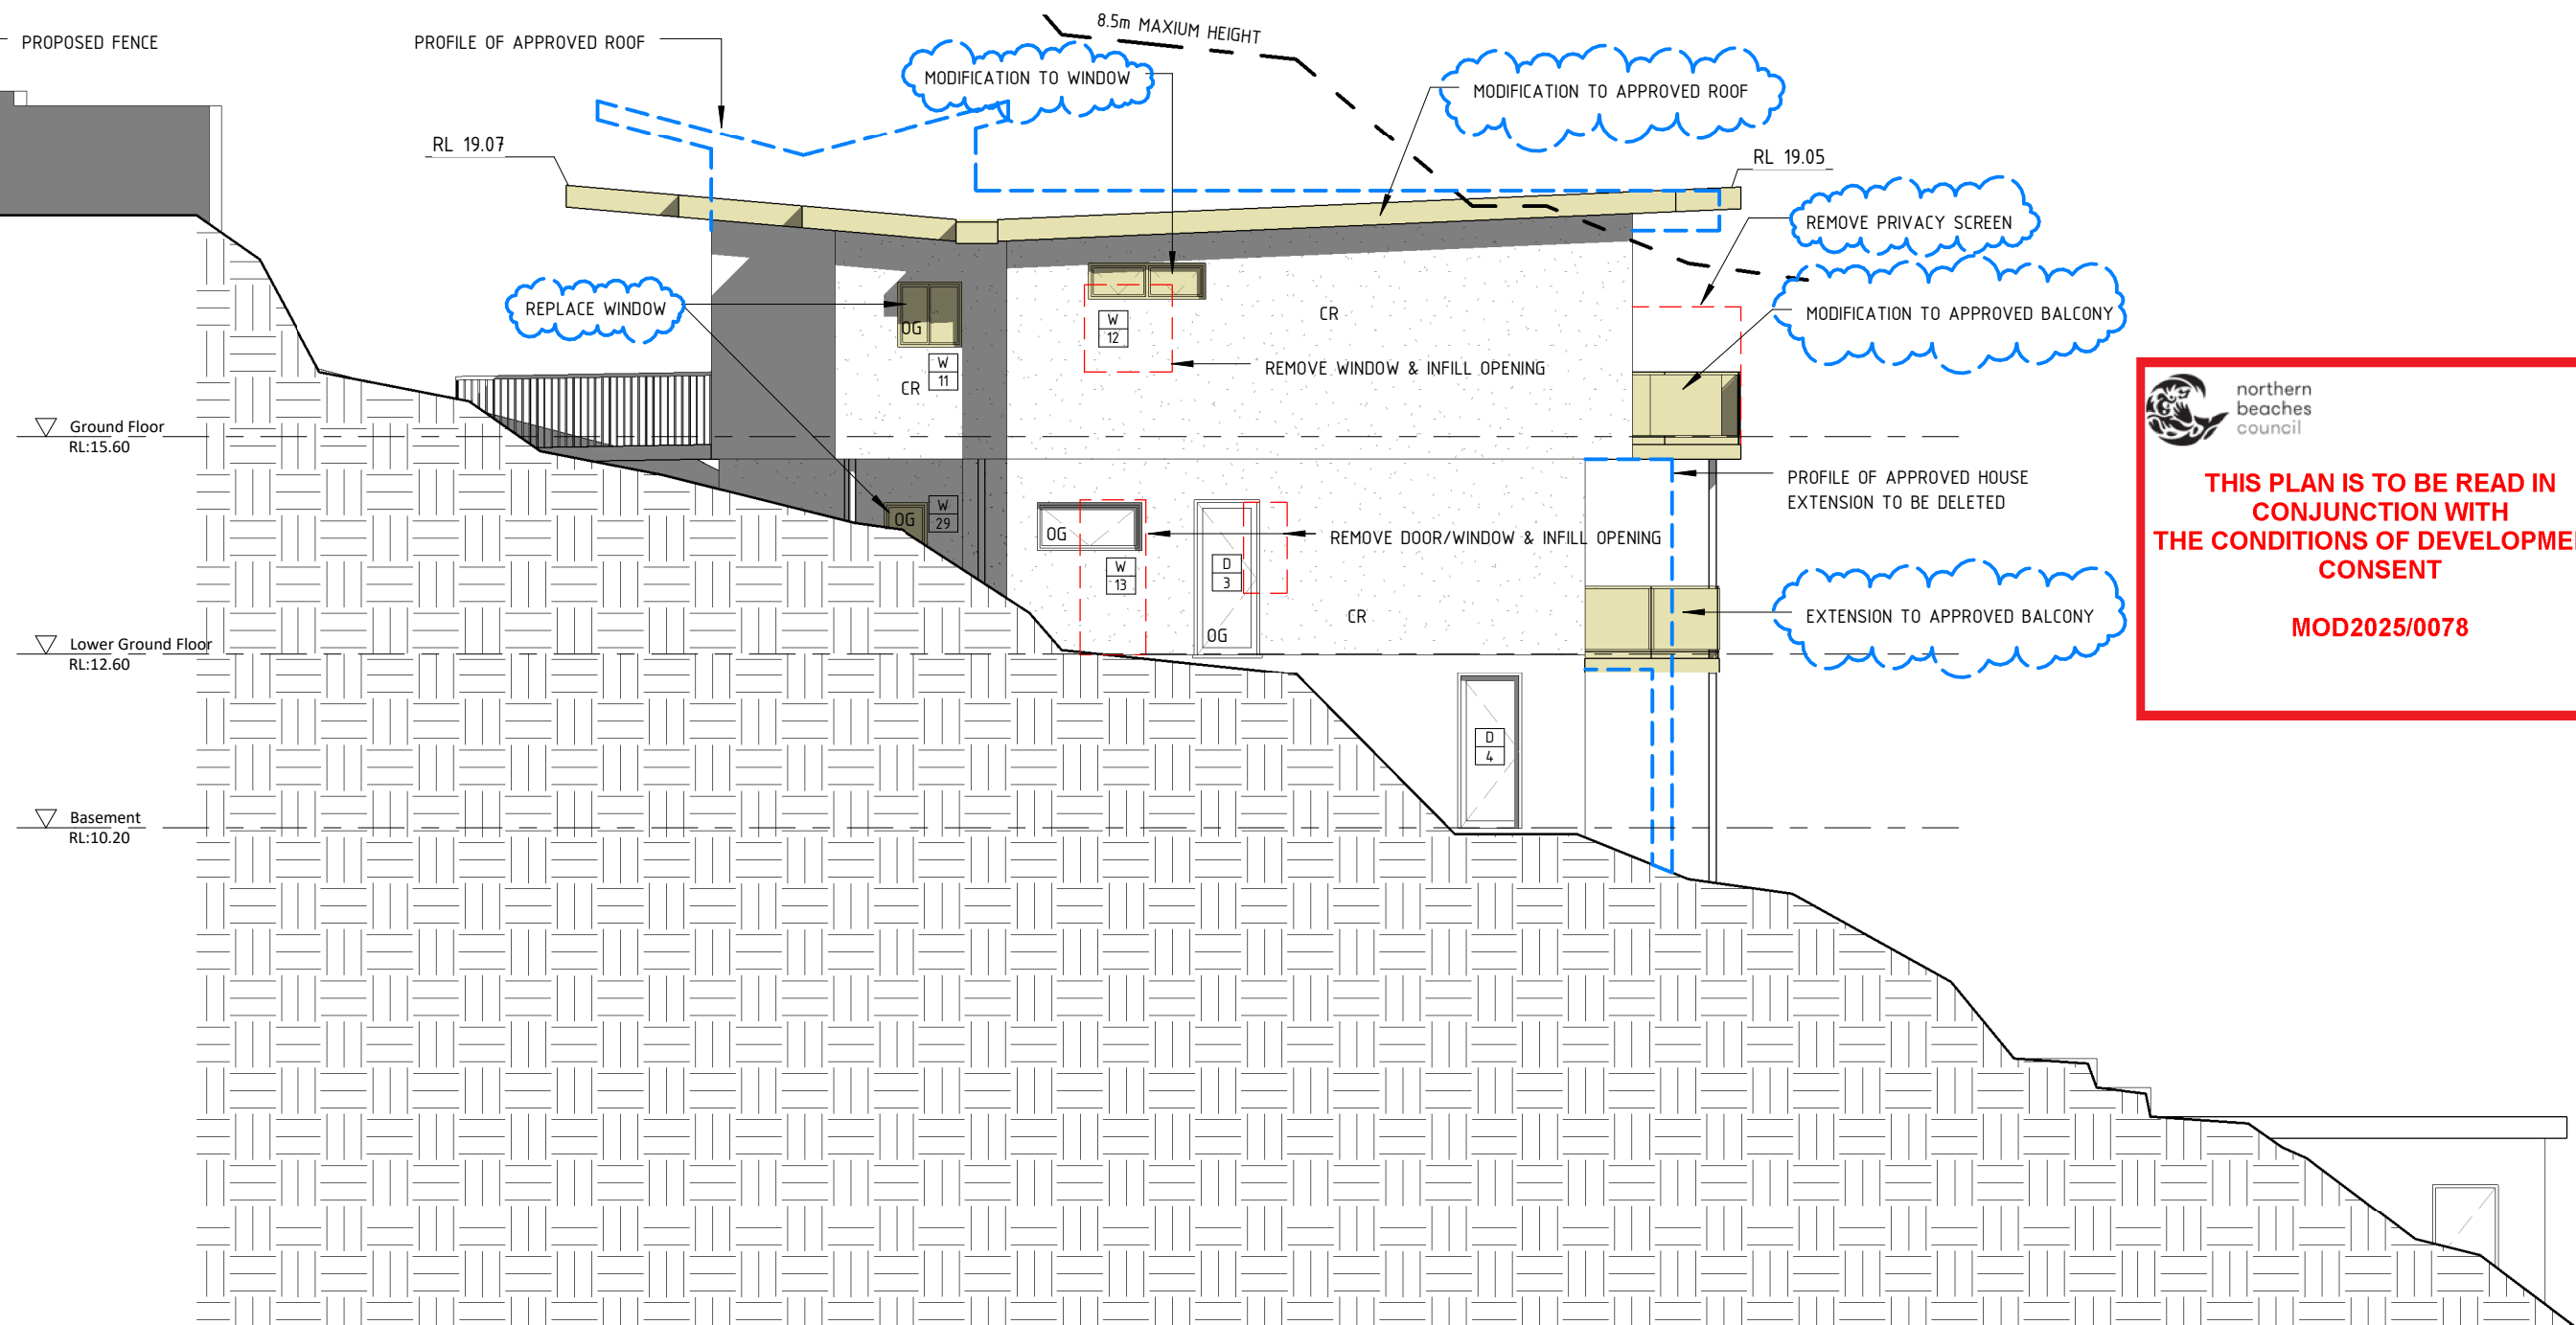

 **northern beaches council**

THIS PLAN IS TO BE READ IN CONJUNCTION WITH THE CONDITIONS OF DEVELOPMENT CONSENT

MOD2025/0078

1	Development Application	21.09.2022
2	Revised Development Application	22.03.2023
3	Revised Development Application	03.05.2023
4	Section 4.55 Modification	13.02.2025
5	Section 4.55 Modification	07.03.2025
No	Revision Description	Date



80 WEST ST BALGOWLAH NSW 2093
mail@scopearchitects.com.au ph: 9400 4554
www.scopearchitects.com.au

CLIENT
CHRISTINA & ANTONY CLARKE

PROJECT
Alterations & Additions
150 QUEENSLIFF RD QUEENSLIFF 2096
LOT: 6 DP: 8260


DRAWING TITLE
WEST ELEVATION

TRUE NORTH

DRAWN
Xu
SIZE
A3

PROJECT NO.
02201
SCALE
1 : 100

DRAWING NO
A09
REV NO
5

 


 northern
beaches
council

**THIS PLAN IS TO BE READ IN
CONJUNCTION WITH
THE CONDITIONS OF DEVELOPMENT
CONSENT**

MOD2025/0078

LEGEND

- EXISTING WALL
- NEW TIMBER WALL
- NEW BRICK WALL
- DEMOLISH
- SCOPE OF SECT 4.55 WORKS
- SECTION 4.55 MODIFICATION WORKS

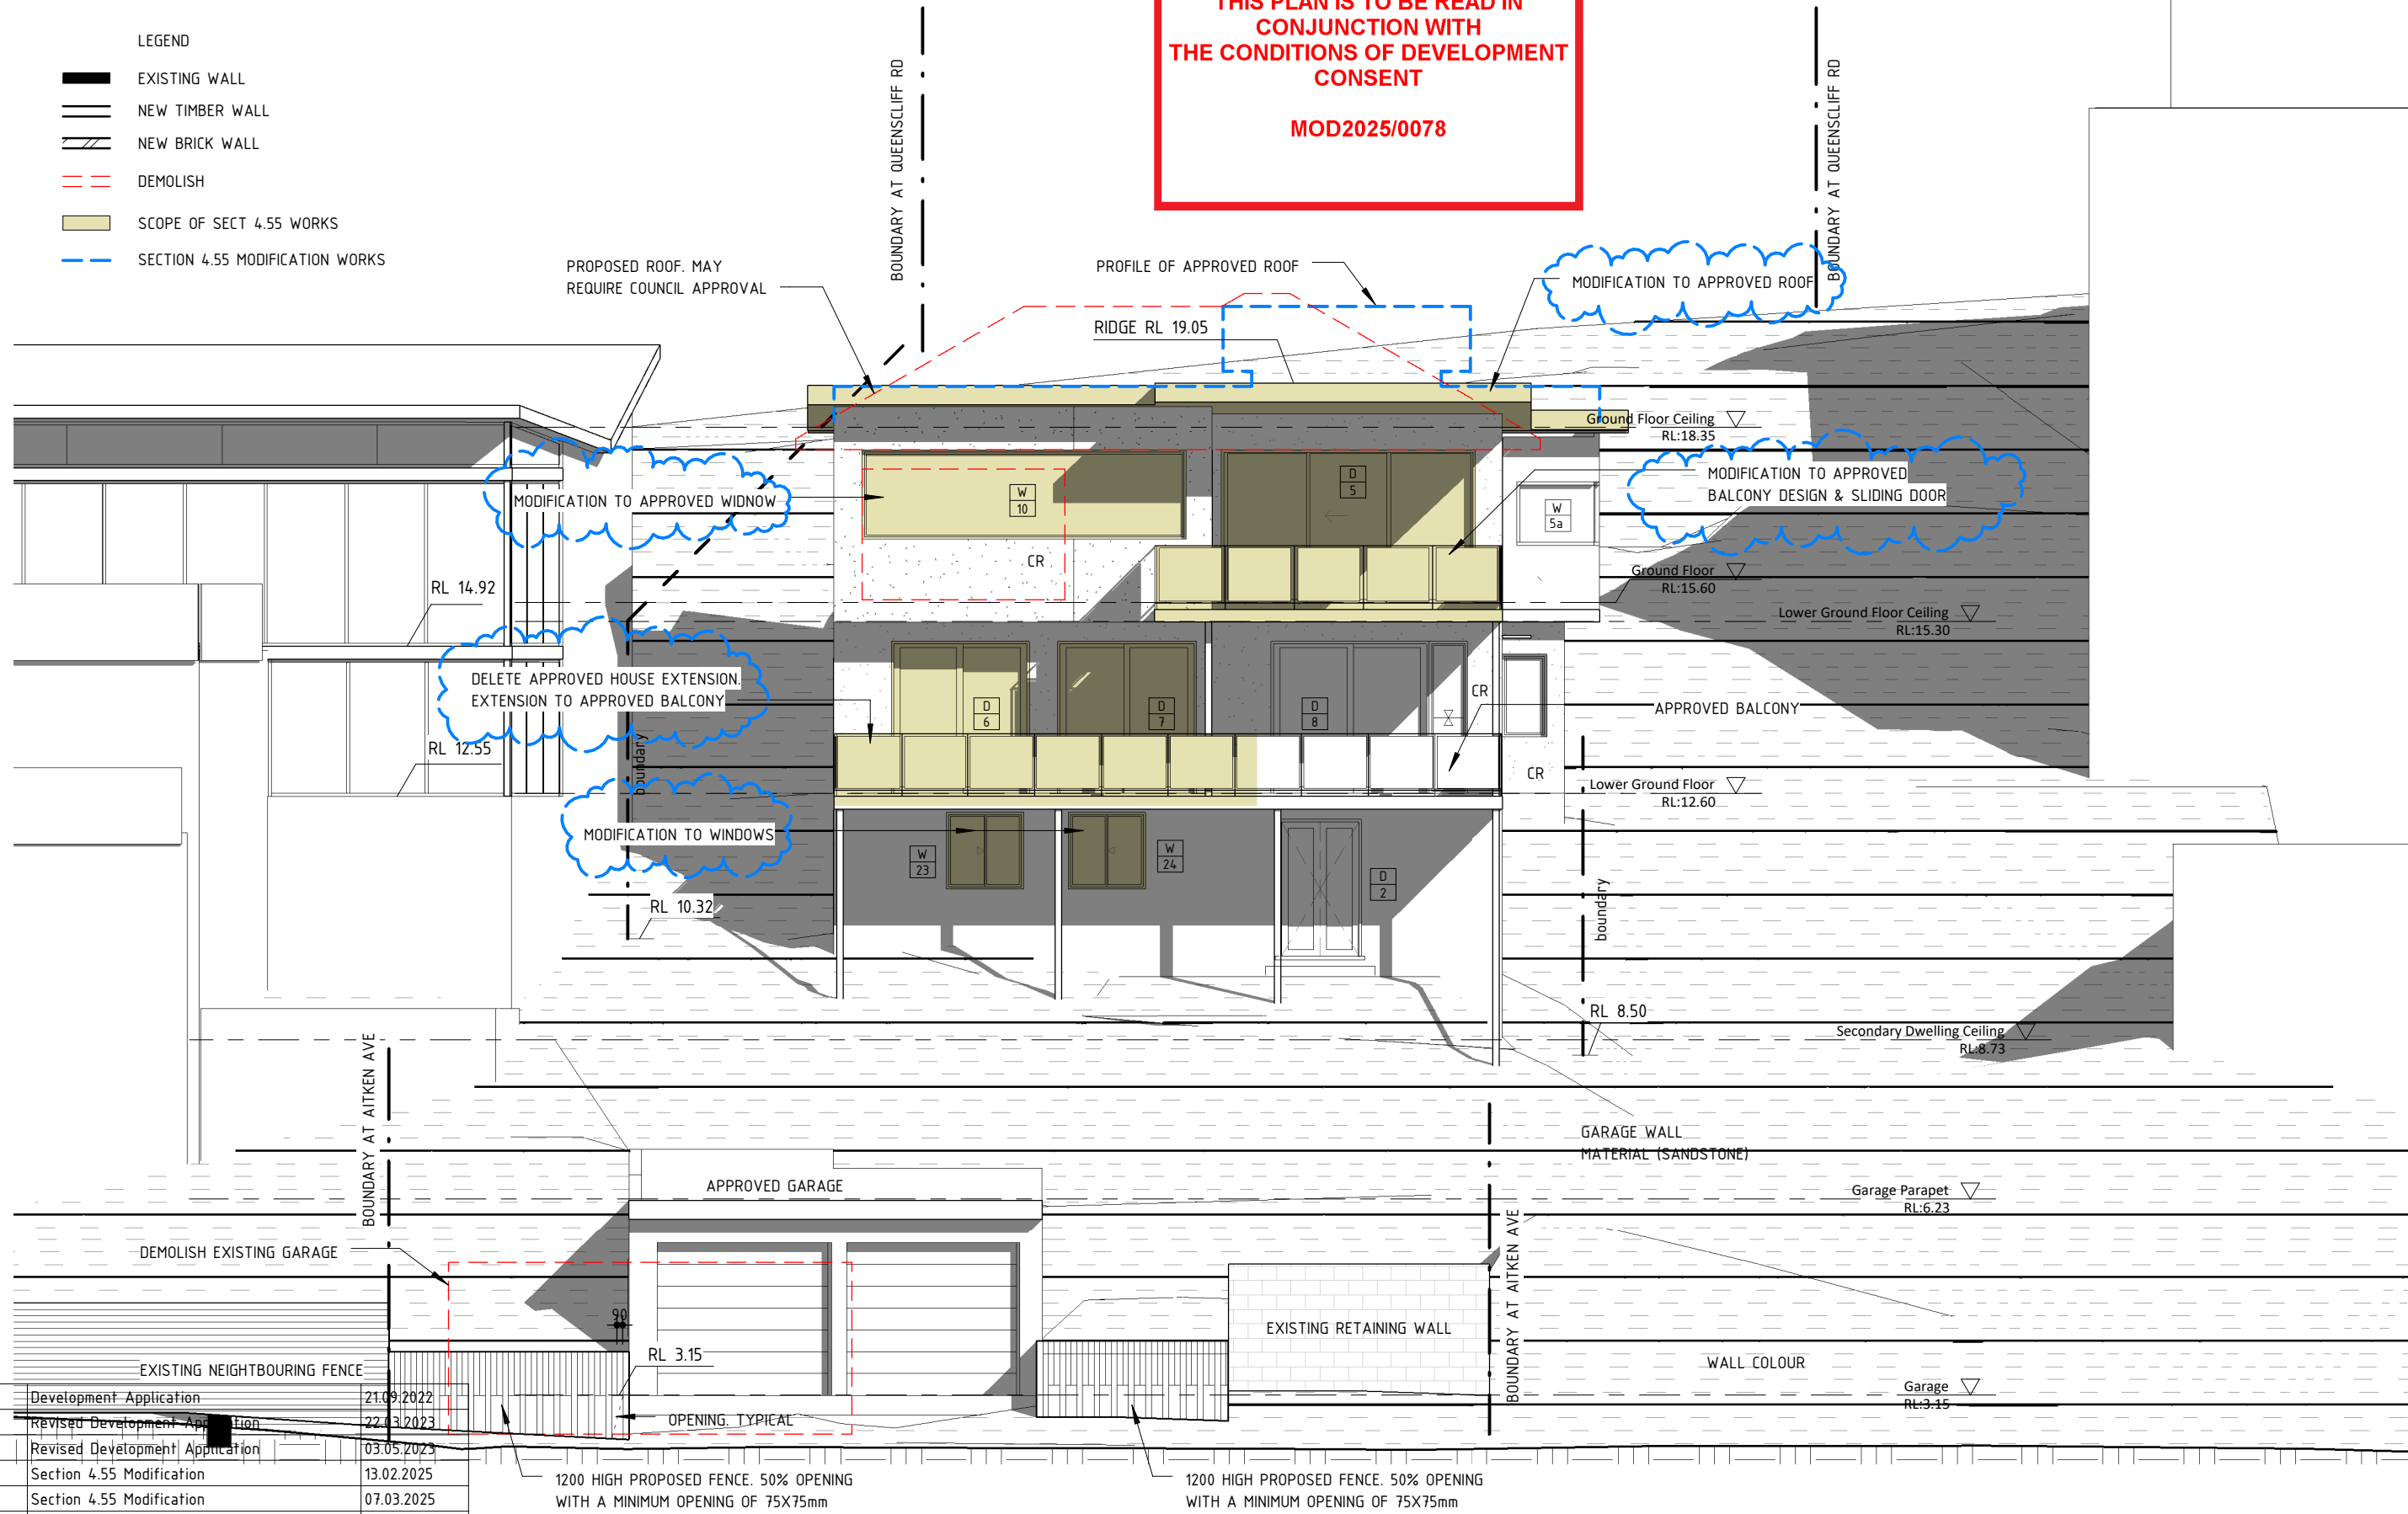

1	Development Application	21.09.2022
2	Revised Development Application	22.13.2023
3	Revised Development Application	03.05.2023
4	Section 4.55 Modification	13.02.2025
5	Section 4.55 Modification	07.03.2025
No	Revision Description	Date



80 WEST ST BALGOWLAH NSW 2093
mail@scopearchitects.com.au ph: 9400 4554
www.scopearchitects.com.au

CLIENT
**CHRISTINA & ANTONY
CLARKE**

PROJECT
Alterations & Additions
150 QUEENSCLIFF RD QUEENSCLIFF 2096
LOT: 6 DP: 8260

DRAWING TITLE
SOUTH ELEVATION

TRUE NORTH

DRAWN

Xu

SIZE

A3

PROJECT NO.

02201

SCALE



1 : 100

DRAWING NO

A10

REV NO

5

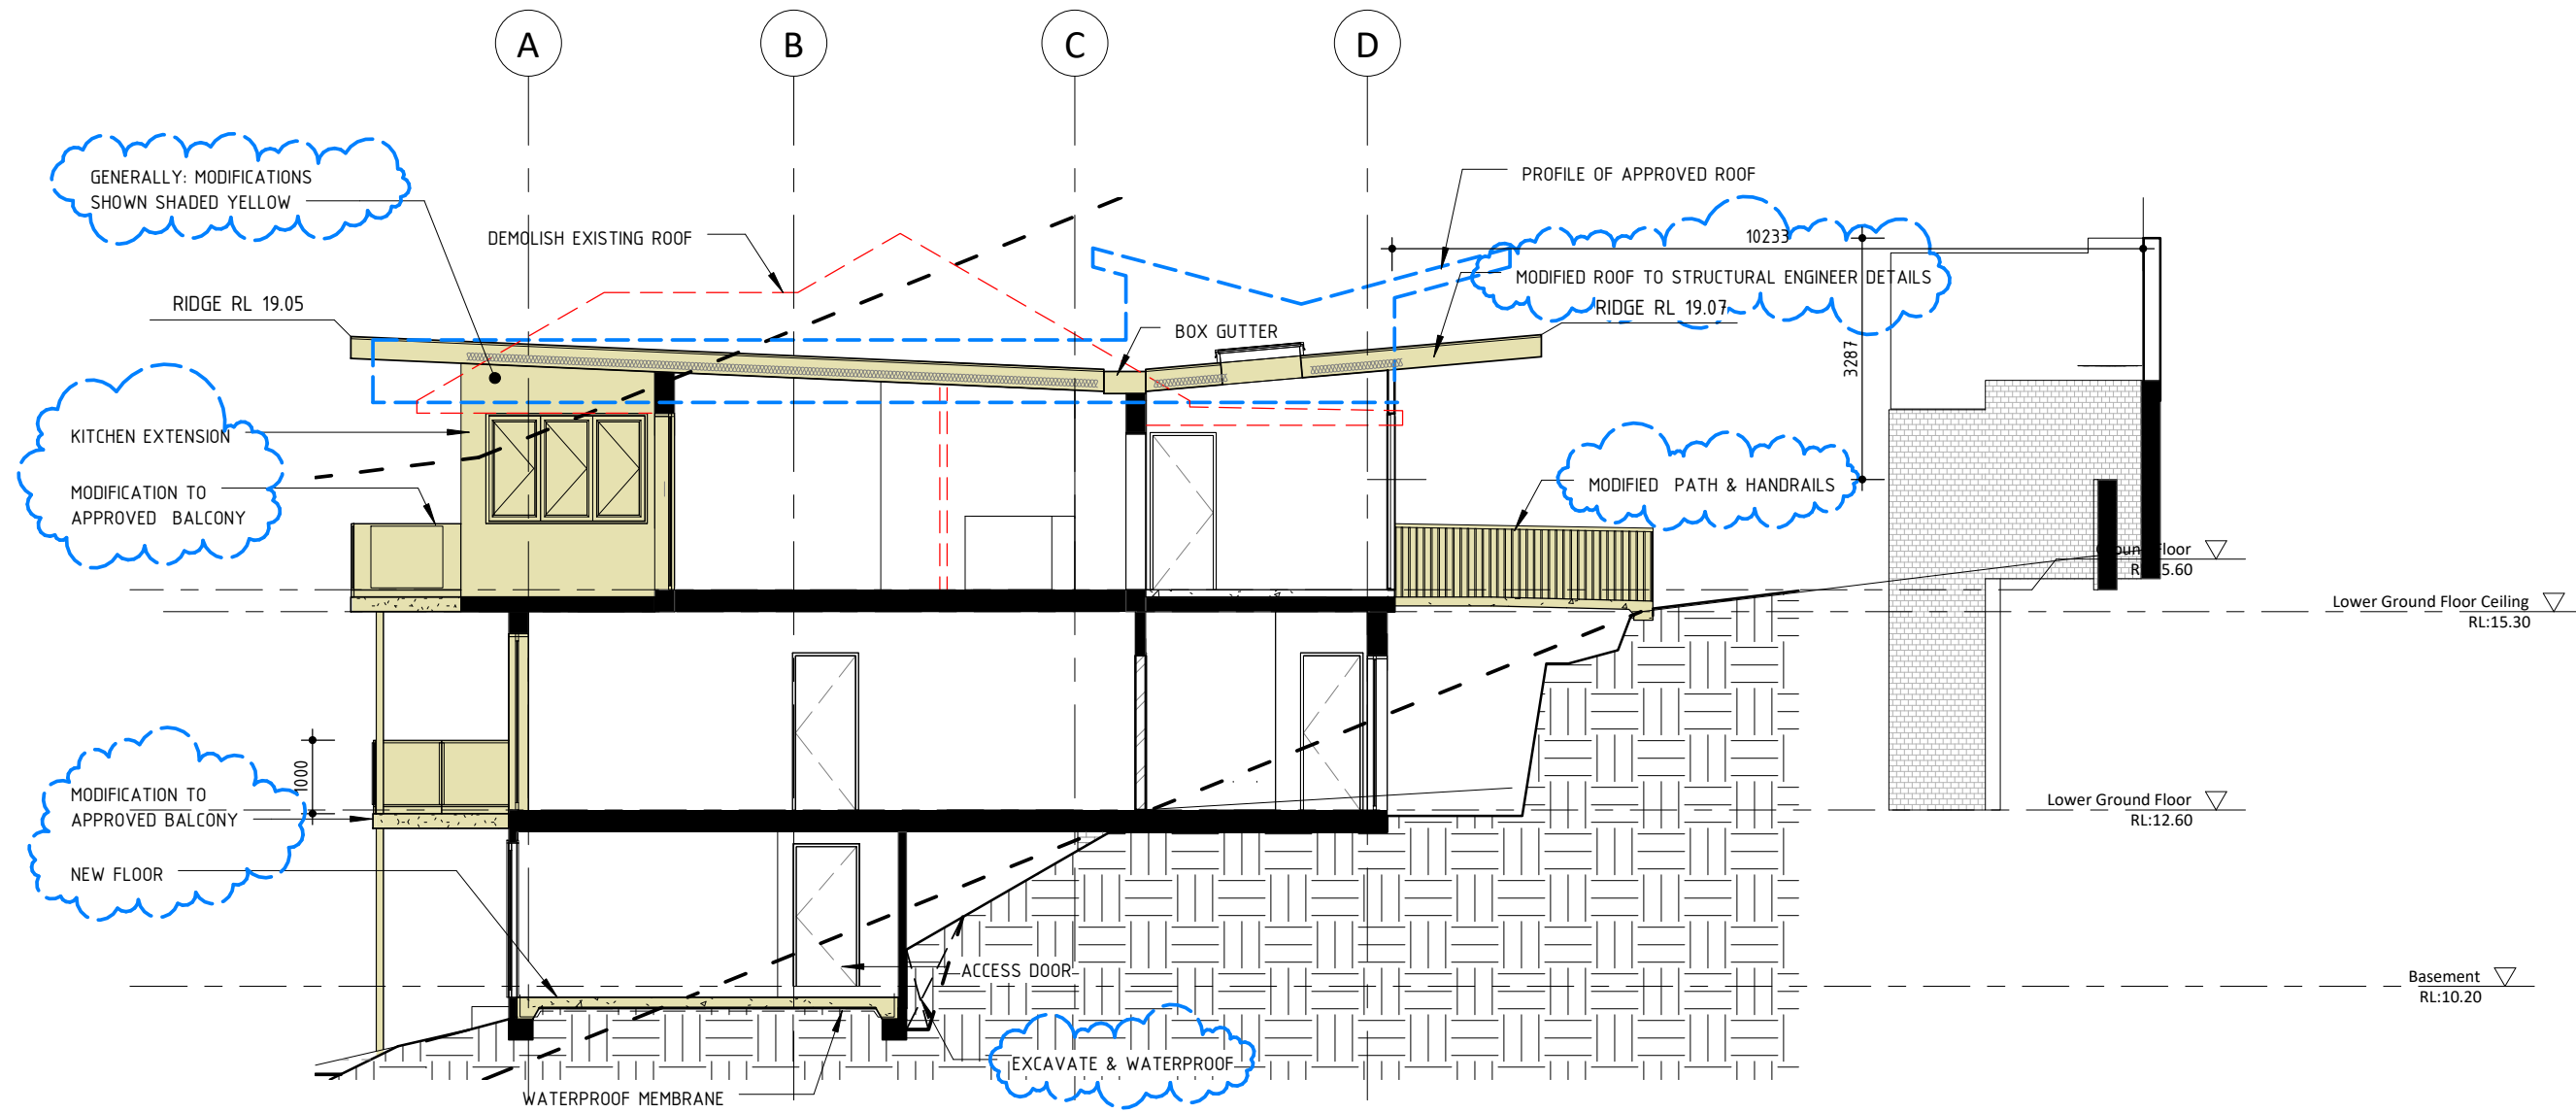 

1 Long Section
1 : 100

 northern
beaches
council

**THIS PLAN IS TO BE READ IN
CONJUNCTION WITH
THE CONDITIONS OF DEVELOPMENT
CONSENT**

MOD2025/0078

NOTE: PROVIDE INSULATION TO BASIX REQUIREMENTS

- LEGEND
- EXISTING WALL
 - NEW TIMBER WALL
 - NEW BRICK WALL
 - DEMOLISH
 - SCOPE OF SECT 4.55 WORKS
 - SECTION 4.55 MODIFICATION WORKS

1	Development Application	21.09.2022
2	Revised Development Application	22.03.2023
3	Revised Development Application	03.05.2023
4	Section 4.55 Modification	13.02.2025
5	Section 4.55 Modification	07.03.2025
No	Revision Description	Date