


CALCULATIONS		
SITE AREA:	461.7 m ²	-
EXISTING LANDSCAPE AREA:	244.80 m ²	UNCHANGED
PROPOSED LANDSCAPE AREA:	244.80 m ²	UNCHANGED

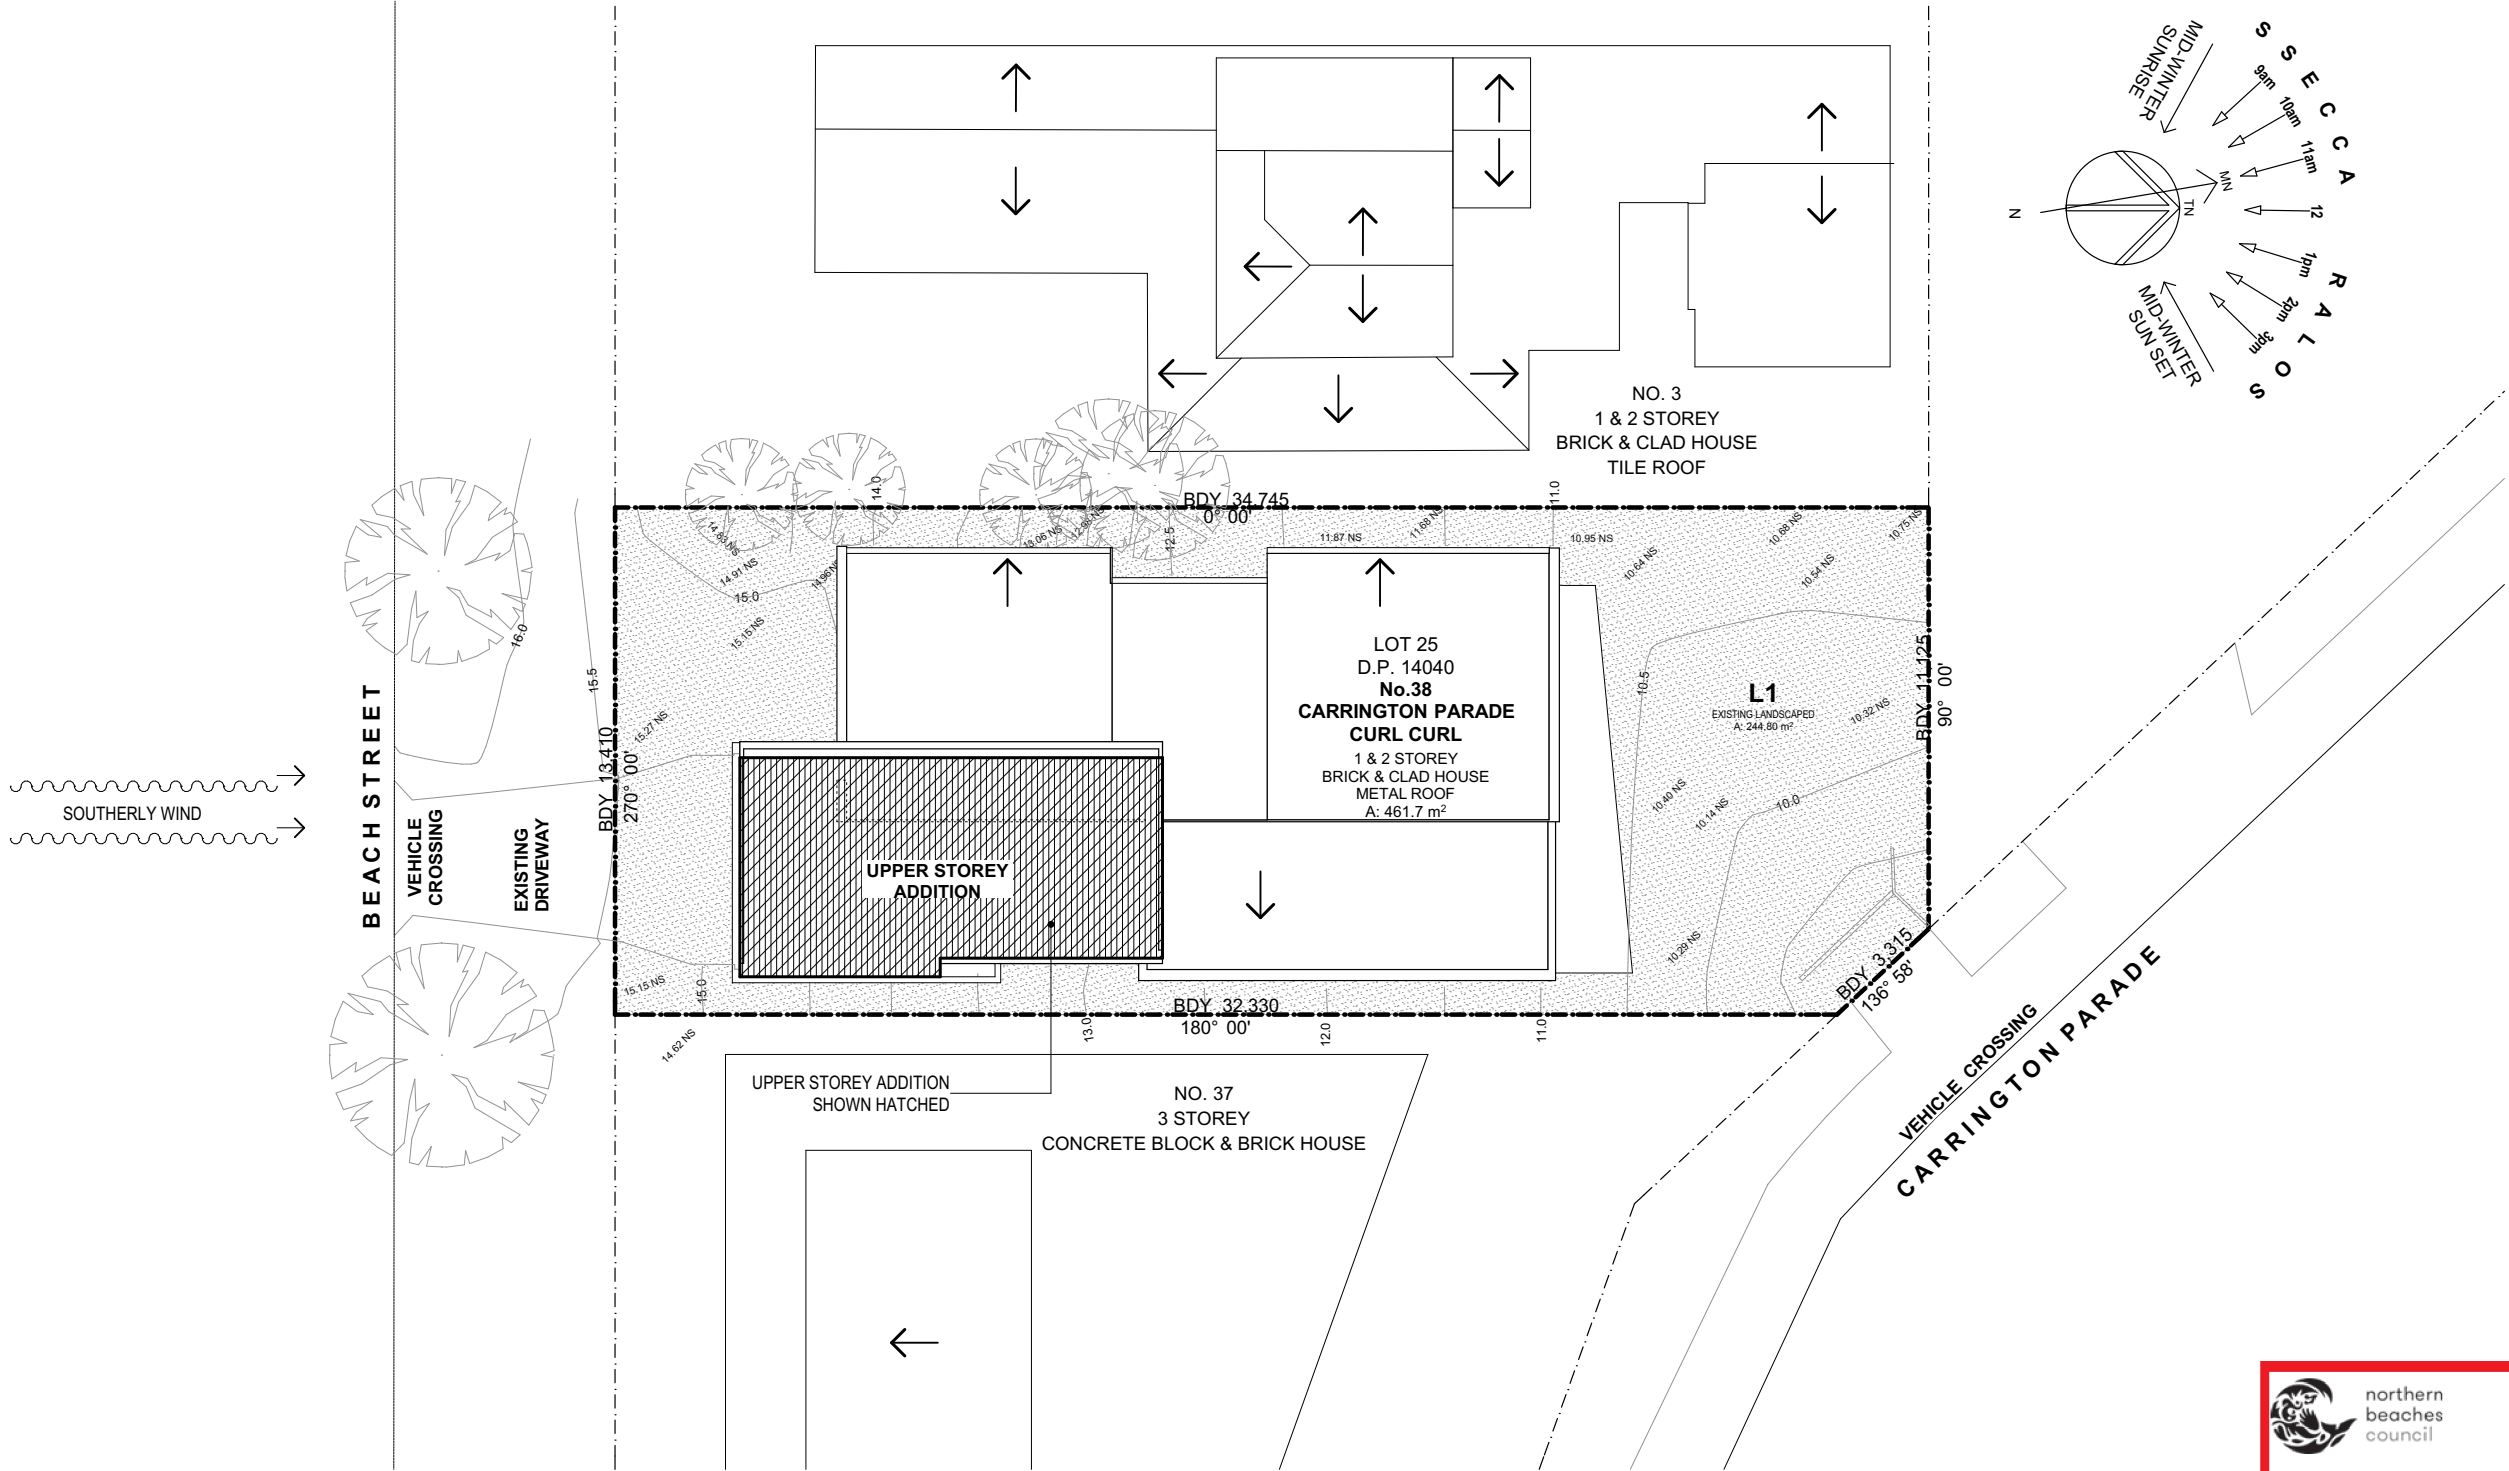

northern
beaches
council


THIS PLAN IS TO BE READ IN
CONJUNCTION WITH
THE CONDITIONS OF DEVELOPMENT
CONSENT

MOD2022/0151



ISSUE DATE	REV	DESCRIPTION
28/09/2020	A	DEVELOPMENT APPLICATION
10/03/2022	B	SECTION 4.55

PROJECT	DRAWING TITLE
UPPER STOREY ADDITION SECTION 4.55 38 CARRINGTON PARADE, CURL CURL NSW LOT 25 DP 14040 FOR MR & MRS JONES	SITE PLAN
SCALE 1:200 @ A3	DRAWN BY LT/NR
PROJECT NO. 2026	PLOT DATE 21/03/2022
DRAWING NO. DA.01	REVISION B

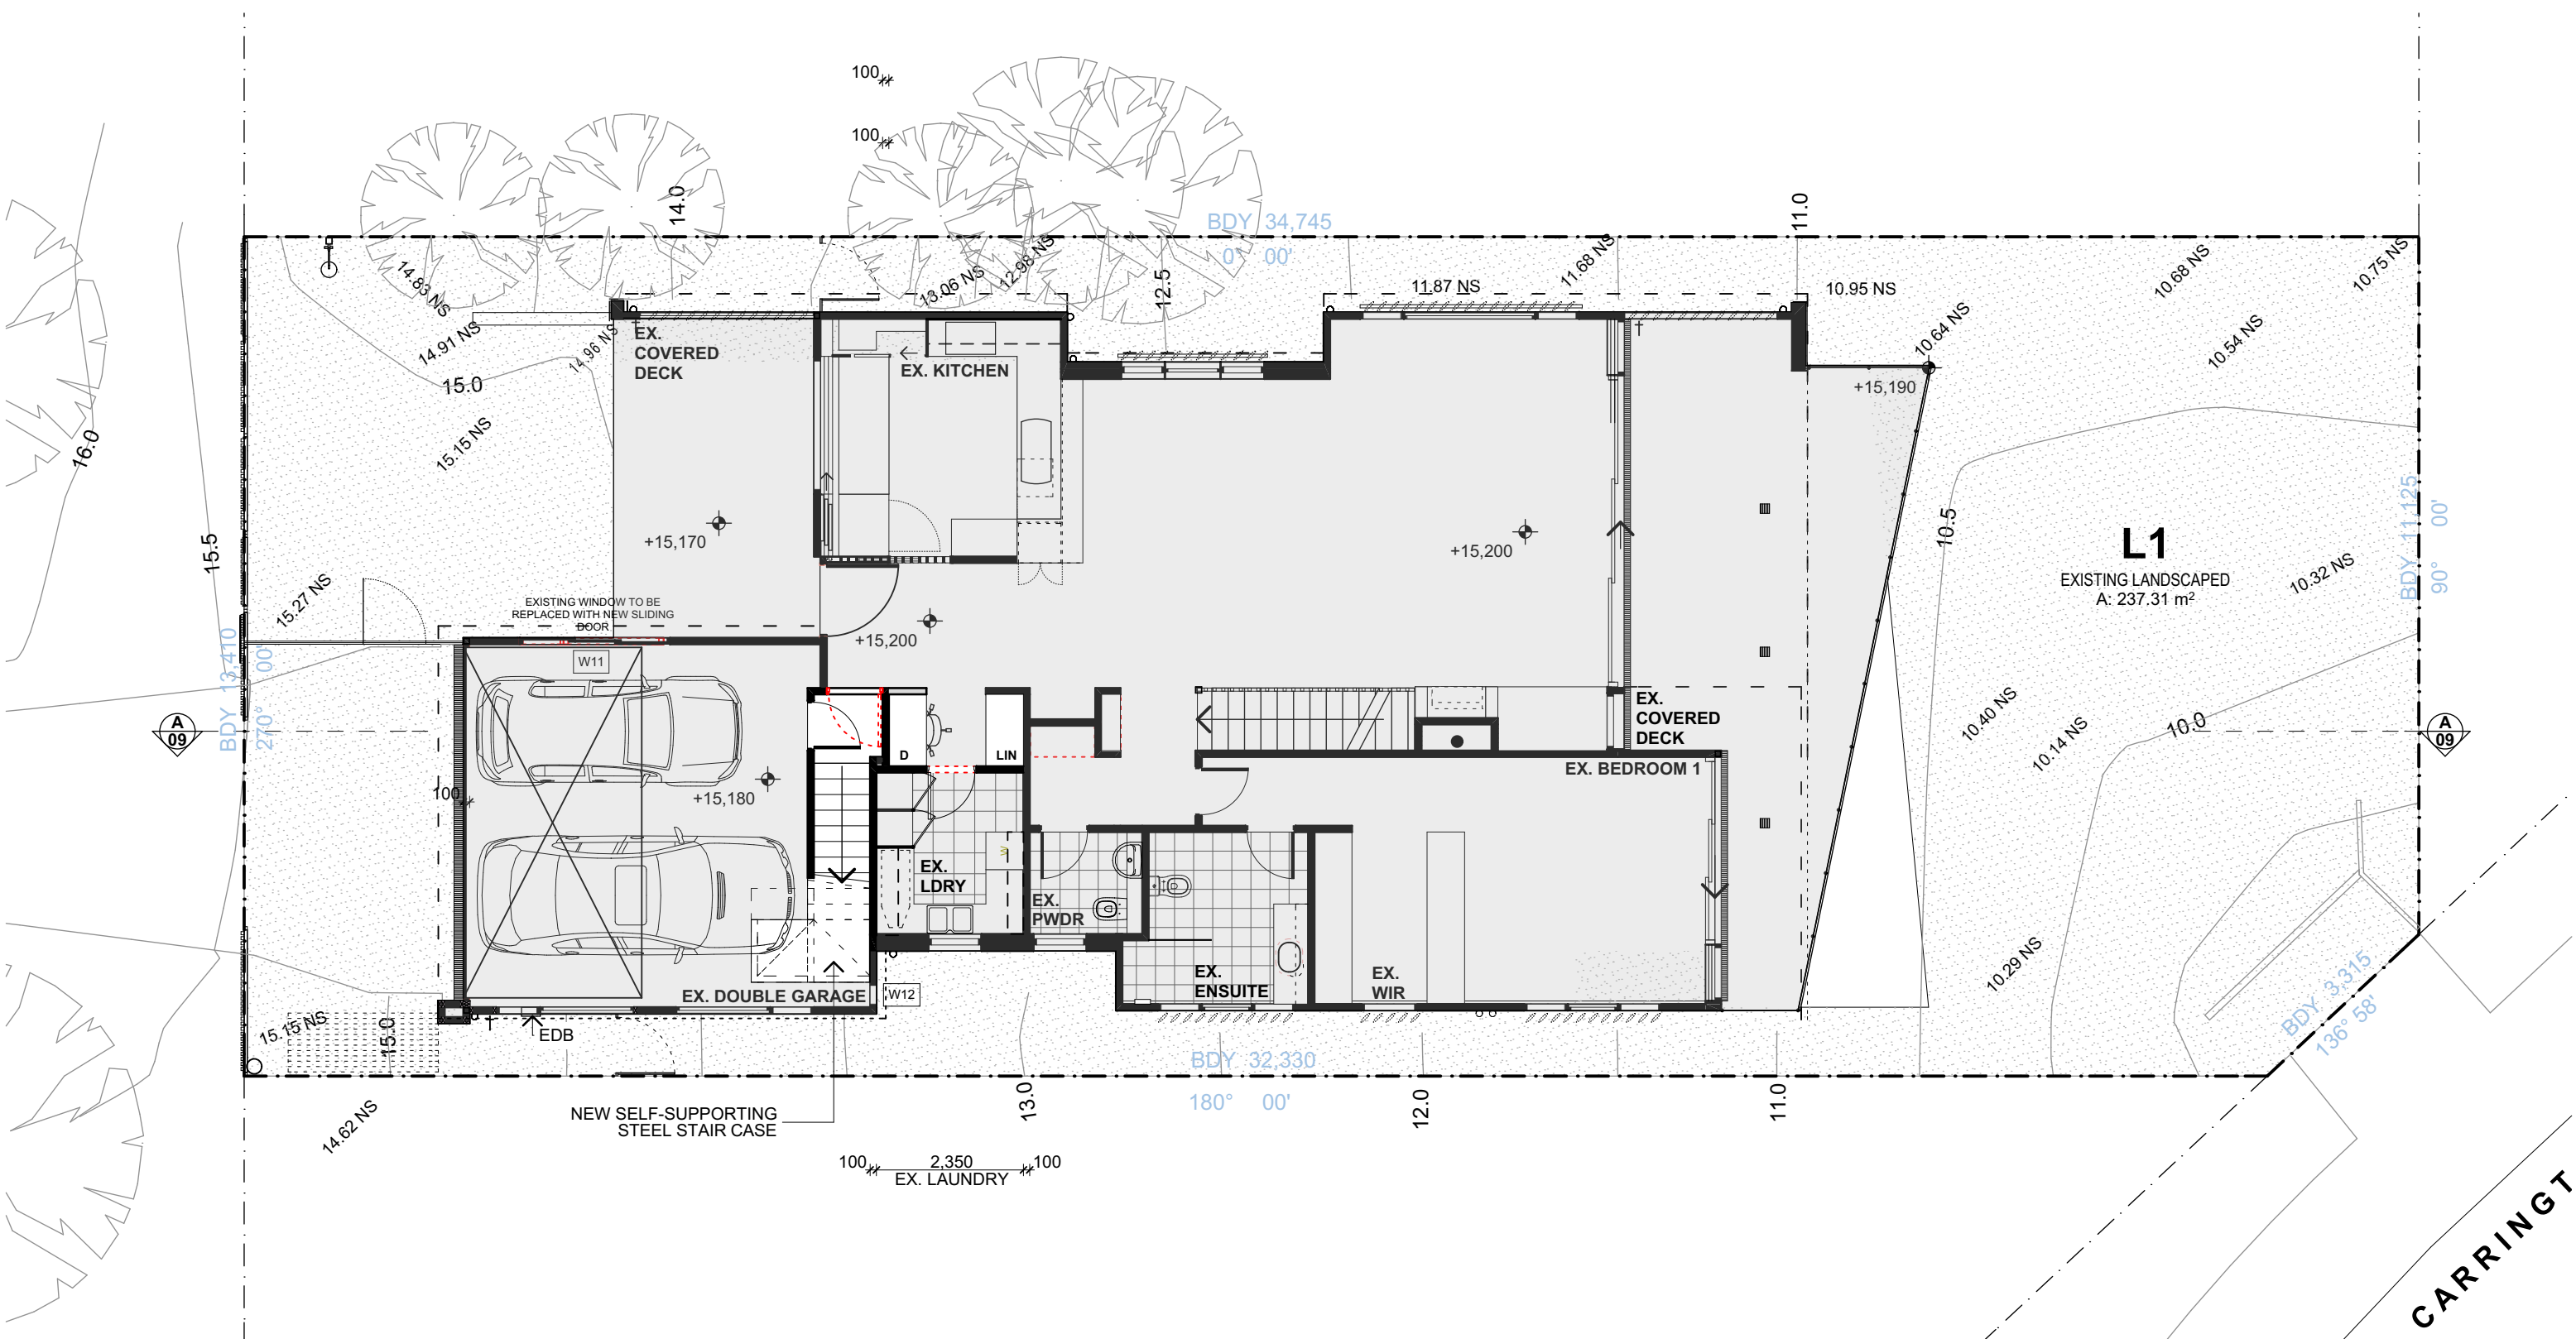


01 FIRST FLOOR 1:100

 northern
beaches
council

**THIS PLAN IS TO BE READ IN
CONJUNCTION WITH
THE CONDITIONS OF DEVELOPMENT
CONSENT**

MOD2022/0151

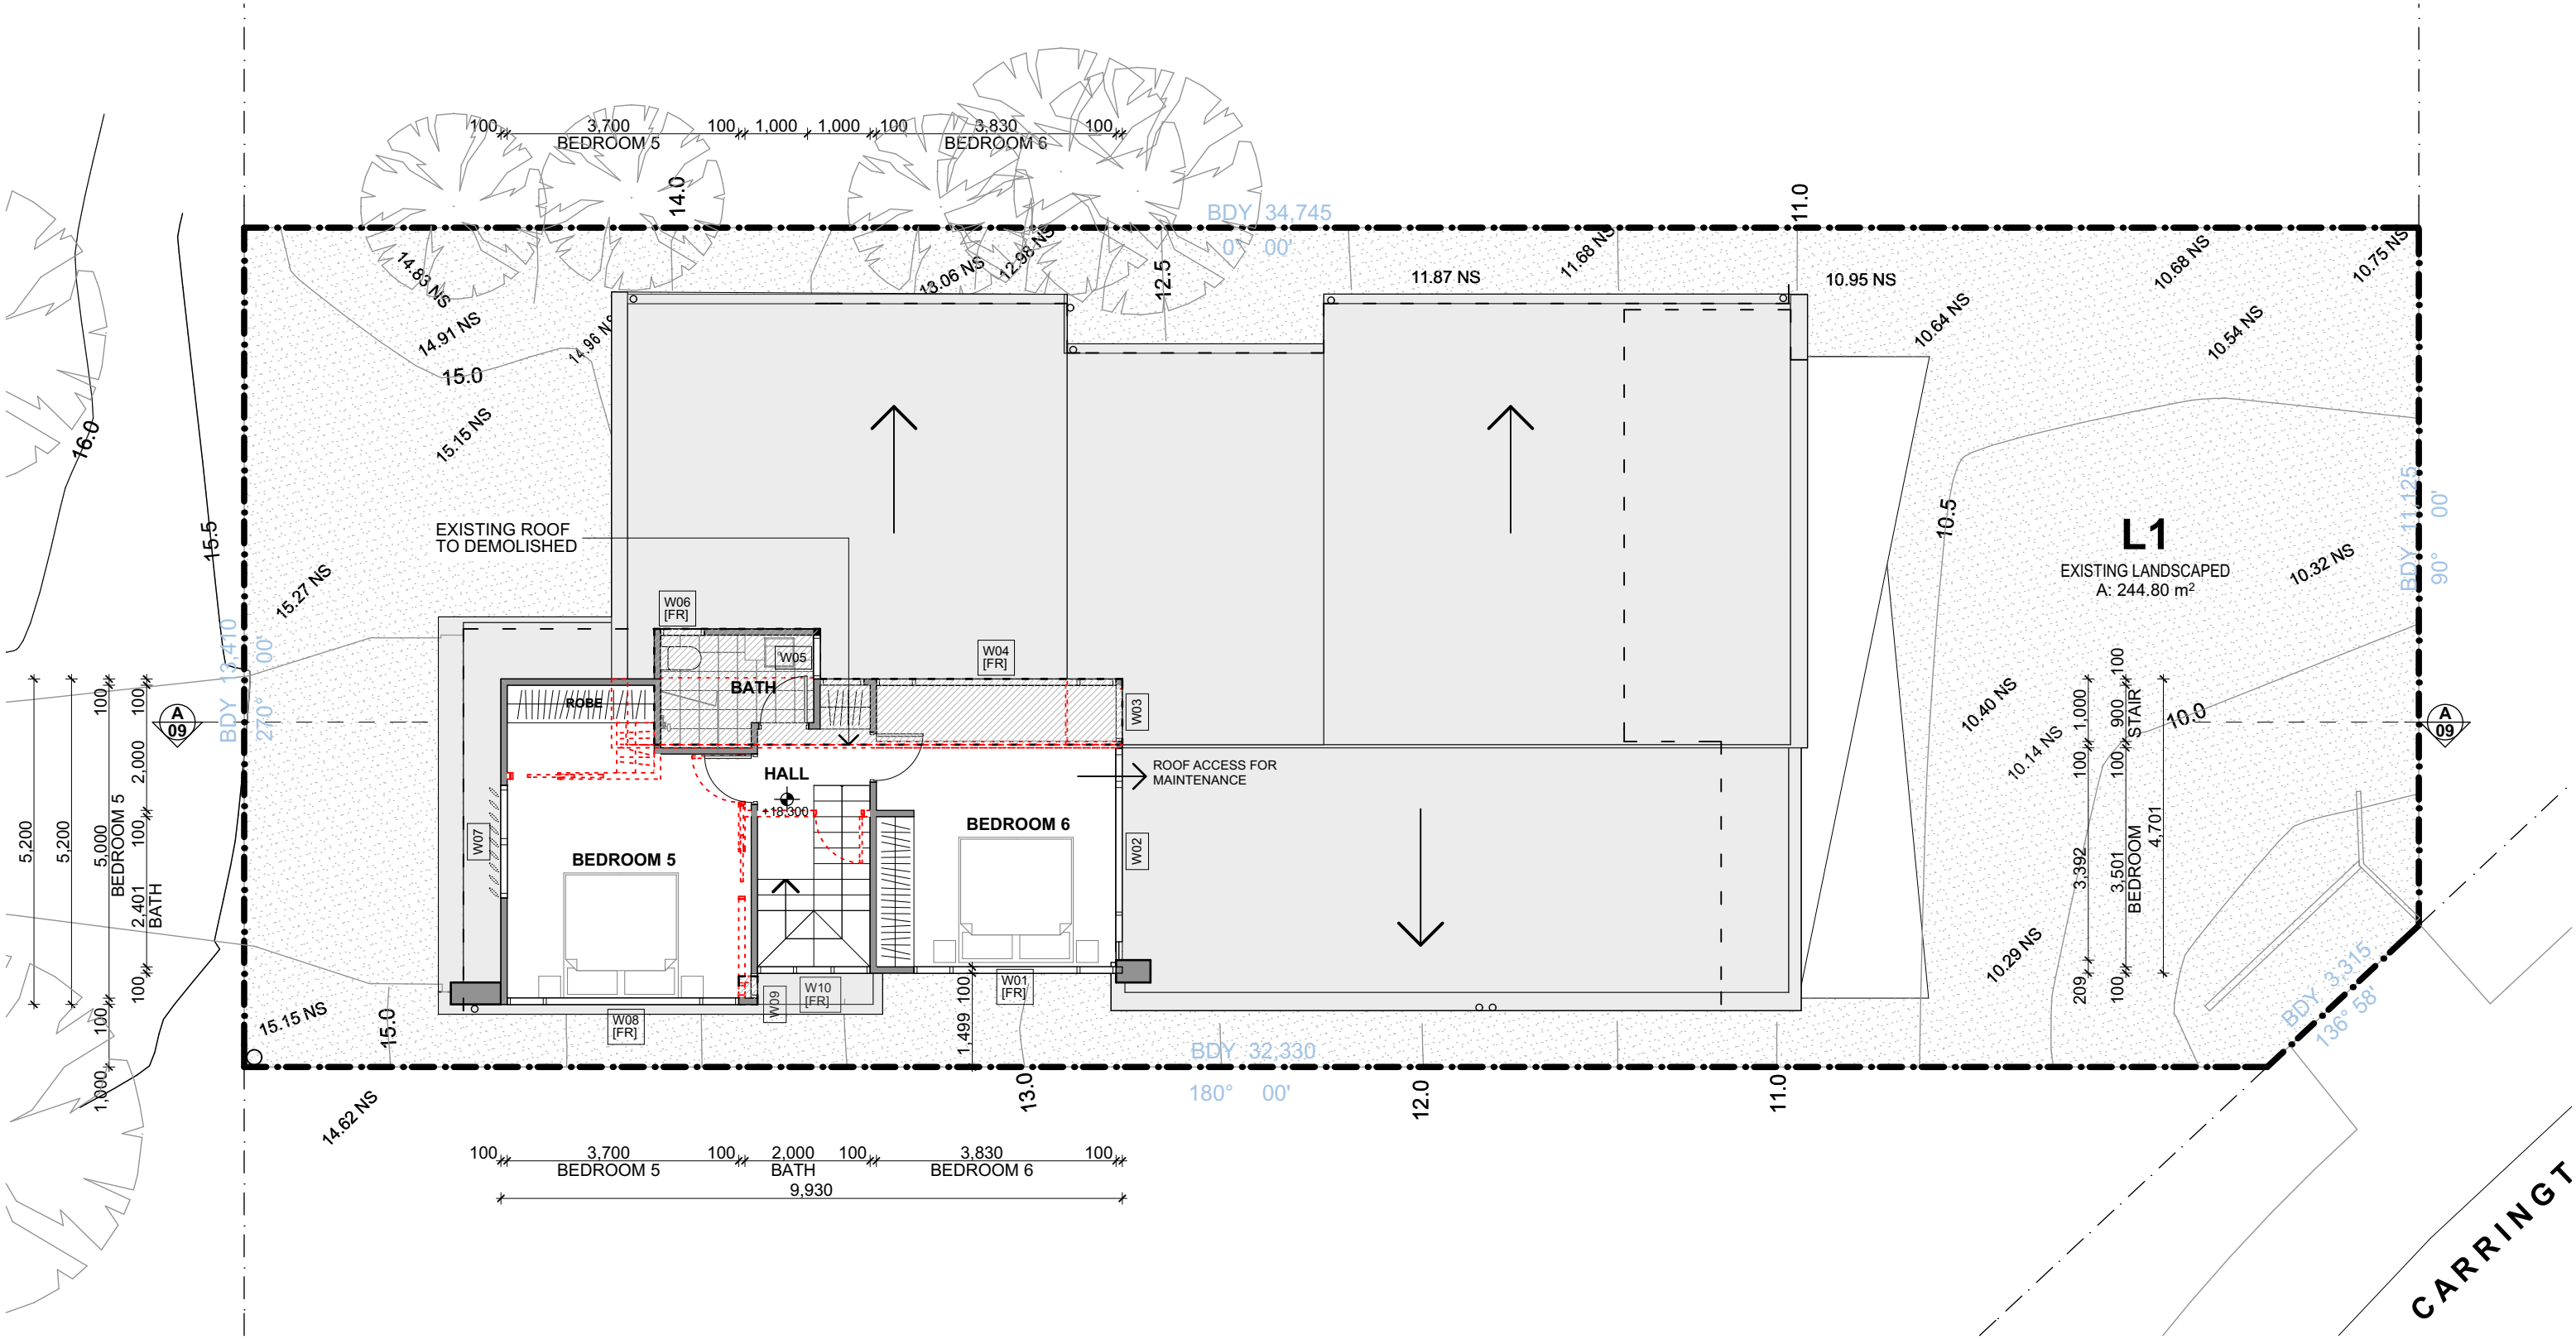


01 SECOND FLOOR 1:100



northern
beaches
council

THIS PLAN IS TO BE READ IN
CONJUNCTION WITH
THE CONDITIONS OF DEVELOPMENT
CONSENT

MOD2022/0151

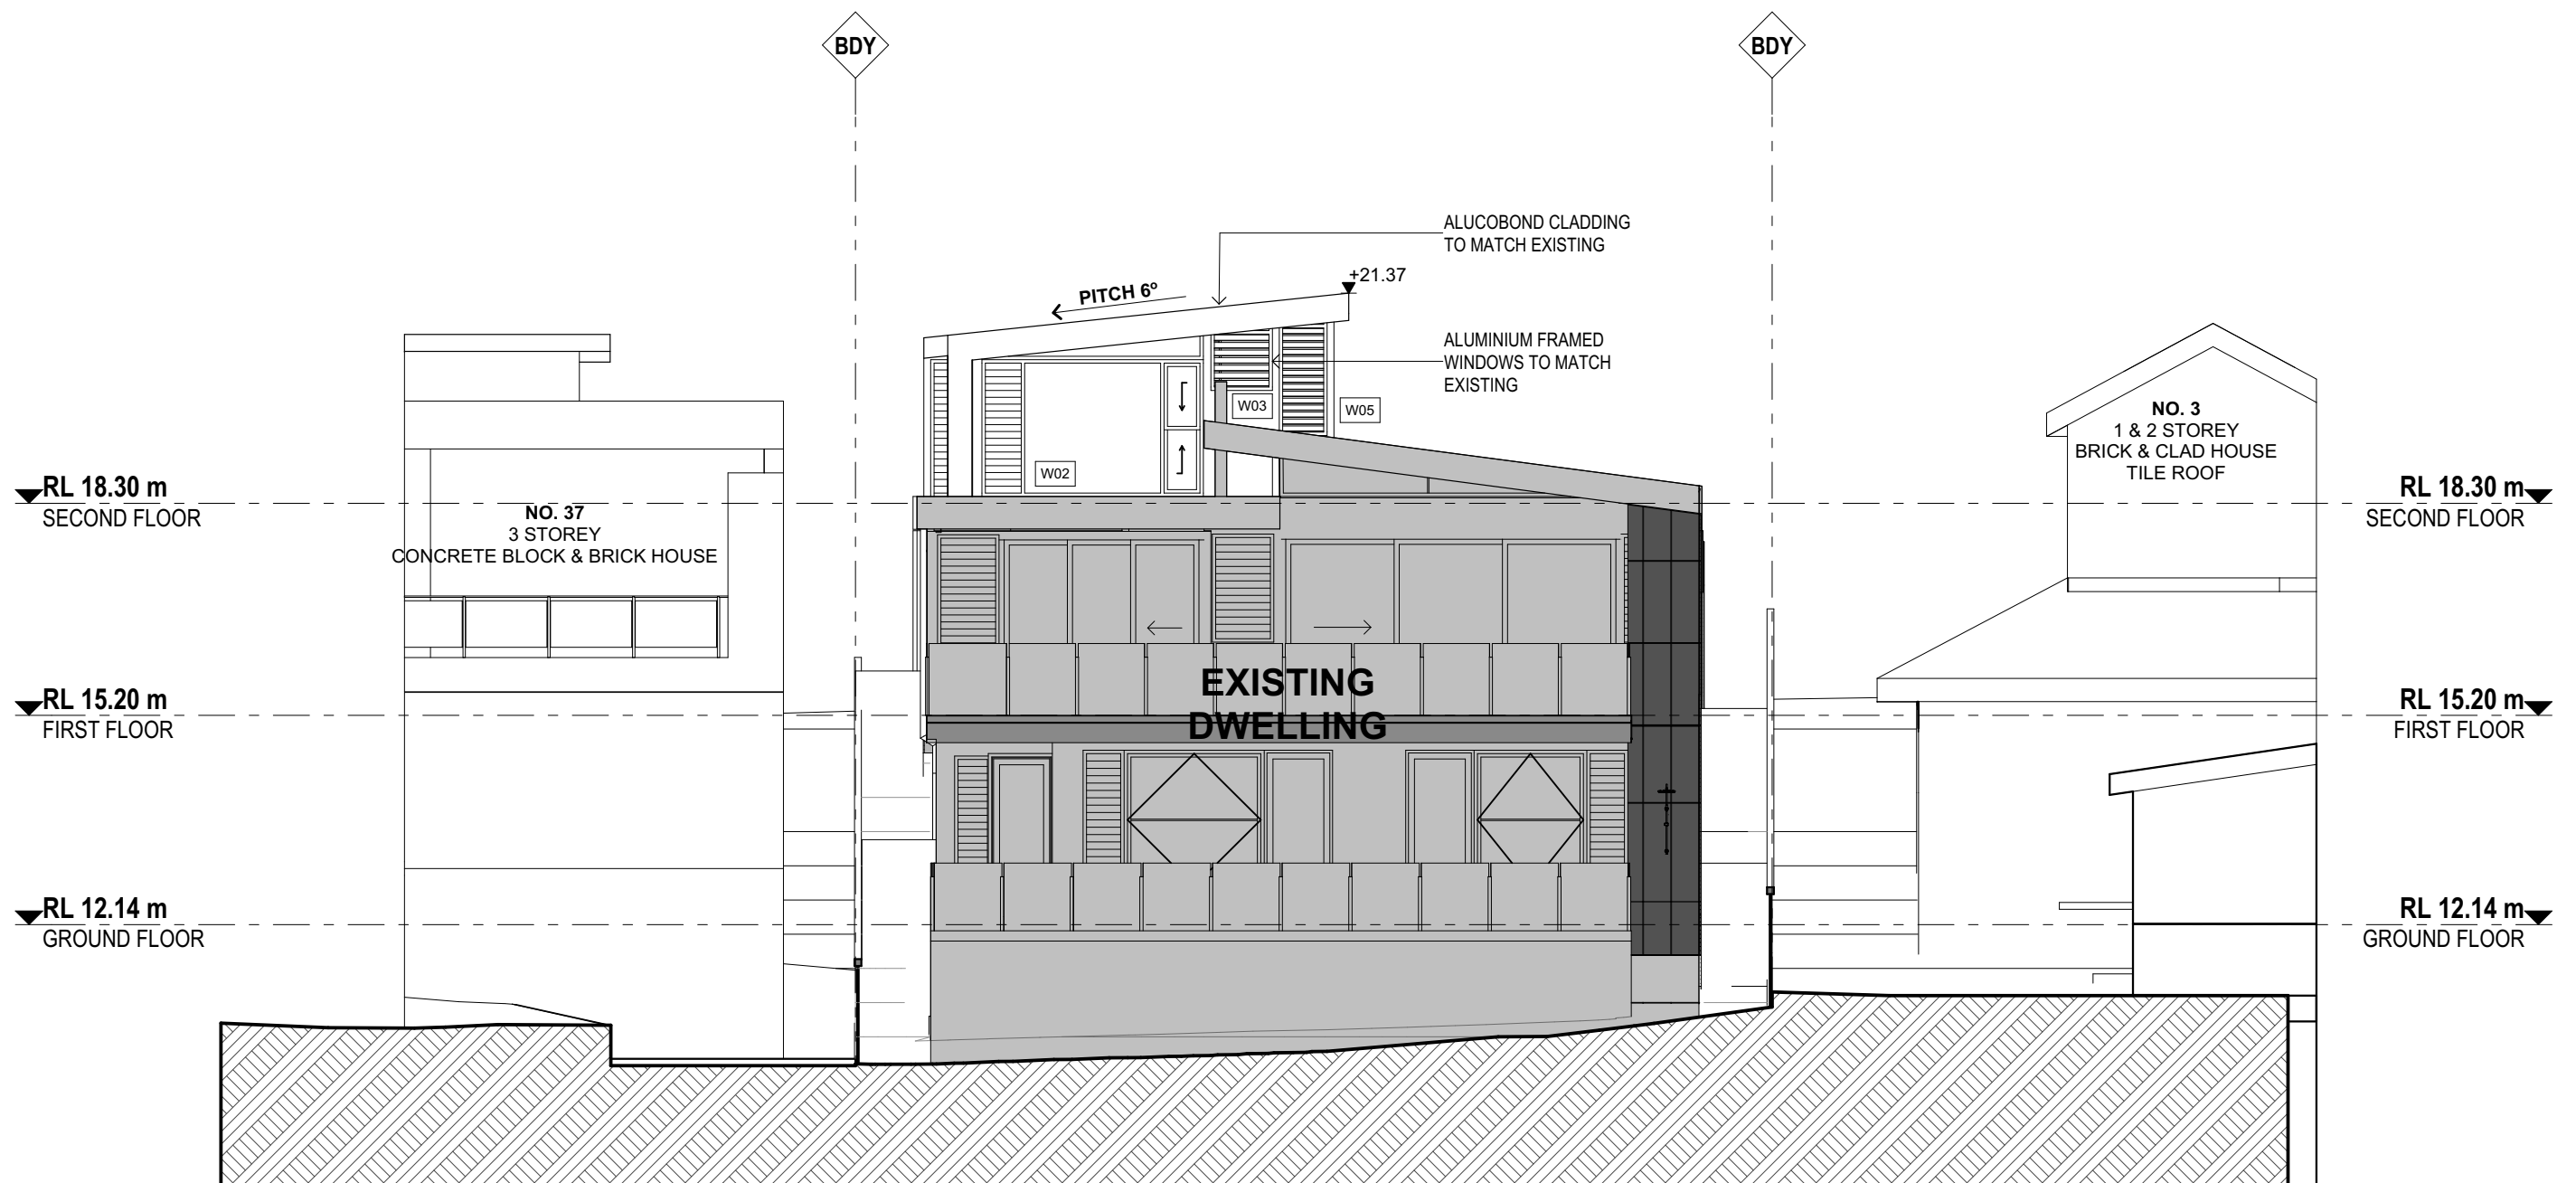


01 NORTH ELEVATION 1:100

 northern
beaches
council

**THIS PLAN IS TO BE READ IN
CONJUNCTION WITH
THE CONDITIONS OF DEVELOPMENT
CONSENT**

MOD2022/0151

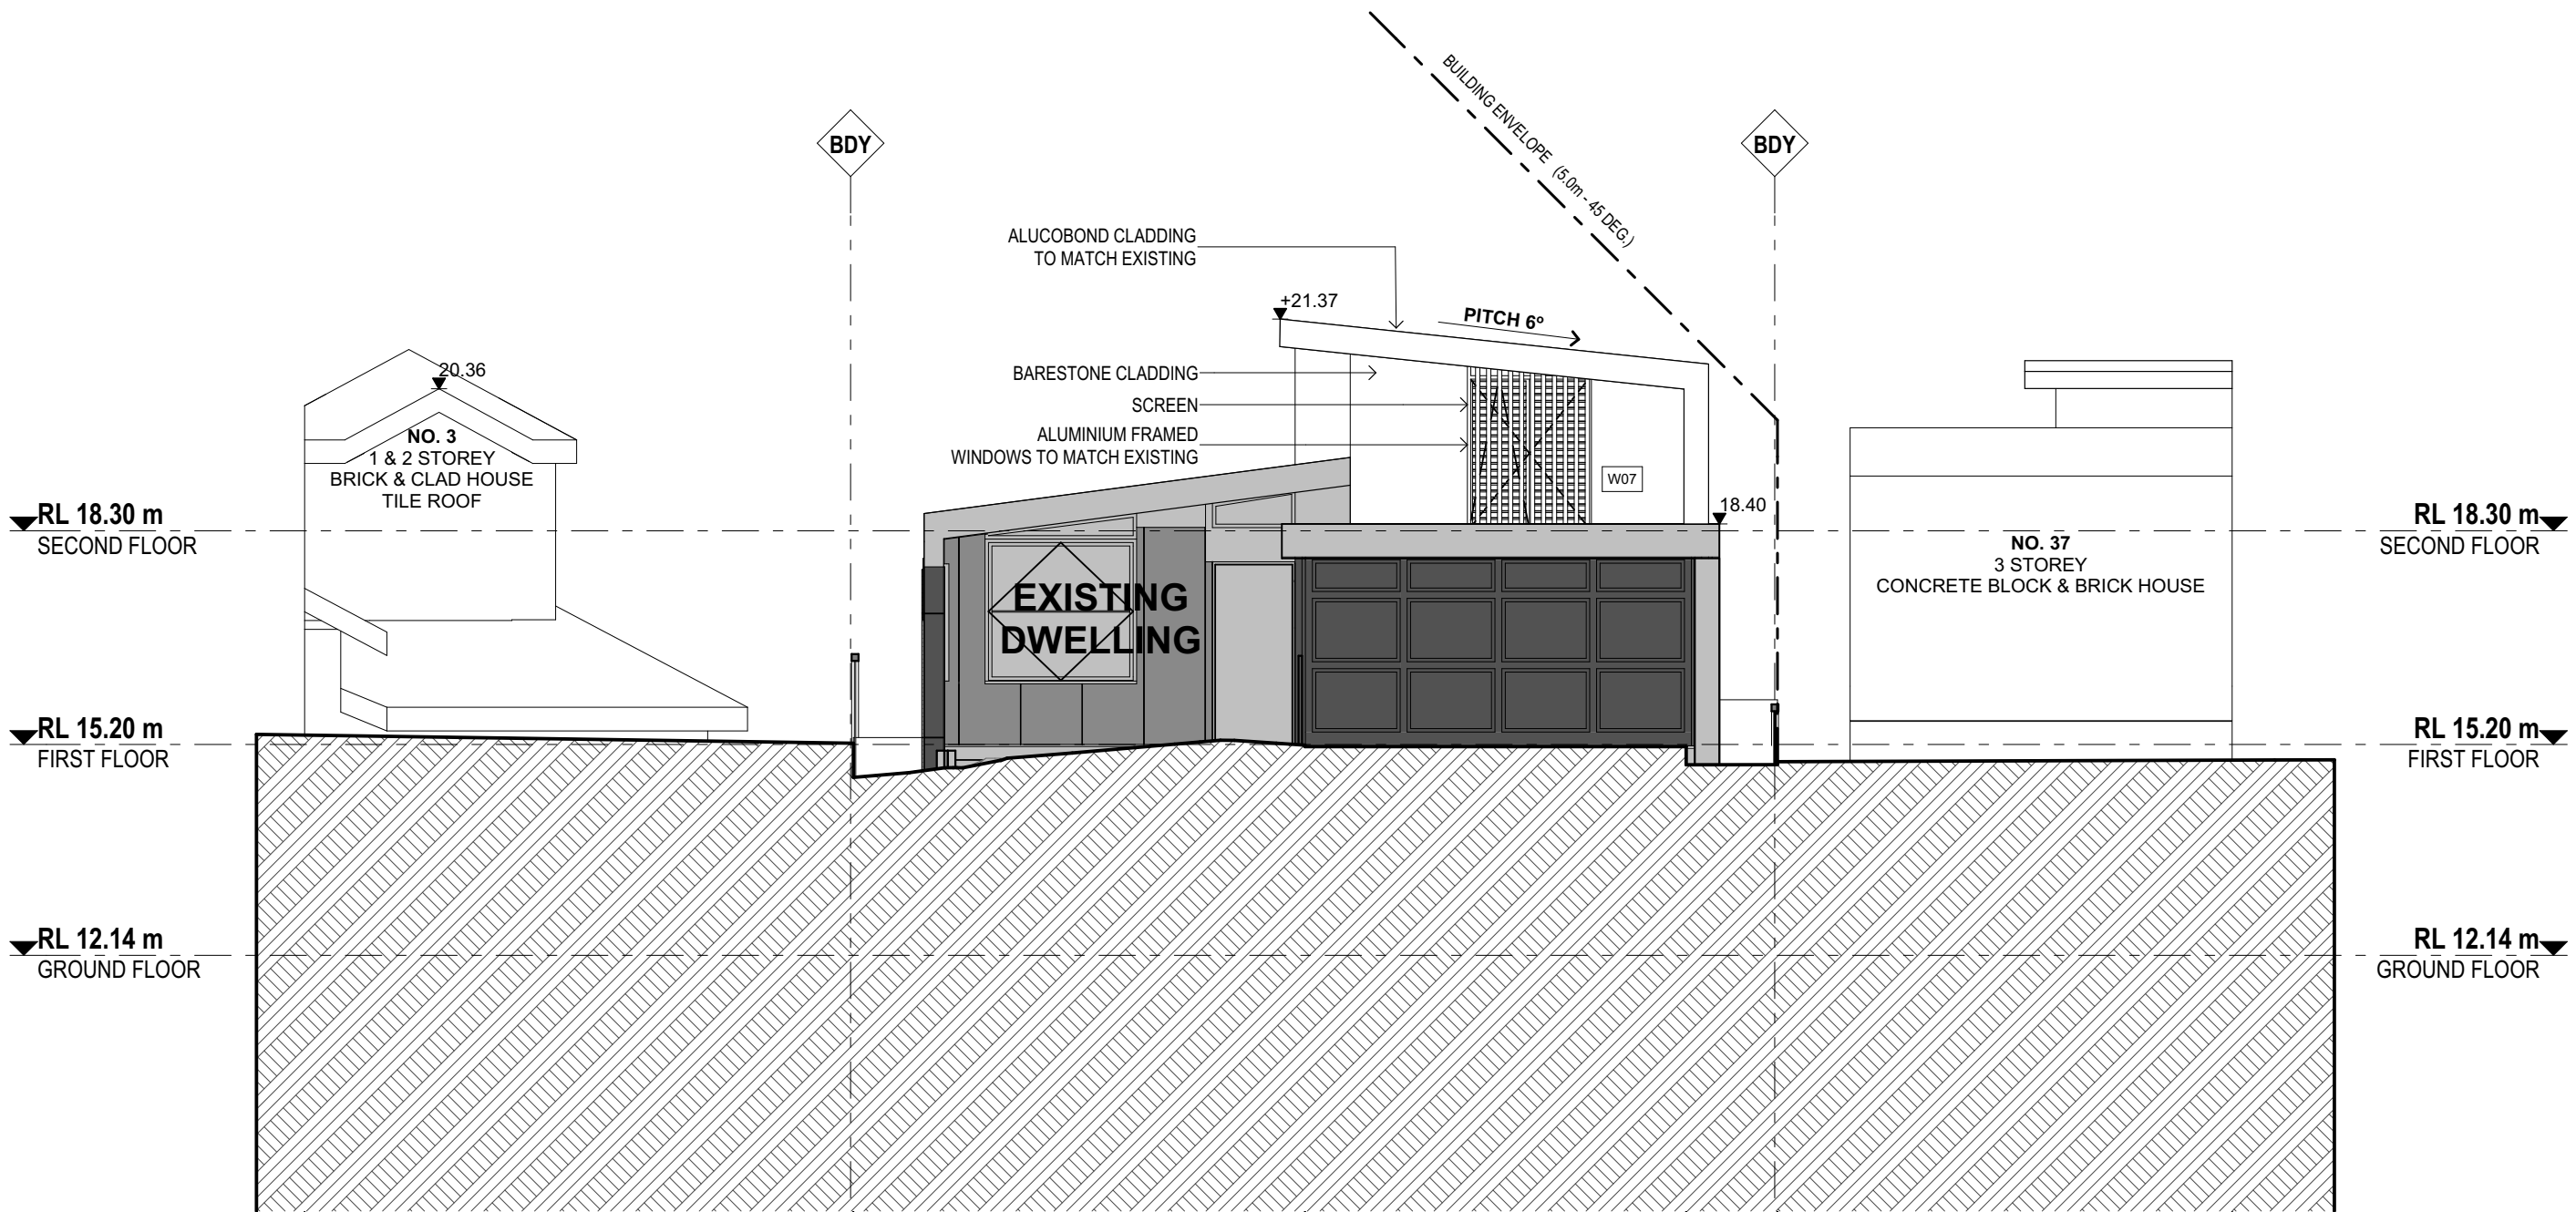


01 SOUTH ELEVATION 1:100

 northern
beaches
council

**THIS PLAN IS TO BE READ IN
CONJUNCTION WITH
THE CONDITIONS OF DEVELOPMENT
CONSENT**

MOD2022/0151

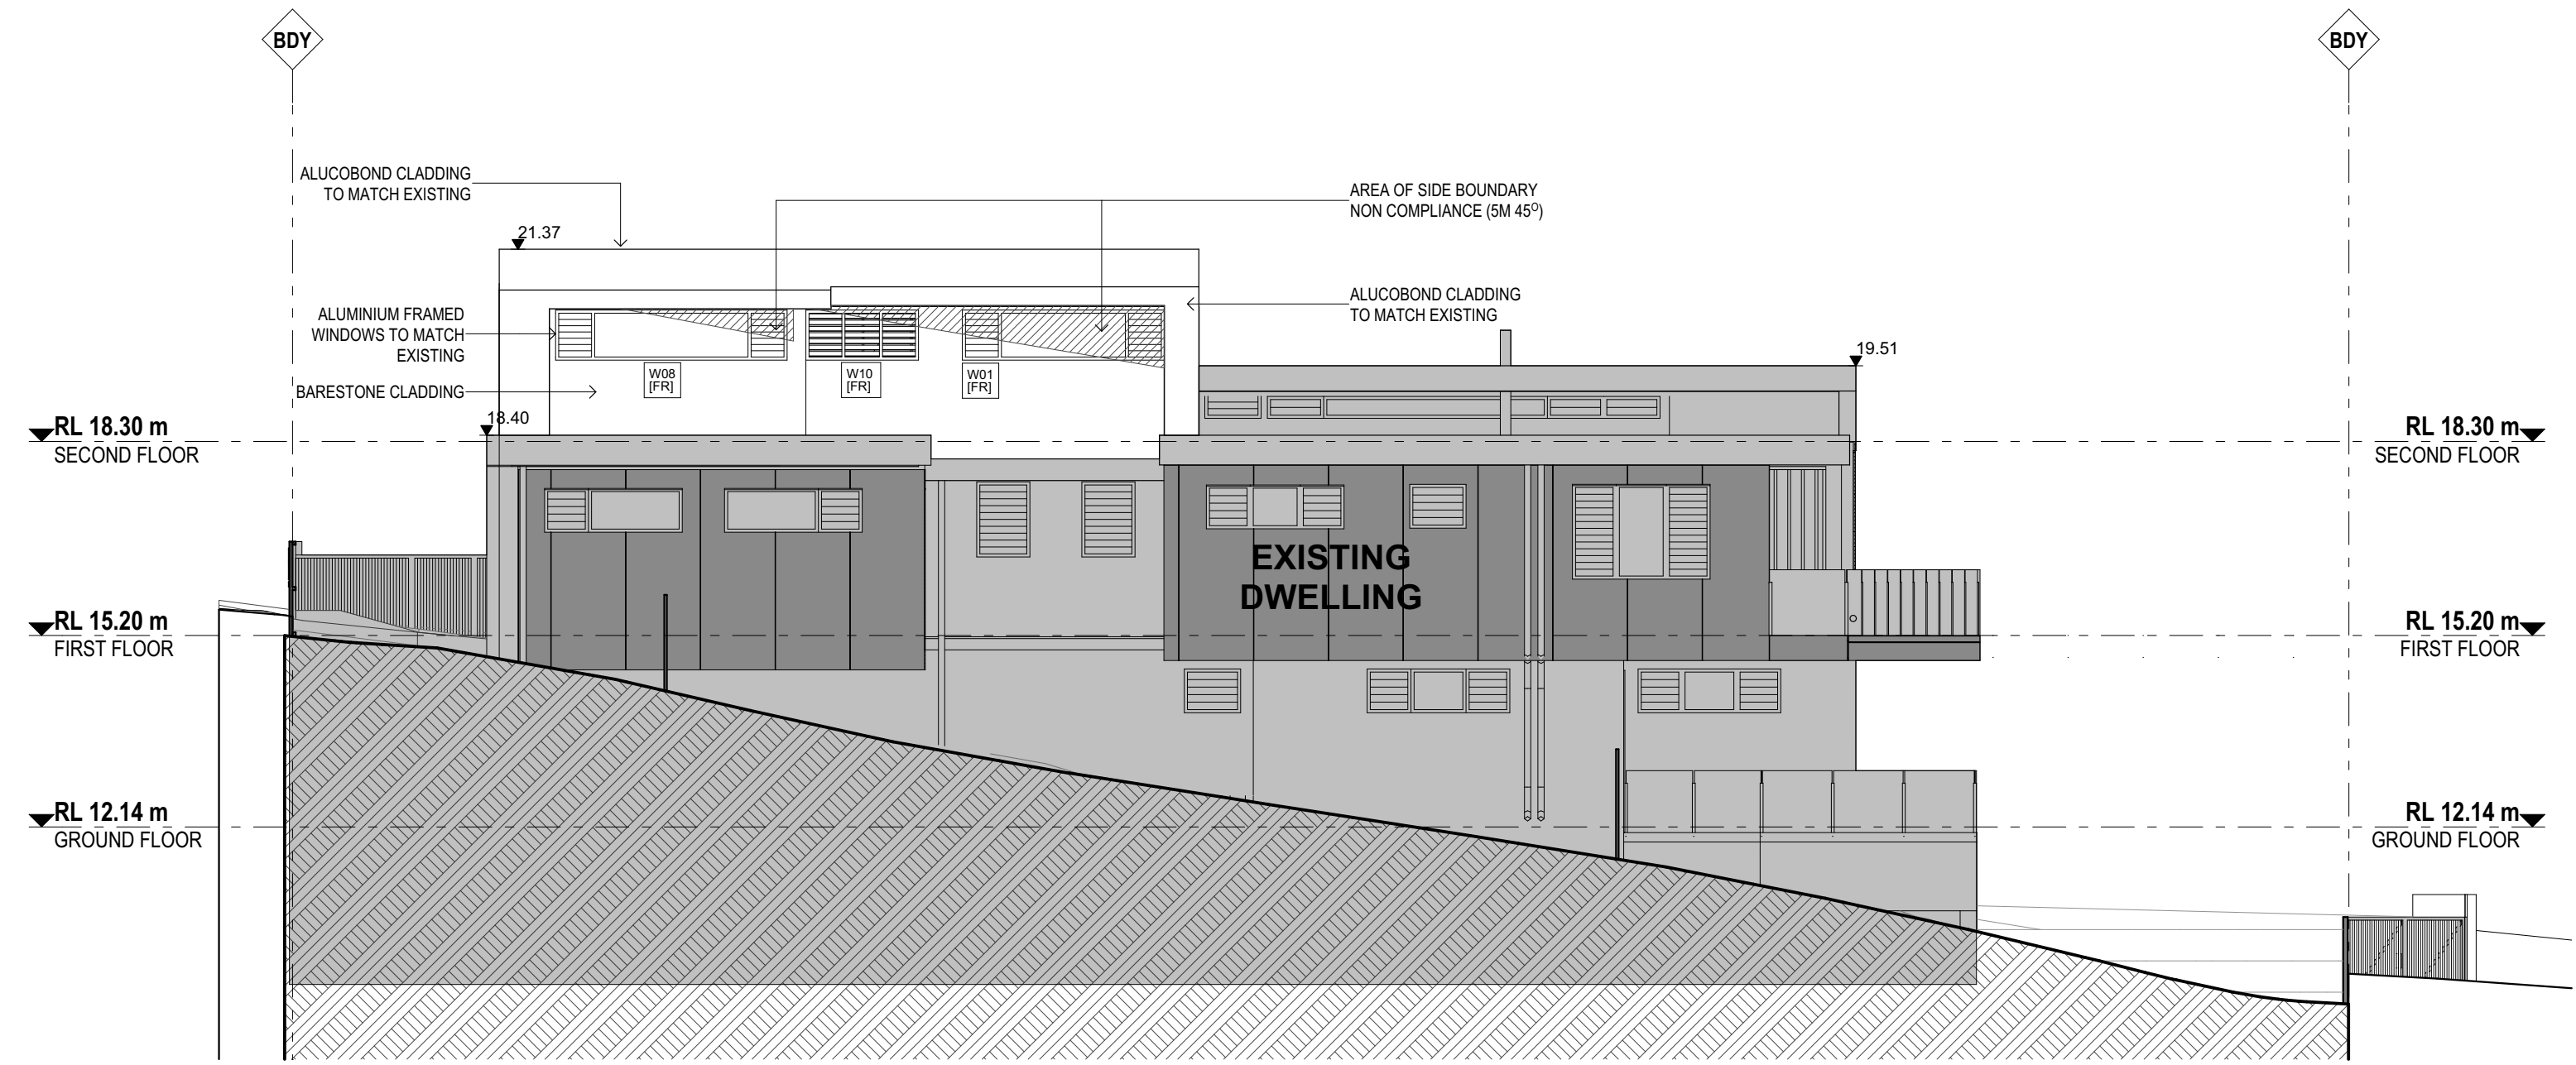


01 EAST ELEVATION 1:100

 northern
beaches
council

**THIS PLAN IS TO BE READ IN
CONJUNCTION WITH
THE CONDITIONS OF DEVELOPMENT
CONSENT**

MOD2022/0151

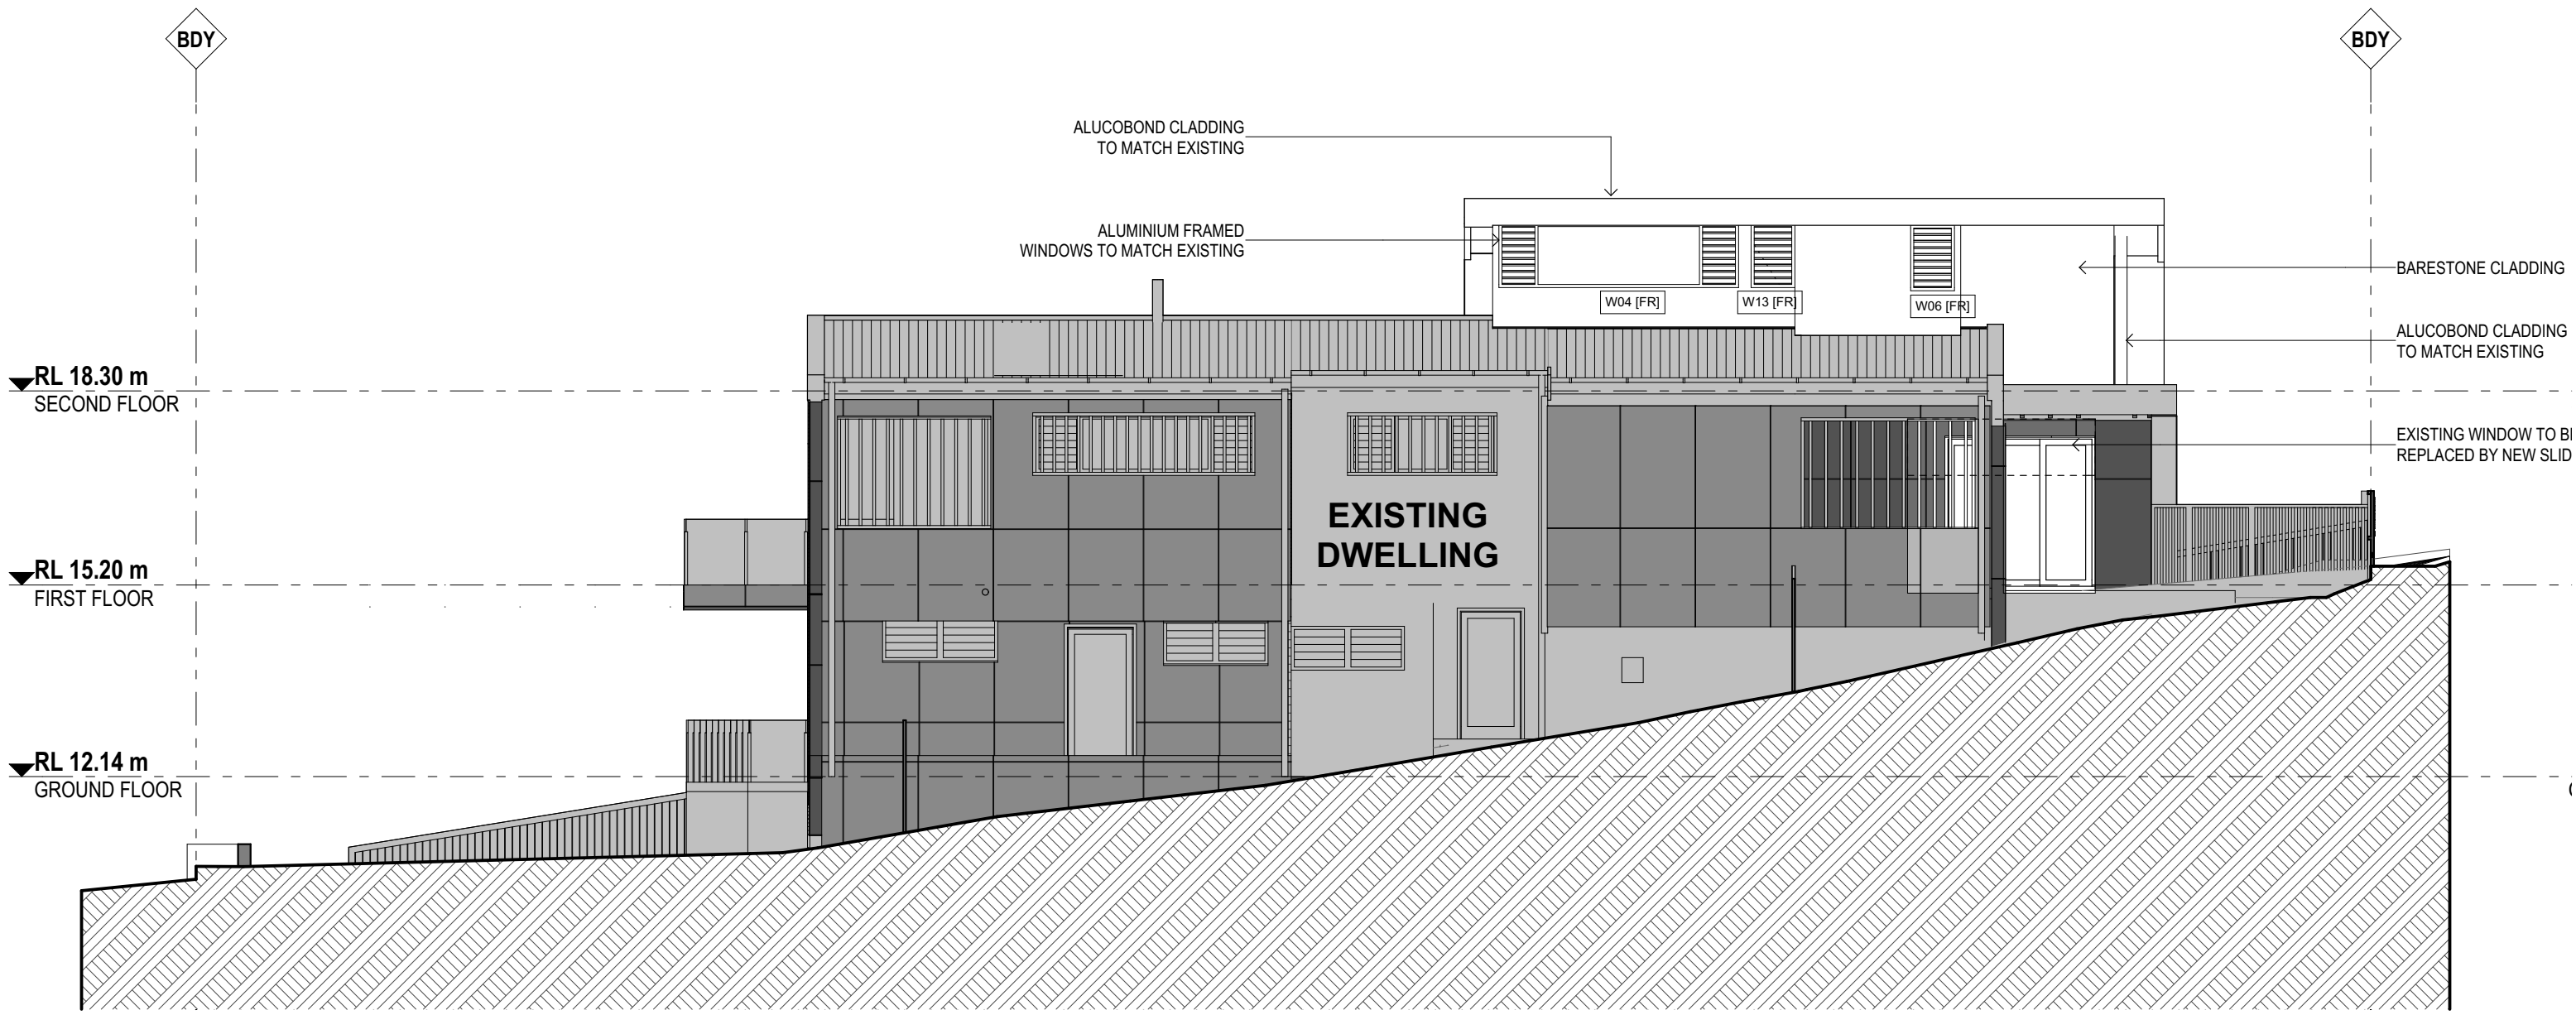


01 WEST ELEVATION 1:100



northern
beaches
council

THIS PLAN IS TO BE READ IN
CONJUNCTION WITH
THE CONDITIONS OF DEVELOPMENT
CONSENT

MOD2022/0151

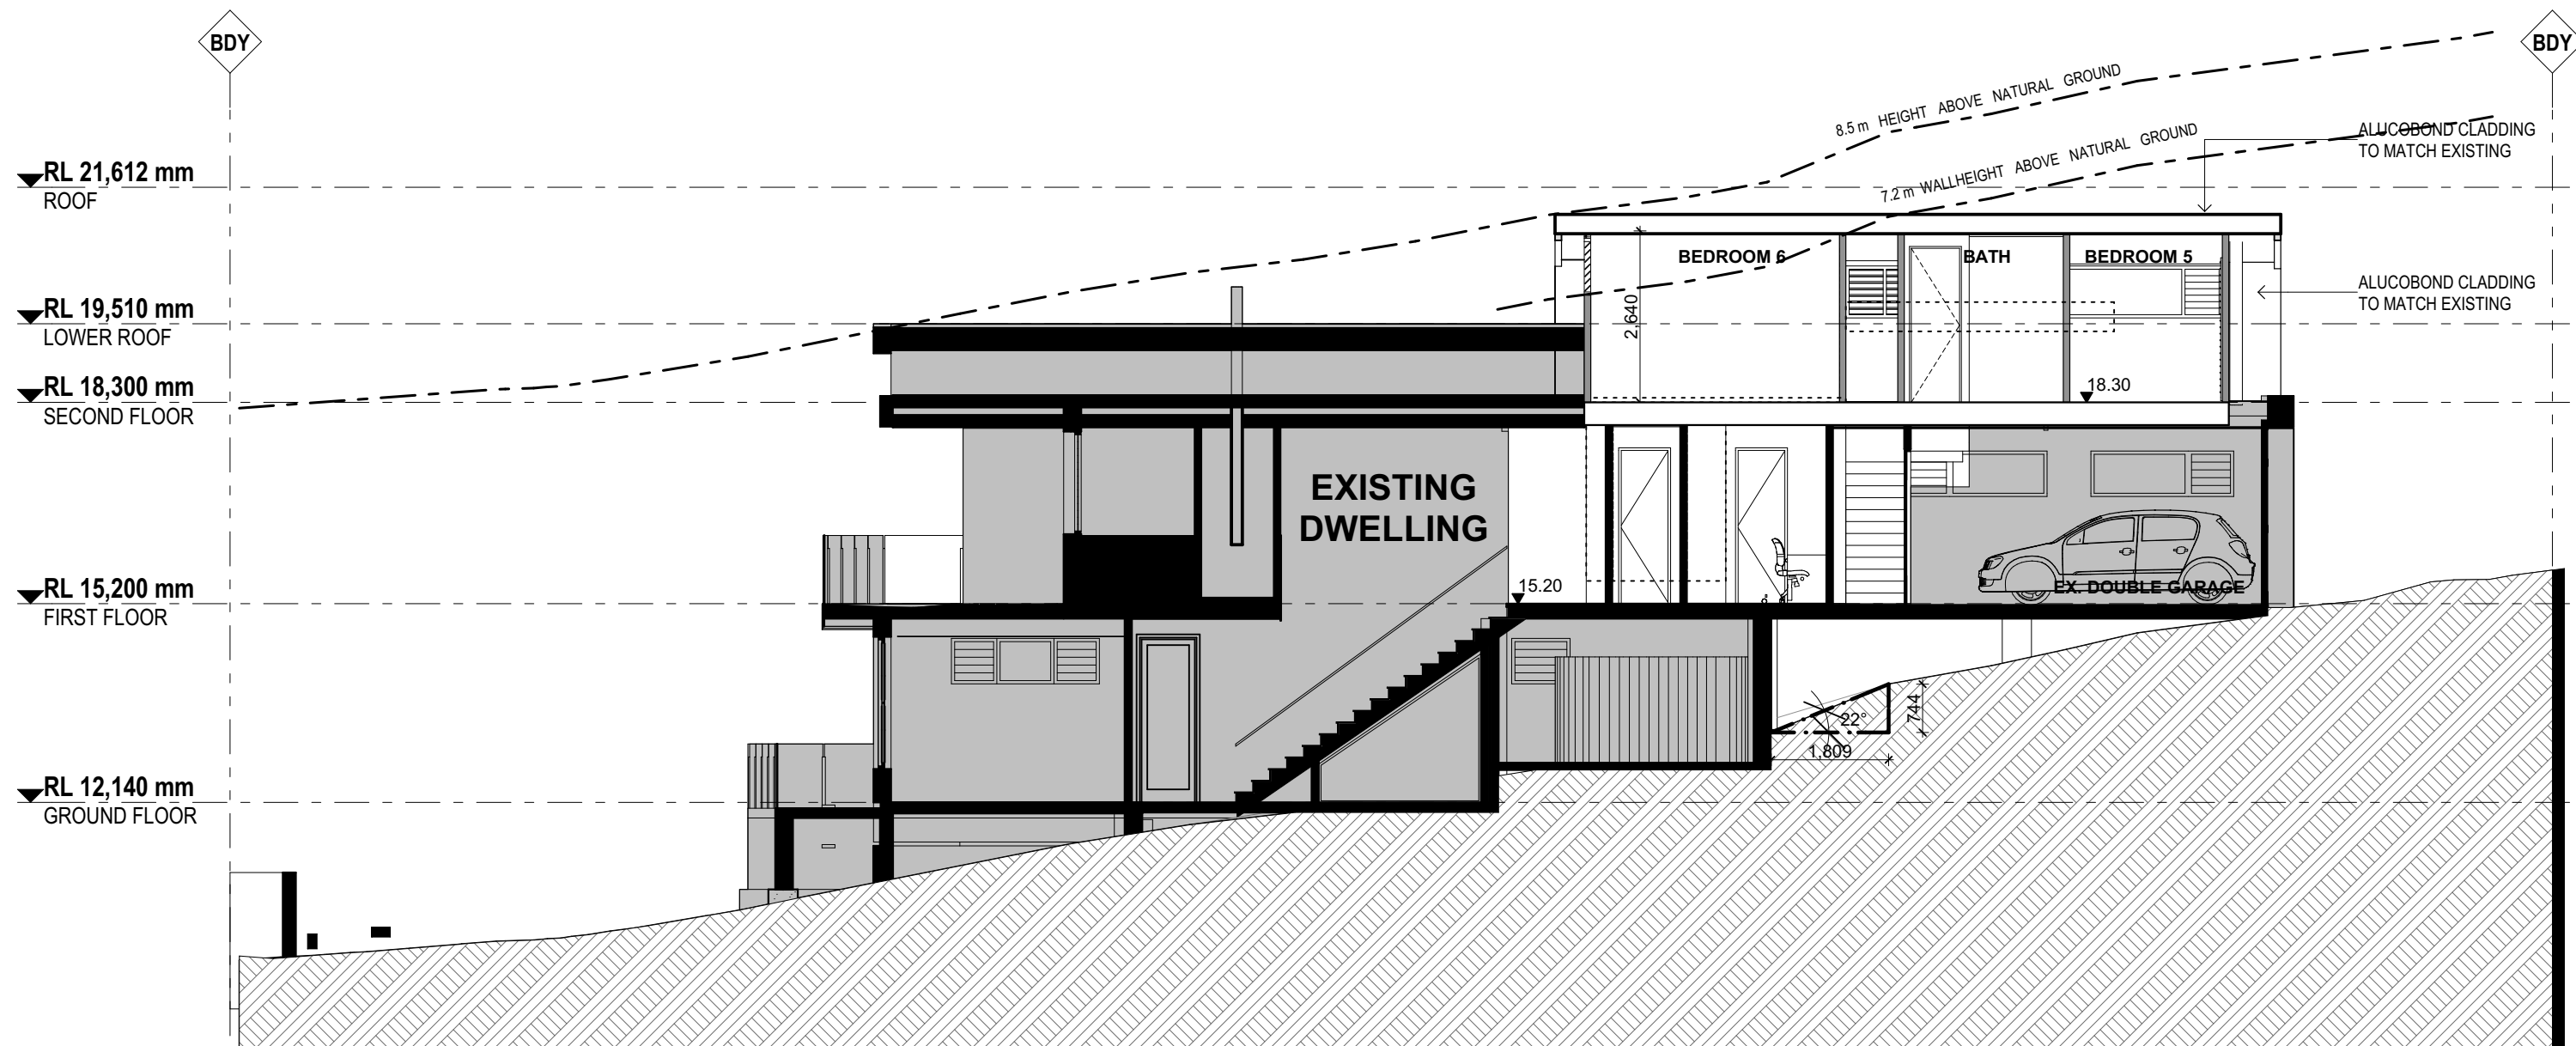

01 SECTION A 1:100



THIS PLAN IS TO BE READ IN
CONJUNCTION WITH
THE CONDITIONS OF DEVELOPMENT
CONSENT

MOD2022/0151