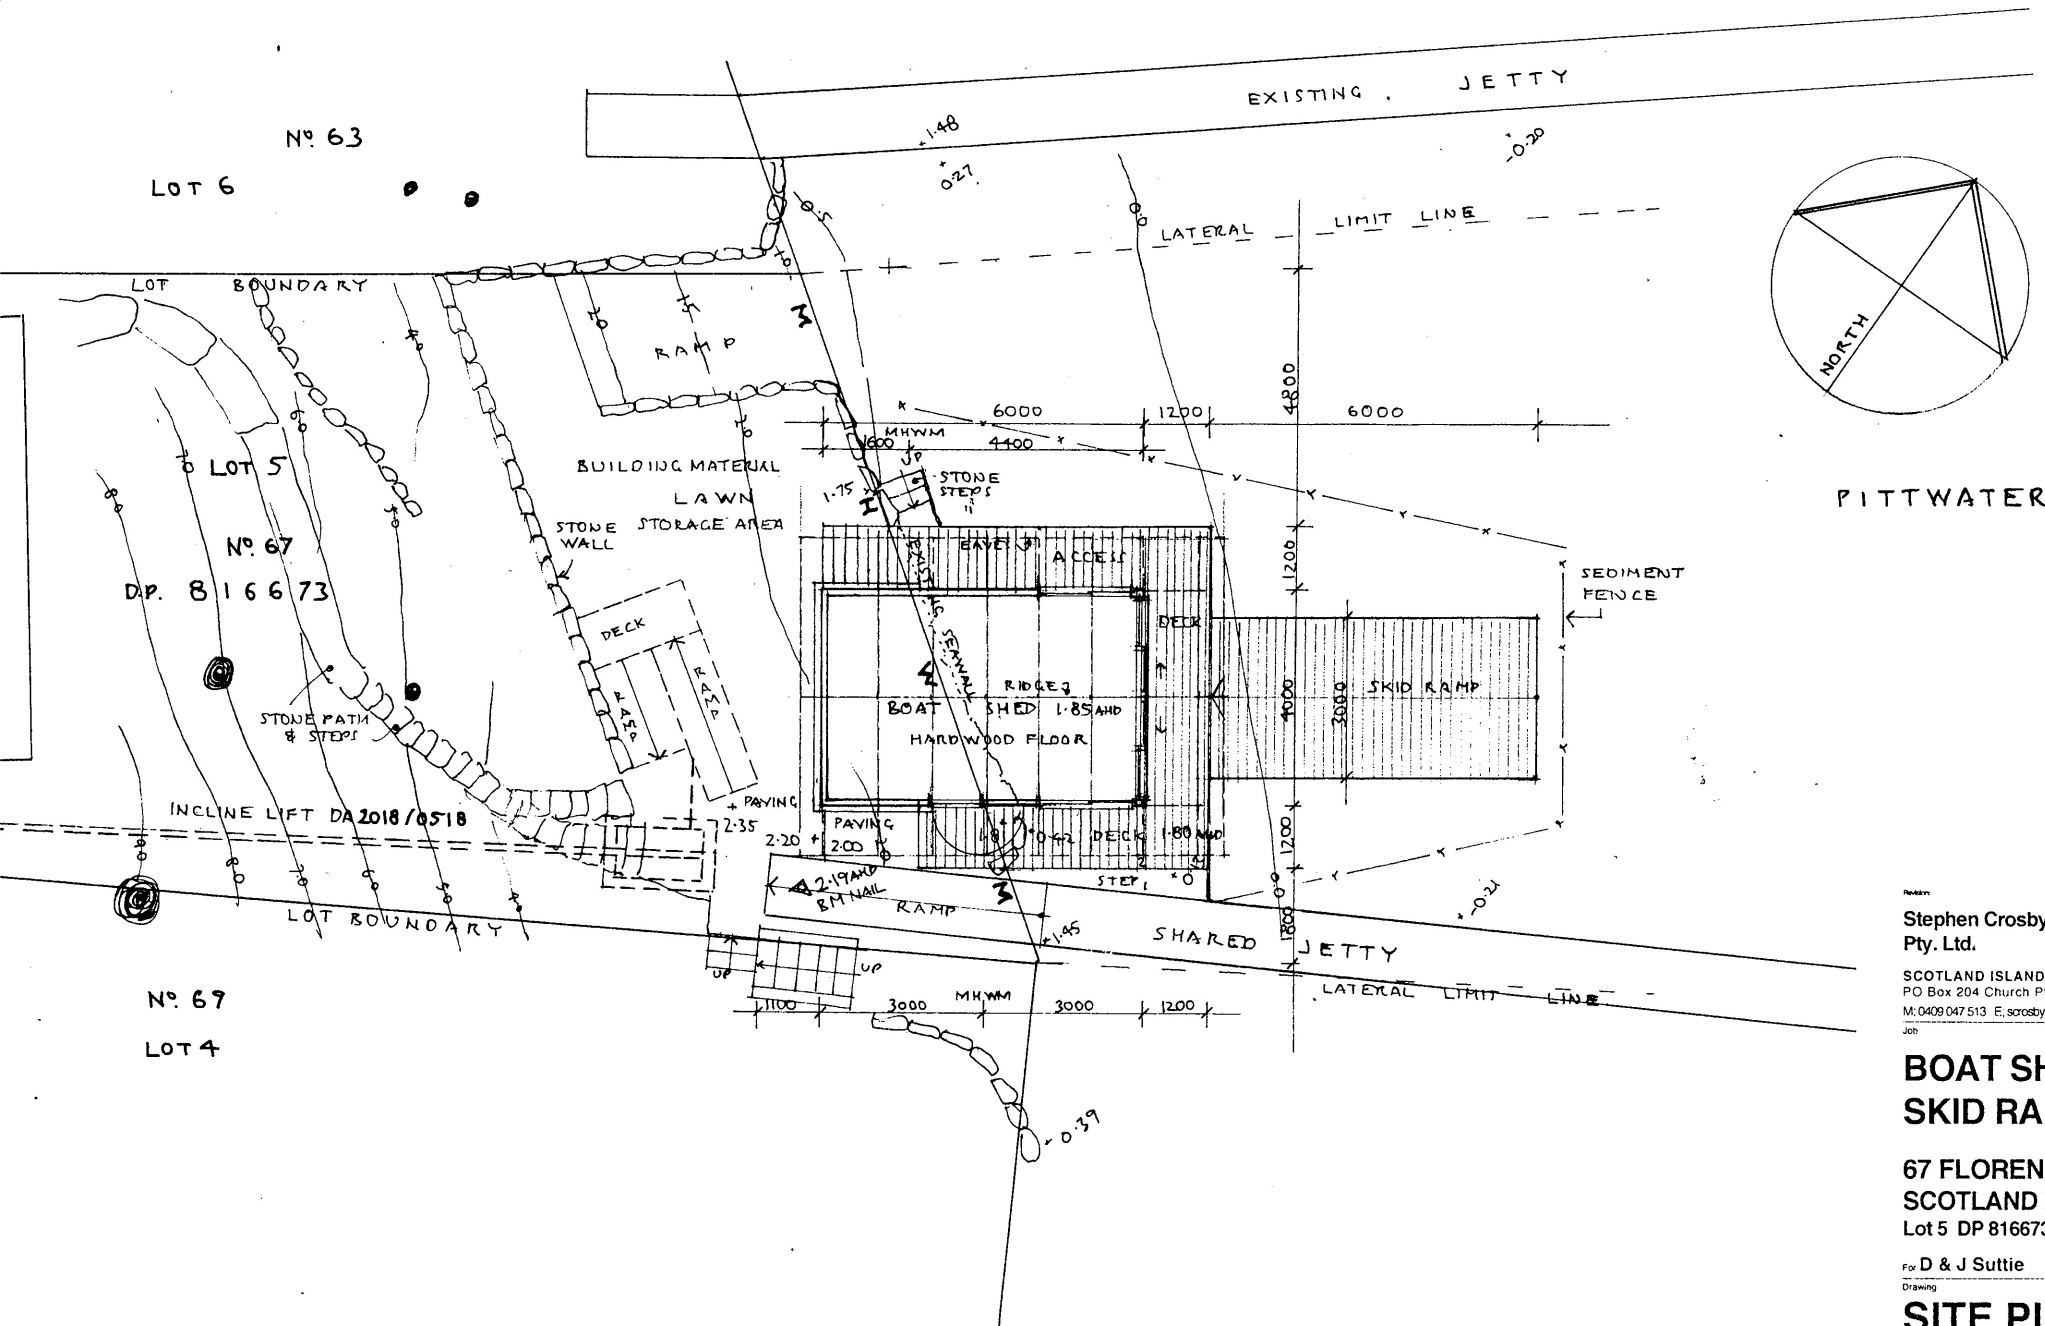


PITTWATER

Stephen Crosby & Assoc.
Pty. Ltd.

SCOTLAND ISLAND
PO Box 204 Church Pt. NSW 2105
M: 0409 047 513 E: scrosby@internode.on.net
Job

BOAT SHED & SKID RAMP


67 FLORENCE TCE.
SCOTLAND ISLAND
Lot 5 DP 816673

For D & J Suttie


SITE PLAN FLOOR PLAN

Scale 1:100 AT A3
Date FEBRUARY 2019
Drawn S.C.
Drawing Number


2069 - DA 01

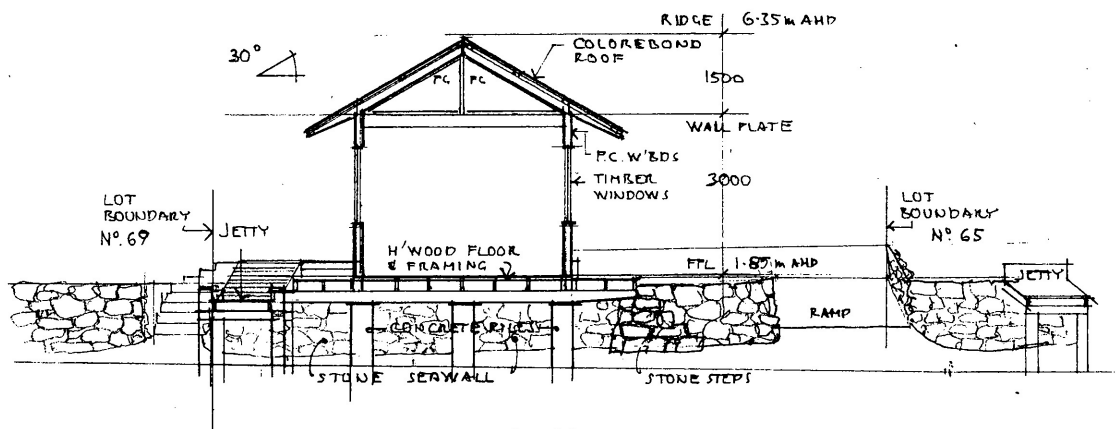


SECTION X-X

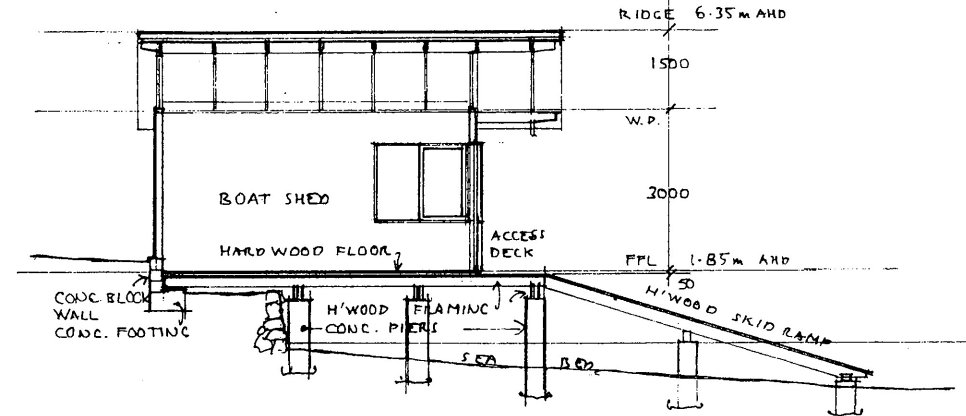


SECTION Y-Y

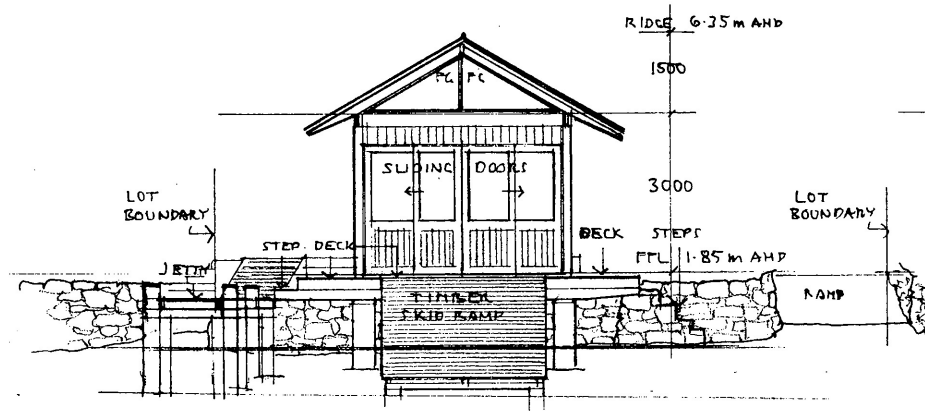


NORTH-EAST

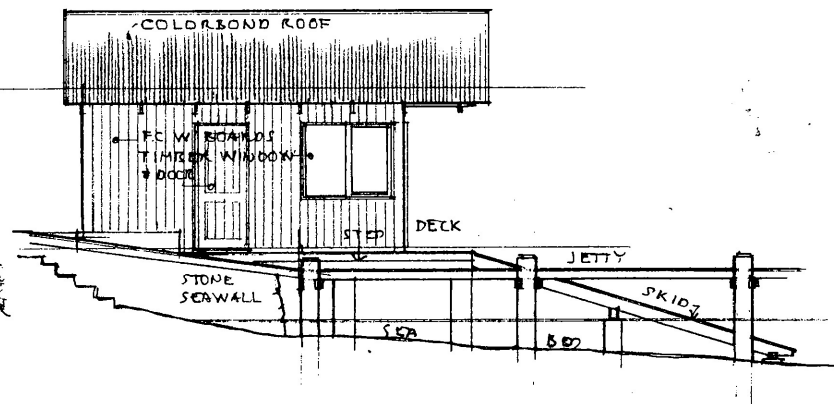

SOUTH-EAST

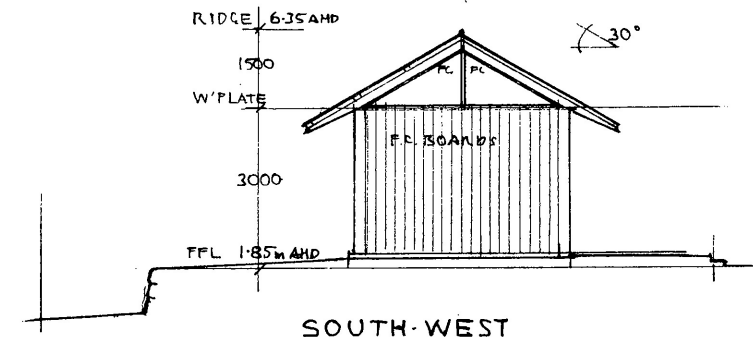

SOUTH-WEST

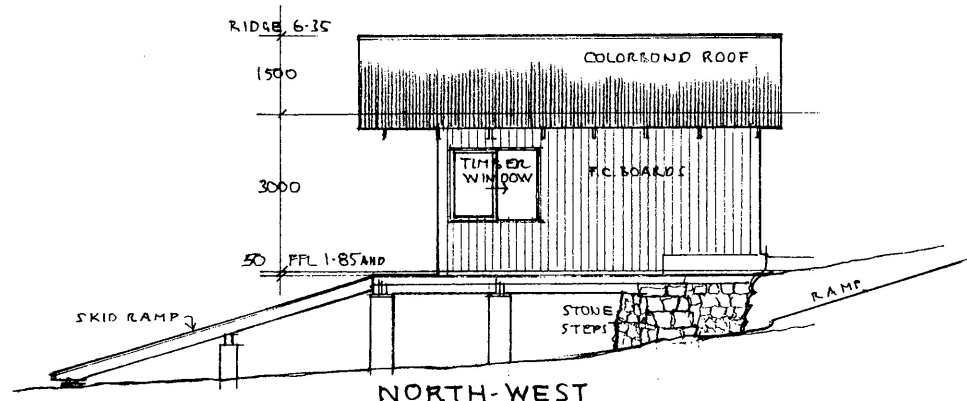

NORTH-WEST

Stephen Crosby & Assoc.
Pty. Ltd.
SCOTLAND ISLAND
PO Box 204 Church Pt. NSW 2105
M: 0409 047 513 E: scrosby@internode.on.net
Job

BOAT SHED & SKID RAMP

67 FLORENCE TCE.
SCOTLAND ISLAND
Lot 5 DP 816673

For D & J Suttie
Drawing

SECTIONS & ELEVATIONS

Scale 1:100 AT A3
Date FEBRUARY 2019
Drawn S.C.
Drawing Number

2069 - DA 02

SCHEDULE OF EXTERIOR FINISHES

Date: 10th November 2019

Address: No.67 FLORENCE TCE, SCOTLAND ISLAND, NSW
(Lot 5 DP 816673)

NEW BOATSHED, DECKING & SKID

For: D. & J. SUTTIE

