


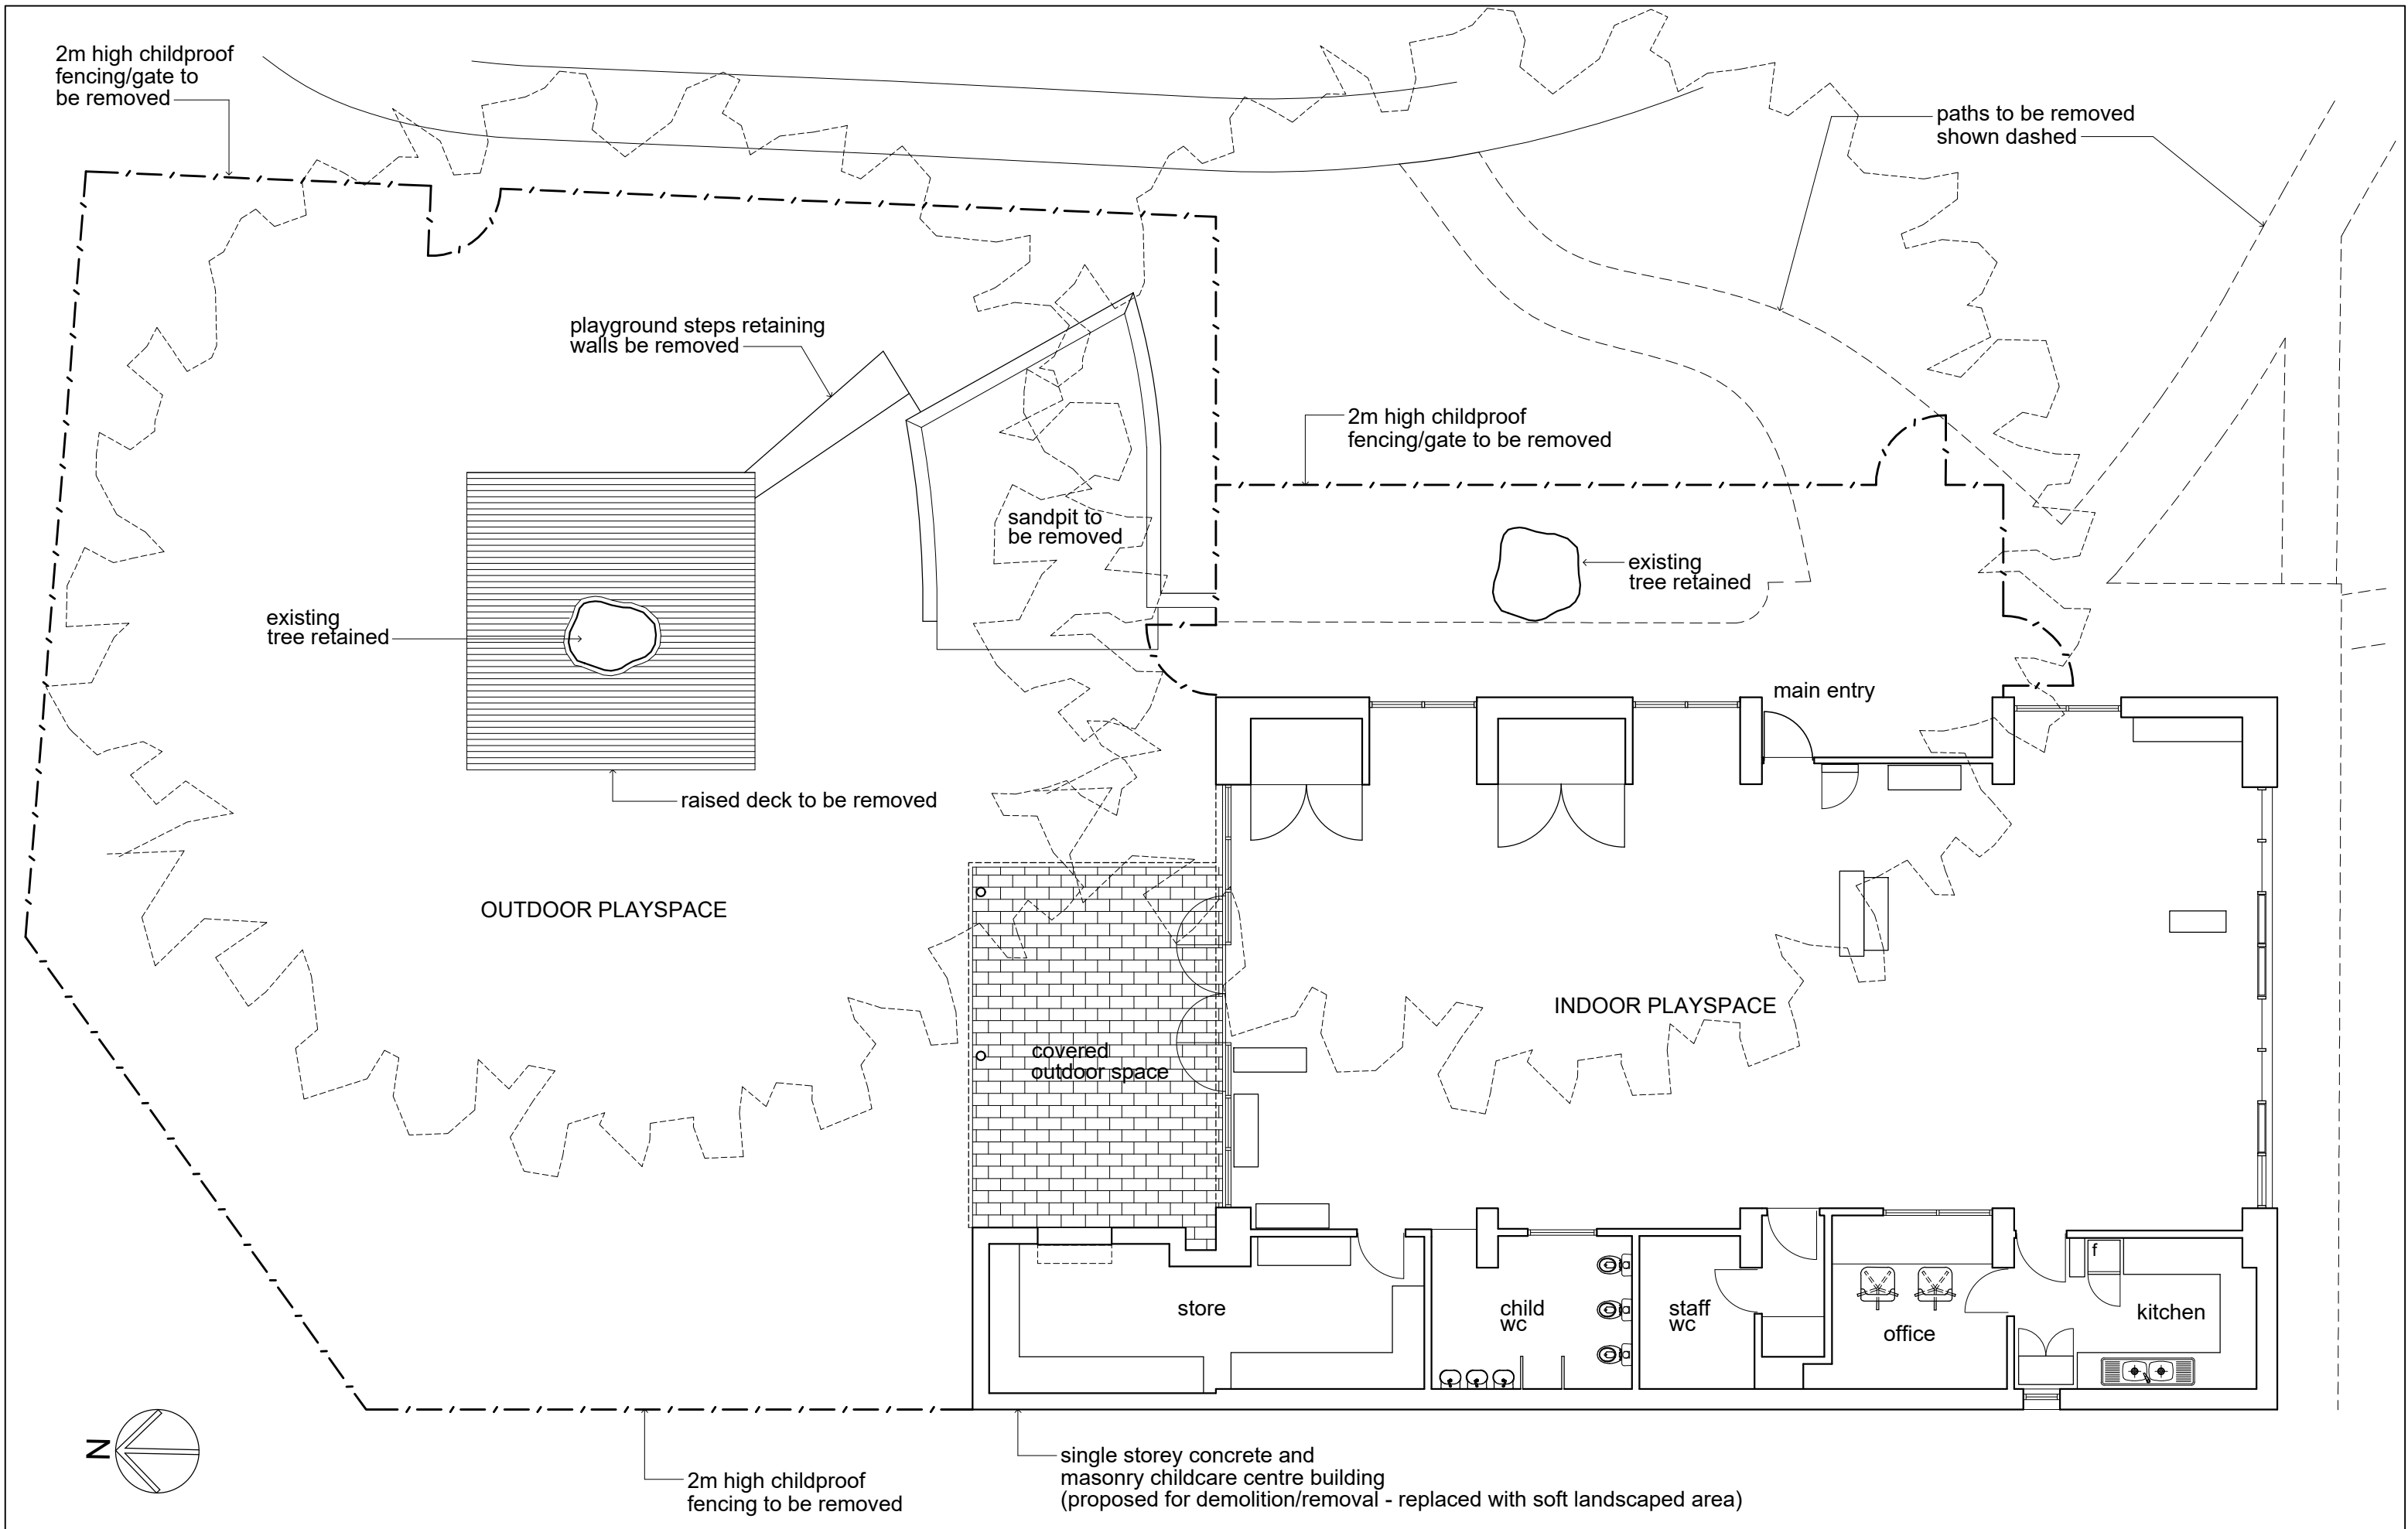

1 floor plan
nts use scale bar

0 1 3 6m

Rev	Description	Date	Project:	Scale:	Dwg No.
A	Development Application for building demolition/removal	Feb '21	IVANHOE PARK	use scale bar	DA02
B	Development Application for building demolition/removal amended as required	Feb '22	CHILDCARE CENTRE, FAIRLIGHT	Date: Feb 2021	Rev . B
			Drawing Title:	Drawn: MB	
			FLOOR PLAN	Checked: DG	
			Prepared by:	COPYRIGHT	
			Building Assets - Planning, Design and Delivery	THESE DRAWINGS REMAIN THE PROPERTY OF NORTHERN BEACHES COUNCIL AND MUST NOT BE REPRODUCED WITHOUT THE SIGNED APPROVAL OF THE CEO OF NORTHERN BEACHES COUNCIL.	
			Northern Beaches Council		