




BELLEVUE STREET

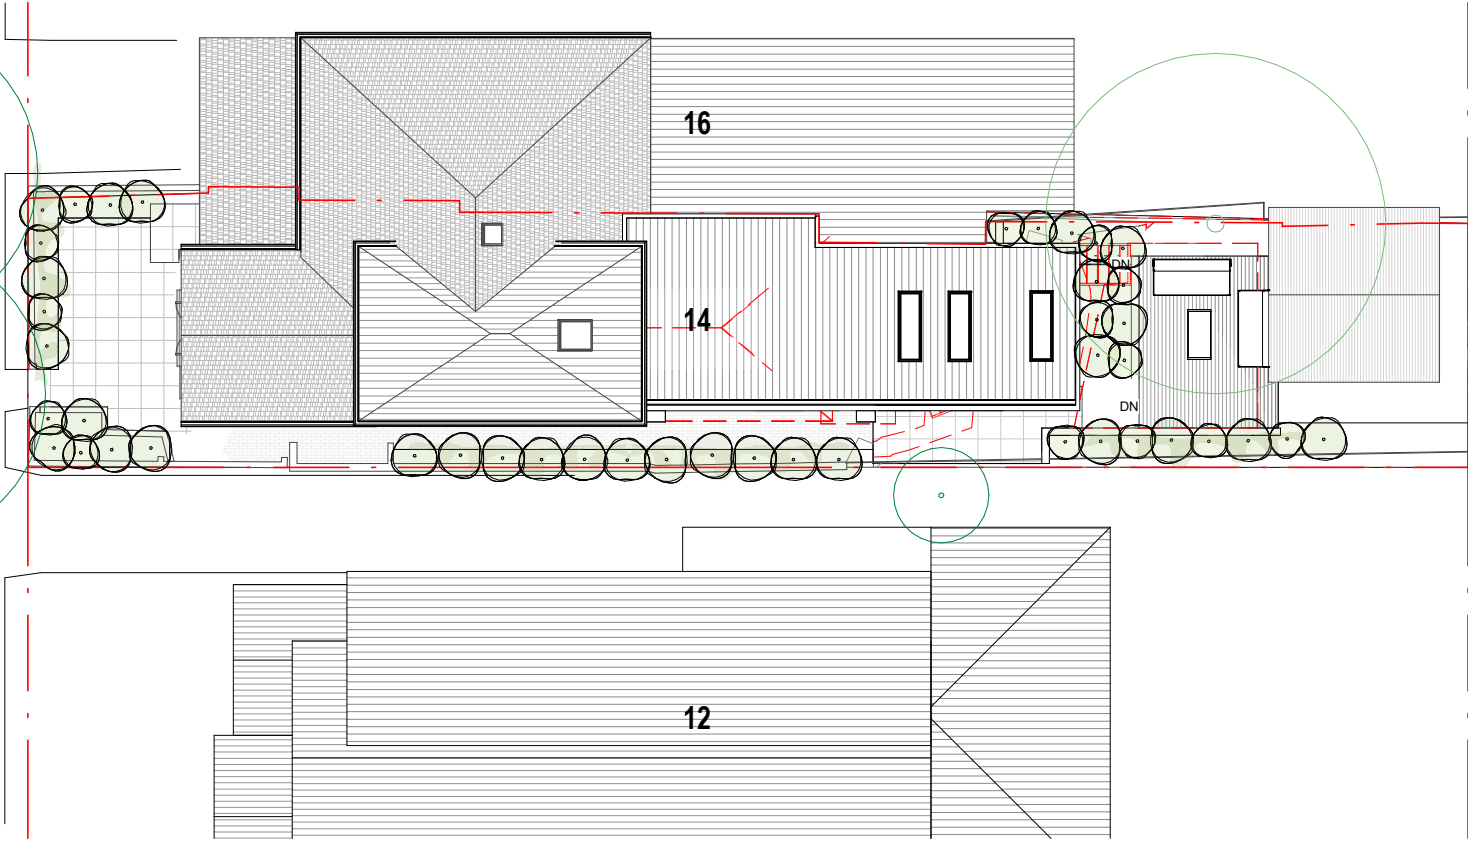


1 Site Plan
1 : 200

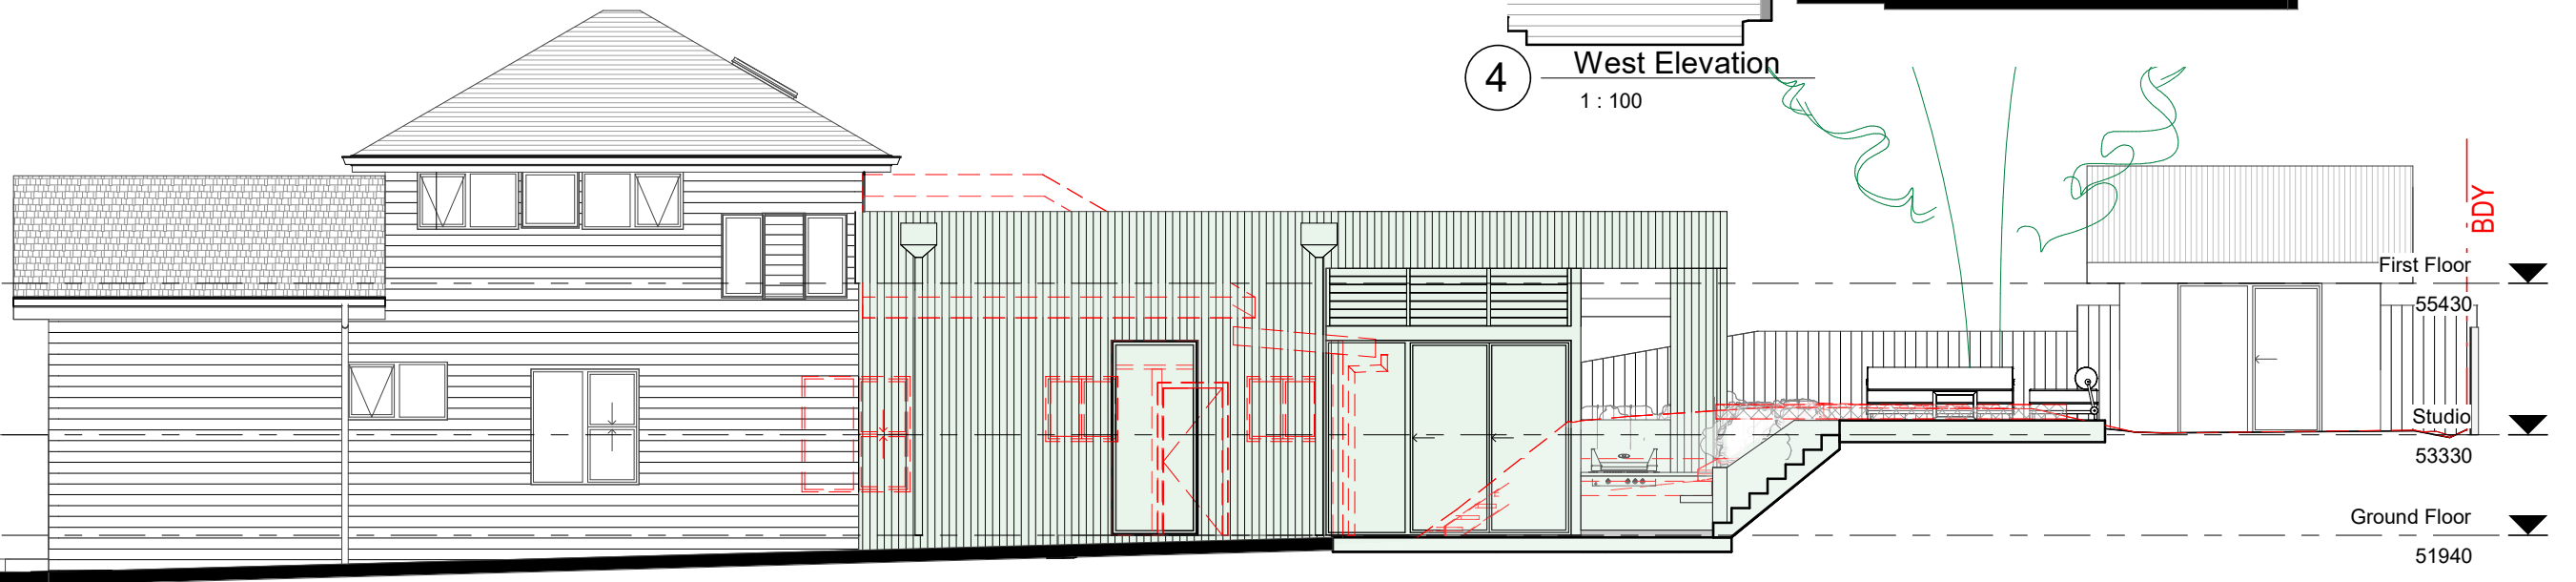

2 South Elevation
1 : 100

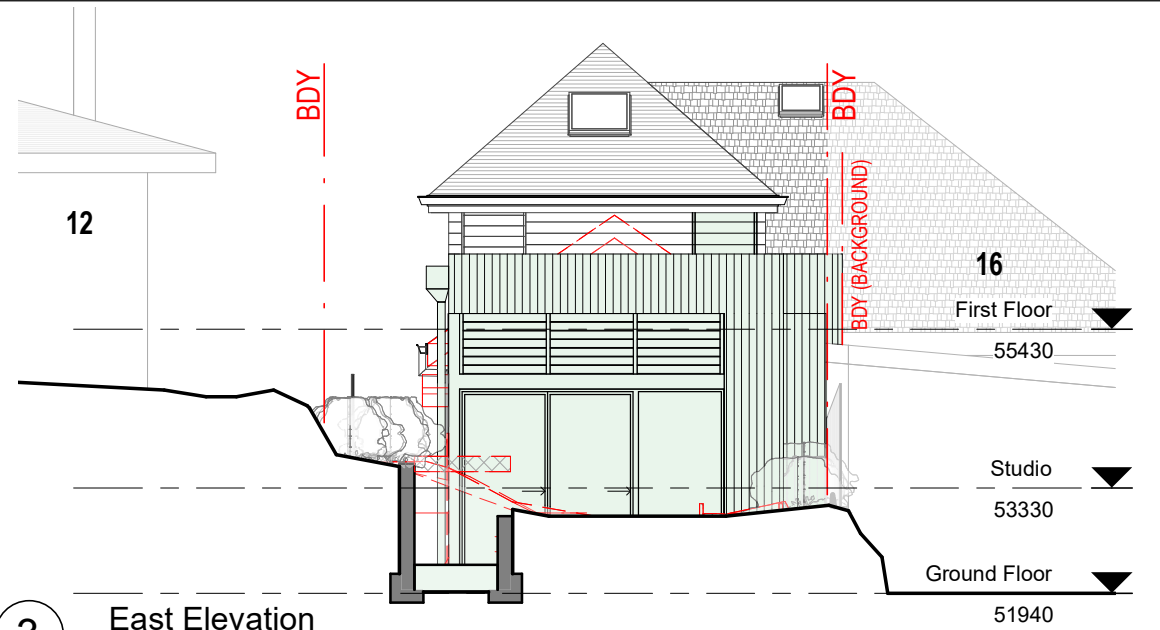

3 East Elevation
1 : 100

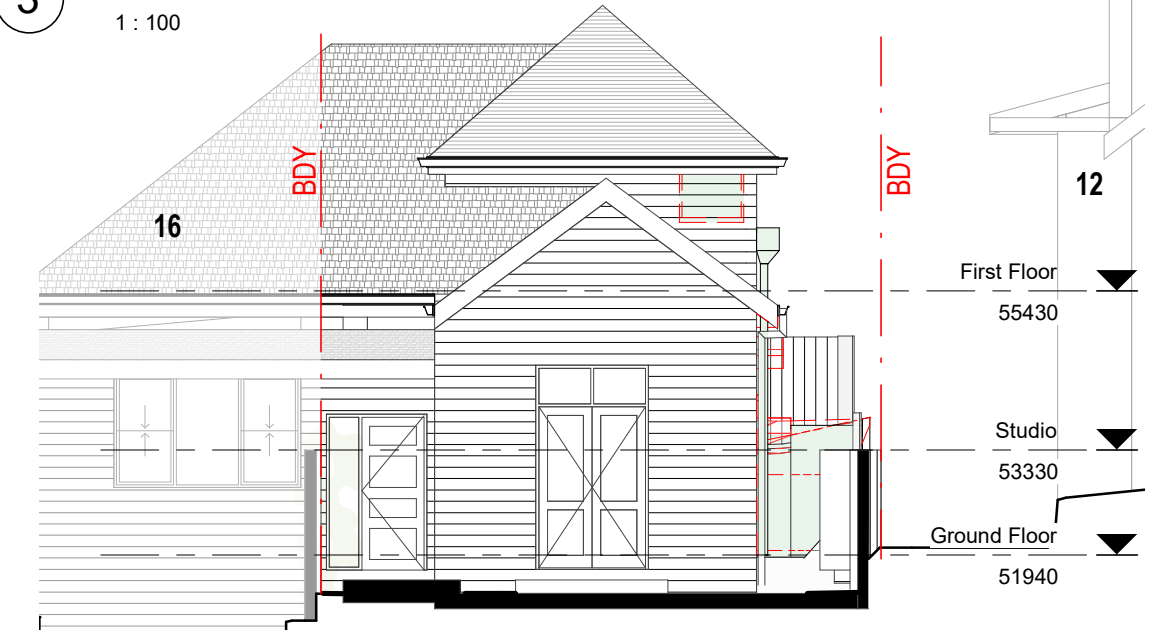

4 West Elevation
1 : 100



m: 0433 775 490
t: (02) 8914 6875
studio: suite 8/11 bungan st, mona vale 2103
postal: p.o. box 26 newport, nsw 2106
e: studio@wemakeplans.com.au
abn: 355 0579 1074

nominated architect: wade stewart cogle
nsw arb registration: 10971

wemakeplans.com.au

PRINT DATE: 2/02/2023 10:10:31 AM PRINT SIZE: A3

NOTES:
Builder is to examine the site and verify conditions and dimensions.
Any discrepancies must be brought to the architect's attention.
Use figured dimensions only. Do not scale drawings.
All work shall comply with the Building Code of Australia and relevant Australian Standards.
COPYRIGHT:
This drawing is copyright and remains the property of We Make Plans
Hot House Projects Pty Ltd TAs We Make Plans

ISSUE	DESCRIPTION	DATE
01	DA Issue	31/01/23

CLIENT: Cameron & Cassie Spencer
PROJECT: Alterations and Additions
ADDRESS: 14 BELLEVUE STREET, FAIRLIGHT

LOT: 2 DP: 587108 SECTION:

DRAWING TITLE:
NOTIFICATION PLAN

PROJECT NO.	DRAWN	CHECKED
1061WMP	JG	WC

DATE	31 January 2023	DRAWING NO	REVISION NO
SIZE	A3	SCALE	As indicated

DA 700 01