


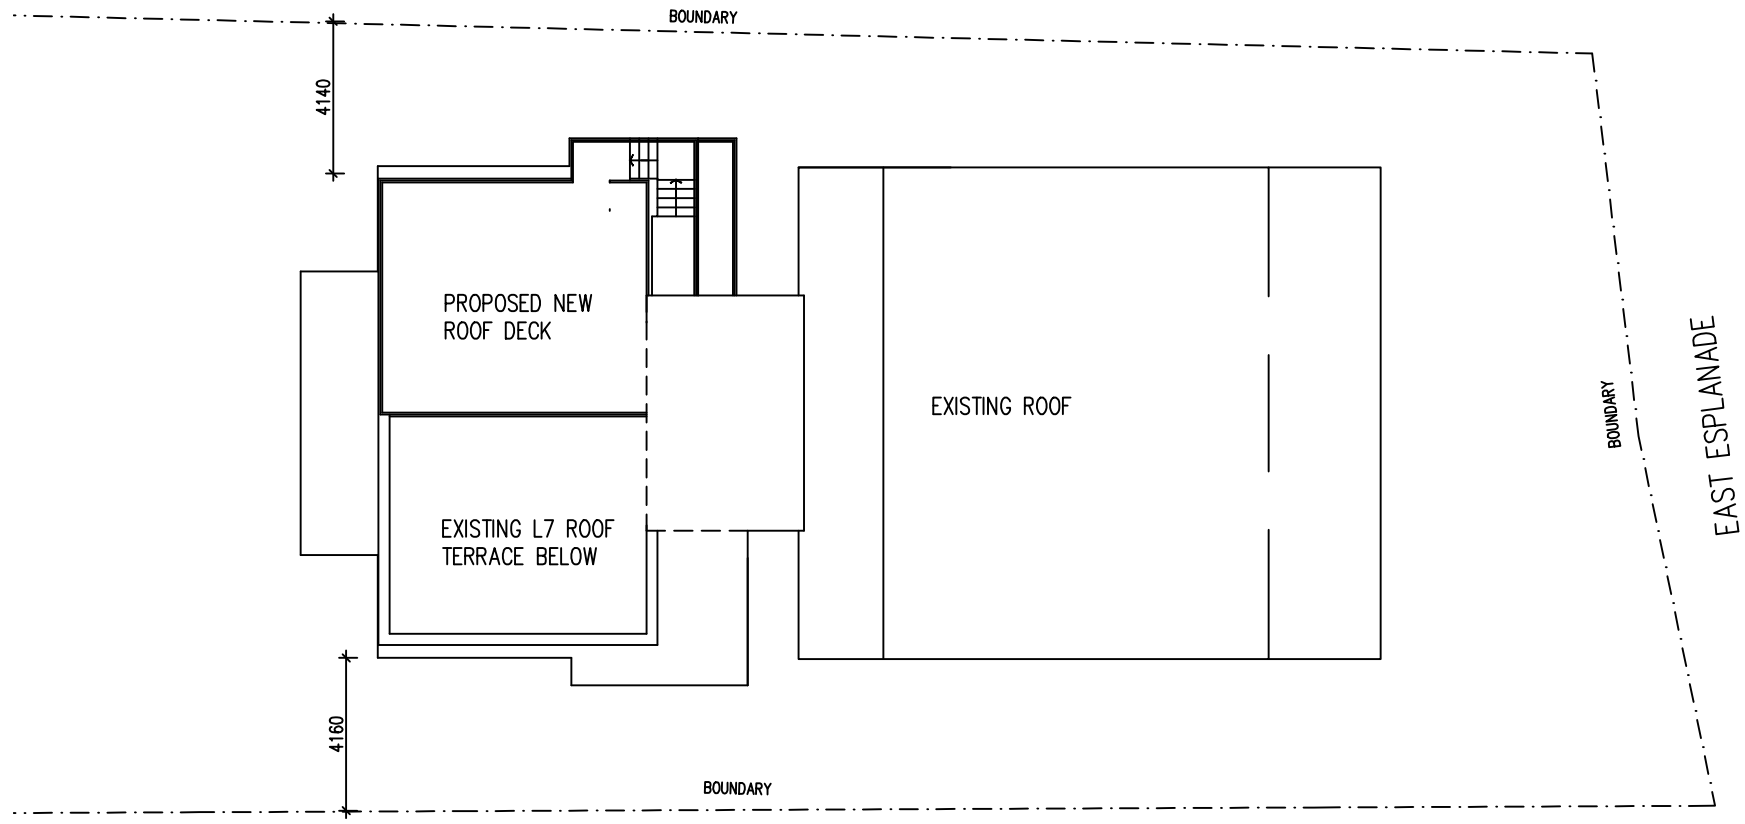

# 1 FLOOR PLAN

SITE PLAN  
SCALE: 1:200 at A3

CADENZA ARCHITECTURE  
t 0418 368 220  
e panx33@hotmail.com.au  
ACN 129 642 459

VERIFY ALL DIMENSIONS & CHECK LEVELS ON SITE BEFORE COMMENCING WORK. DO NOT SCALE FROM THE DRAWING. THE DRAWING IS COPYRIGHT & REMAINS THE PROPERTY OF THE ARCHITECT & SHALL NOT BE REPRODUCED OR COPIED IN ANY FORM OR BY ANY MEANS WITHOUT THE WRITTEN PERMISSION OF THE ARCHITECT.

| AMD | SUBJECT              | DATE     |
|-----|----------------------|----------|
| A   | ISSUE FOR SUBMISSION | 27.06.21 |
|     |                      |          |
|     |                      |          |

CADENZA ARCHITECTURE

PROJECT  
PROPOSED NEW ROOF DECK  
37-38 EAST ESPLANADE, MANLY

CLIENT  
Mr. COLIN HAGELBURG

DRAWING TITLE  
PROPOSED COMMUNITY ROOM  
SITE PLAN

NORTH / WALL INDEX  
  
DRAWING NUMBER  
DA100

JOB NUMBER


SCALE AT A1

SCALE AT A3

1:200

AMENDMENT

A

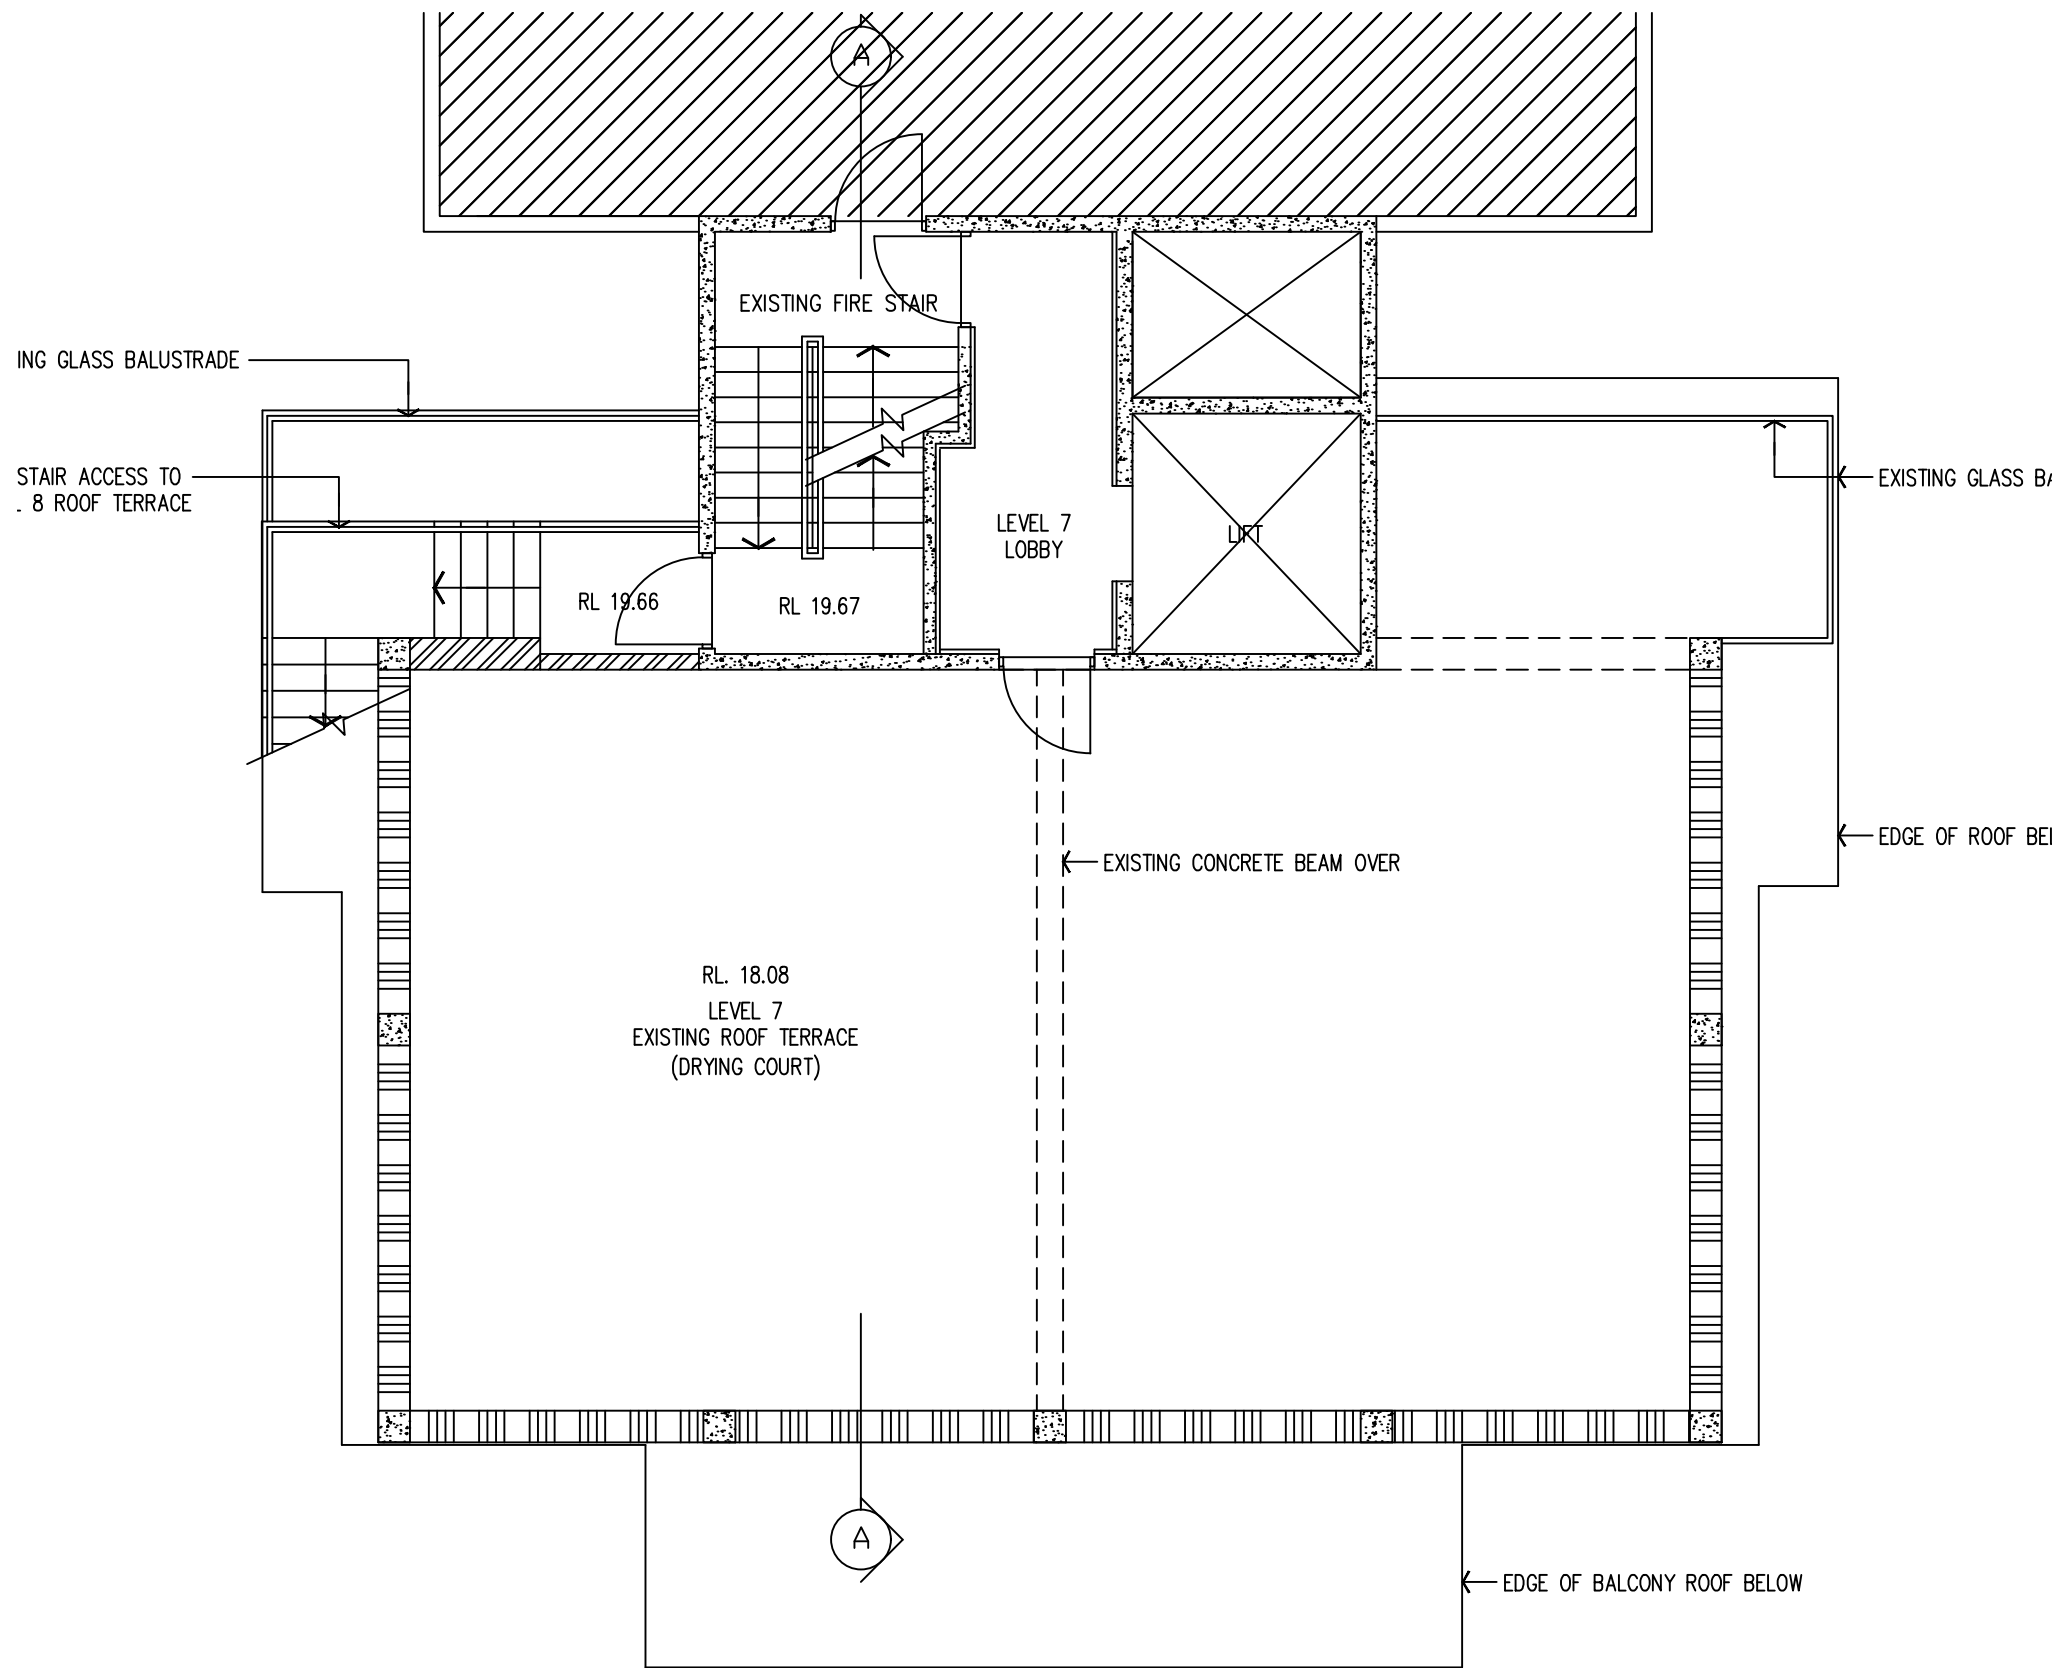

**1 FLOOR PLAN**  
LEVEL 7  
SCALE: 1:100 at A3

**CADENZA ARCHITECTURE**  
t 0418 368 220  
e panx33@hotmail.com.au  
ACN 129 642 459

VERIFY ALL DIMENSIONS & CHECK LEVELS ON SITE BEFORE COMMENCING WORK. DO NOT SCALE FROM THE DRAWING. THE DRAWING IS COPYRIGHT & REMAINS THE PROPERTY OF THE ARCHITECT & SHALL NOT BE REPRODUCED OR COPIED IN ANY FORM OR BY ANY MEANS WITHOUT THE WRITTEN PERMISSION OF THE ARCHITECT.

| AMD | SUBJECT              | DATE     |
|-----|----------------------|----------|
| A   | ISSUE FOR SUBMISSION | 27.06.21 |

**CADENZA ARCHITECTURE**

PROJECT  
**PROPOSED NEW ROOF DECK**  
37-38 EAST ESPLANADE, MANLY

CLIENT  
**Mr. COLIN HAGELBURG**

DRAWING TITLE

**FLOOR PLAN LEVEL 7**


NORTH / WALL INDEX  
  
DRAWING NUMBER  
**DA101**

JOB NUMBER

SCALE AT A1

SCALE AT A3  
1:100

AMENDMENT  
**A**

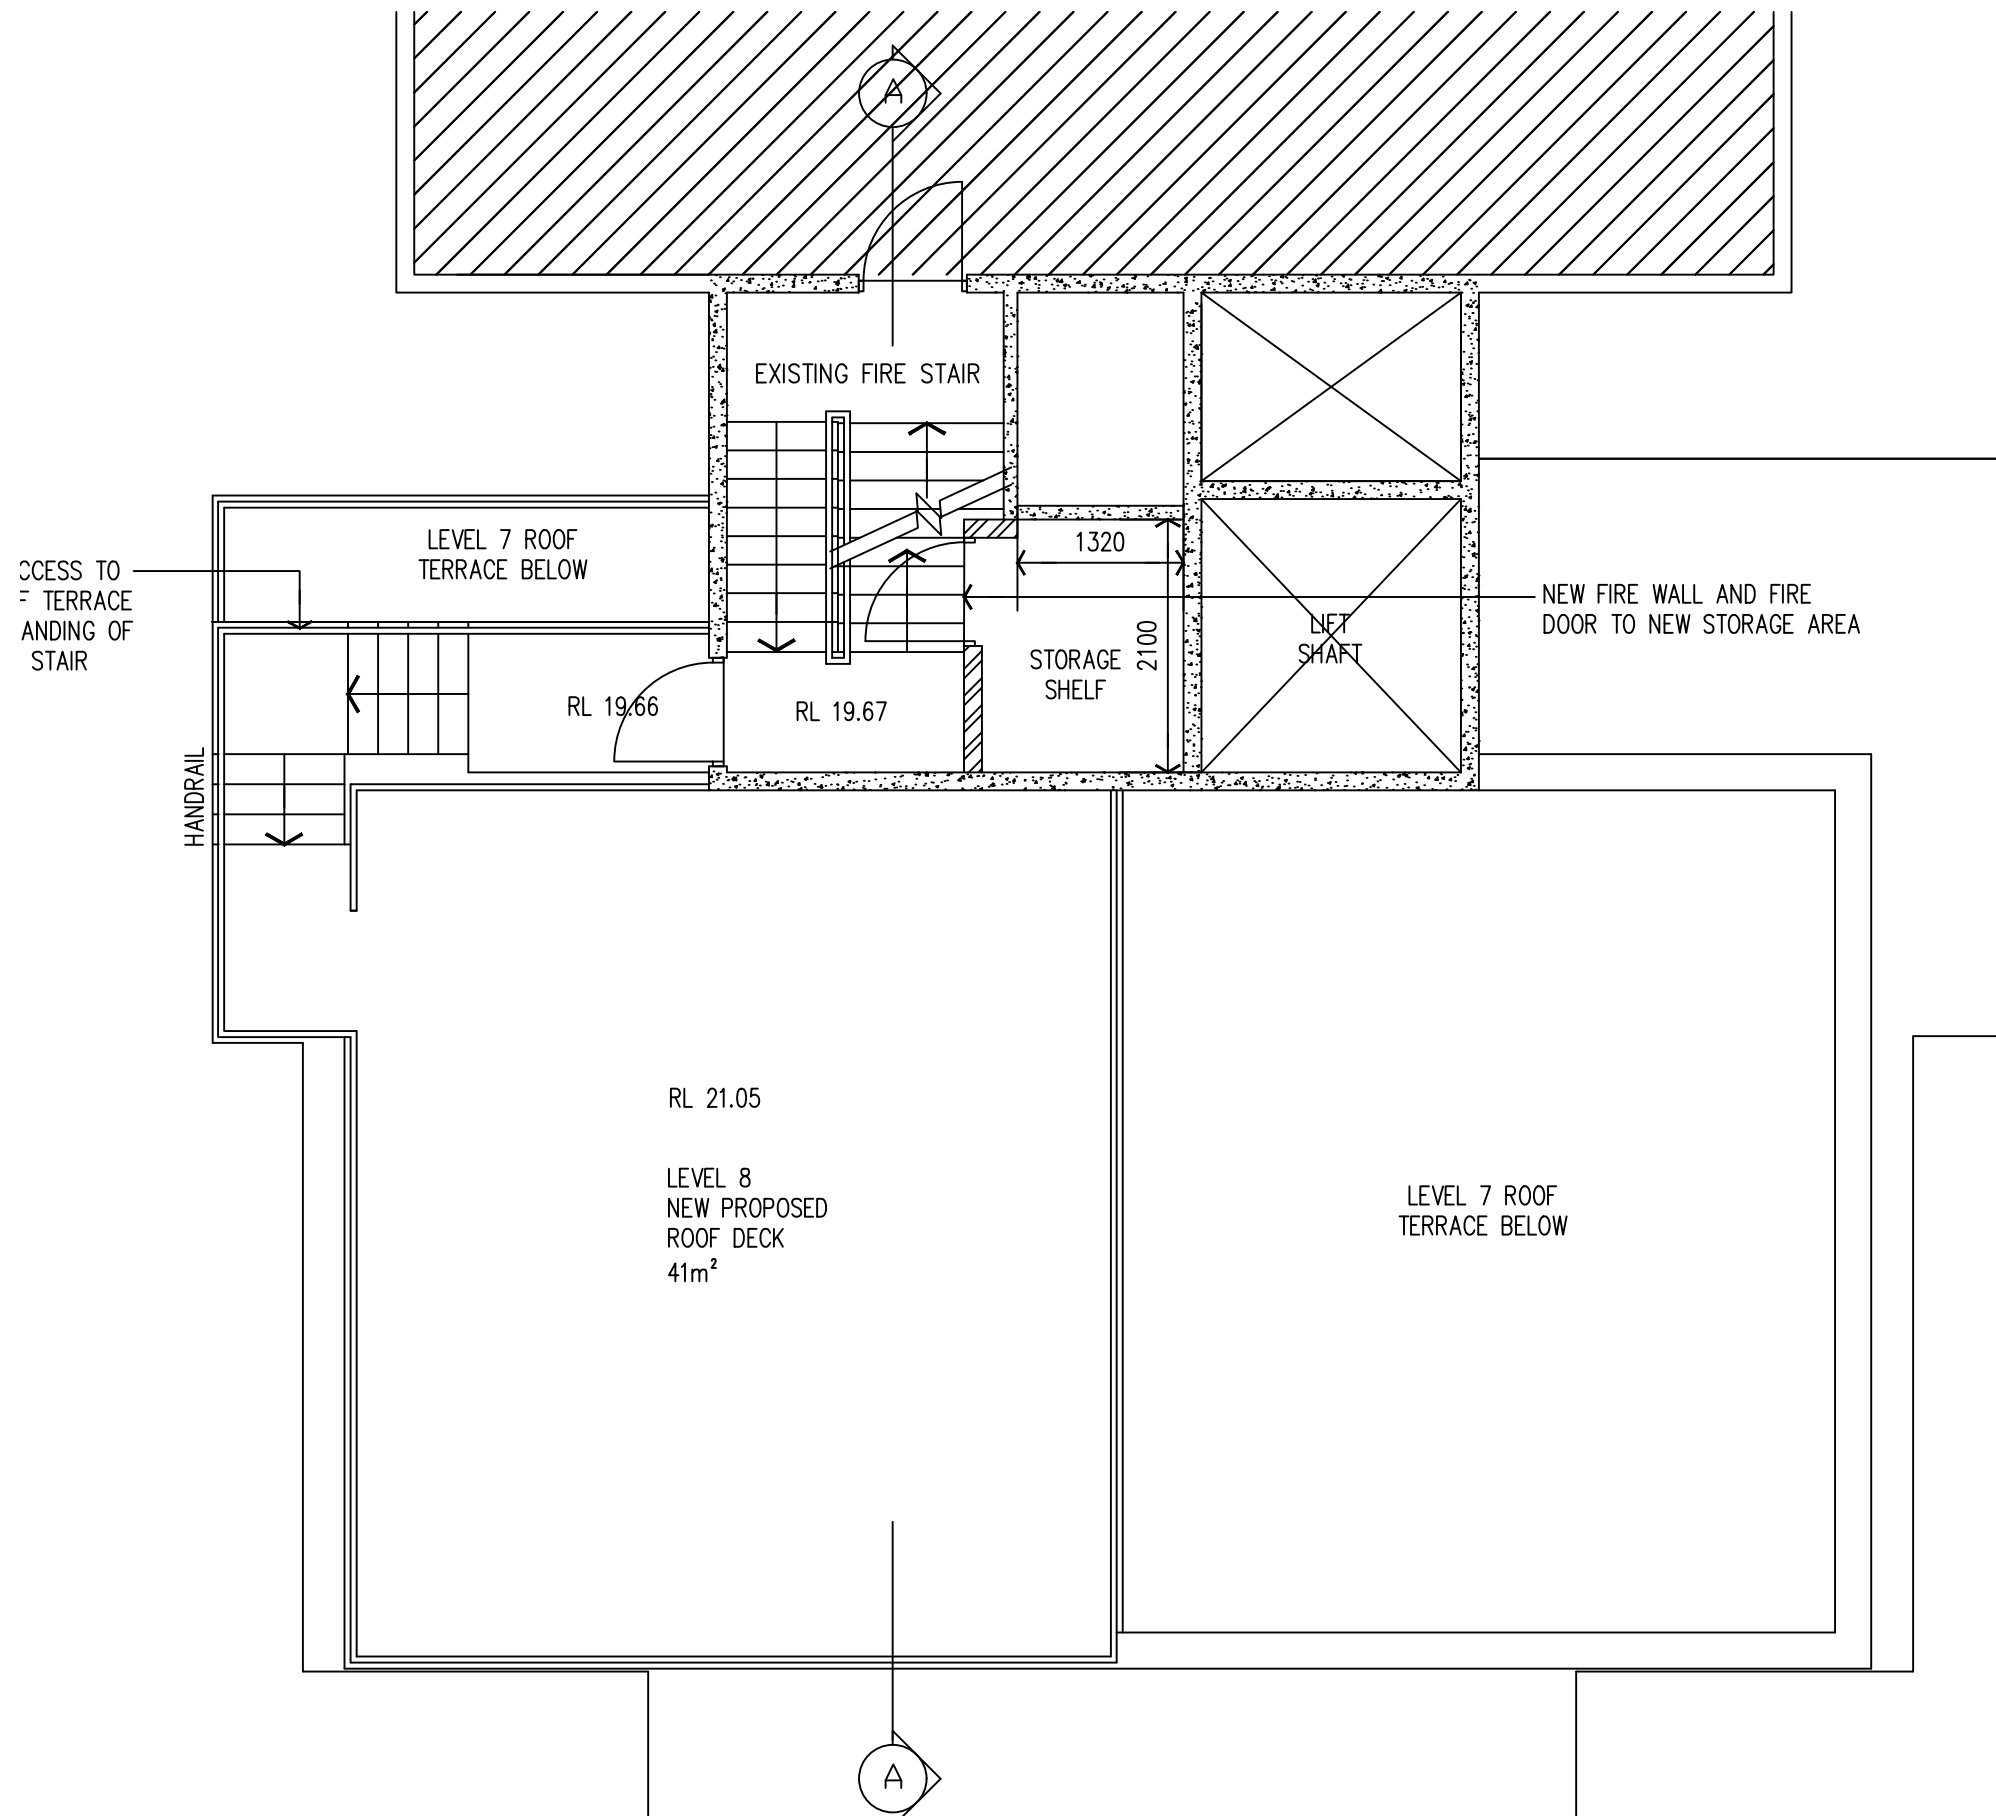

**1 FLOOR PLAN**  
LEVEL 8+  
SCALE: 1:100 at A3

CADENZA ARCHITECTURE  
t 0418 368 220  
e panx33@hotmail.com.au  
ACN 129 642 459

VERIFY ALL DIMENSIONS & CHECK LEVELS ON SITE BEFORE COMMENCING WORK. DO NOT SCALE FROM THE DRAWING. THE DRAWING IS COPYRIGHT & REMAINS THE PROPERTY OF THE ARCHITECT & SHALL NOT BE REPRODUCED OR COPIED IN ANY FORM OR BY ANY MEANS WITHOUT THE WRITTEN PERMISSION OF THE ARCHITECT.

| AMD | SUBJECT              | DATE     |
|-----|----------------------|----------|
| A   | ISSUE FOR SUBMISSION | 27.06.21 |

CADENZA ARCHITECTURE

PROJECT  
**PROPOSED NEW ROOF DECK**  
37-38 EAST ESPLANADE, MANLY

CLIENT  
Mr. COLIN HAGELBURG

DRAWING TITLE

FLOOR PLAN LEVEL 8



DRAWING NUMBER  
**DA102**


JOB NUMBER

SCALE AT A1


SCALE AT A3  
1:100

AMENDMENT  
**A**

1 ELEVATION  
SCALE: 1:100 at A3

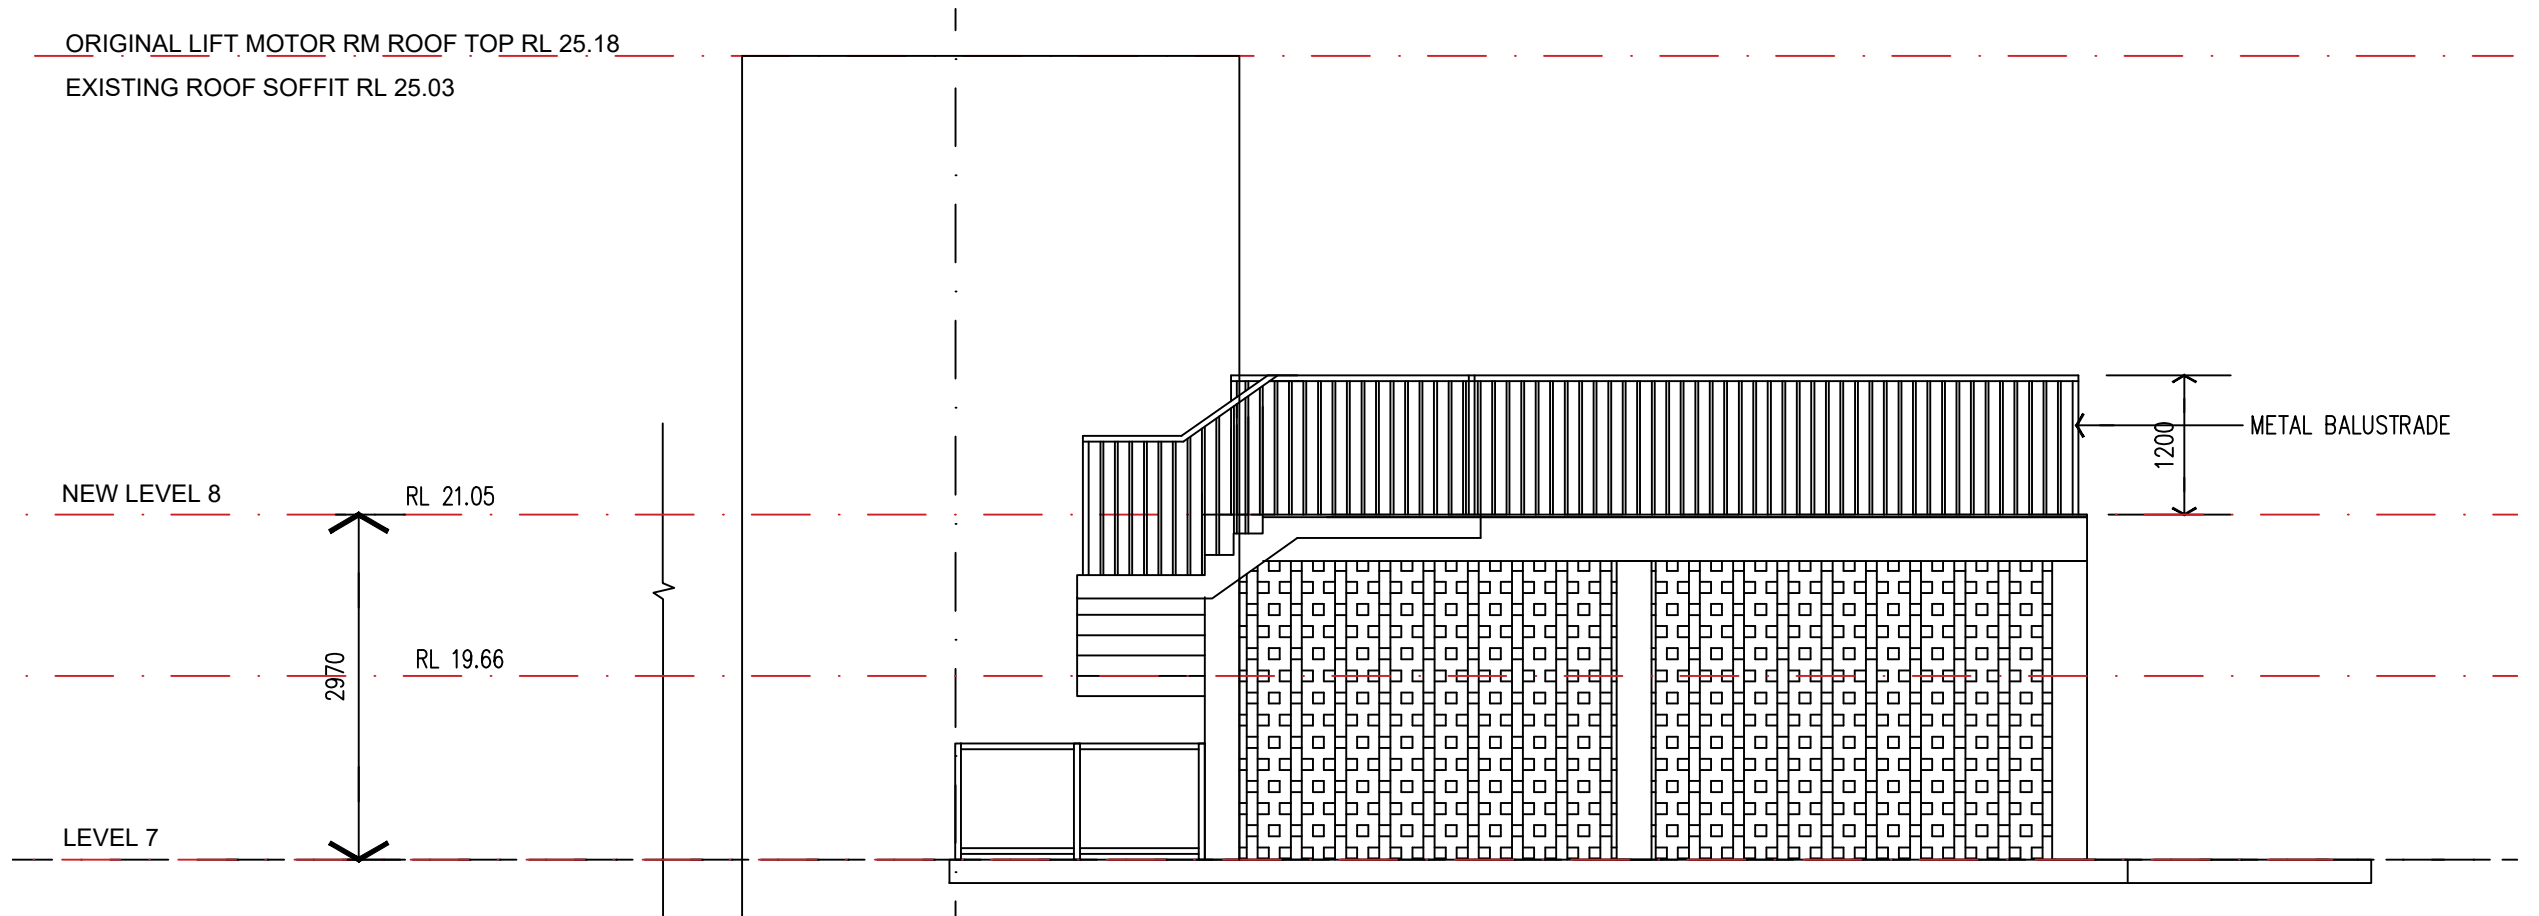

2 SECTION A – A  
SCALE: 1:100 at A3

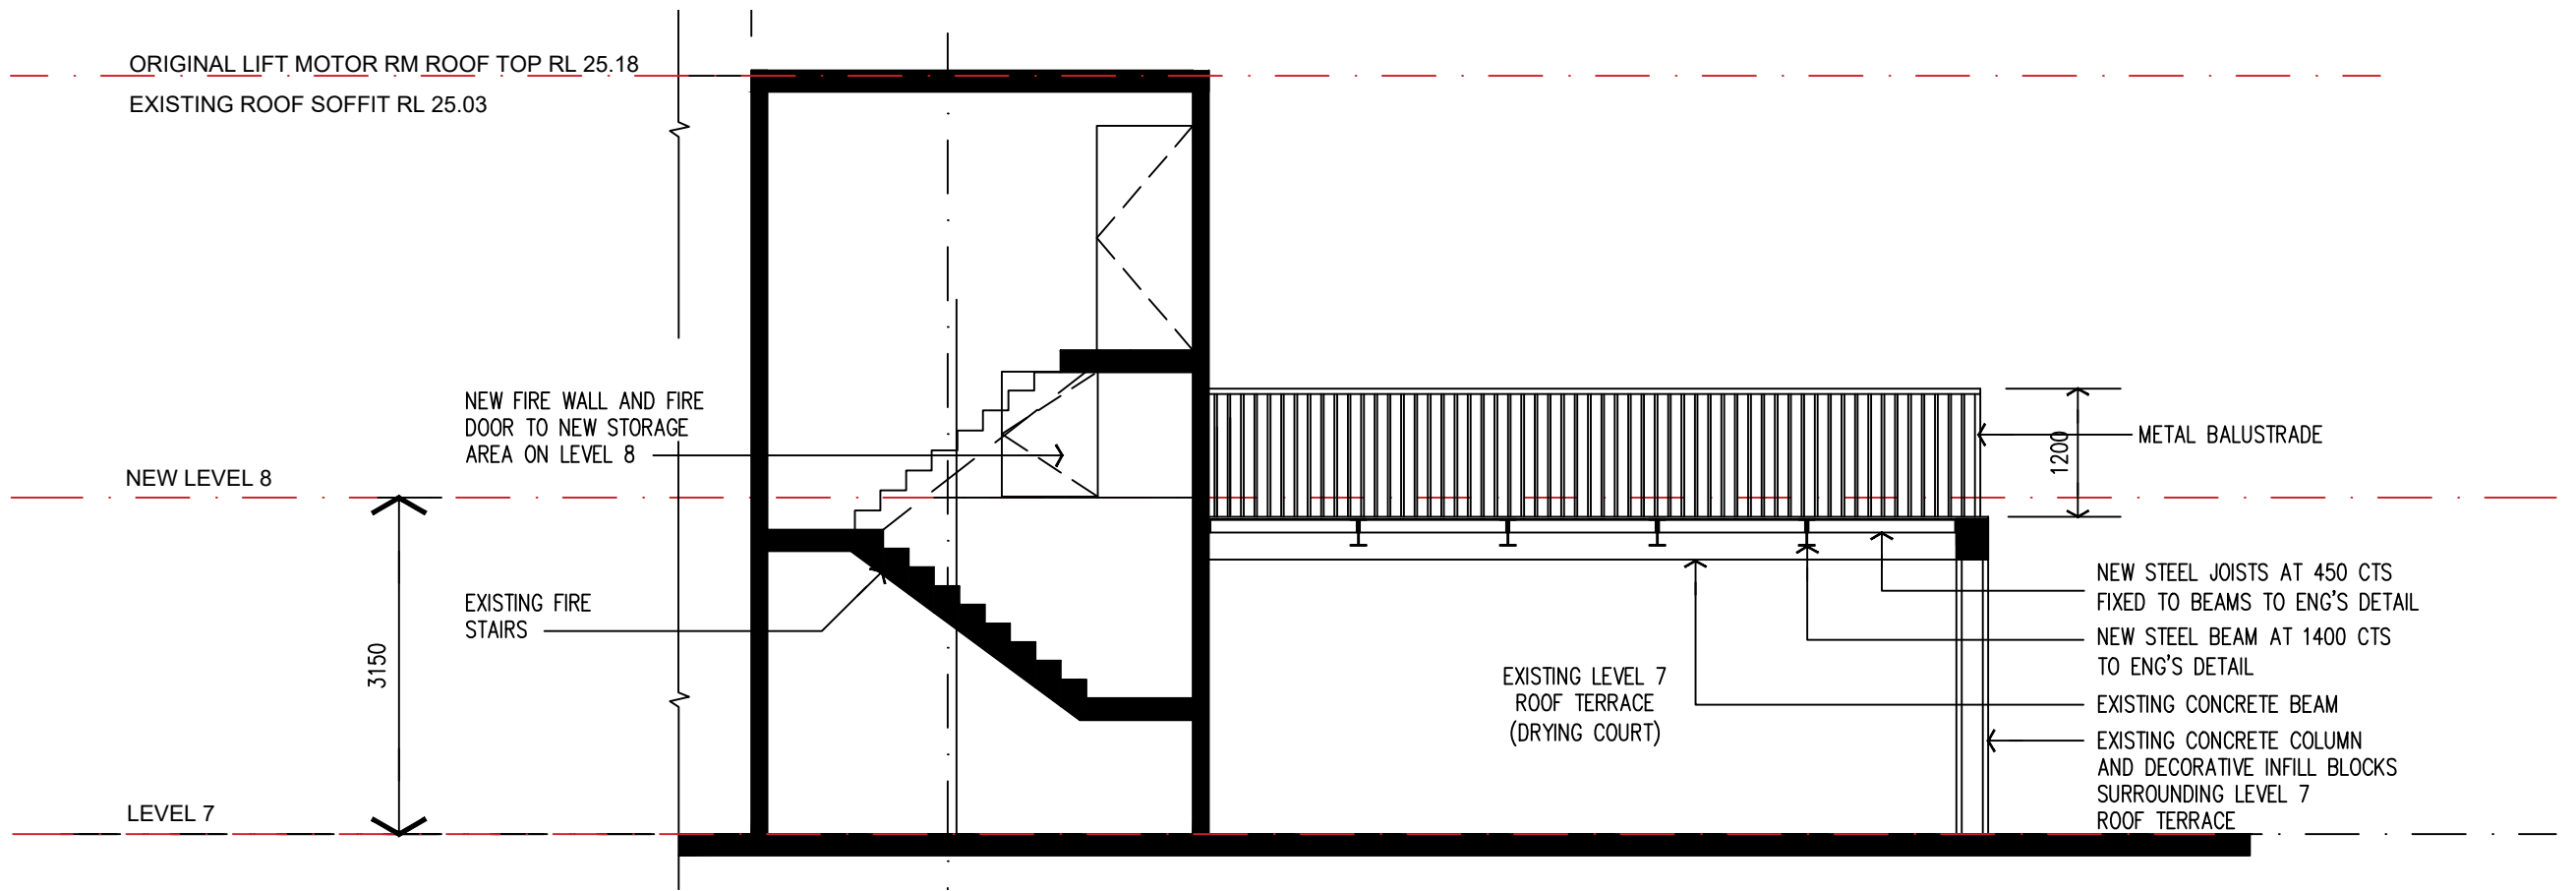

CADENZA ARCHITECTURE  
t 0418 368 220  
e panx33@hotmail.com.au  
ACN 129 642 459

VERIFY ALL DIMENSIONS & CHECK LEVELS ON SITE BEFORE COMMENCING WORK. DO NOT SCALE FROM THE DRAWING. THE DRAWING IS COPYRIGHT & REMAINS THE PROPERTY OF THE ARCHITECT & SHALL NOT BE REPRODUCED OR COPIED IN ANY FORM OR BY ANY MEANS WITHOUT THE WRITTEN PERMISSION OF THE ARCHITECT.

| AMD | SUBJECT              | DATE     |
|-----|----------------------|----------|
| A   | ISSUE FOR SUBMISSION | 27.06.21 |


CADENZA ARCHITECTURE

PROJECT  
PROPOSED NEW ROOF DECK  
37-38 EAST ESPLANADE, MANLY

CLIENT  
Mr. COLIN HAGELBURG

DRAWING TITLE

ELEVATION & SECTION

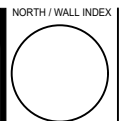

DRAWING NUMBER  
DA301

JOB NUMBER

SCALE AT A1

SCALE AT A3  
1:100

AMENDMENT  
A