
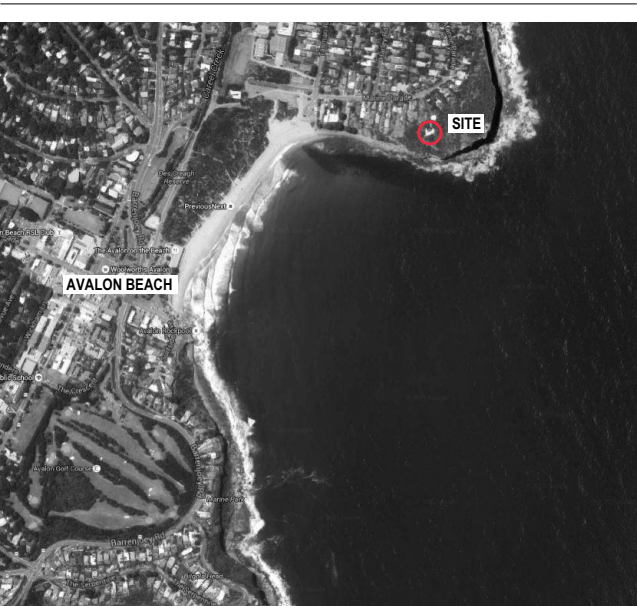


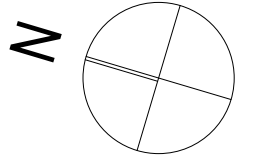

Rev	Notes	Date	Reviewed
01	SA 05	22/11/2018	RBT/CL

BUILDERS/ CONTRACTORS ARE TO VERIFY ALL DIMENSIONS PRIOR TO COMMENCEMENT OF SITE WORK OR OFF-SITE FABRICATION. ALL SHOP DRAWINGS ARE TO BE SUBMITTED TO THE PROJECT MANAGER, AND MANUFACTURE SHALL NOT COMMENCE UNTIL RETURN OF UNAMENDED SHOP DRAWINGS. FIGURED DIMENSIONS ARE TO BE READ IN PREFERENCE TO SCALED.

Planning	Bushfire
Denis Fish Planning Services 15 Edward Avenue Rozzville NSW 2489 P: 02 6676 2841 F: 02 9918 5788	Building Code & Bushfire Hazard Solutions P.O. Box 124 Berowra NSW 2081 P: 02 9457 6530 F: 02 9457 6532

BASIX Consultant	Land Survey
Victor Lin & Associates 1100 Pymble Business Centre Pymble NSW 2073 P: 02 9488 7898 F: 02 9488 7896	Hill & Blume Consulting Surveyors 102 Crown Street Woolloomooloo NSW 2011 P: 02 9332 4888 F: 02 9331 6422

Geotechnical Engineer	Flora and Fauna
White Geotechnical Group Unit 5, 48 Collingwood St Manly NSW 2095 P: 02 7900 3214	NABLA Environmental 2/26-30 Teske Road Terry Hills NSW 2084 P: 02 9886 1255

Landscape	Arborist
Selena Hannan Landscape Design PO Box 4146 North Curt NSW 2099 P: 02 8084 3031	Growing My Way PO Box 35 Newport Beach NSW 2106 P: 02 9997 4101 F: 02 9940 0217

Structural Engineer	Hydraulic Engineer
Murtagh Bond Unit 4 Southern Cross House 9 McKay Street Turner ACT 2601 P: 02 6247 0011 F: 02 6248 7518	ADCAR Consulting PO Box 4055 Pitt Town NSW 2756 P: 0404 881 256

PCA	Builder
Form Building Certifiers 57 Carawa Road Croner NSW 2099 P: 02 99824882	Gray Built 14 Emerald St Narrabeen NSW 2101 P: 0419 606 592

Architects
CASEY BROWN
ARCHITECTS

Level 1 / 63 William Street
East Sydney NSW 2010
Tel: 61 2 9360 7077
Fax: 61 2 9360 2123
Email: cb@caseybrown.com.au

Project
41 MARINE PARADE, AVALON BEACH

Drawing Title
ROOF LEVEL PLAN

Drawing No.
S4.55 1:100 (A1)


Casey Brown Architecture Pty Ltd ABN 38004010575
Nominated Architect Robert Brown 5425

© COPYRIGHT: Casey Brown Architecture Pty. Ltd. 1999
INFORMATION CONTAINED ON THIS DRAWING IS THE COPYRIGHT OF CASEY BROWN ARCHITECTURE PTY. LTD. COPYING OF THIS DRAWING OR PART WITHOUT WRITTEN PERMISSION INFRINGES COPYRIGHT.


S4.55 LEGEND
 WORK SUBJECT TO S4.55 APPLICATION

- ABBREVIATIONS**
- BR CAVITY BRICK WALL
 - CH CONCRETE HOOD
 - CR CONCRETE ROOF
 - CS CONCRETE SLAB
 - CV CONCRETE VAULT
 - DP DOWN PIPE
 - LS LAUNDRY SHUTE
 - MB METAL BALUSTRADE
 - MF METAL FLUE
 - MG METAL GUTTER
 - ML METAL LADDER
 - MR METAL ROOF
 - PT PAVED TERRACE
 - SK SKY LIGHT
 - TW TIMBER FRAME WINDOW
 - TD TIMBER FRAME DOOR



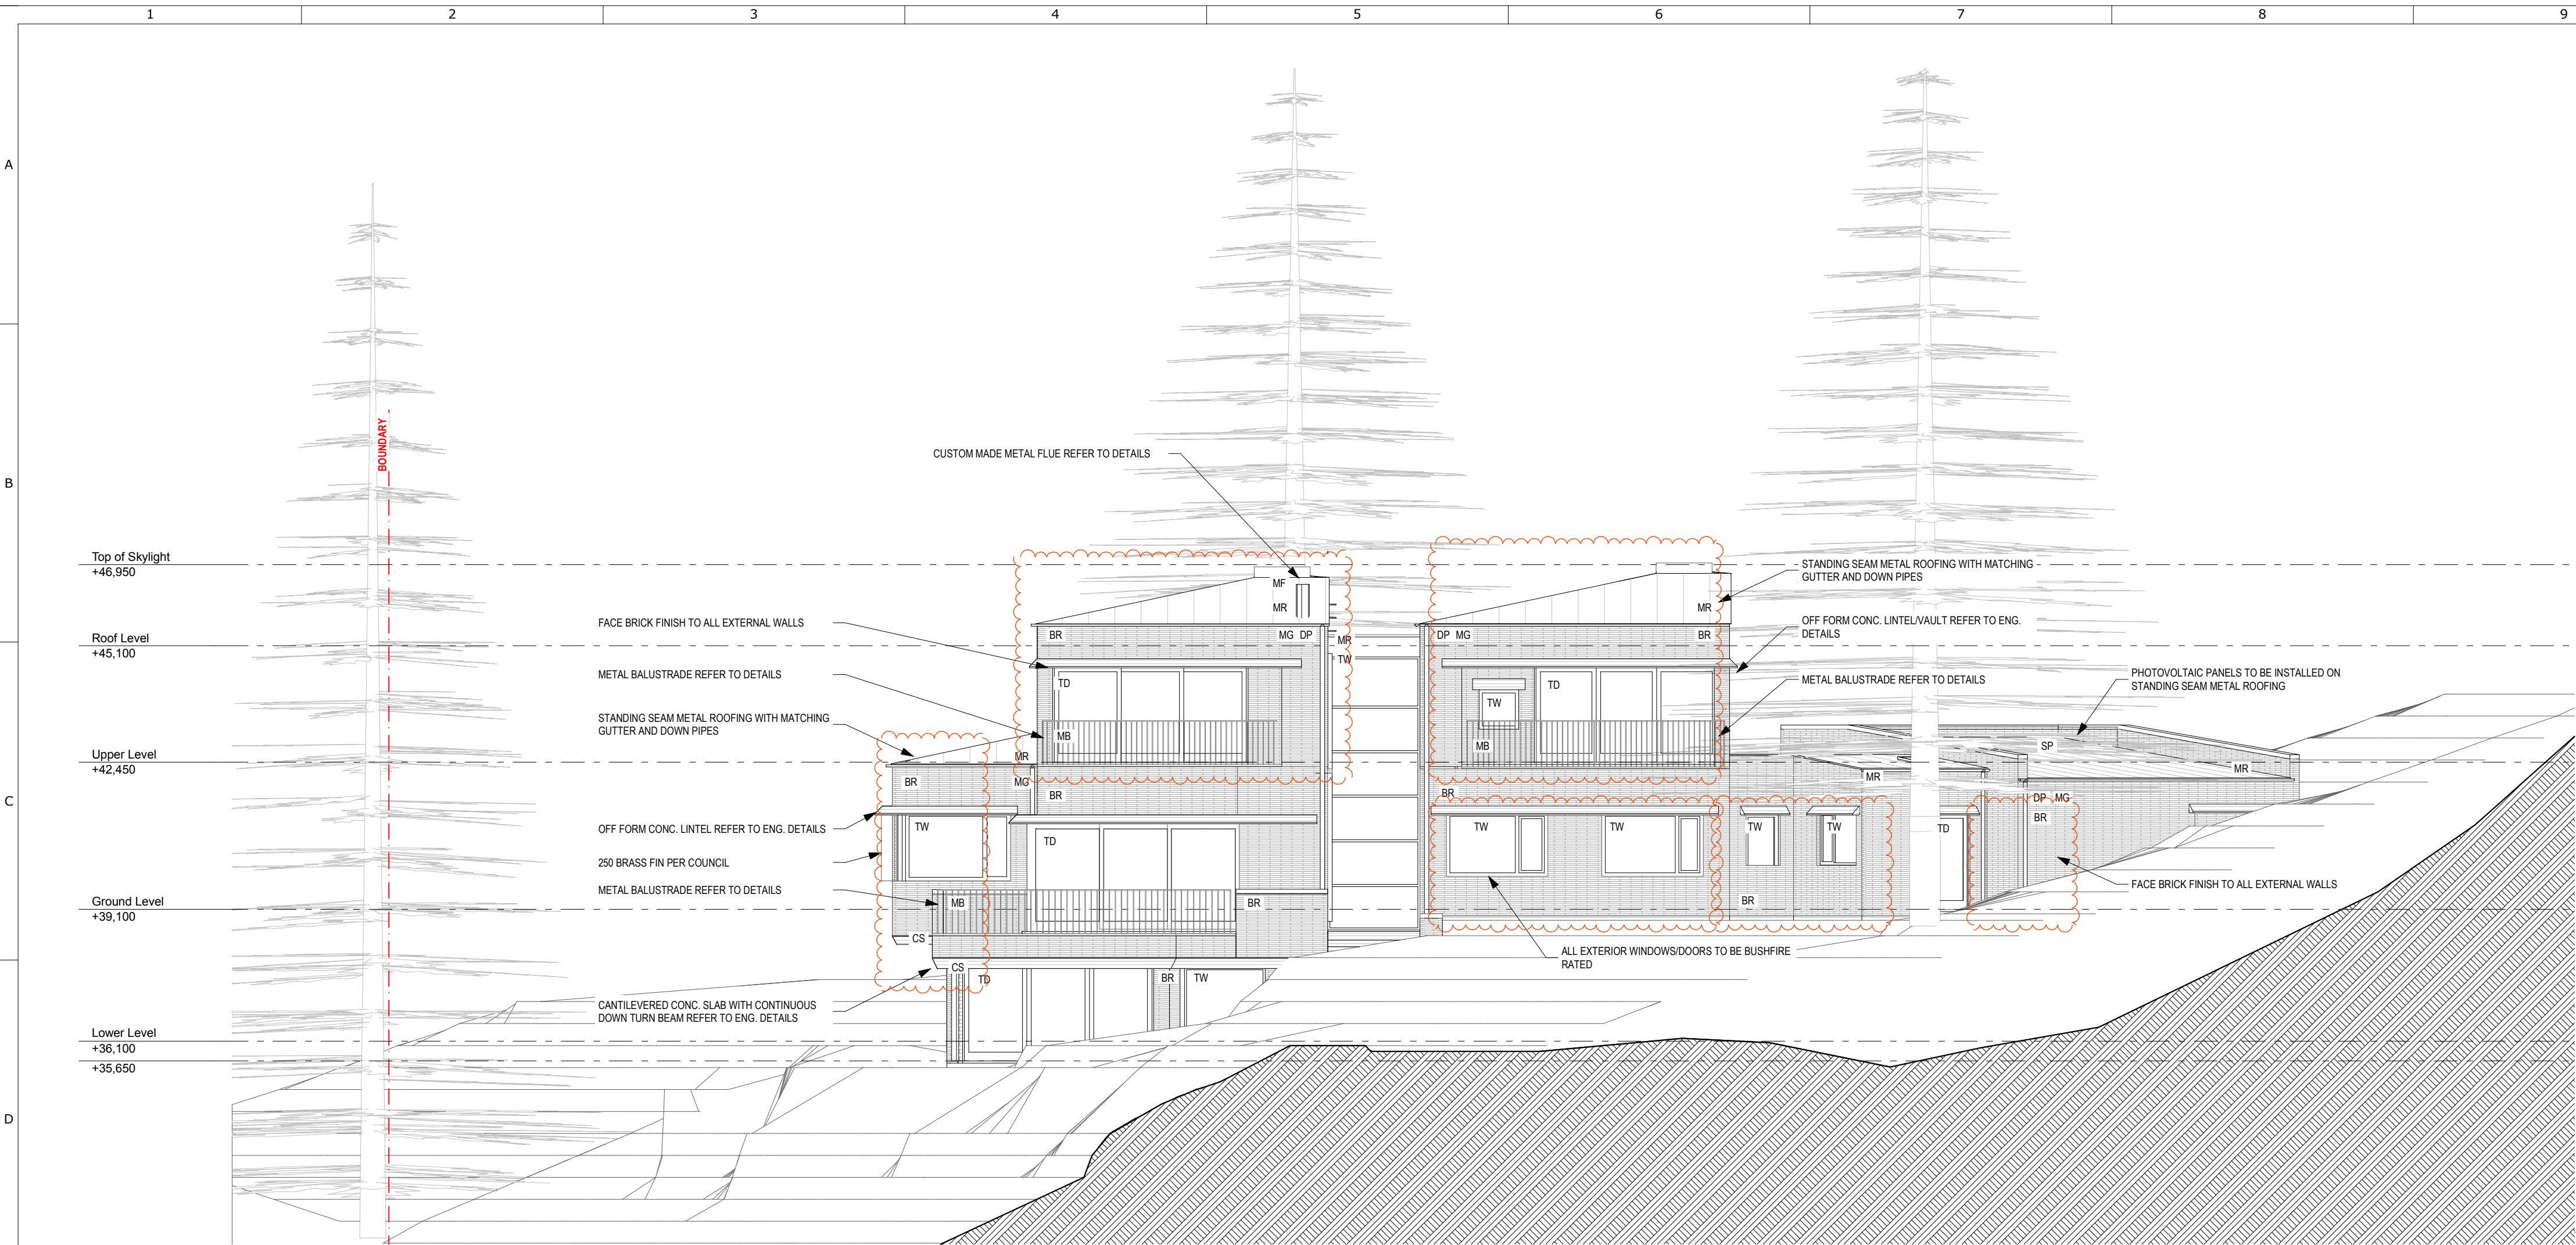

1 S4.55 South Elevation
1:100

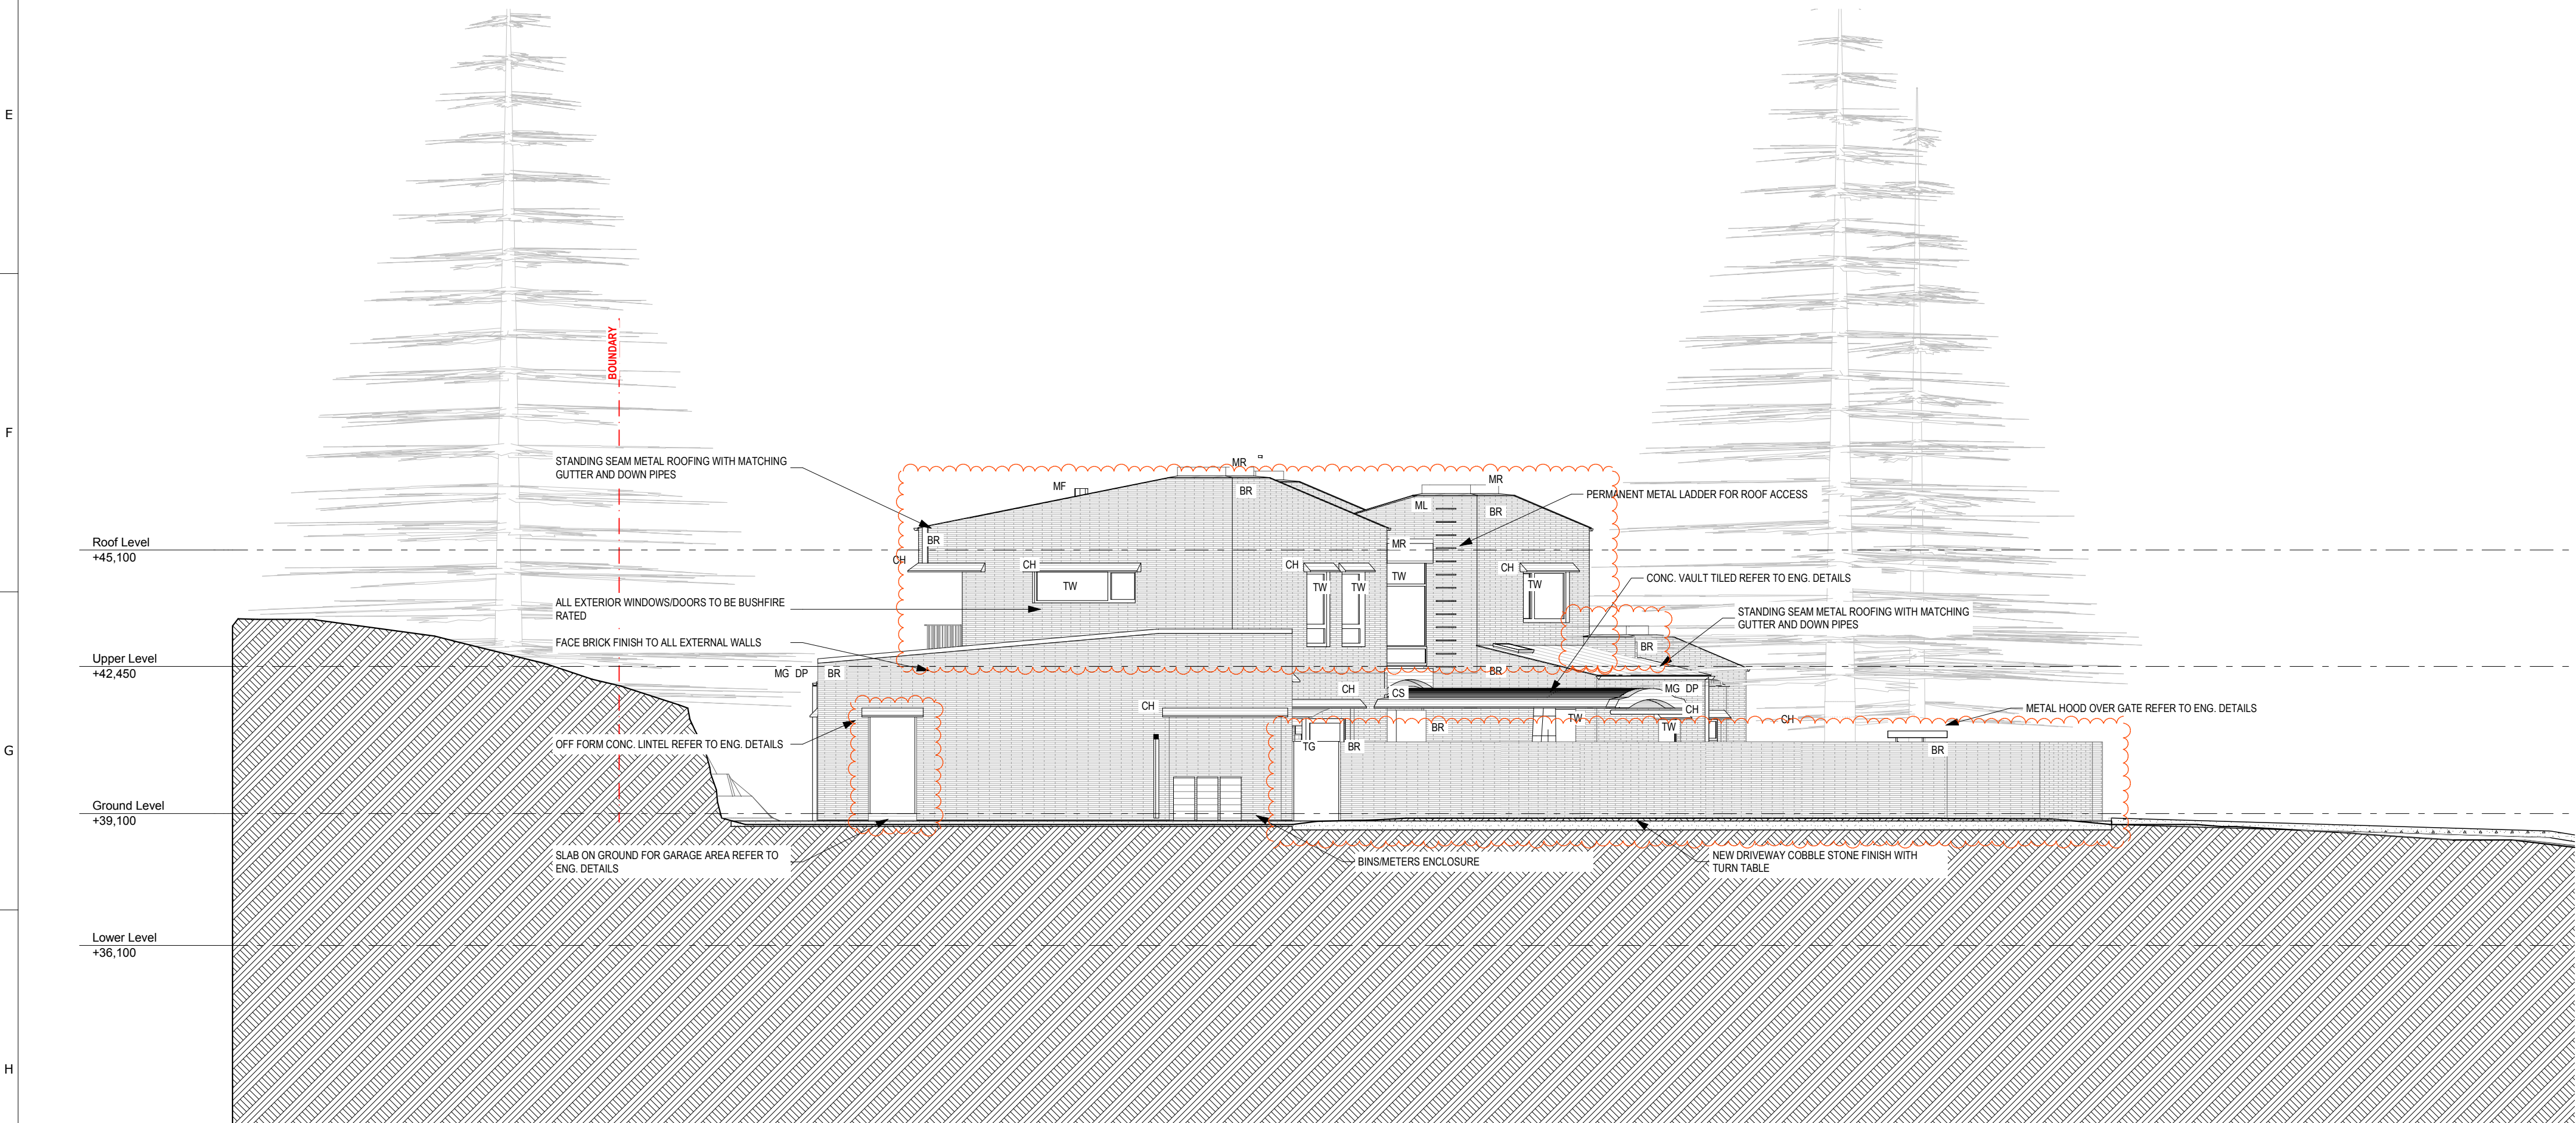


2 S4.55 East Elevation
1:100



3 Material Reference-Masonry/Off Form Concrete Walls



4 Material Reference-Manilkara Door/Window Frames

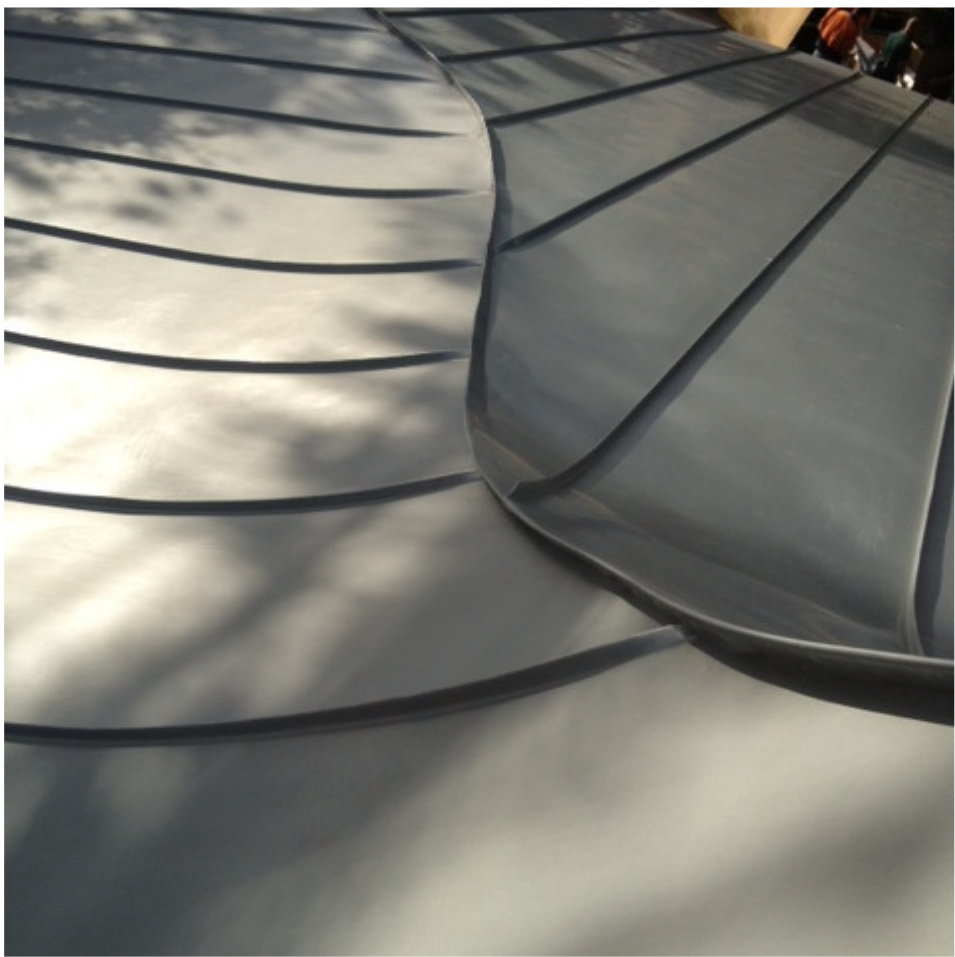

5 Material Reference Dark Metal Roof


S4.55 LEGEND

WORK SUBJECT TO S4.55 APPLICATION

ABBREVIATIONS

BR CAVITY BRICK WALL
CH CONCRETE HOOD
CR CONCRETE ROOF
CS CONCRETE SLAB
CV CONCRETE VAULT
DP DOWN PIPE
LS LAUNDRY SHUTE
MB METAL BALUSTRADE
MF METAL FLUE
MG METAL GUTTER
ML METAL LADDER
MR METAL ROOF
PT PAVED TERRACE
SK SKY LIGHT
TW TIMBER FRAME WINDOW
TD TIMBER FRAME DOOR

0 1 2 5 10M

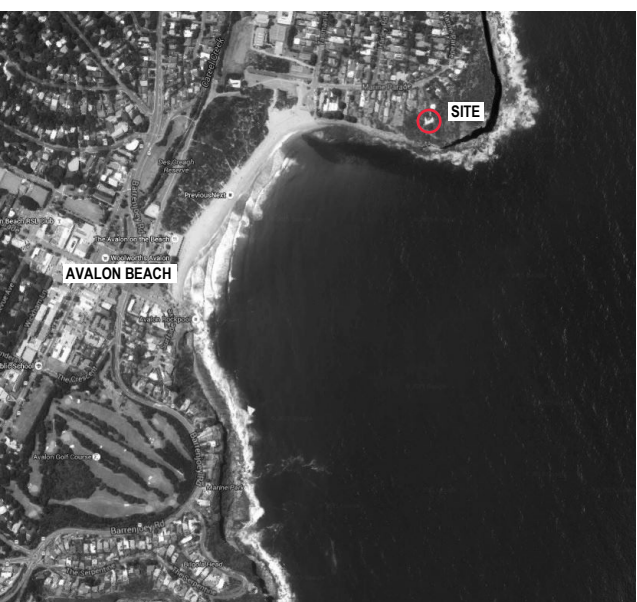

Rev	Note	Date	Reviewed
01	SK 05	12/11/2018	RB/TO
02	S4.55/2	25/03/2019	RB/TO

BUILDERS/ CONTRACTORS ARE TO VERIFY ALL DIMENSIONS PRIOR TO COMMENCEMENT OF SITE WORK OR OFF-SITE FABRICATION. ALL SHOP DRAWINGS ARE TO BE SUBMITTED TO THE PROJECT MANAGER, AND MANUFACTURE SHALL NOT COMMENCE UNTIL RETURN OF UNAMENDED SHOP DRAWINGS. FIGURED DIMENSIONS ARE TO BE READ IN PREFERENCE TO SCALED.

Planning	Bushfire
Denis Fish Planning Services 15 Edward Avenue Rozelle NSW 2049 P: 02 6676 2841 F: 02 9918 5788	Building Code & Bushfire Hazard Solutions P.O. Box 124 Berowra NSW 2081 P: 02 9457 6530 F: 02 9457 6532

BASIX Consultant	Land Survey
Victor Lin & Associates 1100 Pymble Business Centre Pymble NSW 2073 P: 02 9488 7898 F: 02 9488 7896	Hill & Blume Consulting Surveyors 102 Crown Street Woolloomooloo NSW 2011 P: 02 9332 4888 F: 02 9331 6422

Geotechnical Engineer	Flora and Fauna
White Geotechnical Group Unit 5, 48 Collingwood St Manly NSW 2095 P: 02 7960 3214	NAALA Environmental 2/26-30 Tapelo Road Terry Hills NSW 2084 P: 02 9886 1295

Landscape	Arborist
Selena Hannan Landscape Design PO Box 4146 North Curt NSW 2099 P: 02 8084 3031	Growing My Way PO Box 35 Newport Beach NSW 2106 P: 02 9997 4101 F: 02 9940 0217

Structural Engineer	Hydraulic Engineer
Murtagh Bond Unit 4 Southern Cross House 9 McKay Street Turner ACT 2601 P: 02 6247 0011 F: 02 6248 7518	ADCAR Consulting PO Box 4055 Pitt Town NSW 2756 P: 0404 881 256

PCA	Builder
Form Building Certifiers 57 Carawa Road Croner NSW 2099 P: 02 99824882	Gray Built 14 Emerald St Narrabeen NSW 2101 P: 0419 606 592

Architects
casey brown
architects

Level 1 / 63 William Street
East Sydney NSW 2010
Tel: 61 2 9360 7977
Fax: 61 2 9360 2123
Email: cb@caseybrown.com.au


Project
41 MARINE PARADE, AVALON BEACH

Drawing Title
SOUTH / EAST ELEVATION


Drawing No.
S4.55 **1:100 (A1)**

Casey Brown Architecture Pty Ltd ABN 38004010575
Nominated Architect Robert Brown 5425

© COPYRIGHT: Casey Brown Architecture Pty. Ltd. 1999
INFORMATION CONTAINED ON THIS DRAWING IS THE COPYRIGHT OF
CASEY BROWN ARCHITECTURE PTY. LTD. COPYING OF THIS DRAWING
OR PART WITHOUT WRITTEN PERMISSION INFRINGES COPYRIGHT.

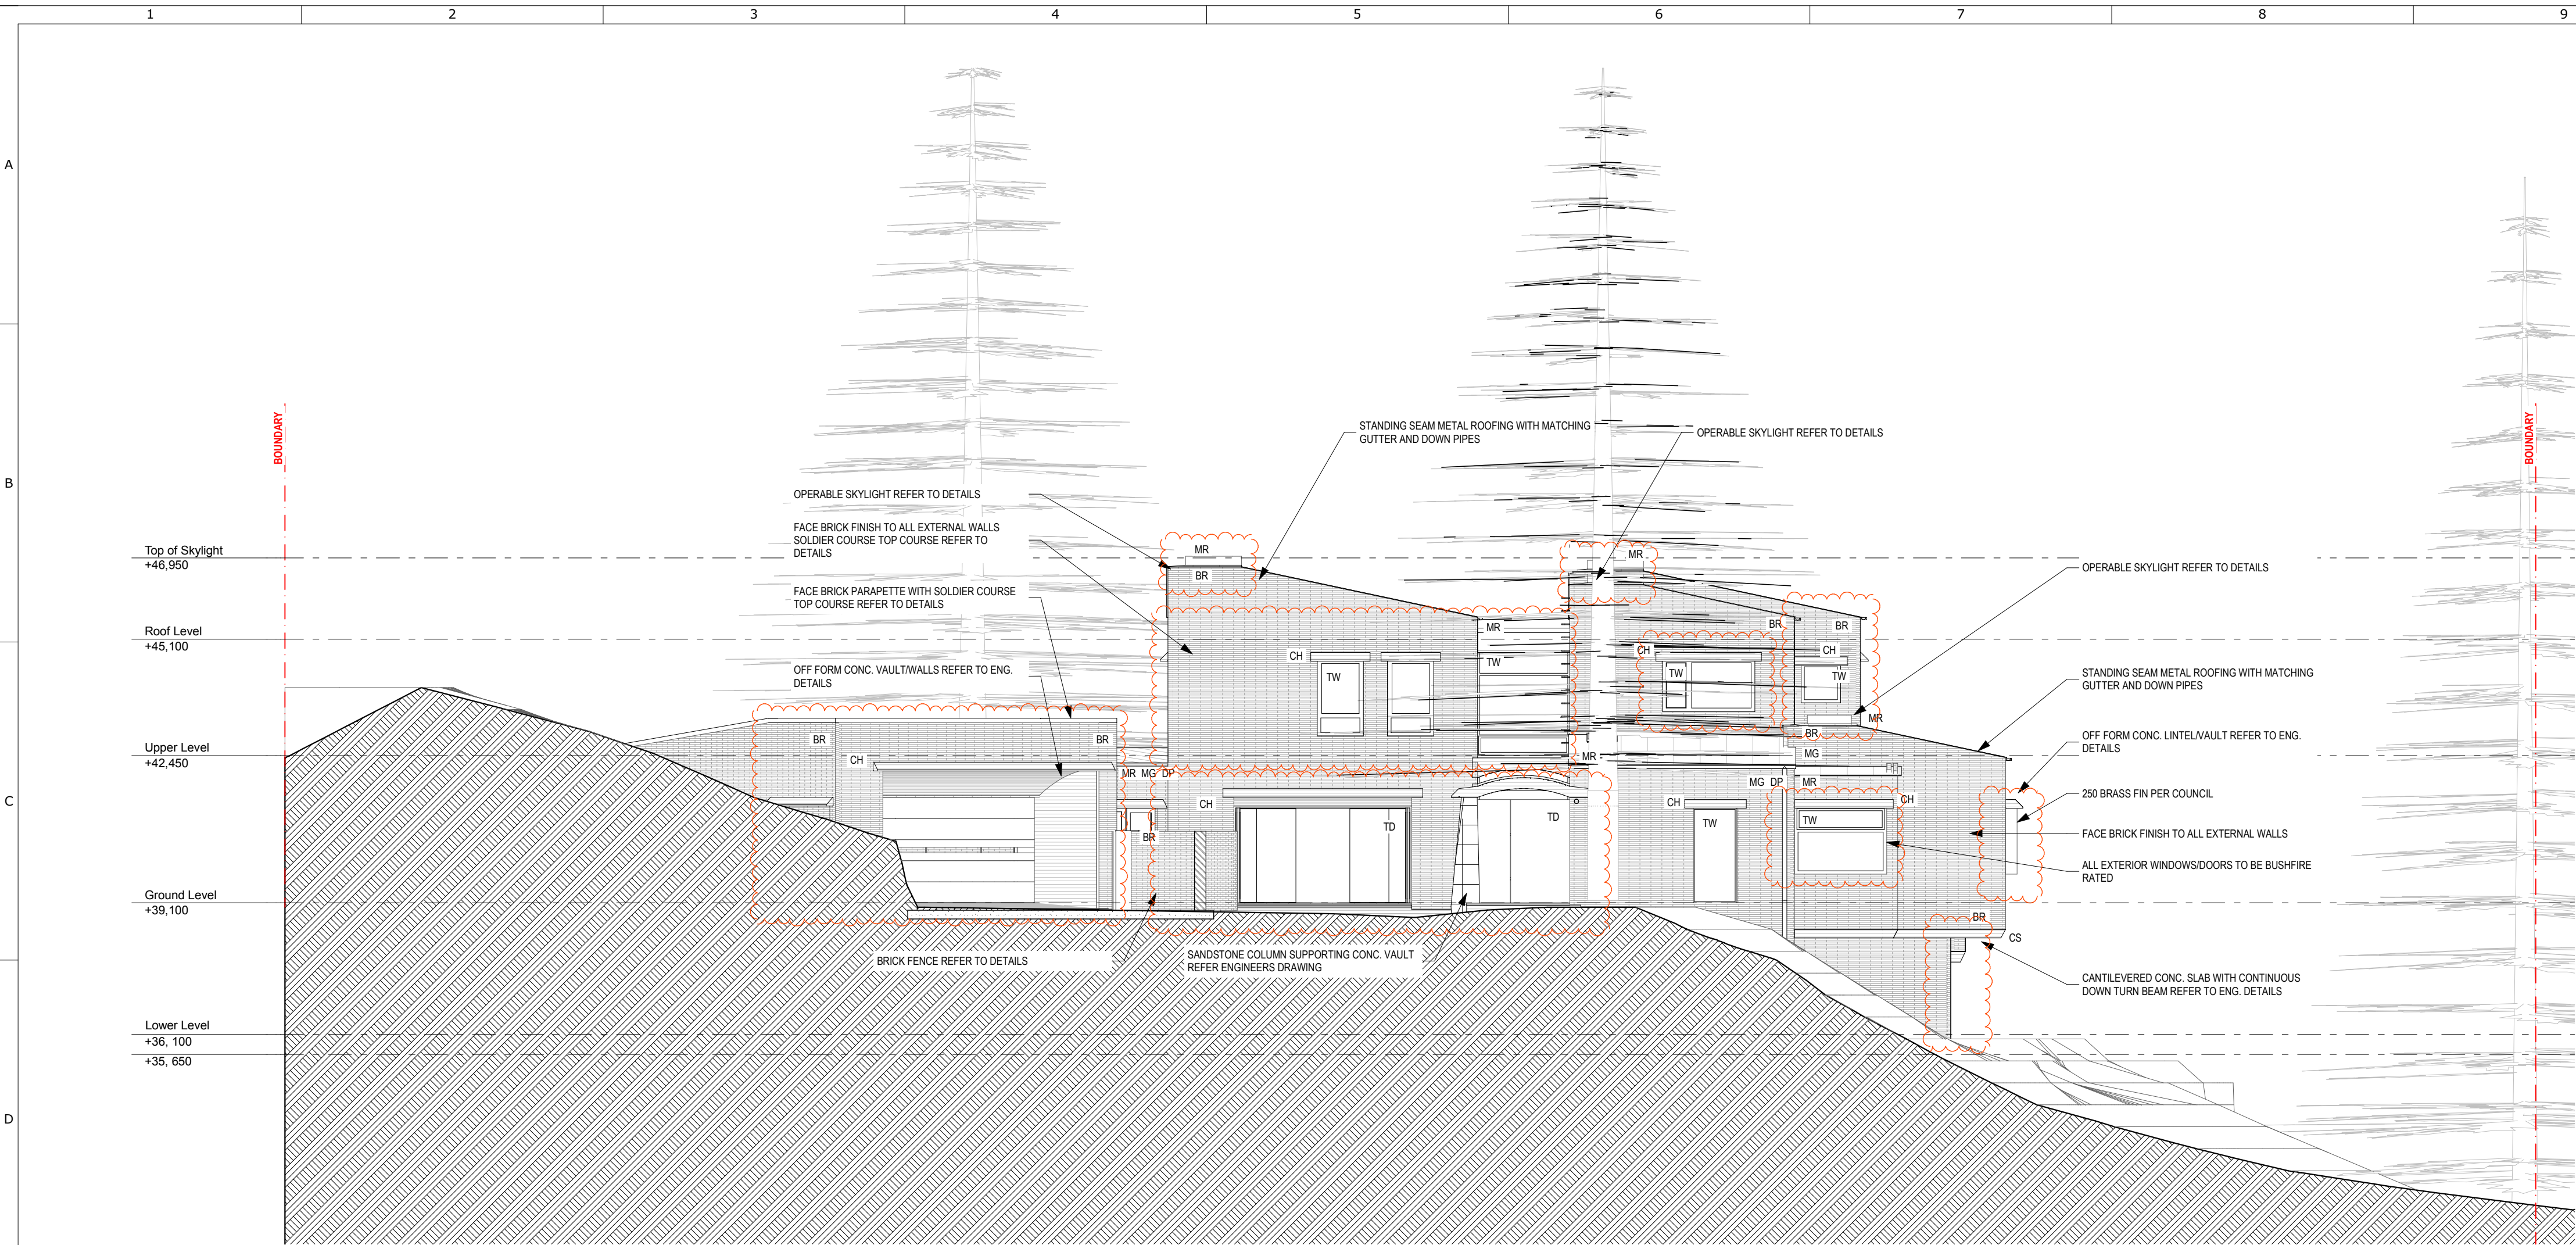

1 S4.55 North Elevation
1:100

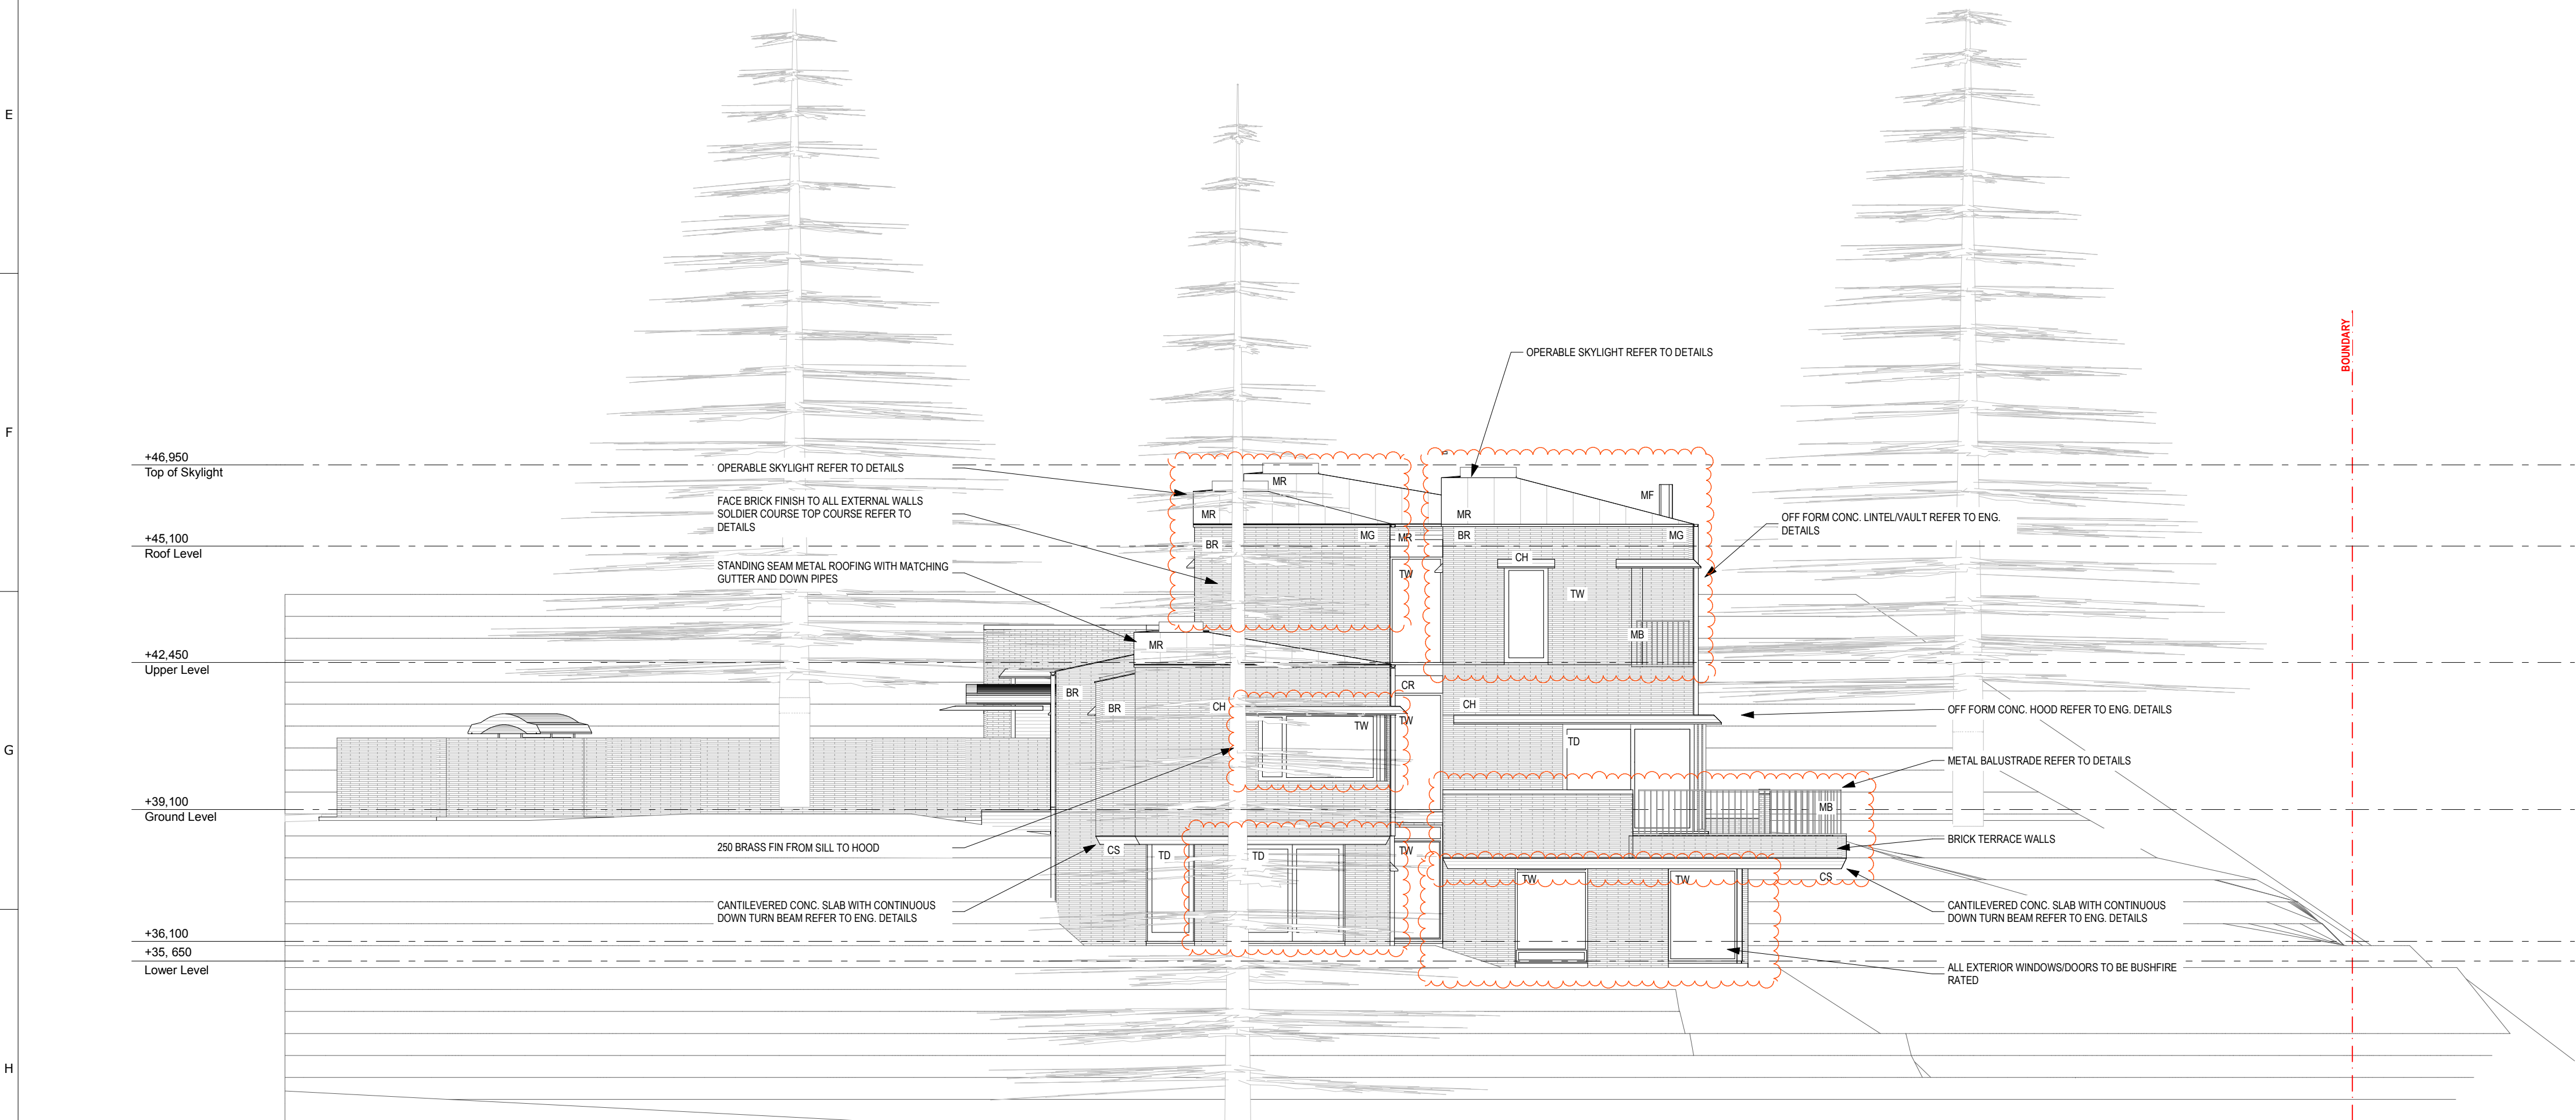

2 S4.55 West Elevation
1:100


S4.55 LEGEND

WORK SUBJECT TO S4.55 APPLICATION

ABBREVIATIONS

BR CAVITY BRICK WALL
CH CONCRETE HOOD
CR CONCRETE ROOF
CS CONCRETE SLAB
CV CONCRETE VAULT
DP DOWN PIPE
LS LAUNDRY SHUTE
MB METAL BALUSTRADE
MF METAL FLUE
MG METAL GUTTER
ML METAL LADDER
MR METAL ROOF
PT PAVED TERRACE
SK SKY LIGHT
TW TIMBER FRAME WINDOW
TD TIMBER FRAME DOOR

0 1 2 5 10M

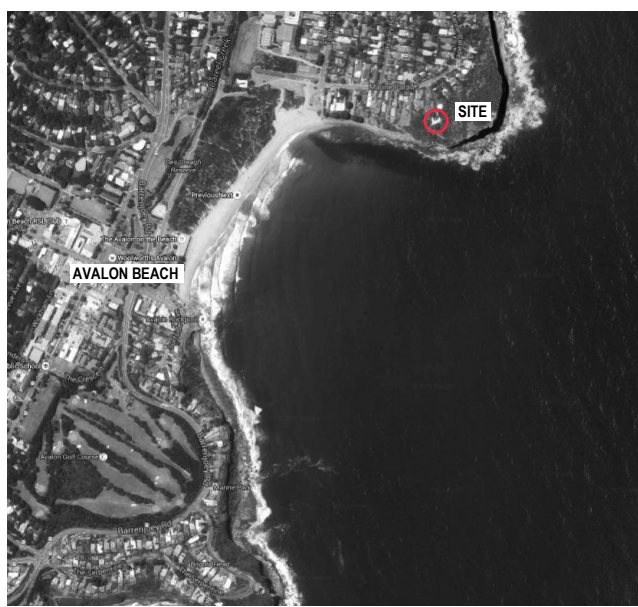

Rev	Note	Date	Reviewed
01	S4.55	22/11/2018	RB/TO
02	S4.55/2	25/03/2019	RB/TO

BUILDERS/ CONTRACTORS ARE TO VERIFY ALL DIMENSIONS PRIOR TO COMMENCEMENT OF SITE WORK OR OFF-SITE FABRICATION. ALL SHOP DRAWINGS ARE TO BE SUBMITTED TO THE PROJECT MANAGER, AND MANUFACTURE SHALL NOT COMMENCE UNTIL RETURN OF UNAMENDED SHOP DRAWINGS. FIGURED DIMENSIONS ARE TO BE READ IN PREFERENCE TO SCALED.

Planning	Bushfire
Denis Fish Planning Services 15 Edward Avenue Rozelle NSW 2049 P: 02 6676 2841 F: 02 9918 5788	Building Code & Bushfire Hazard Solutions P.O. Box 124 Berowra NSW 2081 P: 02 9457 6530 F: 02 9457 6532

BASIX Consultant	Land Survey
Victor Lin & Associates 1100 Pymble Business Centre Pymble NSW 2073 P: 02 9488 7898 F: 02 9488 7896	Hill & Blume Consulting Surveyors 102 Crown Street Woolloomooloo NSW 2011 P: 02 9332 4888 F: 02 9331 6422

Geotechnical Engineer	Flora and Fauna
White Geotechnical Group Unit 5, 48 Collingwood St Manly NSW 2095 P: 02 7960 3214	NAALA Environmental 2/26-30 Tapelo Road Terry Hills NSW 2084 P: 02 9886 1295

Landscape	Arborist
Selena Hannan Landscape Design PO Box 4146 North Curt NSW 2099 P: 02 8084 3031	Growing My Way PO Box 35 Newport Beach NSW 2106 P: 02 9997 4101 F: 02 9940 0217

Structural Engineer	Hydraulic Engineer
Murtagh Bond Unit 4 Southern Cross House 2 McKay Street Turner ACT 2601 P: 02 6247 0011 F: 02 6248 7518	ADCAR Consulting PO Box 4055 Pitt Town NSW 2756 P: 0404 881 256

PCA	Builder
Form Building Certifiers 57 Carawa Road Croner NSW 2099 P: 02 99824882	Gray Built 14 Emerald St Narrabeen NSW 2101 P: 0419 606 592

Architects
CASEY BROWN
ARCHITECTS

Level 1 / 63 William Street
East Sydney NSW 2010
Tel: 61 2 9360 7977
Fax: 61 2 9360 2123
Email: cb@caseybrown.com.au

Project
41 MARINE PARADE, AVALON BEACH

Drawing Title
NORTH / WEST ELEVATION

Drawing No.
S4.55 **1:100 (A1)**

Casey Brown Architecture Pty Ltd ABN 38004010575
Nominated Architect Robert Brown 5425

© COPYRIGHT: Casey Brown Architecture Pty. Ltd. 1999
INFORMATION CONTAINED ON THIS DRAWING IS THE COPYRIGHT OF
CASEY BROWN ARCHITECTURE PTY. LTD. COPYING OF THIS DRAWING
OR PART WITHOUT WRITTEN PERMISSION INFRINGES COPYRIGHT.