


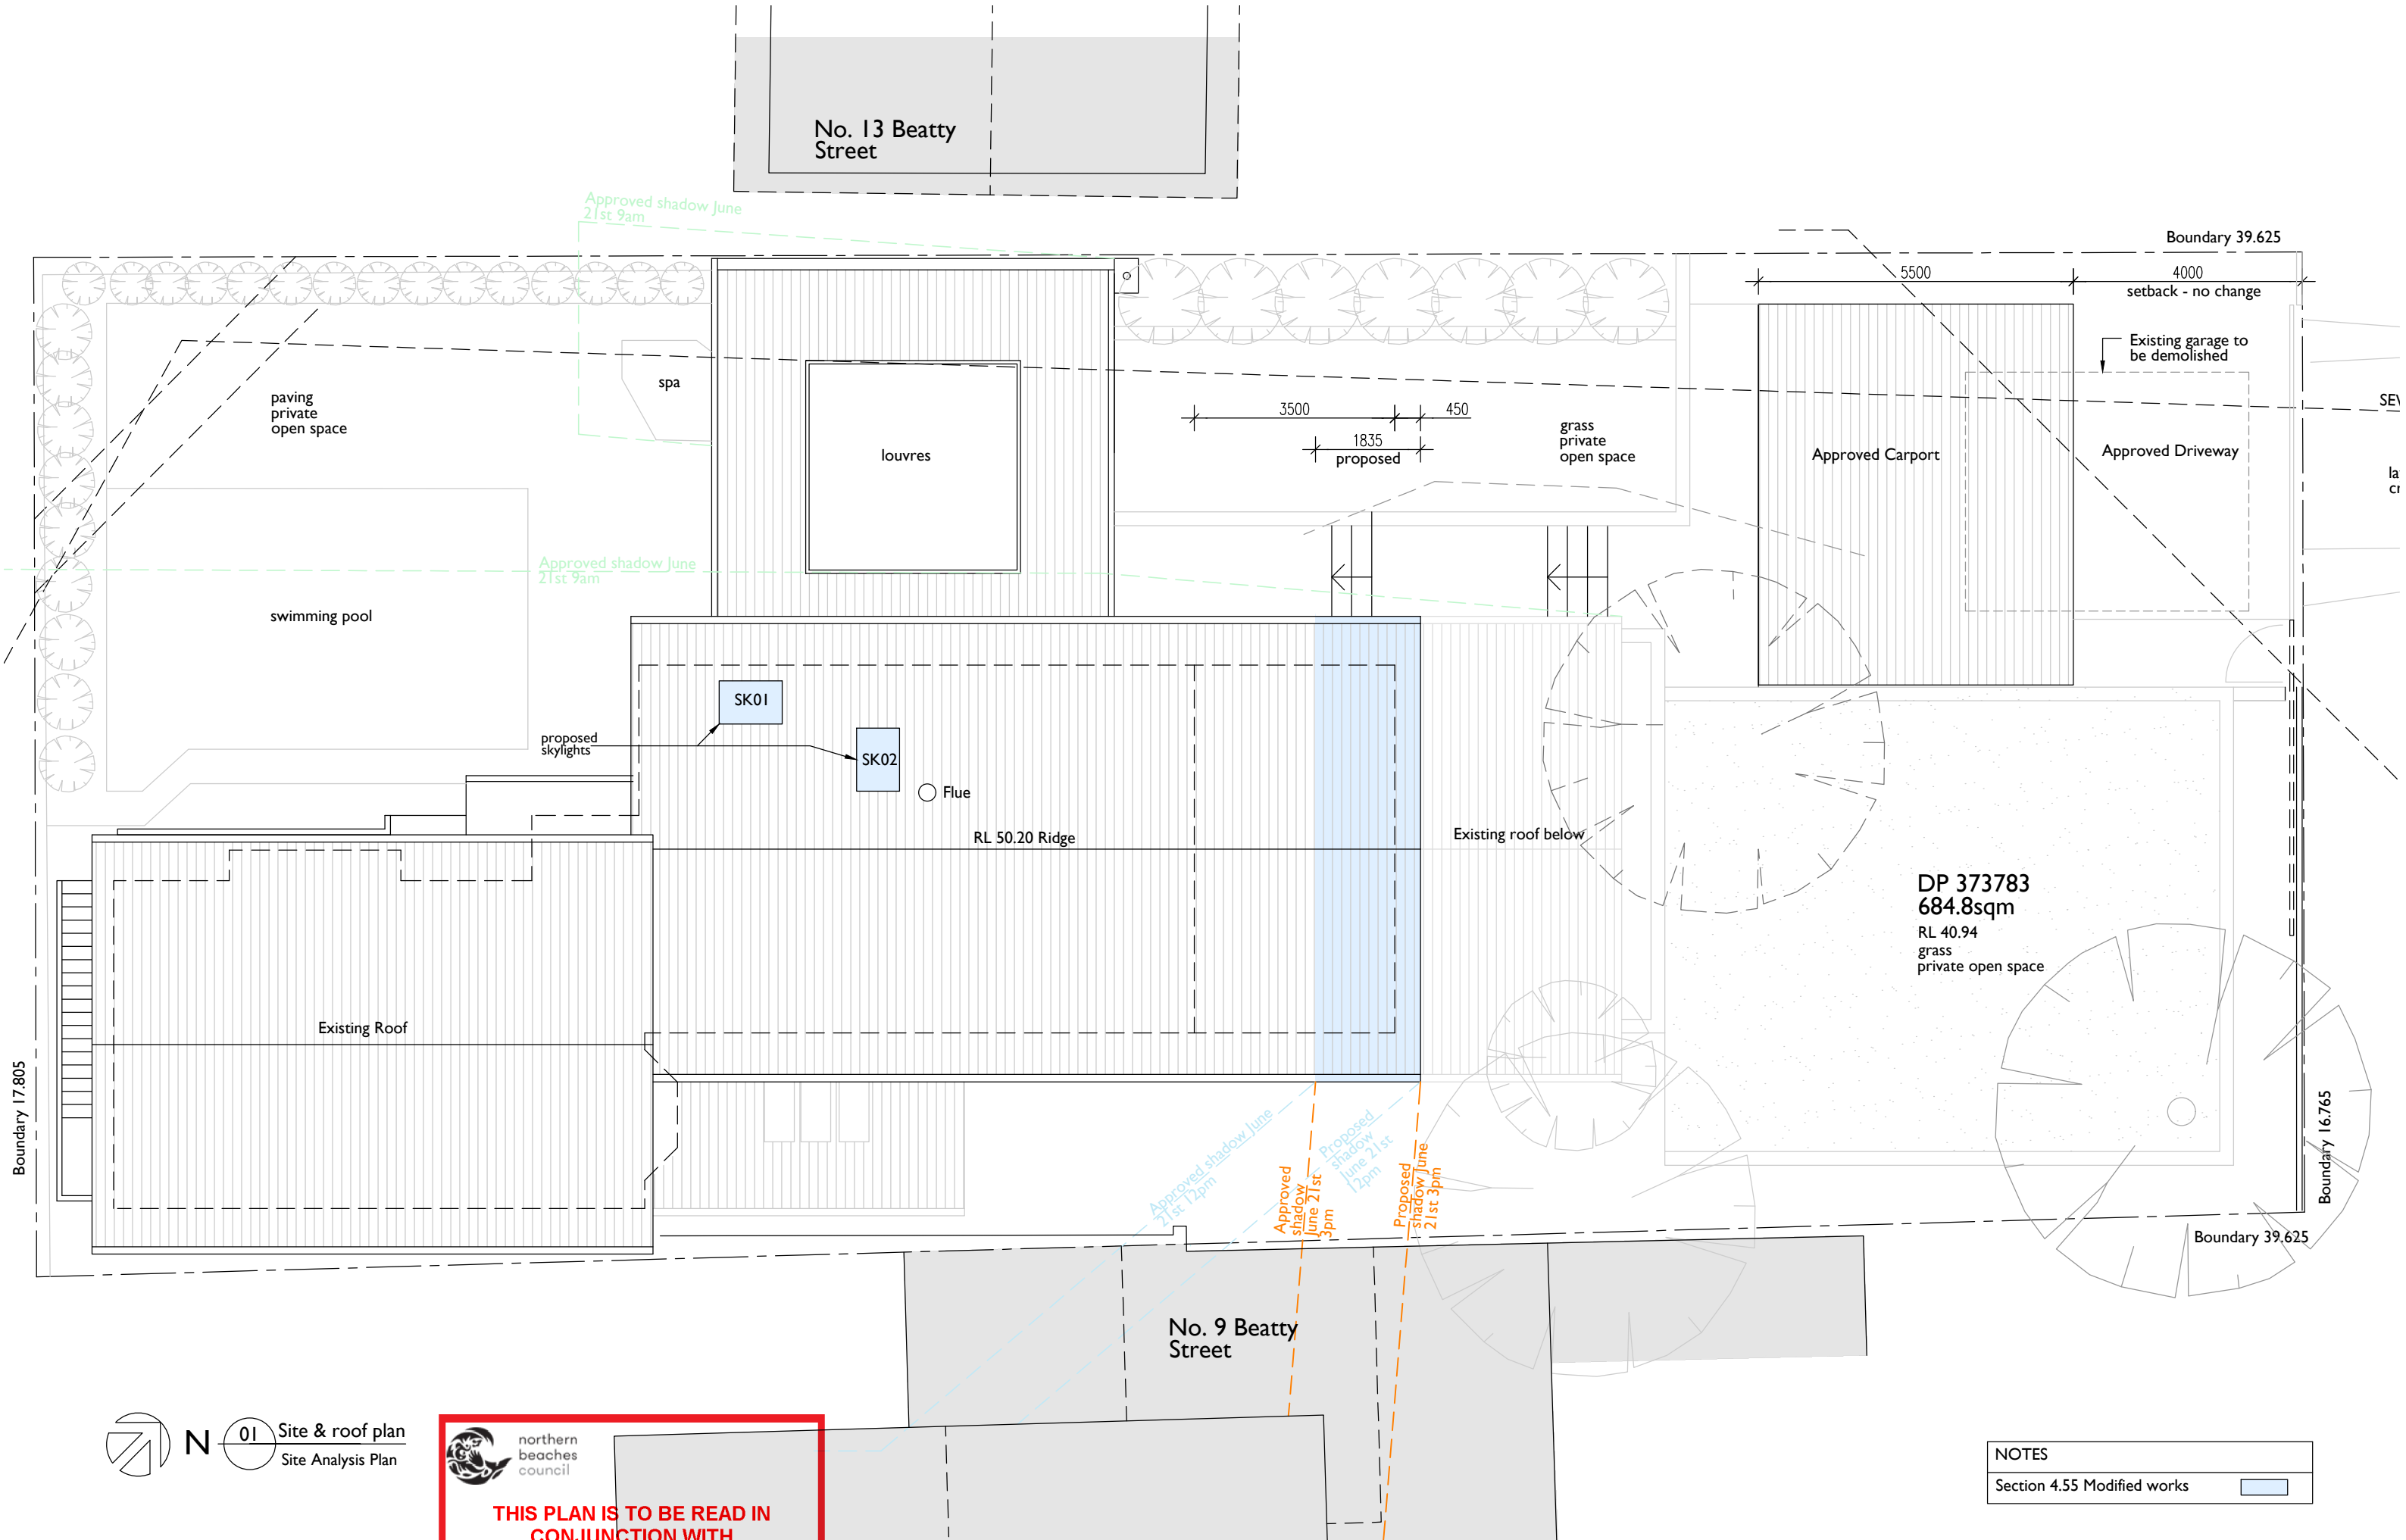

N 01 Site & roof plan
Site Analysis Plan


**THIS PLAN IS TO BE READ IN
CONJUNCTION WITH
THE CONDITIONS OF DEVELOPMENT
CONSENT**

MOD2019/0296




NOTES
Section 4.55 Modified works


notes	issue	amendment	date issued	LawtonHurley		project	PROPOSED ALTERATIONS	scale 1:100 on A3	job no	J307	
do not scale off this drawing used figured dimensions only verify dimensions on site resolve discrepancies with architect before proceeding copyright of this drawing remains vested with Lawton Hurley Pty Ltd Doug Lawton Registration No 5665	A	SECTION 4.55	JUNE 2019	Architecture Interiors Planning	33-39 Riley Street Woolloomooloo NSW 2011 T 61 2 9360 5300 doug @ lawtonhurley.com.au ABN 94 105 274 235 Doug Lawton Architect No 5665	address	11 BEATTY STREET BALGOWLAH HTS	dwg no	DA 05	issue	A
						drawing	ROOF & SITE PLAN				

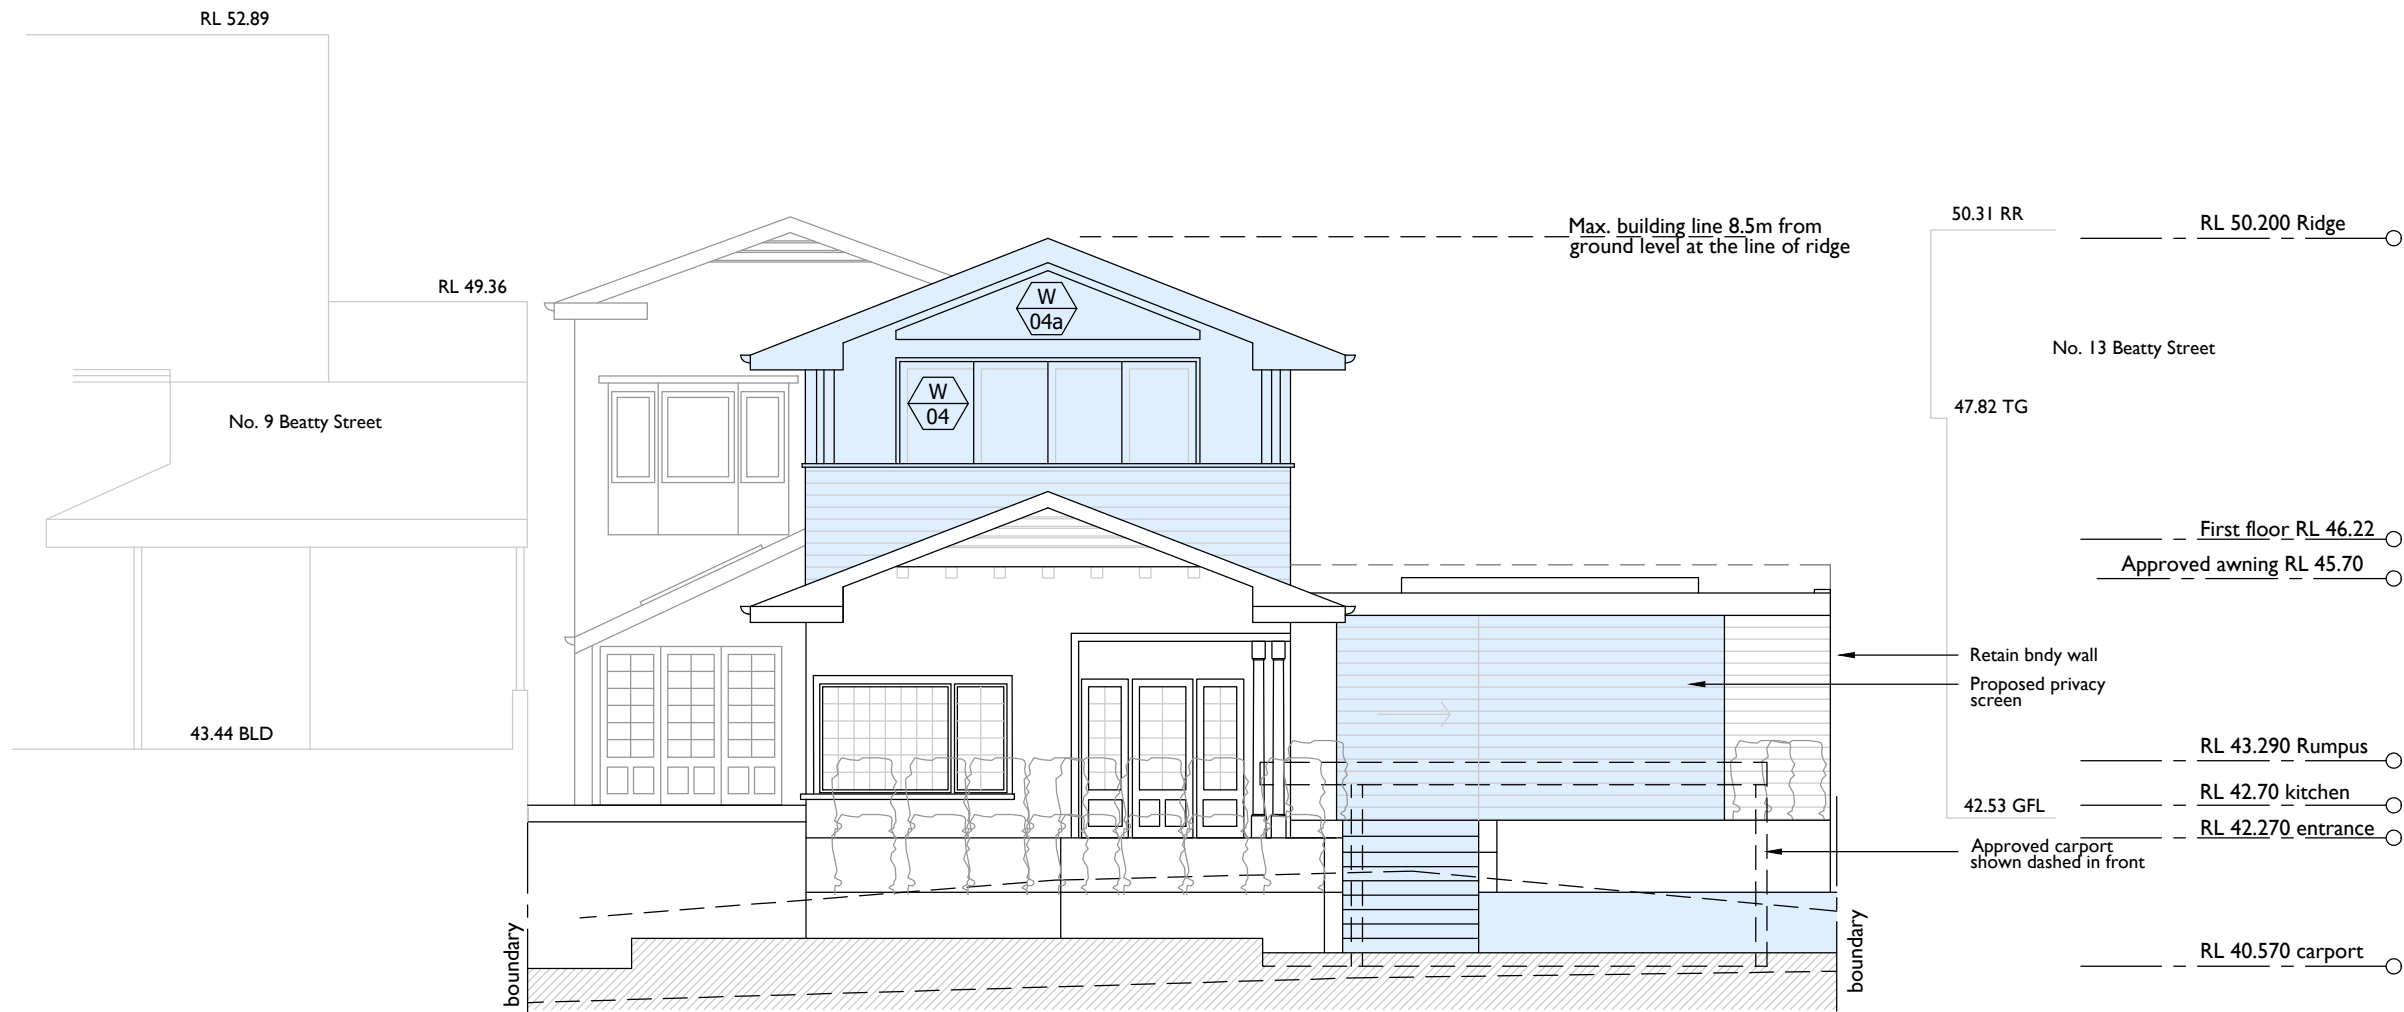

01 Front North Elevation

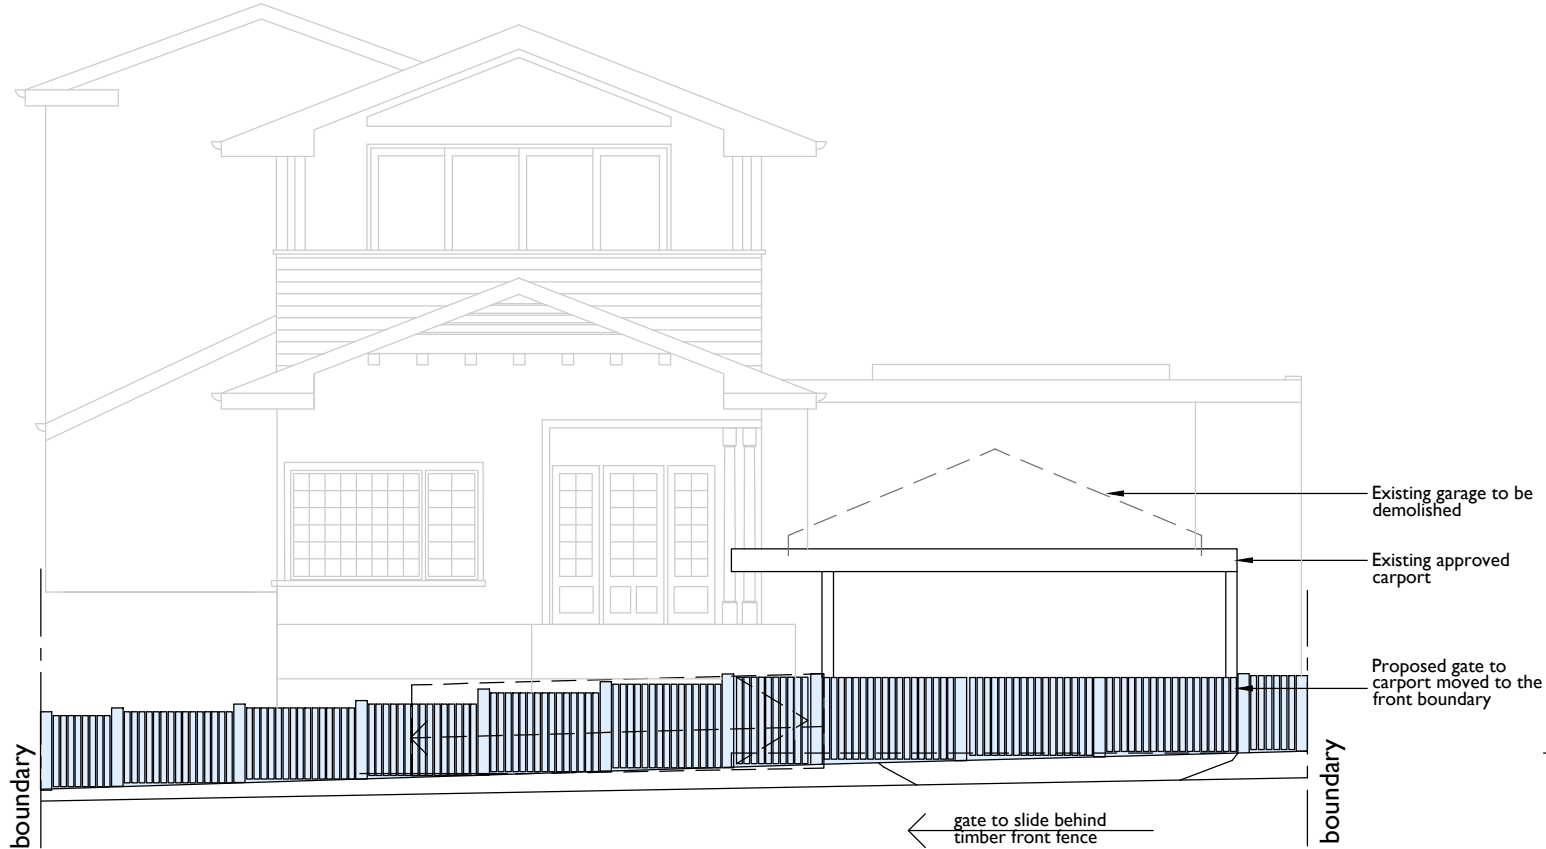

02 Streetscape


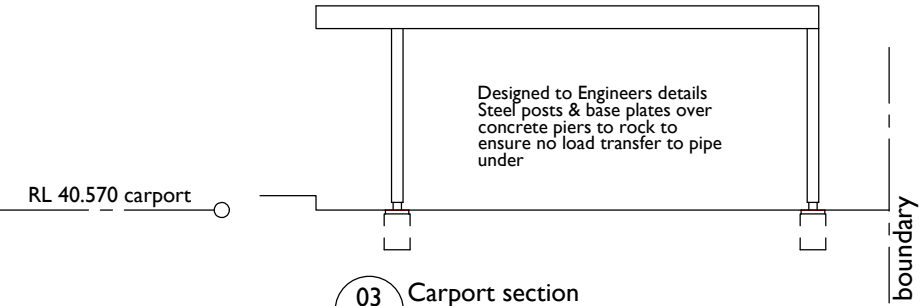


03 Carport section

NOTES
Section 4.55 Modified works

THIS PLAN IS TO BE READ IN CONJUNCTION WITH THE CONDITIONS OF DEVELOPMENT CONSENT
MOD2019/0296

notes	issue	amendment	date issued	LawtonHurley	33-39 Riley Street Woolloomooloo NSW 2011 T 61 2 9360 5300 doug @ lawtonhurley.com.au ABN 94 105 274 235 Doug Lawton Architect No 5665	project	PROPOSED ALTERATIONS	scale	1:100 on A3	job no	J307
do not scale off this drawing used figured dimensions only verify dimensions on site resolve discrepancies with architect before proceeding copyright of this drawing remains vested with Lawton Hurley Pty Ltd Doug Lawton Registration No 5665	A	SECTION 4.55	JUNE 2019	Architecture Interiors Planning		address	11 BEATTY STREET BALGOWLAH HTS	dwg no	DA 06	issue	A
						drawing	ELEVATION & SECTION				

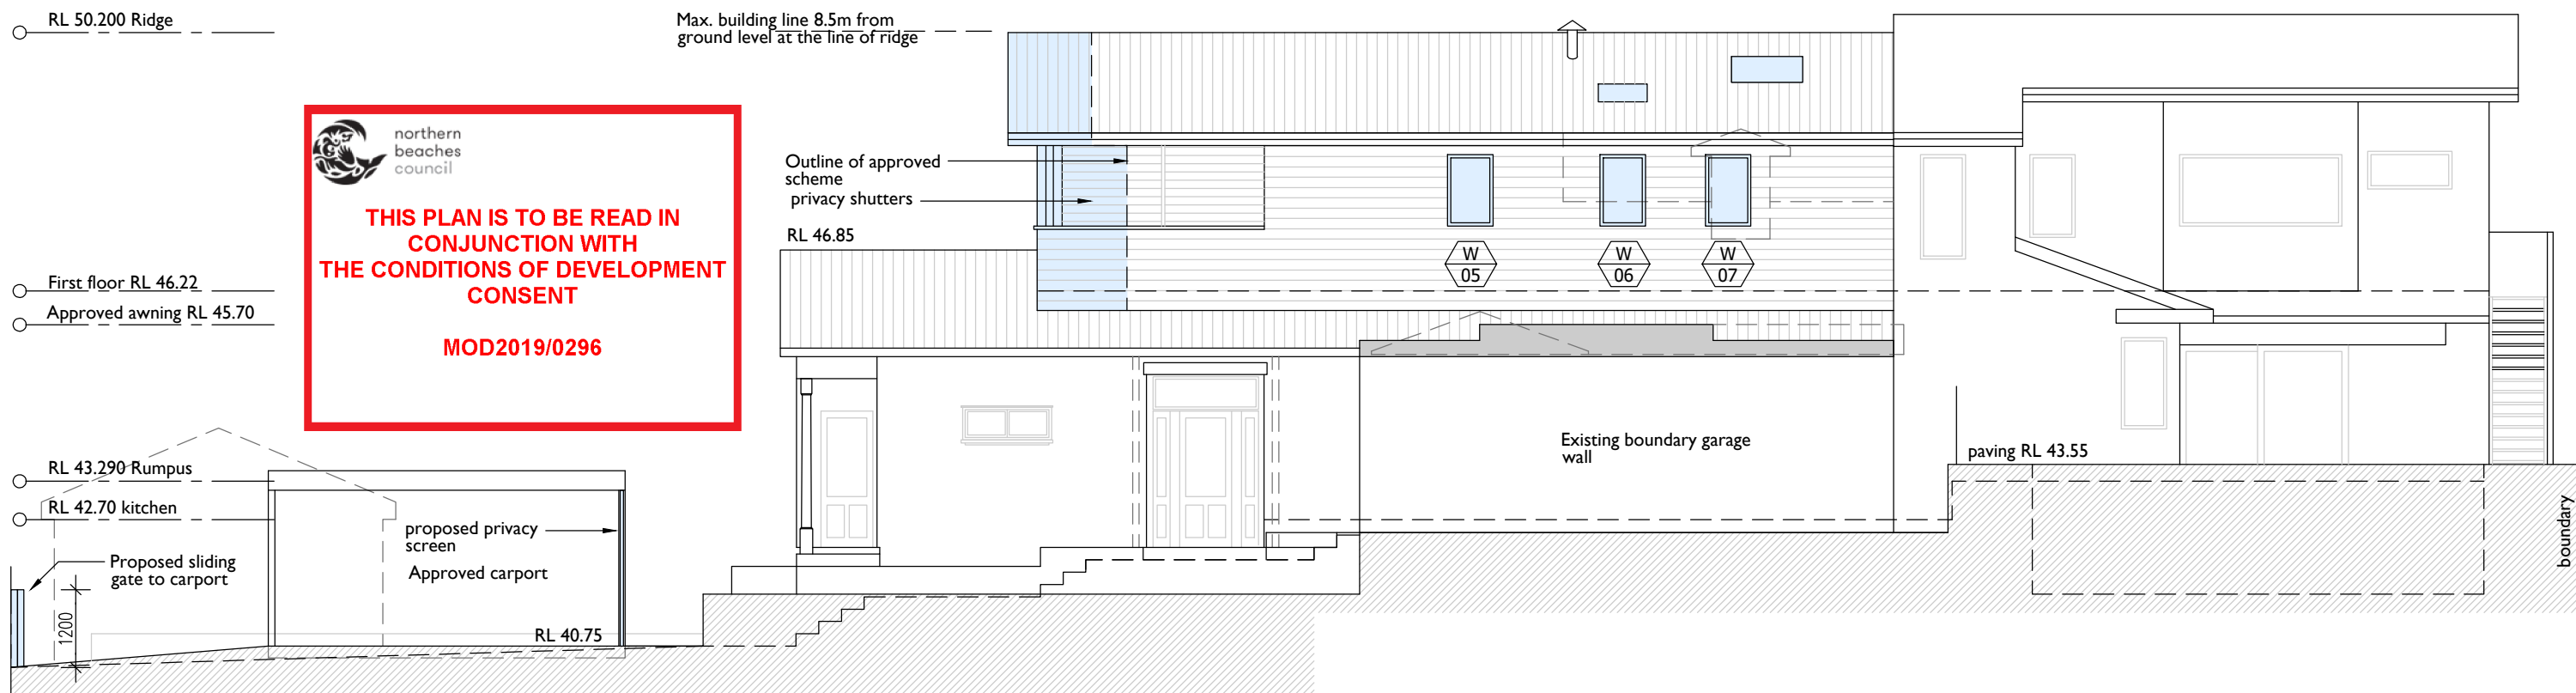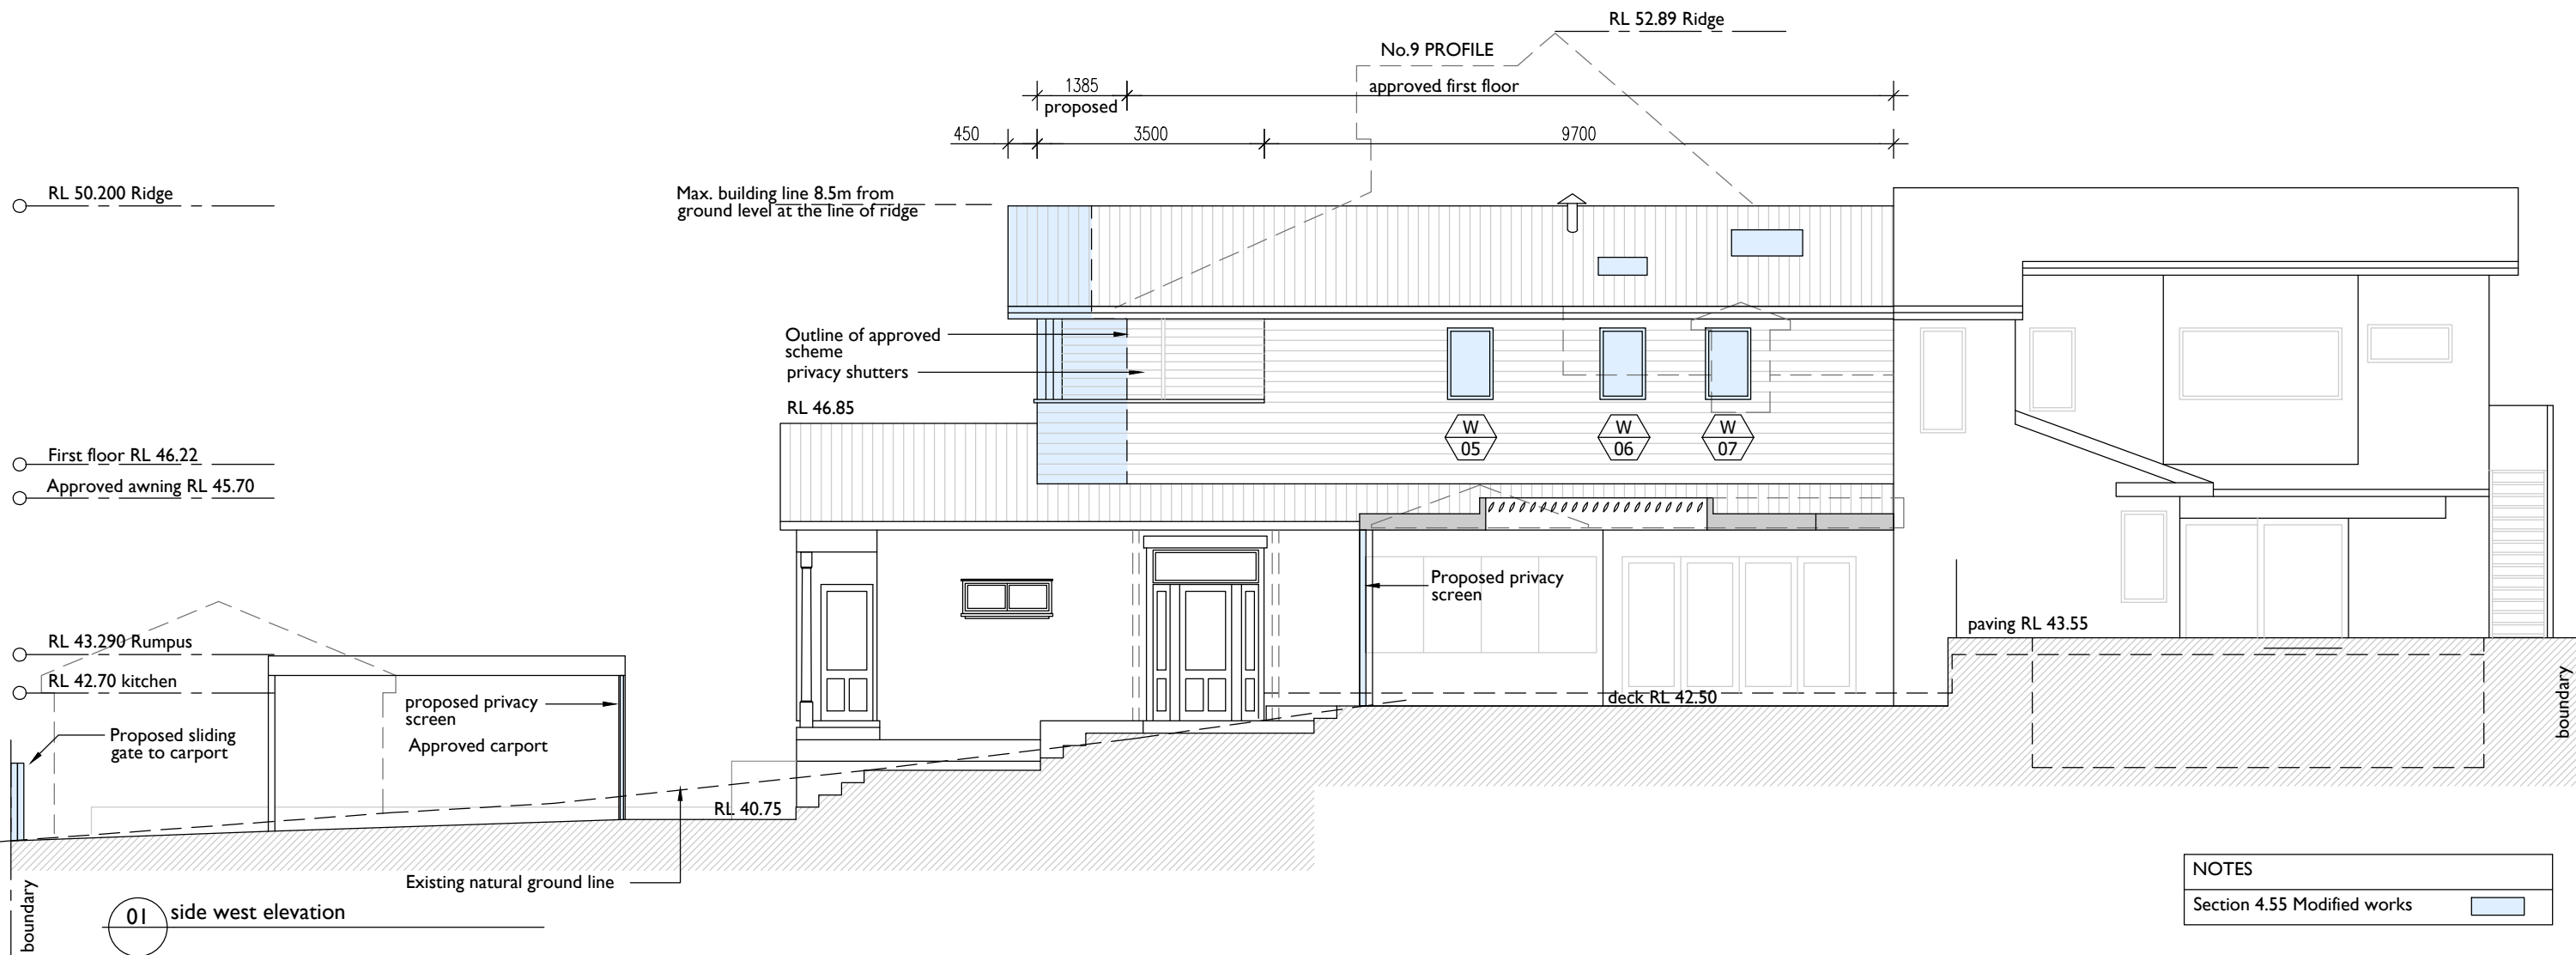

**THIS PLAN IS TO BE READ IN
CONJUNCTION WITH
THE CONDITIONS OF DEVELOPMENT
CONSENT
MOD2019/0296**

notes	issue	amendment	date issued	LawtonHurley	33-39 Riley Street Woolloomooloo NSW 2011 T 61 2 9360 5300 doug @ lawtonhurley.com.au ABN 94 105 274 235 Doug Lawton Architect No 5665	project	PROPOSED ALTERATIONS	scale	1:100 on A3	job no	J307
do not scale off this drawing used figured dimensions only verify dimensions on site resolve discrepancies with architect before proceeding copyright of this drawing remains vested with Lawton Hurley Pty Ltd Doug Lawton Registration No 5665	A	SECTION 4.55	JUNE 2019	Architecture Interiors Planning		address	11 BEATTY STREET BALGOWLAH HTS	dwg no	DA 07	issue	A
						drawing	ELEVATION & SECTION				