


Drafting Services Provided by

LIEN ARCHITECTS

Ph: 0447 711 977
simon@lienarchitects.com.au


GENERAL NOTES

All dimensions in millimetres.
Levels are in metres.
Use figured dimensions only.
Check dimensions on site.
Do not scale off drawings.

 

This drawing is subject to copyright and must not be copy, used or reproduced without the consent of Planned Environment P/L.

Rev.	Description	Date
A	DA SUBMISSION	06.07.2023
B	REVISED FOR DA	16.08.2023

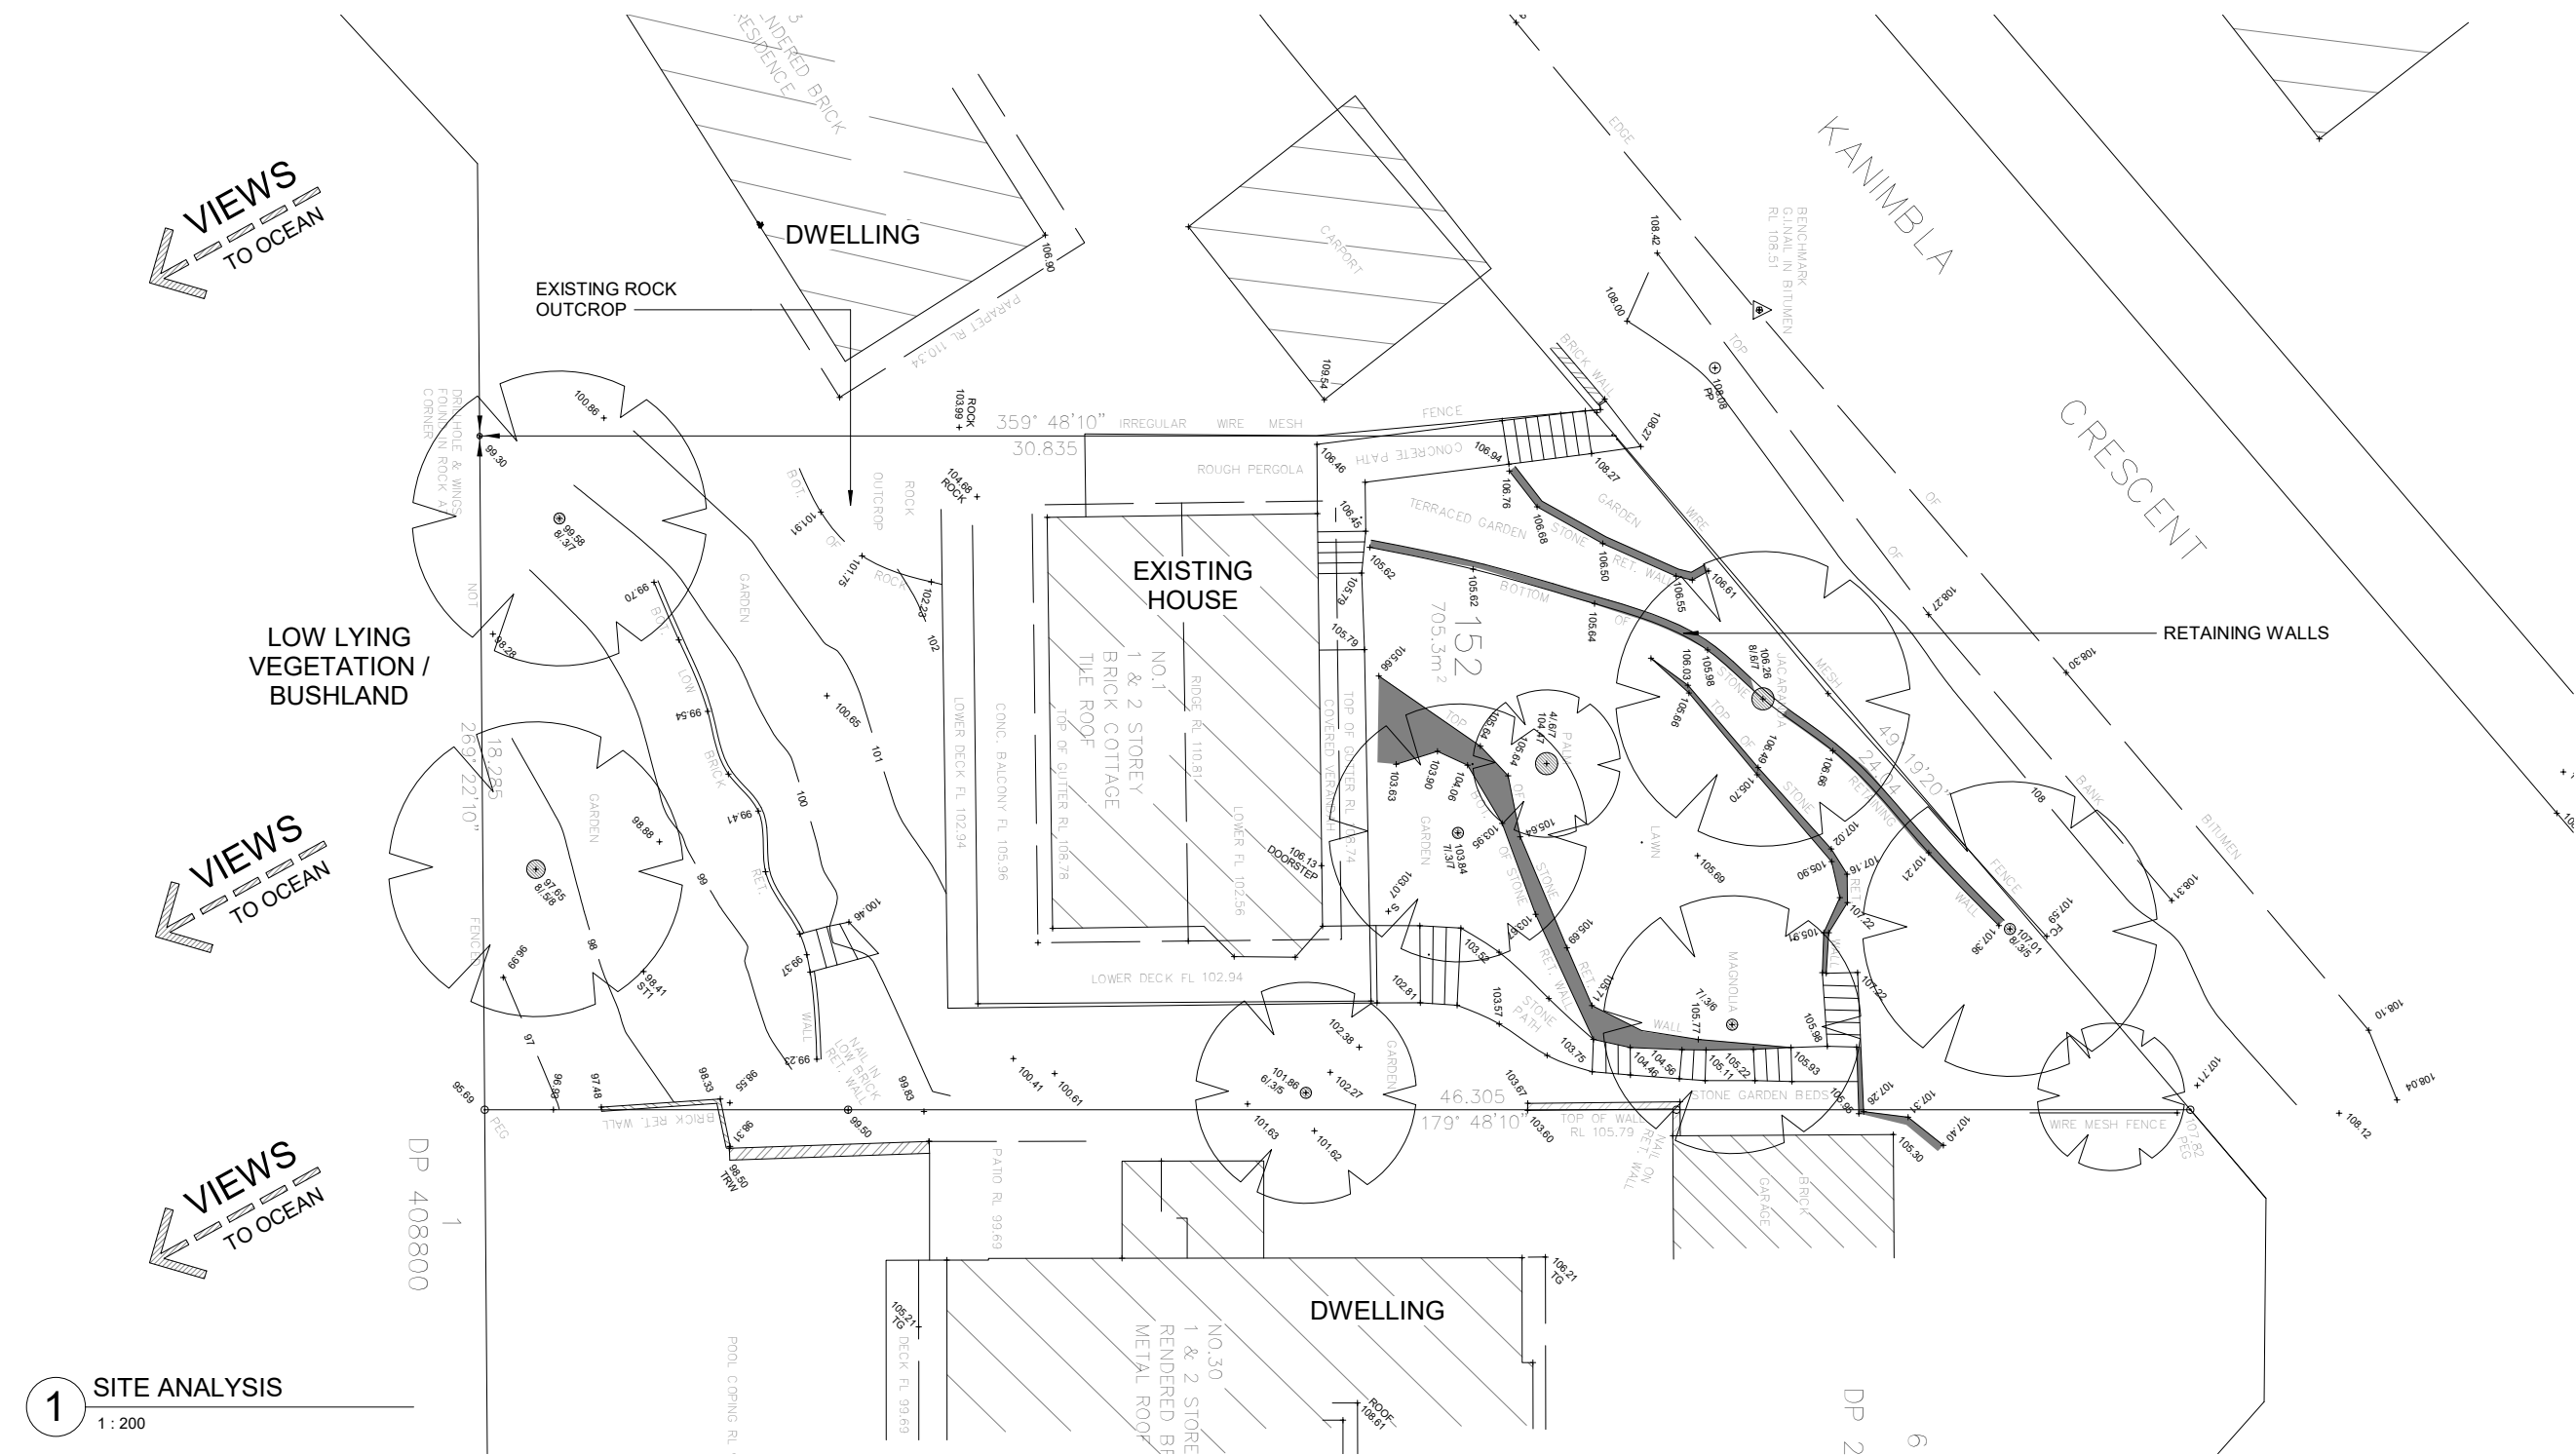

Architect

PLANNED ENVIRONMENT P/L

JOHN WOOD
john@plannedenvironment.com
Ph: 0418 246 809

PO BOX 150, GULGONG NSW 2852

Client

JOHN AND HELEN WOOD

Project

PROPOSED USE OF EXISTING STRUCTURE AS A SECONDARY DWELLING

Address

1 KANIMBLA CRES.
BILGOLA PLATEAU NSW 2107
LOT 152 DP 29335

Sheet Name


SITE ANALYSIS PLAN

Project no.	Sheet no.	Rev.
2108	A01	B
Scale	Date	
1 : 200	07 / 2023	

DEVELOPMENT APPLICATION

GENERAL NOTES

All dimensions in millimetres.
Levels are in metres.
Use figured dimensions only.
Check dimensions on site.
Do not scale off drawings.

 

This drawing is subject to copyright and must not be copy, used or reproduced without the consent of Planned Environment P/L.

Rev.	Description	Date
A	DA SUBMISSION	06.07.2023
B	REVISED FOR DA	16.08.2023

Architect

PLANNED ENVIRONMENT P/L

JOHN WOOD
john@plannedenvironment.com
Ph: 0418 246 809

PO BOX 150, GULGONG NSW 2852

Client

JOHN AND HELEN WOOD

Project

**PROPOSED USE OF
EXISTING STRUCTURE
AS A SECONDARY
DWELLING**

Address

1 KANIMBLA CRES.
BILGOLA PLATEAU NSW 2107
LOT 152 DP 29335

Sheet Name


SITE PLAN


Project no.	Sheet no.	Rev.
2108	A02	B
Scale	Date	
1 : 200	07 / 2023	

DEVELOPMENT APPLICATION

1 SITE PLAN

1 : 200

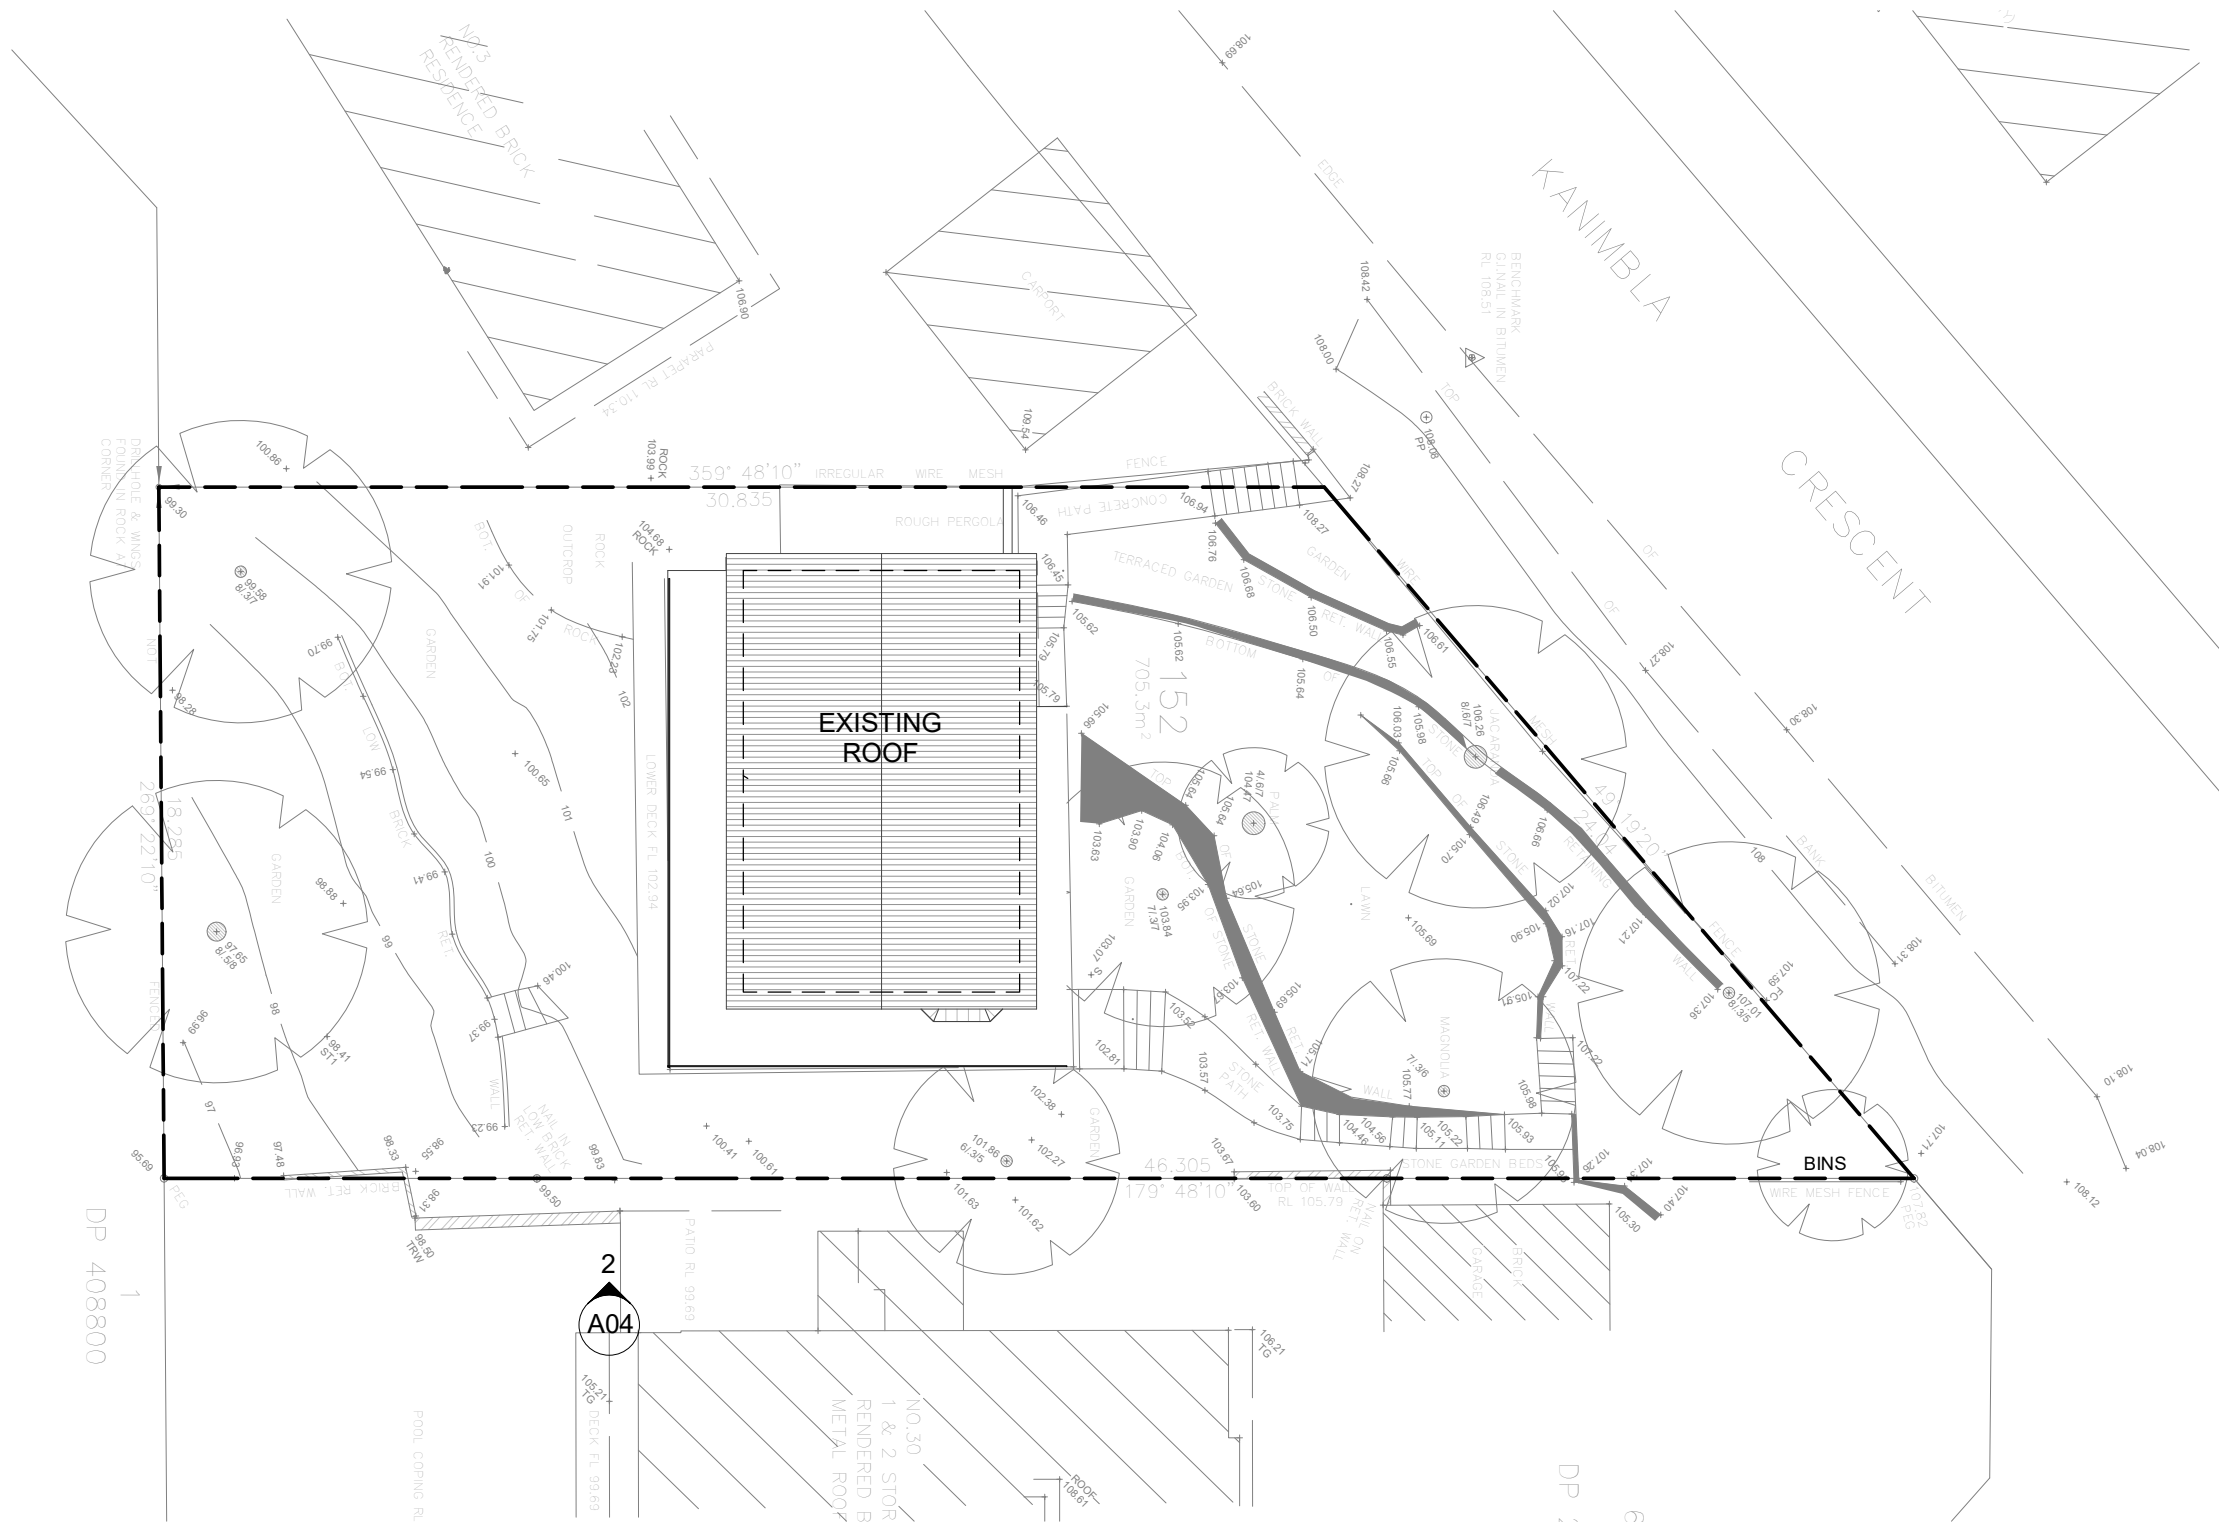


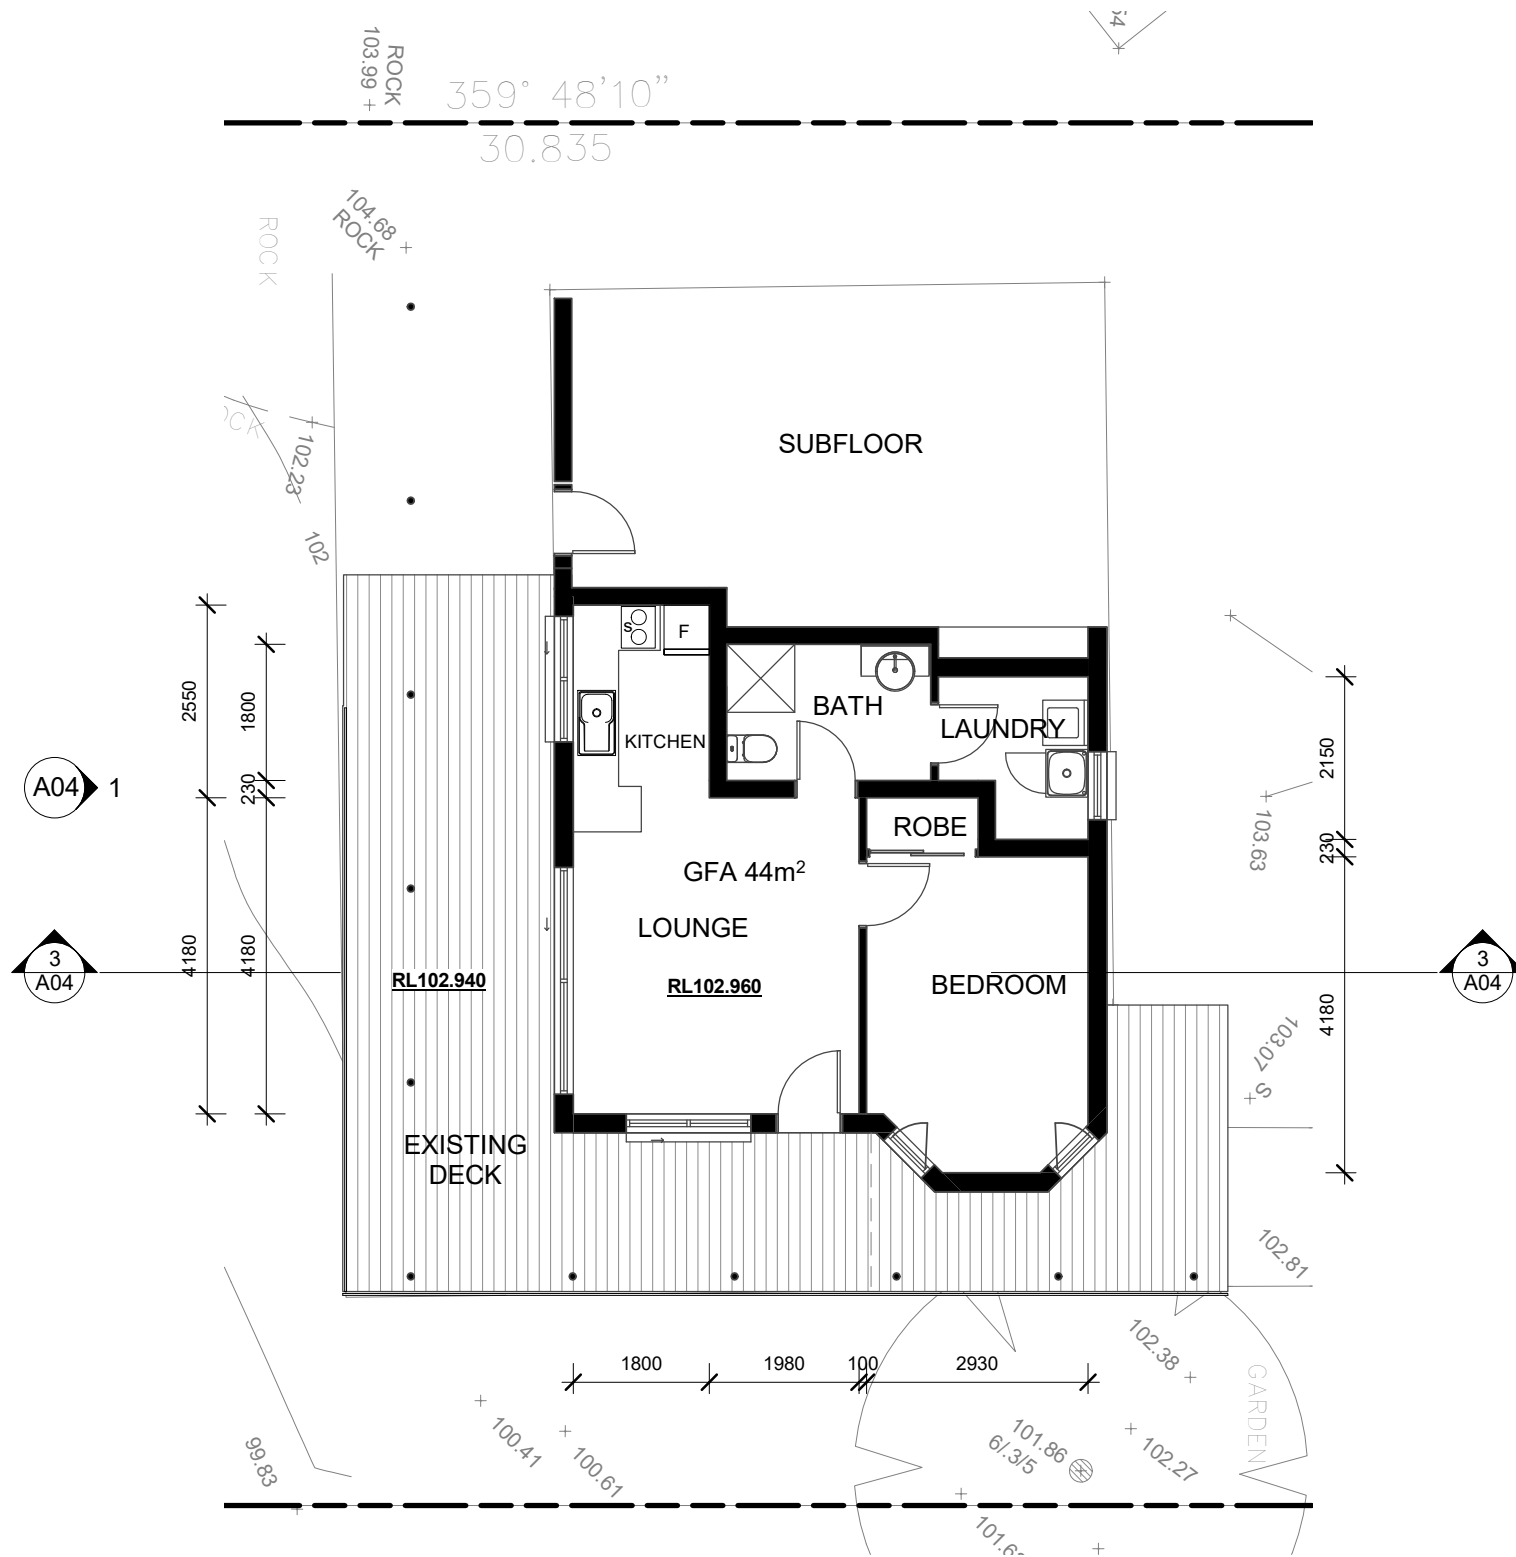

1 LOWER GROUND
1 : 100

GENERAL NOTES

All dimensions in millimetres.
Levels are in metres.
Use figured dimensions only.
Check dimensions on site.
Do not scale off drawings.

 

This drawing is subject to copyright and must not be copy, used or reproduced without the consent of Planned Environment P/L.

Rev.	Description	Date
A	DA SUBMISSION	06.07.2023
B	REVISED FOR DA	16.08.2023

Architect

PLANNED ENVIRONMENT P/L

JOHN WOOD
john@plannedenvironment.com
Ph: 0418 246 809

PO BOX 150, GULGONG NSW 2852

Client

JOHN AND HELEN WOOD

Project

**PROPOSED USE OF
EXISTING STRUCTURE
AS A SECONDARY
DWELLING**

Address

1 KANIMBLA CRES.
BILGOLA PLATEAU NSW 2107
LOT 152 DP 29335

Sheet Name

**FLOOR PLAN AND
ELEVATIONS OF
SECONDARY DWELLING**


Project no.	Sheet no.	Rev.
2108	A03	B
Scale	Date	
1 : 100	07 / 2023	

GENERAL NOTES


All dimensions in millimetres.
Levels are in metres.
Use figured dimensions only.
Check dimensions on site.
Do not scale off drawings.

This drawing is subject to copyright and must not be copy, used or reproduced without the consent of Planned Environment P/L.


Rev.	Description	Date
A	DA SUBMISSION	06.07.2023
B	REVISED FOR DA	16.08.2023

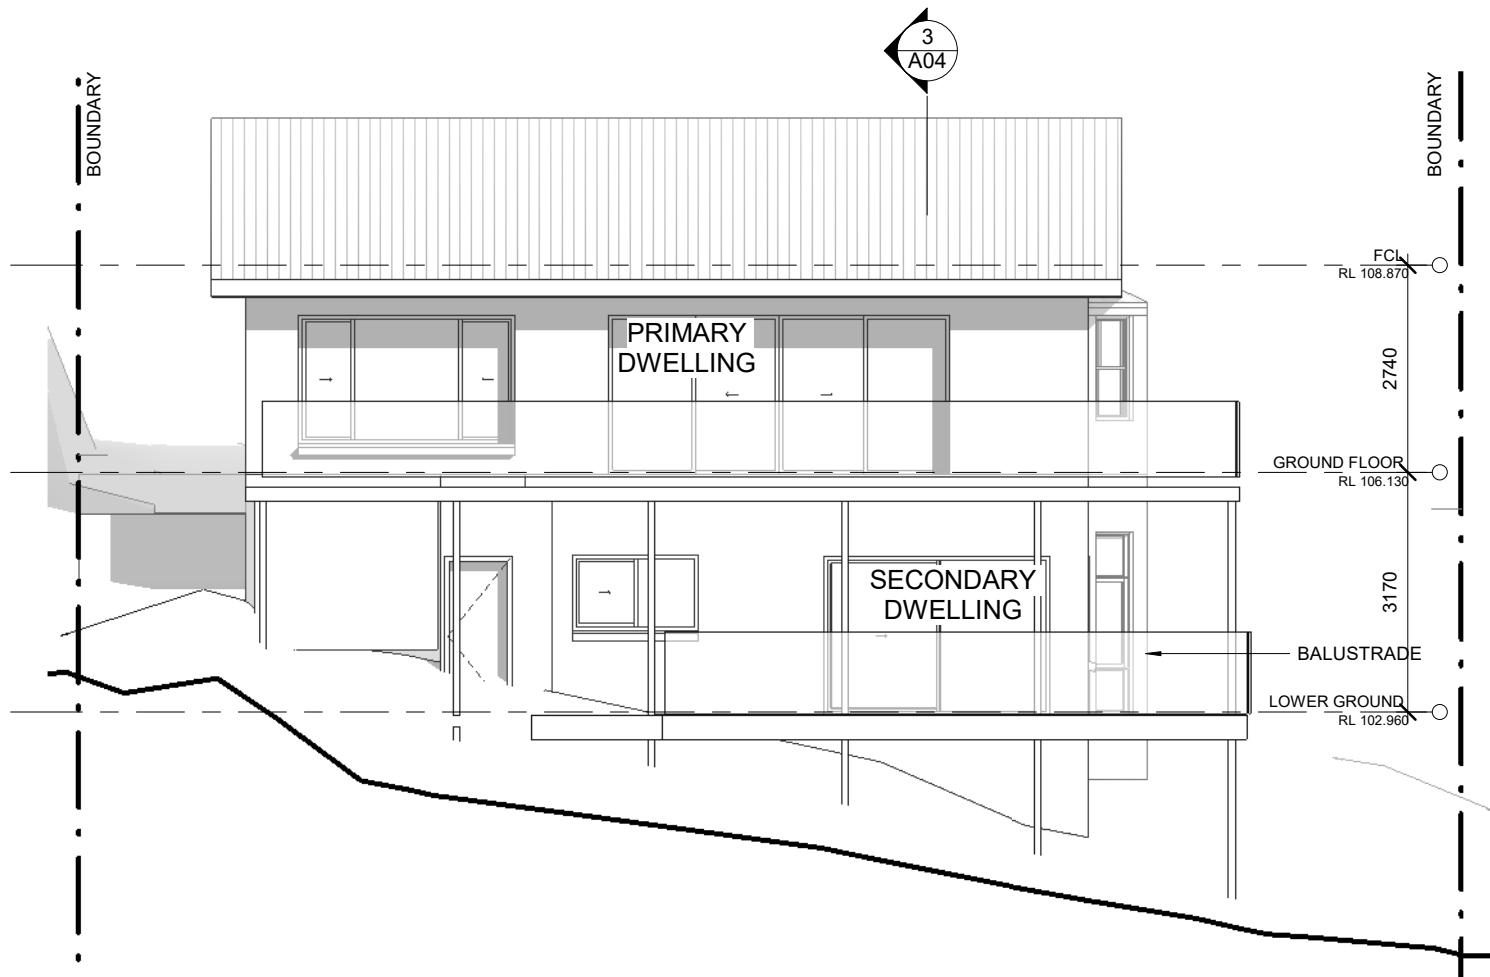

1 SOUTH ELEVATION
1 : 100

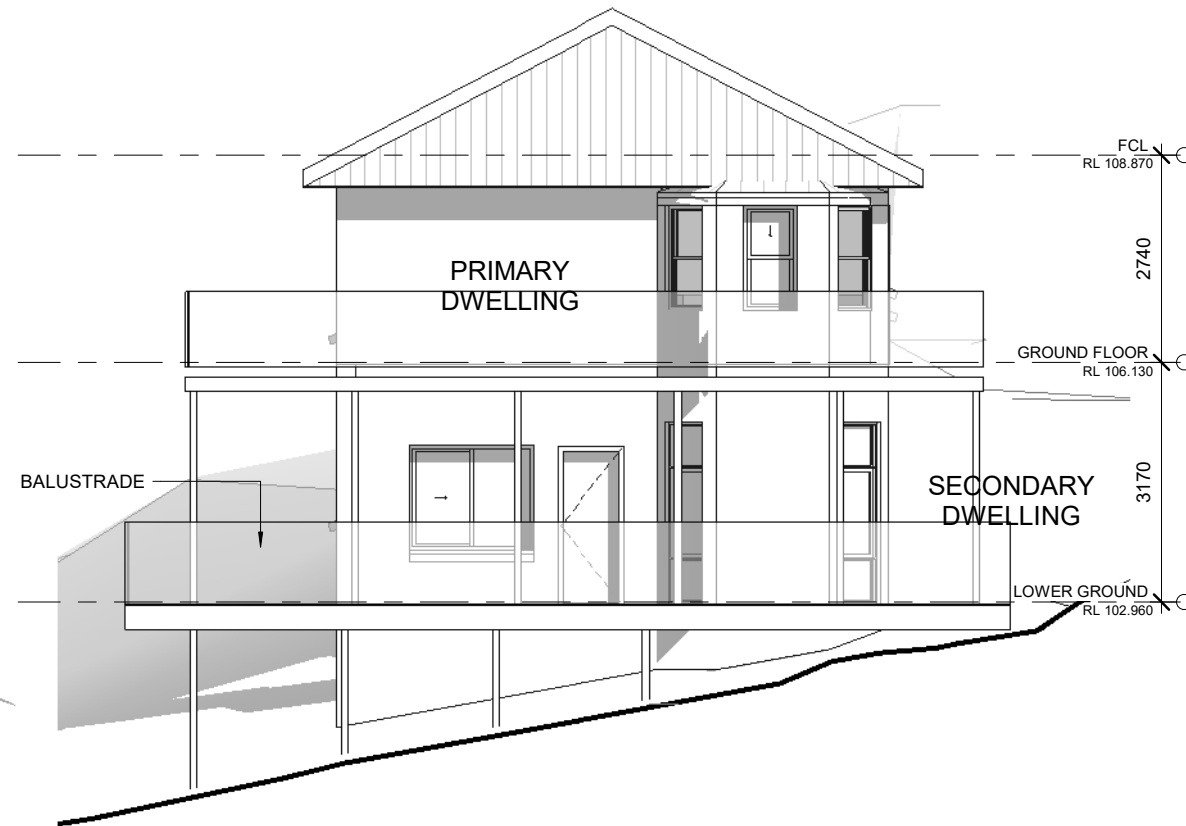

2 EAST ELEVATION
1 : 100

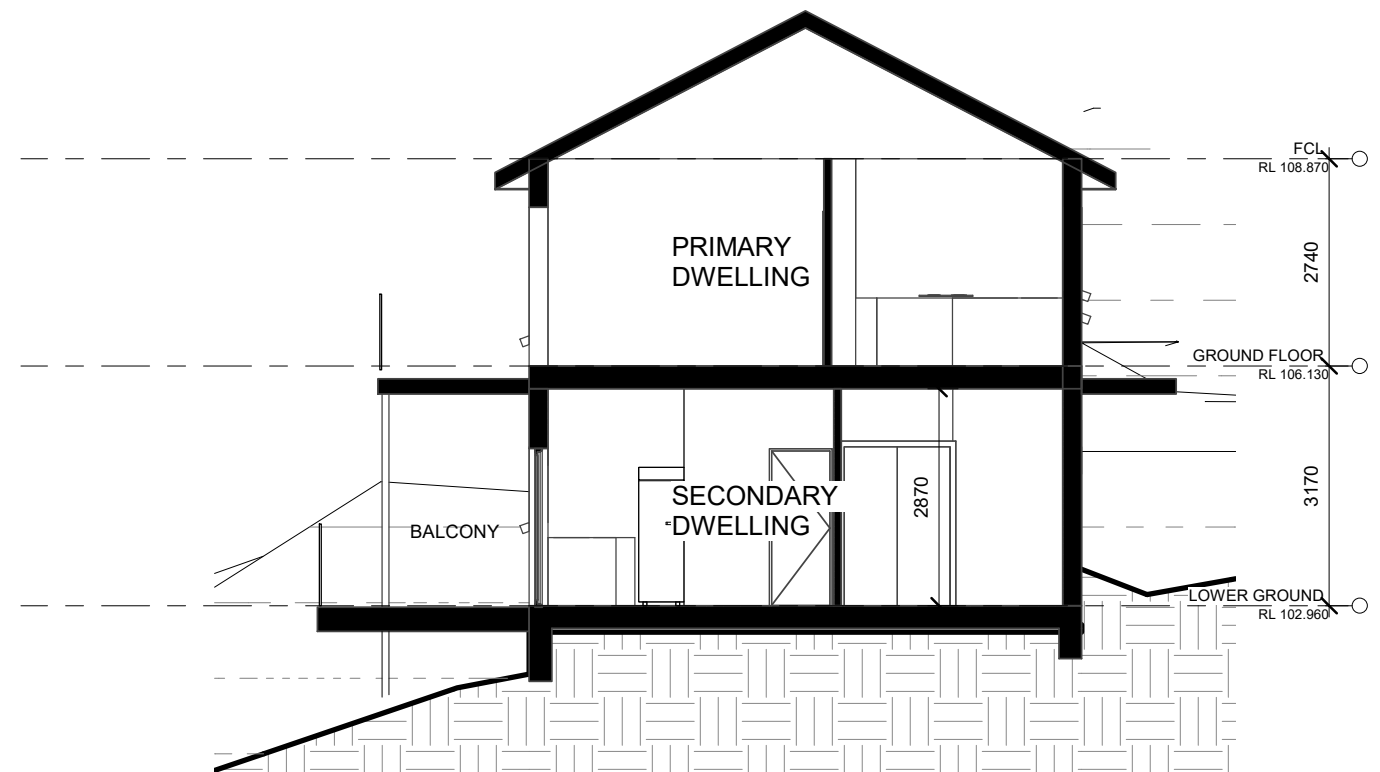

3 SECTION A
1 : 100

Architect

PLANNED ENVIRONMENT P/L

JOHN WOOD
john@plannedenvironment.com
Ph: 0418 246 809

PO BOX 150, GULGONG NSW 2852

Client
JOHN AND HELEN WOOD

Project
**PROPOSED USE OF
EXISTING STRUCTURE
AS A SECONDARY
DWELLING**

Address
**1 KANIMBLA CRES.
BILGOLA PLATEAU NSW 2107
LOT 152 DP 29335**

Sheet Name
**ELEVATIONS AND
SECTIONS**

Project no.	Sheet no.	Rev.
2108	A04	B
Scale	Date	
1 : 100	07 / 2023	

DEVELOPMENT APPLICATION