


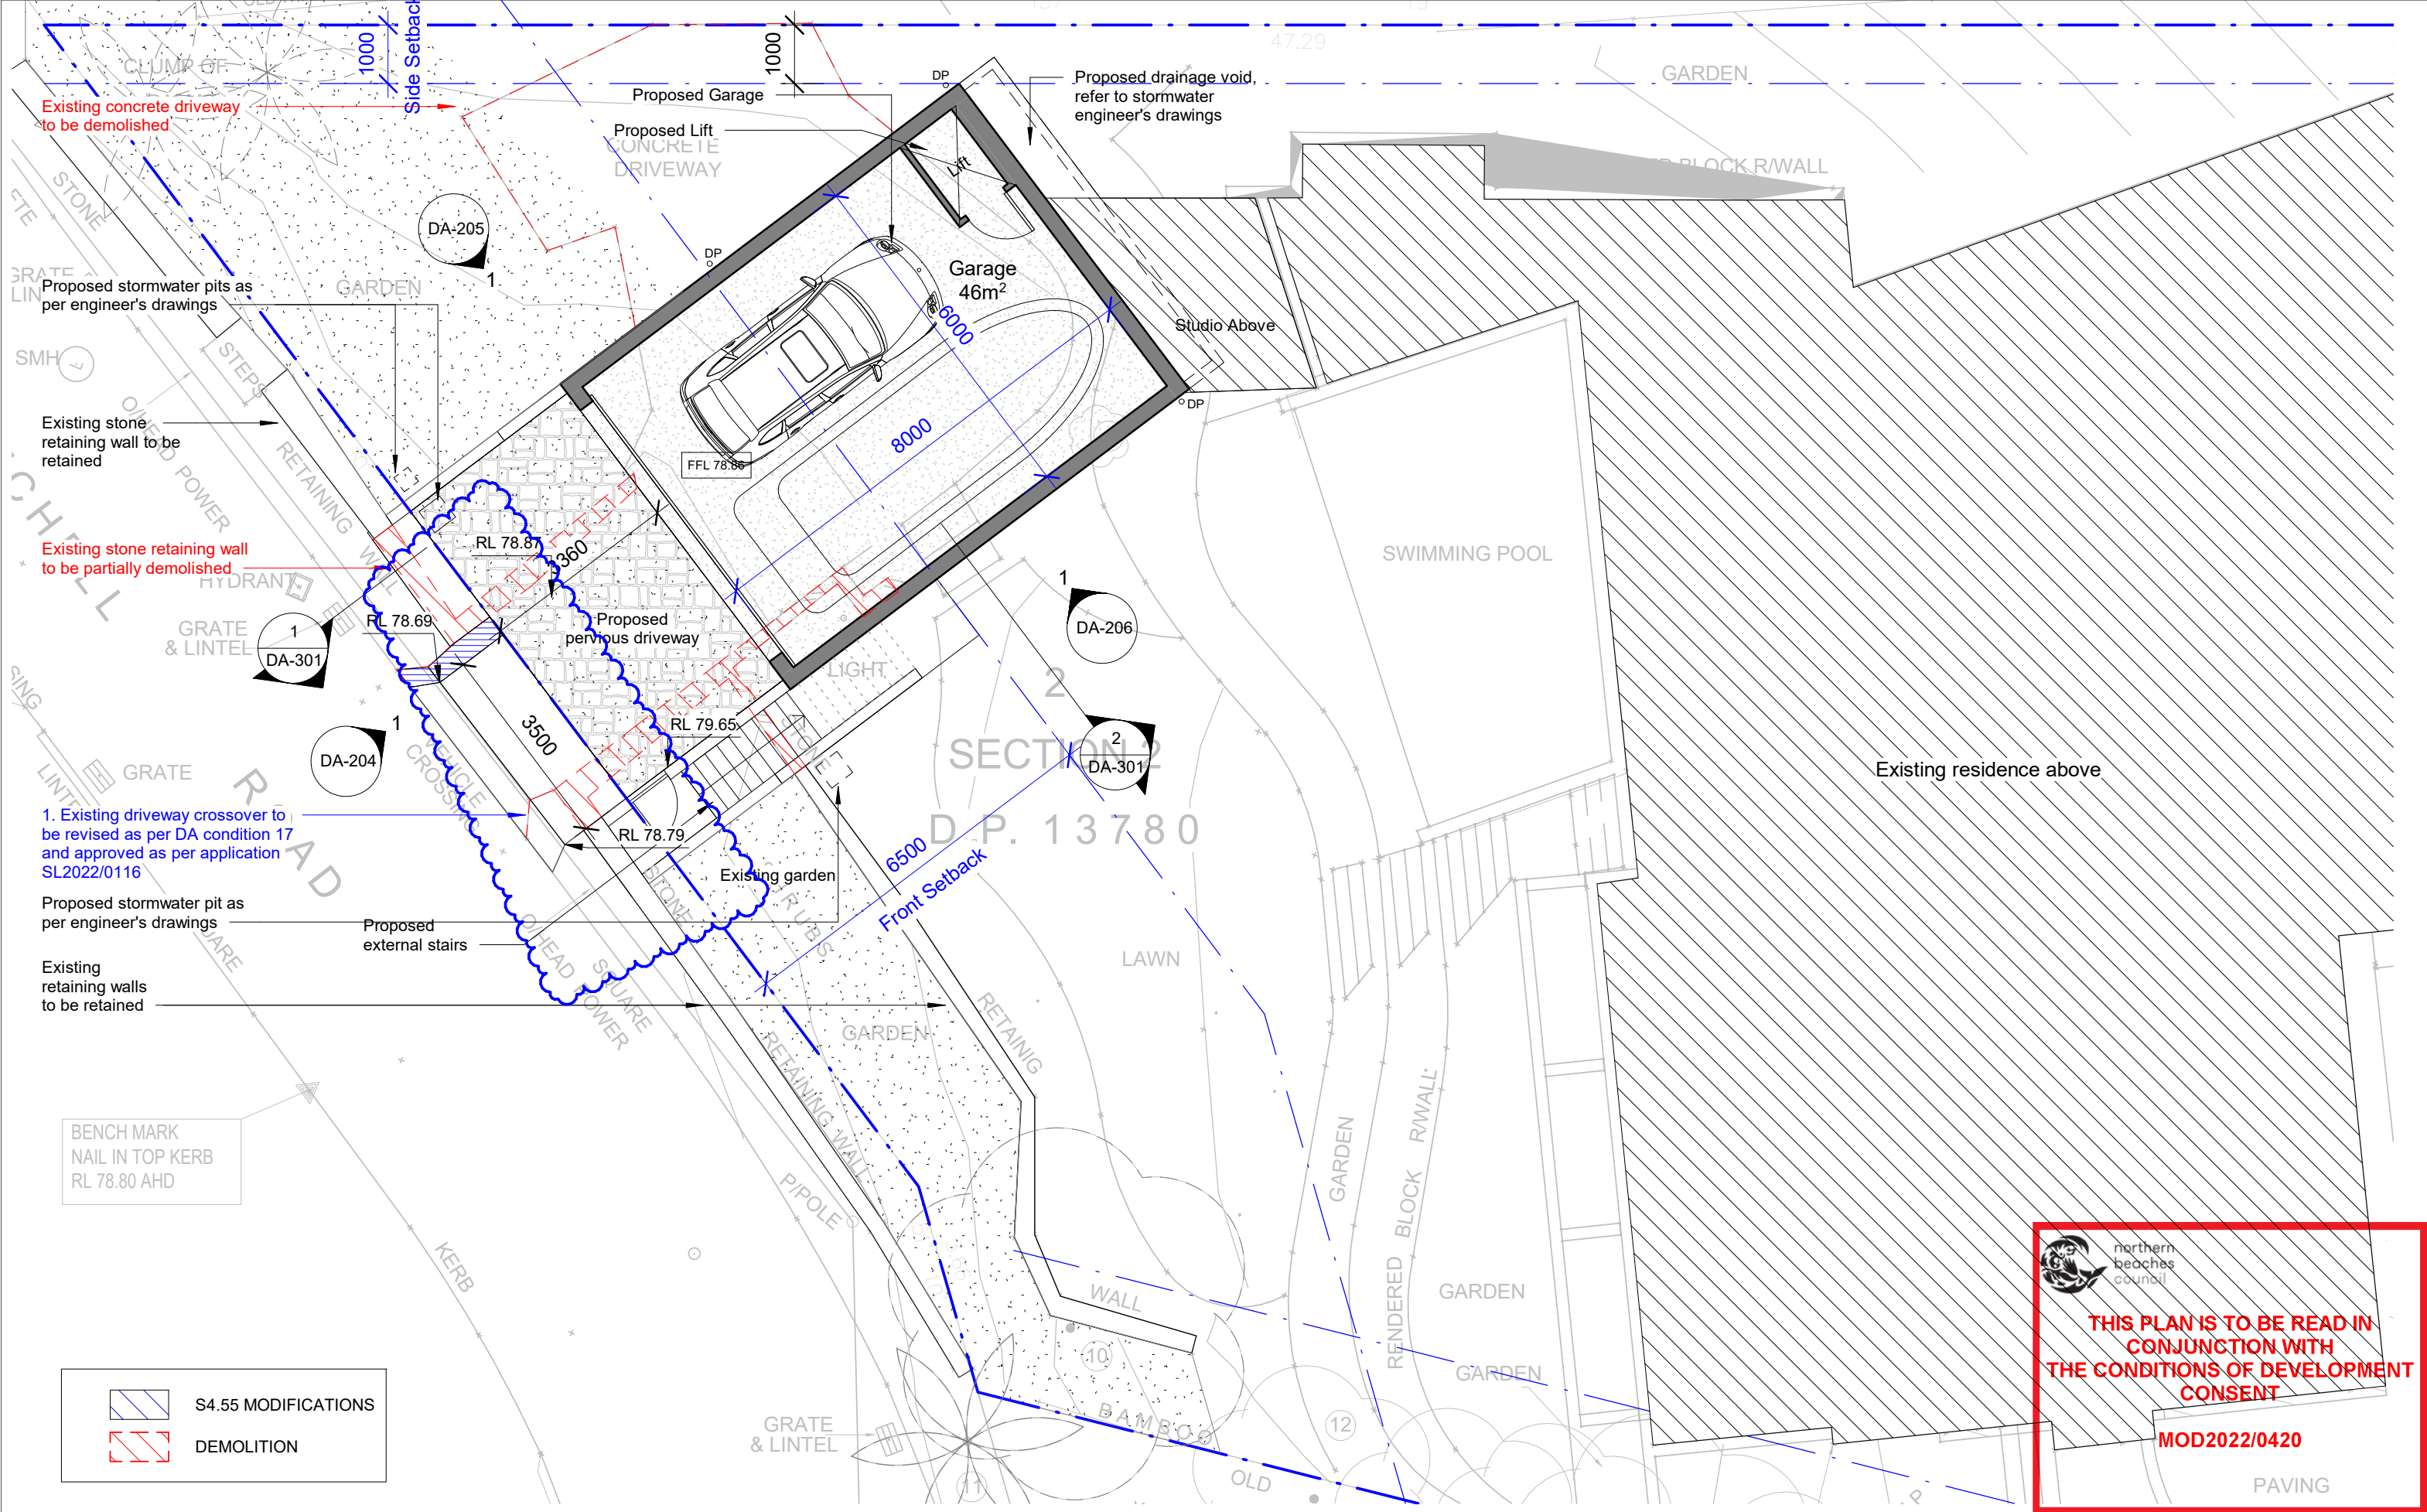

This Drawing must not be used for Construction unless signed as Approved

© Copyright - This document is and shall remain the property of C+M Studio Pty Ltd.

C+M Studio Conditions of Use: This Document may only be used for the purpose for which it was commissioned and in accordance with the terms of engagement for the commission.

Project:

Pacific House II Palm Beach

73 Pacific Road, Palm Beach

Project number

2020_112

Client:

Cameron Blanks


Drawing Number:

Issue

DA-103

Date

15-11-2022

 

Drawing:

Proposed Garage Plan

Scale

Drawn by:

MM

Checked by:


OP



THIS PLAN IS TO BE READ IN CONJUNCTION WITH THE CONDITIONS OF DEVELOPMENT CONSENT

MOD2022/0420

PAVING

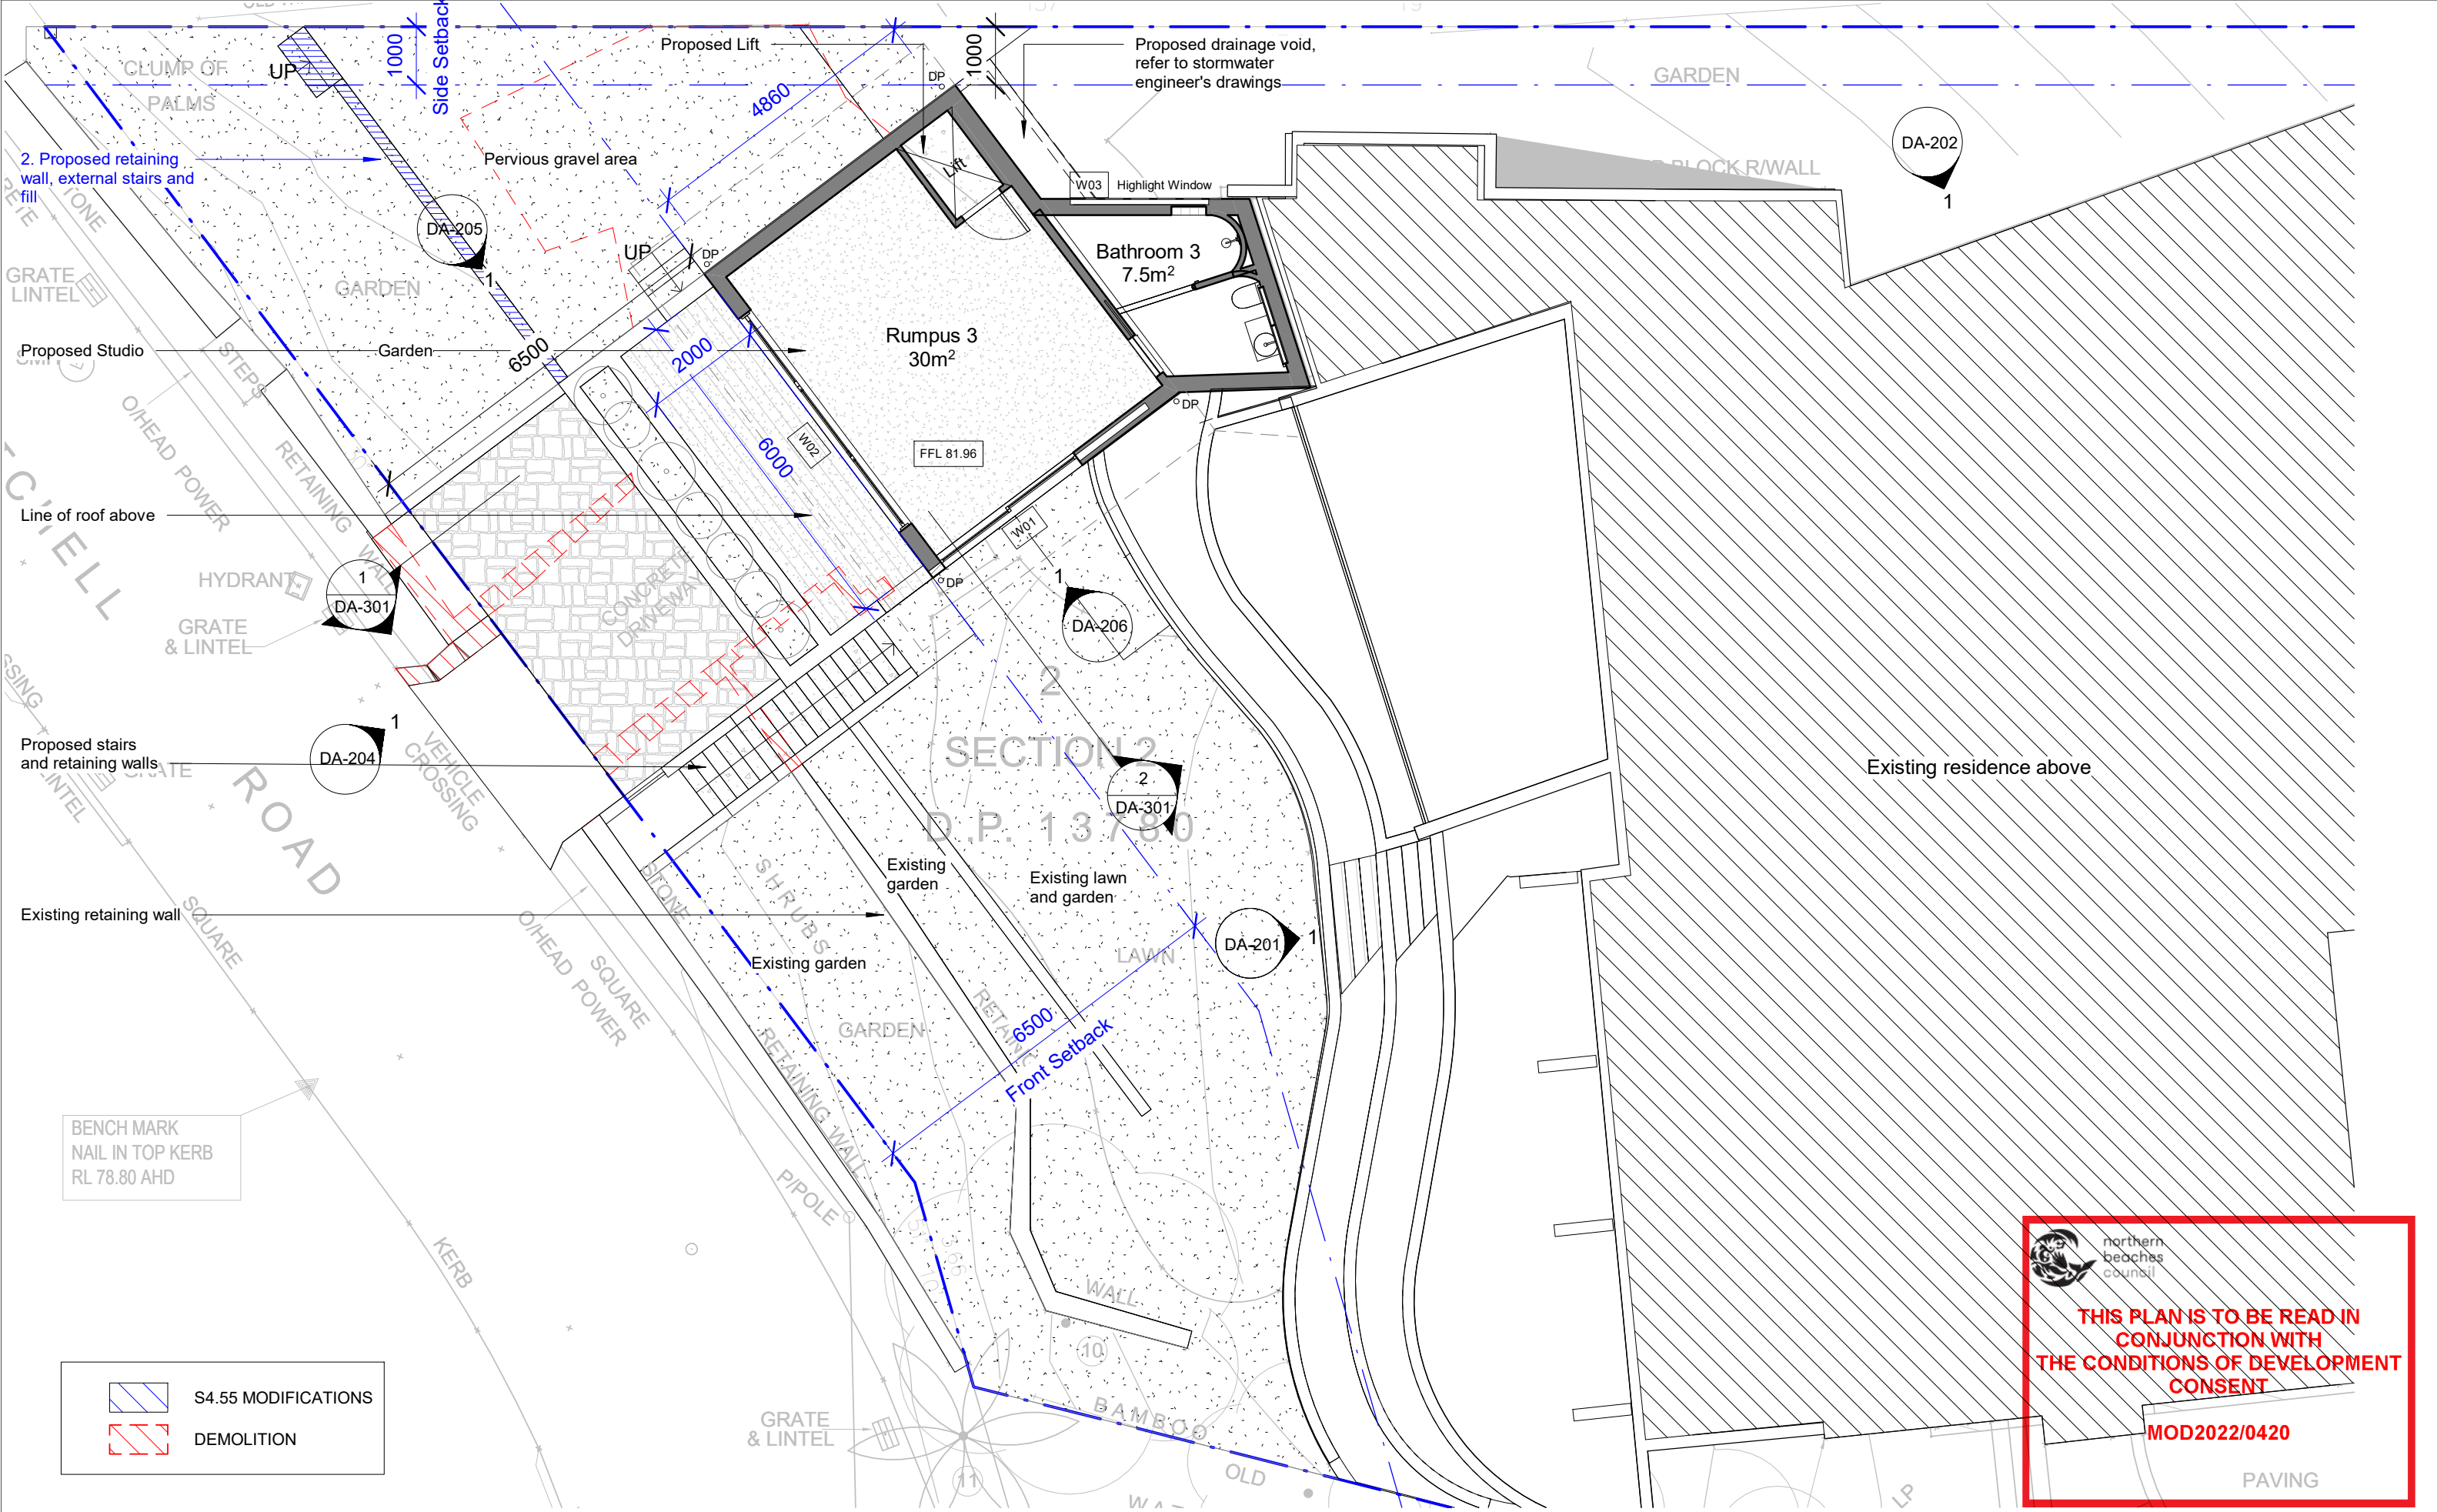

This Drawing must not be used for Construction unless signed as Approved

© Copyright - This document is and shall remain the property of C+M Studio Pty Ltd.

C+M Studio Conditions of Use: This Document may only be used for the purpose for which it was commissioned and in accordance with the terms of engagement for the commission.

Project:

Pacific House II Palm Beach

73 Pacific Road, Palm Beach

Project number

2020_112

Client:

Cameron Blanks


Drawing Number:

Issue

DA-104

Date

15-11-2022

 

Drawing:

Proposed Studio Level Plan

Scale

Drawn by:

MM

Checked by:


OP




THIS PLAN IS TO BE READ IN CONJUNCTION WITH THE CONDITIONS OF DEVELOPMENT CONSENT

MOD2022/0420

PAVING

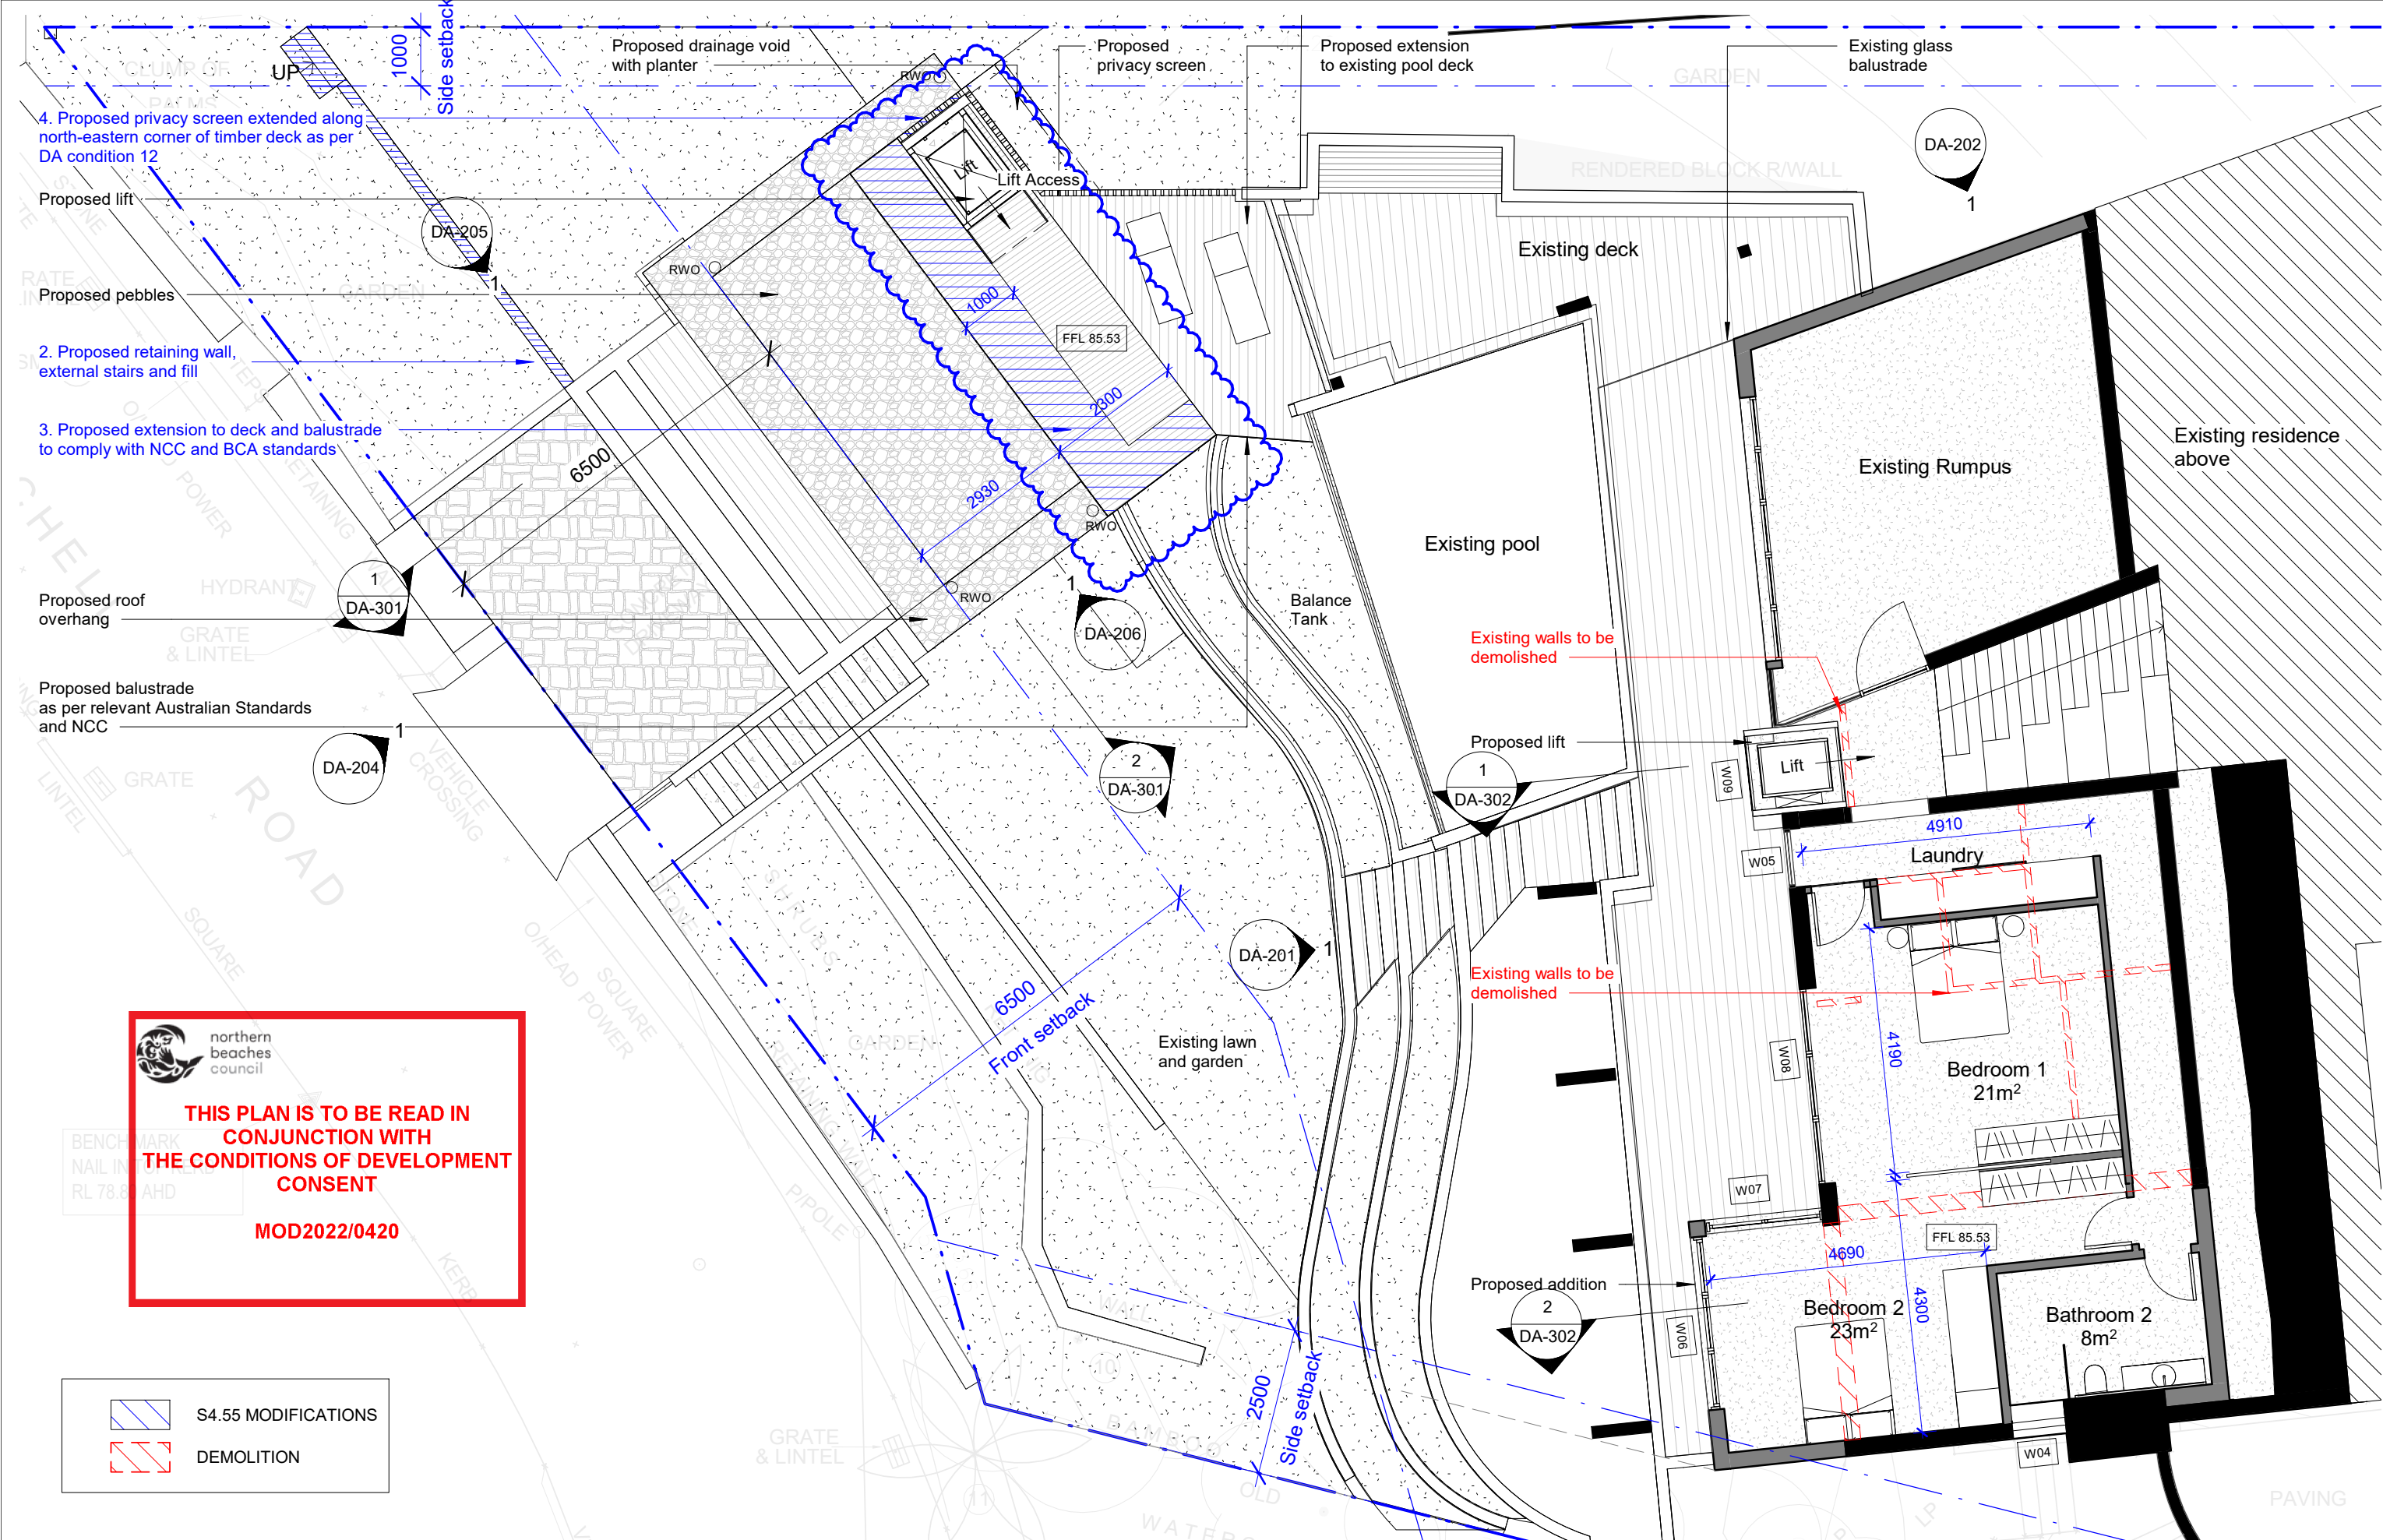

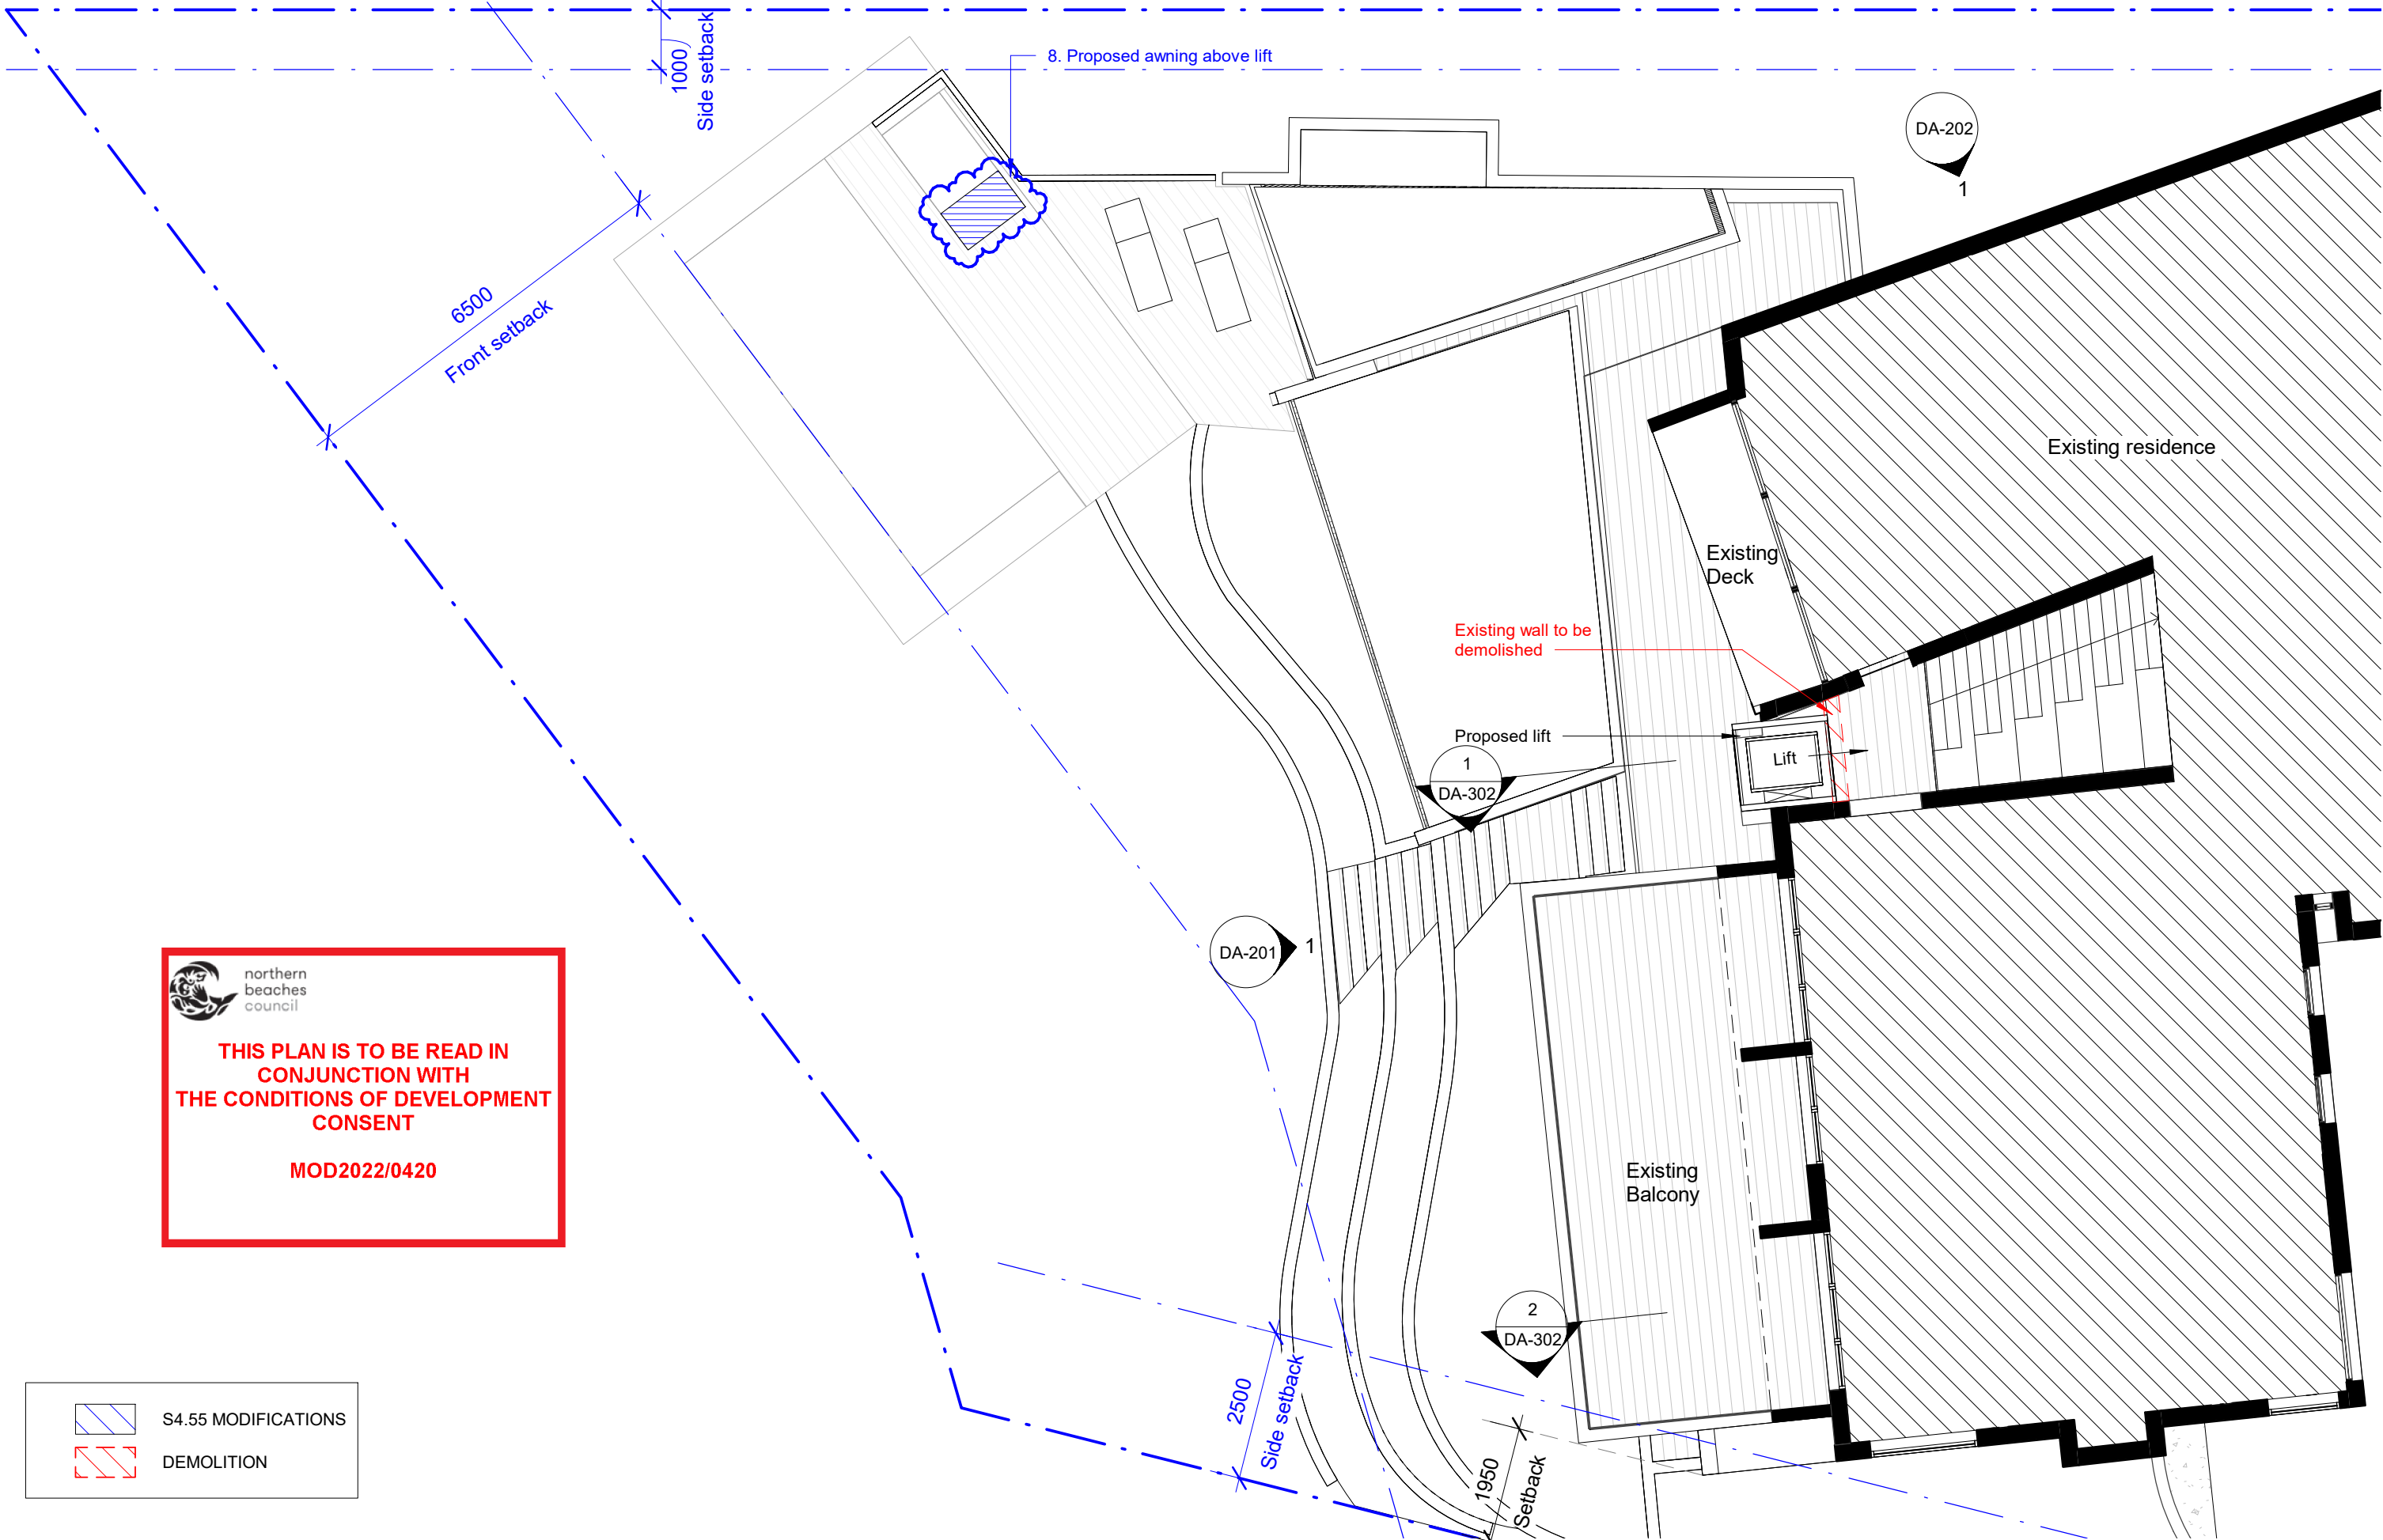

This Drawing must not be used for Construction unless signed as Approved

© Copyright - This document is and shall remain the property of C+M Studio Pty Ltd.

C+M Studio Conditions of Use: This Document may only be used for the purpose for which it was commissioned and in accordance with the terms of engagement for the commission.

Project:

Pacific House II Palm Beach

73 Pacific Road, Palm Beach

Project number 2020_112


Client:

Cameron Blanks

Drawing Number: Issue

DA-106

Date 15-11-2022

 

Drawing:

Demo + Proposed GF Plan

Scale

Drawn by: MM Checked by: OP

No. 69 Pacific Road

B

No. 73 Pacific Road


B

No. 75 Pacific Road



THIS PLAN IS TO BE READ IN
CONJUNCTION WITH
THE CONDITIONS OF DEVELOPMENT
CONSENT

MOD2022/0420

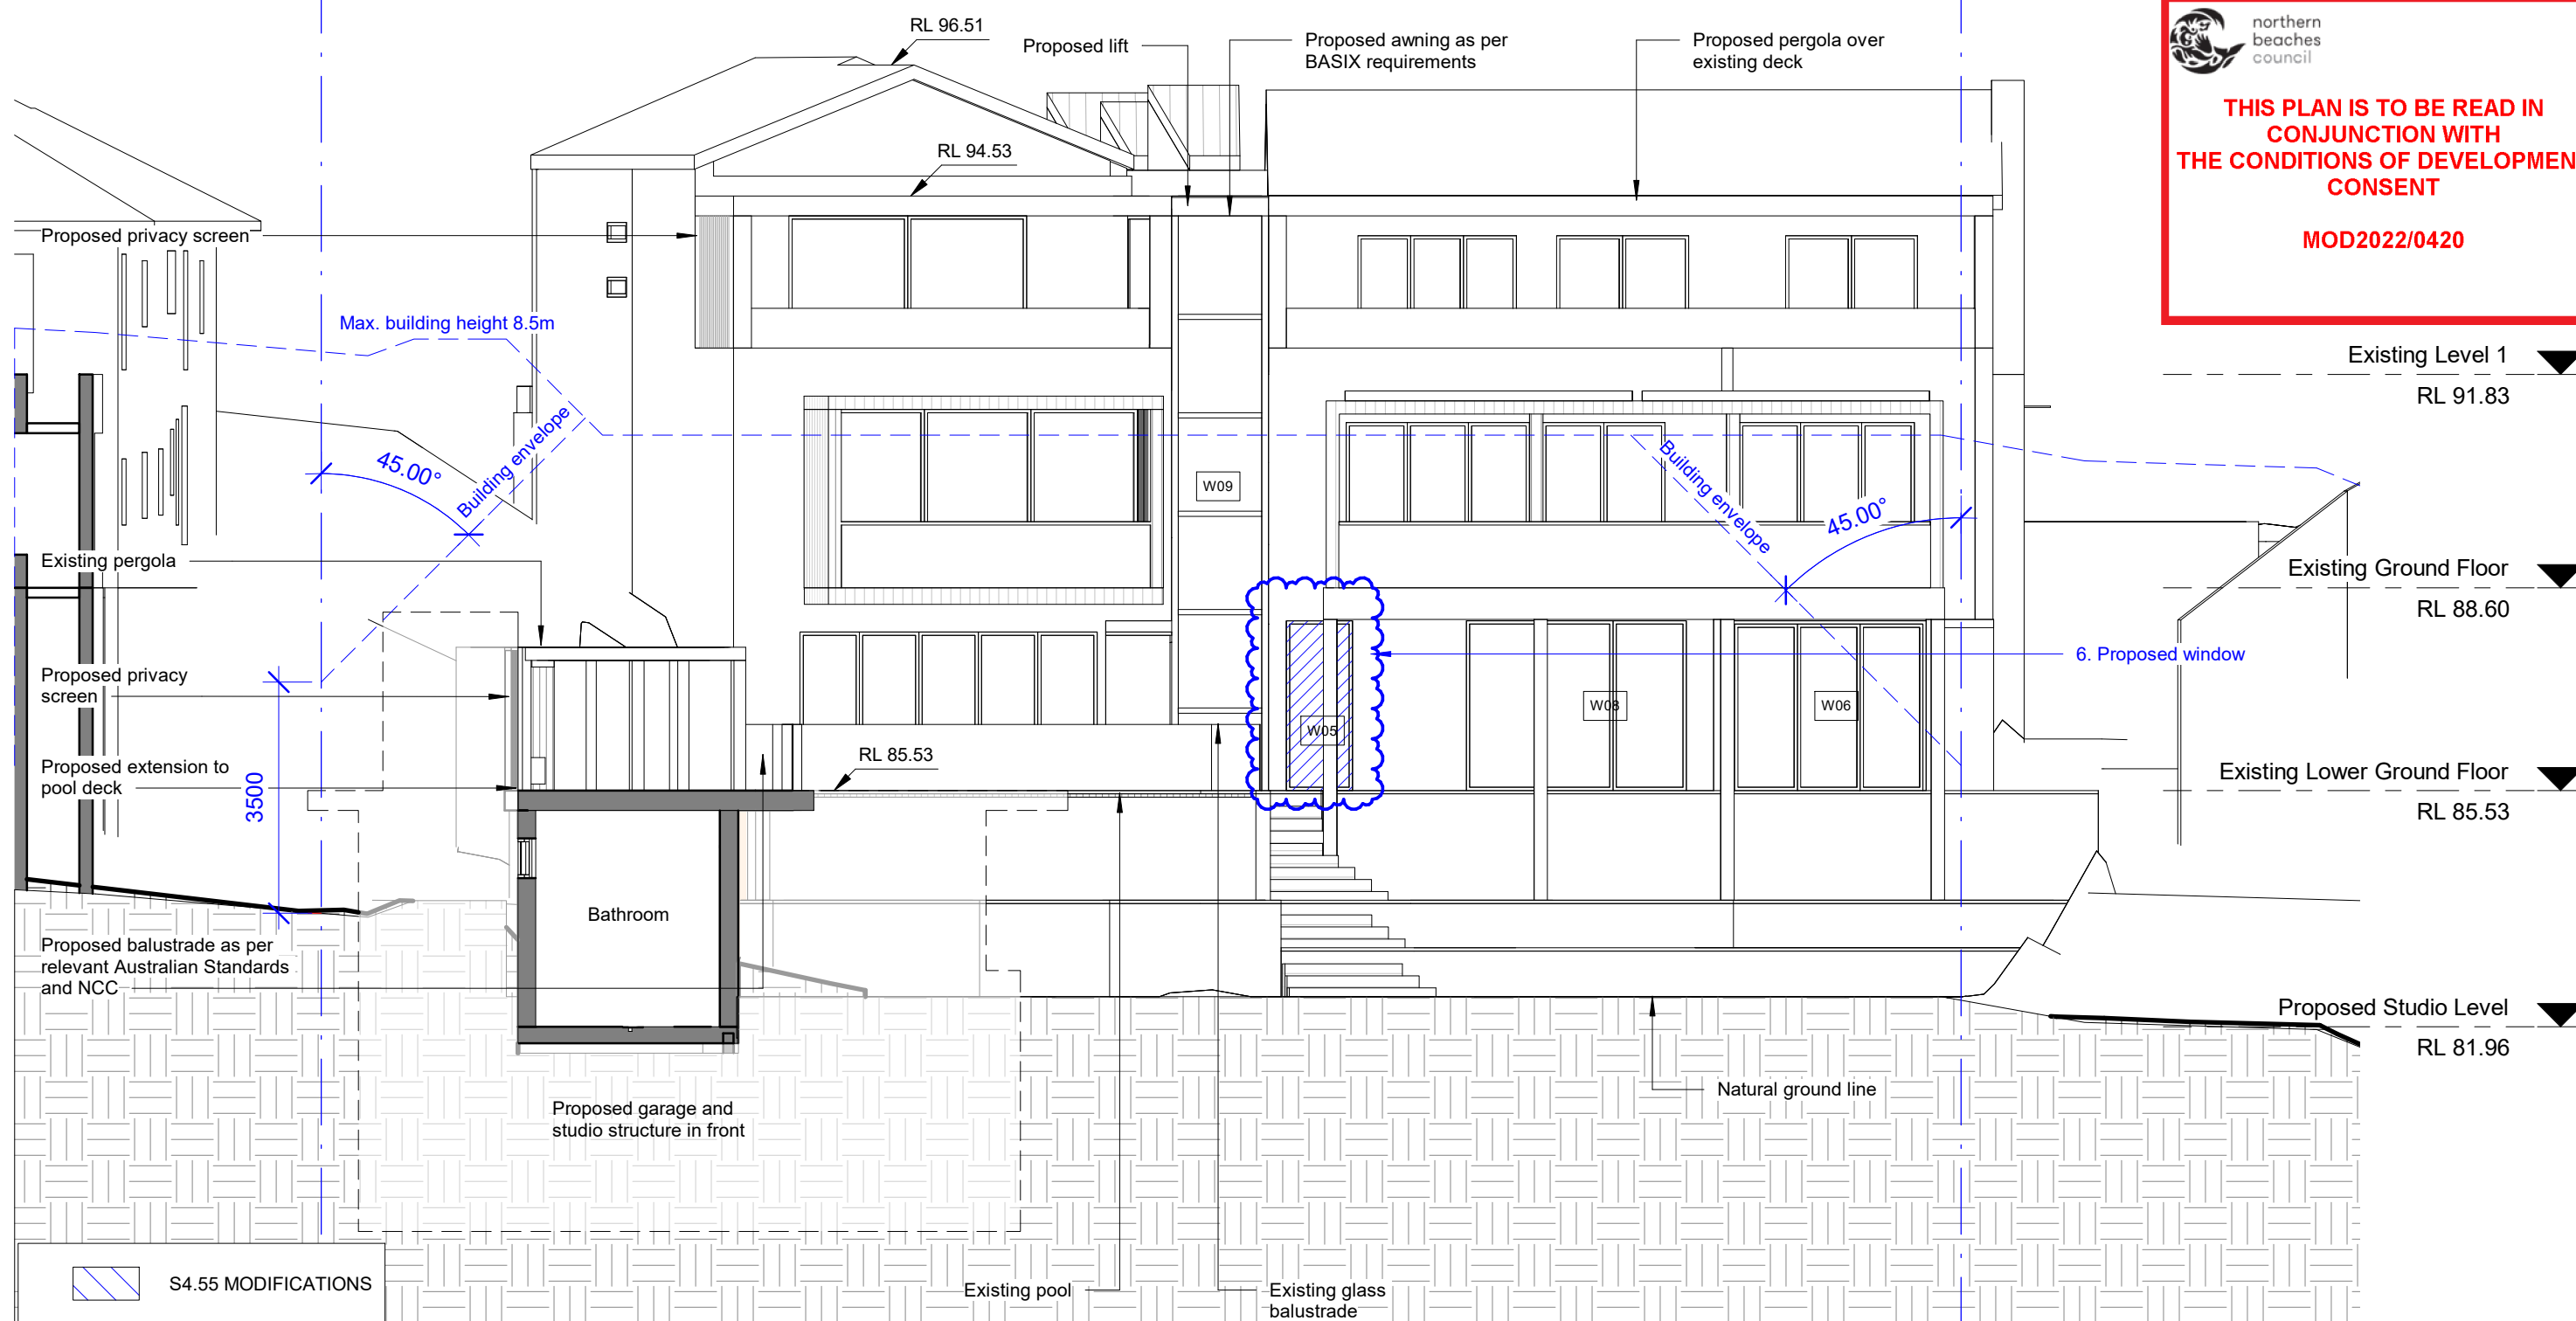

This Drawing must not be used for Construction unless signed as Approved

© Copyright - This document is and shall remain the property of
C+M Studio Pty Ltd.

C+M Studio Conditions of Use: This Document may only be used for the
purpose for which it was commissioned and in accordance with the terms of
engagement for the commission.

Project:

Pacific House II Palm Beach

73 Pacific Road, Palm Beach

Project number

2020_112

Client:

Cameron Blanks

Drawing Number:

Issue

DA-201

Date

15-11-2022

Drawing:

North Elevation

Scale


Drawn by:

MM

Checked by:

OP

c m

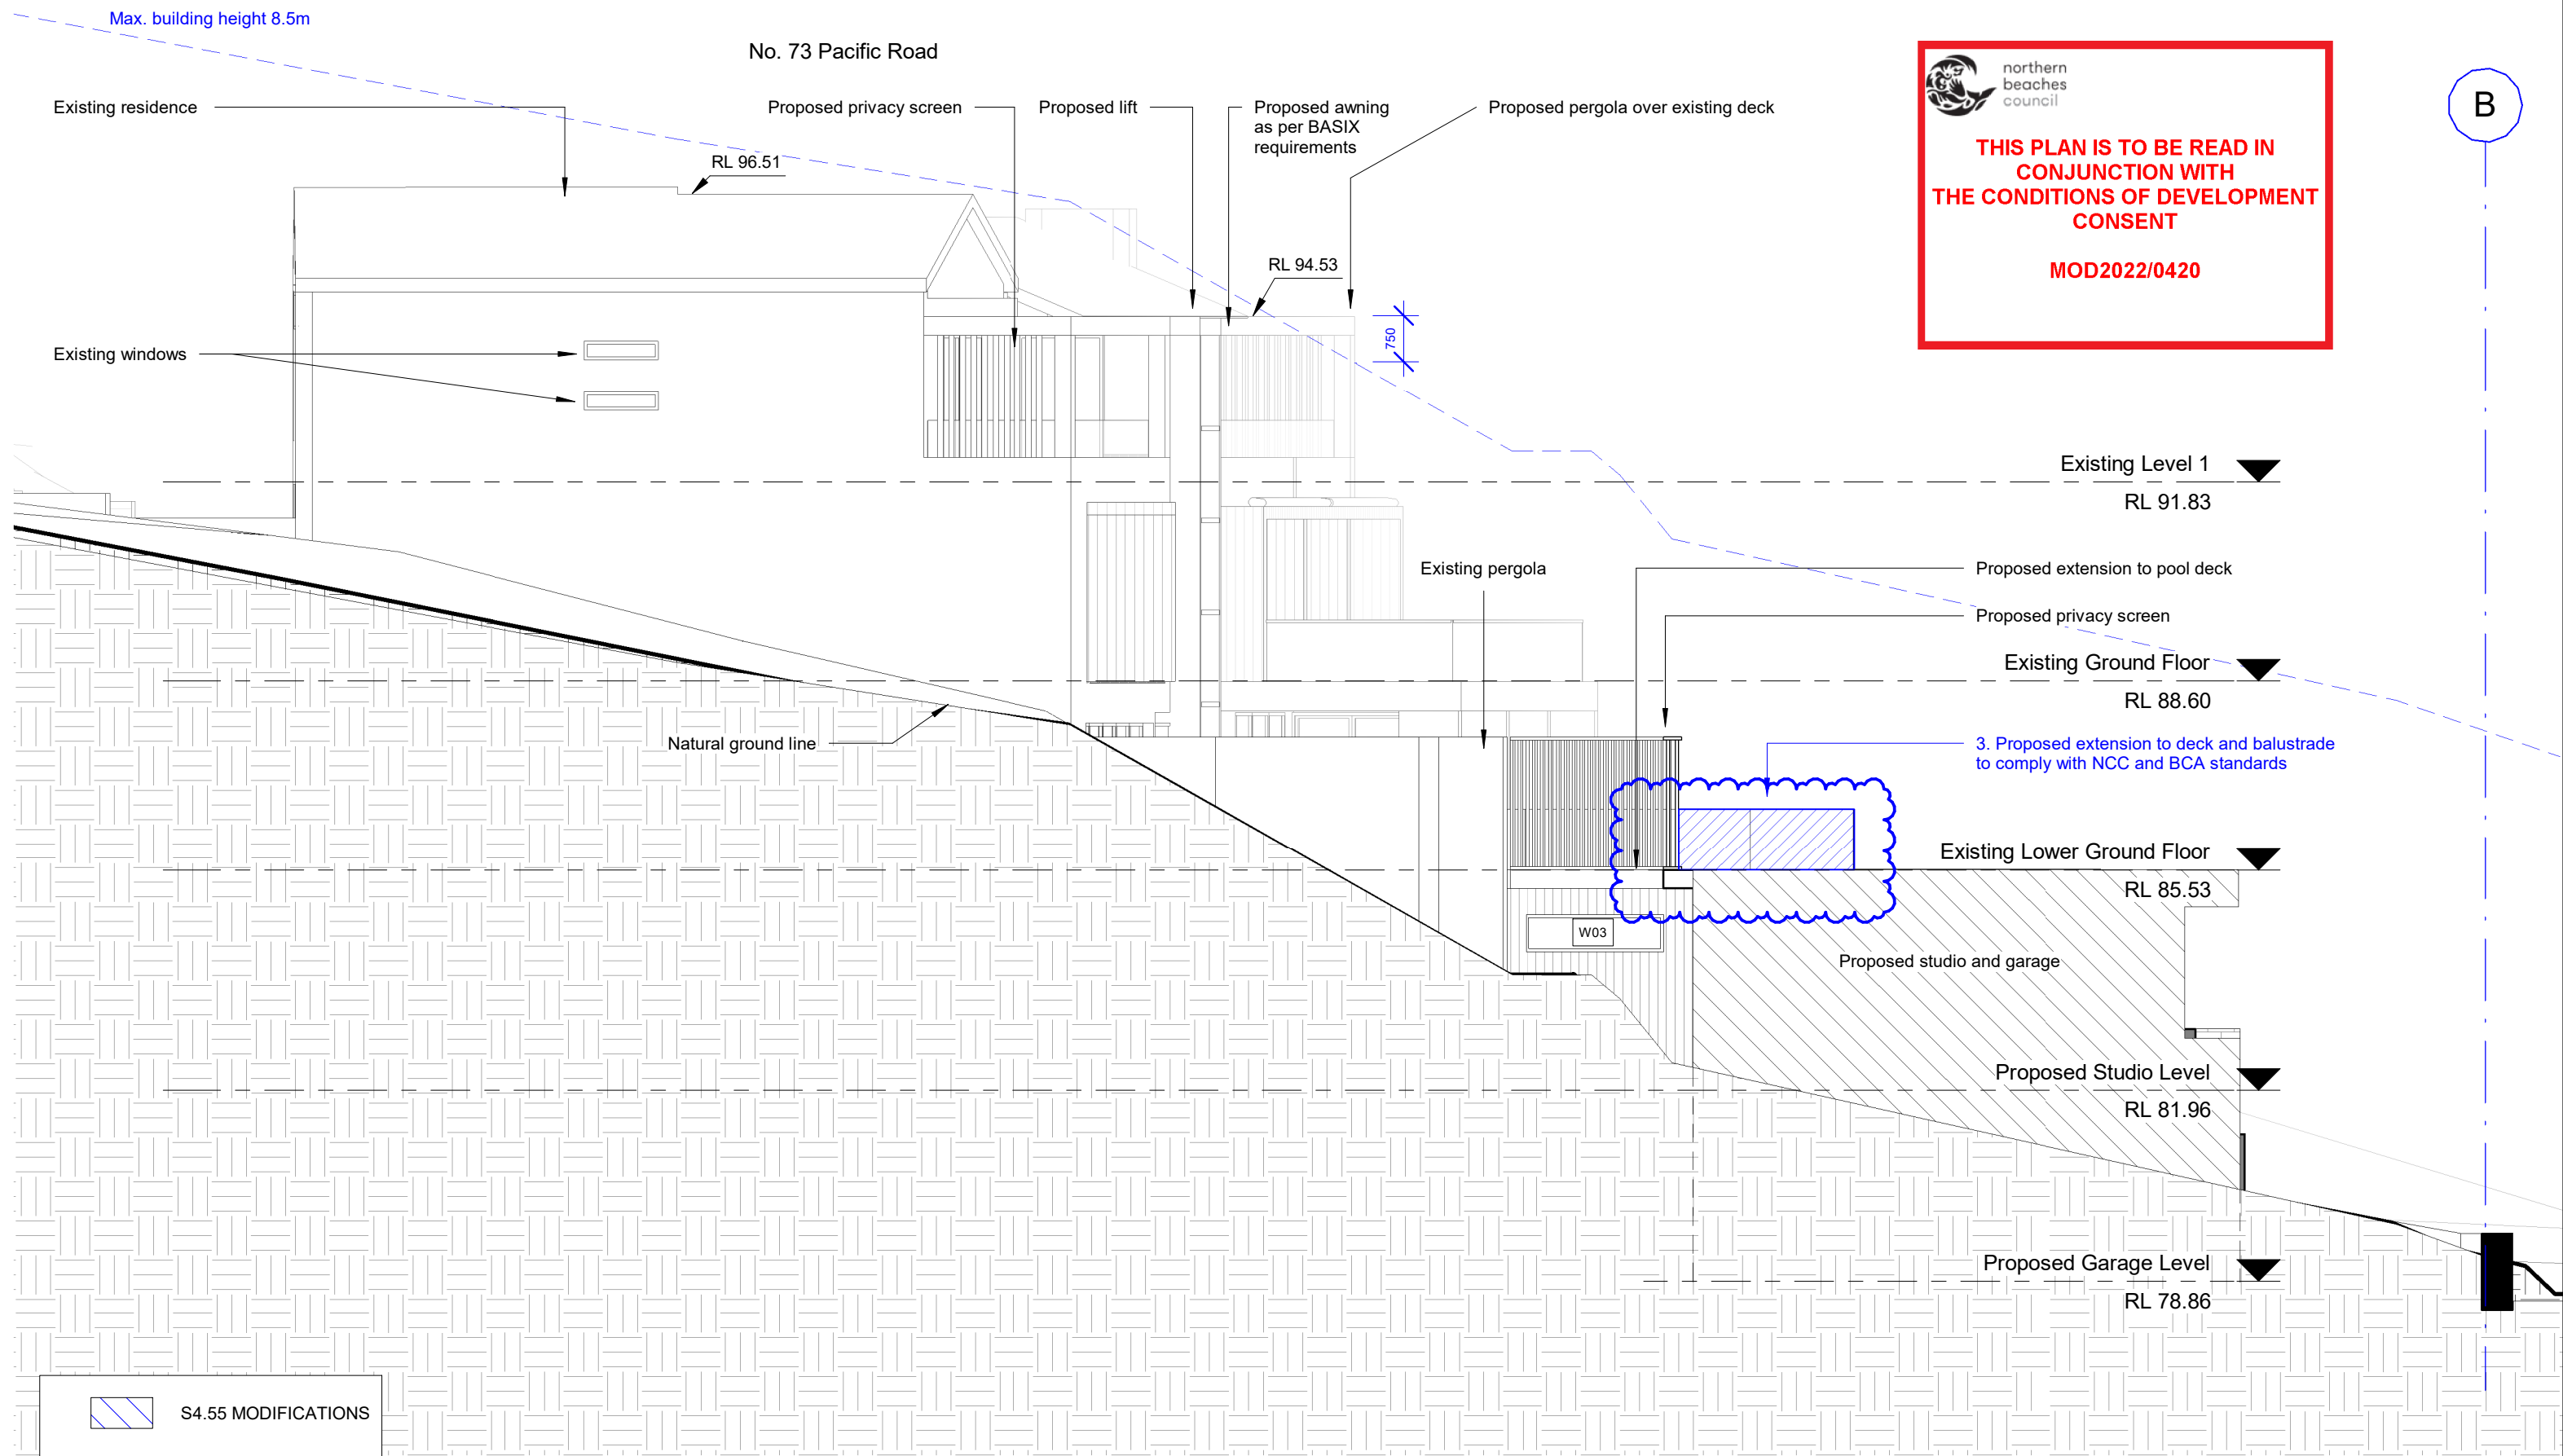

This Drawing must not be used for Construction unless signed as Approved

© Copyright - This document is and shall remain the property of C+M Studio Pty Ltd.

C+M Studio Conditions of Use: This Document may only be used for the purpose for which it was commissioned and in accordance with the terms of engagement for the commission.

Project:

Pacific House II Palm Beach

73 Pacific Road, Palm Beach

Project number

2020_112

Client:

Cameron Blanks

Drawing Number:

Issue

DA-202

Date

15-11-2022

Drawing:

East Elevation

Scale


Drawn by:

MM

Checked by:

OP

C

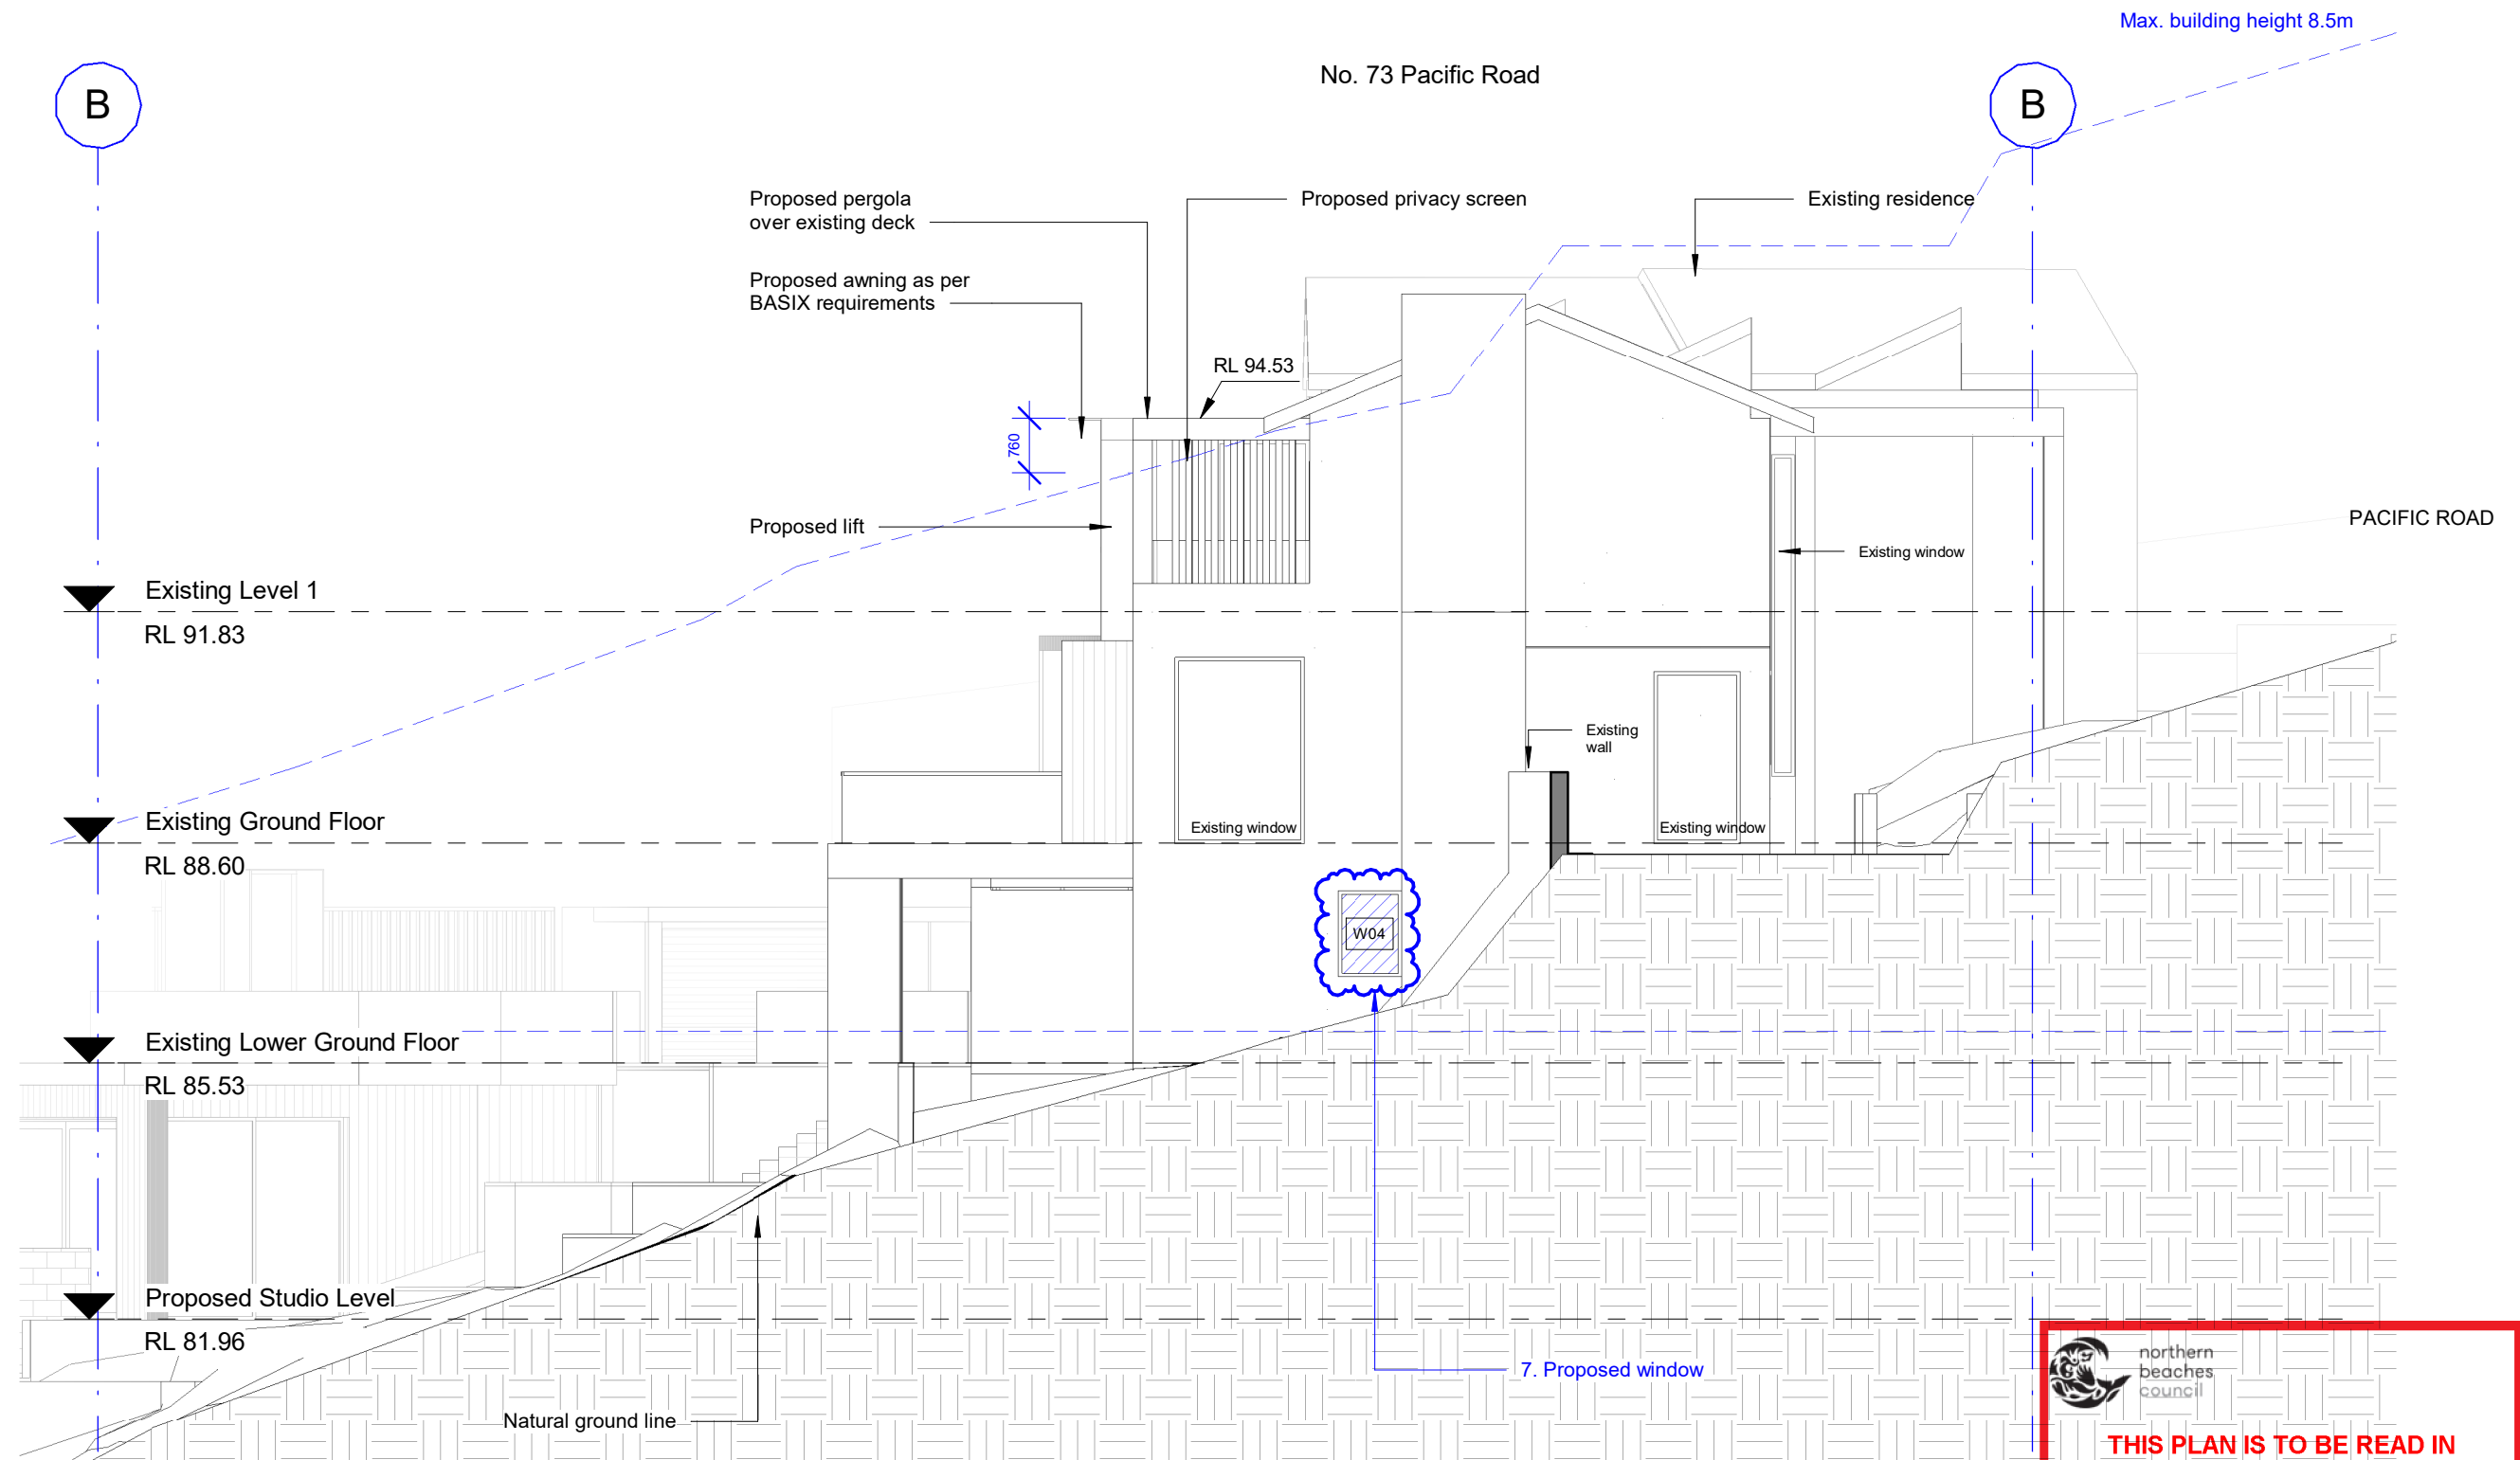

 S4.55 MODIFICATIONS



**THIS PLAN IS TO BE READ IN
CONJUNCTION WITH
THE CONDITIONS OF DEVELOPMENT
CONSENT**

MOD2022/0420

This Drawing must not be used for Construction unless signed as Approved

© Copyright - This document is and shall remain the property of
C+M Studio Pty Ltd.

C+M Studio Conditions of Use: This Document may only be used for the
purpose for which it was commissioned and in accordance with the terms of
engagement for the commission.

Project:

Pacific House II Palm Beach

73 Pacific Road, Palm Beach

Project number

2020_112

Client:

Cameron Blanks

Drawing Number:

Issue

DA-203

Date

15-11-2022

Drawing:

West Elevation

Scale


Drawn by:

MM

Checked by:

OP

c m

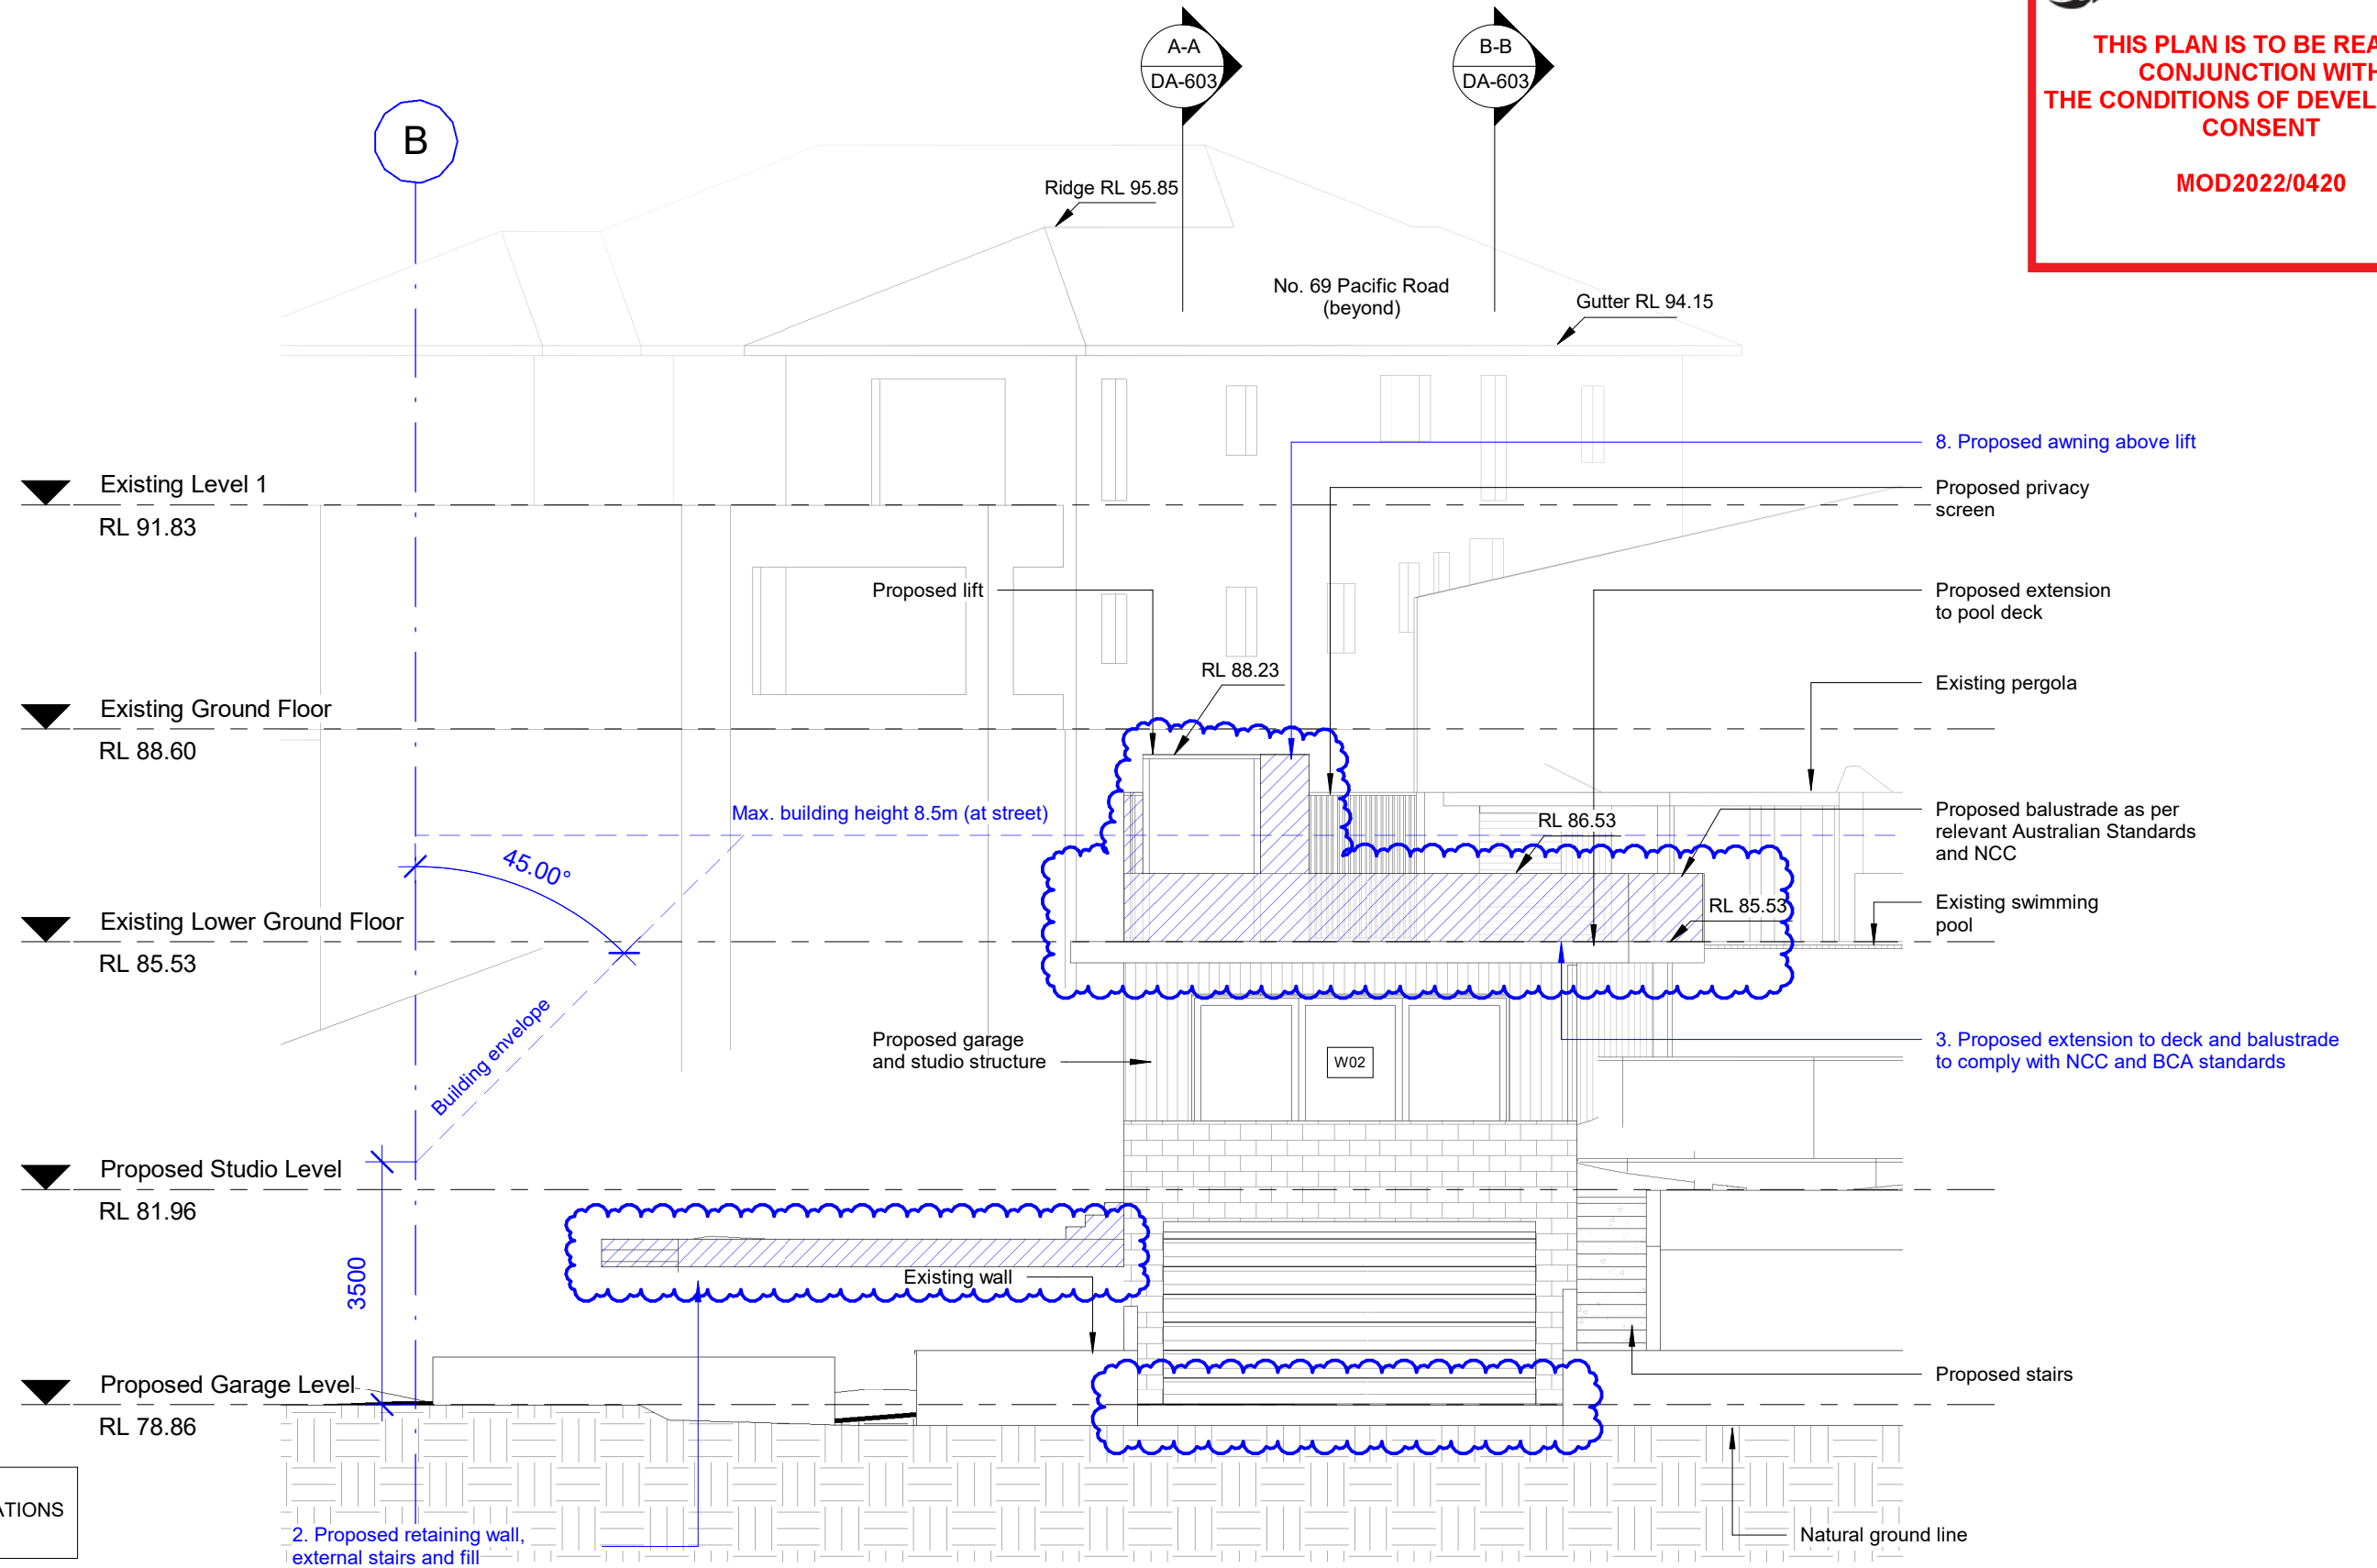

This Drawing must not be used for Construction unless signed as Approved

© Copyright - This document is and shall remain the property of C+M Studio Pty Ltd.

C+M Studio Conditions of Use: This Document may only be used for the purpose for which it was commissioned and in accordance with the terms of engagement for the commission.

Project:

Pacific House II Palm Beach

73 Pacific Road, Palm Beach

Project number

2020_112

Client:

Cameron Blanks

Drawing Number:

Issue

DA-204

Date

15-11-2022

Drawing:

North Elevation - Studio

Scale

Drawn by:

MM


Checked by:

OP



**THIS PLAN IS TO BE READ IN
CONJUNCTION WITH
THE CONDITIONS OF DEVELOPMENT
CONSENT**

MOD2022/0420

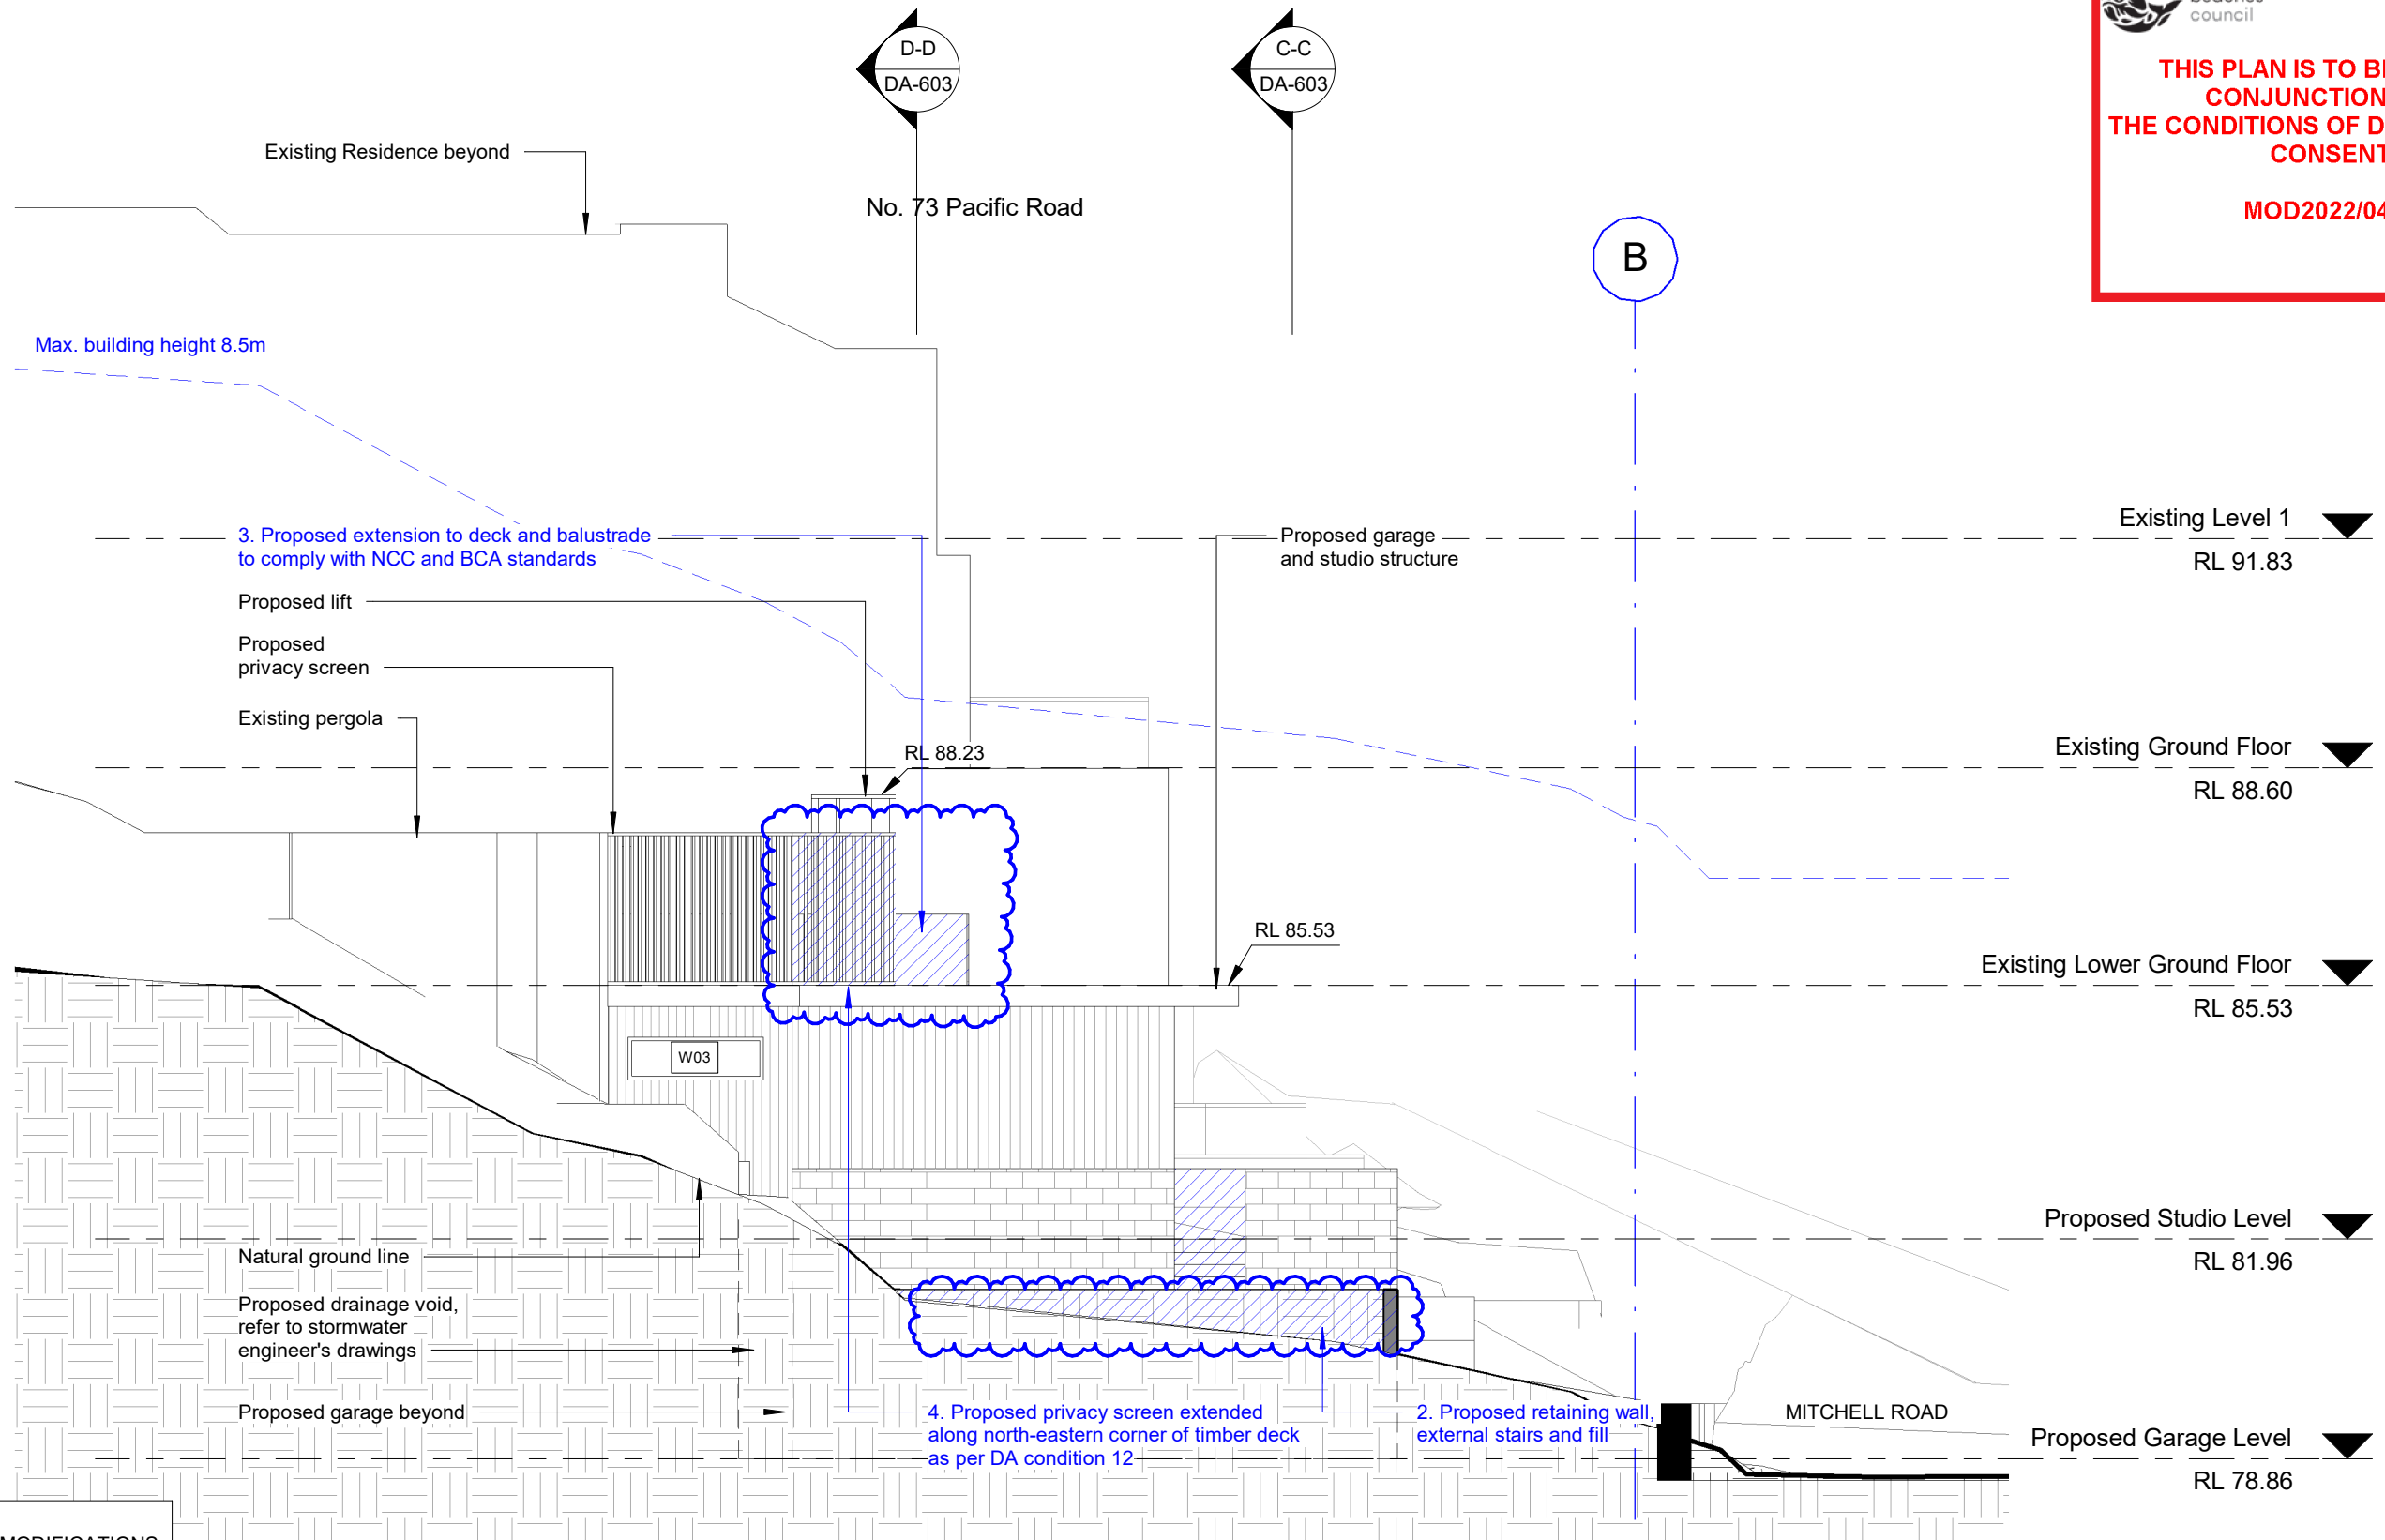

This Drawing must not be used for Construction unless signed as Approved

© Copyright - This document is and shall remain the property of
C+M Studio Pty Ltd.

C+M Studio Conditions of Use: This Document may only be used for the
purpose for which it was commissioned and in accordance with the terms of
engagement for the commission.

Project:

Pacific House II Palm Beach

73 Pacific Road, Palm Beach

Project number

2020_112

Client:

Cameron Blanks

Drawing Number:

Issue

DA-205

Date

15-11-2022

Drawing:

East Elevation - Studio

Scale


Drawn by:

MM

Checked by:

OP

c m

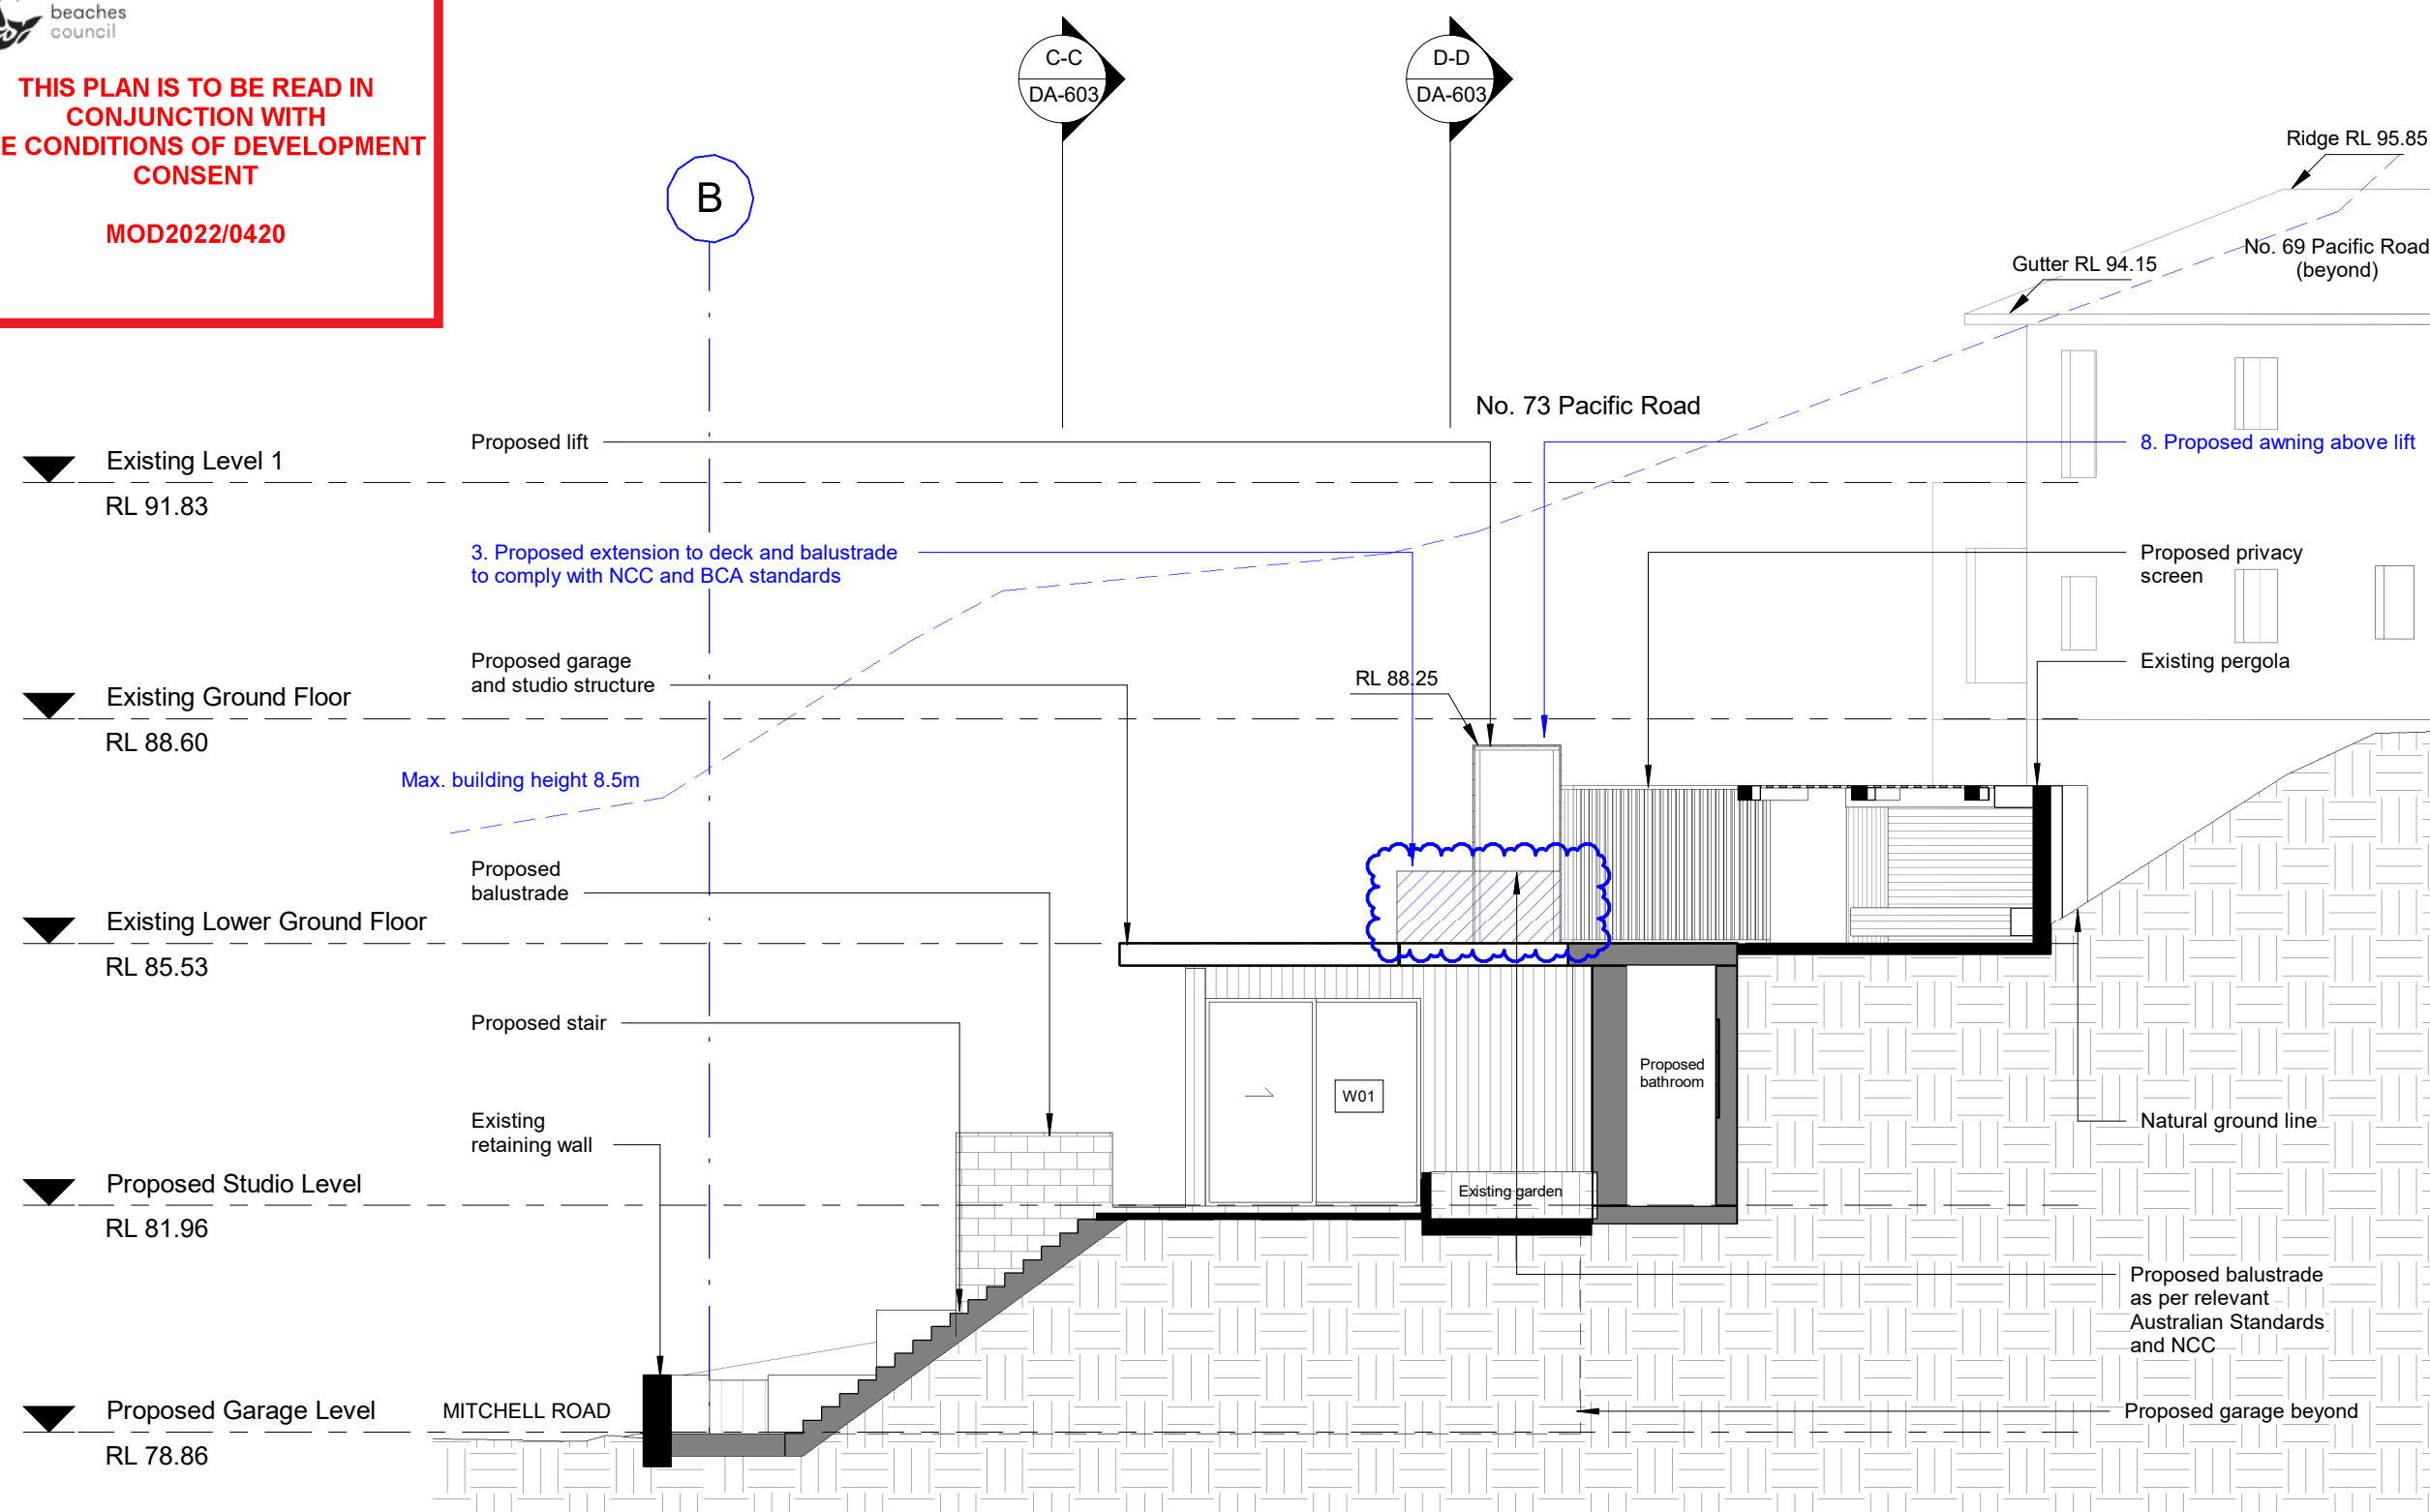

S4.55 MODIFICATIONS

This Drawing must not be used for Construction unless signed as Approved



© Copyright - This document is and shall remain the property of C+M Studio Pty Ltd.

C+M Studio Conditions of Use: This Document may only be used for the purpose for which it was commissioned and in accordance with the terms of engagement for the commission.

Project:

Pacific House II Palm Beach

73 Pacific Road, Palm Beach

Project number

2020 112

Client:

Cameron Blanks

Drawing Number:

Issue

DA-206

Date

15-11-2022

Drawing:

West Elevation - Studio


Scale

Drawn by:

MM

Checked by:

OP

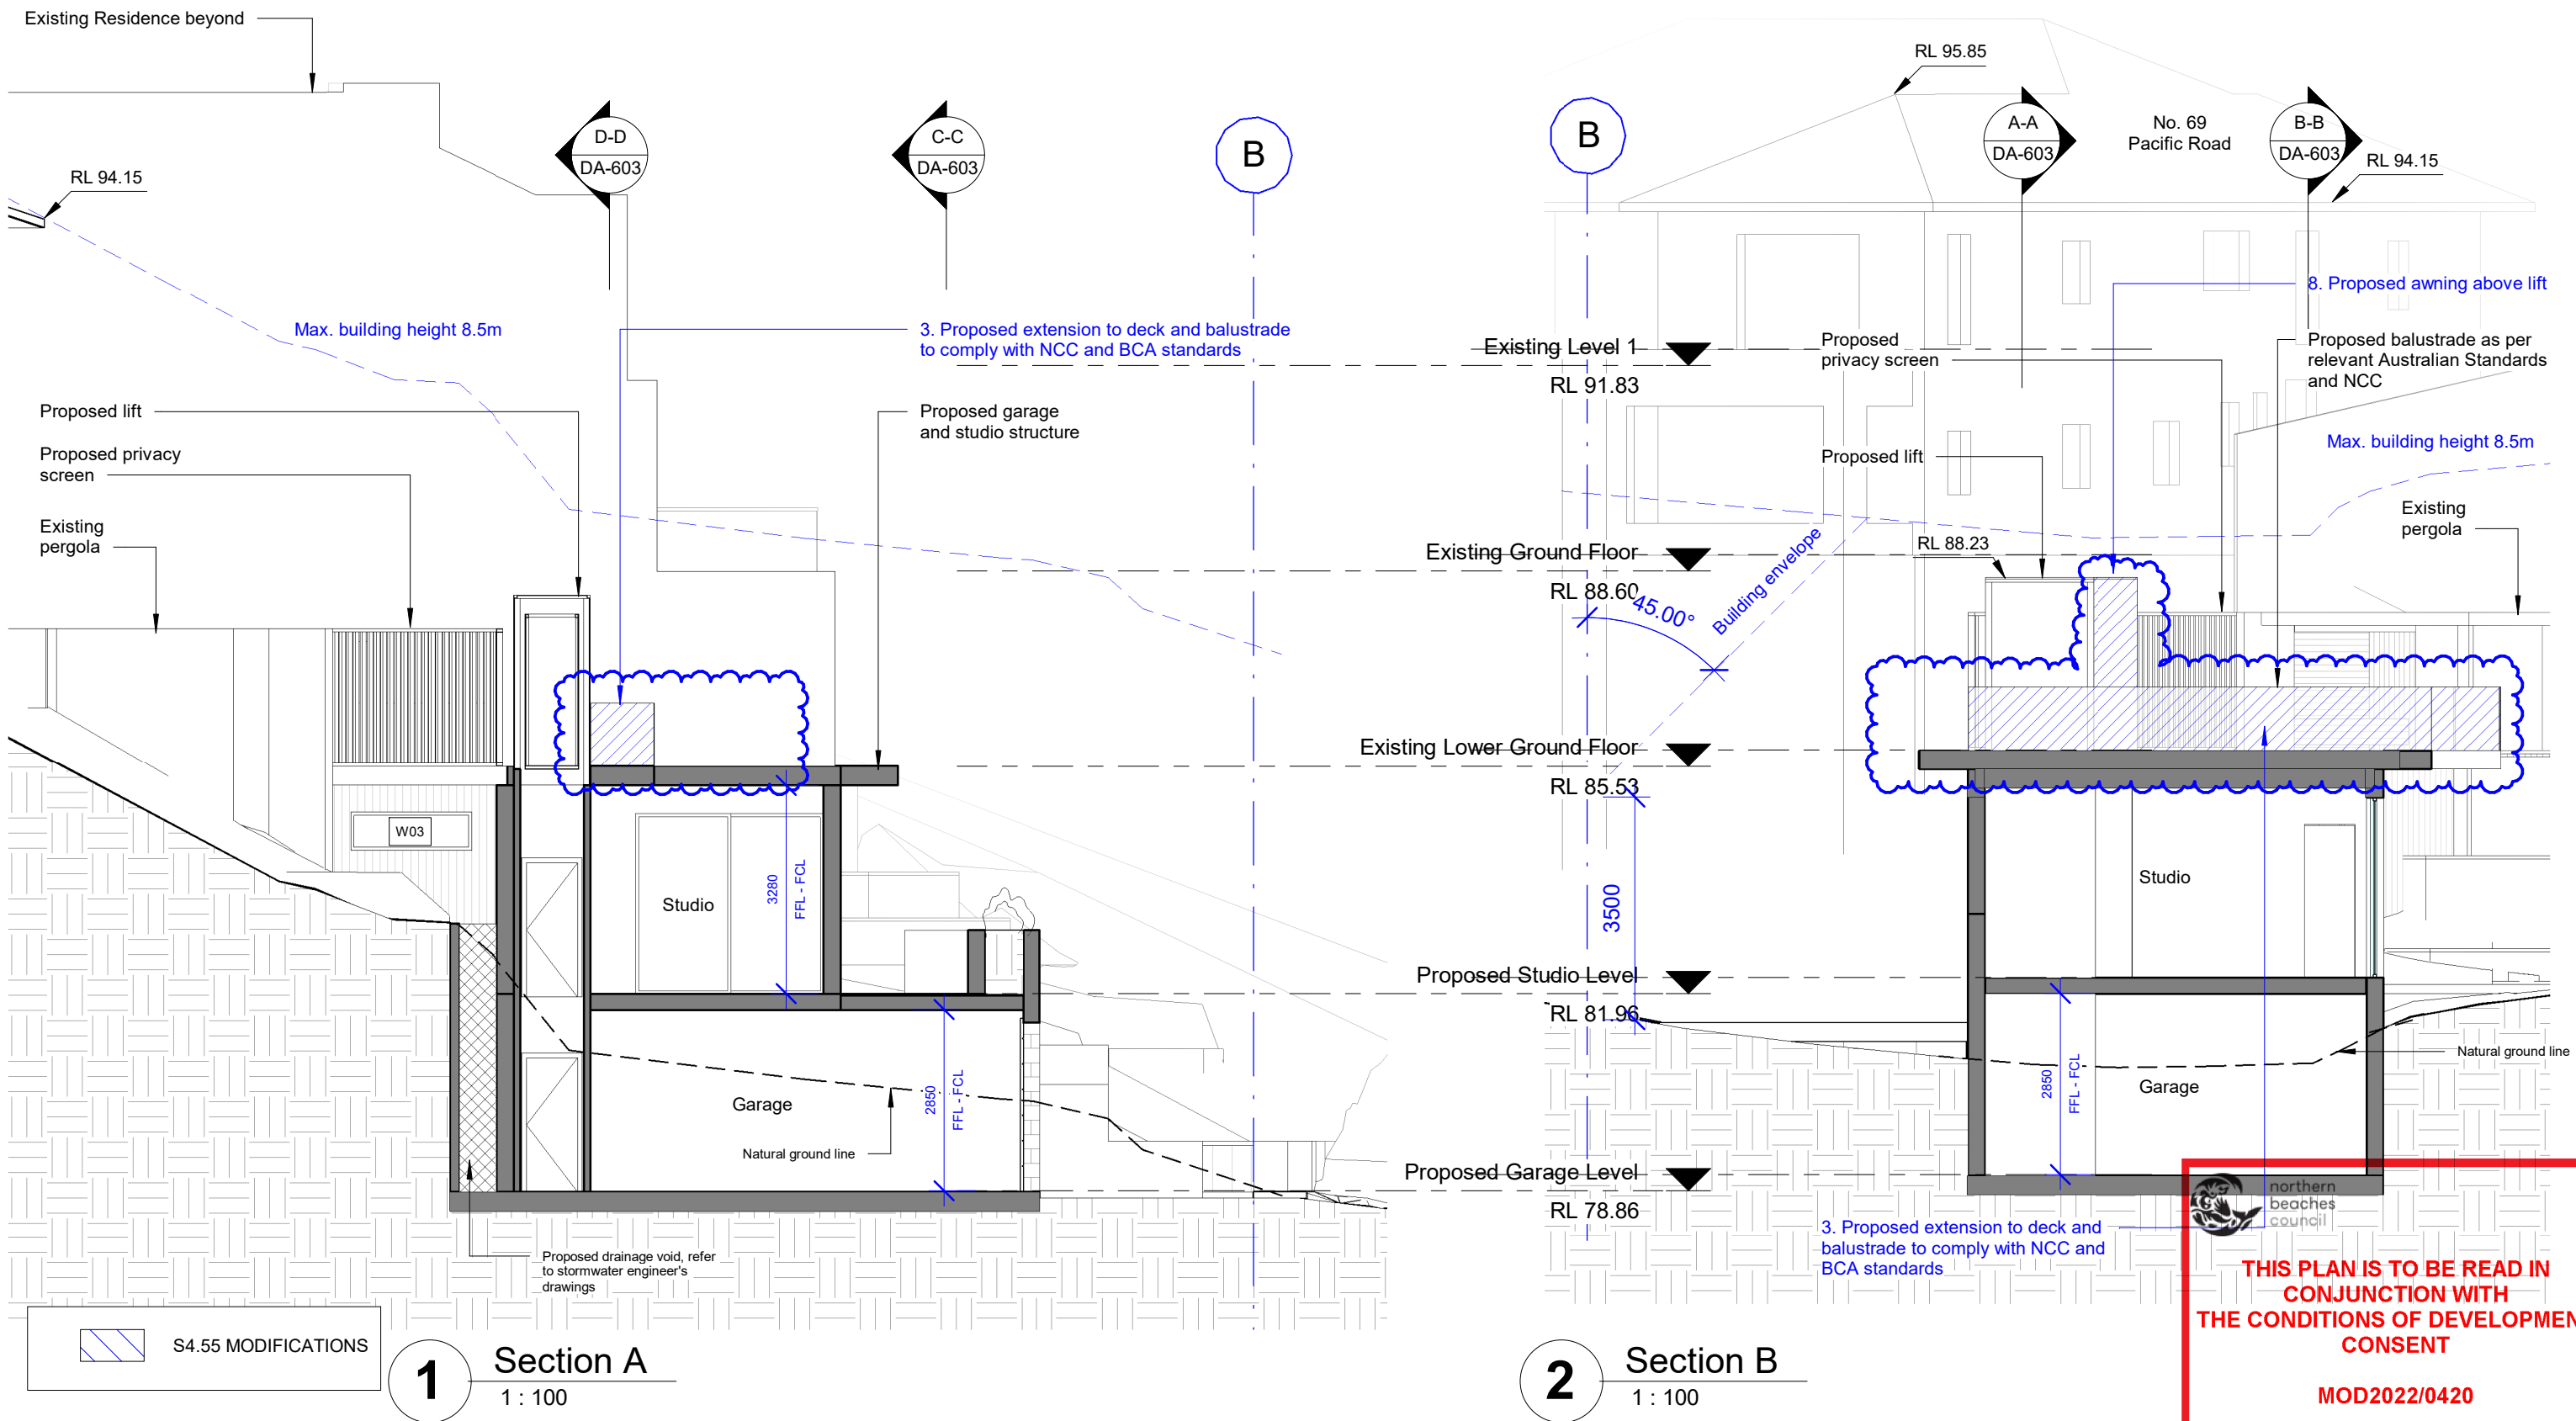

This Drawing must not be used for Construction unless signed as Approved

© Copyright - This document is and shall remain the property of C+M Studio Pty Ltd.

C+M Studio Conditions of Use: This Document may only be used for the purpose for which it was commissioned and in accordance with the terms of engagement for the commission.

Project:

Pacific House II Palm Beach

73 Pacific Road, Palm Beach

Project number

2020_112

Client:

Cameron Blanks

Drawing Number:

DA-301

Date

15-11-2022

Issue

C

Drawing:

Sections - Studio

Scale

Drawn by:

MM

Checked by:

OP

c m