




northern
beaches
council

THIS PLAN IS TO BE READ IN
CONJUNCTION WITH
THE CONDITIONS OF DEVELOPMENT
CONSENT

DA2021/0316

MELWOOD AVENUE

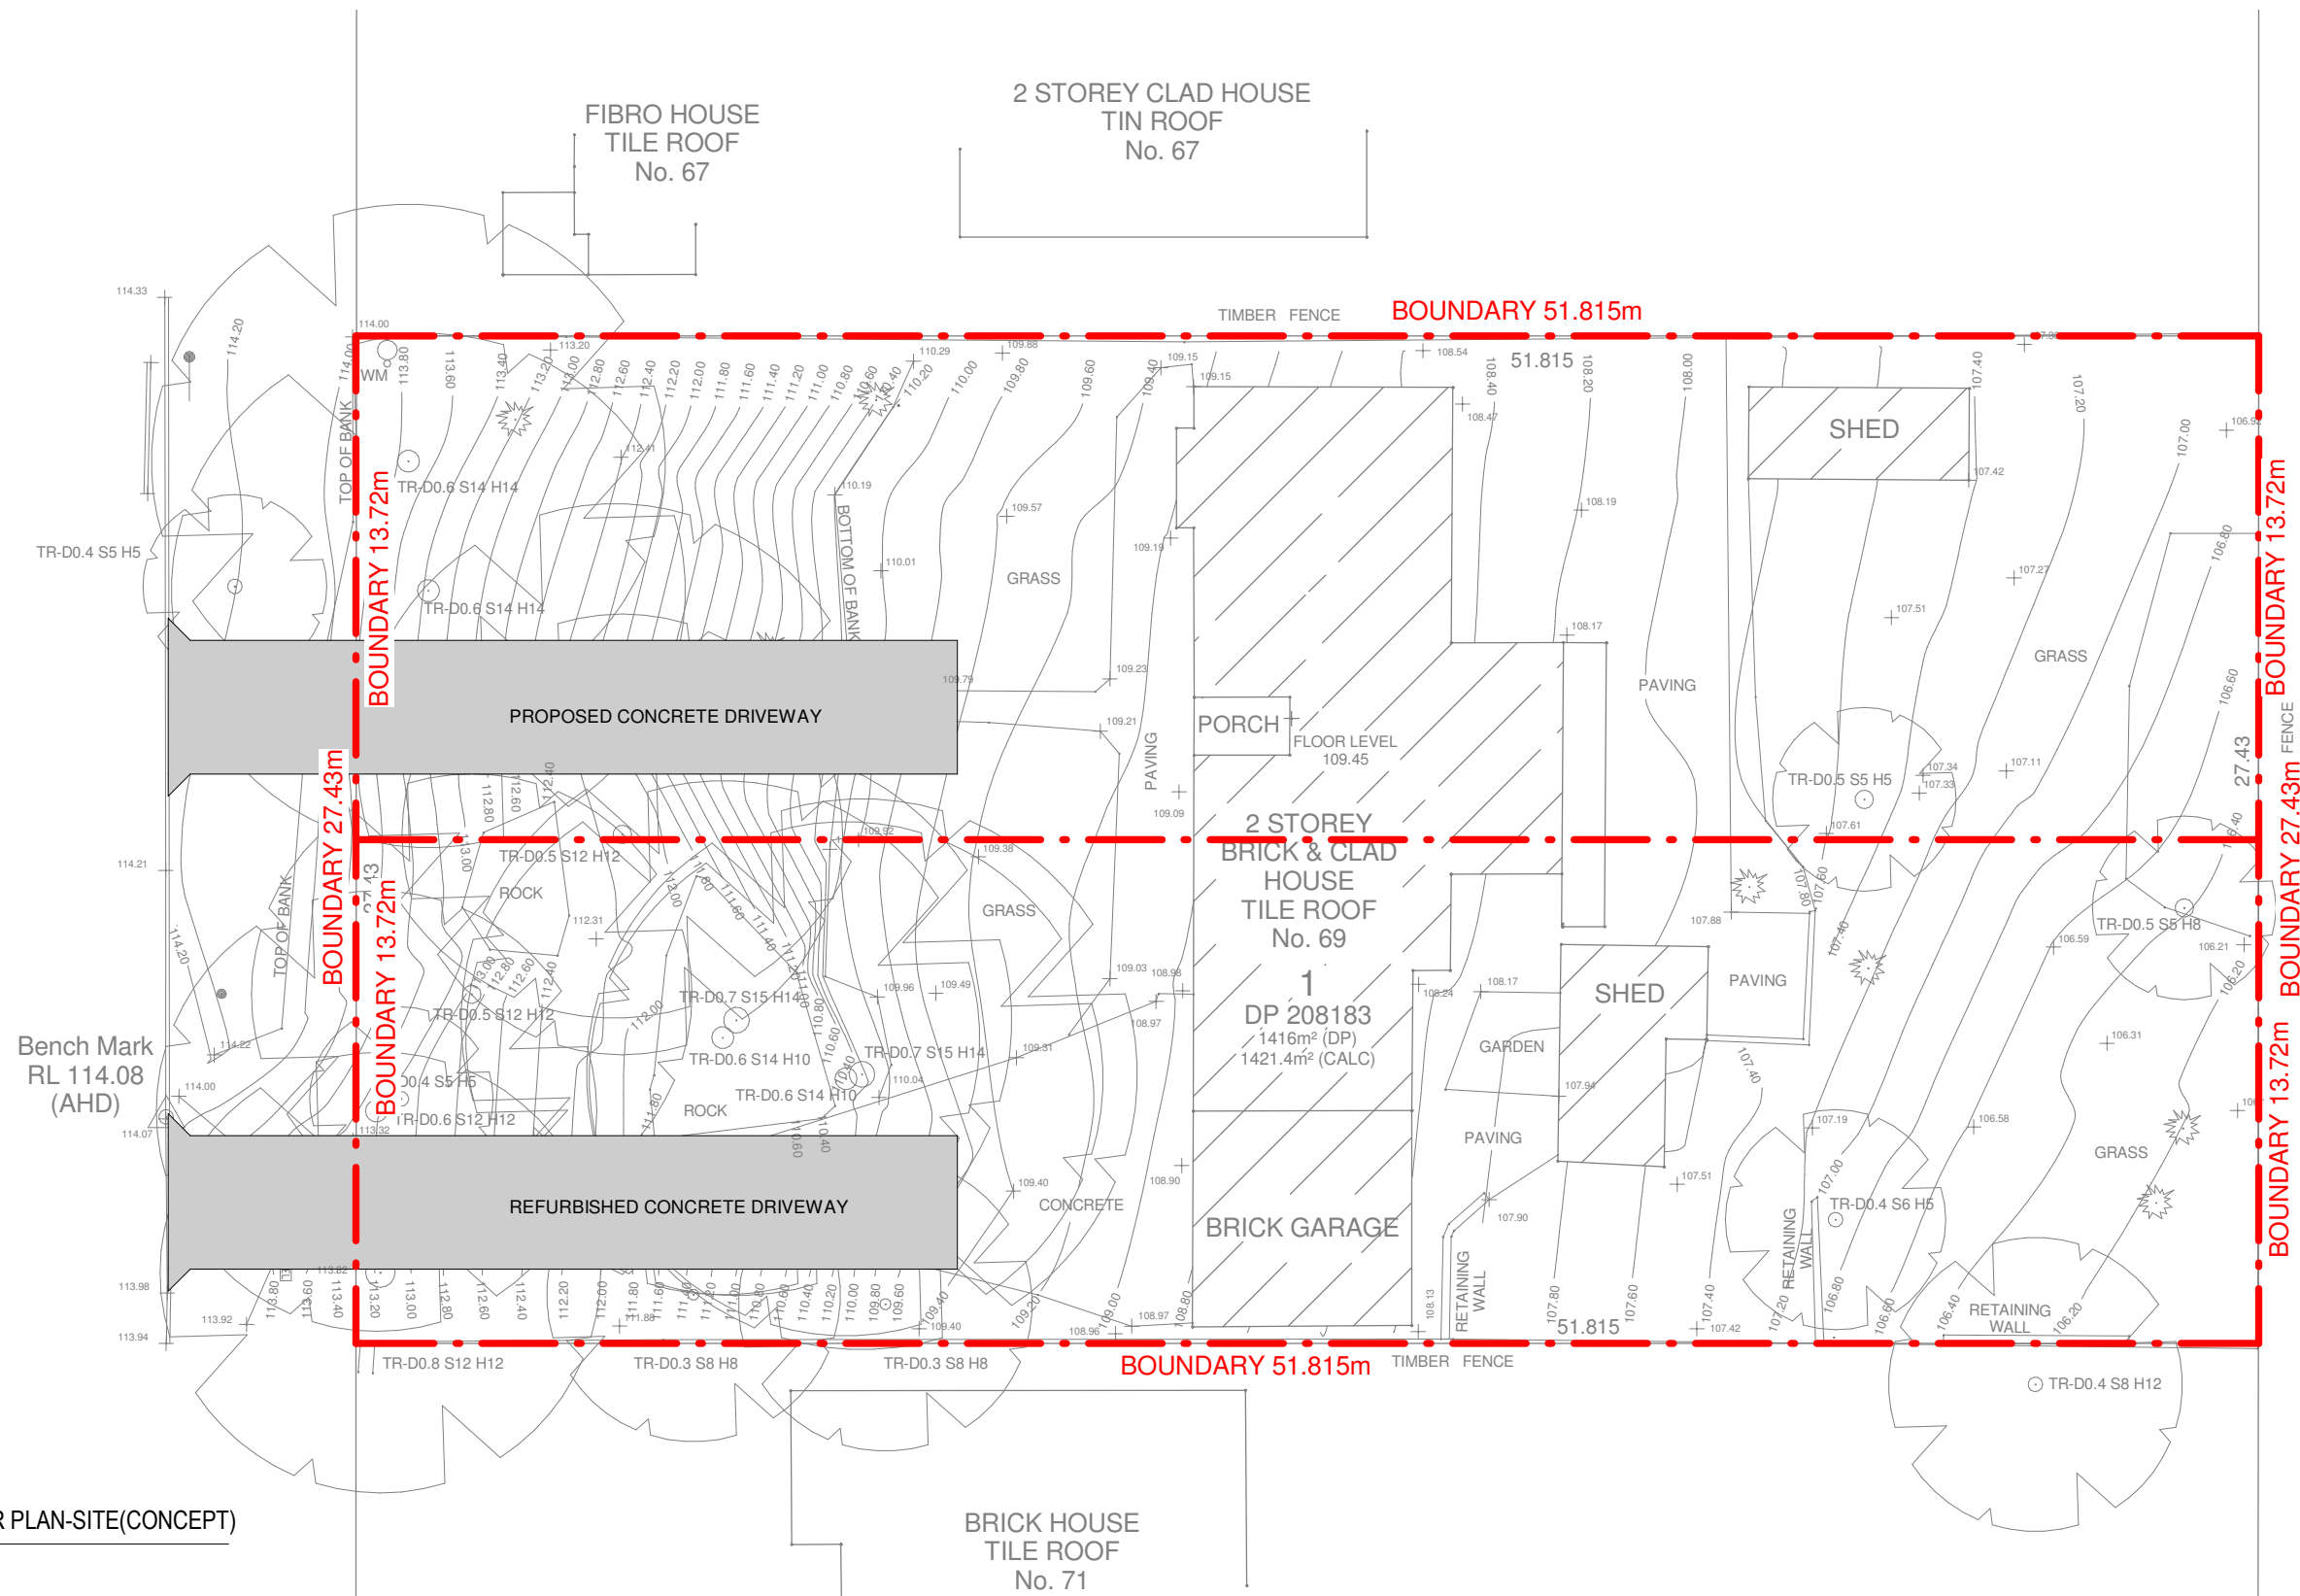


1

FLOOR PLAN-SITE(CONCEPT)

1:200

AMENDMENTS

ISSUE	DESCRIPTION	APPROVED	SIGNED	DATE
1	ISSUED FOR INFORMATION			2021.03.15

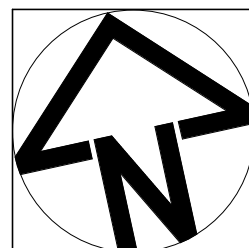

M 0422403099

CLIENT

CLIENT

DRAWING TITLE

FLOOR PLAN-SITE

DATE

15/03/2021

SCALE @ A3

DRAWN

MT

PROJECT NUMBER

DRAWING No.

ISSUE

Project Number

01/

1

PROJECT

TWO STOREY DWELLINGS

69 MELWOOD AVENUE
FORESTVILLE

PRELIMINARY DO NOT USE
FOR CONSTRUCTION



CONCEPTS AND INFORMATION CONTAINED IN THIS DRAWING ARE COPYRIGHT AND MAY NOT BE REPRODUCED IN WHOLE OR PART OR BY ANY MEDIUM, WITHOUT THE WRITTEN PERMISSION OF MTD. DO NOT SCALE THIS DRAWING, USE FIGURED DIMENSIONS ONLY. VERIFY ALL PROJECT DIMENSIONS BEFORE COMMENCING ON-SITE WORK OR OFF-SITE FABRICATION. NOTIFY ARCHITECTS OF ANY DISCREPANCIES AND SEEK INSTRUCTIONS.



THIS PLAN IS TO BE READ IN
CONJUNCTION WITH
THE CONDITIONS OF DEVELOPMENT
CONSENT

DA2021/0316

MELWOOD AVENUE


SITE CALCULATIONS

LOT 69A SITE AREA = 708m²

LOT 69B SITE AREA = 708m²

TOTAL LOT 69A + 69B = 1416m²

NOTE: Surveyor to Verify Site Areas at Lodgement of Linnen Plan

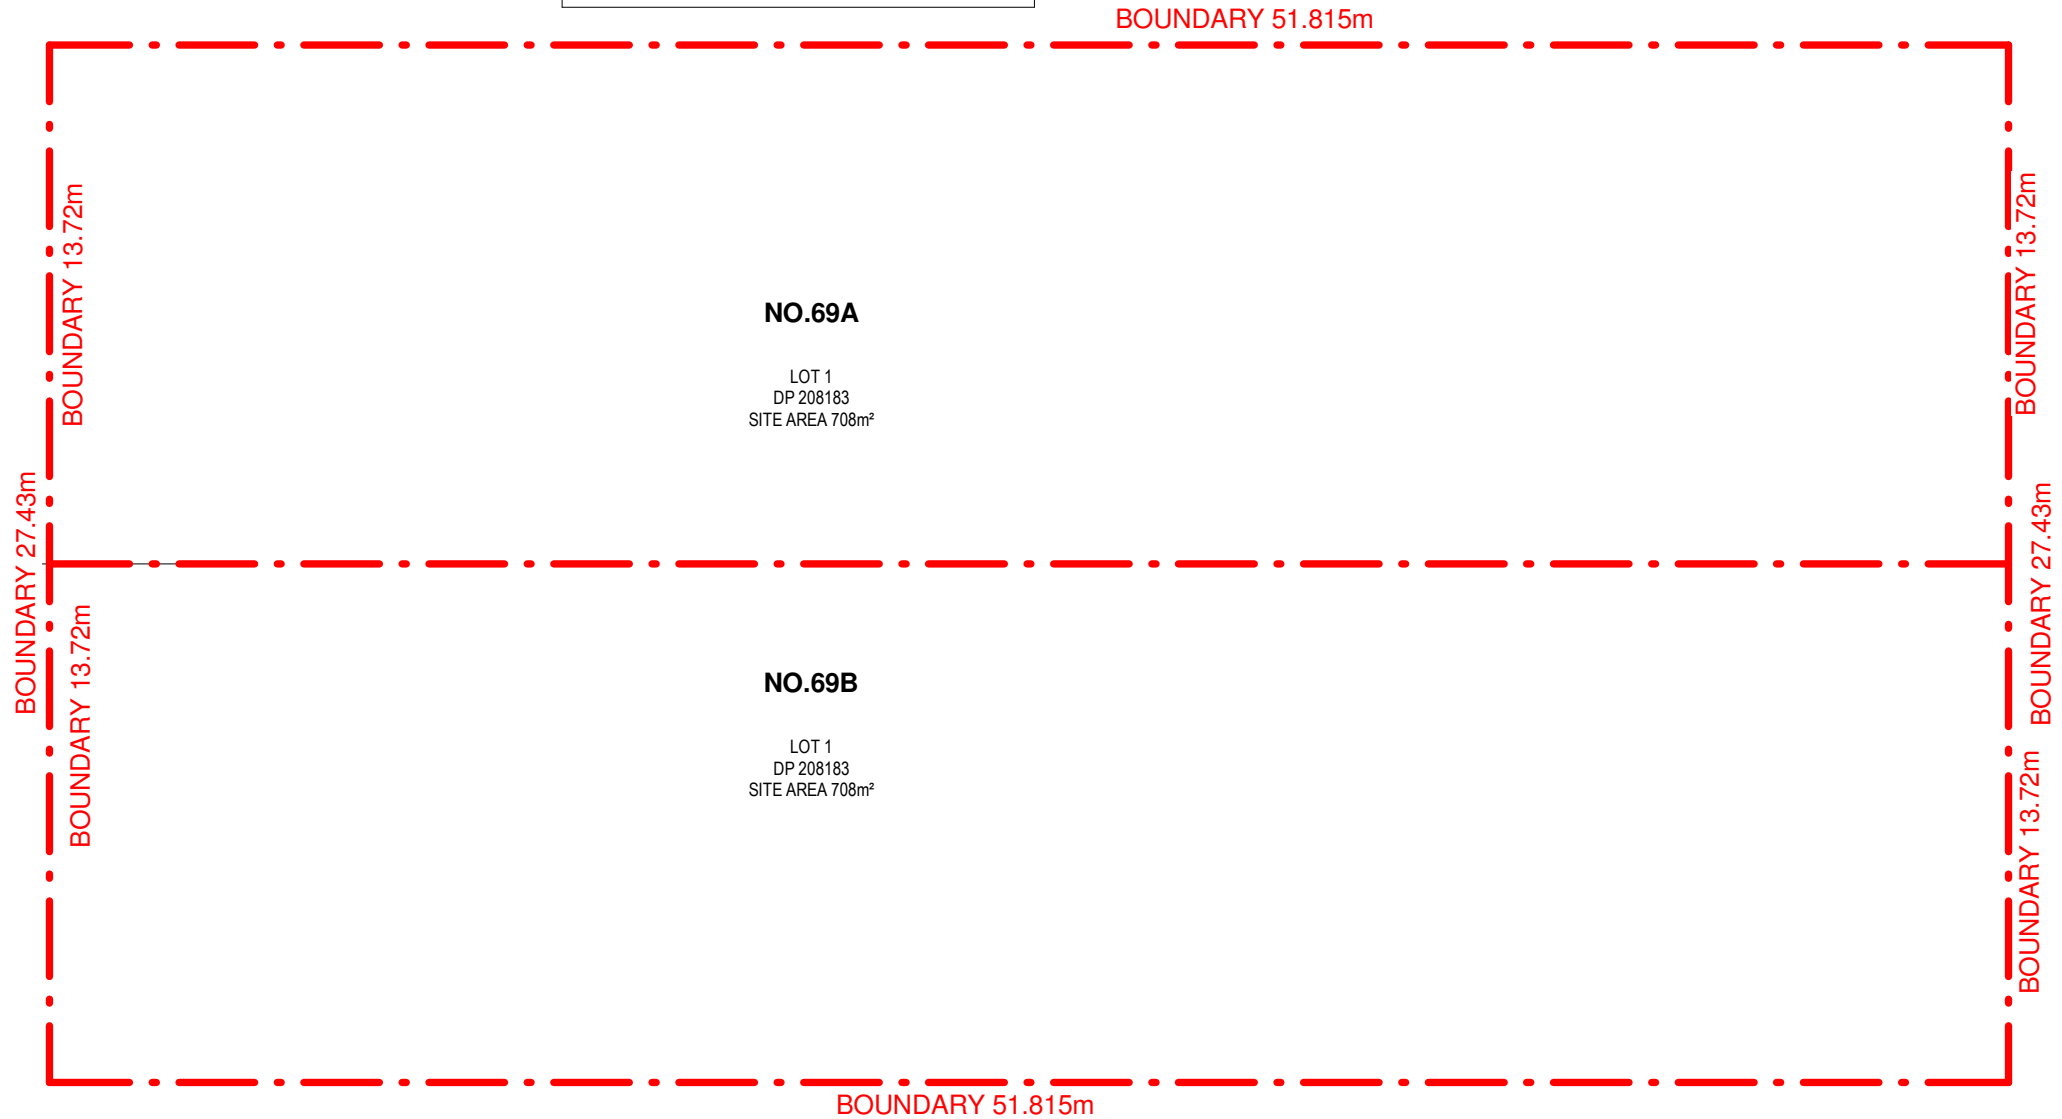


1

FLOOR PLAN-SUBDIVISION

1 : 200

AMENDMENTS

ISSUE	DESCRIPTION	APPROVED	SIGNED	DATE
1	ISSUED FOR INFORMATION			2021.03.15

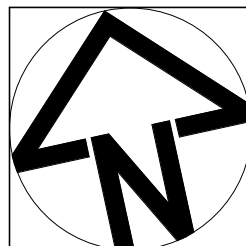

M 0422403099

CLIENT

CLIENT

DRAWING TITLE

FLOOR PLAN-SUBDIVISION

DATE

15/03/2021

SCALE @ A3

DRAWN

MT

PROJECT NUMBER

DRAWING No.

ISSUE

Project Number

02/

1

PROJECT

TWO STOREY DWELLINGS

69 MELWOOD AVENUE
FORESTVILLE

PRELIMINARY DO NOT USE
FOR CONSTRUCTION



CONCEPTS AND INFORMATION CONTAINED IN THIS DRAWING ARE COPYRIGHT AND MAY NOT BE REPRODUCED IN WHOLE OR PART OR BY ANY MEDIUM, WITHOUT THE WRITTEN PERMISSION OF MTD. DO NOT SCALE THIS DRAWING, USE FIGURED DIMENSIONS ONLY. VERIFY ALL PROJECT DIMENSIONS BEFORE COMMENCING ON-SITE WORK OR OFF-SITE FABRICATION. NOTIFY ARCHITECTS OF ANY DISCREPANCIES AND SEEK INSTRUCTIONS.