


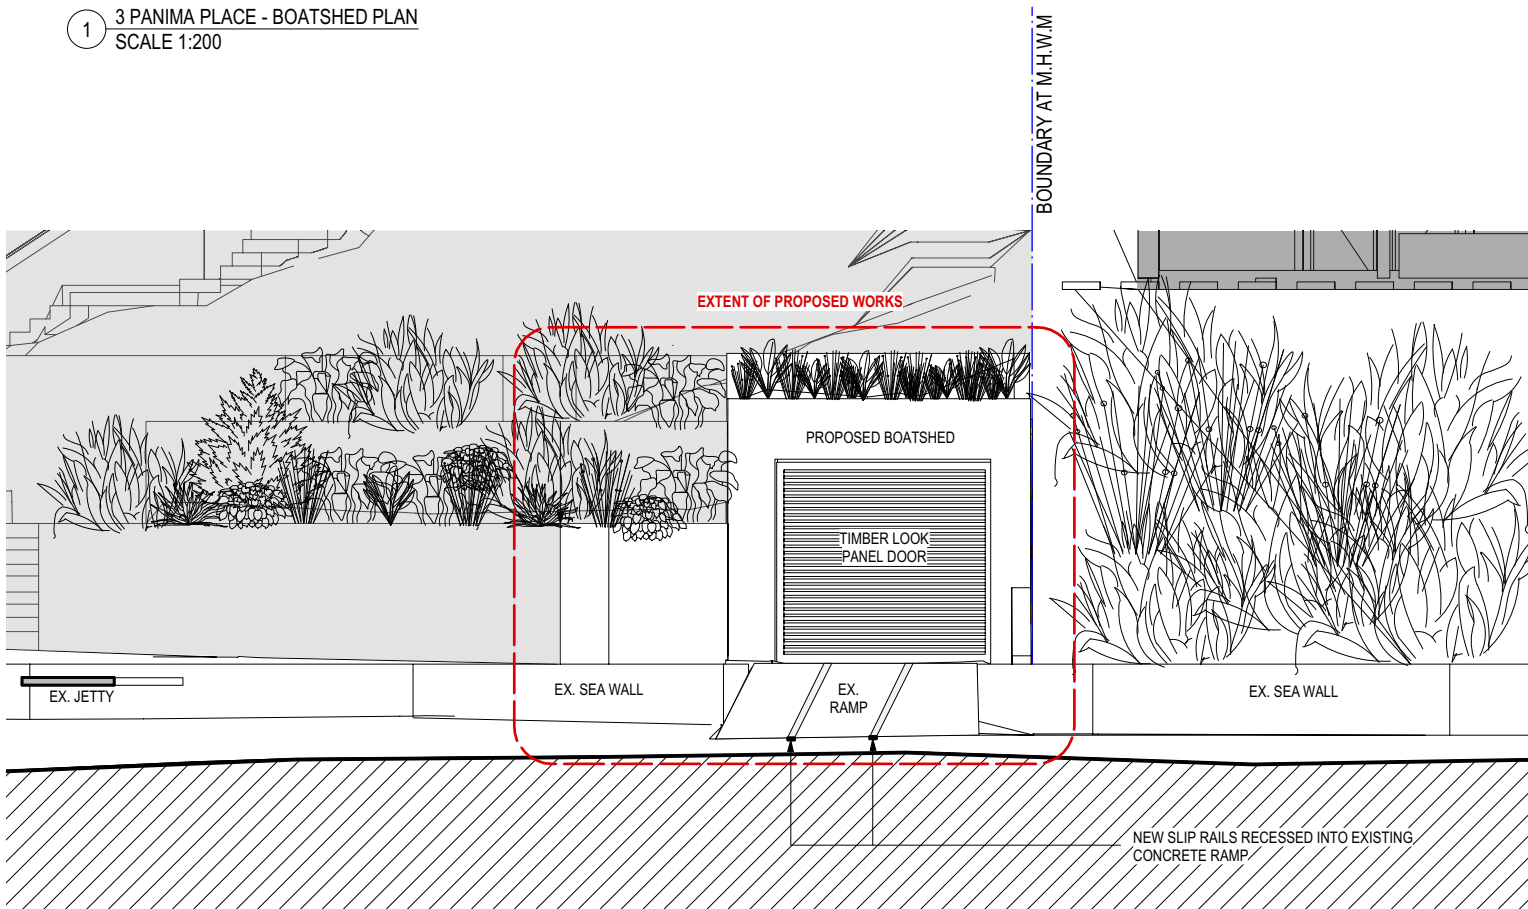

1 3 PANIMA PLACE - BOATSHED PLAN
SCALE 1:200



2 NORTH-EAST ELEVATION
SCALE 1:100

NOTIFICATION PLAN

ALTERATIONS AND ADDITIONS N01 A

© THIS DESIGN REMAINS THE PROPERTY OF MARK HURCUM DESIGN PRACTICE AND MUST NOT BE COPIED OR LOANED WITHOUT WRITTEN CONSENT

MARK HURCUM DESIGN PRACTICE PTY LIMITED 2017

3 PANIMA PLACE NEWPORT

1:200/1:100 @ A4

MAY 2021

ISSUED FOR DEVELOPMENT APPLICATION
AMENDMENT

MARK HURCUM DESIGN PRACTICE
ARCHITECTS

LEVEL 2 271 ALFRED STREET NORTH
NORTH SYDNEY NSW 2060
FACSIMILE 02) 9955 5063
TELEPHONE 02) 9955 5608

26/5/2021
DATE
A
ISSUE

DESIGN PRACTICE



1031 A301 Concept Plans - Boatshed DA-02018.dwg

PL 26 Aug 2021