


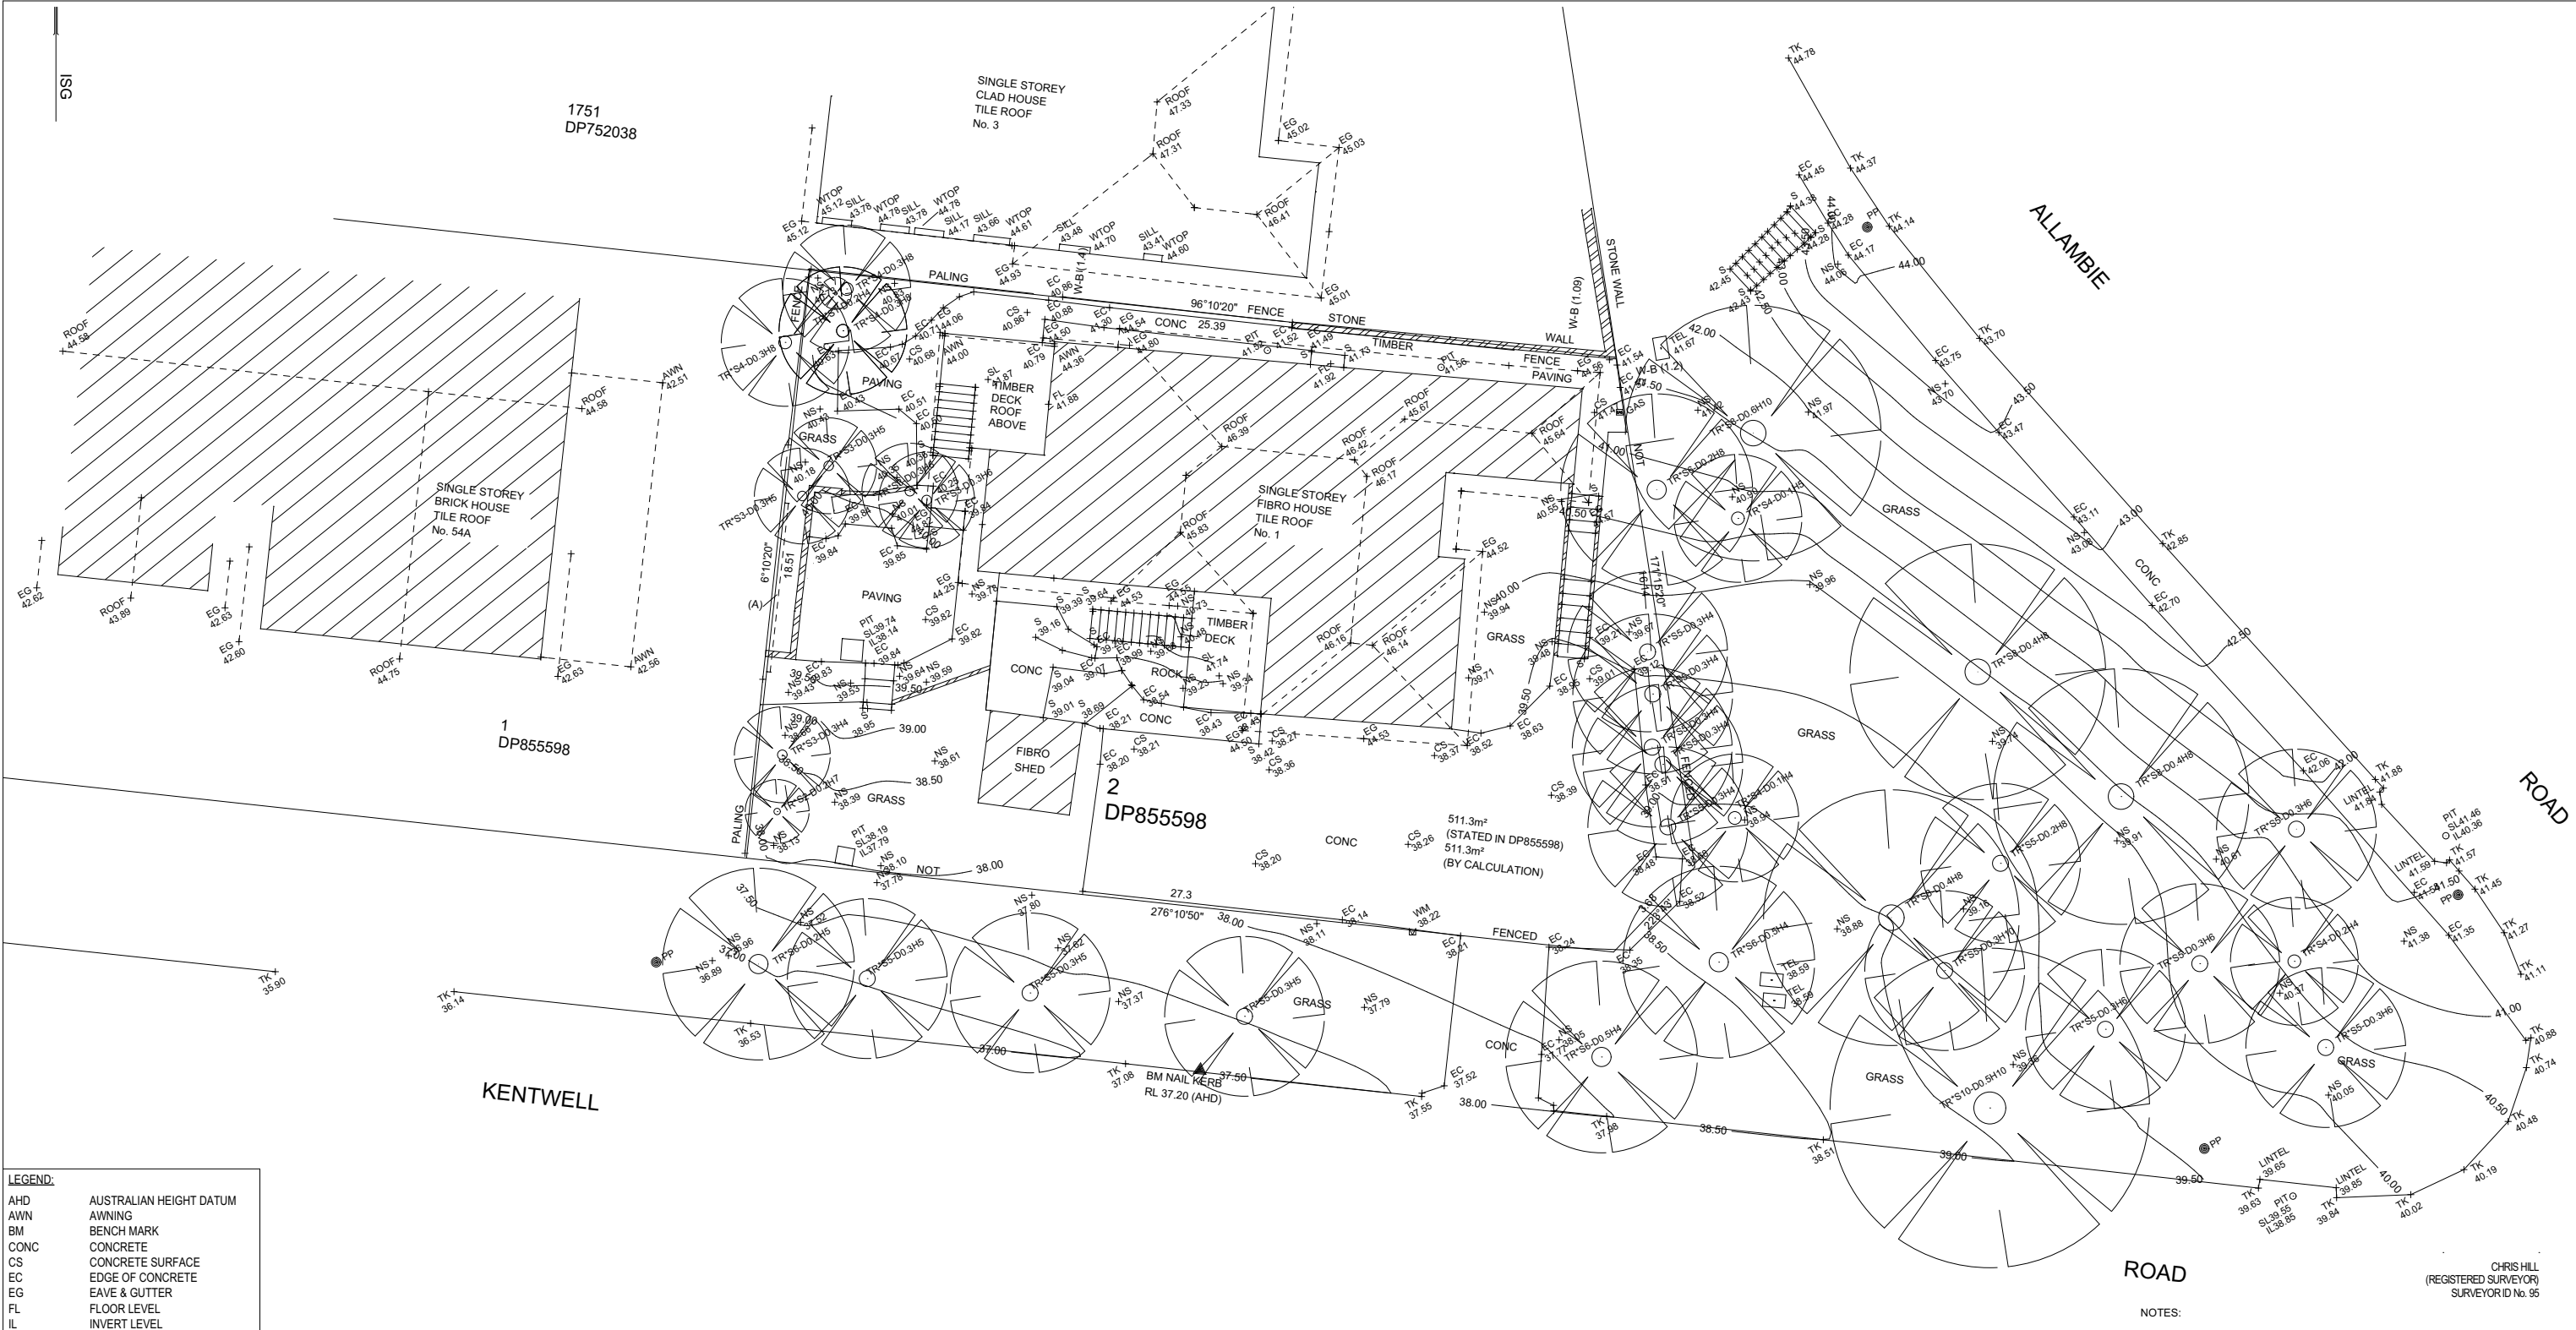

LEGEND:	
AHD	AUSTRALIAN HEIGHT DATUM
AWN	AWNING
BM	BENCH MARK
CONC	CONCRETE
CS	CONCRETE SURFACE
EC	EDGE OF CONCRETE
EG	EAVE & GUTTER
FL	FLOOR LEVEL
IL	INVERT LEVEL
NS	NATURAL SURFACE
PP	POWER POLE
RL	REDUCED LEVEL
S	STEPS
SL	SURFACE LEVEL
SILL	WINDOW SILL
S/D/H	SPREAD/DIAMETER/HEIGHT
TEL	TELSTRA PIT
TK	TOP OF KERB
VC	VEHICLE CROSSING
WM	WATER METER
WTOP	TOP OF WINDOW
W-B	WALL TO BOUNDARY

1

Survey
1:200

(A) EASEMENT FOR SUPPORT 0.11 WIDE (VIDE DP855598)

Builder to Check and Confirm all
Measurements Prior to
Commencement

**DA APPLICATION
ONLY
NOT FOR CONSTRUCTION**

ROAD

ROAD

NOTES:

A) SERVICES SHOWN HAVE BEEN DERIVED FROM VISUAL EVIDENCE APPARENT AT THE TIME OF SURVEY. SERVICES MAY EXIST WHICH ARE NOT SHOWN. THE RELEVANT SERVICE AUTHORITY SHOULD BE CONTACTED TO VERIFY THE EXISTENCE AND POSITION OF SERVICES PRIOR TO THE COMMENCEMENT OF ANY CONSTRUCTION OR EXCAVATION.
B) SPREAD, DIAMETER & HEIGHT OF TREES ARE APPROXIMATE ONLY.
C) LEVELS SHOWN ARE OF AUSTRALIAN HEIGHT DATUM.
D) USE STATED DIMENSIONS. DO NOT SCALE.
E) THESE NOTES FORM PART OF THIS PLAN AND CANNOT BE REMOVED.
F) NO COVENANTS AND/OR RESTRICTIONS HAVE BEEN INVESTIGATED BY C & A SURVEYORS PTY LTD.

CHRIS HILL
(REGISTERED SURVEYOR)
SURVEYOR ID No. 95

THIS PLAN AND THE INFORMATION CONTAINED HEREIN REMAINS THE PROPERTY OF C & A SURVEYORS NSW PTY LTD. IT MUST NOT BE COPIED IN WHOLE OR PART, AND IS NOT TO BE USED FOR ANY PURPOSE OTHER THAN FOR THAT WHICH IT HAS BEEN PREPARED, WITHOUT THE WRITTEN CONSENT OF C & A SURVEYORS NSW PTY LTD. THIS PLAN HAS BEEN PREPARED FOR THE SOLE USE OF THE INSTRUCTING PARTY.		C & A SURVEYORS NSW P/L Ph:9630 9299 Fax:9638 1199 Suite 3, Level 4, 460 CHURCH STREET, NORTH PARRAMATTAN NSW 2151 info@candasurveyors.com.au www.candasurveyors.com.au		DETAIL & IDENTIFICATION SURVEY OF LOT 2 IN DP855598, LOCATED AT No.1 ALLAMBIE ROAD, ALLAMBIE HEIGHTS		INSTRUCTING PARTY:		RAPID PLANS		DATUM: AHD		SURVEYED BY: A									
								SURVEY DATE: 26/11/18		DRAWN BY: A											
								DATE DRAWN: 29/11/18		SCALE: 1:100@A											
								REFERENCE: 10275-18 DET		SHEET: 1 OF 1											
		Rapid Plans www.rapidplans.com.au PO Box 6193 Frenchs Forest NSW 2086 Fax: (02) 9905-8865 Mobile: 0414-945-024 Email: gregg@rapidplans.com.au				Project North N 		© Copyright Rapid Plans 2019		Rapid Plans reserves all rights to this drawing, this drawing remains the property of Rapid Plans and may not be copied without written consent, all content including intellectual, remain the property of Rapid Plans, all copies of this drawing will be returned to Rapid Plans upon request.		The builder shall check and verify all dimensions and verify all errors and omissions to the Designer. Do not scale the drawings. Drawings shall not be used for construction purposes until issued by the Designer for construction. Client: David Watkins		Project Name: Alterations & Additions 1 Allambie Road, Allambie Heights 2100		Lot 2 D.P. 855598 Drawing Title: Site Plans - Survey Plan		Scale: A3 as noted Status: DA Project No. RP1218WAT		Date: 12/07/19 Checked By: GBJ Drawing No. DA1002	