


NORTH STEYNE (ROAD)

LEGEND

- PROPOSED MASONRY WALLS.
- EXISTING MASONRY WALLS.
- C.O.S. - CONFIRM ON SITE.
- M.S.B. - METRE BOX.
- R.S. - ROLLER SHUTTER.
- R.L. - RELATIVE LEVEL.
- E.X. - EXISTING.

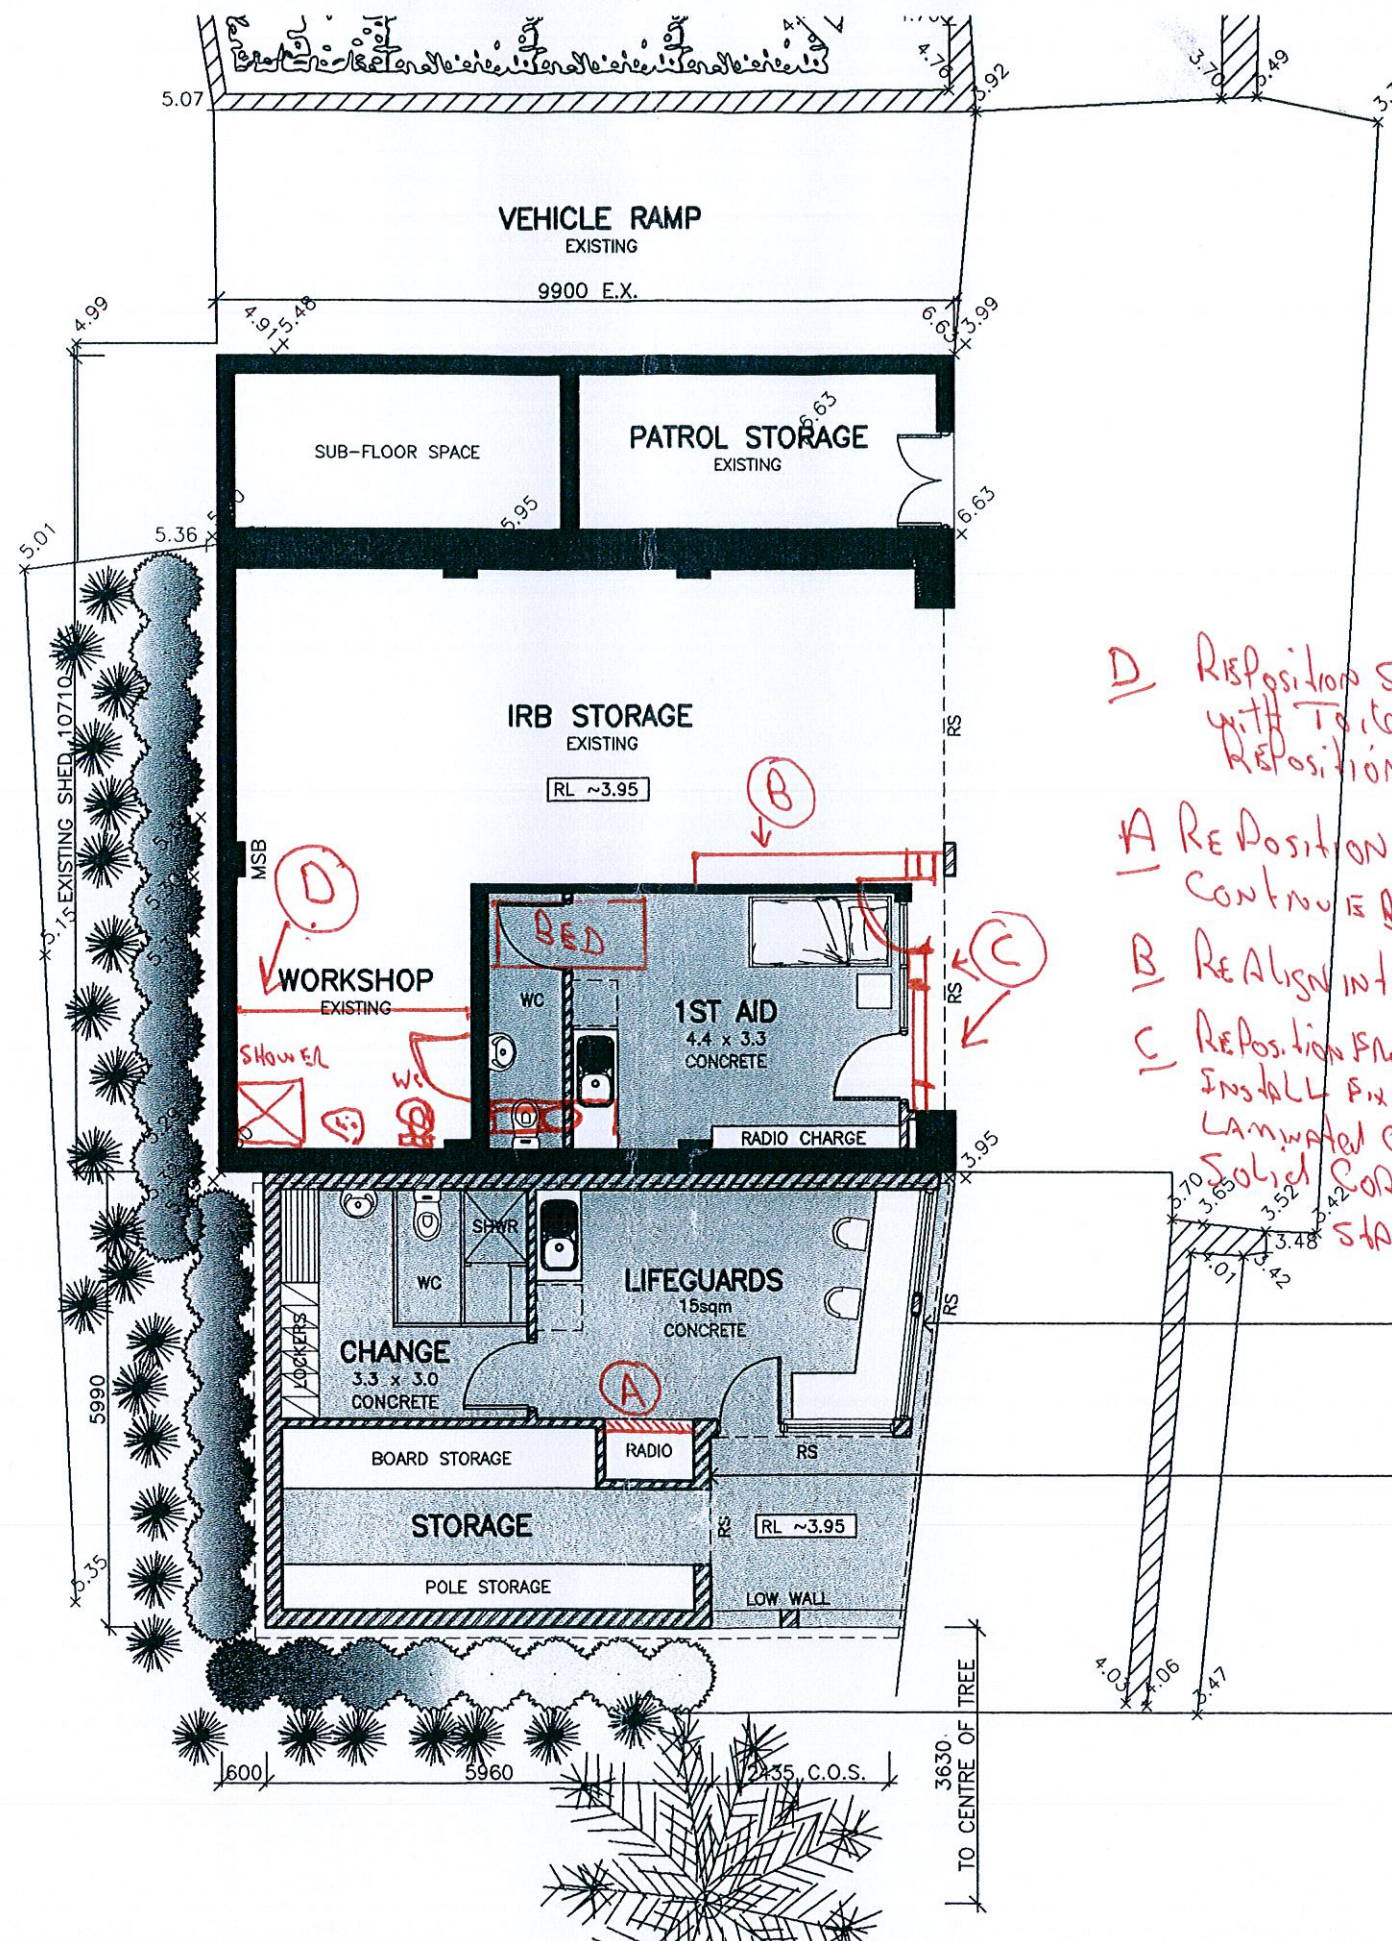

- D Reposition Shower + Toilet to Align with Toilet + Sink in Lifeguard Room
Reposition Sink in 1st Aid Room to Align with Lifeguard Room
- A Reposition Radio storage
Continue block wall
- B Realign interior wall with existing Perimeter
- C Reposition front door
Install fixed 10.38m laminated glass window
Solid core door with stainless steel sheeting

These plans relate to Development

Consent No. 311/08
The plans are NOT for construction.

NEW ALUMINIUM FRAMED WINDOWS & DOORS THROUGHOUT.

PAINTED CEMENT RENDERED BRICK WALLS EXTERNALLY. COLOUR AS SPECIFIED.

SCREEN PLANTING THROUGHOUT TO COUNCIL'S REQUIREMENTS.

A Continue block wall
Reposition Radio Area


A3 ORIGINAL SIZE

ARCHITECTS

G.GORDON FULLER & ASSOCIATES
1B, 1-5 Railway Ave or
P.O. Box 54
Wahroonga N.S.W. 2076
t: (02) 9487 4033
f: (02) 9487 4044
e: info@ggf.com.au

GGF

amend	description	date
C	ISSUED FOR DA SUBMISSION	19/02/09
B	ISSUED FOR COORDINATION	13/02/09
A	ISSUED FOR REVIEW	05/02/09

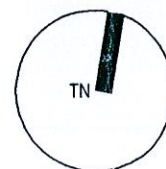

Client
Queenscliff SLSC
C/- GGF ARCHITECTS

All dimensions are in millimetres. Verify all dimensions & levels on site prior to commencement of work. Report discrepancies to Architect. Do not scale off drawing.
Copyright remains the property of GGF Architects.

Project
ALTERATIONS & ADDITIONS
North Steyne Beach Craft Shed
QUEENSCLIFF, NSW 2096
Title
PROPOSED FLOOR PLAN

D.A. SUBMISSION

Scale	Drawn/Checked	Drawing No.
1:100 @ A3	MA/CM	DA 04
Project No.	Revision	
G0902	C	