



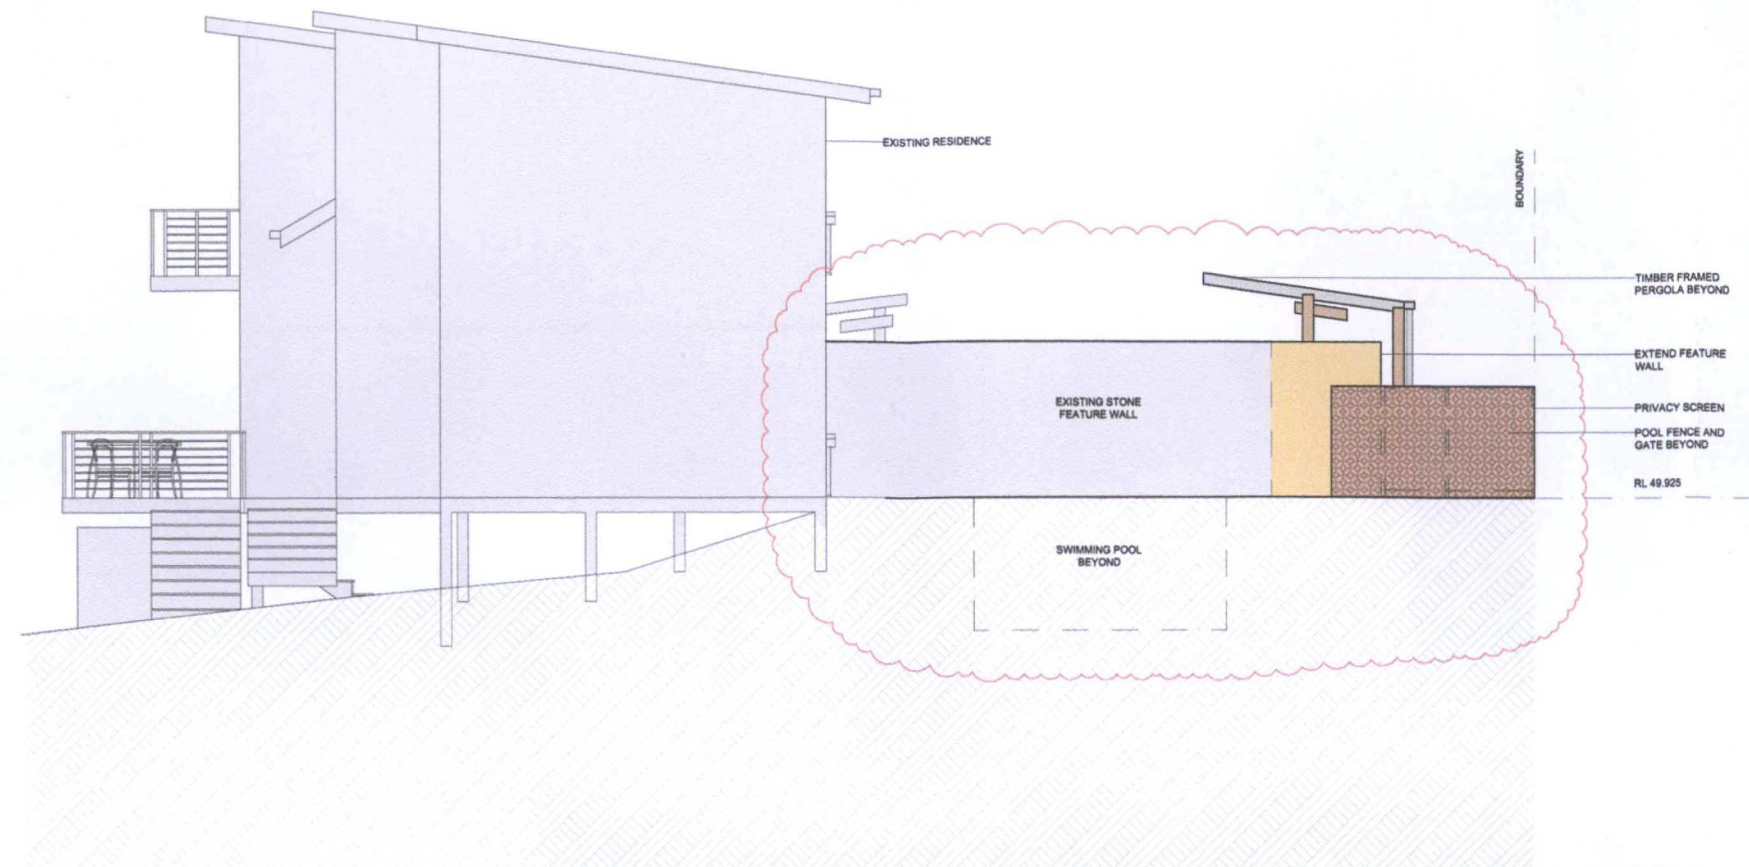

east elevation

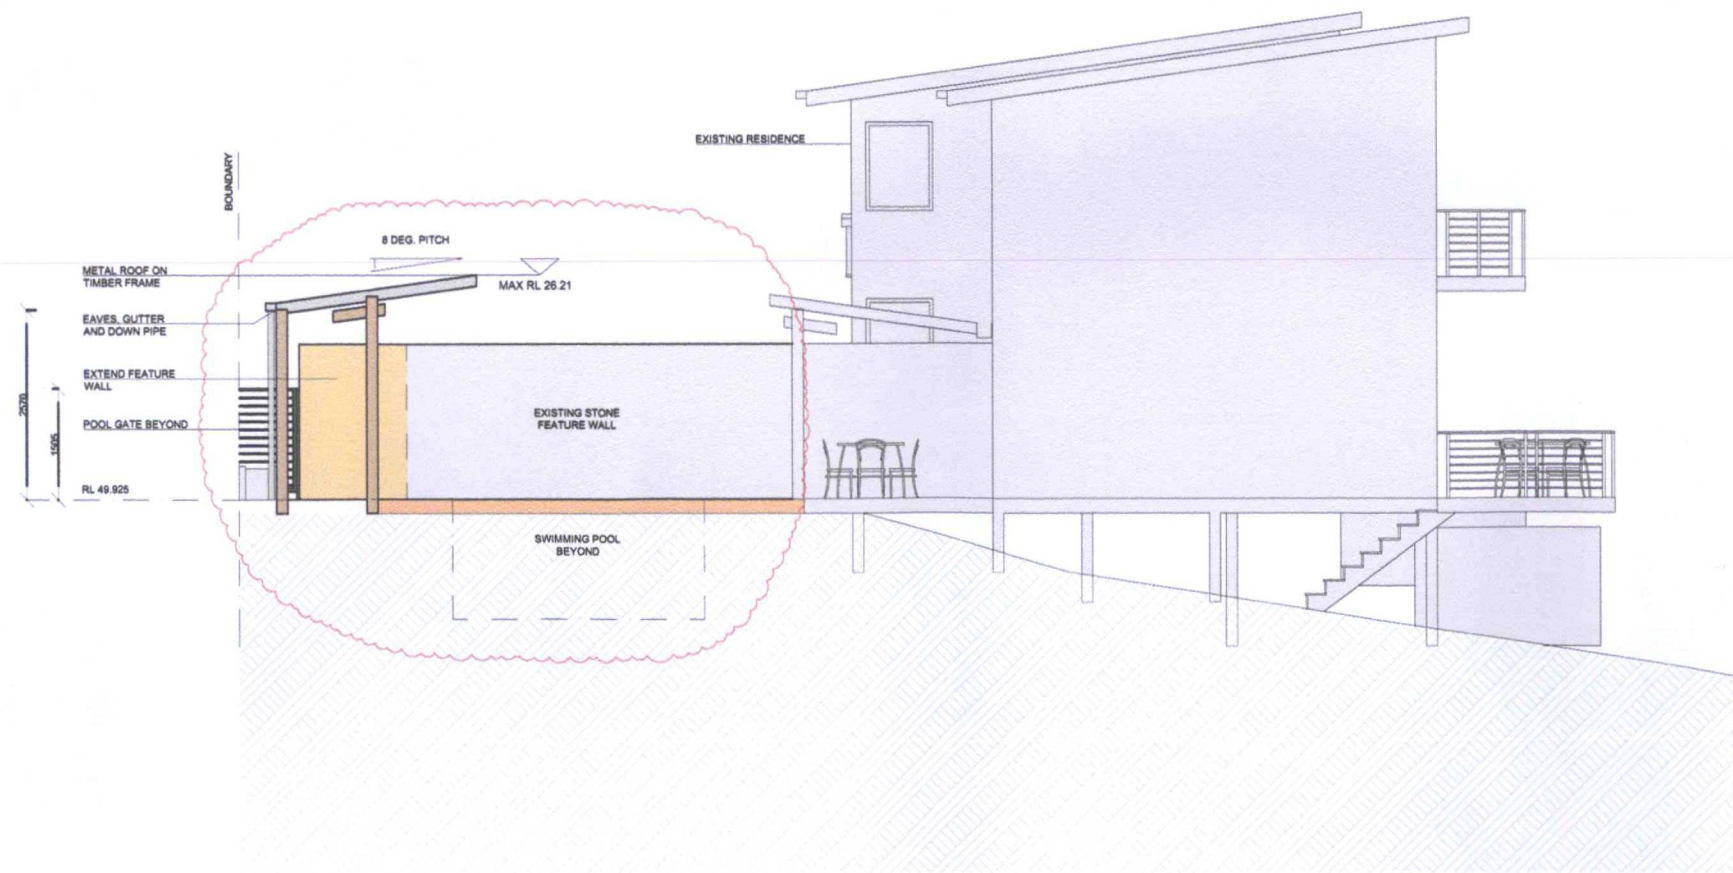


west elevation

14 yamba street north balgowlah+landscape alterations
section 96 submission

amendments

a	12.05.14 ISSUED FOR SECTION 96
	POOL MOVED TOWARDS
	NORTHERN BOUNDARY
	POOL SHAPE MODIFIED
	PAVEMENT EXTENTS MODIFIED
	FEATURE WALL EXTENDED
	PRIVACY SCREEN ADDED
	TIMBER FRAMED PERGOLA
	ADDED

applicant	t frawley
scales (A3 original)	1:100
date	may 2014
project #	14
drawn by	s hudson
revision	0

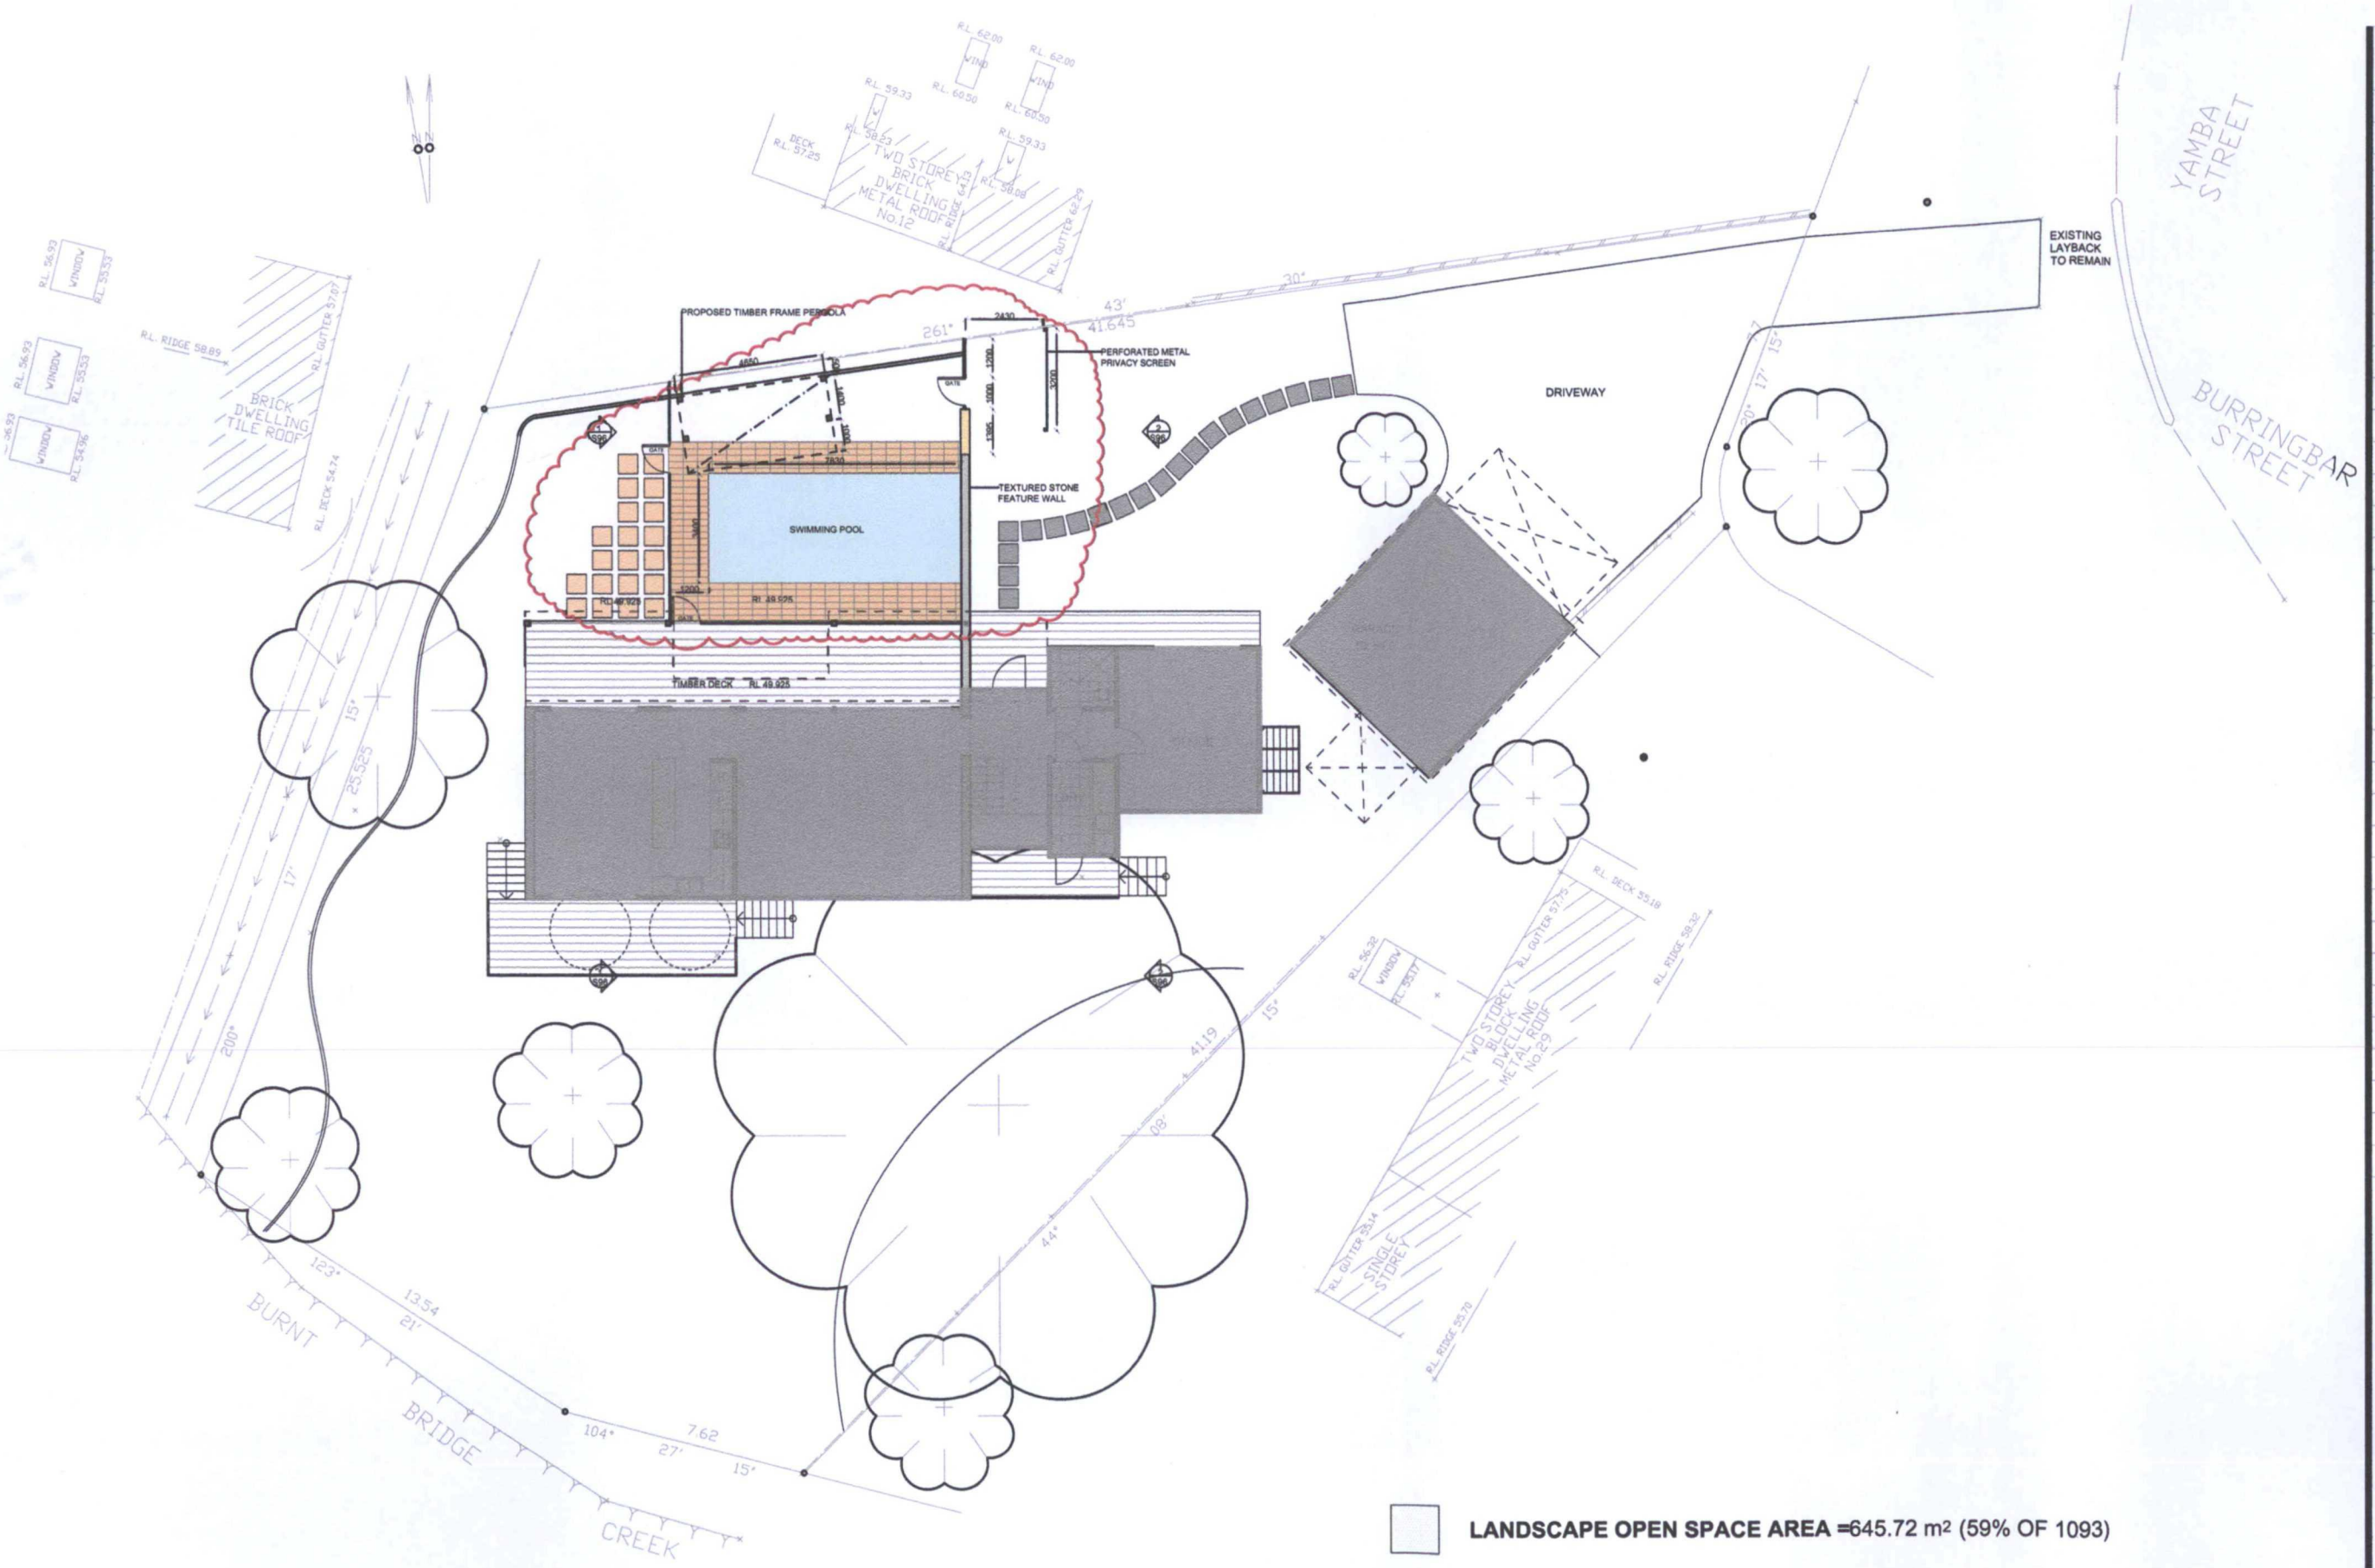

amendments	
a	12.05.14 ISSUED FOR SECTION 96
	POOL MOVED TOWARDS
	NORTHERN BOUNDARY
	POOL SHAPE MODIFIED
	PAVEMENT EXTENTS MODIFIED
	FEATURE WALL EXTENDED
	PRIVACY SCREEN ADDED
	TIMBER FRAMED PERGOLA
	ADDED

0	200	400
applicant	t frowley	
scales (A3 original)	1:200	
date	may 2014	
project #	14	
drawn by	s hudson	
revision	a	

14 yamba street north balgowlah+landscape alterations
section 96 submission