SJB Architects

We would like to Acknowledge the Traditional Custodians of the land on which we live and practice. We pay our respects to elders past, present and emerging, whose knowledge has cared for, and will continue to care for Country. We acknowledge that sovereignty was never ceded.



FOR APPROVAL

BELGRAVE ST - MANLY

35-43 Belgrave Street, Manly NSW 2095

SJB Architects


Level 2, 490 Crown Street
Surry Hills NSW
2010 Australia
T 61 2 9380 9911
www.sjb.com.au


Project Number: 6693
Date: 27/11/2023
Client: TIME & PLACE


Contents

```
DA-0000 COVER
DA-0101 LOCATION PLAN
DA-0103 SITE PLAN & SITE ANALYSIS
DA-0110 FLOOR PLAN - BASEMENT 2
DA-0111 FLOOR PLAN - BASEMENT 1
DA-0112 FLOOR PLAN - GROUND
DA-0113 FLOOR PLAN - LEVEL 1
DA-0114 FLOOR PLAN - LEVEL 2
DA-0115 FLOOR PLAN - LEVEL 3
DA-0116 FLOOR PLAN - LEVEL 4
DA-0117 FLOOR PLAN - ROOF
DA-1401 ELEVATION NORTH
DA-1402 ELEVATION EAST
DA-1403 ELEVATION SOUTH
DA-1404 ELEVATION - WEST
DA-1410 STREETSCAPE ELEVATION
DA-1501 SECTION A-A
DA-1502 SECTION B-B
DA-1503 SECTION C - C
DA-2510 3D HEIGHT PLANE DIAGRAM
DA-4400 APARTMENT PLAN - ADAPTABLE UNIT -SHEET 1
DA-4401 APARTMENT PLAN - ADAPTABLE UNIT -SHEET 2
DA-6020 SHADOW DIAGRAMS (WINTER SOLSTICE) 9AM
DA-6021 SHADOW DIAGRAMS (WINTER SOLSTICE) 12PM
DA-6022 SHADOW DIAGRAMS (WINTER SOLSTICE) 3PM
DA-6030 VIEWS FROM THE SUN (WINTER SOLSTICE) - SHEET 1
DA-6031 VIEWS FROM THE SUN (WINTER SOLSTICE) - SHEET 2
DA-6032 VIEWS FROM THE SUN (WINTER SOLSTICE) - SHEET 3
DA-6033 VIEWS FROM THE SUN (WINTER SOLSTICE) - SHEET 4
DA-6040 SOLAR COMPLIANCE
DA-6041 CROSS VENTILATION COMPLIANCE
DA-6101 AREA PLANS GFA
DA-6601 PHOTOMONTAGE - VIEW FROM BELGRAVE ST
DA-6602 PHOTOMONTAGE - VIEW FROM WHISTLER ST
DA-6603 PHOTOMONTAGE - VIEW FROM MANLY OVAL
DA-6604 PHOTOMONTAGE - INTERNAL COURTYARD
DA-6610 EXTERNAL FINISHES
```



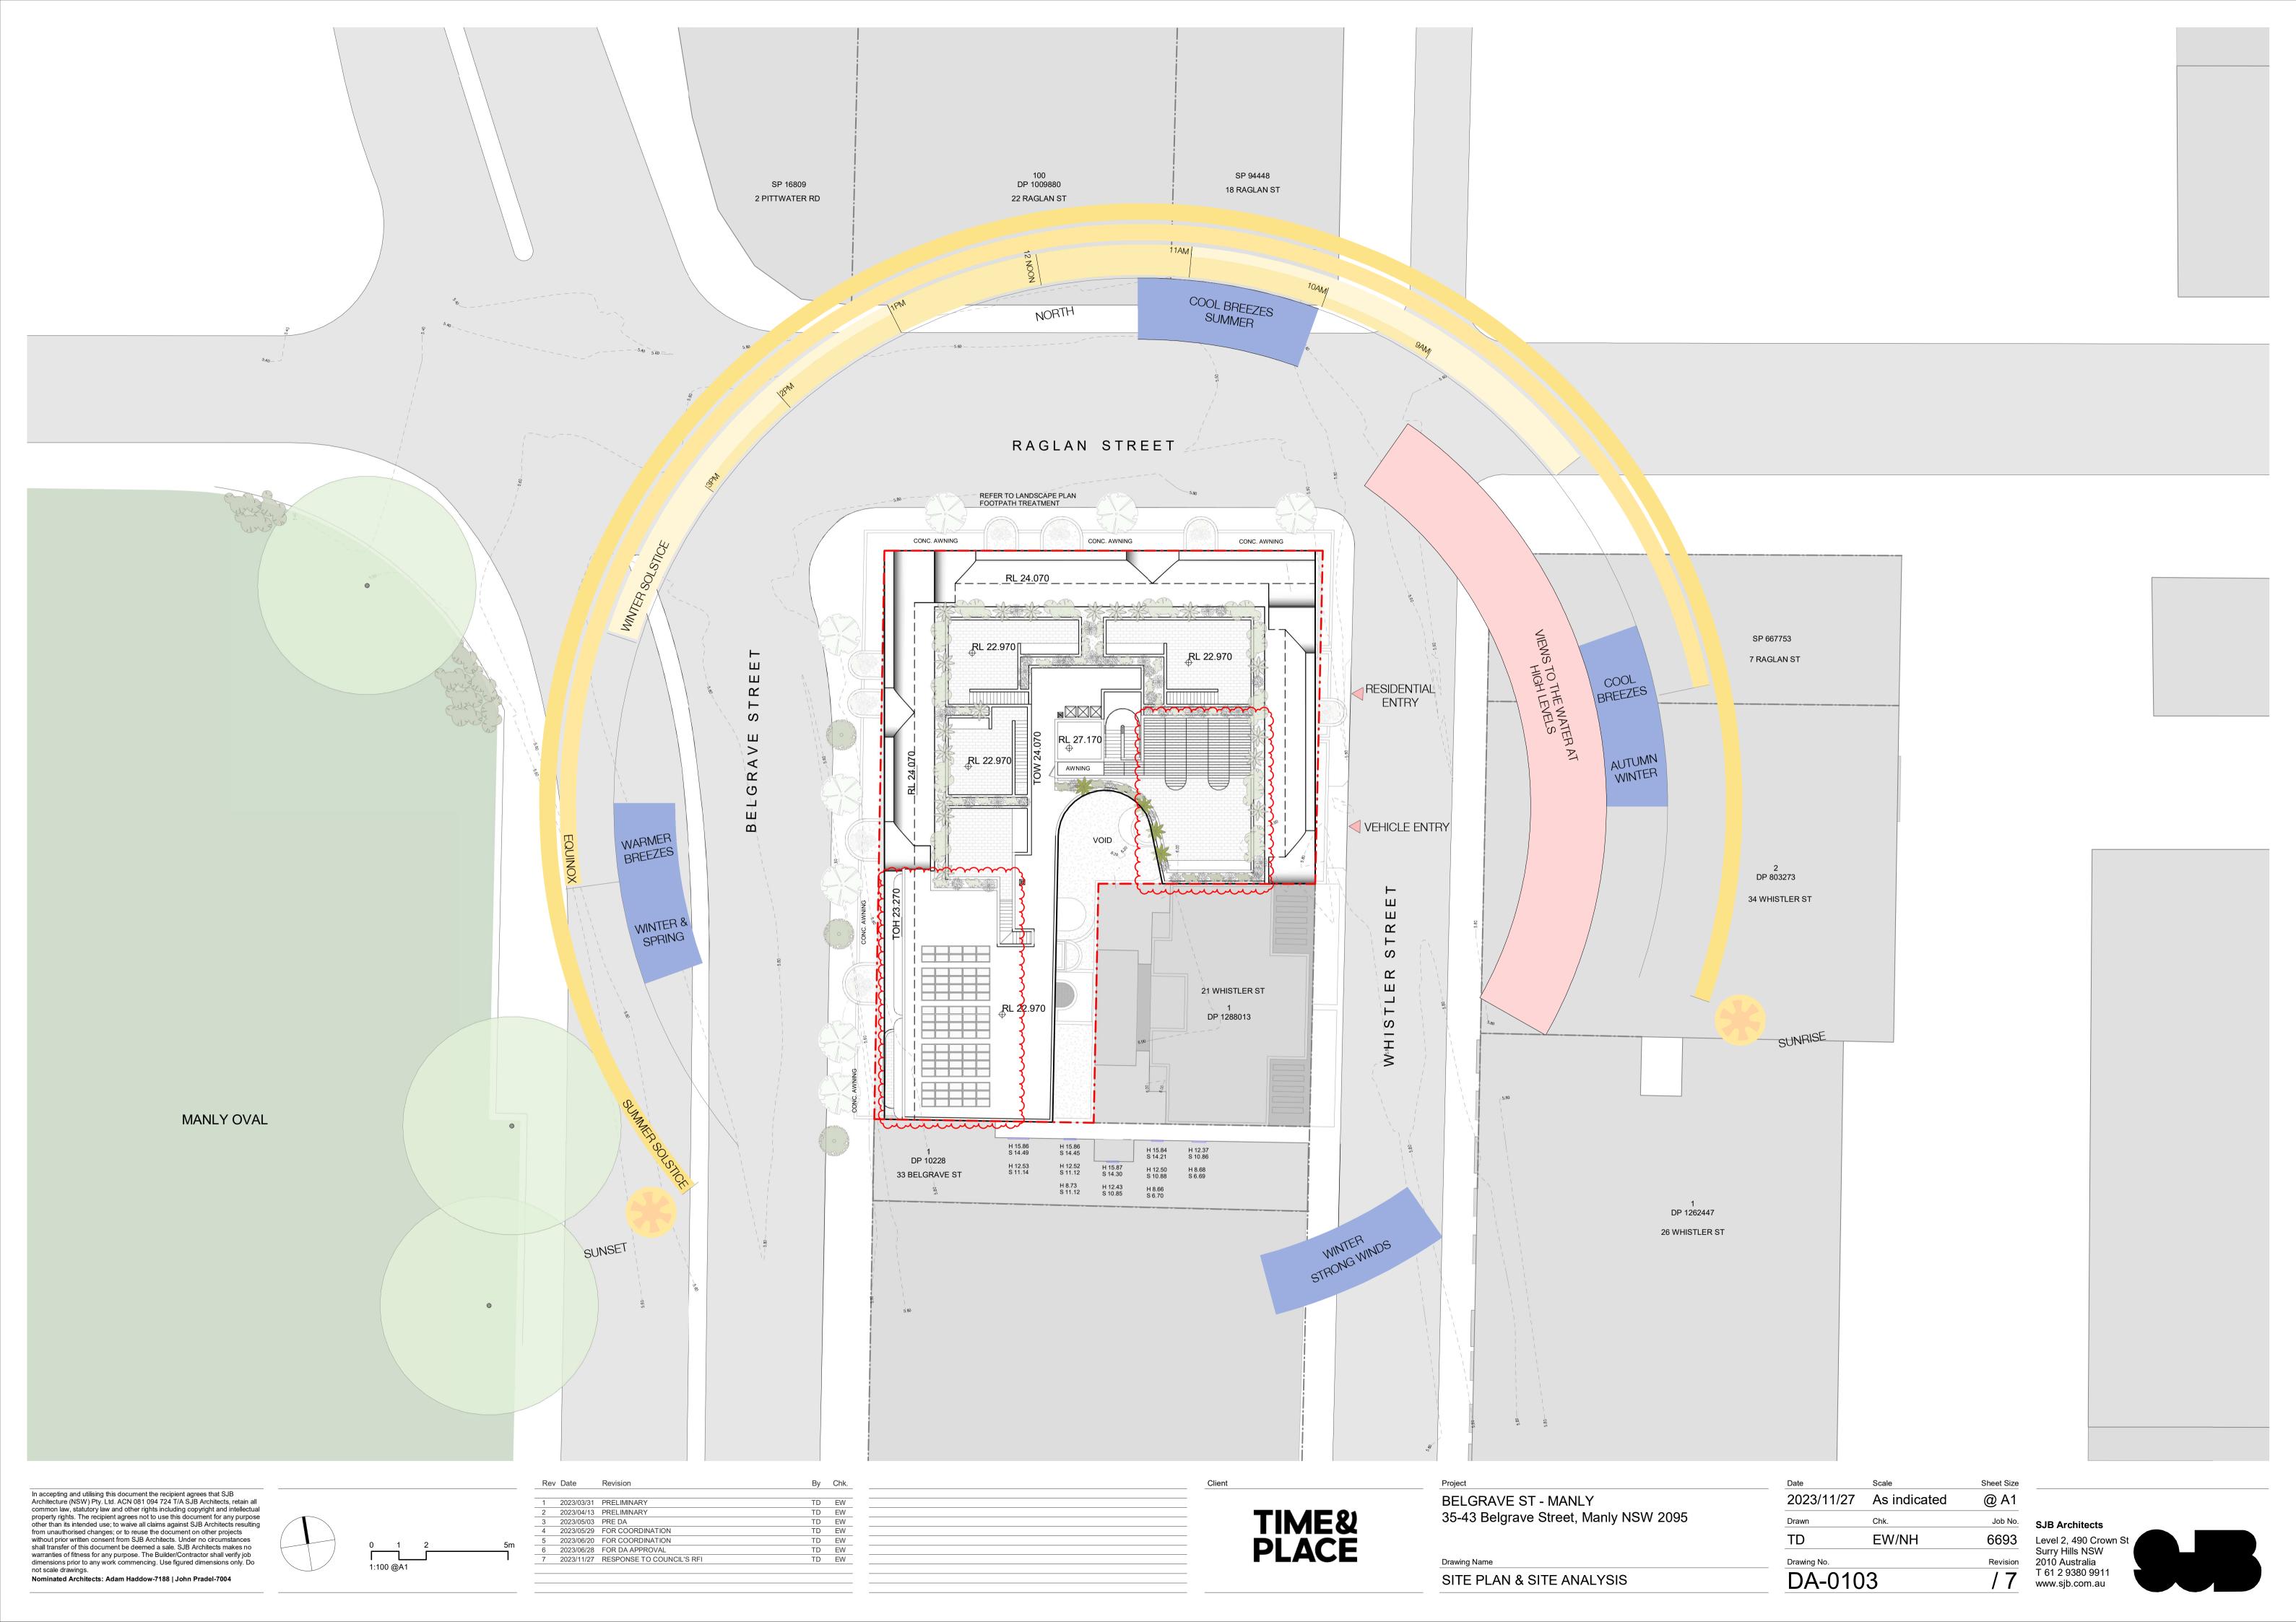

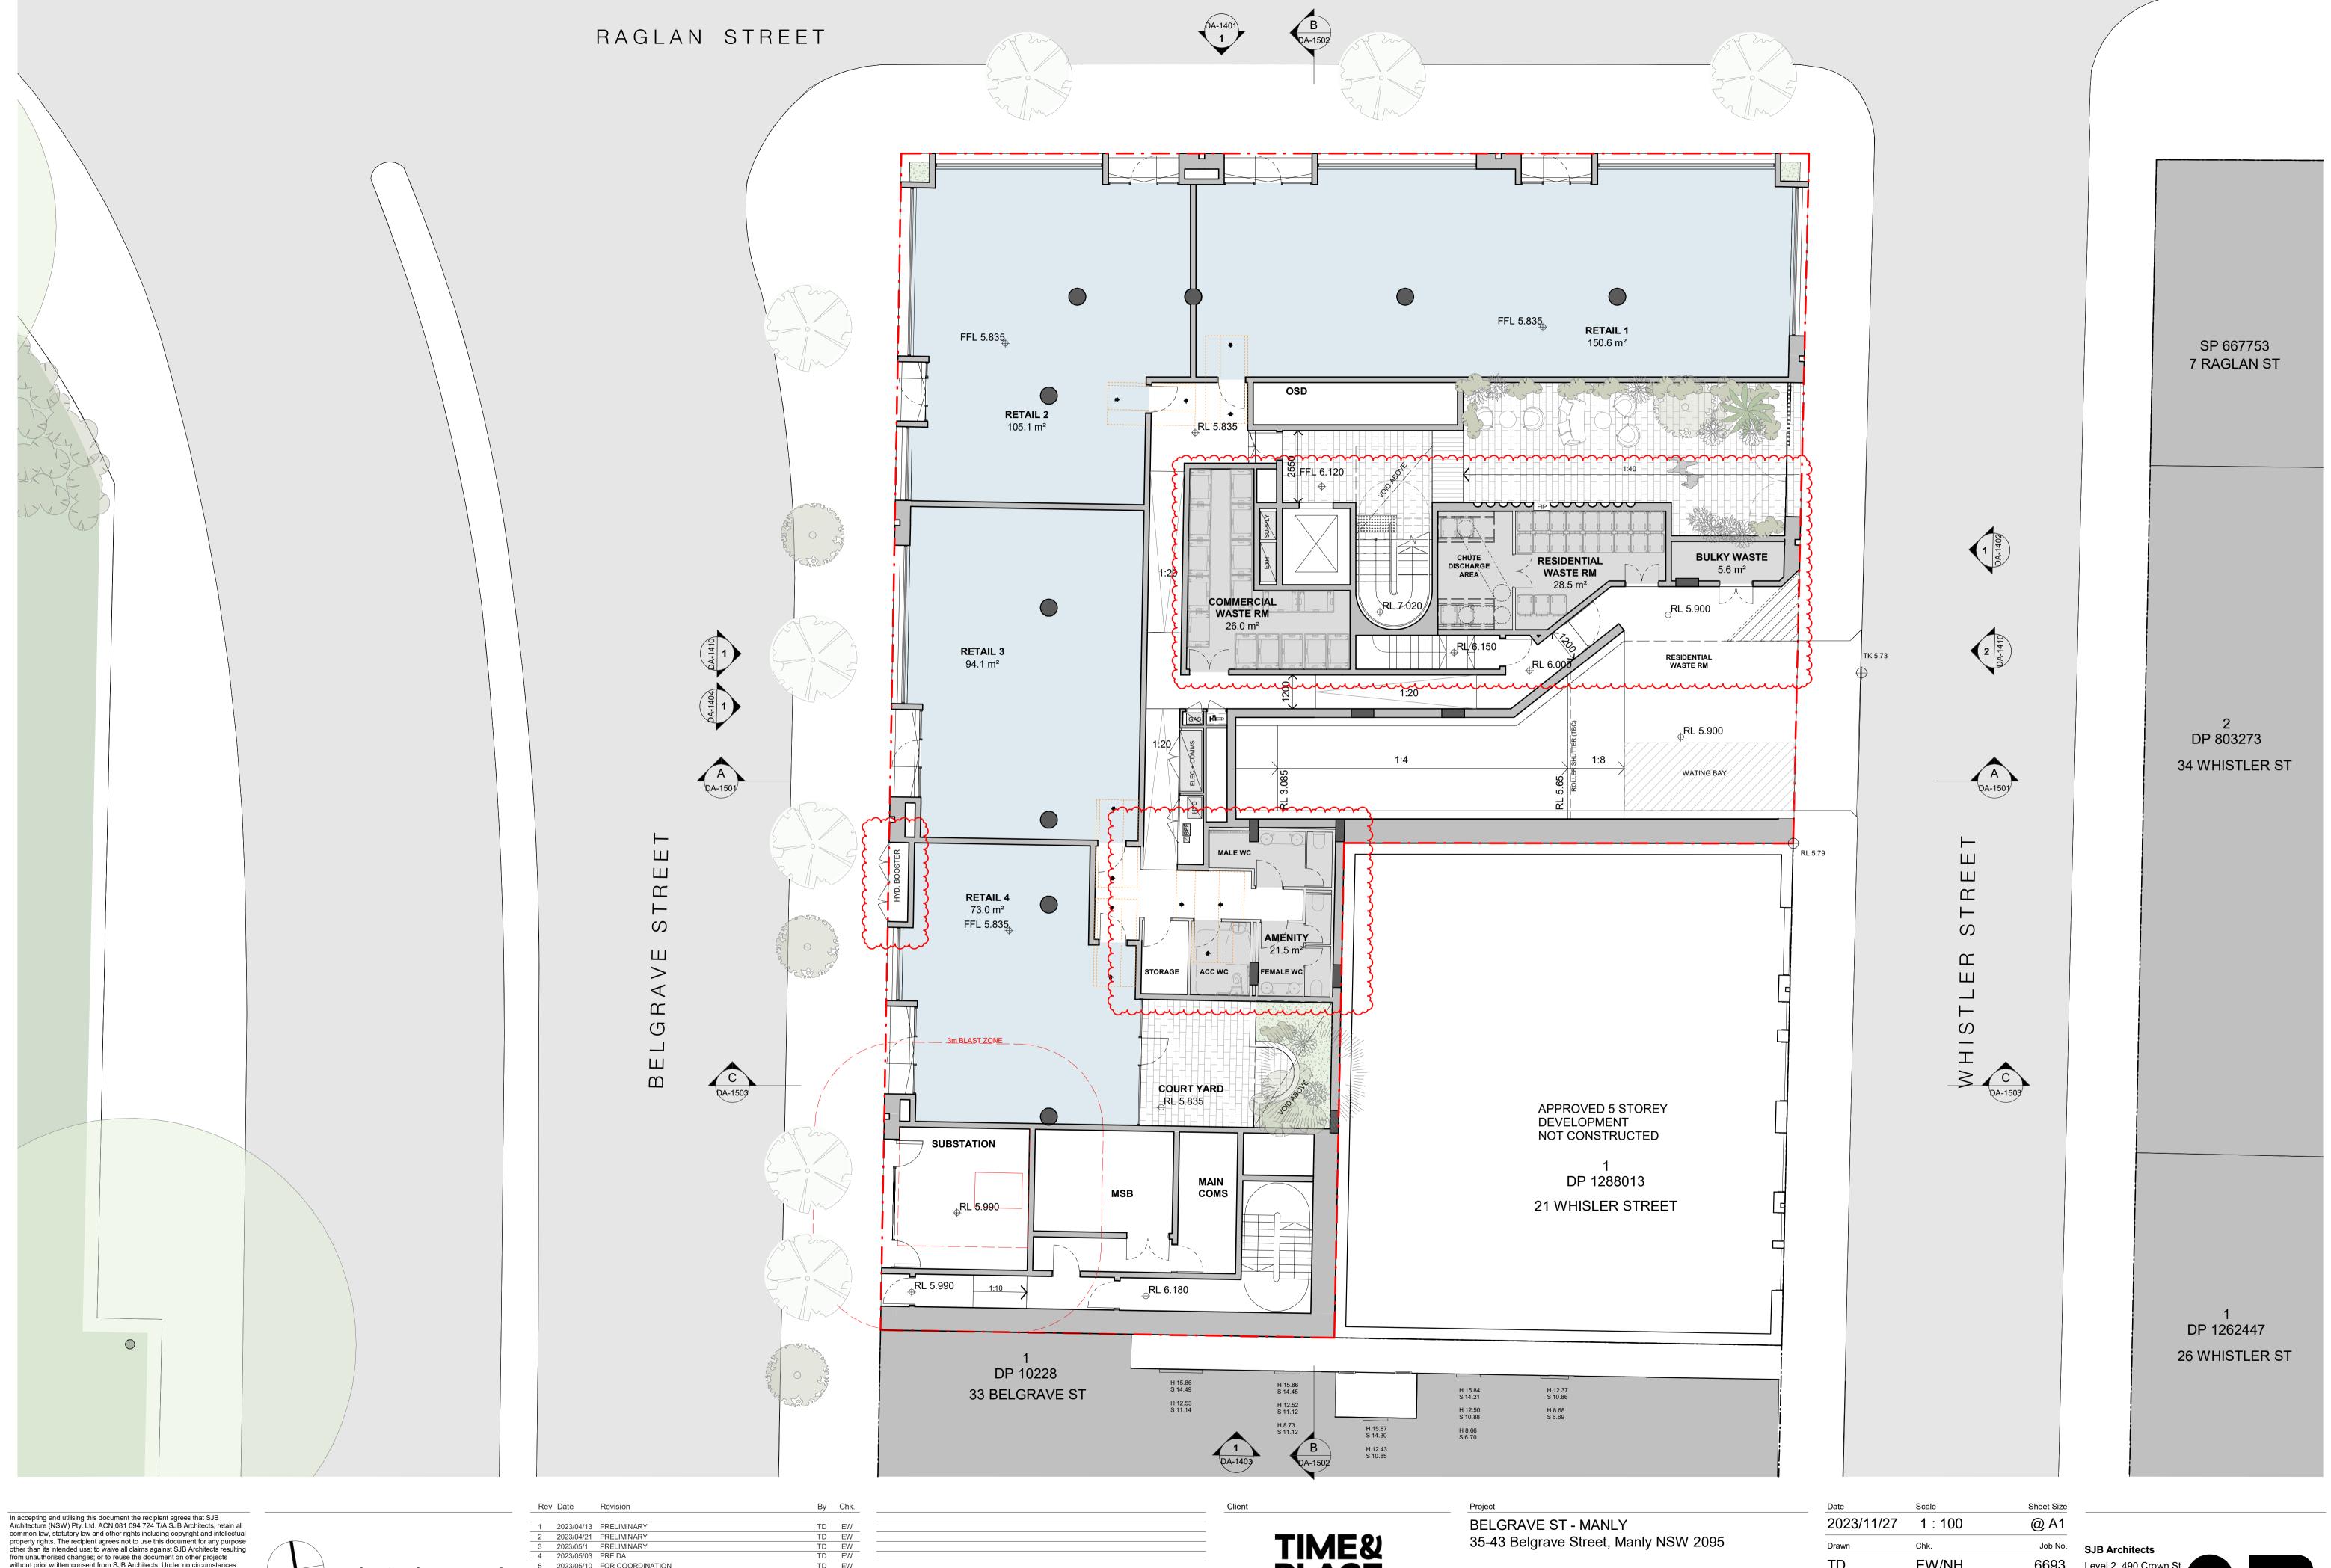

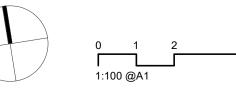

2023/05/10 FOR COORDINATION 2023/05/29 FOR COORDINATION 2023/06/20 FOR COORDINATION 2023/06/28 FOR DA APPROVAL 9 2023/11/27 RESPONSE TO COUNCIL'S RFI

TIME&PLACE

Drawing Name FLOOR PLAN - GROUND

DA-011	2	/ 9
Drawing No.		Revision
TD	EW/NH	6693
Drawn	Chk.	Job No.
2023/11/27	1 : 100	@ A1
Date	Odaic	Officer Gize





2023/06/20 FOR COORDINATION 2023/06/28 FOR DA APPROVAL

8 2023/11/27 RESPONSE TO COUNCIL'S RFI

1:100 @A1

not scale drawings.

Nominated Architects: Adam Haddow-7188 | John Pradel-7004



Revision

Drawing No.


DA-0116

Drawing Name

FLOOR PLAN - LEVEL 4





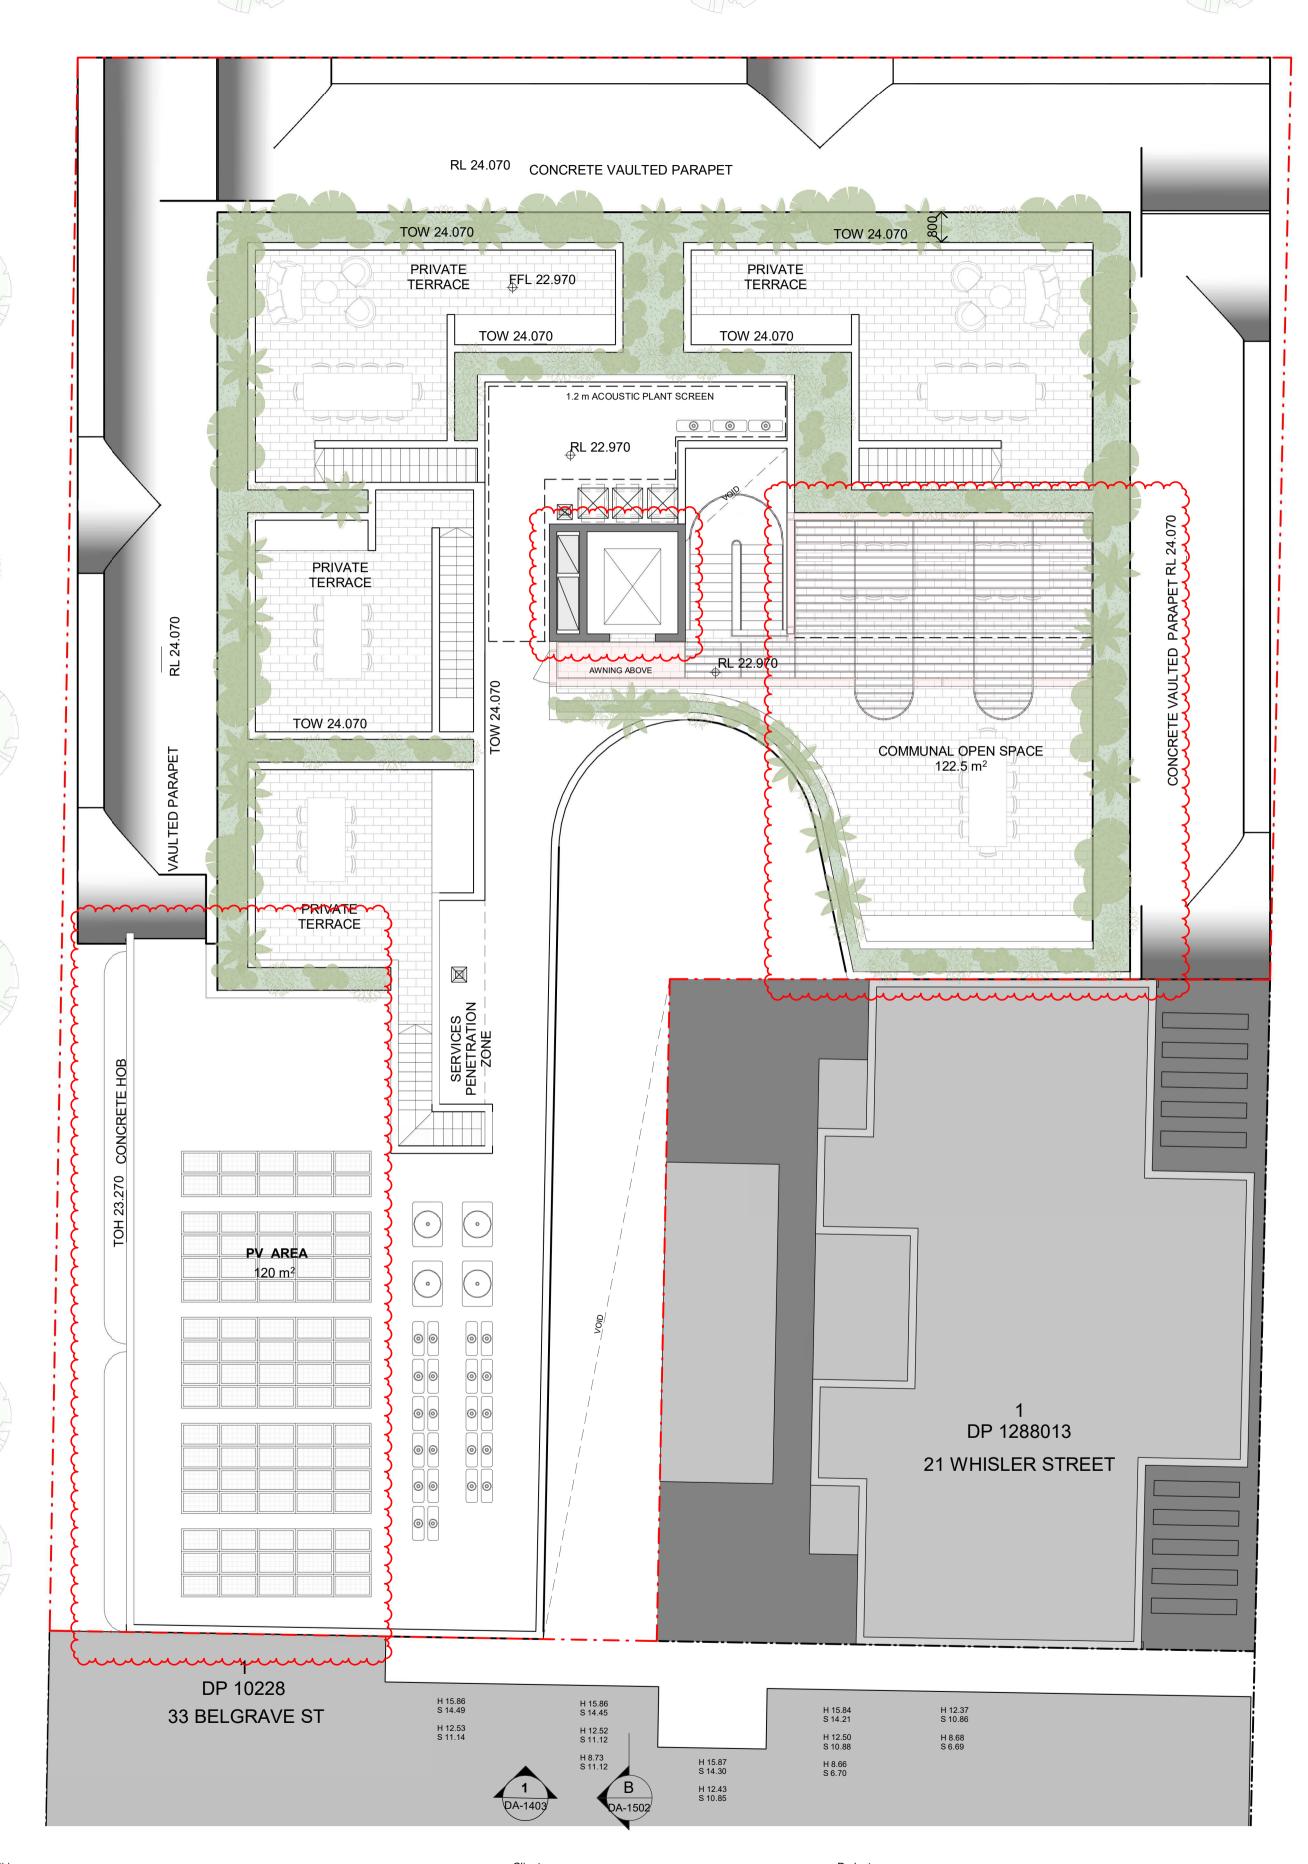



 \square

S


DP 803273 34 WHISTLER ST

SP 667753


7 RAGLAN ST

DP 1262447 26 WHISTLER ST

In accepting and utilising this document the recipient agrees that SJB Architecture (NSW) Pty. Ltd. ACN 081 094 724 T/A SJB Architects, retain all Architecture (NSW) Pty. Ltd. ACN 081 094 7/24 1/A SJB Architects, retain all common law, statutory law and other rights including copyright and intellectual property rights. The recipient agrees not to use this document for any purpose other than its intended use; to waive all claims against SJB Architects resulting from unauthorised changes; or to reuse the document on other projects without prior written consent from SJB Architects. Under no circumstances shall transfer of this document be deemed a sale. SJB Architects makes no warranties of fitness for any purpose. The Builder/Contractor shall verify job dimensions prior to any work commencing. Use figured dimensions only. Do not scale drawings. not scale drawings. Nominated Architects: Adam Haddow-7188 | John Pradel-7004

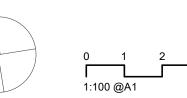

2023/04/21 PRELIMINARY 2023/05/1 PRELIMINARY
2023/05/03 PRE DA
2023/05/29 FOR COORDINATION 2023/06/20 FOR COORDINATION 2023/06/28 FOR DA APPROVAL 2023/11/27 RESPONSE TO COUNCIL'S RFI

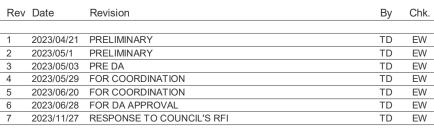

BEL




BELGRAVE ST - MANLY 35-43 Belgrave Street, Manly NSW 2095

Drawing Name	
FLOOR PLAN - ROOF	

Date	Scale	Sheet Size
2023/11/27	1:100	@ A1
Drawn	Chk.	Job No.
TD	EW/NH	6693
Drawing No.		Revision
DA-011	7	77



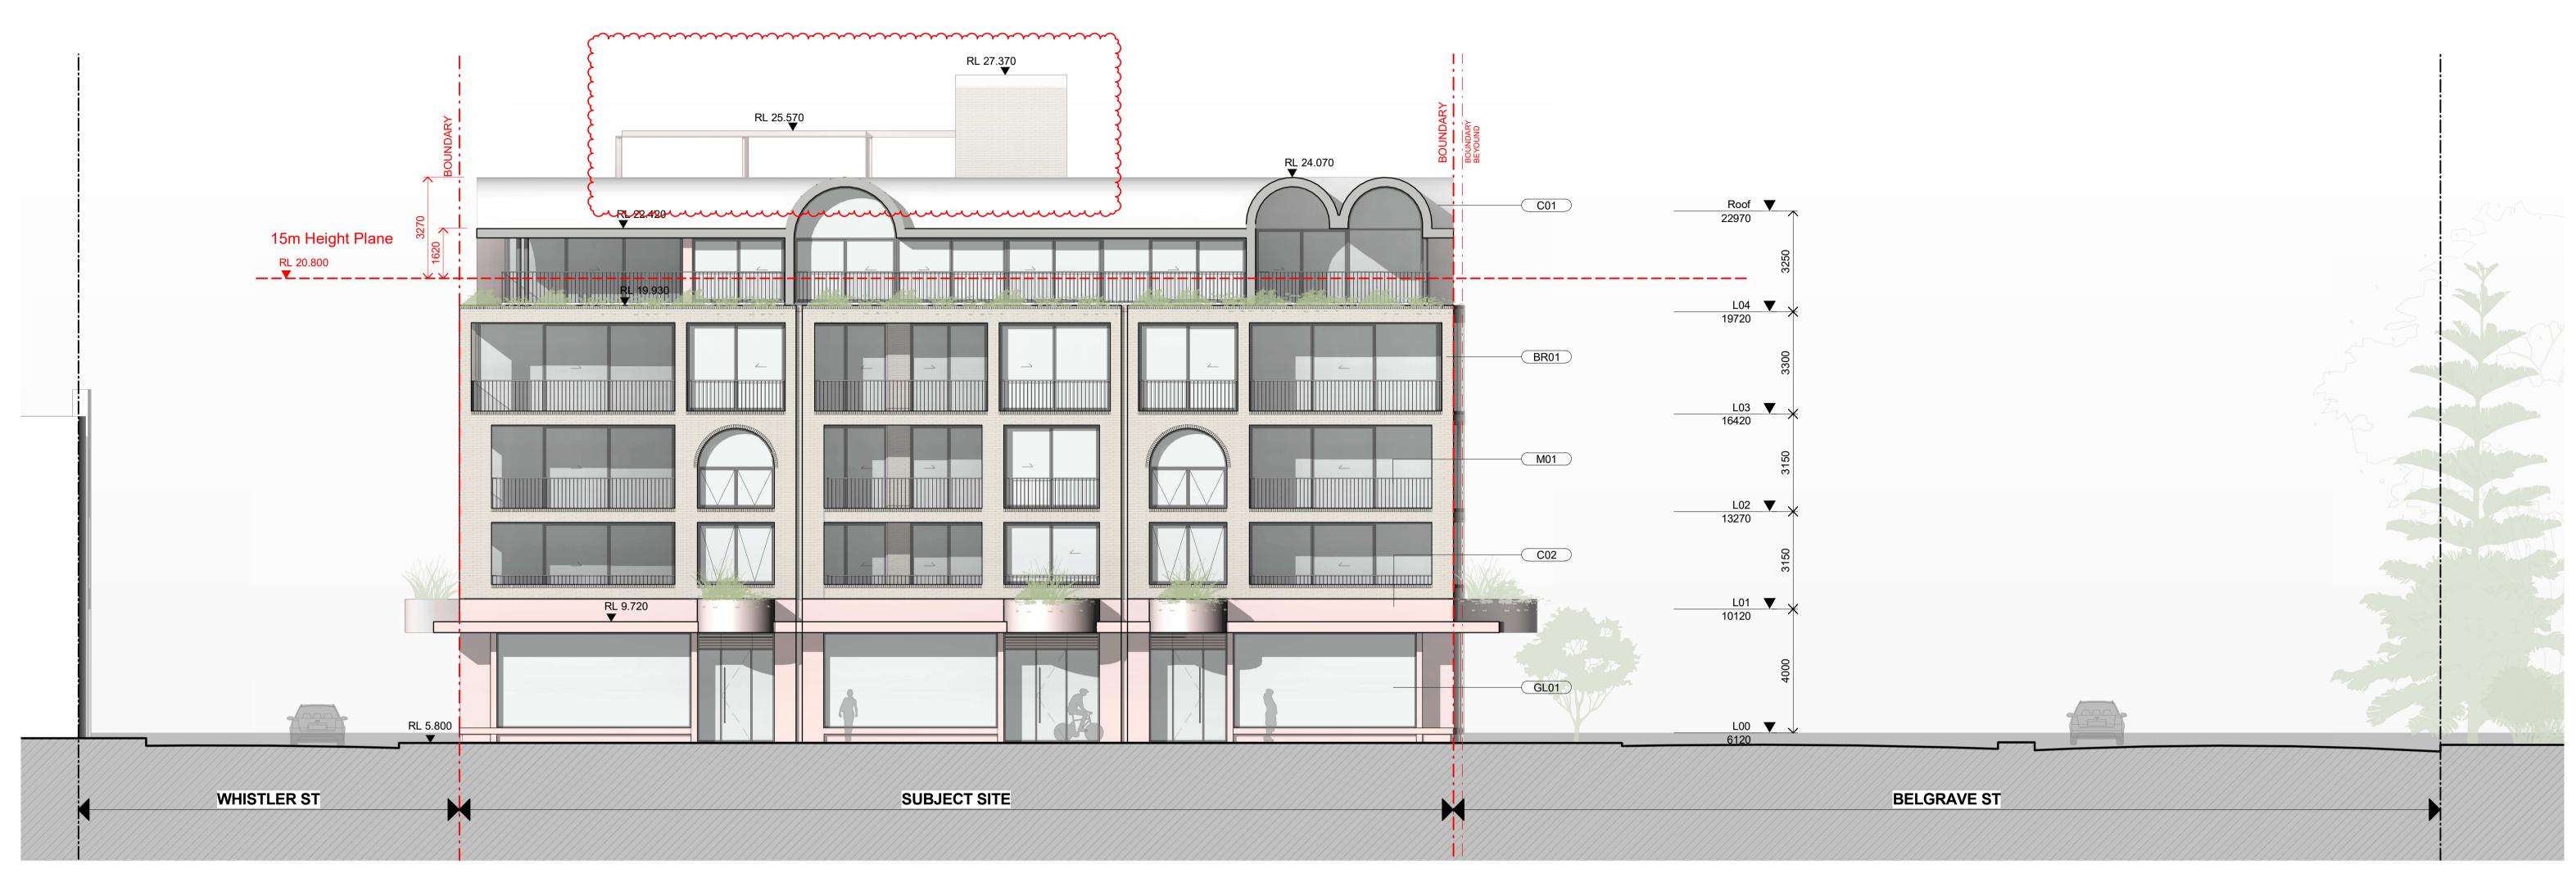

1 ELEVATION NORTH ELEVATION

SCALE 1:100

MATERIAL LEGEND

CONCRETE

C01

OFFORM - CONCRETE
WARM FINISH



C02 COLOURED CONCRETE. FINISH TO BE CONFIRMED



BRICKWORK

BR01

LONG FORMAT BRICKWORK



METALWORK

M01

METAL PALISADE BALUSTRADE - POWDER COATED
MATCH COLOURED CONCRETE COLOUR



M02
OPERABLE ALUMINIUM SCREEN
MATCH COLOURED CONCRETE COLOUR





GLAZING
GL01
VISION GLAZING



In accepting and utilising this document the recipient agrees that SJB Architecture (NSW) Pty. Ltd. ACN 081 094 724 T/A SJB Architects, retain all common law, statutory law and other rights including copyright and intellectual property rights. The recipient agrees not to use this document for any purpose other than its intended use; to waive all claims against SJB Architects resulting from unauthorised changes; or to reuse the document on other projects without prior written consent from SJB Architects. Under no circumstances shall transfer of this document be deemed a sale. SJB Architects makes no warranties of fitness for any purpose. The Builder/Contractor shall verify job dimensions prior to any work commencing. Use figured dimensions only. Do not scale drawings.

Nominated Architects: Adam Haddow-7188 | John Pradel-7004

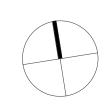

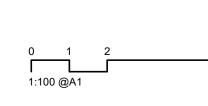

Rev Date	Revision	Ву	Chk.
1 2023/05/29	FOR COORDINATION	TD	EW
2 2023/06/20	FOR COORDINATION	TD	EW
3 2023/06/28	FOR DA APPROVAL	TD	EW
4 2023/11/27	RESPONSE TO COUNCIL'S RFI	TD	EW

TIME& PLACE

BELGRA	AVE ST - MANLY
35-43 Be	elgrave Street, Manly NSW 2095

 Date
 Scale
 Sheet Size

 2023/11/27
 As indicated
 @ A1


 Drawn
 Chk.
 Job No.

 TD
 EW/NH
 6693

 Drawing No.
 Revision

 DA-1401
 / 4



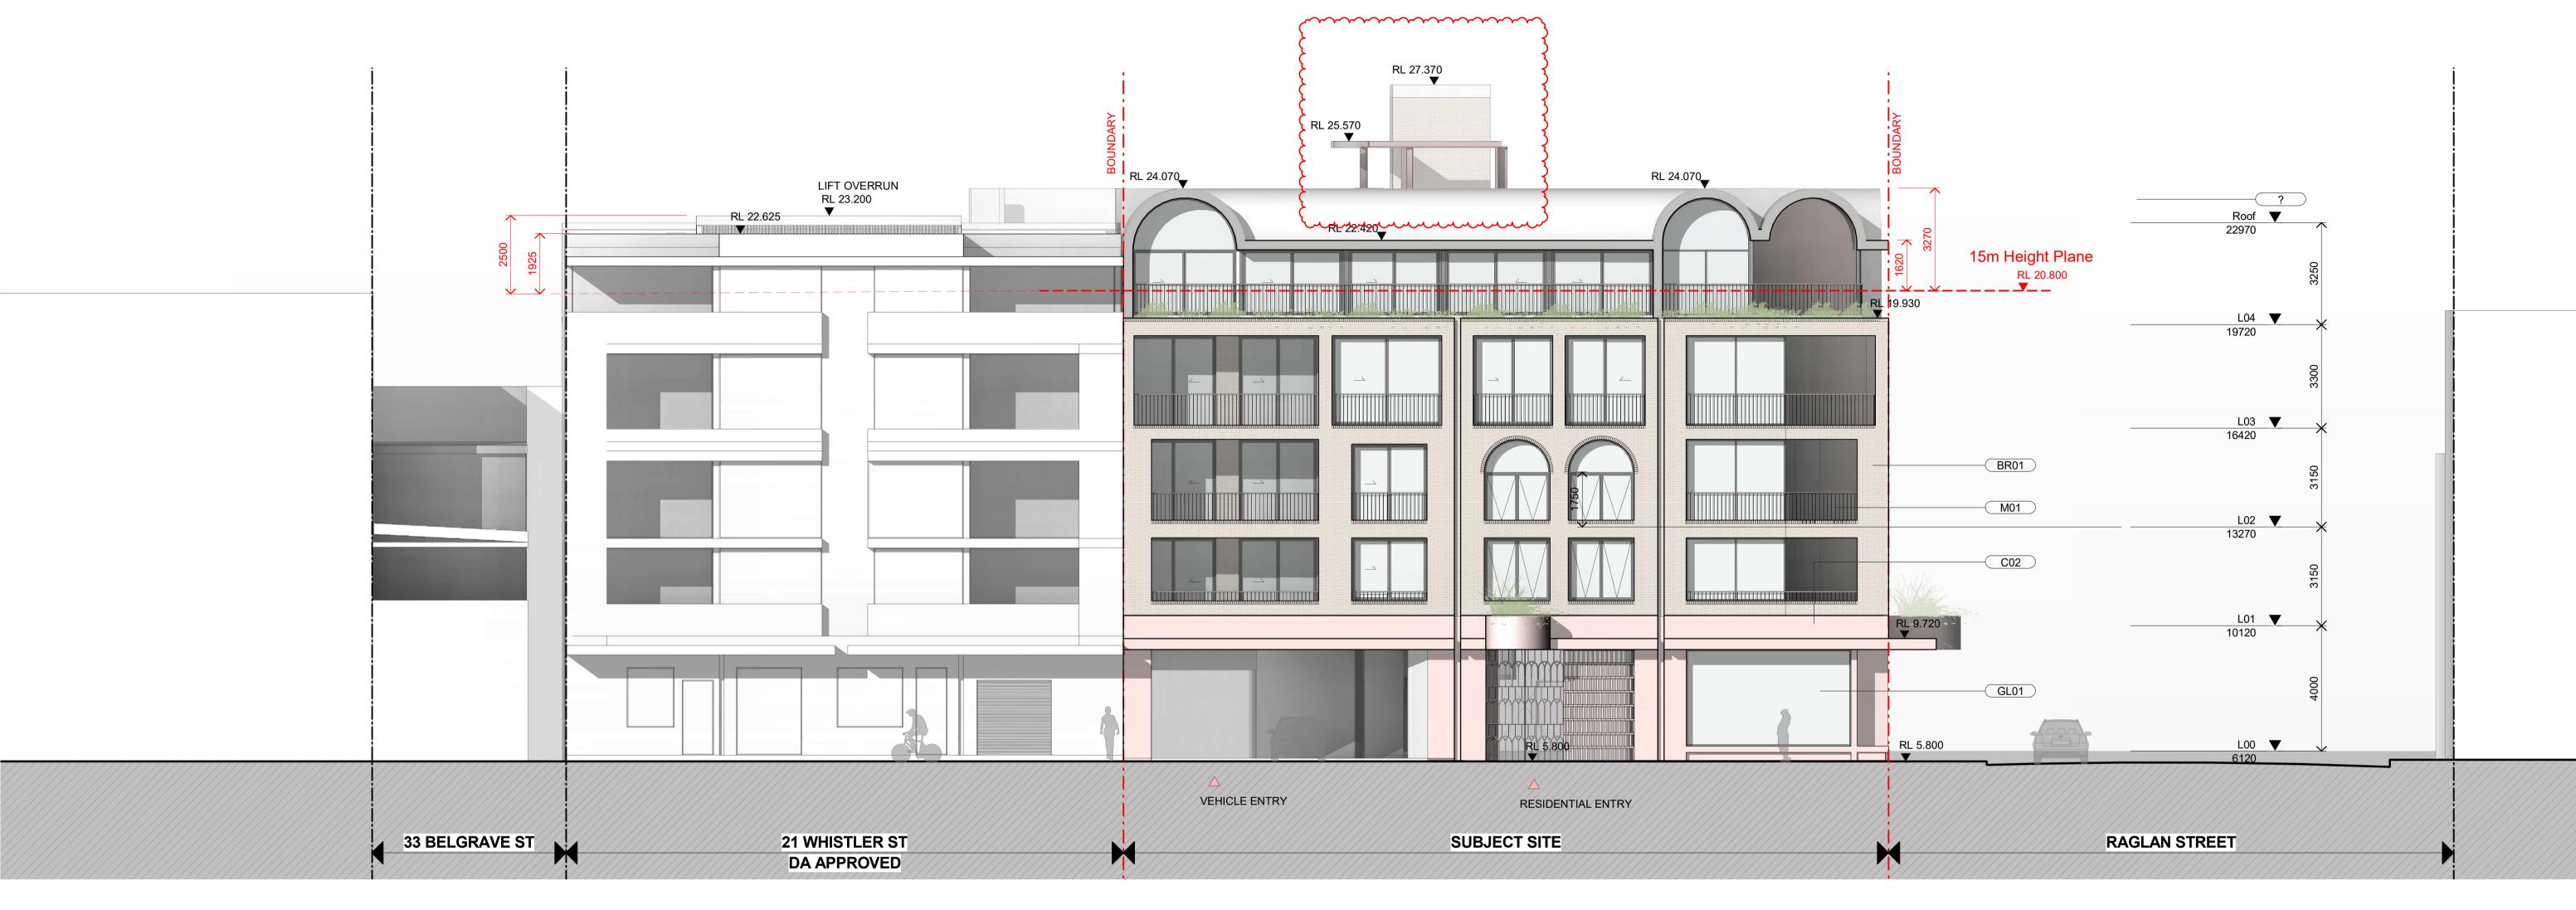

1 ELEVATION EAST ELEVATION

SCALE 1:100

MATERIAL LEGEND

CONCRETE

C01

OFFORM - CONCRETE
WARM FINISH



C02
COLOURED CONCRETE.
FINISH TO BE CONFIRMED



BRICKWORK

LONG FORMAT BRICKWORK

BR01

METALWORK

M01
METAL PALISADE BALUSTRADE - POWDER COATED
MATCH COLOURED CONCRETE COLOUR



M02
OPERABLE ALUMINIUM SCREEN
MATCH COLOURED CONCRETE COLOUR




GLAZING
GL01
VISION GLAZING



In accepting and utilising this document the recipient agrees that SJB Architecture (NSW) Pty. Ltd. ACN 081 094 724 T/A SJB Architects, retain all common law, statutory law and other rights including copyright and intellectual property rights. The recipient agrees not to use this document for any purpose other than its intended use; to waive all claims against SJB Architects resulting from unauthorised changes; or to reuse the document on other projects without prior written consent from SJB Architects. Under no circumstances shall transfer of this document be deemed a sale. SJB Architects makes no warranties of fitness for any purpose. The Builder/Contractor shall verify job dimensions prior to any work commencing. Use figured dimensions only. Do not scale drawings.

Nominated Architects: Adam Haddow-7188 | John Pradel-7004

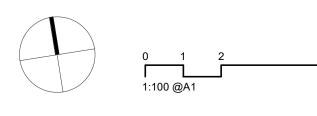

Rev	Date	Revision	Ву	Chk.
1	2023/05/29	FOR COORDINATION	TD	EW
2	2023/06/20	FOR COORDINATION	TD	EW
3	2023/06/28	FOR DA APPROVAL	TD	EW


TIME& PLACE

Project
BELGRAVE ST - MANLY
35-43 Belgrave Street, Manly NSW 2095

-
Drawing Name
ELEVATION EAST

Date	Scale	Sheet Size
2023/06/28	As indicated	@ A1
Drawn	Chk.	Job No.
TD	EW/NH	6693
Drawing No.		Revision
DA-140	2	/ 3

SJB Architects
Level 2, 490 Crown St
Surry Hills NSW
2010 Australia
T 61 2 9380 9911
www.sjb.com.au

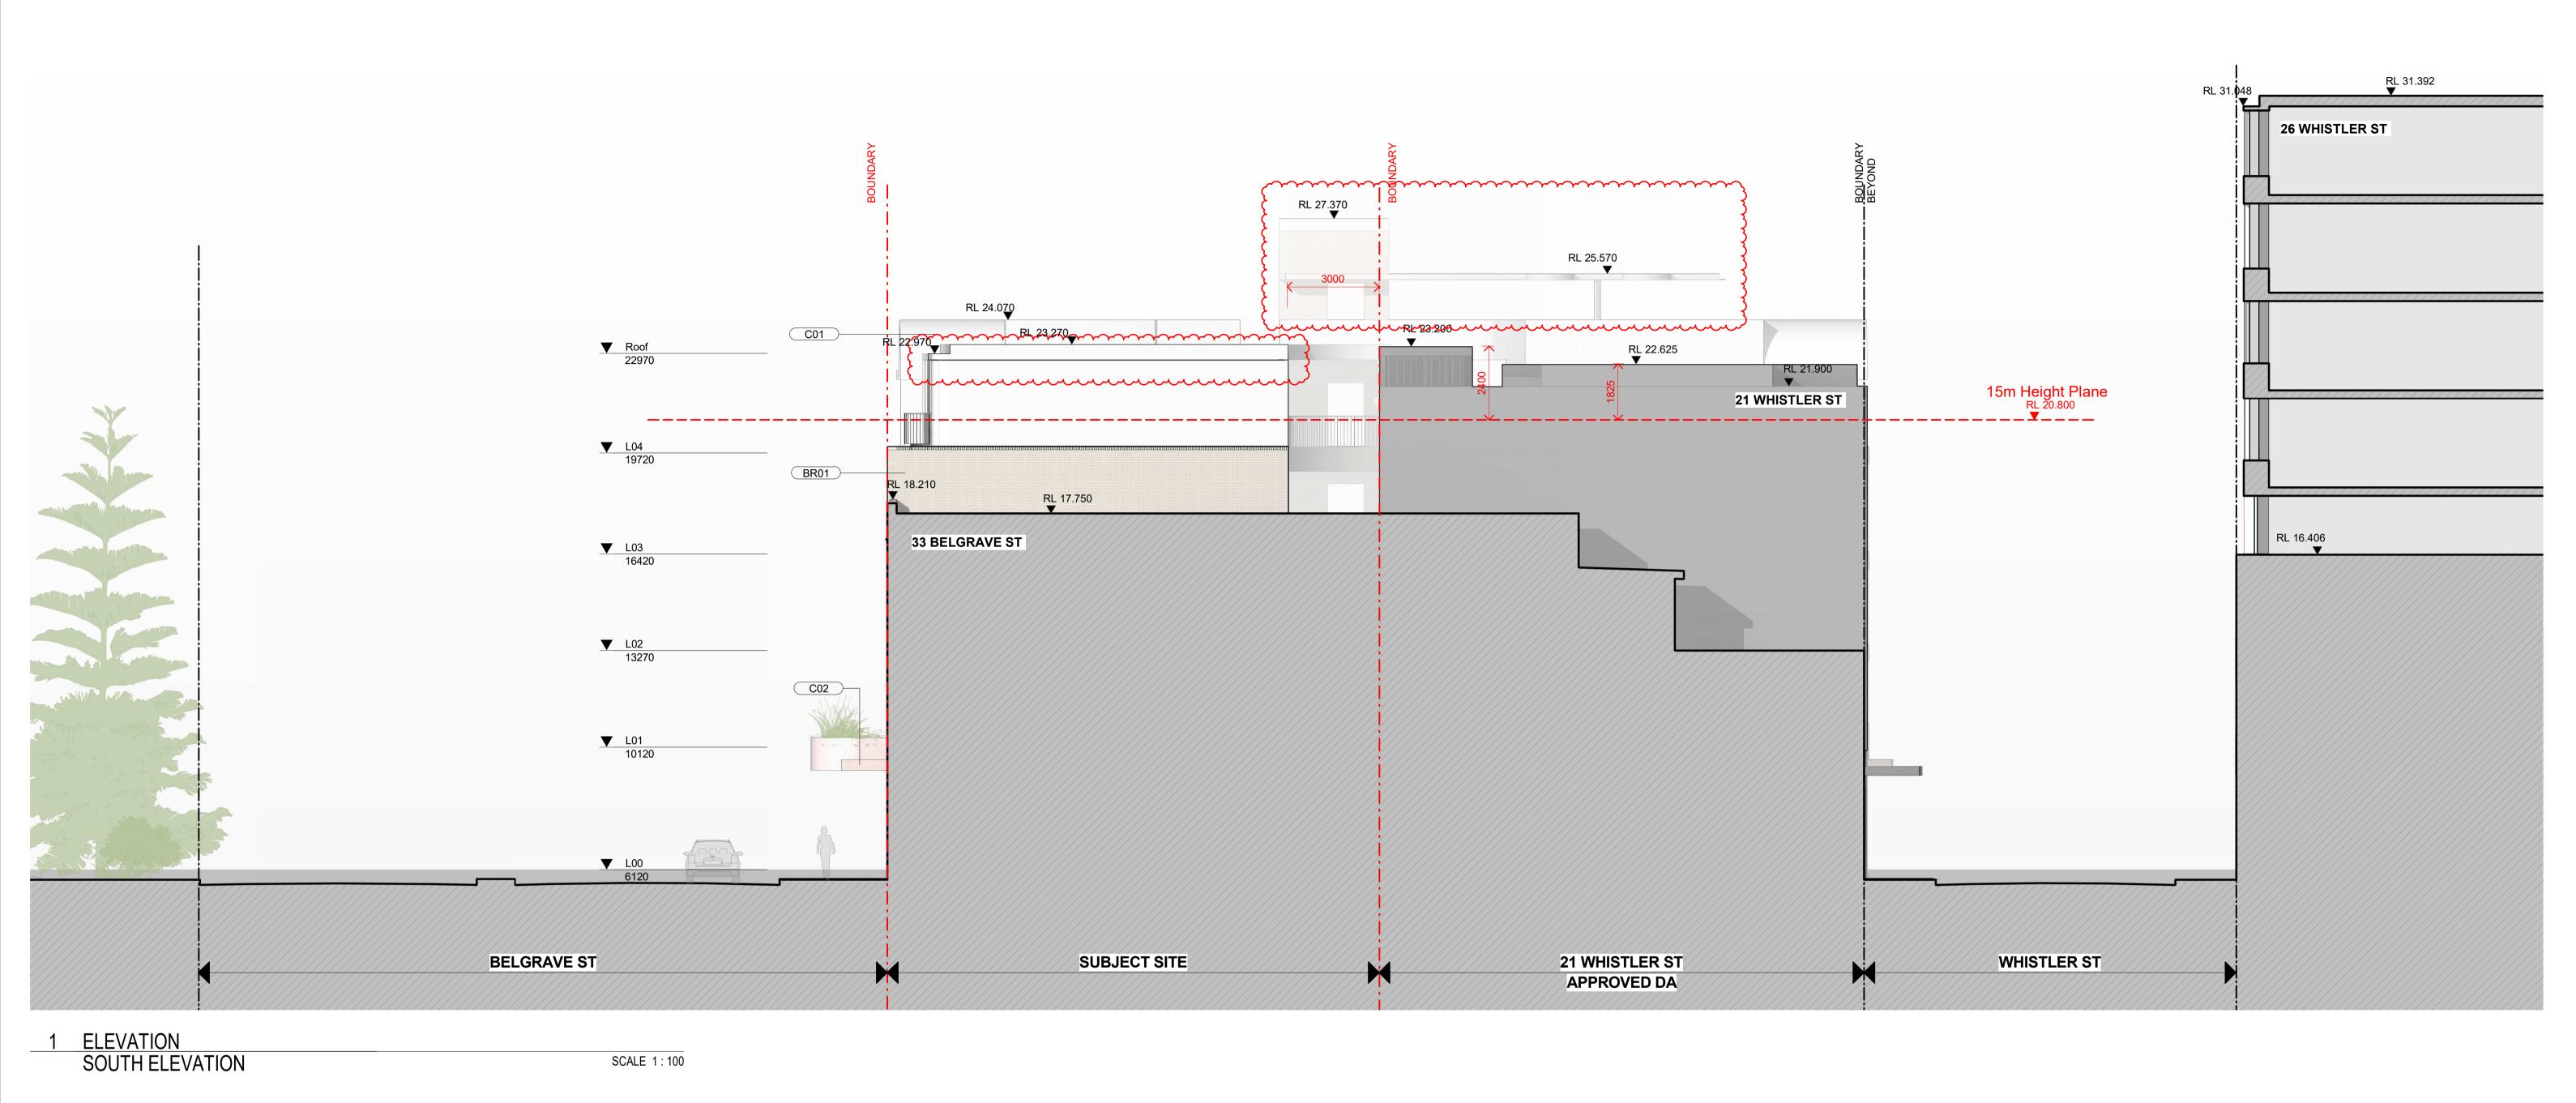

MATERIAL LEGEND

CONCRETE OFFORM - CONCRETE WARM FINISH



COLOURED CONCRETE. FINISH TO BE CONFIRMED

C02



LONG FORMAT BRICKWORK

BRICKWORK



METALWORK


OPERABLE ALUMINIUM SCREEN
MATCH COLOURED CONCRETE COLOUR



GLAZING GL01 **VISION GLAZING**



In accepting and utilising this document the recipient agrees that SJB Architecture (NSW) Pty. Ltd. ACN 081 094 724 T/A SJB Architects, retain all common law, statutory law and other rights including copyright and intellectual property rights. The recipient agrees not to use this document for any purpose other than its intended use; to waive all claims against SJB Architects resulting from unauthorised changes; or to reuse the document on other projects without prior written consent from SJB Architects. Under no circumstances shall transfer of this document be deemed a sale. SJB Architects makes no warranties of fitness for any purpose. The Builder/Contractor shall verify job dimensions prior to any work commencing. Use figured dimensions only. Do not scale drawings. not scale drawings. Nominated Architects: Adam Haddow-7188 | John Pradel-7004

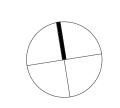

1:100 @A1

Rev	Date	Revision	Ву	Chk.
1	2023/05/29	FOR COORDINATION	TD	EW
2	2023/06/20	FOR COORDINATION	TD	EW
3	2023/06/28	FOR DA APPROVAL	TD	EW
4	2023/11/27	RESPONSE TO COUNCIL'S RFI	TD	EW
				-


TIME&PLACE

BELGRAVE ST	- MANLY
35-43 Belgrave	Street, Manly NSW 2095

Drawing Name	
ELEVATION SOUTH	

Sheet Size @ A1 2023/11/27 As indicated Job No. EW/NH TD Drawing No. Revision DA-1403



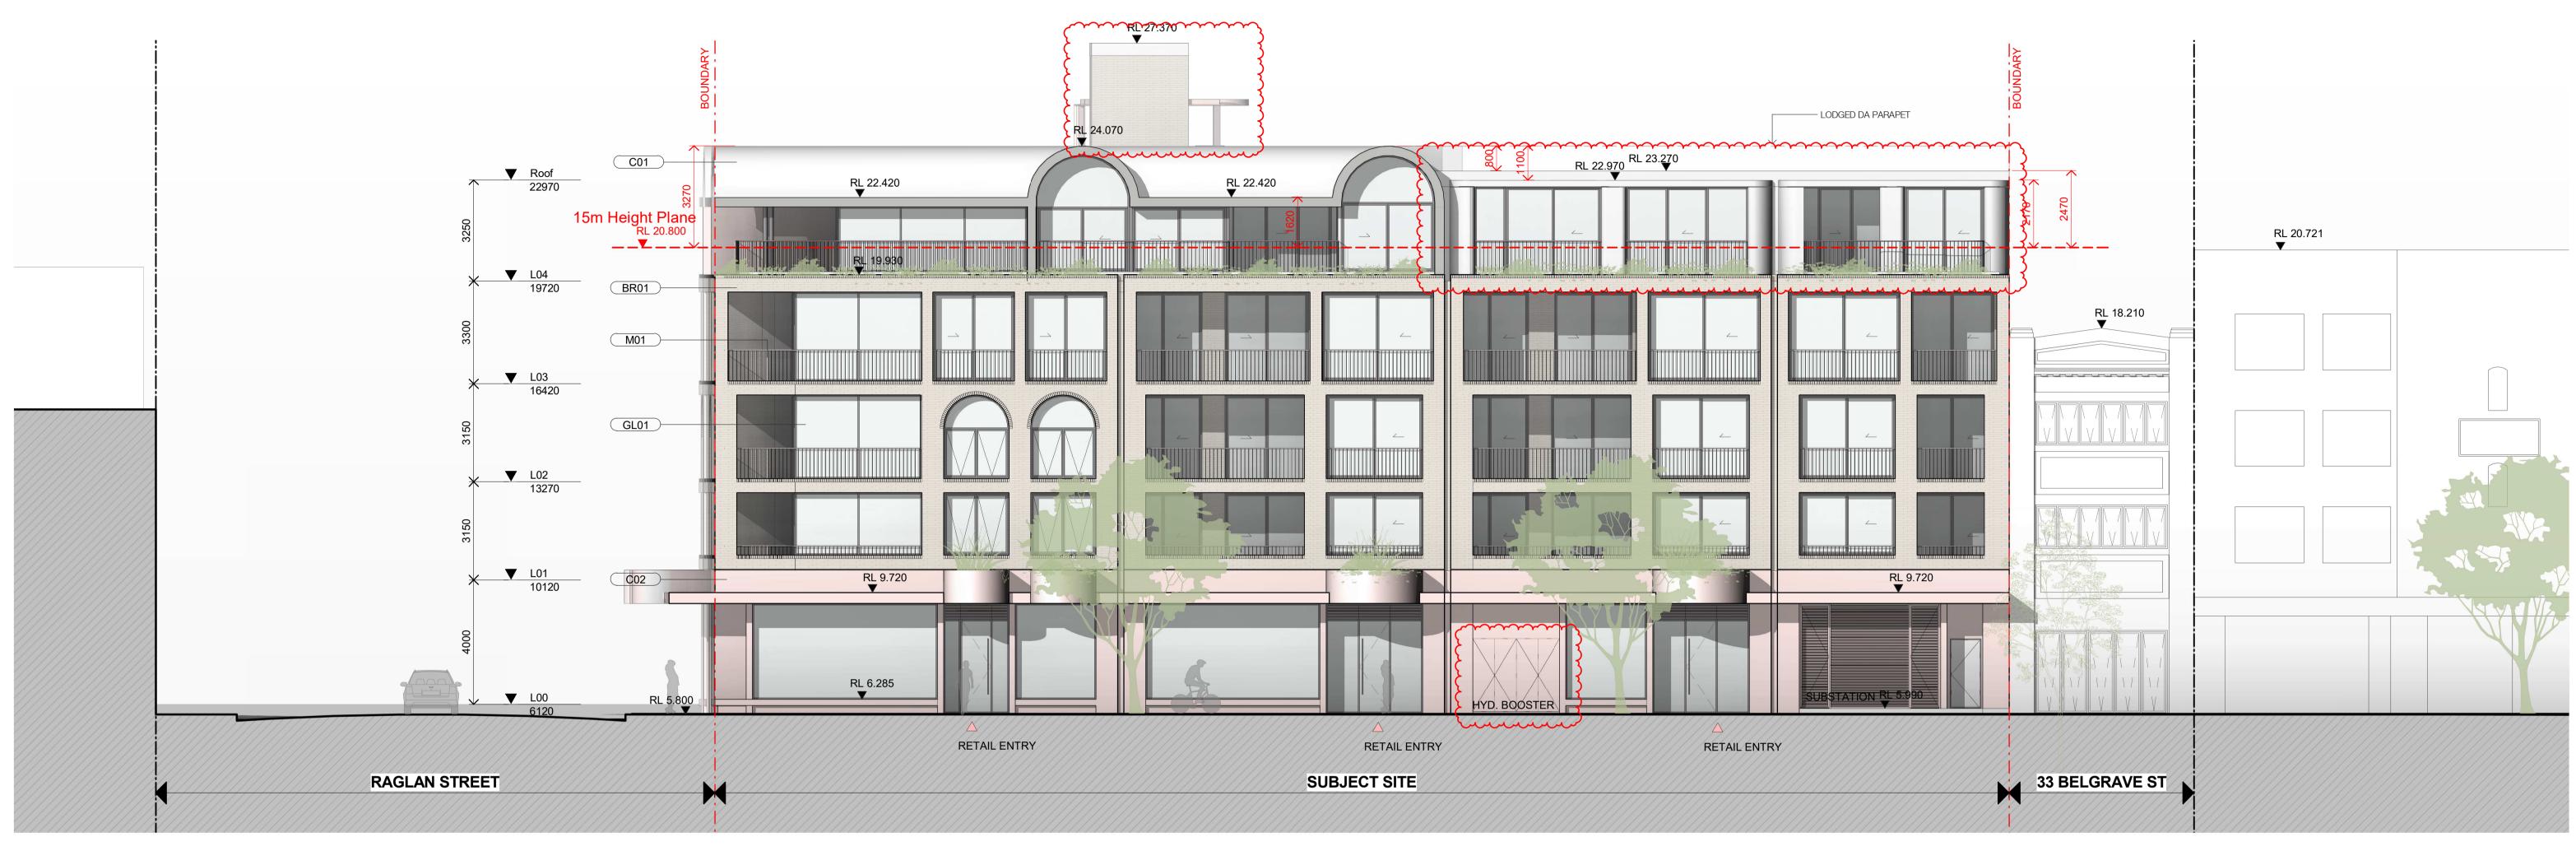

1 ELEVATION
WEST ELEVATION (BELGRAVE STREET)

SCALE 1:100

MATERIAL LEGEND

CONCRETE

C01

OFFORM - CONCRETE
WARM FINISH



COLOURED CONCRETE.
FINISH TO BE CONFIRMED



BRICKWORK
BR01
LONG FORMAT BRICKWORK



METALWORK

M01

METAL PALISADE BALUSTRADE - POWDER COATED MATCH COLOURED CONCRETE COLOUR



M02
OPERABLE ALUMINIUM SCREEN
MATCH COLOURED CONCRETE COLOUR



GLAZING
GL01
VISION GLAZING




In accepting and utilising this document the recipient agrees that SJB Architecture (NSW) Pty. Ltd. ACN 081 094 724 T/A SJB Architects, retain all common law, statutory law and other rights including copyright and intellectual property rights. The recipient agrees not to use this document for any purpose other than its intended use; to waive all claims against SJB Architects resulting from unauthorised changes; or to reuse the document on other projects without prior written consent from SJB Architects. Under no circumstances shall transfer of this document be deemed a sale. SJB Architects makes no warranties of fitness for any purpose. The Builder/Contractor shall verify job dimensions prior to any work commencing. Use figured dimensions only. Do not scale drawings.

Nominated Architects: Adam Haddow-7188 | John Pradel-7004



0 1 2 5m 1:100 @A1

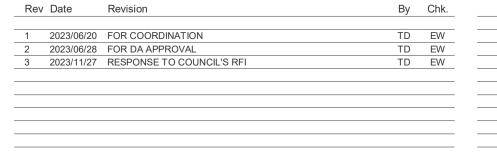


TIME& PLACE BELGRAVE ST - MANLY 35-43 Belgrave Street, Manly NSW 2095

Drawing Name

ELEVATION - WEST


Date	Scale	Sheet Size
2023/11/27	As indicated	@ A1
Drawn	Chk.	Job No.
TD	EW/NH	6693
Drawing No.		Revision
DA-140)4	/ 3

SJB Architects
Level 2, 490 Crown St
Surry Hills NSW
2010 Australia
T 61 2 9380 9911
www.sjb.com.au

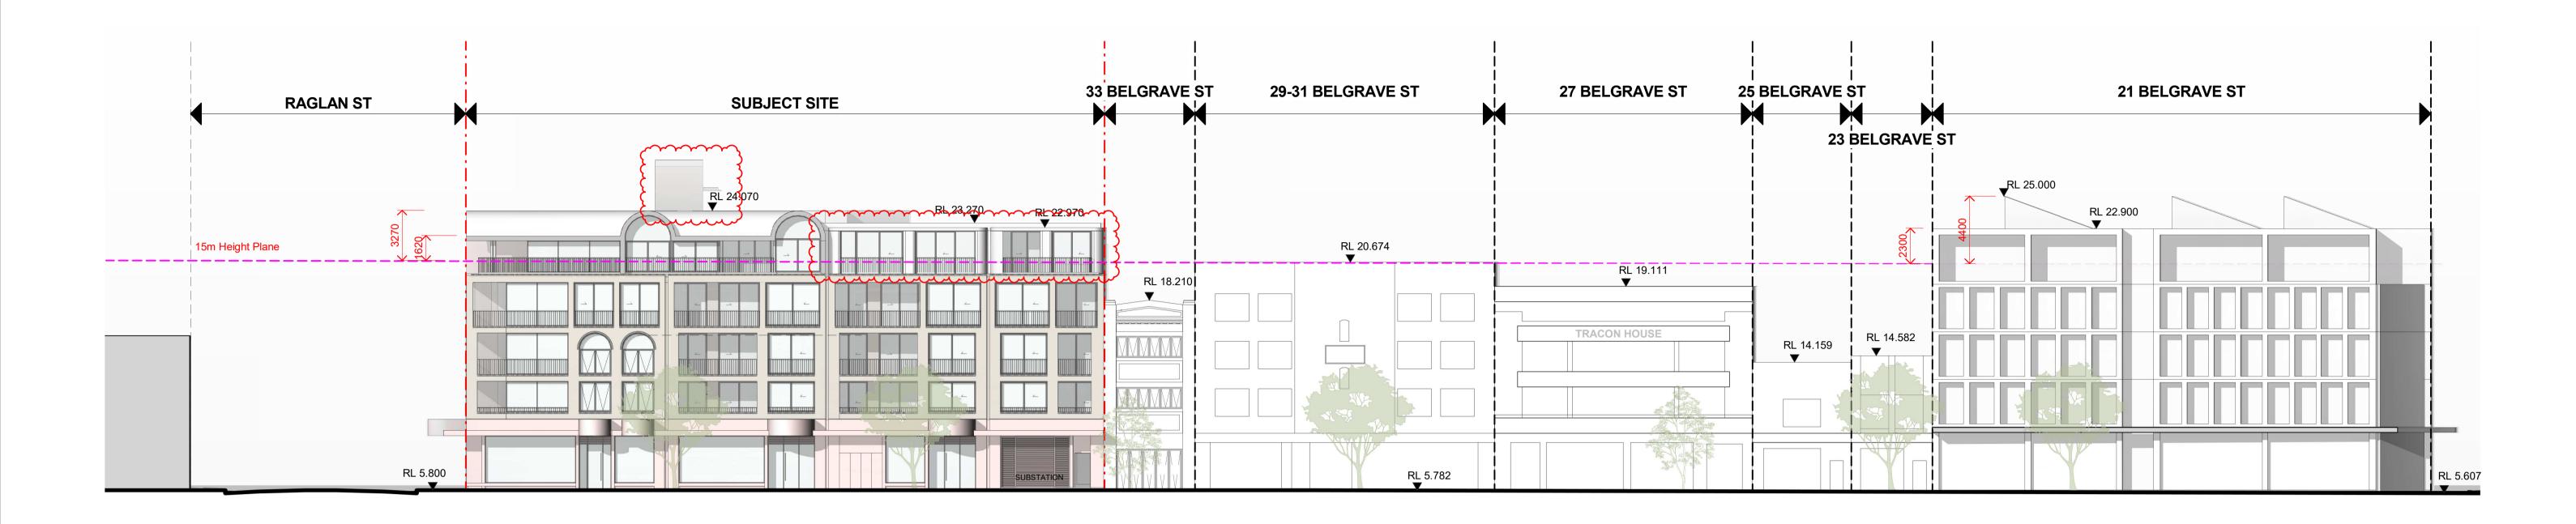

1 ELEVATION STREETSCAPE - BELGRAVE STREET

SCALE 1:200

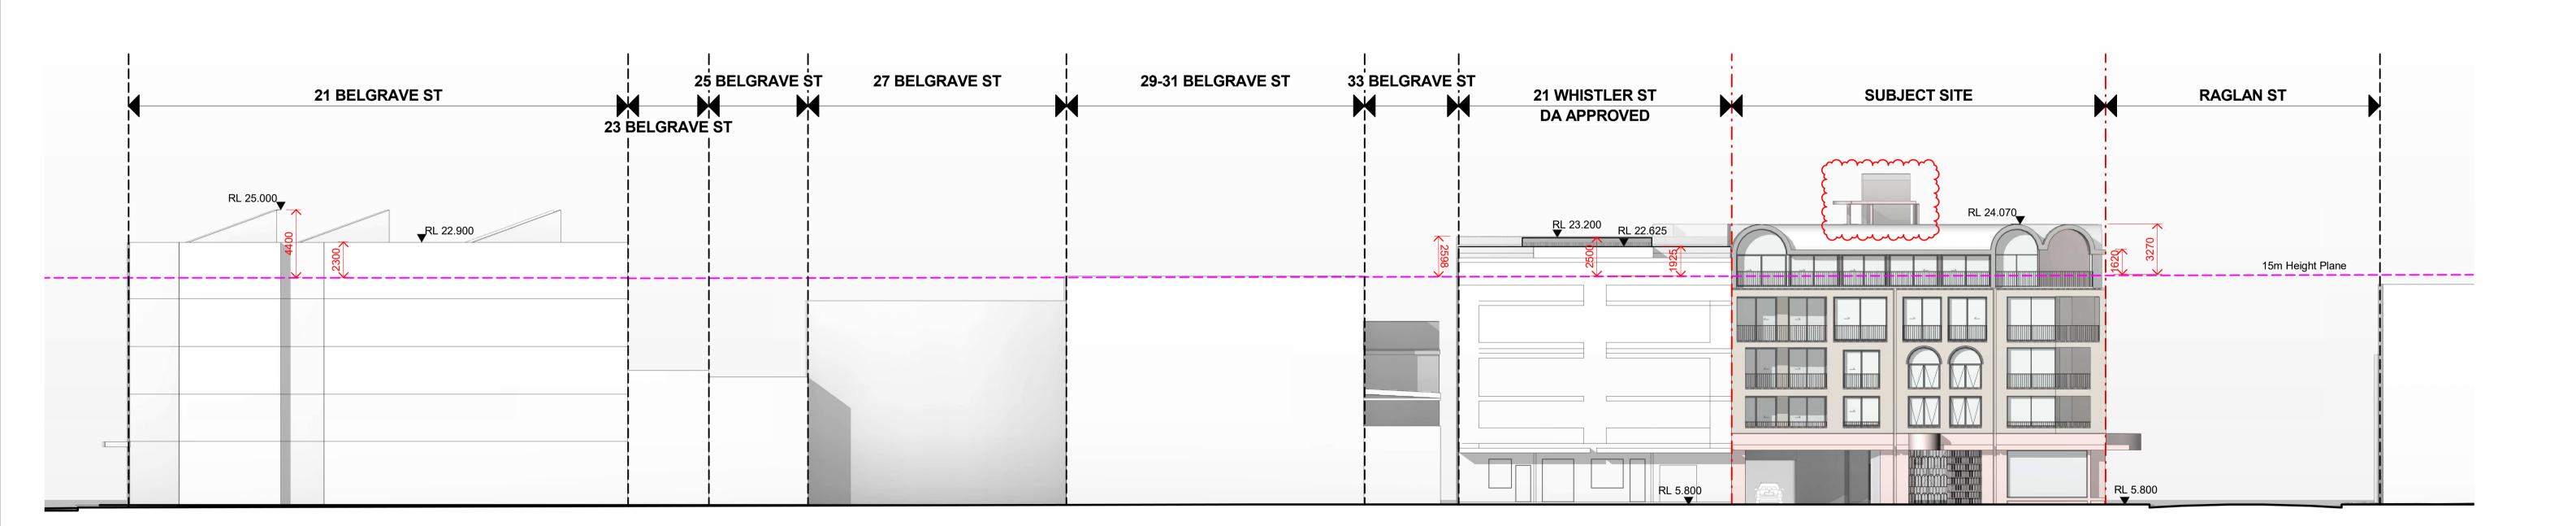

2 ELEVATION STREETSCAPE - WHISTLER STREET

SCALE 1:200

		Rev Date Revision	By Chk.	
In accepting and utilising this document the recipient agrees that SJB Architecture (NSW) Pty. Ltd. ACN 081 094 724 T/A SJB Architects, retain all common law, statutory law and other rights including copyright and intellectual		1 2023/03/31 PRELIMINARY	TD EW	
property rights. The recipient agrees not to use this document for any purpose other than its intended use; to waive all claims against SJB Architects resulting		2 2023/05/1 PRELIMINARY 3 2023/05/03 PRE DA	TD EW TD EW	
from unauthorised changes; or to reuse the document on other projects without prior written consent from SJB Architects. Under no circumstances	0 1 2 5m	4 2023/06/20 FOR COORDINATION 5 2023/06/28 FOR DA APPROVAL	TD EW	
shall transfer of this document be deemed a sale. SJB Architects makes no warranties of fitness for any purpose. The Builder/Contractor shall verify job dimensions prior to any work commencing. Use figured dimensions only. Do		6 2023/11/27 RESPONSE TO COUNCIL'S RFI	TD EW	
not scale drawings. Nominated Architects: Adam Haddow-7188 John Pradel-7004	1:100 @A1			

TIME& PLACE BELGRAVE ST - MANLY
35-43 Belgrave Street, Manly NSW 2095

Drawing Name

STREETSCAPE ELEVATION

 Date
 Scale
 Sheet Size

 2023/11/27
 1:200
 @ A1

 Drawn
 Chk.
 Job No.

 TD
 EW/NH
 6693


 Drawing No.
 Revision


 DA-1410
 / 6


SJB Architects

S693
Level 2, 490 Crown St
Surry Hills NSW
2010 Australia
T 61 2 9380 9911
www.sjb.com.au

PRELIMINARY

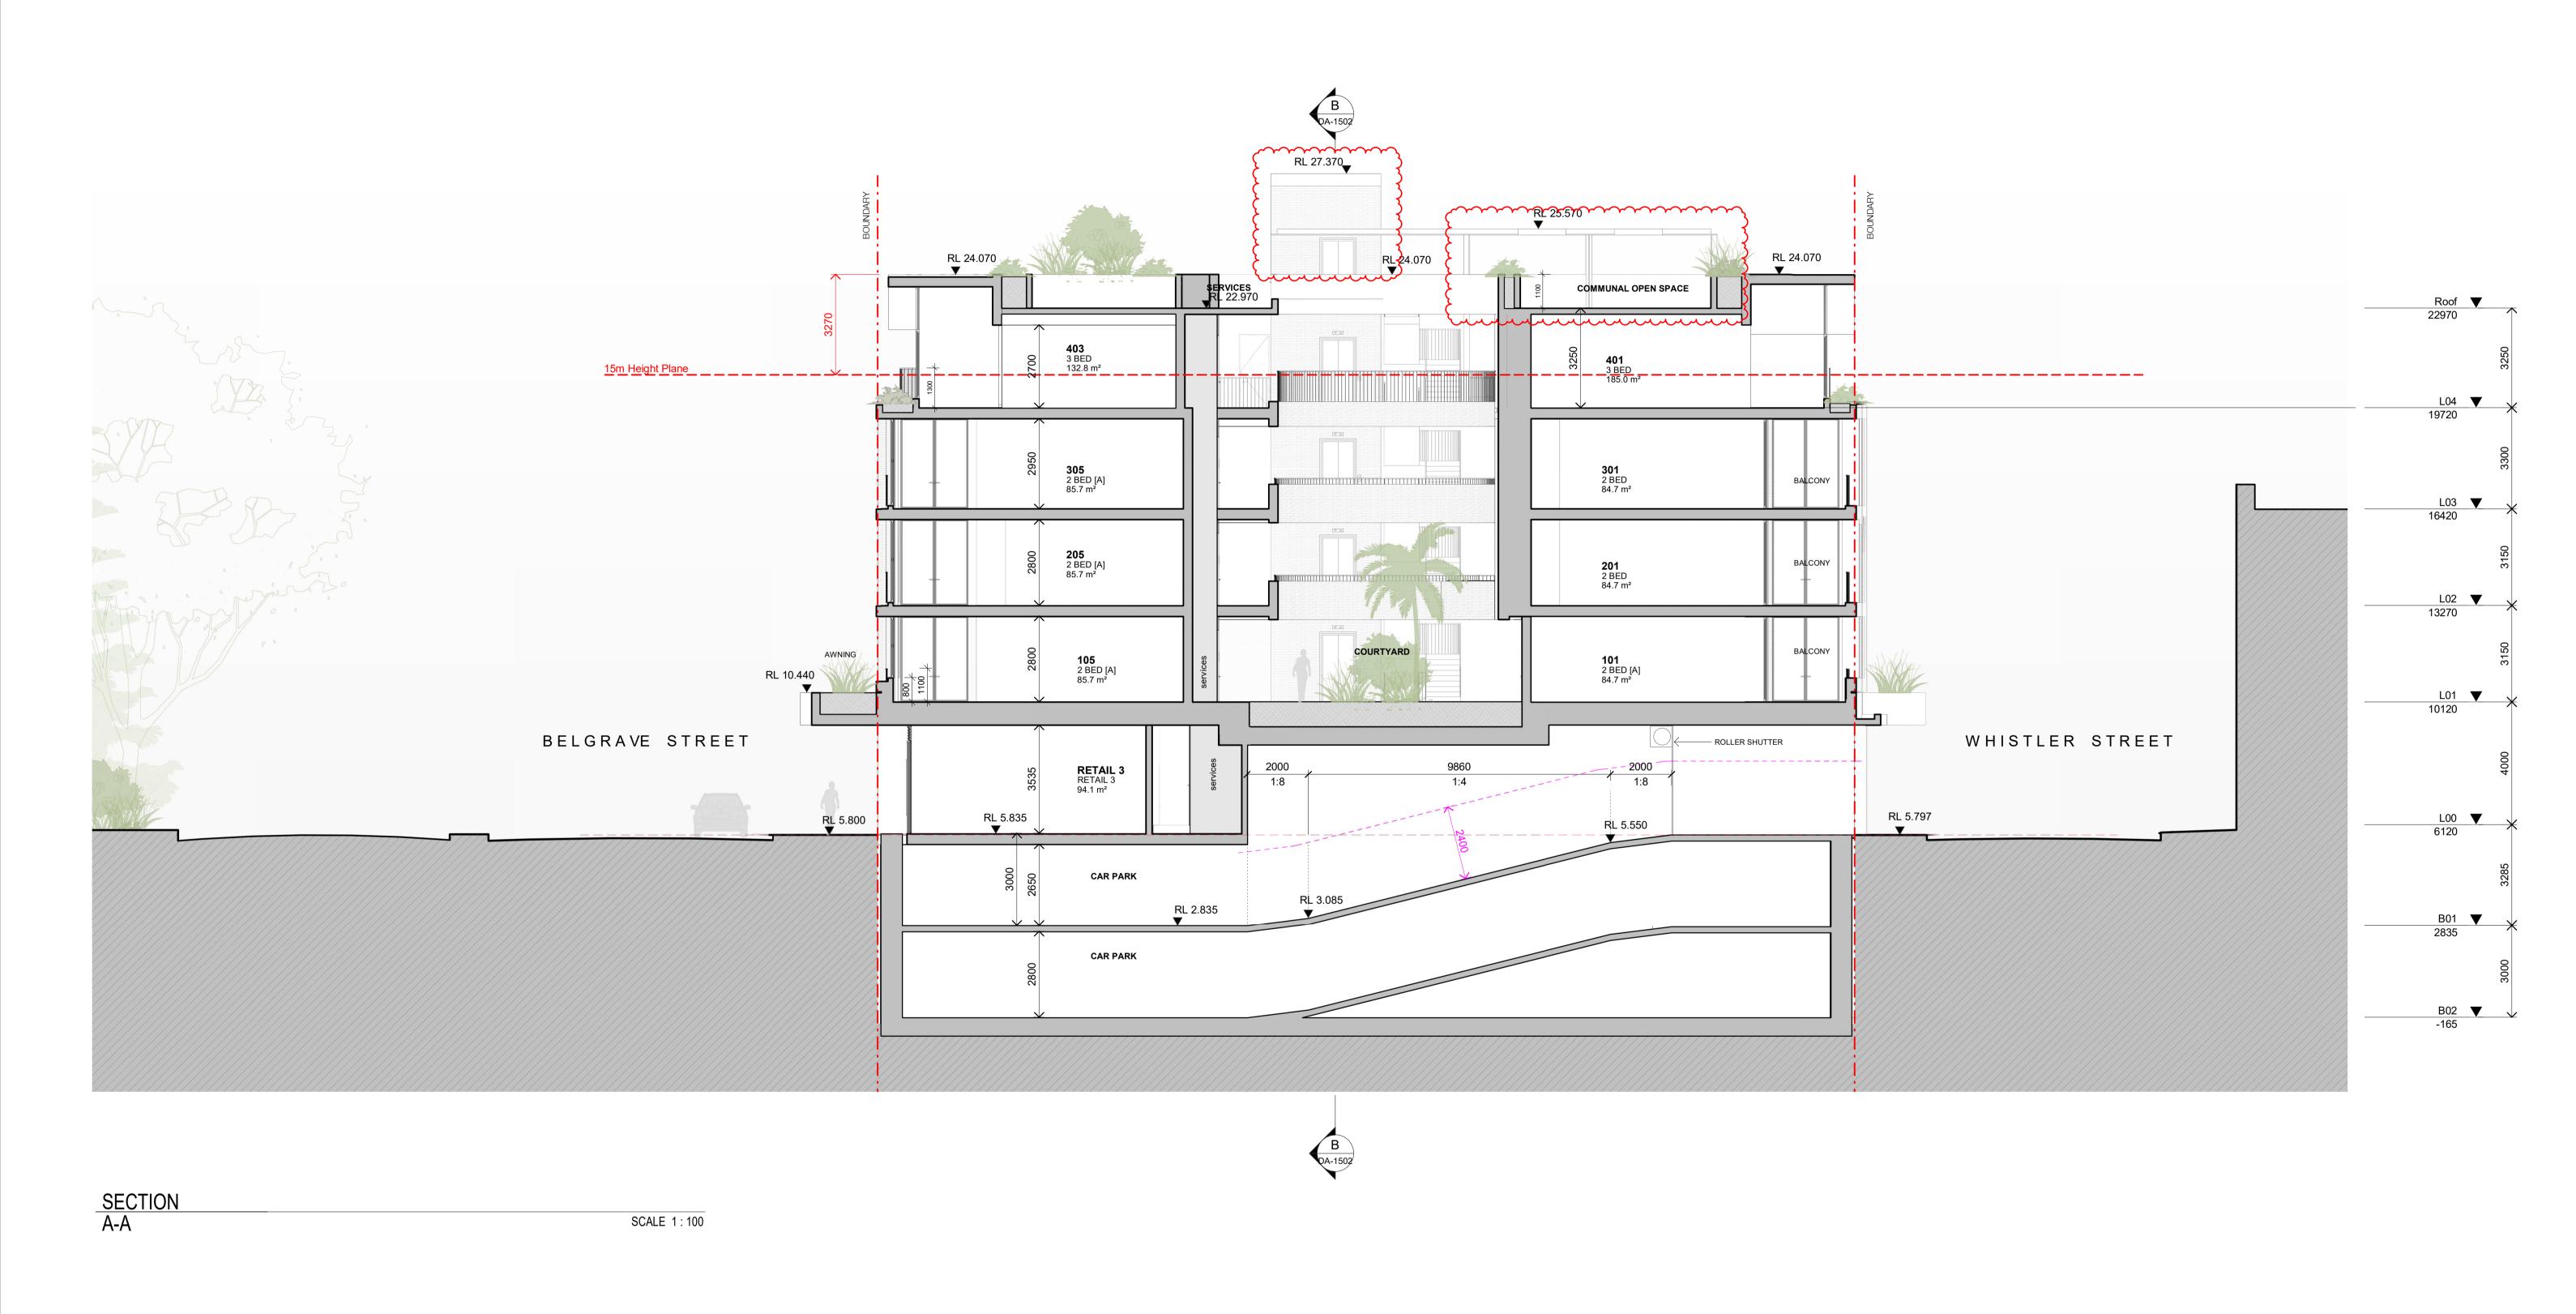

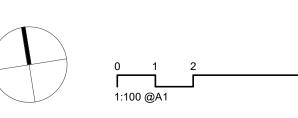

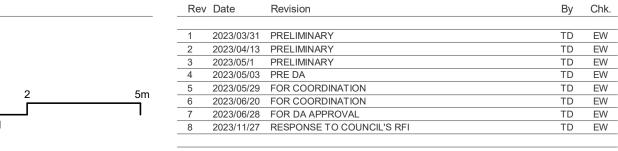



· reject
BELGRAVE ST - MANLY
35-43 Belgrave Street, Manly NSW 2095


Drawing Name


SECTION A-A


2023/11/	27 1 : 100	@ A1
Drawn	Chk.	Job No.
TD	EW/NH	6693
Drawing No.		Revision
DA-1	501	/ 8


Sheet Size



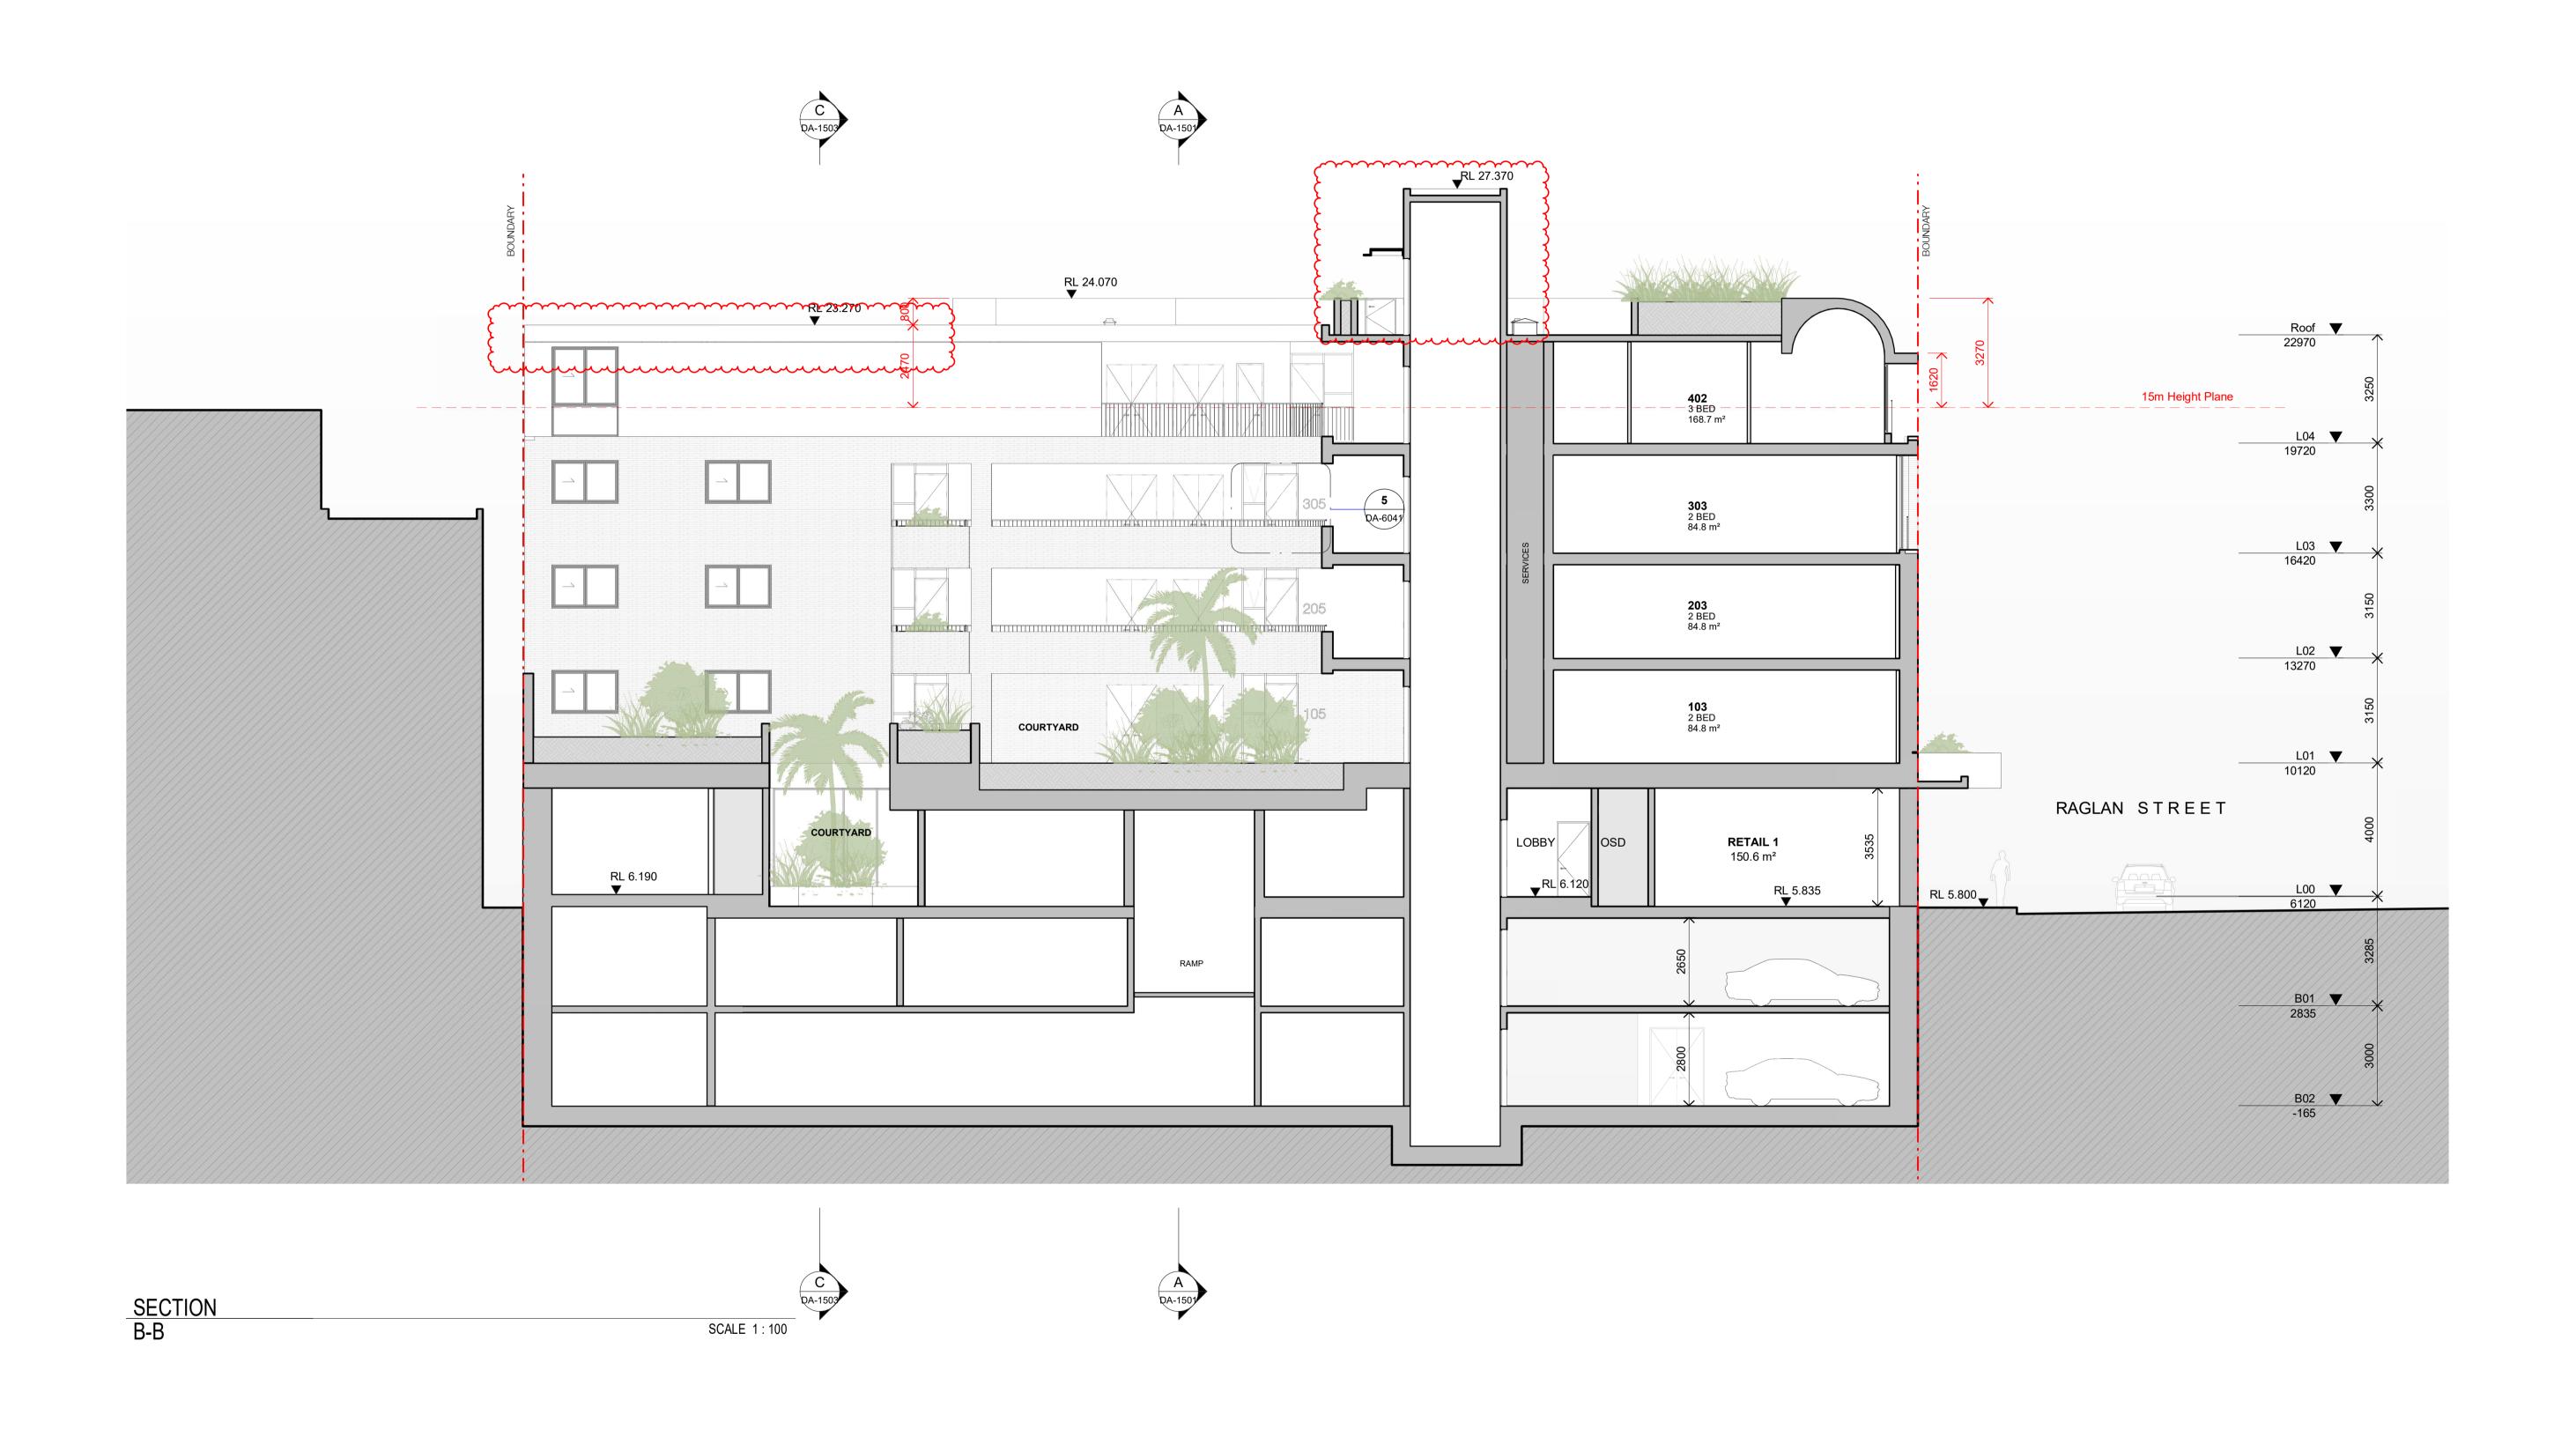

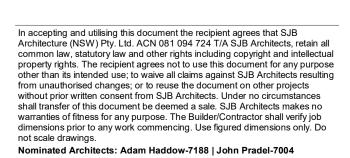

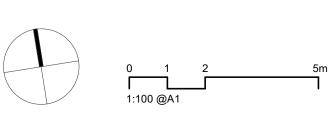

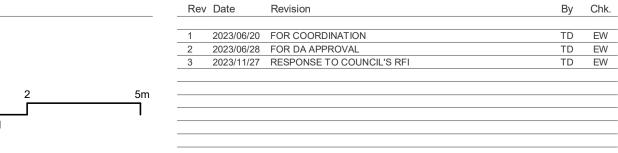



BELGRAVE ST - MAN	_Y
35-43 Belgrave Street,	Manly NSW 2095


Drawing Name

SECTION B-B

2023/11/27	1:100	@ A1
Drawn	Chk.	Job No.
TD	EW/NH	6693
Drawing No.		Revision
DA-150	2	/ 3

Sheet Size




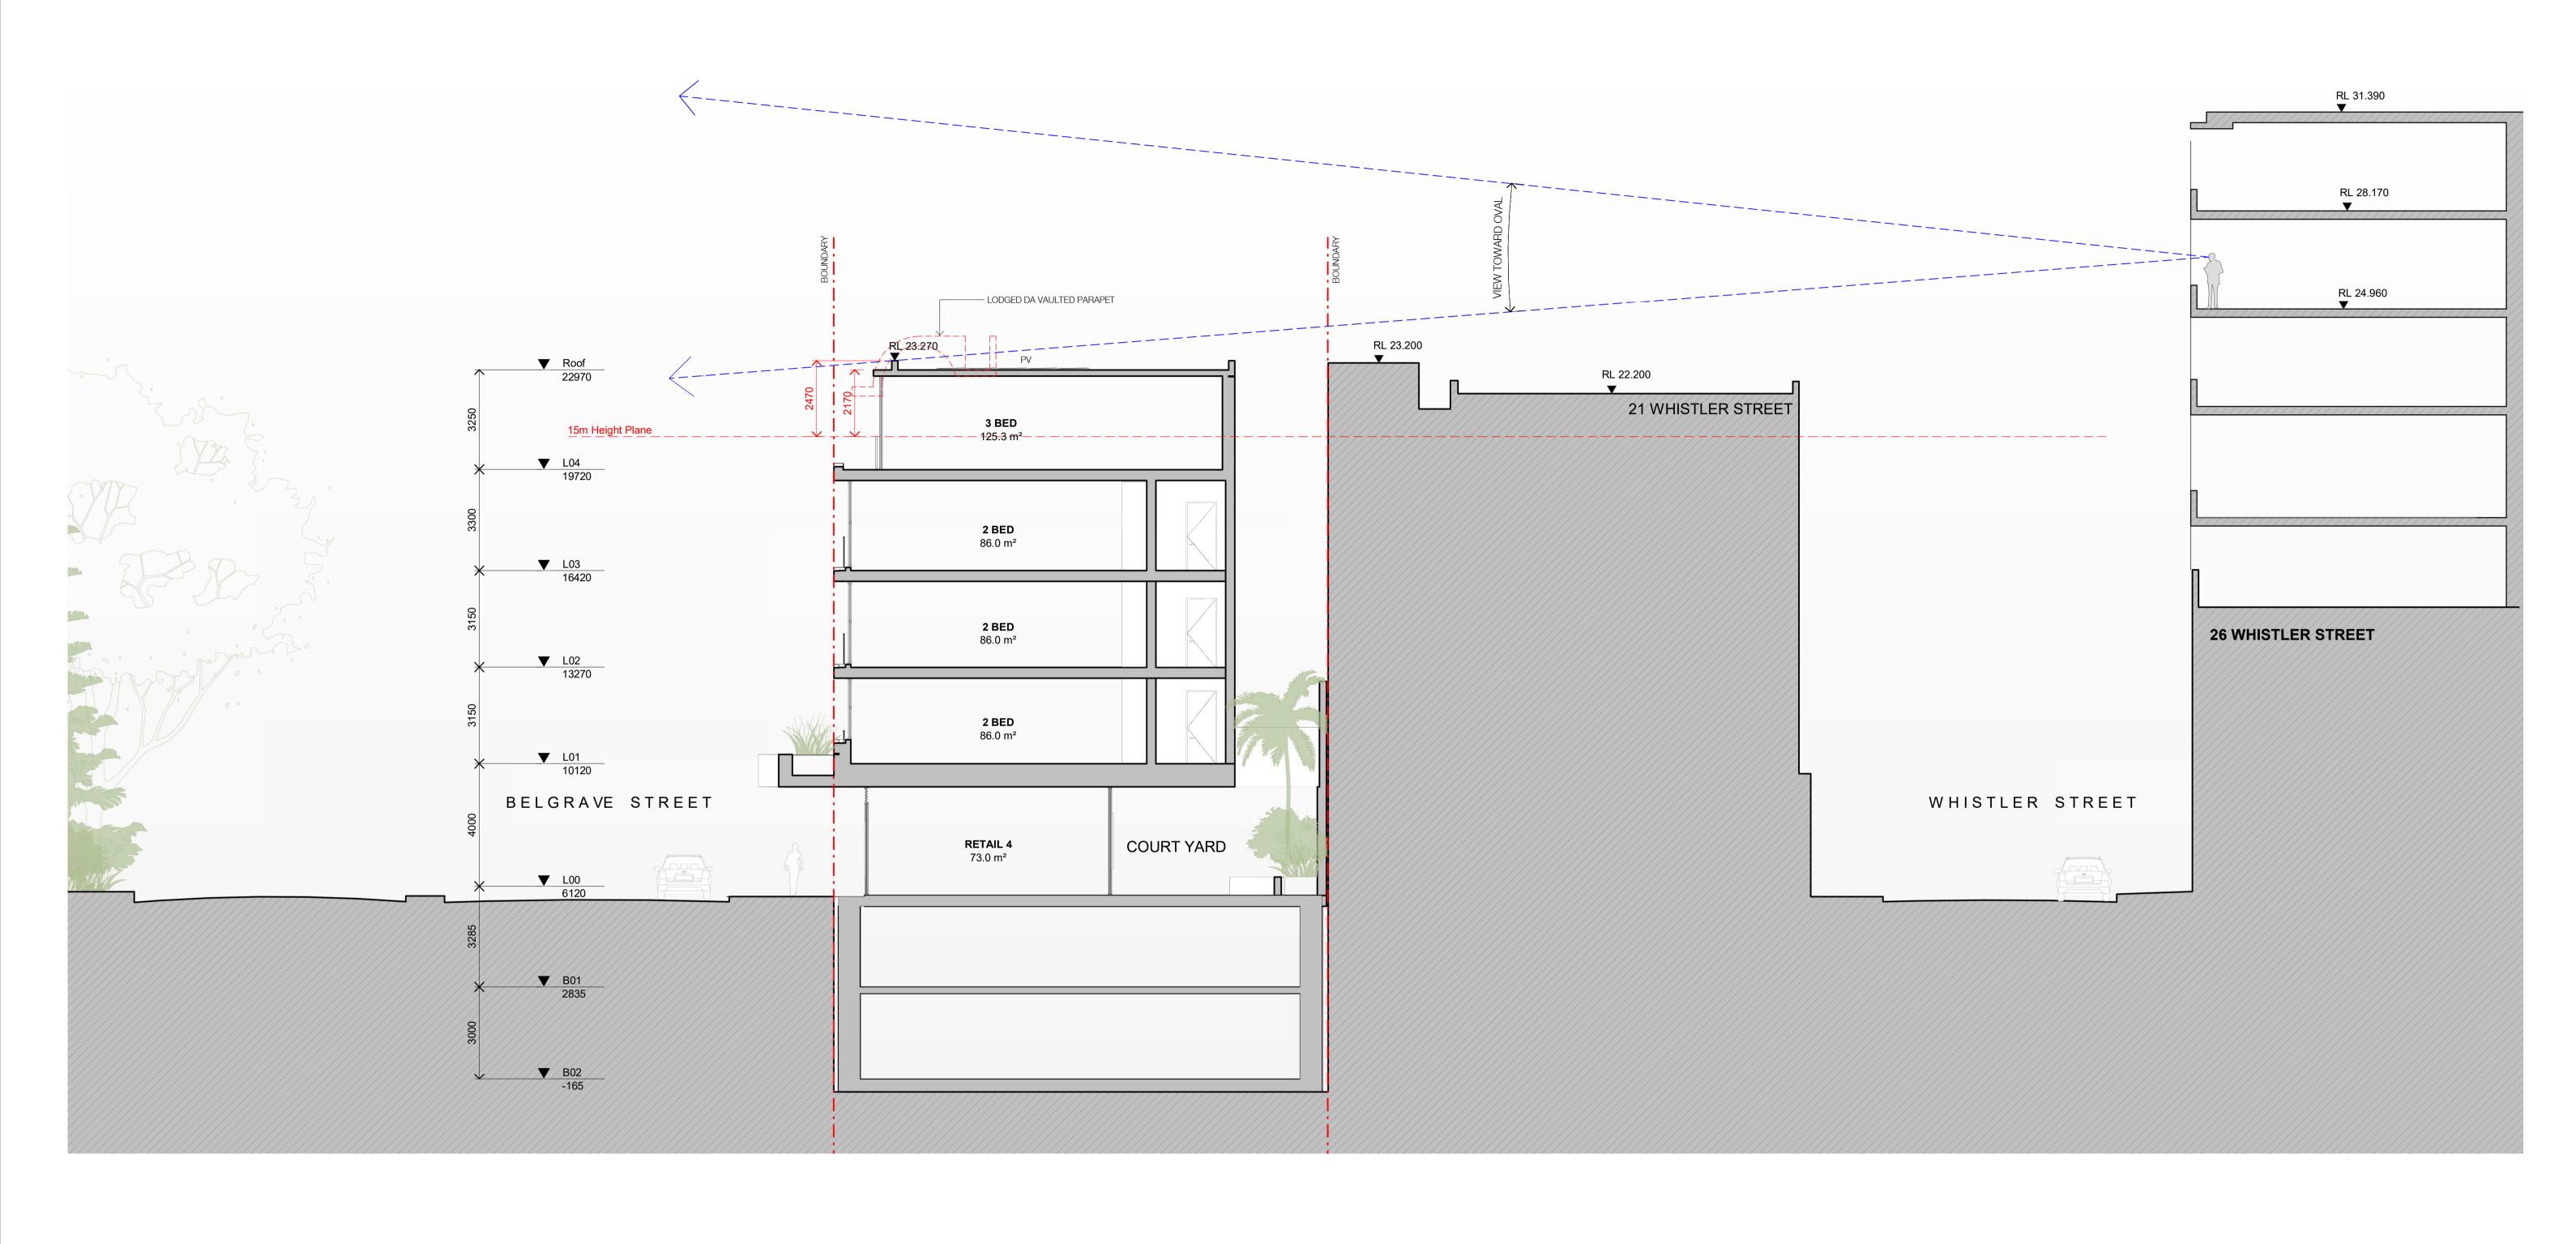

SECTION C - C SCALE 1:100

In accepting and utilising this document the recipient agrees that SJB Architecture (NSW) Pty. Ltd. ACN 081 094 724 T/A SJB Architects, retain all common law, statutory law and other rights including copyright and intellectual property rights. The recipient agrees not to use this document for any purpose other than its intended use; to waive all claims against SJB Architects resulting from unauthorised changes; or to reuse the document on other projects without prior written consent from SJB Architects. Under no circumstances shall transfer of this document be deemed a sale. SJB Architects makes no warranties of fitness for any purpose. The Builder/Contractor shall verify job dimensions prior to any work commencing. Use figured dimensions only. Do not scale drawings.

Nominated Architects: Adam Haddow-7188 | John Pradel-7004

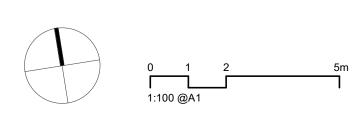

	IVCV	Date	1 CVISION	Dy	OHIV.
	1	2023/11/27	RESPONSE TO COUNCIL'S RFI	TD	EW
_	-	2020/11/21	TREST STREET OF SOCIALIES TREET	10	
_					
_					



BELGRAVE ST - MANLY 35-43 Belgrave Street, Manly NSW 2095

Drawing Name
SECTION C - C

 Date
 Scale
 Sheet Size

 2023/11/27
 1:100
 @ A1


 Drawn
 Chk.
 Job No.


 Author
 Checker
 6693

 Drawing No.
 Revision

 DA-1503
 / 1



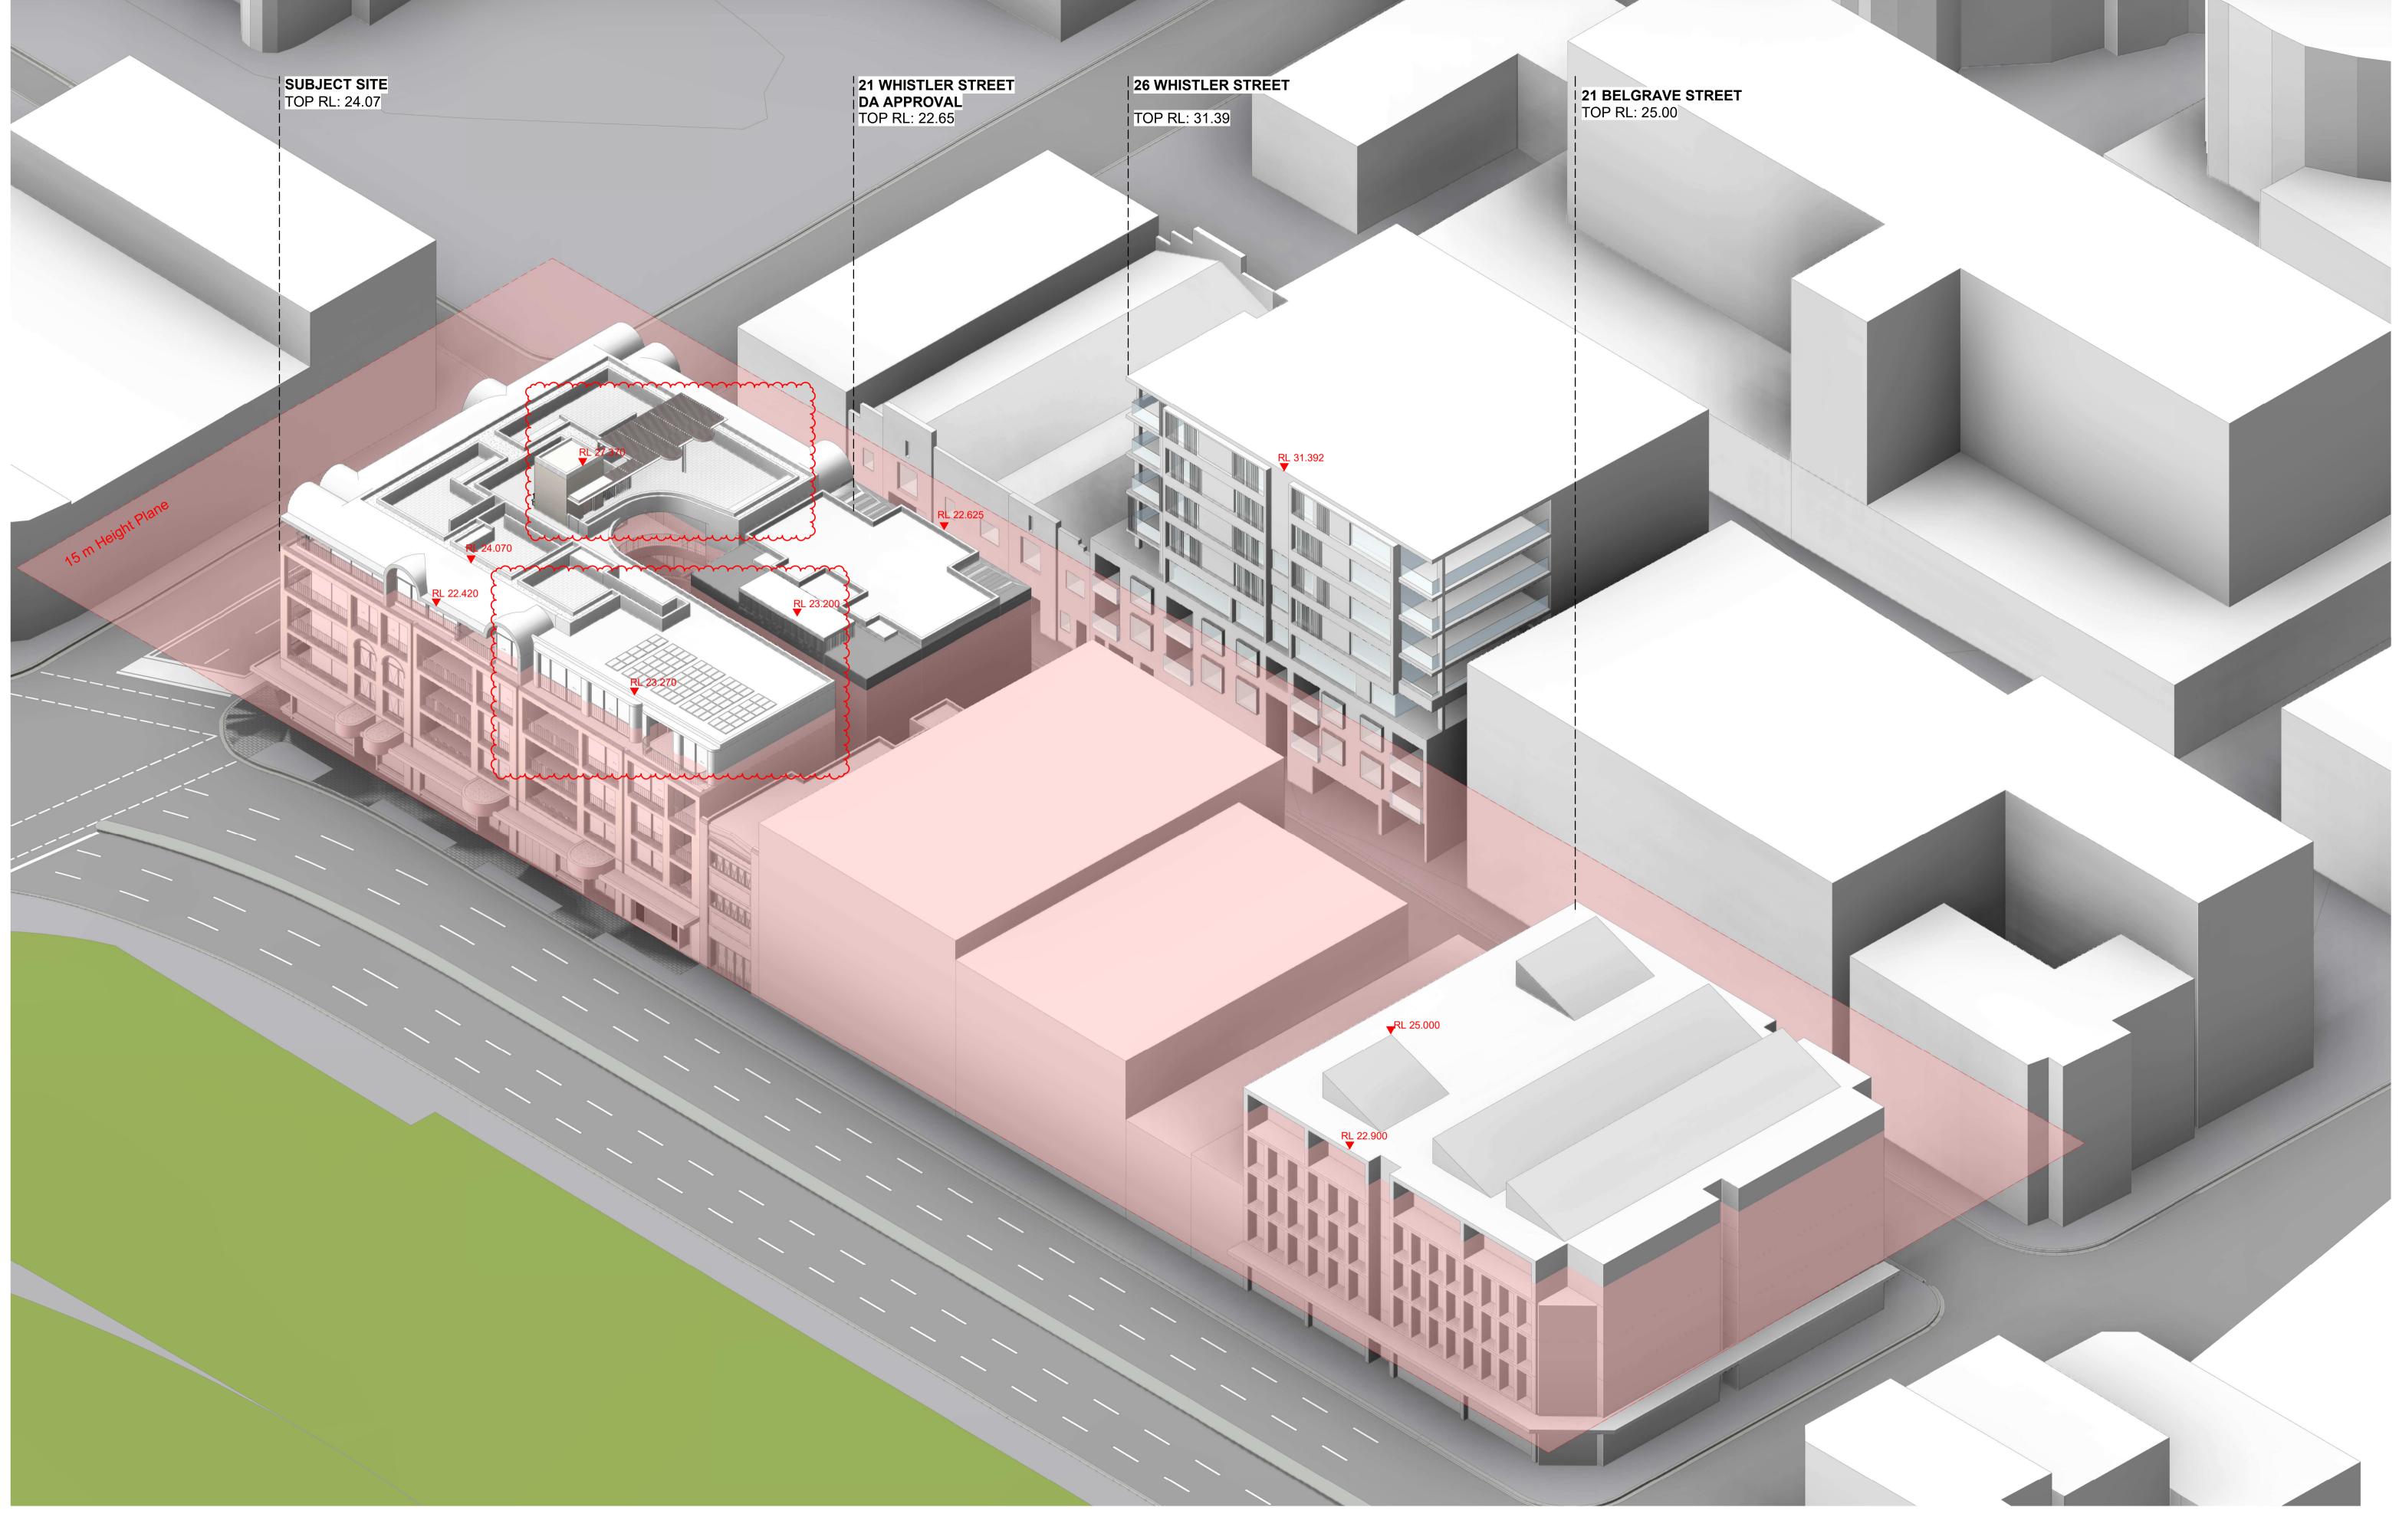

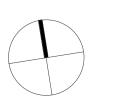

1:100 @A1

Rev Date Revision 1 2023/04/06 PRELIMINARY 2 2023/05/03 PRE DA
3 2023/06/28 FOR DA APPROVAL
4 2023/11/27 RESPONSE TO COUNCIL'S RFI

TIME&PLACE

BELGRAVE ST - MANLY 35-43 Belgrave Street, Manly NSW 2095

Drawing Name

3D HEIGHT PLANE DIAGRAM

Sheet Size 2023/11/27 @ A1 Job No. TD EW/NH Drawing No. DA-2510

SJB Architects SJB Architecto


6693
Level 2, 490 Crown St
Surry Hills NSW
2010 Australia
T 61 2 9380 9911
www.sjb.com.au

100 DP 1009880 22 RAGLAN ST SP 94448 18 RAGLAN ST SP 16809 2 PITTWATER RD RAGLAN STREET SP 667753 7 RAGLAN ST DP 803273 34 WHISTLER ST 21 WHISTLER ST 1 DP 1288013 WHIS DP 10228 33 BELGRAVE ST 1 DP 1262447 26 WHISTLER ST

WINTER SOLSTICE SOLAR DIAGRAM

PROPOSED BUILDING SHADOW ENVELOPE


<u>LEGEND</u>

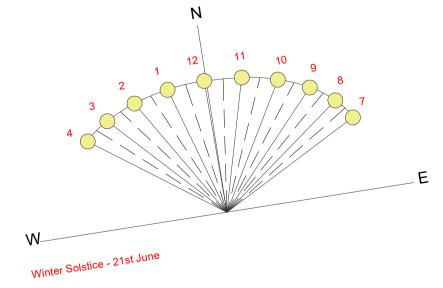

1 PLAN
SHADOW DIAGRAMS (WINTER SOLSTICE)
9AM

In accepting and utilising this document the recipient agrees that SJB Architecture (NSW) Pty. Ltd. ACN 081 094 724 T/A SJB Architects, retain all common law, statutory law and other rights including copyright and intellectual property rights. The recipient agrees not to use this document for any purpose other than its intended use; to waive all claims against SJB Architects resulting from unauthorised changes; or to reuse the document on other projects without prior written consent from SJB Architects. Under no circumstances shall transfer of this document be deemed a sale. SJB Architects makes no warranties of fitness for any purpose. The Builder/Contractor shall verify job dimensions prior to any work commencing. Use figured dimensions only. Do not scale drawings.

Nominated Architects: Adam Haddow-7188 | John Pradel-7004

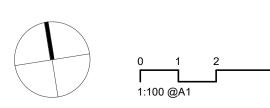

Rev	Date	Revision	Ву	Chk.
1	2023/06/28	FOR DA APPROVAL	TD	EW
2	2023/11/27	RESPONSE TO COUNCIL'S RFI	TD	EW
				-



BELGRAVE ST - MANLY	
35-43 Belgrave Street, Manly NSW 2095	

Drawing Name	
SHADOW DIAGRAMS (WINTER	SOLSTICE) 9AM

Date	Scale	Sheet Size
2023/11/27	As indicated	@ A1
Drawn	Chk.	Job No.
TD	EW/NH	6693
Drawing No.		Revision
DA-602	20	/ 2



100 DP 1009880 22 RAGLAN ST SP 94448 18 RAGLAN ST SP 16809 2 PITTWATER RD RAGLAN STREET SP 667753 7 RAGLAN ST S BELGRAVE 2 DP 803273 34 WHISTLER ST WHISTLER 21 WHISTLER ST DP 1288013 DP 10228 BELGRAVE ST LODGED DAC SHADOW DP 1262447 26 WHISTLER ST PLAN
SHADOW DIAGRAMS (WINTER SOLSTICE) 12 PM

In accepting and utilising this document the recipient agrees that SJB Architecture (NSW) Pty. Ltd. ACN 081 094 724 T/A SJB Architects, retain all common law, statutory law and other rights including copyright and intellectual property rights. The recipient agrees not to use this document for any purpose other than its intended use; to waive all claims against SJB Architects resulting from unauthorised changes; or to reuse the document on other projects without prior written consent from SJB Architects. Under no circumstances shall transfer of this document be deemed a sale. SJB Architects makes no warranties of fitness for any purpose. The Builder/Contractor shall verify job dimensions prior to any work commencing. Use figured dimensions only. Do not scale drawings.


Nominated Architects: Adam Haddow-7188 | John Pradel-7004


Winter Solstice - 21st June

<u>LEGEND</u>

PROPOSED BUILDING SHADOW ENVELOPE

WINTER SOLSTICE SOLAR DIAGRAM

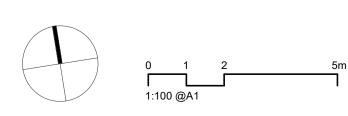

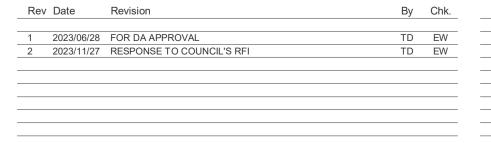



•	
BELGRAVE ST - MANLY	
35-43 Belgrave Street, Manly NSW 2095	

Drawing Name	
SHADOW DIAGRAMS (WINTER SO	LSTICE) 12PM

Date	Scale	Sheet Size
2023/11/27	As indicated	@ A1
Drawn	Chk.	Job No.
TD	EW/NH	6693
Drawing No.		Revision
DA-602	21	/ 2



100 DP 1009880 22 RAGLAN ST SP 94448 SP 16809 2 PITTWATER RD 18 RAGLAN ST RAGLAN STREET SP 667753 7 RAGLAN ST S BELGRA 2 DP 803273 34 WHISTLER ST WHISTLER 21 WHISTLER ST DP 1288013 1 DP 10228 33 BELGRAVE ST 1 DP 1262447 26 WHISTLER ST 1 PLAN
SHADOW DIAGRAMS (WINTER SOLSTICE) 3PM


In accepting and utilising this document the recipient agrees that SJB Architecture (NSW) Pty. Ltd. ACN 081 094 724 T/A SJB Architects, retain all common law, statutory law and other rights including copyright and intellectual property rights. The recipient agrees not to use this document for any purpose other than its intended use; to waive all claims against SJB Architects resulting from unauthorised changes; or to reuse the document on other projects without prior written consent from SJB Architects. Under no circumstances shall transfer of this document be deemed a sale. SJB Architects makes no warranties of fitness for any purpose. The Builder/Contractor shall verify job dimensions prior to any work commencing. Use figured dimensions only. Do not scale drawings.

Nominated Architects: Adam Haddow-7188 I John Pradel-7004 Nominated Architects: Adam Haddow-7188 | John Pradel-7004

<u>LEGEND</u>

PROPOSED BUILDING SHADOW ENVELOPE

WINTER SOLSTICE SOLAR DIAGRAM

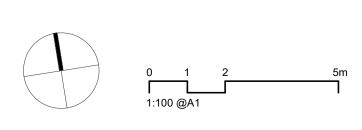

1 2023/06/28 FOR DA APPROVAL 2 2023/11/27 RESPONSE TO COUNCIL'S RFI



BELGRAVE ST - MANLY 35-43 Belgrave Street, Manly NSW 2095

SHADOW DIAGRAMS (WINTER SOLSTICE) 3PM

Date	Scale	Sheet Size
2023/11/27	As indicated	@ A1
Drawn	Chk.	Job No.
TD	EW/NH	6693
Drawing No.		Revision
DA-602	22	/ 2

SJB Architects Level 2, 490 Crown St Surry Hills NSW 2010 Australia T 61 2 9380 9911 www.sjb.com.au





VIEW FROM THE SUN (WINTER SOLSTICE) - 9AM

VIEW FROM THE SUN (WINTER SOLSTICE) - 10AM

In accepting and utilising this document the recipient agrees that SJB Architecture (NSW) Pty. Ltd. ACN 081 094 724 T/A SJB Architects, retain all common law, statutory law and other rights including copyright and intellectual property rights. The recipient agrees not to use this document for any purpose other than its intended use; to waive all claims against SJB Architects resulting from unauthorised changes; or to reuse the document on other projects without prior written consent from SJB Architects. Under no circumstances shall transfer of this document be deemed a sale. SJB Architects makes no warranties of fitness for any purpose. The Builder/Contractor shall verify job dimensions prior to any work commencing. Use figured dimensions only. Do not scale drawings.

Nominated Architects: Adam Haddow-7188 | John Pradel-7004

0 1 2 5m 1:100 @A1
 Rev
 Date
 Revision
 By
 Chk.

 1
 2023/04/06
 PRELIMINARY
 TD
 EW

 2
 2023/06/28
 FOR DA APPROVAL
 TD
 EW

 3
 2023/11/27
 RESPONSE TO COUNCIL'S RFI
 TD
 EW

TIME&PLACE

BELGRAVE ST - MANLY 35-43 Belgrave Street, Manly NSW 2095

VIEWS FROM THE SUN (WINTER SOLSTICE) - SHEET 1

 Date
 Scale
 Sheet Size

 2023/11/27
 @ A1

 Drawn
 Chk.
 Job No.


 TD
 EW/NH
 6693

 Drawing No.
 Revision

 DA-6030
 / 3

SJB Architects

6693
Level 2, 490 Crown St
Surry Hills NSW
2010 Australia
T 61 2 9380 9911
www.sjb.com.au

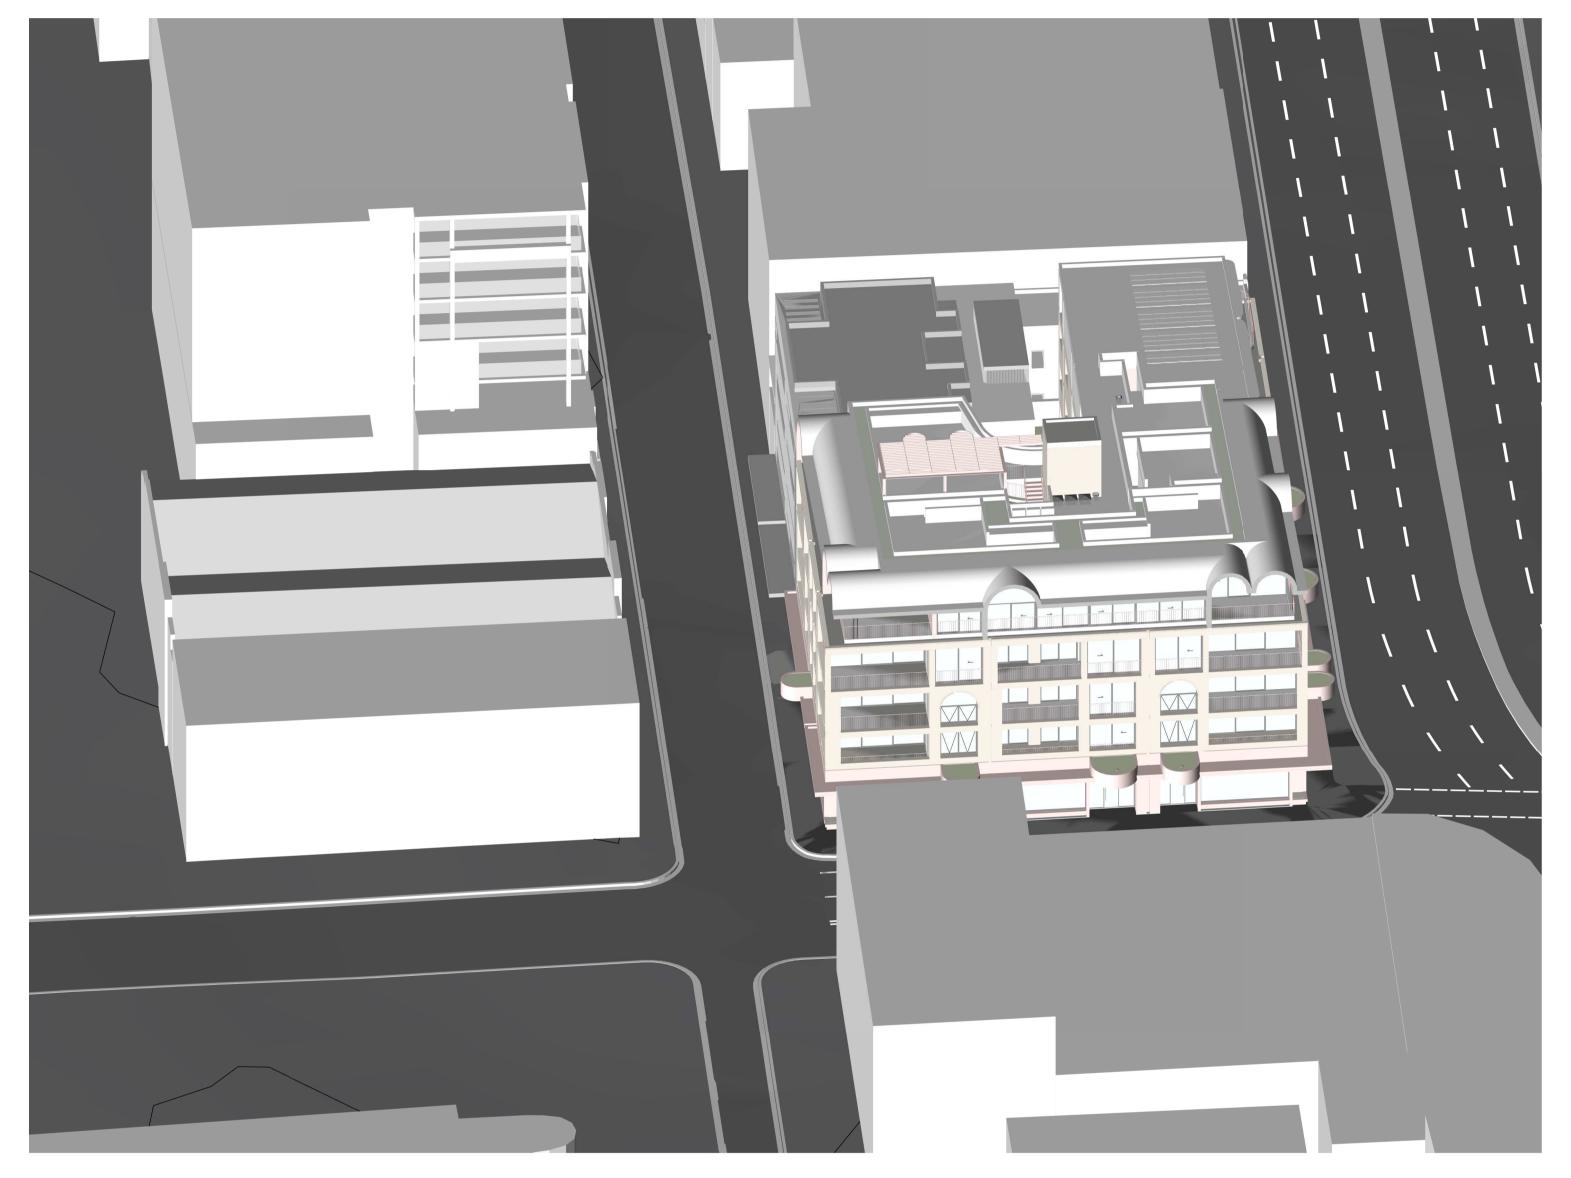



VIEW FROM THE SUN (WINTER SOLSTICE) - 12PM

VIEW FROM THE SUN (WINTER SOLSTICE) - 11AM

In accepting and utilising this document the recipient agrees that SJB Architecture (NSW) Pty. Ltd. ACN 081 094 724 T/A SJB Architects, retain all common law, statutory law and other rights including copyright and intellectual property rights. The recipient agrees not to use this document for any purpose other than its intended use; to waive all claims against SJB Architects resulting from unauthorised changes; or to reuse the document on other projects without prior written consent from SJB Architects. Under no circumstances shall transfer of this document be deemed a sale. SJB Architects makes no warranties of fitness for any purpose. The Builder/Contractor shall verify job dimensions prior to any work commencing. Use figured dimensions only. Do not scale drawings.

Nominated Architects: Adam Haddow-7188 | John Pradel-7004

0 1 2 5m 1:100 @A1
 Rev
 Date
 Revision
 By
 Chk.

 1
 2023/06/28
 FOR DA APPROVAL
 TD
 EW

 2
 2023/11/27
 RESPONSE TO COUNCIL'S RFI
 TD
 EW

TIME&PLACE

BELGRAVE ST - MANLY 35-43 Belgrave Street, Manly NSW 2095

VIEWS FROM THE SUN (WINTER SOLSTICE) - SHEET 2

 Date
 Scale
 Sheet Size

 2023/11/27
 @ A1

 Drawn
 Chk.
 Job No.

 TD
 EW/NH
 6693


 Drawing No.
 Revision


 DA-6031
 / 2

Job No.

SJB Architects

Level 2, 490 Crown St
Surry Hills NSW
2010 Australia
T 61 2 9380 9911
www.sjb.com.au

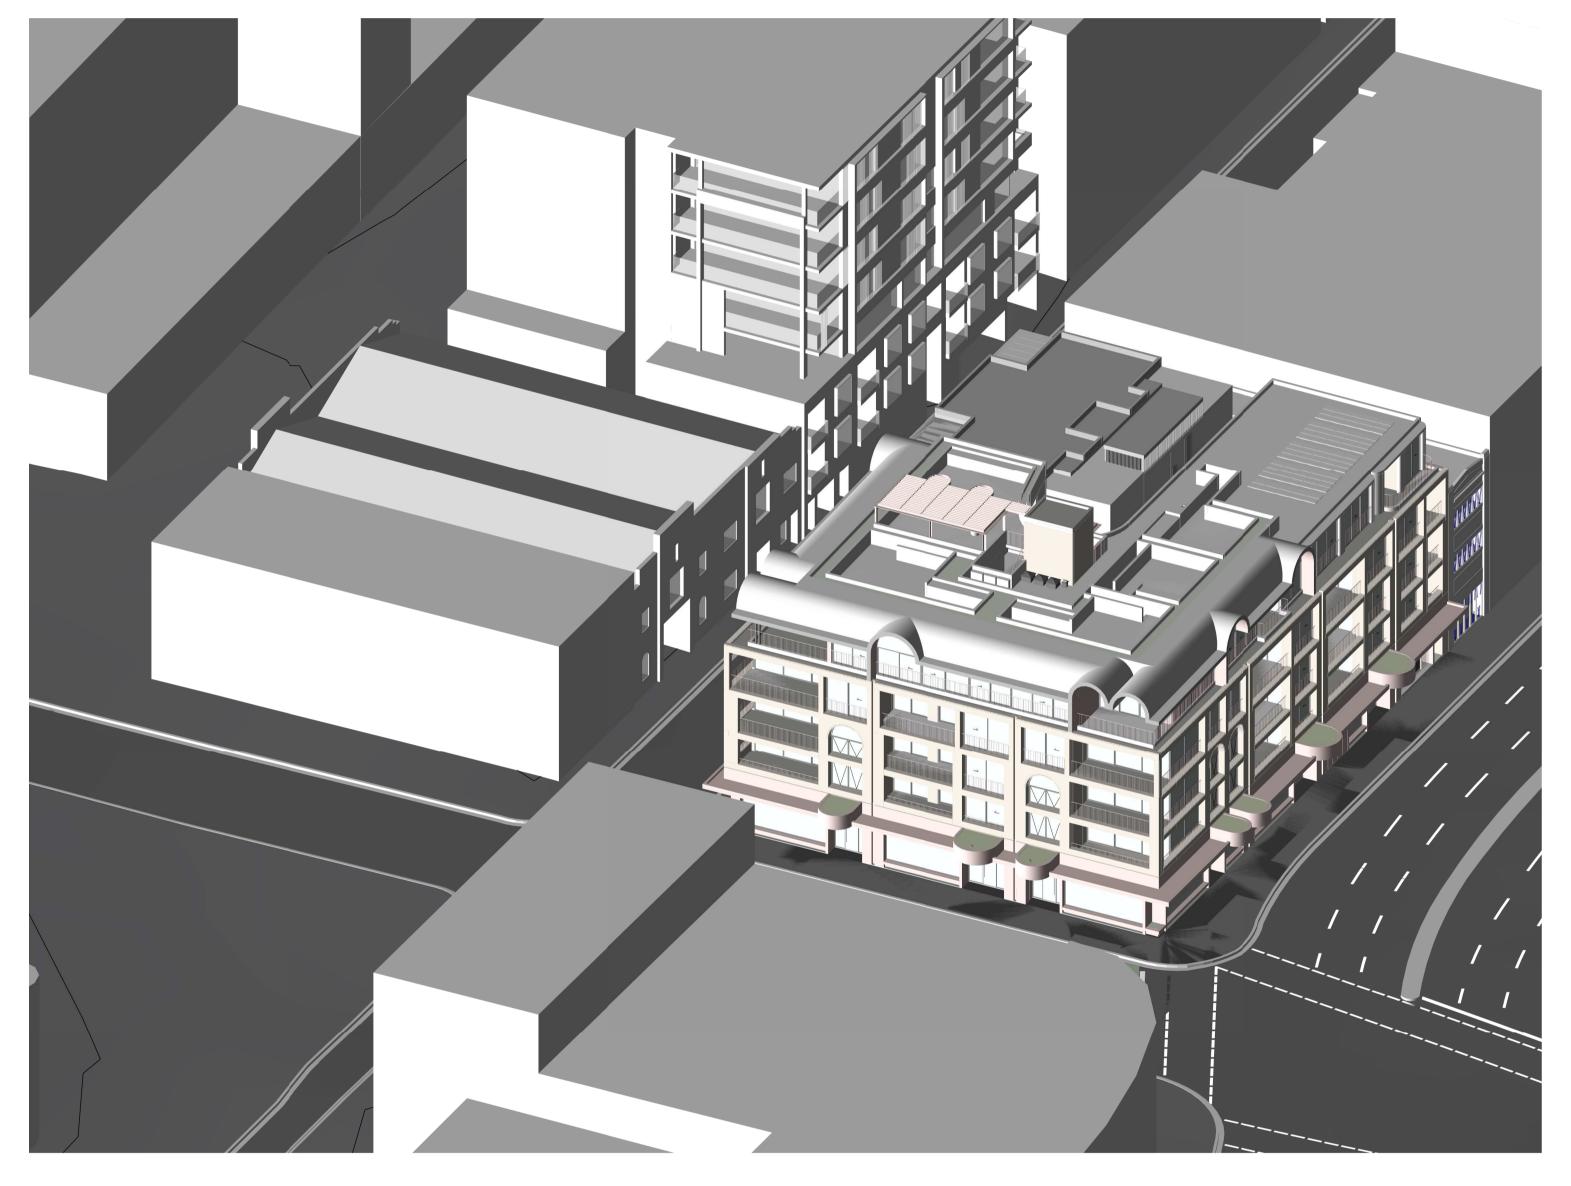

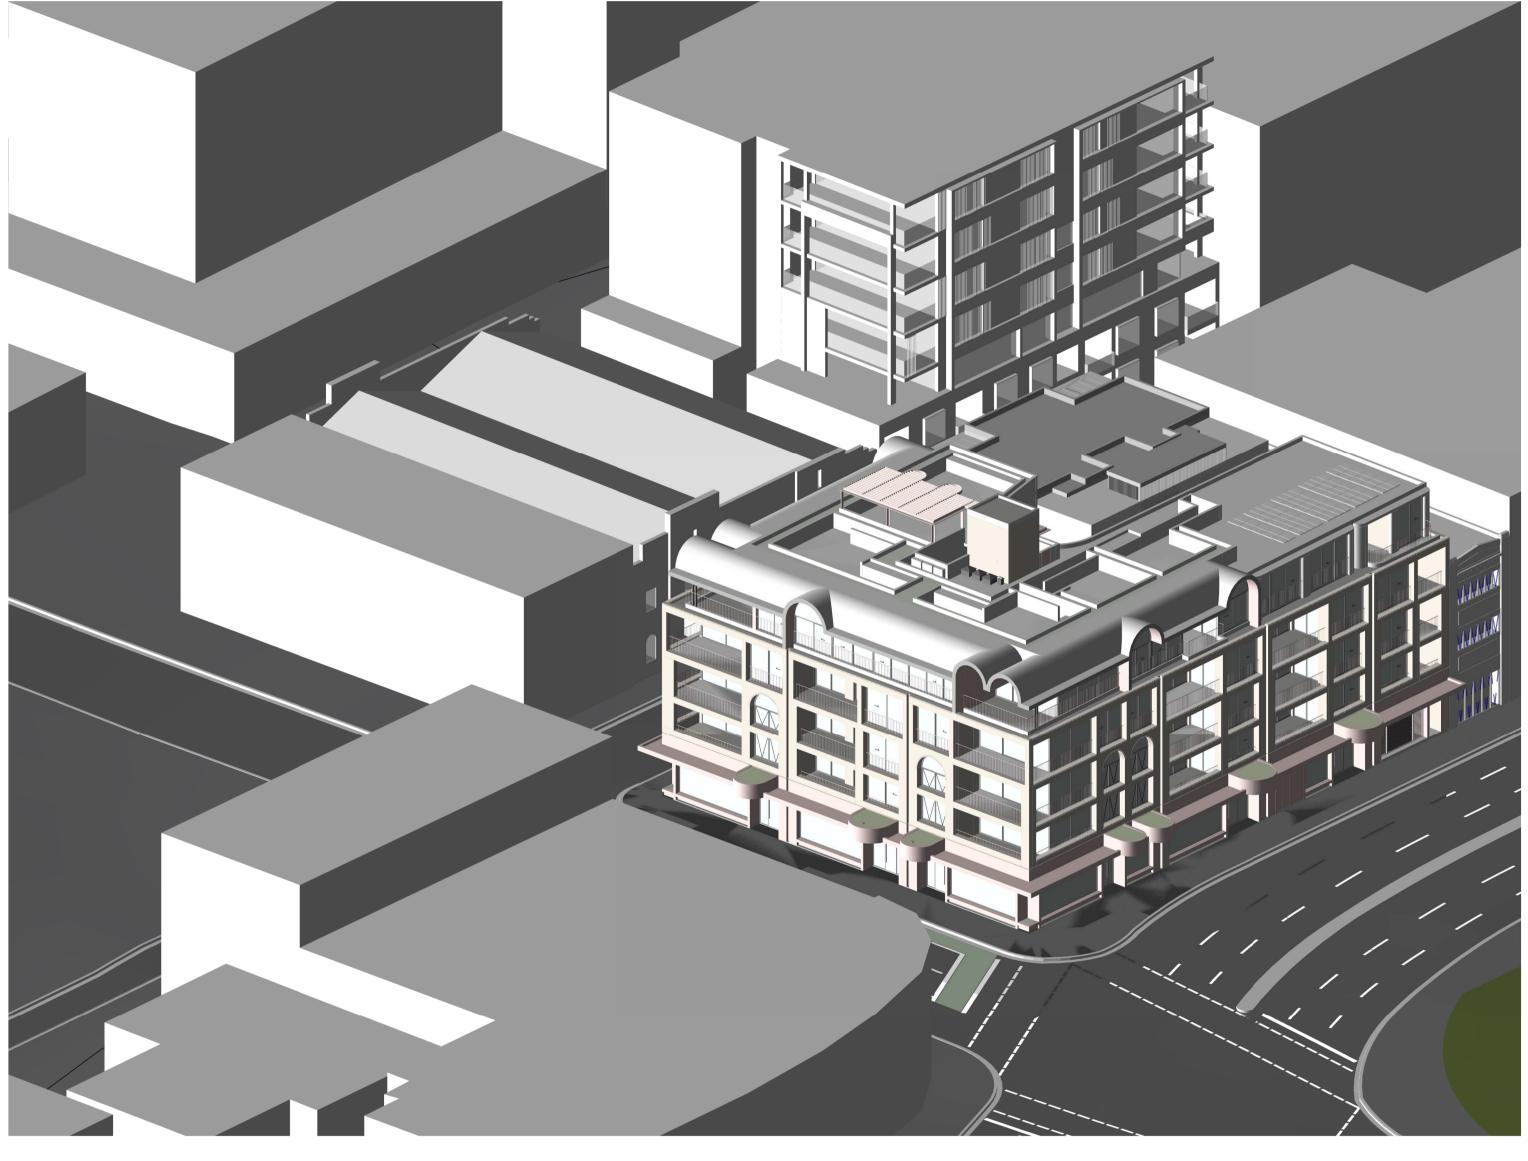

VIEW FROM THE SUN (WINTER SOLSTICE) - 1PM

VIEW FROM THE SUN (WINTER SOLSTICE) - 2PM

In accepting and utilising this document the recipient agrees that SJB Architecture (NSW) Pty. Ltd. ACN 081 094 724 T/A SJB Architects, retain all common law, statutory law and other rights including copyright and intellectual property rights. The recipient agrees not to use this document for any purpose other than its intended use; to waive all claims against SJB Architects resulting from unauthorised changes; or to reuse the document on other projects without prior written consent from SJB Architects. Under no circumstances shall transfer of this document be deemed a sale. SJB Architects makes no warranties of fitness for any purpose. The Builder/Contractor shall verify job dimensions prior to any work commencing. Use figured dimensions only. Do not scale drawings.

Nominated Architects: Adam Haddow-7188 | John Pradel-7004



1:100 @A1

By Chk. Rev Date Revision 1 2023/06/28 FOR DA APPROVAL 2 2023/11/27 RESPONSE TO COUNCIL'S RFI

TIME& PLACE

BELGRAVE ST - MANLY 35-43 Belgrave Street, Manly NSW 2095


Drawing Name

VIEWS FROM THE SUN (WINTER SOLSTICE) - SHEET 3

Sheet Size 2023/11/27 @ A1 Job No. TD EW/NH Drawing No. DA-6032

SJB Architects Level 2, 490 Crown St Surry Hills NSW 2010 Australia T 61 2 9380 9911 www.sjb.com.au



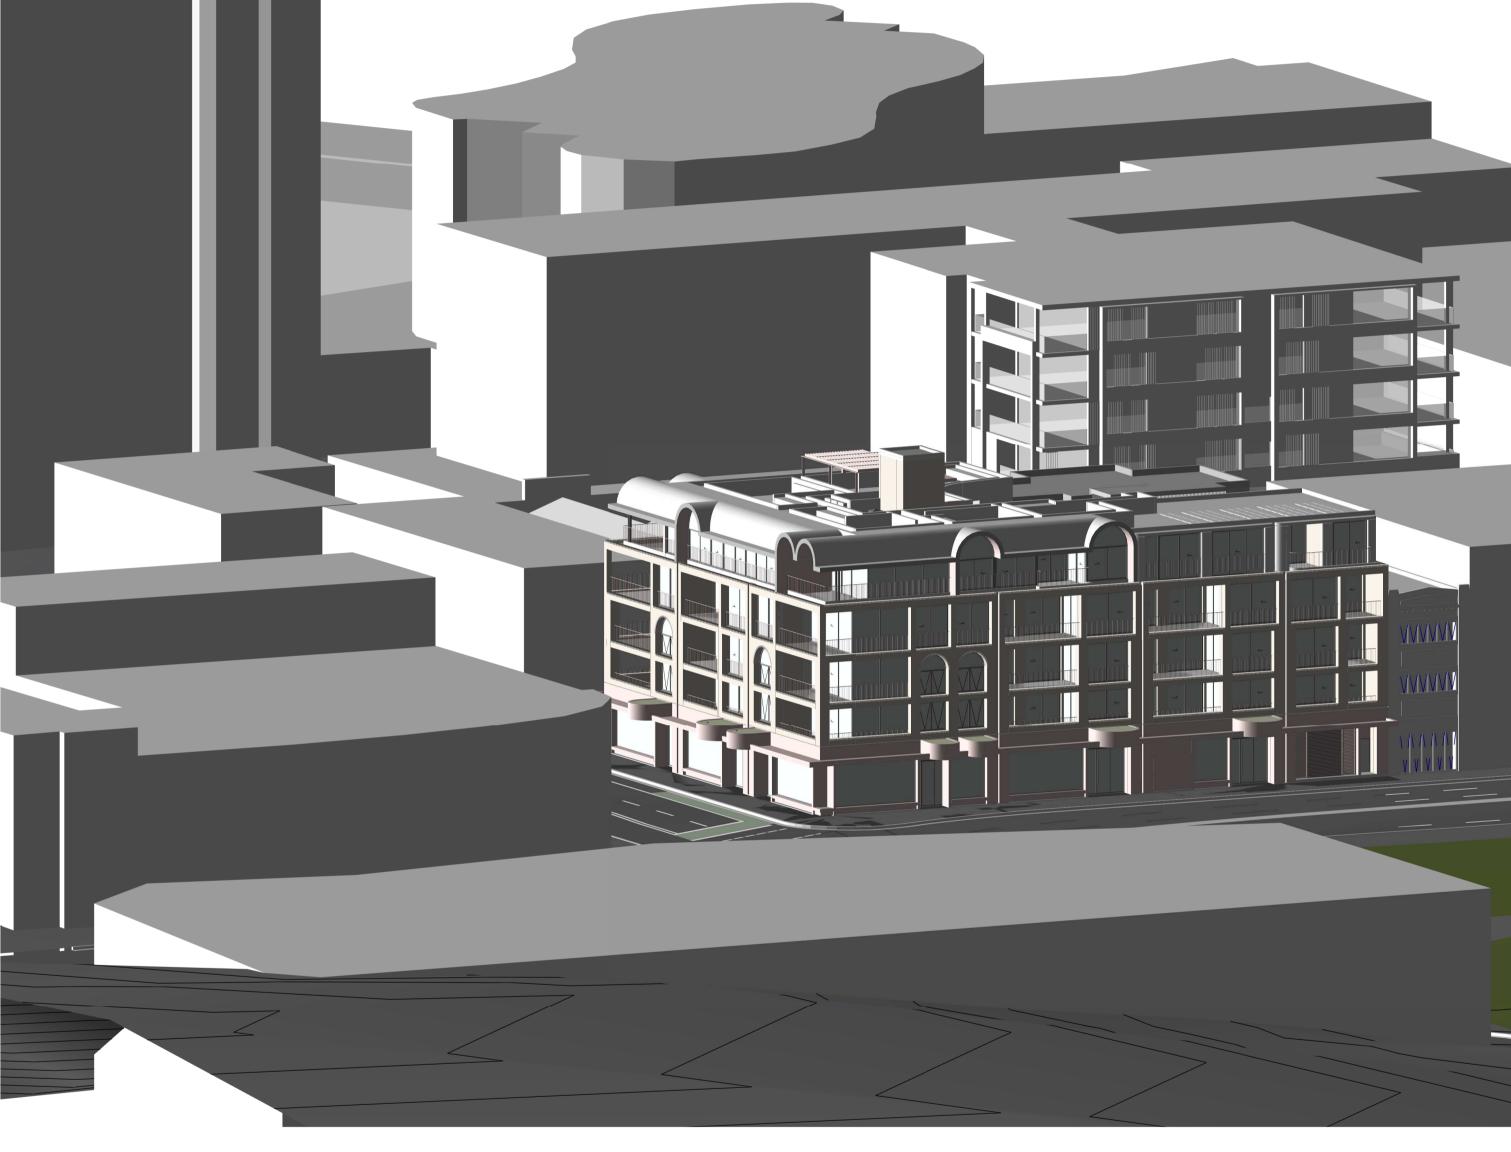


VIEW FROM THE SUN (WINTER SOLSTICE) - 3PM

VIEW FROM THE SUN (WINTER SOLSTICE) - 4PM

In accepting and utilising this document the recipient agrees that SJB Architecture (NSW) Pty. Ltd. ACN 081 094 724 T/A SJB Architects, retain all common law, statutory law and other rights including copyright and intellectual property rights. The recipient agrees not to use this document for any purpose other than its intended use; to waive all claims against SJB Architects resulting from unauthorised changes; or to reuse the document on other projects without prior written consent from SJB Architects. Under no circumstances shall transfer of this document be deemed a sale. SJB Architects makes no warranties of fitness for any purpose. The Builder/Contractor shall verify job dimensions prior to any work commencing. Use figured dimensions only. Do not scale drawings.

Nominated Architects: Adam Haddow-7188 | John Pradel-7004

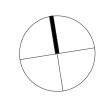

1:100 @A1

By Chk. 1 2023/06/28 FOR DA APPROVAL 2 2023/11/27 RESPONSE TO COUNCIL'S RFI

TIME&PLACE


BELGRAVE ST - MANLY 35-43 Belgrave Street, Manly NSW 2095


Drawing Name


VIEWS FROM THE SUN (WINTER SOLSTICE) - SHEET 4


Sheet Size 2023/11/27 @ A1 Job No. TD EW/NH Drawing No. DA-6033

SJB Architects Level 2, 490 Crown St Surry Hills NSW 2010 Australia T 61 2 9380 9911 www.sjb.com.au

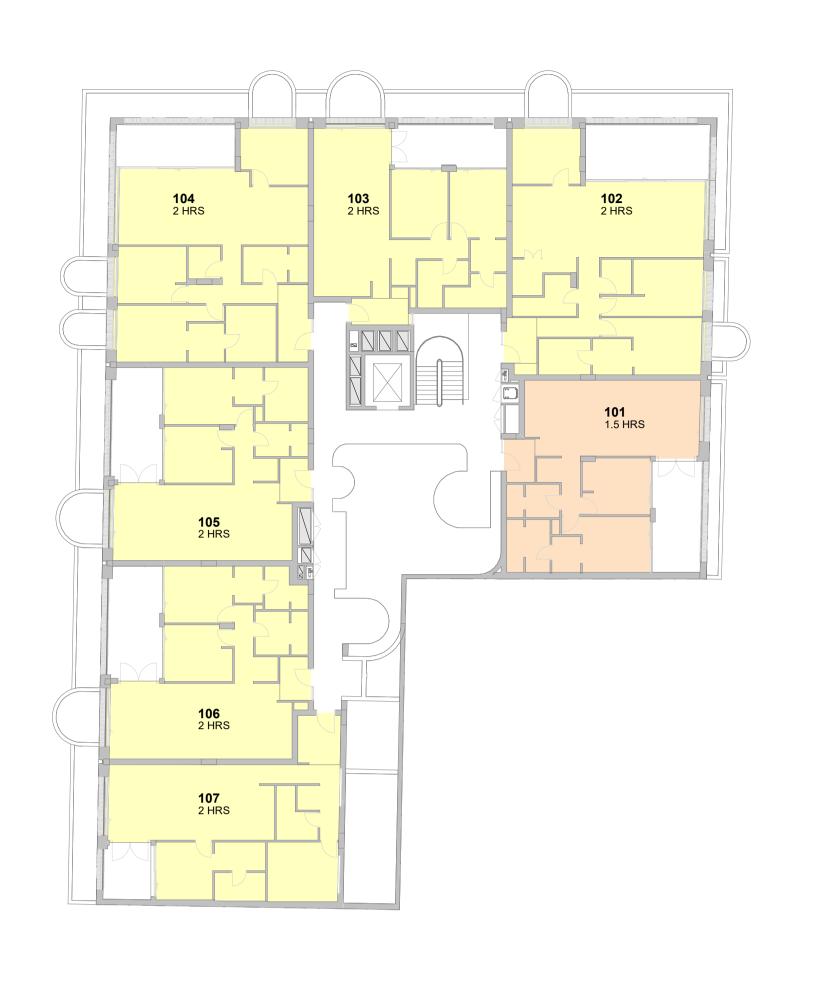

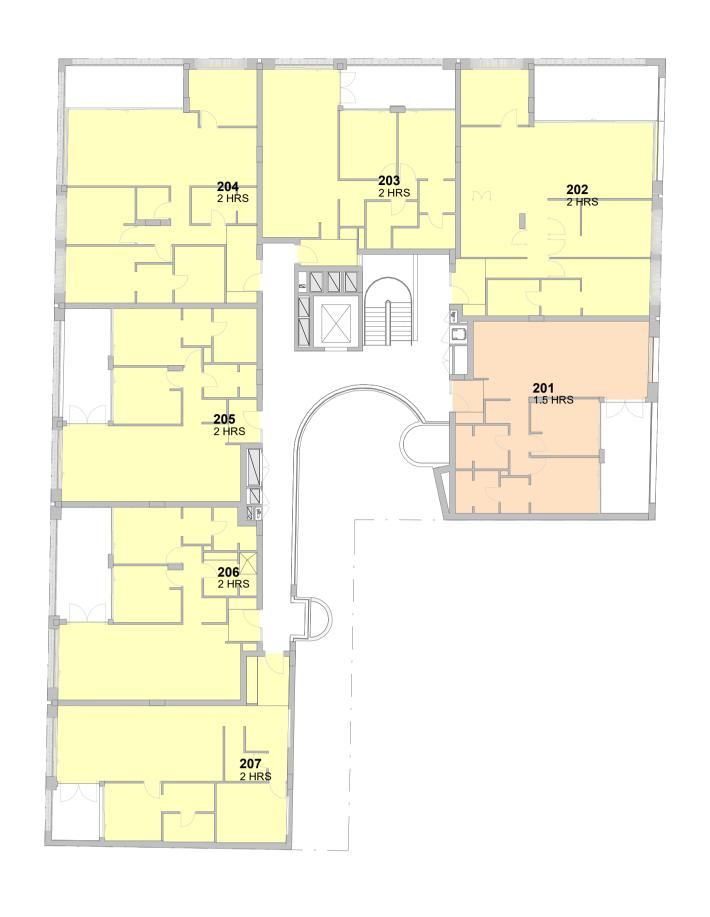

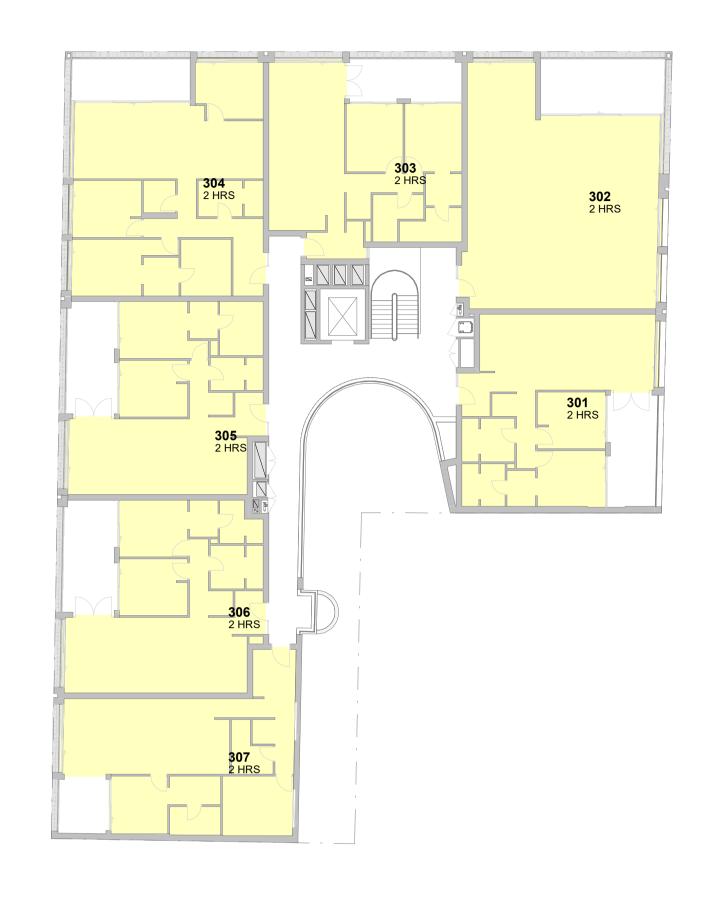

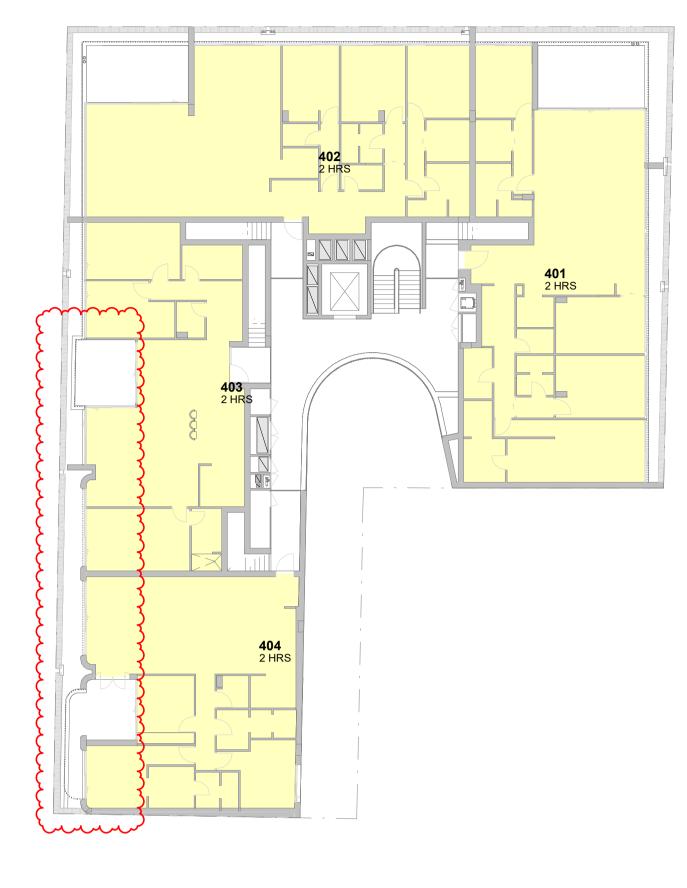

1 PLAN LEVEL 1 2 PLAN LEVEL 2 3 PLAN LEVEL 3 4 PLAN LEVEL 4


SOLAR COMPLIANCE TABLE

Level	Number	Solar	COMPLIANCE
L01	101	1.5 HRS	
L01	102	2 HRS	✓
L01	103	2 HRS	✓
L01	104	2 HRS	✓
L01	105	2 HRS	✓
L01	106	2 HRS	✓
L01	107	2 HRS	✓
L02	201	1.5 HRS	
L02	202	2 HRS	✓
L02	203	2 HRS	✓
L02	204	2 HRS	✓
L02	205	2 HRS	✓
L02	206	2 HRS	✓
L02	207	2 HRS	✓
L03	301	2 HRS	✓
L03	302	2 HRS	✓

SOLAR COMPLIANCE TABLE

SOLAR (SOMPLIANCE 17	ADLE	
Level	Number	Solar	COMPLIANCE
L03	303	2 HRS	✓
L03	304	2 HRS	✓
L03	305	2 HRS	\checkmark
L03	306	2 HRS	✓
L03	307	2 HRS	✓
L04	401	2 HRS	✓
L04	402	2 HRS	✓
L04	403	2 HRS	✓
L04	404	2 HRS	✓
Grand total:	25		23 (92%)

WINTER SOLSTICE SOLAR DIAGRAM

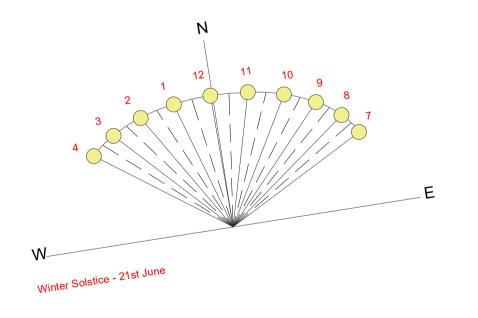

<u>LEGEND</u>

MIN 2 HOURS SUNLIGHT TO LIVING ROOM AND PRIVATE OPEN SPACE RECIEVED ON 21 JUNE BETWEEN 9AM - 3PM.

MIN 15 MINUTES SUNLIGHT TO LIVING ROOM AND PRIVATE OPEN SPACE RECIEVED ON 21 JUNE BETWEEN 9AM - 3PM.

N/A LESS THAN 15 MINUTES SUNLIGHT TO LIVING ROOM AND PRIVATE OPEN SPACE RECIEVED ON 21 JUNE BETWEEN 9AM - 3PM

ADG DESIGN CRITERIA

- LIVING ROOMS AND PRIVATE OPEN SPACES OF AT LEAST 70% OF APARTMENTS IN A BUILDING RECEIVE A MINIMUM OF 2 HOURS DIRECT SUNLIGHT BETWEEN 9AM AND 3PM IN MID WINTER.
- A MAXIMUM OF 15% OF APARTMENTS IN A BUILDING


- A MAXIMUM OF 15% OF APARTMENTS IN A BUILDING RECIEVE NO DIRECT SUNLIGHT BETWEEN 9AM AND 3PM AT MID WINTER.

SOLAR SUMMARY

92% (23 UNITS) OF ALL RESIDENTIAL UNITS RECEIVE A MINIMUM OF 2 HOURS OF SUNLIGHT TO LIVING ROOM AND PRIVATE OPEN SPACES.

In accepting and utilising this document the recipient agrees that SJB Architecture (NSW) Pty. Ltd. ACN 081 094 724 T/A SJB Architects, retain all common law, statutory law and other rights including copyright and intellectual property rights. The recipient agrees not to use this document for any purpose other than its intended use; to waive all claims against SJB Architects resulting from unauthorised changes; or to reuse the document on other projects without prior written consent from SJB Architects. Under no circumstances shall transfer of this document be deemed a sale. SJB Architects makes no warranties of fitness for any purpose. The Builder/Contractor shall verify job dimensions prior to any work commencing. Use figured dimensions only. Do not scale drawings.

Nominated Architects: Adam Haddow-7188 | John Pradel-7004

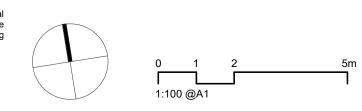

Rev	Date	Revision	Ву	Chk.
1	2023/06/28	FOR DA APPROVAL	TD	EW
2	2023/11/27	RESPONSE TO COUNCIL'S RFI	TD	EW





BELGRAVE ST - MANLY 35-43 Belgrave Street, Manly NSW 2095


Drawing Name
SOLAR COMPLIANCE


2023/11/27	As indicated	@ A1
Drawn	Chk.	Job No
TD	EW/NH	6693
Drawing No.		Revisior
DA-604	.0	/ 2



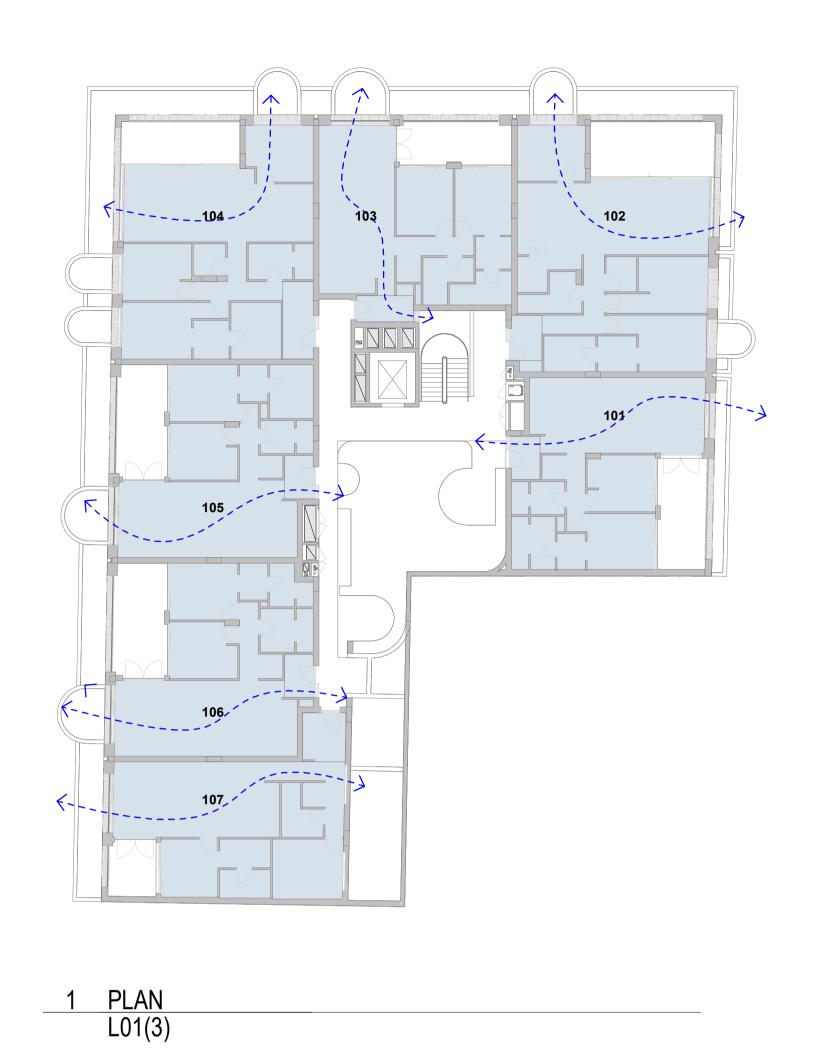

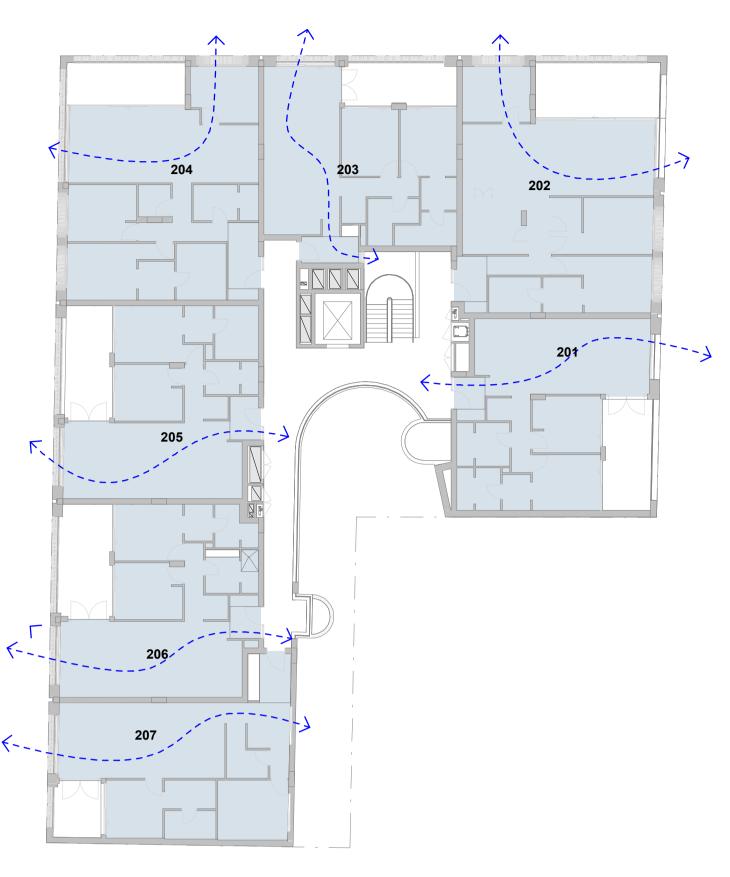

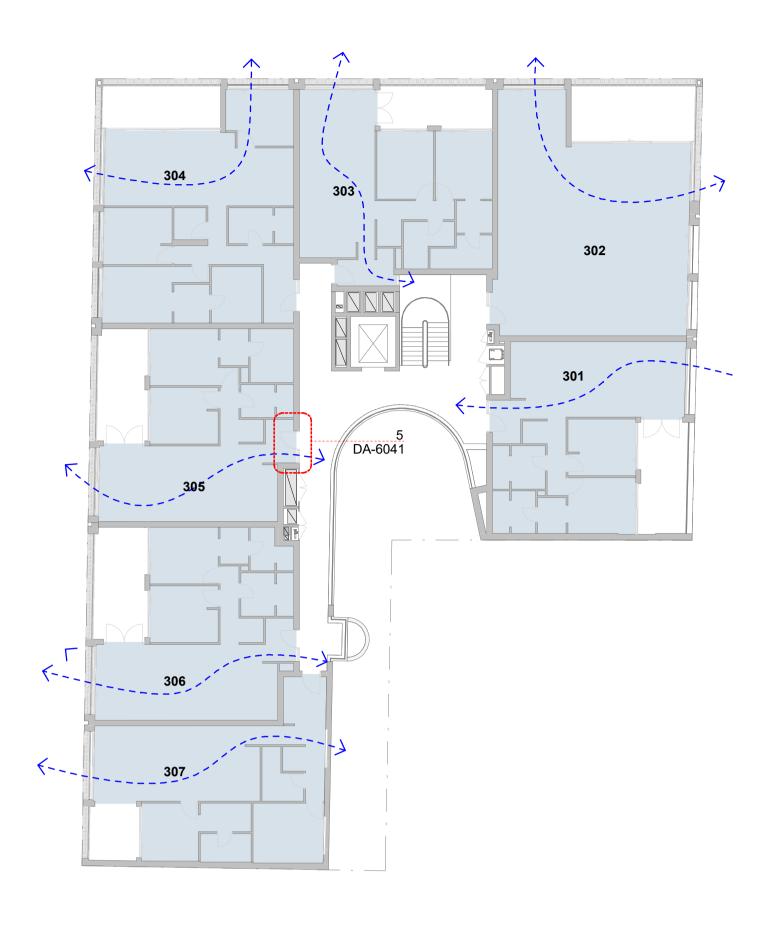


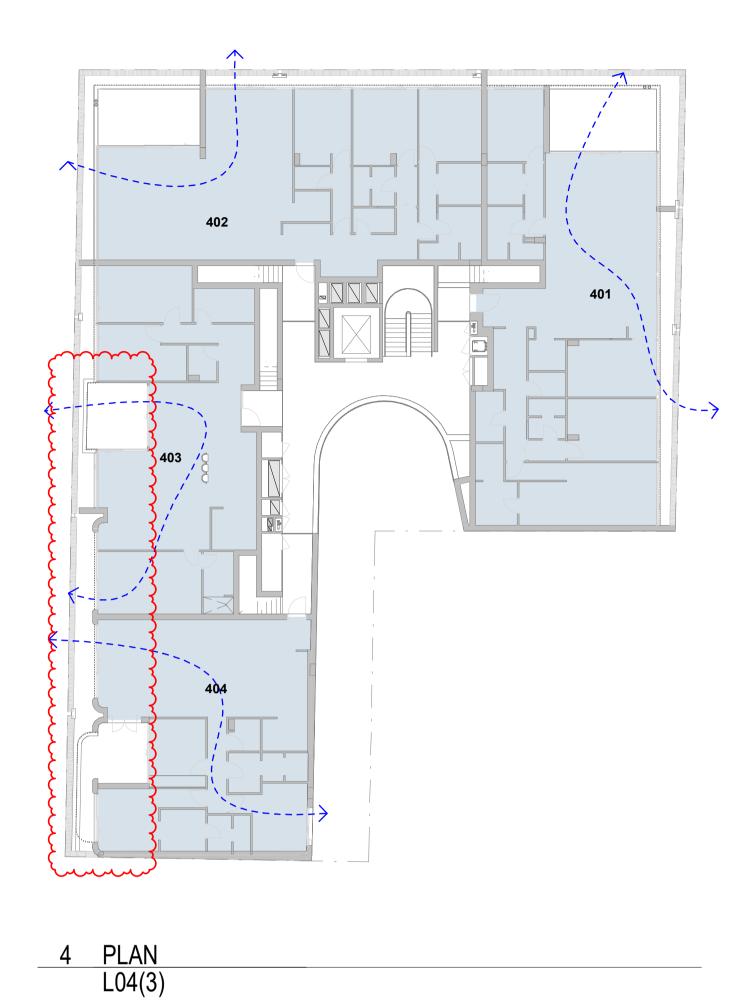

CROSS Level	S VENTILATION Unit Number	COMPLIANCE TABLE Cross Vent
		,
L01	101	✓
L01	102	✓
L01	103	✓
L01	104	✓
L01	105	✓
L01	106	✓
L01	107	✓
L02	201	✓
L02	202	✓
L02	203	✓
L02	204	✓
L02	205	✓
L02	206	✓
L02	207	✓
L03	301	✓
L03	302	✓

CROSS V	ENTILATION	COMPLIANCE TABLE
Level	Unit Number	Cross Vent
L03 L03 L03 L03 L04 L04 L04 L04 Crand total: 2	303 304 305 306 307 401 402 403 404	✓ ✓ ✓ ✓ ✓ ✓ ✓ ✓ ✓ ✓
L04 L04 L04 L04	401 402 403 404	✓ ✓ ✓ ✓ ✓ ✓

2 PLAN L02(3)

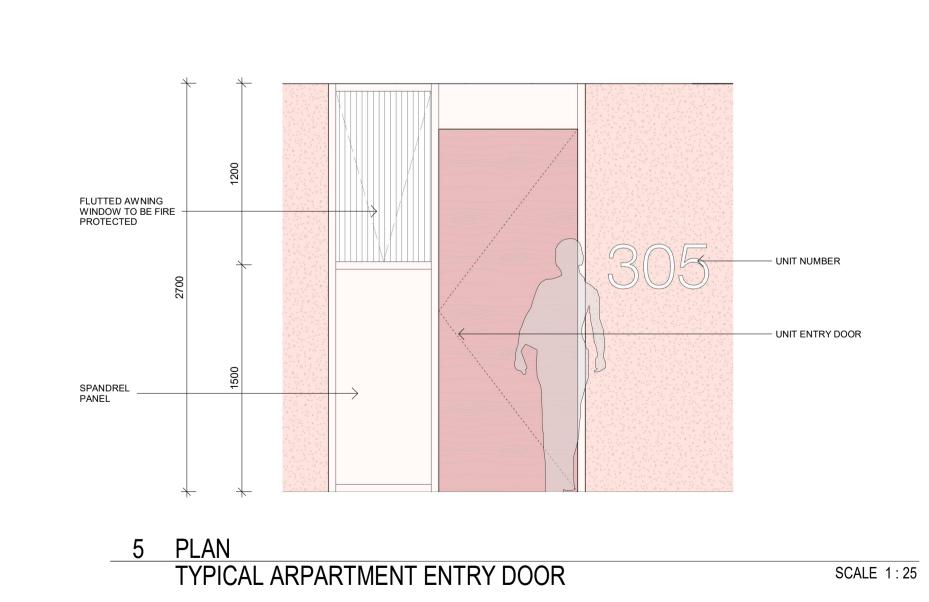



<u>ND</u>
CROSS VENTILATION ACHIEVED
CROSS VENTILATION NOT ACHIEVED
IGN CRITERIA
60% OF APARTMENTS ARE NATURALLY ENTILATED
ENTILATION SUMMARY

100% (25 UNITS) ACHIEVING NATURAL CROSS VENITLATION

In accepting and utilising this document the recipient agrees that SJB Architecture (NSW) Pty. Ltd. ACN 081 094 724 T/A SJB Architects, retain all common law, statutory law and other rights including copyright and intellectual property rights. The recipient agrees not to use this document for any purpose other than its intended use; to waive all claims against SJB Architects resulting from unauthorised changes; or to reuse the document on other projects without prior written consent from SJB Architects. Under no circumstances shall transfer of this document be deemed a sale. SJB Architects makes no warranties of fitness for any purpose. The Builder/Contractor shall verify job dimensions prior to any work commencing. Use figured dimensions only. Do not scale drawings.

Nominated Architects: Adam Haddow-7188 I John Pradel-7004 Nominated Architects: Adam Haddow-7188 | John Pradel-7004

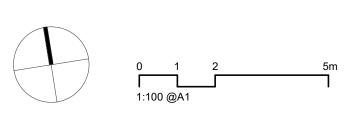

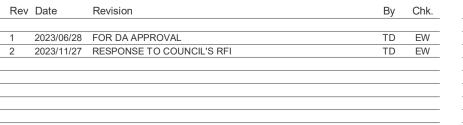



3 PLAN L03(3)


 Project
BELGRAVE ST - MANLY
35-43 Belgrave Street, Manly NSW 2095


Drawing Name	
	Drawing Name


Drawing Name	
CROSS VENTILATION COMPLIANCE	

	Date	Scale	Sheet Si
	2023/11/27	As indicated	@ A
_	Drawn	Chk.	Job N
_	TD	EW/NH	669
	Drawing No.		Revisi
	DA-604	1	12



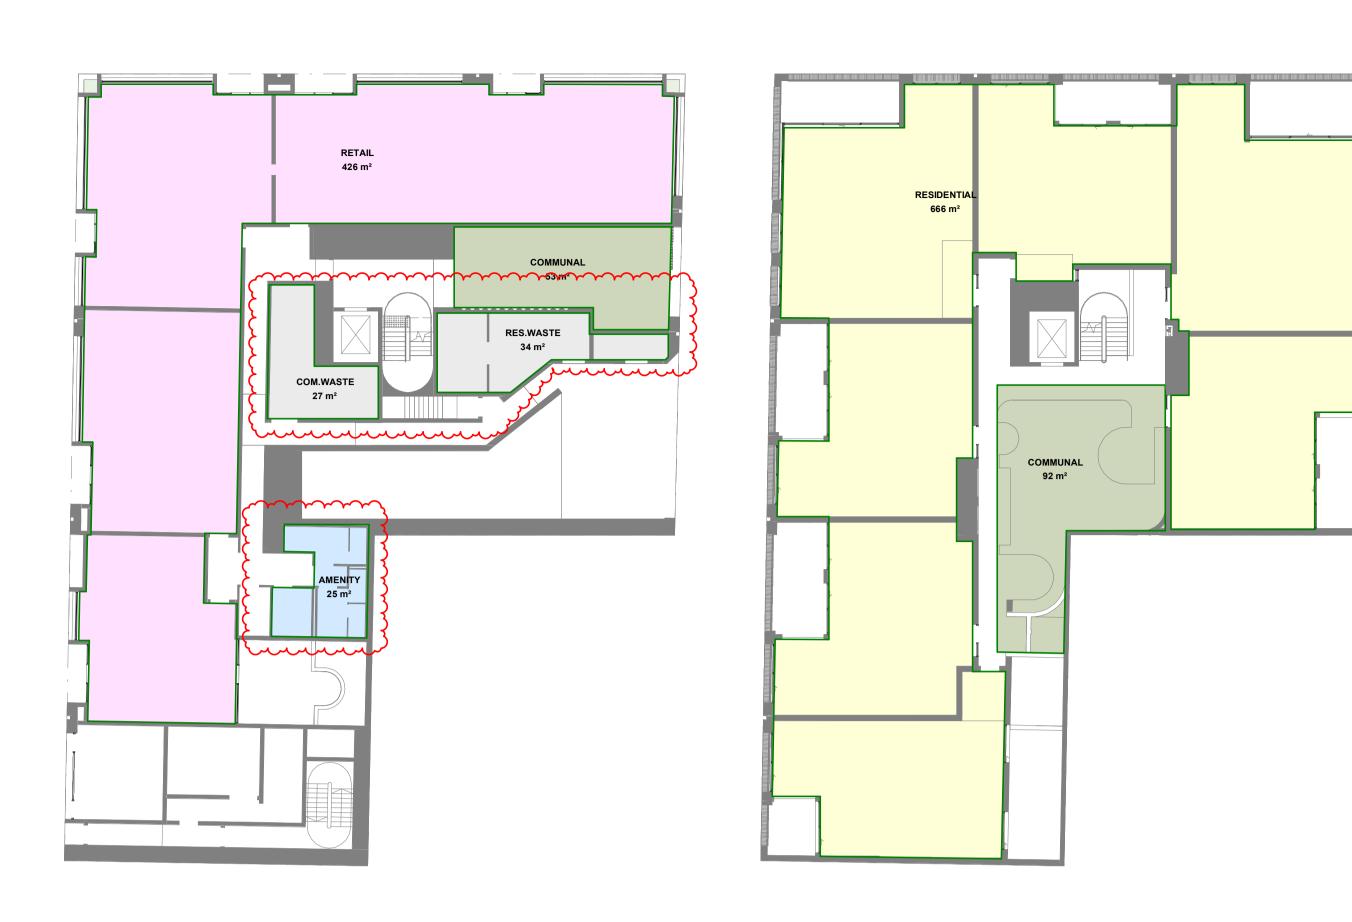

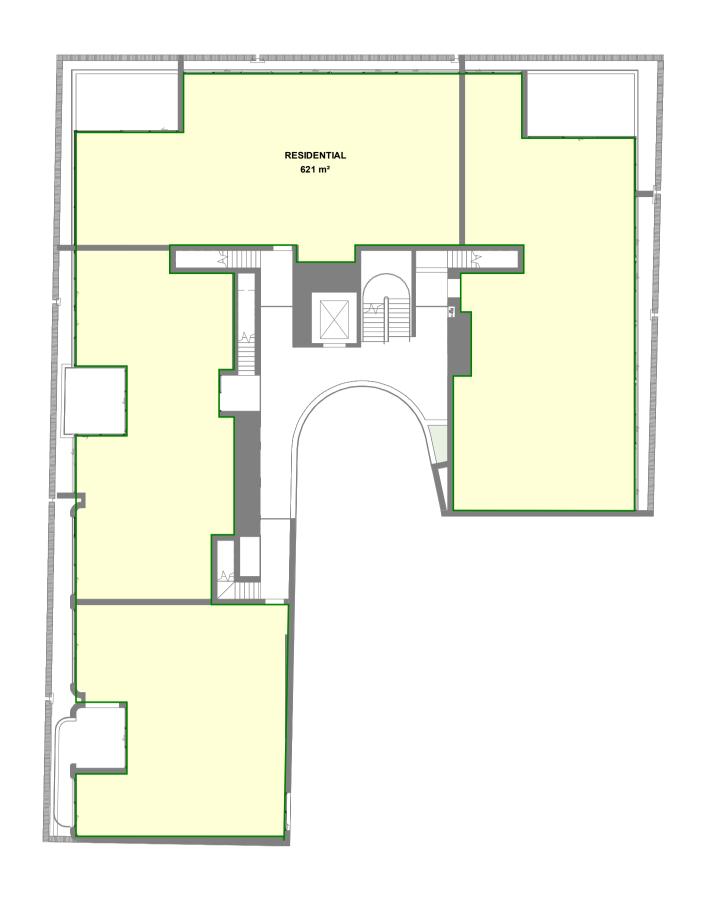

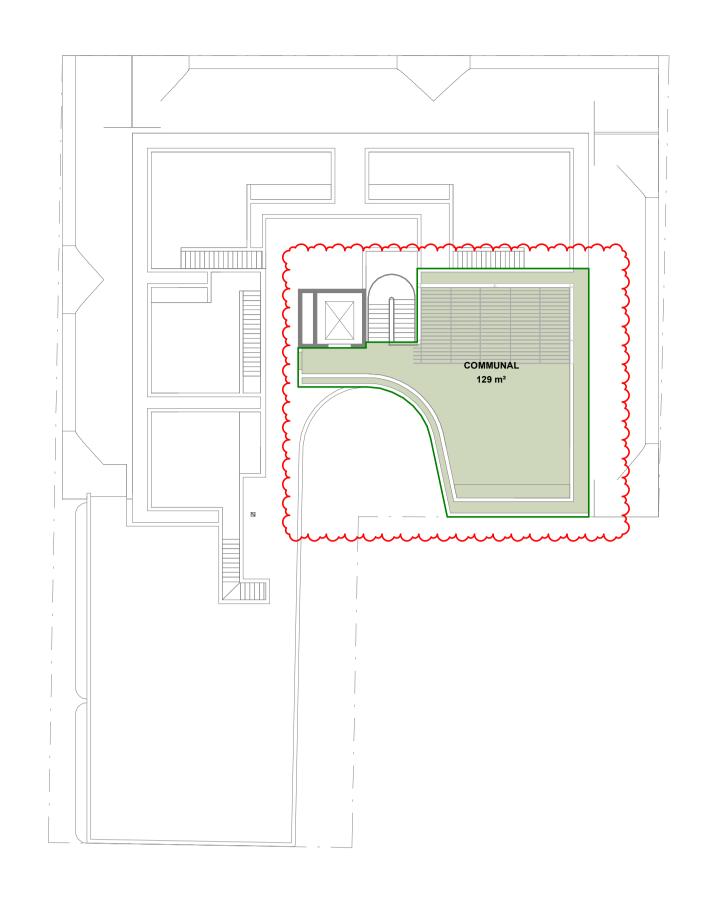


Ground Level Level 4 Level 4 Roof Plan

														_
Levels	Height (m)	GBA	GFA	NSA		Ion Residential GFA	1B	2B	3B	Totals	Solar	Cross	South	
														-
L00 (Ground)	3.5	871	0	424	83%	512				0	0	0	0	
L1	6.6	965	666	631				5	2	7	6	7	0	
L2	9.7	965	666	631				5	2	7	6	7	0	
L3	12.8	965	666	631	95%			5	2	7	7	7	0	
L4	16.2	965	620	600	97%				4	4	4	4	0	
Roof										0				
max Height	15													
Totals		4731	2618	2917	'	512	0	15	10	25	23	25	0	
Unit Mix							0.0%	60.0%	40.0%		92%	100%	0%	
Summary										•				
Residential GFA			2618	84%	•									
Retail GFA			512		required 2	5%								
					•									
Total GFA Achieved			3130 sqi	m										
FSR Proposed			2.95 :1											
GFA Allowable			3181 sq											
Difference			-51 sq											
Controls			52 34.											
Site Area			1060.4 squ	m			Landsca	ape / Opei	n snace					
Maximum Height			15.00 m								0			_
Base FSR			3.00 :1					oil provide			0			C
Bonus FSR +5%			0.000 :1					ınal Requii			25%		2	65.1
Total FSR Allowable			3.000 :1				Provide	d Commu	nal		26%			274
Allowable GFA			3181											

Total					4	5
					45	0
B2					25	0
B1					20	0
Provided					Single	Tandem
Total Permissable /R	equired				54.3	
Commercial	per	50	sqm		0.0	
Retail	per	40	sqm		11.2	
Adaptable		20%			2.5	
Other						
Visitor		16%			5.6	
		0	15	20	35.0	
		0.6	1	2		
Unit Type		1B	2B	3B		
Parking						

In accepting and utilising this document the recipient agrees that SJB Architecture (NSW) Pty. Ltd. ACN 081 094 724 T/A SJB Architects, retain all common law, statutory law and other rights including copyright and intellectual property rights. The recipient agrees not to use this document for any purpose other than its intended use; to waive all claims against SJB Architects resulting from unauthorised changes; or to reuse the document on other projects without prior written consent from SJB Architects. Under no circumstances shall transfer of this document be deemed a sale. SJB Architects makes no warranties of fitness for any purpose. The Builder/Contractor shall verify job dimensions prior to any work commencing. Use figured dimensions only. Do not scale drawings. Nominated Architects: Adam Haddow-7188 John Pradel-7004

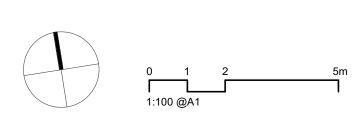

Rev	Date	Revision	Ву	Chk.
1	2023/05/1	PRELIMINARY	TD	EW
2	2023/05/03	PRE DA	TD	EW
3	2023/06/28	FOR DA APPROVAL	TD	EW
4	2023/11/27	RESPONSE TO COUNCIL'S RFI	TD	EW




Project
BELGRAVE ST - MANLY 35-43 Belgrave Street, Manly NSW 2095

TD	E۱
Drawing No.	
DA-6	101
_	TD Drawing No. DA-6

Date	Scale	Sheet Size
2023/11/27	1:200	@ A1
Drawn	Chk.	Job No.
TD	EW/NH	6693
Drawing No.		Revision
DA-610	11	





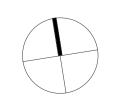

0 1 2 5r 1:100 @A1

Date	Revision	Ву	Chk.
2023/04/06	PRELIMINARY	TD	EW
2023/05/03	PRE DA	TD	EW
2023/06/28	FOR DA APPROVAL	TD	EW
2023/11/27	RESPONSE TO COUNCIL'S RFI	TD	EW
	2023/04/06 2023/05/03 2023/06/28	2023/04/06 PRELIMINARY	2023/04/06 PRELIMINARY TD 2023/05/03 PRE DA TD 2023/06/28 FOR DA APPROVAL TD

TIME& PLACE BELGRAVE ST - MANLY 35-43 Belgrave Street, Manly NSW 2095


Drawing Name


PHOTOMONTAGE - VIEW FROM BELGRAVE ST

Date	Scale	Sheet Size
2023/11/	27	@ A1
Drawn	Chk.	Job No.
TD	EW/NH	6693
Drawing No.		Revision
DA-6	601	/ 4





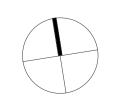

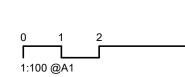

ev	Date	Revision	Ву	Chk.
	2023/04/06	PRELIMINARY	TD	EW
	2023/05/03	PRE DA	TD	EW
	2023/06/28	FOR DA APPROVAL	TD	EW

Client

TIME&PLACE

BELGRAVE ST - MANLY 35-43 Belgrave Street, Manly NSW 2095


Drawing Name

PHOTOMONTAGE - VIEW FROM WHISTLER ST

@ A1	
Job No	
6693	
Revisio	
/ 3	





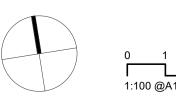

0 1 2 5m 1:100 @A1

ev	Date	Revision	Ву	Chk.
	2023/06/28	FOR DA APPROVAL	TD	EW
	2023/11/27	RESPONSE TO COUNCIL'S RFI	TD	EW



TIME&PLACE

BELGRAVE ST - MANLY 35-43 Belgrave Street, Manly NSW 2095

Drawing Name

PHOTOMONTAGE - VIEW FROM MANLY OVAL

Date	Scale	Sheet Size
2023/11/	27	@ A1
Drawn	Chk.	Job No.
TD	EW/NH	6693
Drawing No.	Revision	
DA-6	/ 2	

