

NORTHERN BEACHES CHRISTIAN SCHOOL - CAMPUS UTILISATION PROJECT


Lot 53 DP 774913 No.1 ECHUNGA ROAD,
DUFFYS FOREST NSW 2084

CLIENT:
NORTHEN BEACHES CHRISTIAN SCHOOL


WORK IN PROGRESS DRAWINGS

ARCHITECTURAL DRAWINGS

SHEET NUMBER	SHEET NAME
DA-000	COVER SHEET
DA-001	SITE ANALYSIS PLAN
DA-002	DEMOLITION PLAN
DA-003	PROPOSED SITE PLAN
DA-004	LANDSCAPE AREAS - EXISTING SITE
DA-005	LANDSCAPE AREAS - PROPOSED SITE
DA-006	DETAILED PLAN - EXTERNAL AREA FOR BLOCK G & BLOCK E
DA-007	DETAILED PLAN - EXTERNAL AREA FOR MPC BUILDING & BLOCK E
DA-008	DETAILED PLAN - EXTERNAL AREA FOR SCIL & BLOCK H
DA-009	DETAILED PLAN - SENIOR SCHOOL & BLOCK B
DA-010	DETAILED PLAN - BLOCK C & BLOCK F
DA-011	DETAILED PLAN - BLOCK E AWNINGS
DA-012	DETAILED PLAN - GYM BUILDING LEVEL 1
DA-013	GYM BUILDING LEVEL 2
DA-014	DETAILED PLAN - BOARDWALK
DA-015	DETAILED PLAN - BARCELONA BUILDING 1
DA-016	DETAILED PLAN - SCIL BUILDING
DA-018	Unnamed
DA-019	Unnamed
DA-020	ELEVATIONS AND SECTIONS
DA-022	DETAILED PLAN - NEW SHED
DA-030	PRECEDENT IMAGERY

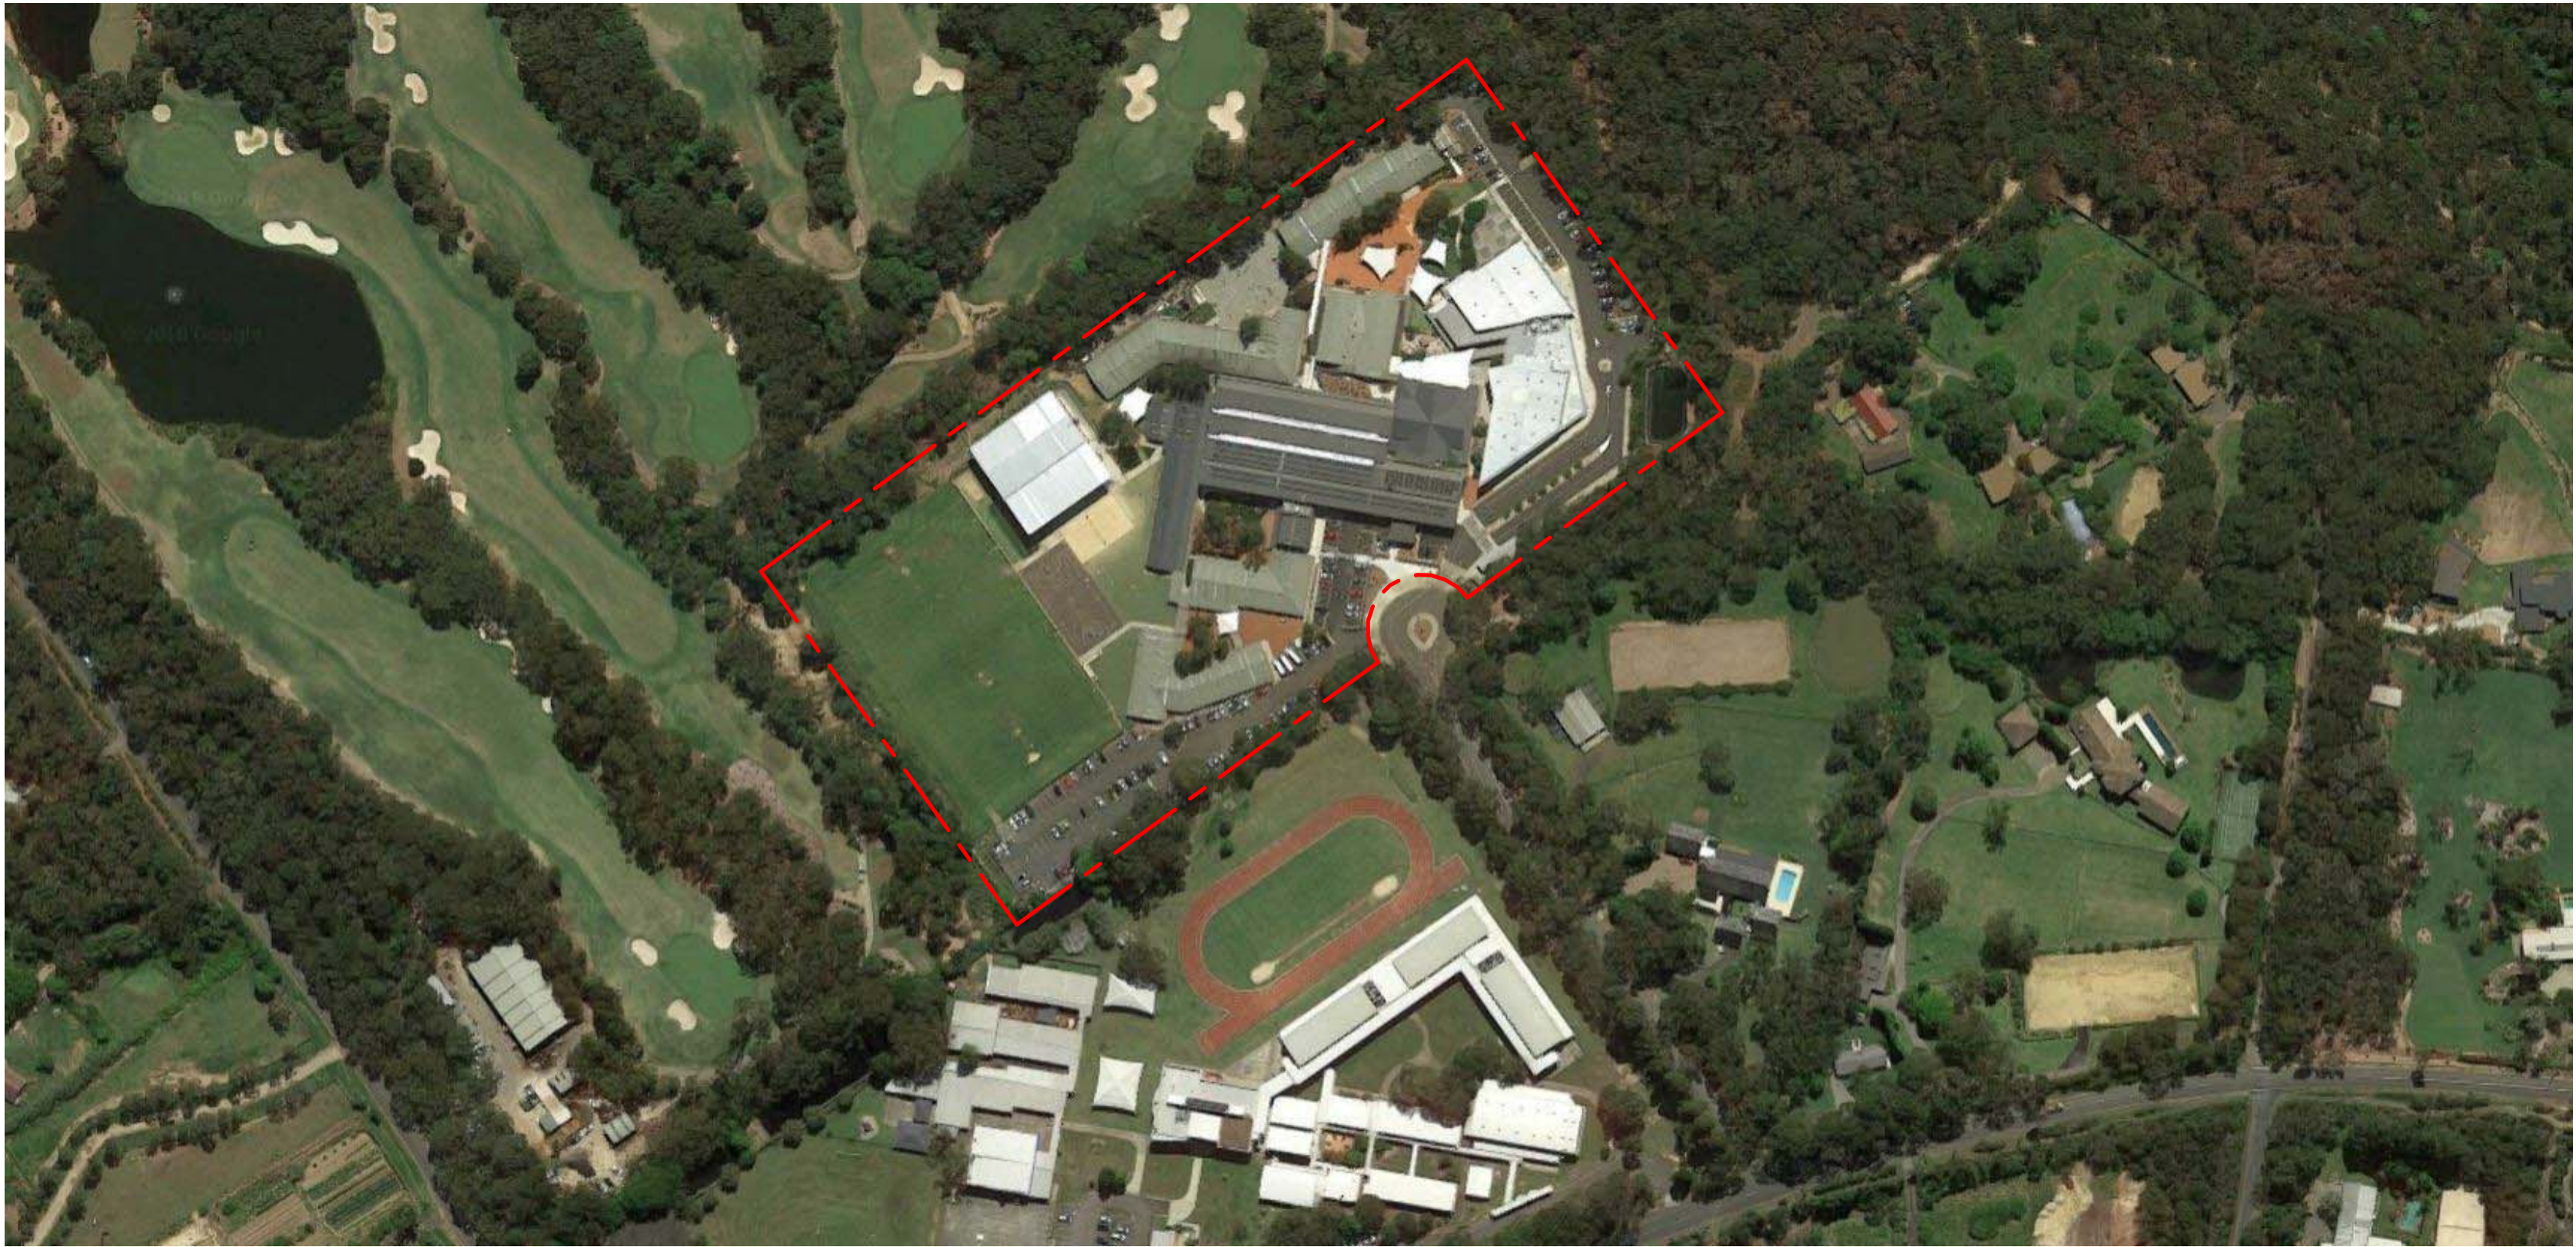

1 LOCALITY MAP

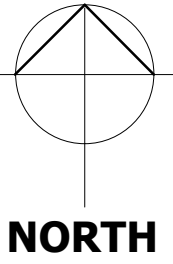

WMK Architecture
L1 346-348 Kent St
Sydney NSW 2000
Telephone 02 9299 0401
Facsimile 02 9299 0402
wmkarchitecture.com
ABN 29 082 956 923

Issue	Description	Date
A	WORK IN PROGRESS	20.09.18
B	WORK IN PROGRESS	22.11.18
C	DRAFT DA ISSUE	09.01.19
D	DRAFT DA ISSUE	29.03.19
E	DEVELOPMENT APPLICATION ISSUE	20.09.19

Issue Description

Date

Client
NORTHERN BEACHES CHRISTIAN
SCHOOL

Project
NBCS SITE UTILISATION
1 ECHUNGA ROAD,
DUFFYS FOREST 53
DP, 774913

Title
COVER SHEET

Drawing No.
DA-000

Scale
N/A

Project No.
16003


CAD Reference
PROJECT\00000 PROJECT NAME\DWG\REV\T\FILENAME.RVT

Issue
E

Drawing Size
A1


Drawn By
IR

Dimensioned Drawings to take precedence over scaling. Contractor to verify all dimensions on site before construction. All inconsistencies to be reported to the Architect immediately. This drawing and its contents remain the copyright of WMK Architecture Pty Ltd ©

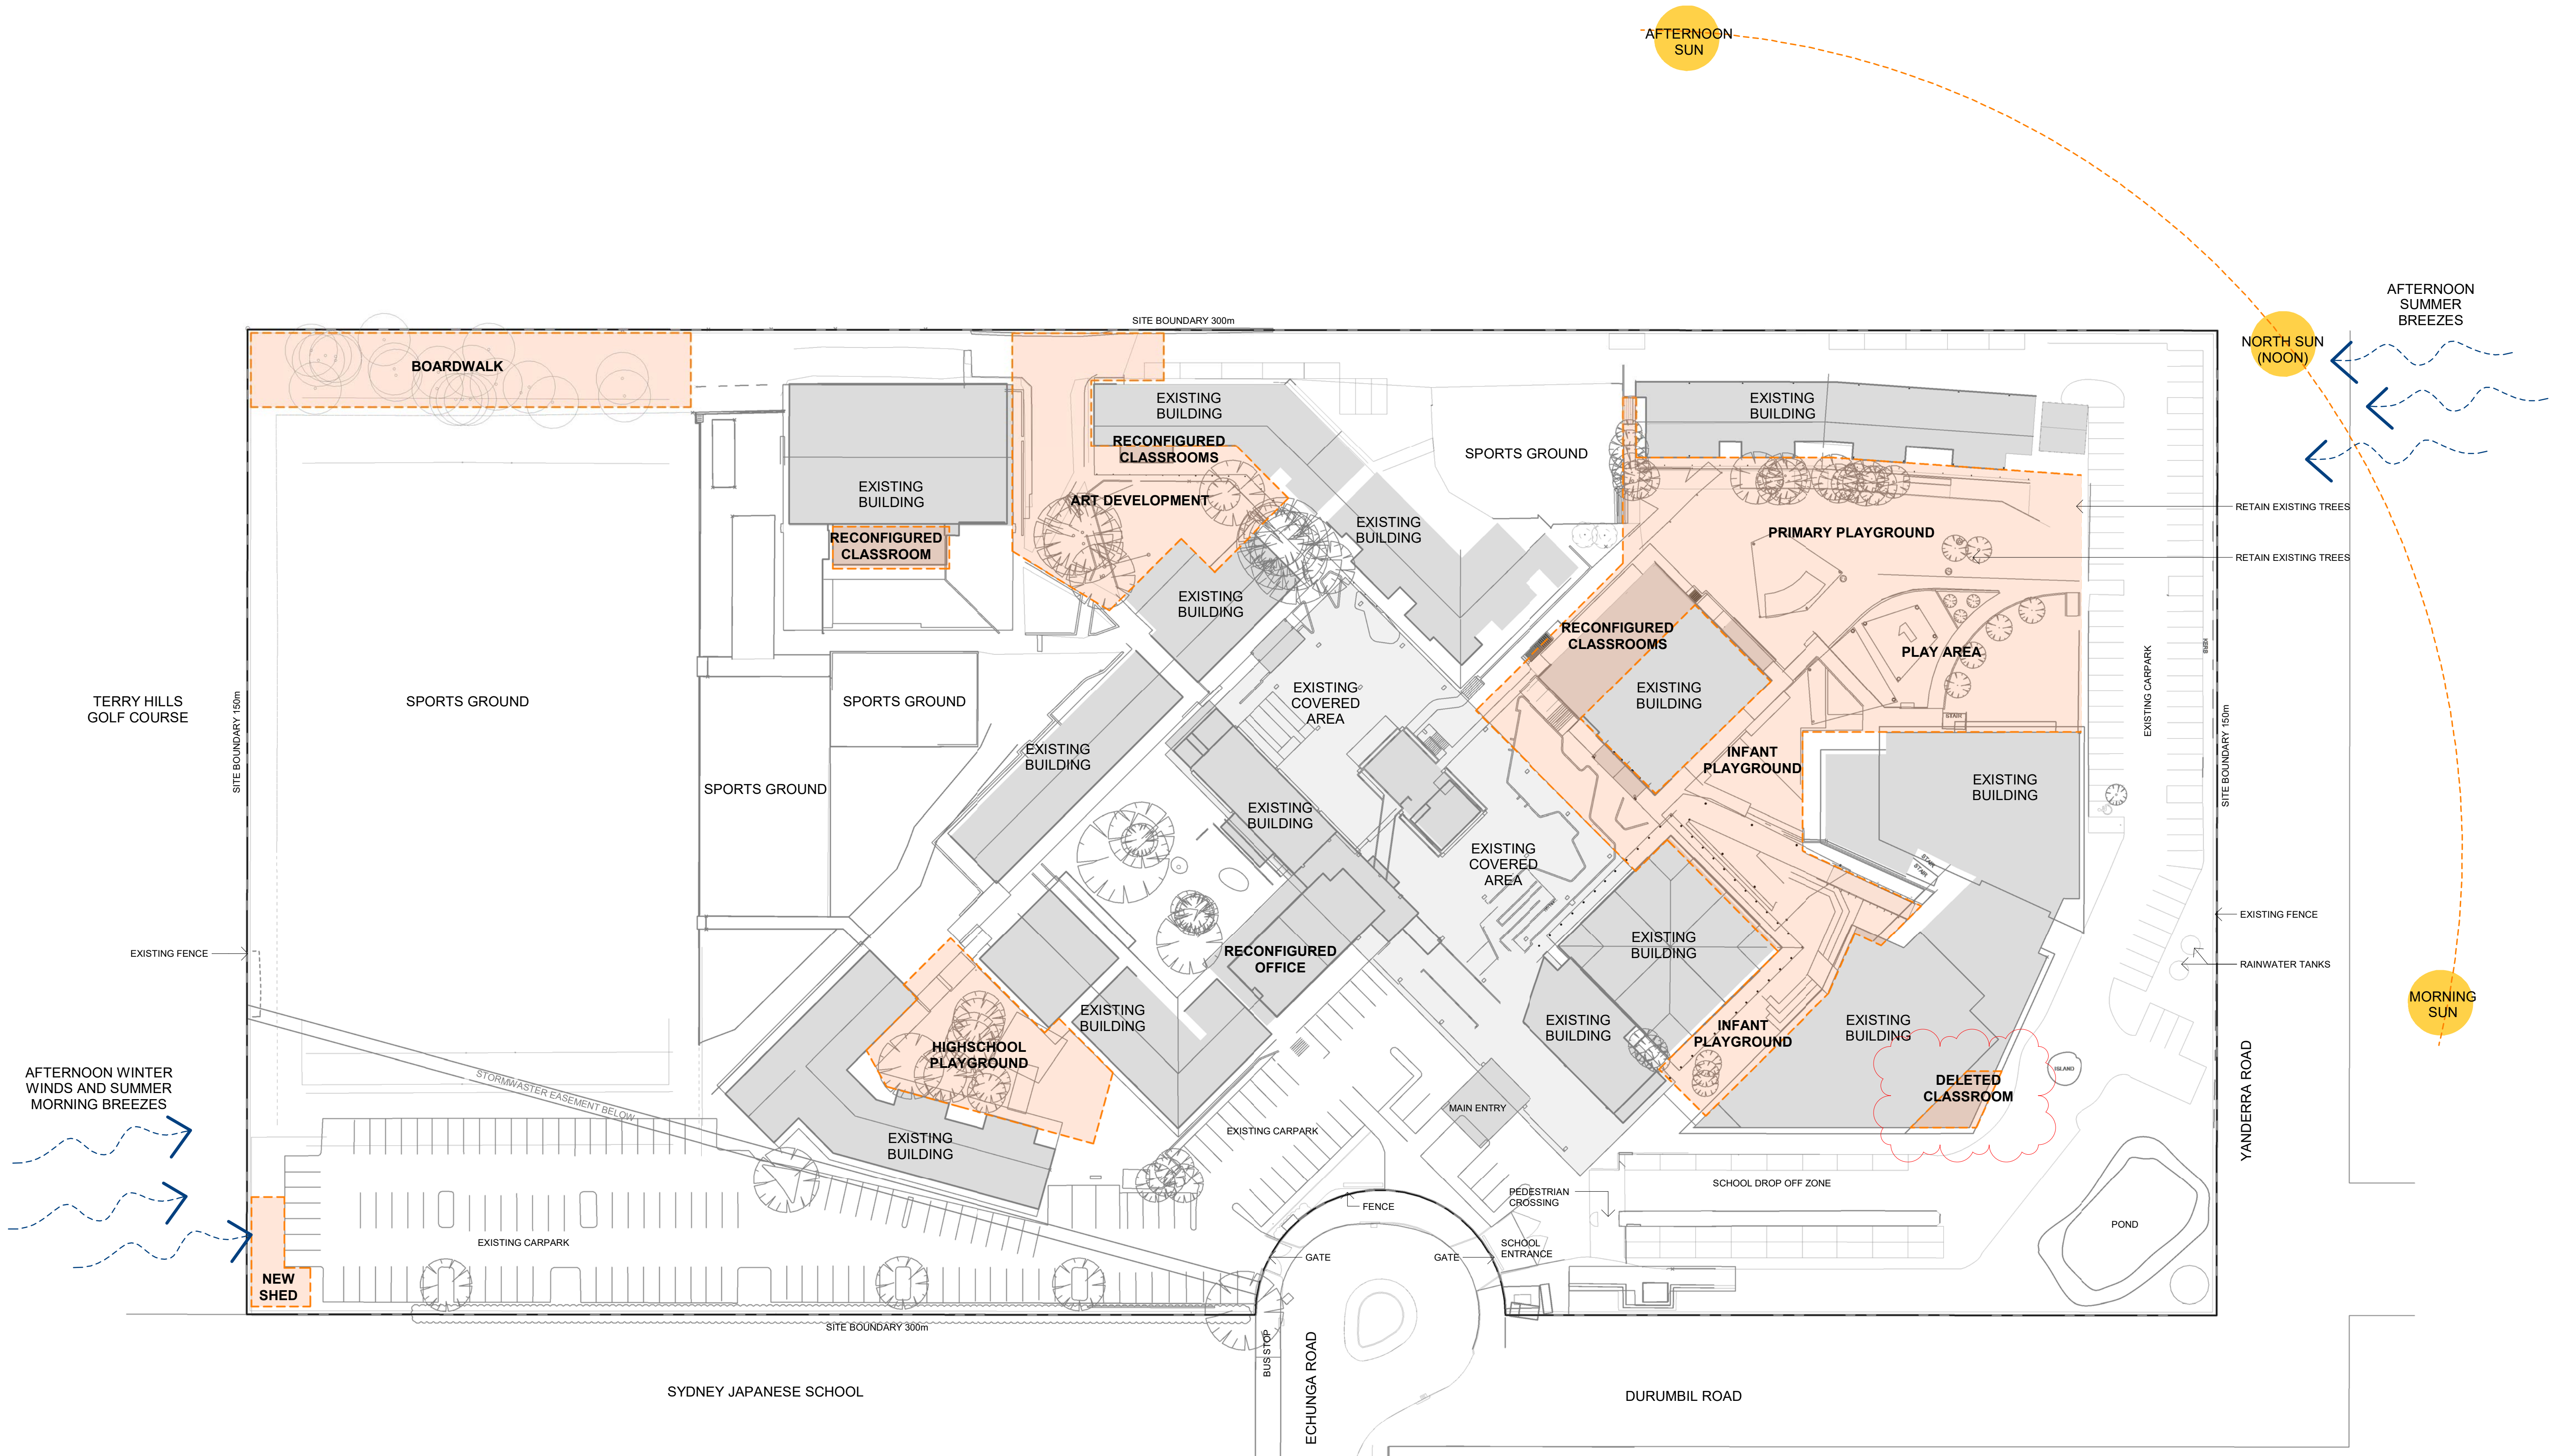

LEGEND

- EXISTING BUILDINGS
- AREA OF NEW WORKS

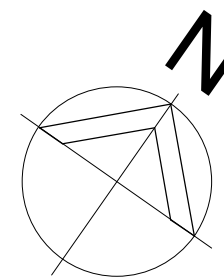

0 1 2 3 4m
1:100



WMK Architecture
L1 346-348 Kent St
Sydney NSW 2000
Telephone 02 9299 0401
Facsimile 02 9299 0402
wmkarchitecture.com
ABN 25 082 956 923

Issue	Description	Date
A	WORK IN PROGRESS	20.09.18
B	DRAFT DA ISSUE	09.01.19
C	DRAFT DA ISSUE	29.03.19
D	DEVELOPMENT APPLICATION ISSUE	20.09.19

Issue	Description	Date
A	WORK IN PROGRESS	20.09.18
B	DRAFT DA ISSUE	09.01.19
C	DRAFT DA ISSUE	29.03.19
D	DEVELOPMENT APPLICATION ISSUE	20.09.19

Client
NORTHERN BEACHES CHRISTIAN
SCHOOL

Project
NBCS SITE UTILISATION
1 ECHUNGA ROAD,
DUFFYS FOREST 53
DP, 774913

Title
SITE ANALYSIS PLAN

Drawing No.
DA-001

Scale
As indicated@A1

Project No.
16003


CAD Reference
PROJECT\00000 PROJECT NAME\DWG\REV\FILENAME.RVT

Issue
D

Drawing Size
A1


Drawn By
IR

Dimensioned Drawings to take precedence over scaling. Contractor to verify all dimensions on site before construction. All inconsistencies to be reported to the Architect immediately. This drawing and its contents remain the copyright of WMK Architecture Pty Ltd.

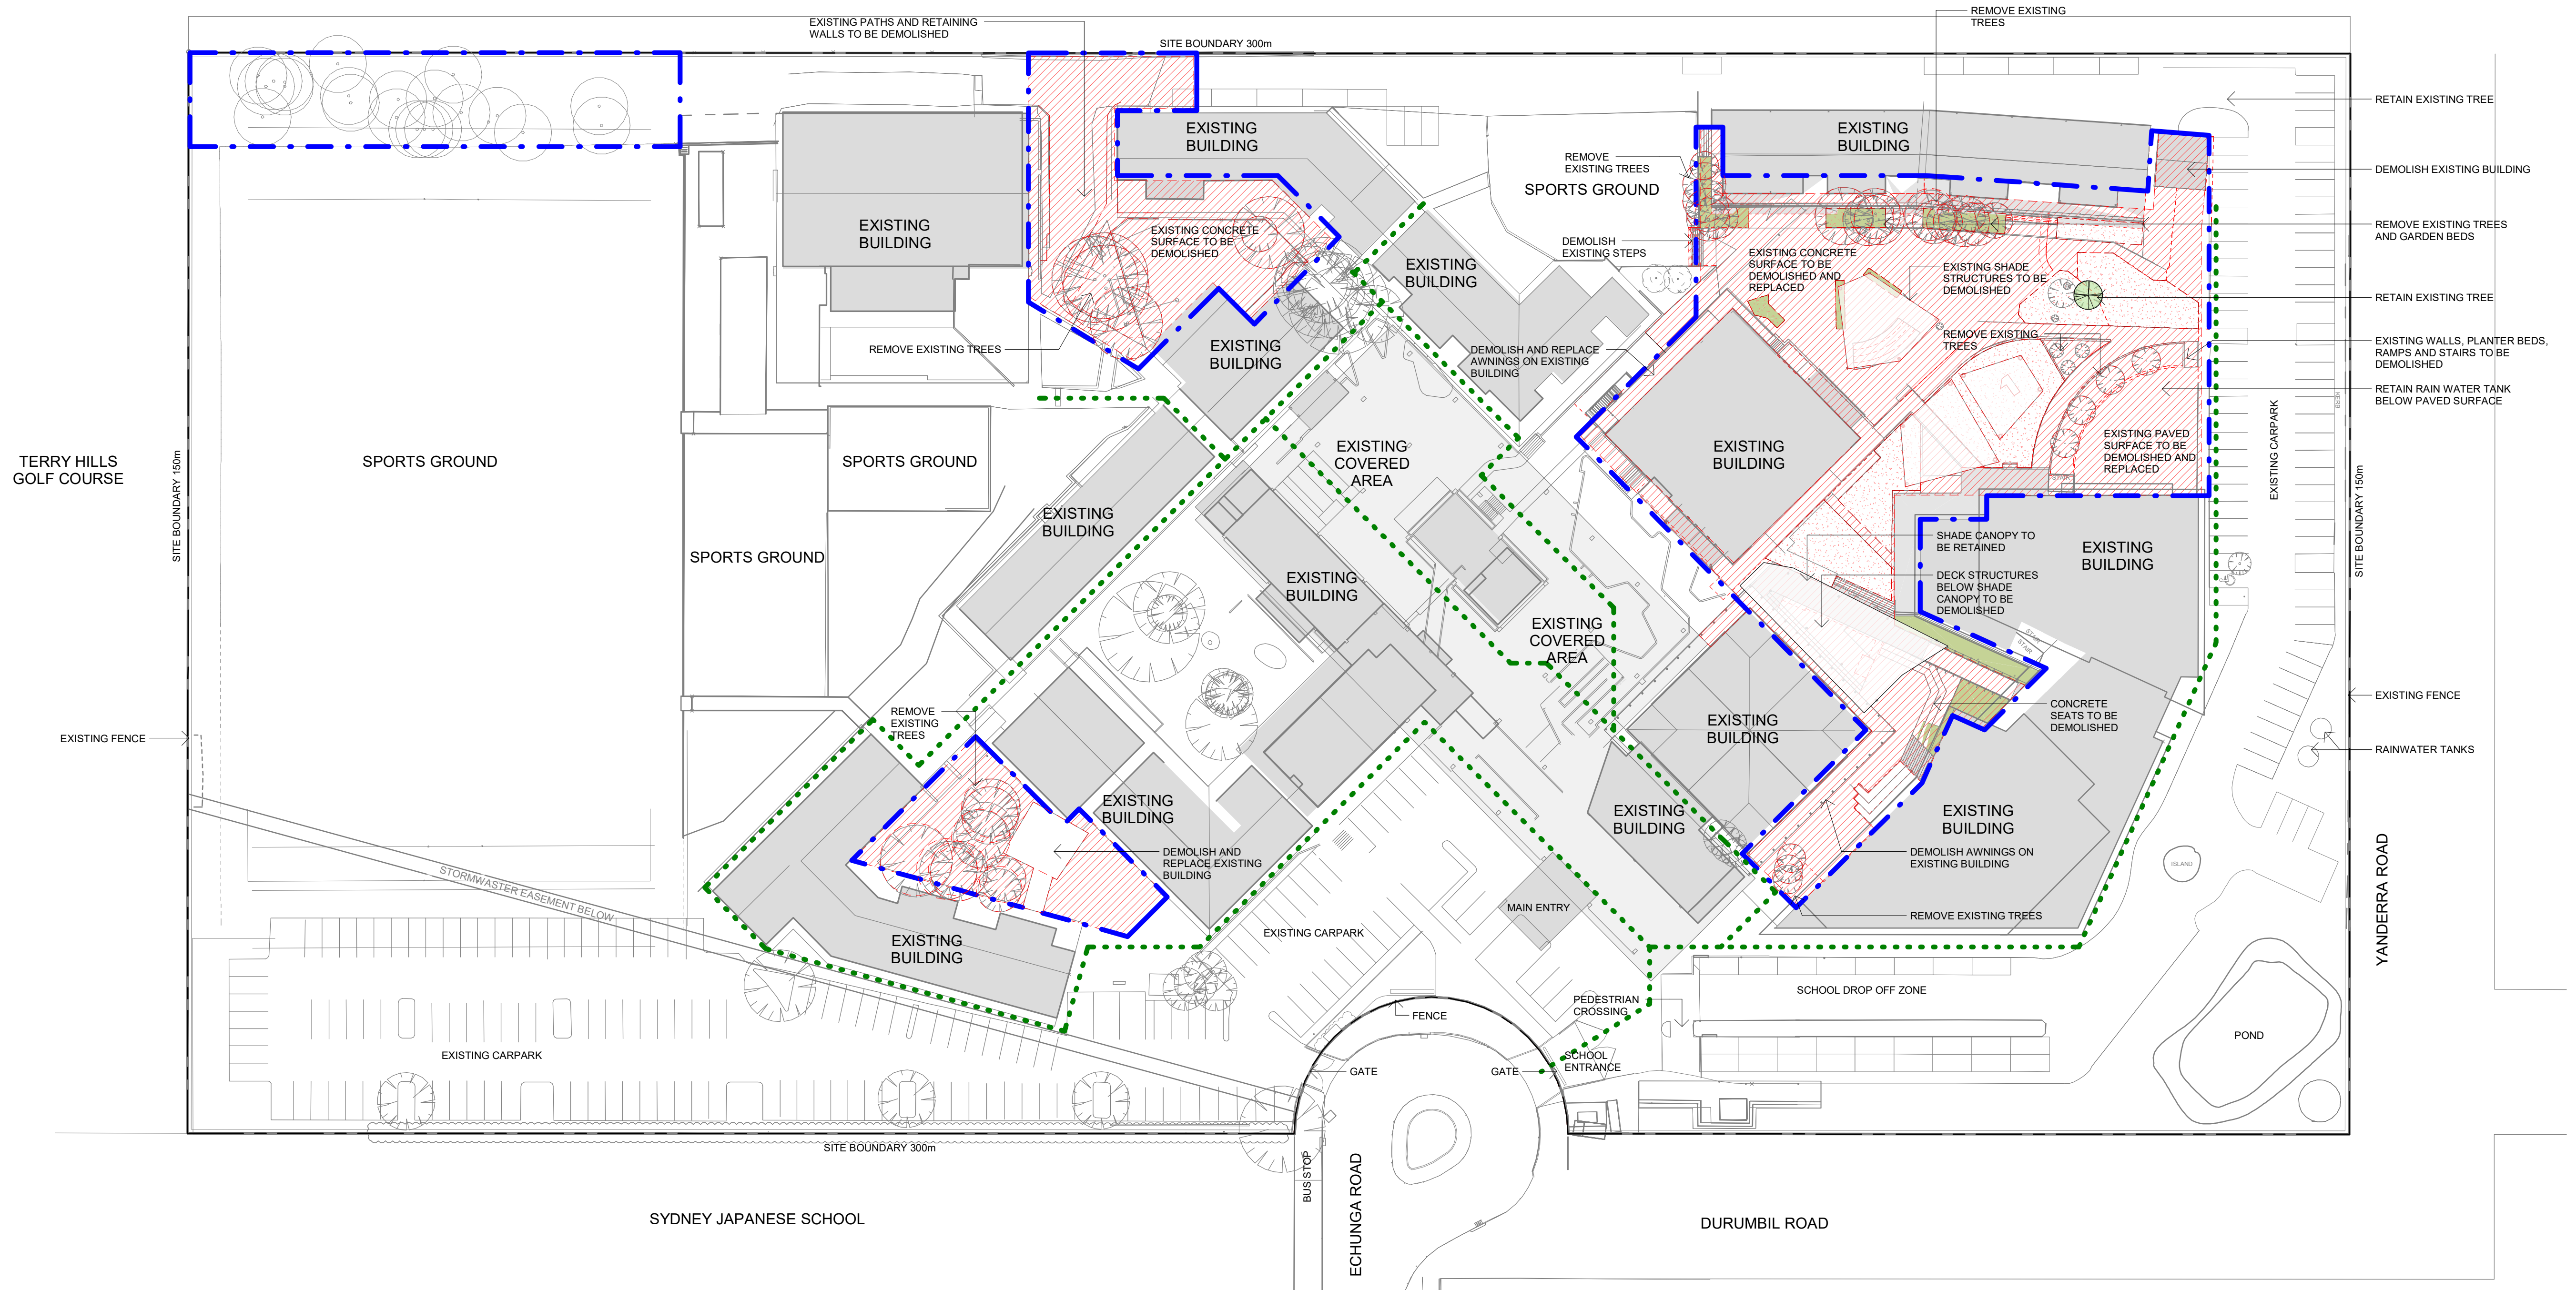

LEGEND

- EXISTING BUILDING
- EXISTING STRUCTURE TO BE RETAINED
- HARD PAVING TO BE DEMOLISHED
- OUTLINE OF STRUCTURES TO BE DEMOLISHED
- SOFT LANDSCAPING TO BE DEMOLISHED
- PEDESTRIAN ACCESS PATH
- EXTENT OF WORKS/ CONSTRUCTION FENCE LINE

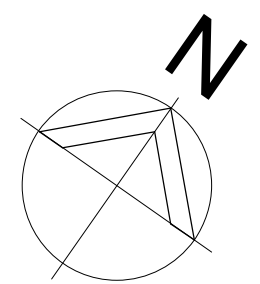

0 1 2 3 4m
1:100

Issue	Description	Date
A	WORK IN PROGRESS	20.09.18
B	DRAFT DA ISSUE	09.01.19
C	DRAFT DA ISSUE	29.03.19
D	DEVELOPMENT APPLICATION ISSUE	20.09.19

Issue	Description	Date
A	WORK IN PROGRESS	20.09.18
B	DRAFT DA ISSUE	09.01.19
C	DRAFT DA ISSUE	29.03.19
D	DEVELOPMENT APPLICATION ISSUE	20.09.19

Client
NORTHERN BEACHES CHRISTIAN
SCHOOL

Project
NBCS SITE UTILISATION
1 ECHUNGA ROAD,
DUFFYS FOREST 53
DP, 774913

Title
DEMOLITION PLAN

Drawing No.
DA-002

Scale
1: 500@A1


Project No.
16003

CAD Reference
PROJECT\00000 PROJECT NAME\DWG\REV\FILENAME.RVT

Issue
D


Drawing Size
A1

Drawn By
IR

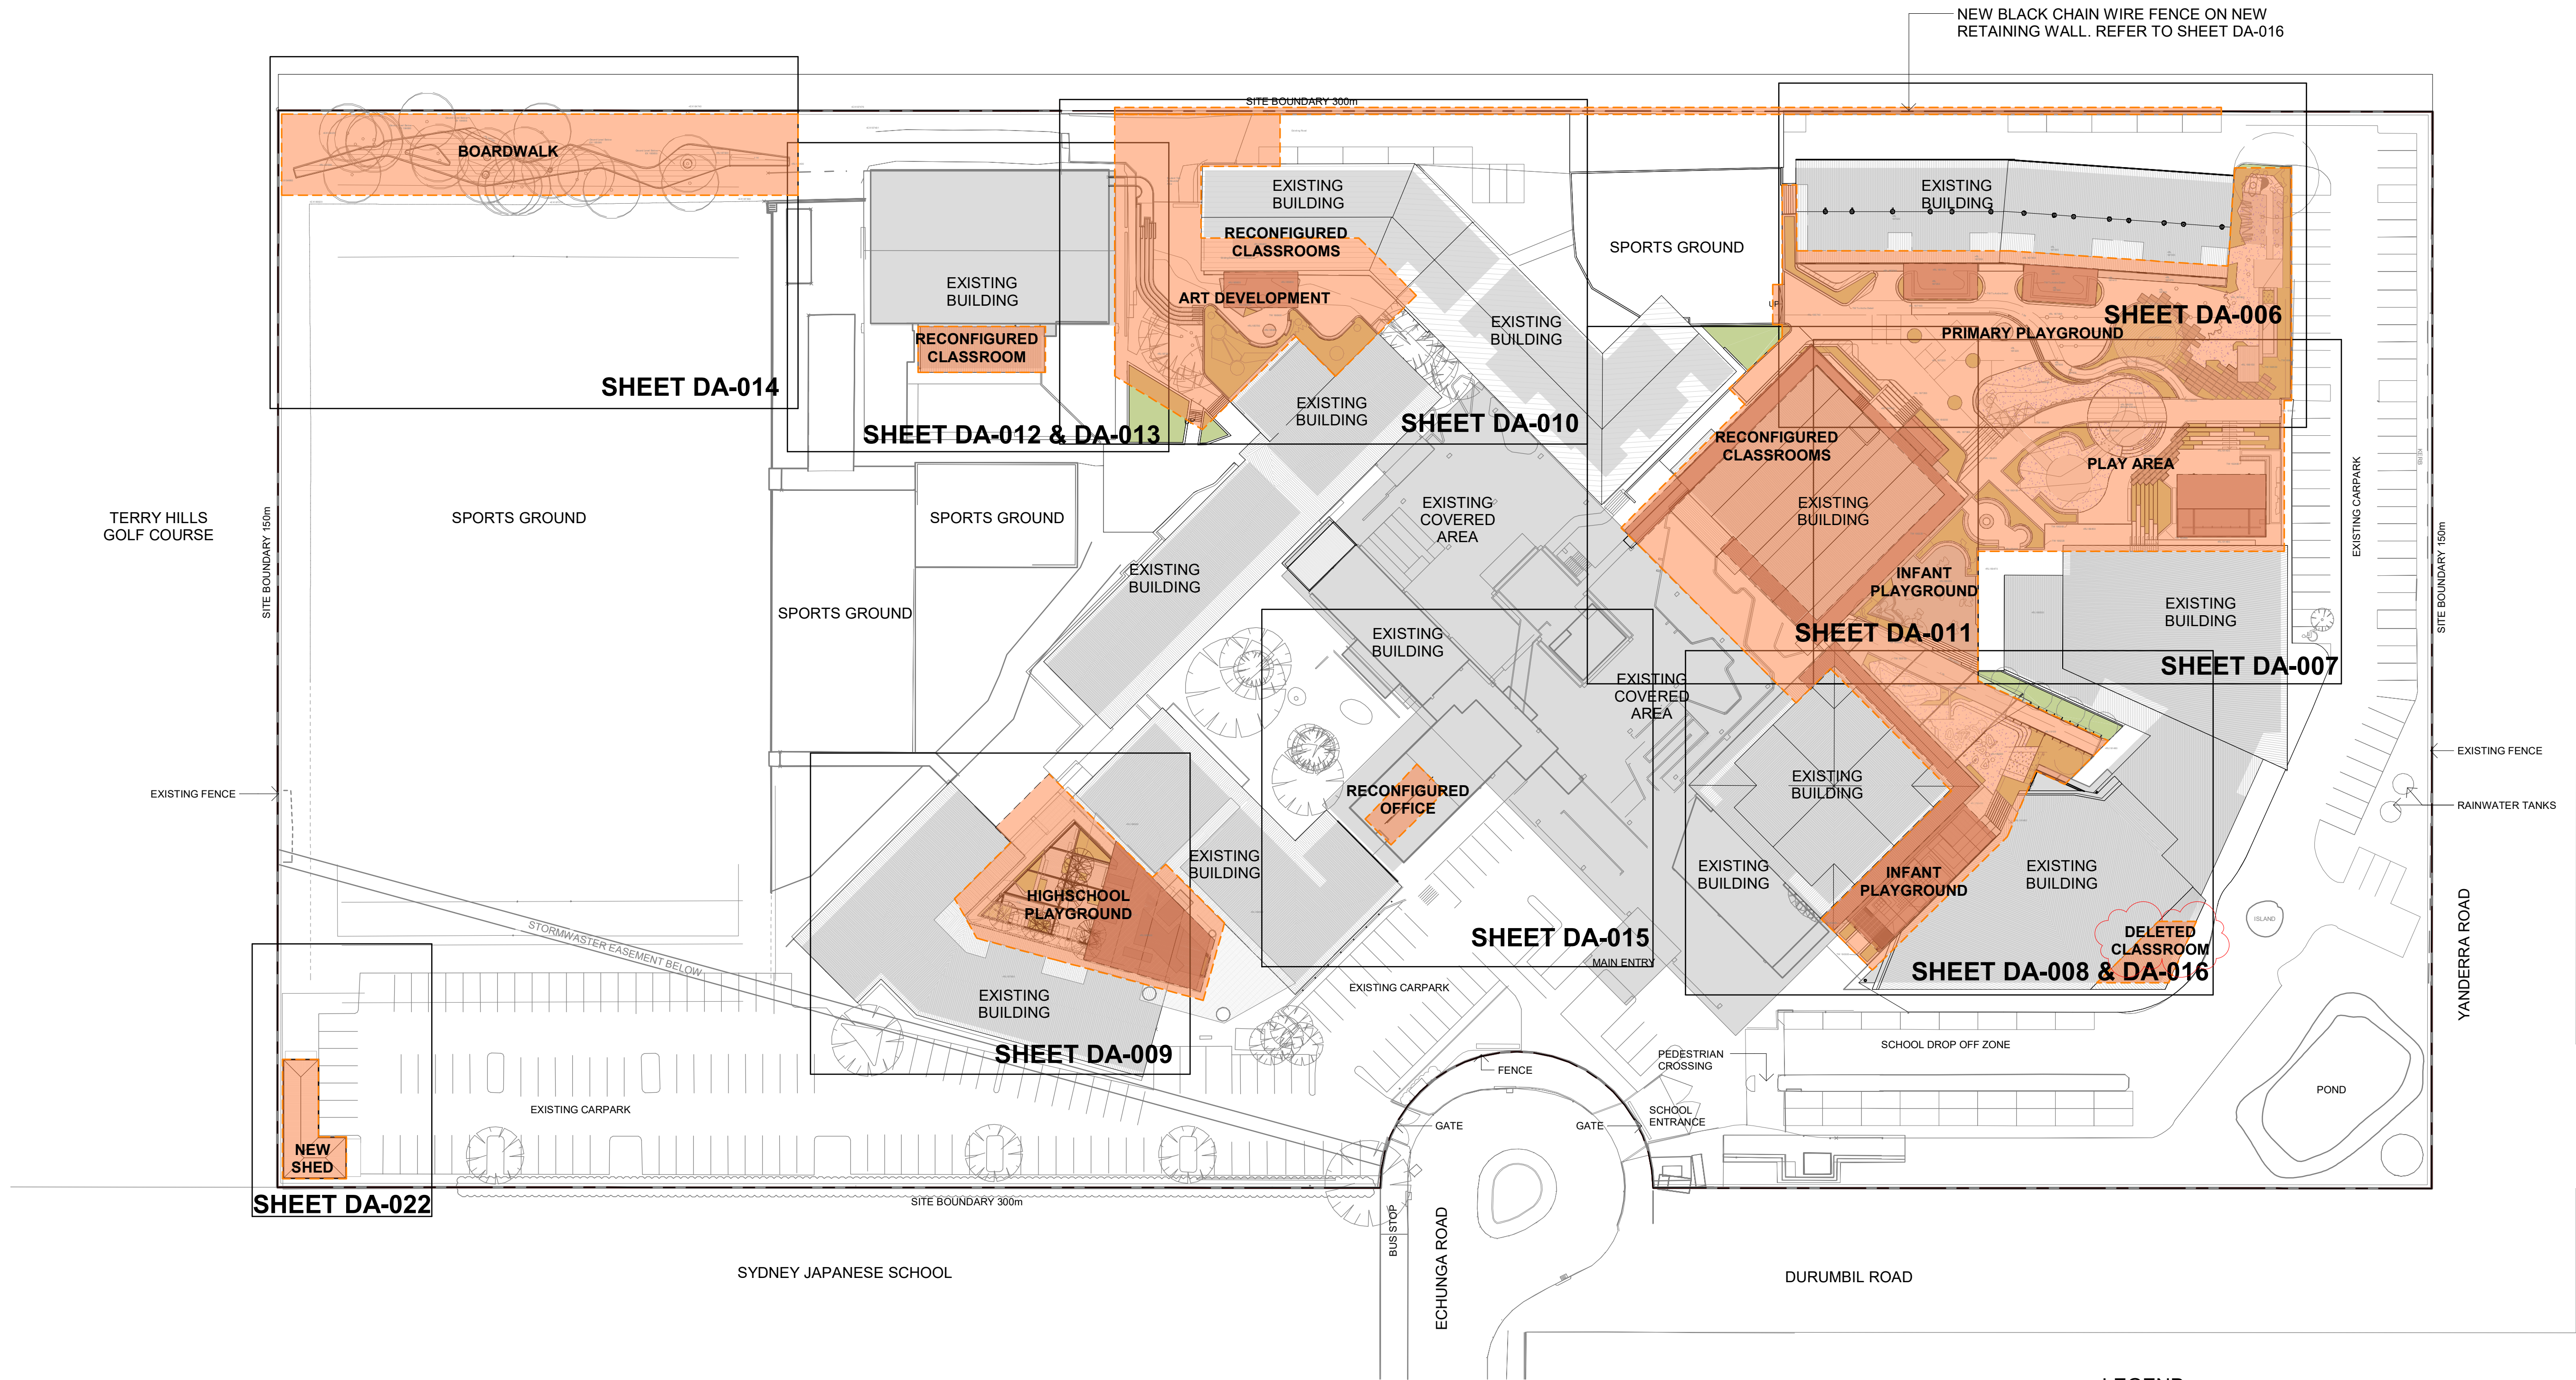

LEGEND

- EXISTING BUILDING
- AREA OF NEW WORKS
- REPLACED AWNINGS OR NEW CANOPY STRUCTURES
- LANDSCAPE AREAS
- EXISTING HARD SURFACE
- PROPOSED HARD SURFACE

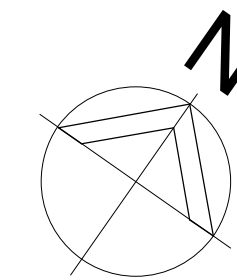

0 1 2 3 4m
1:100



WMK Architecture
L1 346-348 Kent St
Sydney NSW 2000
Telephone 02 9299 0401
Facsimile 02 9299 0402
wmkarchitecture.com
ABN 25 082 956 923

Issue	Description	Date
A	WORK IN PROGRESS	20.09.18
B	DRAFT DA ISSUE	09.01.19
C	DRAFT DA ISSUE	29.03.19
D	DEVELOPMENT APPLICATION ISSUE	20.09.19

Issue	Description	Date
A	WORK IN PROGRESS	20.09.18
B	DRAFT DA ISSUE	09.01.19
C	DRAFT DA ISSUE	29.03.19
D	DEVELOPMENT APPLICATION ISSUE	20.09.19

Client
NORTHERN BEACHES CHRISTIAN
SCHOOL

Project
NBCS SITE UTILISATION
1 ECHUNGA ROAD,
DUFFYS FOREST 53
DP, 774913

Title
PROPOSED SITE PLAN

Drawing No.
DA-003

Scale
As indicated@A1

Project No.
16003

CAD Reference

PROJECT\00000 PROJECT NAME\DWG\REV\FILENAME.RVT


Issue
D

Drawing Size
A1

Drawn By
IR


Dimensioned Drawings to take precedence over scaling. Contractor to verify all dimensions on site before construction. All inconsistencies to be reported to the Architect immediately. This drawing and its contents remain the copyright of WMK Architecture Pty Ltd.

EXISTING TOTAL LANDSCAPE AREA 6391m ²
PROPOSED TOTAL LANDSCAPE AREA 6402m ²

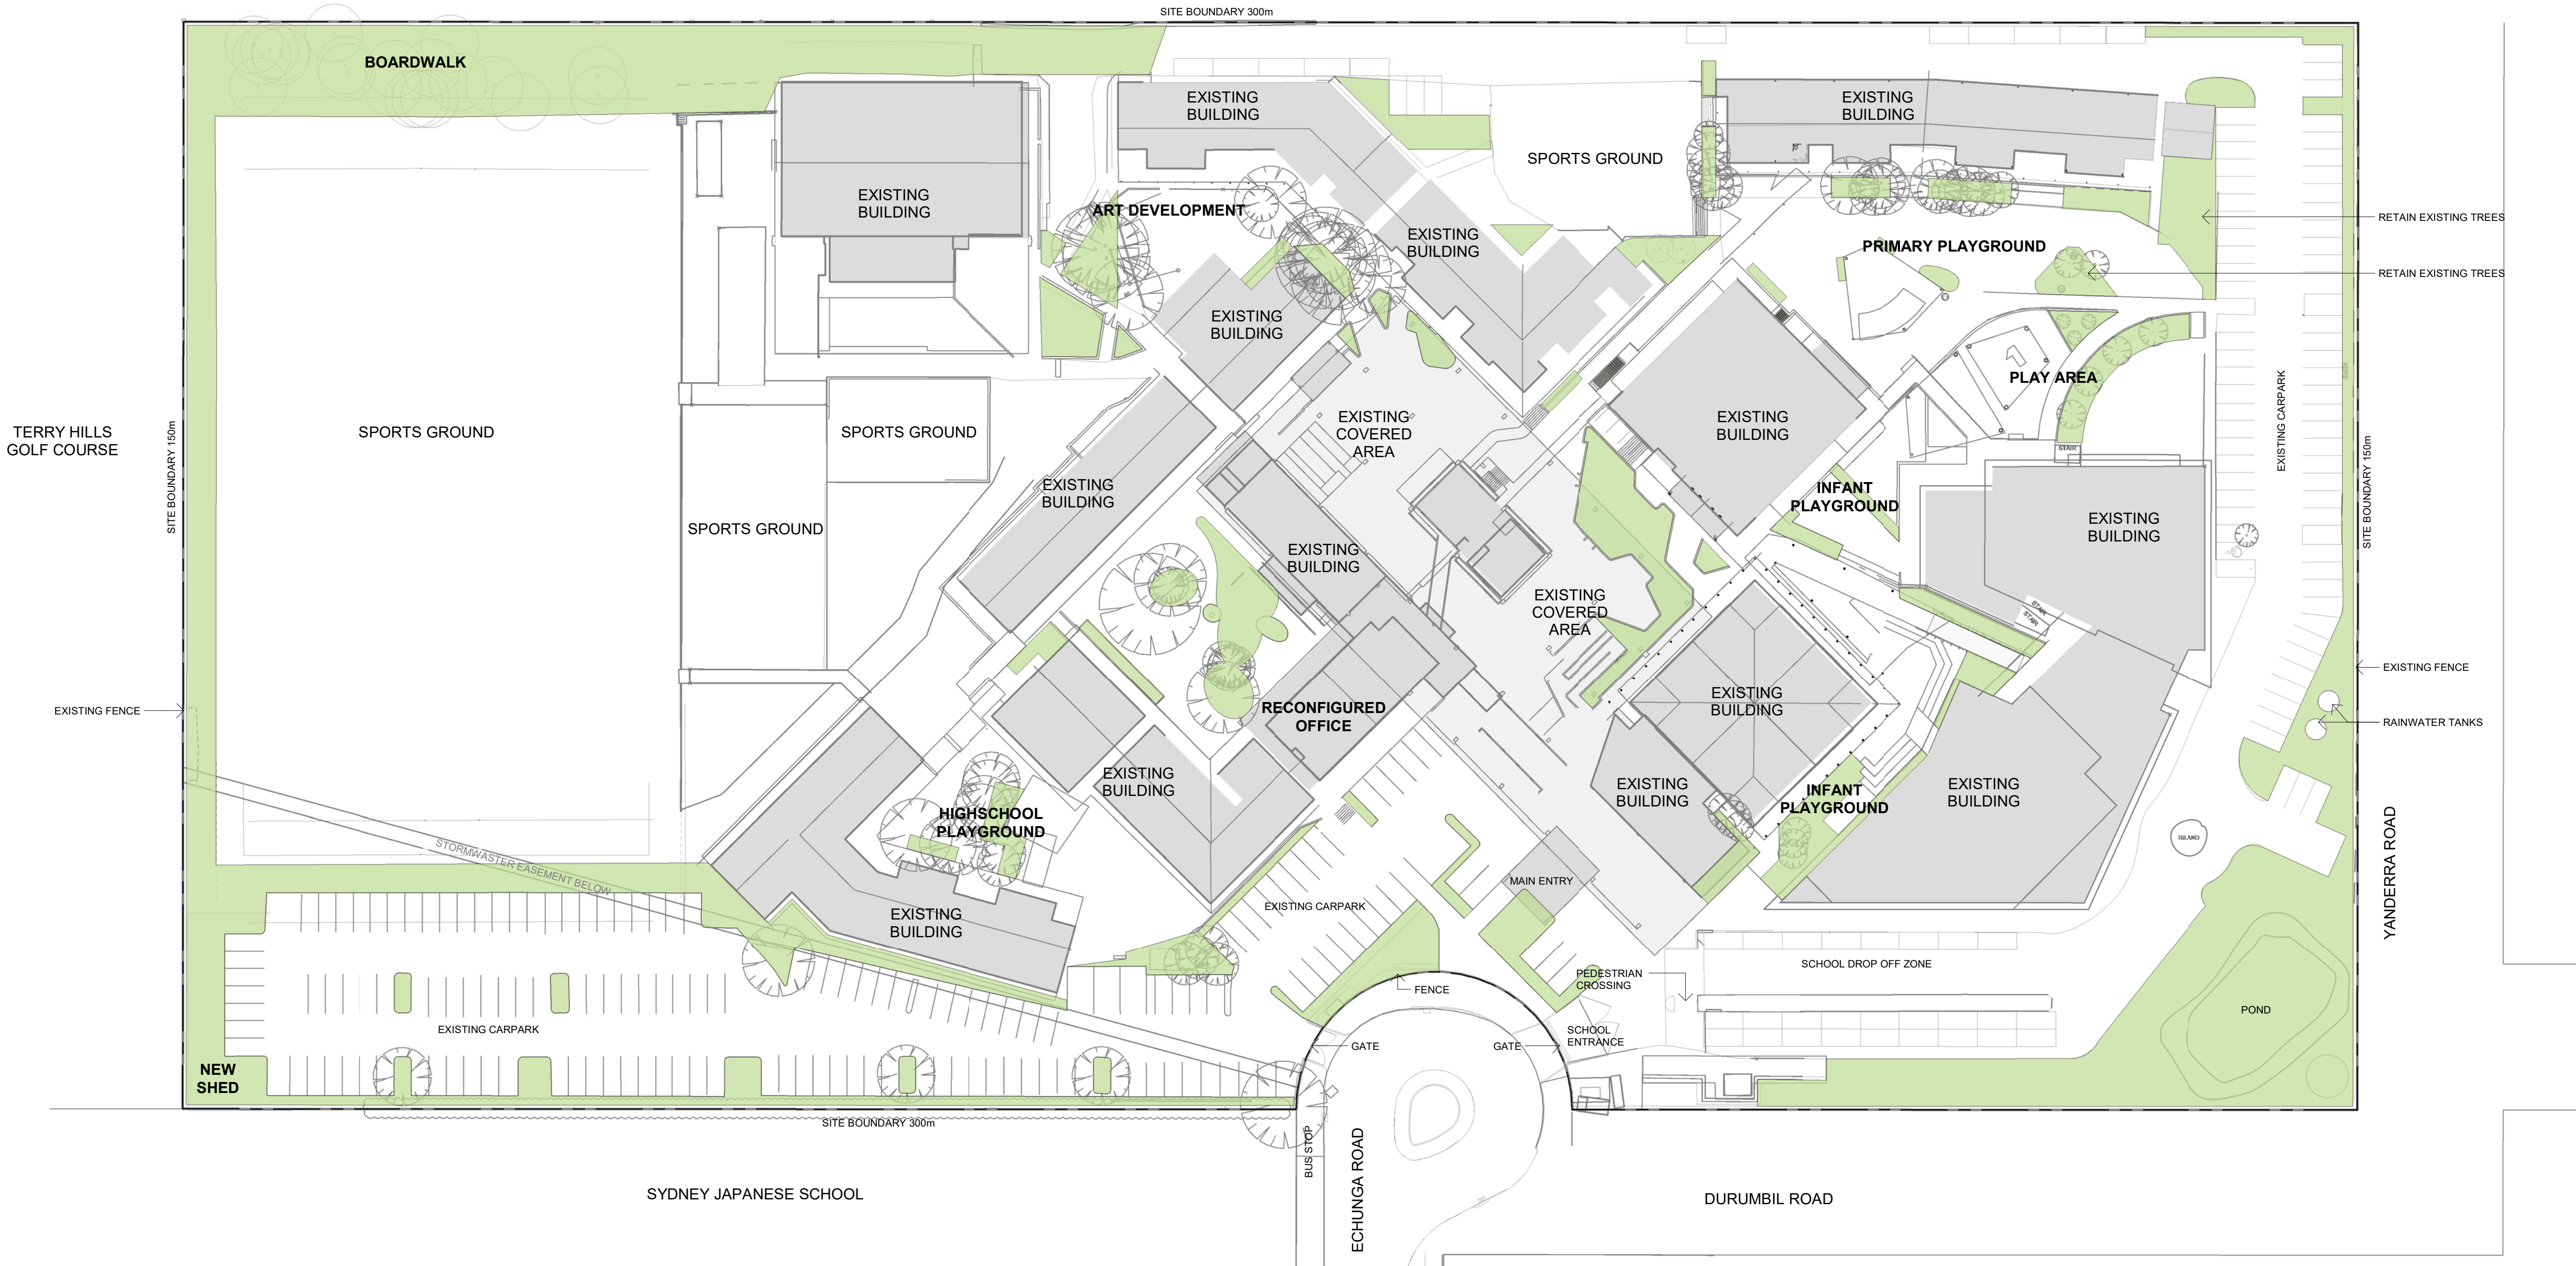

LEGEND

LANDSCAPE AREAS

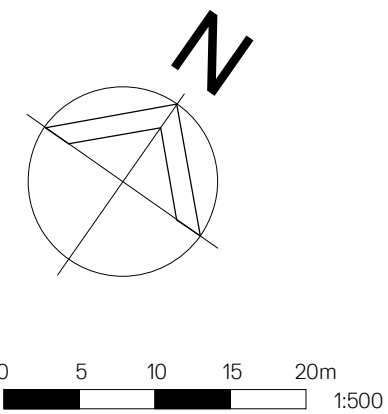

WMK Architecture
L1 346-348 Kent St
Sydney NSW 2000
Telephone 02 9299 0401
Facsimile 02 9299 0402
wmkarchitecture.com
ABN 25 082 956 923

Issue	Description	Date
A	WORK IN PROGRESS	20.09.18
B	DRAFT DA ISSUE	09.01.19
C	DRAFT DA ISSUE	29.03.19
D	DEVELOPMENT APPLICATION ISSUE	20.09.19

Issue	Description	Date
A	WORK IN PROGRESS	20.09.18
B	DRAFT DA ISSUE	09.01.19
C	DRAFT DA ISSUE	29.03.19
D	DEVELOPMENT APPLICATION ISSUE	20.09.19

Client
NORTHERN BEACHES CHRISTIAN
SCHOOL

Project
NBCS SITE UTILISATION
1 ECHUNGA ROAD,
DUFFYS FOREST 53
DP, 774913

Title
LANDSCAPE AREAS -
EXISTING SITE

Drawing No. DA-004	Issue D
Scale As indicated@A1	Drawing Size A1
Project No. 16003	Drawn By SC


Dimensioned Drawings to take precedence over scaling. Contractor to verify all dimensions on site before construction. All inconsistencies to be reported to the Architect immediately. This drawing and its contents remain the copyright of WMK Architecture Pty Ltd.

EXISTING TOTAL LANDSCAPE AREA 6391m ²
PROPOSED TOTAL LANDSCAPE AREA 6402m ²



LEGEND

LANDSCAPE AREAS

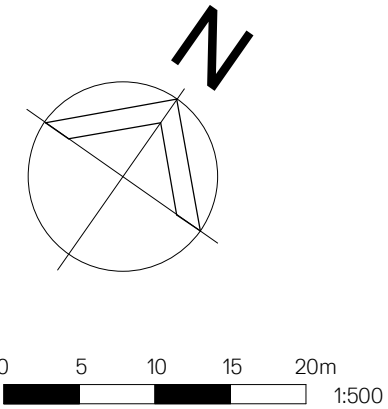

WMK Architecture
L1 346-348 Kent St
Sydney NSW 2000
Telephone 02 9299 0401
Facsimile 02 9299 0402
wmkarchitecture.com
ABN 25 082 956 923

Issue	Description	Date
A	WORK IN PROGRESS	20.09.18
B	DRAFT DA ISSUE	09.01.19
C	DRAFT DA ISSUE	29.03.19
D	DEVELOPMENT APPLICATION ISSUE	20.09.19

Issue	Description	Date
A	WORK IN PROGRESS	20.09.18
B	DRAFT DA ISSUE	09.01.19
C	DRAFT DA ISSUE	29.03.19
D	DEVELOPMENT APPLICATION ISSUE	20.09.19

Client
NORTHERN BEACHES CHRISTIAN
SCHOOL

Project
NBCS SITE UTILISATION
1 ECHUNGA ROAD,
DUFFYS FOREST 53
DP, 774913

Title
LANDSCAPE AREAS -
PROPOSED SITE

Drawing No.
DA-005

Scale
As indicated@A1

Project No.
16003


CAD Reference
PROJECT\00000 PROJECT NAME\DWG\REV\T\FILENAME.RVT

Issue
D

Drawing Size
A1

Drawn By
SC

Dimensioned Drawings to take precedence over scaling. Contractor to verify all dimensions on site before construction. All inconsistencies to be reported to the Architect immediately. This drawing and its contents remain the copyright of WMK Architecture Pty Ltd ©

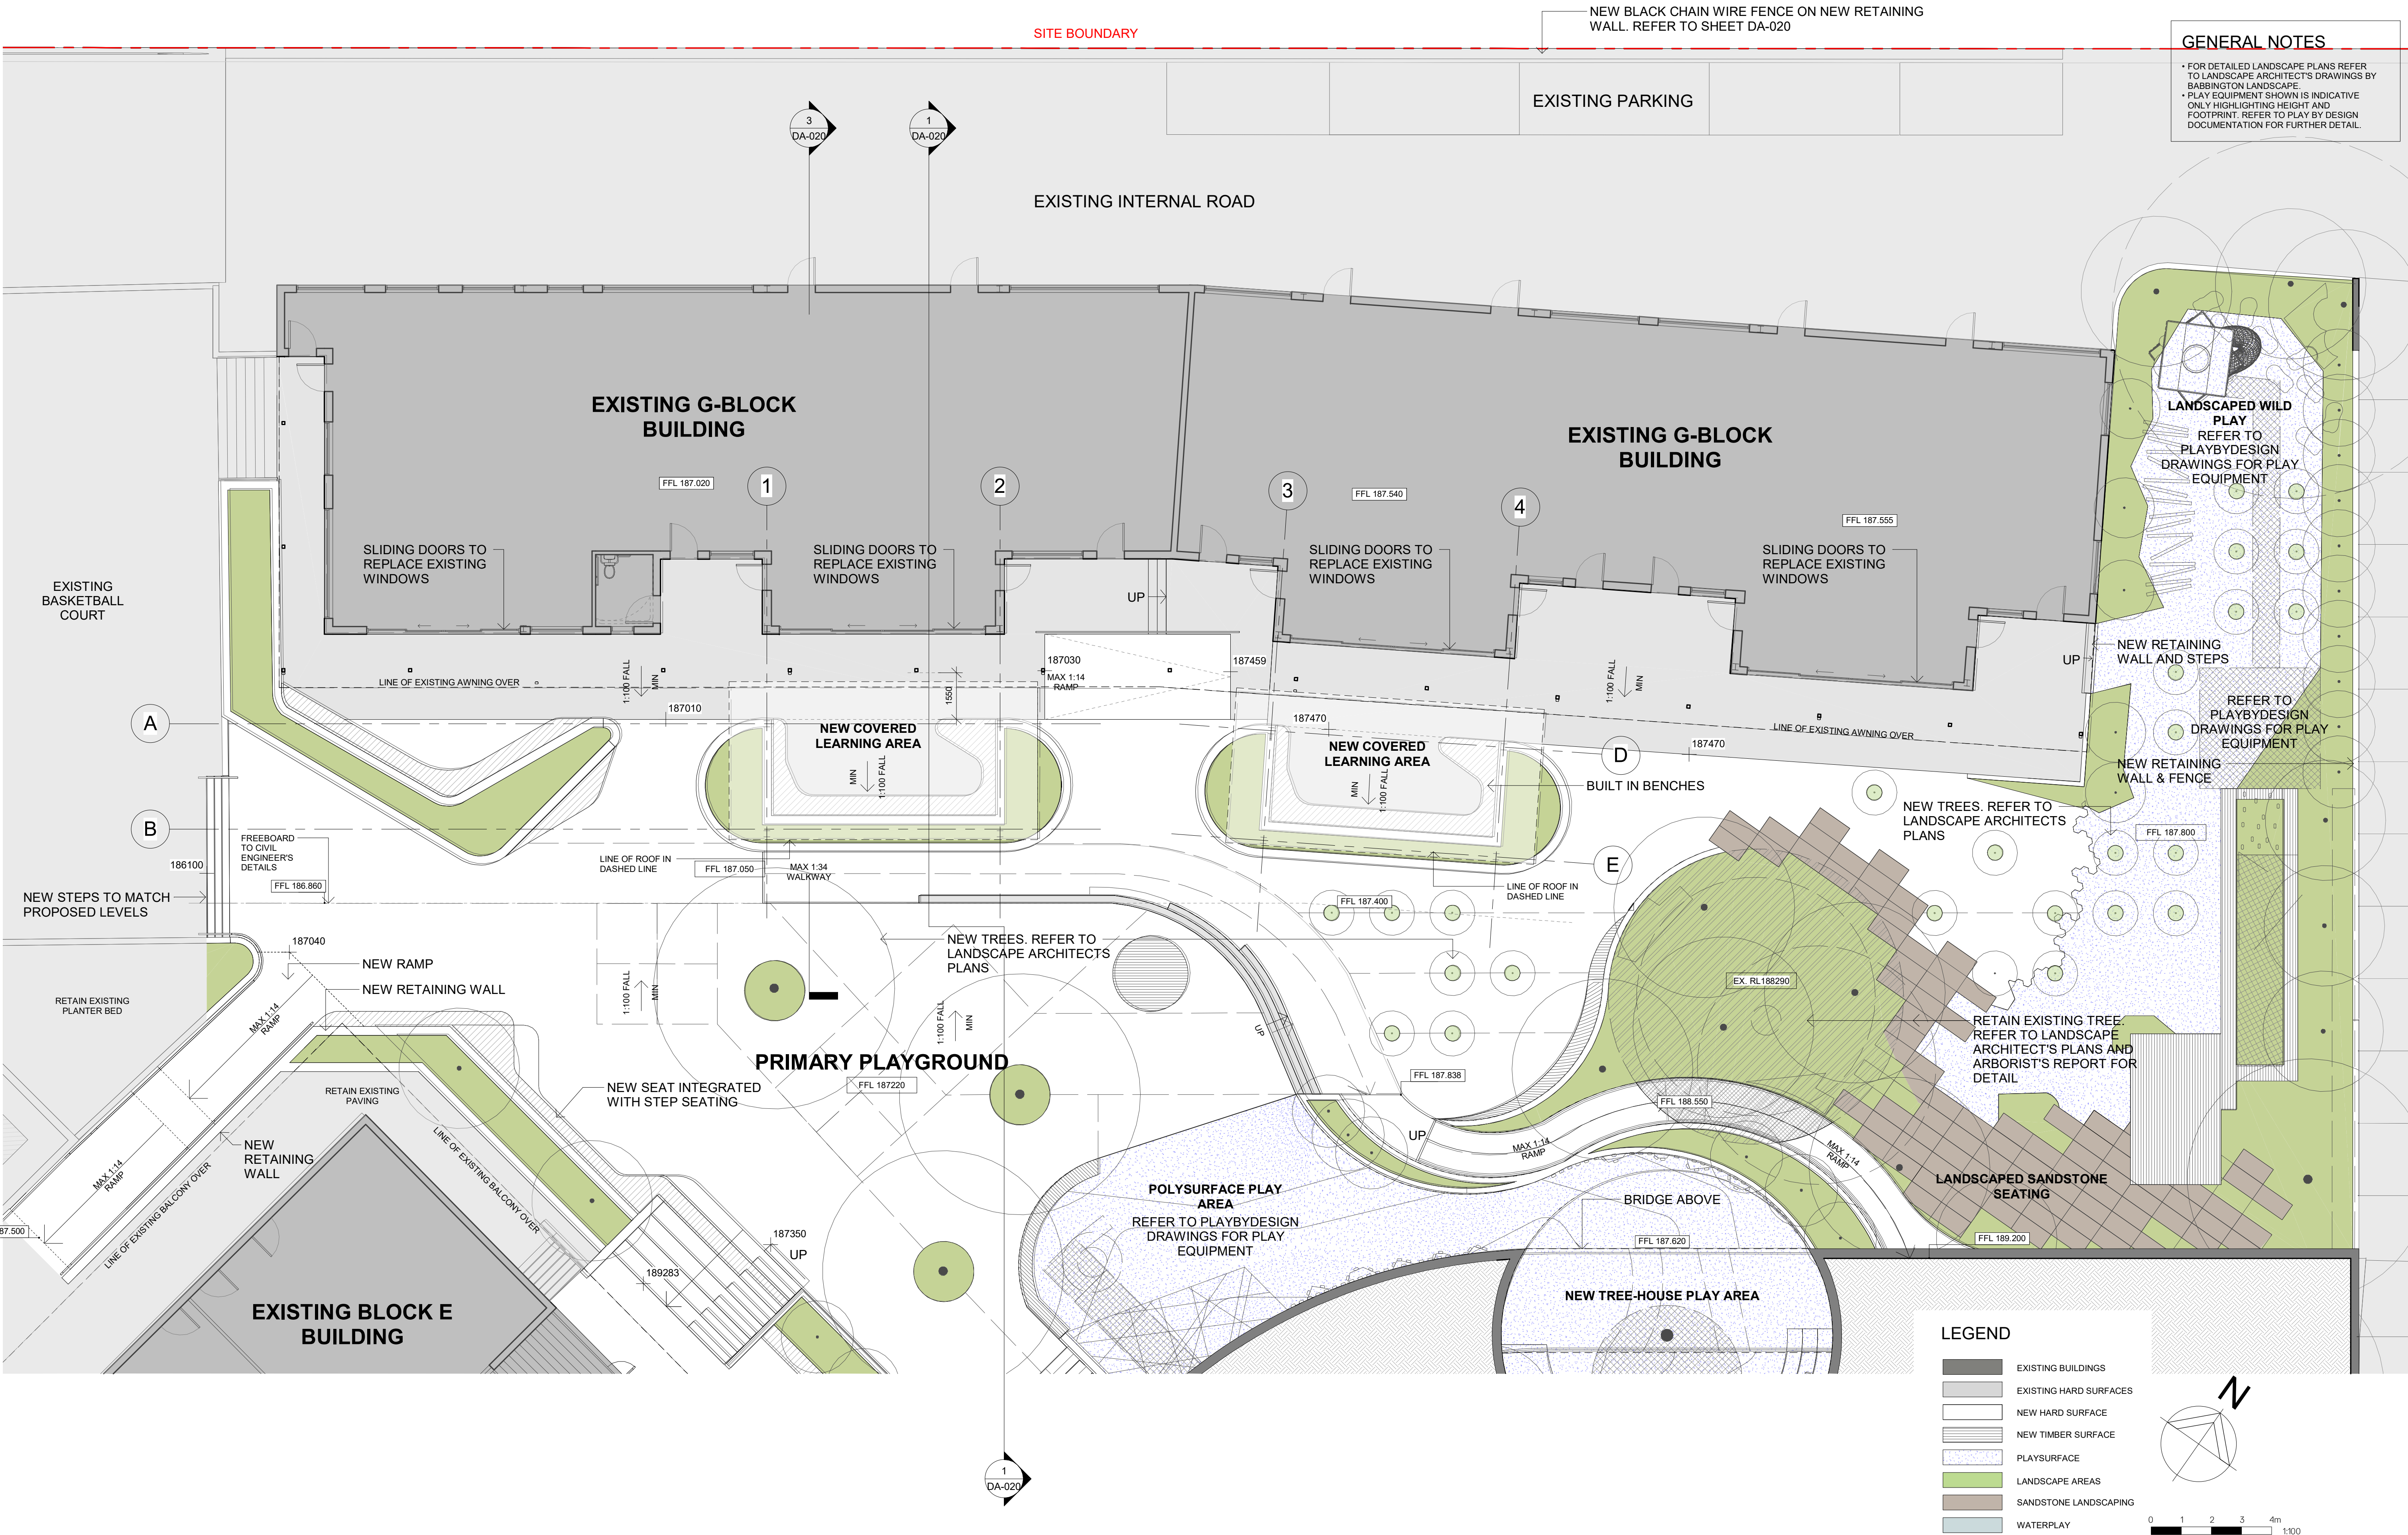

- GENERAL NOTES**
- FOR DETAILED LANDSCAPE PLANS REFER TO LANDSCAPE ARCHITECTS DRAWINGS BY SABBINGTON LANDSCAPE.
 - PLAY EQUIPMENT SHOWN IS INDICATIVE ONLY HIGHLIGHTING HEIGHT AND FOOTPRINT. REFER TO PLAY BY DESIGN DOCUMENTATION FOR FURTHER DETAIL.

LEGEND

- EXISTING BUILDINGS
- EXISTING HARD SURFACES
- NEW HARD SURFACE
- NEW TIMBER SURFACE
- PLAYSURFACE
- LANDSCAPE AREAS
- SANDSTONE LANDSCAPING
- WATERPLAY

Issue	Description	Date
A	WORK IN PROGRESS	20.09.18
B	WORK IN PROGRESS	22.11.18
C	WORK IN PROGRESS - REVISED LEVELS	03.12.18
D	DRAFT DA ISSUE	08.01.19
E	DRAFT DA ISSUE	29.03.19
F	DEVELOPMENT APPLICATION ISSUE	20.09.19

Issue	Description	Date
A	WORK IN PROGRESS	20.09.18
B	WORK IN PROGRESS	22.11.18
C	WORK IN PROGRESS - REVISED LEVELS	03.12.18
D	DRAFT DA ISSUE	08.01.19
E	DRAFT DA ISSUE	29.03.19
F	DEVELOPMENT APPLICATION ISSUE	20.09.19

Client
NORTHERN BEACHES CHRISTIAN
SCHOOL

Project
NBCS SITE UTILISATION
1 ECHUNGA ROAD,
DUFFYS FOREST 53
DP, 774913

Title
DETAILED PLAN - EXTERNAL
AREA FOR BLOCK G & BLOCK
E

Drawing No.
DA-006

Scale
1: 100@A1

Project No.
16003


CAD Reference
PROJECT\00000 PROJECT NAME\DWG\REV\FILENAME.RVT

Issue
F

Drawing Size
A1

Drawn By
IR

Dimensioned Drawings to take precedence over scaling. Contractor to verify all dimensions on site before construction. All inconsistencies to be reported to the Architect immediately. This drawing and its contents remain the copyright of WMK Architecture Pty Ltd.

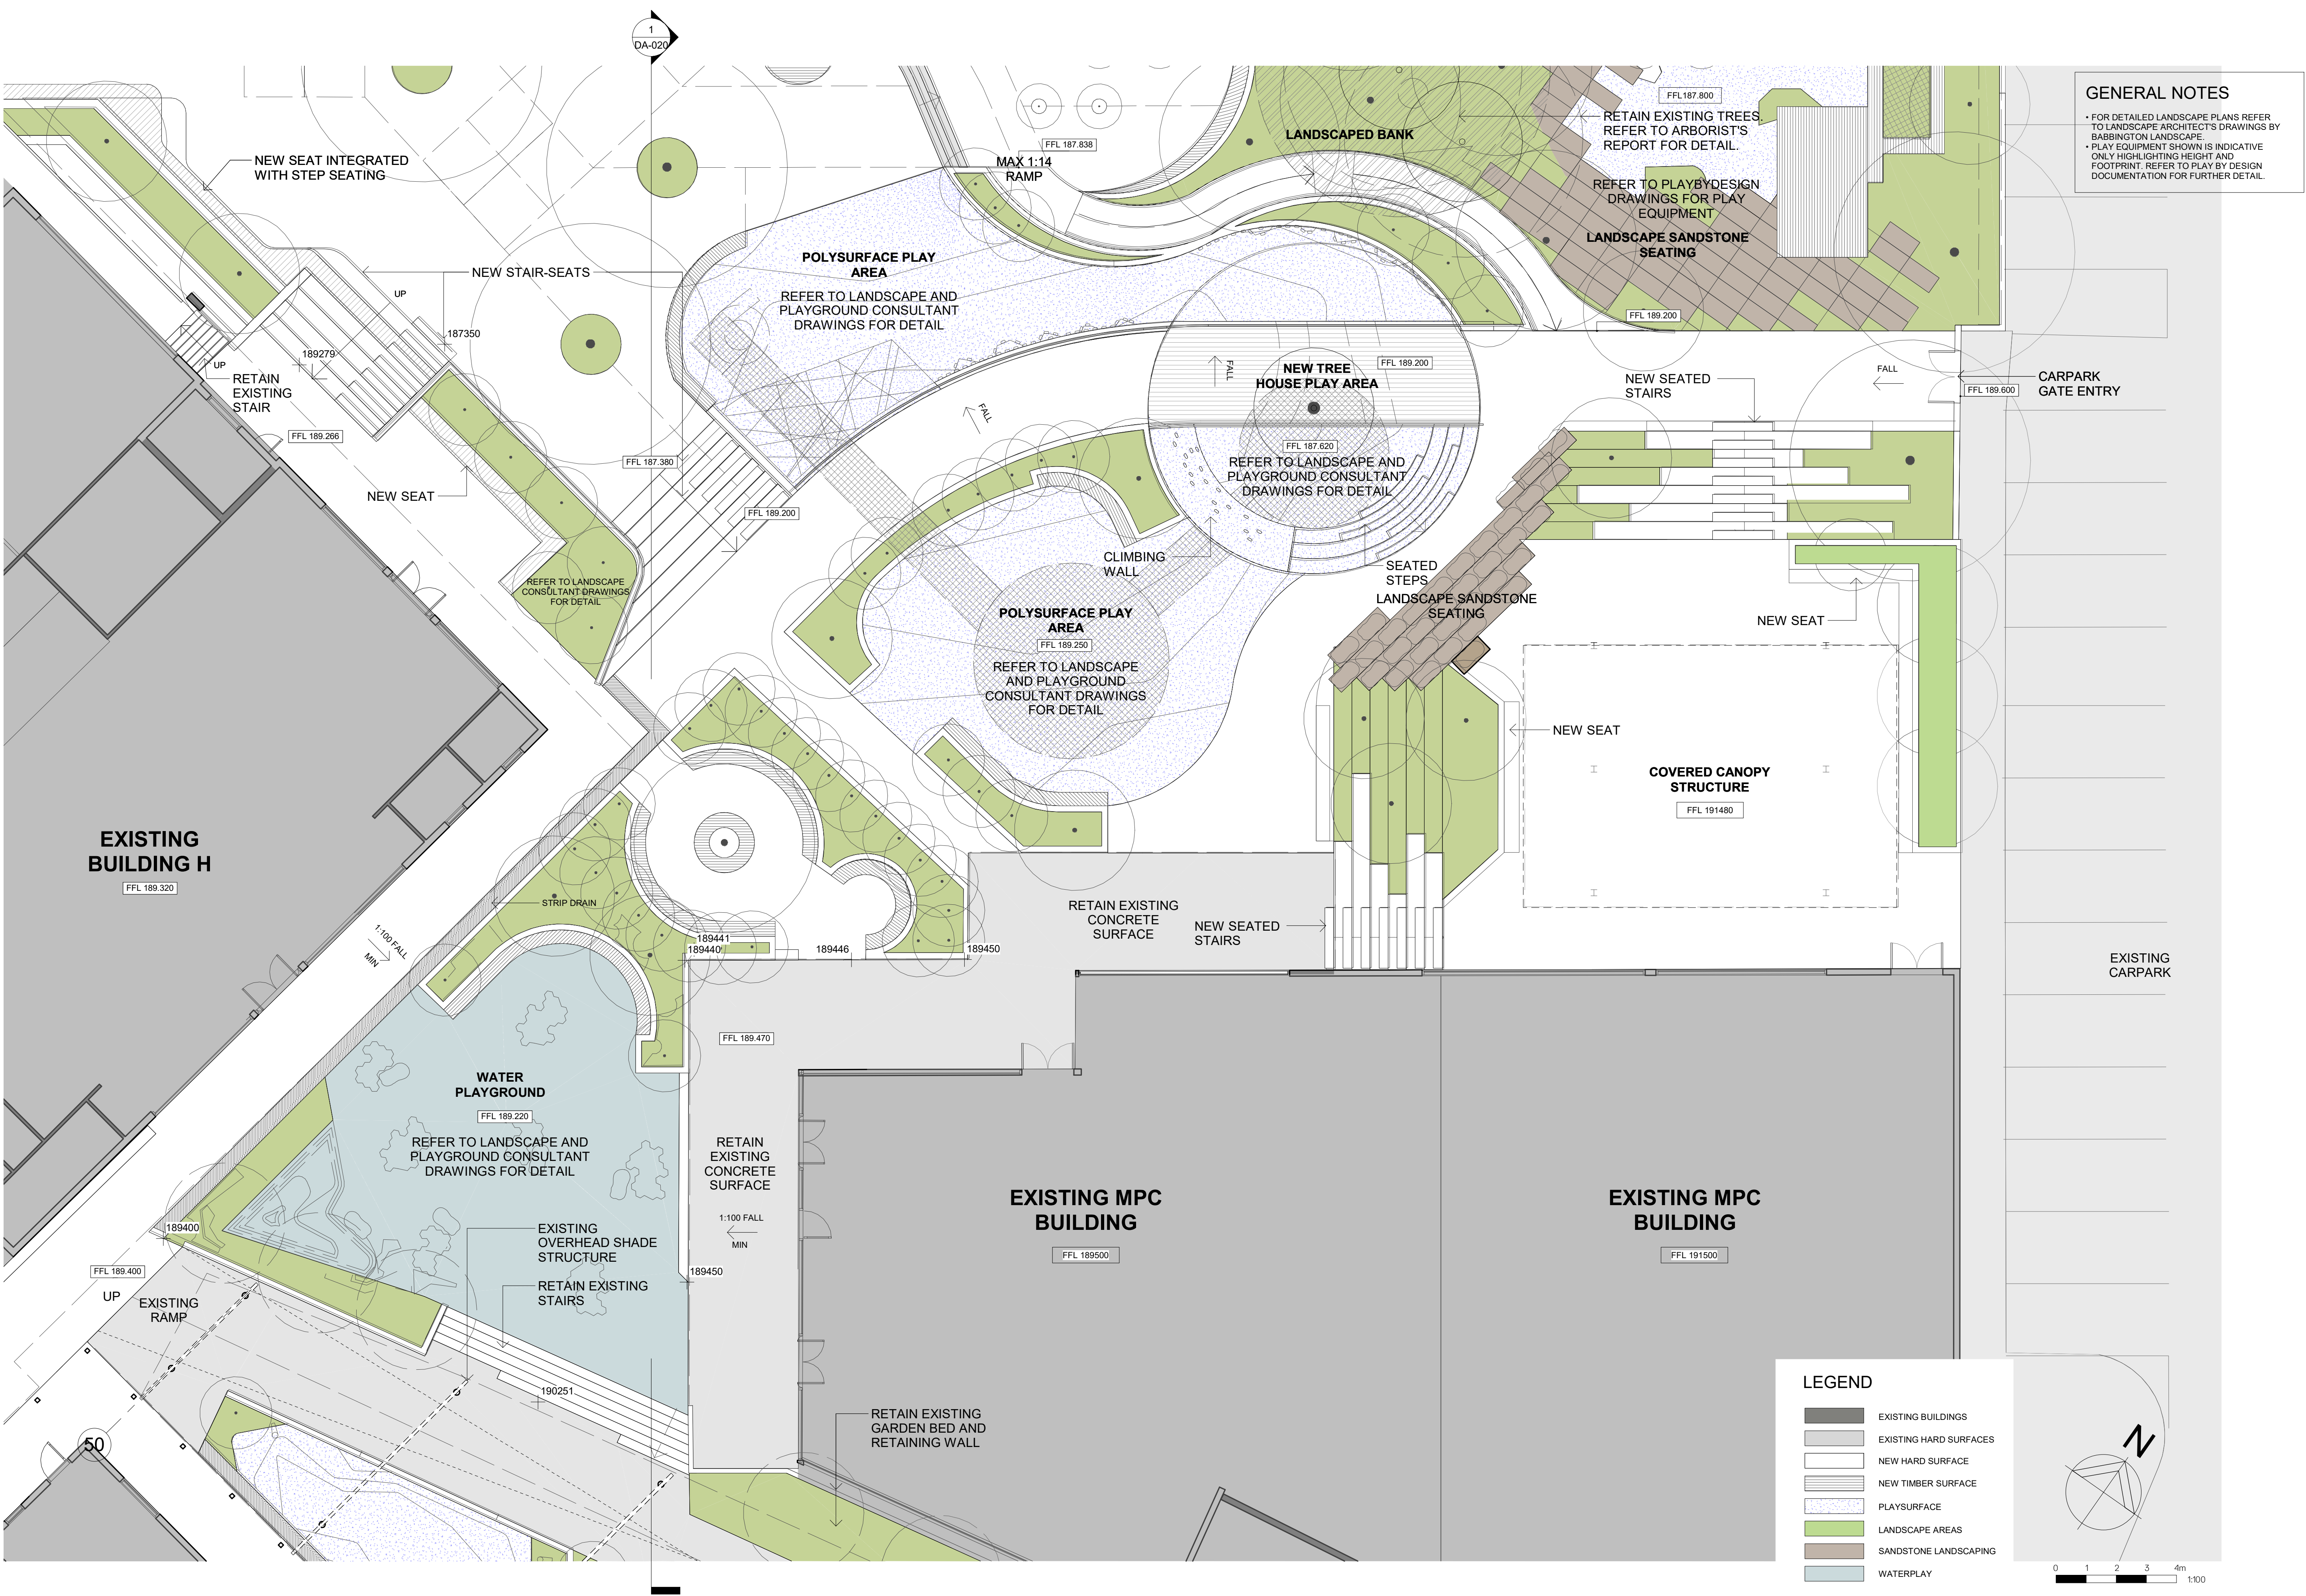

WMK Architecture
L1 346-348 Kent St
Sydney NSW 2000
Telephone 02 9299 0401
Facsimile 02 9299 0402
wmkarchitecture.com
ABN 25 082 956 923

Issue	Description	Date
A	WORK IN PROGRESS	20.09.18
B	WORK IN PROGRESS	22.11.18
C	WORK IN PROGRESS - REVISED LEVELS	03.12.18
D	DRAFT DA ISSUE	08.01.19
E	DRAFT DA ISSUE	29.03.19
F	DEVELOPMENT APPLICATION ISSUE	20.09.19

Issue	Description	Date
A	WORK IN PROGRESS	20.09.18
B	WORK IN PROGRESS	22.11.18
C	WORK IN PROGRESS - REVISED LEVELS	03.12.18
D	DRAFT DA ISSUE	08.01.19
E	DRAFT DA ISSUE	29.03.19
F	DEVELOPMENT APPLICATION ISSUE	20.09.19

Client
NORTHERN BEACHES CHRISTIAN
SCHOOL

Project
NBCS SITE UTILISATION
1 ECHUNGA ROAD,
DUFFYS FOREST 53
DP, 774913

Title
DETAILED PLAN - EXTERNAL
AREA FOR MPC BUILDING &
BLOCK E

Drawing No.
DA-007

Scale
1: 100@A1

Project No.
16003


CAD Reference
PROJECT\00000 PROJECT NAME\DWG\REV\FILENAME.RVT

Issue
F

Drawing Size
A1

Drawn By
IR

Dimensioned Drawings to take precedence over scaling. Contractor to verify all dimensions on site before construction. All inconsistencies to be reported to the Architect immediately. This drawing and its contents remain the copyright of WMK Architecture Pty Ltd ©

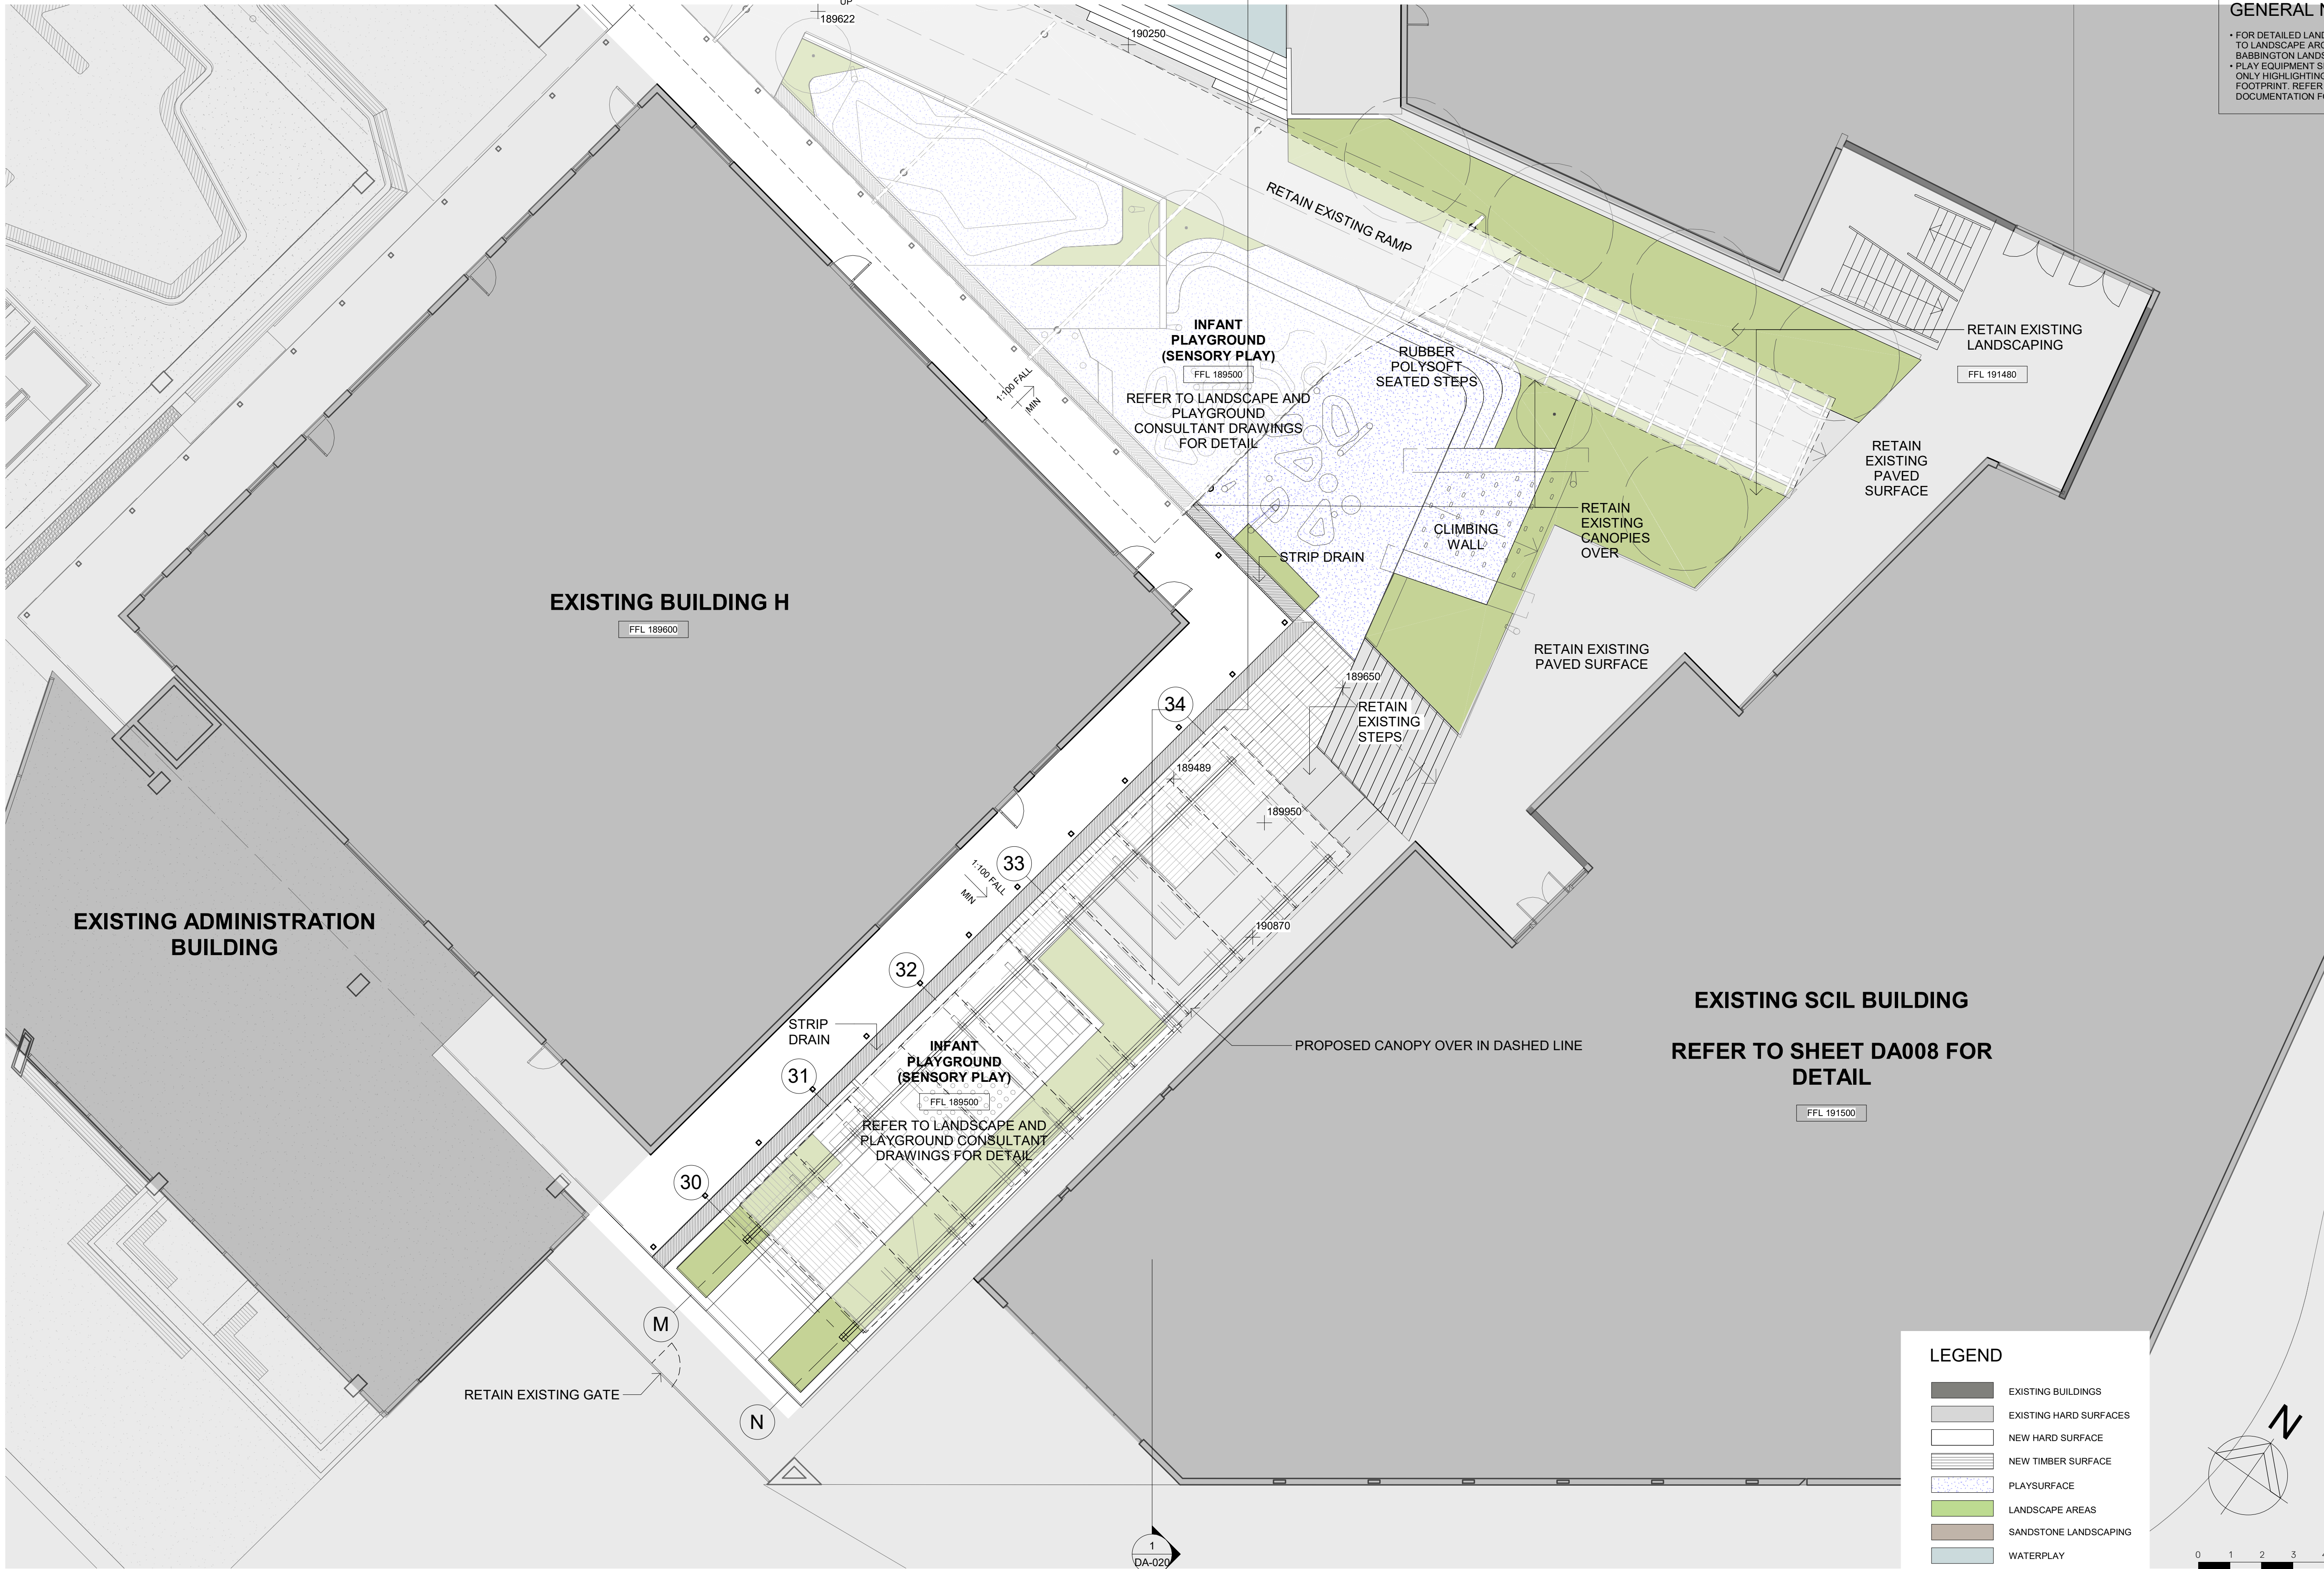


GENERAL NOTES

- FOR DETAILED LANDSCAPE PLANS REFER TO LANDSCAPE ARCHITECTS DRAWINGS BY BABINGTON LANDSCAPE.
- PLAY EQUIPMENT SHOWN IS INDICATIVE ONLY HIGHLIGHTING HEIGHT AND FOOTPRINT. REFER TO PLAY BY DESIGN DOCUMENTATION FOR FURTHER DETAIL.

LEGEND

- EXISTING BUILDINGS
- EXISTING HARD SURFACES
- NEW HARD SURFACE
- NEW TIMBER SURFACE
- PLAYSURFACE
- LANDSCAPE AREAS
- SANDSTONE LANDSCAPING
- WATERPLAY

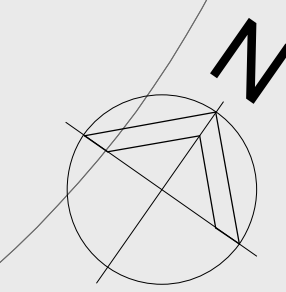

0 1 2 3 4m
1:100



WMK Architecture
L1 346-348 Kent St
Sydney NSW 2000
Telephone 02 9299 0401
Facsimile 02 9299 0402
wmkarchitecture.com
ABN 25 082 956 923

Issue	Description	Date
A	WORK IN PROGRESS	20.09.18
B	WORK IN PROGRESS	22.11.18
C	DRAFT DA ISSUE	09.01.19
D	DRAFT DA ISSUE	29.03.19
E	DEVELOPMENT APPLICATION ISSUE	20.09.19

Issue	Description	Date
A	WORK IN PROGRESS	20.09.18
B	WORK IN PROGRESS	22.11.18
C	DRAFT DA ISSUE	09.01.19
D	DRAFT DA ISSUE	29.03.19
E	DEVELOPMENT APPLICATION ISSUE	20.09.19

Client
NORTHERN BEACHES CHRISTIAN
SCHOOL

Project
NBCS SITE UTILISATION
1 ECHUNGA ROAD,
DUFFYS FOREST 53
DP, 774913

Title
DETAILED PLAN - EXTERNAL
AREA FOR SCIL & BLOCK H

Drawing No.
DA-008

Scale
1: 100@A1

Project No.
16003

CAD Reference
PROJECT\00000 PROJECT NAME\DWG\REV\FILENAME.RVT

Issue
E

Drawing Size
A1

Drawn By
IR

Dimensioned Drawings to take precedence over scaling. Contractor to verify all dimensions on site before construction. All inconsistencies to be reported to the Architect immediately. This drawing and its contents remain the copyright of WMK Architecture Pty Ltd ©

GENERAL NOTES

- FOR DETAILED LANDSCAPE PLANS REFER TO LANDSCAPE ARCHITECTS DRAWINGS BY SABBINGTON LANDSCAPE.
- PLAY EQUIPMENT SHOWN IS INDICATIVE ONLY HIGHLIGHTING HEIGHT AND FOOTPRINT. REFER TO PLAY BY DESIGN DOCUMENTATION FOR FURTHER DETAIL.



LEGEND

- EXISTING BUILDINGS
- EXISTING HARD SURFACES
- NEW HARD SURFACE
- NEW TIMBER SURFACE
- PLAYSURFACE
- LANDSCAPE AREAS
- SANDSTONE LANDSCAPING
- WATERPLAY



WMK Architecture
L1 346-348 Kent St
Sydney NSW 2000
Telephone 02 9299 0401
Facsimile 02 9299 0402
wmkarchitecture.com
ABN 25 082 956 923

Issue	Description	Date
A	WORK IN PROGRESS	20.09.18
B	WORK IN PROGRESS	22.11.18
C	DRAFT DA ISSUE	09.01.19
D	DRAFT DA ISSUE	29.03.19
E	DEVELOPMENT APPLICATION ISSUE	20.09.19

Issue	Description	Date
A	WORK IN PROGRESS	20.09.18
B	WORK IN PROGRESS	22.11.18
C	DRAFT DA ISSUE	09.01.19
D	DRAFT DA ISSUE	29.03.19
E	DEVELOPMENT APPLICATION ISSUE	20.09.19

Client
NORTHERN BEACHES CHRISTIAN
SCHOOL

Project
NBCS SITE UTILISATION
1 ECHUNGA ROAD,
DUFFYS FOREST 53
DP, 774913

Title
DETAILED PLAN - SENIOR
SCHOOL & BLOCK B

Drawing No.
DA-009

Scale
1:100@A1

Project No.
16003

CAD Reference
PROJECT\00000 PROJECT NAME\DWG\REV\FILENAME.RVT

Issue
E


Drawing Size
A1

Drawn By
IR

Dimensioned Drawings to take precedence over scaling. Contractor to verify all dimensions on site before construction. All inconsistencies to be reported to the Architect immediately. This drawing and its contents remain the copyright of WMK Architecture Pty Ltd.

GENERAL NOTES

- FOR DETAILED LANDSCAPE PLANS REFER TO LANDSCAPE ARCHITECTS DRAWINGS BY BABINGTON LANDSCAPE.
- PLAY EQUIPMENT SHOWN IS INDICATIVE ONLY HIGHLIGHTING HEIGHT AND FOOTPRINT. REFER TO PLAY BY DESIGN DOCUMENTATION FOR FURTHER DETAIL.

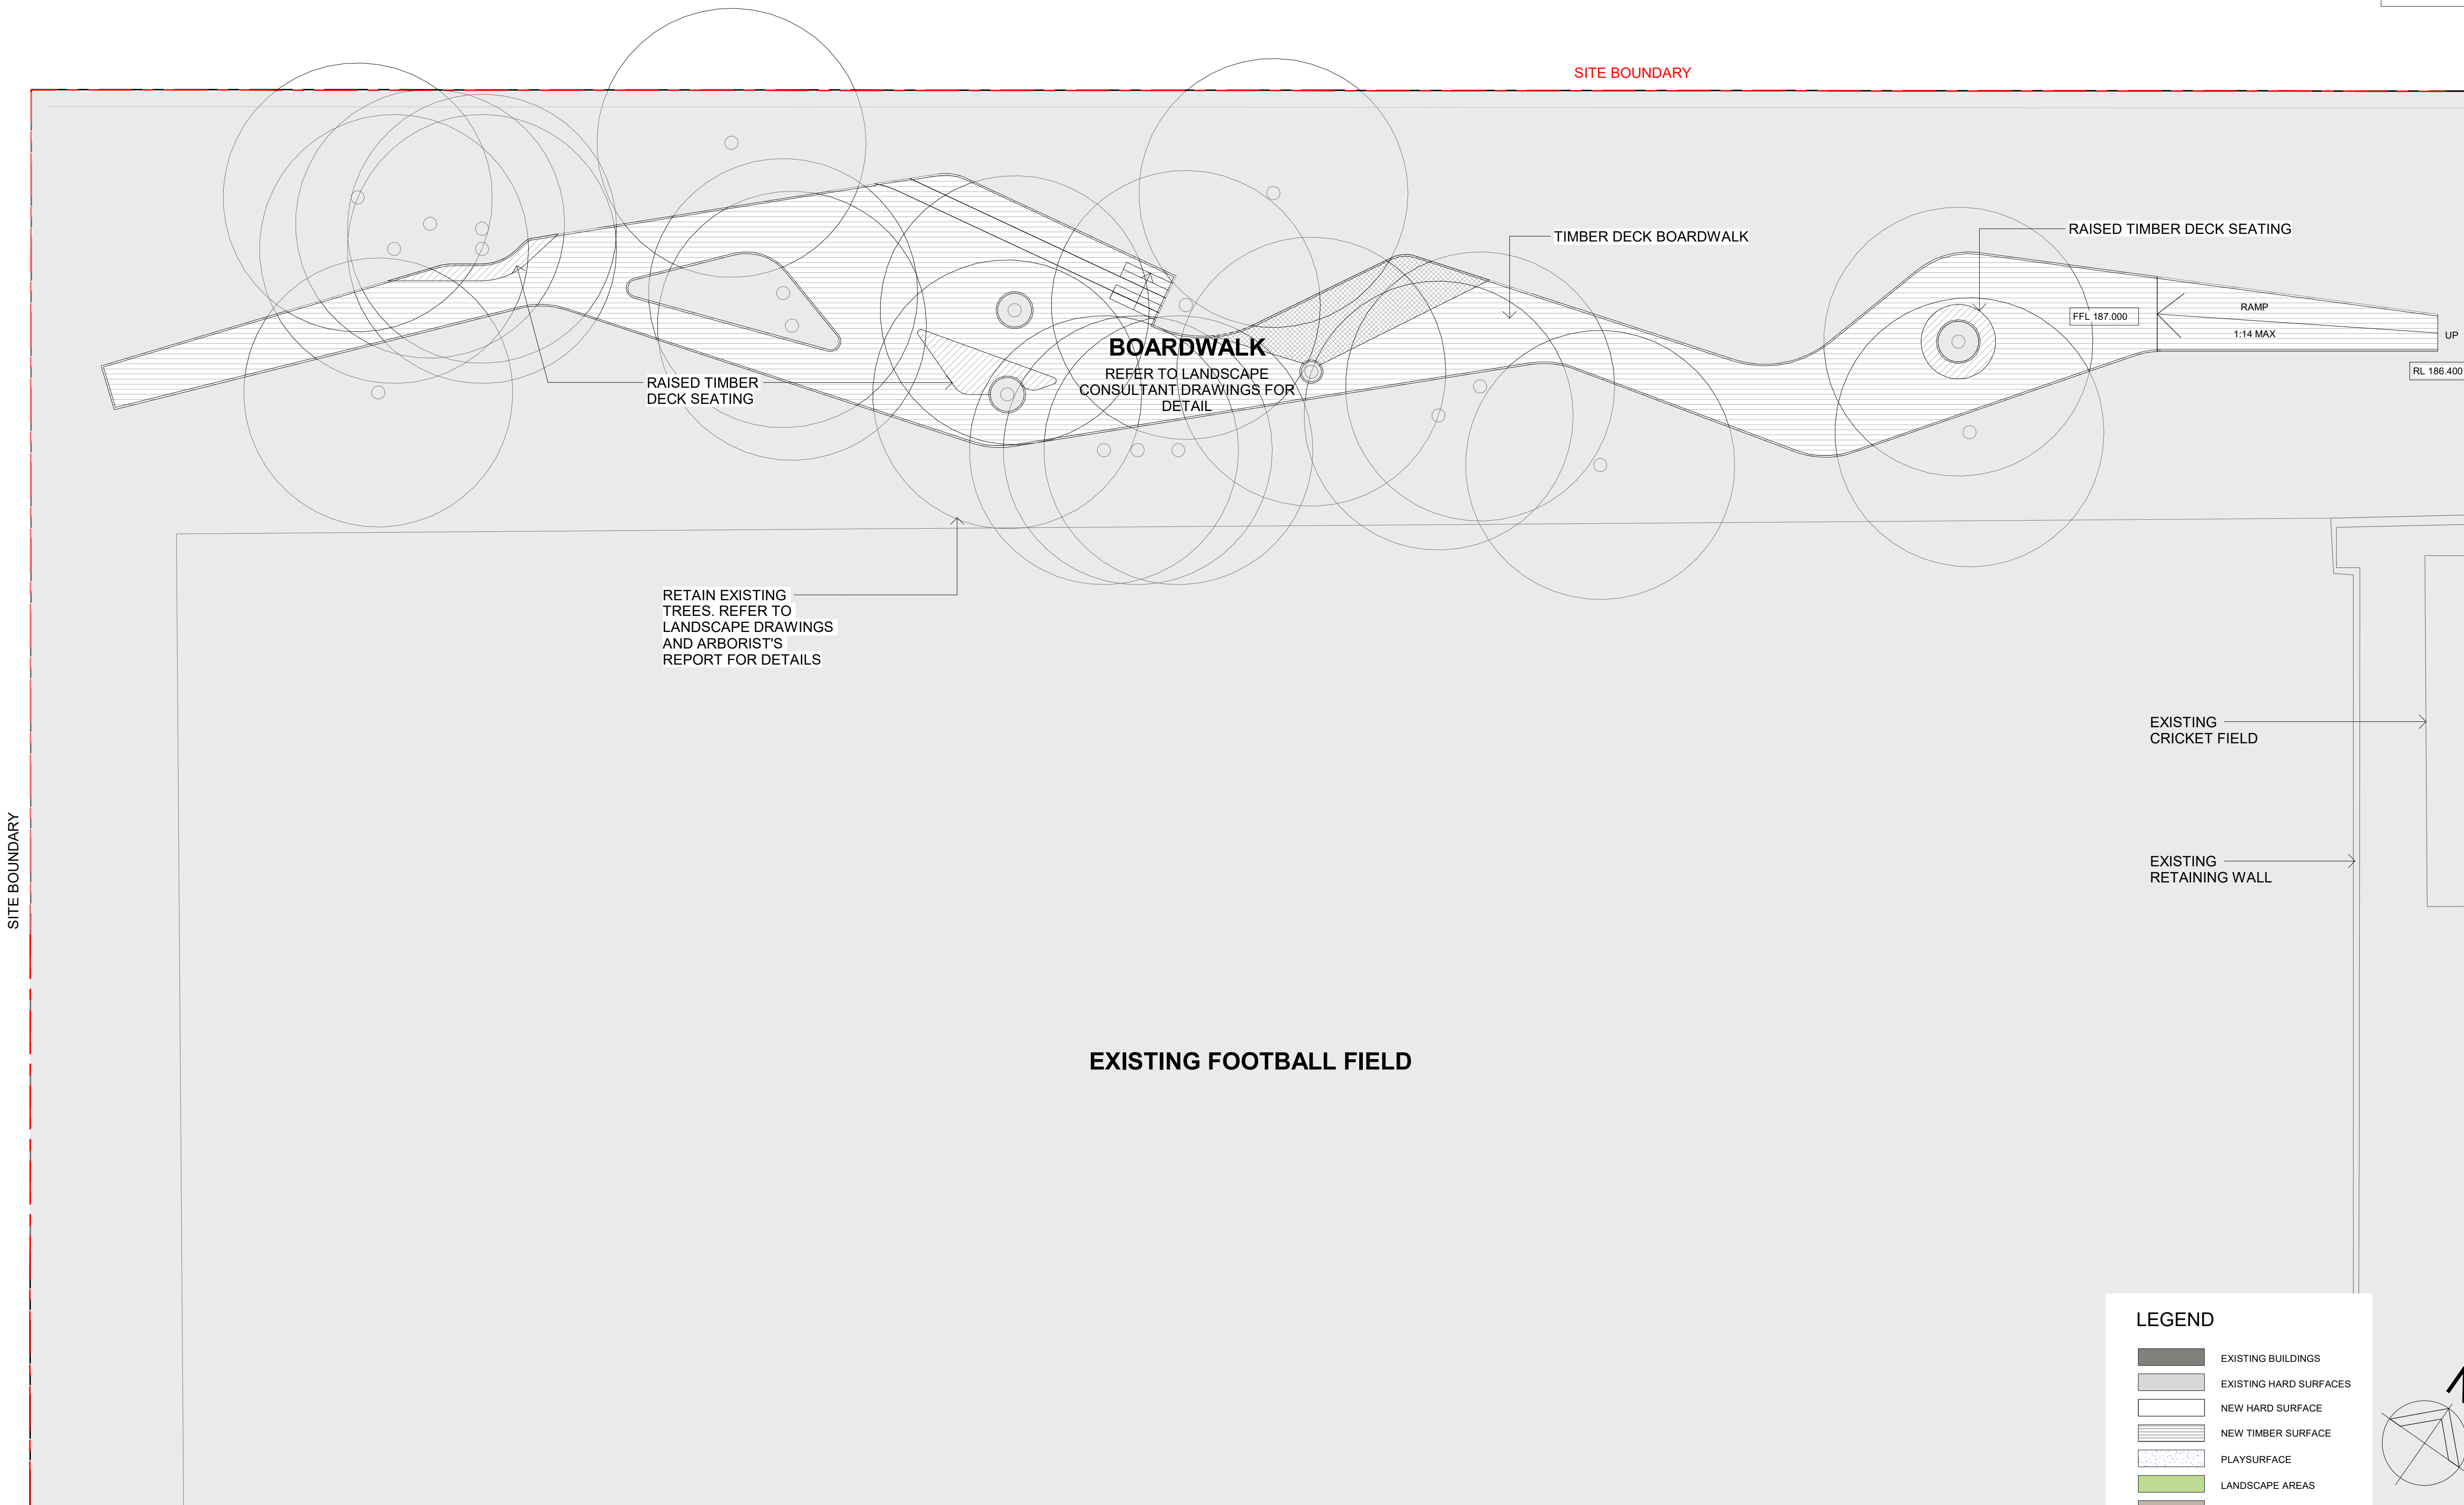

WMK Architecture
L1 346-348 Kent St
Sydney NSW 2000
Telephone 02 9299 0401
Facsimile 02 9299 0402
wmkarchitecture.com
ABN 25 082 956 923

Issue	Description	Date
A	WORK IN PROGRESS	22.11.18
B	WORK IN PROGRESS	14.12.18
C	DRAFT DA ISSUE	09.01.19
D	DRAFT DA ISSUE	29.03.19
E	DEVELOPMENT APPLICATION ISSUE	20.09.19

Issue	Description	Date
A	WORK IN PROGRESS	22.11.18
B	WORK IN PROGRESS	14.12.18
C	DRAFT DA ISSUE	09.01.19
D	DRAFT DA ISSUE	29.03.19
E	DEVELOPMENT APPLICATION ISSUE	20.09.19

Client
NORTHERN BEACHES CHRISTIAN
SCHOOL

Project
NBCS SITE UTILISATION
1 ECHUNGA ROAD,
DUFFYS FOREST 53
DP, 774913

Title
DETAILED PLAN -
BOARDWALK

Drawing No.
DA-014

Scale
1: 100@A1

Project No.
16003

CAD Reference
PROJECT\00000 PROJECT NAME\DWG\REV\FILENAME.RVT

Issue
E


Drawing Size
A1

Drawn By
IR


Dimensioned Drawings to take precedence over scaling. Contractor to verify all dimensions on site before construction. All inconsistencies to be reported to the Architect immediately. This drawing and its contents remain the copyright of WMK Architecture Pty Ltd ©

GENERAL NOTES


- FOR DETAILED LANDSCAPE PLANS REFER TO LANDSCAPE ARCHITECT'S DRAWINGS BY BABINGTON LANDSCAPE.
- PLAY EQUIPMENT SHOWN IS INDICATIVE ONLY HIGHLIGHTING HEIGHT AND FOOTPRINT. REFER TO PLAY BY DESIGN DOCUMENTATION FOR FURTHER DETAIL.

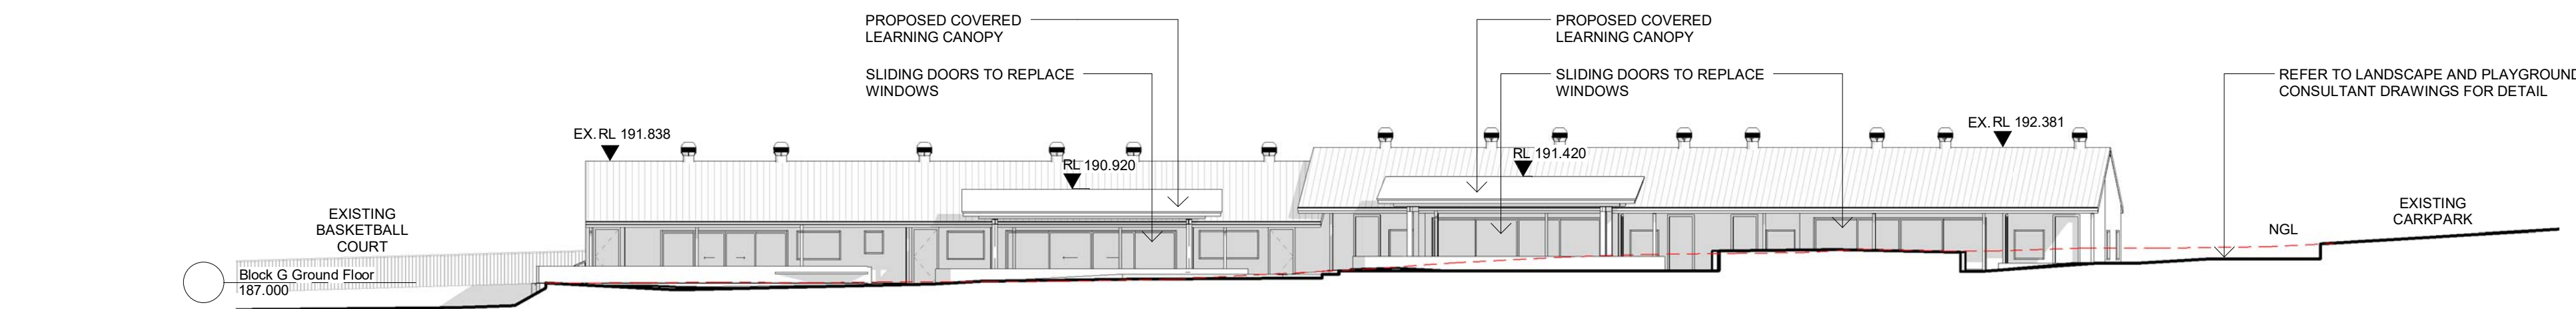


② BLOCK G - SOUTHEAST ELEVATION
1 : 200

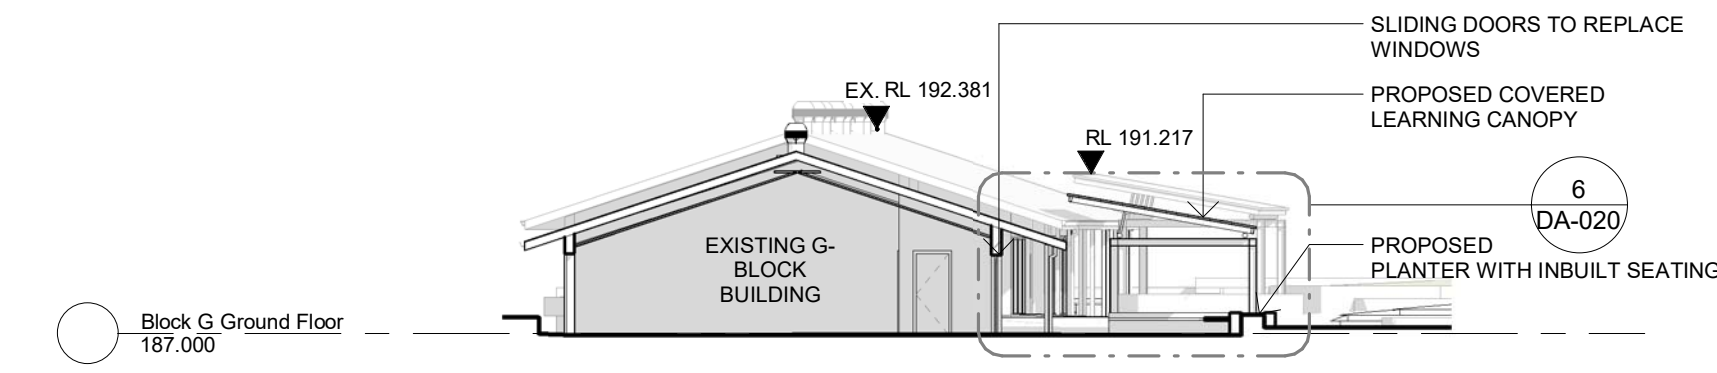


③ BLOCK G - SECTION THROUGH CLASSROOM & OUTDOOR LEARNING AREA
1 : 200

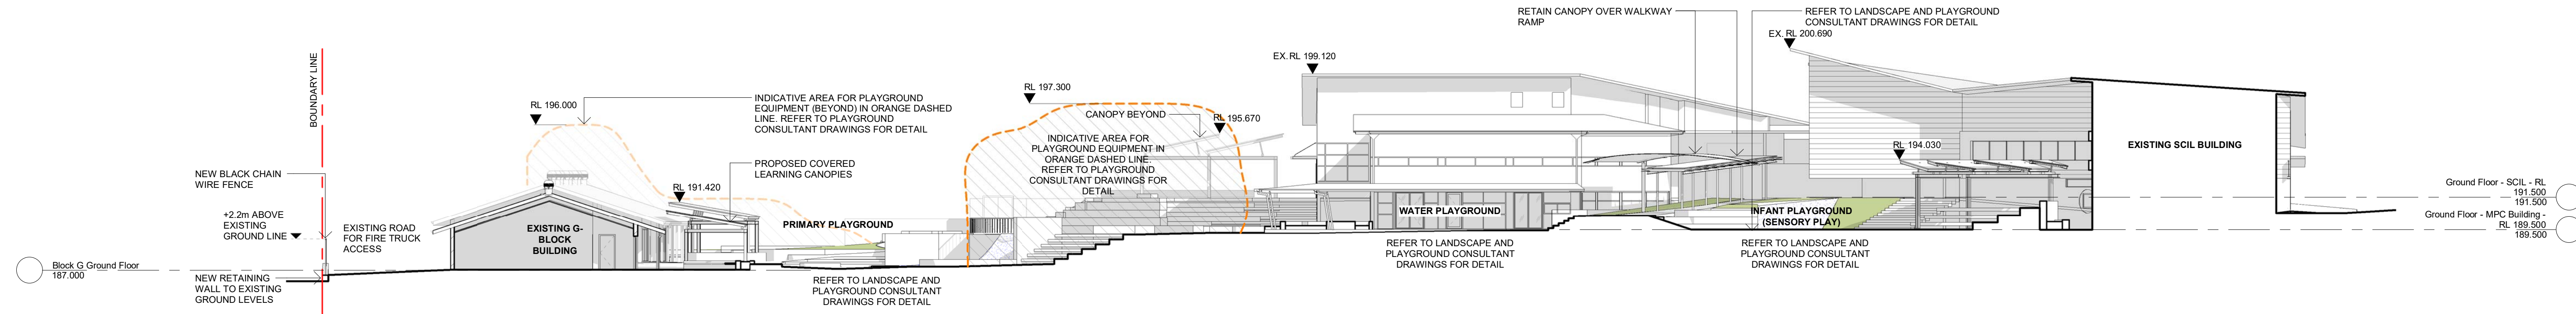


① SECTION THROUGH BLOCK G, MPC & SCIL EXTERNAL AREAS
1 : 200

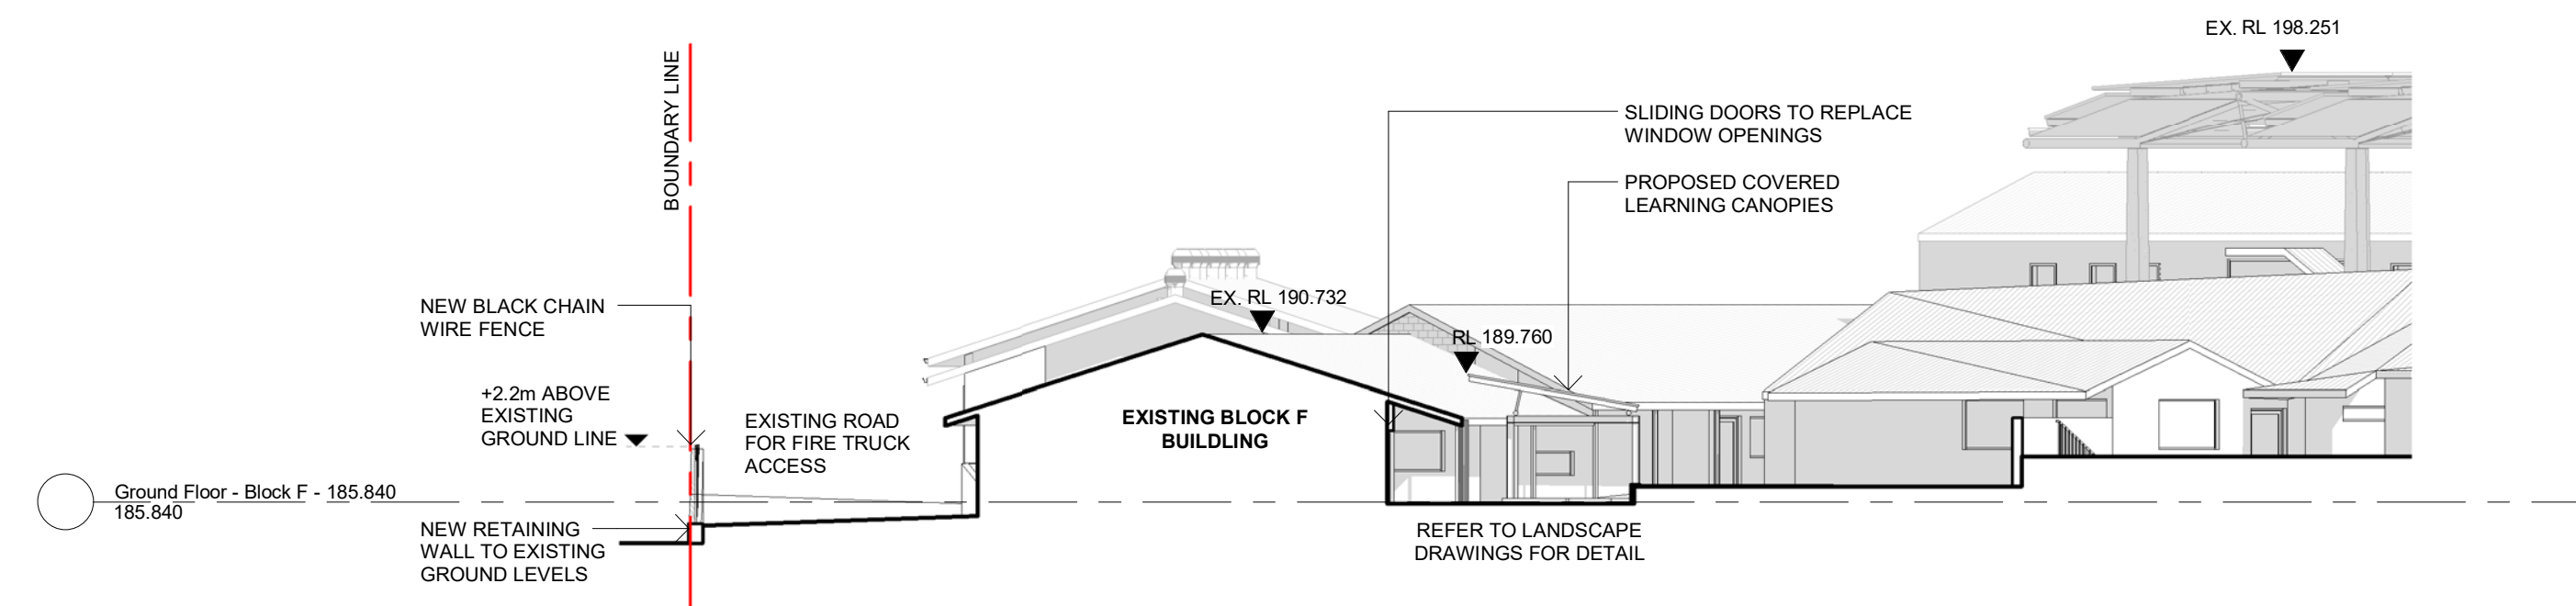

⑤ BLOCK F - SECTION THROUGH CLASSROOM & OUTDOOR LEARNING AREA
1 : 200

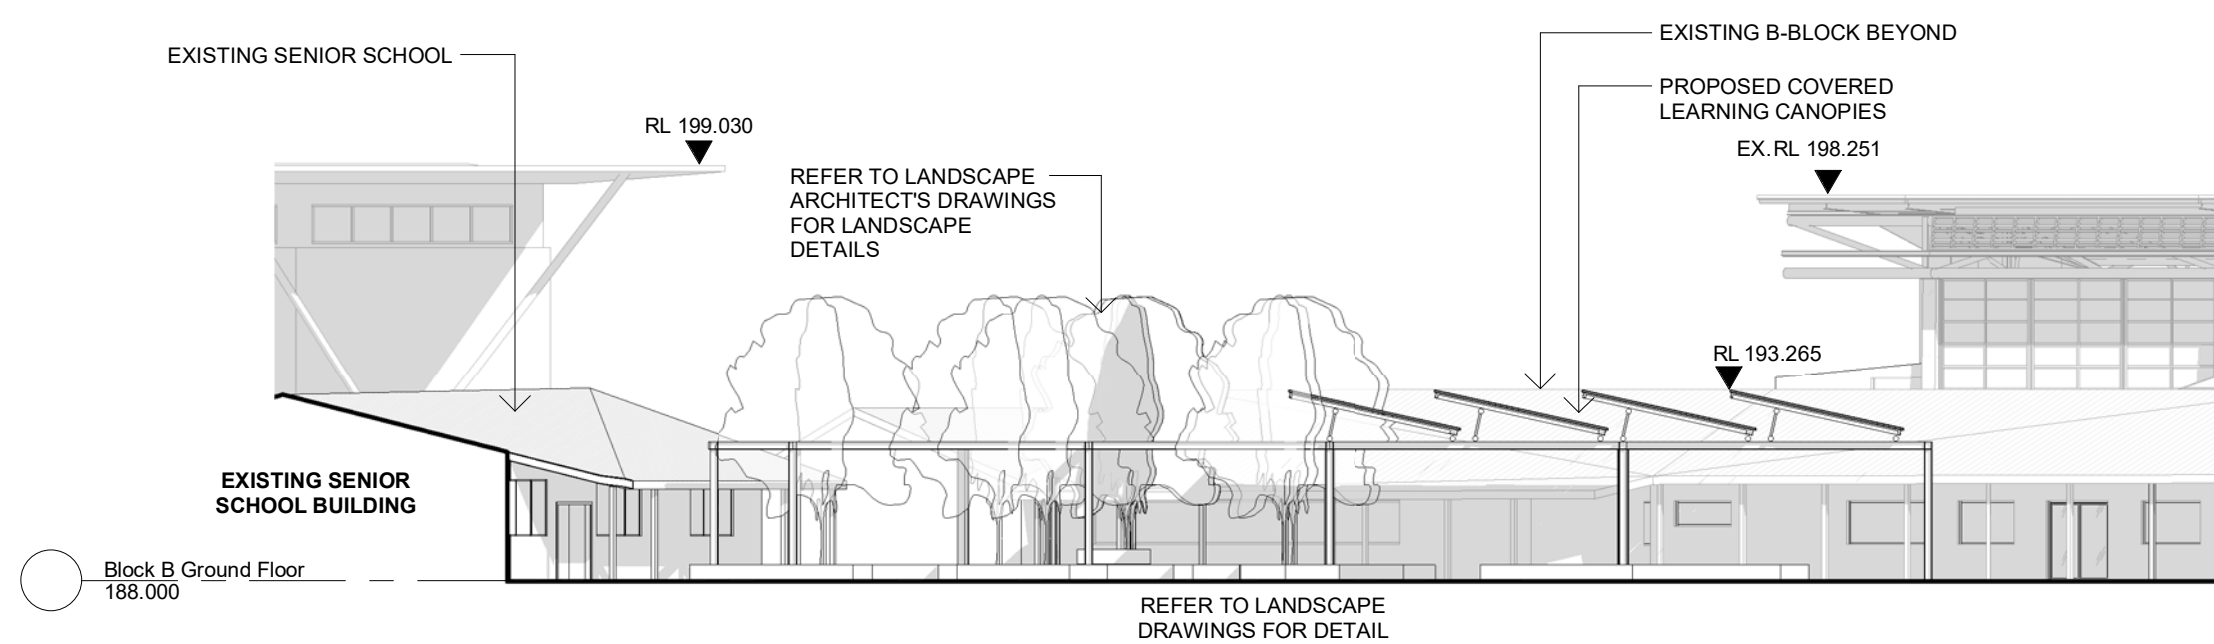

④ BLOCK B - SECTION THROUGH OUTDOOR LEARNING CANOPY
1 : 200

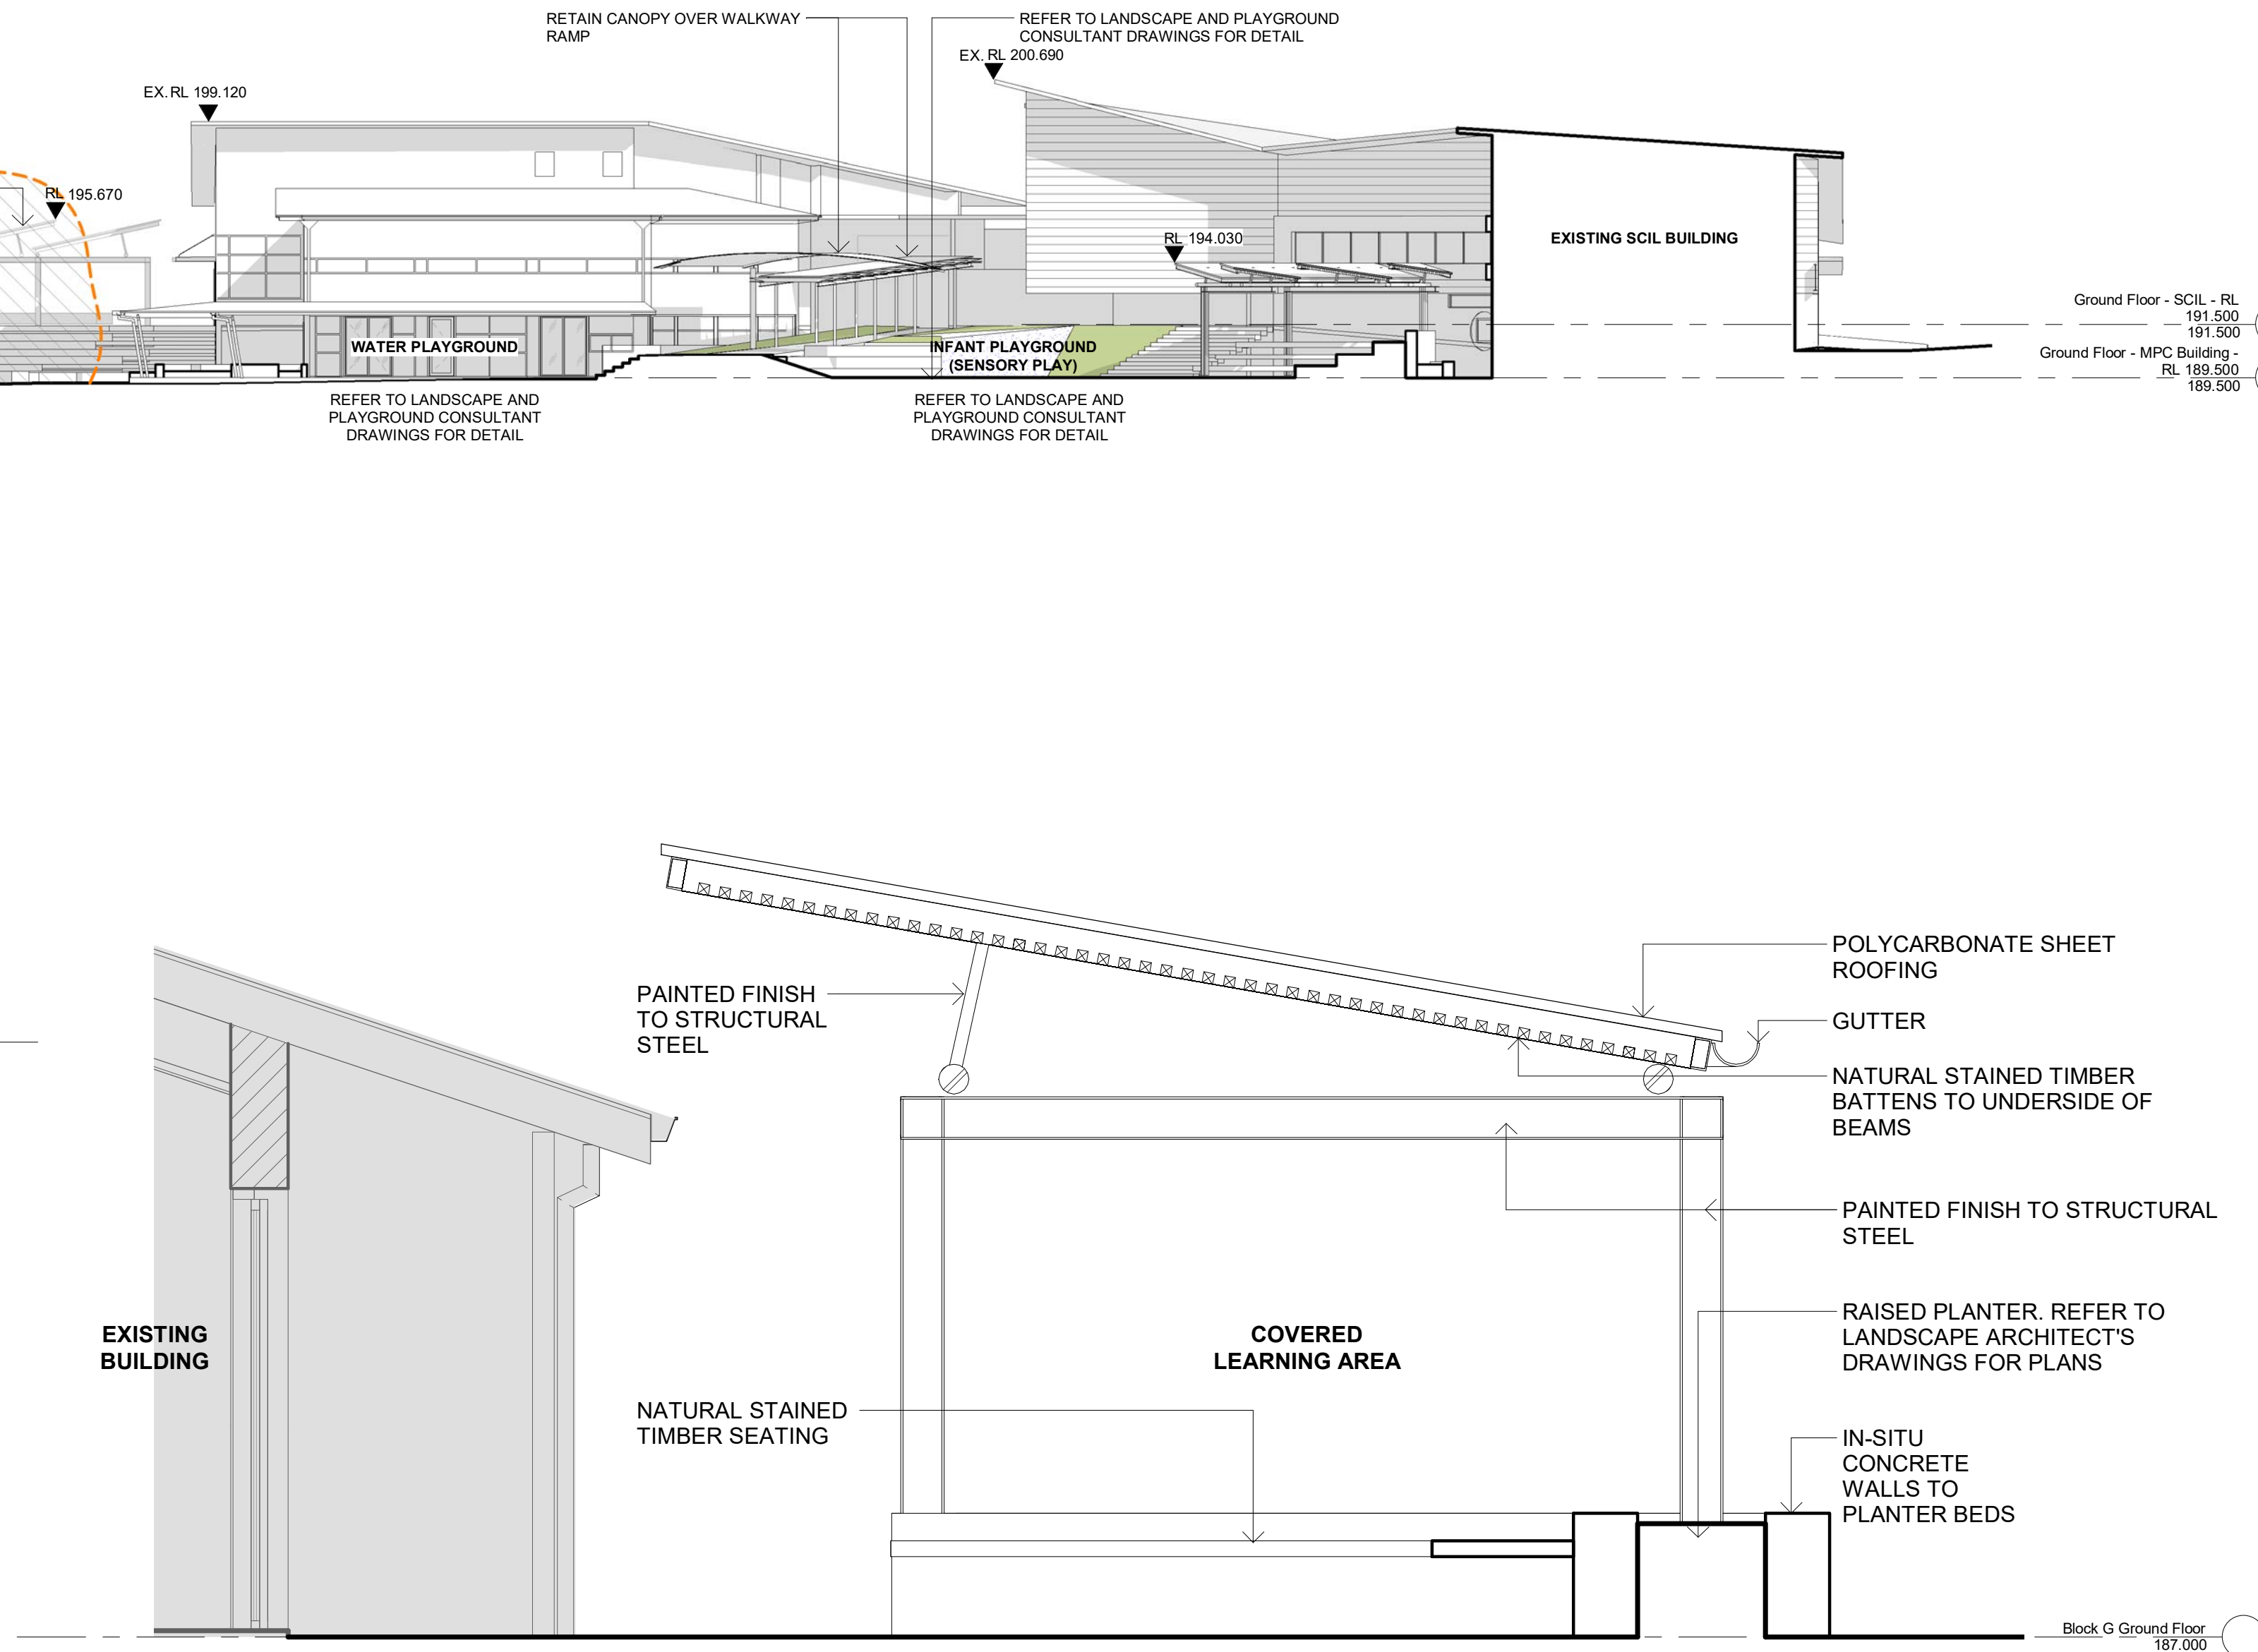

⑥ TYPICAL MATERIALS THROUGH LEARNING CANOPIES
1 : 25

0 1 2 3 4m
1:100







WMK Architecture
L1 346-348 Kent St
Sydney NSW 2000
Telephone 02 9299 0401
Facsimile 02 9299 0402
wmkarchitecture.com
ABN 29 082 956 923

Issue	Description	Date	Issue	Description	Date	Client	Project	Title	Drawing No.	Issue
A	WORK IN PROGRESS	20.09.18				NORTHERN BEACHES CHRISTIAN SCHOOL	NBCS SITE UTILISATION 1 ECHUNGA ROAD, DUFFYS FOREST 53 DP, 774913	ELEVATIONS AND SECTIONS	DA-020	E
B	WORK IN PROGRESS	22.11.18							Scale	Drawing Size
C	DRAFT DA ISSUE	09.01.19							As indicated@A1	A1
D	DRAFT DA ISSUE	29.03.19							Project No.	Drawn By
E	DEVELOPMENT APPLICATION ISSUE	20.09.19							16003	IR

Dimensioned Drawings to take precedence over scaling. Contractor to verify all dimensions on site before construction. All inconsistencies to be reported to the Architect immediately. This drawing and its contents remain the copyright of WMK Architecture Pty Ltd ©

CAD Reference
PROJECT\00000 PROJECT NAME\DWG\REV\FILENAME.RVT

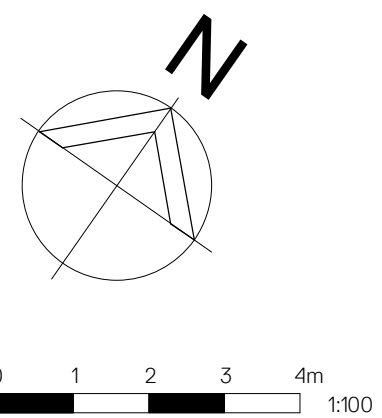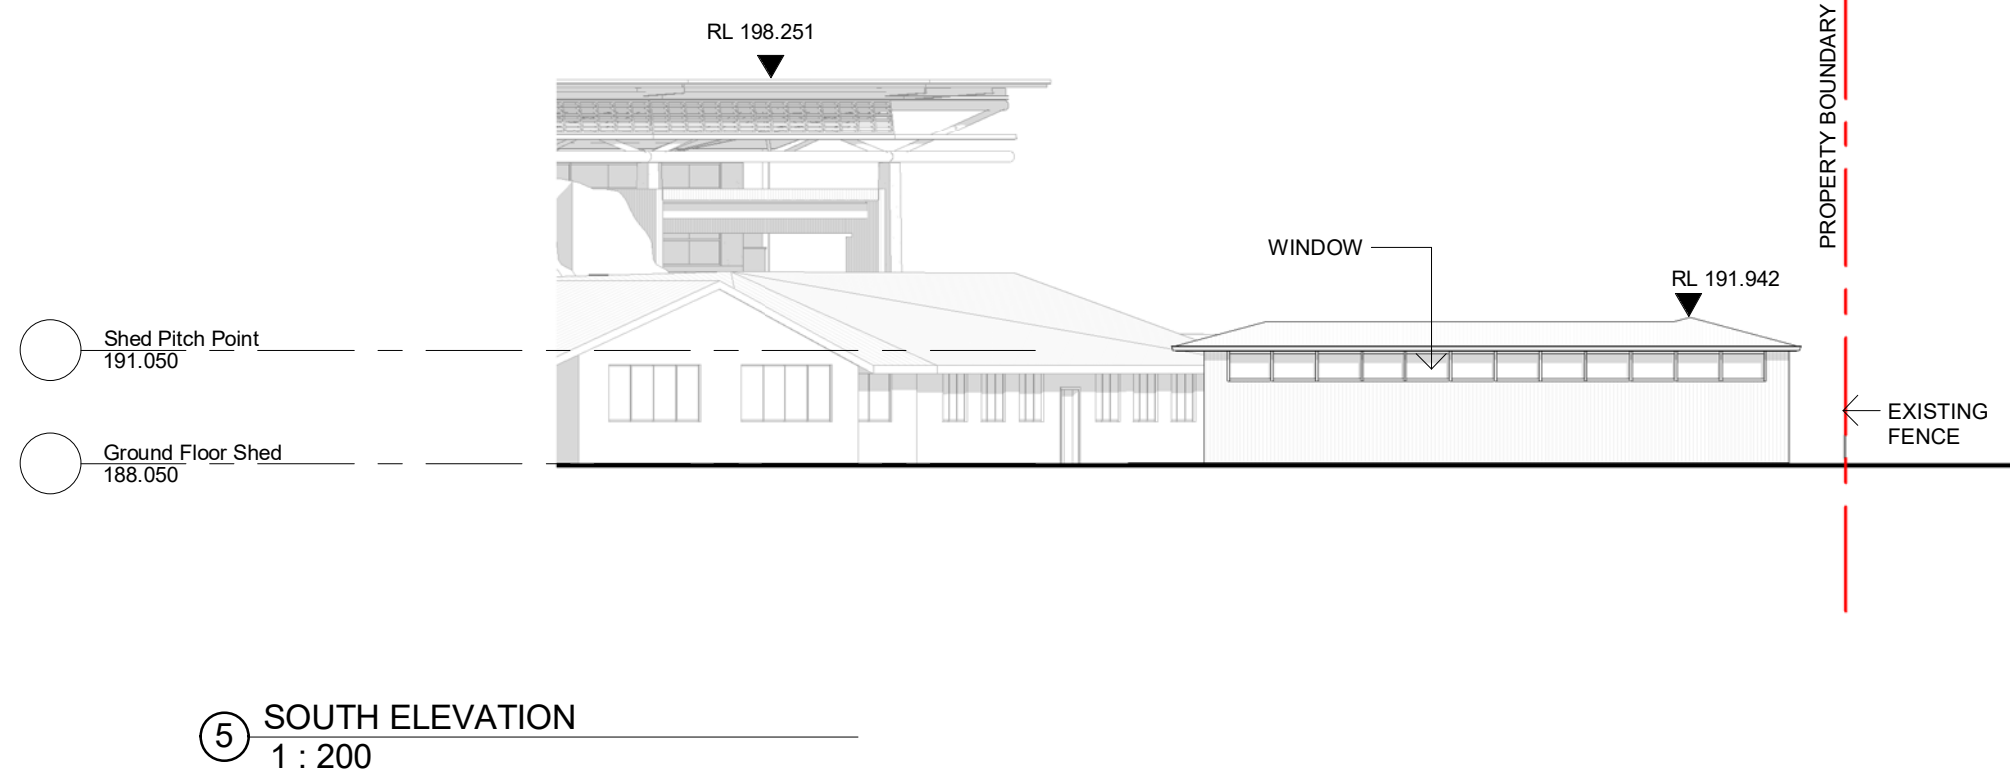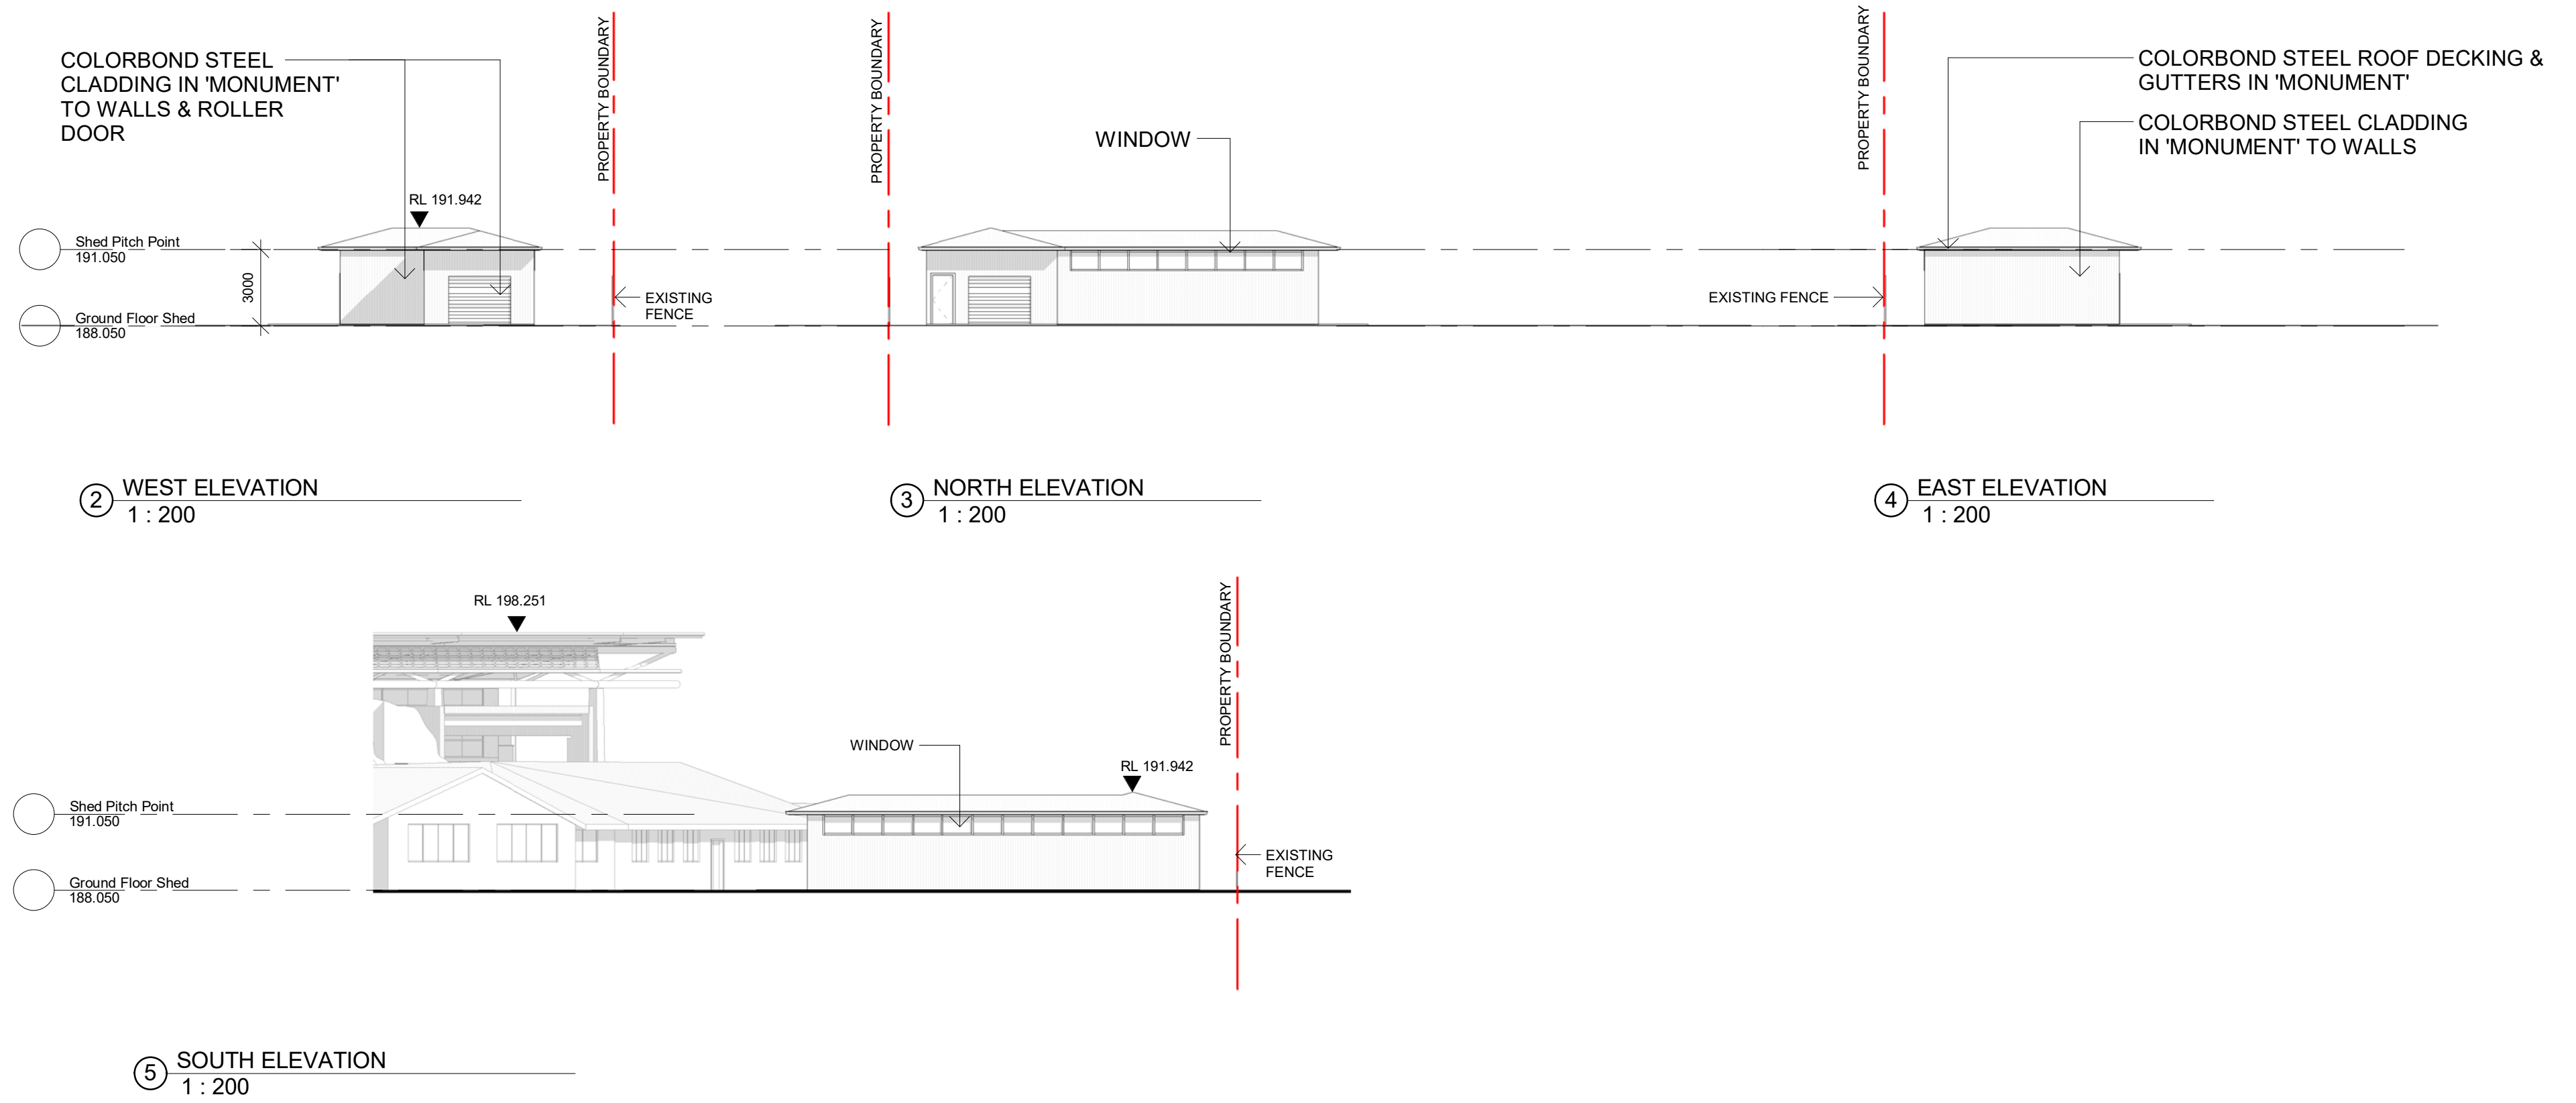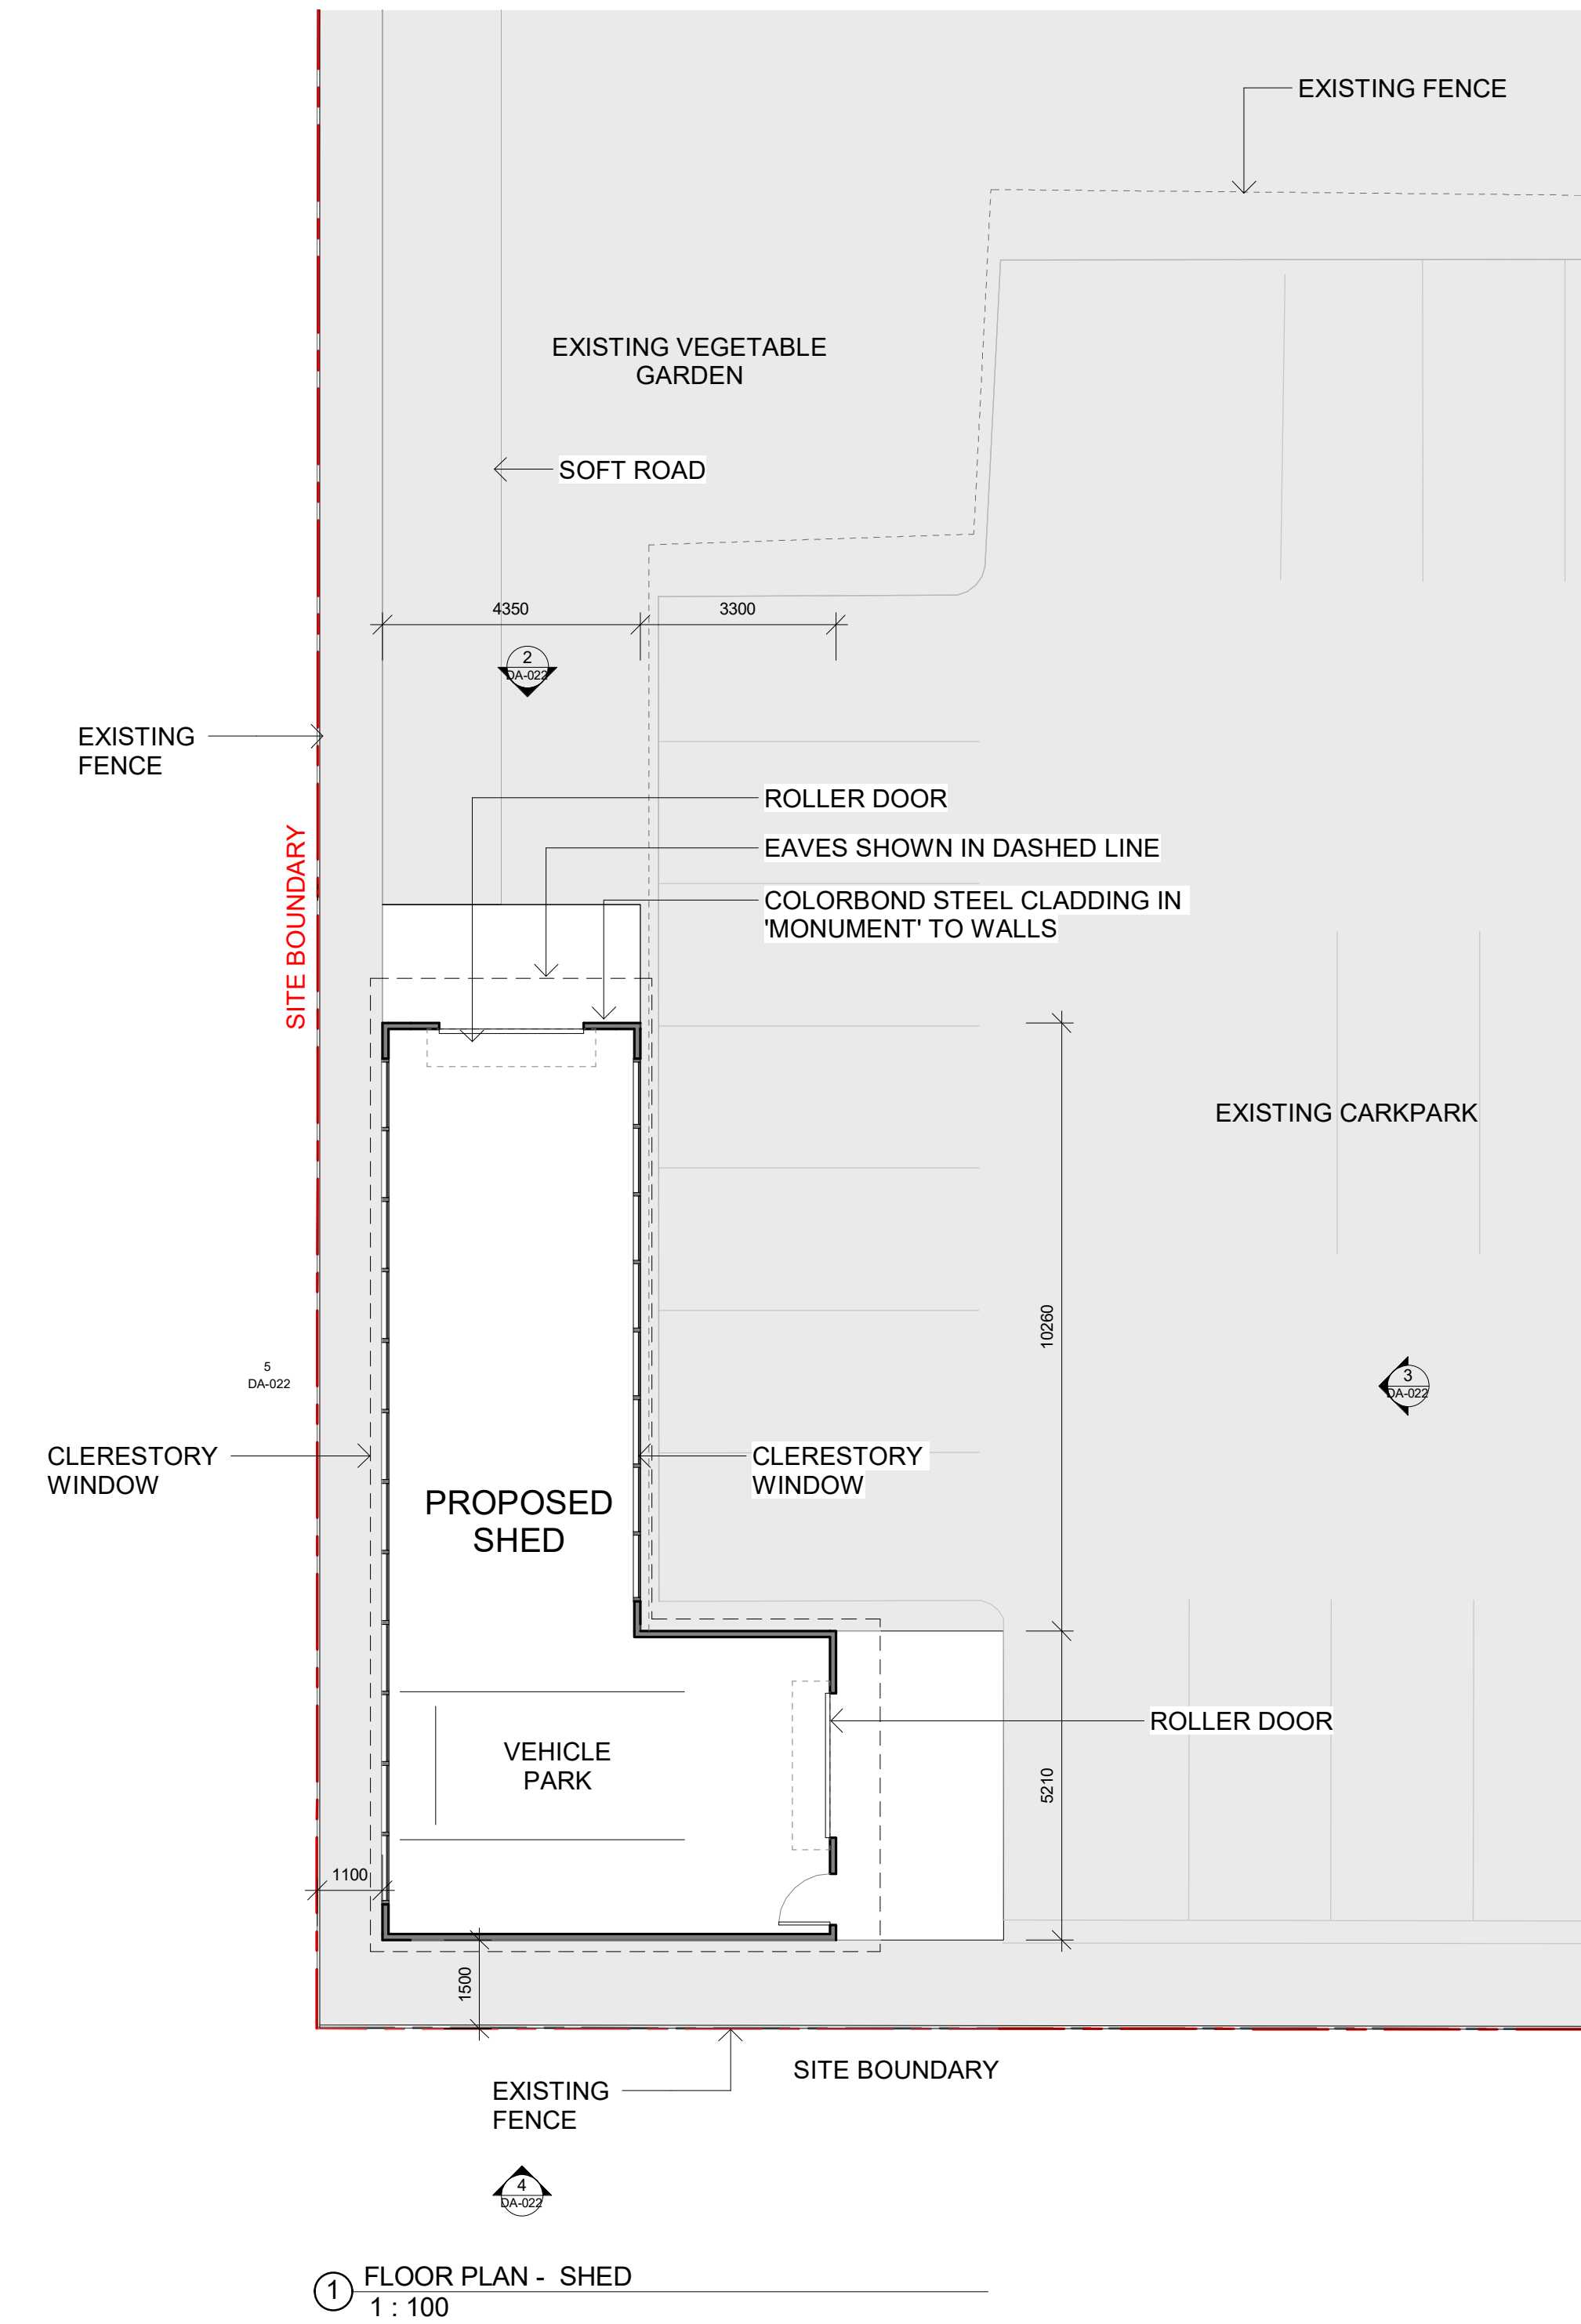

WMK Architecture
L1 346-348 Kent St
Sydney NSW 2000
Telephone 02 9299 0401
Facsimile 02 9299 0402
wmkarchitecture.com
ABN 25 082 956 923

Issue	Description	Date
A	DRAFT DA ISSUE	29.03.19
B	DEVELOPMENT APPLICATION ISSUE	20.09.19

Issue	Description	Date
A	DRAFT DA ISSUE	29.03.19
B	DEVELOPMENT APPLICATION ISSUE	20.09.19

Client	NORTHERN BEACHES CHRISTIAN SCHOOL
--------	-----------------------------------

Project	NBCS SITE UTILISATION 1 ECHUNGA ROAD, DUFFYS FOREST 53 DP, 774913
---------	--

Title	DETAILED PLAN - NEW SHED
-------	--------------------------

Drawing No.	DA-022	Issue	B
Scale	As indicated@A1	Drawing Size	A1
Project No.	16003	Drawn By	IR


CAD Reference
PROJECT\00000 PROJECT NAME\DWG\REV\T\FILENAME.RVT

Dimensioned Drawings to take precedence over scaling. Contractor to verify all dimensions on site before construction. All inconsistencies to be reported to the Architect immediately. This drawing and its contents remain the copyright of WMK Architecture Pty Ltd ©


MATERIALS & FINISHES




HARDWOOD TIMBER TO SEATED AREAS, TIMBER DECKING, AND CEILING BATTENS TO COVERED LEARNING AREAS

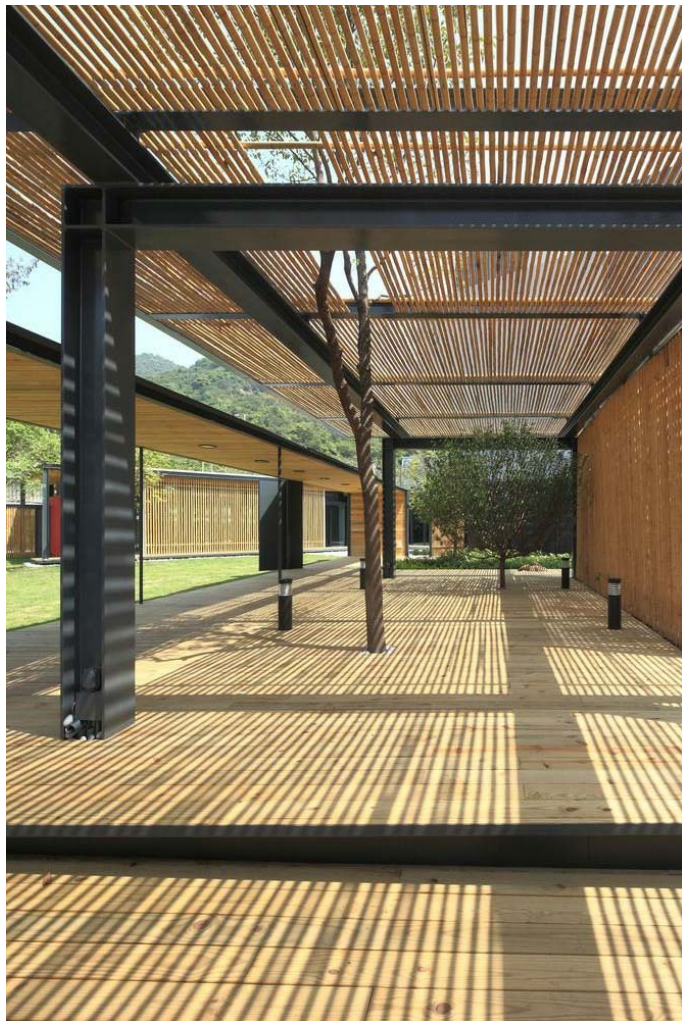

DARK PAINTED GALVANISED STEEL

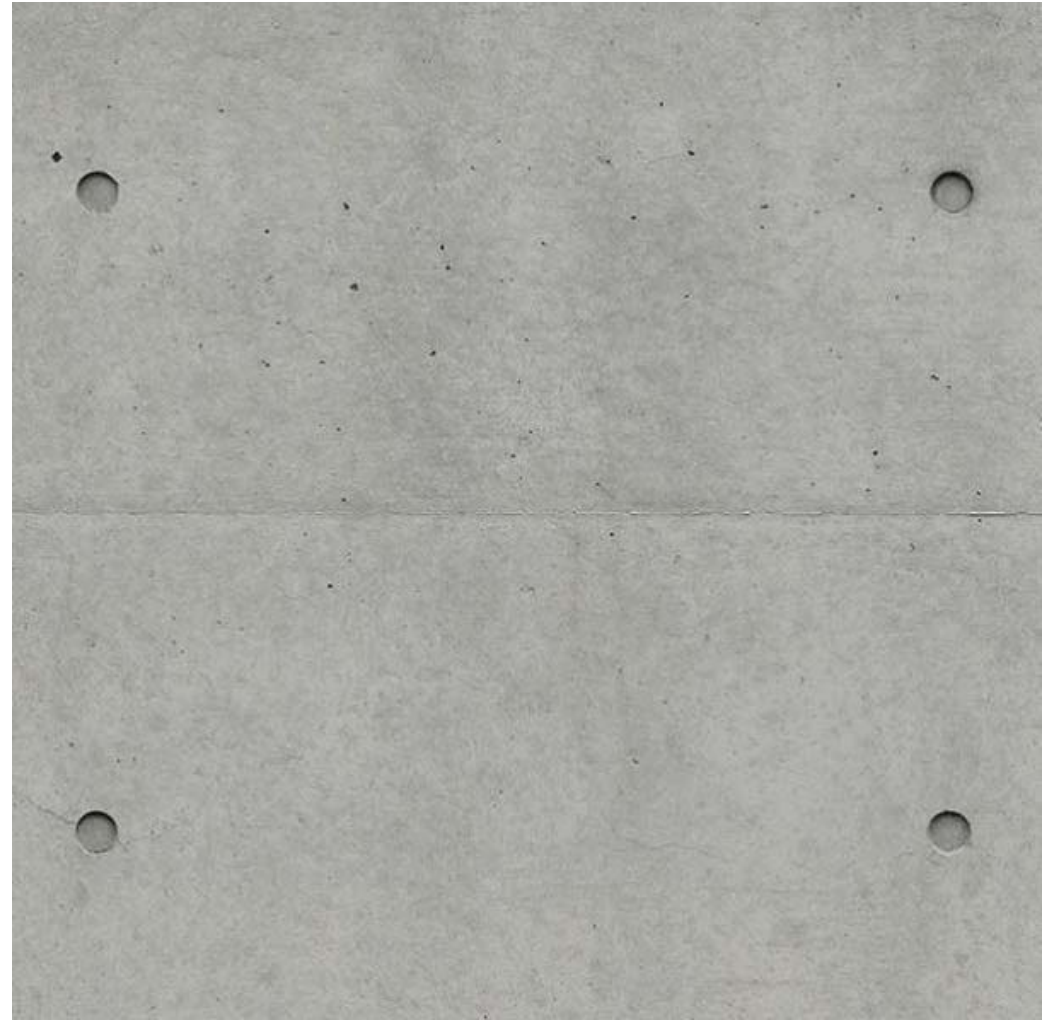

OFF-FORM CONCRETE

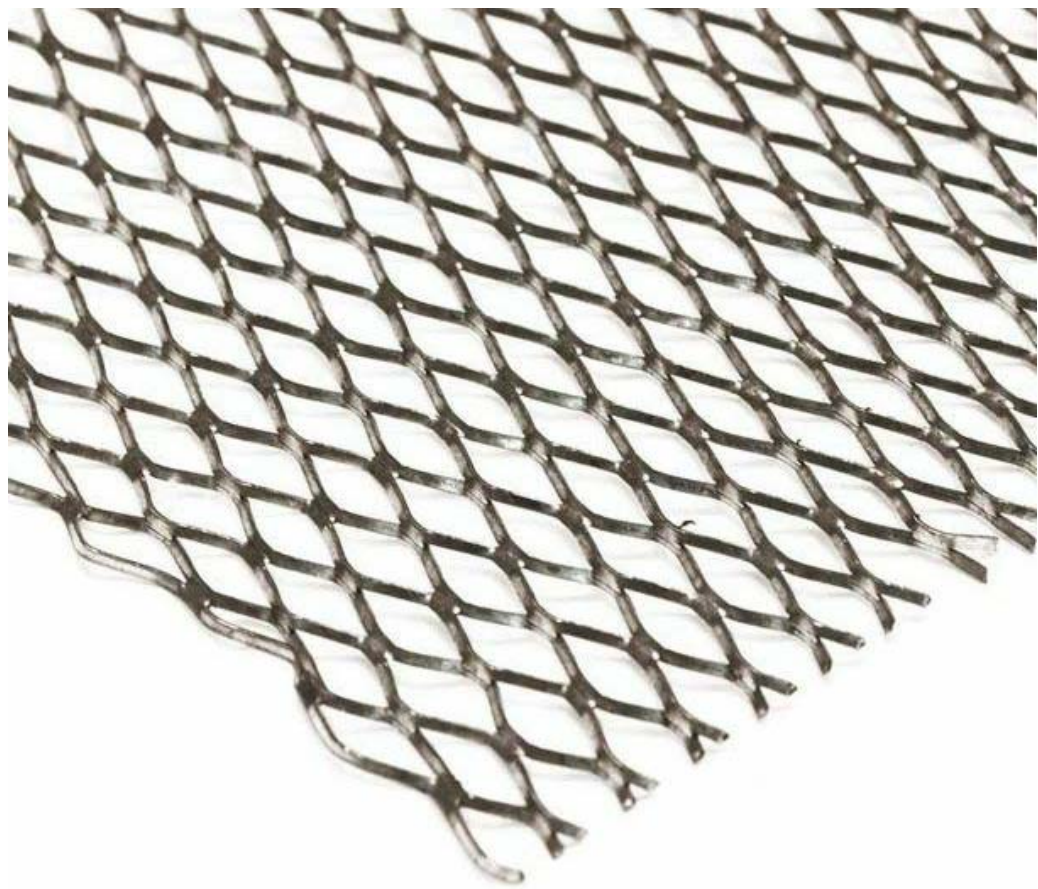

STEEL MESH TO AWNING SOFFITS



WMK Architecture
L1 346-348 Kent St
Sydney NSW 2000
Telephone 02 9299 0401
Facsimile 02 9299 0402
wmkarchitecture.com
ABN 25 082 956 923

Issue	Description	Date
A	WORK IN PROGRESS	20.09.18
B	DRAFT DA ISSUE	09.01.19
C	DEVELOPMENT APPLICATION ISSUE	20.09.19

Issue	Description	Date
A	WORK IN PROGRESS	20.09.18
B	DRAFT DA ISSUE	09.01.19
C	DEVELOPMENT APPLICATION ISSUE	20.09.19

Client
NORTHERN BEACHES CHRISTIAN
SCHOOL

Project
NBCS SITE UTILISATION
1 ECHUNGA ROAD,
DUFFYS FOREST 53
DP, 774913

Title
PRECEDENT IMAGERY

Drawing No. DA-030	Issue C
Scale @A1	Drawing Size A1
Project No. 16003	Drawn By IR

Dimensioned Drawings to take precedence over scaling. Contractor to verify all dimensions on site before construction. All inconsistencies to be reported to the Architect immediately. This drawing and its contents remain the copyright of WMK Architecture Pty Ltd ©

CAD Reference
PROJECT\00000 PROJECT NAME\DWG\REV\FILENAME.RVT