


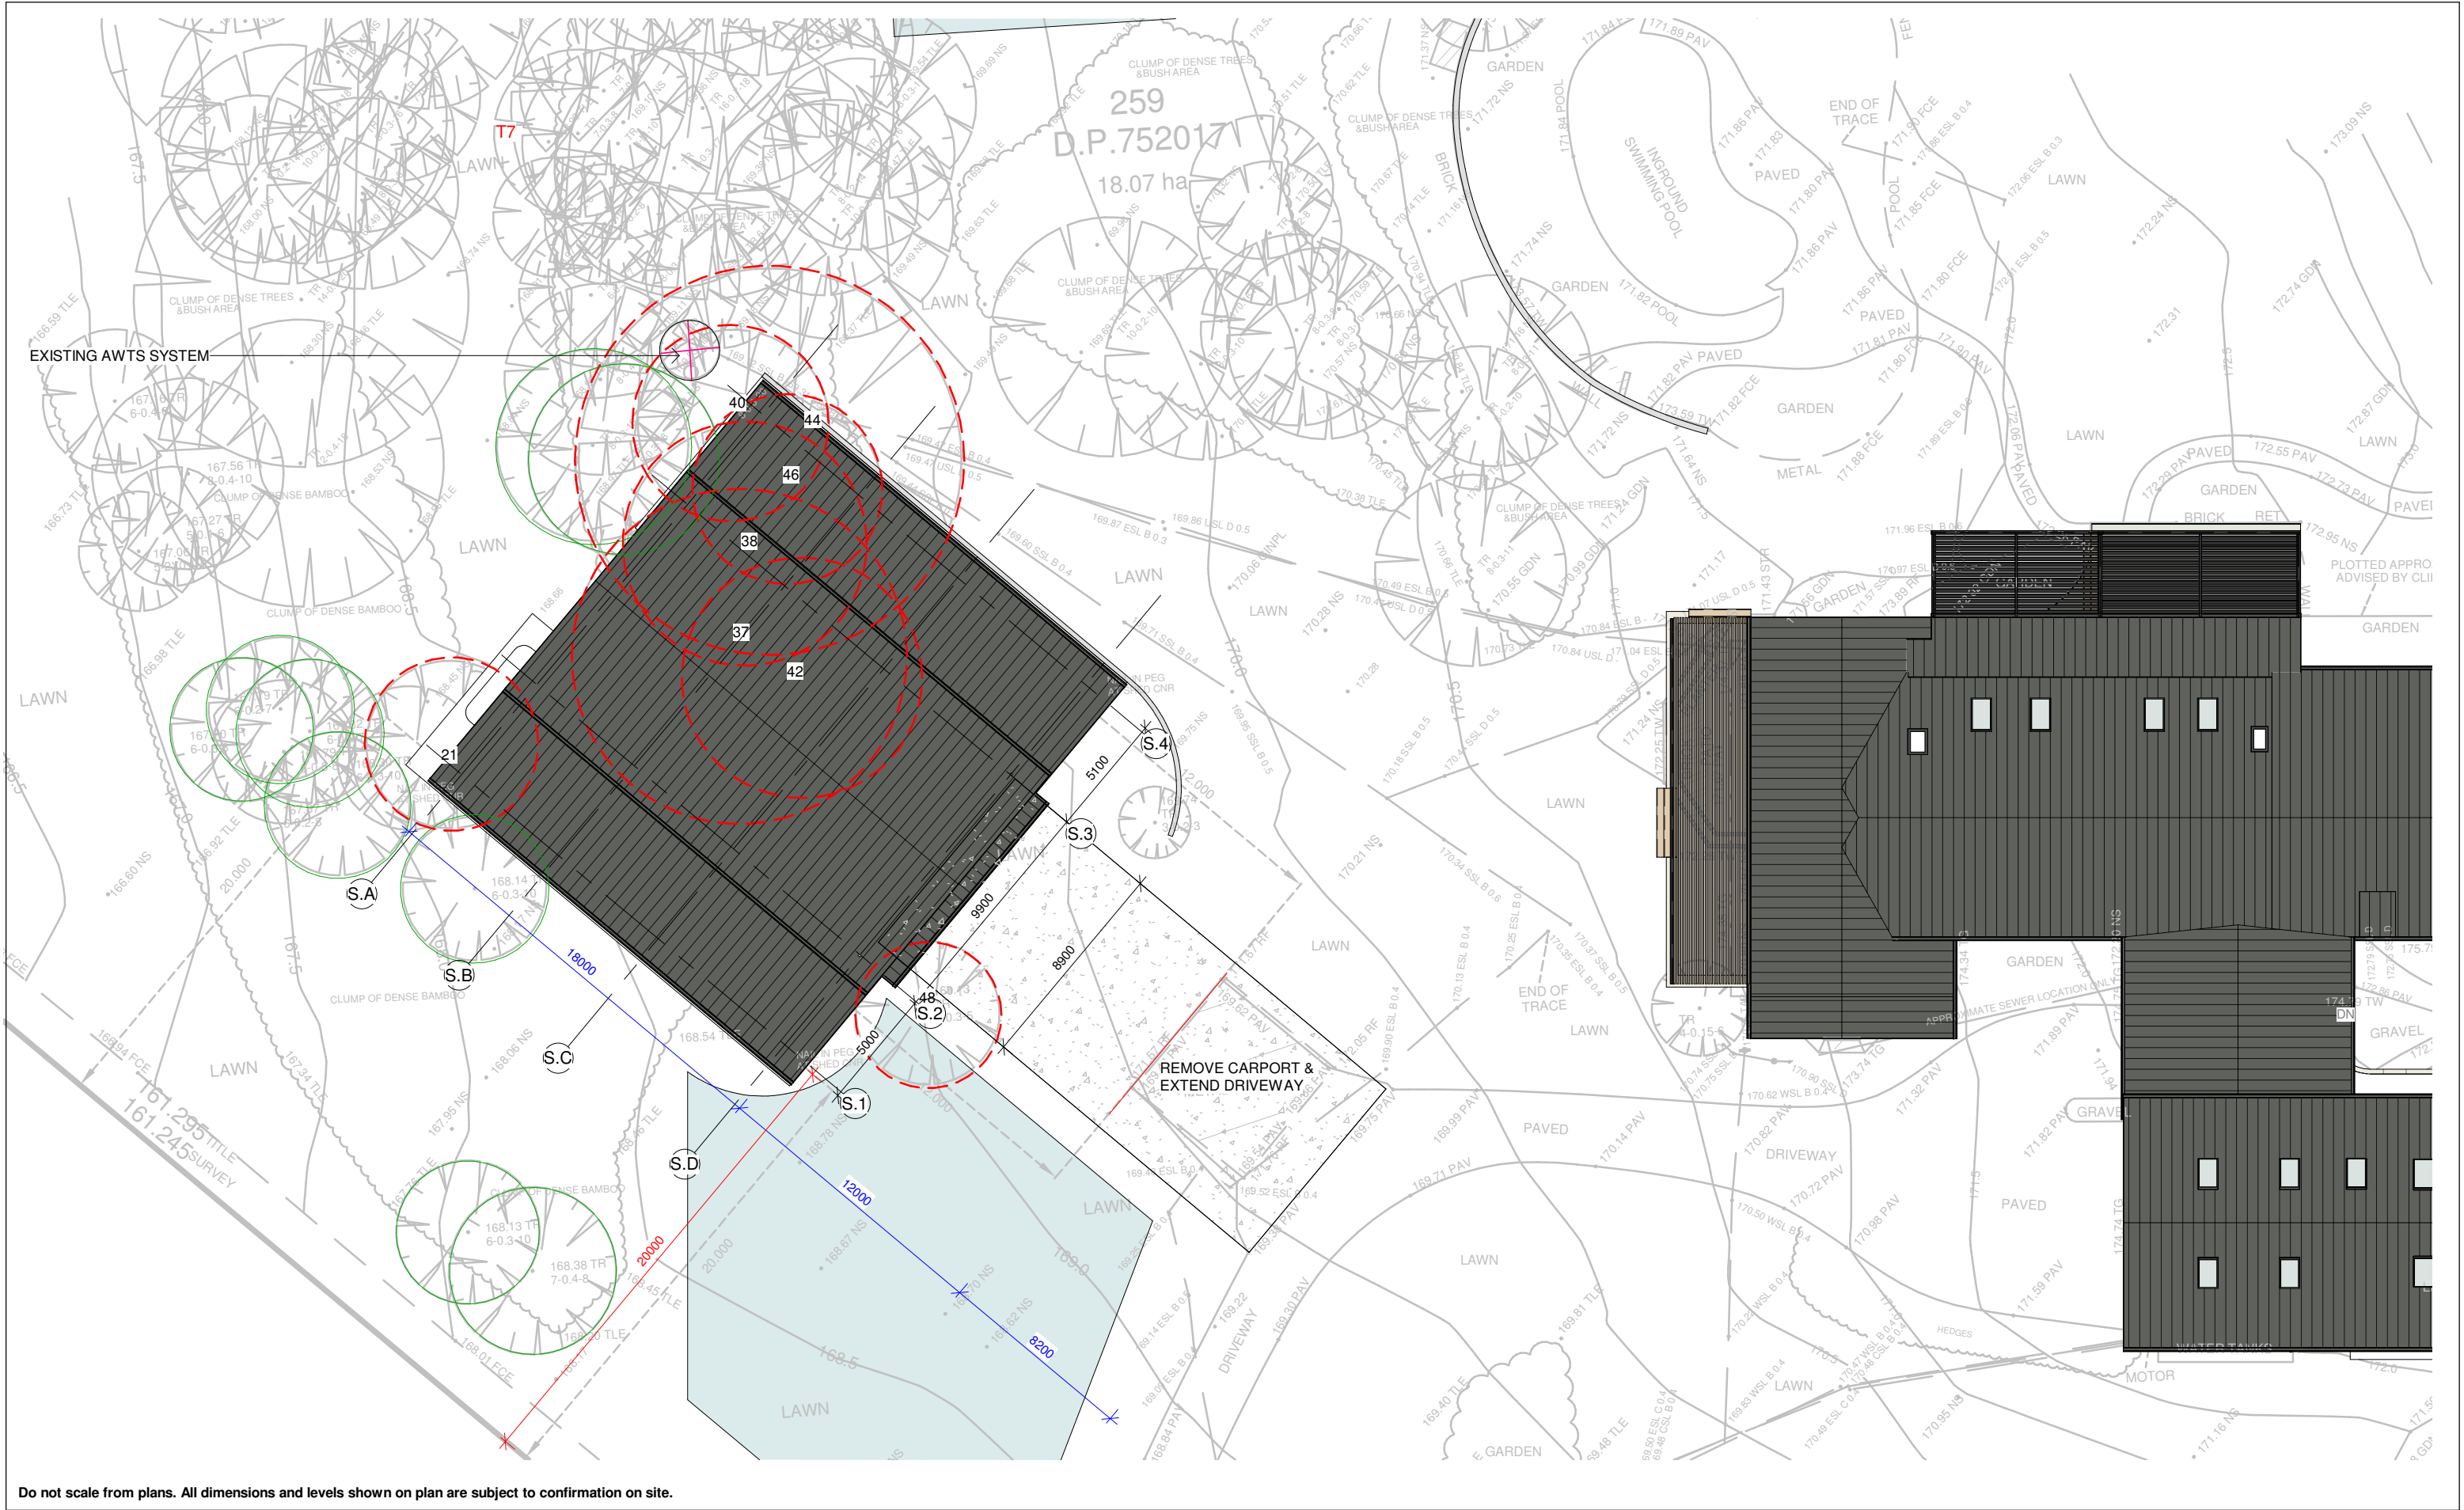

Do not scale from plans. All dimensions and levels shown on plan are subject to confirmation on site.

ISSUE	DATE	DESCRIPTION	DRWN	CHKD
2	6.08.2021	DA ISSUE	KM	-
1	21.03.2022	DA ISSUE 2 (STUDIO + SHED)	KM	
2	03.10.2022	SECTION 4.55 (SHED RELOCATION)	KM	
2	22.01.2024	SECTION 4.55 (LEVEL ADJUSTMENT)	KM	
1	03.02.2025	SECTION 4.55_3 (WINDOWS, SHED FRONT WALL)	KM	

This drawing is copyright and remains the property of Blue Sky Building Designs P/L.

BLUE SKY

BUILDING DESIGNS

www.blueskybuildingdesigns.com.au

PROJECT TITLE:

Alteration & Addition

PROJECT NO.:

2020050

AT:

259 Aumuna Road, Terrey Hills

FOR:

Raine & Robert Sloss

SHEET TITLE:


SHED SITE PLAN

SHEET NO:


A102

SCALE A3:

1 : 250

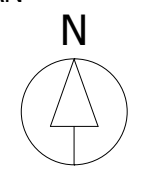

Section 4.55_3 (SHED) Additional windows / doors

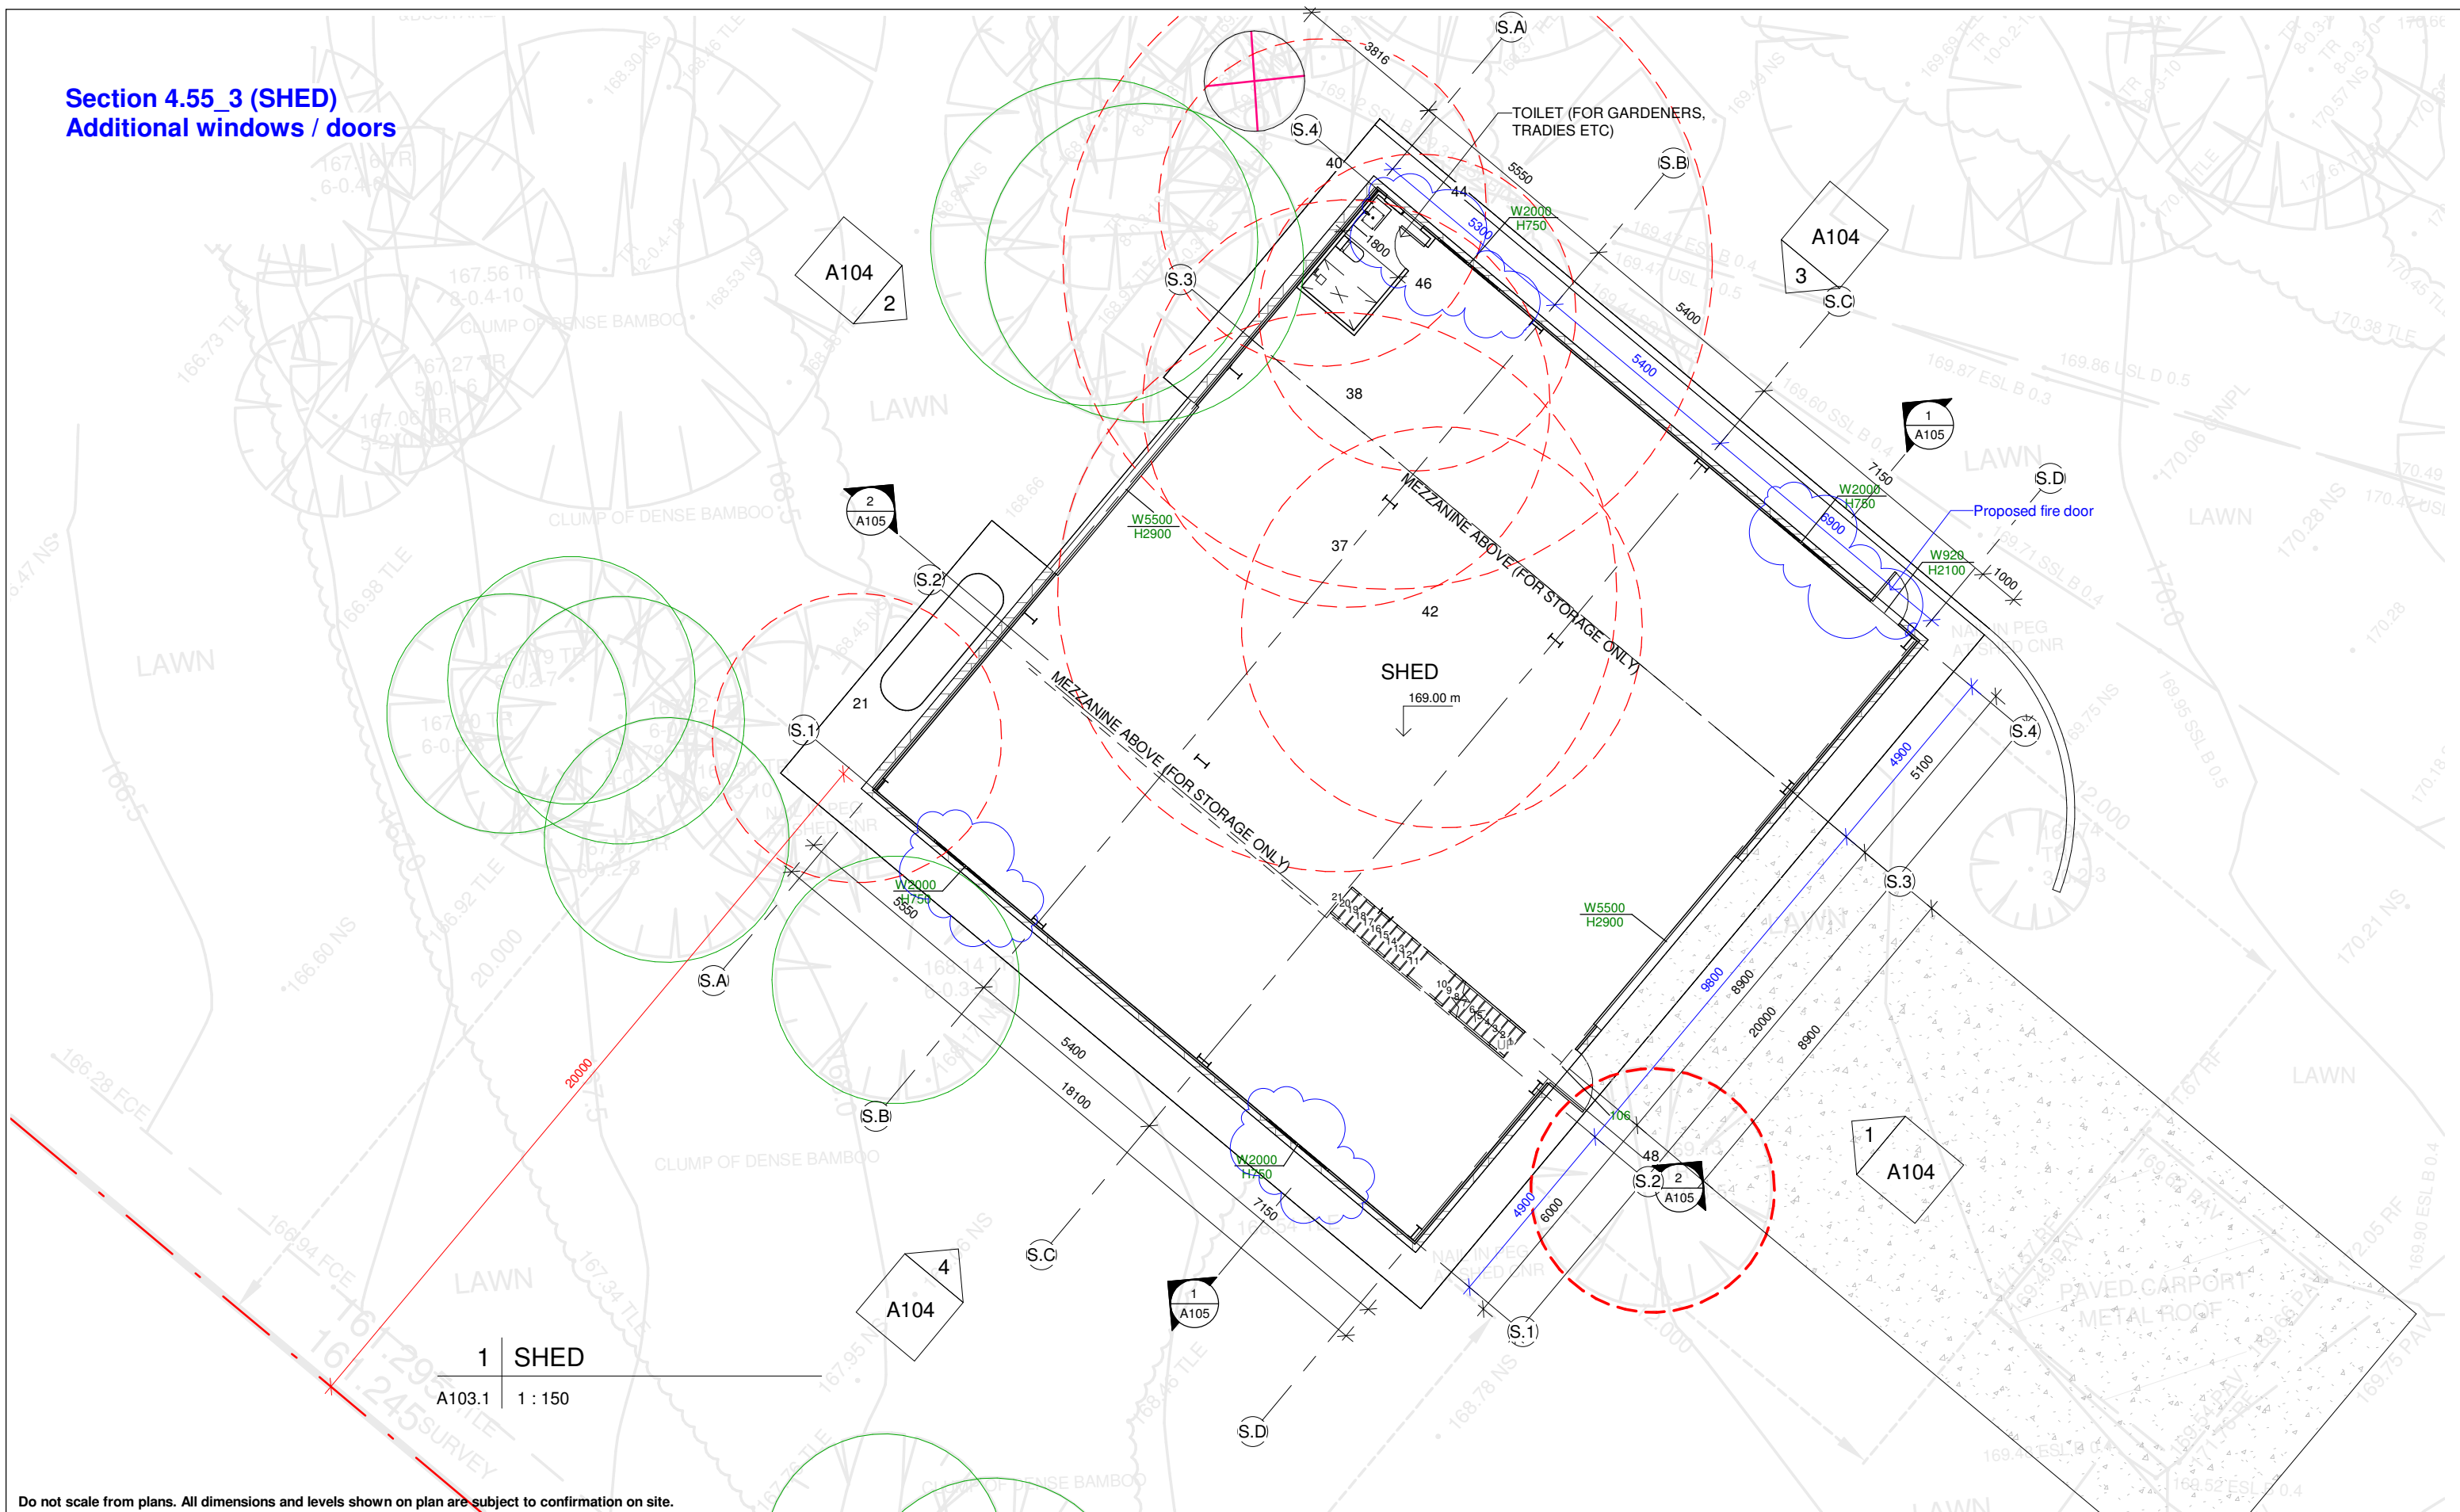

Do not scale from plans. All dimensions and levels shown on plan are subject to confirmation on site.

ISSUE	DATE	DESCRIPTION	DRWN	CHKD
2	6.08.2021	DA ISSUE	KM	-
1	21.03.2022	DA ISSUE 2 (STUDIO + SHED)	KM	
2	03.10.2022	SECTION 4.55 (SHED RELOCATION)	KM	
2	22.01.2024	SECTION 4.55 (LEVEL ADJUSTMENT)	KM	
1	03.02.2025	SECTION 4.55_3 (WINDOWS, SHED FRONT WALL)	KM	

This drawing is copyright and remains the property of Blue Sky Building Designs P/L.




PROJECT TITLE:	Alteration & Addition
PROJECT NO.:	2020050
AT:	259 Aumuna Road, Terrey Hills
FOR:	Raine & Robert Sloss

SHEET TITLE: SHED - FLOOR PLAN


SHEET NO: A103.1

SCALE A3: 1 : 150

N

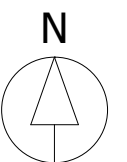Section 4.55_3 (SHED)
Amendments to windows,
Move the wall by 1m towards SE

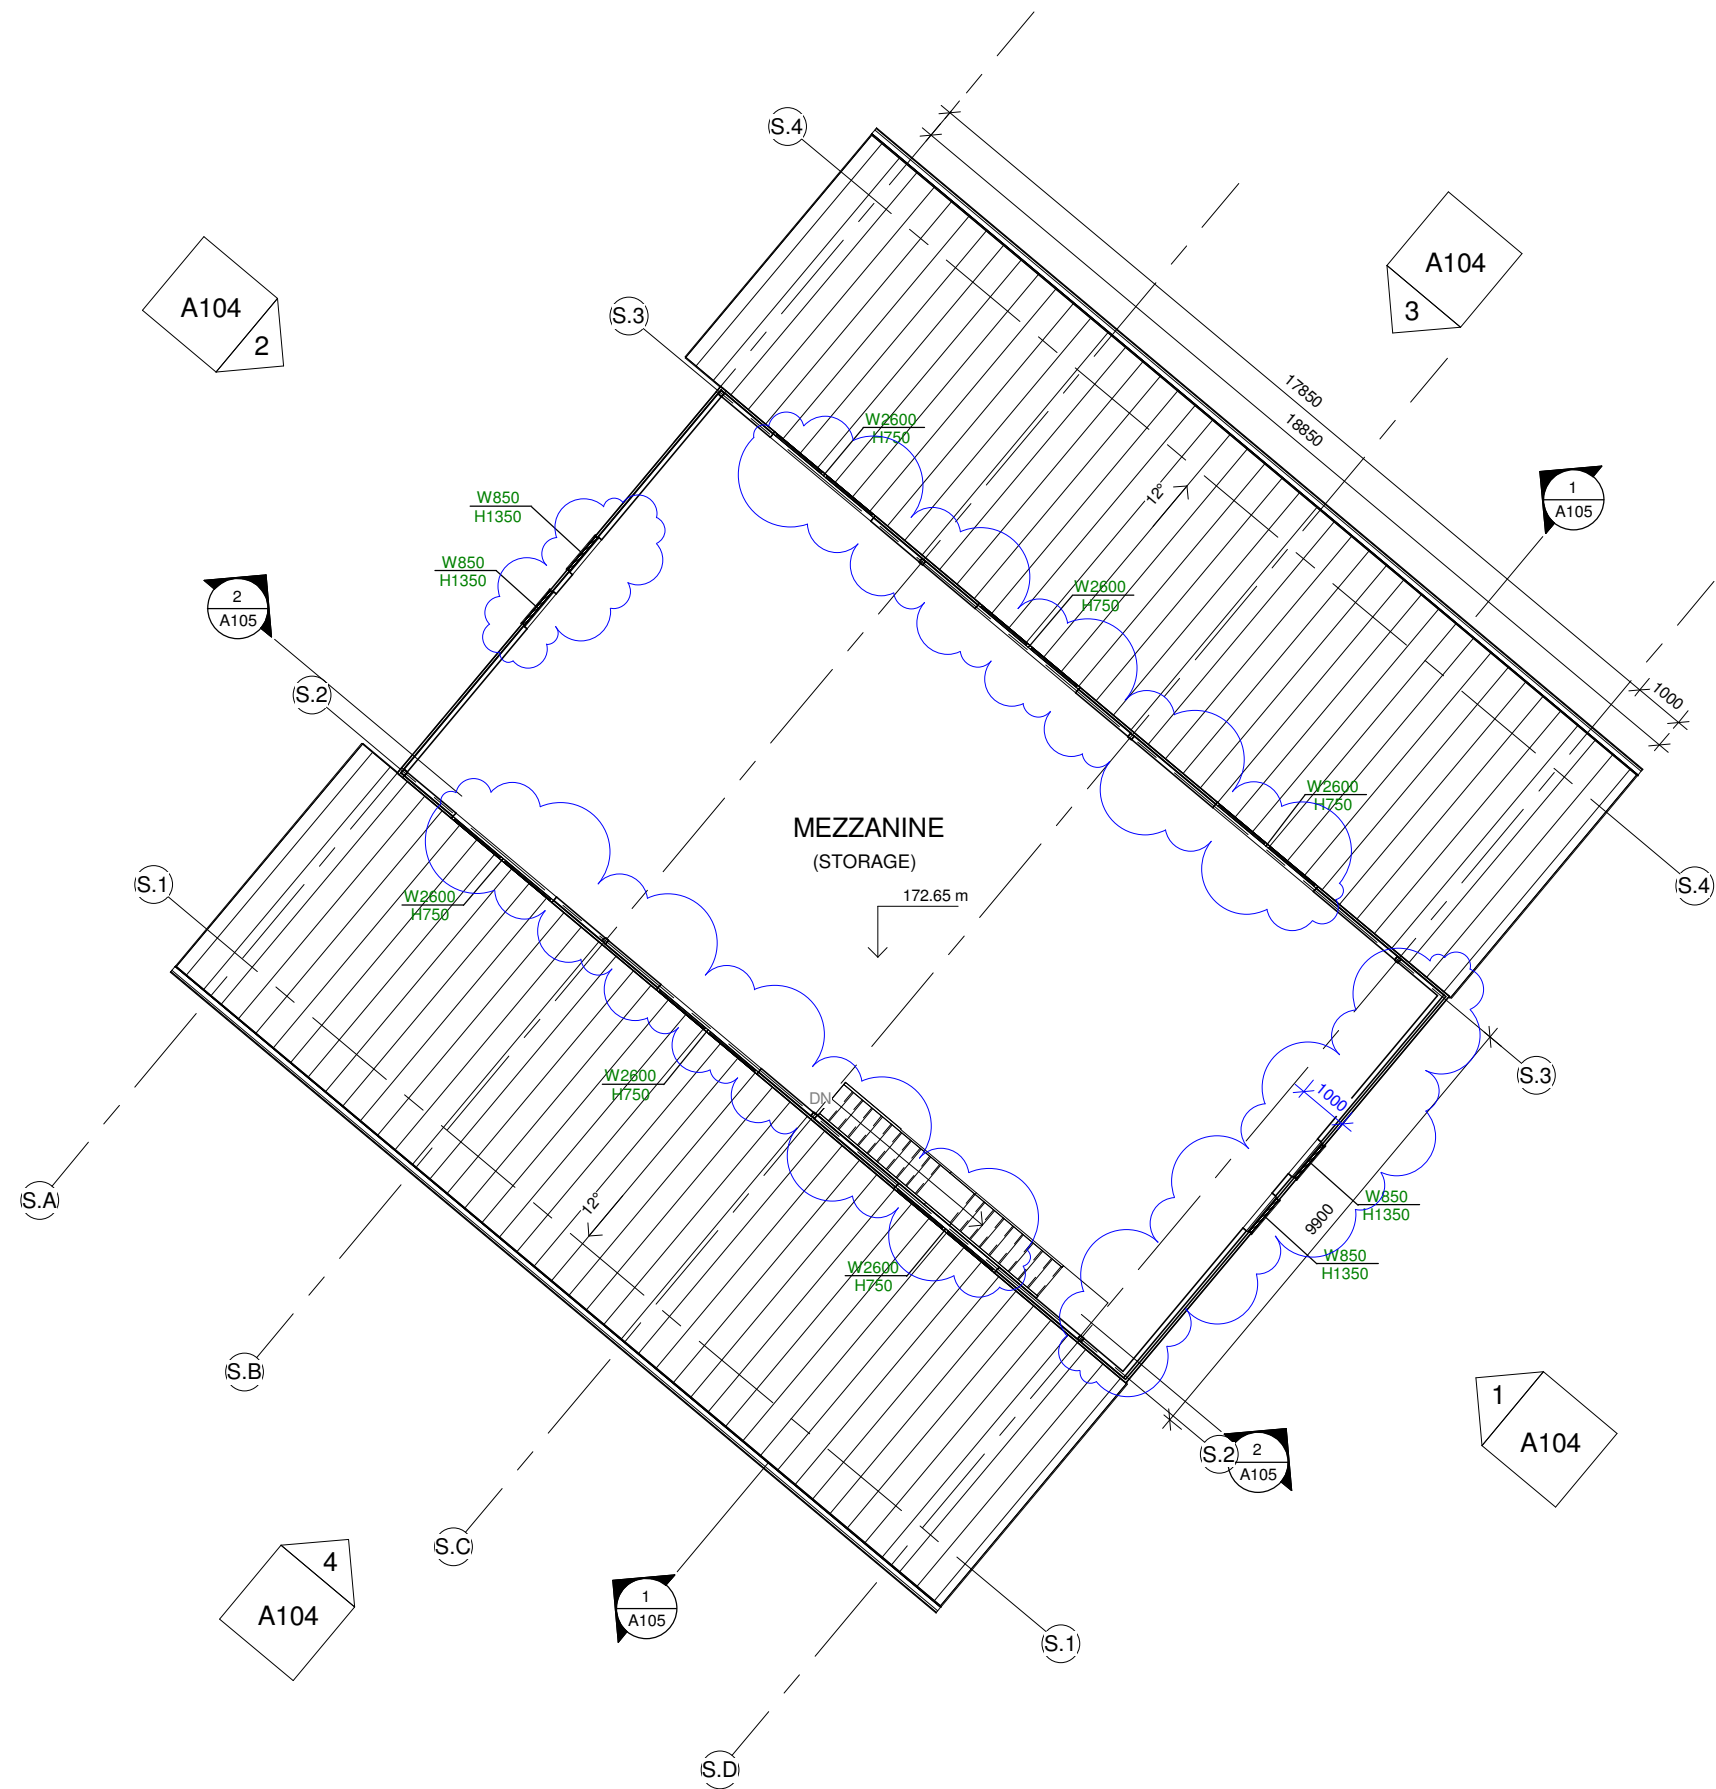

Do not scale from plans. All dimensions and levels shown on plan are subject to confirmation on site.


ISSUE	DATE	DESCRIPTION	DRWN	CHKD
2	6.08.2021	DA ISSUE	KM	-
1	21.03.2022	DA ISSUE 2 (STUDIO + SHED)	KM	
2	03.10.2022	SECTION 4.55 (SHED RELOCATION)	KM	
2	22.01.2024	SECTION 4.55 (LEVEL ADJUSTMENT)	KM	
1	03.02.2025	SECTION 4.55_3 (WINDOWS, SHED FRONT WALL)	KM	


This drawing is copyright and remains the property of Blue Sky Building Designs P/L.



PROJECT TITLE:	Alteration & Addition
PROJECT NO.:	2020050
AT:	259 Aumuna Road, Terrey Hills
FOR:	Raine & Robert Sloss


SHEET TITLE:	SHED - MEZZANINE
SHEET NO:	A103.2
SCALE A3:	1 : 150

 

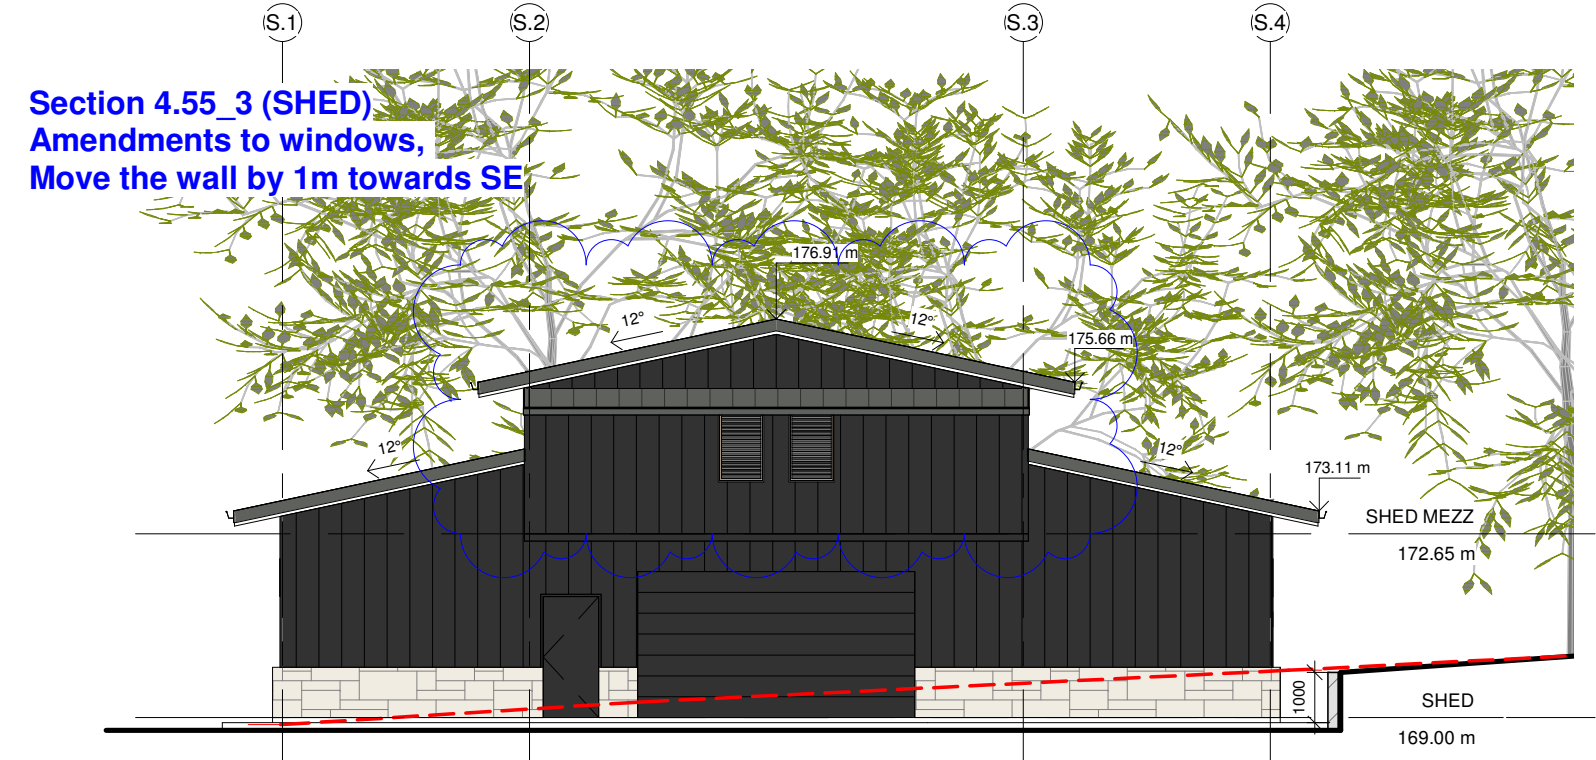


1 SHED SE ELEVATION

A104 1 : 150

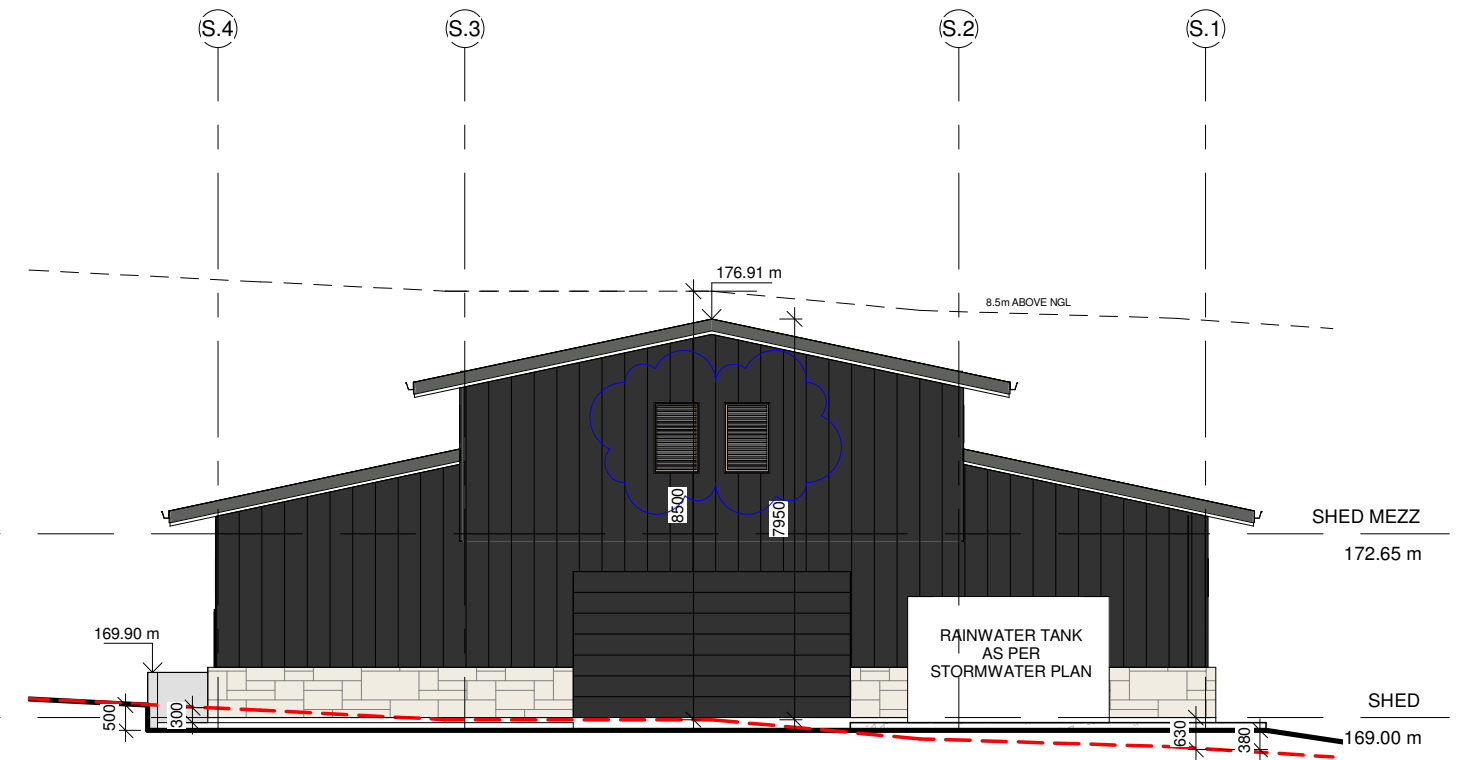


2 SHED NW ELEVATION

A104 1 : 150

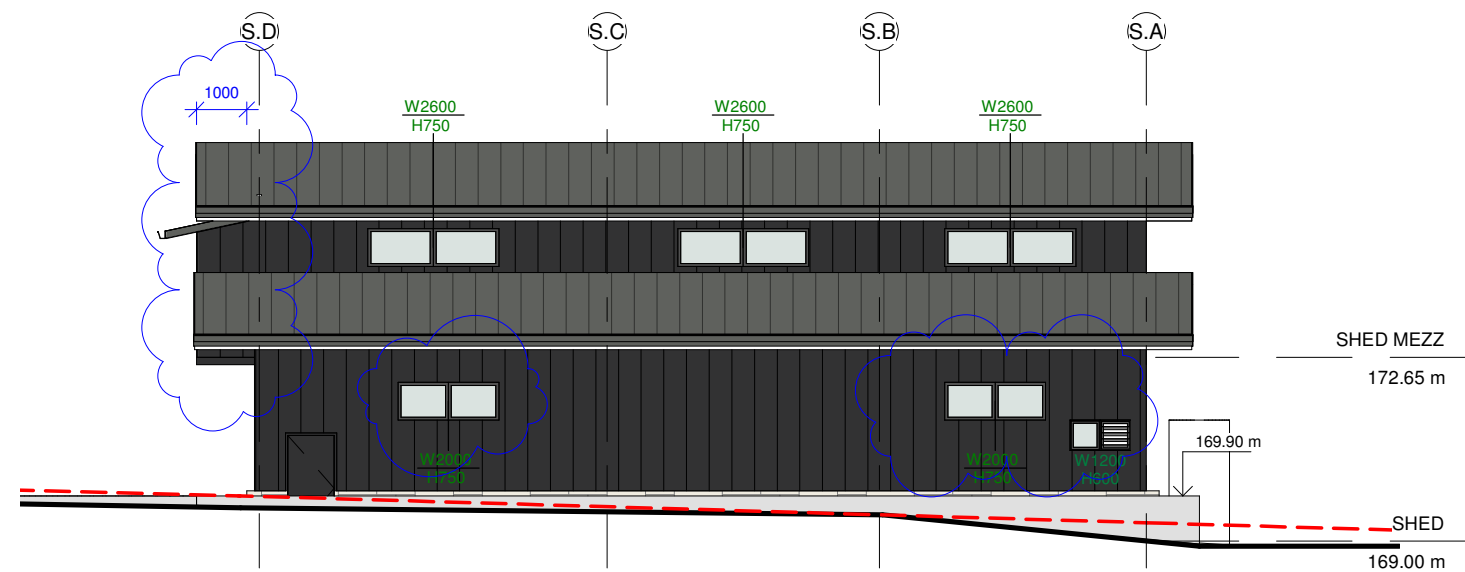

3 SHED NE ELEVATION

A104 1 : 150

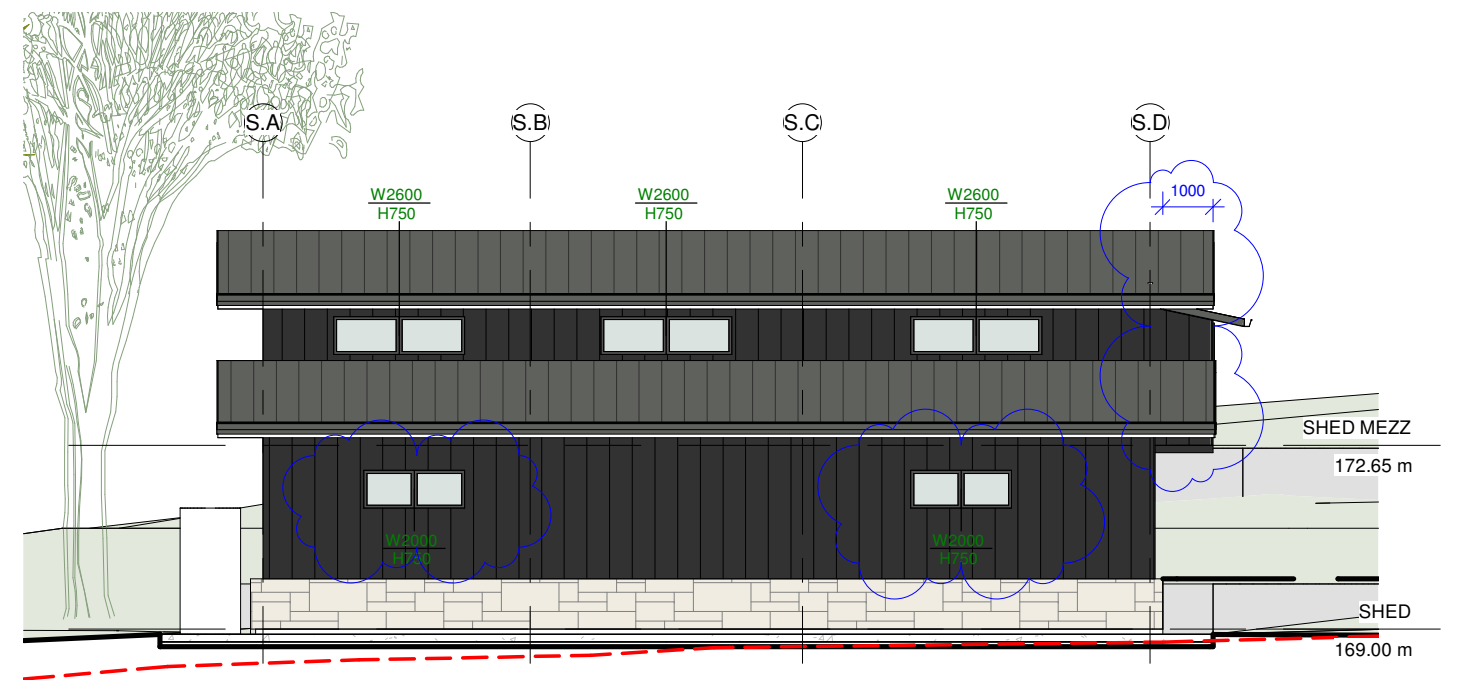


4 SHED SW ELEVATION

A104 1 : 150

Do not scale from plans. All dimensions and levels shown on plan are subject to confirmation on site.

ISSUE	DATE	DESCRIPTION	DRWN	CHKD
2	6.08.2021	DA ISSUE	KM	-
1	21.03.2022	DA ISSUE 2 (STUDIO + SHED)	KM	
2	03.10.2022	SECTION 4.55 (SHED RELOCATION)	KM	
2	22.01.2024	SECTION 4.55 (LEVEL ADJUSTMENT)	KM	
1	03.02.2025	SECTION 4.55_3 (WINDOWS, SHED FRONT WALL)	KM	

This drawing is copyright and remains the property of Blue Sky Building Designs P/L.

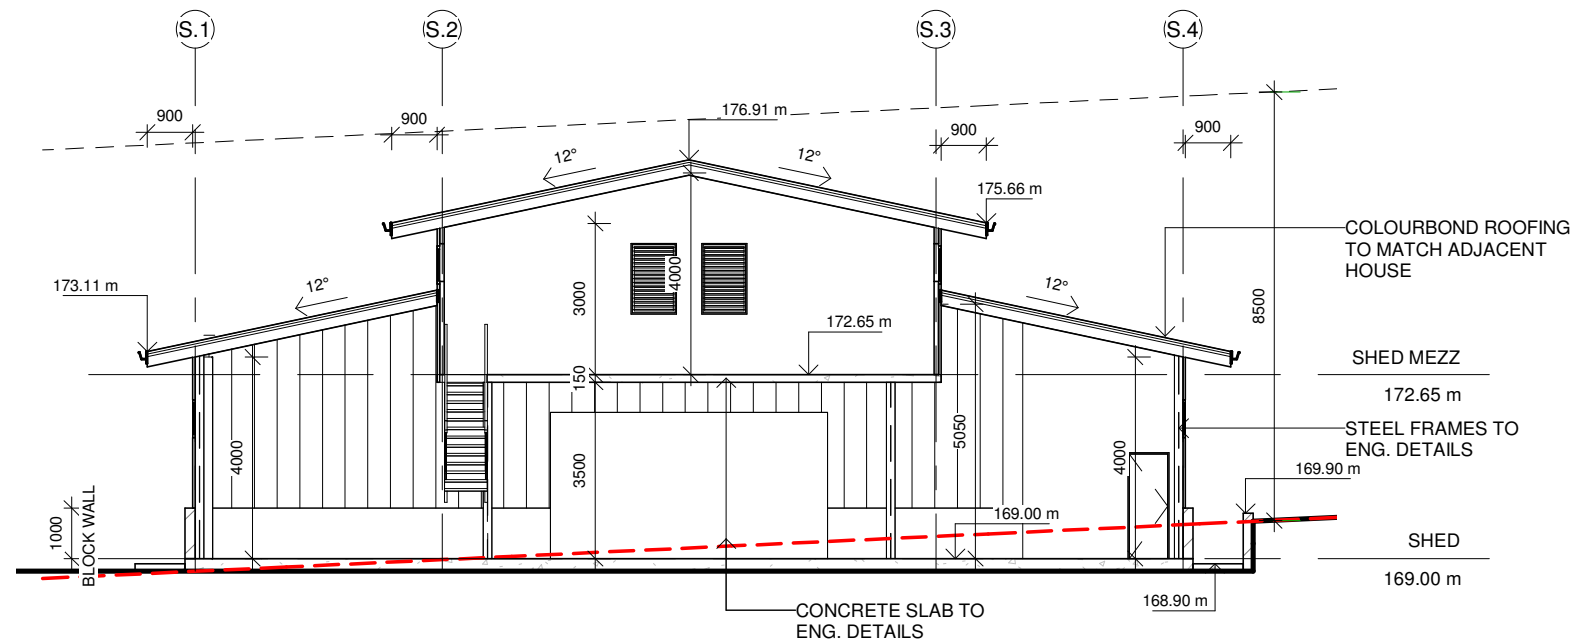


1 | SHED A-A

A105 | 1 : 150




3 | SHED 1

A105

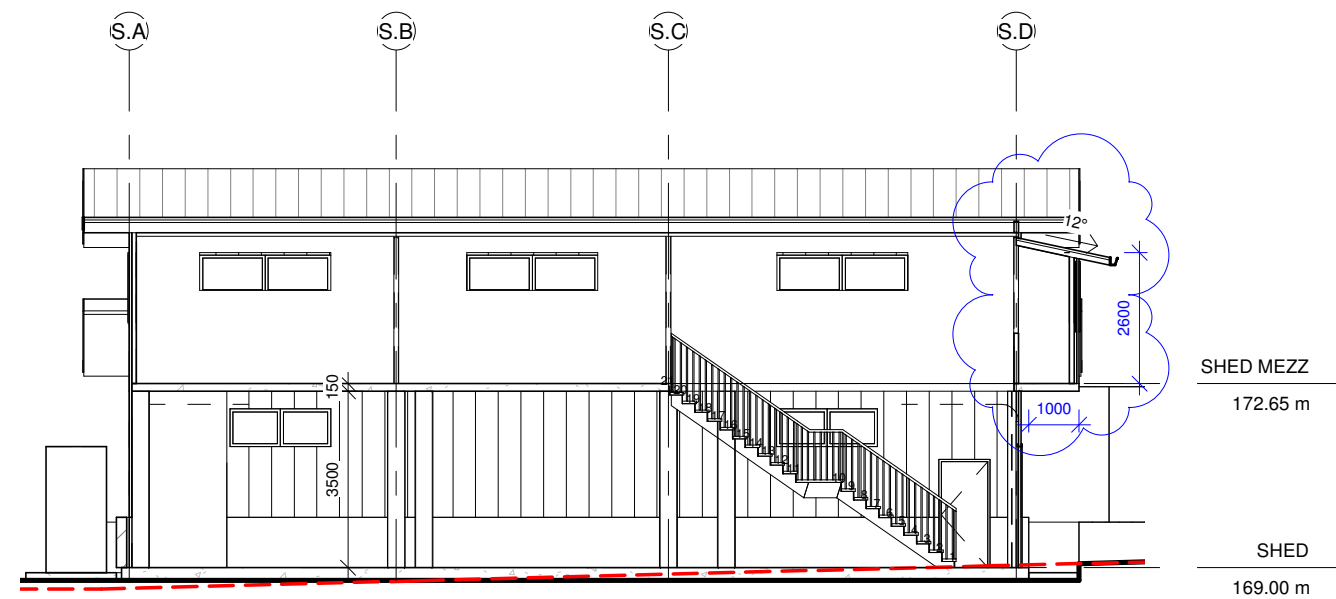

2 | SHED B-B

A105 | 1 : 150

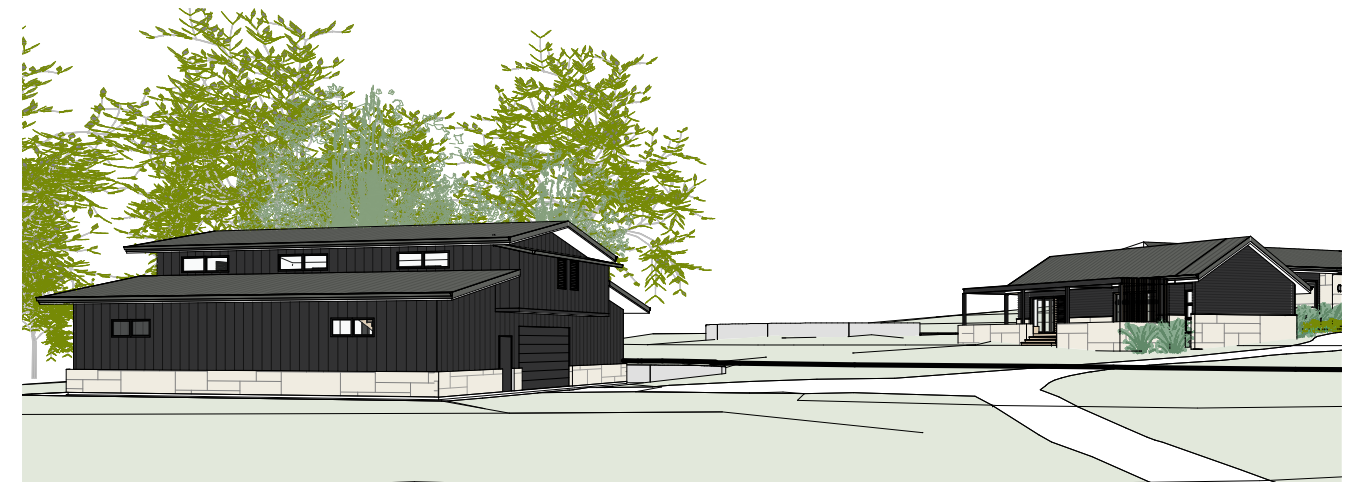

4 | SHED 2

A105

Do not scale from plans. All dimensions and levels shown on plan are subject to confirmation on site.

ISSUE	DATE	DESCRIPTION	DRWN	CHKD
2	6.08.2021	DA ISSUE	KM	-
1	21.03.2022	DA ISSUE 2 (STUDIO + SHED)	KM	
2	03.10.2022	SECTION 4.55 (SHED RELOCATION)	KM	
2	22.01.2024	SECTION 4.55 (LEVEL ADJUSTMENT)	KM	
1	03.02.2025	SECTION 4.55_3 (WINDOWS, SHED FRONT WALL)	KM	


This drawing is copyright and remains the property of Blue Sky Building Designs P/L.



ISSUE	DATE	DESCRIPTION	DRWN	CHKD
2	6.08.2021	DA ISSUE	KM	-
1	21.03.2022	DA ISSUE 2 (STUDIO + SHED)	KM	
2	03.10.2022	SECTION 4.55 (SHED RELOCATION)	KM	
2	22.01.2024	SECTION 4.55 (LEVEL ADJUSTMENT)	KM	
1	03.02.2025	SECTION 4.55_3 (WINDOWS, SHED FRONT WALL)	KM	

This drawing is copyright and remains the property of Blue Sky Building Designs P/L.



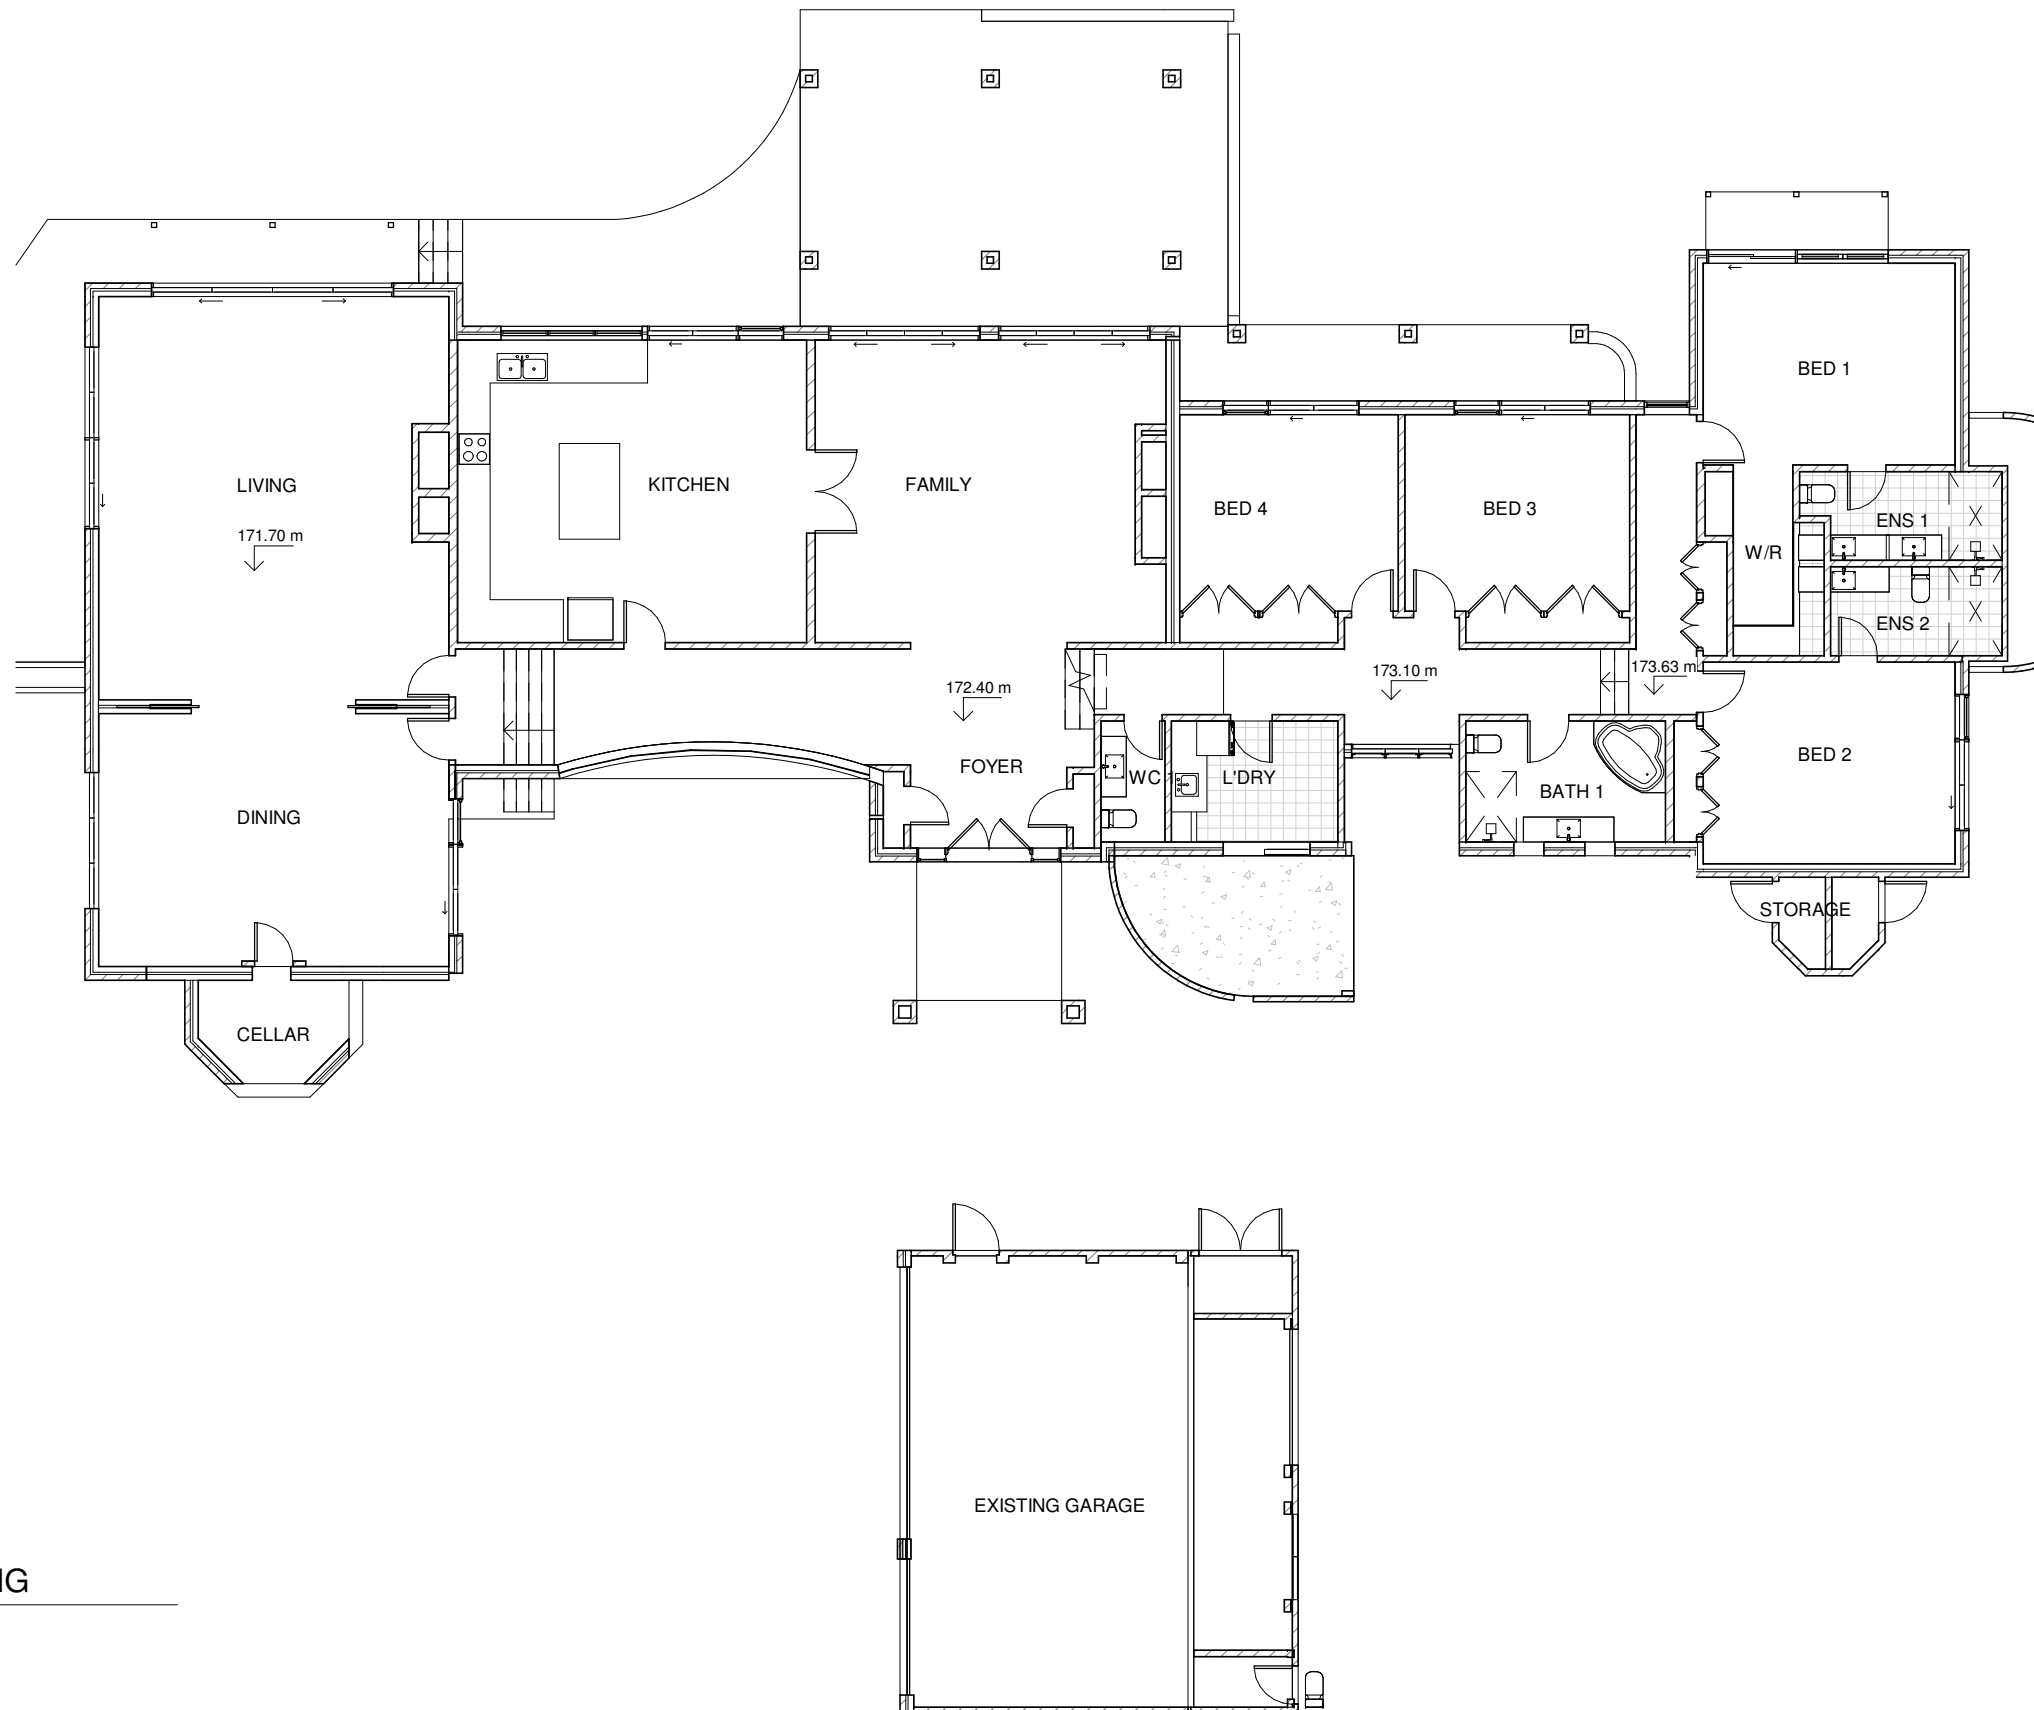

1 | GFL - EXISTING
A107 | 1 : 150

Do not scale from plans. All dimensions and levels shown on plan are subject to confirmation on site.

ISSUE	DATE	DESCRIPTION	DRWN	CHKD
2	6.08.2021	DA ISSUE	KM	-
1	21.03.2022	DA ISSUE 2 (STUDIO + SHED)	KM	
2	03.10.2022	SECTION 4.55 (SHED RELOCATION)	KM	
2	22.01.2024	SECTION 4.55 (LEVEL ADJUSTMENT)	KM	
1	03.02.2025	SECTION 4.55_3 (WINDOWS, SHED FRONT WALL)	KM	

This drawing is copyright and remains the property of Blue Sky Building Designs P/L.

BLUE SKY


BUILDING DESIGNS

www.blueskybuildingdesigns.com.au

PROJECT TITLE:	Alteration & Addition
PROJECT NO.:	2020050
AT:	259 Aumuna Road, Terrey Hills
FOR:	Raine & Robert Sloss

SHEET TITLE:	HOUSE - PLAN EXISTING
SHEET NO:	A107
SCALE A3:	1 : 150



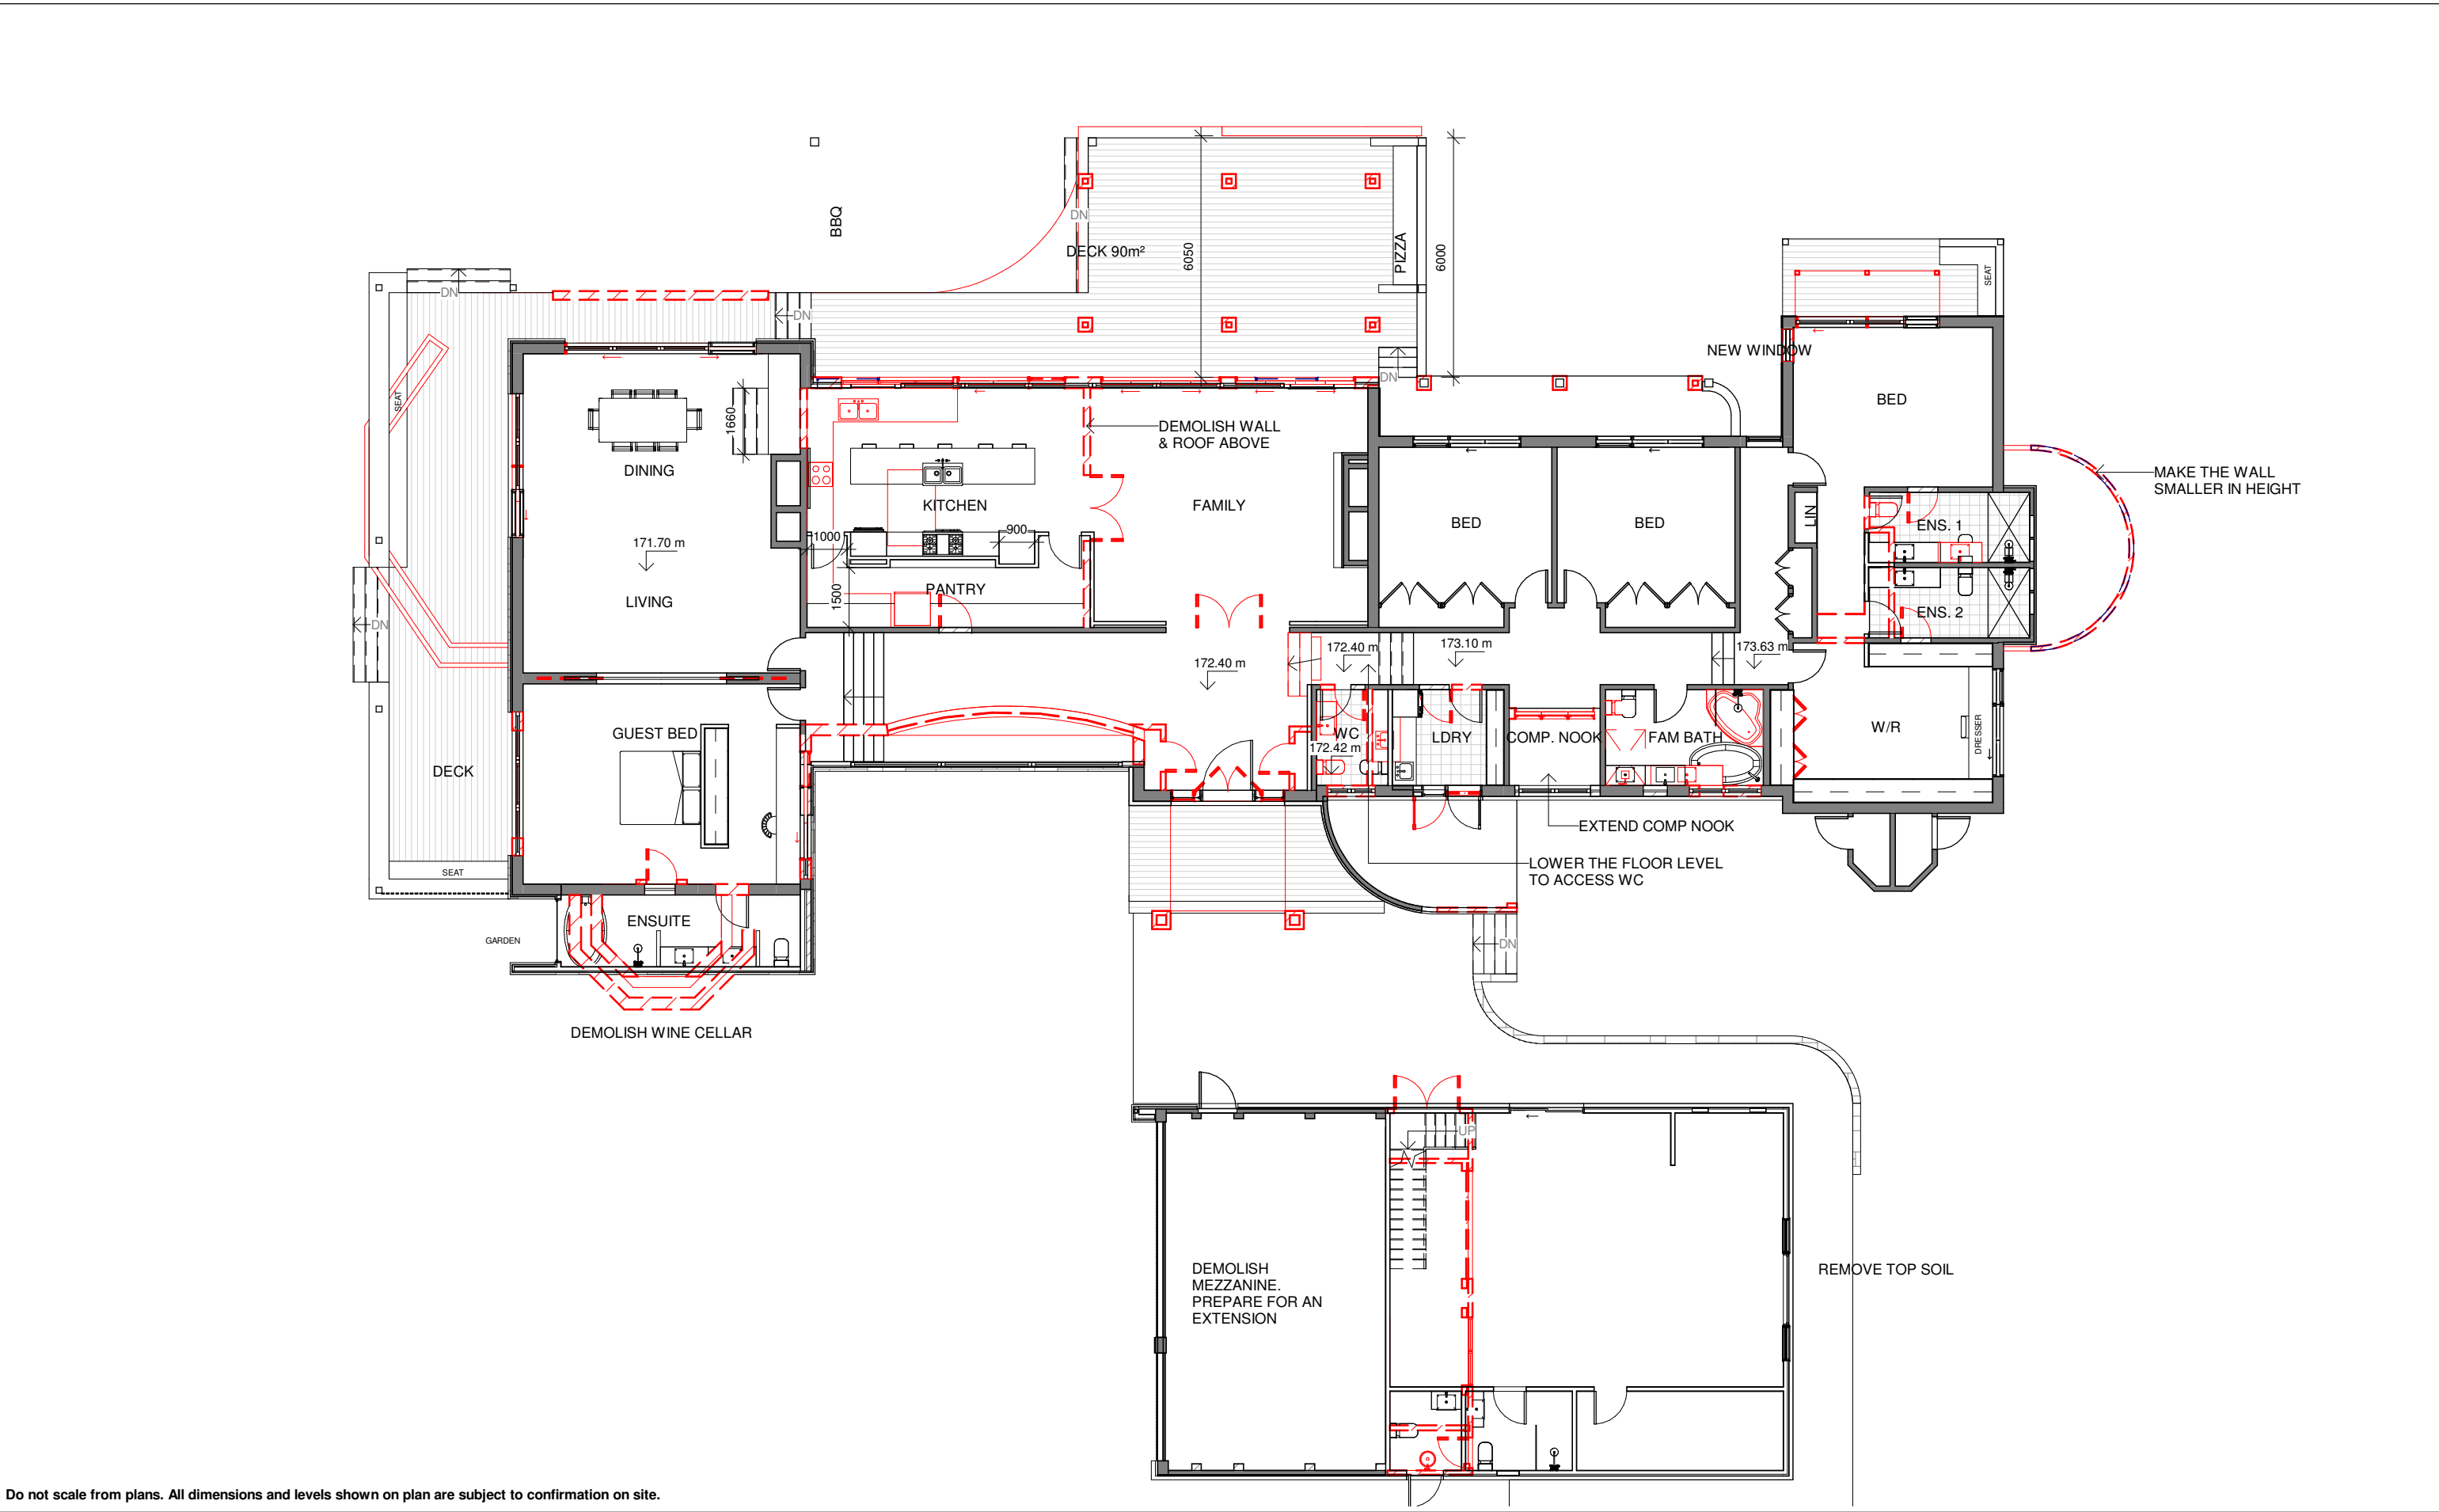


Do not scale from plans. All dimensions and levels shown on plan are subject to confirmation on site.

ISSUE	DATE	DESCRIPTION	DRWN	CHKD
2	6.08.2021	DA ISSUE	KM	-
1	21.03.2022	DA ISSUE 2 (STUDIO + SHED)	KM	
2	03.10.2022	SECTION 4.55 (SHED RELOCATION)	KM	
2	22.01.2024	SECTION 4.55 (LEVEL ADJUSTMENT)	KM	
1	03.02.2025	SECTION 4.55_3 (WINDOWS, SHED FRONT WALL)	KM	

This drawing is copyright and remains the property of Blue Sky Building Designs P/L.



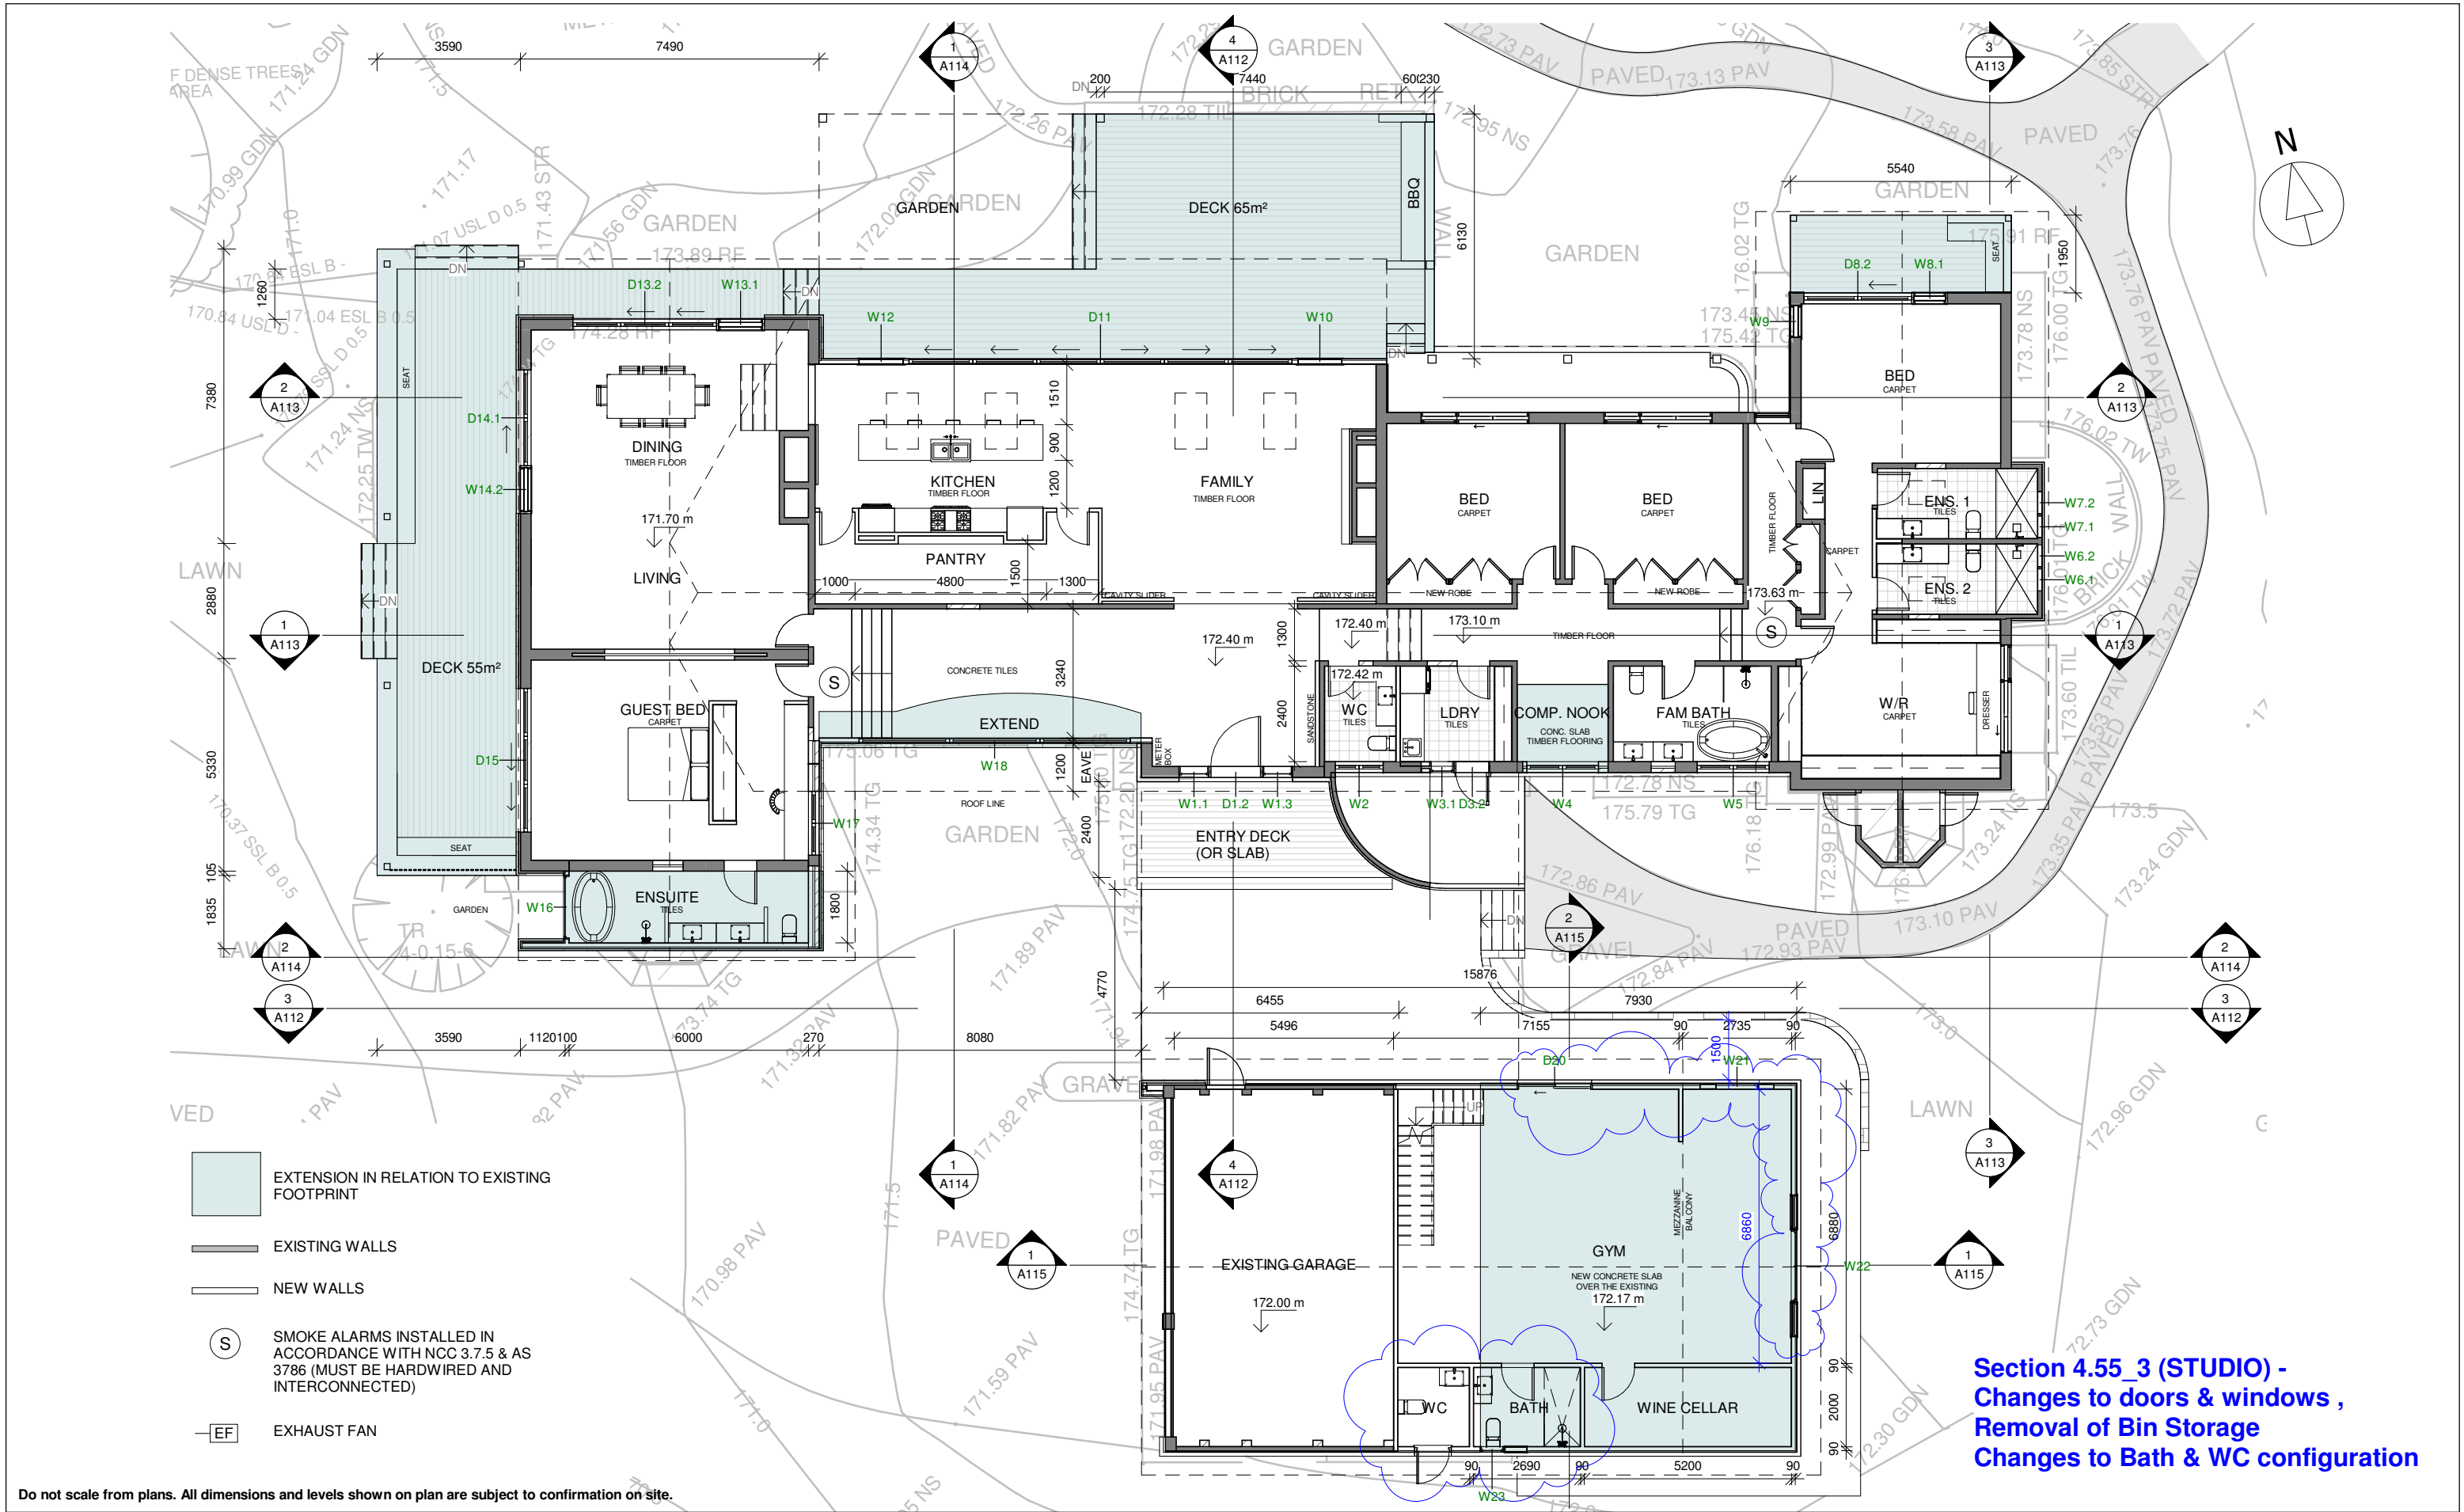


ISSUE	DATE	DESCRIPTION	DRWN	CHKD
2	6.08.2021	DA ISSUE	KM	-
1	21.03.2022	DA ISSUE 2 (STUDIO + SHED)	KM	
2	03.10.2022	SECTION 4.55 (SHED RELOCATION)	KM	
2	22.01.2024	SECTION 4.55 (LEVEL ADJUSTMENT)	KM	
1	03.02.2025	SECTION 4.55_3 (WINDOWS, SHED FRONT WALL)	KM	


This drawing is copyright and remains the property of Blue Sky Building Designs P/L.

BLUE SKY
BUILDING DESIGNS
www.blueskybuildingdesigns.com.au

PROJECT TITLE: Alteration & Addition
PROJECT NO.: 2020050
AT: 259 Aumuna Road, Terrey Hills
FOR: Raine & Robert Sloss


SHEET TITLE: HOUSE - FLOOR PLAN
SHEET NO: A109
SCALE A3: As indicated

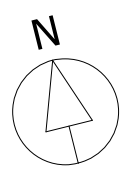

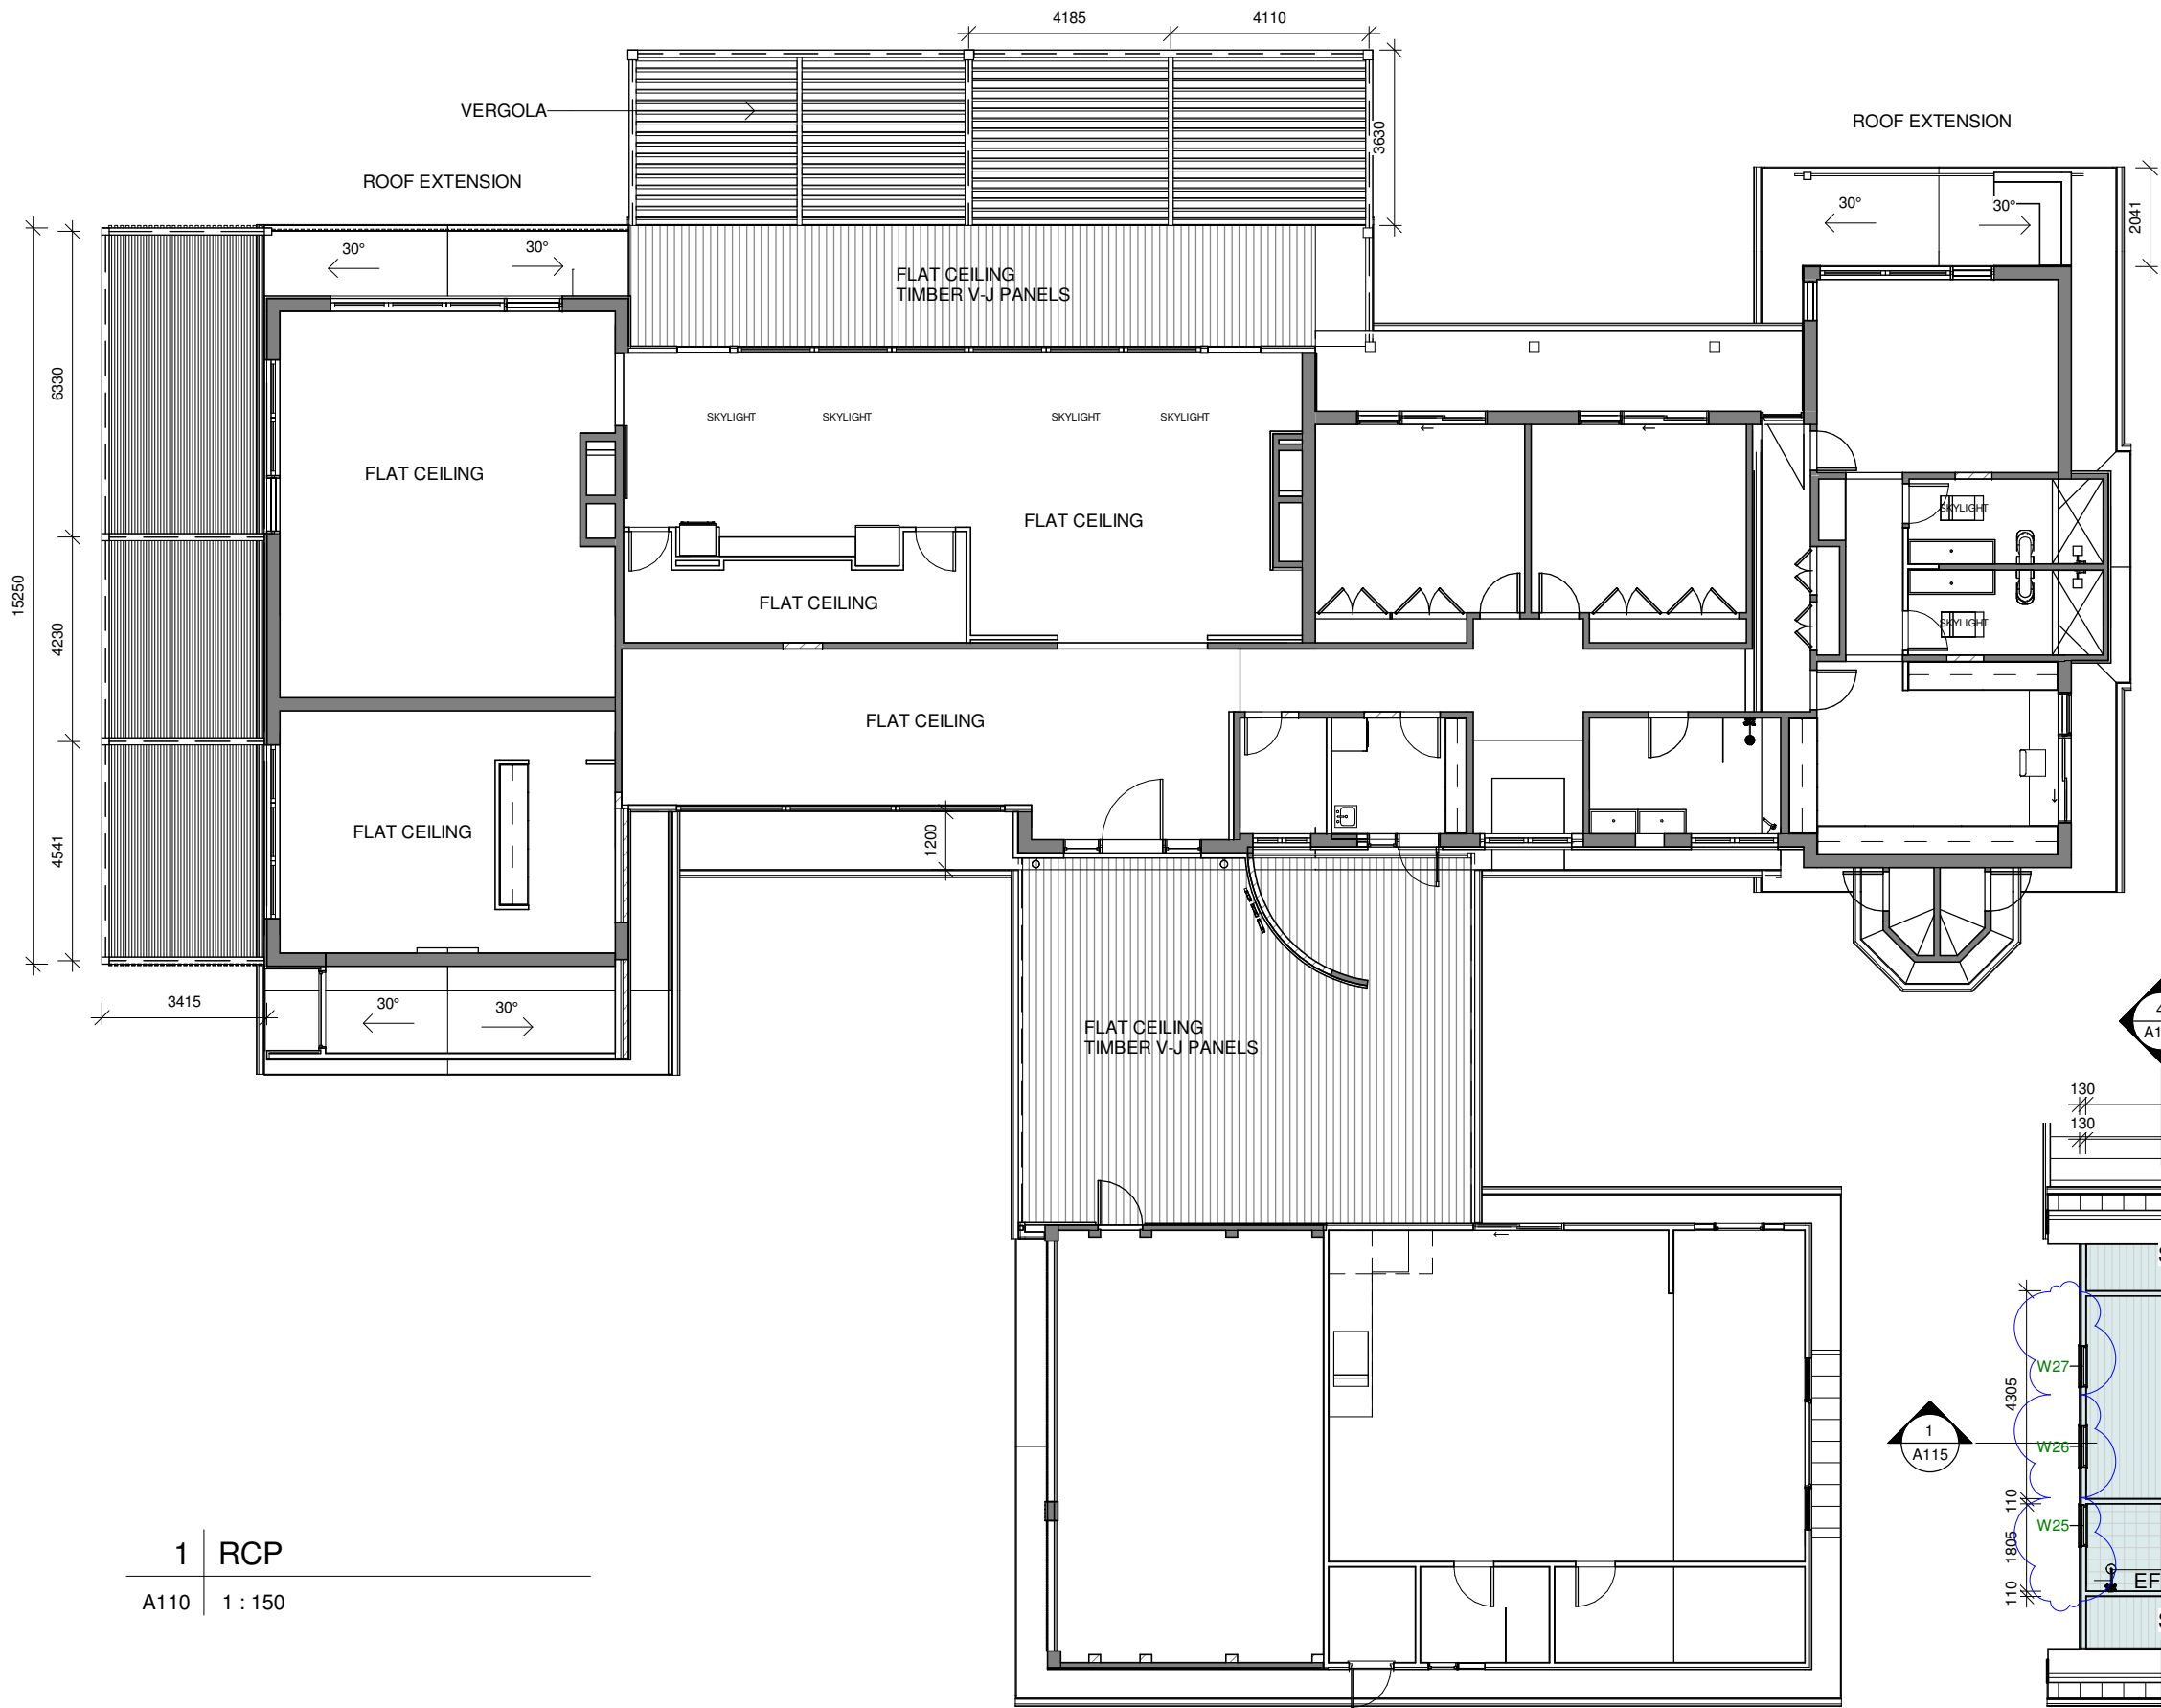

2 | MEZZ OVER GYM (HOUSE)
A110 | 1 : 150

Section 4.55_3 (STUDIO)
Changes to windows,
Additional skylight

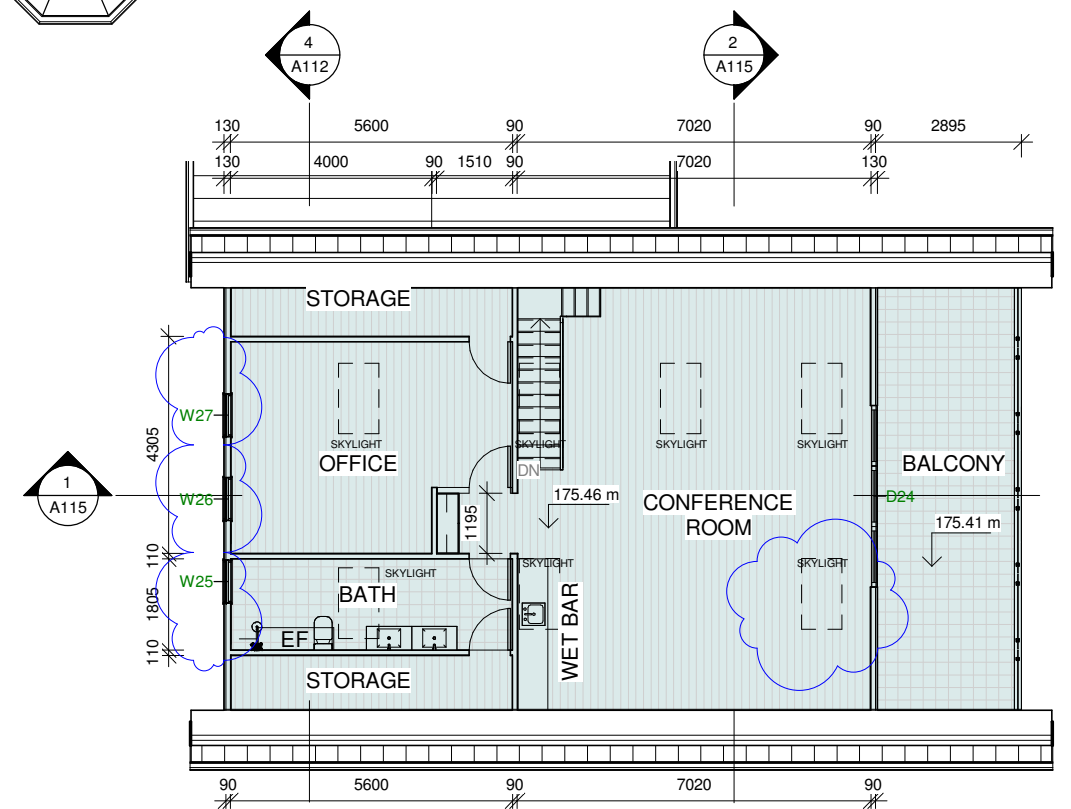


Do not scale from plans. All dimensions and levels shown on plan are subject to confirmation on site.

ISSUE	DATE	DESCRIPTION	DRWN	CHKD
2	6.08.2021	DA ISSUE	KM	-
1	21.03.2022	DA ISSUE 2 (STUDIO + SHED)	KM	
2	03.10.2022	SECTION 4.55 (SHED RELOCATION)	KM	
2	22.01.2024	SECTION 4.55 (LEVEL ADJUSTMENT)	KM	
1	03.02.2025	SECTION 4.55_3 (WINDOWS, SHED FRONT WALL)	KM	

This drawing is copyright and remains the property of Blue Sky Building Designs P/L.



EXTERNAL FINISHES	
1	LYSAGHT ENSEAM 465 COVER. COLOUR BASALT MATT
2	RENDERED & PAINTED OR PAINTED ONLY BRICK. COLOUR: MONUMENT
3	JH LINEA WEATHERBOARD 180mm. COLOUR : MONUMENT
4	SELECTED SANDSTONE, E.G. CALLALA ORGANIC (ARTISAN STONE)
5	HARDWOOD BATTEN E.G. BLACKBUTT CLEAR OILED - 40x20 & 40x40
6	-

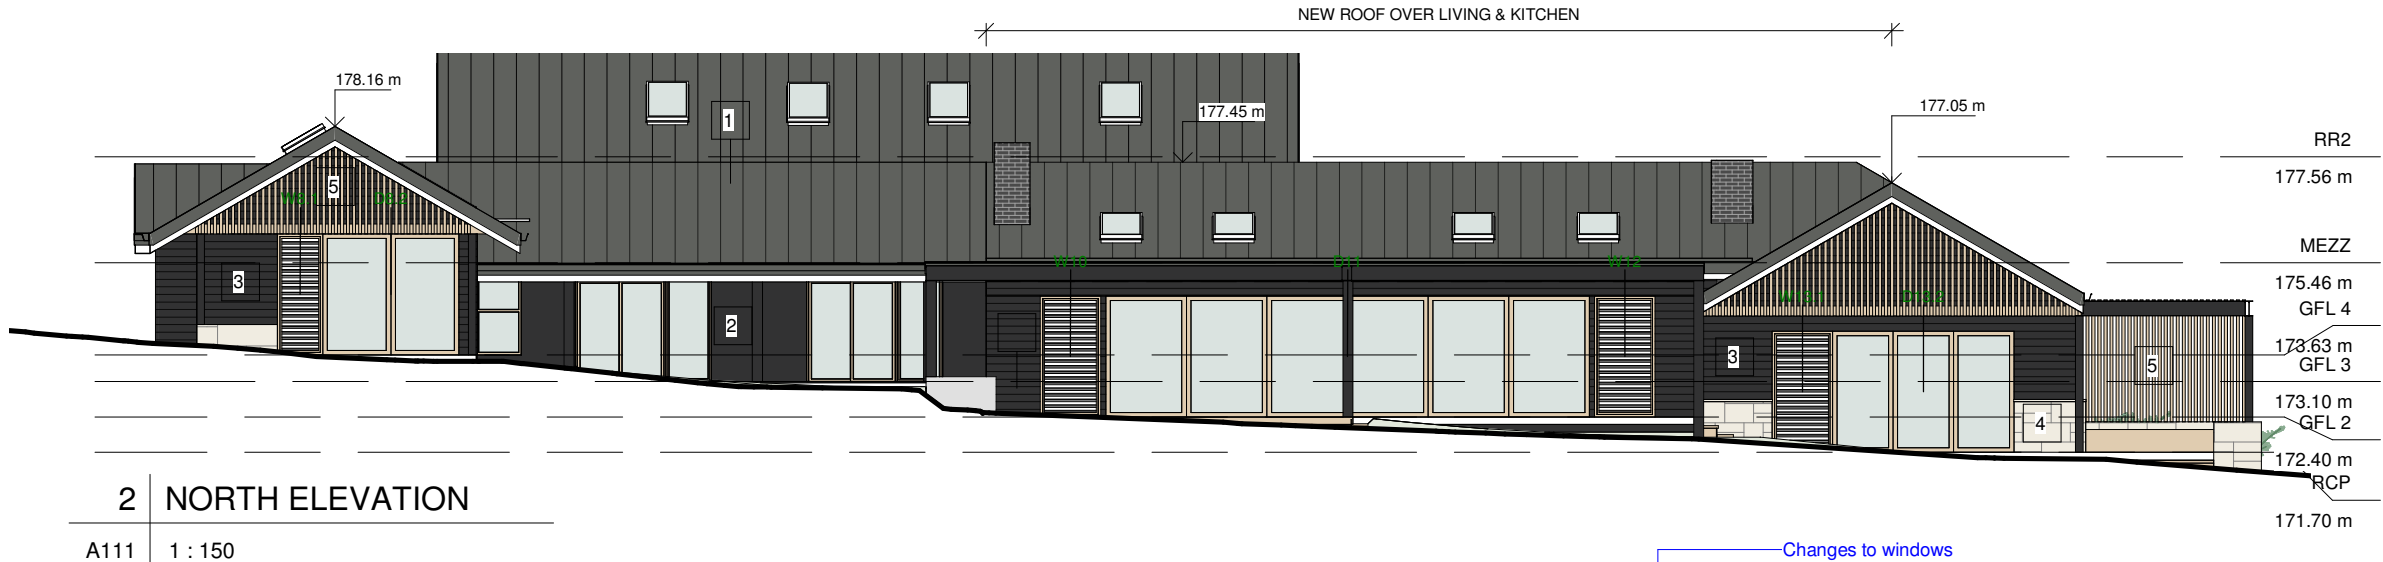

Do not scale from plans. All dimensions and levels shown on plan are subject to confirmation on site.

NOTE: THIS DOOR AND WINDOW SCHEDULE IS FOR BASIX PURPOSES ONLY AND SHOULD BE NOT USED FOR CONSTRUCTION

ISSUE	DATE	DESCRIPTION	DRWN	CHKD
2	6.08.2021	DA ISSUE	KM	-
1	21.03.2022	DA ISSUE 2 (STUDIO + SHED)	KM	
2	03.10.2022	SECTION 4.55 (SHED RELOCATION)	KM	
2	22.01.2024	SECTION 4.55 (LEVEL ADJUSTMENT)	KM	
1	03.02.2025	SECTION 4.55_3 (WINDOWS, SHED FRONT WALL)	KM	

This drawing is copyright and remains the property of Blue Sky Building Designs P/L.

BLUE SKY

BUILDING DESIGNS

www.blueskybuildingdesigns.com.au

PROJECT TITLE:	Alteration & Addition
PROJECT NO.:	2020050
AT:	259 Aumuna Road, Terrey Hills
FOR:	Raine & Robert Sloss

SHEET TITLE:	HOUSE - ELEVATIONS
SHEET NO:	A111
SCALE A3:	As indicated



ISSUE	DATE	DESCRIPTION	DRWN	CHKD
2	6.08.2021	DA ISSUE	KM	-
1	21.03.2022	DA ISSUE 2 (STUDIO + SHED)	KM	
2	03.10.2022	SECTION 4.55 (SHED RELOCATION)	KM	
2	22.01.2024	SECTION 4.55 (LEVEL ADJUSTMENT)	KM	
1	03.02.2025	SECTION 4.55_3 (WINDOWS, SHED FRONT WALL)	KM	


This drawing is copyright and remains the property of Blue Sky Building Designs P/L.

BLUE SKY

BUILDING DESIGNS


www.blueskybuildingdesigns.com.au

PROJECT TITLE:	Alteration & Addition	SHEET TITLE:	HOUSE - ELEVATIONS / SECTION
PROJECT NO.:	2020050	SHEET NO:	A112
AT:	259 Aumuna Road, Terrey Hills	SCALE A3:	As indicated
FOR:	Raine & Robert Sloss		

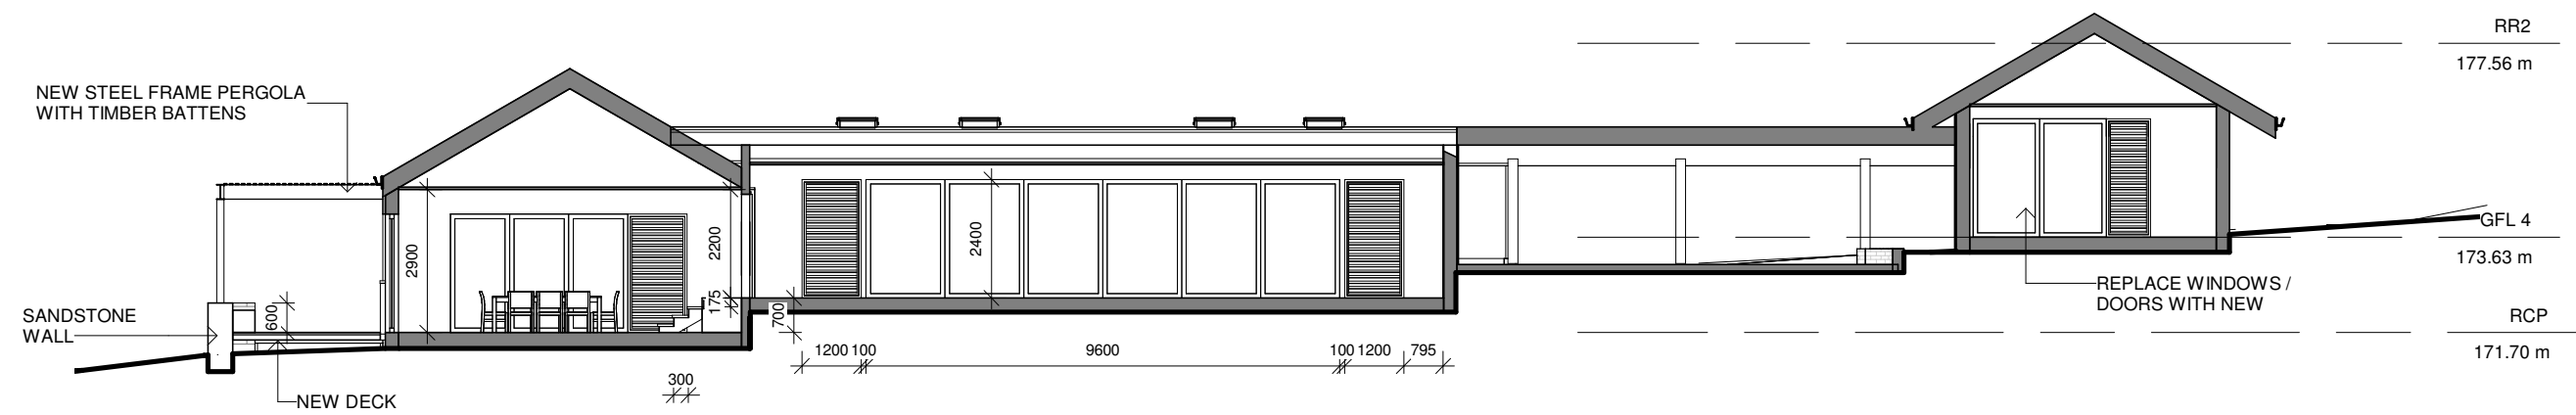


2 | SECTION 4-4

A113 | 1 : 150

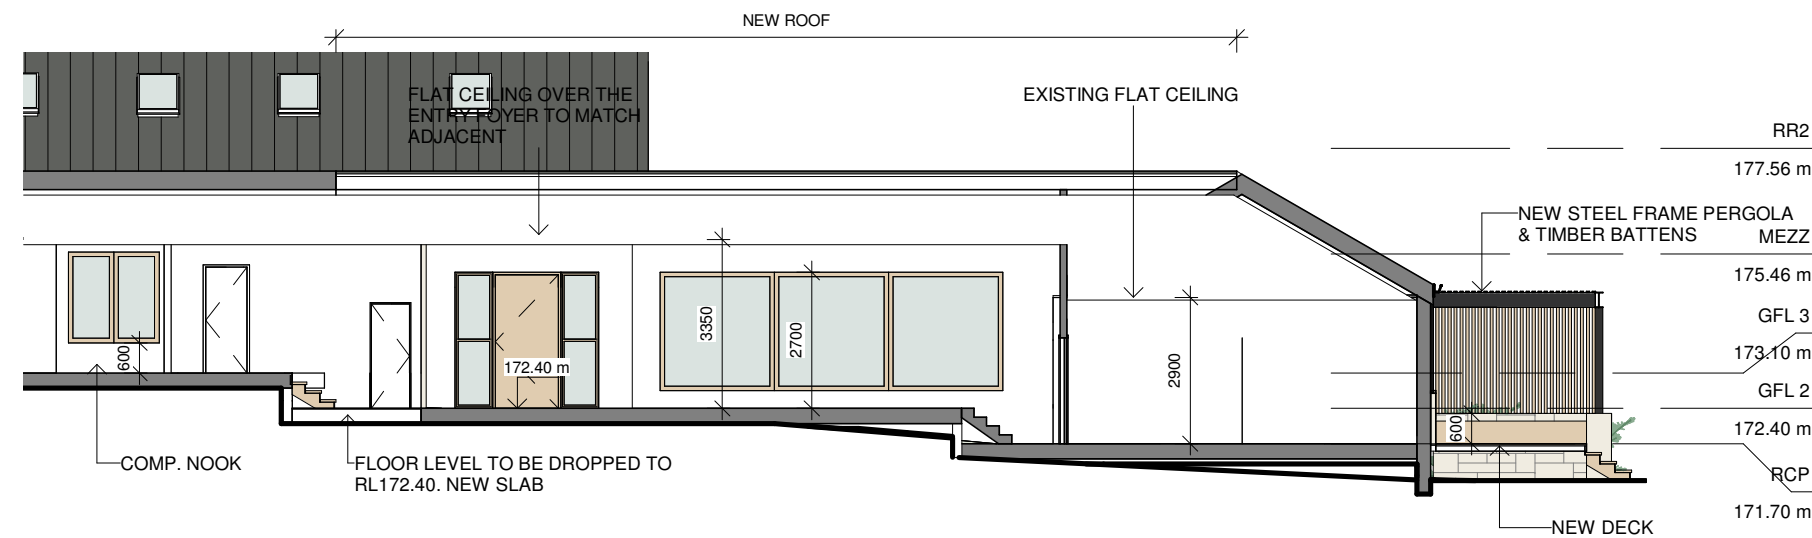


1 | SECTION 2-2

A113 | 1 : 150

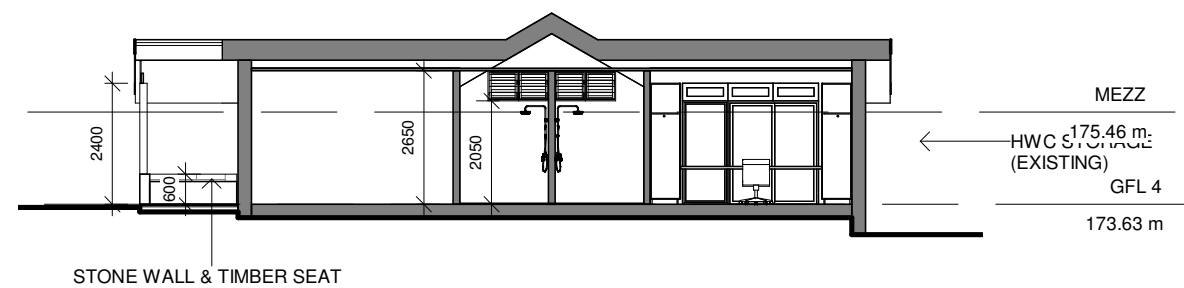

3 | SECTION 5-5

A113 | 1 : 150

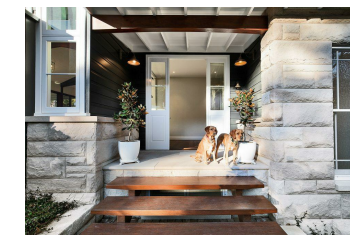

SANDSTONE & HORIZONTAL CLADDING




PERGOLA & BATTENS




FIRE PLACE



BBQ & PIZZA OVEN

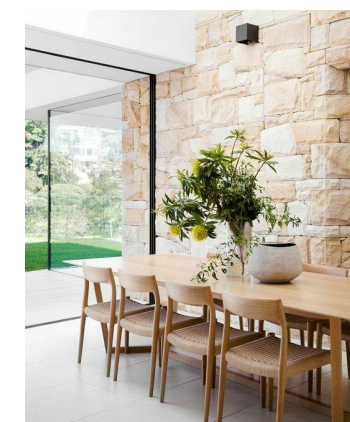


SANDSTONE

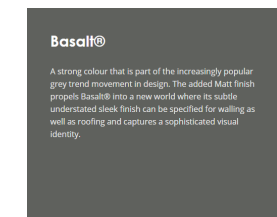

ROOF COLOUR




ENSEAM LYSAGHT ROOFING

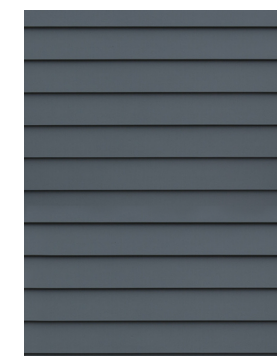

LINEA WEATHERBOARD 180mm



ENTRY DOOR

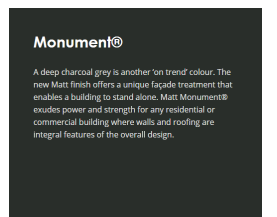


WALL COLOUR

Do not scale from plans. All dimensions and levels shown on plan are subject to confirmation on site.


ISSUE	DATE	DESCRIPTION	DRWN	CHKD
2	6.08.2021	DA ISSUE	KM	-
1	21.03.2022	DA ISSUE 2 (STUDIO + SHED)	KM	
2	03.10.2022	SECTION 4.55 (SHED RELOCATION)	KM	
2	22.01.2024	SECTION 4.55 (LEVEL ADJUSTMENT)	KM	
1	03.02.2025	SECTION 4.55_3 (WINDOWS, SHED FRONT WALL)	KM	

This drawing is copyright and remains the property of Blue Sky Building Designs P/L.

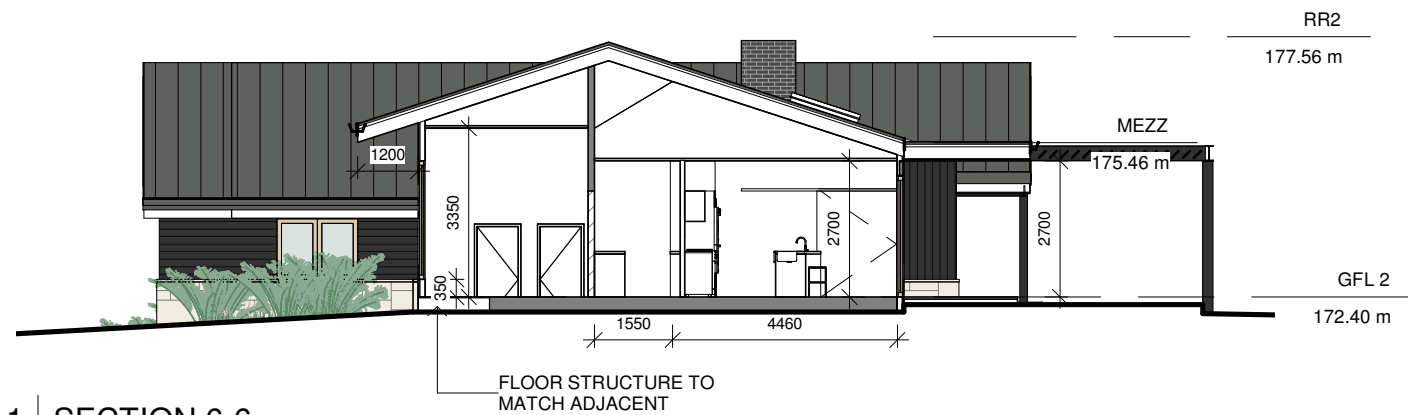

1 SECTION 6-6

A114 1 : 150

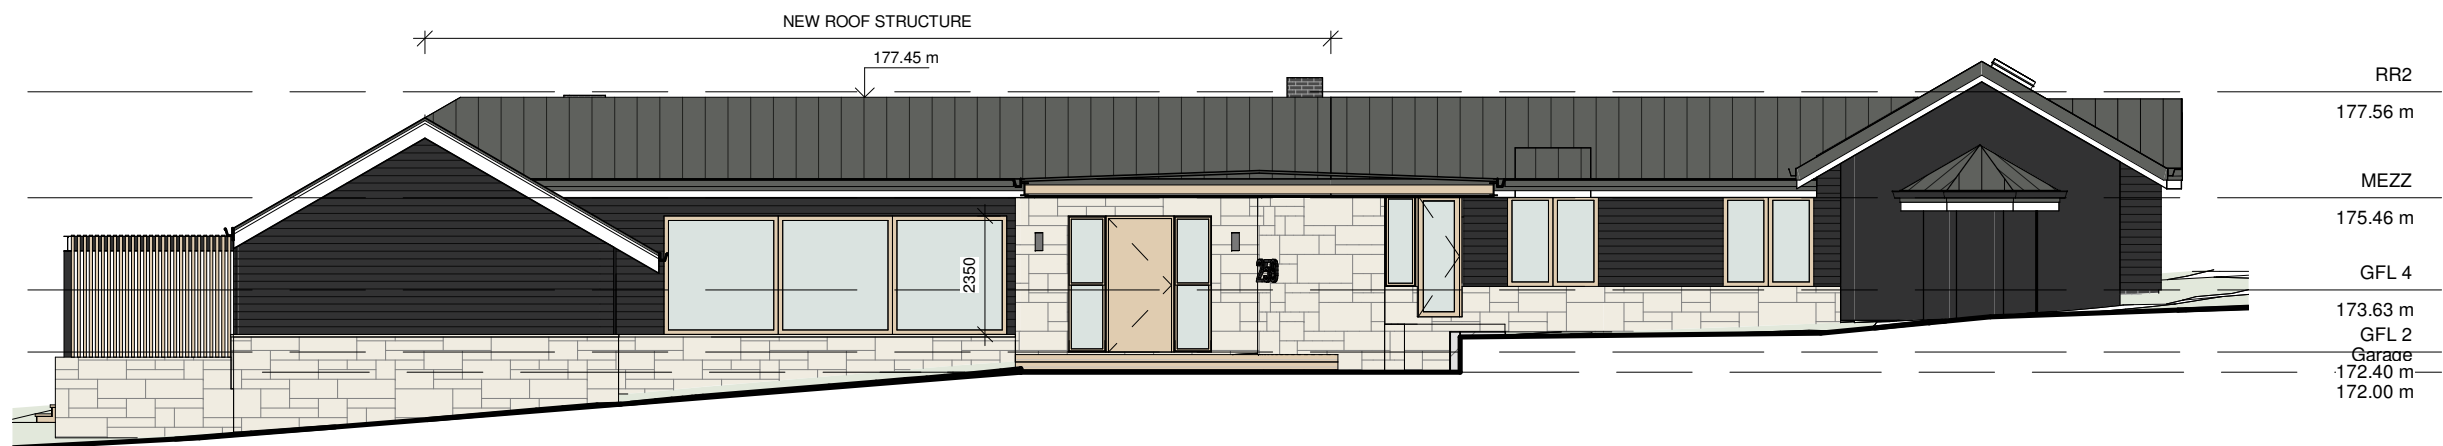

2 SECTION 7-7

A114 1 : 150



Do not scale from plans. All dimensions and levels shown on plan are subject to confirmation on site.

ISSUE	DATE	DESCRIPTION	DRWN	CHKD
2	6.08.2021	DA ISSUE	KM	-
1	21.03.2022	DA ISSUE 2 (STUDIO + SHED)	KM	
2	03.10.2022	SECTION 4.55 (SHED RELOCATION)	KM	
2	22.01.2024	SECTION 4.55 (LEVEL ADJUSTMENT)	KM	
1	03.02.2025	SECTION 4.55_3 (WINDOWS, SHED FRONT WALL)	KM	

This drawing is copyright and remains the property of Blue Sky Building Designs P/L.


BLUE SKY
BUILDING DESIGNS
www.blueskybuildingdesigns.com.au

PROJECT TITLE: Alteration & Addition
PROJECT NO.: 2020050
AT: 259 Aumuna Road, Terrey Hills
FOR: Raine & Robert Sloss

SHEET TITLE: HOUSE - SECTIONS
SHEET NO: A114
SCALE A3: 1 : 150



1 | SECTION 8-8
A115 | 1 : 150

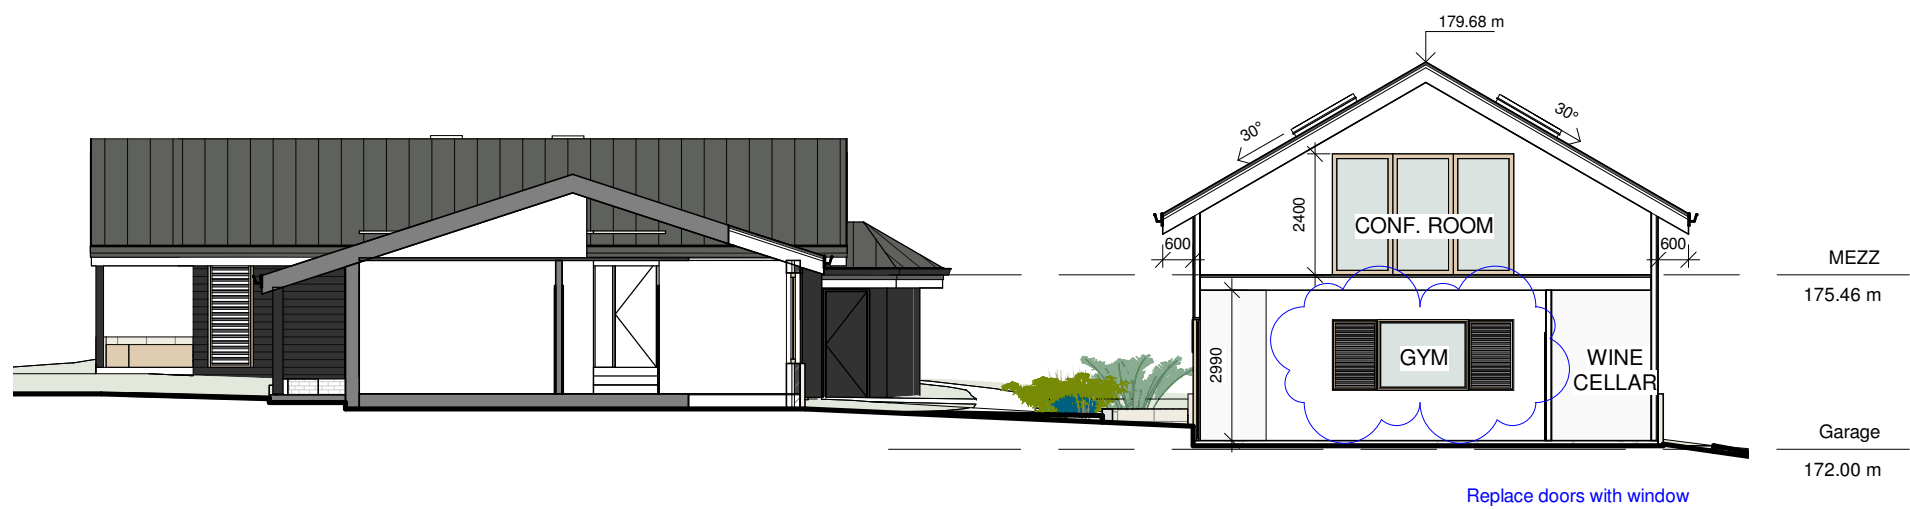

2 | SECTION 9-9
A115 | 1 : 150



3 | 3D View 7
A115

Do not scale from plans. All dimensions and levels shown on plan are subject to confirmation on site.

ISSUE	DATE	DESCRIPTION	DRWN	CHKD
2	6.08.2021	DA ISSUE	KM	-
1	21.03.2022	DA ISSUE 2 (STUDIO + SHED)	KM	
2	03.10.2022	SECTION 4.55 (SHED RELOCATION)	KM	
2	22.01.2024	SECTION 4.55 (LEVEL ADJUSTMENT)	KM	
1	03.02.2025	SECTION 4.55_3 (WINDOWS, SHED FRONT WALL)	KM	

This drawing is copyright and remains the property of Blue Sky Building Designs P/L.