


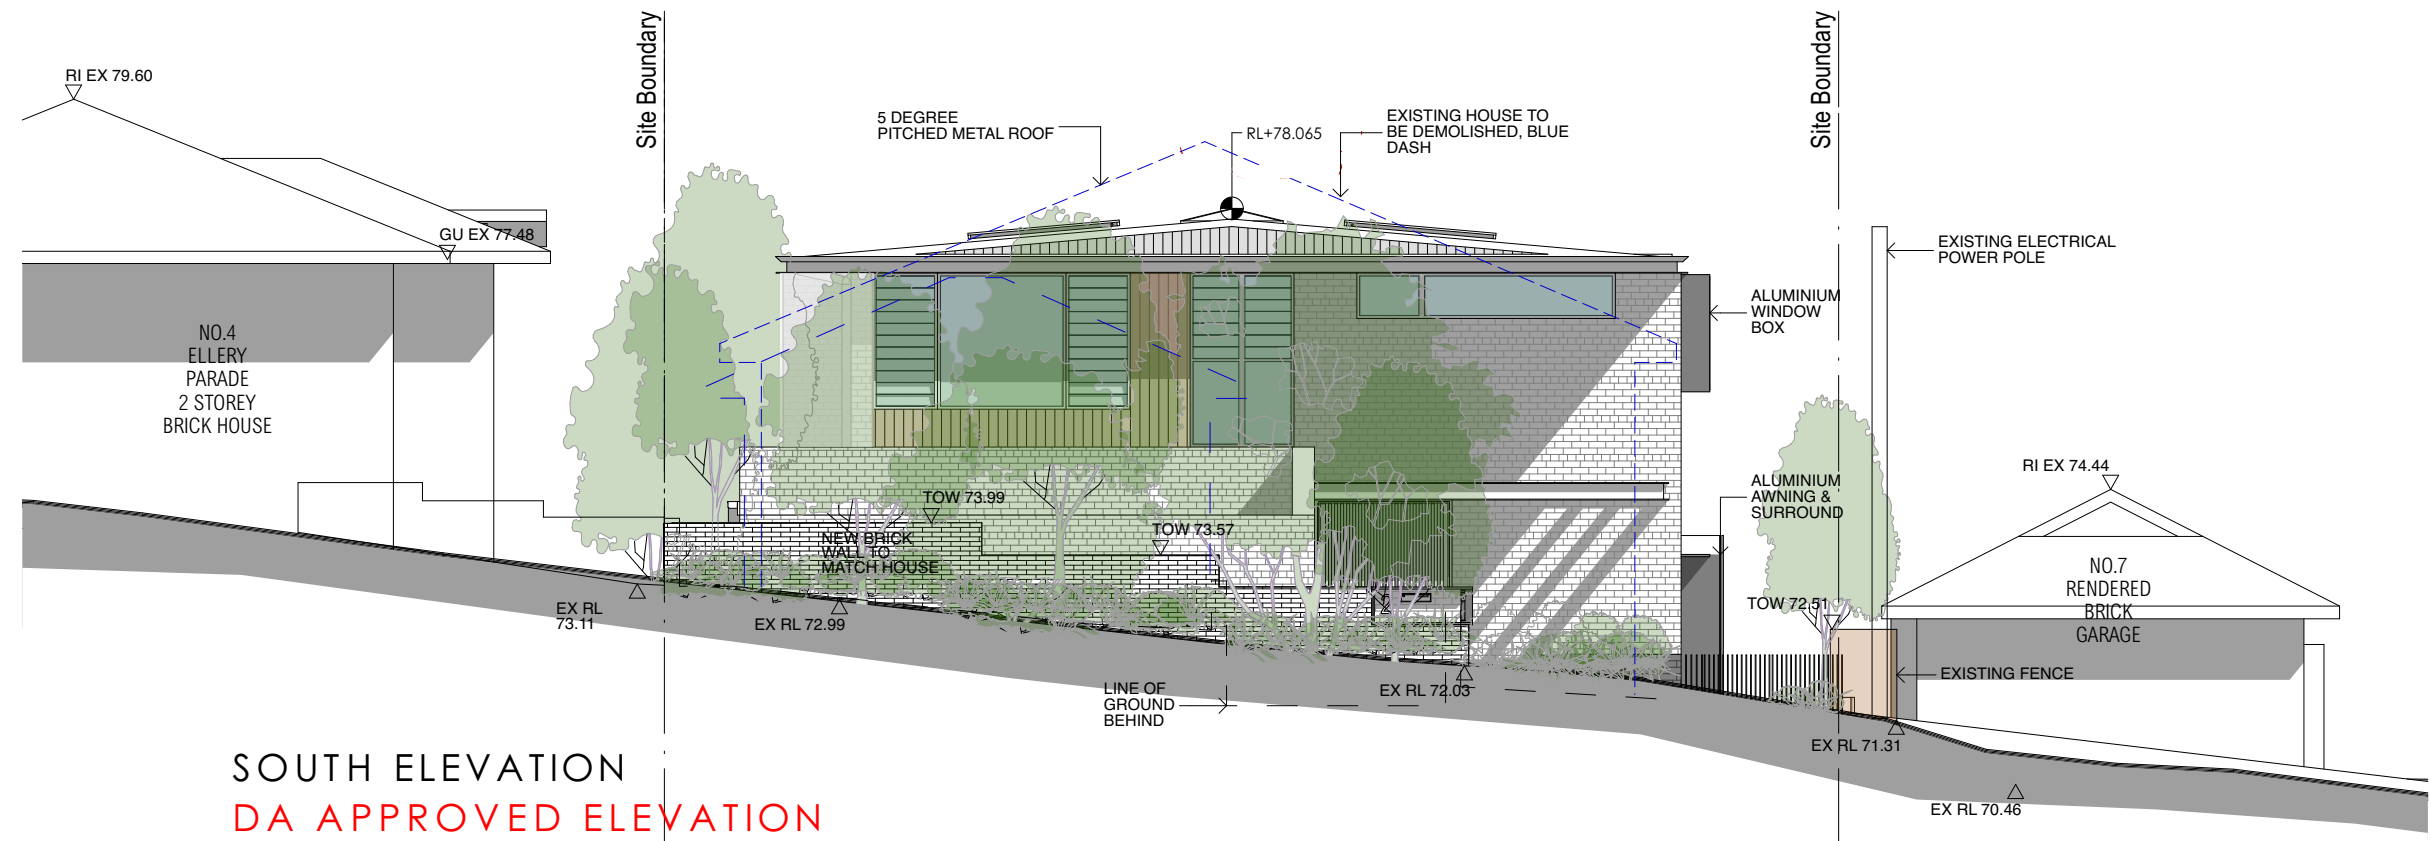


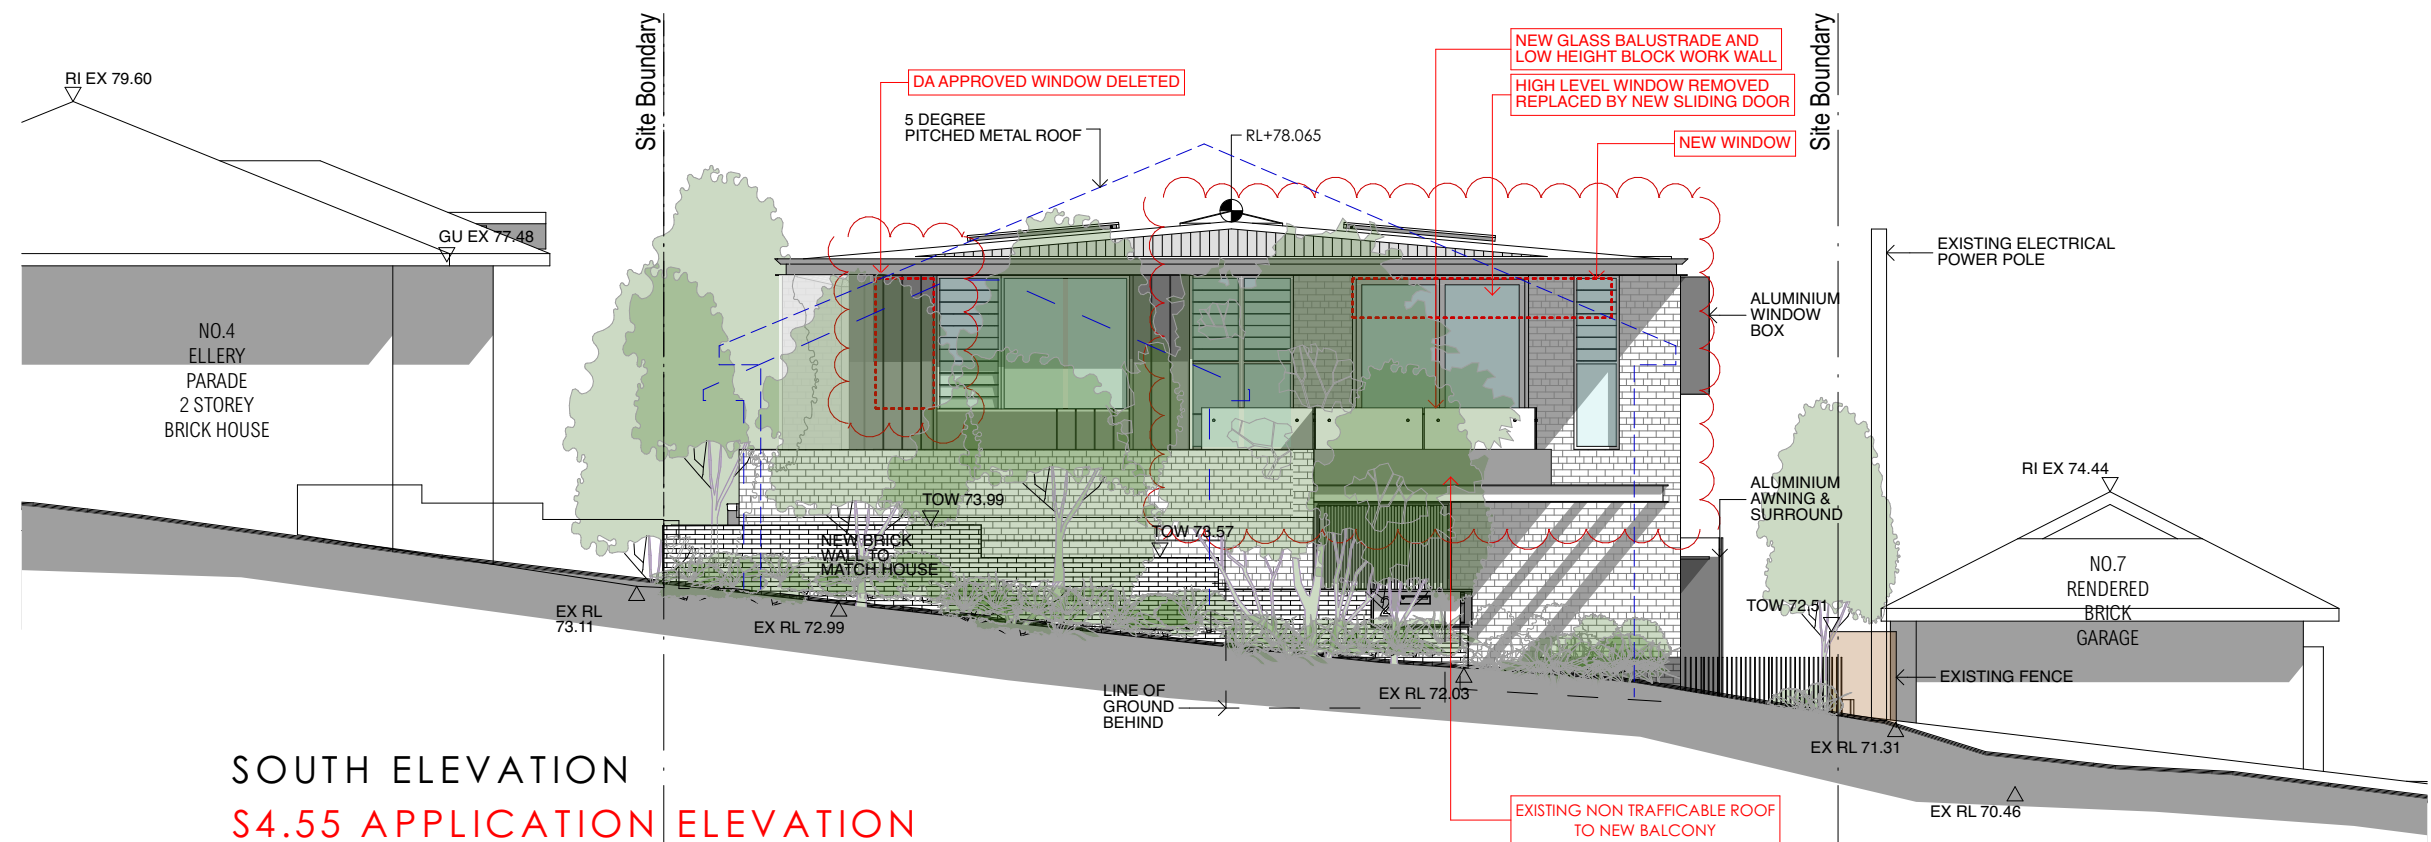

SOUTH ELEVATION
DA APPROVED ELEVATION

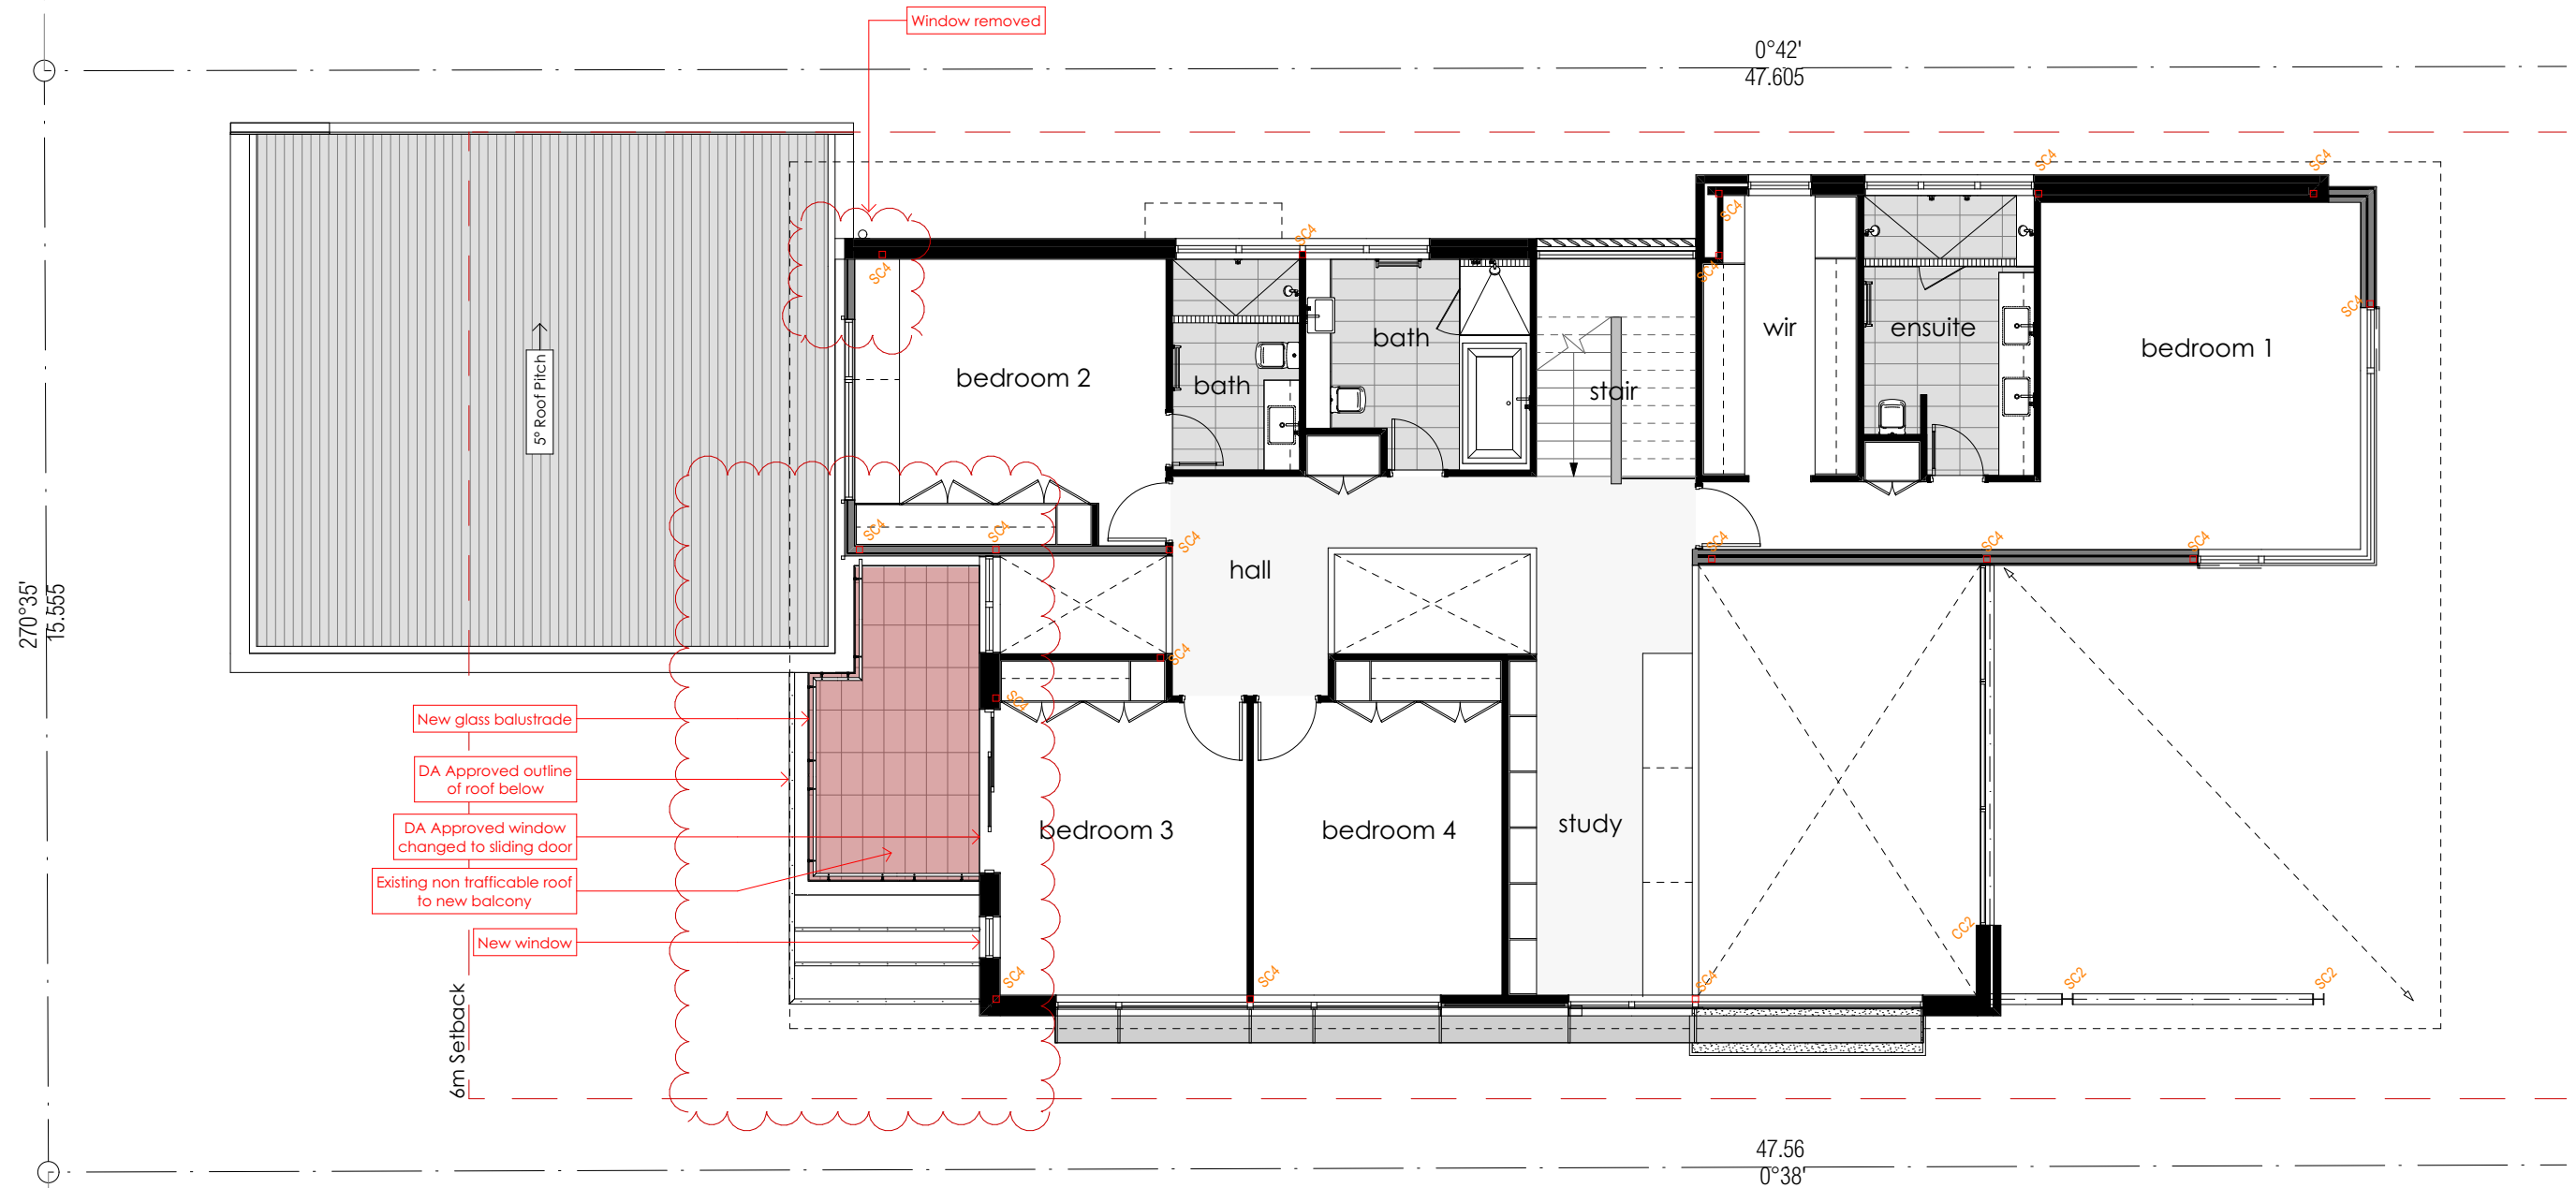

SOUTH ELEVATION
S4.55 APPLICATION ELEVATION

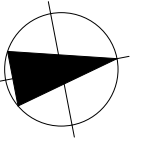




DA APPROVED




S4.55 APPLICATION



DRAWING		03.09.21 A S4.55 Application Issue		
DATE	ISSUE	AMENDMENTS		
JOB No.	NL1918	DWG. No.	DA.09	Rev.
Facade Comparison				A

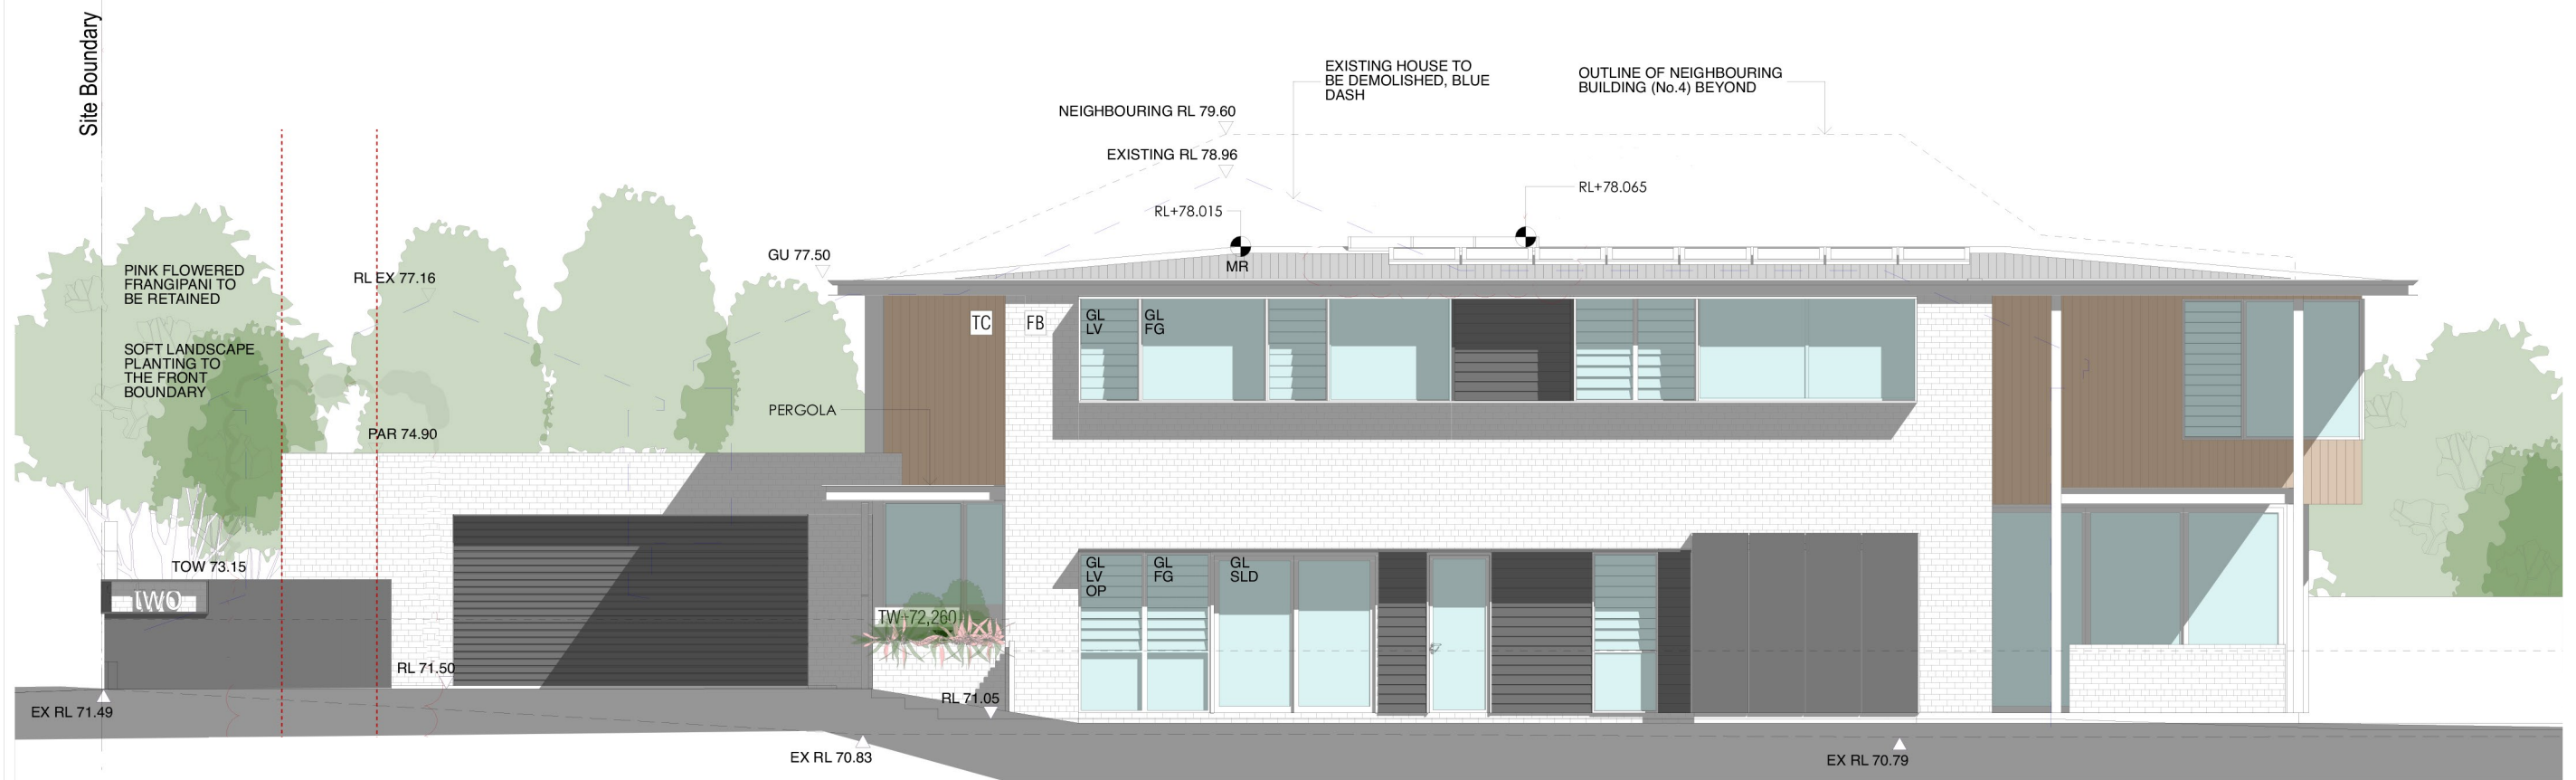

EAST ELEVATION
DA APPROVED ELEVATION

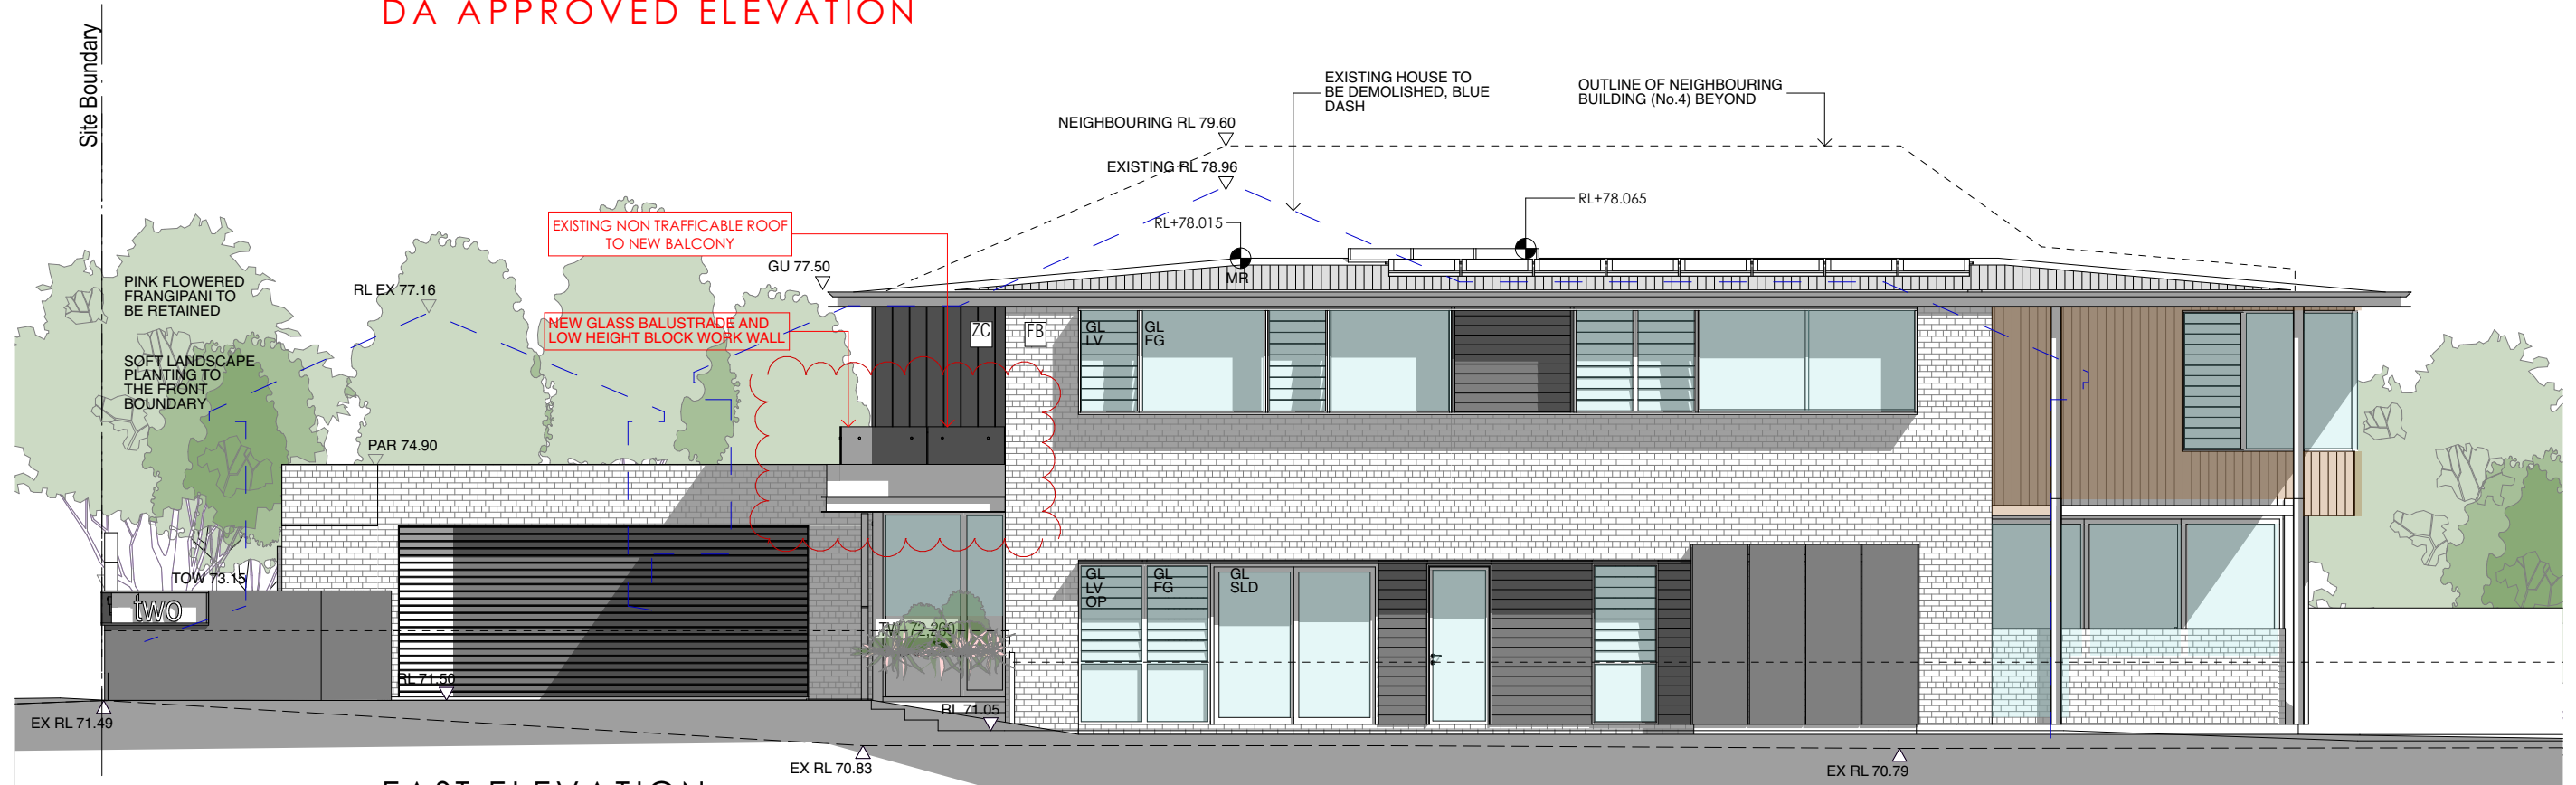

EAST ELEVATION
S4.55 APPLICATION ELEVATION

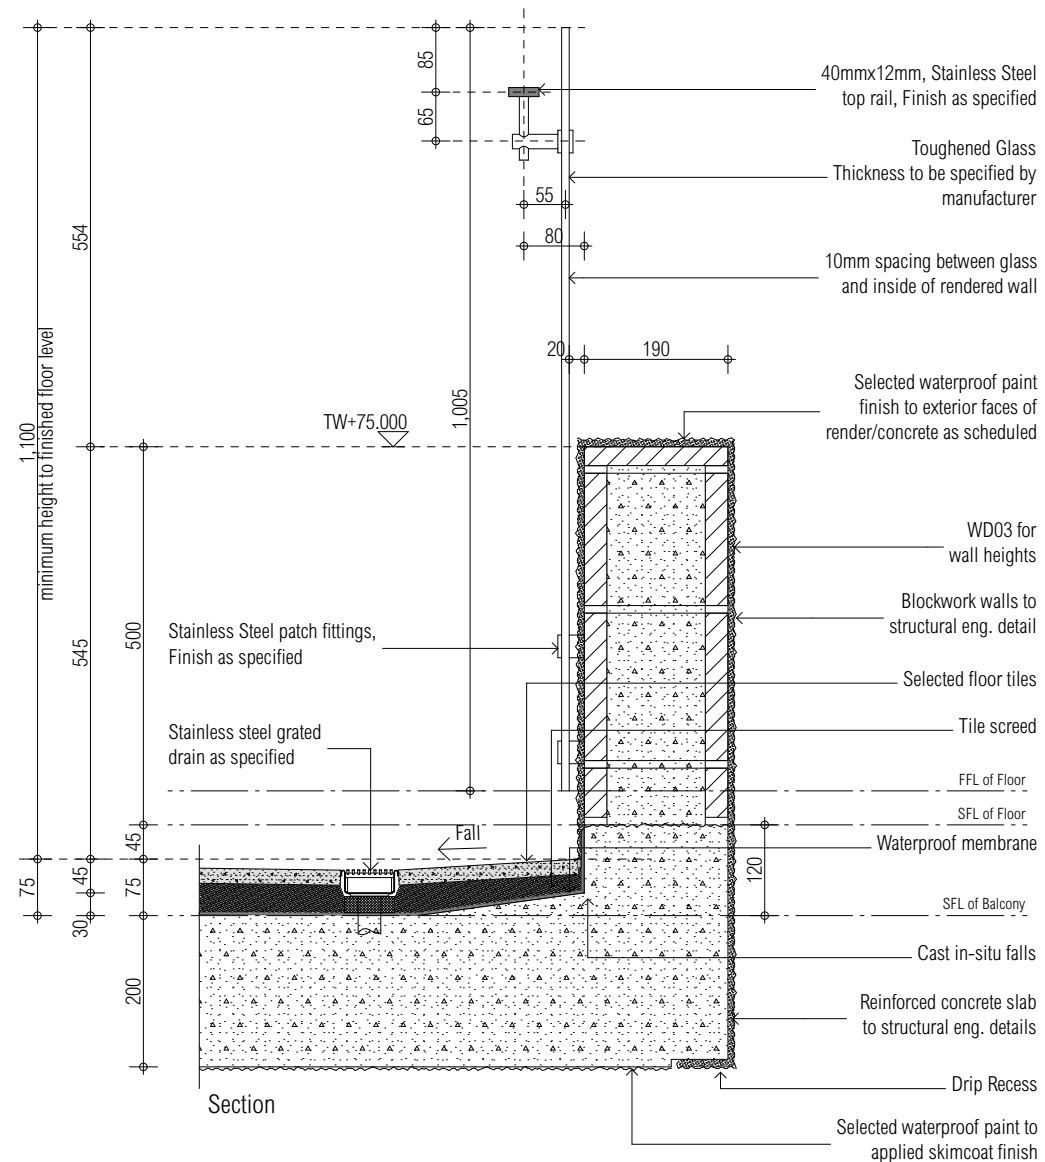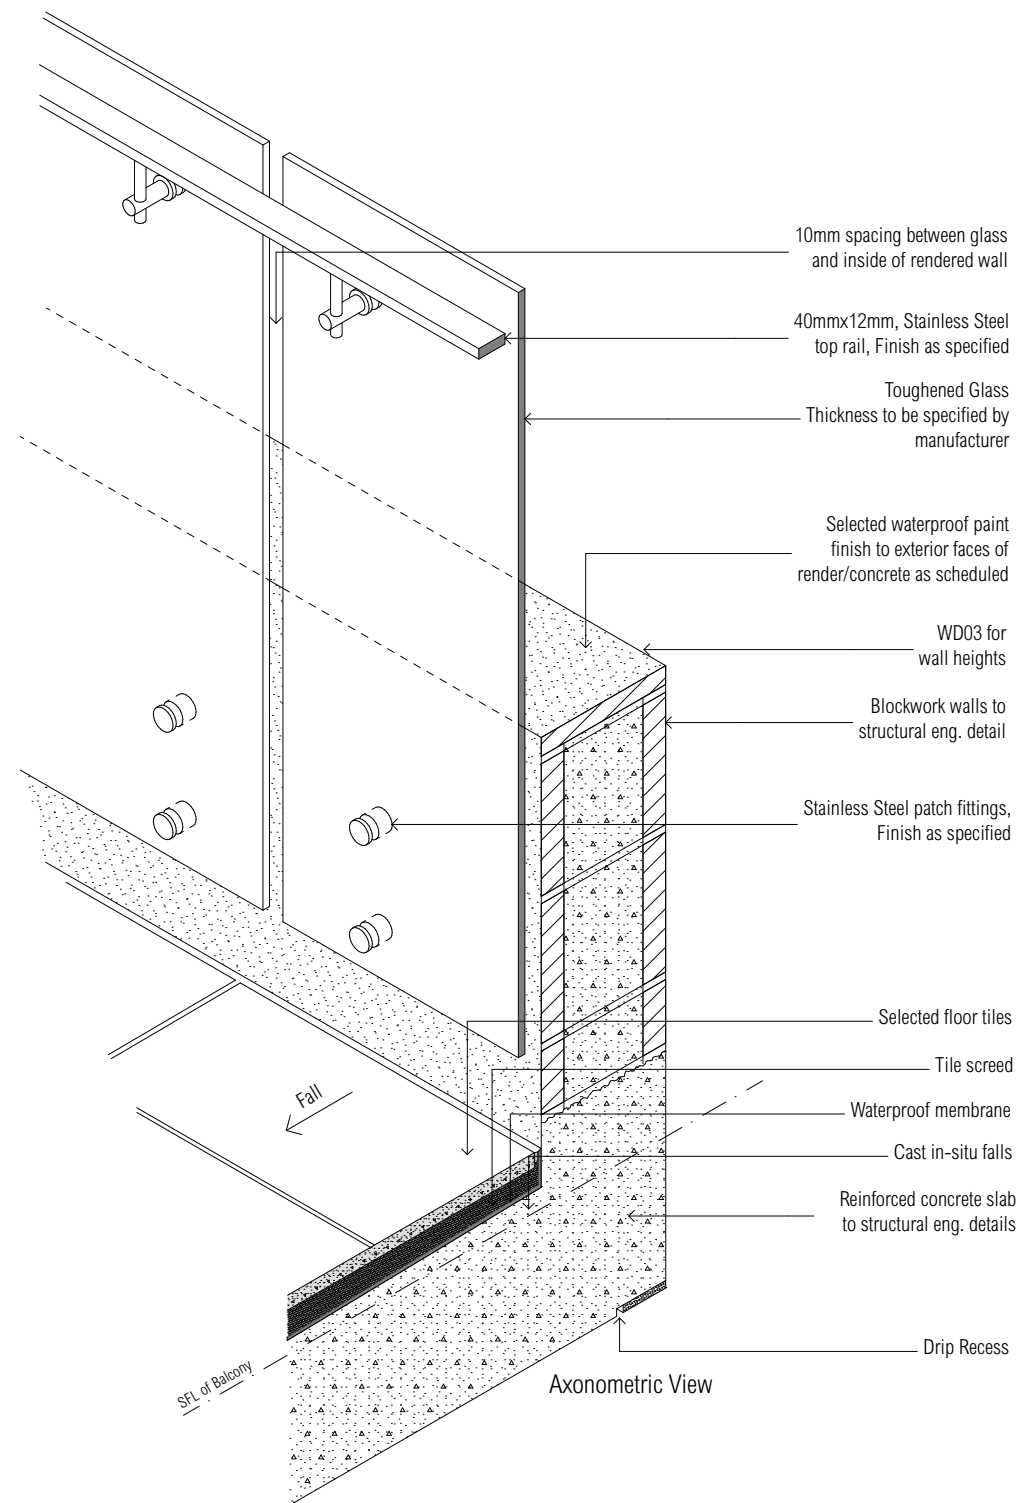

BAL 1 Balustrade Detail Type 1
WD 03 Scale 1:10 Detail

DRAWING		03.09.21 A S4.55 Application Issue		
DATE	ISSUE	AMENDMENTS		
JOB No.	DWG. No.	Rev.		
NL1918	DA.11	A		