

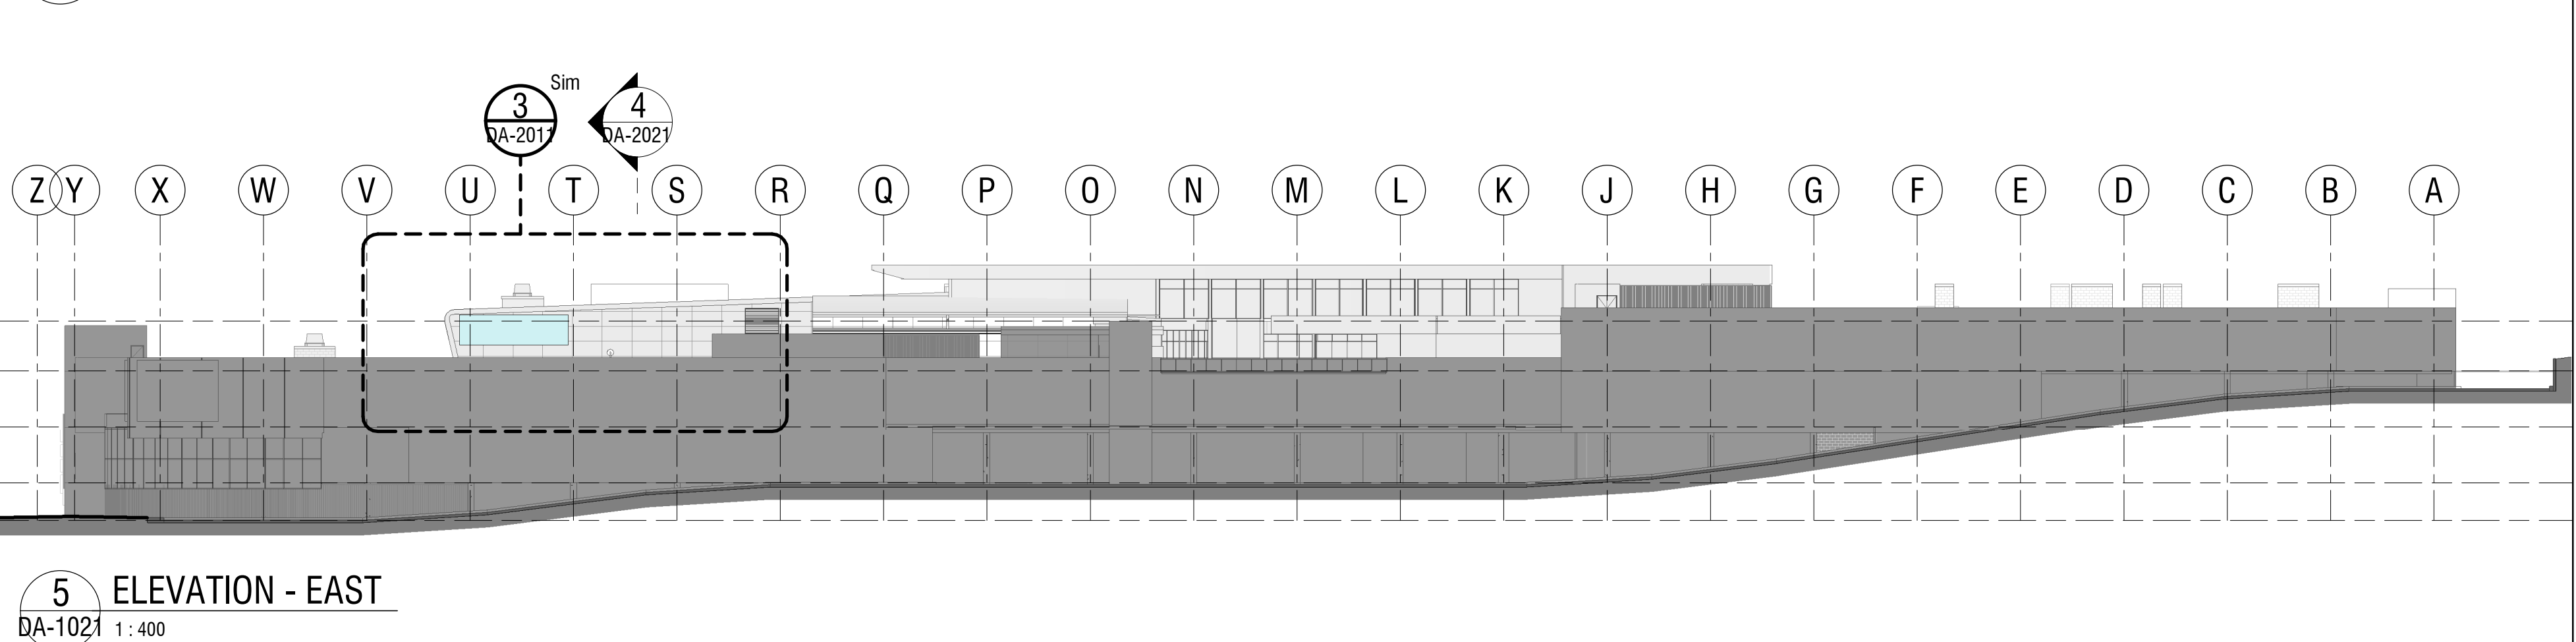
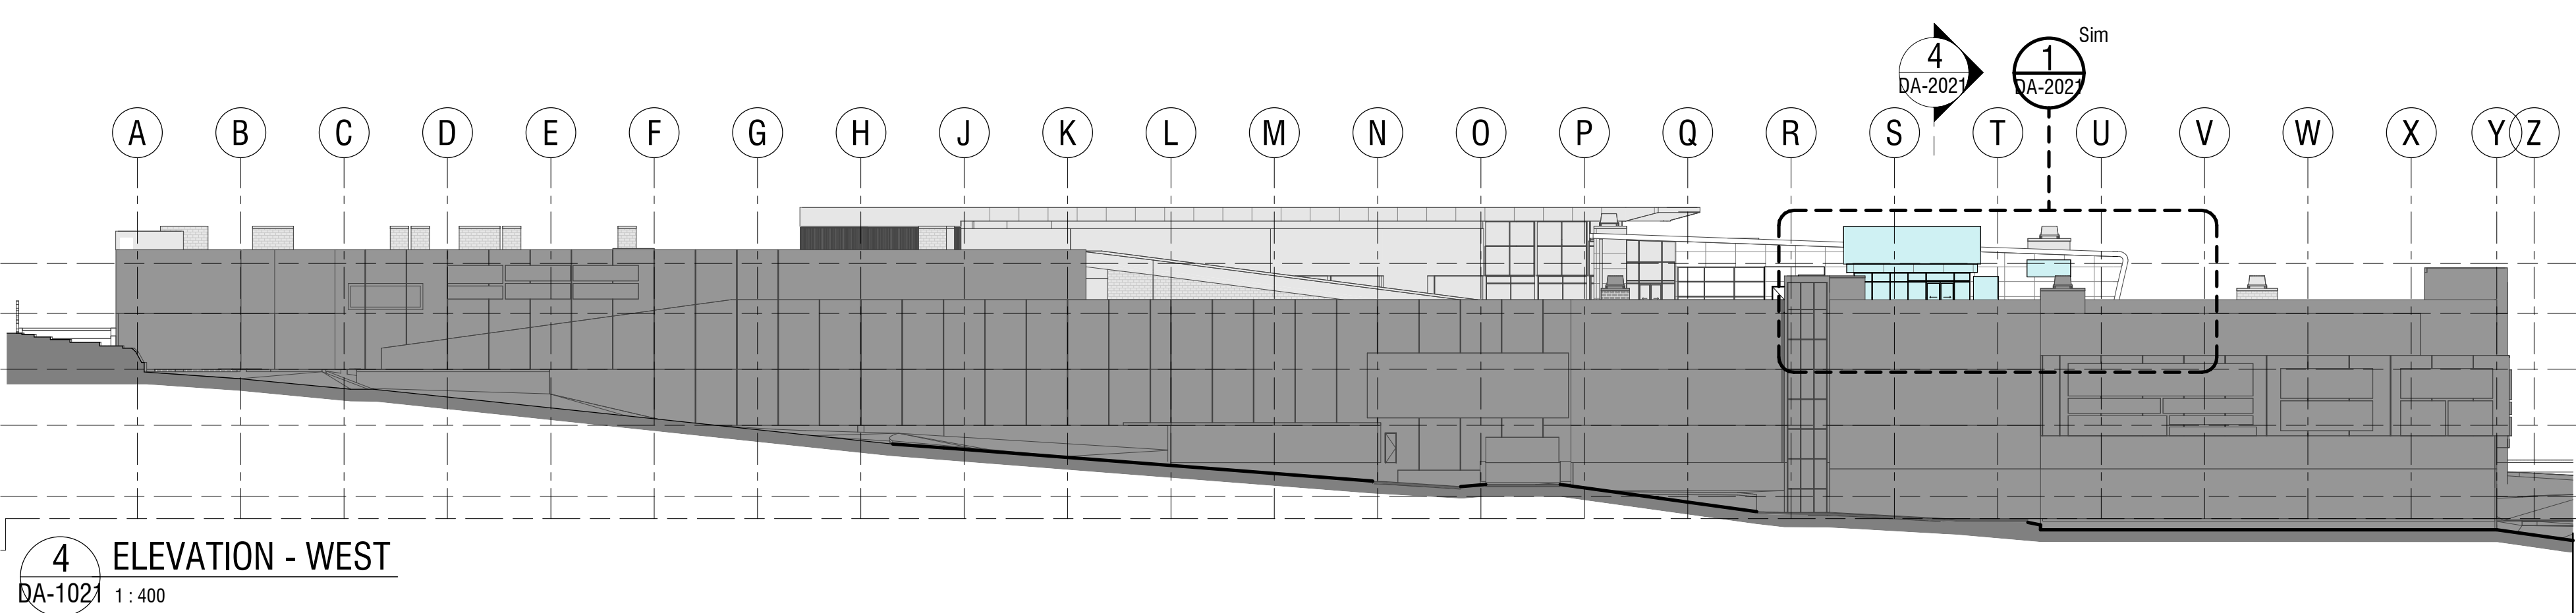


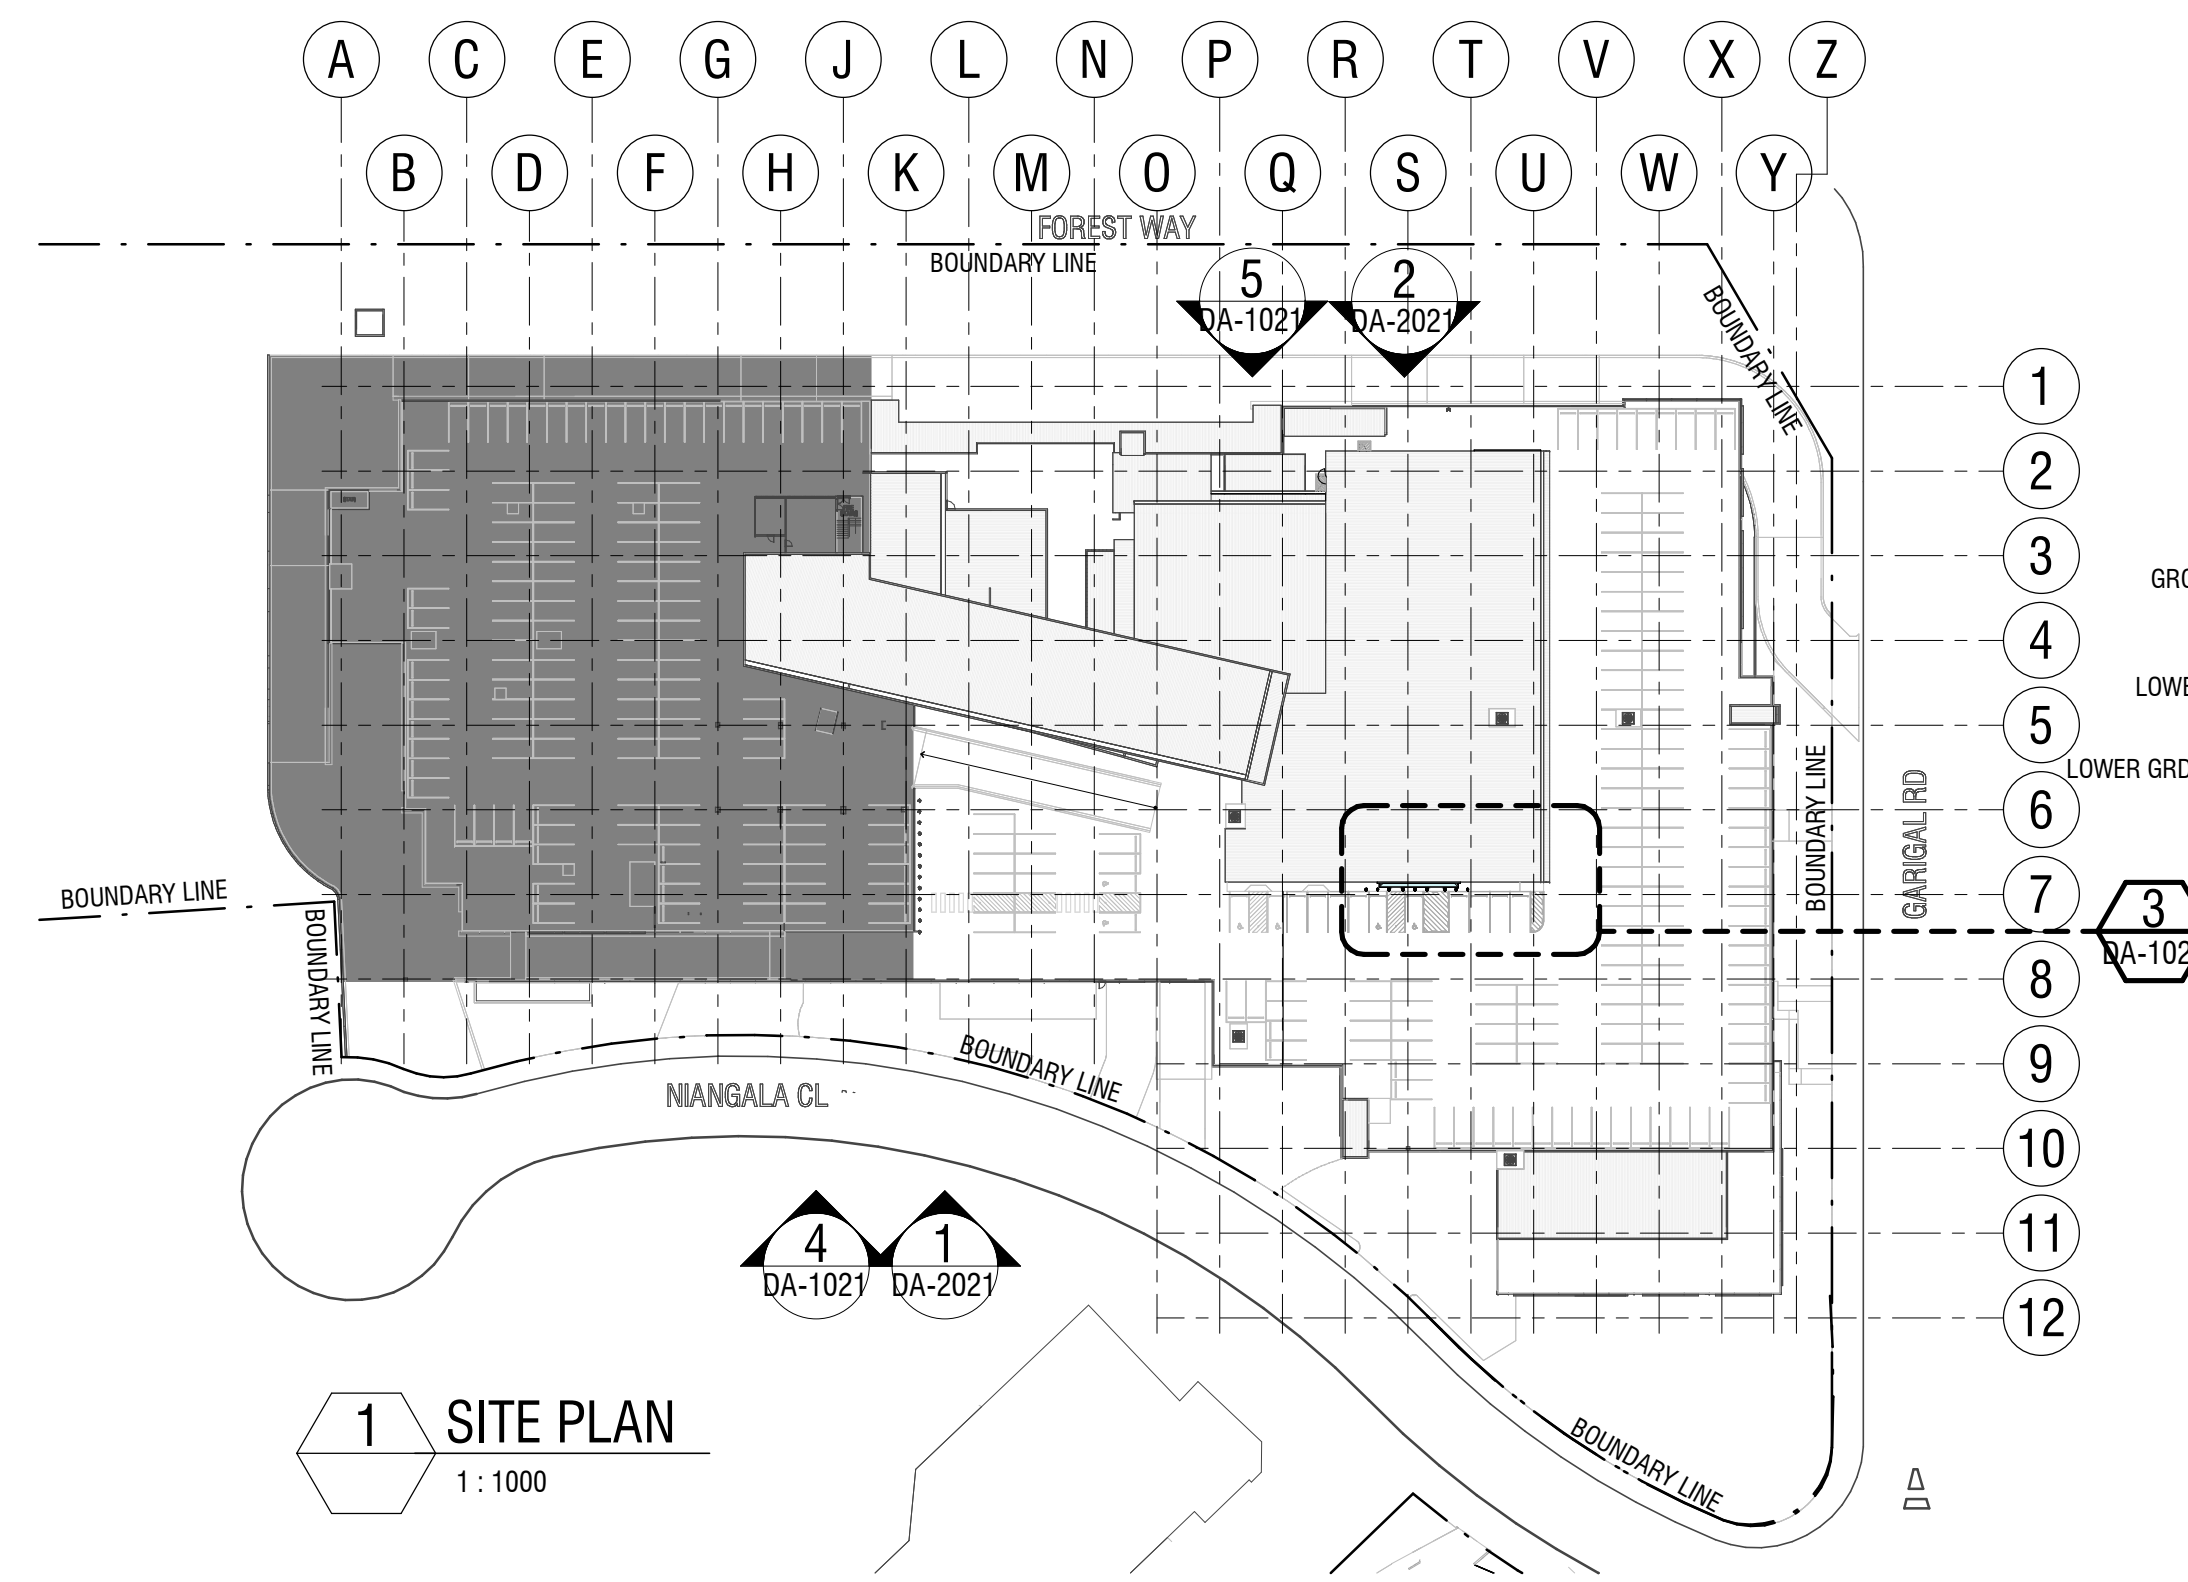


northern
beaches
council

THIS PLAN IS TO BE READ IN
CONJUNCTION WITH
THE CONDITIONS OF DEVELOPMENT
CONSENT

DADA2024/0690

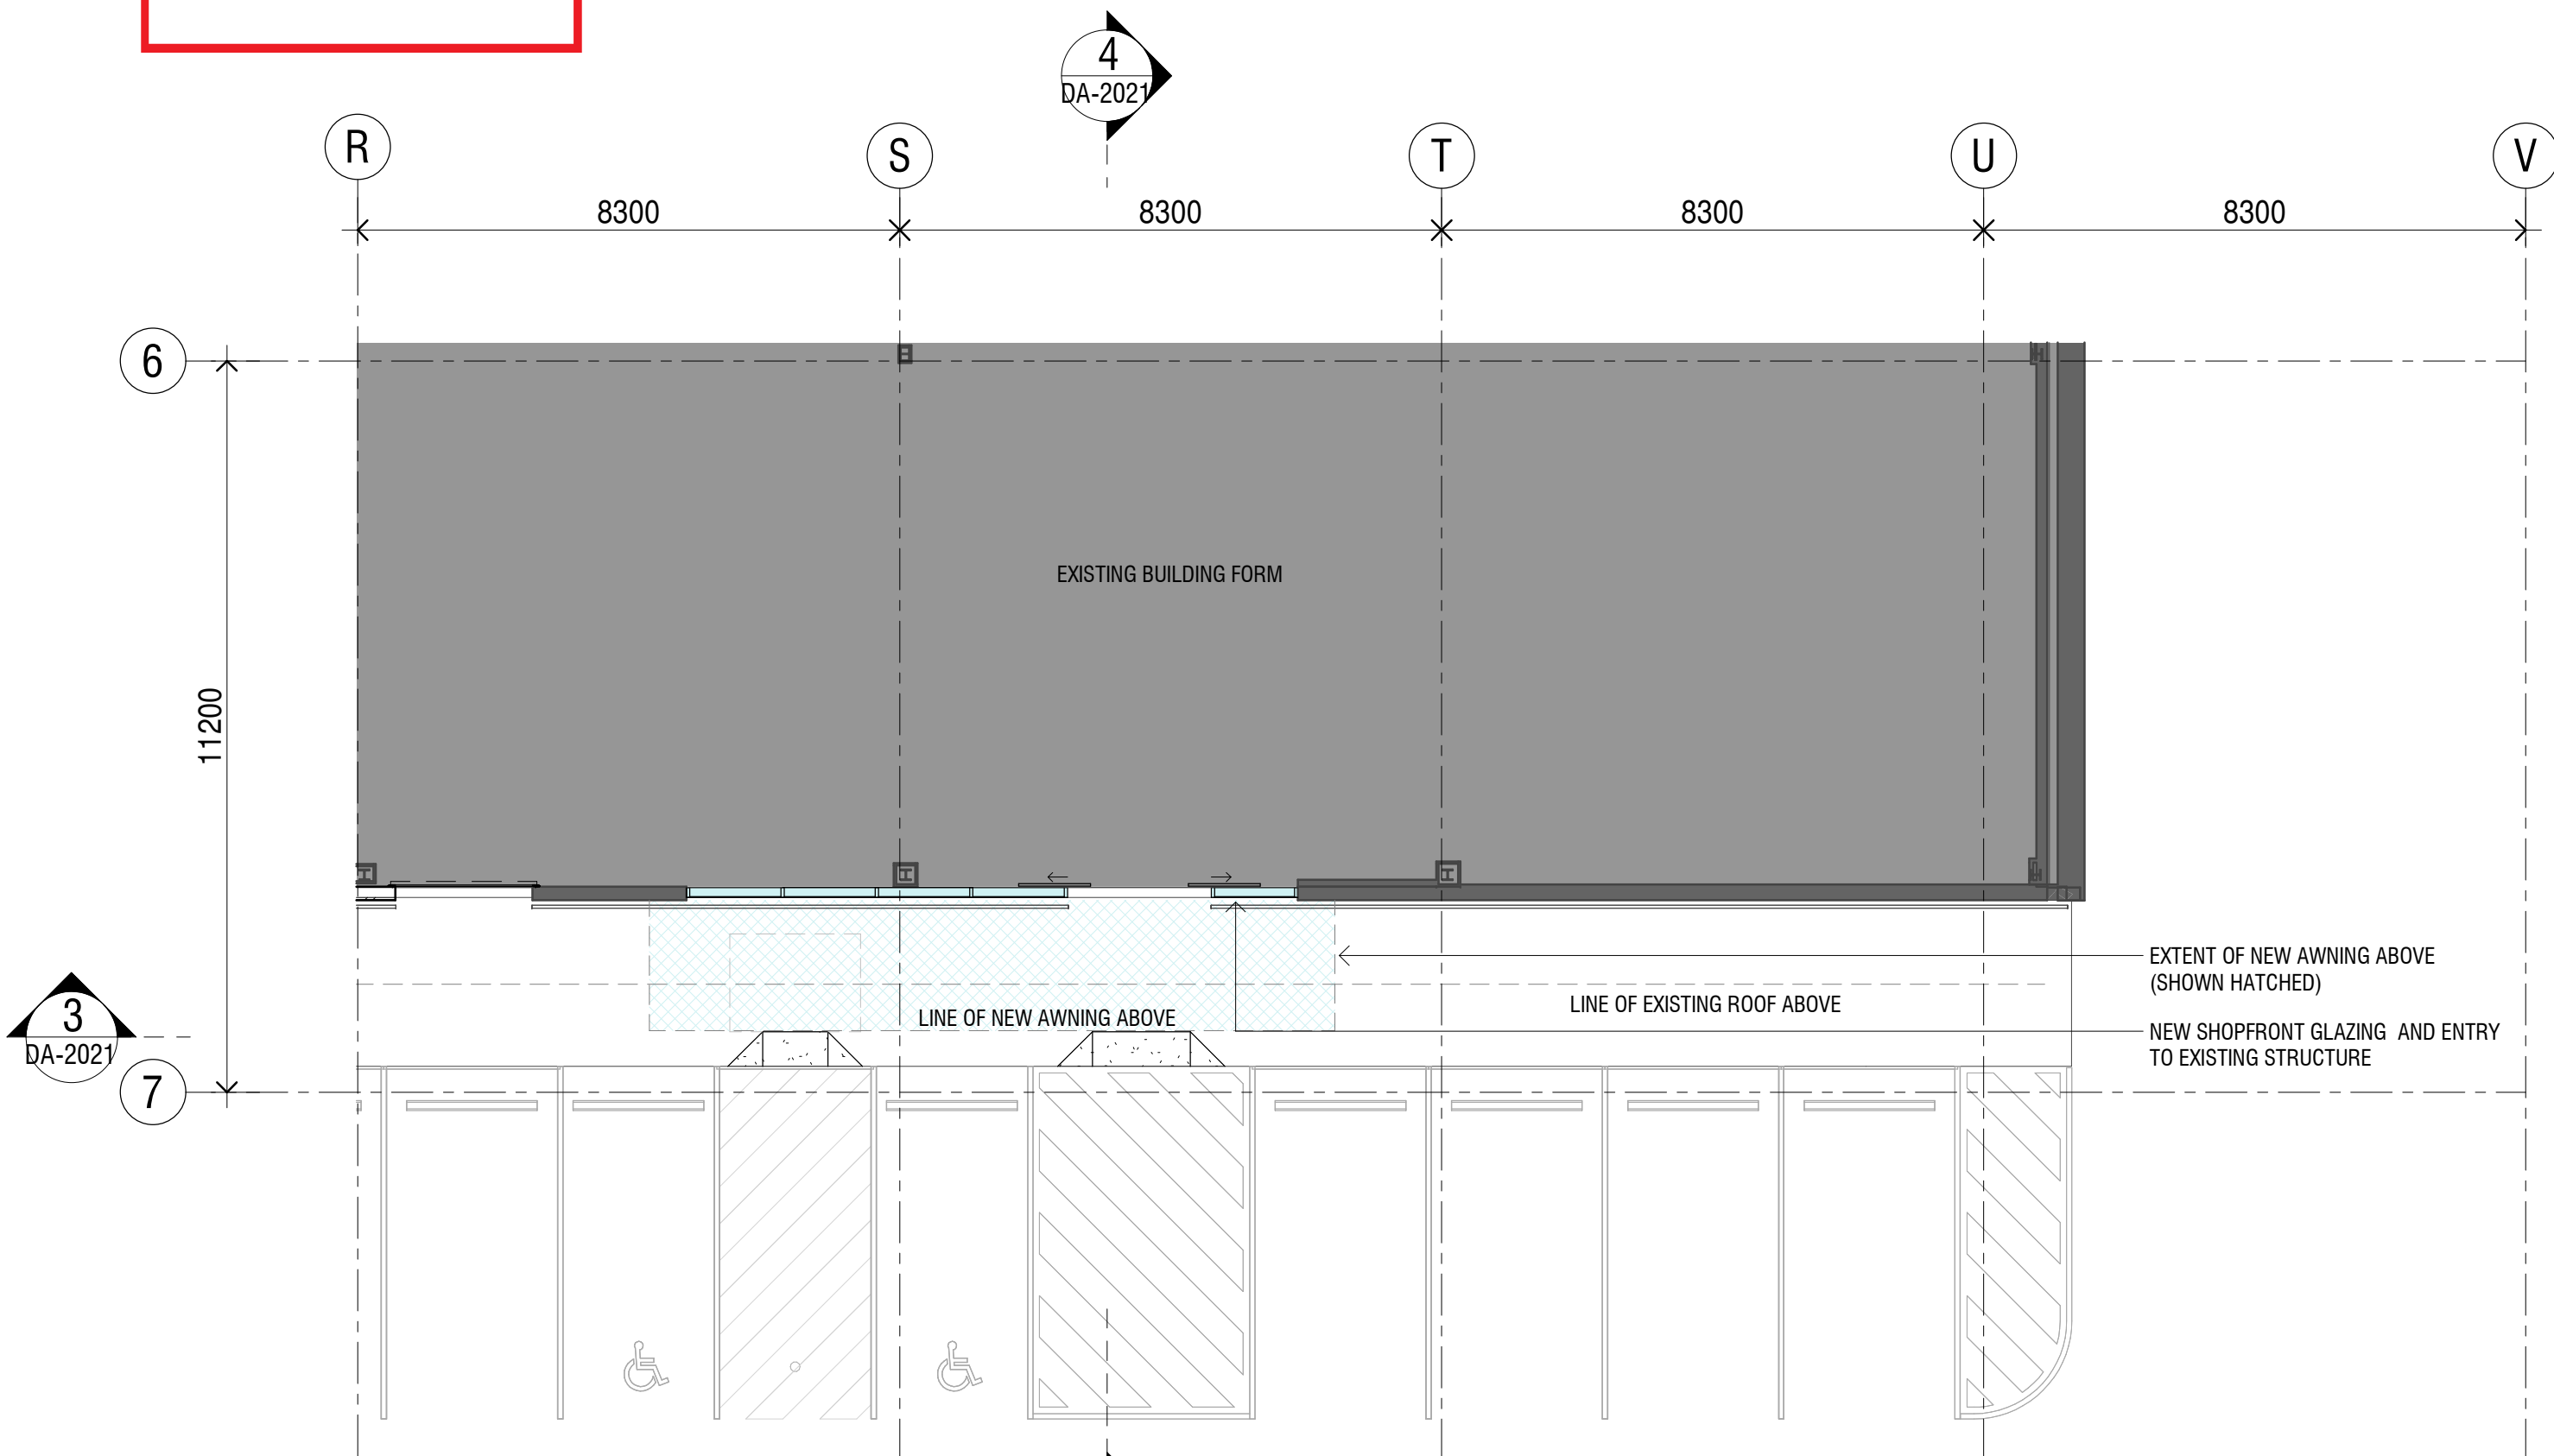

2 FLOOR PLAN - LEVEL 2 - PROPOSED
20101 1 : 100

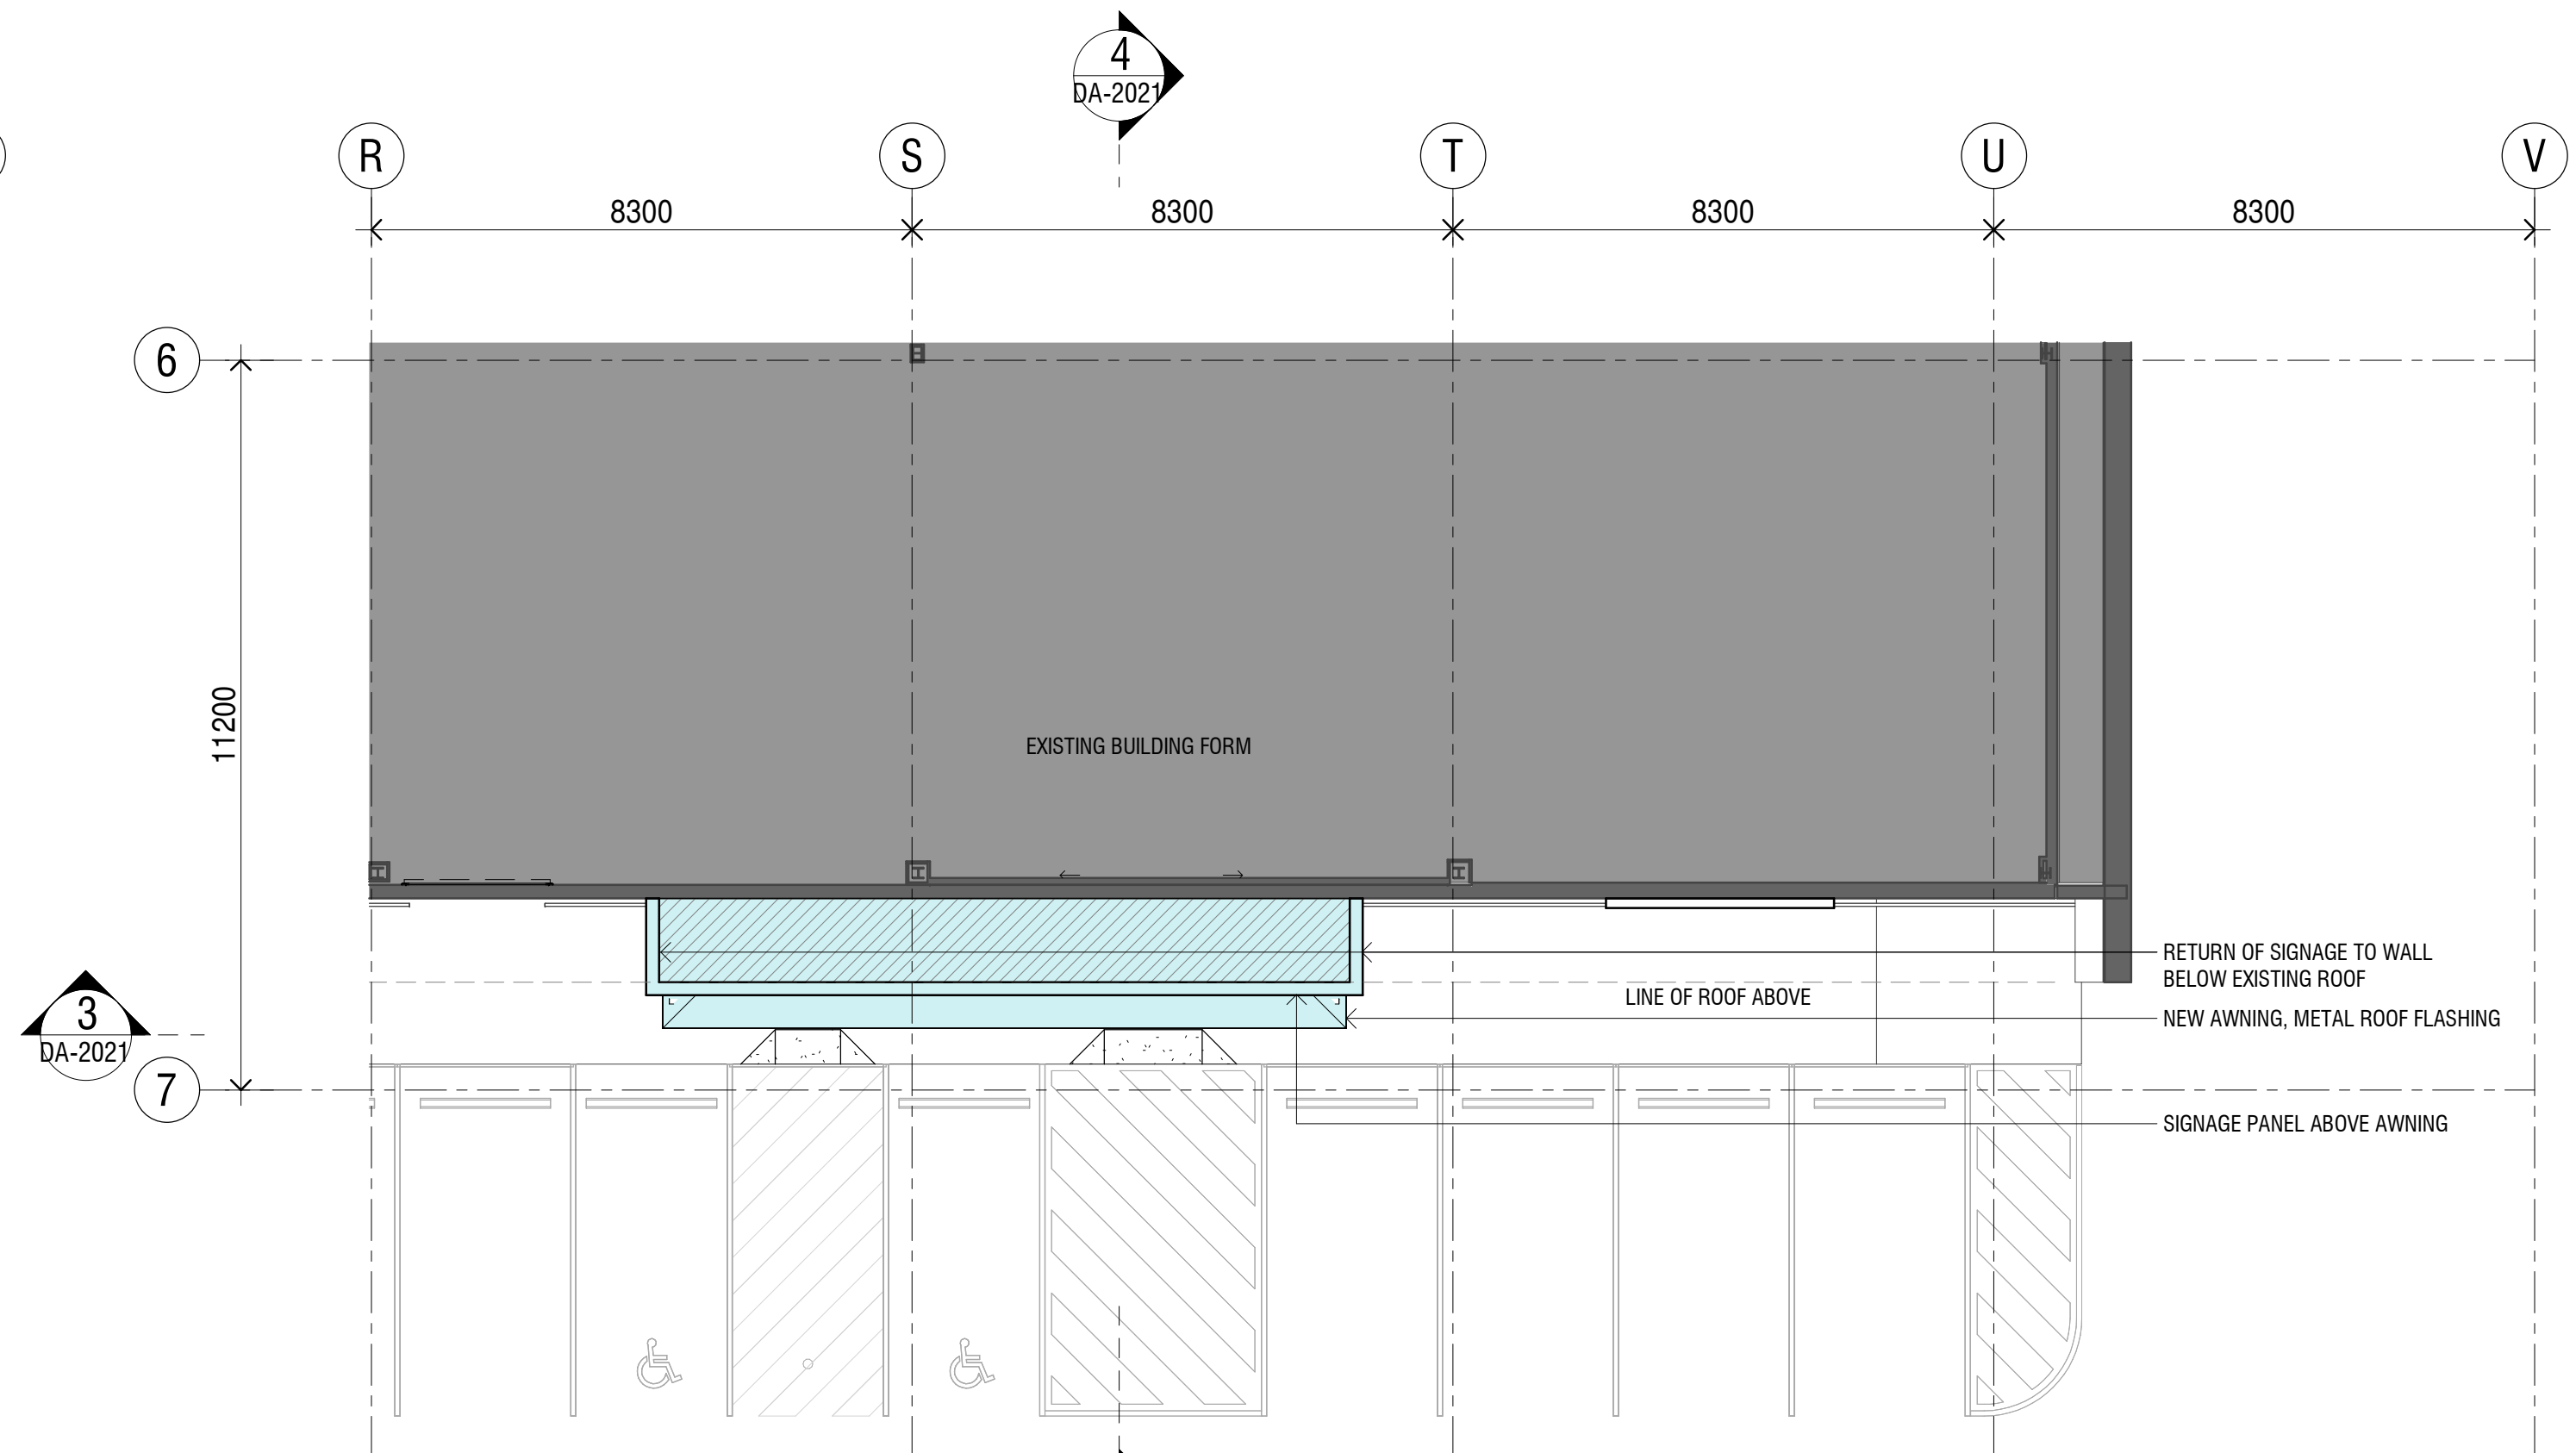

3 ROOF PLAN - LEVEL 2 - PROPOSED
20101 1 : 100

LEGEND
EXPANSION OF EXISTING BUILDING
ROOF AREA

Rev.	Date	Description	Iss.	Appr.
A	20.05.2024	FOR REVIEW	DC	BN
B	21.05.2024	FOR REVIEW	DC	BN

Do not scale this drawing. Verify all dimensions on site before commencing any work. Copyright © 2024 Buchan. This drawing remains the property of The Buchan Group Australia Pty Ltd. Reproduction in whole or in part without prior consent is forbidden.

File

Project
BELROSE SUPERCENTRE
NIANGALA CLOSE, BELROSE, NSW, 2085

Project Number
722019

Status

Date Plotted 21/05/2024 11:51:38 AM
Date Issued 21.05.2024
Scale As indicated @A1
0 10 20 30 40 50M

Drawing Title
AWNING EXTENSION - PLANS


Drawing Number
DA-1021

Revision
B


BUCHAN

Brisbane Studio
+ 61 7 3859 9222 / buchangroup.com.au


PRELIMINARY

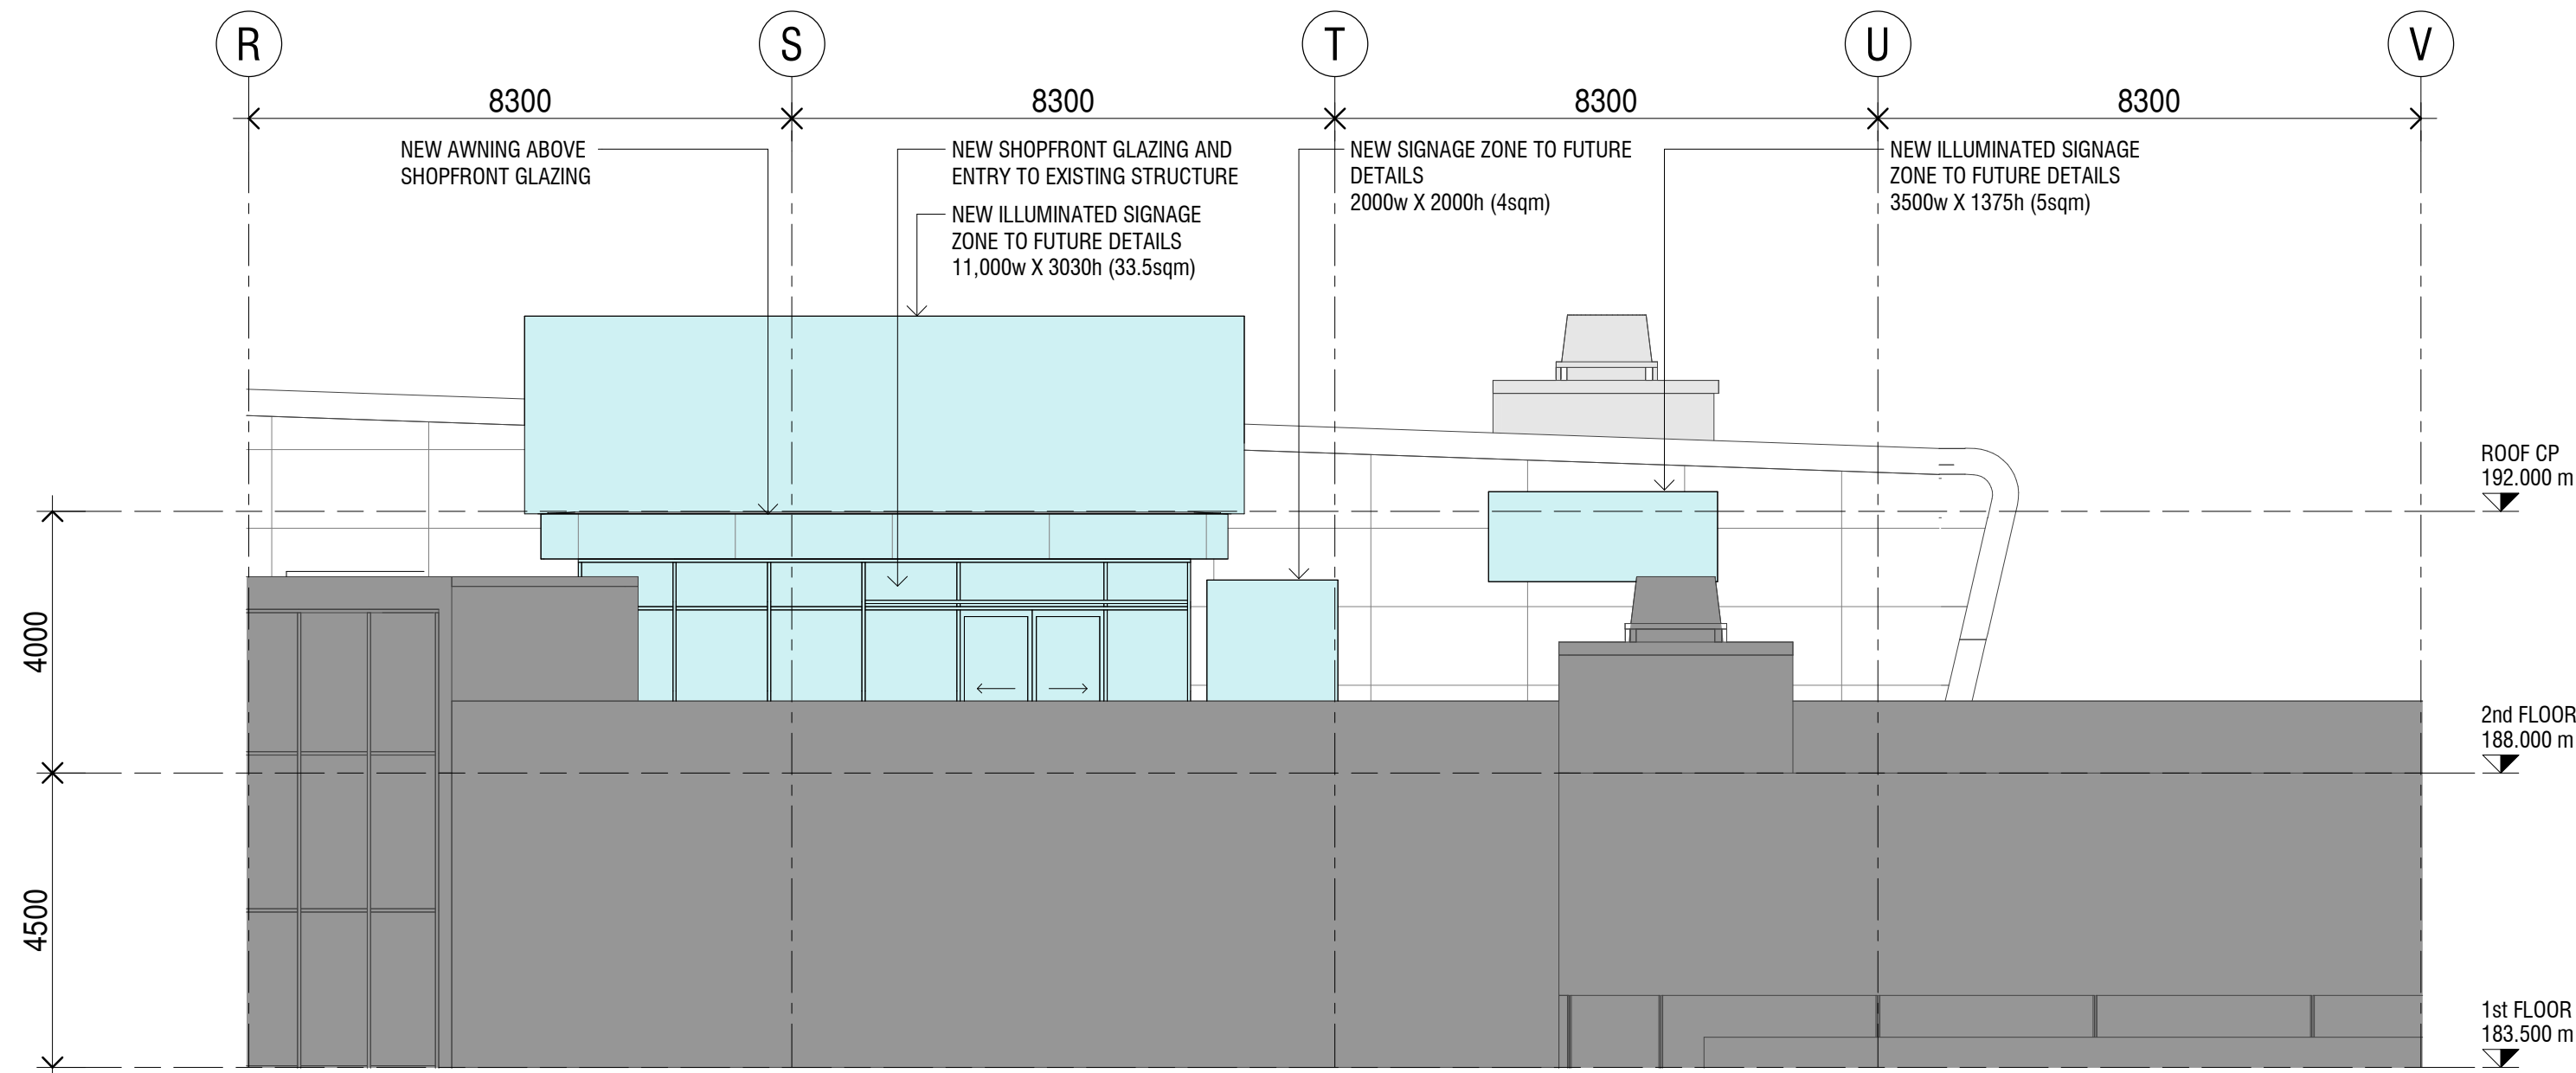


1 ELEVATION - AWNING
DA-1021 1 : 100

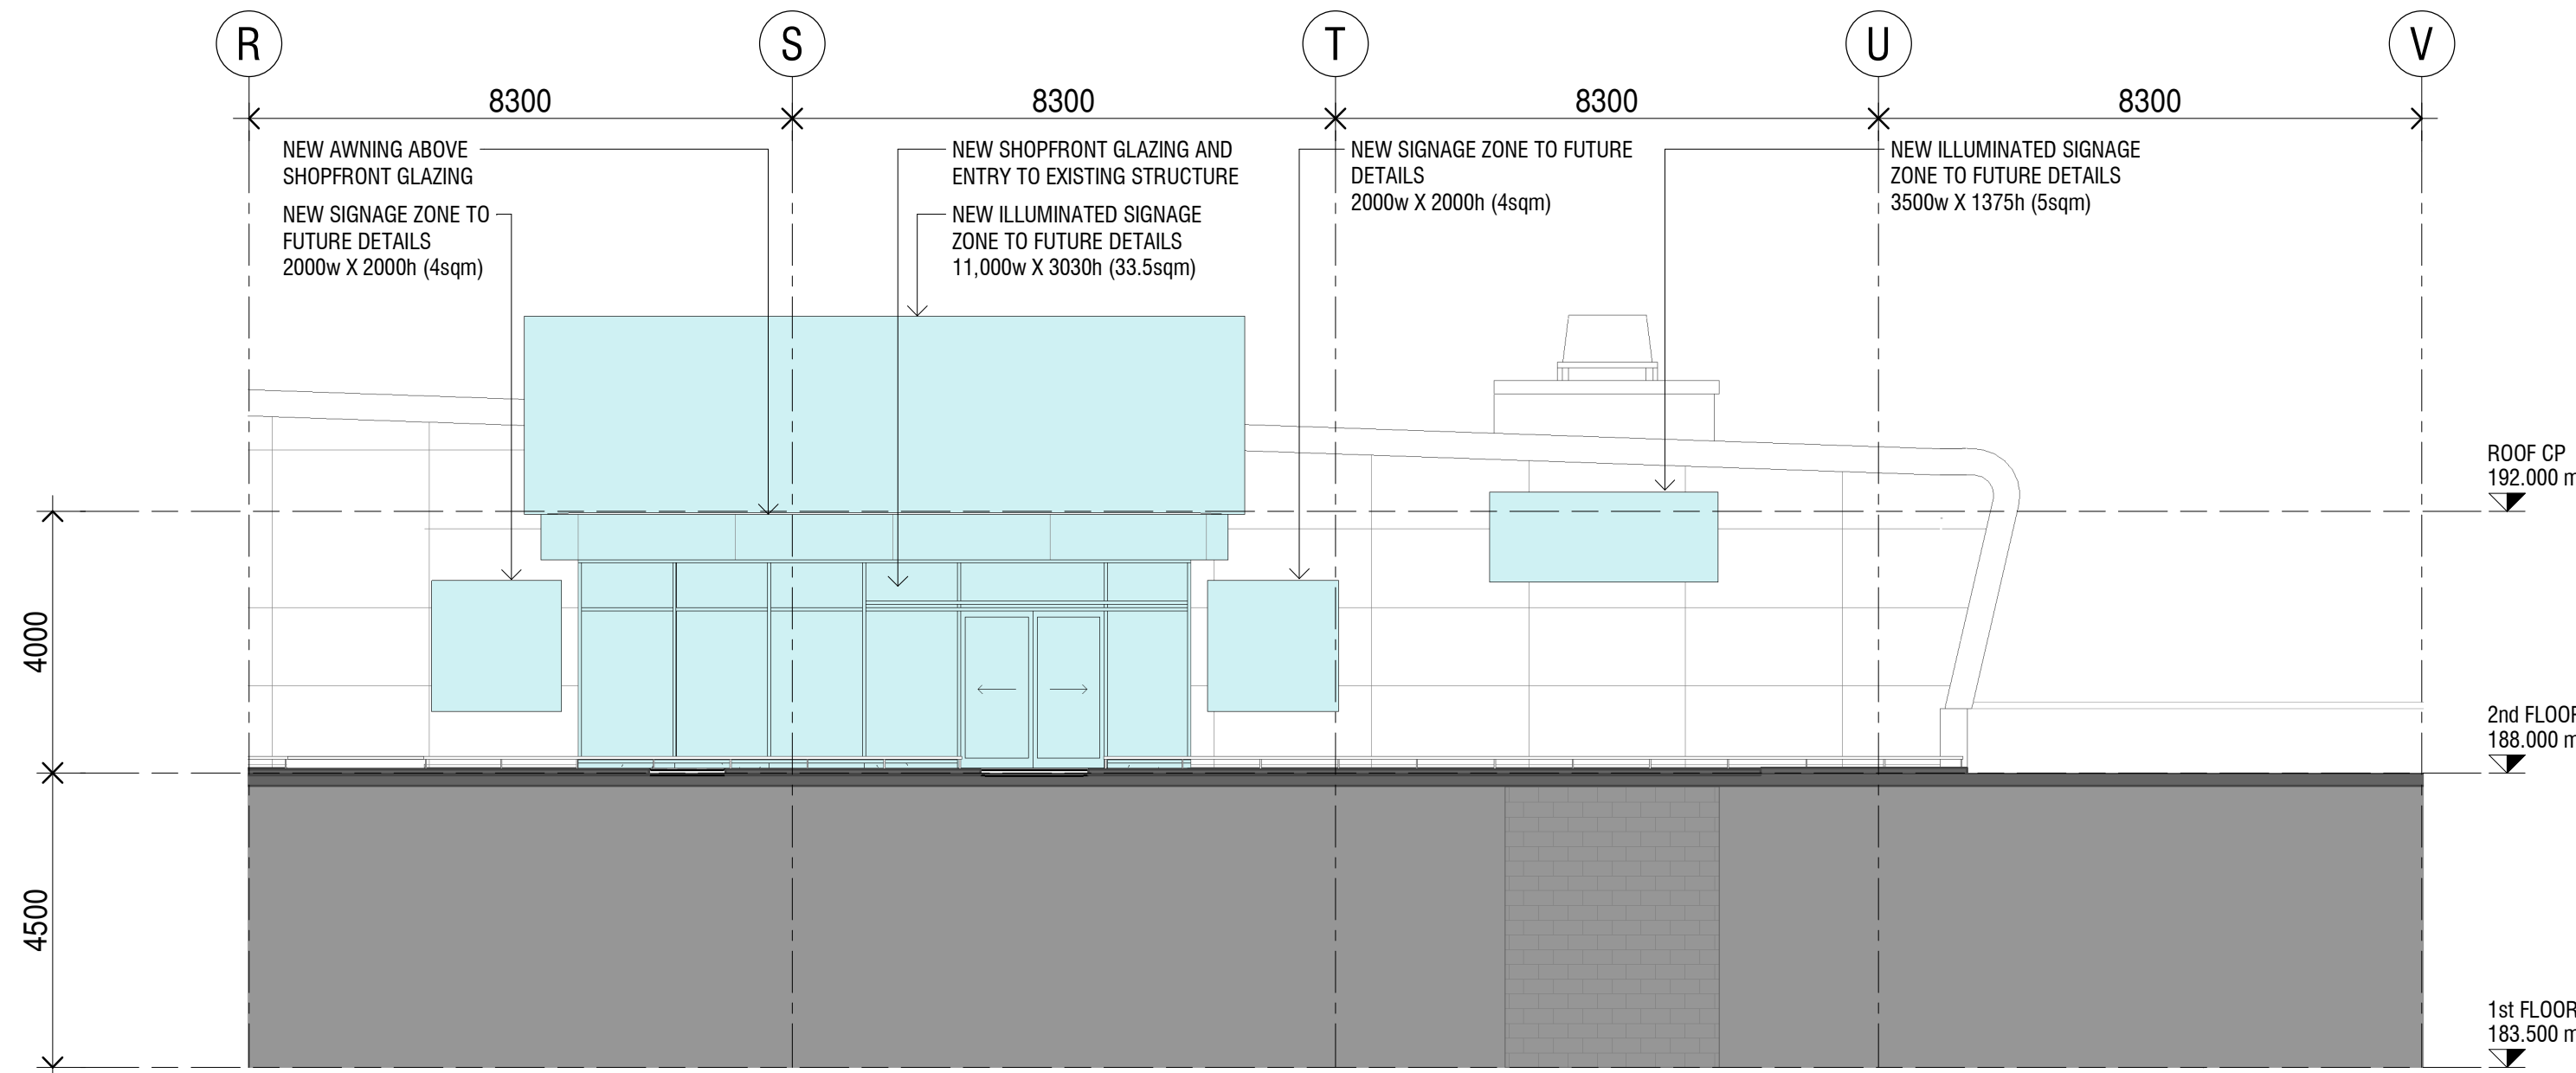


3 SECTION - AWNING
DA-1021 1 : 100

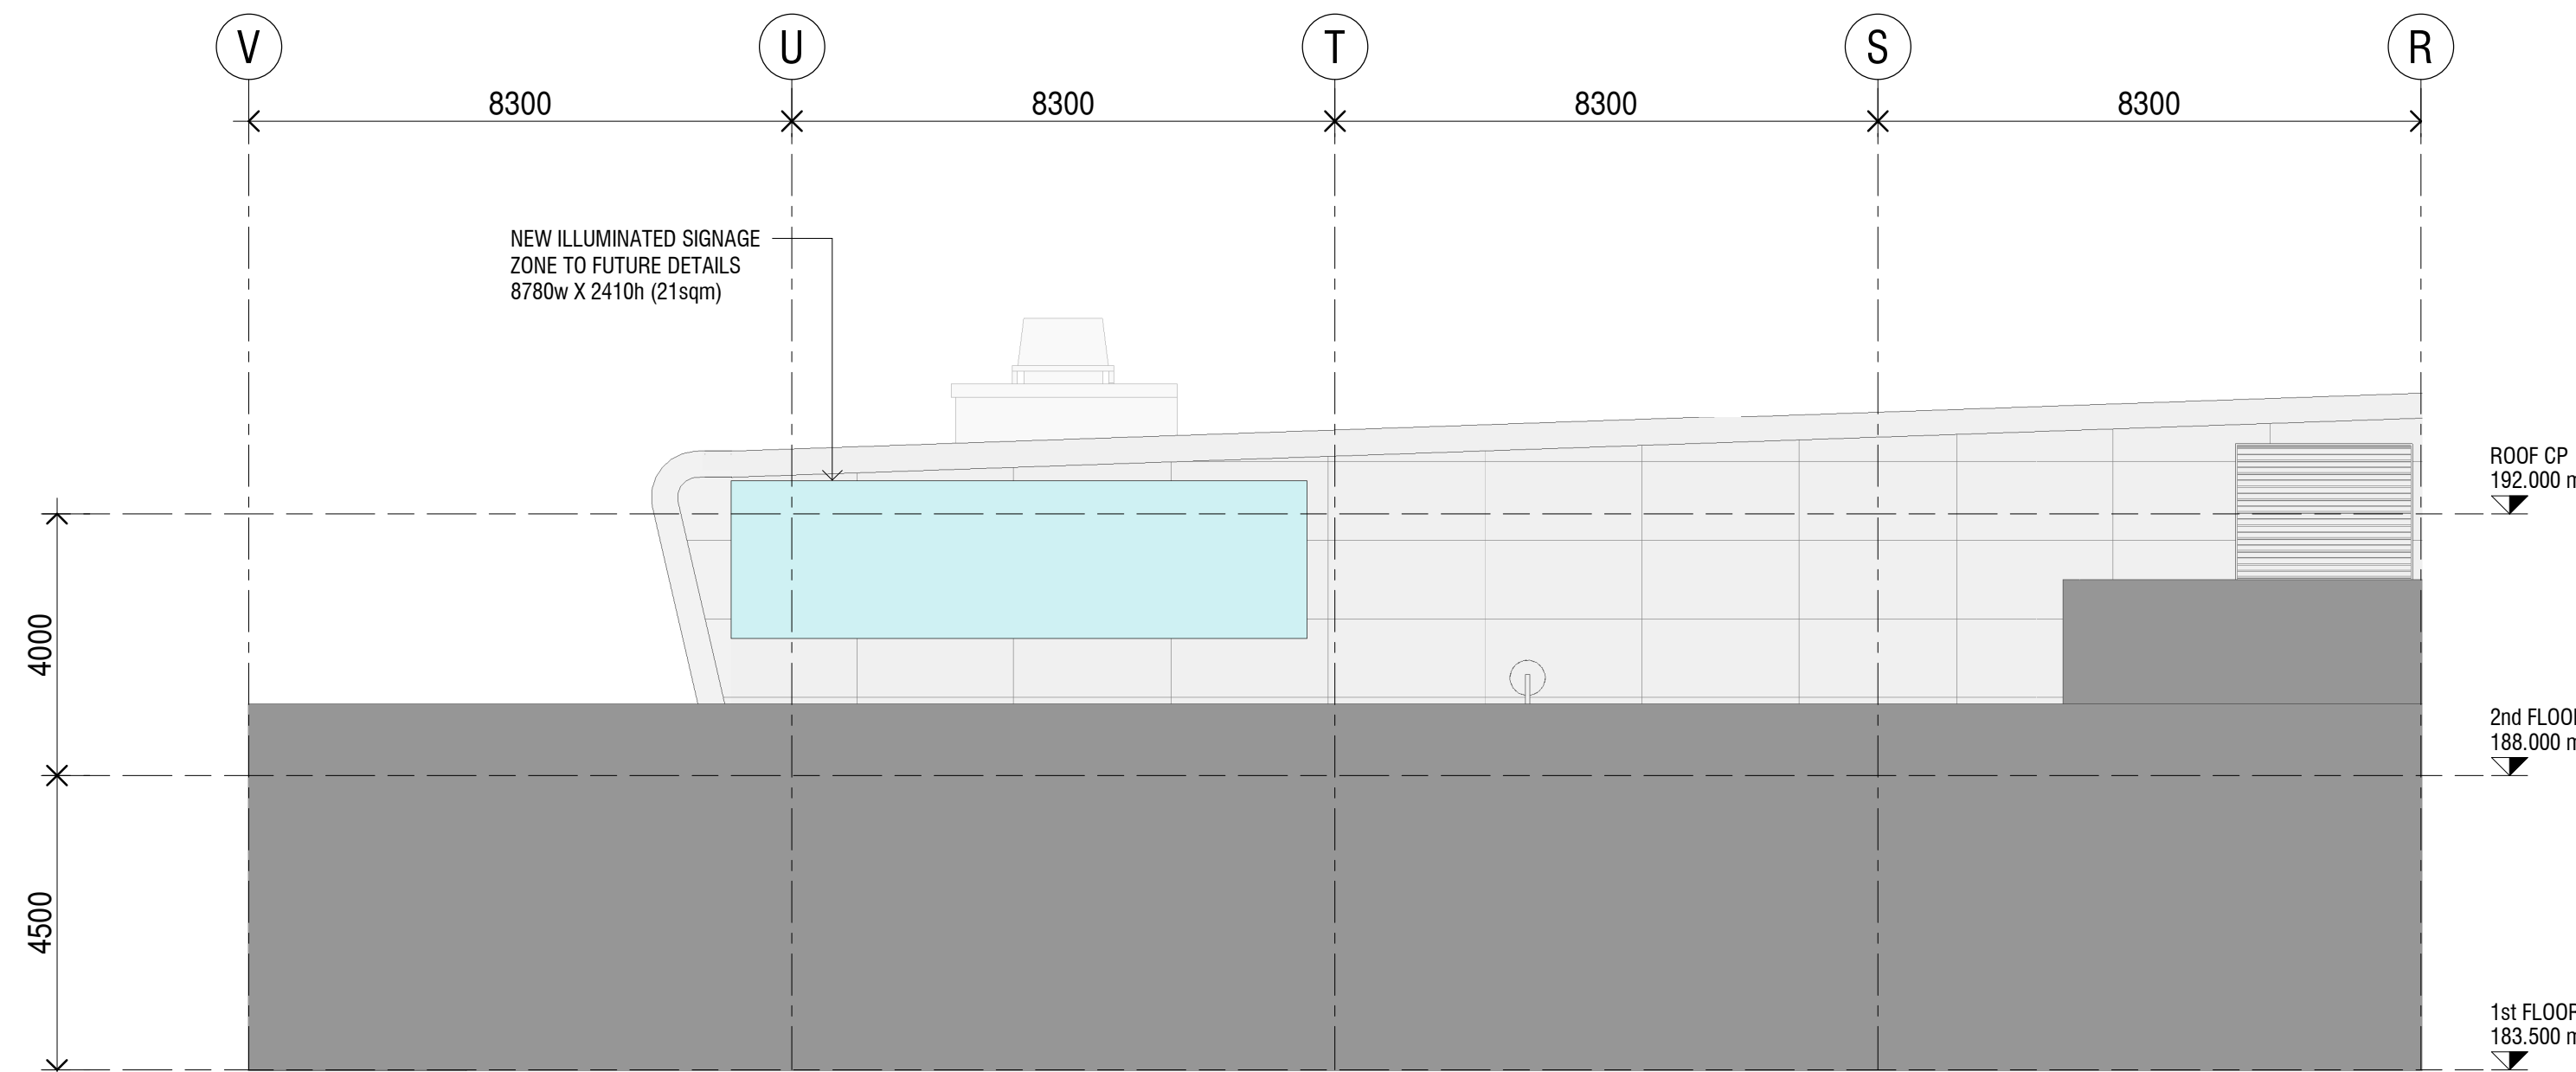

2 ELEVATION - SIGNAGE
20001 1 : 100

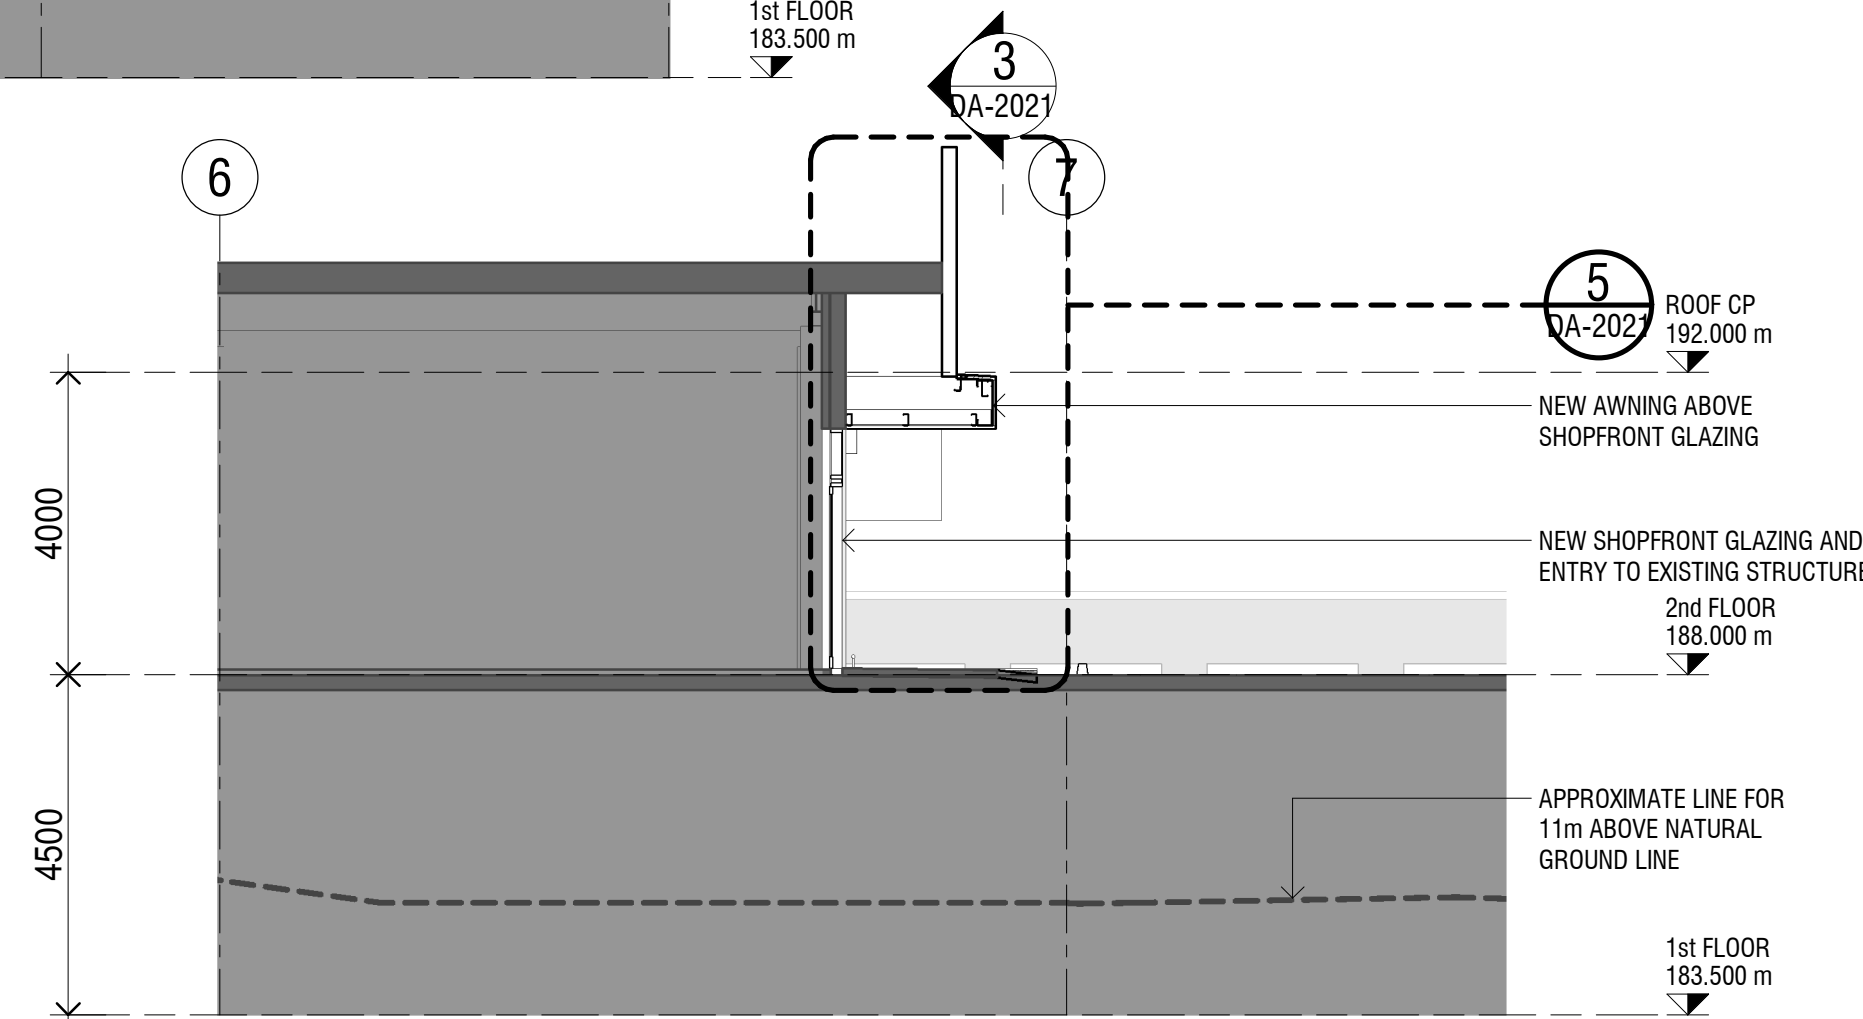

4 SECTION - AWNING
DA-1021 1 : 100

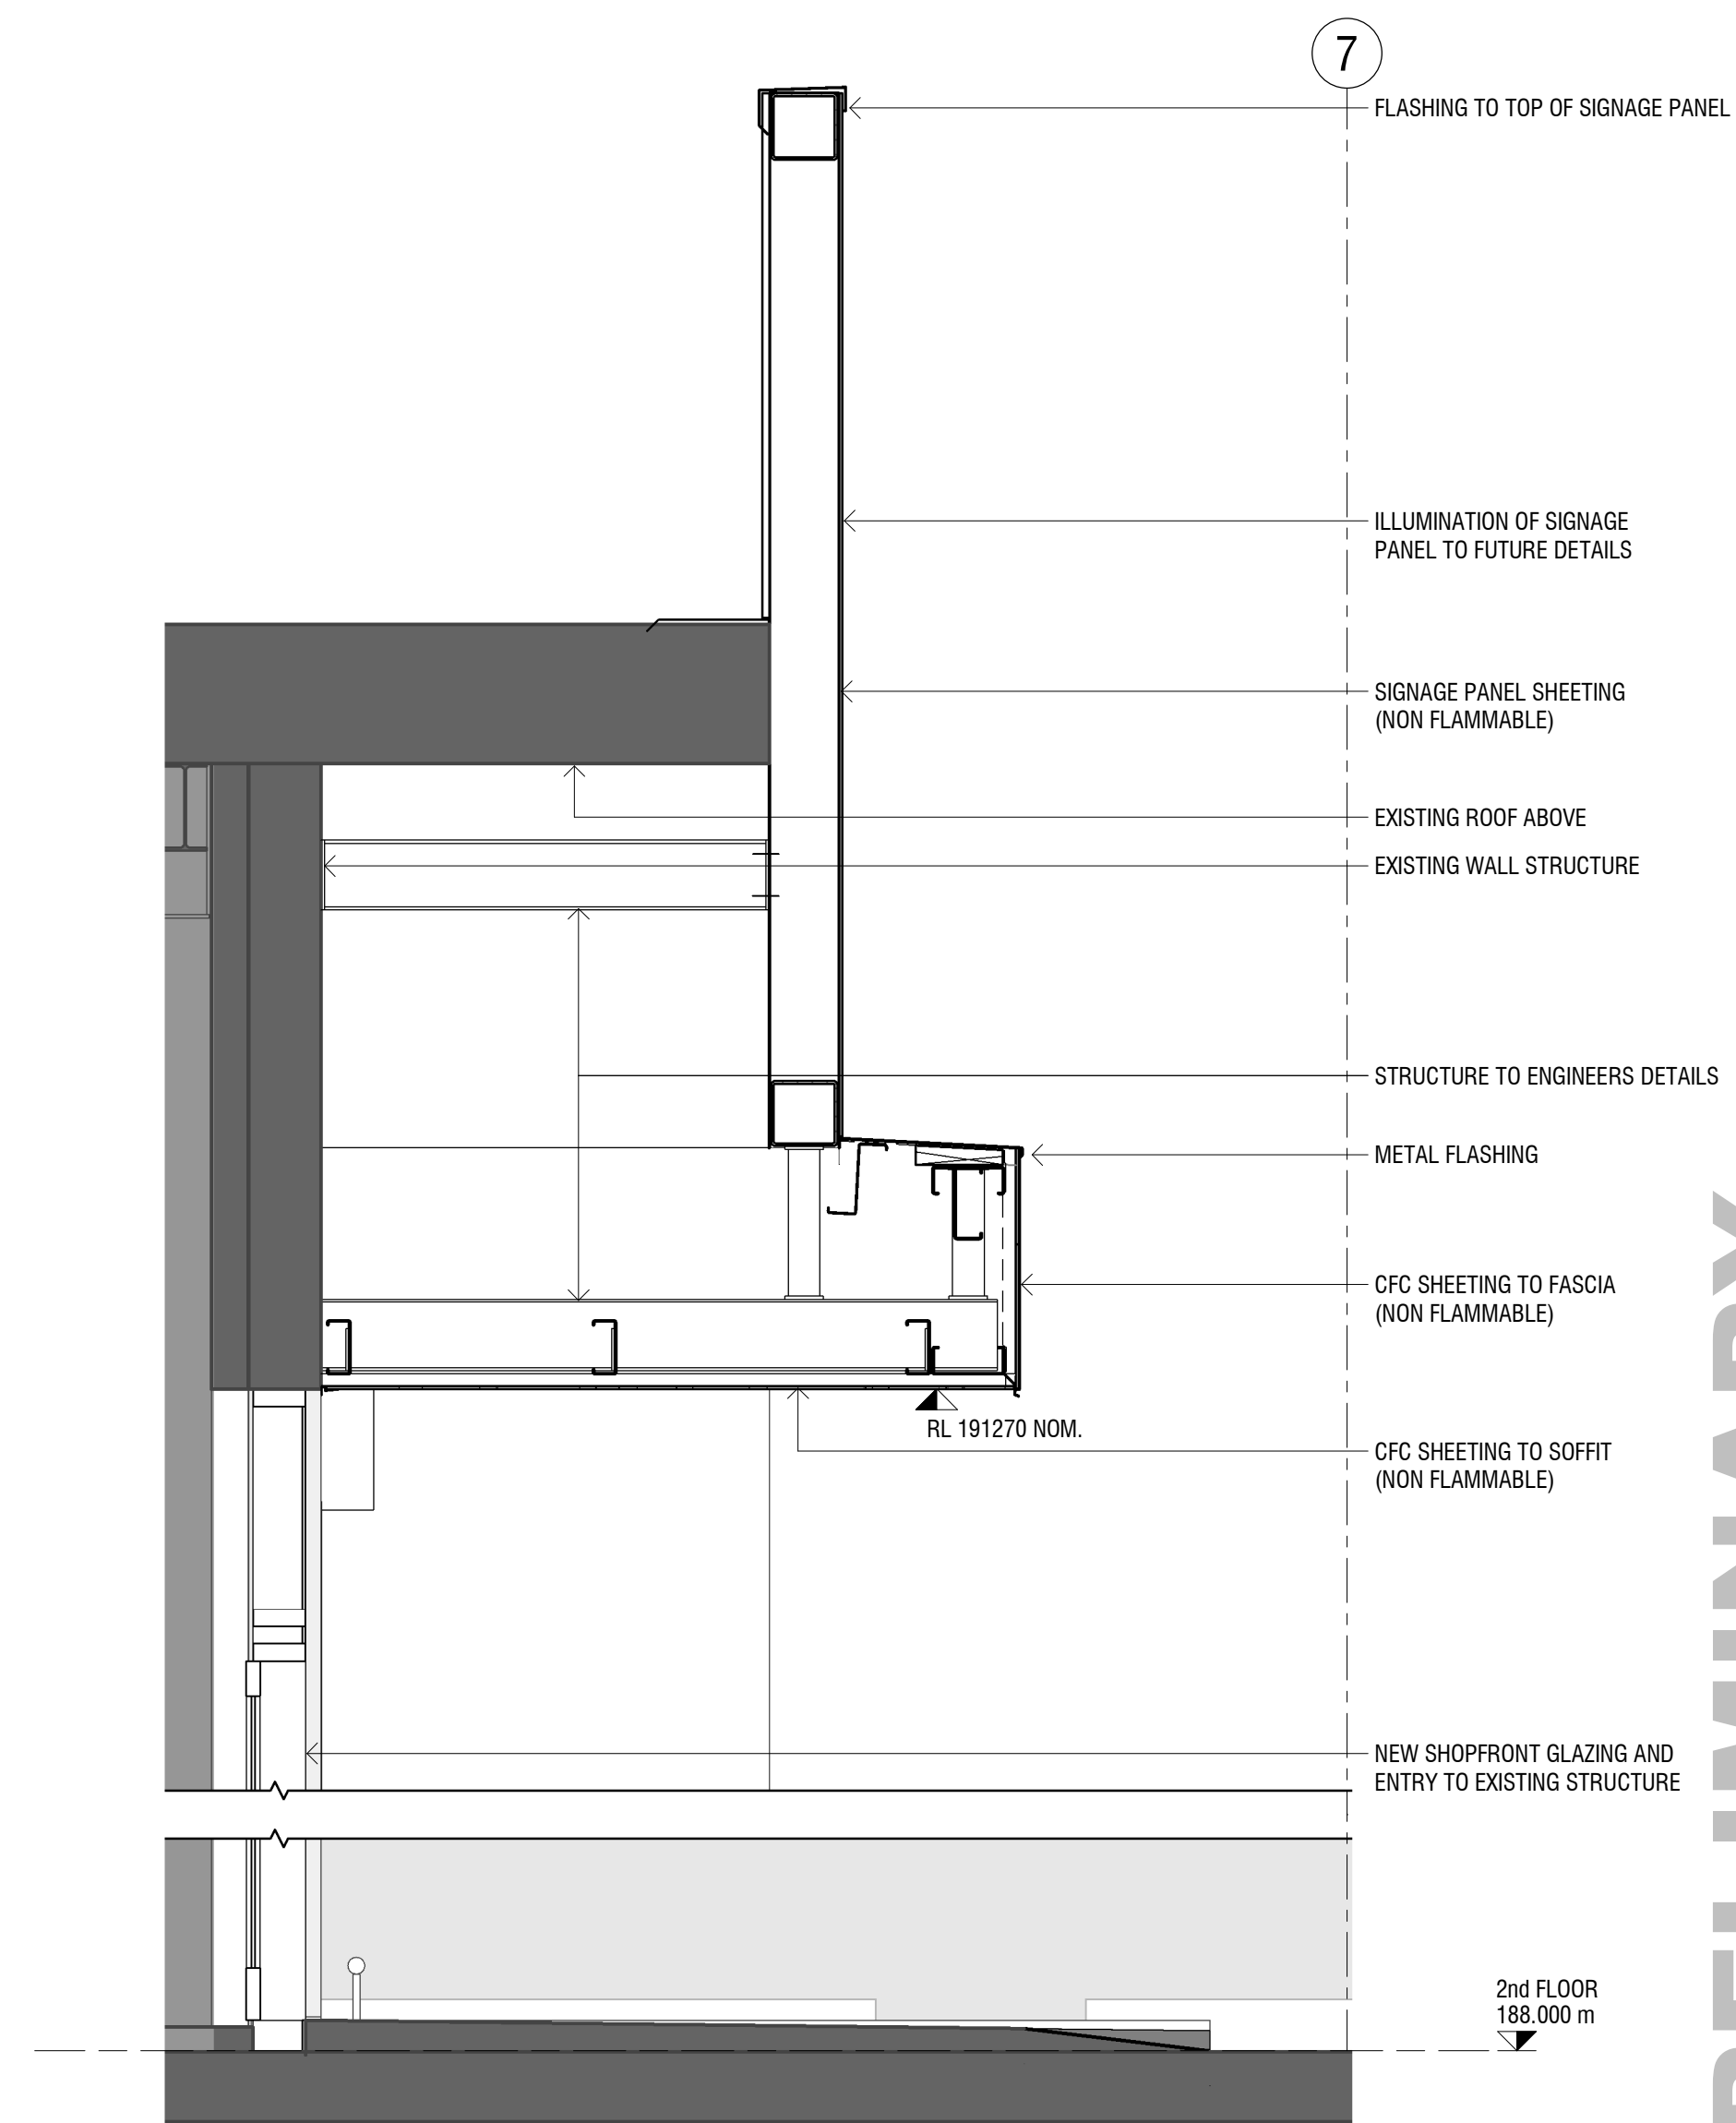

5 SECTION - AWNING
DA-2021 1 : 20

LEGEND
EXPANSION OF EXISTING BUILDING ROOF AREA

northern beaches council
THIS PLAN IS TO BE READ IN CONJUNCTION WITH THE CONDITIONS OF DEVELOPMENT CONSENT
DADA2024/0690

Do not scale this drawing. Verify all dimensions on site before commencing any work. Copyright © 2024 Buchan. This drawing remains the property of The Buchan Group Australia Pty Ltd. Reproduction in whole or in part without prior consent is forbidden.

File

Project
BELROSE SUPERCENTRE
NIANGALA CLOSE, BELROSE, NSW, 2085

Project Number
722019

Status
Date Plotted 21/05/2024 11:46:07 AM
Date Issued 21.05.2024
Scale As indicated @A1
0 10 20 30 40 50M

Drawing Title
AWNING EXTENSION - SECTIONS

Drawing Number
DA-2021

Revision
B

BUCHAN
Brisbane Studio
+ 61 7 3859 9222 / buchangroup.com.au