


NORTHERN BEACHES
COUNCIL

THIS PLAN IS TO BE READ IN
CONJUNCTION WITH

Endorsement Date: 5/09/2018

DA2018/540

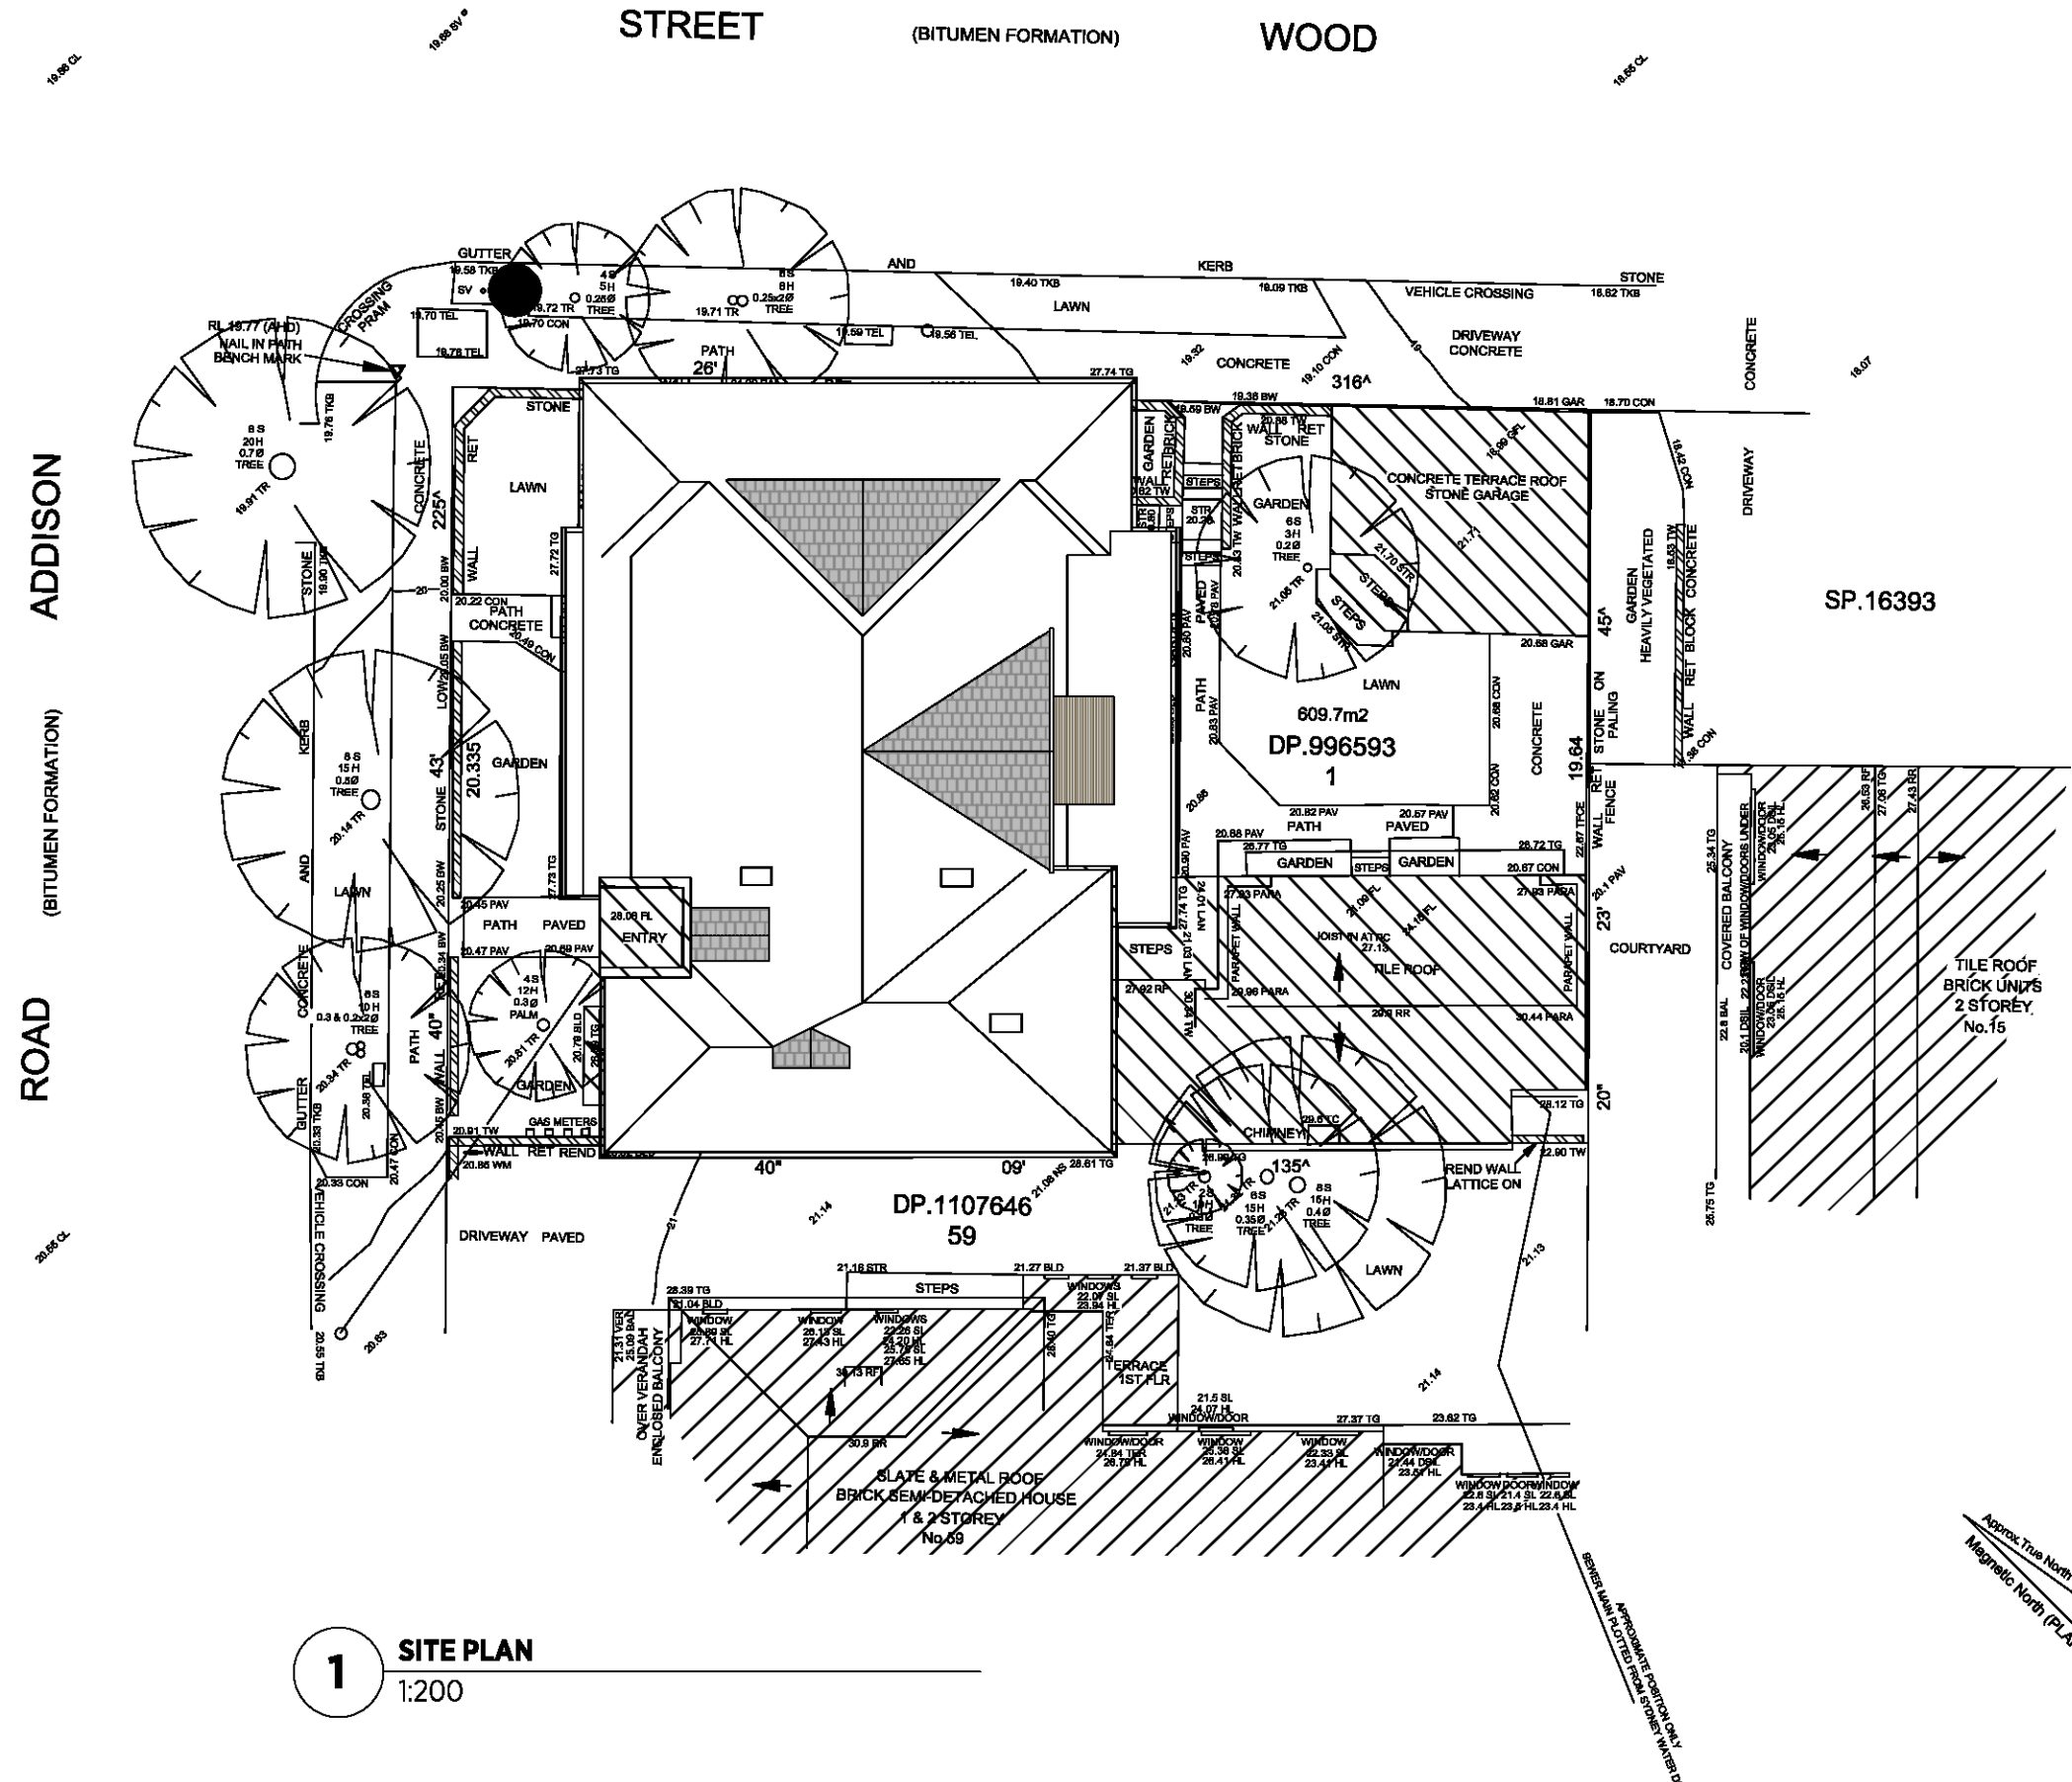

ARCHITECT
JEROME CATEAUX ARCHITECT

2 HOWSE CRESCENT CROMER HEIGHTS NSW 2099
T 0434 057 425 E jmcateaux@gmail.com
ABN 74 830 265 213 NSW REG 8776

THIS DRAWING IS FOR THE PURPOSE OF A DEVELOPMENT APPLICATION ONLY. THIS DRAWING IS NOT FOR CONSTRUCTION.
DO NOT SCALE DRAWINGS. DIMENSIONS GOVERN. THIS DRAWING SHOULD BE READ IN CONJUNCTION WITH ALL RELEVANT
CONTRACTS, SPECIFICATION, REPORTS AND DRAWINGS.
COPYRIGHT OF THIS DRAWING IS VESTED IN JEROME CATEAUX ARCHITECT.

PROJECT
WEEMALA RESIDENCE
57 ADDISON ROAD, MANLY, NSW, 2095

PROJECT NUMBER	DATE	DRAWN	SHEET SCALE	SHEET SIZE	NORTH
1307	03.2015	JC	1:200	A3	

SHEET TITLE
SITE PLAN


NOTE

SHEET NUMBER
DA02

ISSUE
A

A	26.02.18	ISSUE FOR DEVELOPMENT APPLICATION
ISSUE	DATE	DESCRIPTION

DA2018/540

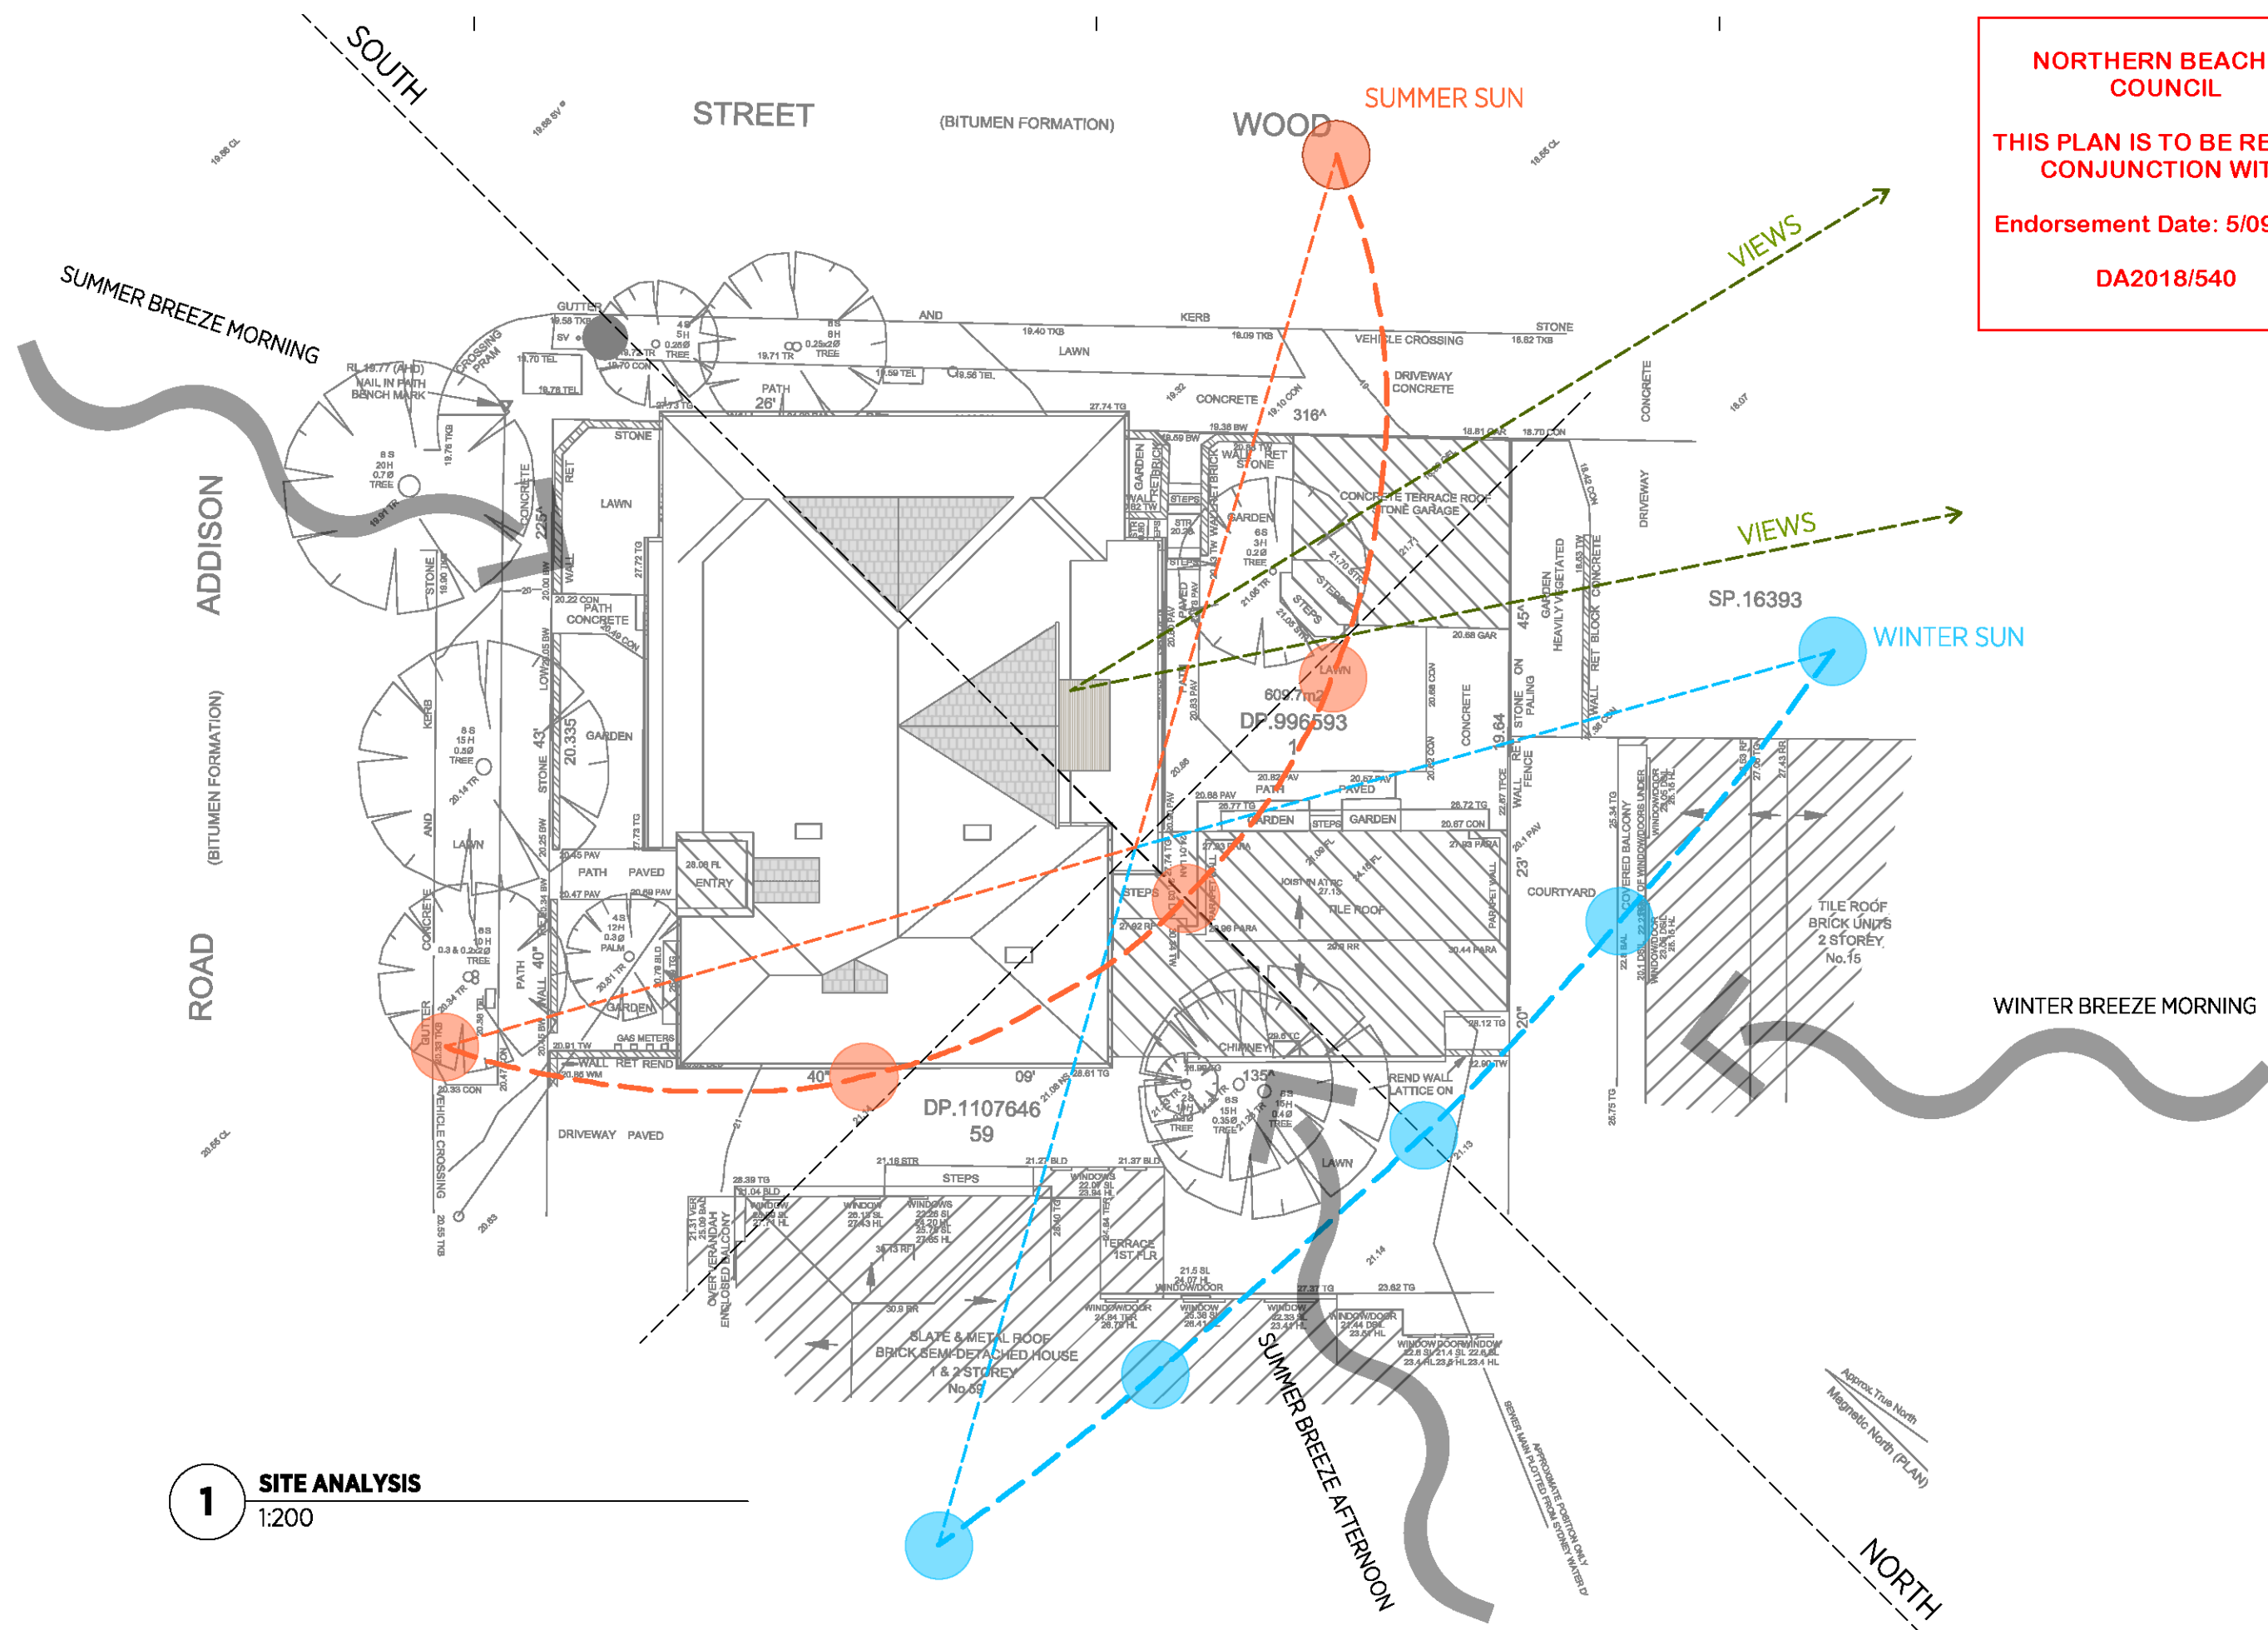

1:200


THIS DRAWING IS FOR THE PURPOSE OF A DEVELOPMENT APPLICATION ONLY. THIS DRAWING IS NOT FOR CONSTRUCTION.
DO NOT SCALE DRAWINGS. DIMENSIONS GOVERN. THIS DRAWING SHOULD BE READ IN CONJUNCTION WITH ALL RELEVANT
CONTRACTS, SPECIFICATION, REPORTS AND DRAWINGS.
COPYRIGHT OF THIS DRAWING IS VESTED IN JEROME CATEAUX ARCHITECT.

PROJECT NUMBER	DATE	DRAWN	SHEET SCALE	SHEET SIZE	NORTH
1307	03.2015	JC	1:200	A3	

NOTE

ISSUE
A

ISSUE	DATE	DESCRIPTION
A	26.02.18	ISSUE FOR DEVELOPMENT APPLICATION

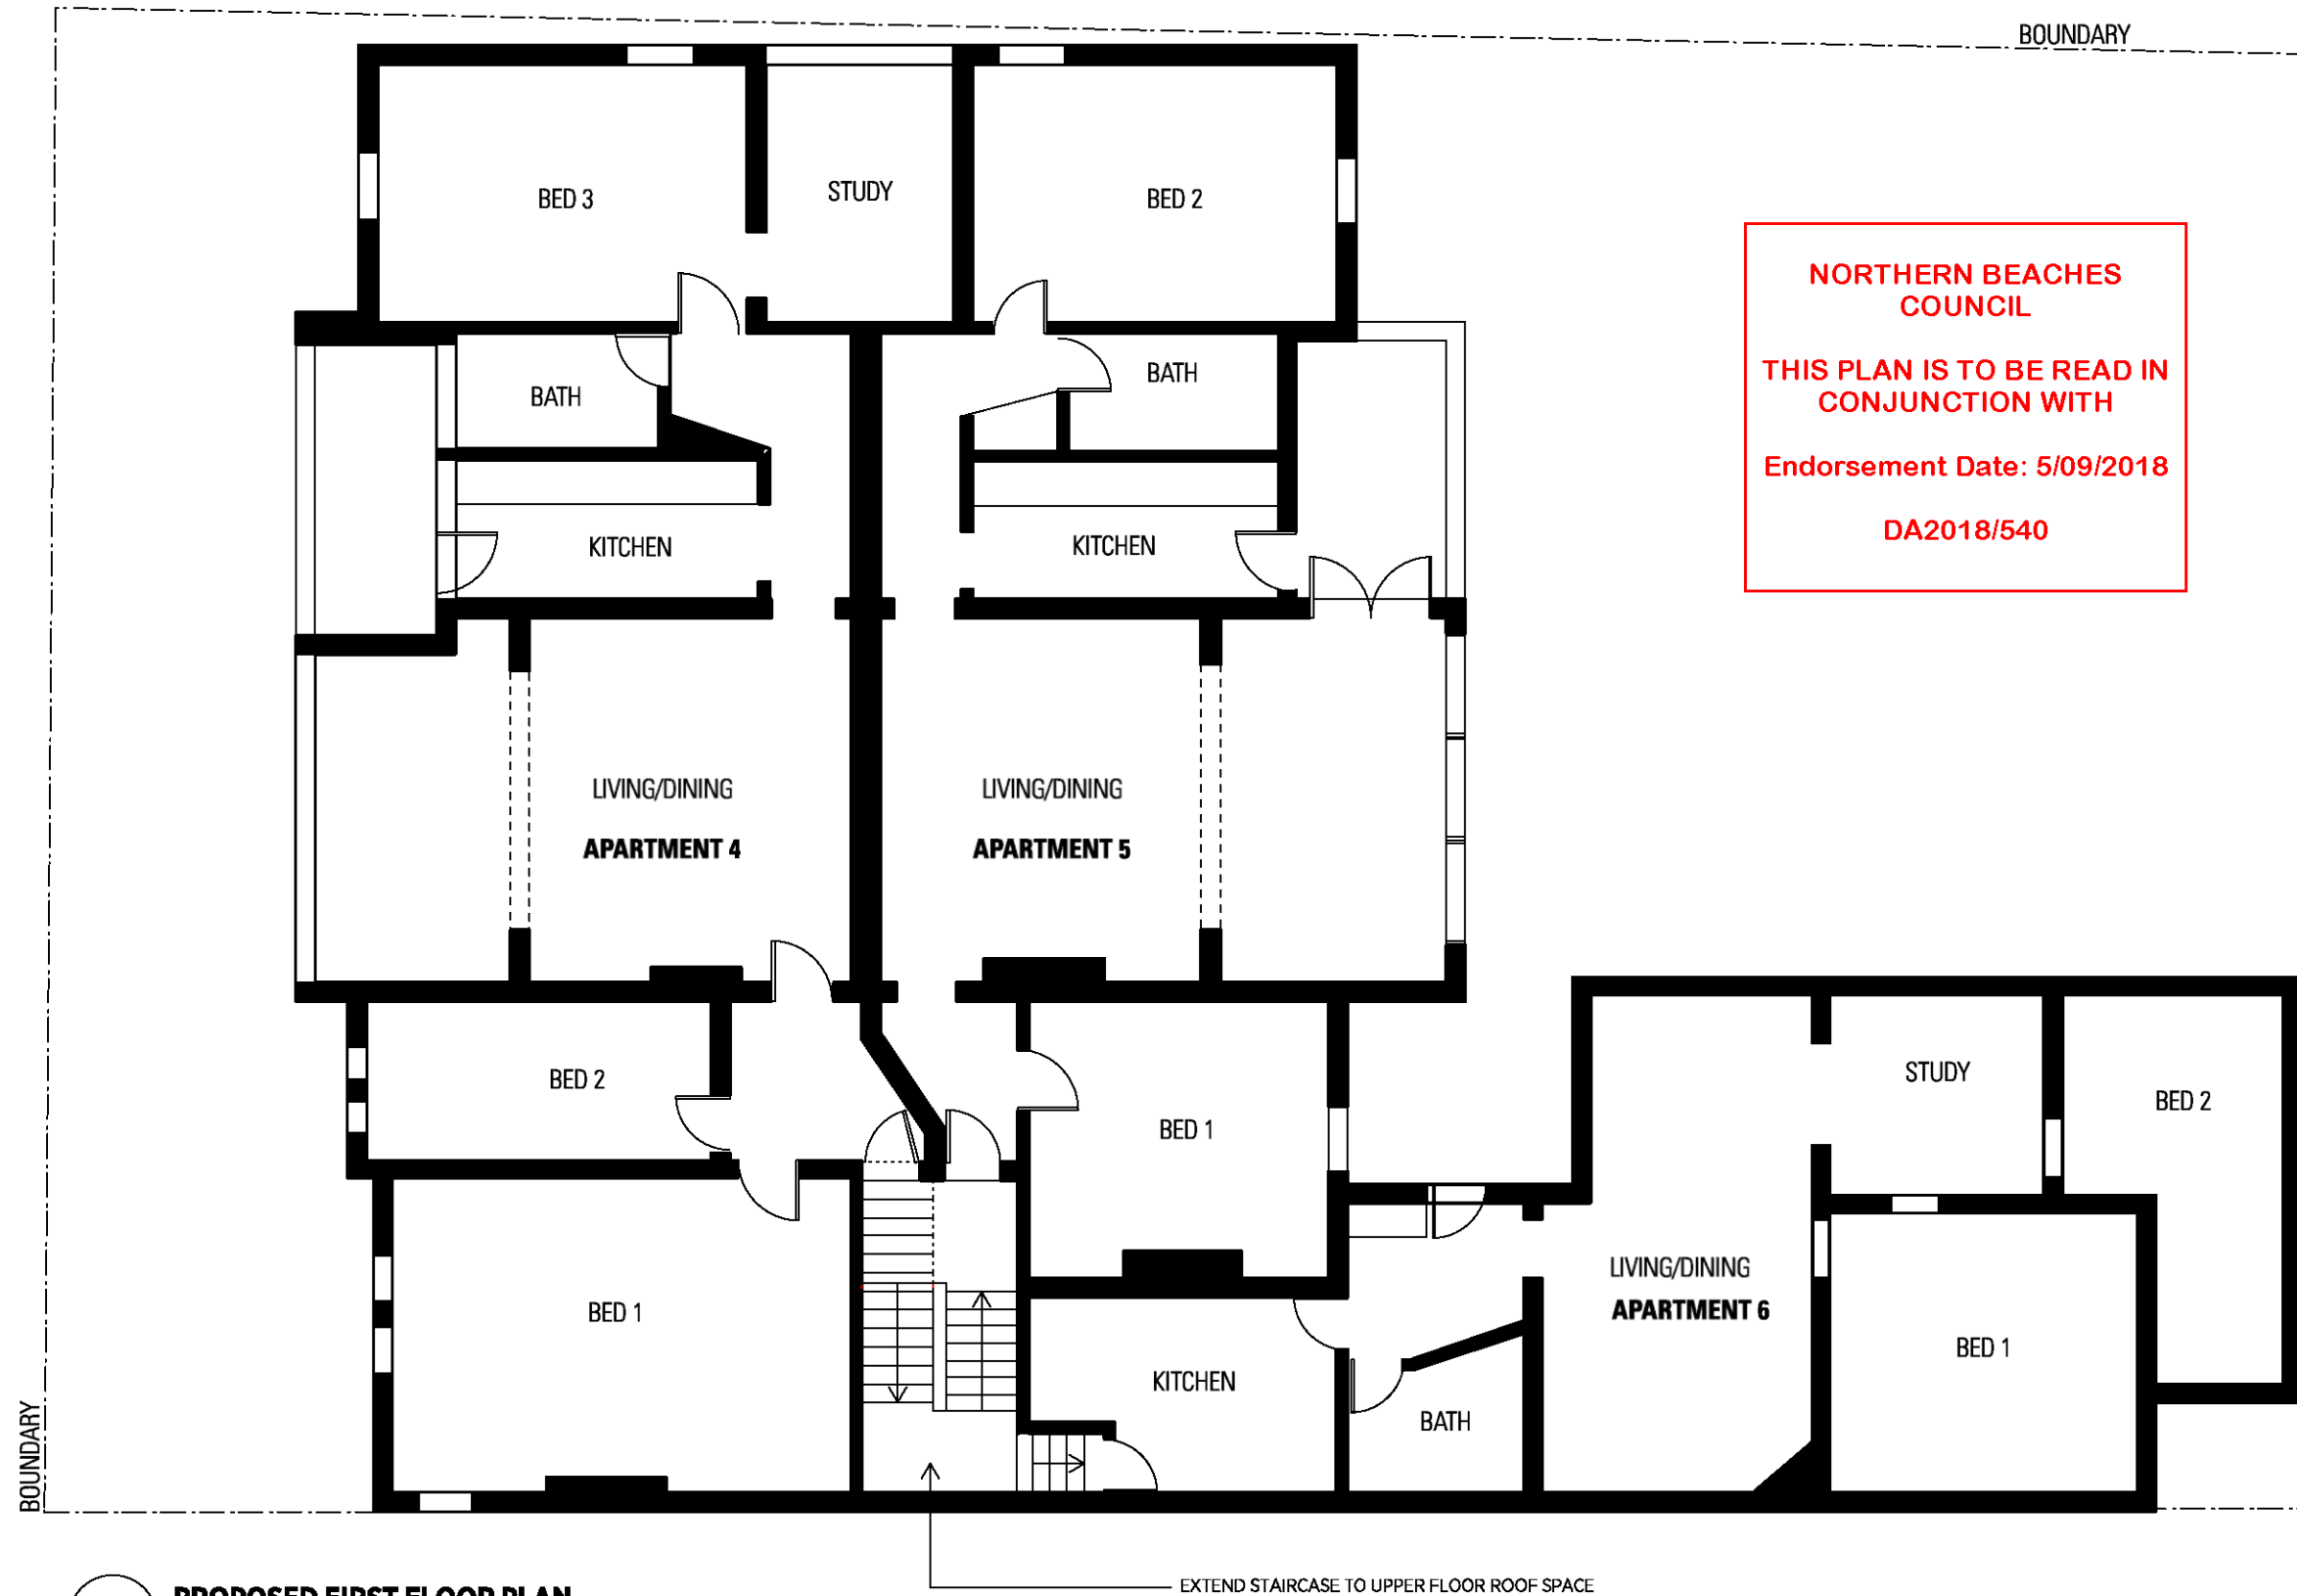

1 **PROPOSED FIRST FLOOR PLAN**
1:100

ISSUE	DATE	DESCRIPTION
A	26.02.18	ISSUE FOR DEVELOPMENT APPLICATION

ARCHITECT

JEROME CATEAUX ARCHITECT

2 HOWSE CRESCENT CROMER HEIGHTS NSW 2099

T 0434 057 425 E jmcateaux@gmail.com

ABN 74 830 265 213 NSW REG 8776

THIS DRAWING IS FOR THE PURPOSE OF A DEVELOPMENT APPLICATION ONLY. THIS DRAWING IS NOT FOR CONSTRUCTION. DO NOT SCALE DRAWINGS. DIMENSIONS GOVERN. THIS DRAWING SHOULD BE READ IN CONJUNCTION WITH ALL RELEVANT CONTRACTS, SPECIFICATION, REPORTS AND DRAWINGS.

COPYRIGHT OF THIS DRAWING IS VESTED IN JEROME CATEAUX ARCHITECT

PROJECT


WEEMALA RESIDENCE

57 ADDISON ROAD, MANLY, NSW, 2095


PROJECT NUMBER	DATE	DRAWN	SHEET SCALE	SHEET SIZE	NORTH
1307	03.2015	JC	1:100	A3	

SHEET TITLE	PROPOSED FIRST FLOOR PLAN	
NOTE		

SHEET NUMBER	ISSUE
DA05	A

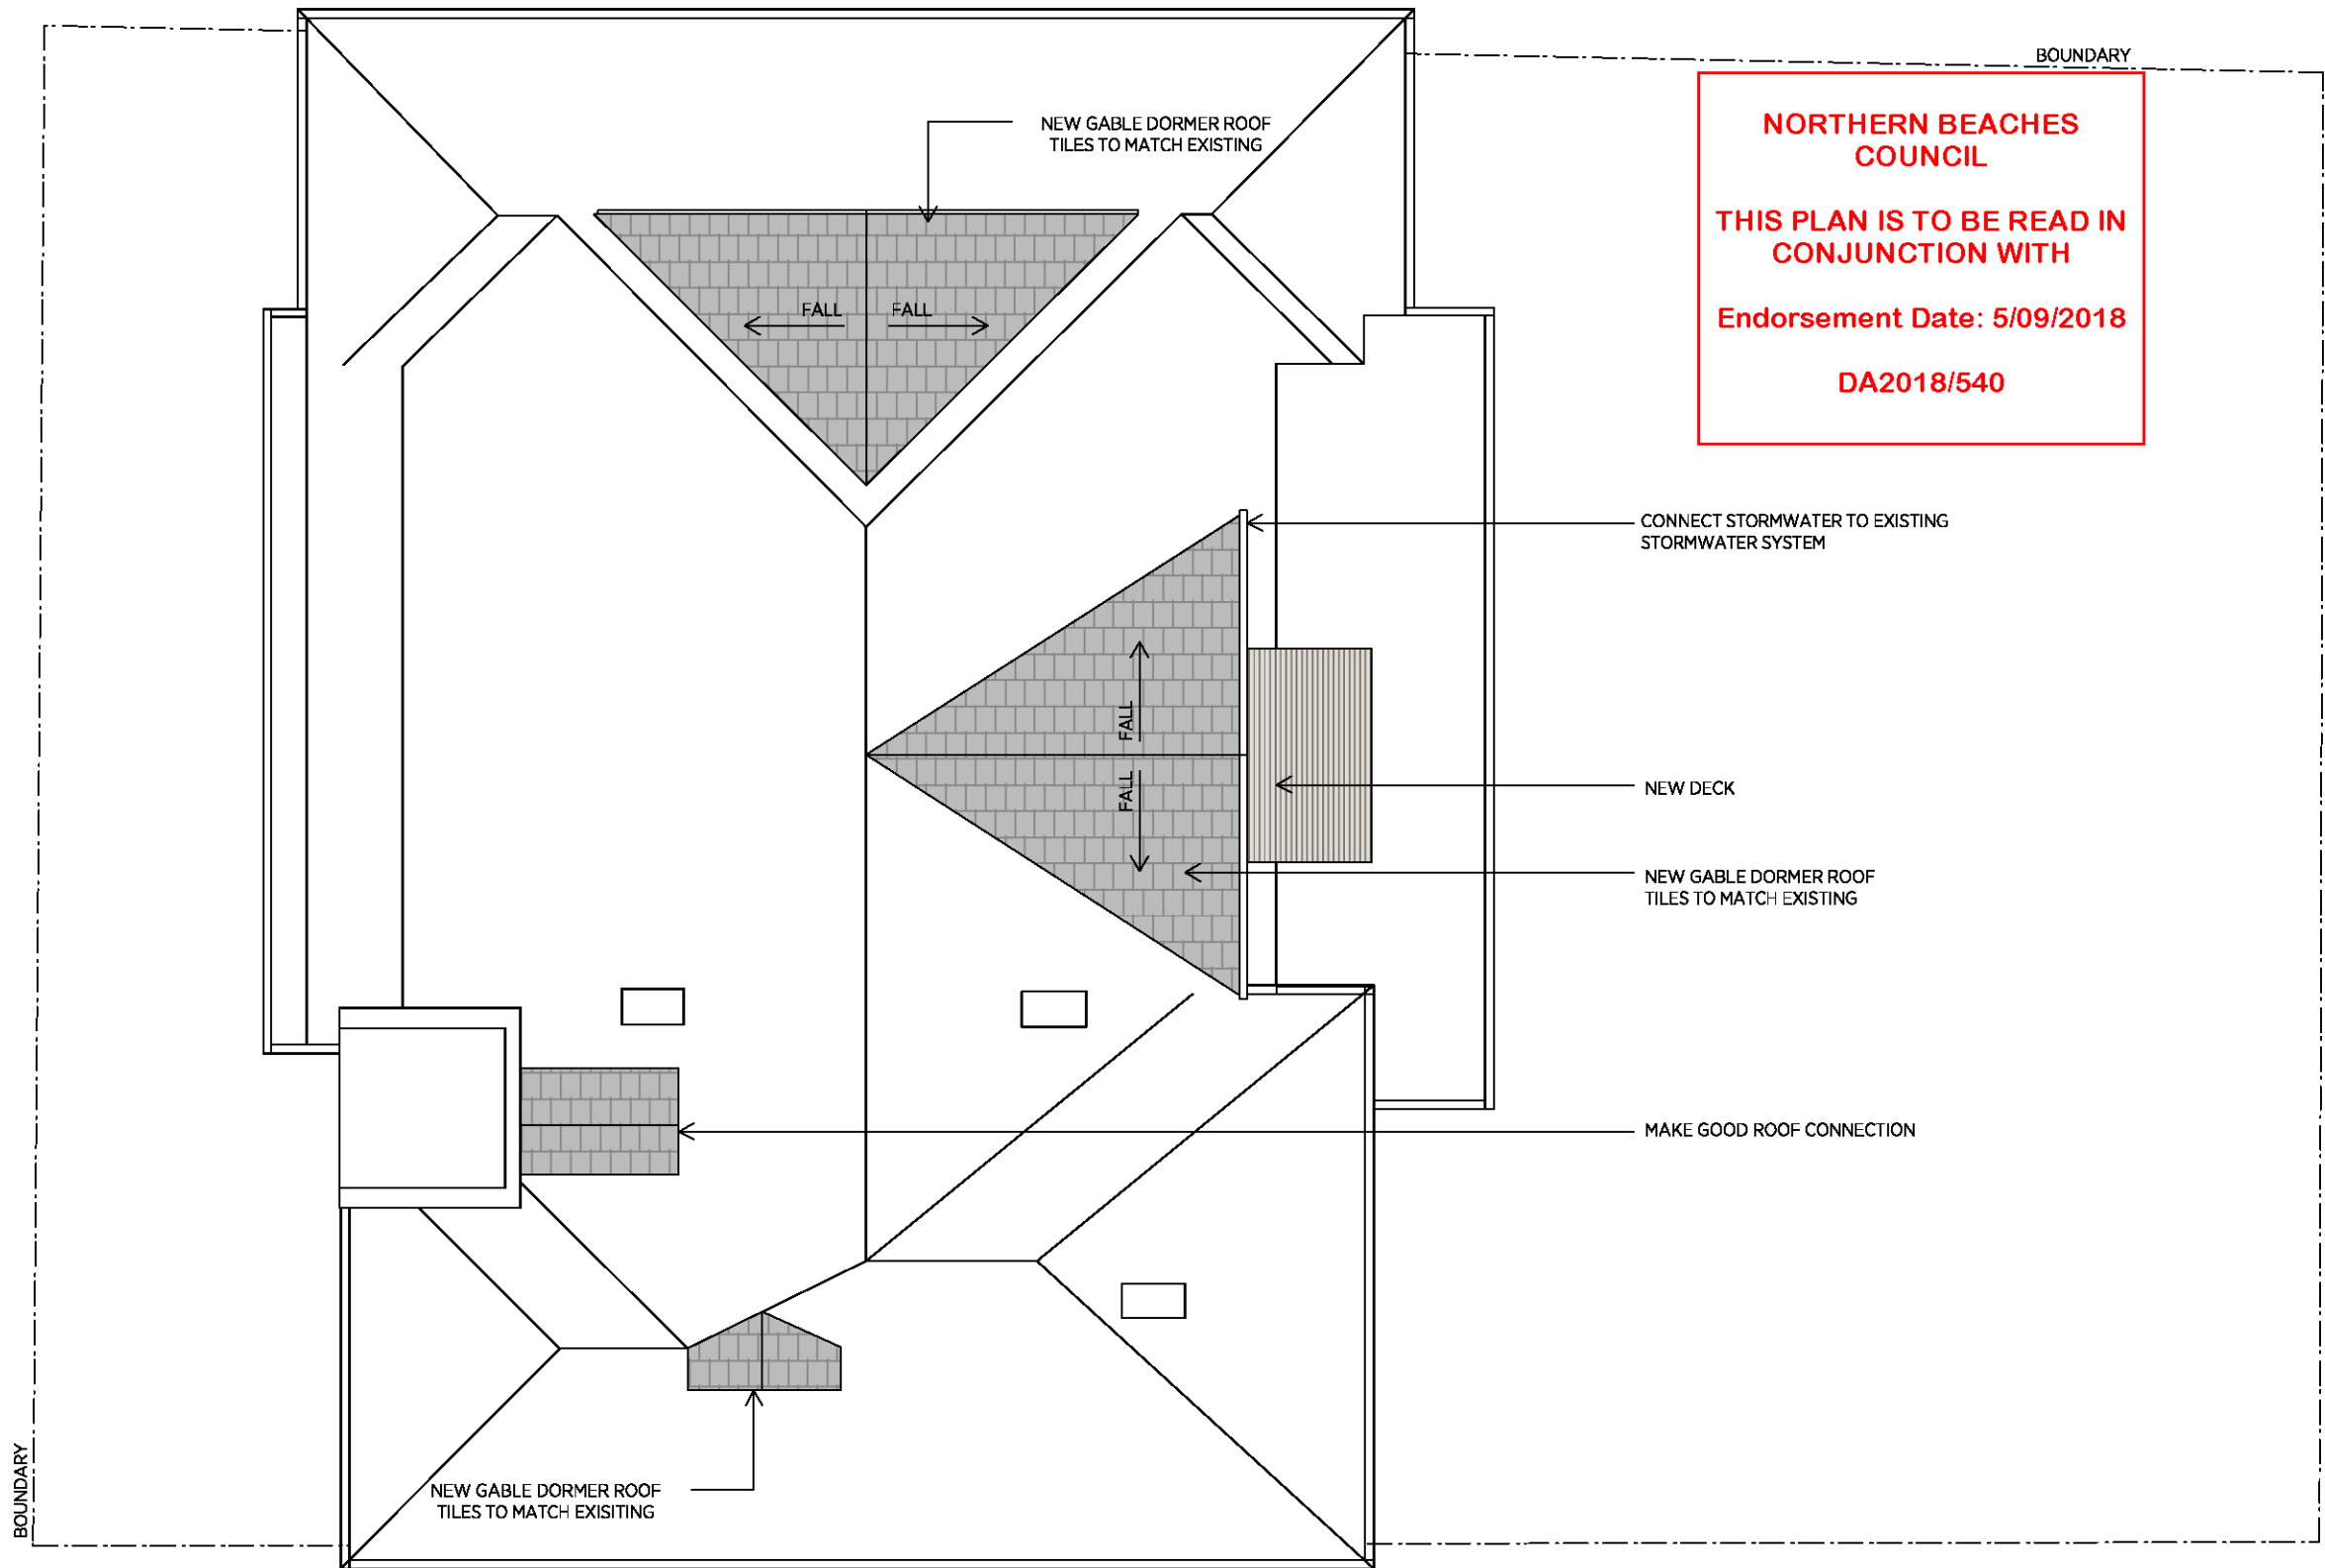

1 **ROOF PLAN**
1:200

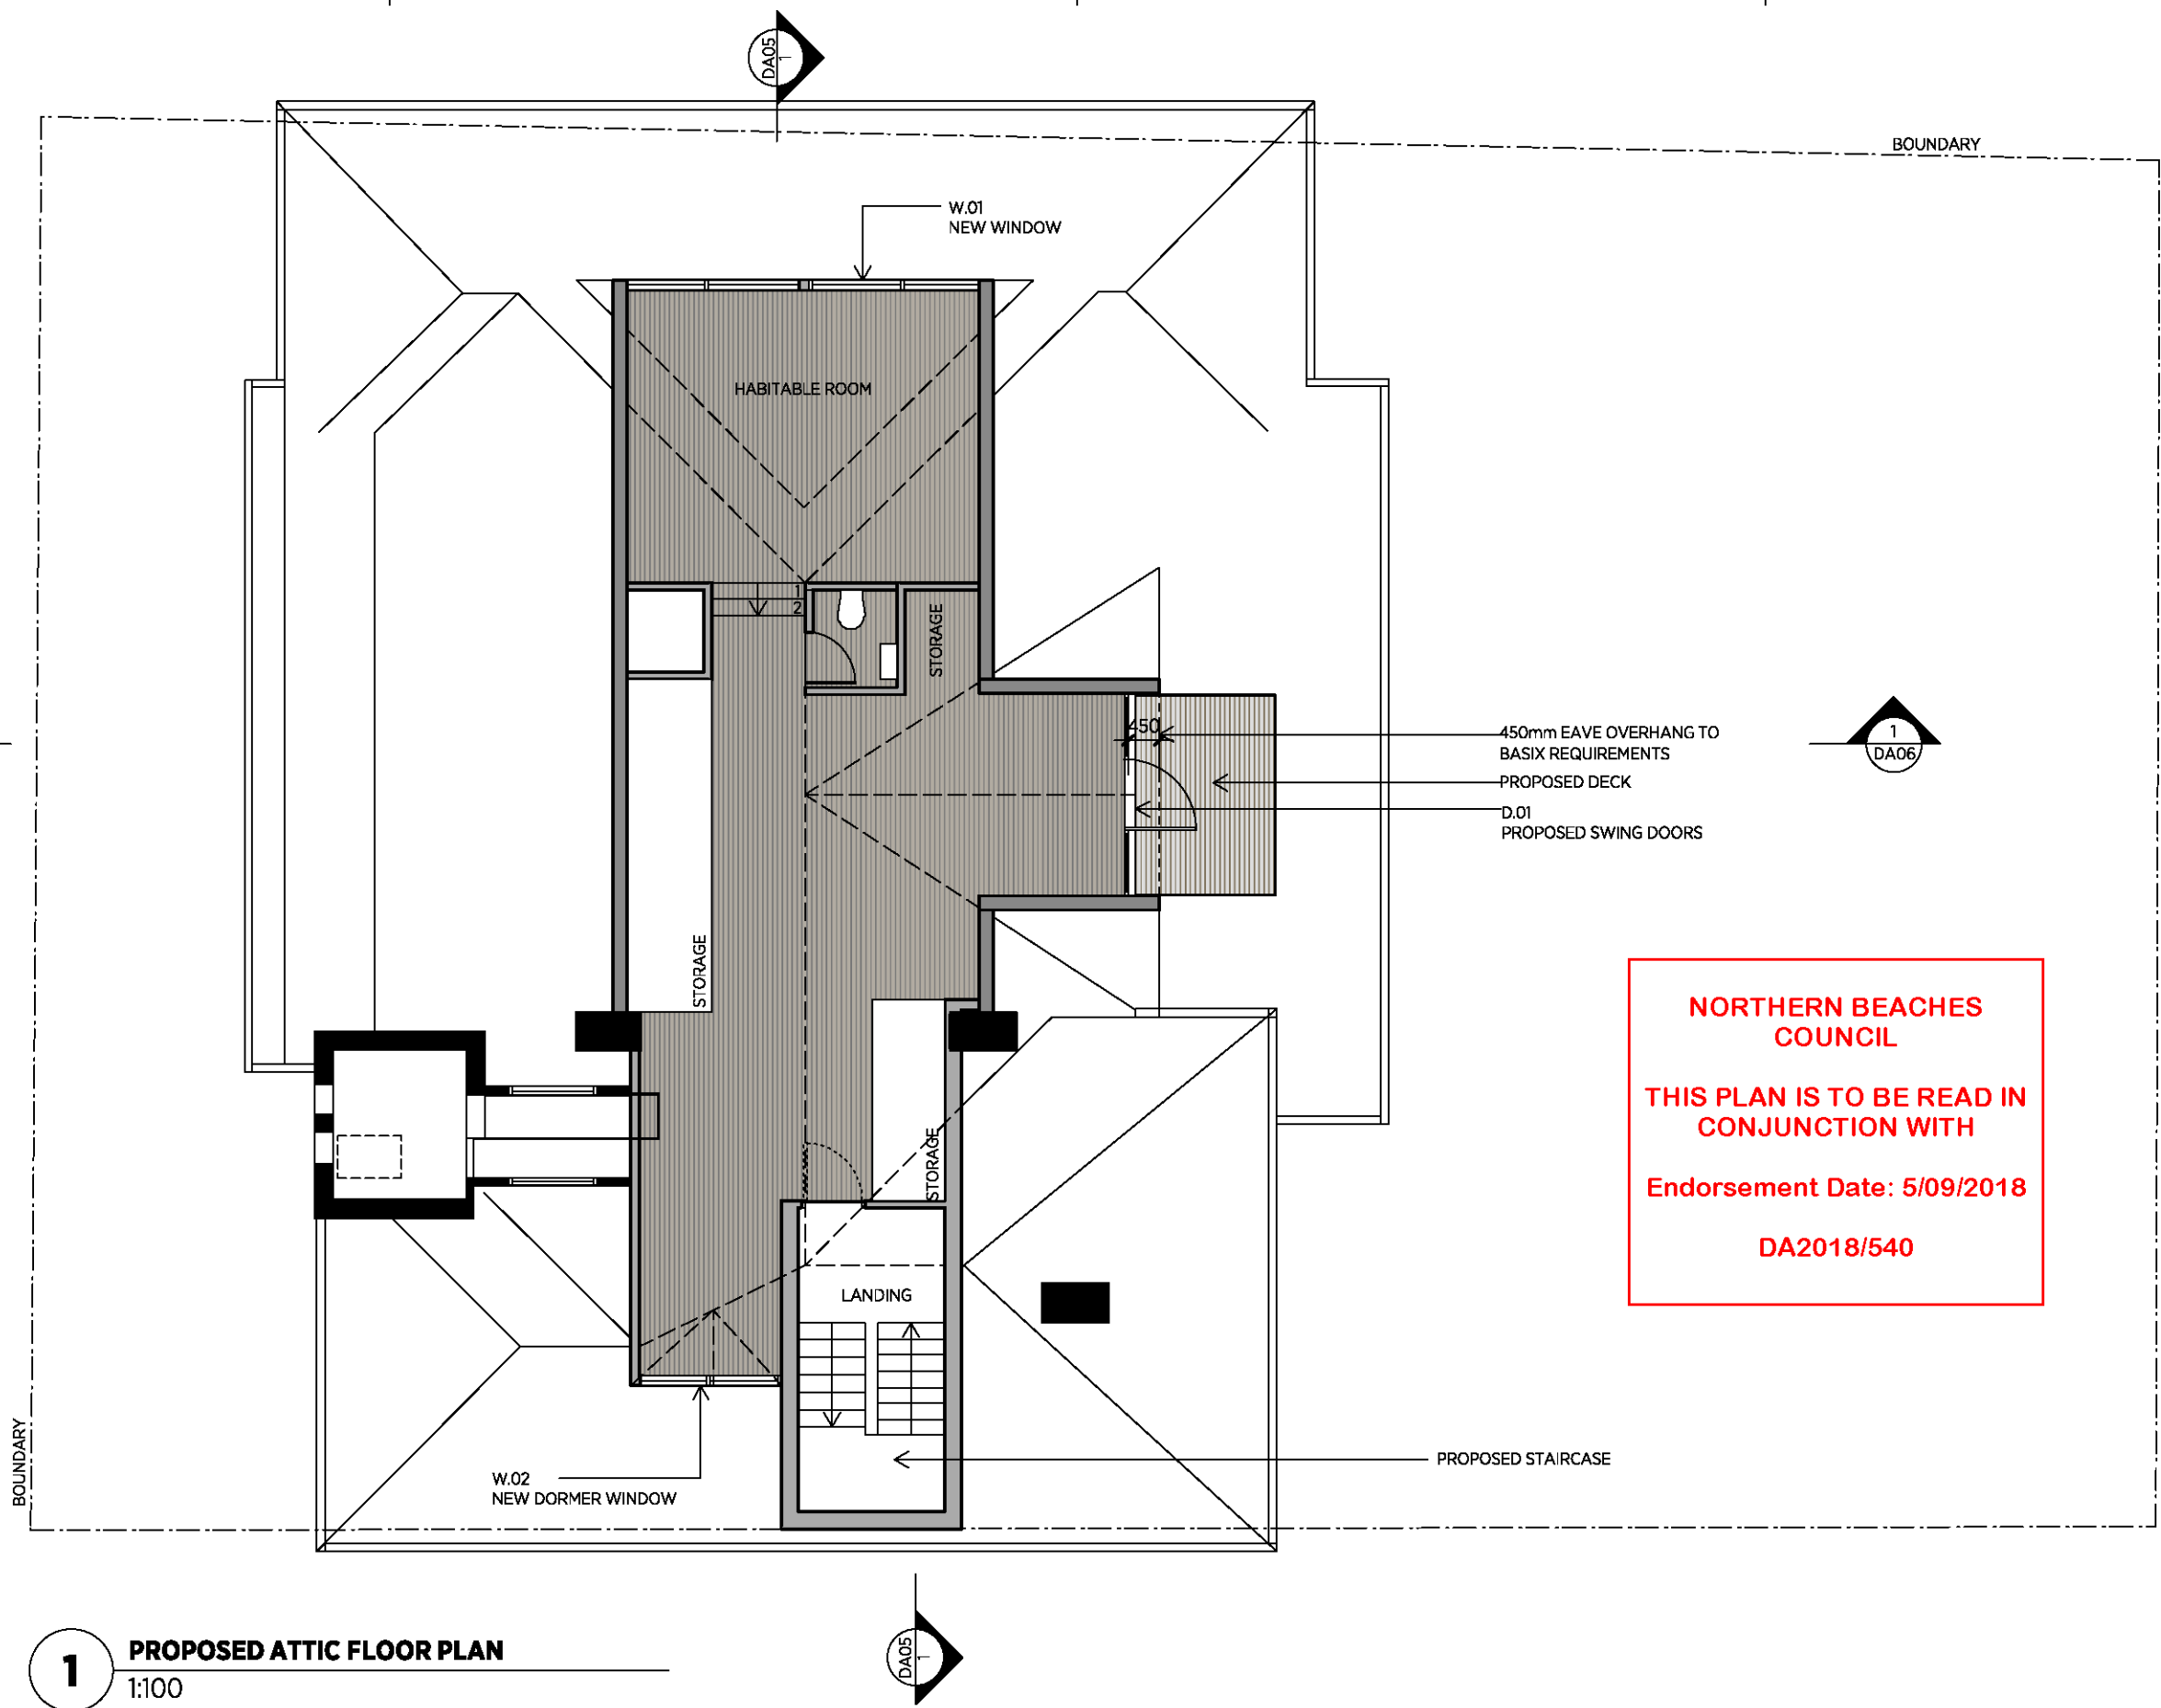

ISSUE	DATE	DESCRIPTION
A	26.02.18	ISSUE FOR DEVELOPMENT APPLICATION

LEGEND	
	GLASS
	PROPOSED LIGHTWEIGHT CLADDING
	PROPOSED LIGHTWEIGHT STRUCTURE
	EXISTING
	DEMOLITION


ARCHITECT
JEROME CATEAUX ARCHITECT
2 HOWSE CRESCENT CROMER HEIGHTS NSW 2099
T 0434 057 425 E jmcateaux@gmail.com
ABN 74 830 265 213 NSW REG 8776

THIS DRAWING IS FOR THE PURPOSE OF A DEVELOPMENT APPLICATION ONLY. THIS DRAWING IS NOT FOR CONSTRUCTION. DO NOT SCALE DRAWINGS. DIMENSIONS GOVERN. THIS DRAWING SHOULD BE READ IN CONJUNCTION WITH ALL RELEVANT CONTRACTS, SPECIFICATION, REPORTS AND DRAWINGS.
COPYRIGHT OF THIS DRAWING IS VESTED IN JEROME CATEAUX ARCHITECT.

PROJECT		PROJECT NUMBER		DATE	DRAWN	SHEET SCALE	SHEET SIZE	NORTH
WEEMALA RESIDENCE		1307		03.2015	JC	1:100	A3	
57 ADDISON ROAD, MANLY, NSW, 2095								

SHEET TITLE	NOTE
PROPOSED ATTIC PLAN	

SHEET NUMBER	ISSUE
DA07	A

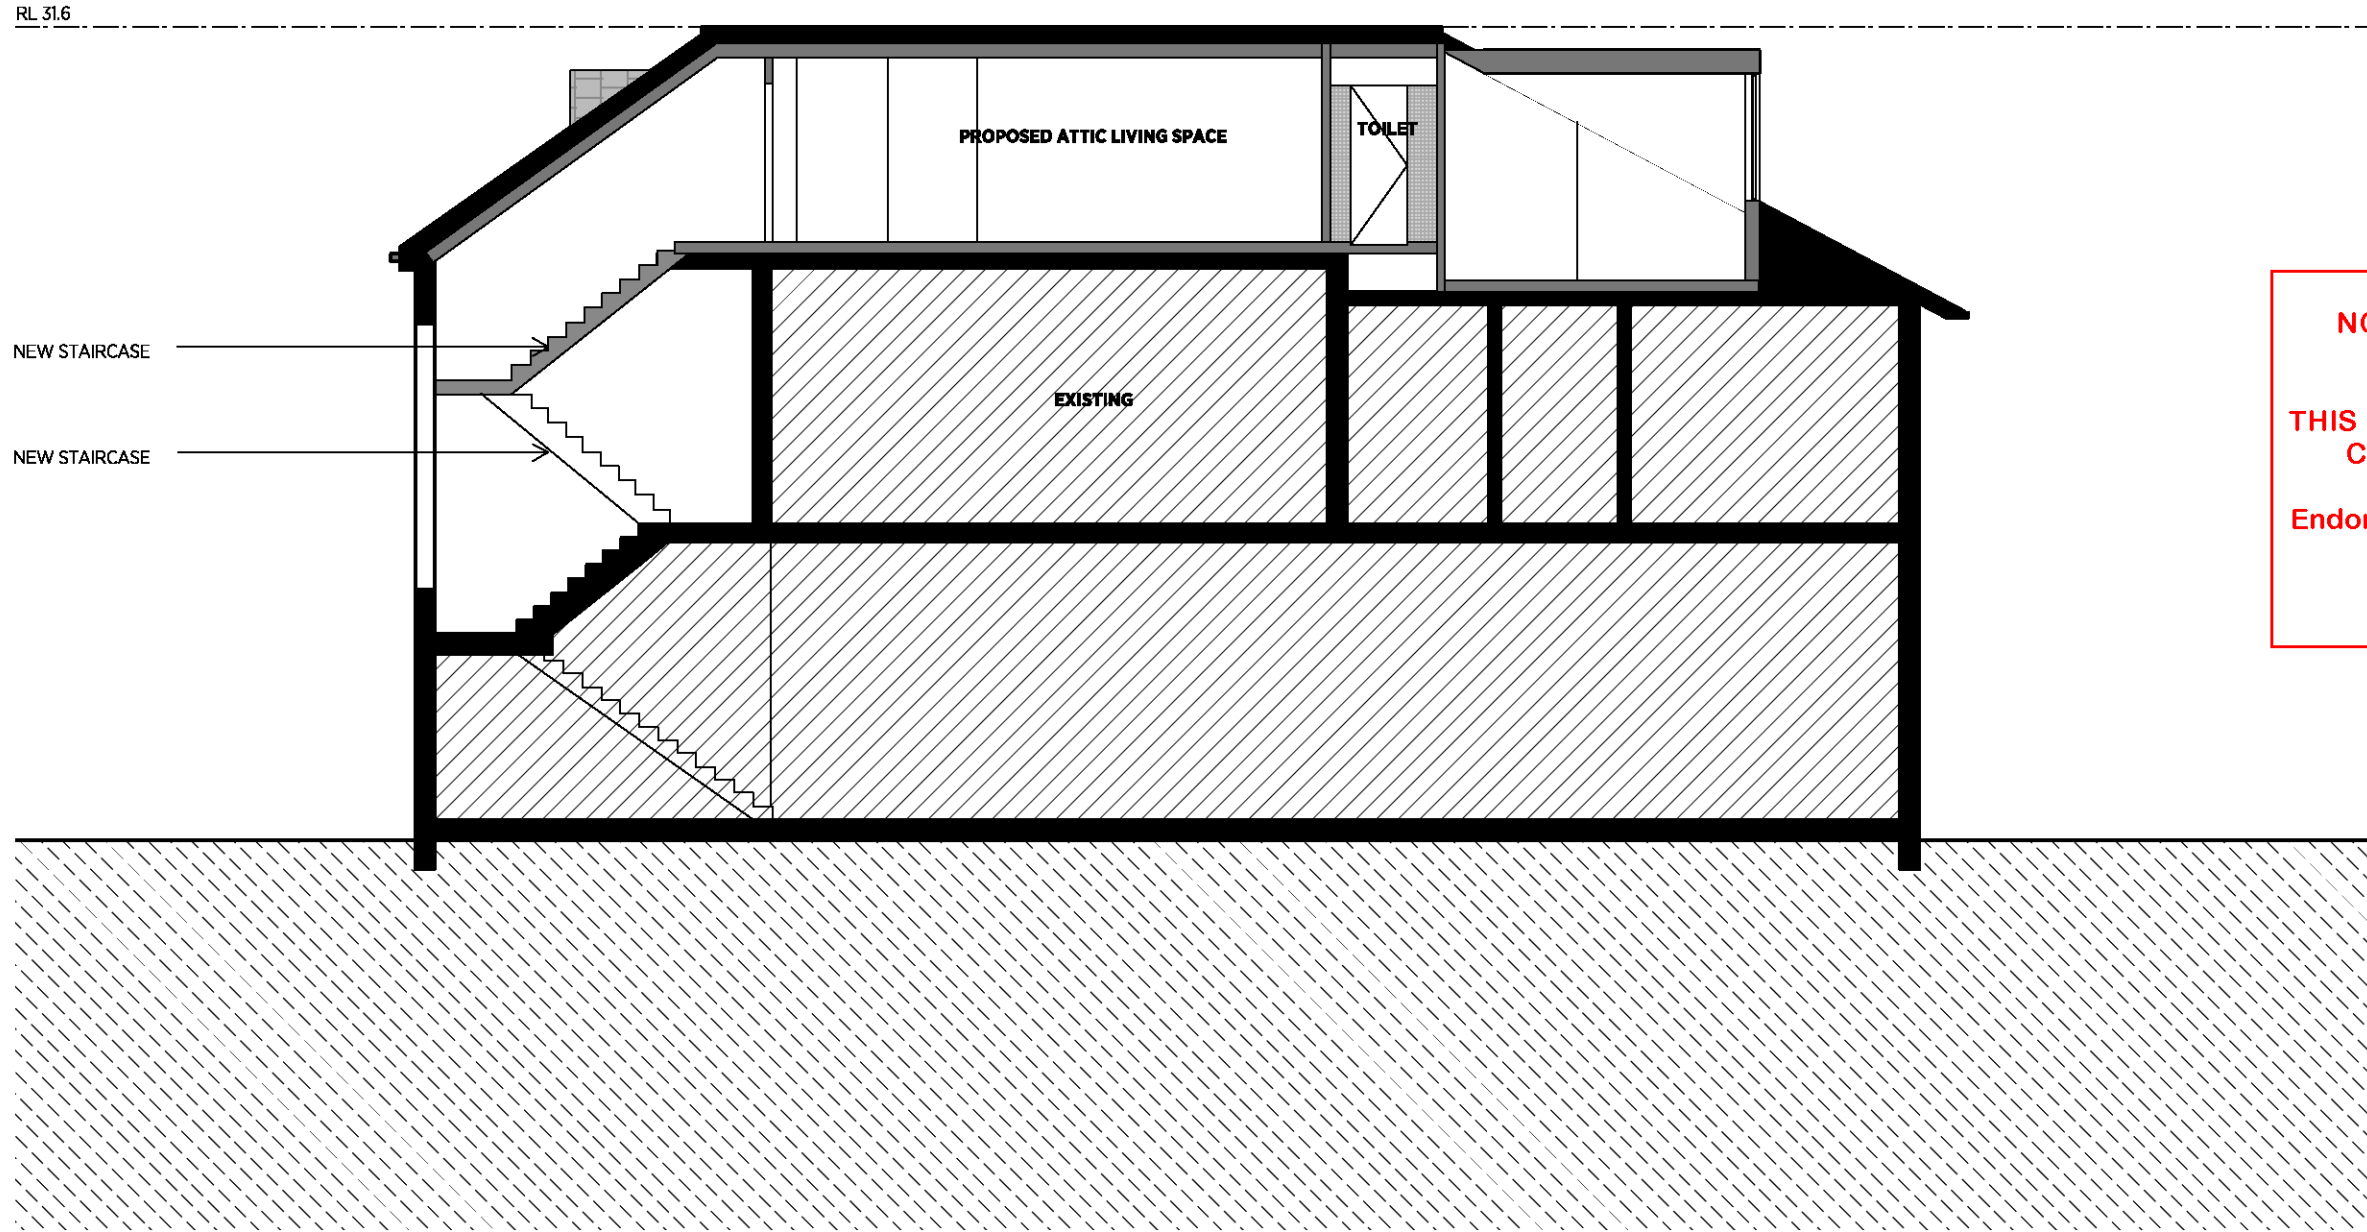

NORTHERN BEACHES
COUNCIL

THIS PLAN IS TO BE READ IN
CONJUNCTION WITH

Endorsement Date: 5/09/2018

DA2018/540

1 LONG SECTION
1:100

ISSUE	DATE	DESCRIPTION
A	26.02.18	ISSUE FOR DEVELOPMENT APPLICATION


LEGEND	
	GLASS
	PROPOSED LIGHTWEIGHT CLADDING
	PROPOSED LIGHTWEIGHT STRUCTURE
	EXISTING
	DEMOLITION

ARCHITECT	
JEROME CATEAUX ARCHITECT	
2 HOWSE CRESCENT CROMER HEIGHTS NSW 2099	
T 0434 057 425 E jmcateaux@gmail.com	
ABN 74 830 265 213 NSW REG 8776	
THIS DRAWING IS FOR THE PURPOSE OF A DEVELOPMENT APPLICATION ONLY. THIS DRAWING IS NOT FOR CONSTRUCTION. DO NOT SCALE DRAWINGS. DIMENSIONS GOVERN. THIS DRAWING SHOULD BE READ IN CONJUNCTION WITH ALL RELEVANT CONTRACTS, SPECIFICATION, REPORTS AND DRAWINGS.	
COPYRIGHT OF THIS DRAWING IS VESTED IN JEROME CATEAUX ARCHITECT.	

PROJECT

WEEMALA RESIDENCE

57 ADDISON ROAD, MANLY, NSW, 2095

PROJECT NUMBER	DATE	DRAWN	SHEET SCALE	SHEET SIZE	NORTH
1307	03.2015	JC	1:100	A3	


SHEET TITLE	
LONG SECTION	
NOTE	
SHEET NUMBER	ISSUE
DA08	A

NORTHERN BEACHES
COUNCIL

THIS PLAN IS TO BE READ IN
CONJUNCTION WITH

Endorsement Date: 5/09/2018

DA2018/540

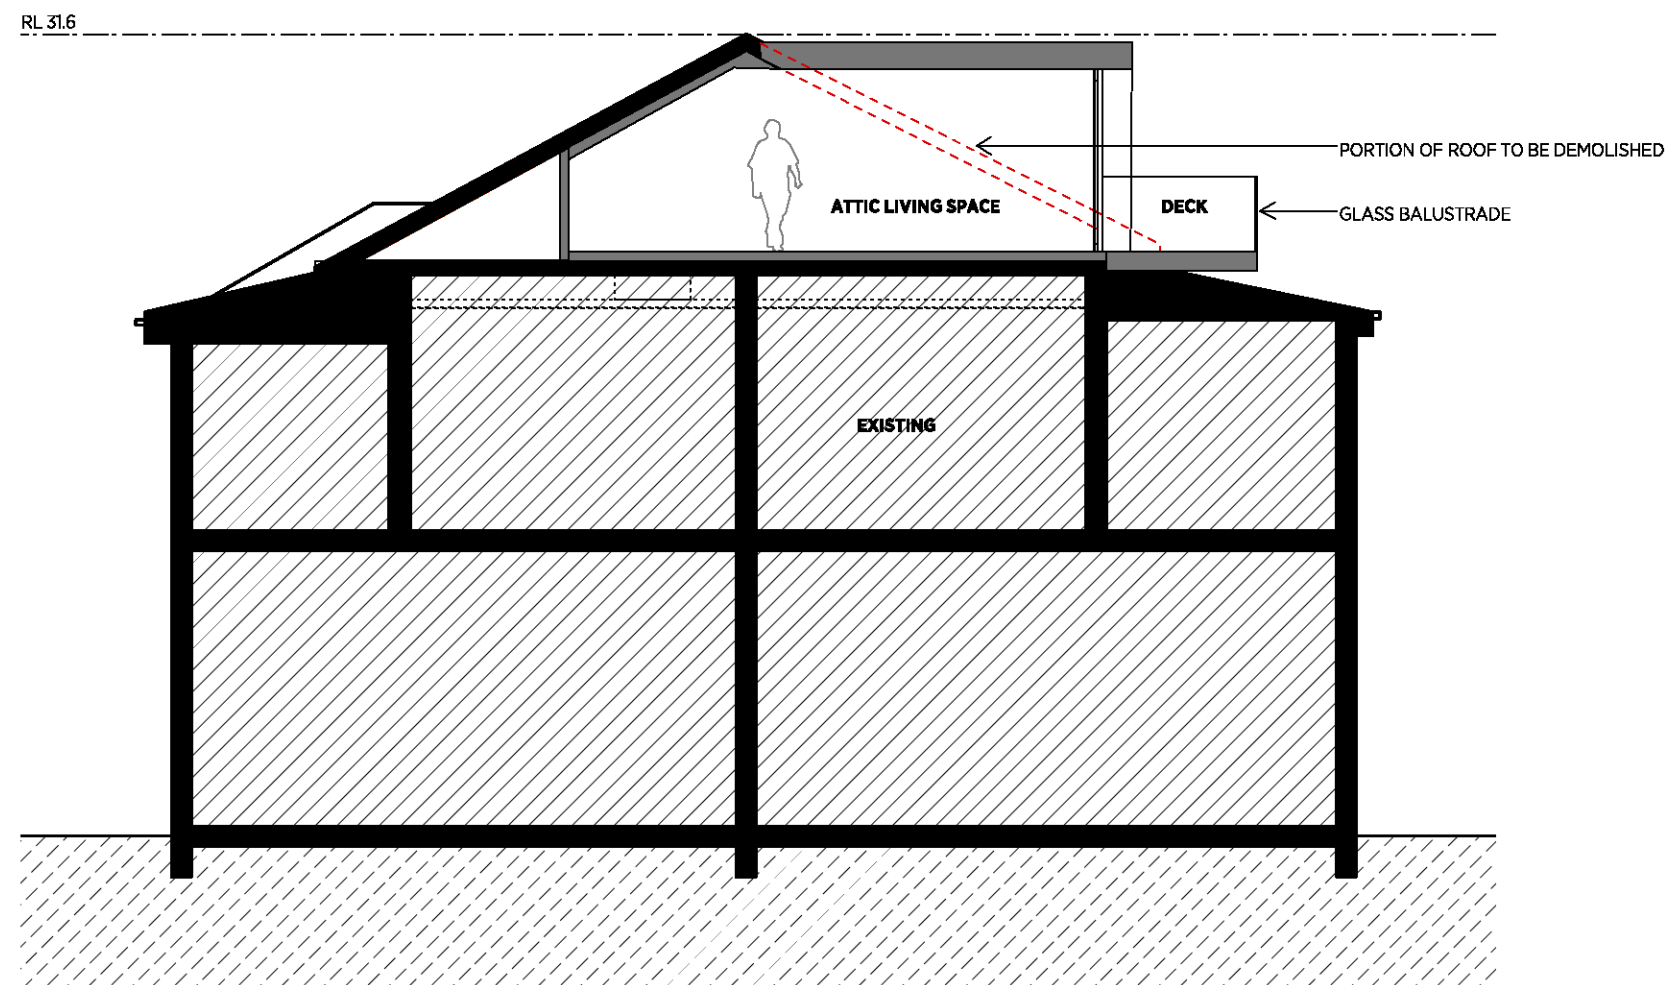

1 SHORT SECTION
1:100

ISSUE	DATE	DESCRIPTION
A	26.02.18	ISSUE FOR DEVELOPMENT APPLICATION


LEGEND	
	GLASS
	PROPOSED LIGHTWEIGHT CLADDING
	PROPOSED LIGHT WEIGHT STRUCTURE
	EXISTING
	DEMOLITION

ARCHITECT	JEROME CATEAUX ARCHITECT		
	2 HOWSE CRESCENT CROMER HEIGHTS NSW 2099		
	T 0434 057 425 E jmcateaux@gmail.com		
	ABN 74 830 265 213 NSW REG 8776		
	THIS DRAWING IS FOR THE PURPOSE OF A DEVELOPMENT APPLICATION ONLY. THIS DRAWING IS NOT FOR CONSTRUCTION. DO NOT SCALE DRAWINGS. DIMENSIONS GOVERN. THIS DRAWING SHOULD BE READ IN CONJUNCTION WITH ALL RELEVANT CONTRACTS, SPECIFICATION, REPORTS AND DRAWINGS.		
	COPYRIGHT OF THIS DRAWING IS VESTED IN JEROME CATEAUX ARCHITECT.		

PROJECT	WEEMALA RESIDENCE		
	57 ADDISON ROAD, MANLY, NSW, 2095		
PROJECT NUMBER	DATE	DRAWN	SHEET SCALE
1307	03.2015	JC	1:100
			SHEET SIZE
			A3
			NORTH

SHEET TITLE	SHORT SECTION
NOTE	

SHEET NUMBER	DA09
ISSUE	A

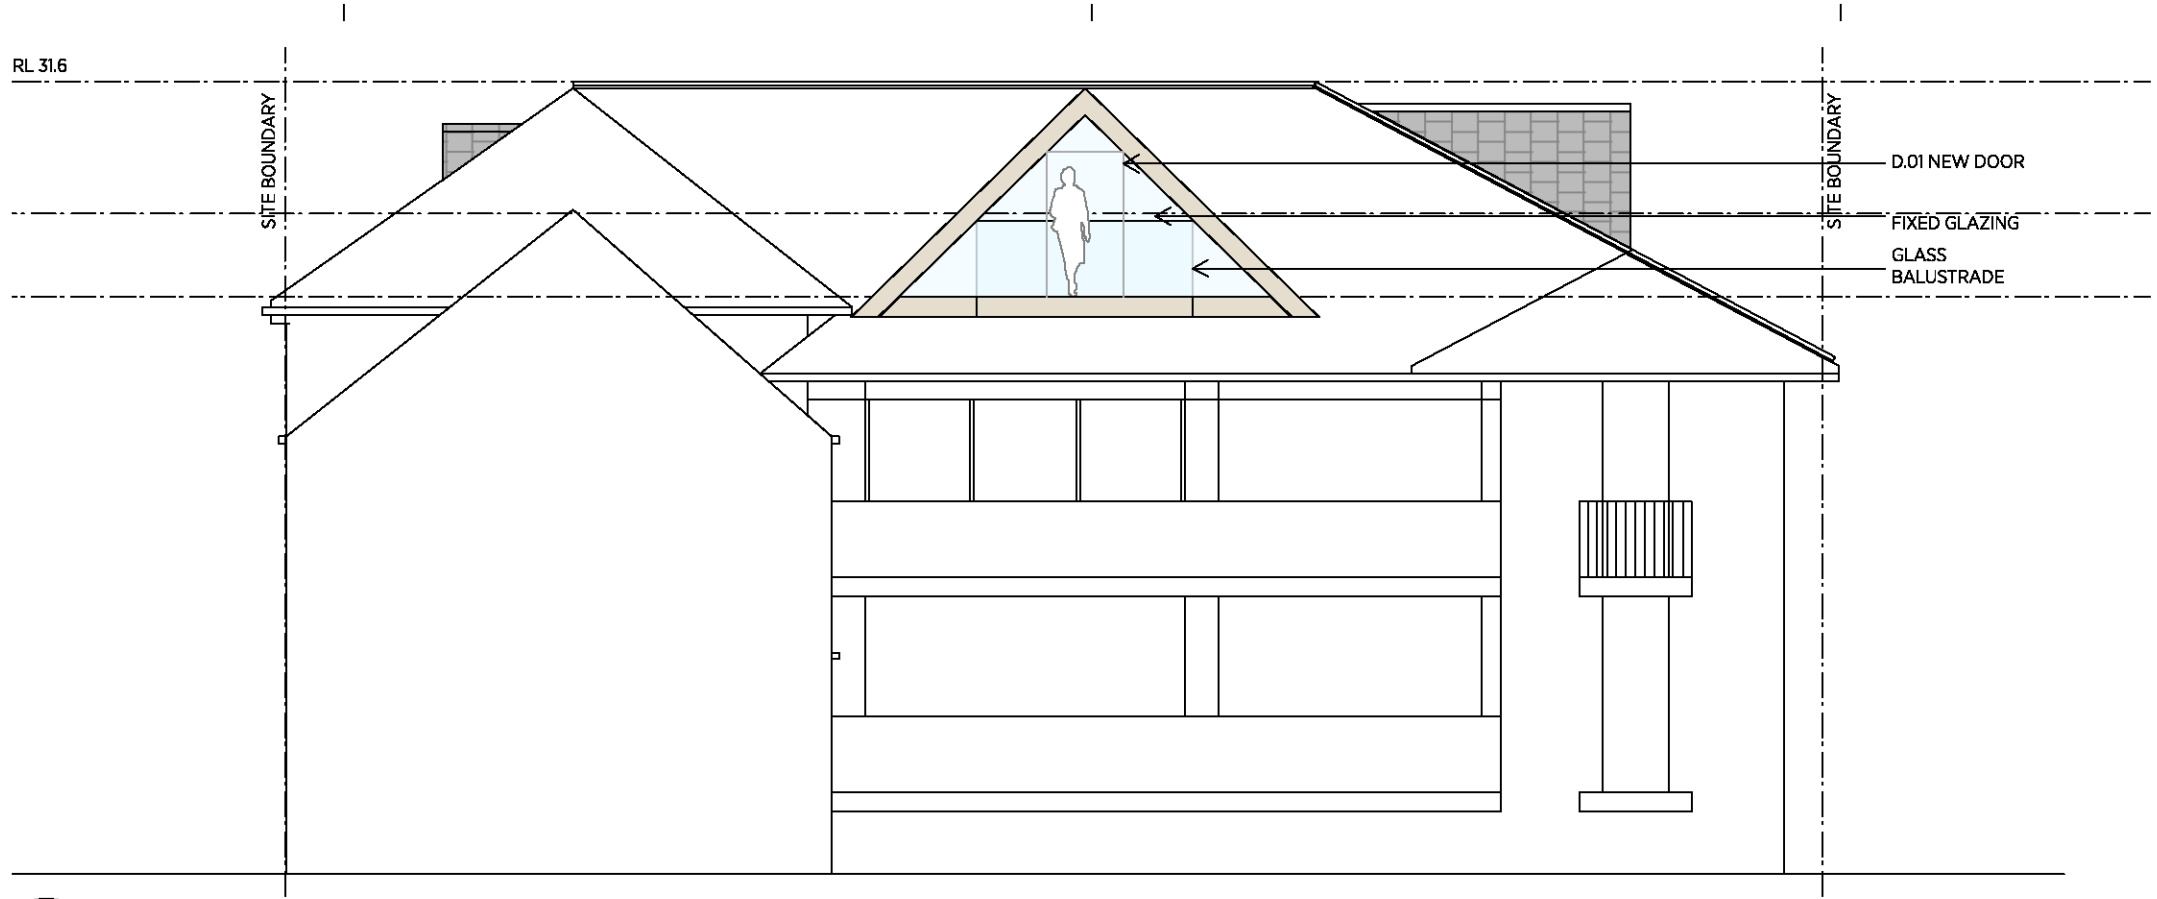


**NORTHERN BEACHES
COUNCIL**

**THIS PLAN IS TO BE READ IN
CONJUNCTION WITH**

Endorsement Date: 5/09/2018

DA2018/540

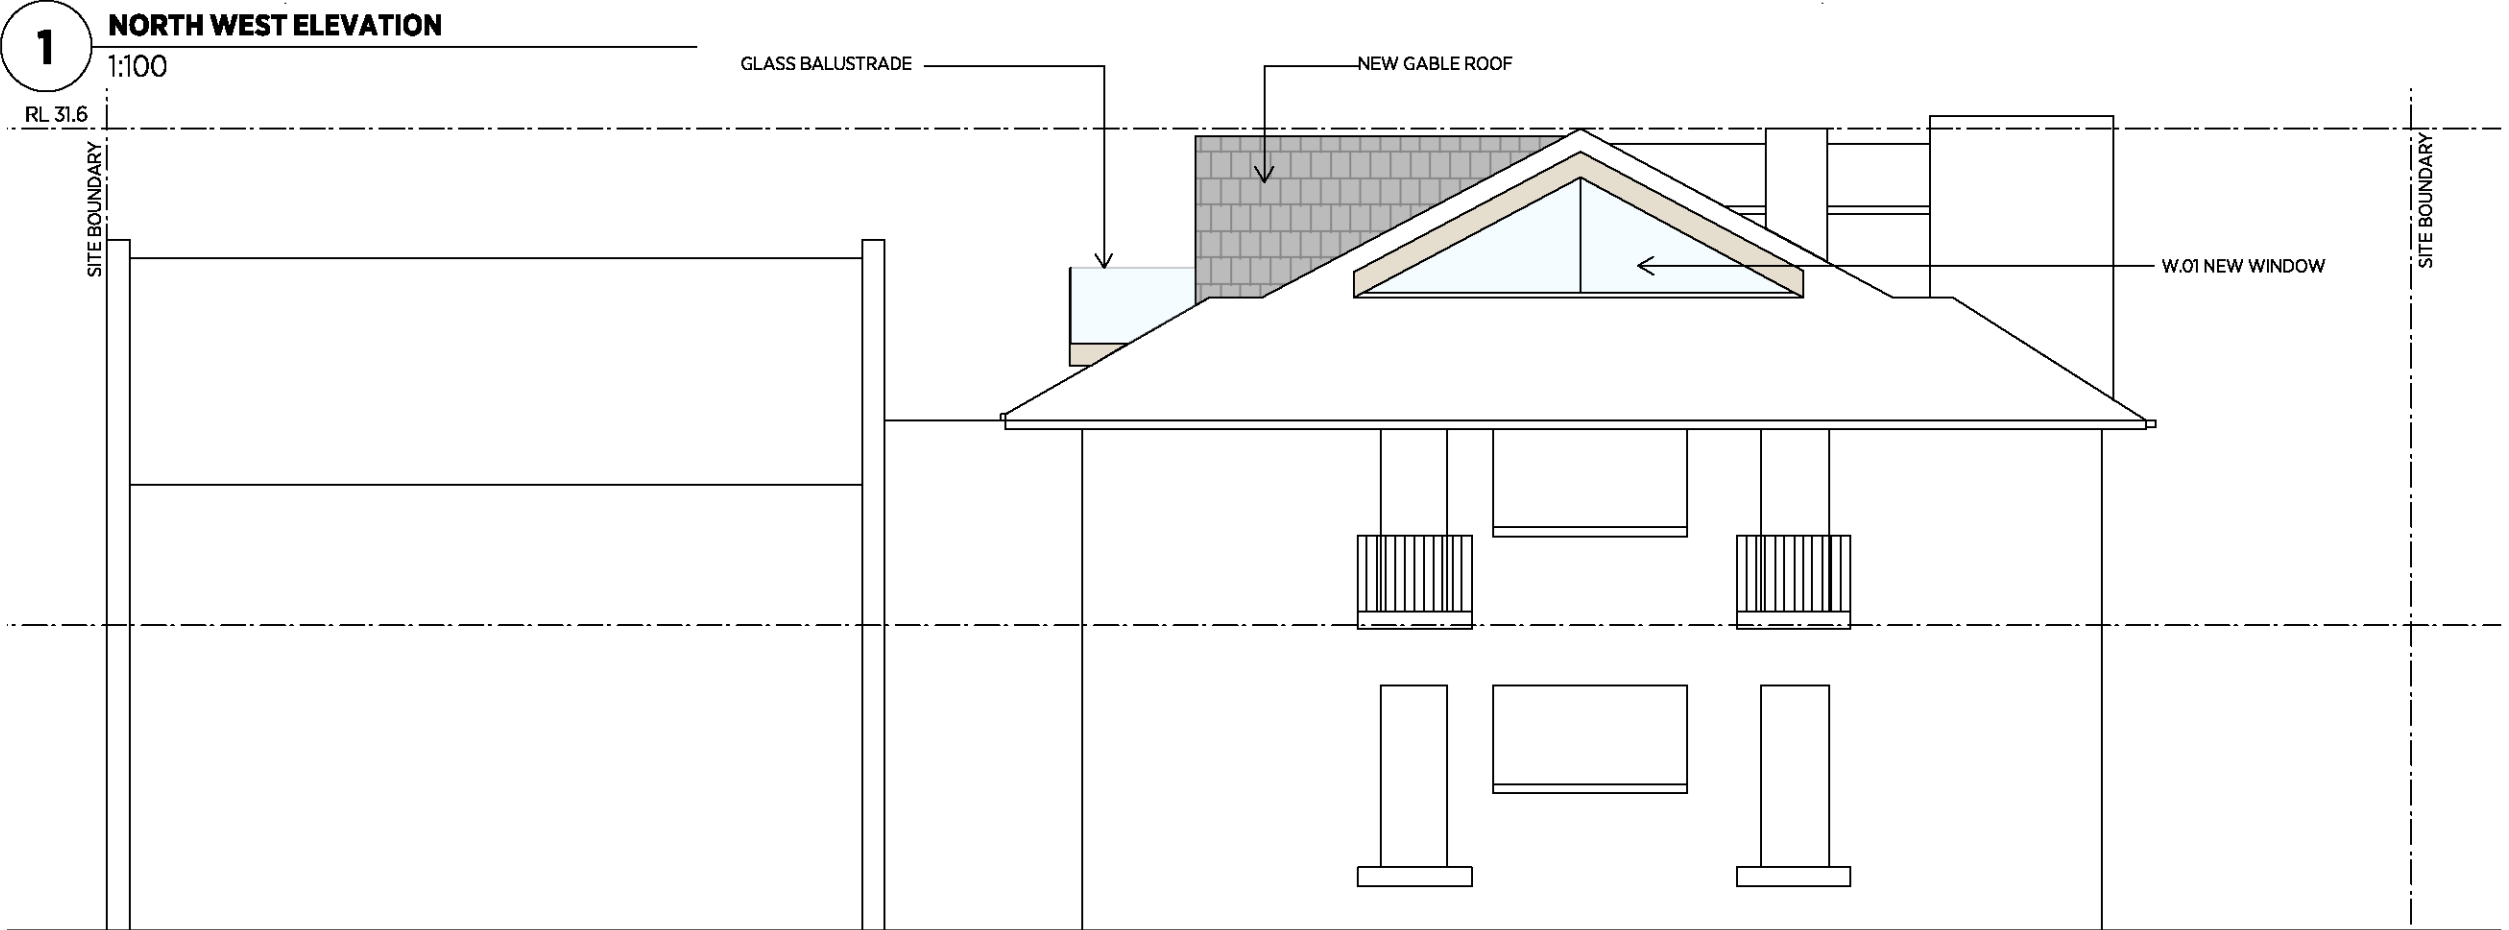

2 SOUTH WEST ELEVATION
1:100

ISSUE	DATE	DESCRIPTION
A	26.02.18	ISSUE FOR DEVELOPMENT APPLICATION

LEGEND	
	GLASS
	PROPOSED LIGHTWEIGHT CLADDING
	PROPOSED LIGHTWEIGHT STRUCTURE
	EXISTING
	DEMOLITION

ARCHITECT
JEROME CATEAUX ARCHITECT

2 HOWSE CRESCENT CROMER HEIGHTS NSW 2099
T 0434 057 425 E jmcateaux@gmail.com
ABN 74 830 265 213 NSW REG 8776

THIS DRAWING IS FOR THE PURPOSE OF A DEVELOPMENT APPLICATION ONLY. THIS DRAWING IS NOT FOR CONSTRUCTION.
DO NOT SCALE DRAWINGS. DIMENSIONS GOVERN. THIS DRAWING SHOULD BE READ IN CONJUNCTION WITH ALL RELEVANT
CONTRACTS, SPECIFICATION, REPORTS AND DRAWINGS.
COPYRIGHT OF THIS DRAWING IS VESTED IN JEROME CATEAUX ARCHITECT.

PROJECT
WEEMALA RESIDENCE
57 ADDISON ROAD, MANLY, NSW, 2095


PROJECT NUMBER	DATE	DRAWN	SHEET SCALE	SHEET SIZE	NORTH
1307	03.2015	JC	1:100	A3	

SHEET TITLE
ELEVATIONS 1

NOTE

SHEET NUMBER
DA10


ISSUE
A

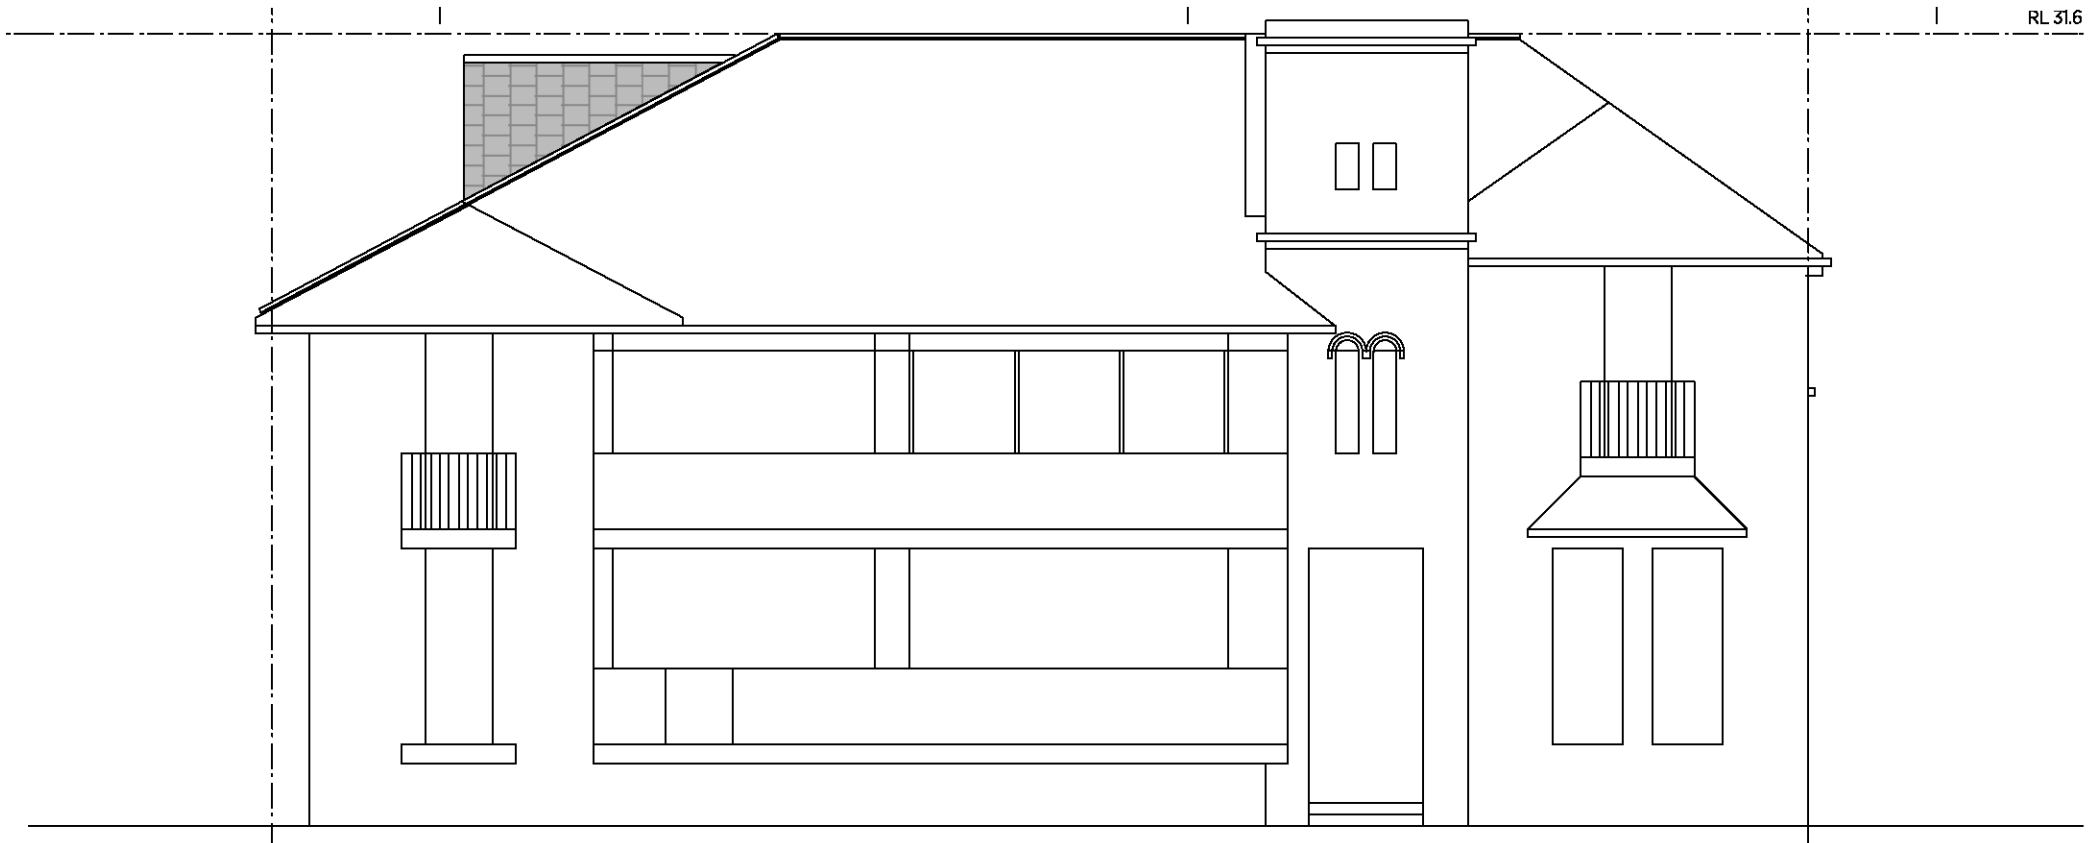

1

SOUTH EAST ELEVATION

1:100

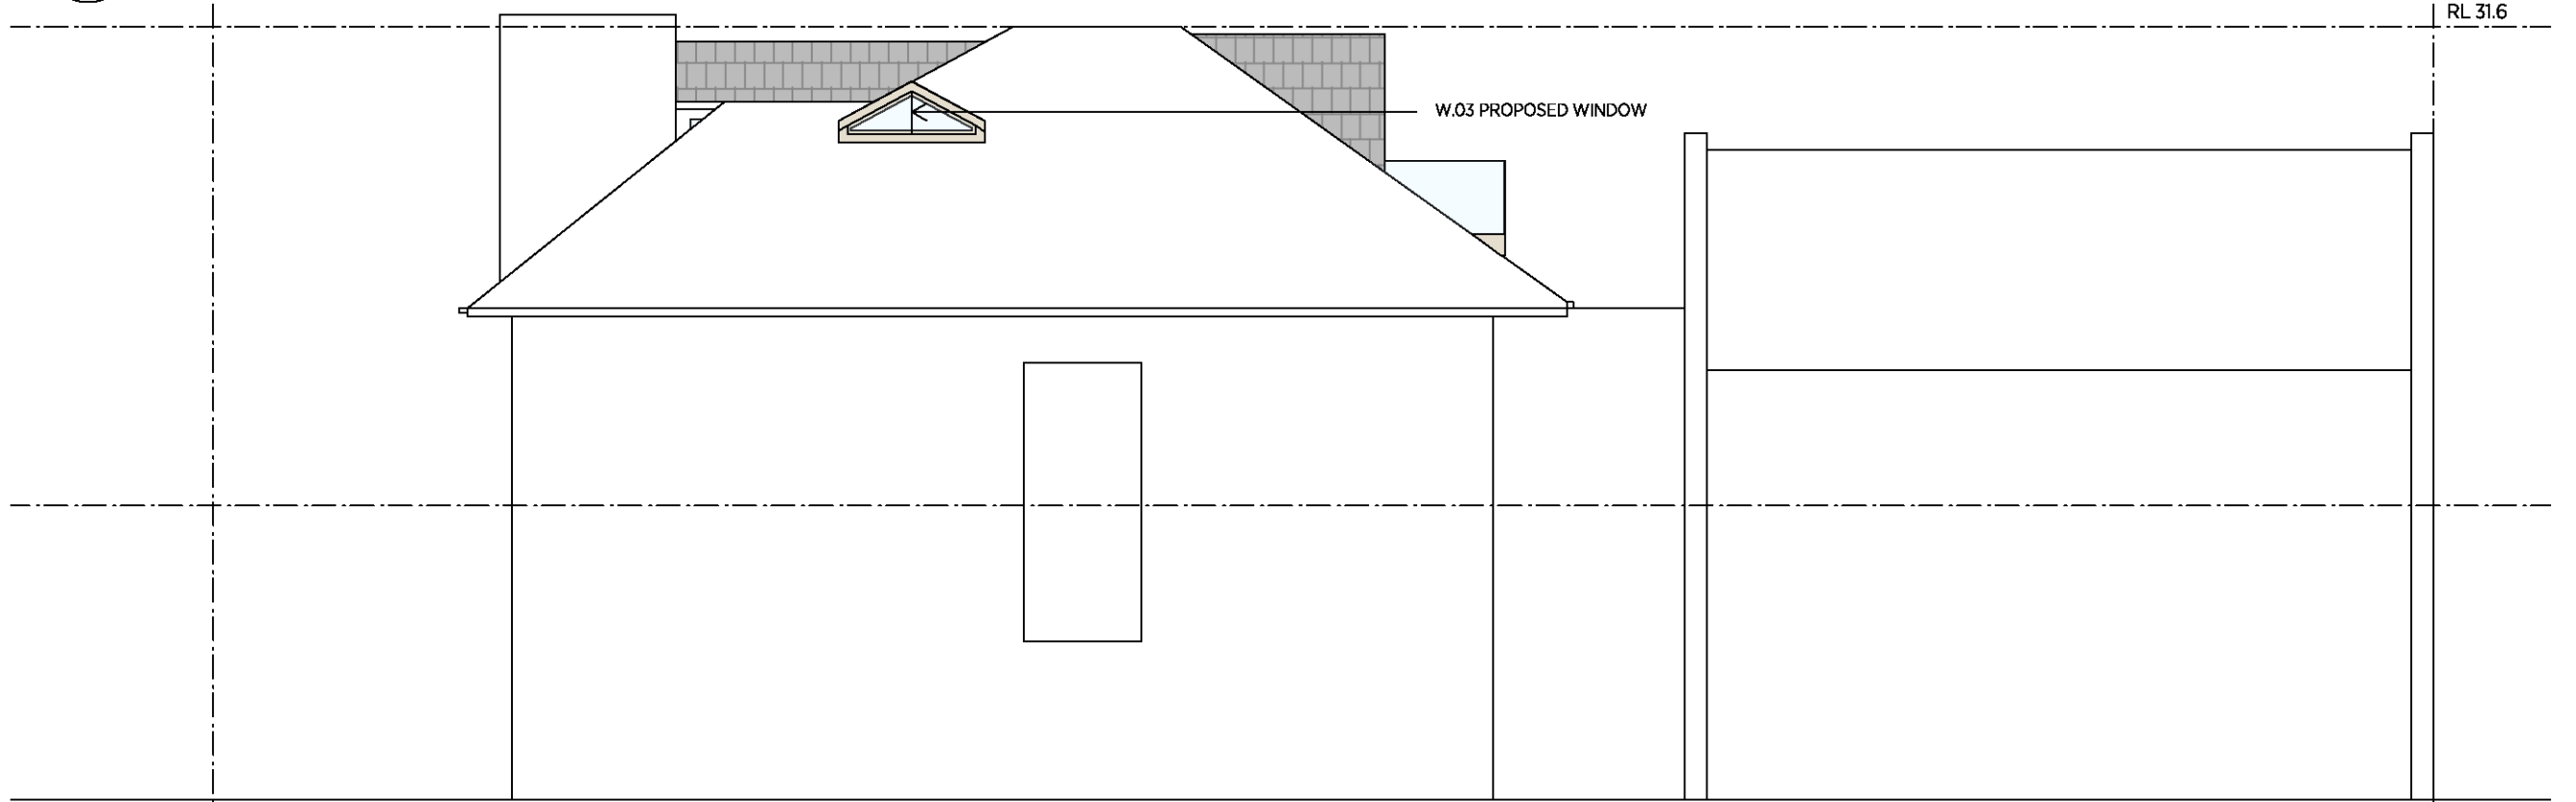

2

NORTH EAST ELEVATION

1:100