


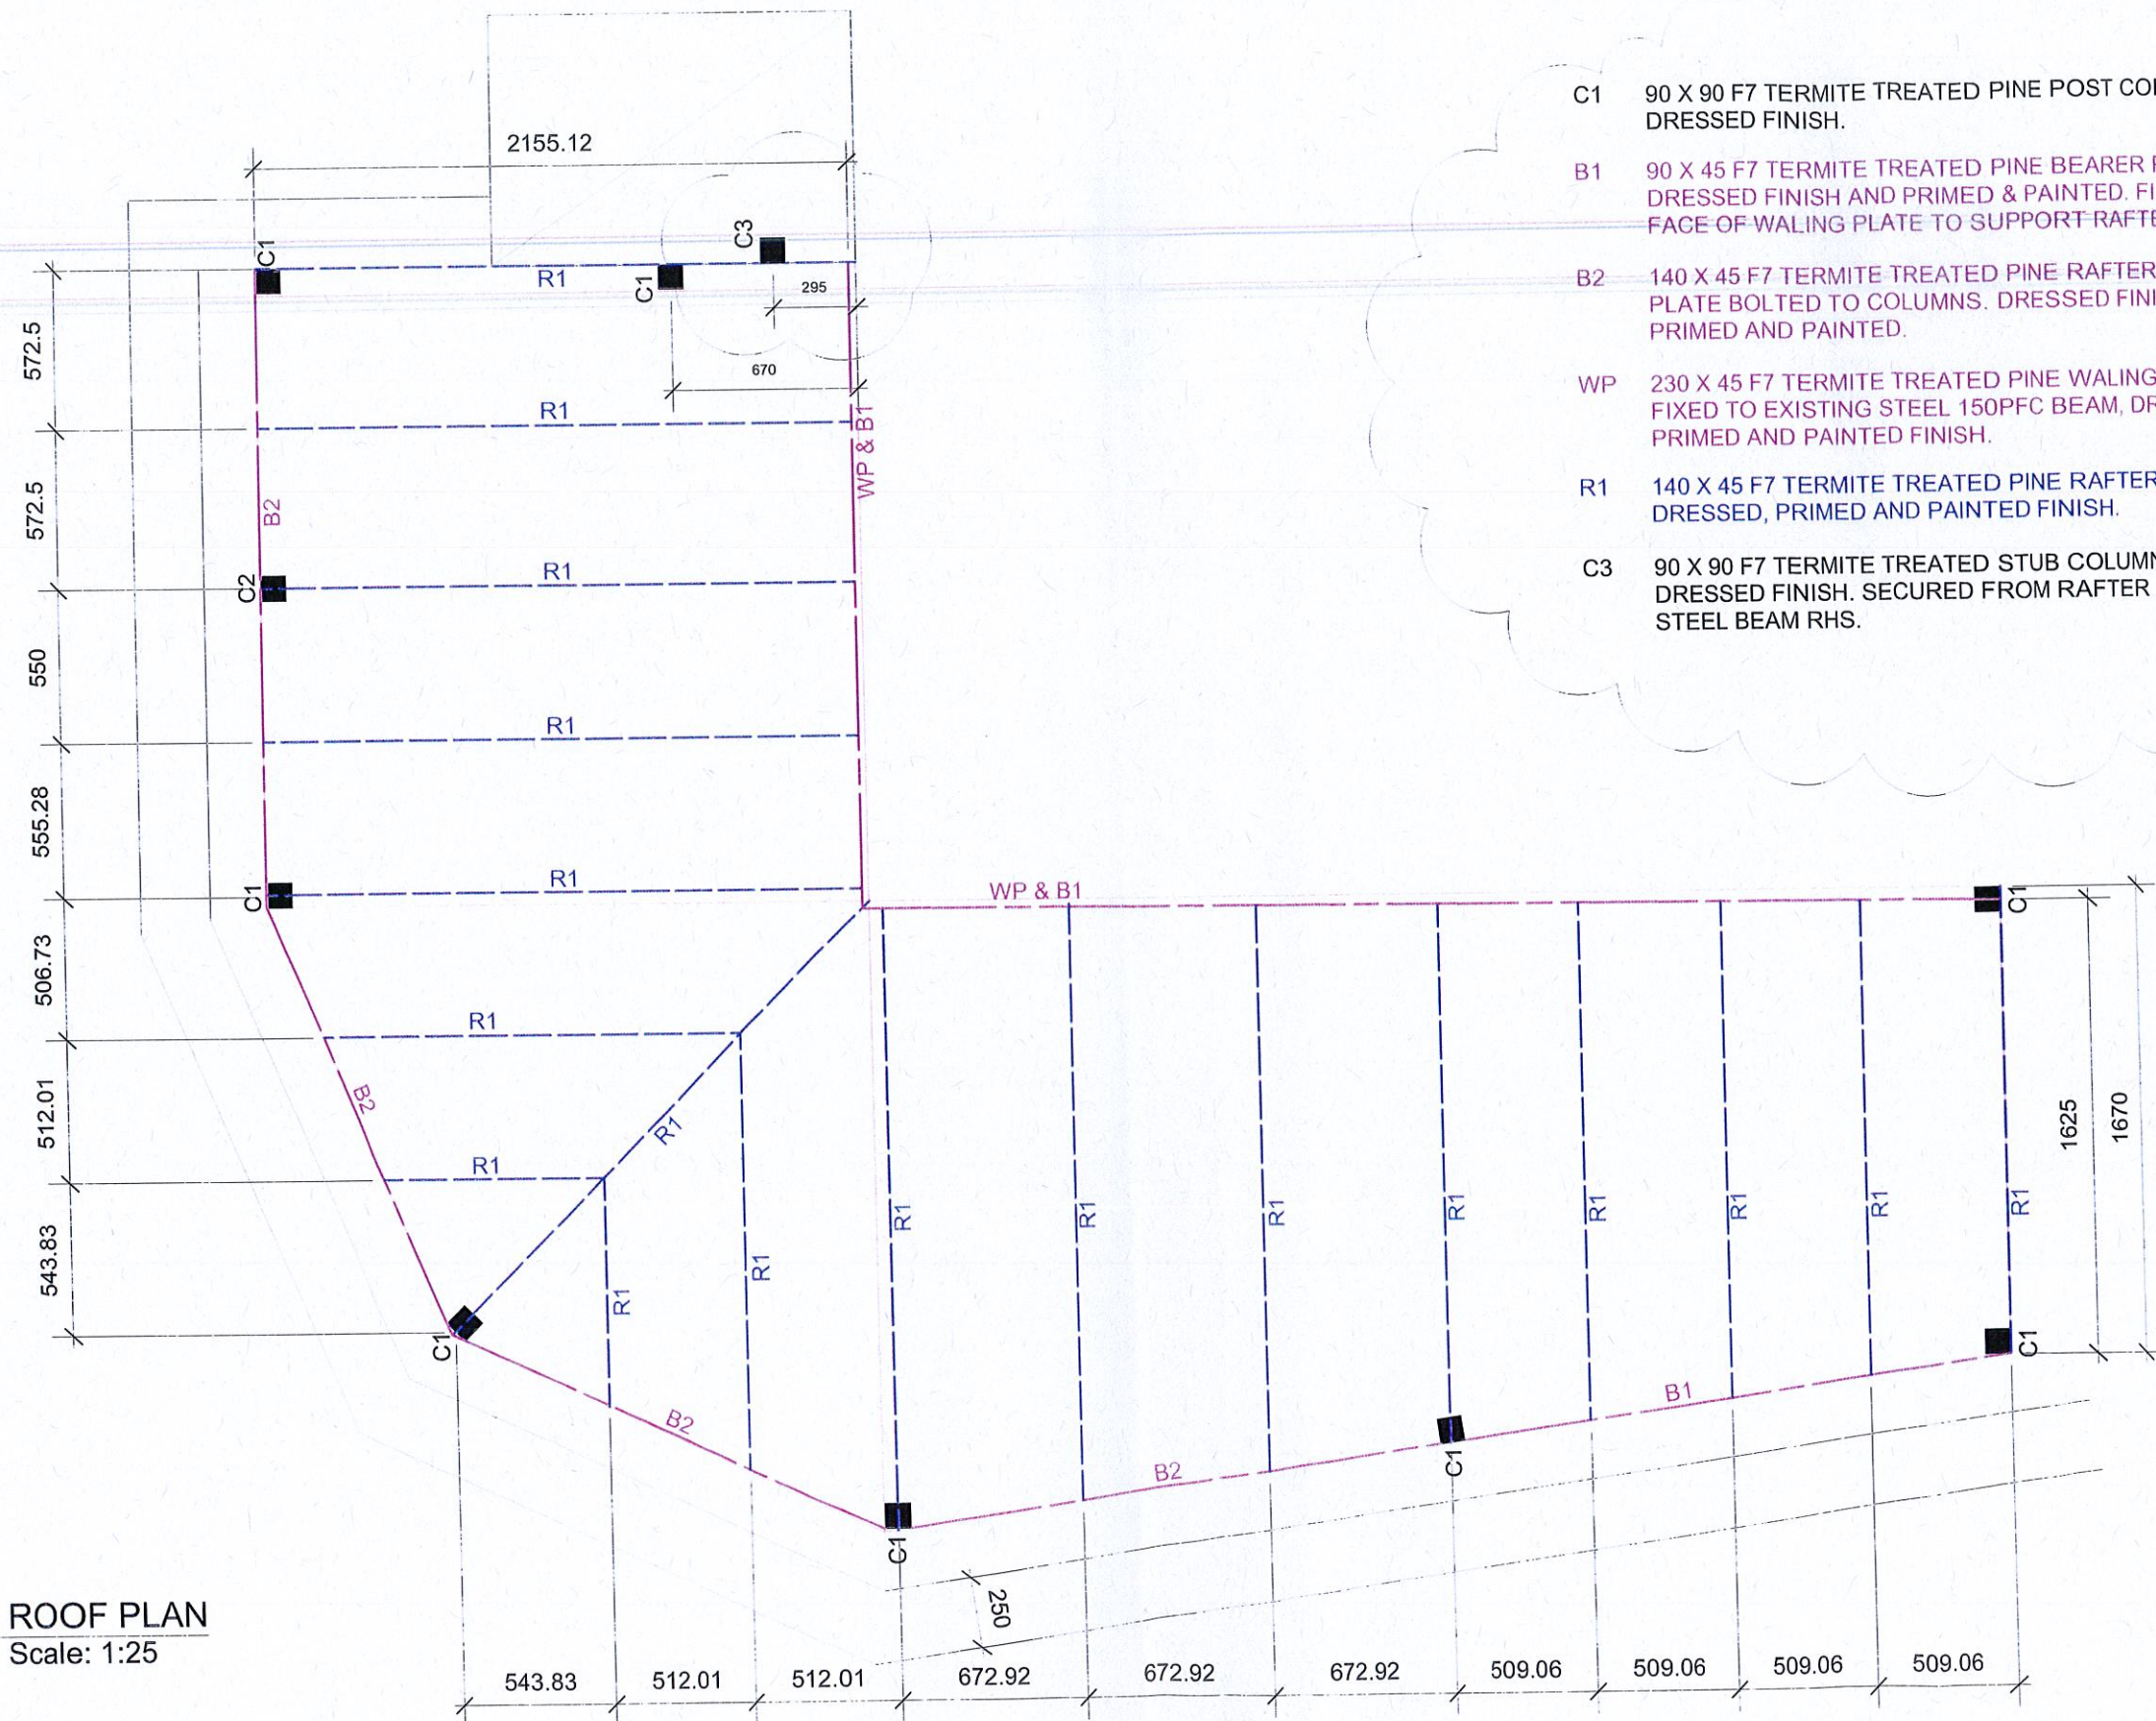

- C1 90 X 90 F7 TERMITE TREATED PINE POST COLUMN DRESSED FINISH.
- B1 90 X 45 F7 TERMITE TREATED PINE BEARER PLATE DRESSED FINISH AND PRIMED & PAINTED. FIXED TO FACE OF WALING PLATE TO SUPPORT RAFTERS.
- B2 140 X 45 F7 TERMITE TREATED PINE RAFTER BEAM PLATE BOLTED TO COLUMNS. DRESSED FINISH, PRIMED AND PAINTED.
- WP 230 X 45 F7 TERMITE TREATED PINE WALING PLATE FIXED TO EXISTING STEEL 150PFC BEAM, DRESSED, PRIMED AND PAINTED FINISH.
- R1 140 X 45 F7 TERMITE TREATED PINE RAFTERS, DRESSED, PRIMED AND PAINTED FINISH.
- C3 90 X 90 F7 TERMITE TREATED STUB COLUMN PINE POST DRESSED FINISH. SECURED FROM RAFTER TO OVERHEAD STEEL BEAM RHS.

1 ROOF PLAN
Scale: 1:25



14 Bellfrog Rd Greenacre, NSW 2190
p. 02 9740 1400
f. 02 9740 1444
e. info@crosbieprojects.com

REVISION	DATE	DESCRIPTION
A	2.10.16	ISSUED FOR APPROVAL AND FINAL CONSTRUCTION
B	5.10.16	ADDITIONAL C3 STUB COLUMN ADDED TO CORNER OF ROOF STRUCTURE TO SUPPORT ROOF.

DRAWING NAME PROPOSED ROOF STRUCTURE MEMBER PLAN
PROJECT GARFISH RESTAURANT 39 EAST ESPLANADE MANLY

SCALE	
AS SHOWN ON TITLE	
DRAWN BY	REVISION
GK	B
CHECKED BY	CHECK DATE
GK	2.10.16

PROJECT NO. P4380	A-02
----------------------	------