


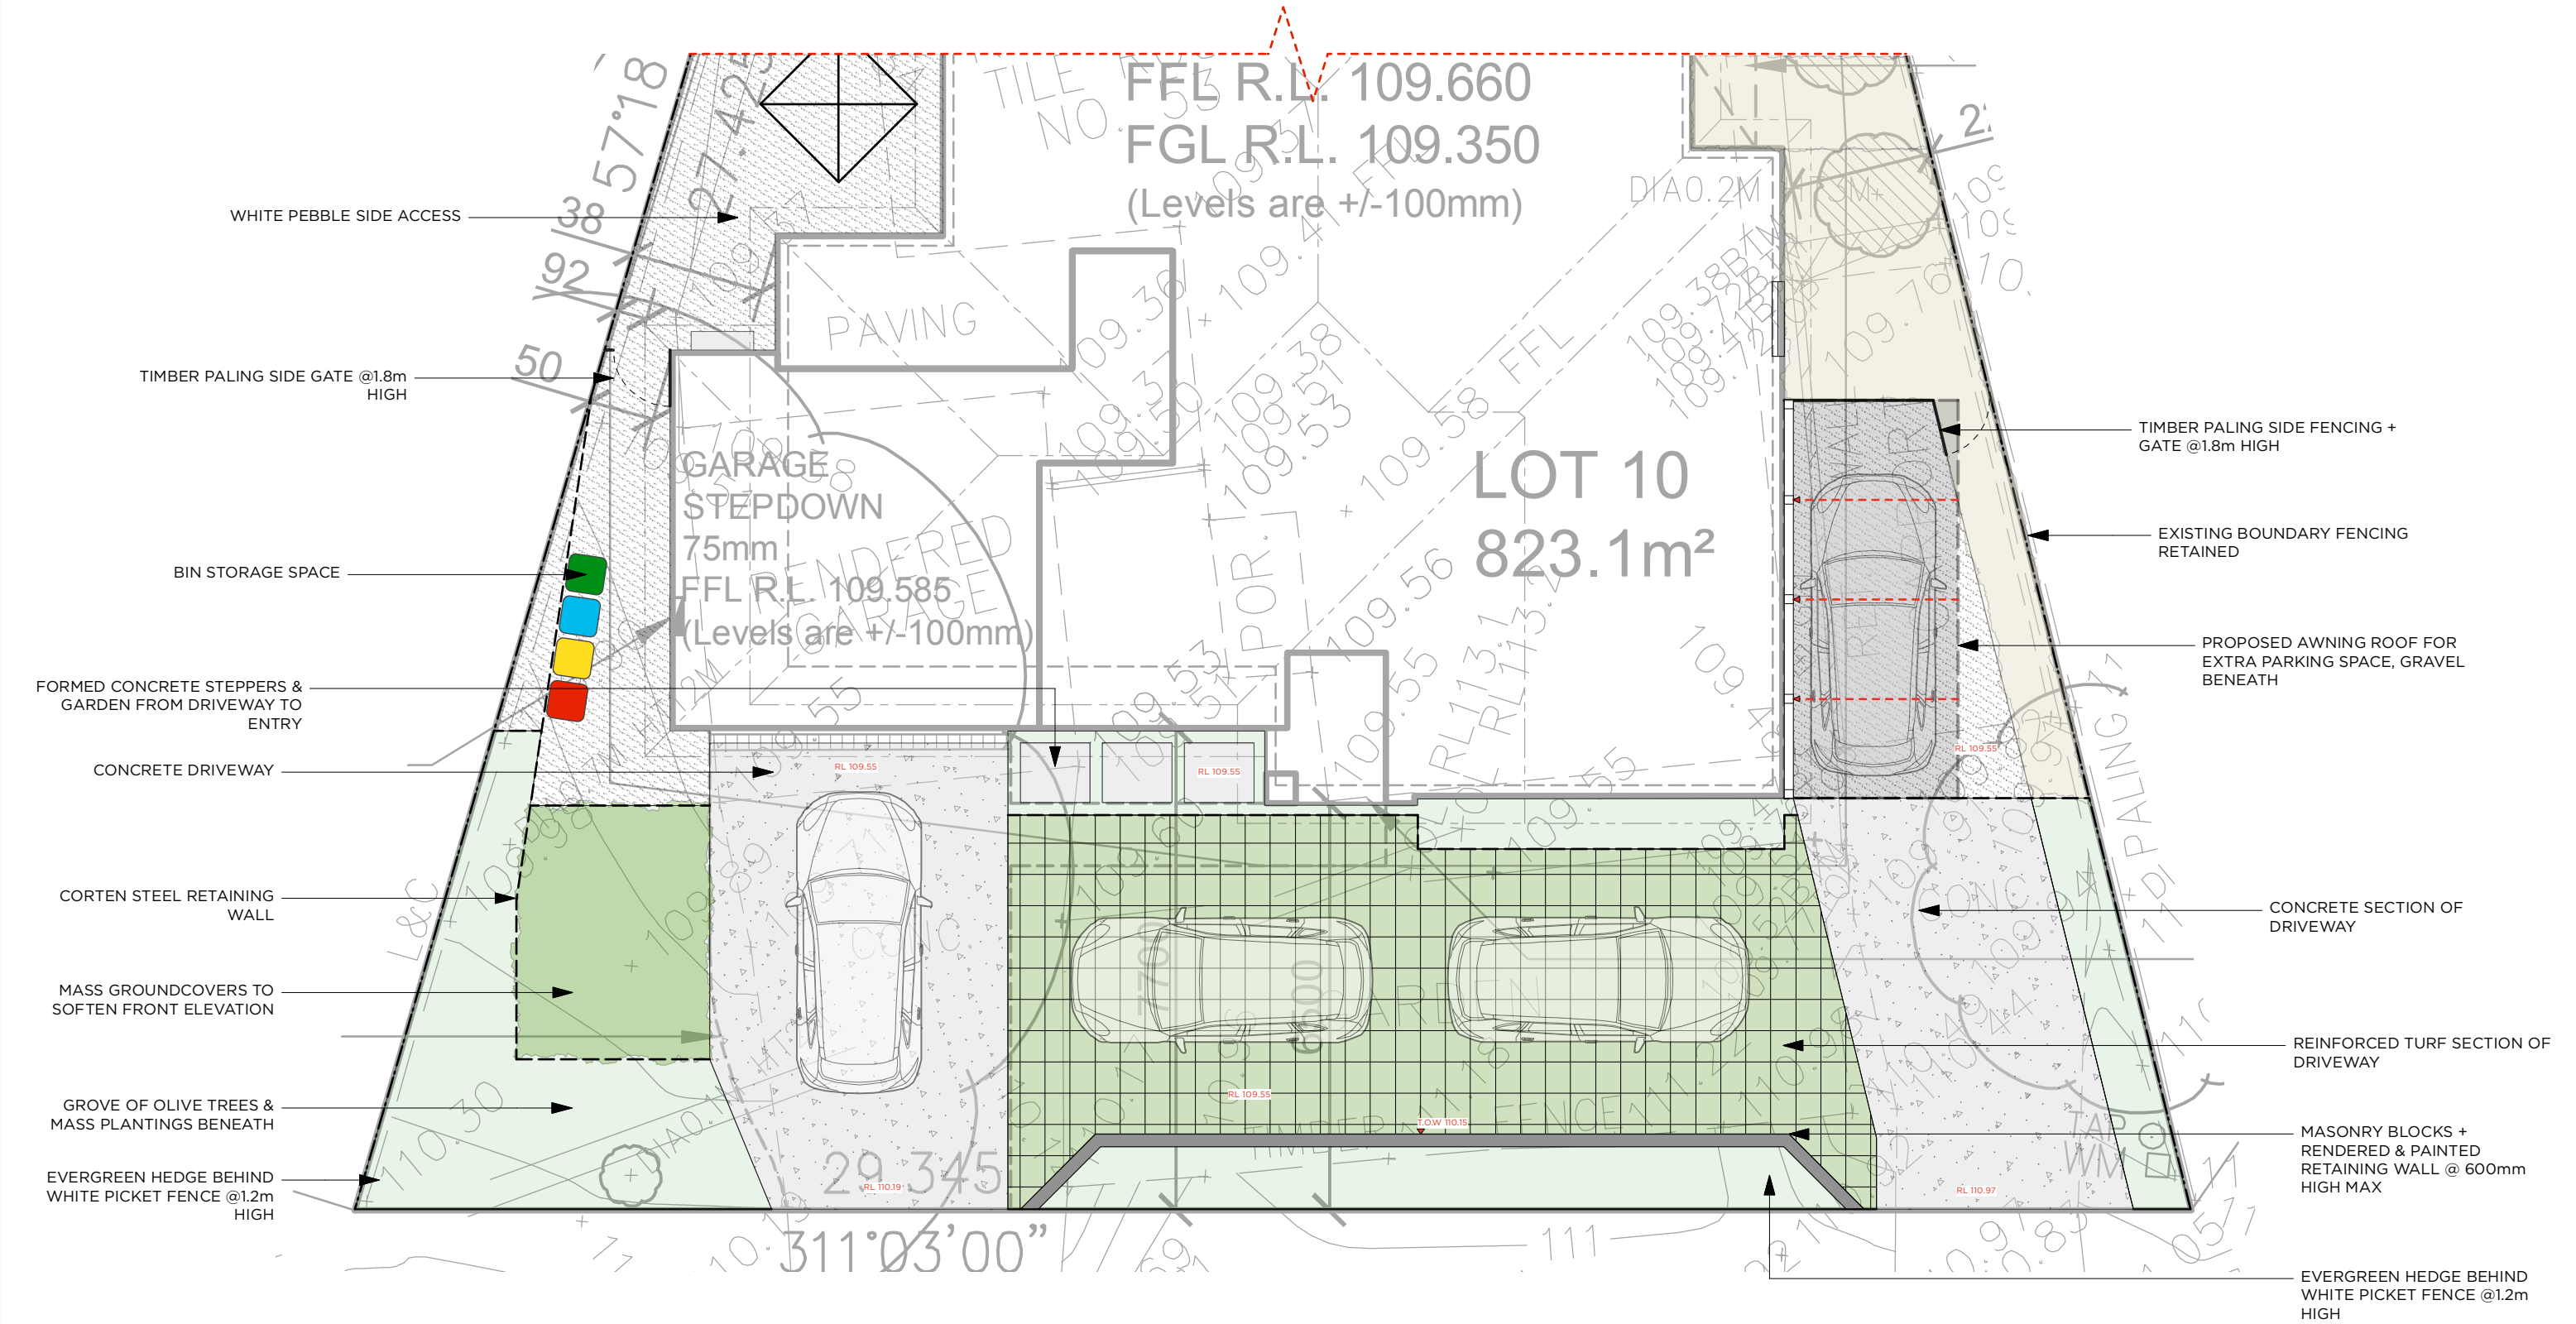

CONCEPT PLAN
53 ARTHUR ST, FORESTVILLE


DESIGNED BY KC	DRAWN BY KC	CHECKED BY PA	DATE 10/04/24	REVISIONS
CLIENT D & T MACKAY	PAGE SIZE A2	REVISION A	SCALE 1:100	
DRAWING NUMBER LCP-01			SHEET 01 OF 01	
www.5thseason.com.au Suite 5/18 Smith St, Chatswood NSW 2067 T 02 9417 2111 Lic. No. 287310C				




LANDSCAPE CALCULATIONS:
TOTAL SITE: 823.1 m²
LANDSCAPED AREA:
TOTAL LANDSCAPED AREA PROPOSED: 371 m²
MINIMUM LANDSCAPE AREA PERCENTAGE REQUIRED: 40%
TOTAL LANDSCAPE AREA PERCENTAGE PROPOSED: 45%

LEGEND

- HARD RATIO AREA
- SOFT RATIO AREA

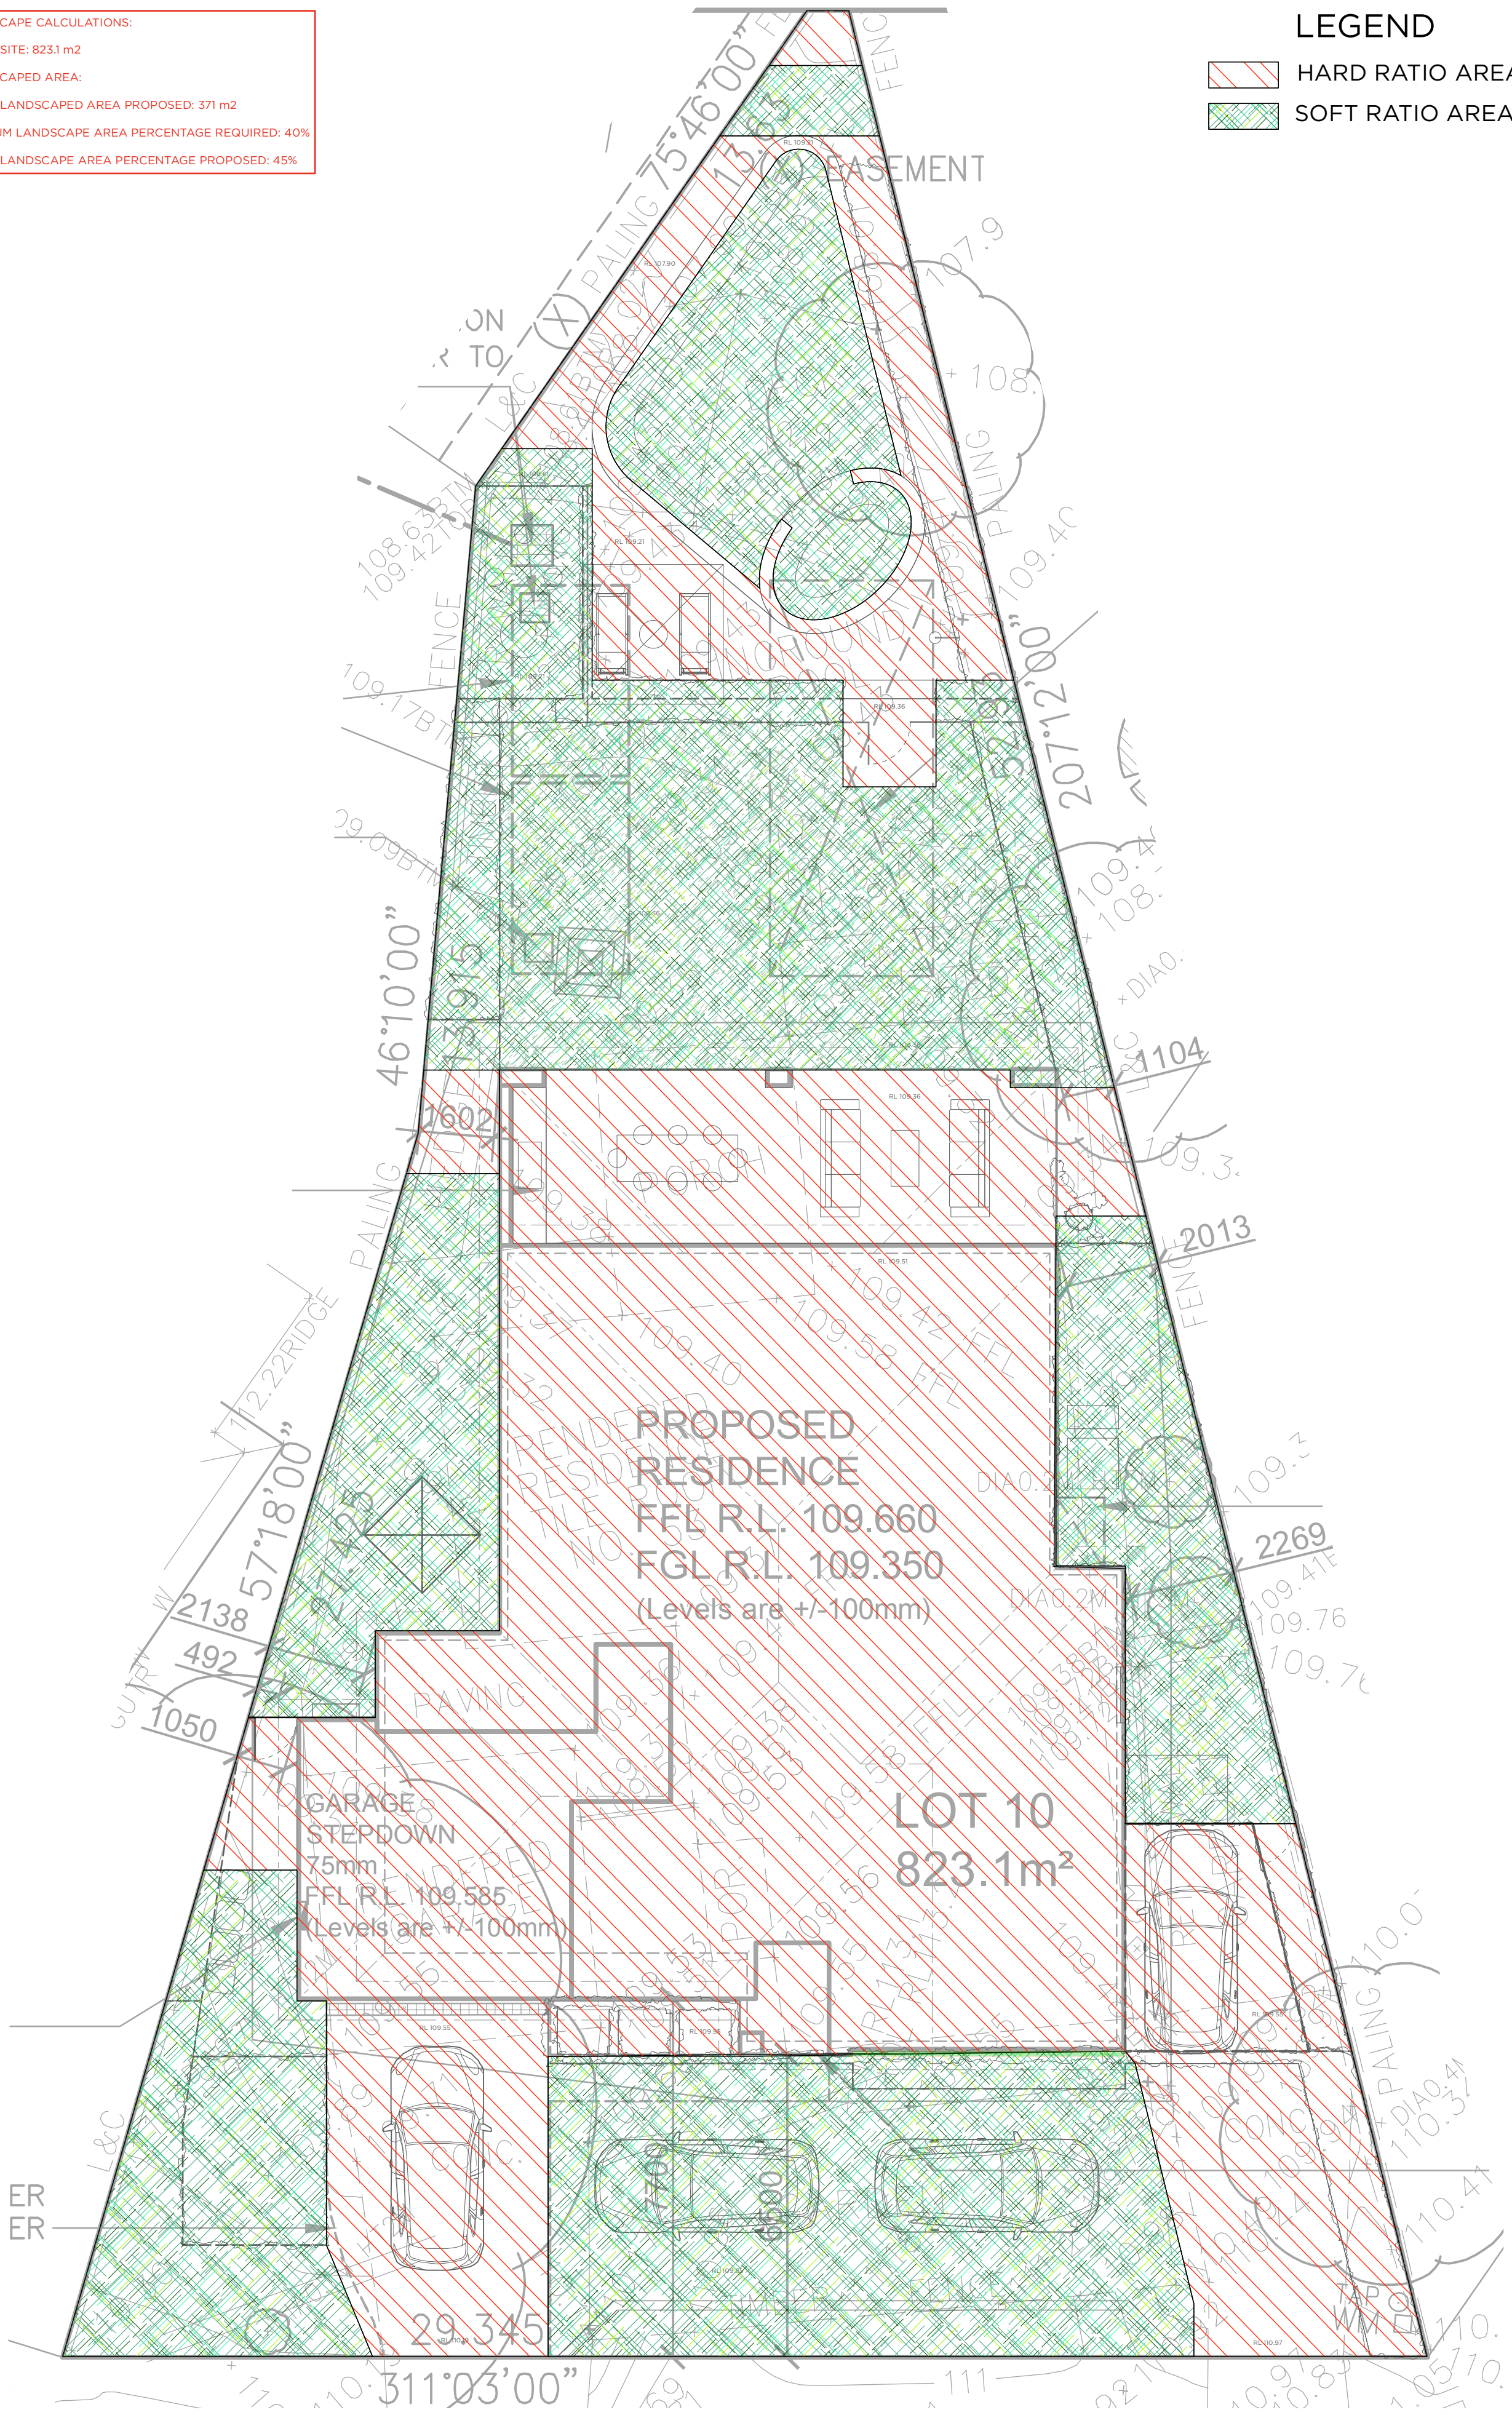

DET-02
01

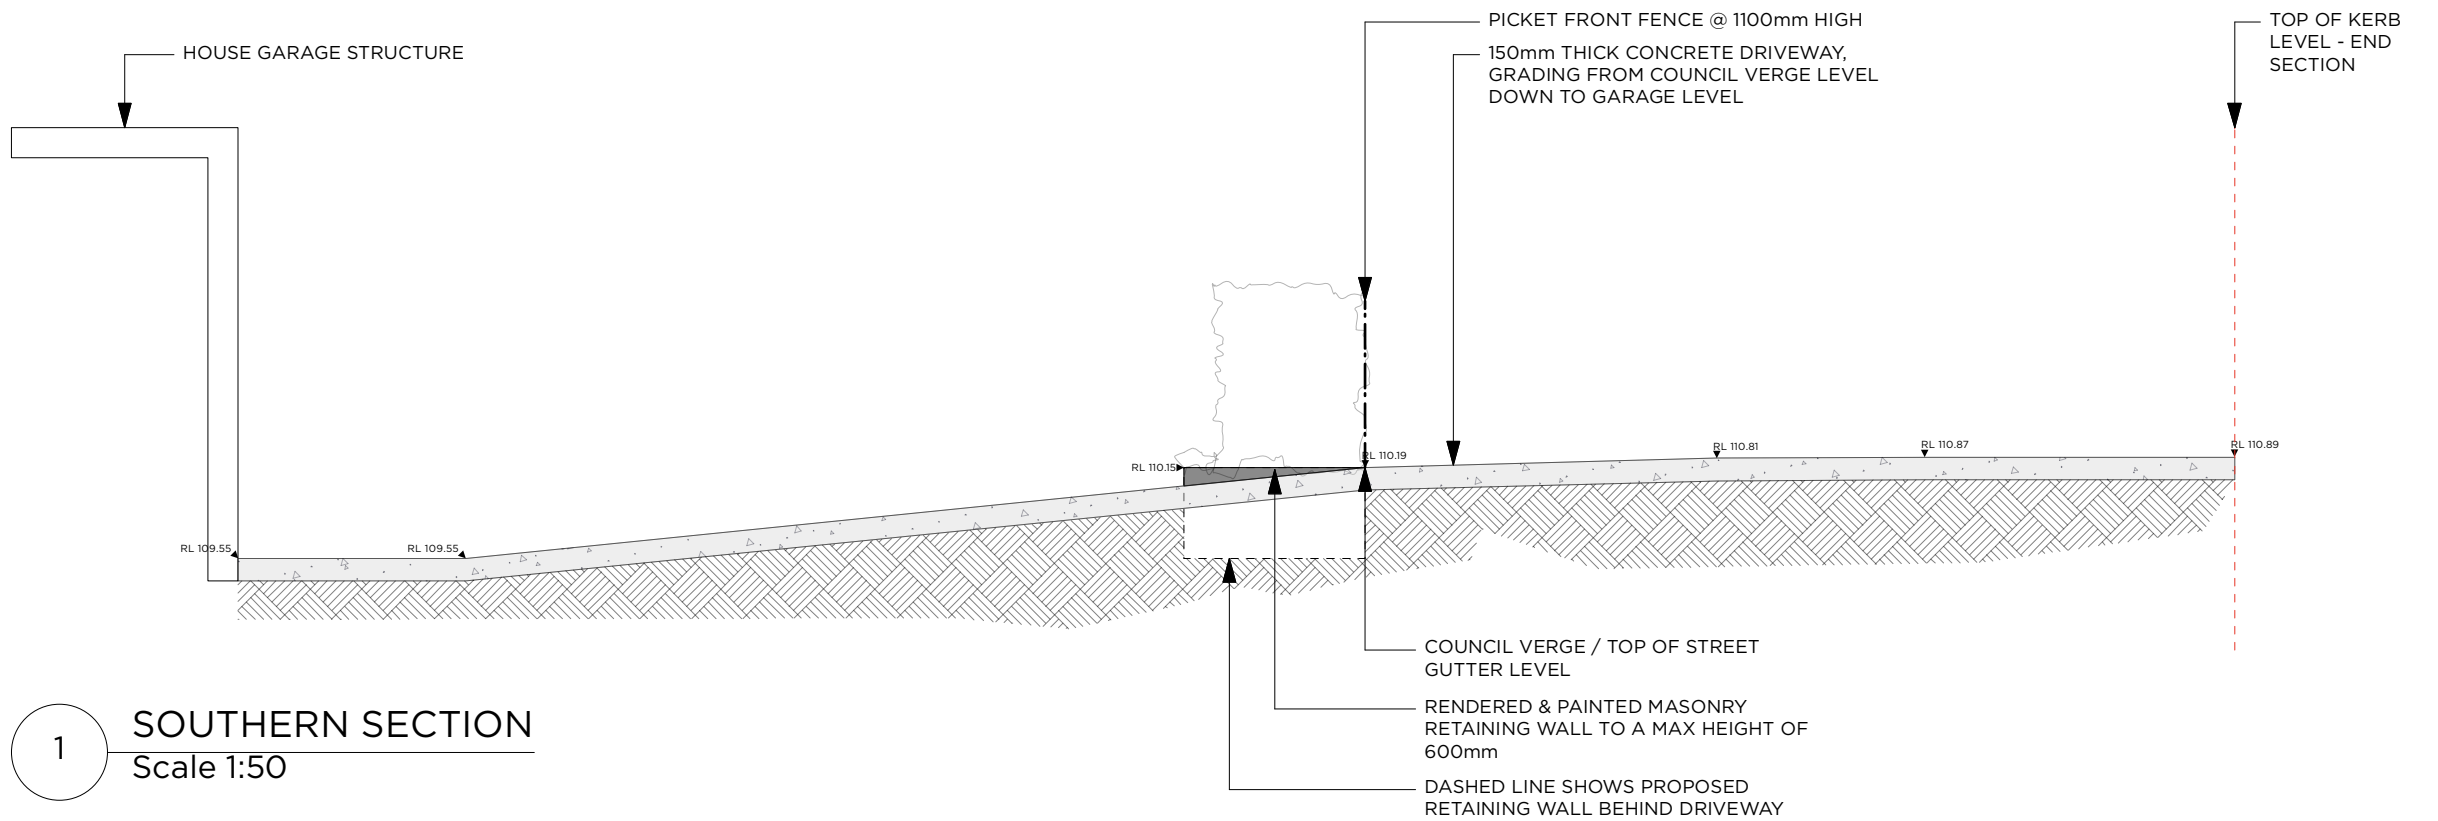


1 SOUTHERN SECTION
Scale 1:50

DRIVEWAY ELEVATION 01


53 ARTHUR ST, FORESTVILLE

DESIGNED BY KC	DRAWN BY KC	CHECKED BY PA	DATE 19/02/24	REVISIONS
CLIENT D & T MACKAY		PAGE SIZE A3	SCALE 1:50	
DRAWING NUMBER DET-01		REVISION A	SHEET 01 OF 01	
www.5thseason.com.au Suite 5/18 Smith St, Chatswood NSW 2067 T 02 9417 2111 Lic. No. 180565C				



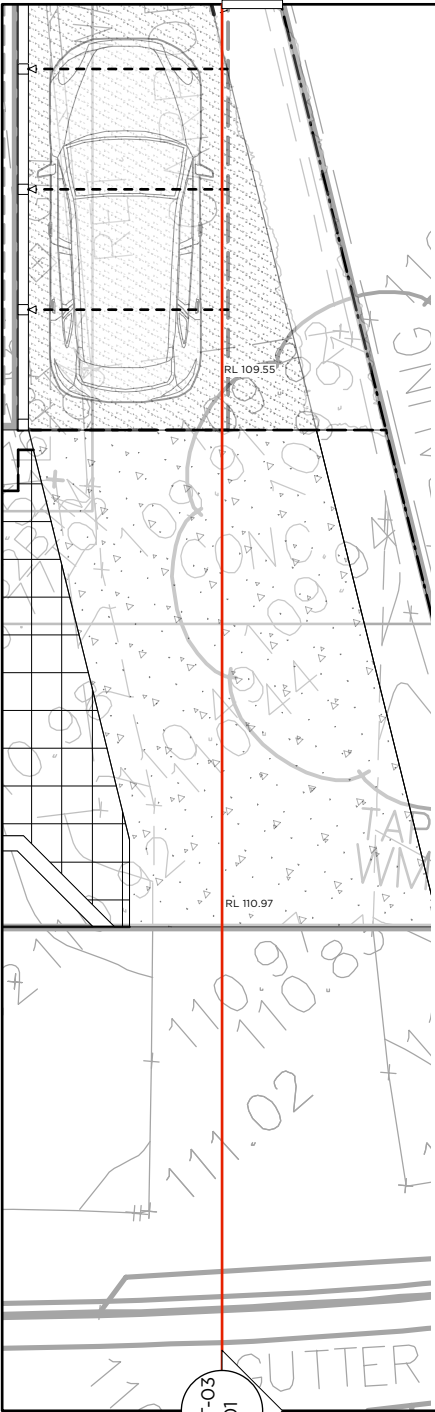

SITE REFERENCE
PLAN @ 1:100

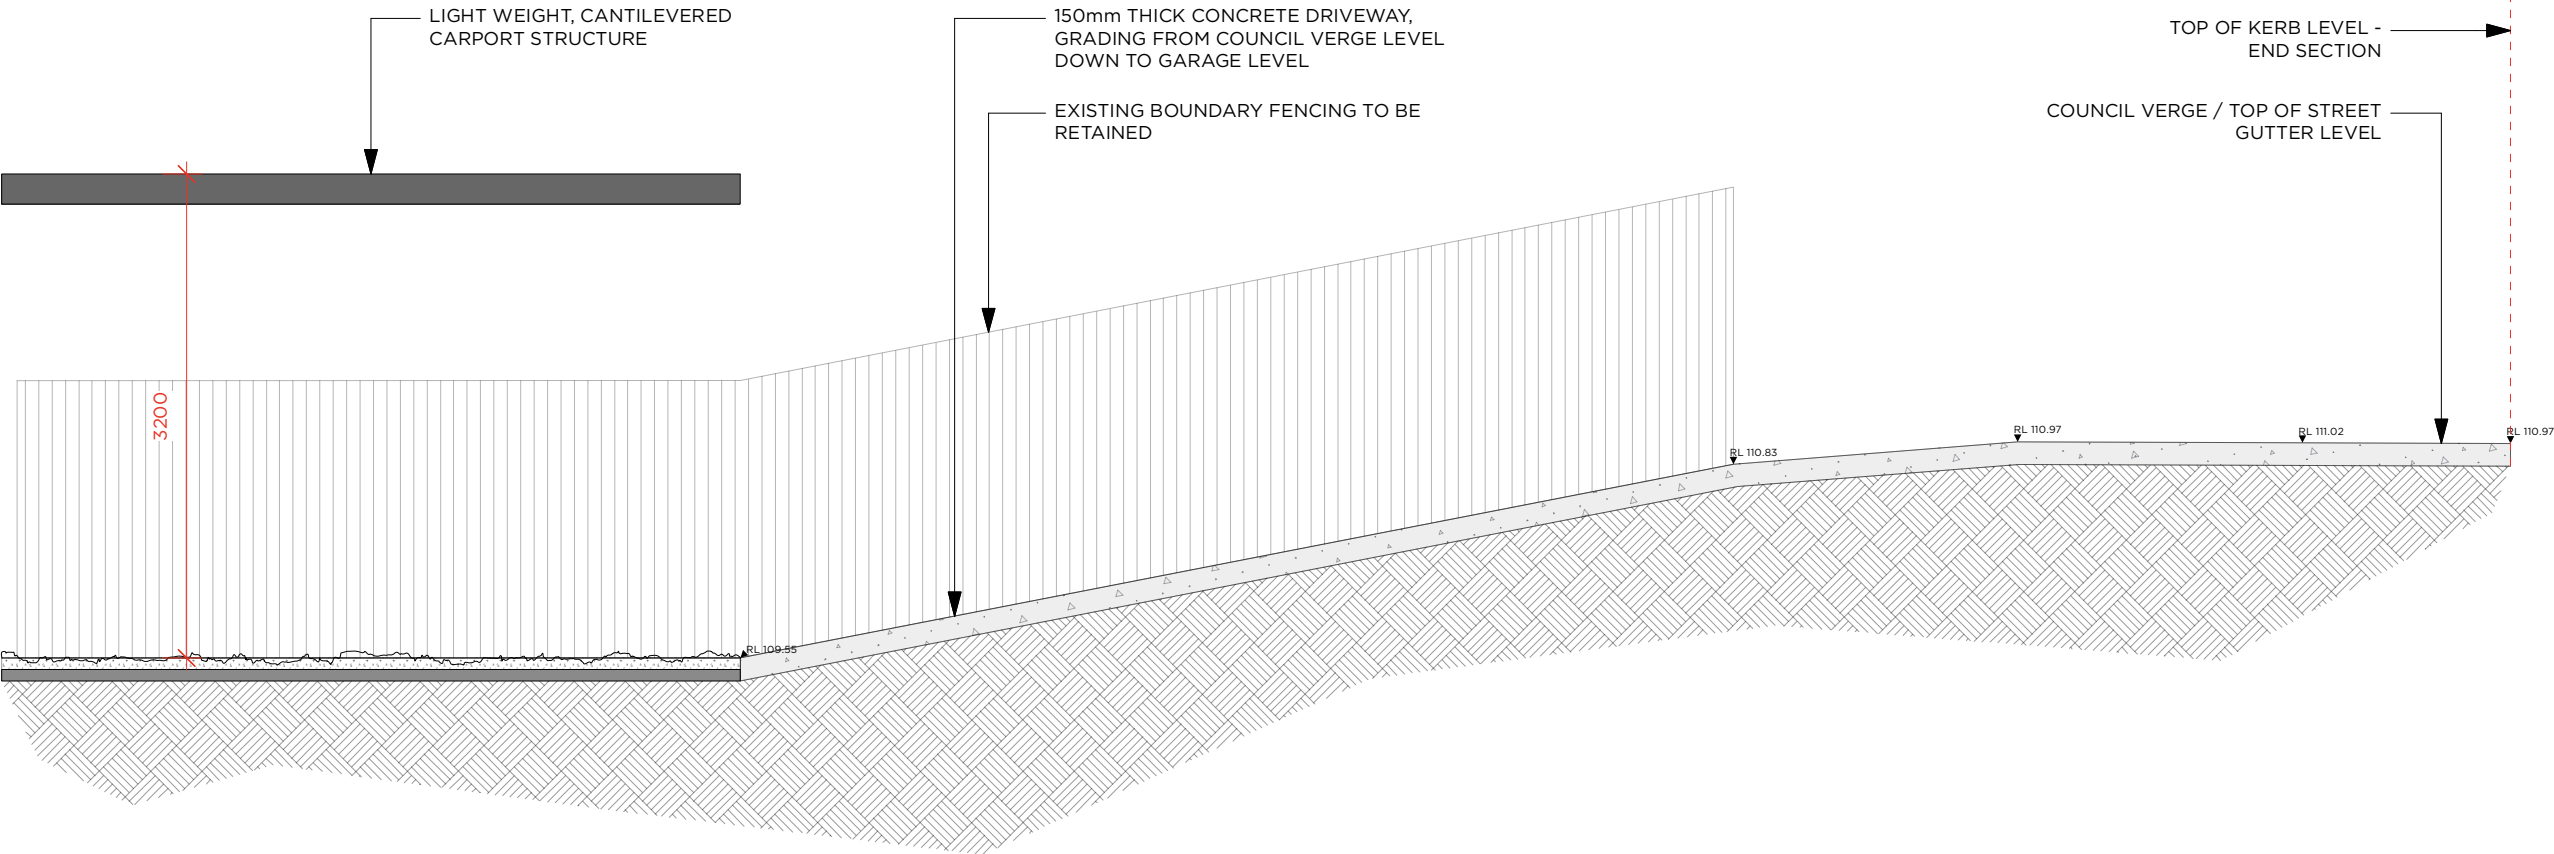


1

SOUTHERN SECTION
Scale 1:50

DRIVEWAY ELEVATION 01

53 ARTHUR ST , FORESTVILLE

DESIGNED BY	DRAWN BY	CHECKED BY	DATE	REVISIONS
KC	KC	PA	28/05/24	
CLIENT	PAGE SIZE	SCALE		
D & T MACKAY	A3	1:50		
DRAWING NUMBER	REVISION	SHEET		
DET-02	A	01 OF 01		
www.5thseason.com.au Suite 5/18 Smith St, Chatswood NSW 2067 T 02 9417 2111 Lic. No. 180565C				

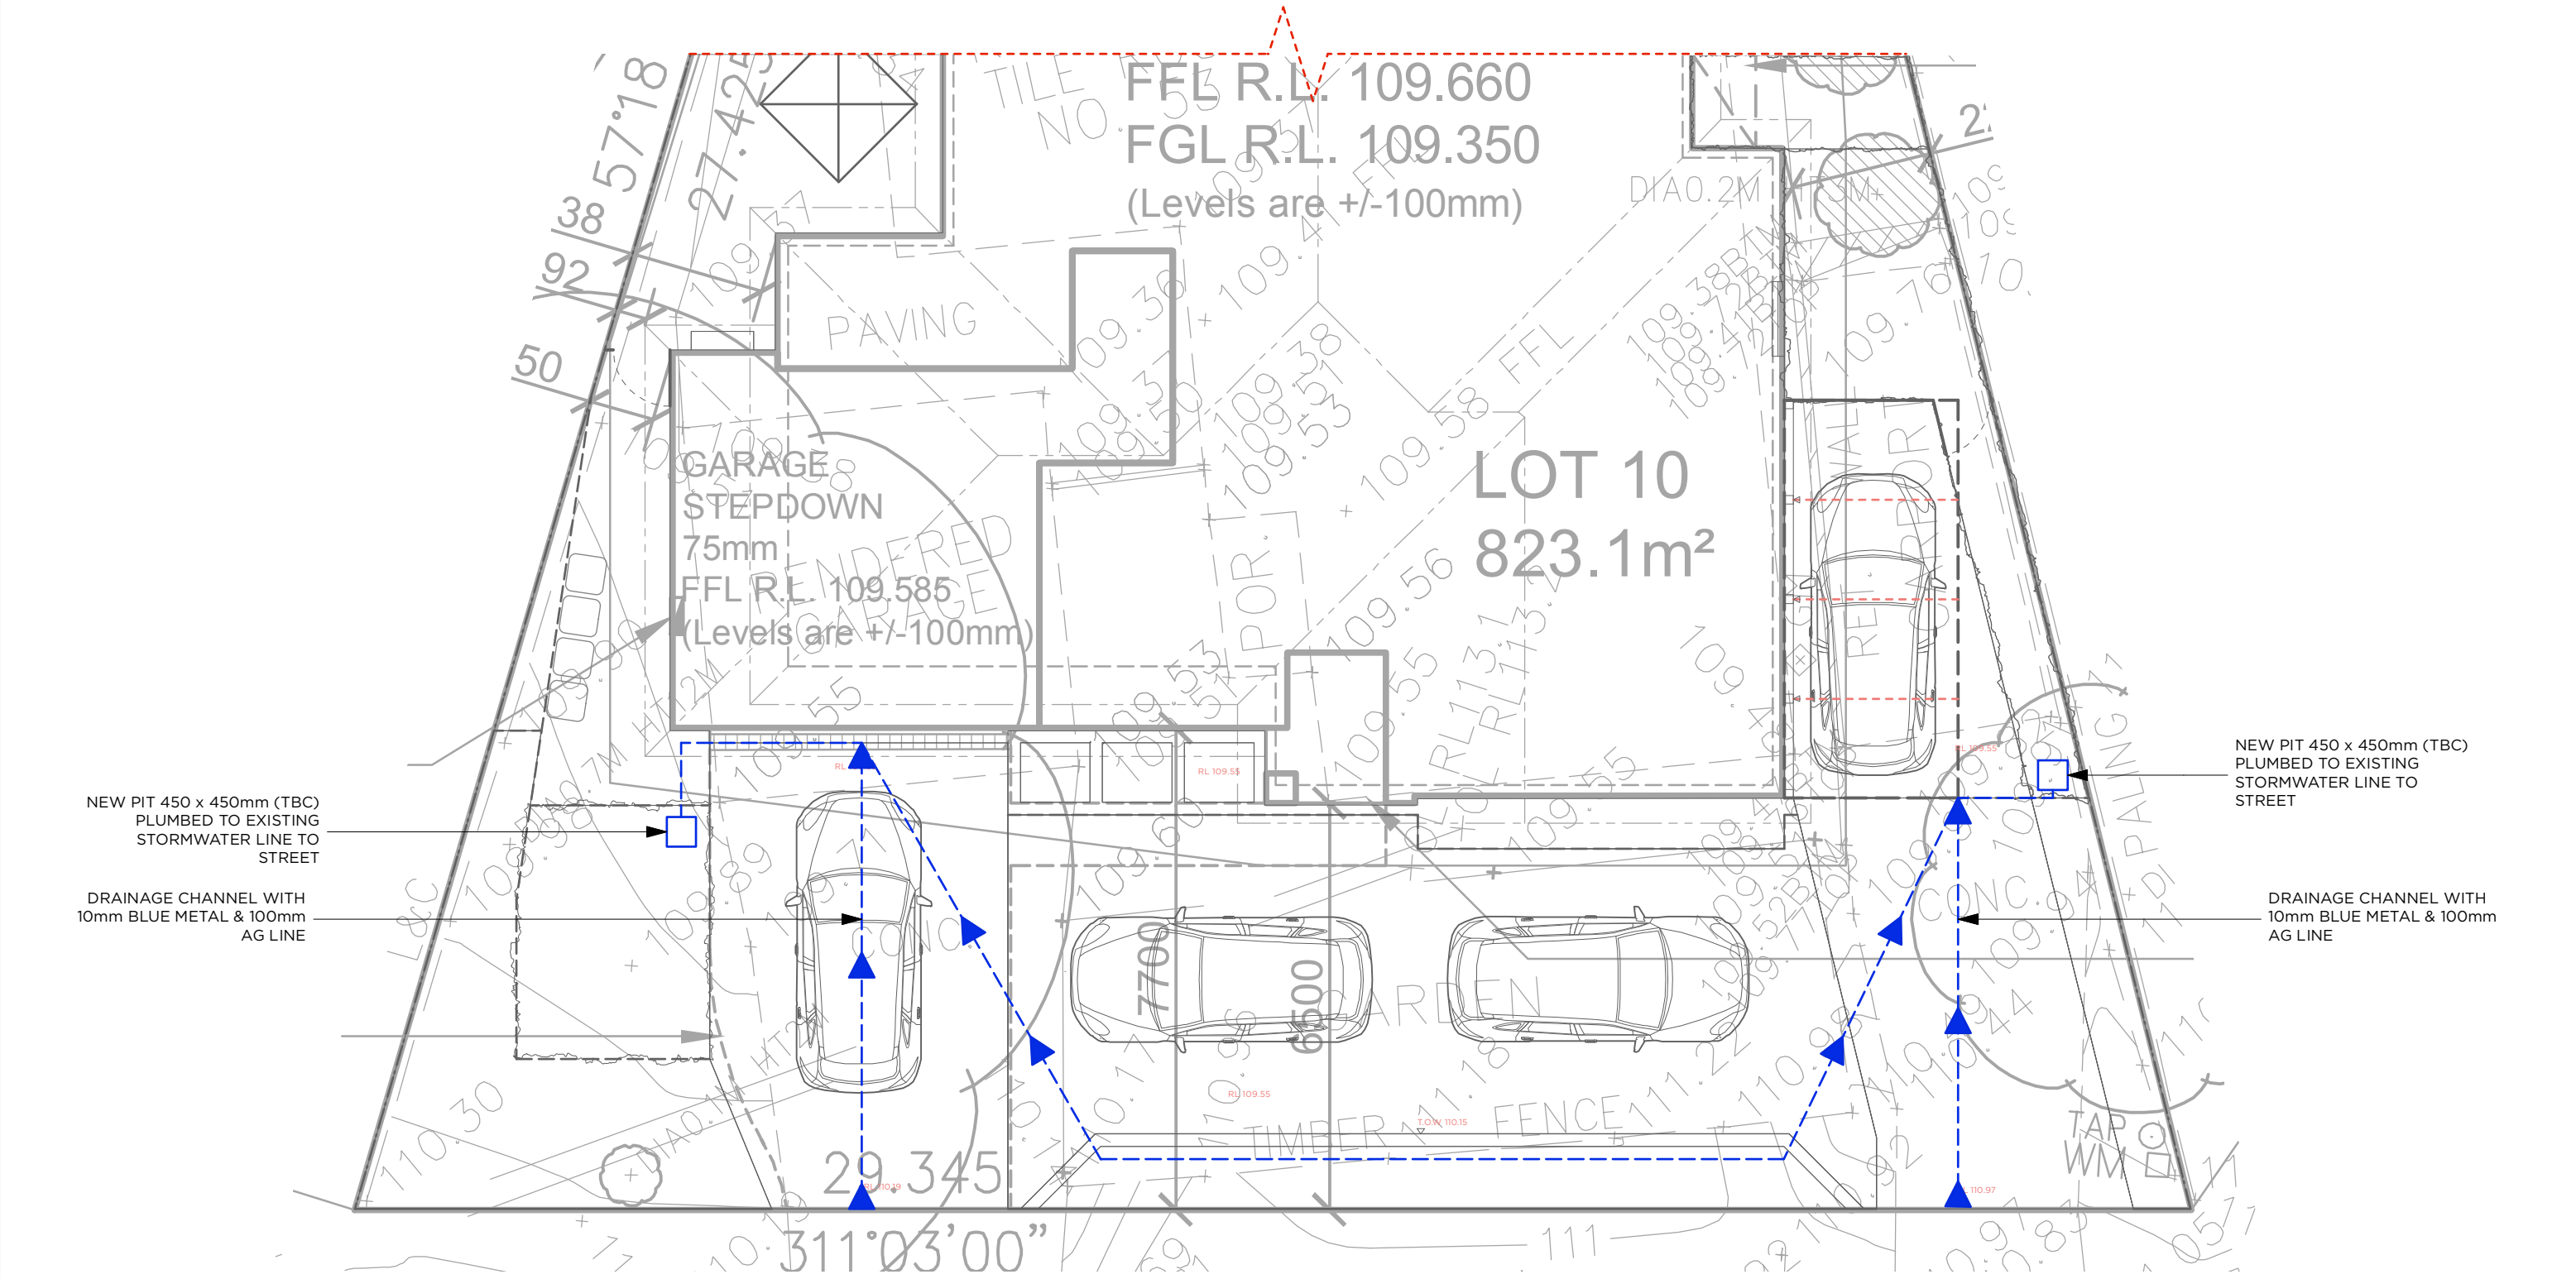

DRAINAGE PLAN
53 ARTHUR ST, FORESTVILLE

DESIGNED BY KC	DRAWN BY KC	CHECKED BY PA	DATE 19/02/24	REVISIONS
CLIENT D & T MACKAY	PAGE SIZE A2	SCALE 1:100		
DRAWING NUMBER SET-01	REVISION A	SHEET 01 OF 01		
www.5thseason.com.au Suite 5/18 Smith St, Chatswood NSW 2067 T 02 9417 2111 Lic. No. 287310C				



Turf Cell™ Grass Reinforcement Structure


Selected grass seed

Geotextile

Atlantis® Drainage Cell

Ecosand Mix
0.6 - 2 mm granules



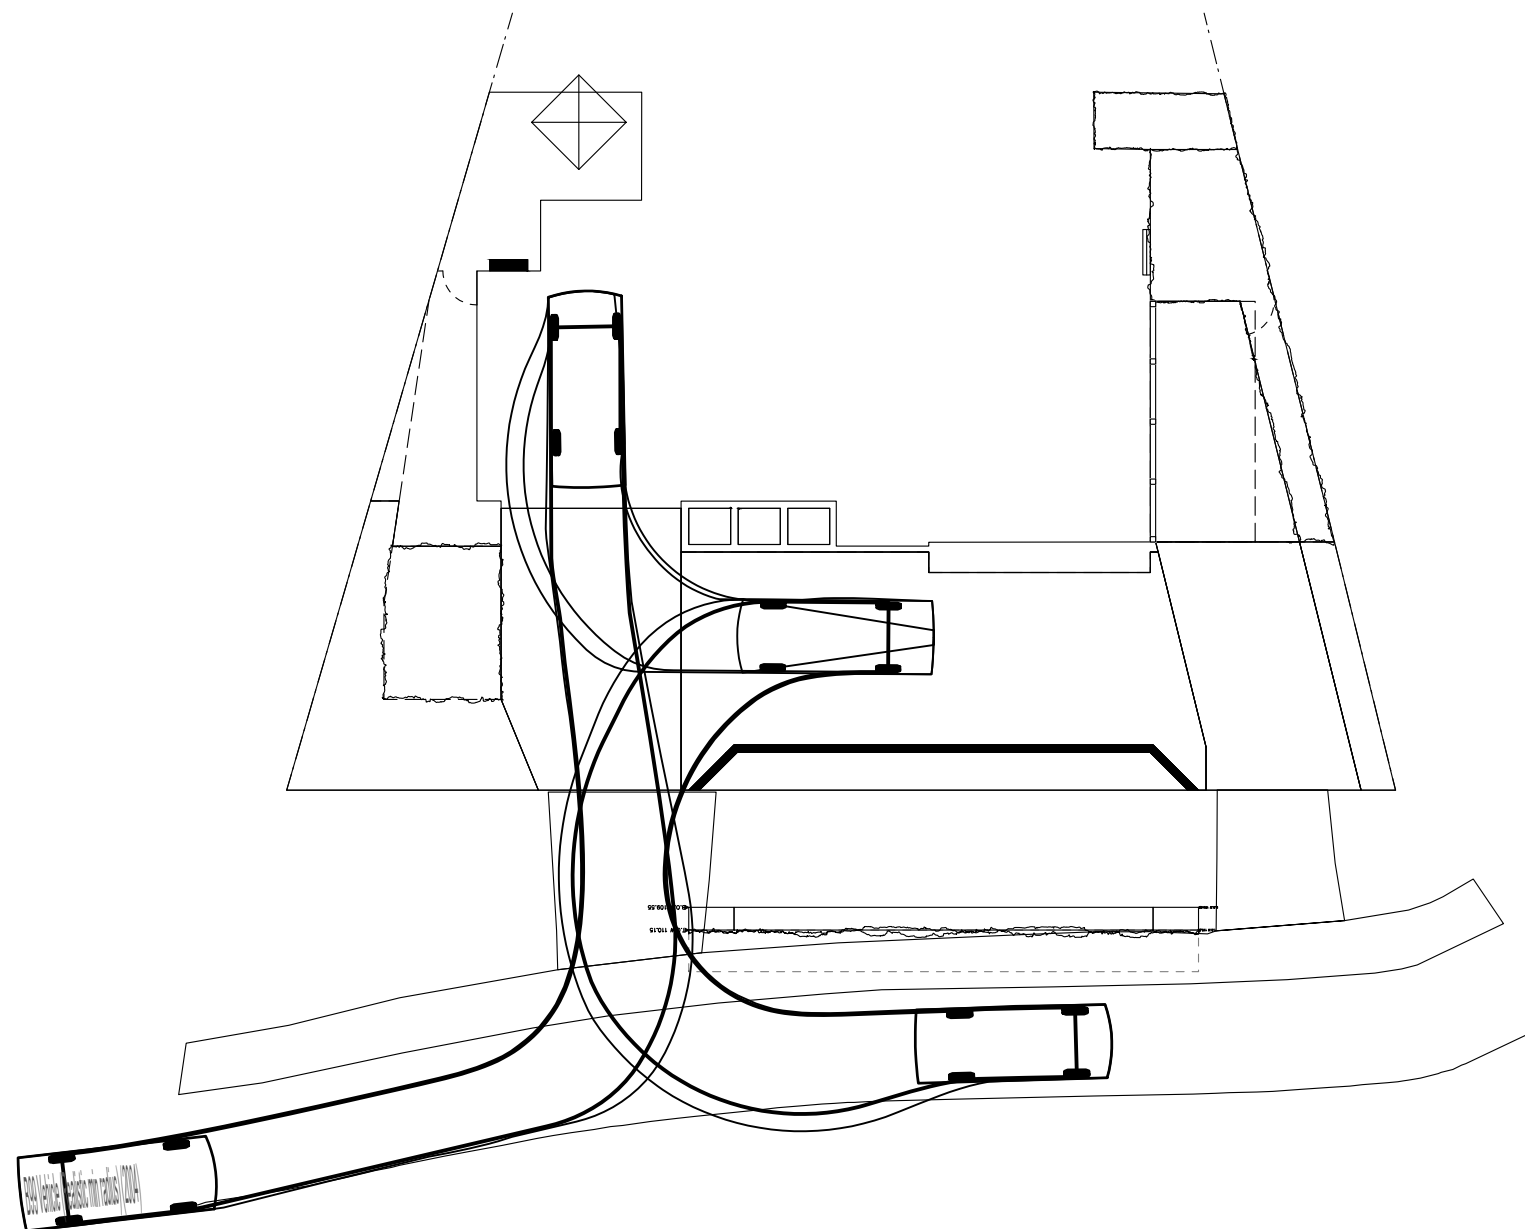

DRIVEWAY 1 - SWEPT PATH B99 VEHICLE

1:200



suite 3.16, 5 Celebration Dr, Bella Vista
all mail: PO box 7063 Baulkham Hills 2153
Ph: 02 8883 2891 Fax: 02 8883 2967
email: info@mearesconsulting.com.au

Project

53 ARTHUR STREET
FORESTVILLE

DAVID MCKAY

Designed by

PJM

Drawn by

KM

Checked by

RM

Date

30/04/2024

Title

DRIVEWAY DETAILS

Scale

1:200

Job No.

12153

Drawing No.

DW1


Rev.

A

STRUCTURAL

DRAINAGE

CIVIL

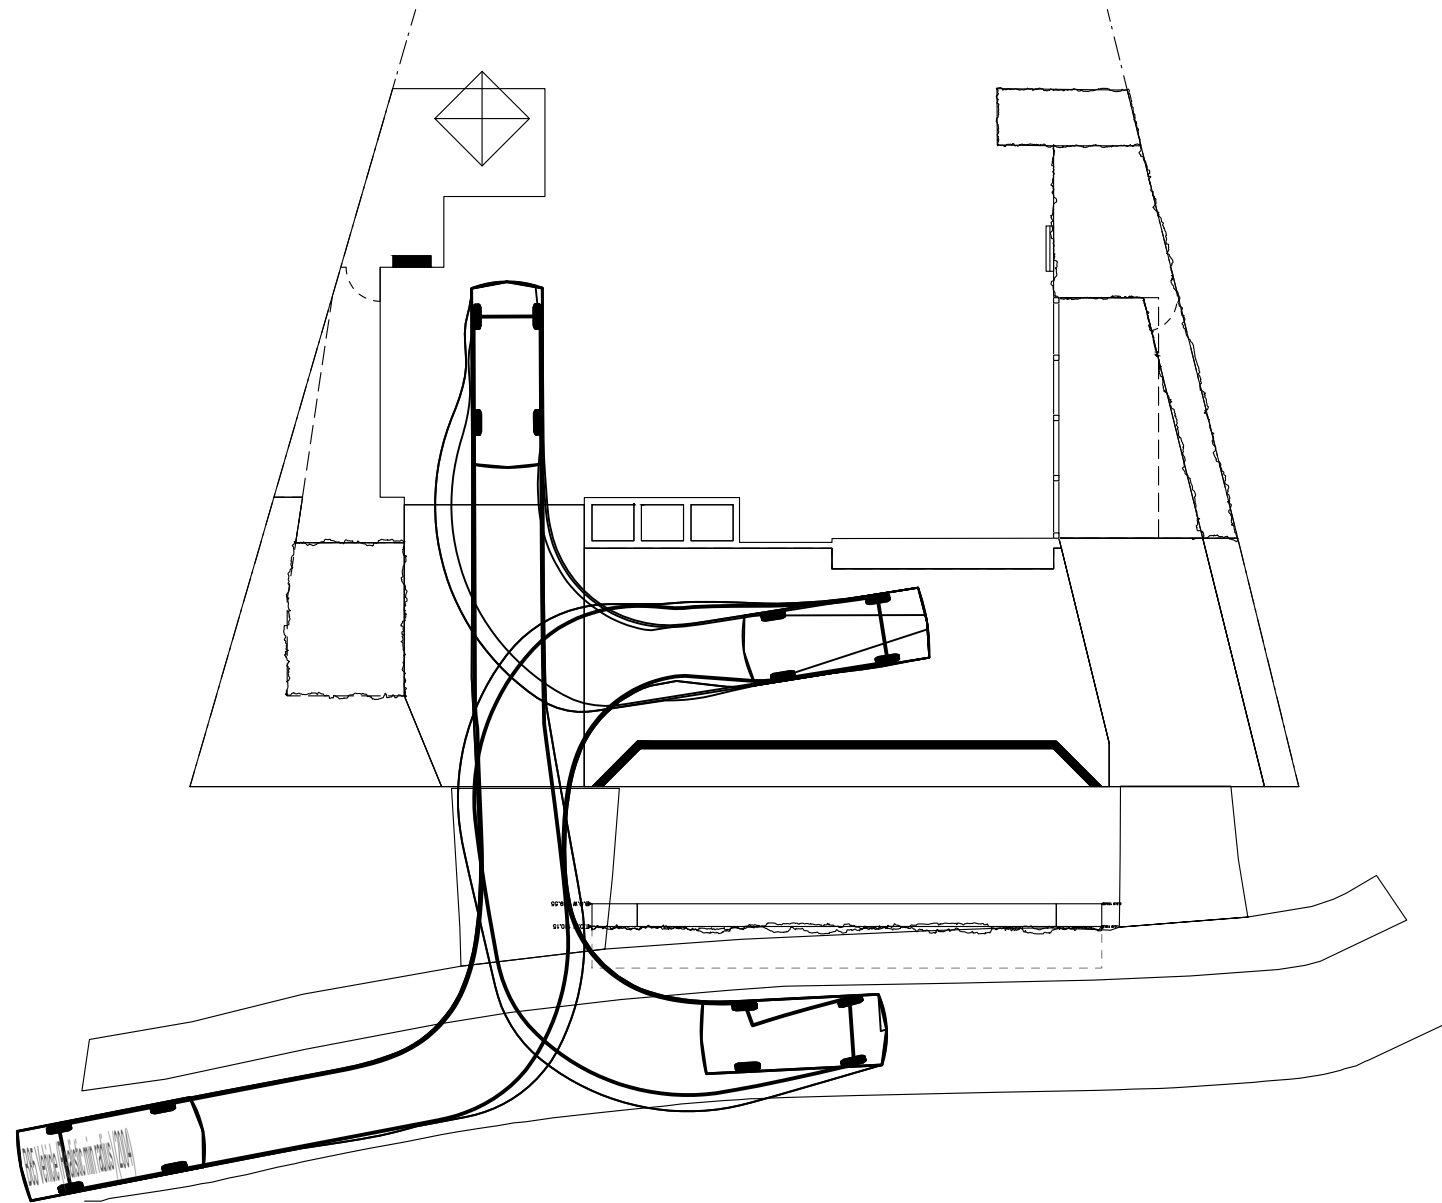

DRIVEWAY 1 - SWEPT PATH B85 VEHICLE

1:200



suite 3.16, 5 Celebration Dr, Bella Vista
all mail: PO box 7063 Baulkham Hills 2153
Ph: 02 8883 2891 Fax: 02 8883 2967
email: info@mearesconsulting.com.au

Project

53 ARTHUR STREET
FORESTVILLE

DAVID MCKAY

Designed by

PJM

Drawn by

KM

Checked by

CKM

Date

30/04/2024

Title

DRIVEWAY DETAILS

Scale

1:200

Job No.

12153

Drawing No.

DW2


Rev.

A

STRUCTURAL

DRAINAGE

CIVIL

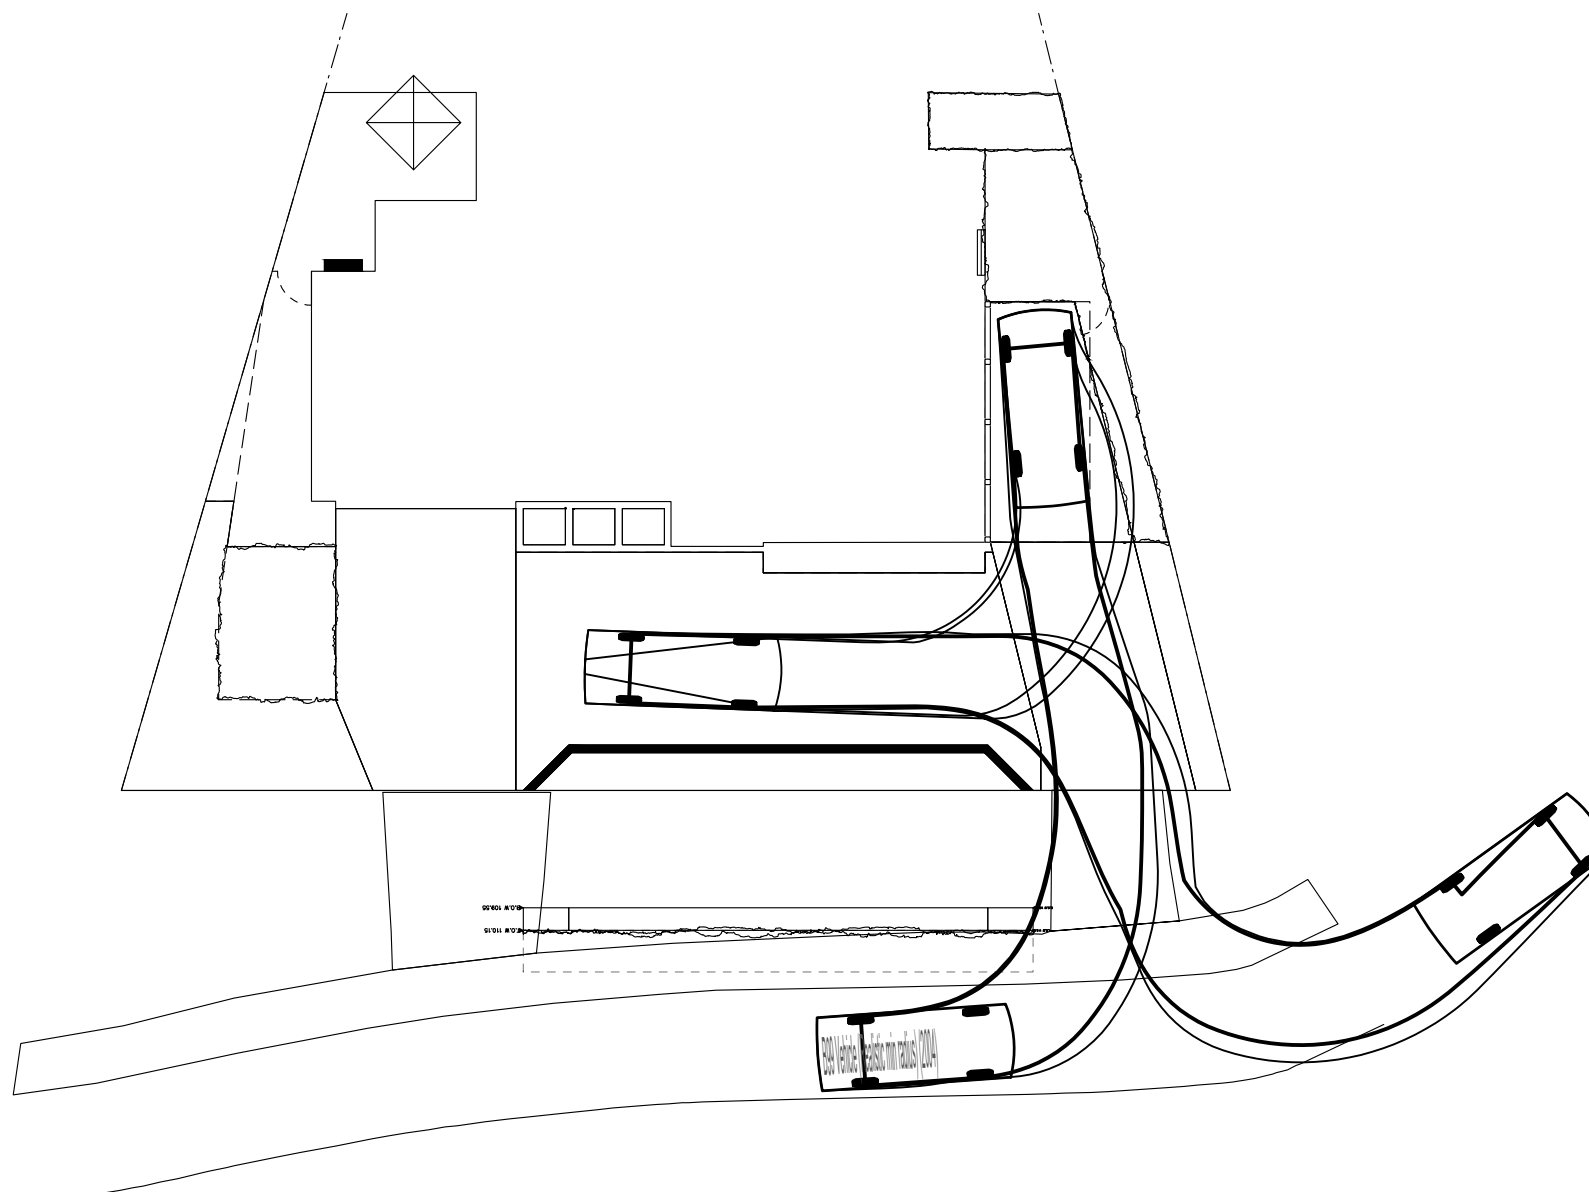

DRIVEWAY 2 - SWEPT PATH B99 VEHICLE
1:200

MEARES

CONSULTING

ABN 41 154 140 002

PTV LTD
suite 3.16, 5 Celebration Dr, Bella Vista
all mail: PO box 7063 Baulkham Hills 2153
Ph: 02 8883 2891 Fax: 02 8883 2967
email: info@mearesconsulting.com.au

Project

53 ARTHUR STREET
FORESTVILLE

DAVID MCKAY

Designed by

PJM

Drawn by

KM

Checked by

[Signature]

Date

30/04/2024

Title

DRIVEWAY DETAILS

Scale

1:200

Job No.

12153

Drawing No.

DW3


Rev.

A

STRUCTURAL

DRAINAGE

CIVIL

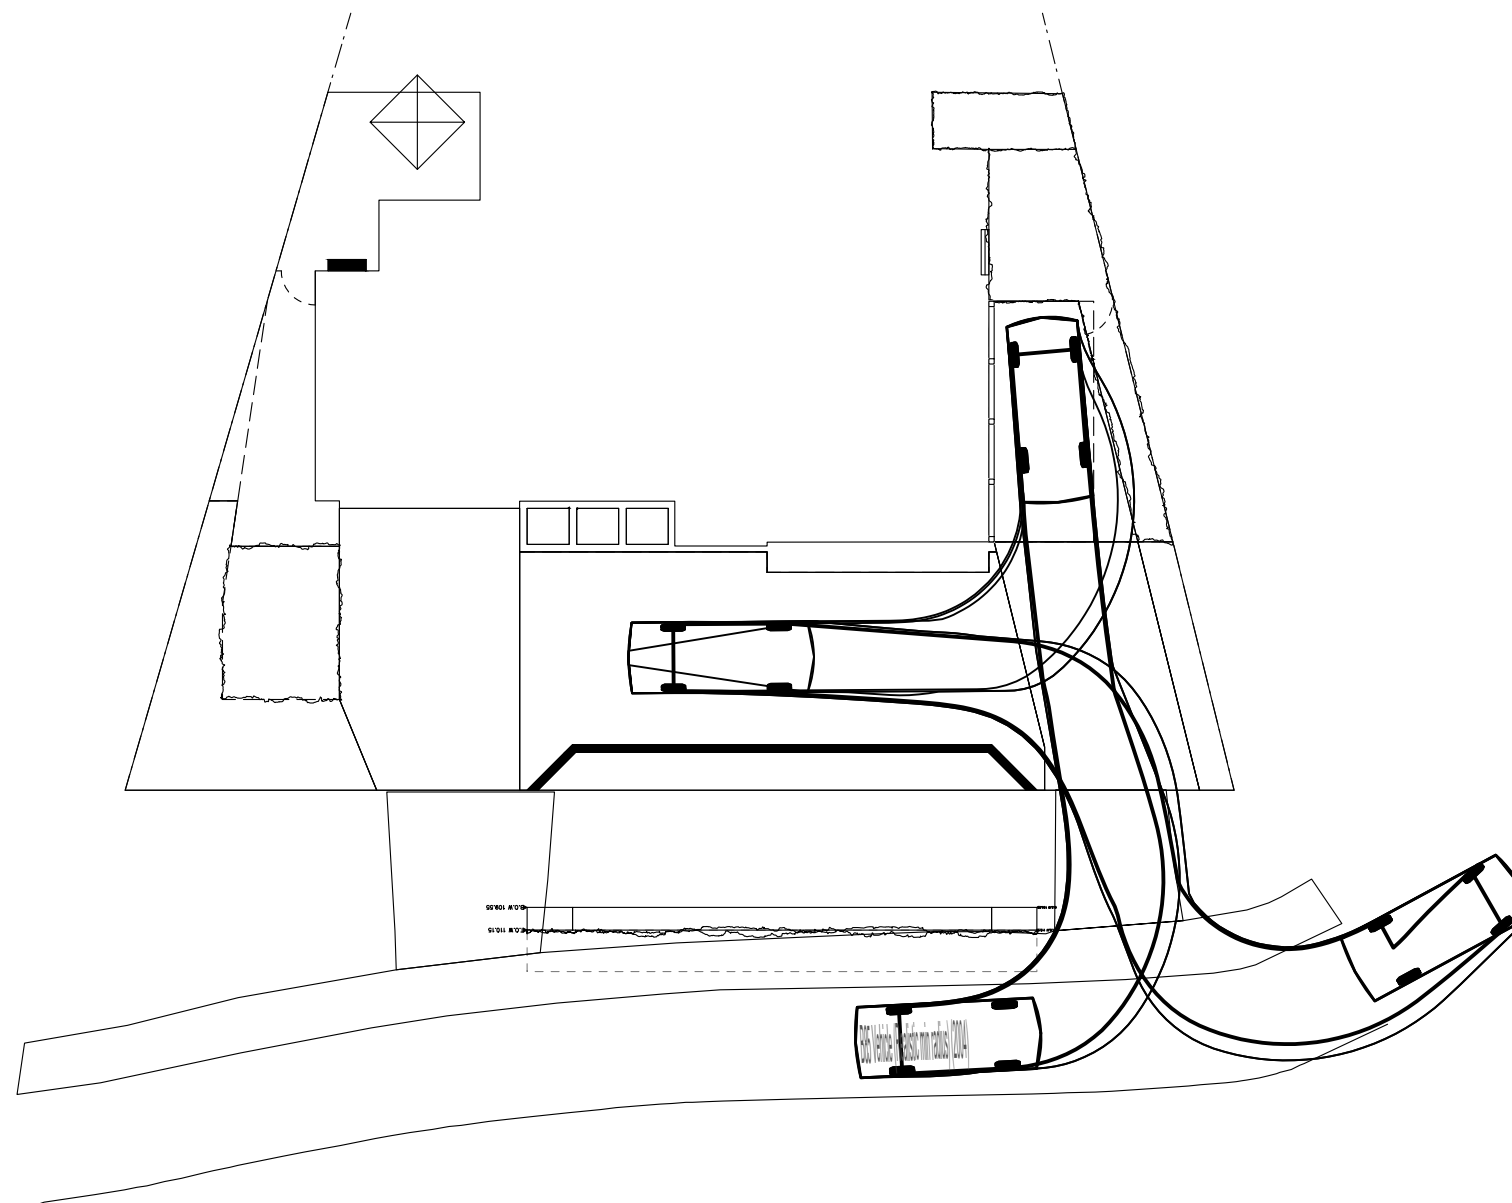

DRIVEWAY 2 - SWEPT PATH B85 VEHICLE

1:200



suite 3.16, 5 Celebration Dr, Bella Vista
all mail: PO box 7063 Baulkham Hills 2153
Ph: 02 8883 2891 Fax: 02 8883 2967
email: info@mearesconsulting.com.au

Project

53 ARTHUR STREET
FORESTVILLE

DAVID MCKAY

Designed by

PJM

Drawn by

KM

Checked by

DKM

Date

30/04/2024

Title

DRIVEWAY DETAILS

Scale

1:200

Job No.

12153

Drawing No.

DW4



Rev.

A

STRUCTURAL


DRAINAGE

CIVIL

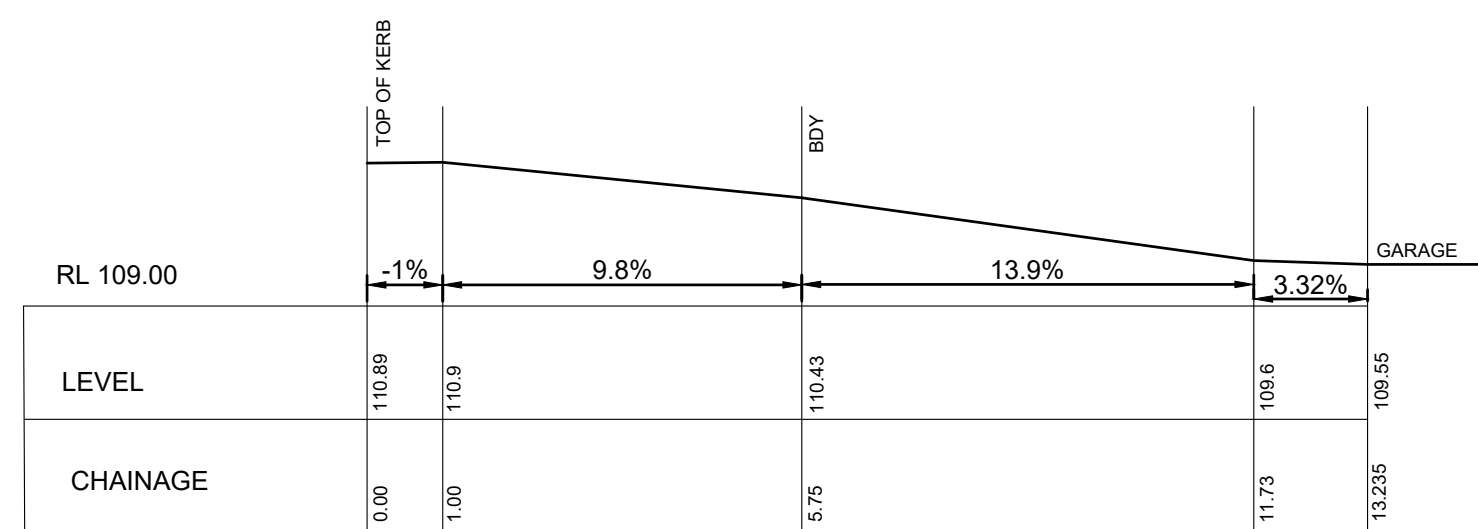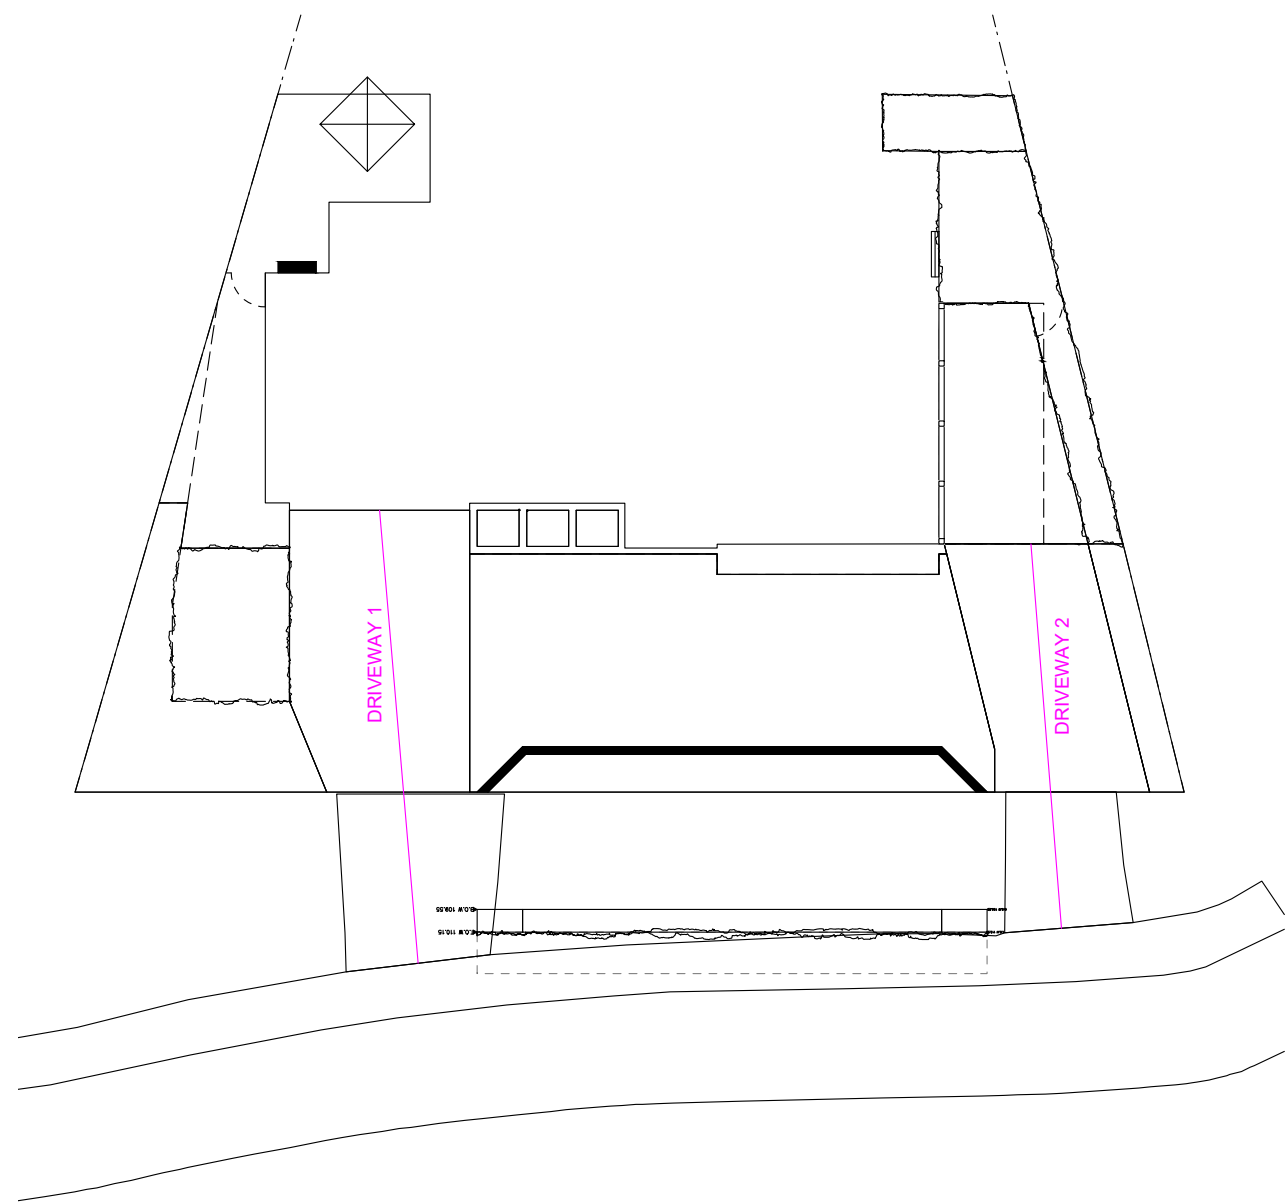

DRIVEWAY 1 - LONG SECTION

SCALE 1:100

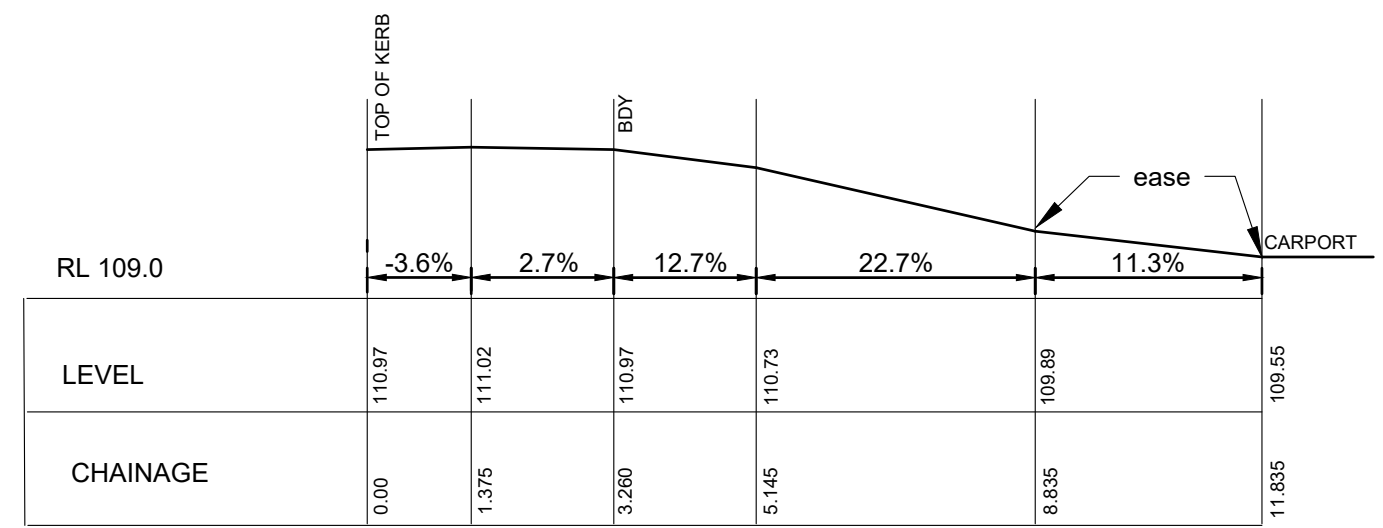

DRIVEWAY 2 - LONG SECTION

SCALE 1:100



PTV LTD
suite 3.16, 5 Celebration Dr, Bella Vista
all mail: PO box 7063 Baulkham Hills 2153
Ph: 02 8883 2891 Fax: 02 8883 2967
email: info@mearesconsulting.com.au

STRUCTURAL DRAINAGE CIVIL

Project
53 ARTHUR STREET
FORESTVILLE
DAVID MCKAY

Designed by
PJM
Drawn by
KM
Checked by
Date
30/04/2024

Title
DRIVEWAY DETAILS

Scale
1:200
Job No.
12153
Drawing No.
DW5
Rev.
A

12153 53 Arthur Street, Forestville - driveway A.dwg