


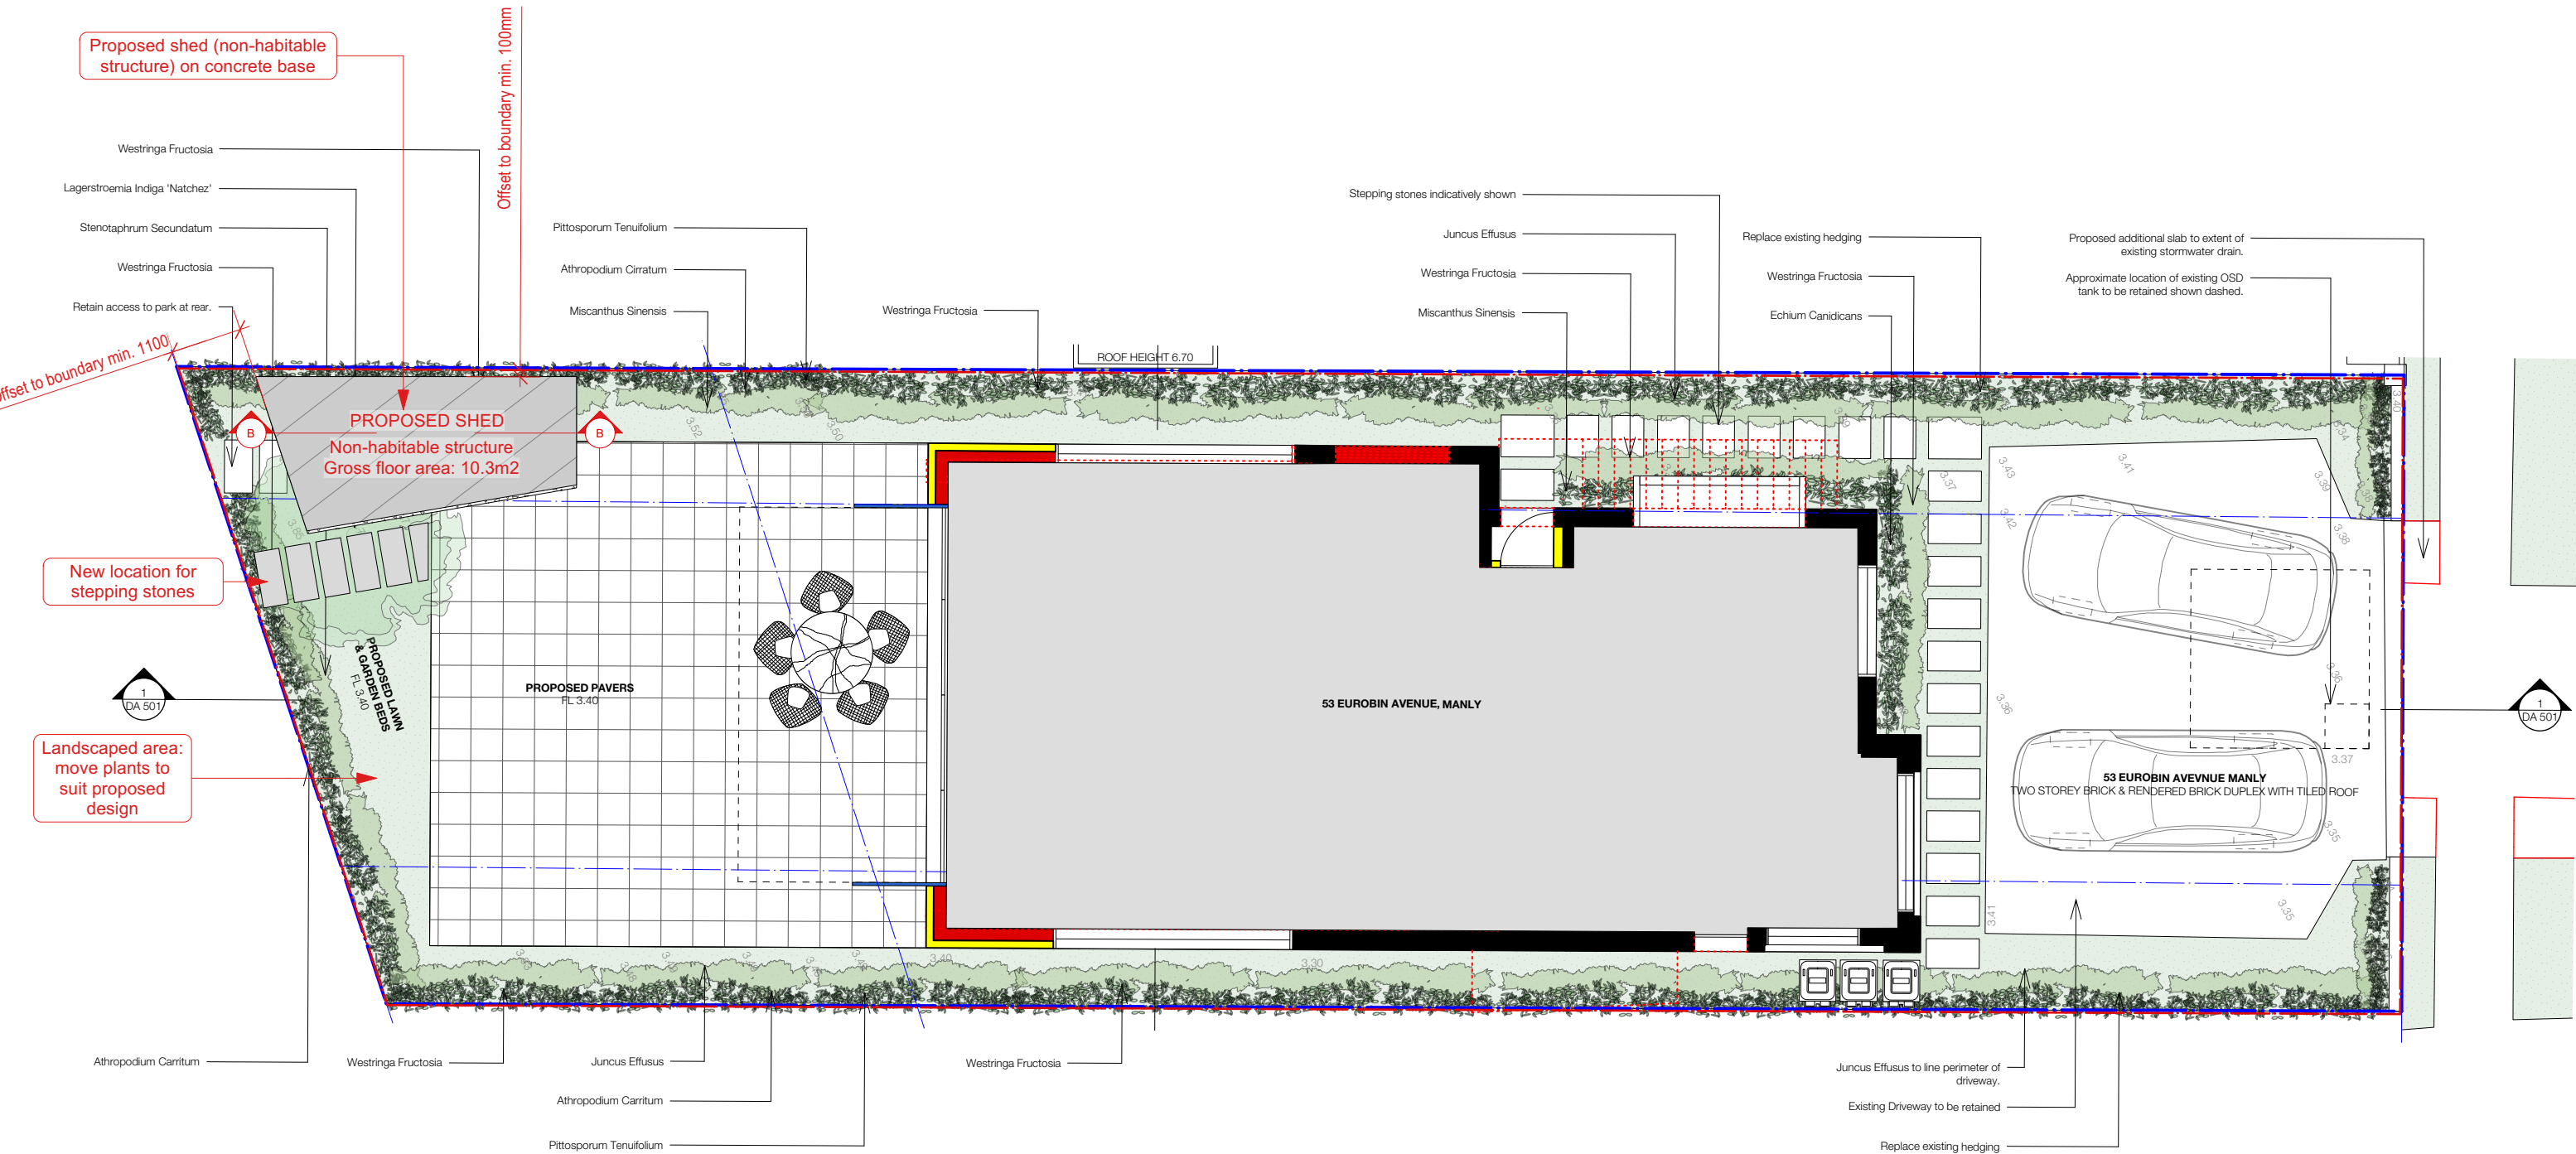

 **northern
beaches
council**


**THIS PLAN IS TO BE READ IN
CONJUNCTION WITH
THE CONDITIONS OF DEVELOPMENT
CONSENT**

DA2023/1459


ALTERATIONS TO DA2020/1140

DRAWN BY: LUX LANDSCAPES
DATE: 19.9.2023
SCALE: 1:100


DWG NO: **DA-03**
REV: **A**

 


FOR DEVELOPMENT APPLICATION ONLY

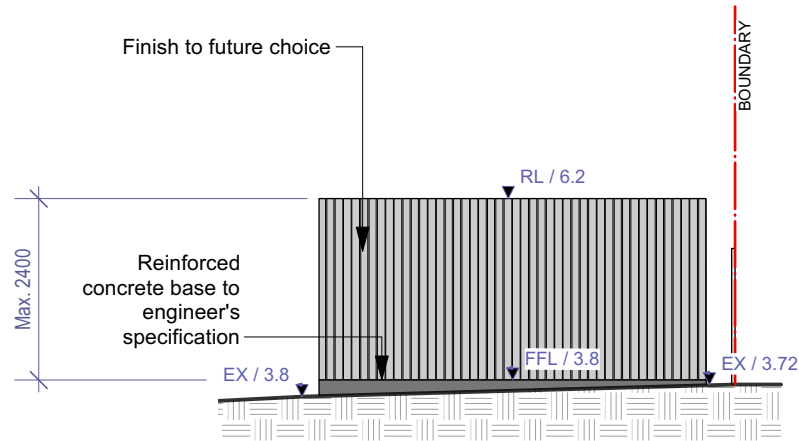


1 East Elevation
Scale: 1:100

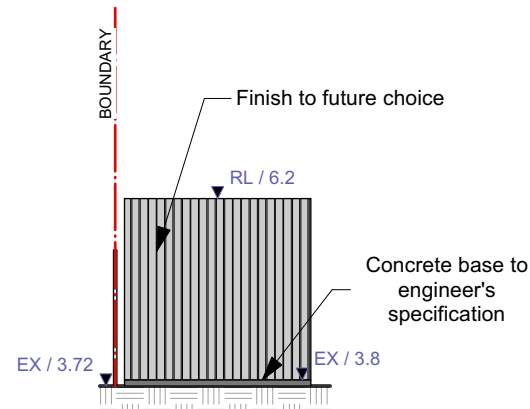


2 North Elevation
Scale: 1:100

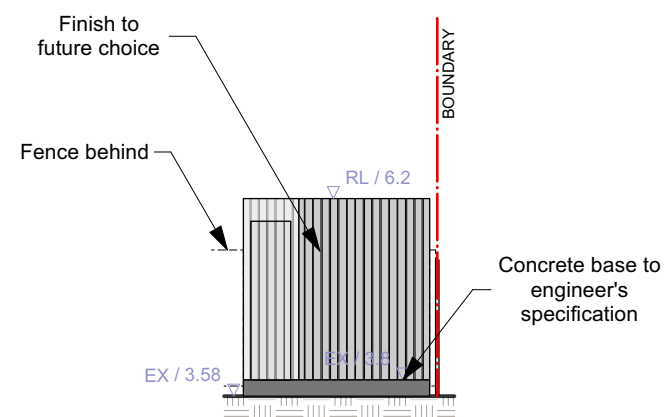

3 South Elevation
Scale: 1:100

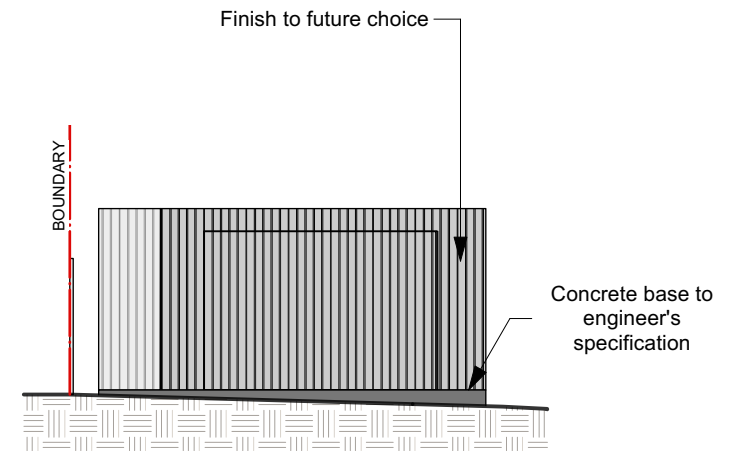

4 East Elevation
Scale: 1:100

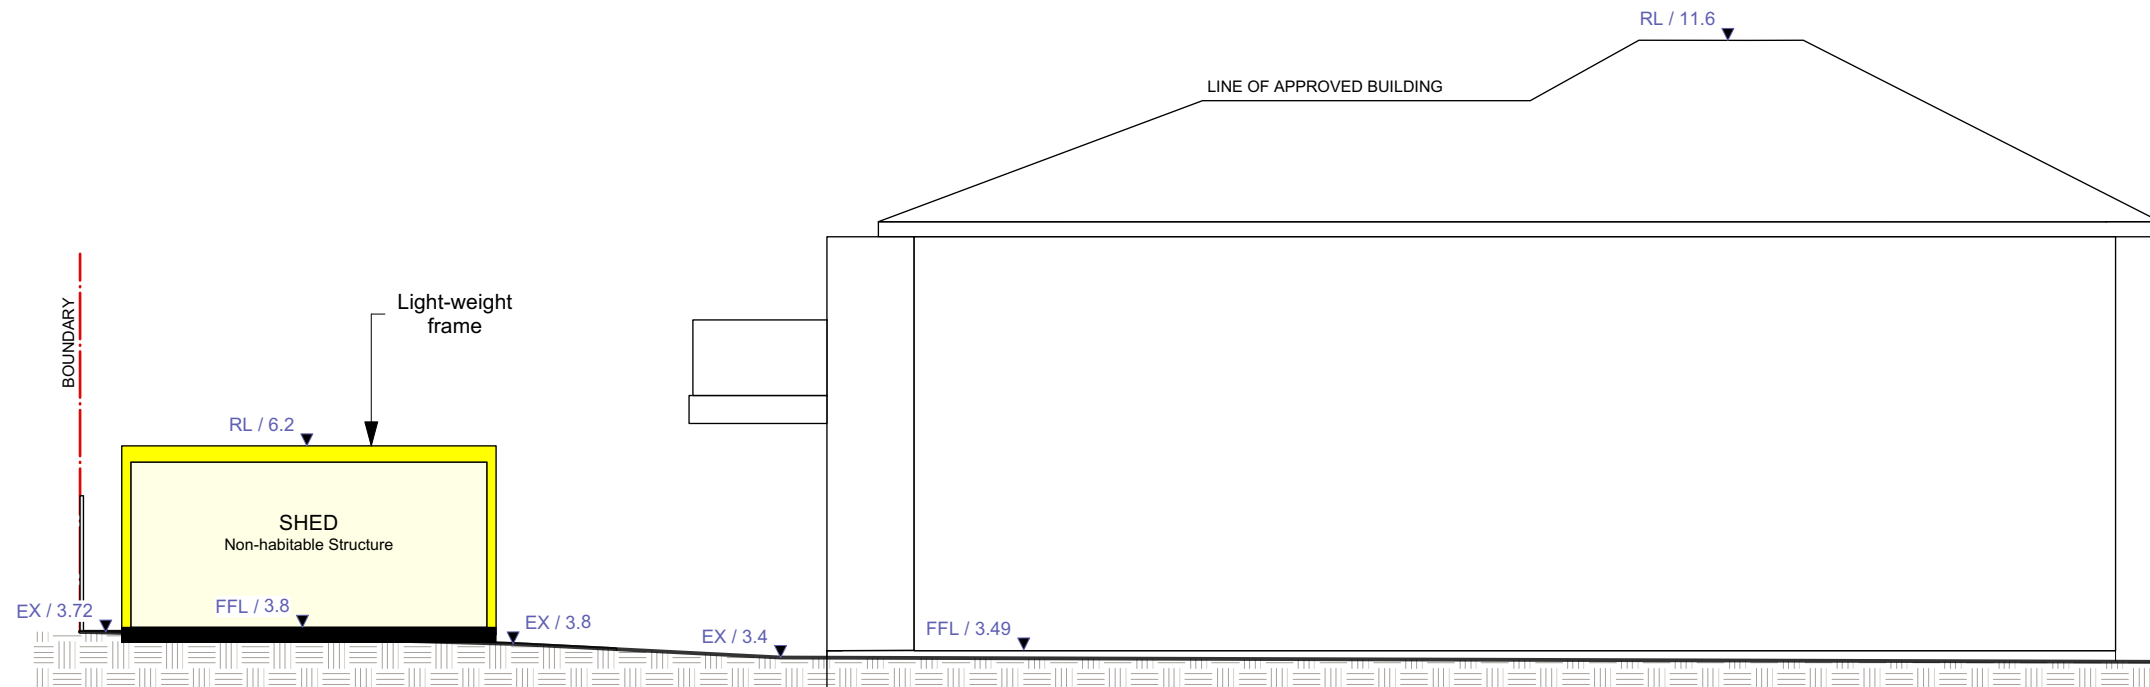

5 AA Section
Scale: 1:100

**THIS PLAN IS TO BE READ IN
CONJUNCTION WITH
THE CONDITIONS OF DEVELOPMENT
CONSENT**

DA2023/1459