


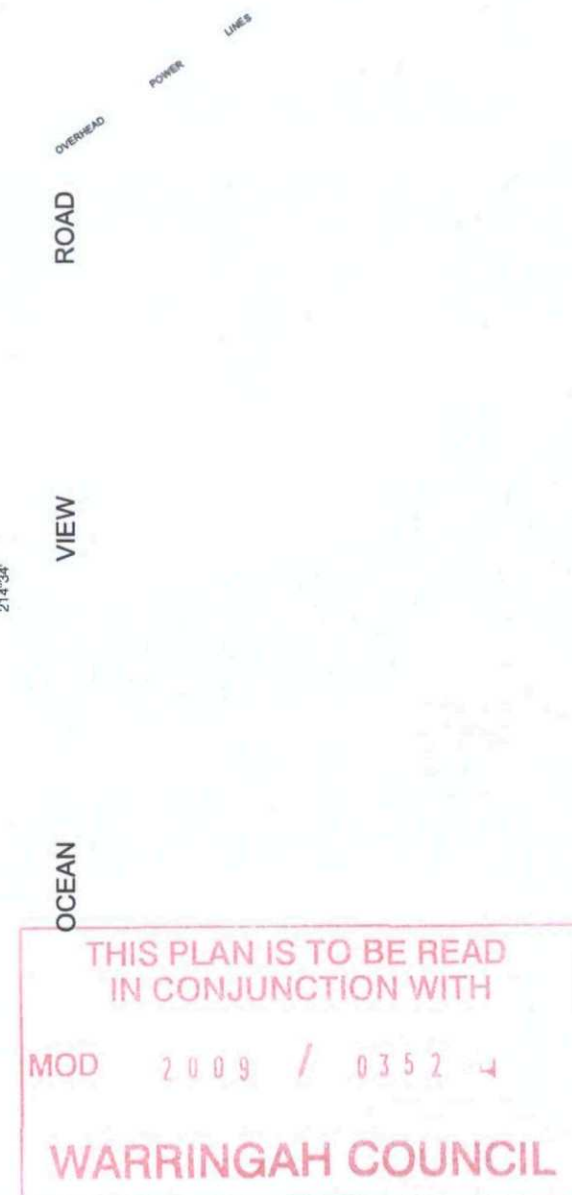

1 SITE PLAN
T:200

Issue		vingilisarchitects ABN 37 102 799 904 19 Alfred Street, Leichhardt NSW 2040 Australia P 0425 205 646 F 02 9588 1842 andrew@vingilisarchitects.com www.vingilisarchitects.com Copyright © Andrew Vingilis Architect Pty Ltd All right reserved	Project 25 OCEAN VIEW ROAD HARBORD Client Mr Andrew Learmont	Drawing SITE PLAN Stage Section 96 Application DO NOT SCALE DRAWINGS. VERIFY ALL DIMENSIONS ON SITE. NOTIFY ARCHITECT OF ALL DISCREPANCIES.	Scale	Date
					1:200	NOV 07
					Cad Drawing No.	Drawn by
						AV
B. 7-11-09 SECTION 96 ISSUE					Drawing No.	Rev.
A. 21-12-07 DA ISSUE					AR.00	B




3 WEST ELEVATION
1:100


THIS PLAN IS TO BE READ
IN CONJUNCTION WITH

MOD 2009 / 0352

WARRINGAH COUNCIL

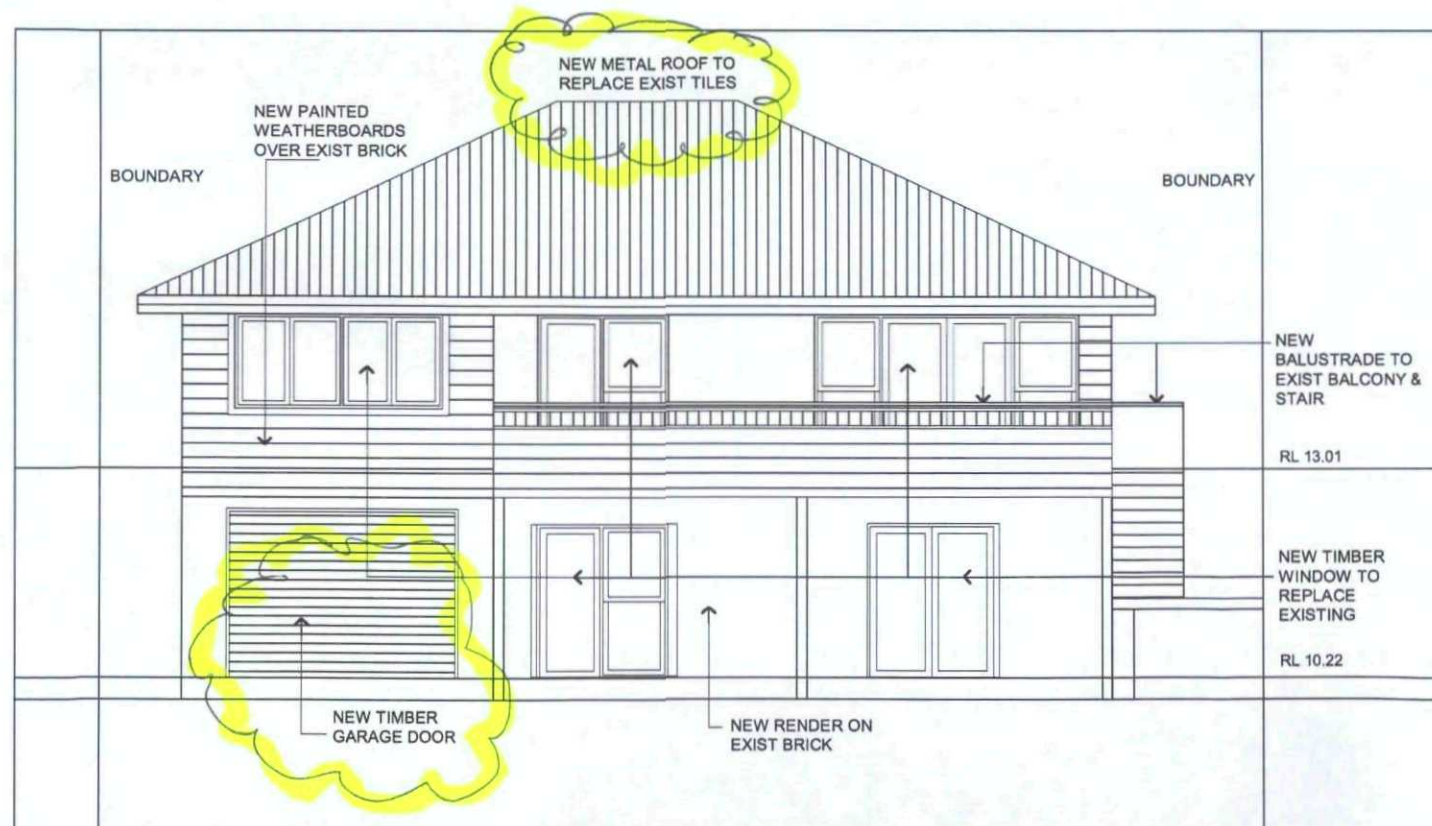

2 NORTH ELEVATION
1:100

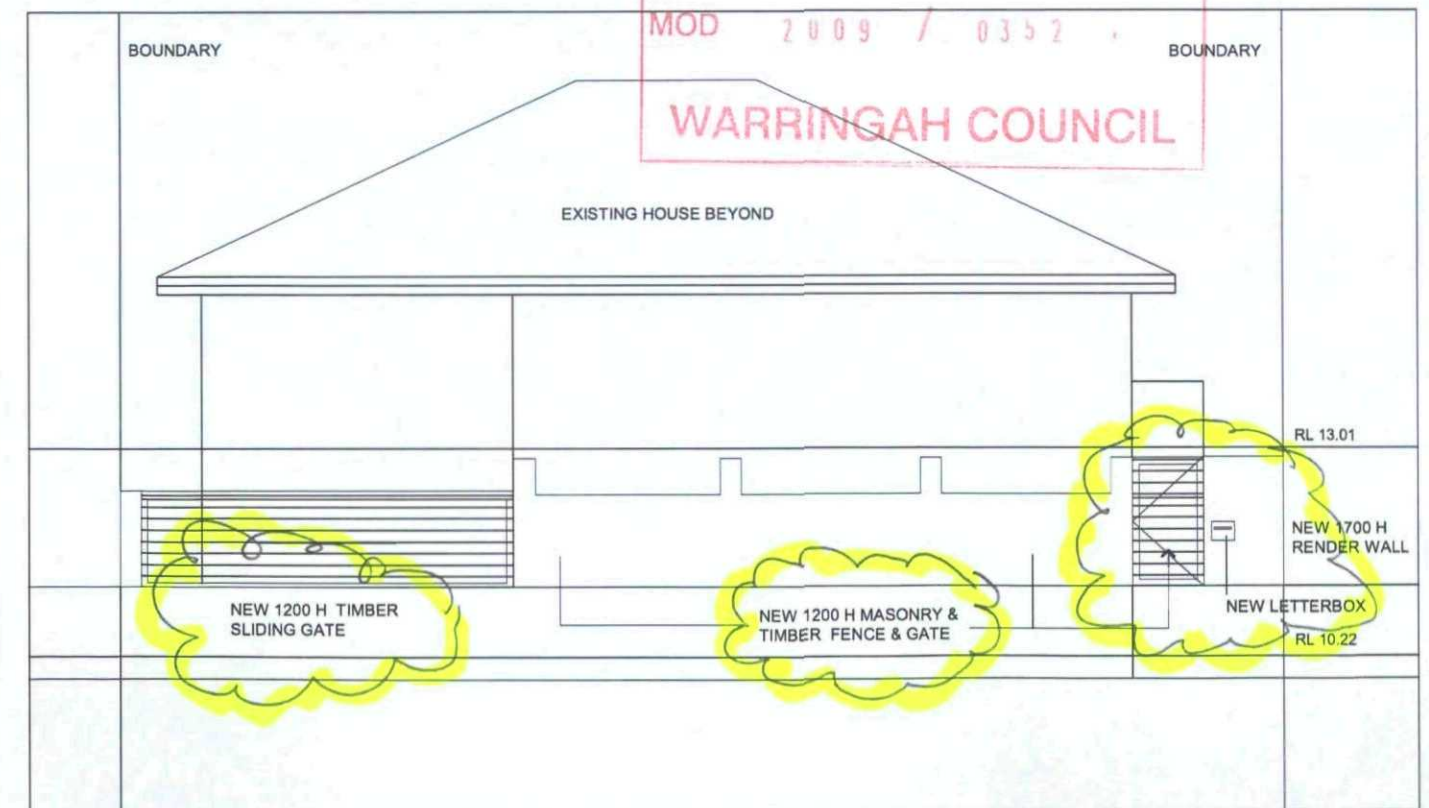

1 OCEAN VIEW ROAD ELEVATION
1:100

Issue		vingilisarchitects ABN 37 102 799 904 19 Alfred Street Leichhardt NSW 2040 Australia P 0425 205 646 F 02 9568 1842 andrew@vingilisarchitects.com www.vingilisarchitects.com Copyright © Andrew Vingilis Architect Pty Ltd All right reserved	Project 25 OCEAN VIEW ROAD HARBORD Client Mr Andrew Learmont	Drawing NORTH & WEST ELEVATIONS Stage Section 96 Application DO NOT SCALE DRAWINGS. VERIFY ALL DIMENSIONS ON SITE. NOTIFY ARCHITECT OF ALL DISCREPANCIES.	Scale 1:100	Date NOV 07
					Cad Drawing No.	Drawn by AV
					Drawing No. AR.03	Rev. B
B. 07-11-09 SECTION 96 ISSUE						
A. 21-12-07 DA ISSUE						

