



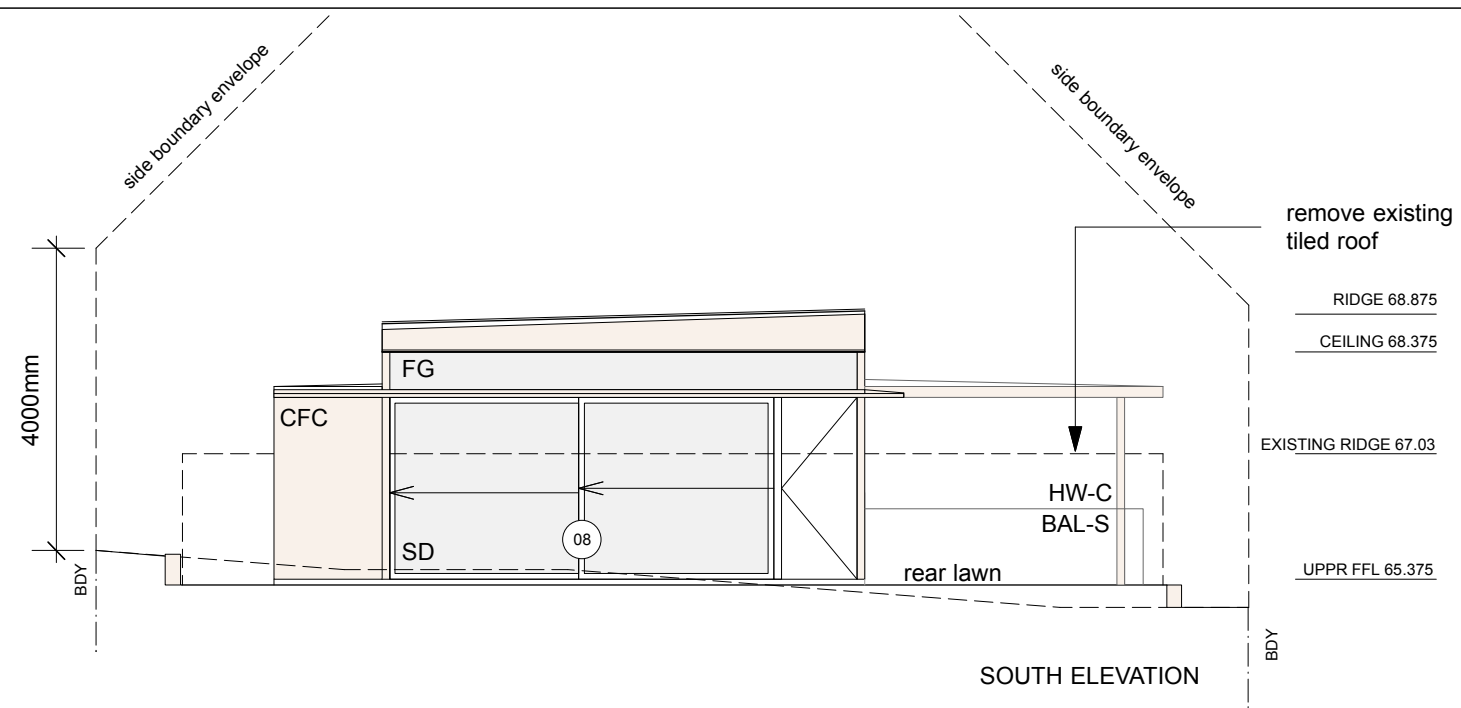


KEY	
EX-DB	Existing double brick walls
EX- W	Existing windows
EX- D	Existing doors
EX- SS	Existing santstone walls
DB	Double brick wall
SS	Sandstone wall
CFC	Compressed fibre cement cladding
CBR	Colour bond roof sheeting
HW- C	Hardwood column
BAL- S	Stainless steel Balustrade
SD	Sliding doors
SW	Sliding windows
L	Louvres
FG	Fixed glass

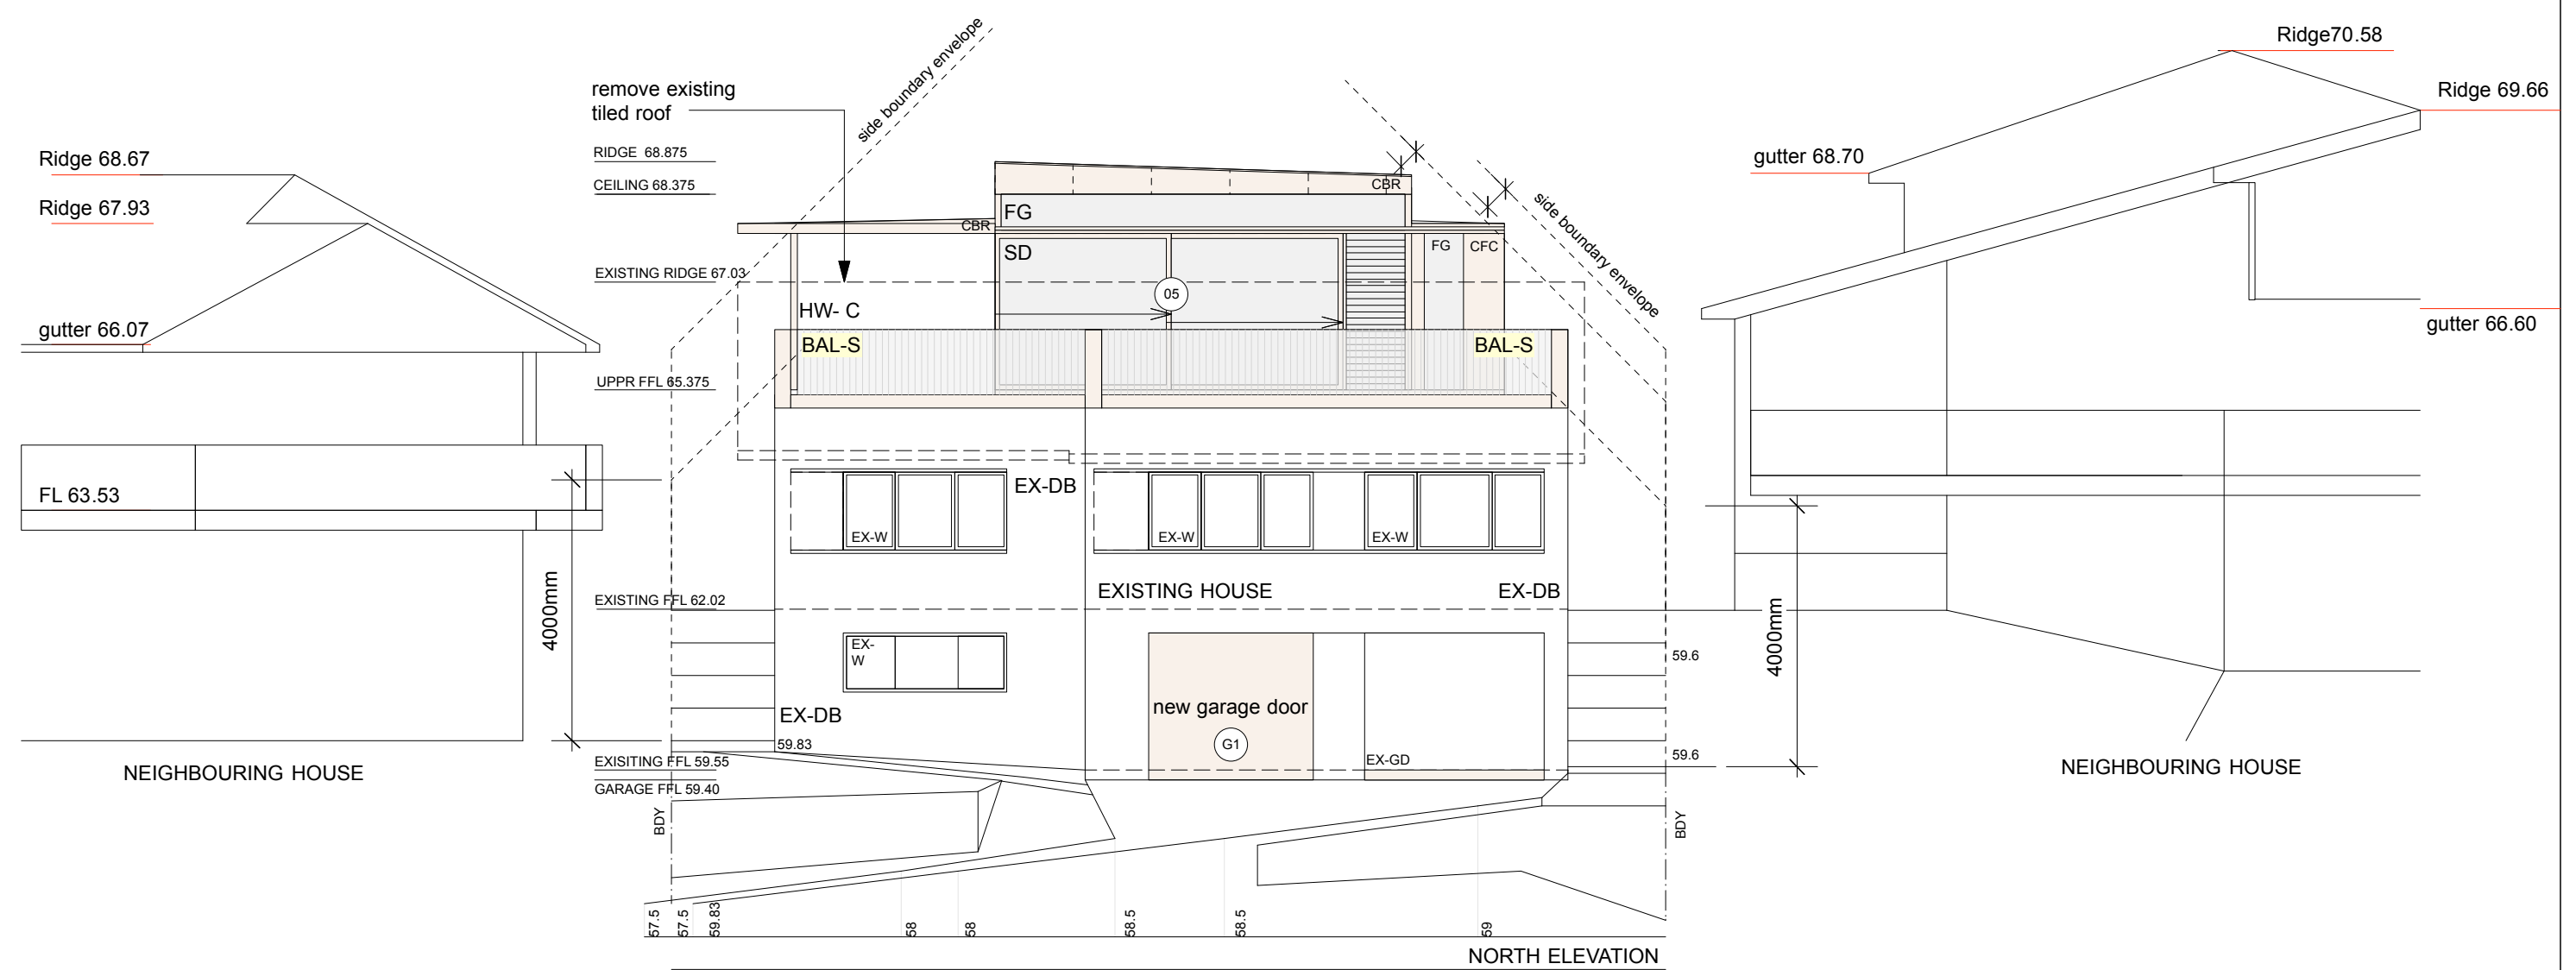

'surf view' alteration and addition		WALKNORTH architects	DWG	NORTH + SOUTH ELEVATION	
29 Suffolk Av, Collaroy LOT 35 DP 16998	Do not scale from drawings. Verify all dimensions and levels on site. Walknorth Architects are the owners of the copyright subsisting in these drawings, plans and specifications. They must not be used, reproduced or copied in whole or part nor may the information, ideas and concepts therein contained be disclosed to any person without the prior written consent of Walknorth Architects.	Sacha Zehnder + Jaya Param 7a Breakers Way, Korora, NSW 2450 j-ph 0413 504 506 s-ph 0413 929 650 email: sacha@walknorth.com.au, jaya@walknorth.com.au www.walknorth.com.au	DWG No	SV 06	ISSUE C- for section 96
Tom and Ana Hicks			SCALE	1.100 @ A3	
			DATE	26.09.2017	

NOTES:
Boundary and Pool fencing, gate and latches
to comply with AS 1926.1- 2012

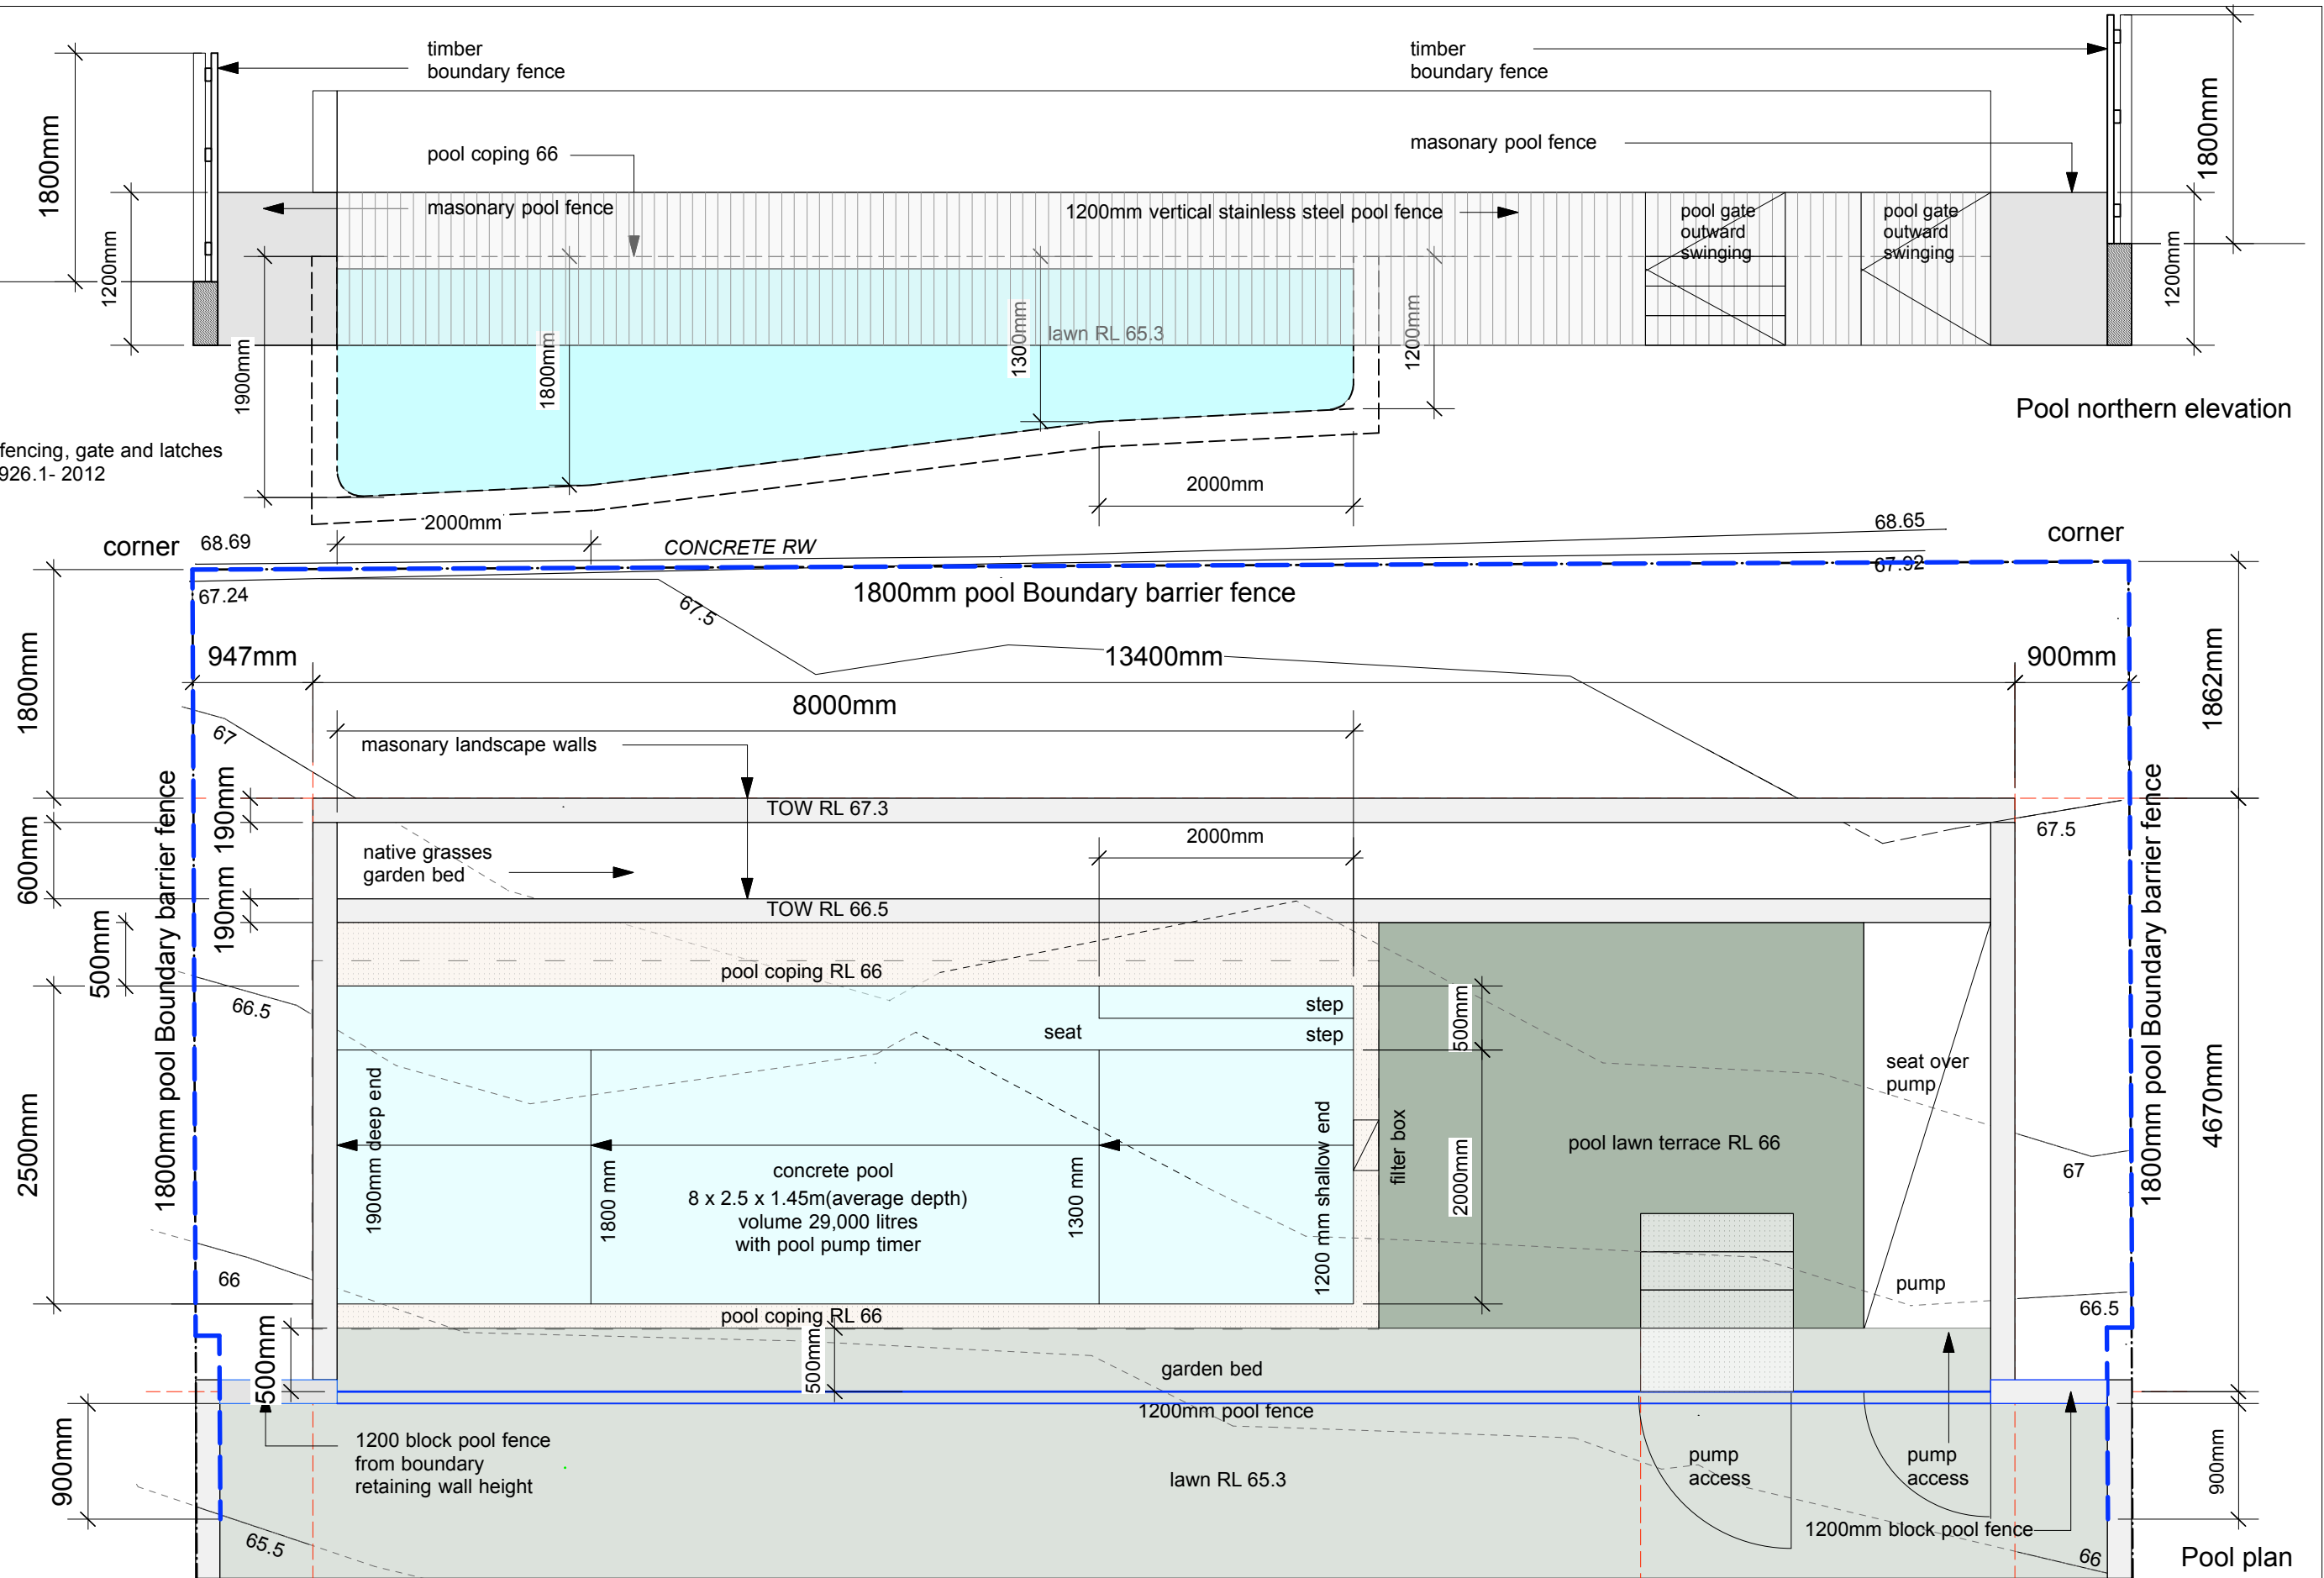

Pool northern elevation

Pool plan

'surf view' alteration and addition

29 Suffolk Av, Collaroy
LOT 35 DP 16998

Tom and Ana Hicks

Do not scale from drawings. Verify all dimensions and levels on site. Walknorth Architects are the owners of the copyright subsisting in these drawings, plans and specifications. They must not be used, reproduced or copied in whole or part nor may the information, ideas and concepts therein contained be disclosed to any person without the prior written consent of Walknorth Architects.


WALKNORTH architects

Sacha Zehnder + Jaya Param
7a Breakers Way, Korora, NSW 2450
j-ph 0413 504 506 s-ph 0413 929 650
email: sacha@walknorth.com.au, jaya@walknorth.com.au
www.walknorth.com.au

DWG POOL & POOL FENCE DETAIL


DWG No SV 08
SCALE 1.50 @ A3
DATE 27.09.2017

ISSUE D -
for section 96

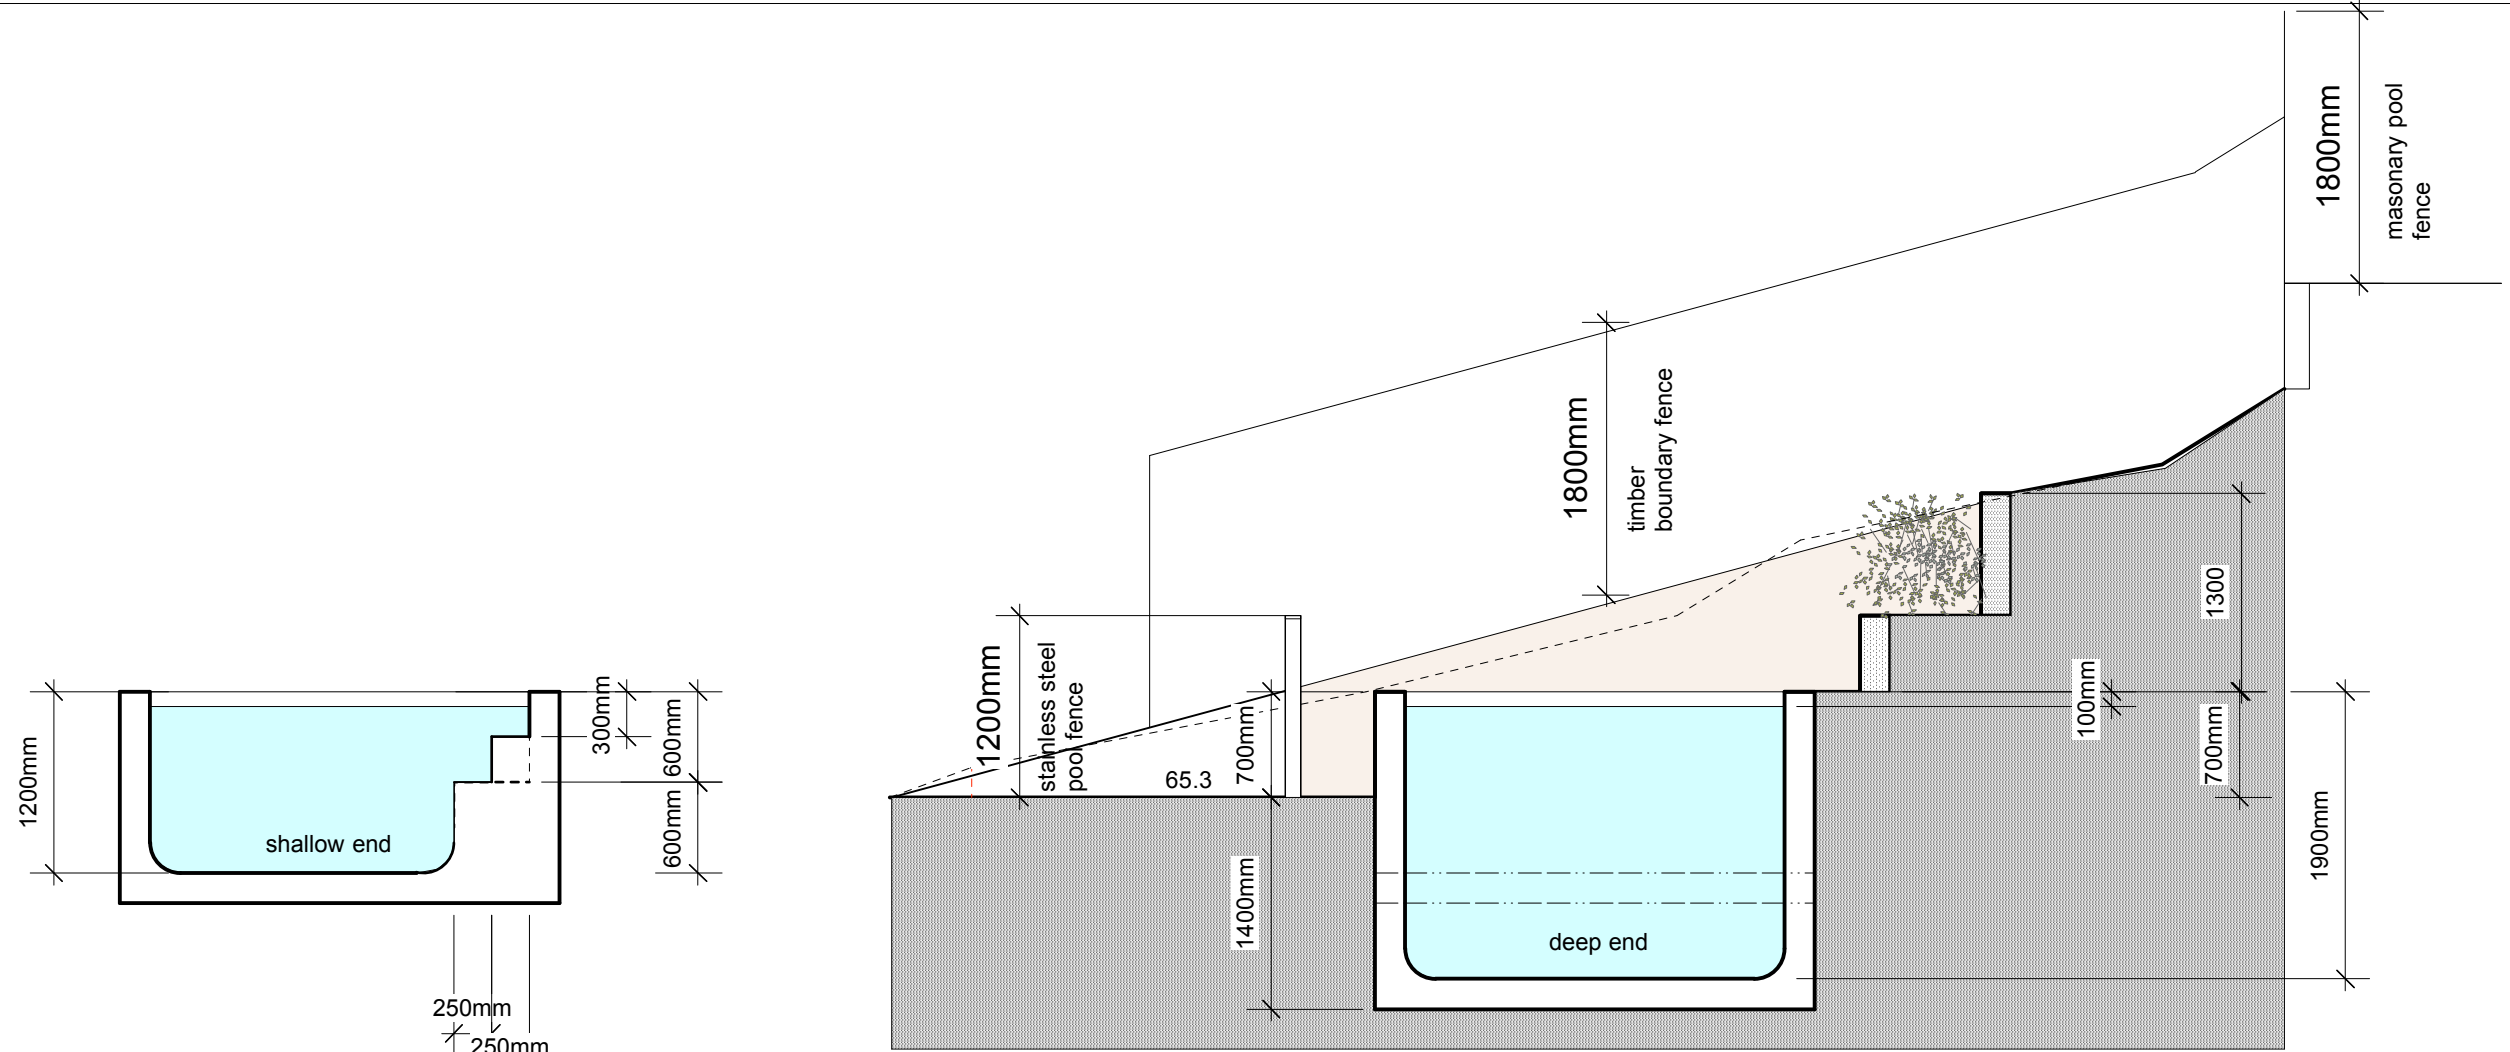

POOL SECTION EAST

NOTES:
Boundary and Pool fencing, gate and latches
to comply with AS 1926.1- 2012

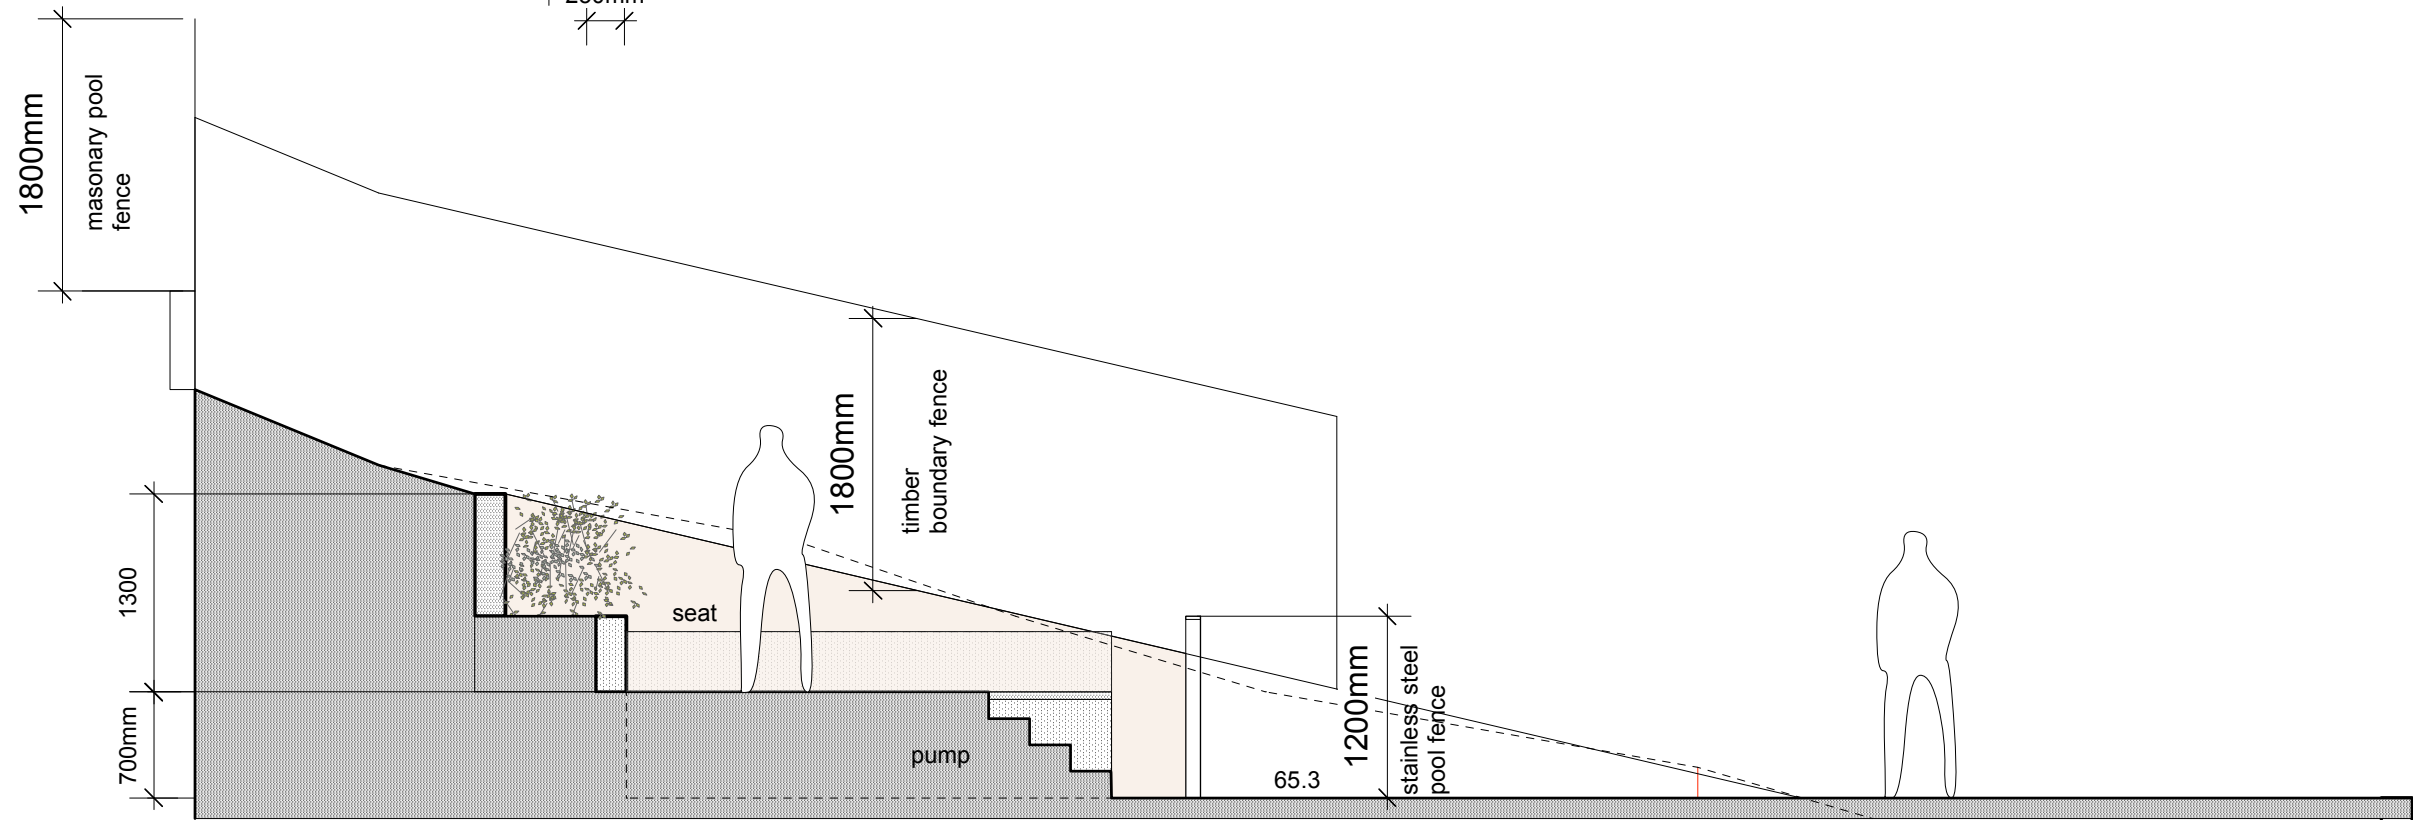

POOL SECTION WEST

'surf view' alteration and addition		WALKNORTH architects	DWG	POOL & POOL FENCE SECTION	
29 Suffolk Av, Collaroy LOT 35 DP 16998	Do not scale from drawings. Verify all dimensions and levels on site. Walknorth Architects are the owners of the copyright subsisting in these drawings, plans and specifications. They must not be used, reproduced or copied in whole or part nor may the information, ideas and concepts therein contained be disclosed to any person without the prior written consent of Walknorth Architects.	Sacha Zehnder + Jaya Param 7a Breakers Way, Korora, NSW 2450 j-ph 0413 504 506 s-ph 0413 929 650 email: sacha@walknorth.com.au, jaya@walknorth.com.au www.walknorth.com.au	DWG No	SV 08 b	ISSUE D - for section 96
Tom and Ana Hicks			SCALE	1.50 @ A3	
			DATE	27.09.2017	