



SITE PLAN

Building 1, Whole Level 2, Suites 5 & 6
106 Old pittwater Road Brookvale

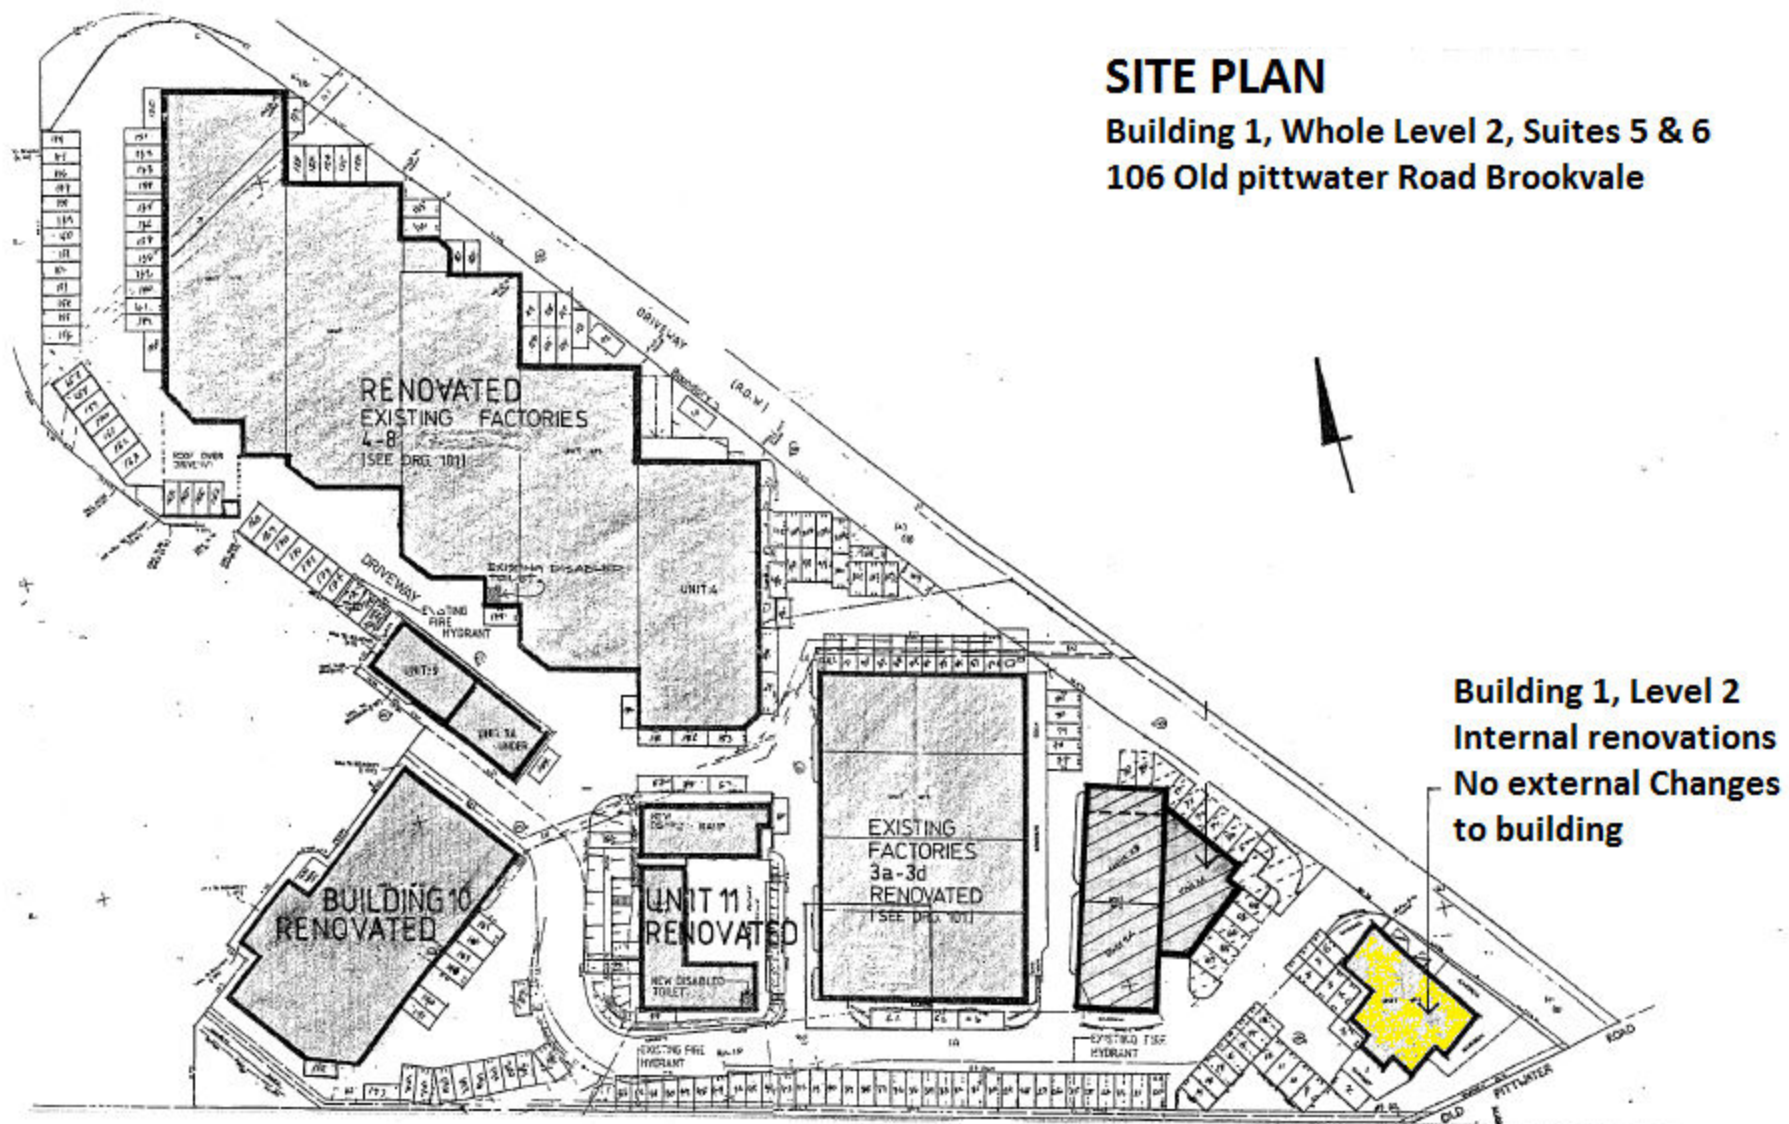

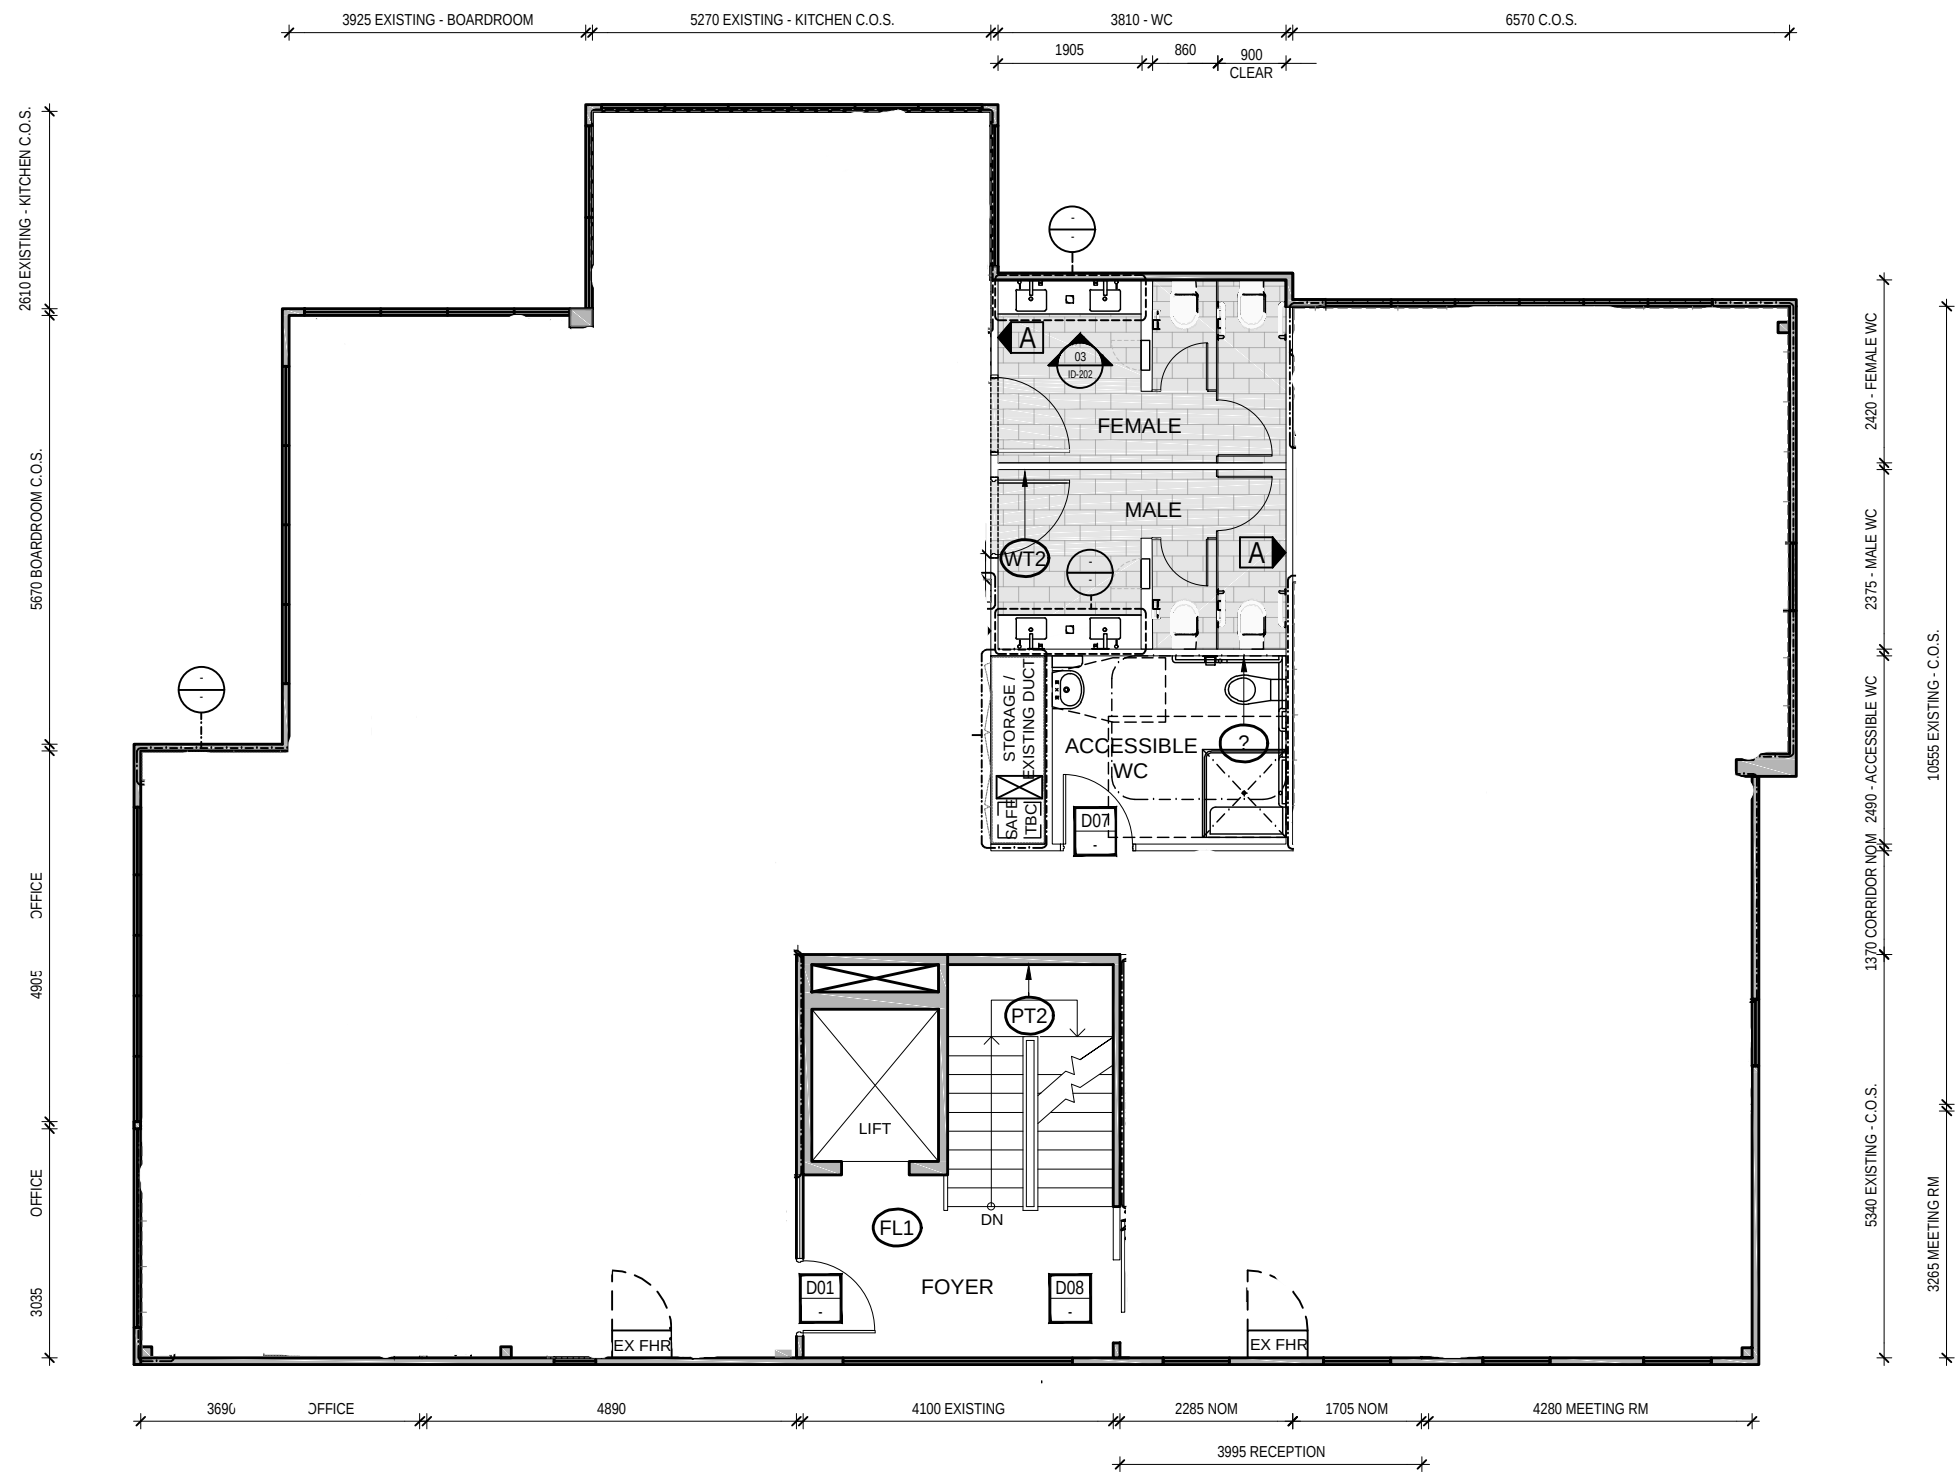

01 PROPOSED FLOOR PLAN
SCALE 1:100@A3

NOTE: REFER TO ELEVATIONS FOR WALL FINISHES



project
SHEARGOLD PROPERTY DEVELOPMENTS
PROPOSED OFFICE FITOUT
SUITE 5 & 6, BUILDING 1, 106 OLD PITTVATER ROAD
BROOKVALE 2100

drawing
Notification Plan

date 17.02.17	drawn KY	proj co-ord HR
project number 1652	drawing ID-102	scale 1:100@A3
cad file /users/holly/downloads/dropbox (holly & co)/holly & co. team folder/current projects/1652_sheargold office/cad/1652_id_100_sheargold office_1.dwg		

issue for REVIEW & COMMENT REVIEW & COMMENT REVIEW & COMMENT PCA REVIEW & COMMENT DESIGN DEVELOPMENT	revision A B C D E F	date 20.01.17 01.02.17 02.02.17 10.02.17 16.02.17 20.03.17
---	--	--



All dimensions are in millimeters. Verify all dimensions with site conditions and refer any discrepancies to the designer prior to commencement of any work. Do not scale off drawing. All drawings to be read in conjunction with the relevant specification and other applicable consultants drawings & specifications. © Copyright remains the property of Holly & Co. Holly & Co. A.B.N. 9260430517 e: projects@hollyco.studio m: 04 2323 0733

