




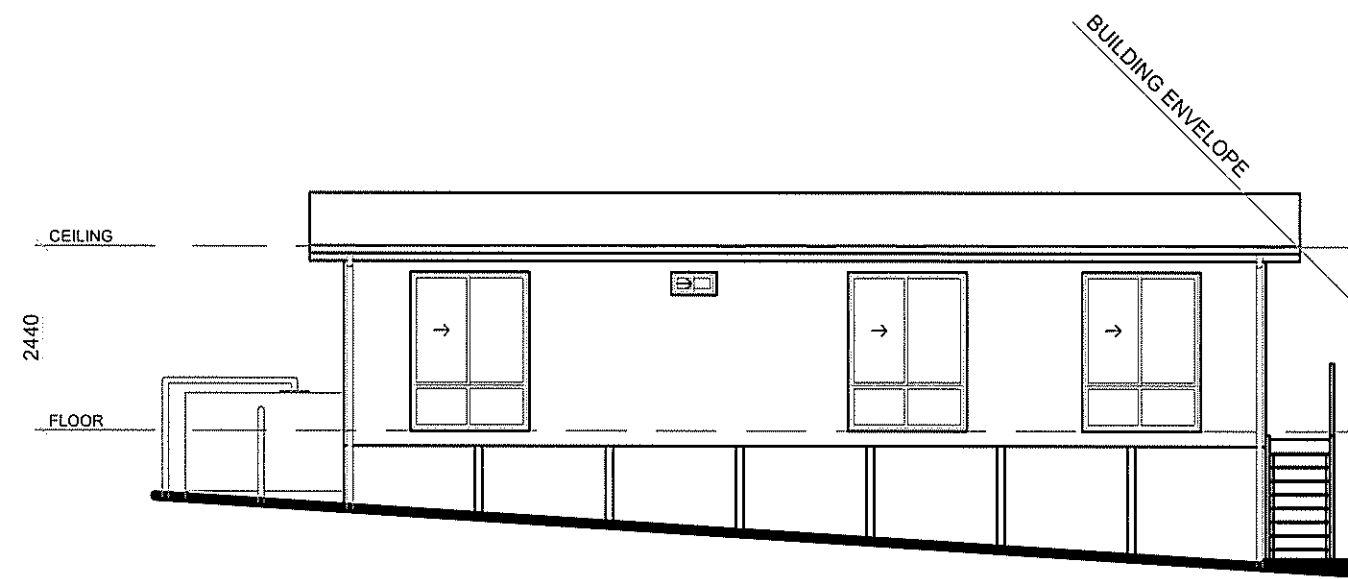


04 SOUTH EAST ELEVATION
SCALE 1:100

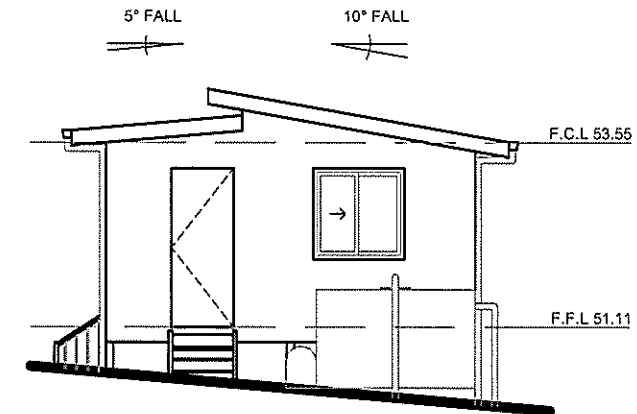

05 SOUTH WEST ELEVATION
SCALE 1:100

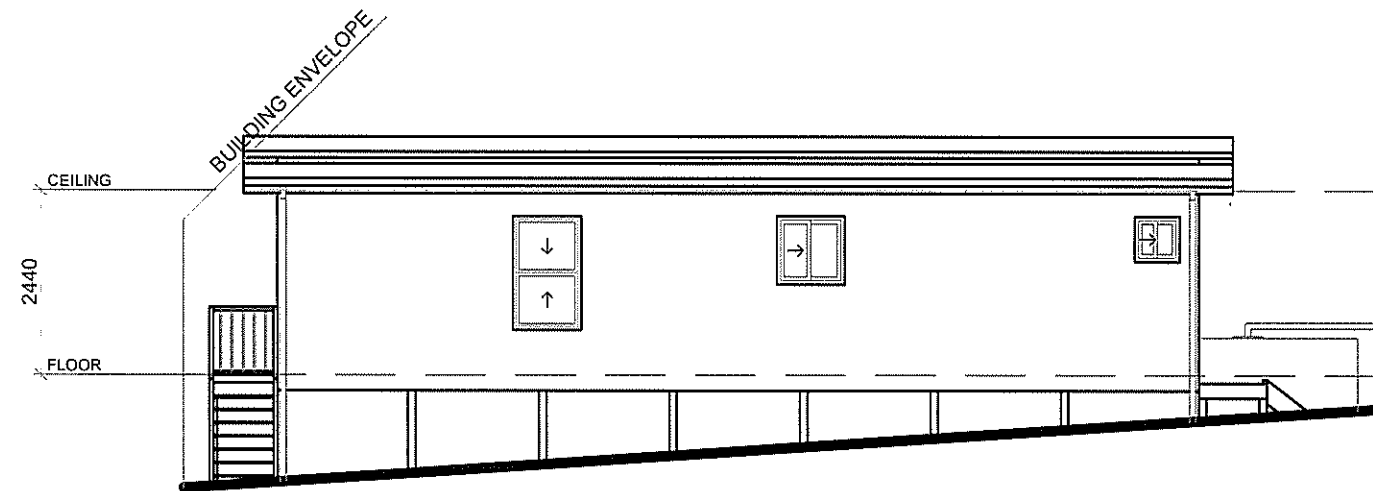

06 NORTH WEST ELEVATION
SCALE 1:100

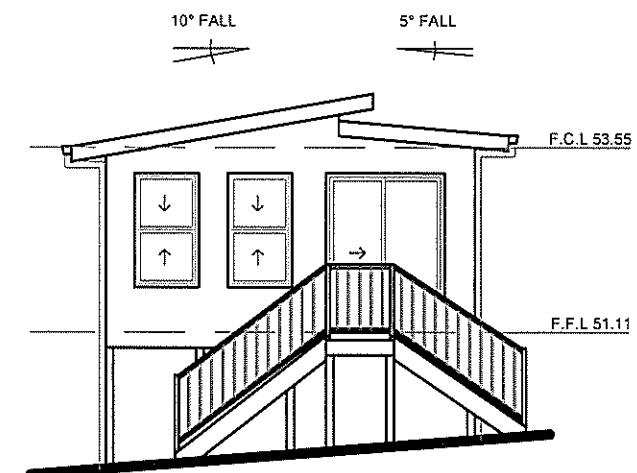

07 NORTH EAST ELEVATION
SCALE 1:100

This drawing supersedes any previous concept drawings. Please check carefully prior to signing.

Figured dimensions only to be used. DO NOT SCALE from drawing. All dimensions are to be verified on site prior to commencement of work. This drawing remains the property of Ian Cubitts Classic Home Improvements and is subject to copyright.

CURRENT ISSUE				Proposed		Lot No.	DP No.
15/11/16	DA ISSUE	CN	G	SECONDARY DWELLING		31	789083
9/08/16	DA ISSUE	MY	F	for		Date	Sheet
17/05/16	DA ISSUE	MY	E	BORIS PANOV		17/04/15	04 of 07
18/12/15	DA ISSUE	DI	D	At Site Address		Job no.	Drg No.
30/09/15	DA ISSUE	MY	C	31A QUEENS AVENUE, AVALON		20743	20743 04
Date	Amendment	Drawn	Issue	Checked	Drawn		
				<i>[Signature]</i>	E.Reyes		

Ian Cubitt's
CLASSIC HOME IMPROVEMENTS
152 Russell Street Emu Plains NSW 2750 Ph: (02)4735-2944
www.classichomeimprovements.com.au Lic. 66902C

