




PREPARED BY COMPLETE ARBORCARE
07/03/2023


LEGEND:

TREE PROTECTION ZONE

STRUCTURAL ROOT ZONE

 

IMPRESSION OF PROPOSAL VIEWED FROM AIKTEN AVENUE

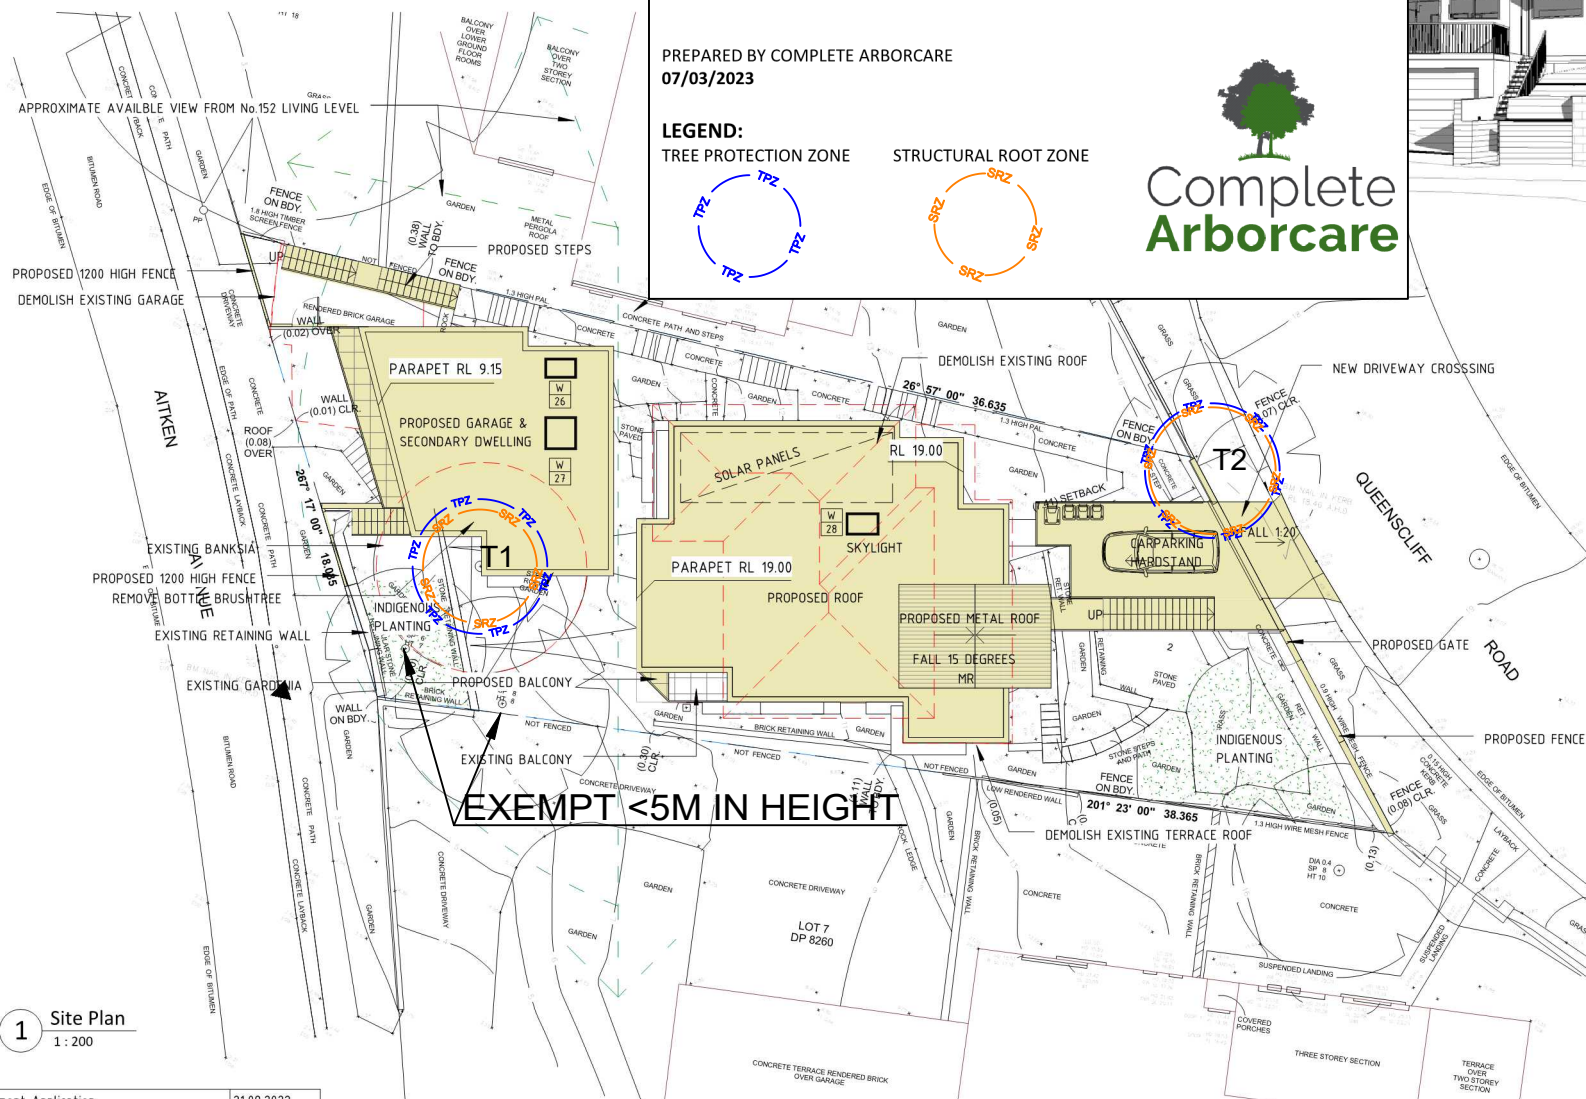

ABBREVIATIONS

AC	AIR CONDITIONING
CR	CEMENT RENDER
D	DOOR
ENS	ENSUITE
EX	EXISITNG
LDY	LAUNDRY
MR	METAL ROOF
RL	REDUCED LEVEL
ROBE	WARDROBE
W	WINDOW
WC	WATER CLOSET
WM	WASHING MACHINE

LEGEND

 EXISTING WALL
 NEW TIMBER WALL
 NEW BRICK WALL
 DEMOLISH
 PROPOSED WORKS

1 Site Plan
1 : 200

1	Development Application	21.09.2022
2	Revised Development Application	27.02.2023
No	Revision Description	Date



80 WEST ST BALGOWLAH NSW 2093
mail@scopearchitects.com.au ph: 9400 4554
www.scopearchitects.com.au

CLIENT
CHRISTINA & ANTONY
CLARKE

PROJECT
Alterations & Additions
150 QUEENSLIFF RD QUEENSLIFF 2096
LOT: 6 DP: 8260

DRAWING TITLE
SITE PLAN



DRAWN XK	PROJECT NO. 02201
SIZE A3	SCALE As indicated

DRAWING NO	REV NO
A01	2