


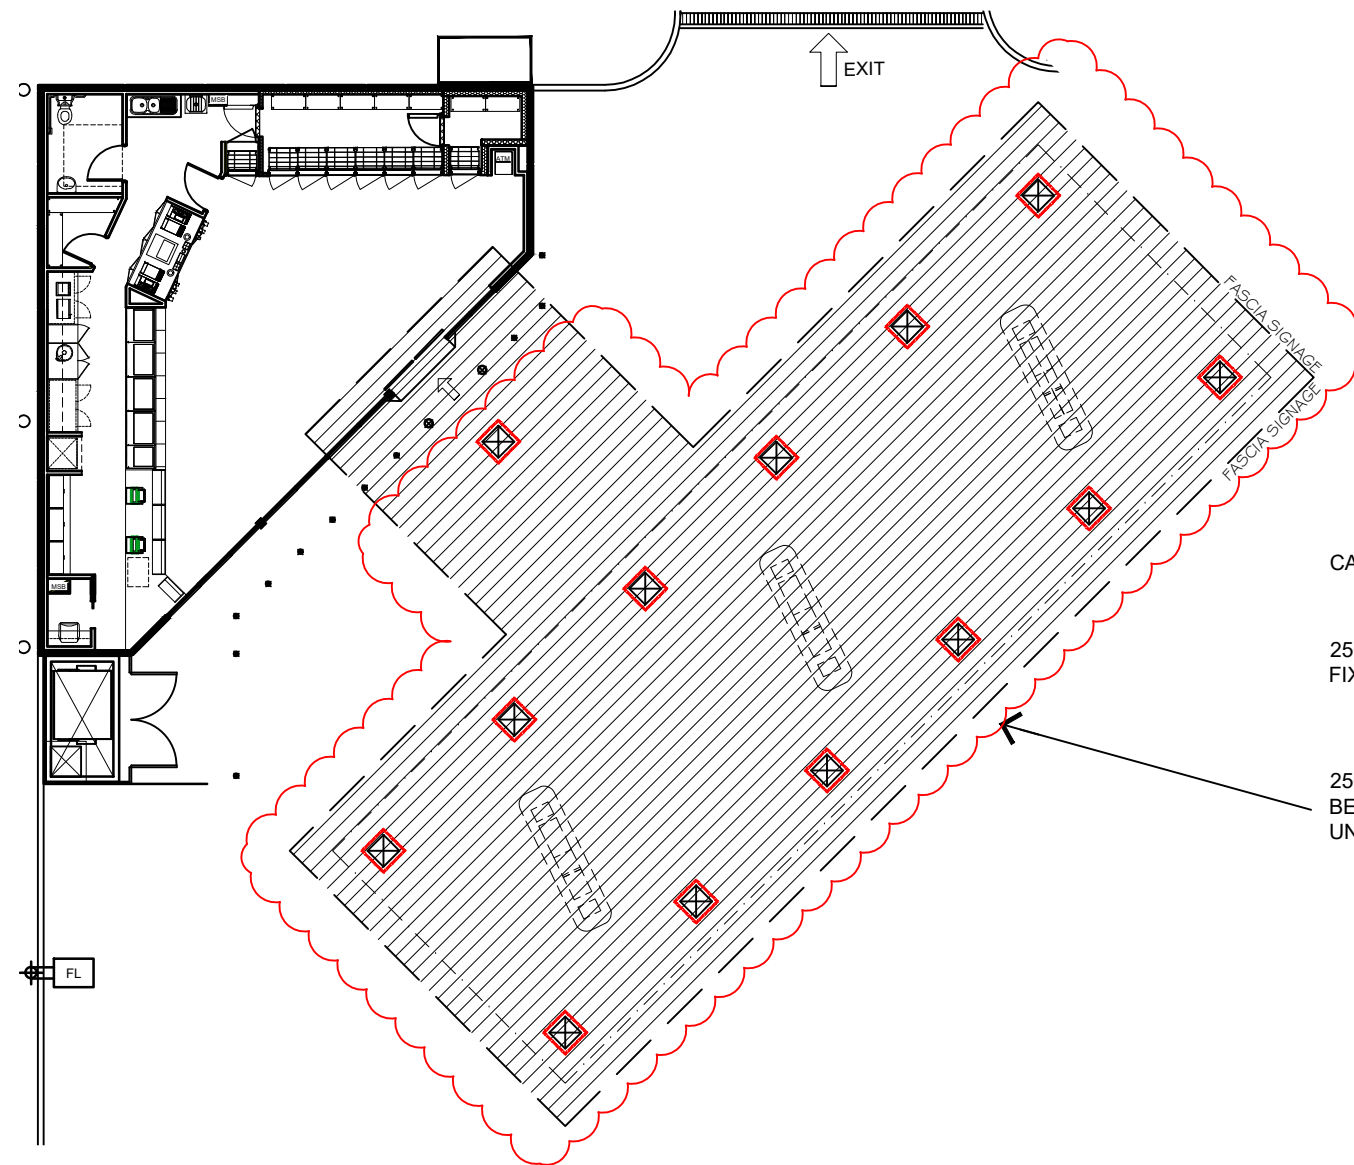

CANOPY LIGHT PLAN
SCALE 1:200


LEGEND:

 CANOPY LIGHT WITH 250MM SCREEN


CAR CANOPY

250MM LIGHT SCREENS TO BE FIXED UNDER CAR CANOPY

250MM LIGHT SCREENS TO BE FIXED TO ALL LIGHTS UNDER CAR CANOPY

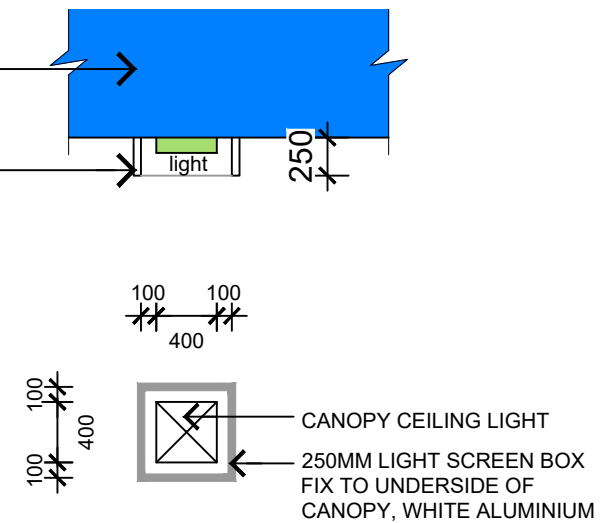

CANOPY LIGHT DETAIL
SCALE 1:50

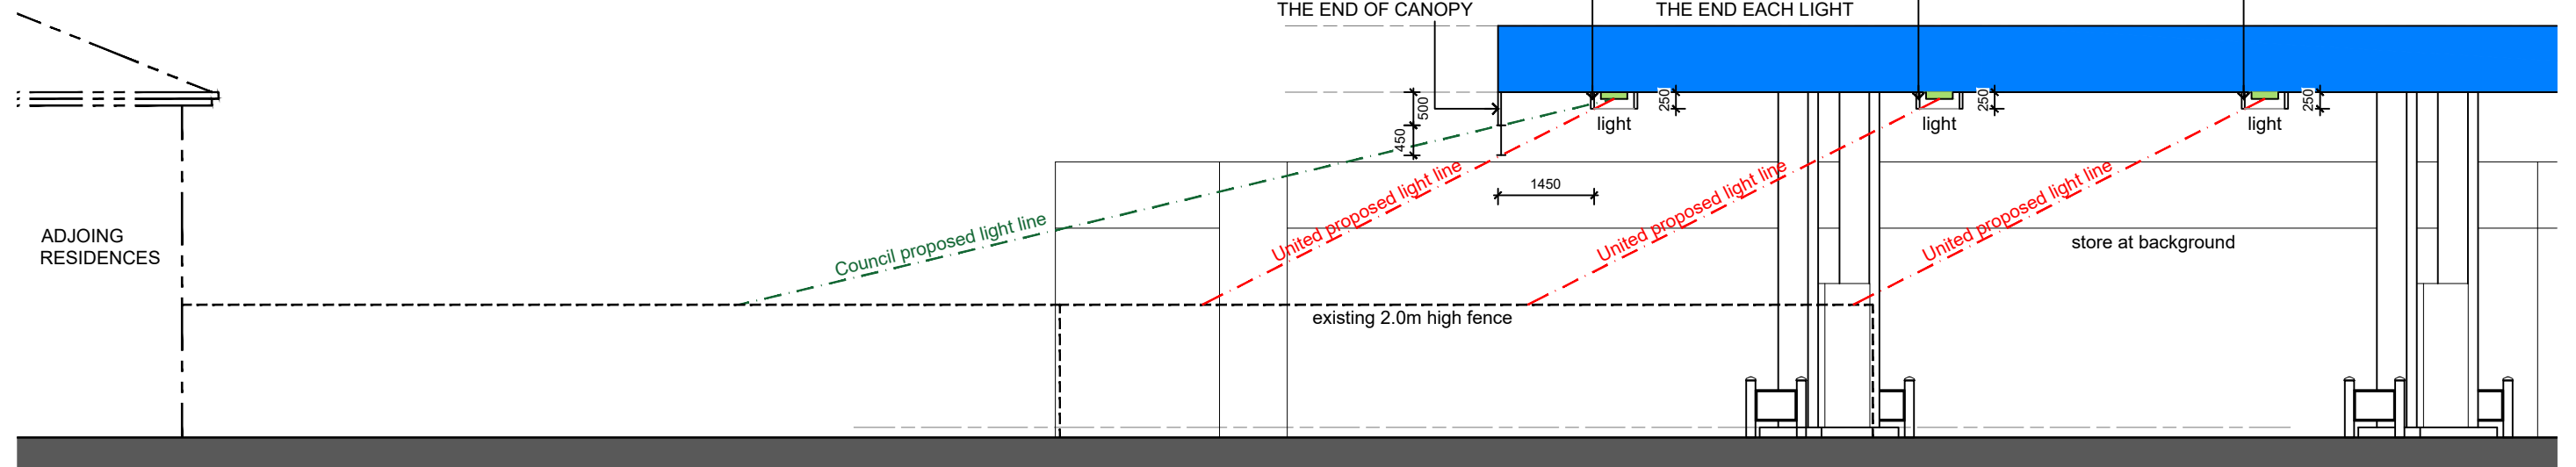

LIGHT SCREEN OPTIONS
SCALE 1:100

REV.	BY	AMENDMENT	DATE
A	HQ	COUNCIL PERMIT CONDITIONS	28.05.20

DRAWING PRODUCED ON CAD SYSTEM.
NOTED DIMENSIONS SHALL BE TAKEN IN PREFERENCE TO SCALING.
DO NOT SCALE OR AMEND BY HAND.
VERIFY ALL DIMENSIONS ON SITE PRIOR TO CONSTRUCTION OR QUOTE.
UPON RECEIPT OF UPDATED PLANS DISCARD PREVIOUS VERSIONS.

THIS DRAWING IS CONFIDENTIAL AND IS NOT TO BE REPRODUCED IN ANY FORM, IN WHOLE OR IN PART, WITHOUT EXPRESS WRITTEN AUTHORITY OF THE ABOVE COMPANY, AND IS NOT TO BE USED IN ANY MANNER PREJUDICIAL TO THE INTERESTS OF THAT COMPANY. COPYRIGHT ALL RIGHTS RESERVED.

NAME: HQ DATE: May 2020
SCALE @A3: AS SHOWN SHEET: OF
ADDRESS:
43 BOORALIE ROAD
TERREY HILLS, NSW

DWG No: TP03
DRAWING No: TERREY HILLS SITE PLAN (28.05.20).dwg
TITLE:
LIGHT SCREEN OPTIONS

 UNITED PETROLEUM PTY.LTD
600 GLENFERRIE ROAD HAWTHORN, VICTORIA 3122
TELEPHONE 03 9413 1400 FACSIMILE 03 9413 1401

DRAWING PATH:
h:\01_nsw\terrey hills\light\terrey hills site plan (28.05.20).dwg

REV: A