


LEGEND:

- PERMEABLE PAVEMENT (HERRINGBONE PATTERN)
- PERMEABLE PAVEMENT (STRETCHER BOND PATTERN)
- COLOURED CONCRETE
- TILING
- EARTH
- TILING
- GRN
- GRN
- FIRE HYDRANT
- SPRINKLER
- RET. WALL & FENCE
- LOW LEVEL RET. WALL
- EX. RET. WALL
- RET. WALL & FENCE
- EX. BOLLARD - STREET LIGHT
- EX. BOLLARD
- VEGETABLE GARDEN

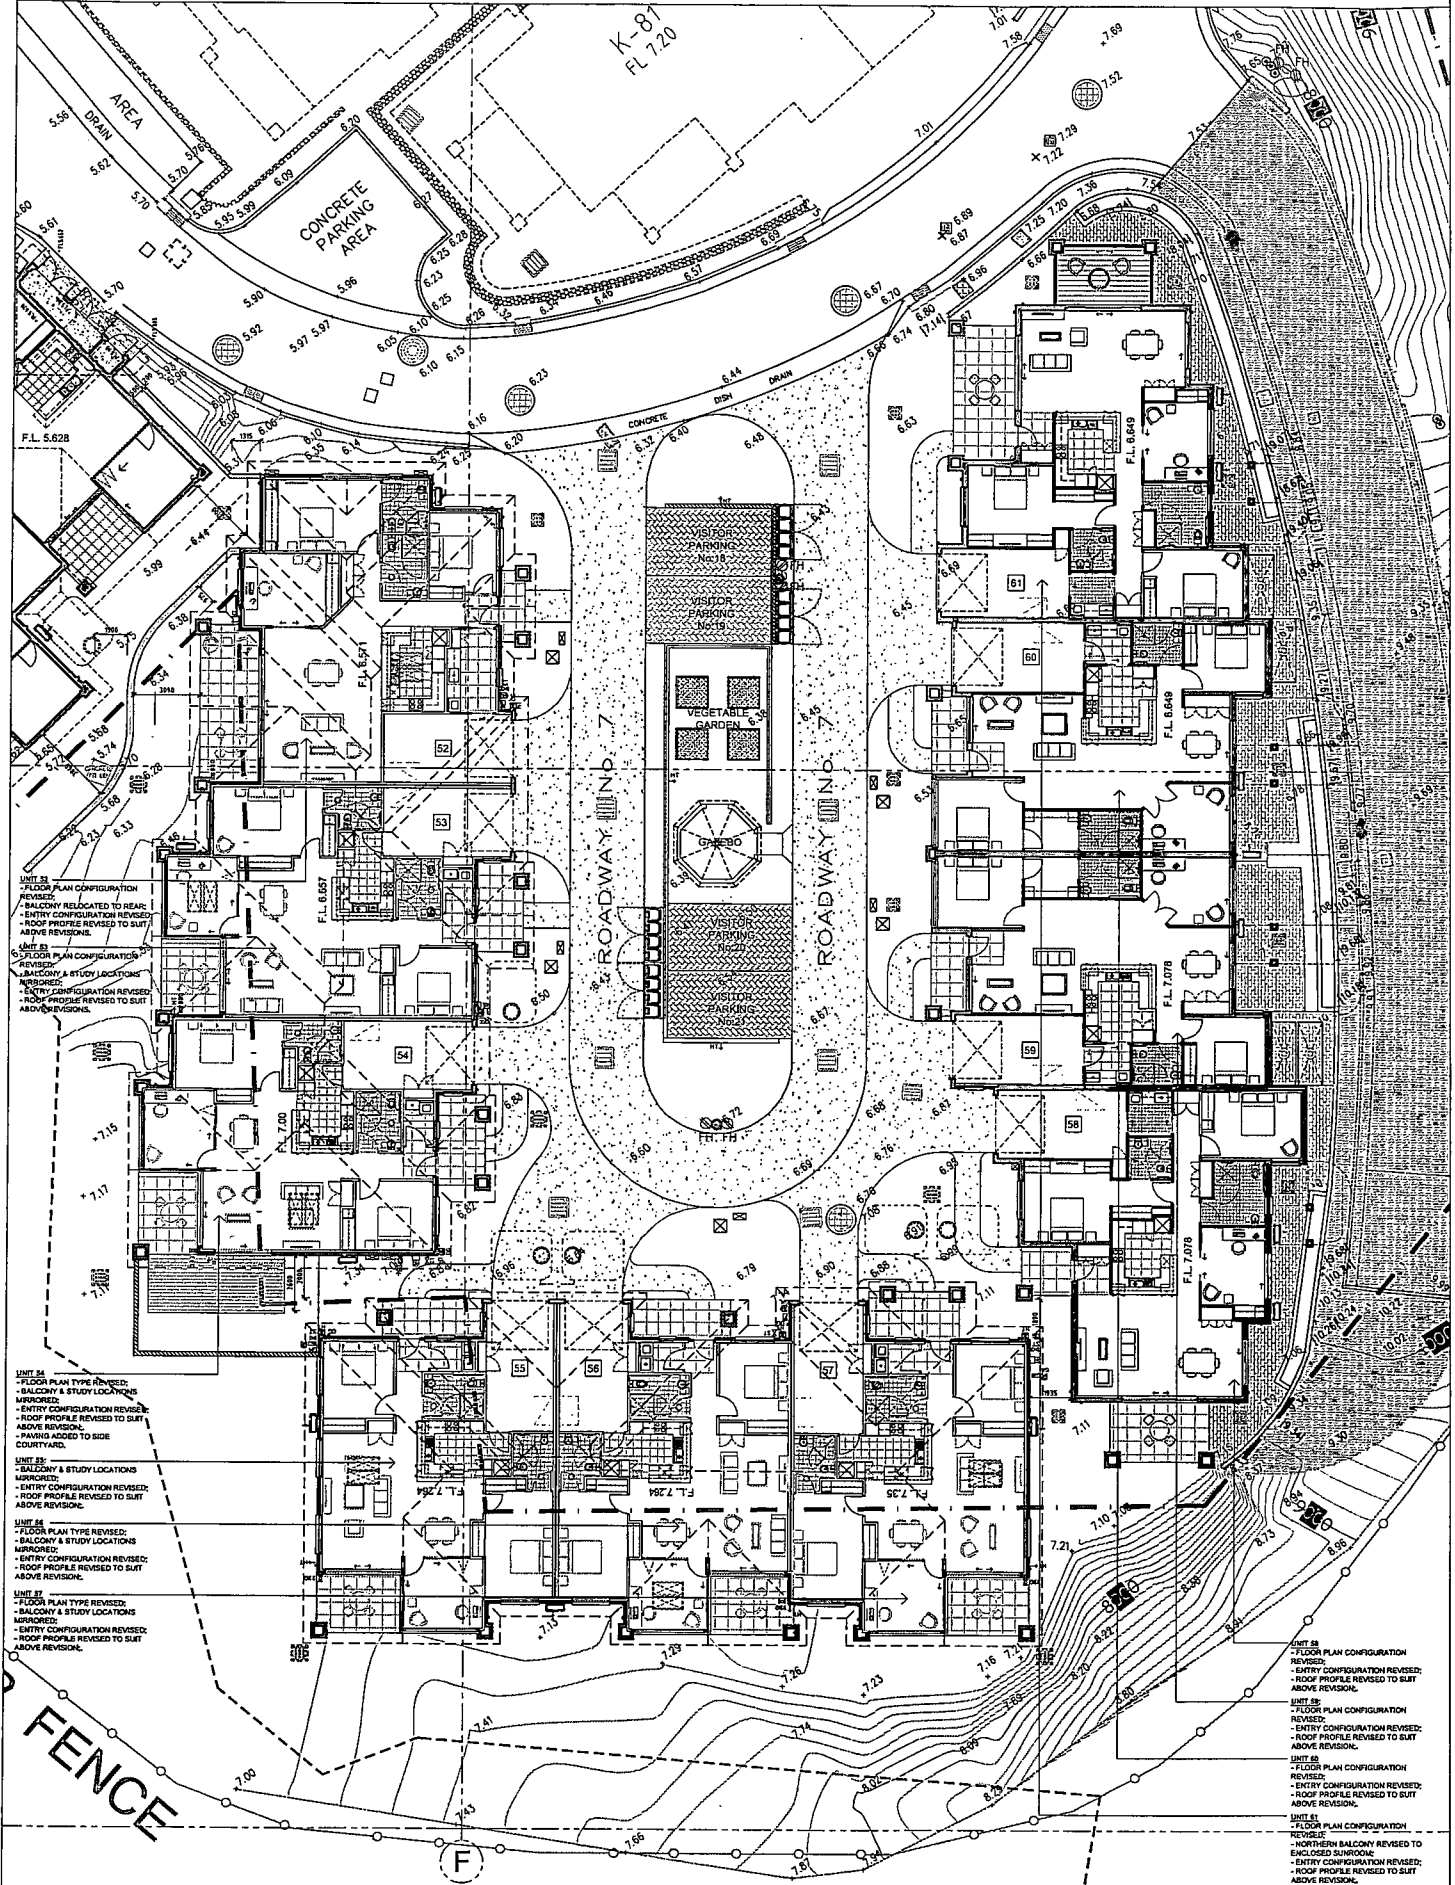

UNIT 51
- FLOOR PLAN CONFIGURATION REVISOR;
- BALCONY & STUDY LOCATIONS REVISOR;
- ENTRY CONFIGURATION REVISOR;
- ROOF PROFILE REVISOR TO SUIT ABOVE REVISIONS.

UNIT 52
- FLOOR PLAN CONFIGURATION REVISOR;
- BALCONY & STUDY LOCATIONS REVISOR;
- ENTRY CONFIGURATION REVISOR;
- ROOF PROFILE REVISOR TO SUIT ABOVE REVISIONS.

UNIT 53
- FLOOR PLAN TYPE REVISOR;
- BALCONY & STUDY LOCATIONS REVISOR;
- ENTRY CONFIGURATION REVISOR;
- ROOF PROFILE REVISOR TO SUIT ABOVE REVISIONS.

UNIT 54
- FLOOR PLAN TYPE REVISOR;
- BALCONY & STUDY LOCATIONS REVISOR;
- ENTRY CONFIGURATION REVISOR;
- ROOF PROFILE REVISOR TO SUIT ABOVE REVISIONS.

UNIT 55
- FLOOR PLAN TYPE REVISOR;
- BALCONY & STUDY LOCATIONS REVISOR;
- ENTRY CONFIGURATION REVISOR;
- ROOF PROFILE REVISOR TO SUIT ABOVE REVISIONS.

UNIT 56
- FLOOR PLAN TYPE REVISOR;
- BALCONY & STUDY LOCATIONS REVISOR;
- ENTRY CONFIGURATION REVISOR;
- ROOF PROFILE REVISOR TO SUIT ABOVE REVISIONS.

UNIT 57
- FLOOR PLAN TYPE REVISOR;
- BALCONY & STUDY LOCATIONS REVISOR;
- ENTRY CONFIGURATION REVISOR;
- ROOF PROFILE REVISOR TO SUIT ABOVE REVISIONS.

UNIT 58
- FLOOR PLAN TYPE REVISOR;
- BALCONY & STUDY LOCATIONS REVISOR;
- ENTRY CONFIGURATION REVISOR;
- ROOF PROFILE REVISOR TO SUIT ABOVE REVISIONS.

UNIT 59
- FLOOR PLAN CONFIGURATION REVISOR;
- ENTRY CONFIGURATION REVISOR;
- ROOF PROFILE REVISOR TO SUIT ABOVE REVISIONS.

UNIT 60
- FLOOR PLAN CONFIGURATION REVISOR;
- ENTRY CONFIGURATION REVISOR;
- ROOF PROFILE REVISOR TO SUIT ABOVE REVISIONS.

UNIT 61
- FLOOR PLAN CONFIGURATION REVISOR;
- ENTRY CONFIGURATION REVISOR;
- ROOF PROFILE REVISOR TO SUIT ABOVE REVISIONS.

UNIT 62
- FLOOR PLAN CONFIGURATION REVISOR;
- ENTRY CONFIGURATION REVISOR;
- ROOF PROFILE REVISOR TO SUIT ABOVE REVISIONS.



STAGE	SECTION	DATE
2.3	SECTION 1	25/11/2012
2.3	SECTION 2	25/11/2012
PROPRIETOR:
RSL LifeCare LTD
25
TSA MANAGEMENT PTY LTD

SHEET TITLE:
STAGE 2.3 DARDANELLES
CONSTRUCTION OF 14
INDEPENDENT LIVING UNITS
@ THE DARDANELLES
RSL ANZAC VILLAGE, NARRABEEN

THE COPYRIGHT IN THIS DESIGN AND DRAWING REMAINS THE PROPERTY OF HANSEL ARCHITECTS PTY LTD.
SHEET TITLE:
PROPOSED STAGE 2.3
GROUND FLOOR SITE PLAN
SECTION 96 ISSUE

SCALE: 1:100
DATE: NOV 2012
DRAWN: DW
CHECKED: BH
DRAWING NUMBER: DA07
REV: A

PROPRIETOR: RSL LifeCare LTD c/o TSA MANAGEMENT PTY LTD		SHEET TITLE: BLOCK 1 ELEVATIONS & SECTIONS CONSTRUCTION OF 14 INDEPENDENT LIVING UNITS @ THE DARDANELLES RSL ANZAC VILLAGE, NARRABEEN		SHEET TITLE: BLOCK 1 ELEVATIONS & SECTIONS SECTION 96 ISSUE		SCALE 1:100 DATE NOV 2012 DRAWN BY CHECKED BY	
STAGE 2.2 - SECTION 96 ISSUE No. 1 Date		No. 1 Date		No. 1 Date		No. 1 Date	

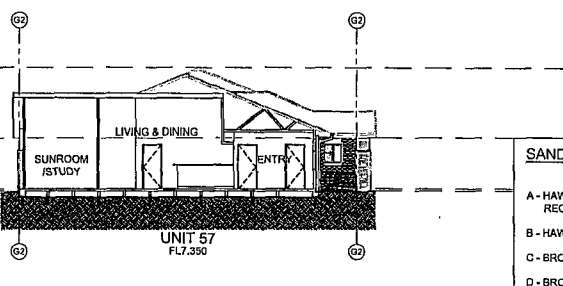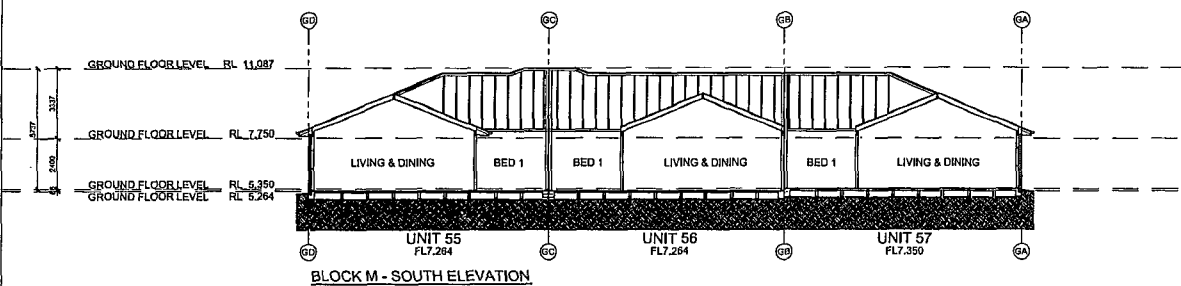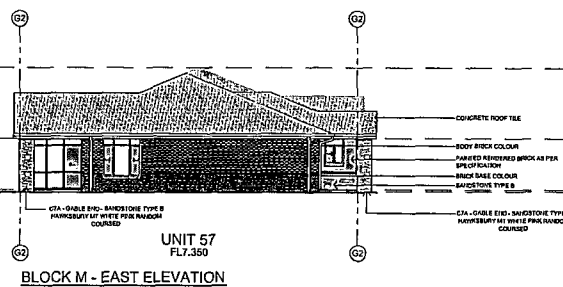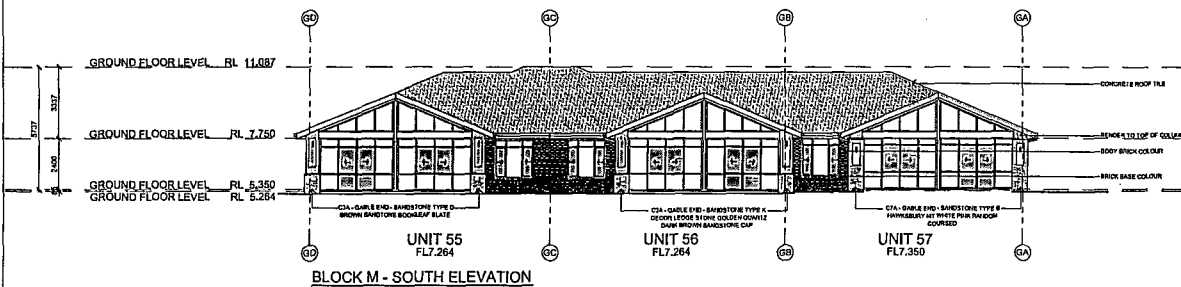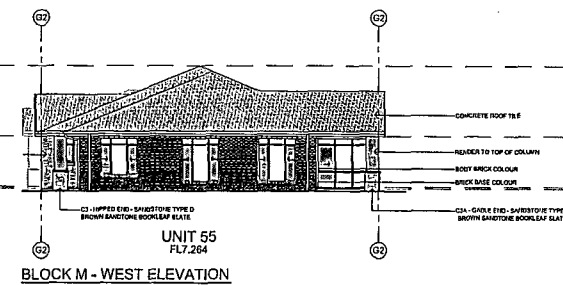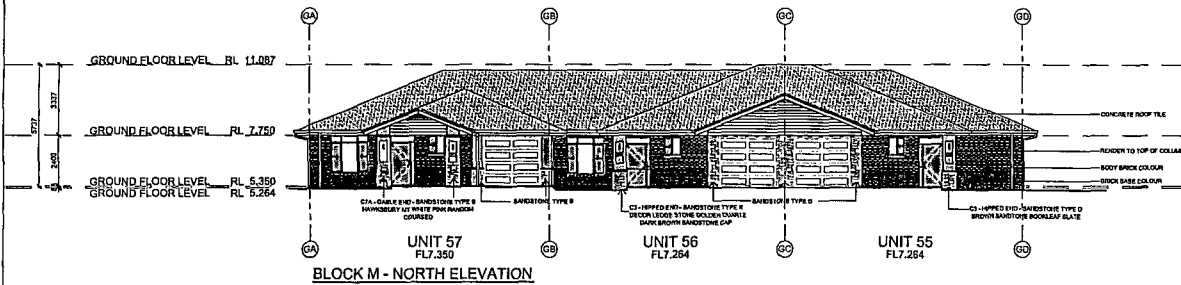

SANDSTONE LEGEND:

- A - HAWKSBURY MT WHITE PINK RECTANGULAR COURSED (ORIGINAL)
- B - HAWKSBURY MT WHITE PINK RANDOM COURSED
- C - BROWN SANDSTONE RANDOM RUBBLE
- D - BROWN SANDSTONE BOOKLEAF SLATE
- E - BROWN SANDSTONE RANDOM SQUARE COURSED
- F - BROWN SANDSTONE SPLIT FACE RANDOM SQUARE
- G - BLUESTONE (ORIGINAL) RECTANGULAR COURSED
- H - BLUE STONE RANDOM SQUARE
- I - BLACK SANDSTONE RANDOM COURSED
- J - BLACK SANDSTONE BOOKLEAF SLATE
- K - DECOR LEDGE STONE GOLDEN QUARTZ
- L - DECOR LEDGE STONE BULLY GREY SLATE
- M - DECOR LEDGE STONE MULTI COLOUR SLATE
- N - RENDERED BRICK WITH FEATURE COURSE

REFER TO GILMORE INTERIOR DESIGNS EXTERIOR SCHEDULE & ELEVATIONS FOR EXTERIOR FINISHES

EXTERIOR FINISHES LEGEND:

- BASE/FACE BRICK BANDING
- PAINTED TIMBER WEATHERBOARD
- MAIN BODY FACE BRICKWORK
- SELECTED STONE (SEE STONE LEGEND)
- PAINTED & RENDERED BRICKWORK COLOUR No: 1
- PAINTED & RENDERED BRICKWORK COLOUR No: 2

REFER TO GILMORE INTERIOR DESIGNS EXTERIOR SCHEDULE & ELEVATIONS FOR EXTERIOR FINISHES

PROPRIETOR:
RSL LifeCare LTD
c/o
TSA MANAGEMENT PTY LTD

SHEET TITLE:
STAGE 2.3 DARDANELLES
CONSTRUCTION OF 14
INDEPENDENT LIVING UNITS
@ THE DARDANELLES
RSL ANZAC VILLAGE, NARRABEEN

SHEET TITLE:
BLOCK M ELEVATIONS & SECTIONS

SECTION 96 ISSUE

SCALE 1:100 DATE NOV 2012
DRAWN DW CHECKED BH

DRAWING NUMBER 2008.30 DA13 REV: A

HUMEL
ARCHITECTS

PO Box 1468 Dardanelles NSW 2539
T 61 2 4351 8511
F 61 2 4351 7912
E info@humel.com.au

STAGE 2.3 - DESIGN & ISSUE	A	23.11.2012
Amendment/Issue	No.	Date

