



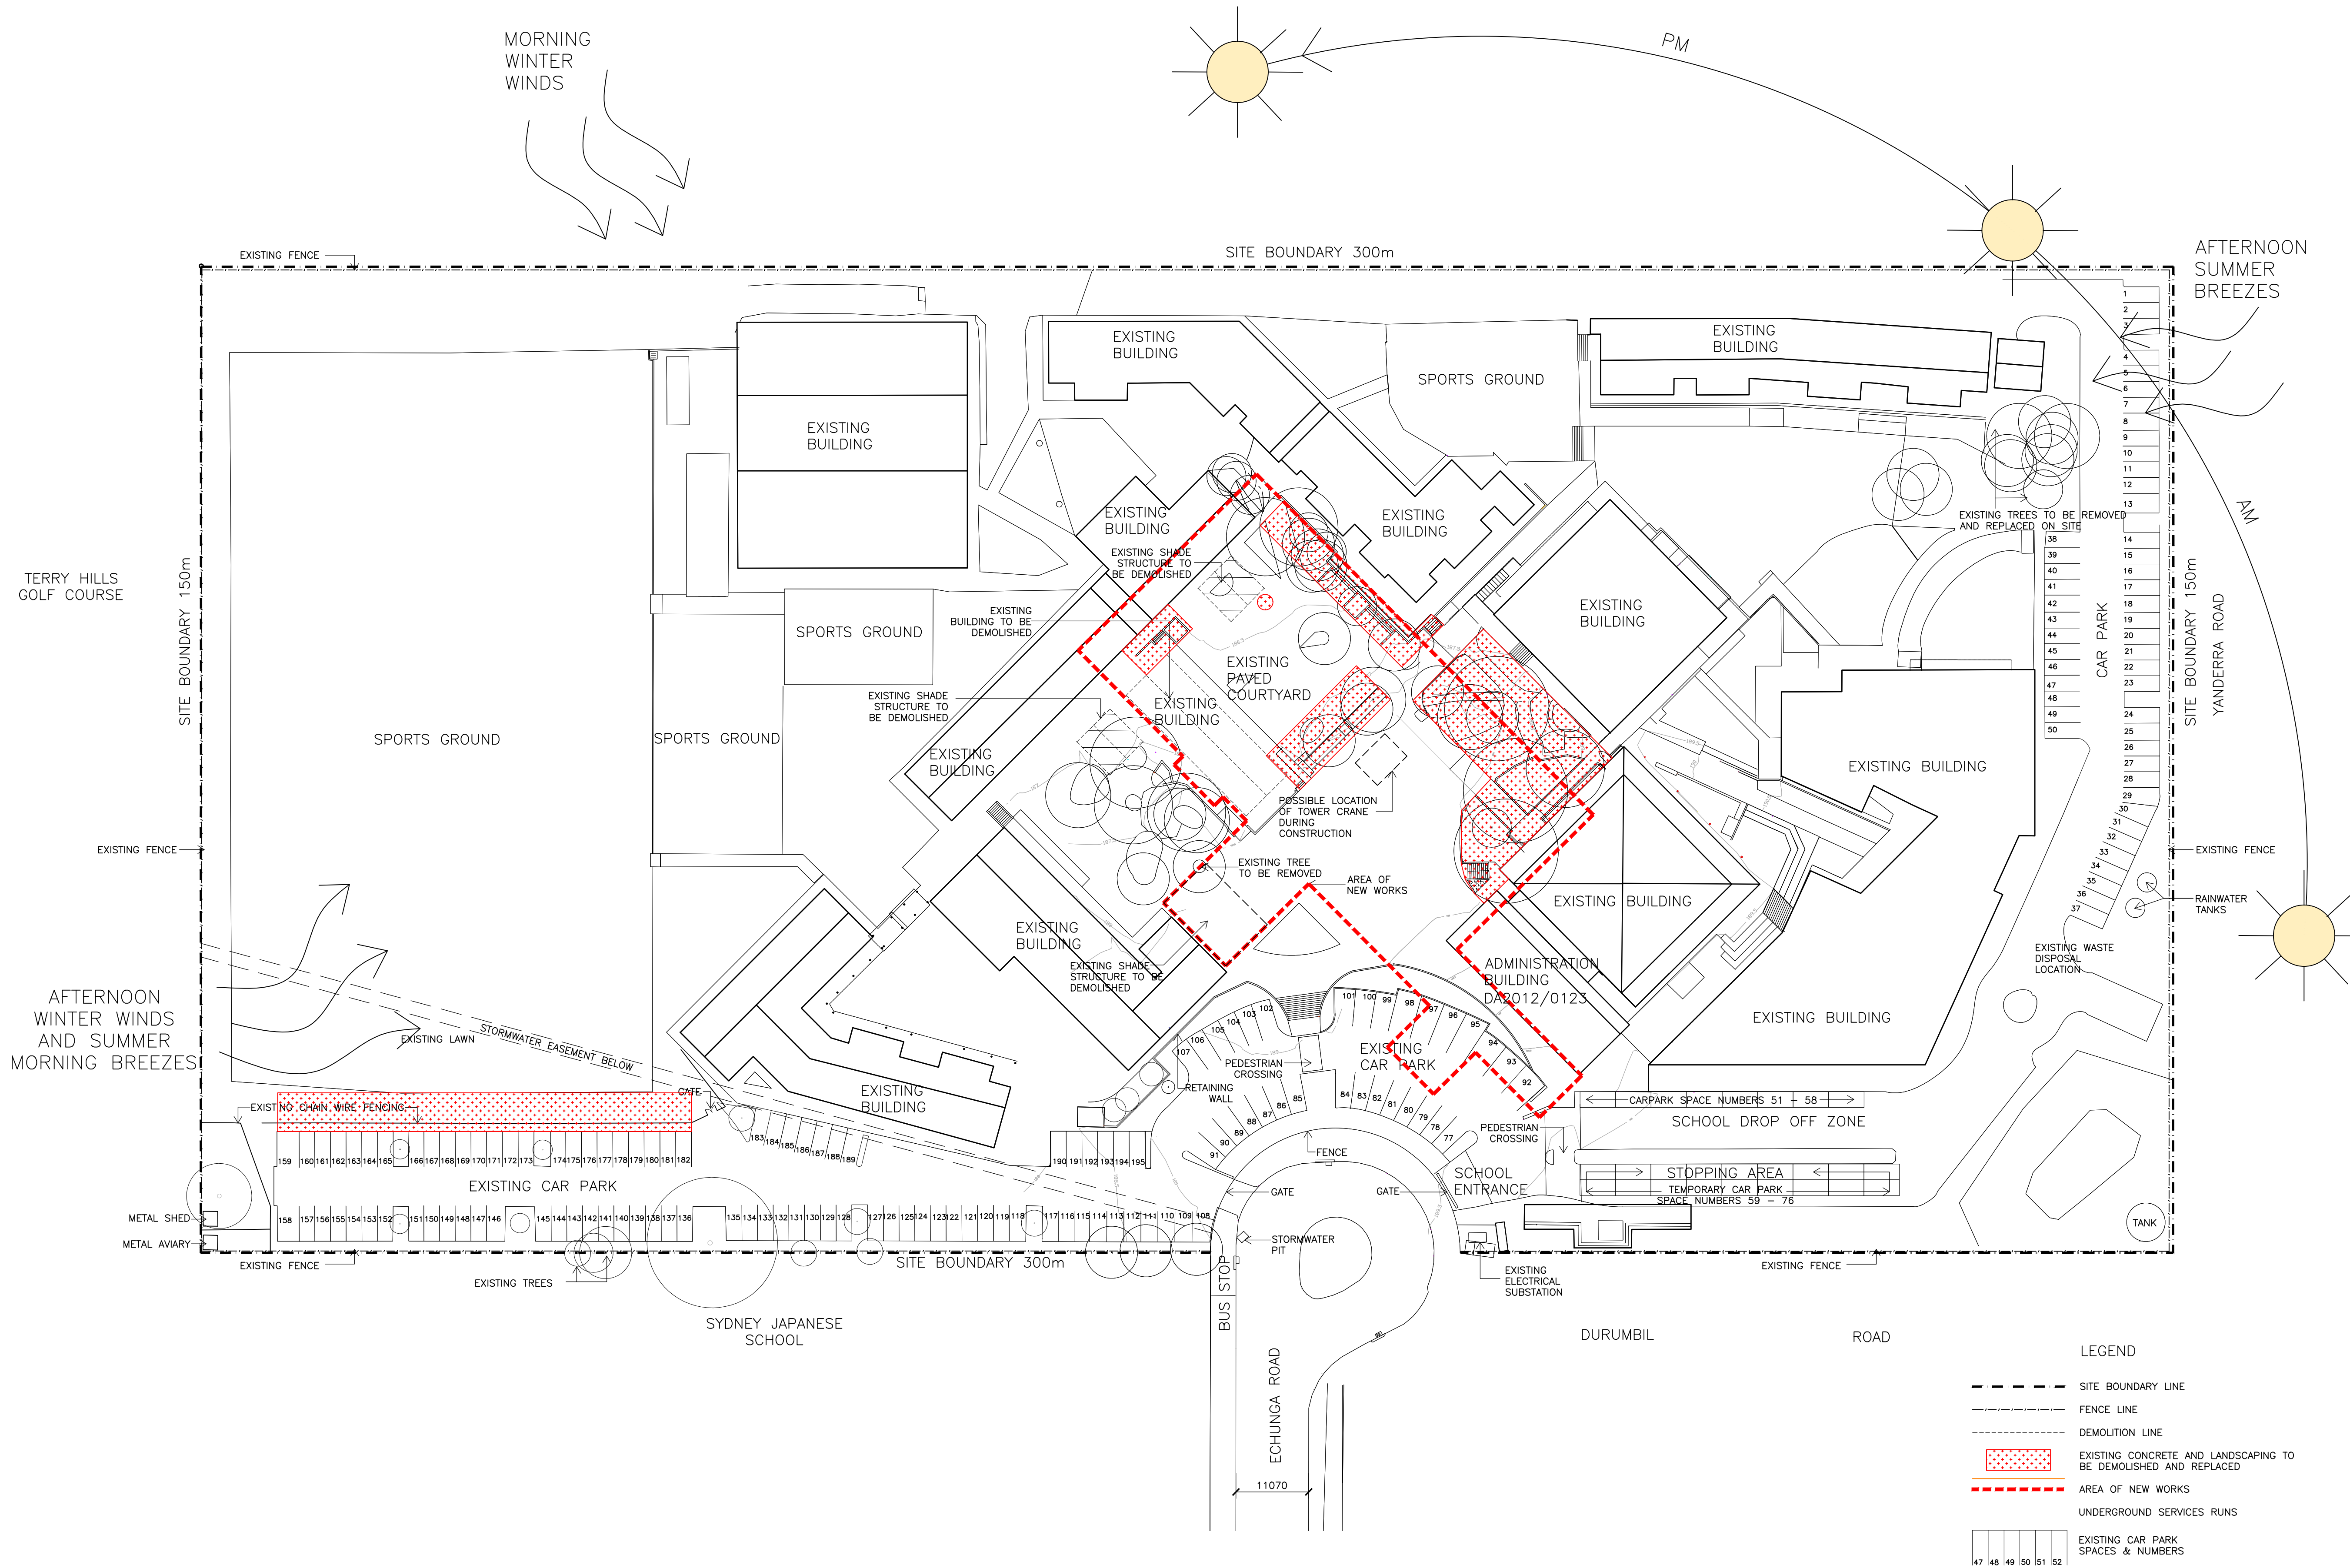

Issue	Description	Date
A	ISSUE FOR S96	16.04.14

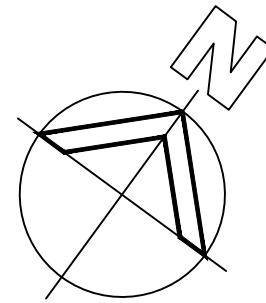

FOR APPROVAL



Client
NORTHERN BEACHES
CHRISTIAN SCHOOL

Project
PROJECT BARCELONA
1 ECHUNGA ROAD,
DUFFYS FOREST
LOT 53
DP. 774913

Title
EXISTING SITE ANALYSIS PLAN

Drawing No. S2-S96-001	Issue A
Scale 1:500	Drawing Size A1
Project No. 1164	Drawn By DMcD/PB
Date JUNE 2012	

CAD Reference
P:\1164 Project Barcelona\dwgfiles\Plot Sheets\DA Stage 2 PLOT

Dimensioned Drawings to take precedence over scaling. Contractor to verify all dimensions on site before construction. All inconsistencies to be reported to the Architect immediately. This drawing and its contents remain the copyright of WMK Architecture Pty Ltd ©



WALL TYPES

13MM PLASTERBOARD INTERNAL LINING ON 76MM
NOM. GALVANIZED STEEL STUDS WITH 75MM NOM.
INSULATION AND 150MM CONCRETE EXTERNAL LEAF

13MM PLASTERBOARD INTERNAL LINING ON 76MM
NOM. GALVANIZED STEEL STUDS WITH 75MM NOM.
INSULATION AND 150MM CONCRETE EXTERNAL LEAF
WITH 'WOODCLAD' OR EQUAL APPROVED
ENGINEERED WOOD CLADDING

190MM REINFORCED CONCRETE BLOCKWORK

13MM PLASTERBOARD INTERNAL LINING ON 76MM
NOM. GALVANIZED STEEL STUDS WITH NOM. 75MM
FOIL BACKED INSULATION W. 50MM CAVITY
EXTERNAL LEAF: GALVANIZED STEEL STUDS WITH 9MM
NATURAL FLY LUMBER 75X35 VERTICAL BATTENS AT
600 CENTRES, SELECTED NATURAL TIMBER BOARD
WITH CLADDING FIXED HORIZONTALLY

CONCRETE WALL: REFER TO STRUCTURAL
ENGINEERS DRAWINGS FOR THICKNESS

NATURAL TIMBER BOARD CLADDING TO BOTH SIDES
WITH 150MM FIXED ASPEN 150X25 CONCRETE WALL

FOR INSULATION R-VALUE REFER TO ARUP BCA JV3
MODELING REPORT




WMK

WMK Architecture
 L1 346-348 Kent Street
 Sydney NSW 2000
 Telephone 02 9299 0401
 Facsimile 02 9299 0402
wmkarchitecture.com
 ABN 25 082 956 929


Drawing No. S2-S96-A-106		Issue A
Scale 1:100		Drawing Size A1
Project No. 11164	Date MAY 2012	Drawn By DMcD

CAD Reference
P:\1164 Project Barcelona\dwgfiles\Plot Sheets\Tender Stage 2 PLOT


Dimensioned Drawings to take precedence over scaling. Contractor to verify all dimensions on site before construction. All inconsistencies to be reported to the Architect immediately. This drawing and its contents remain the copyright of WMK Architecture Pty Ltd ©

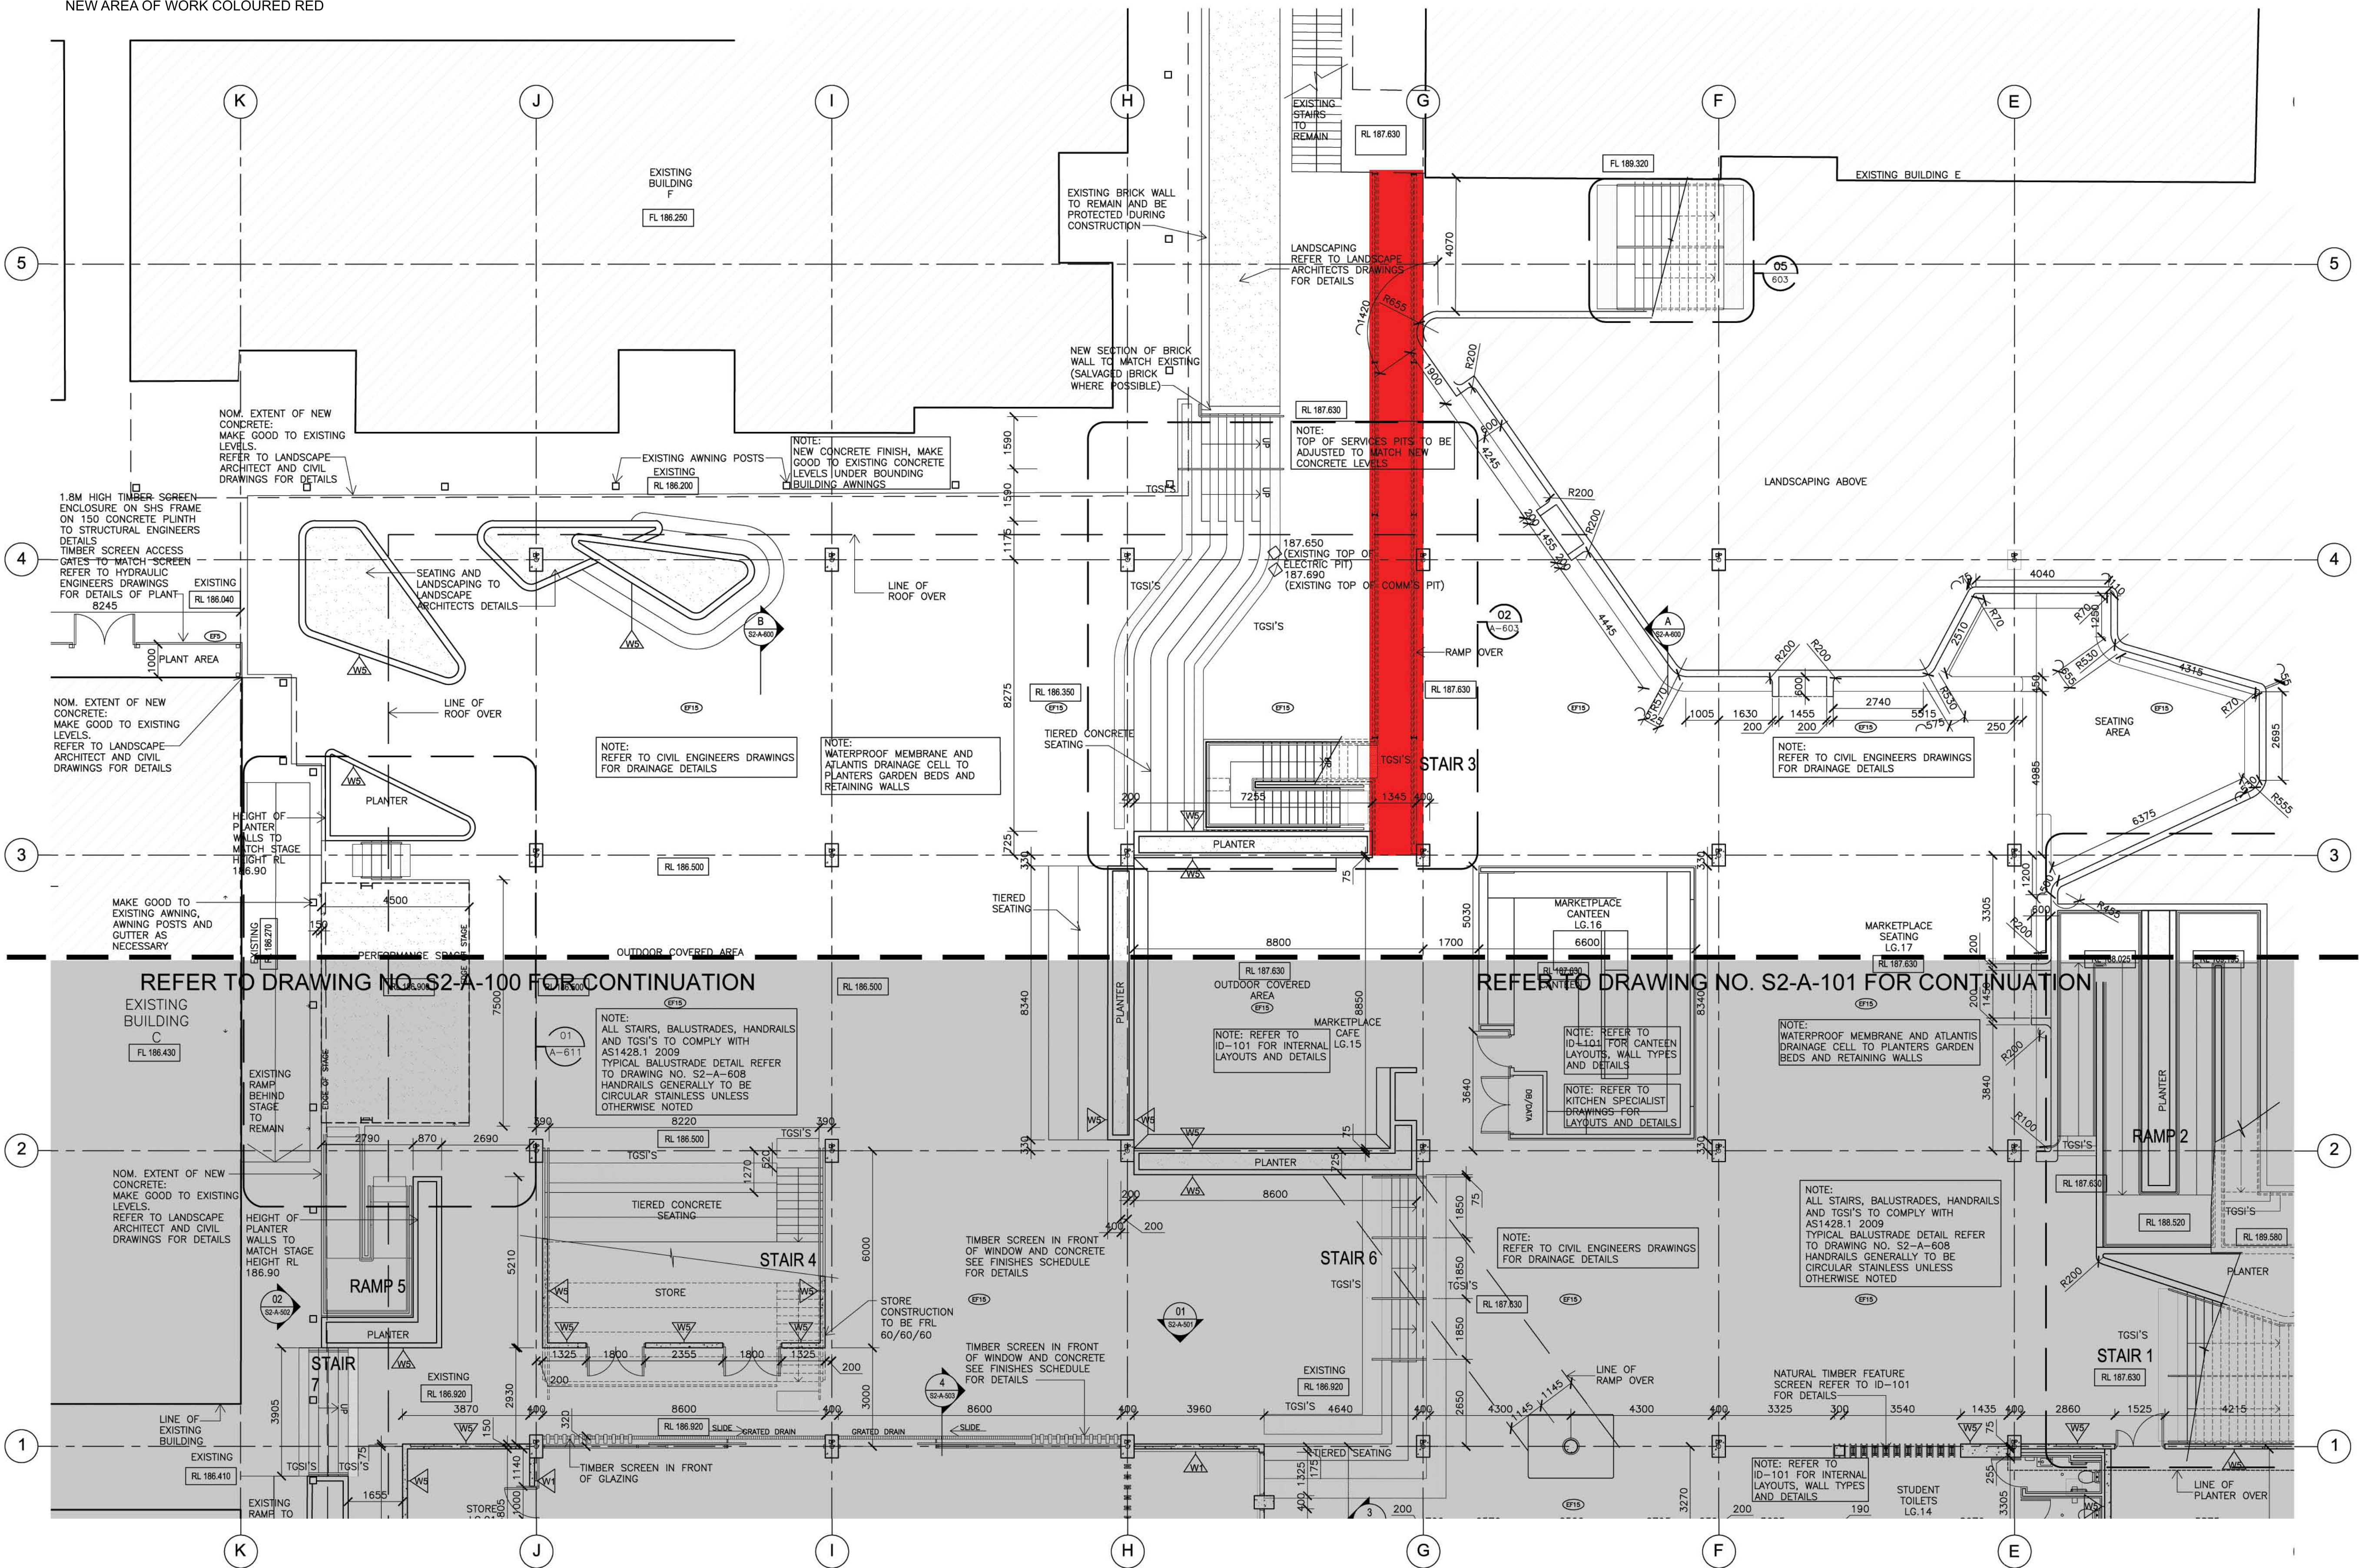

NEW AREA OF WORK COLOURED RED

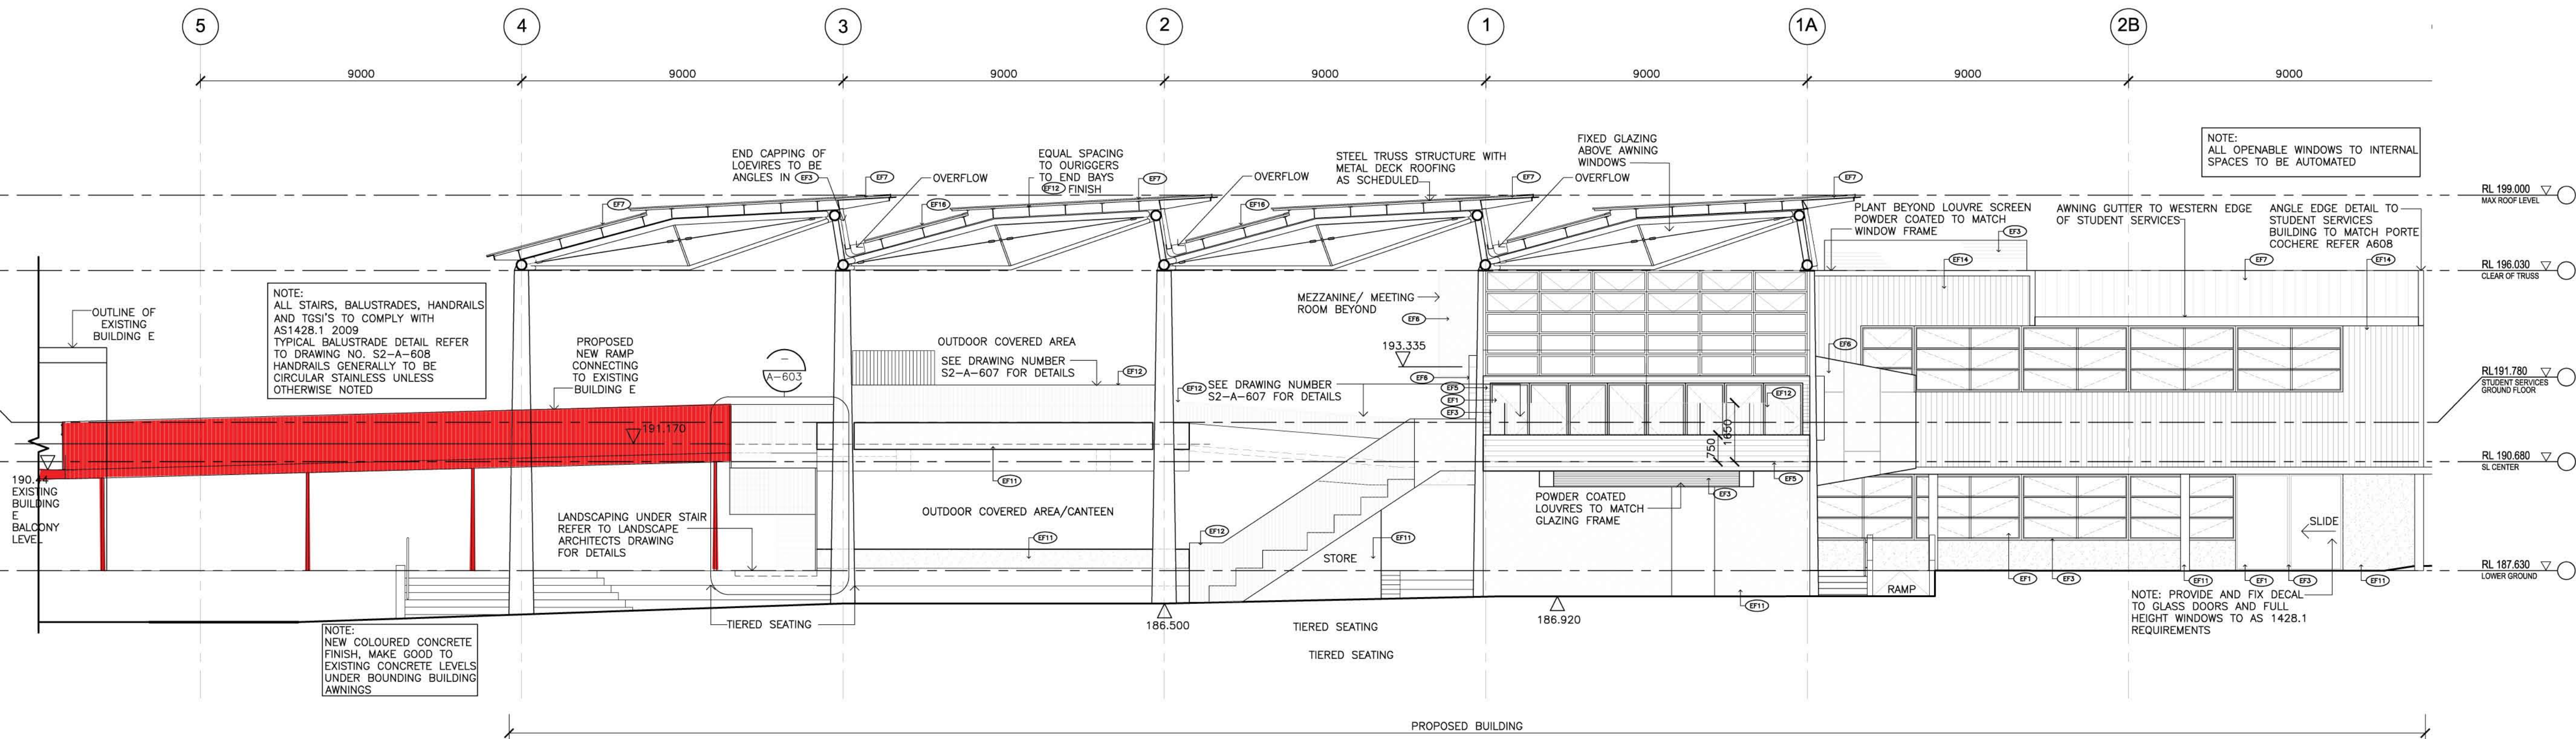

02 WEST ELEVATION
1:100

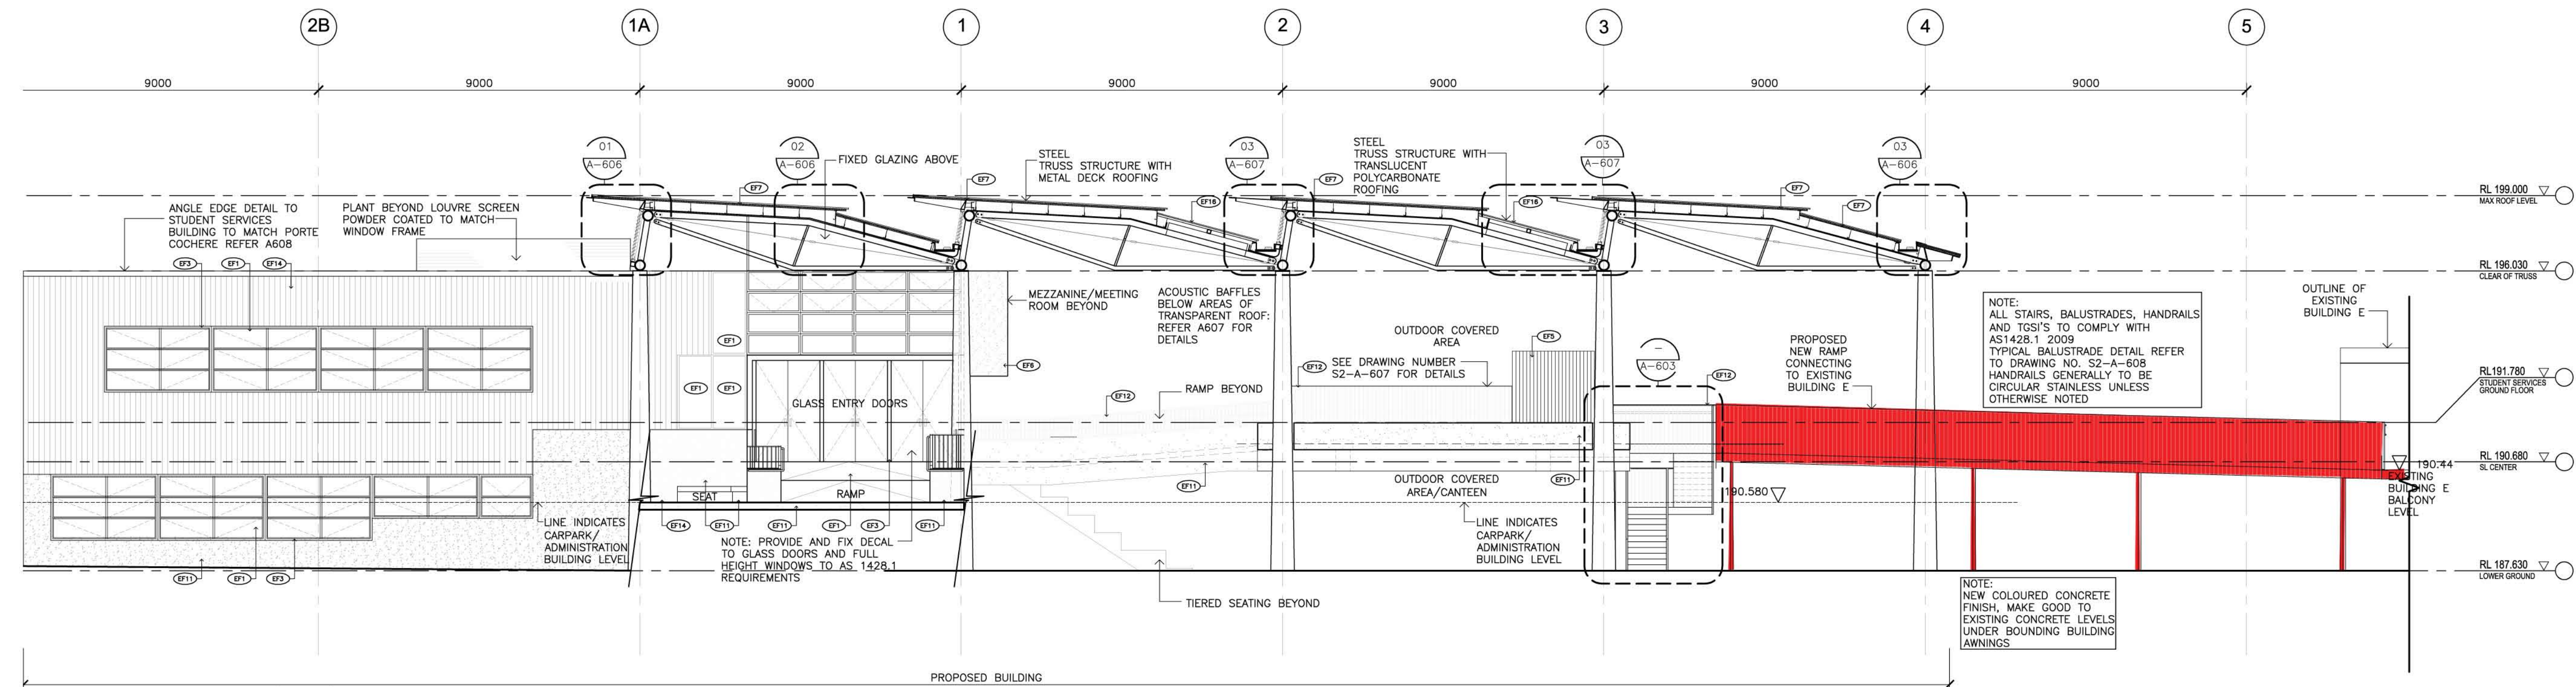

01 EAST ELEVATION
1:100

FOR APPROVAL




Client
NORTHERN BEACHES
CHRISTIAN SCHOOL


Project
PROJECT BARCELONA
1 ECHUNGA ROAD,
DUFFYS FOREST
LOT 53
DP. 774913

Title
EAST & WEST ELEVATIONS


Drawing No.	S2-96-A-502	Issue	A
Scale	1:100	Drawing Size	A1
Project No.	1164	Date	MAY 2012
		Drawn By	DmCd

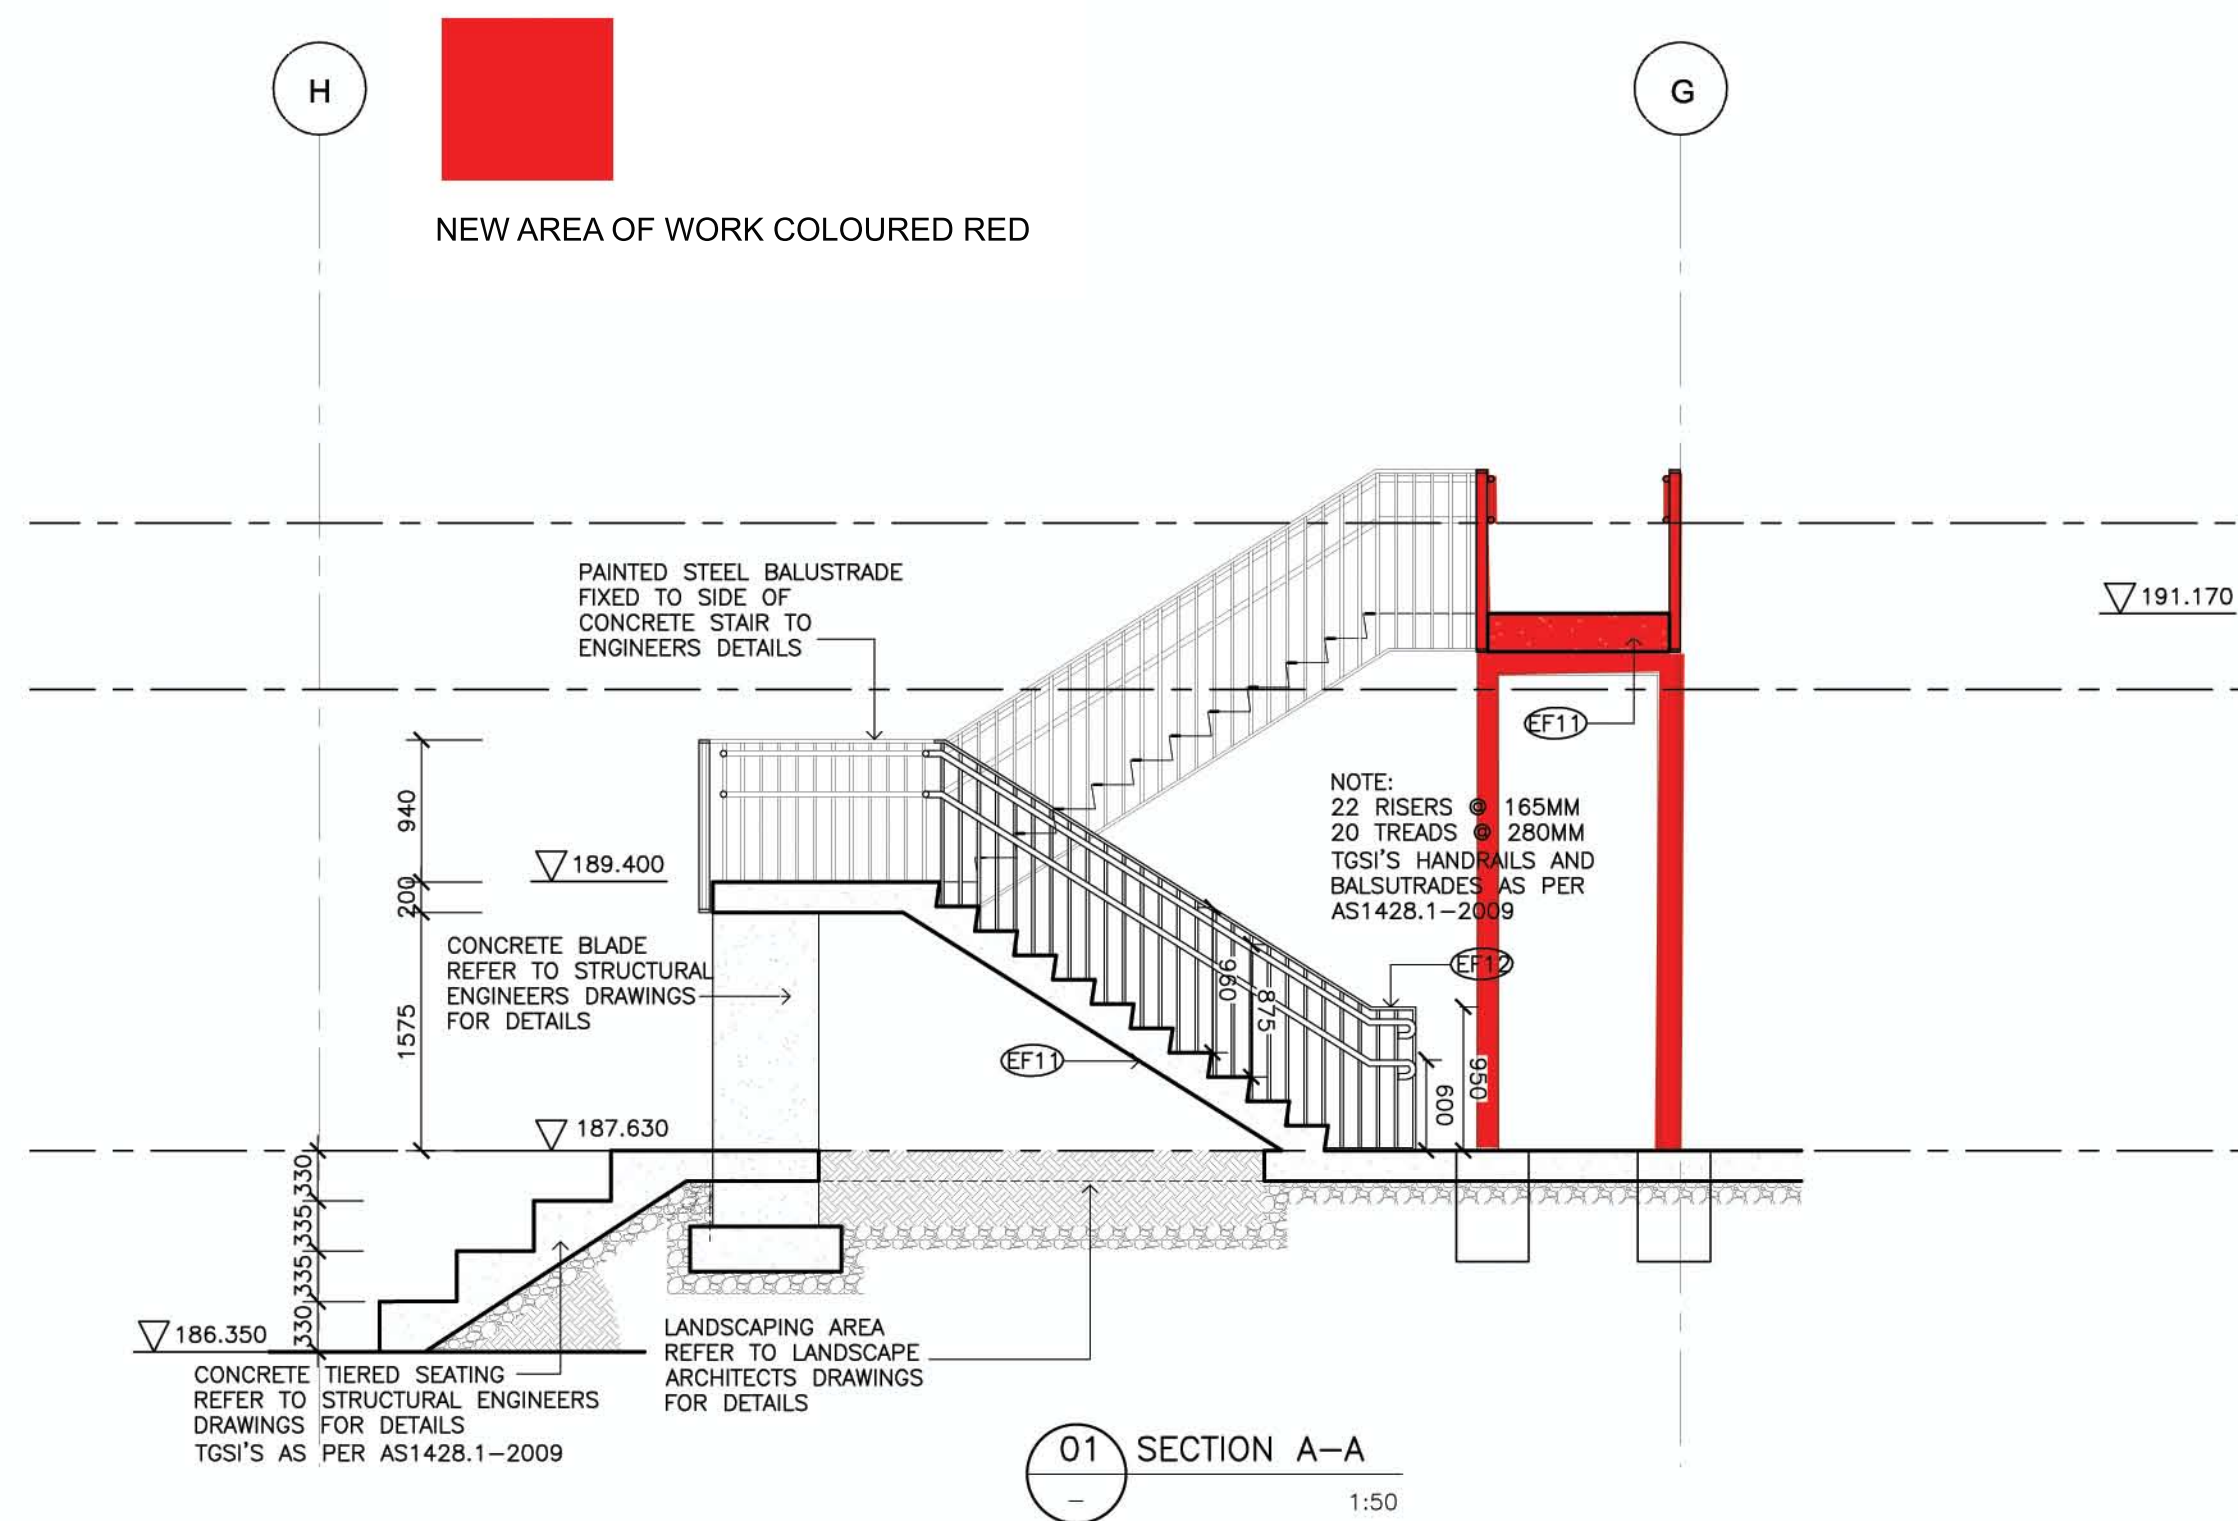


01 SECTION A-A
1:50

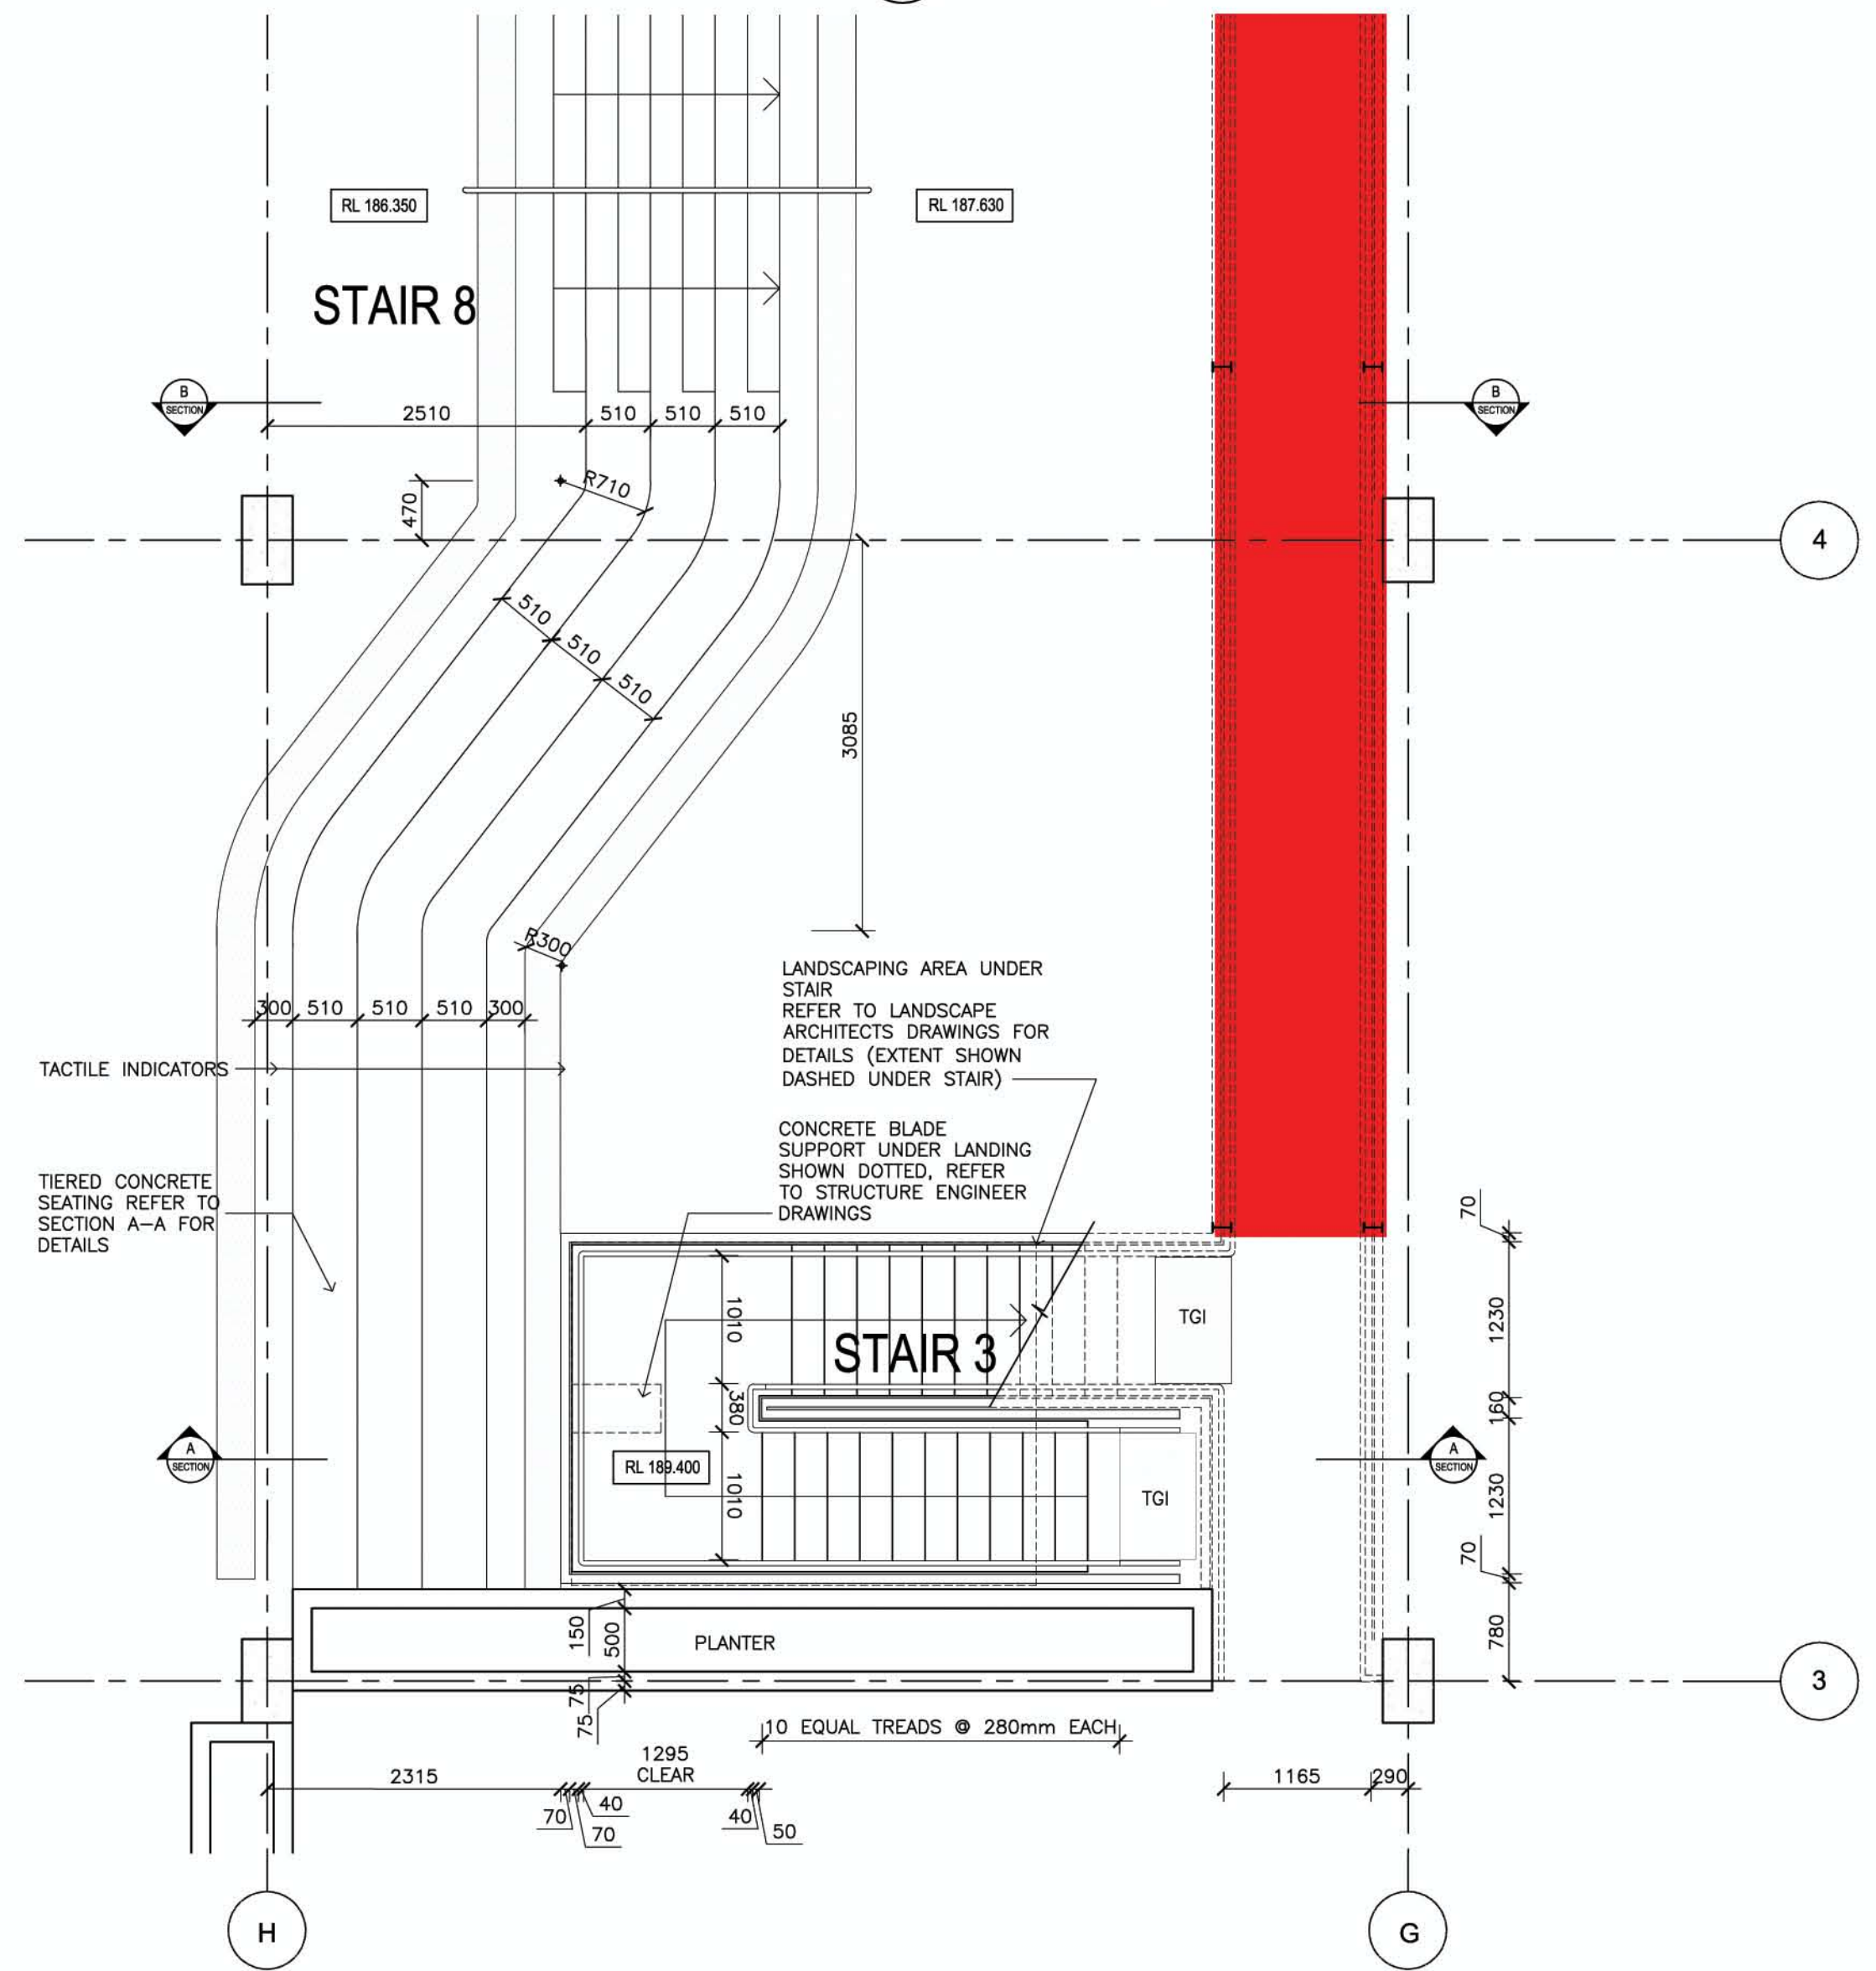


02 PLAN LOWER GROUND FLOOR
STAIR 3
1:50

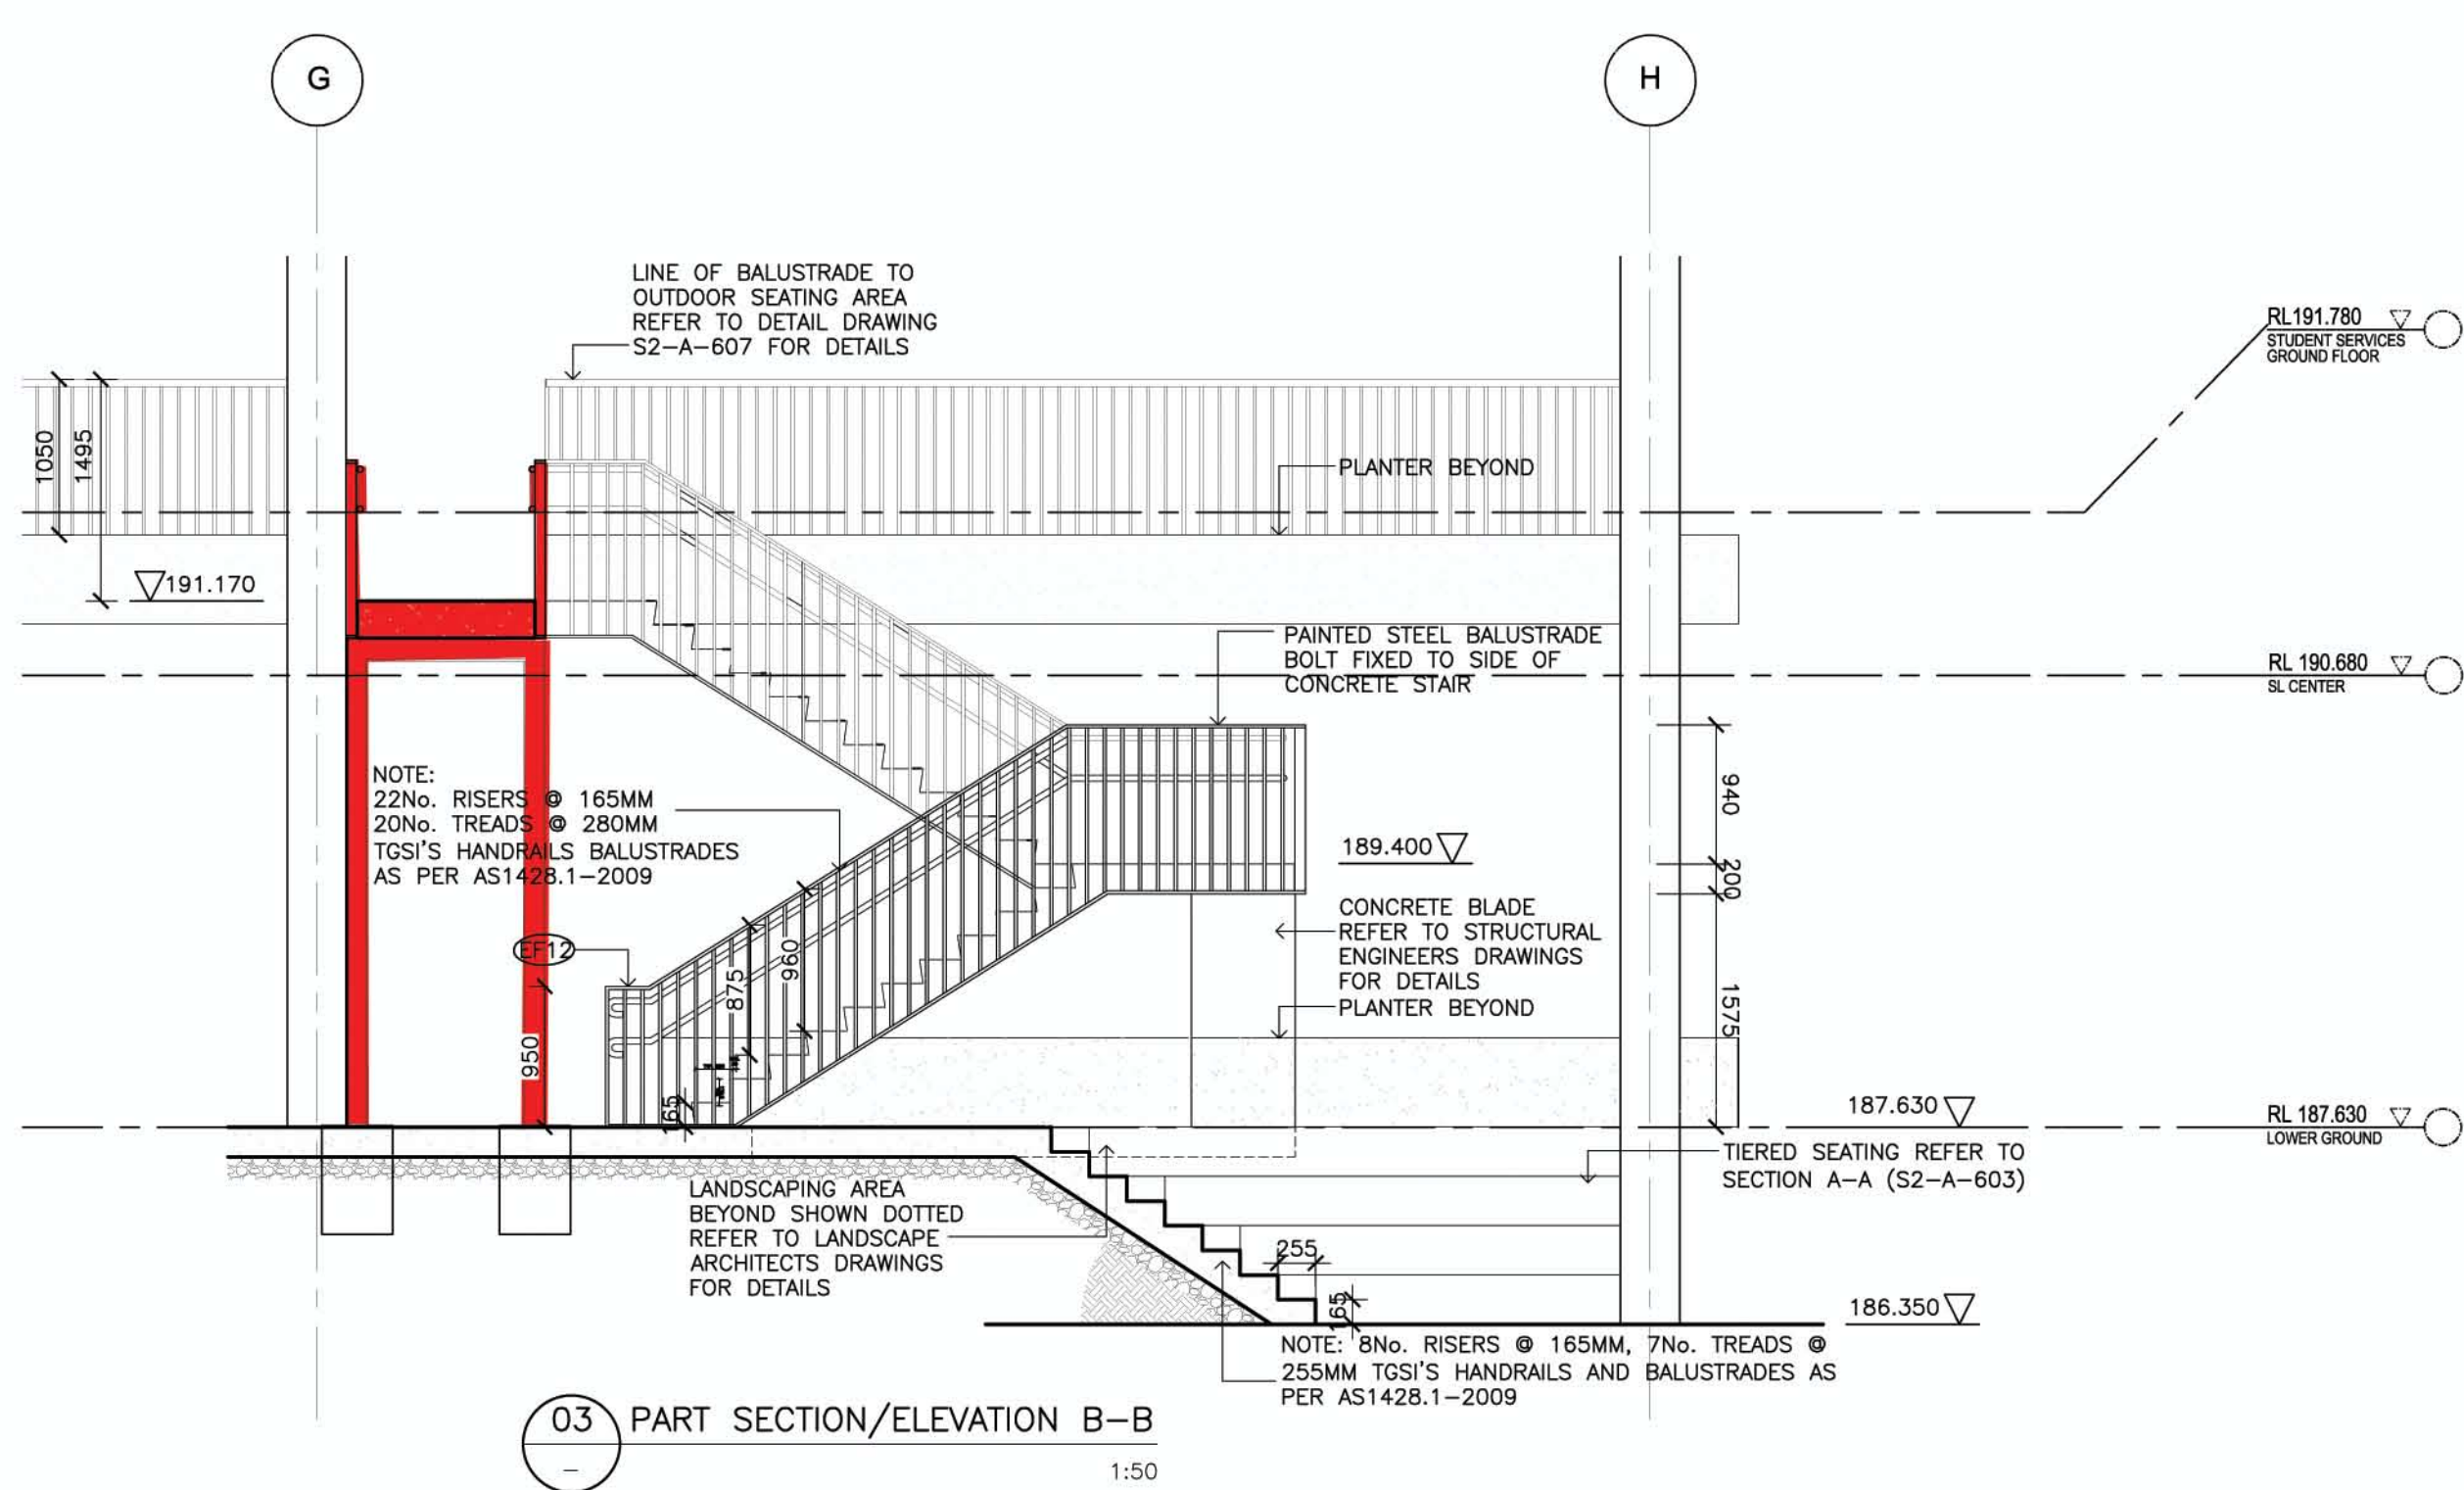


03 PART SECTION/ELEVATION B-B
1:50

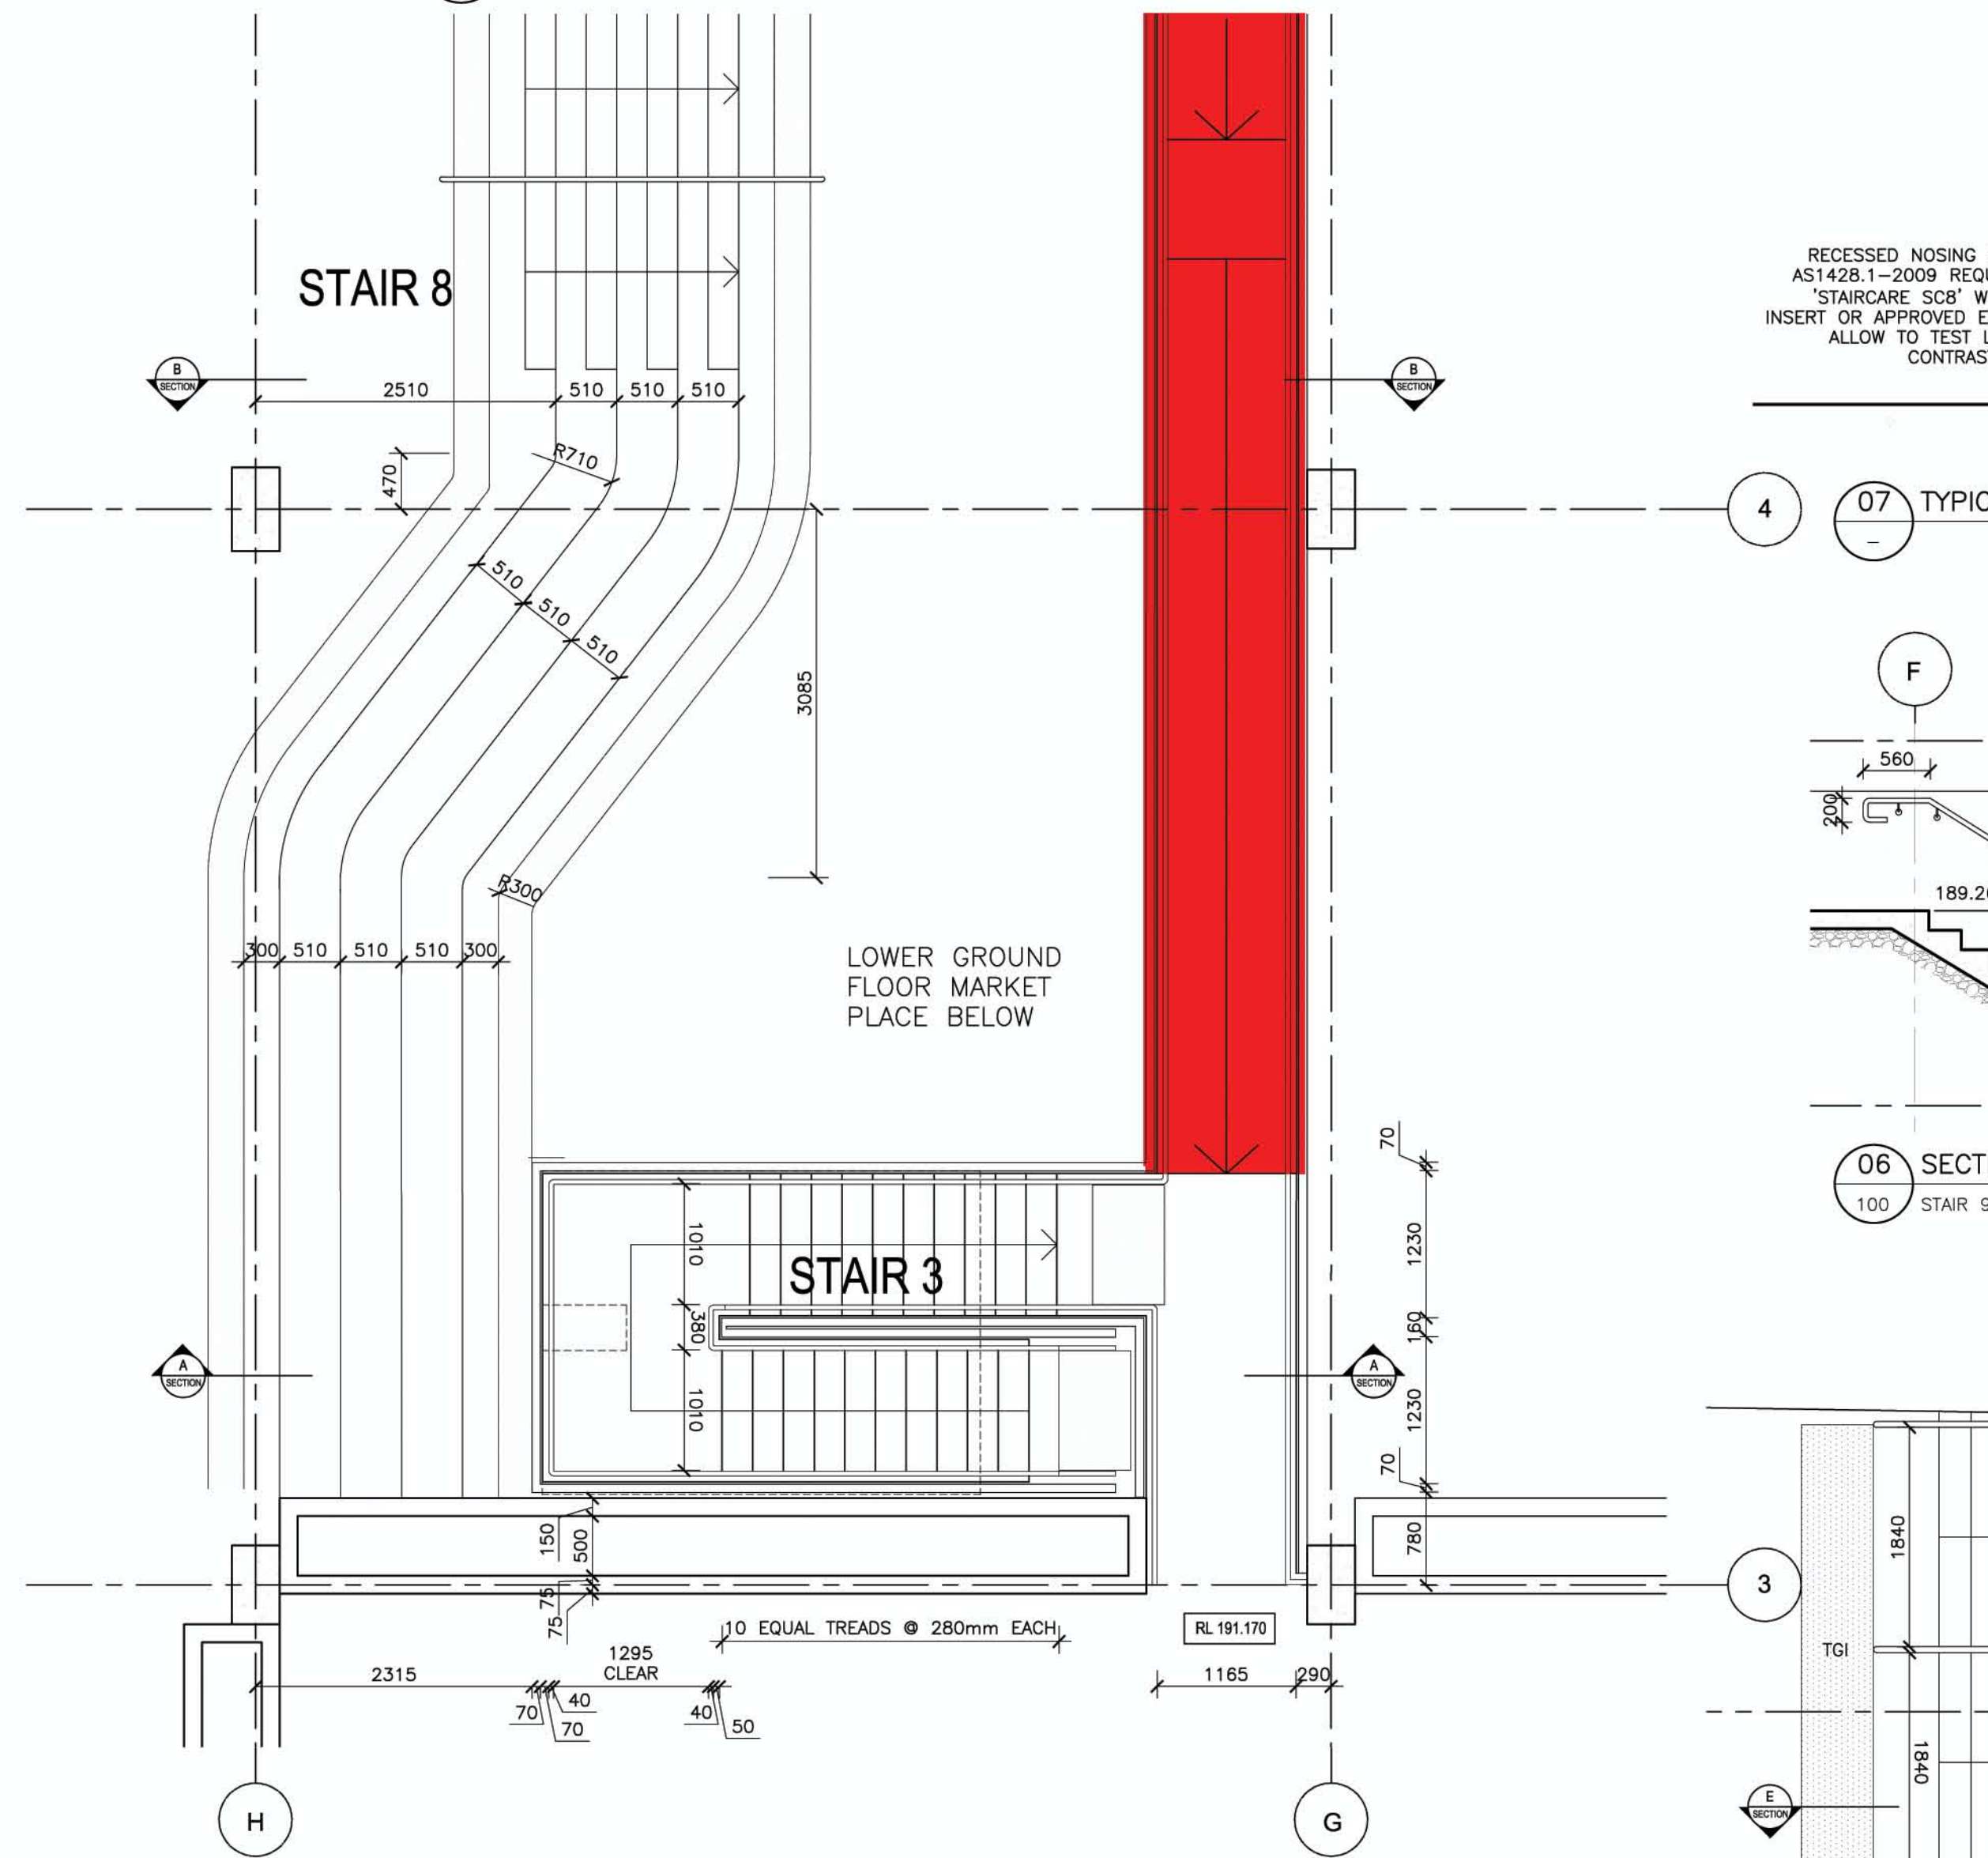


04 PLAN GROUND FLOOR
STAIR 3
1:50

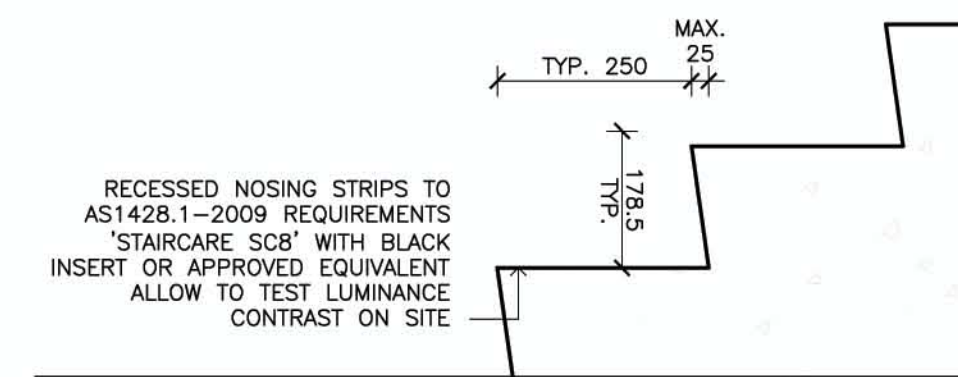

07 TYPICAL STAIR DETAIL
1:10

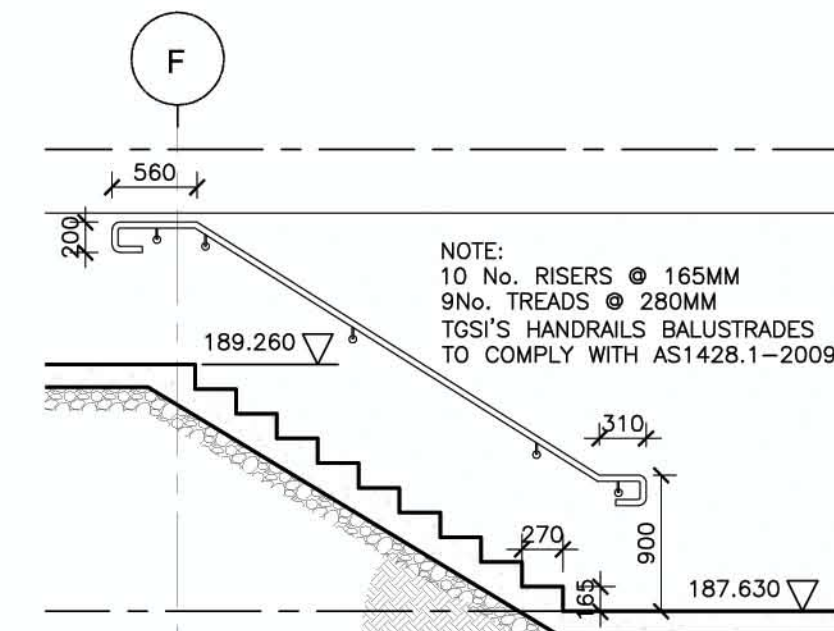

06 SECTION E-E
100 STAIR 9
1:50

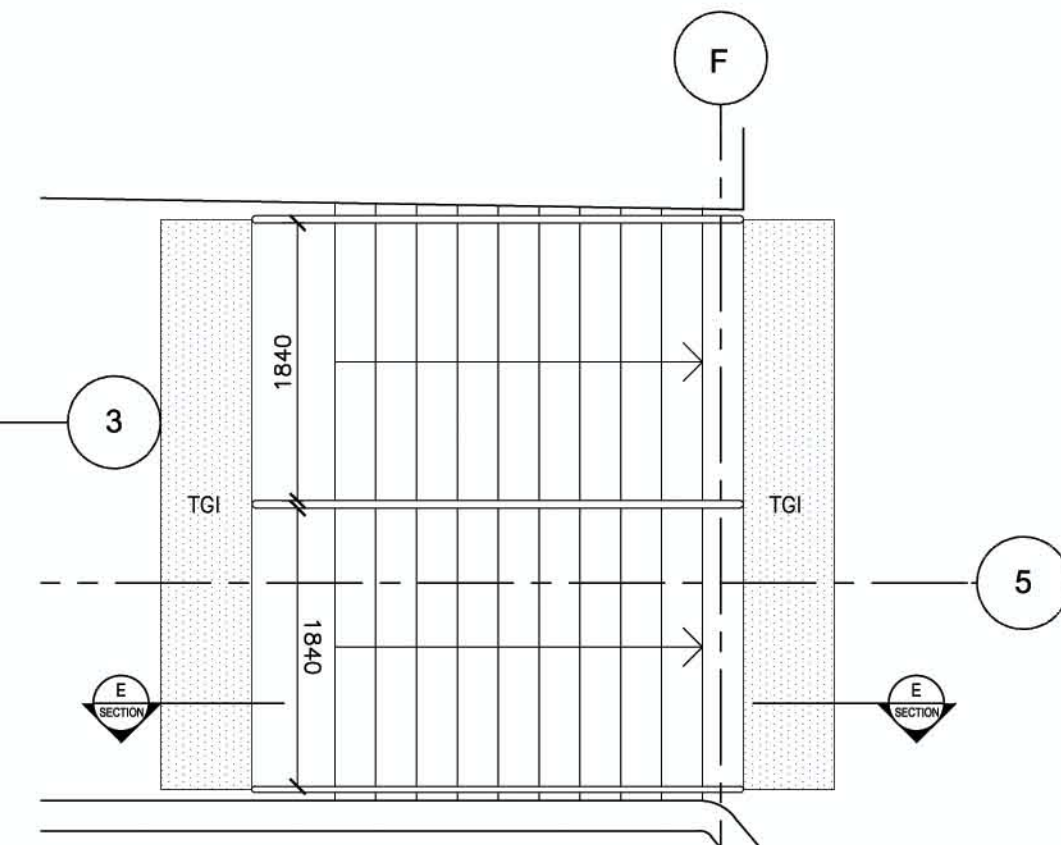

05 PLAN
100 STAIR 9
1:50

FOR APPROVAL



Client
NORTHERN BEACHES
CHRISTIAN SCHOOL

Project
PROJECT BARCELONA
1 ECHUNGA ROAD,
DUFFYS FOREST
LOT 53
DP. 774913

Title
STAIRS 3, 8 AND 9 DETAILS

Drawing No.
S2-S96-A-603

Issue
A

Scale
1:50/1:10

Drawing Size
A1

Project No.
1164

Date
MAY 2012

Drawn By
DMcD

CAD Reference

P:\1164 Project Barcelona\dwgfiles\Plot Sheets\Tender Stage 2 PLOT
Dimensioned Drawings to take precedence over scaling. Contractor to verify all dimensions
on site before construction. All inconsistencies to be reported to the Architect immediately.
This drawing and its contents remain the copyright of WMK Architecture Pty Ltd ©