


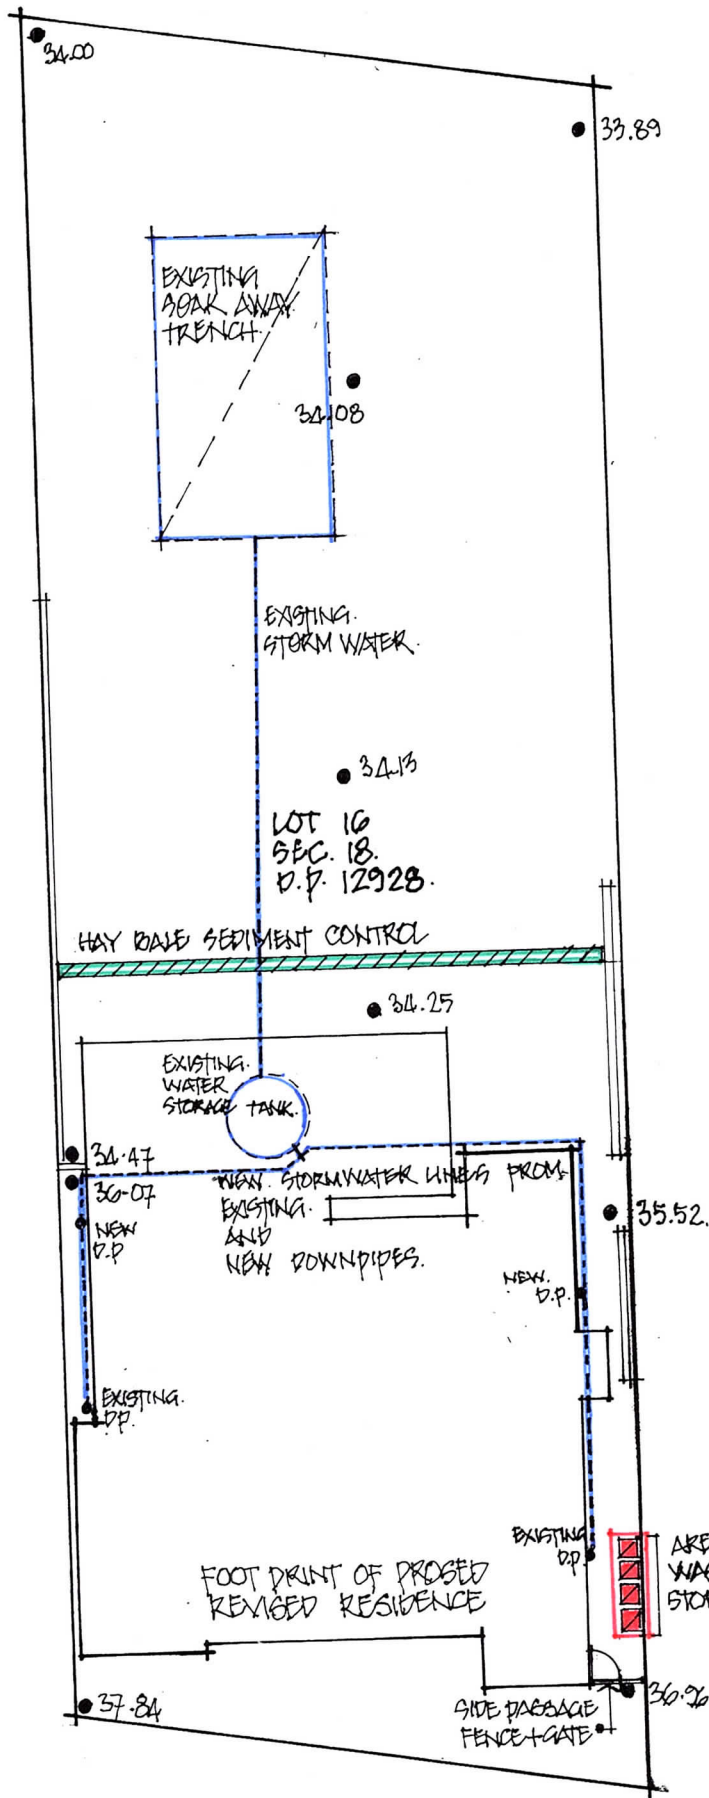

ADDITIONS AND ALTERATIONS
53 ANZAC AVENUE
COLLAROY. NSW 2037
MR + MRS J. ROTHWELL

SITE PLAN 1:200 @ A4.

- SEDIMENT CONTROL
- STORMWATER MANAGEMENT
- WASTE BIN STORAGE AREA

WILLIAM FITZSIMONS
ARCHITECTURE PTY LIMITED

27A CRANE LODGE PLACE
PALM BEACH NSW 2108
T) 9374 1422

F) 9374 2827

M) 0438 418 122

E) wjfonwyb@bigpond.net.au

AEN 901218 1028

REG. NO 3911

APRIL 2019.

DRAWING NO 17.00. DASKI.